


SHEET INDEX:

01. PROJECT AREA OVERVIEW
02. EXISTING PERMIT SWG-2011-00162 DETAIL MAP
03. NEW WORK - CRUISE TERMINAL 16 OVERALL SITE PLAN
04. NEW WORK - PIERS 16-18 DEMOLITION PLAN VIEW
05. NEW WORK - PIERS 16-18 DECK PLAN VIEW
06. NEW WORK - CRUISE TERMINAL 16 TYPICAL SECTION
07. NEW WORK - MOORING DOLPHINS 1-4 TYPICAL SECTIONS

NOTES:

1. AERIAL IMAGERY DATED 2023 WAS OBTAINED FROM THE NATIONAL AGRICULTURE IMAGERY PROGRAM.
2. COORDINATES SHOWN ARE IN U.S. FEET AND ARE REFERENCED TO U.S. STATE PLANE TEXAS SOUTH CENTRAL ZONE 4204, NAD83.

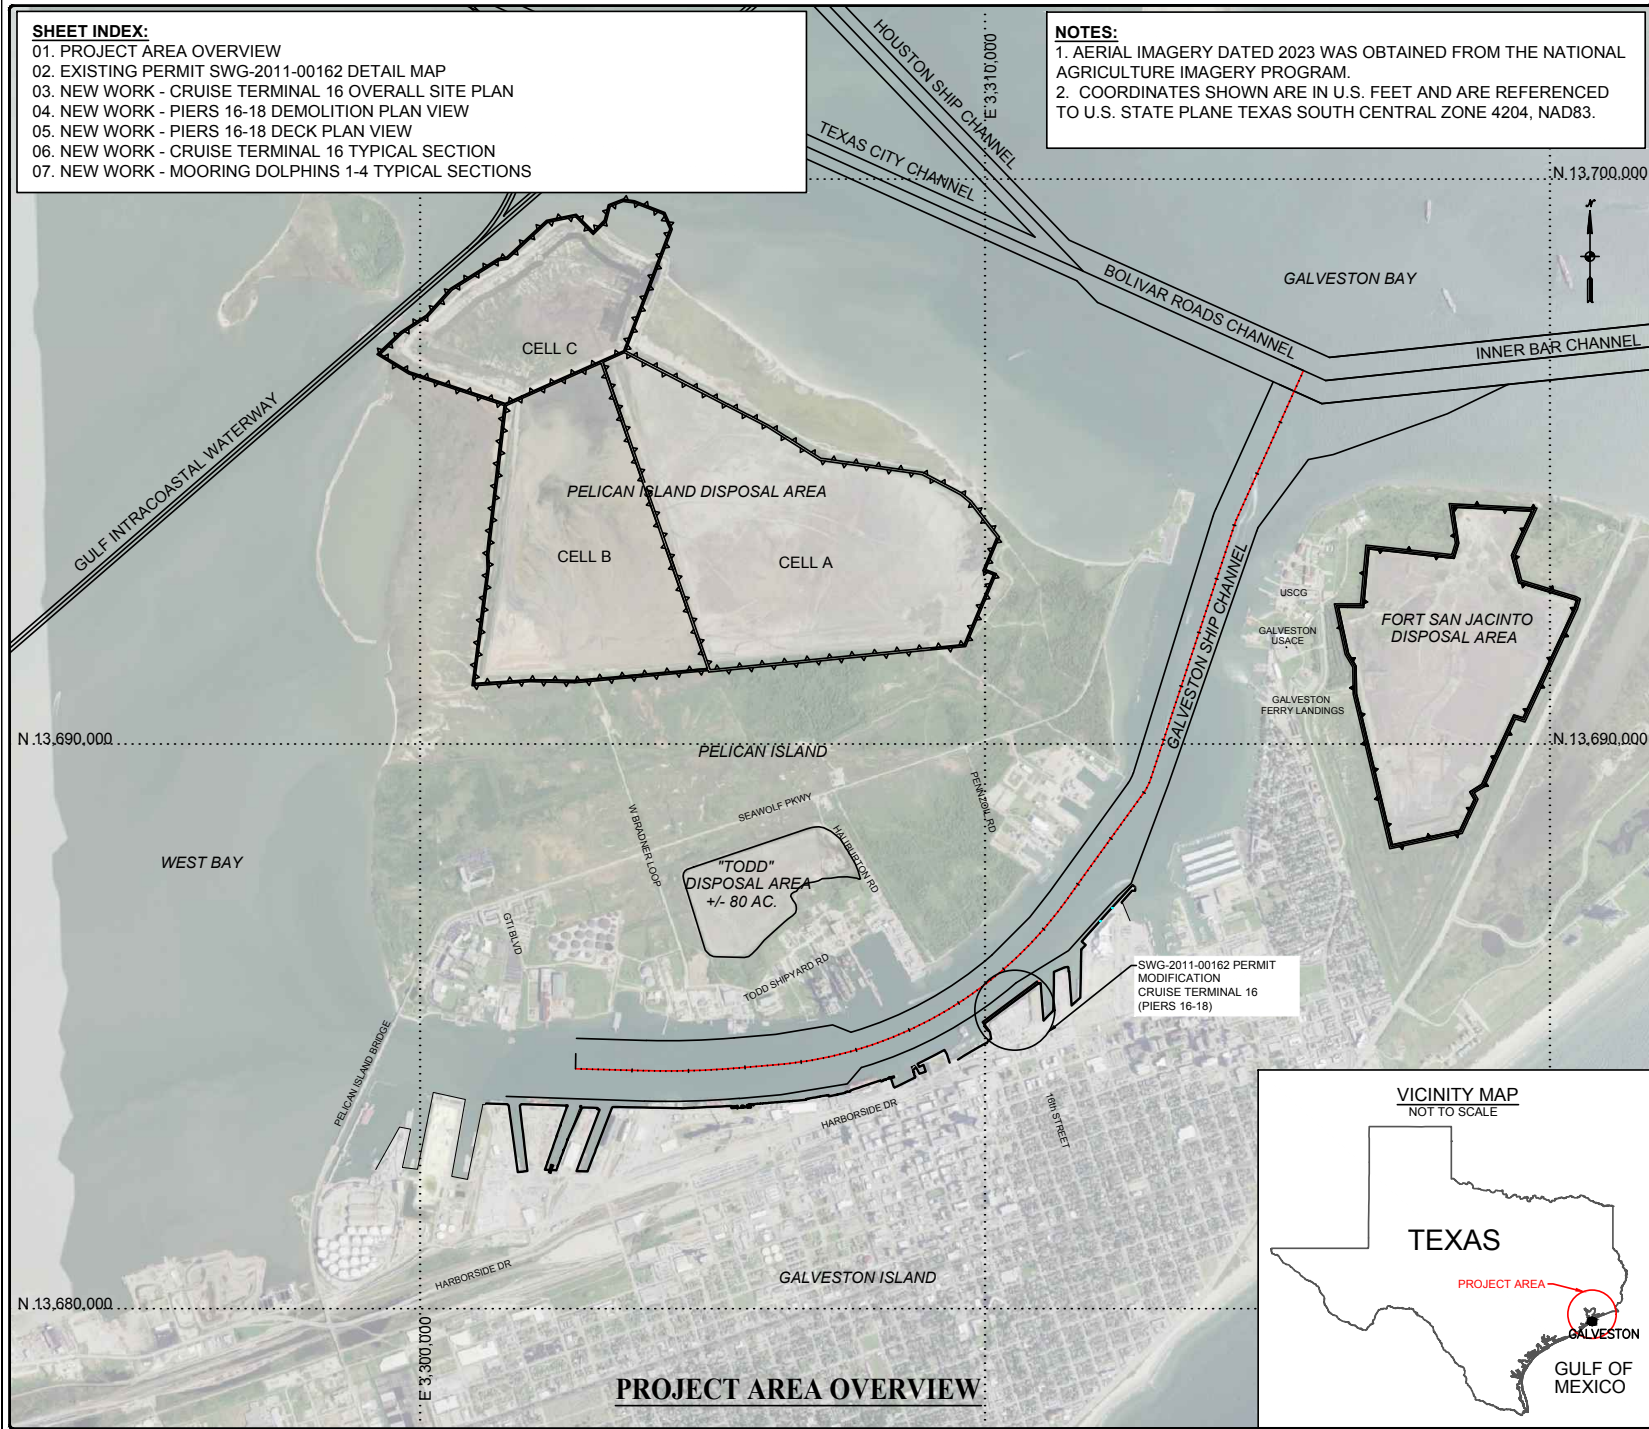

PROJECT AREA OVERVIEW

PERMITTING

FOR PERMITTING PURPOSES ONLY. NOT TO BE USED FOR CONSTRUCTION. LOCATIONS ARE APPROXIMATE AND SUBJECT TO CHANGE UPON COMPLETION OF FINAL PLANS.

SCALE: 1" = 3,000'

SHEET 01 of 07


GBA
ENGINEERS + SURVEYORS
1974
GAHAGAN & BRYANT ASSOCIATES, INC.
2911 SOUTH SHORE BLVD. SUITE 107
LEAGUE CITY, TEXAS 77573
TEL: 832.377.4800
TX REGISTERED ENGINEERING FIRM NO. F-408

APPLICANT: GALVESTON WHARVES (PORT OF GALVESTON)

PROJECT: SWG-2011-000162 PERMIT MODIFICATION
GALVESTON CHANNEL AT PELICAN ISLAND
COUNTY OF GALVESTON, TEXAS

MAY 14, 2024 COUNTY: GALVESTON REV.

FILE: 2024 PERMIT AMEND

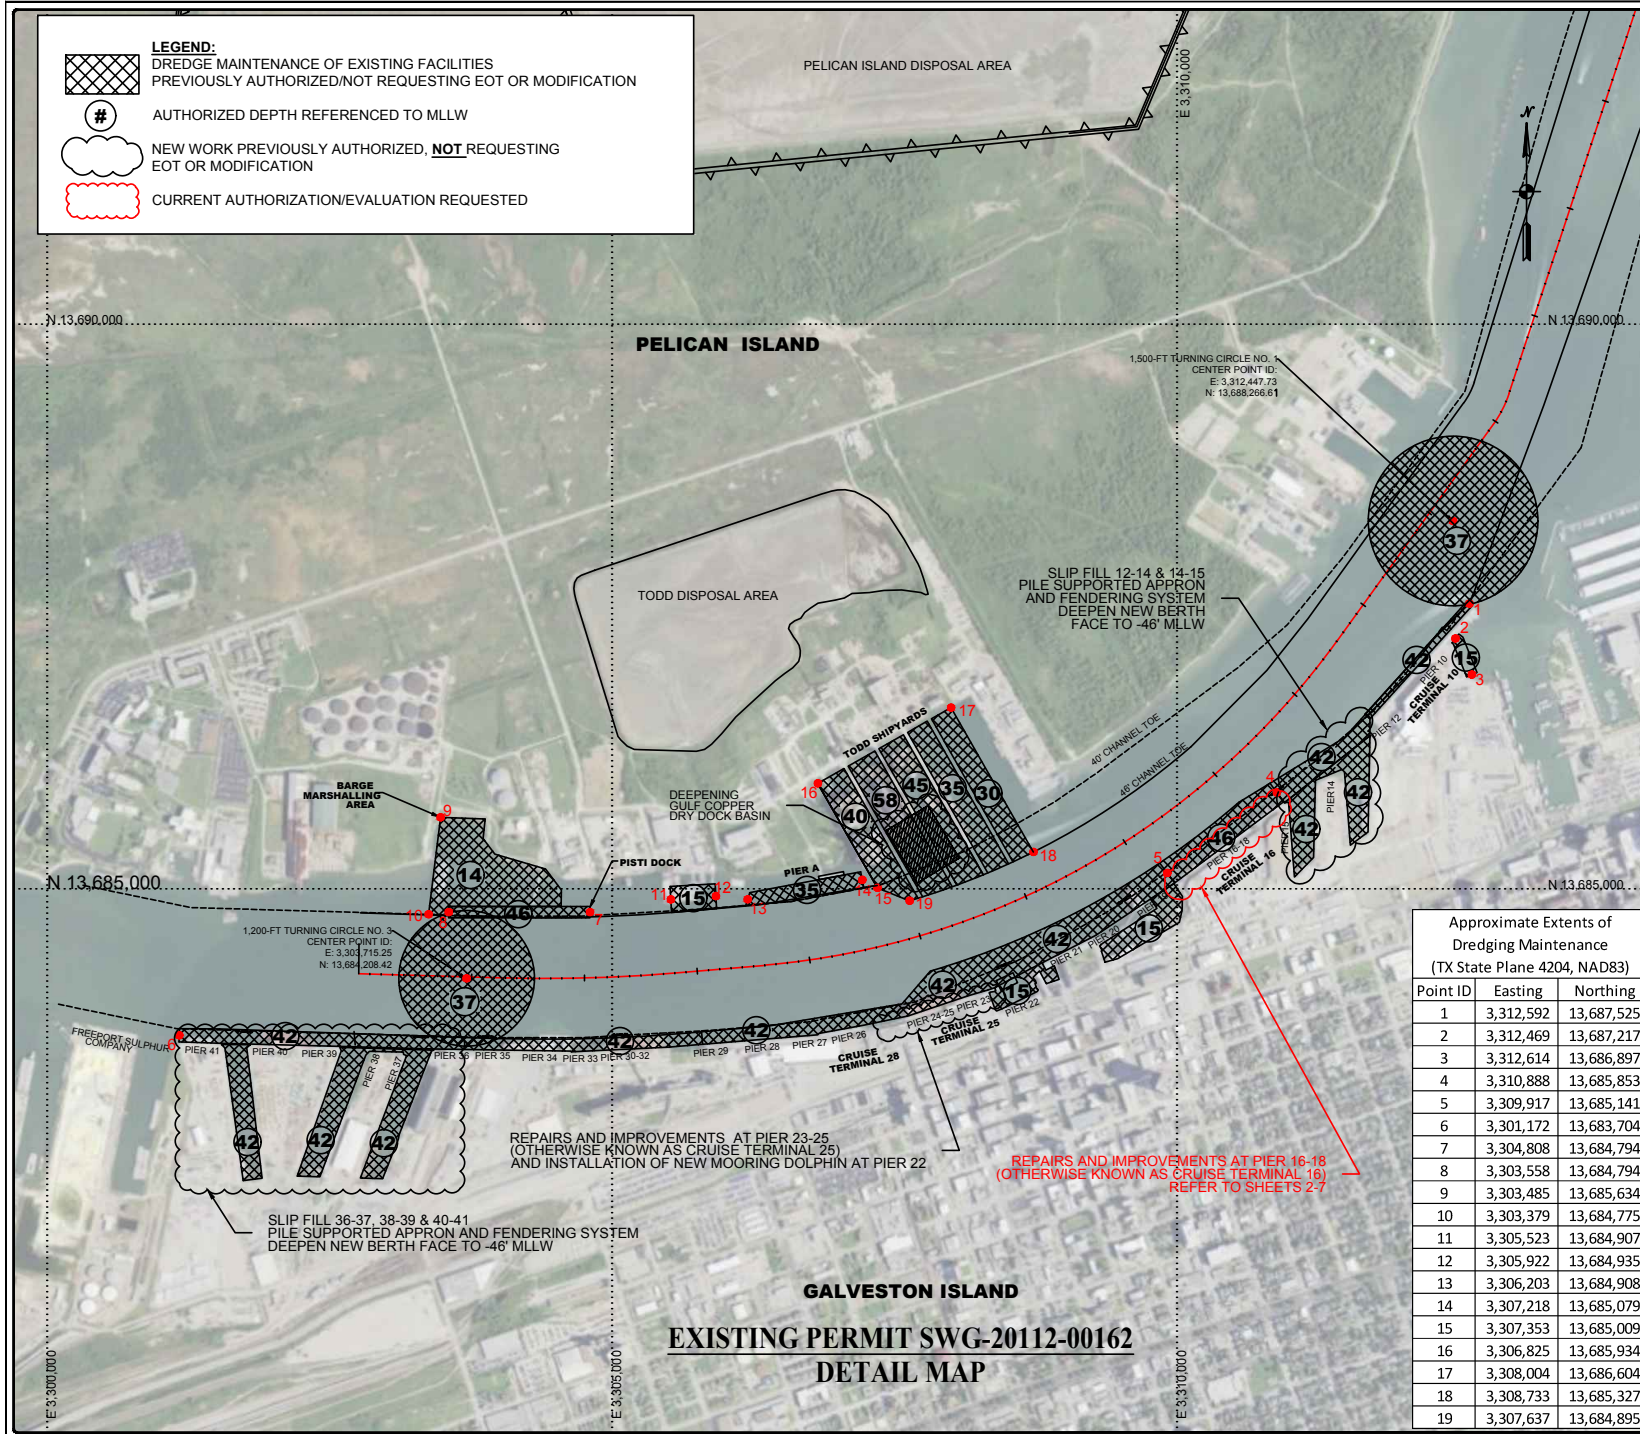

PERMITTING

FOR PERMITTING PURPOSES ONLY. NOT TO BE USED FOR CONSTRUCTION. LOCATIONS ARE APPROXIMATE AND SUBJECT TO CHANGE UPON COMPLETION OF FINAL PLANS.

SCALE: 1" = 1,500'

SHEET 02 of 07


GBA
ENGINEERS & SURVEYORS
EST. 1974
GAHAGAN & BRYANT ASSOCIATES, INC.
2911 SOUTH SHORE BLVD. SUITE 107
LEAGUE CITY, TEXAS 77573
TEL: 832.377.4800
TX REGISTERED ENGINEERING FIRM NO. F-408

APPLICANT: GALVESTON WHARVES (PORT OF GALVESTON)

PROJECT: SWG-2011-00162 MODIFICATION
GALVESTON CHANNEL AT PELICAN ISLAND
COUNTY OF GALVESTON, TEXAS

MAY 14, 2024
COUNTY: GALVESTON
REV.

FILE: 2024 SWG-2011-00162-MODIFICATION-OVERVIEW.dwg

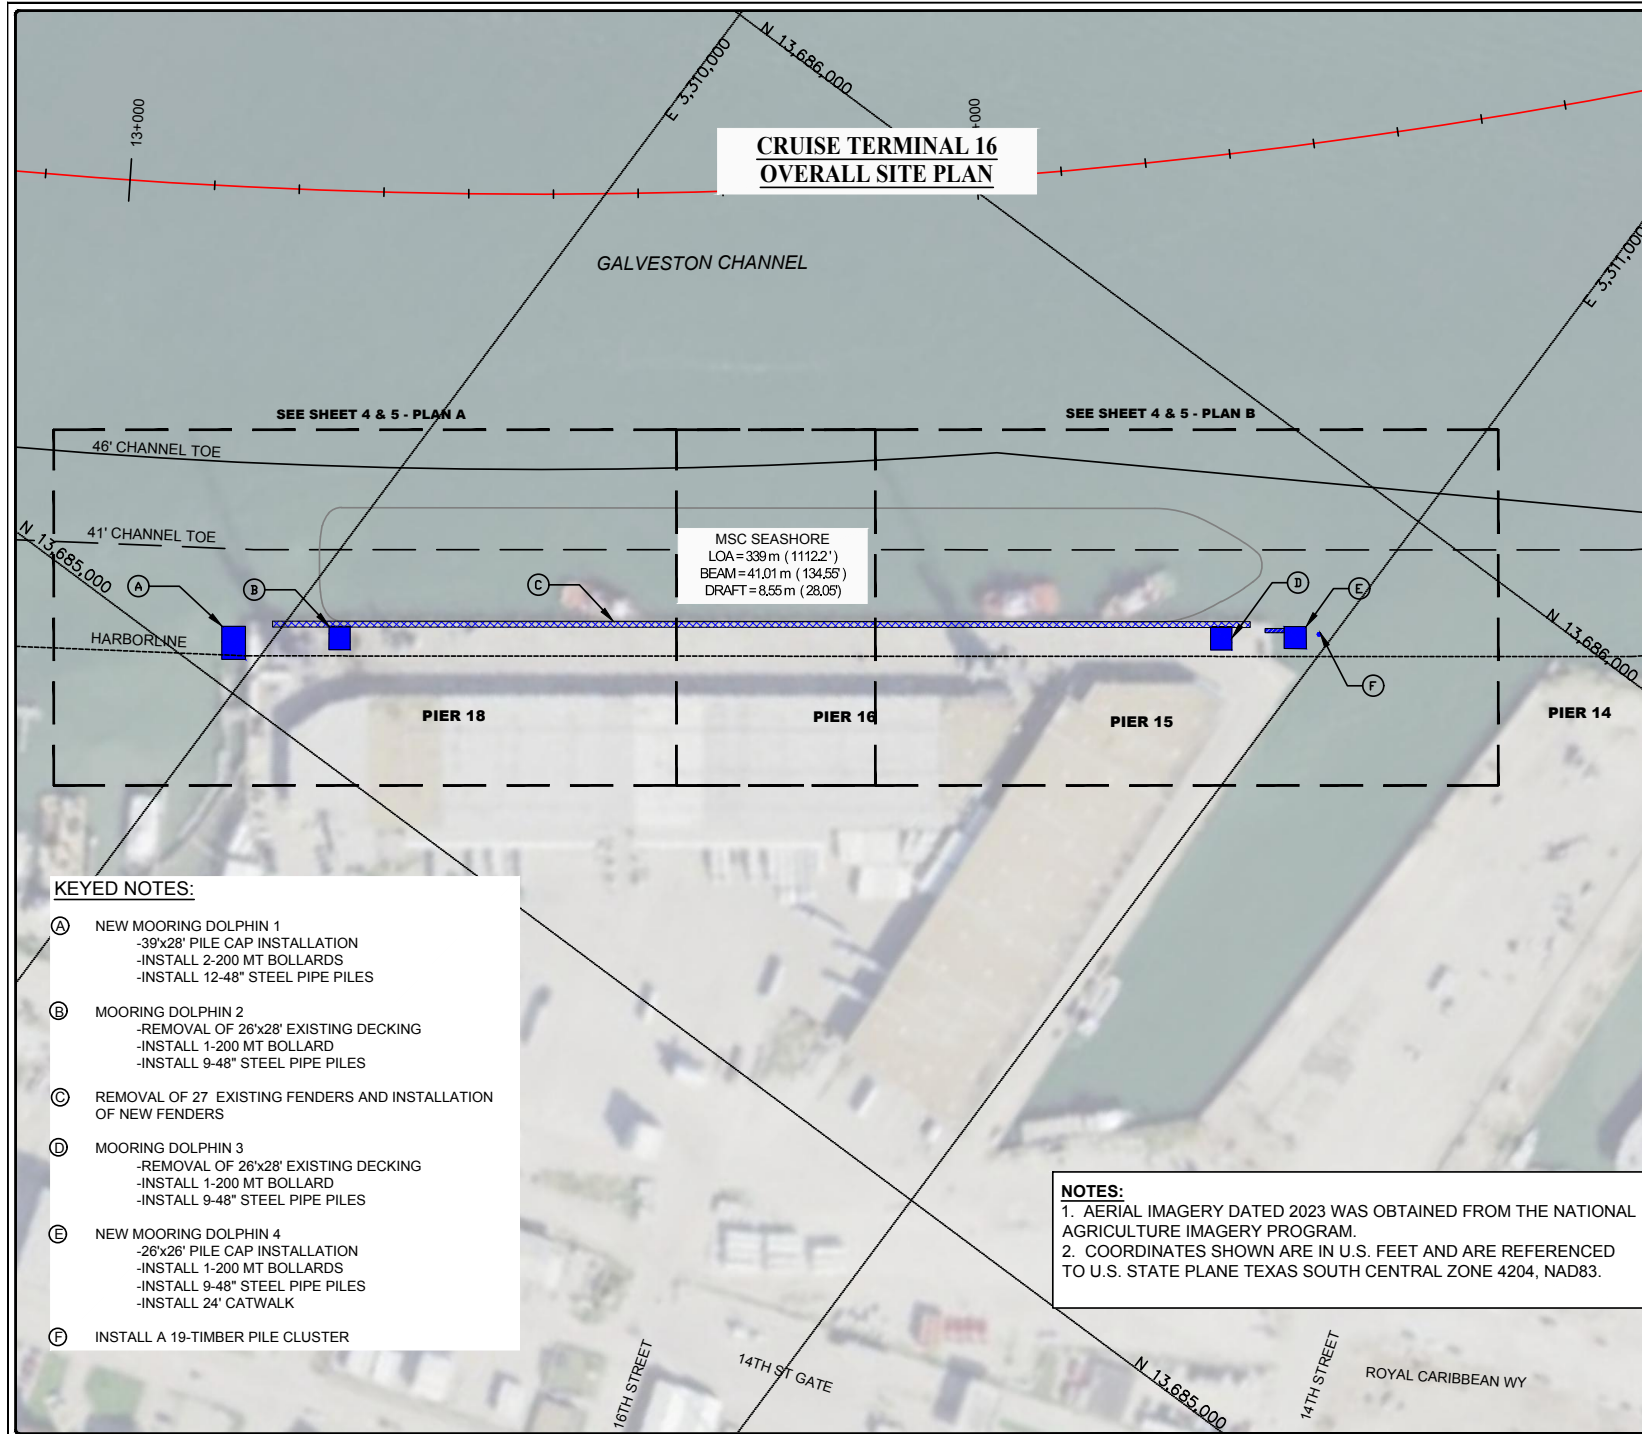

PERMITTING

FOR PERMITTING PURPOSES ONLY. NOT TO BE USED FOR CONSTRUCTION. LOCATIONS ARE APPROXIMATE AND SUBJECT TO CHANGE UPON COMPLETION OF FINAL PLANS.

SHEET 03 of 07

SCALE: 1" = 200'





GAHAGAN & BRYANT ASSOCIATES, INC.
2911 SOUTH SHORE BLVD. SUITE 107
LEAGUE CITY, TEXAS 77573
TEL: 832.377.4800
TX REGISTERED ENGINEERING FIRM NO. F-408


APPLICANT: GALVESTON WHARVES (PORT OF GALVESTON)

PROJECT: SWG-2011-000162 PERMIT MODIFICATION
GALVESTON CHANNEL AT PELICAN ISLAND
COUNTY OF GALVESTON, TEXAS


MAY 14, 2024
COUNTY: GALVESTON
REV. 07/01/24
FILE: 2024 PERMIT AMEND

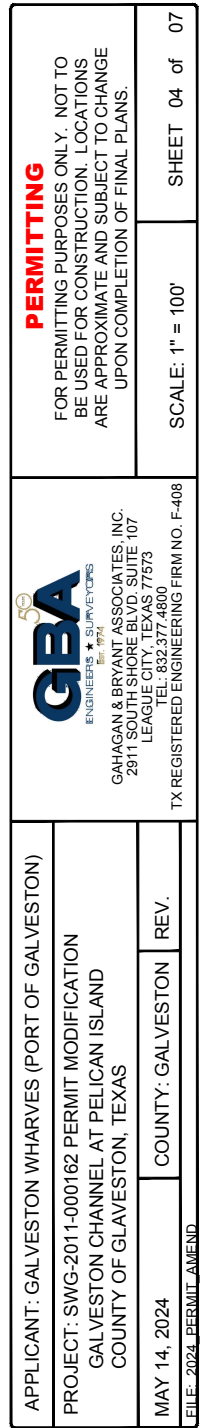

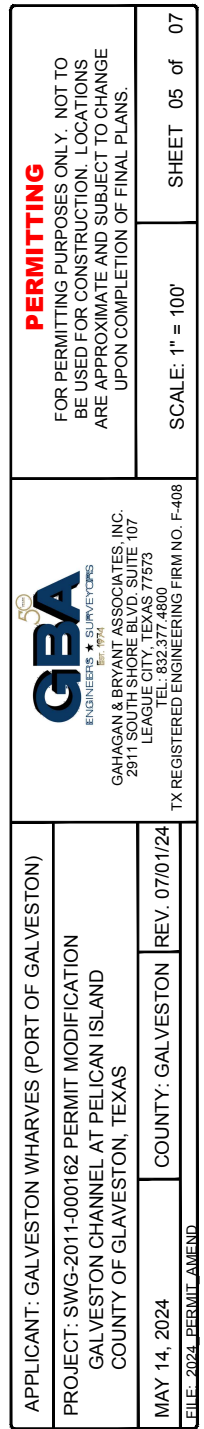

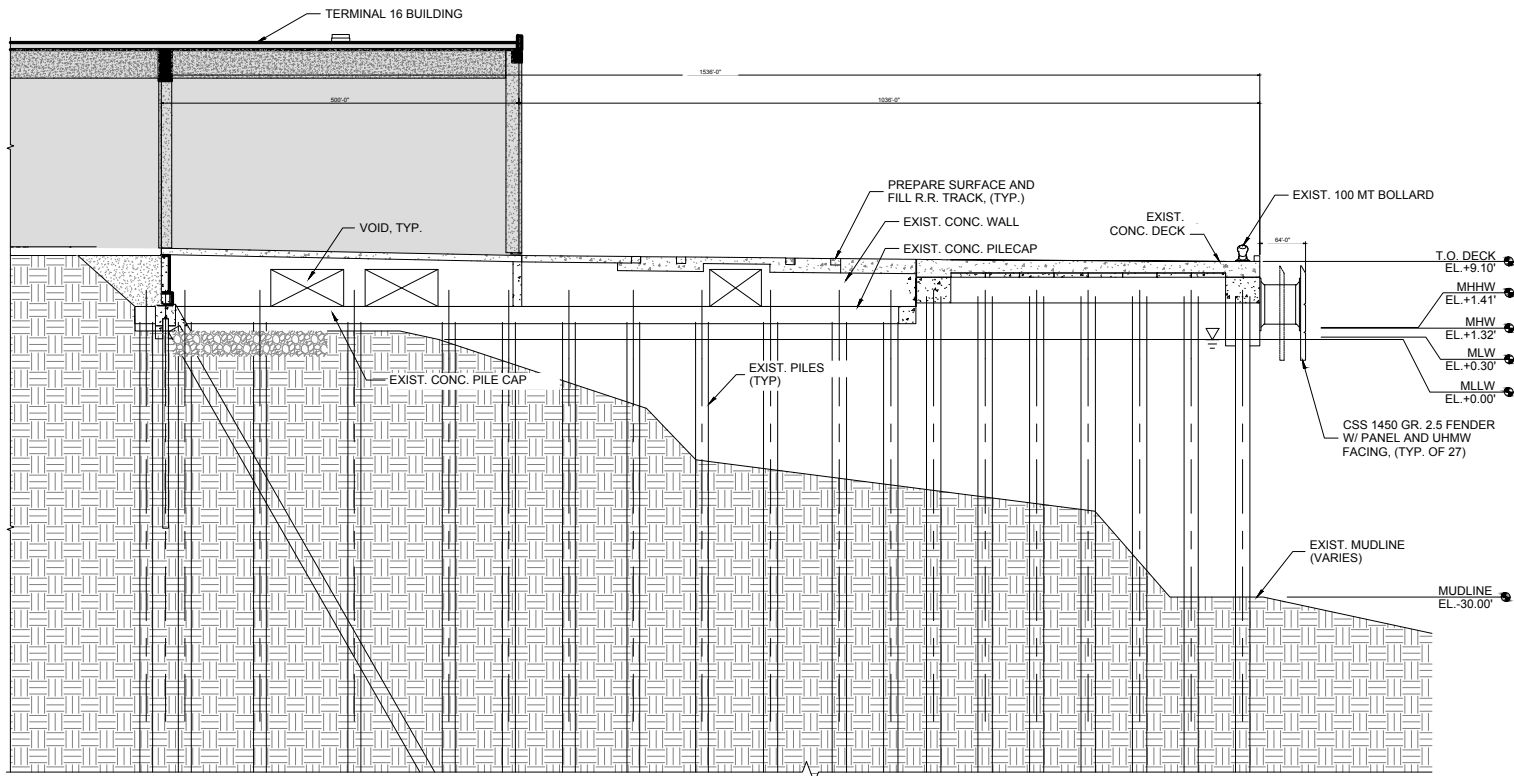

C TYPICAL SECTION
N.T.S.

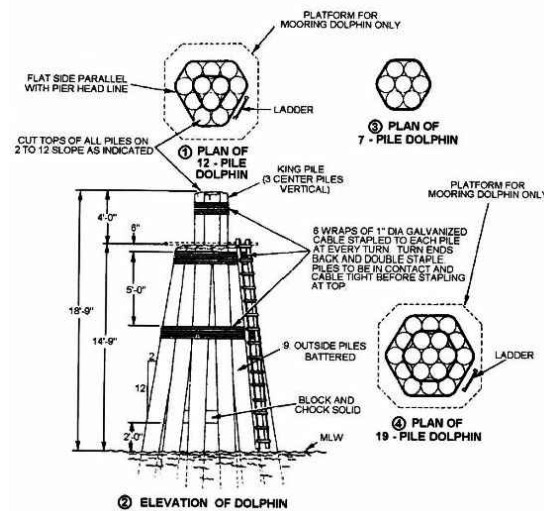

F TIMBER PILE CLUSTER DETAIL
N.T.S.

PERMITTING

FOR PERMITTING PURPOSES ONLY. NOT TO
BE USED FOR CONSTRUCTION. LOCATIONS
ARE APPROXIMATE AND SUBJECT TO CHANGE
UPON COMPLETION OF FINAL PLANS.

SHEET 06 of 07

SCALE: 1" = 100'




GAHAGAN & BRYANT ASSOCIATES, INC.
2911 SOUTH SHORE BLVD. SUITE 107
LEAGUE CITY, TEXAS 77573
TEL: 832.377.4800
TX REGISTERED ENGINEERING FIRM NO. F-408

APPLICANT: GALVESTON WHARVES (PORT OF GALVESTON)


PROJECT: SWG-2011-000162 PERMIT MODIFICATION
GALVESTON CHANNEL AT PELICAN ISLAND
COUNTY OF GALVESTON, TEXAS

MAY 14, 2024 COUNTY: GALVESTON REV. 07/01/24


FILE: 2024 PERMIT AMEND

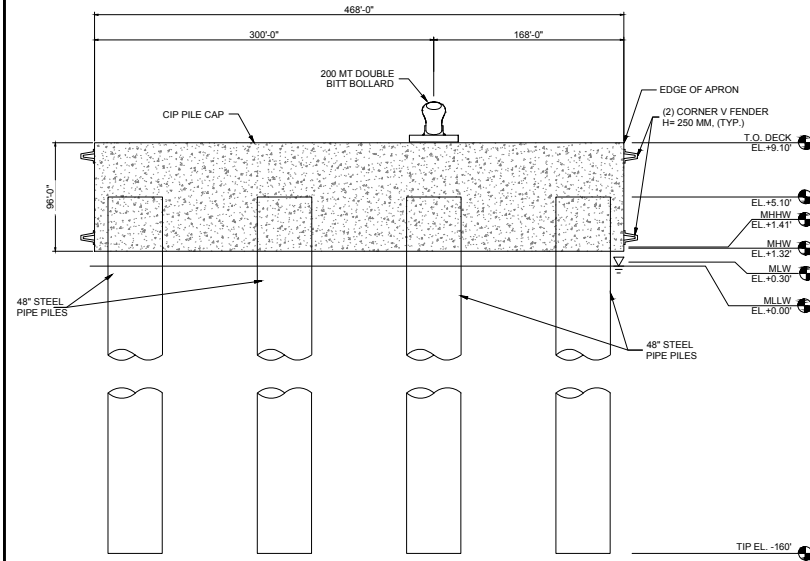


A DOLPHIN 1 TYPICAL SECTION
N.T.S.

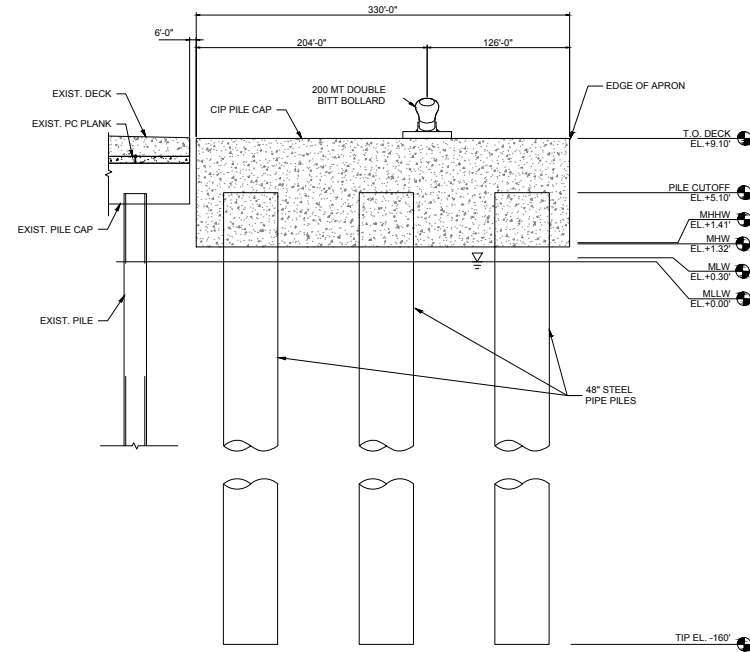

B DOLPHIN 2 TYPICAL SECTION
N.T.S.

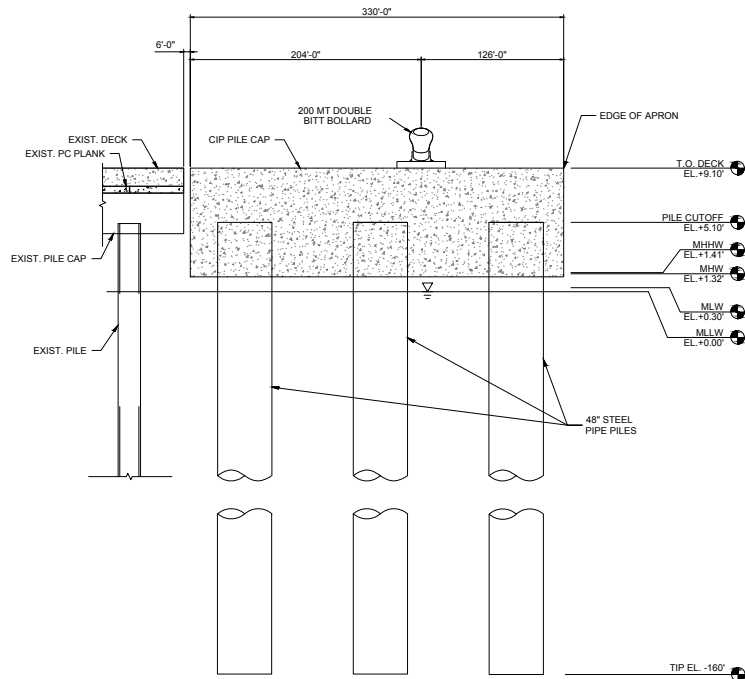

D DOLPHIN 3 TYPICAL SECTION
N.T.S.

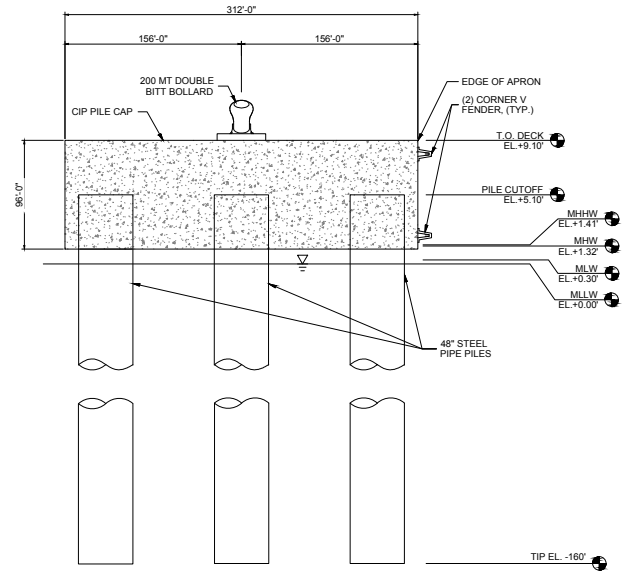

E DOLPHIN 4 TYPICAL SECTION
N.T.S.

PERMITTING

FOR PERMITTING PURPOSES ONLY. NOT TO
BE USED FOR CONSTRUCTION. LOCATIONS
ARE APPROXIMATE AND SUBJECT TO CHANGE
UPON COMPLETION OF FINAL PLANS.

SHEET 07 of 07

SCALE: 1" = 100'



GAHAN & BRYANT ASSOCIATES, INC.
2911 SOUTH SHORE BLVD. SUITE 107
LEAGUE CITY, TEXAS 77573
TEL: 832.377.4800
TX REGISTERED ENGINEERING FIRM NO. F-408

APPLICANT: GALVESTON WHARVES (PORT OF GALVESTON)

PROJECT: SWG-2011-000162 PERMIT MODIFICATION
GALVESTON CHANNEL AT PELICAN ISLAND
COUNTY OF GALVESTON, TEXAS

MAY 14, 2024 COUNTY: GALVESTON REV.

FILE: 2024 PERMIT AMEND