


FILE NAME: L:\ei projects\Hargrove\chevron pasadena\6.0 drawings\6.4 permits\1 VICINITY AND LOCATION MAP.dwg LAYOUT NAME: 1 VICINITY AND LOCATION MAP PLOTTED: Friday, February 10, 2023 - 4:17pm USER: fvelasquez



LOCATION MAP


SCALE: 1"=2000'-0"

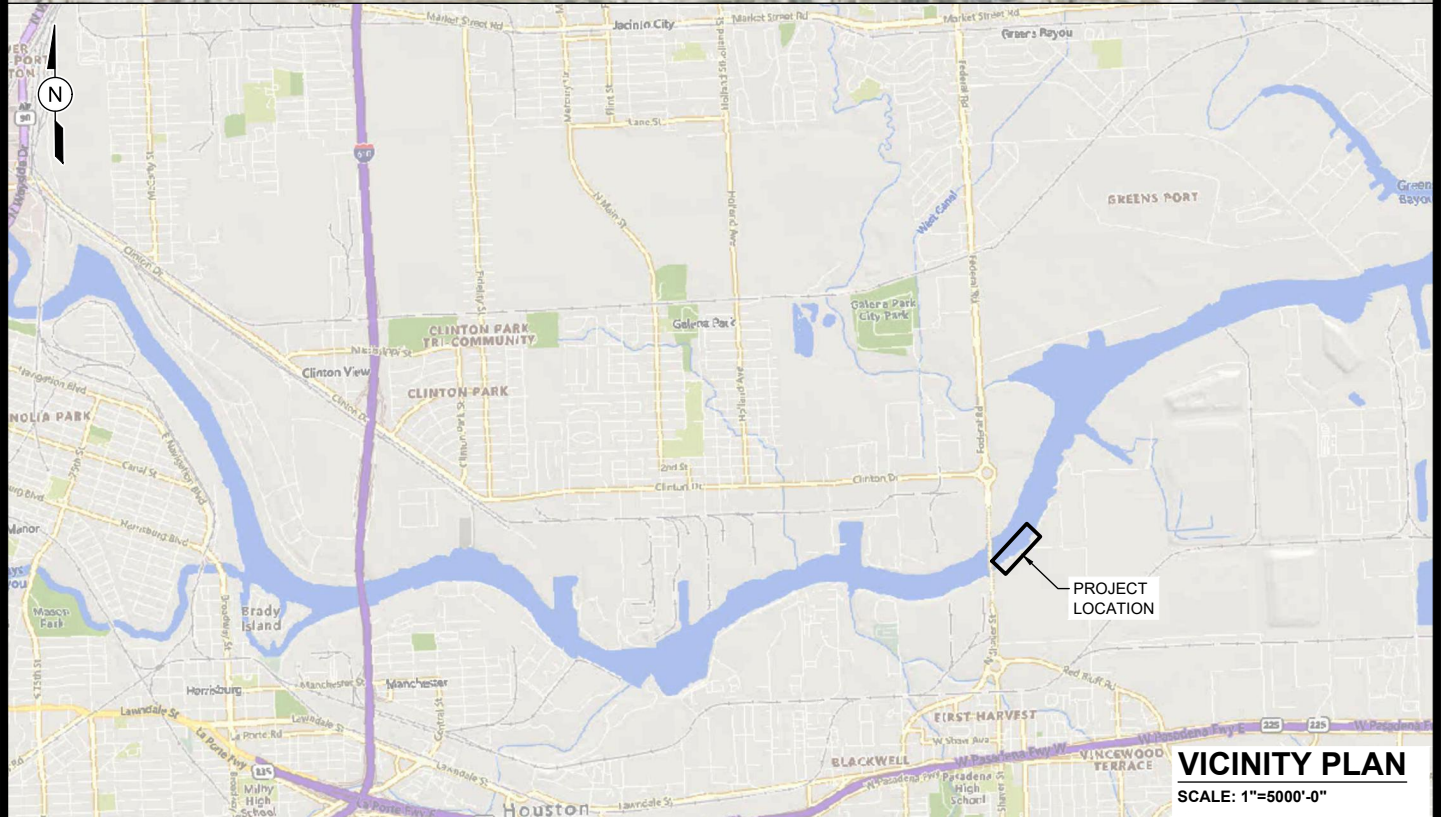

VICINITY PLAN


SCALE: 1"=5000'-0"

PURPOSE:	CHEVRON PASADENA EXPORT IMPORT CAPABILITY PROJECT	OWNER:	PASADENA REFINING SYSTEM, INC.	 LLOYD ENGINEERING, INC STATE OF TEXAS, USA LICENSE NO. F-002846	DESIGN BY:	KEM
		APPLIED BY:	LLOYD ENGINEERING, INC.		DRAWN BY:	PFP
		APPLIC. No:	TBD		SCALE:	AS NOTED
					DATE:	02-10-23
LOCATION:	PASADENA, TEXAS	COUNTY:	HARRIS		SHEET No:	1
		WATER BODY:	BUFFALO BAYOU/HOUSTON SHIP CHANNEL			
		DATUM:	MLLW			

 


PURPOSE:	CHEVRON PASADENA EXPORT IMPORT CAPABILITY PROJECT	OWNER:	PASADENA REFINING SYSTEM, INC.	 LLOYD ENGINEERING, INC STATE OF TEXAS, USA LICENSE NO. F-002846	DESIGN BY:	KEM
		APPLIED BY:	LLOYD ENGINEERING, INC.		DRAWN BY:	PPF
		APPLIC. No:	TBD		SCALE:	AS NOTED
LOCATION:	PASADENA, TEXAS	COUNTY:	HARRIS		DATE:	02-10-23
		WATER BODY:	BUFFALO BAYOU/HOUSTON SHIP CHANNEL		SHEET No:	2
		DATUM:	MLLW			


FILE NAME: L:\ei projects\Hargrove\chevron pasadena\6.0 drawings\6.4 permits\3 PROPOSED SITE PLAN.dwg LAYOUT NAME: 3 PROPOSED SITE PLAN USER: fvelosquez PLOTTED: Friday, February 10, 2023 - 4:17pm

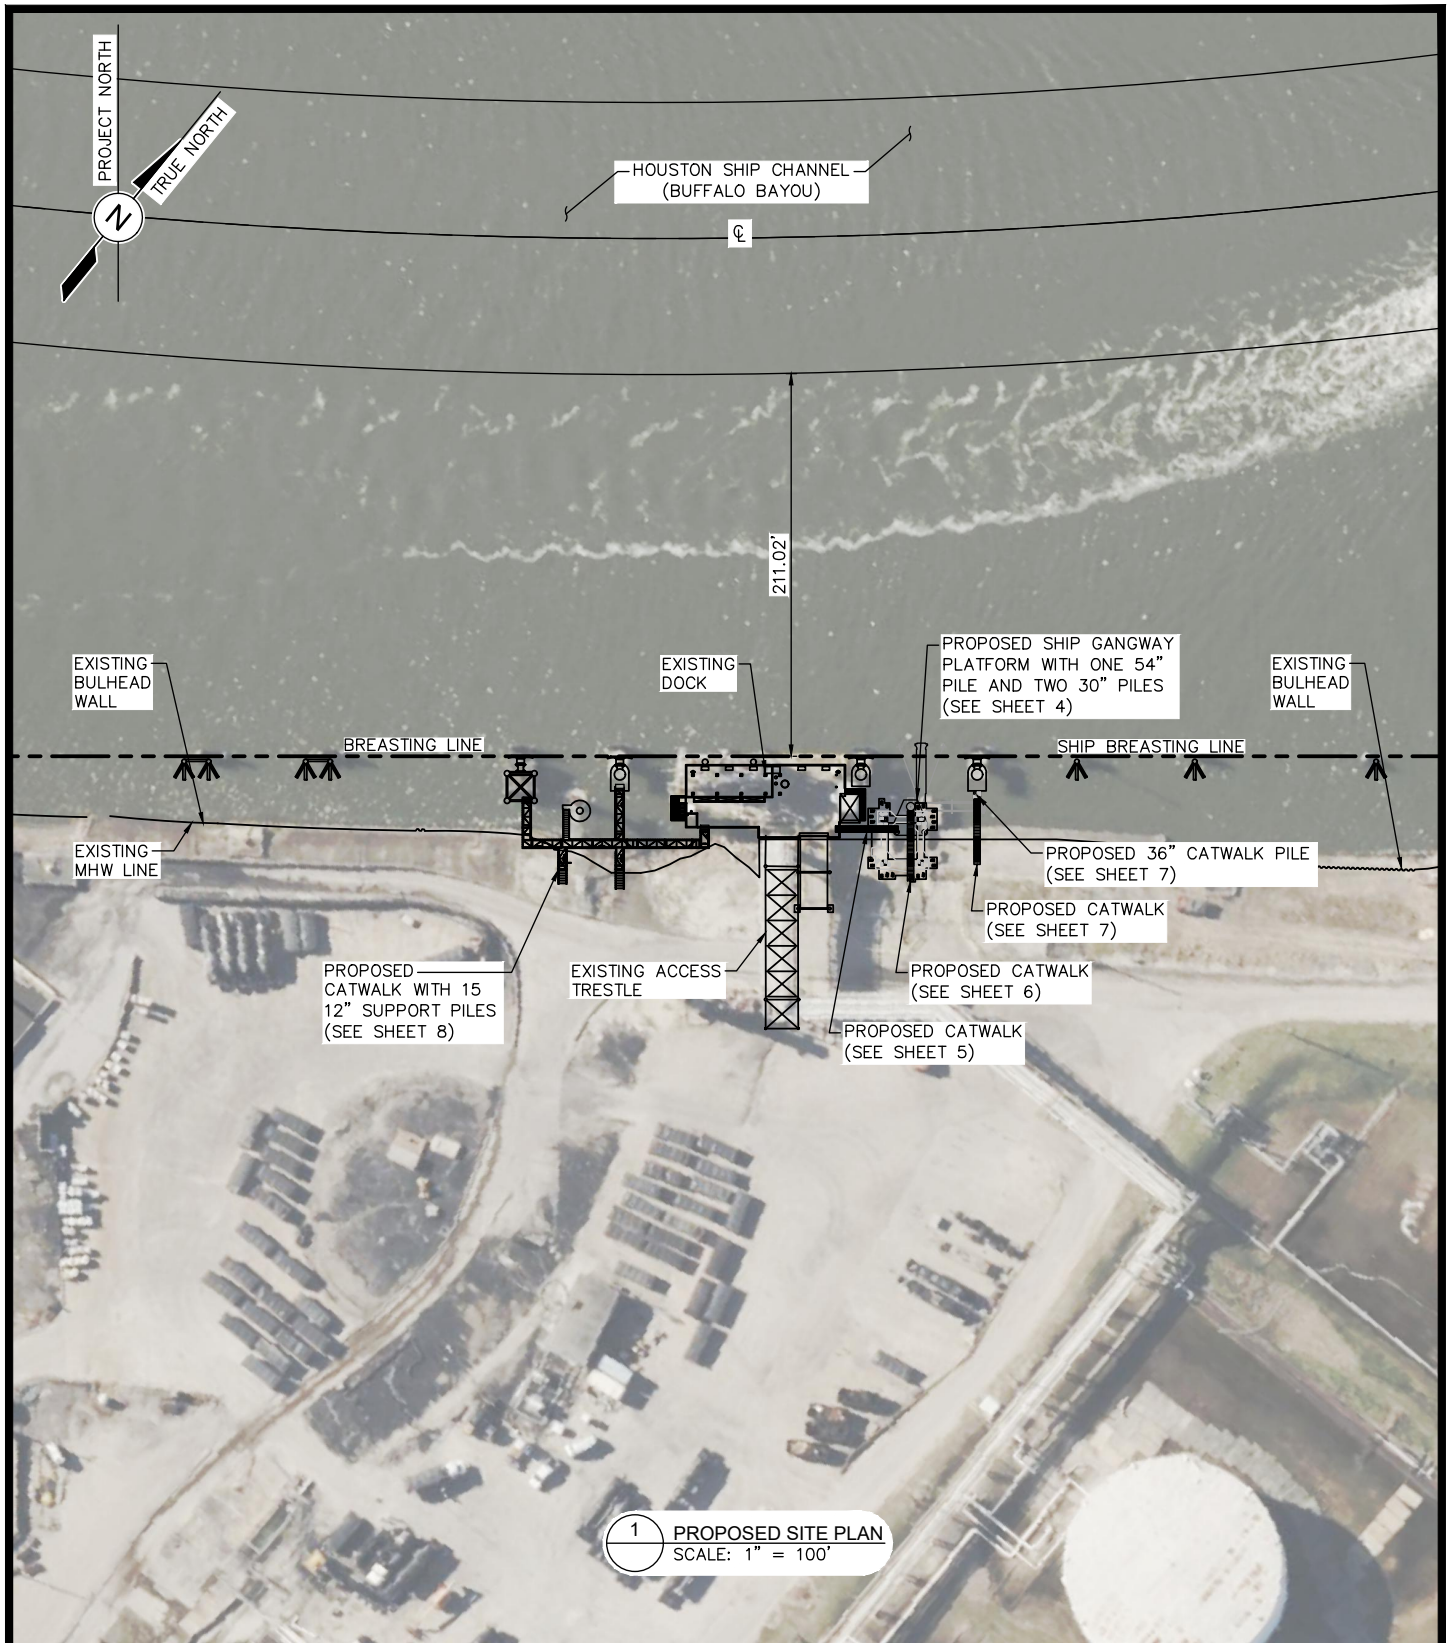


1 PROPOSED SITE PLAN
SCALE: 1" = 100'


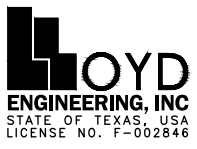
PURPOSE:	CHEVRON PASADENA EXPORT IMPORT CAPABILITY PROJECT	OWNER:	PASADENA REFINING SYSTEM, INC.	 STATE OF TEXAS, USA LICENSE NO. F-002846	DESIGN BY:	KEM
		APPLIED BY:	LLOYD ENGINEERING, INC.		DRAWN BY:	PFP
		APPLIC. No:	TBD		SCALE:	AS NOTED
		COUNTY:	HARRIS		DATE:	02-10-23
		WATER BODY:	BUFFALO BAYOU/HOUSTON SHIP CHANNEL		SHEET No:	3
LOCATION:	PASADENA, TEXAS	DATUM:	MLLW			

FILE NAME: L:\ei projects\Hargrove\chevron pasadena\6.0 drawings\6.4 permits\4 SHIP GANGWAY DETAILS.dwg LAYOUT NAME: 4 SHIP GANGWAY DETAILS PLOTTED: Friday, February 10, 2023 - 4:17pm USER: fvelasquez

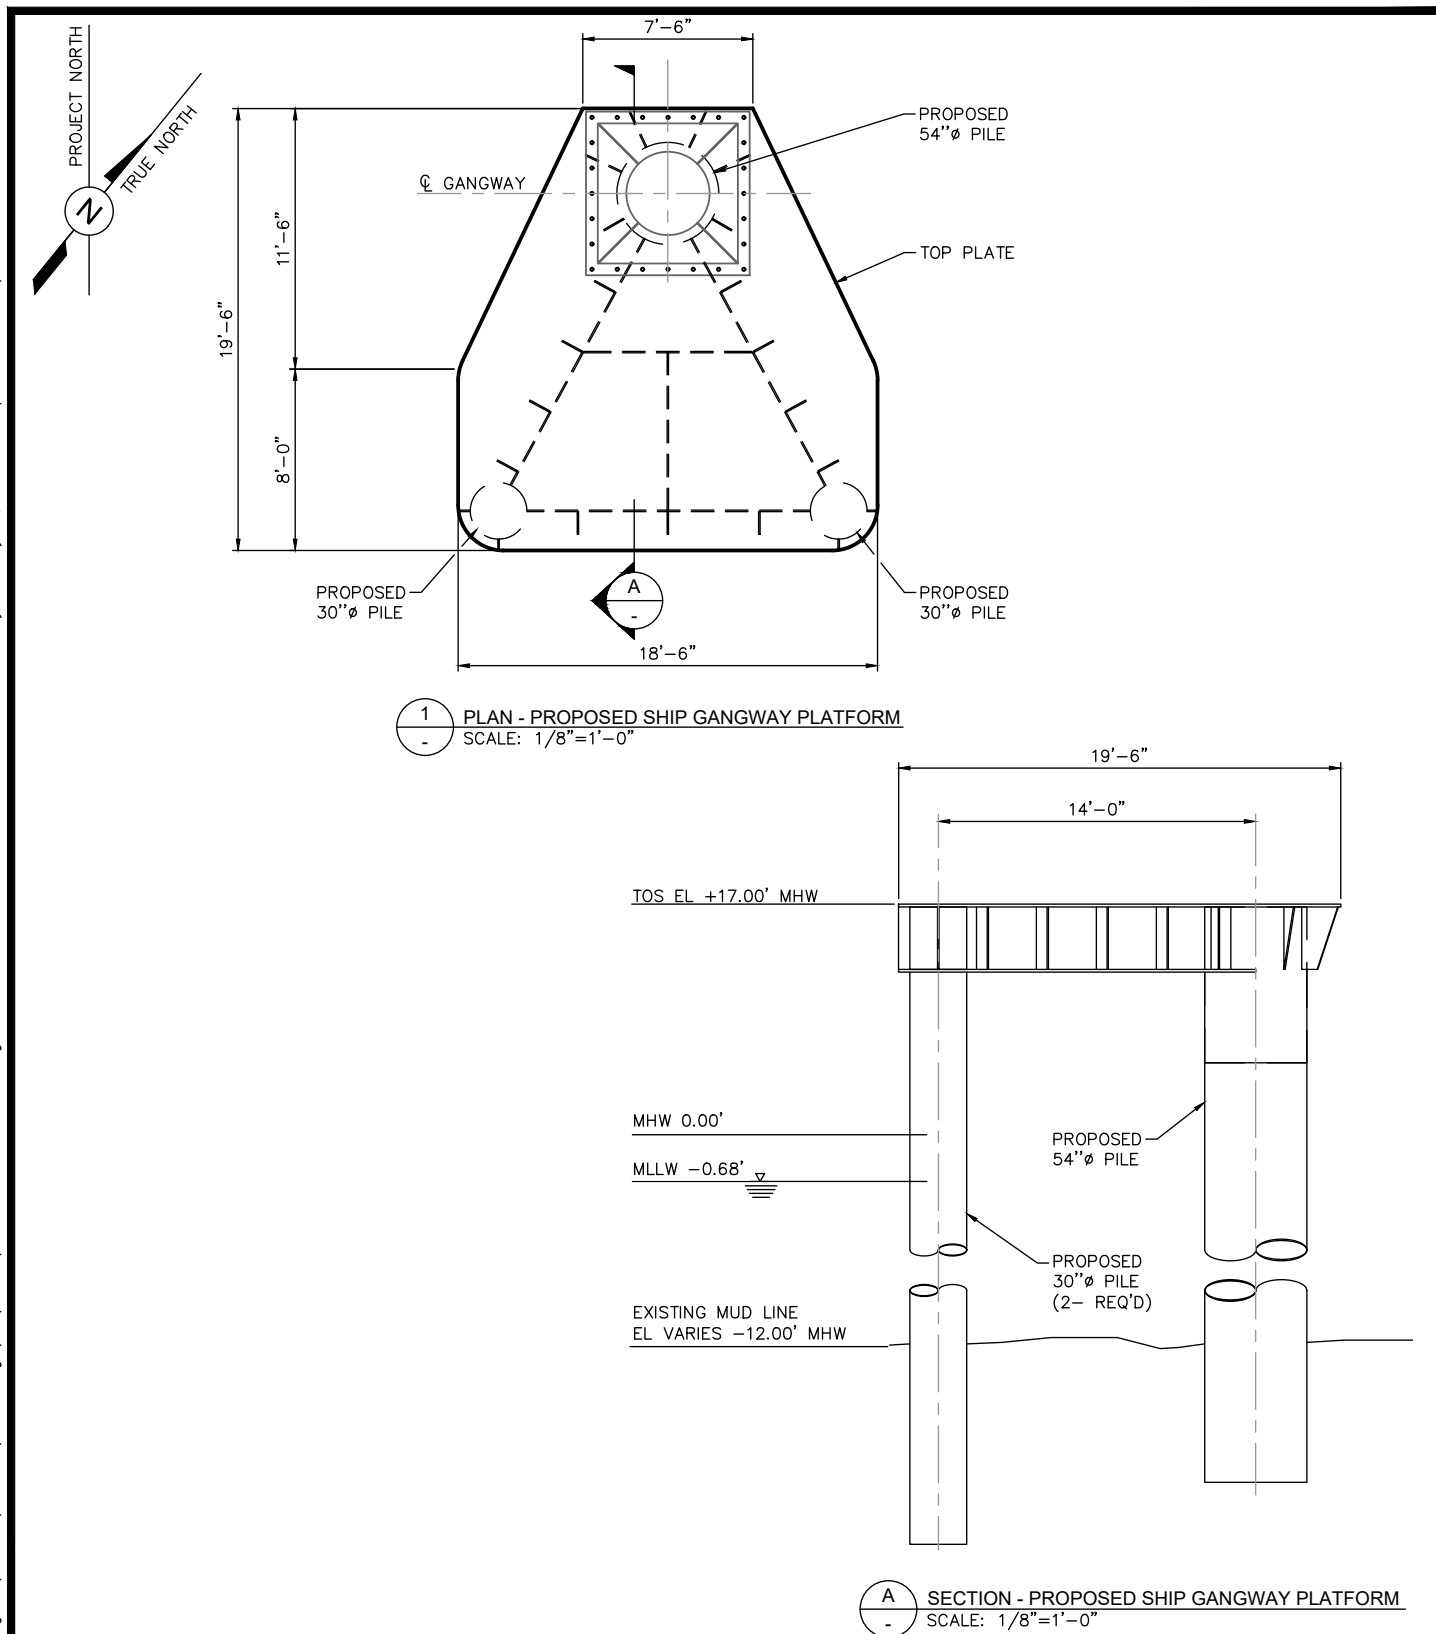

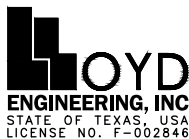
PURPOSE:	CHEVRON PASADENA EXPORT IMPORT CAPABILITY PROJECT	OWNER:	PASADENA REFINING SYSTEM, INC.	 LLOYD ENGINEERING, INC. STATE OF TEXAS, USA LICENSE NO. F-002846	DESIGN BY: KEM
		APPLIED BY:	LLOYD ENGINEERING, INC.		DRAWN BY: PFP
		APPLIC. No:	TBD		SCALE: AS NOTED
LOCATION:	PASADENA, TEXAS	COUNTY:	HARRIS		DATE: 02-10-23
		WATER BODY:	BUFFALO BAYOU/HOUSTON SHIP CHANNEL		SHEET No: 4
		DATUM:	MLLW		

FILE NAME: L:\ei projects\Hargrove\chevron pasadena\6.0 drawings\6.4 permits\5 CATWALK DETAILS (1 OF 4).dwg LAYOUT NAME: 5 CATWALK DETAILS (1 OF 4) PLOTTED: Friday, February 10, 2023 - 4:17pm USER: fvelasquez

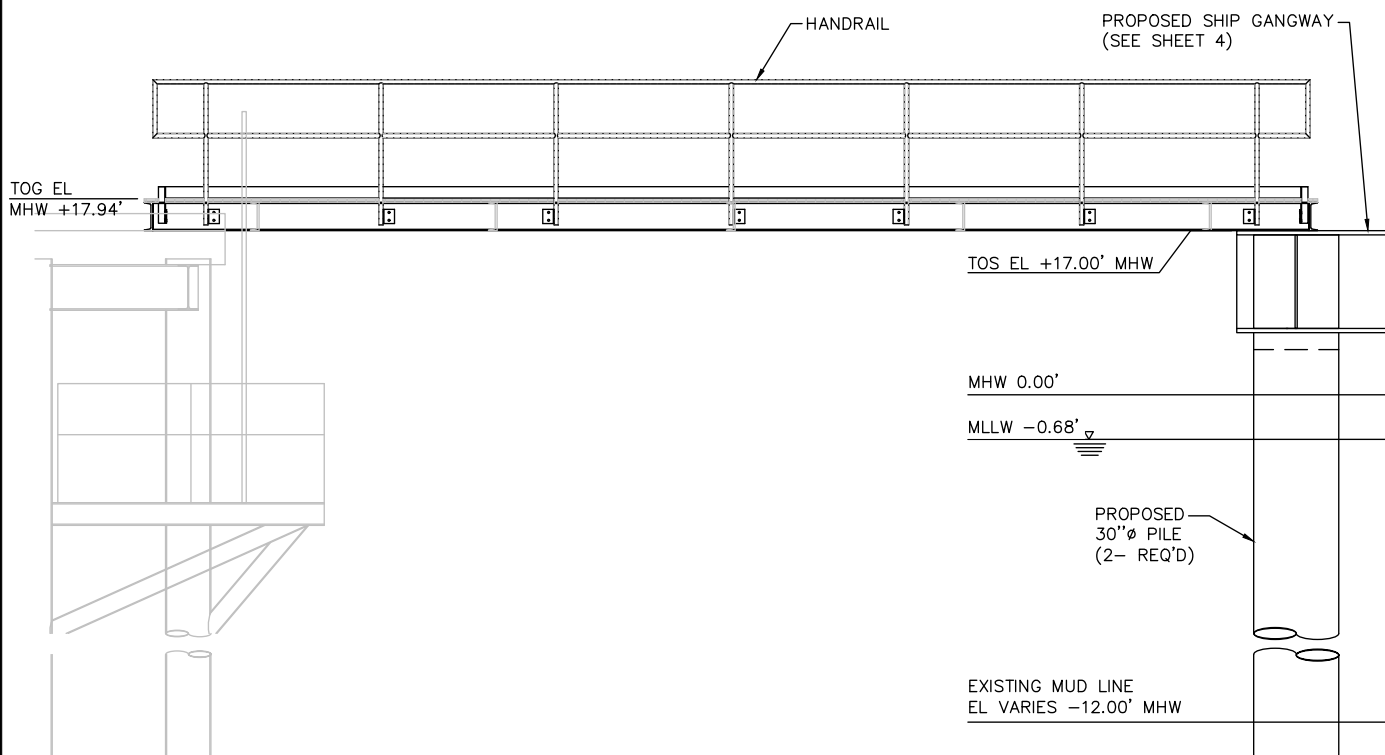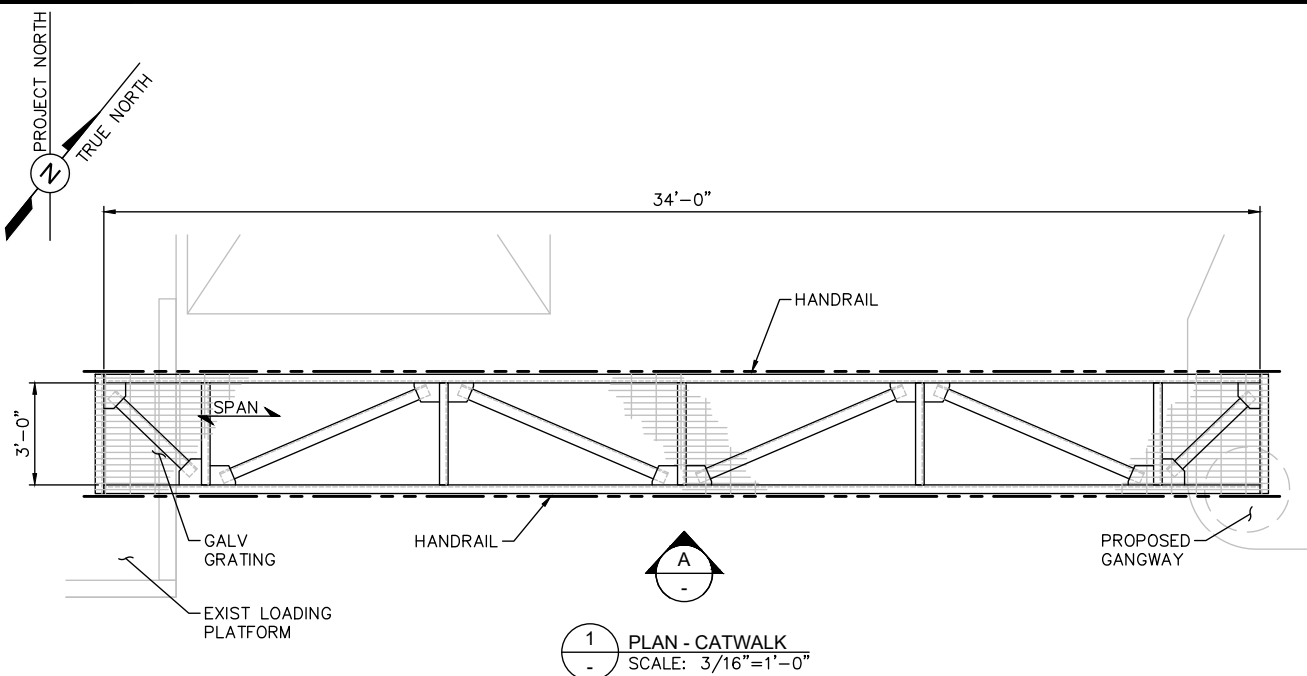


PURPOSE:	CHEVRON PASADENA EXPORT IMPORT CAPABILITY PROJECT
LOCATION:	PASADENA, TEXAS

OWNER:	PASADENA REFINING SYSTEM, INC.
APPLIED BY:	LLOYD ENGINEERING, INC.
APPLIC. No:	TBD
COUNTY:	HARRIS
WATER BODY:	BUFFALO BAYOU/HOUSTON SHIP CHANNEL
DATUM:	MLLW

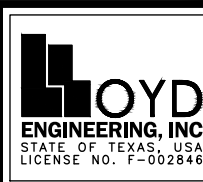


DESIGN BY:	KEM
DRAWN BY:	PFP
SCALE:	AS NOTED
DATE:	02-10-23
SHEET No:	5

FILE NAME: L:\ei projects\Hargrove\chevron pasadena\6.0 drawings\6.4 permits\6 CATWALK DETAILS (2 OF 4).dwg LAYOUT NAME: 6 CATWALK DETAILS (2 OF 4).dwg PLOTTED: Friday, February 10, 2023 - 4:17pm USER: tvelasquez

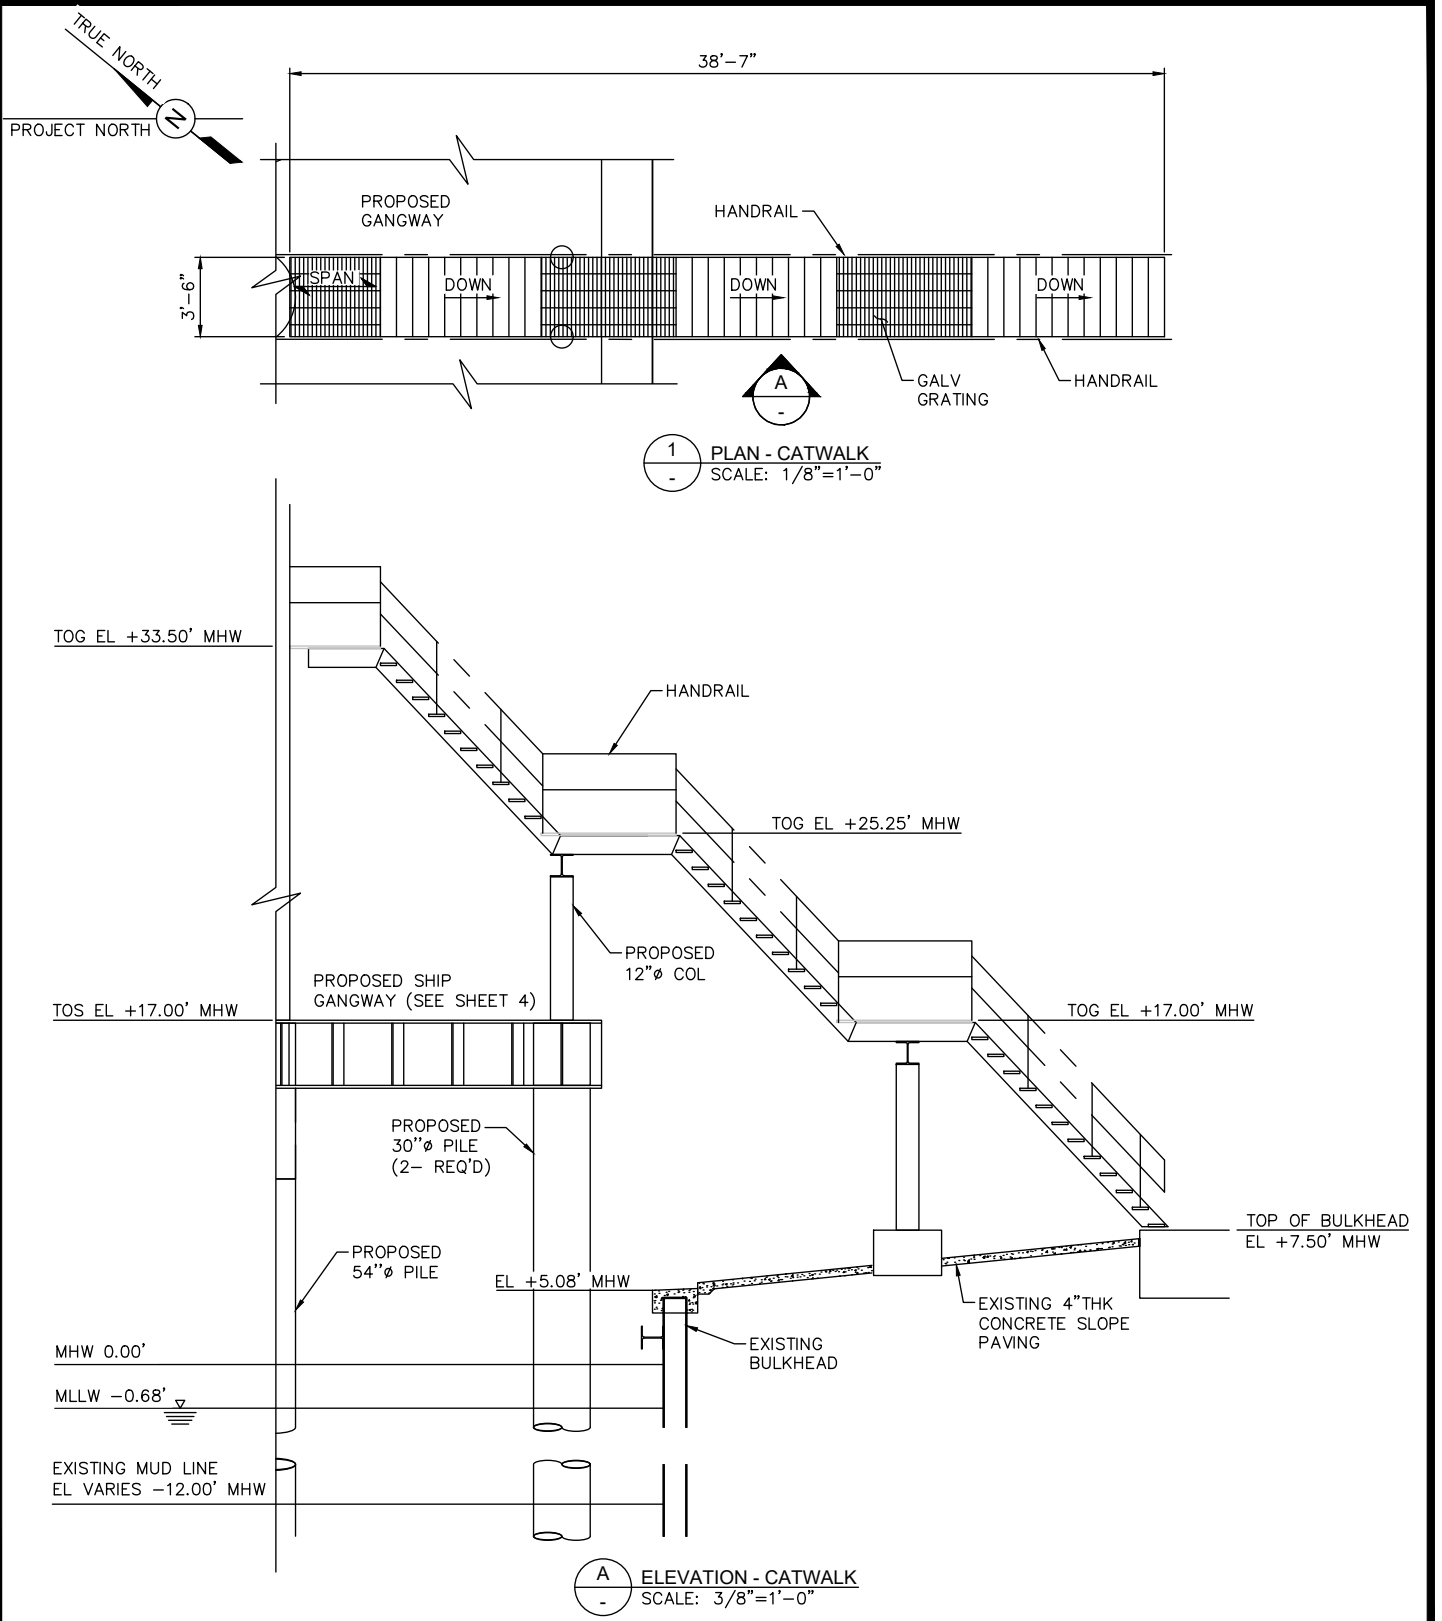

PURPOSE:	CHEVRON PASADENA EXPORT IMPORT CAPABILITY PROJECT	OWNER:	PASADENA REFINING SYSTEM, INC.	 LLOYD ENGINEERING, INC STATE OF TEXAS, USA LICENSE NO. F-002846	DESIGN BY:	KEM
		APPLIED BY:	LLOYD ENGINEERING, INC.		DRAWN BY:	PFP
		APPLIC. No:	TBD		SCALE:	AS NOTED
		COUNTY:	HARRIS		DATE:	02-10-23
		WATER BODY:	BUFFALO BAYOU/HOUSTON SHIP CHANNEL		SHEET No:	6
LOCATION:	PASADENA, TEXAS	DATUM:	MLLW			

FILE NAME: L:\ei\projects\Hargrove\chevron\pasadena\6.0 drawings\6.4 permits\7 CATWALK DETAILS (3 OF 4).dwg LAYOUT NAME: 7 CATWALK DETAILS (3 OF 4) PLOTTED: Friday, February 10, 2023 - 4:18pm USER: velasquez

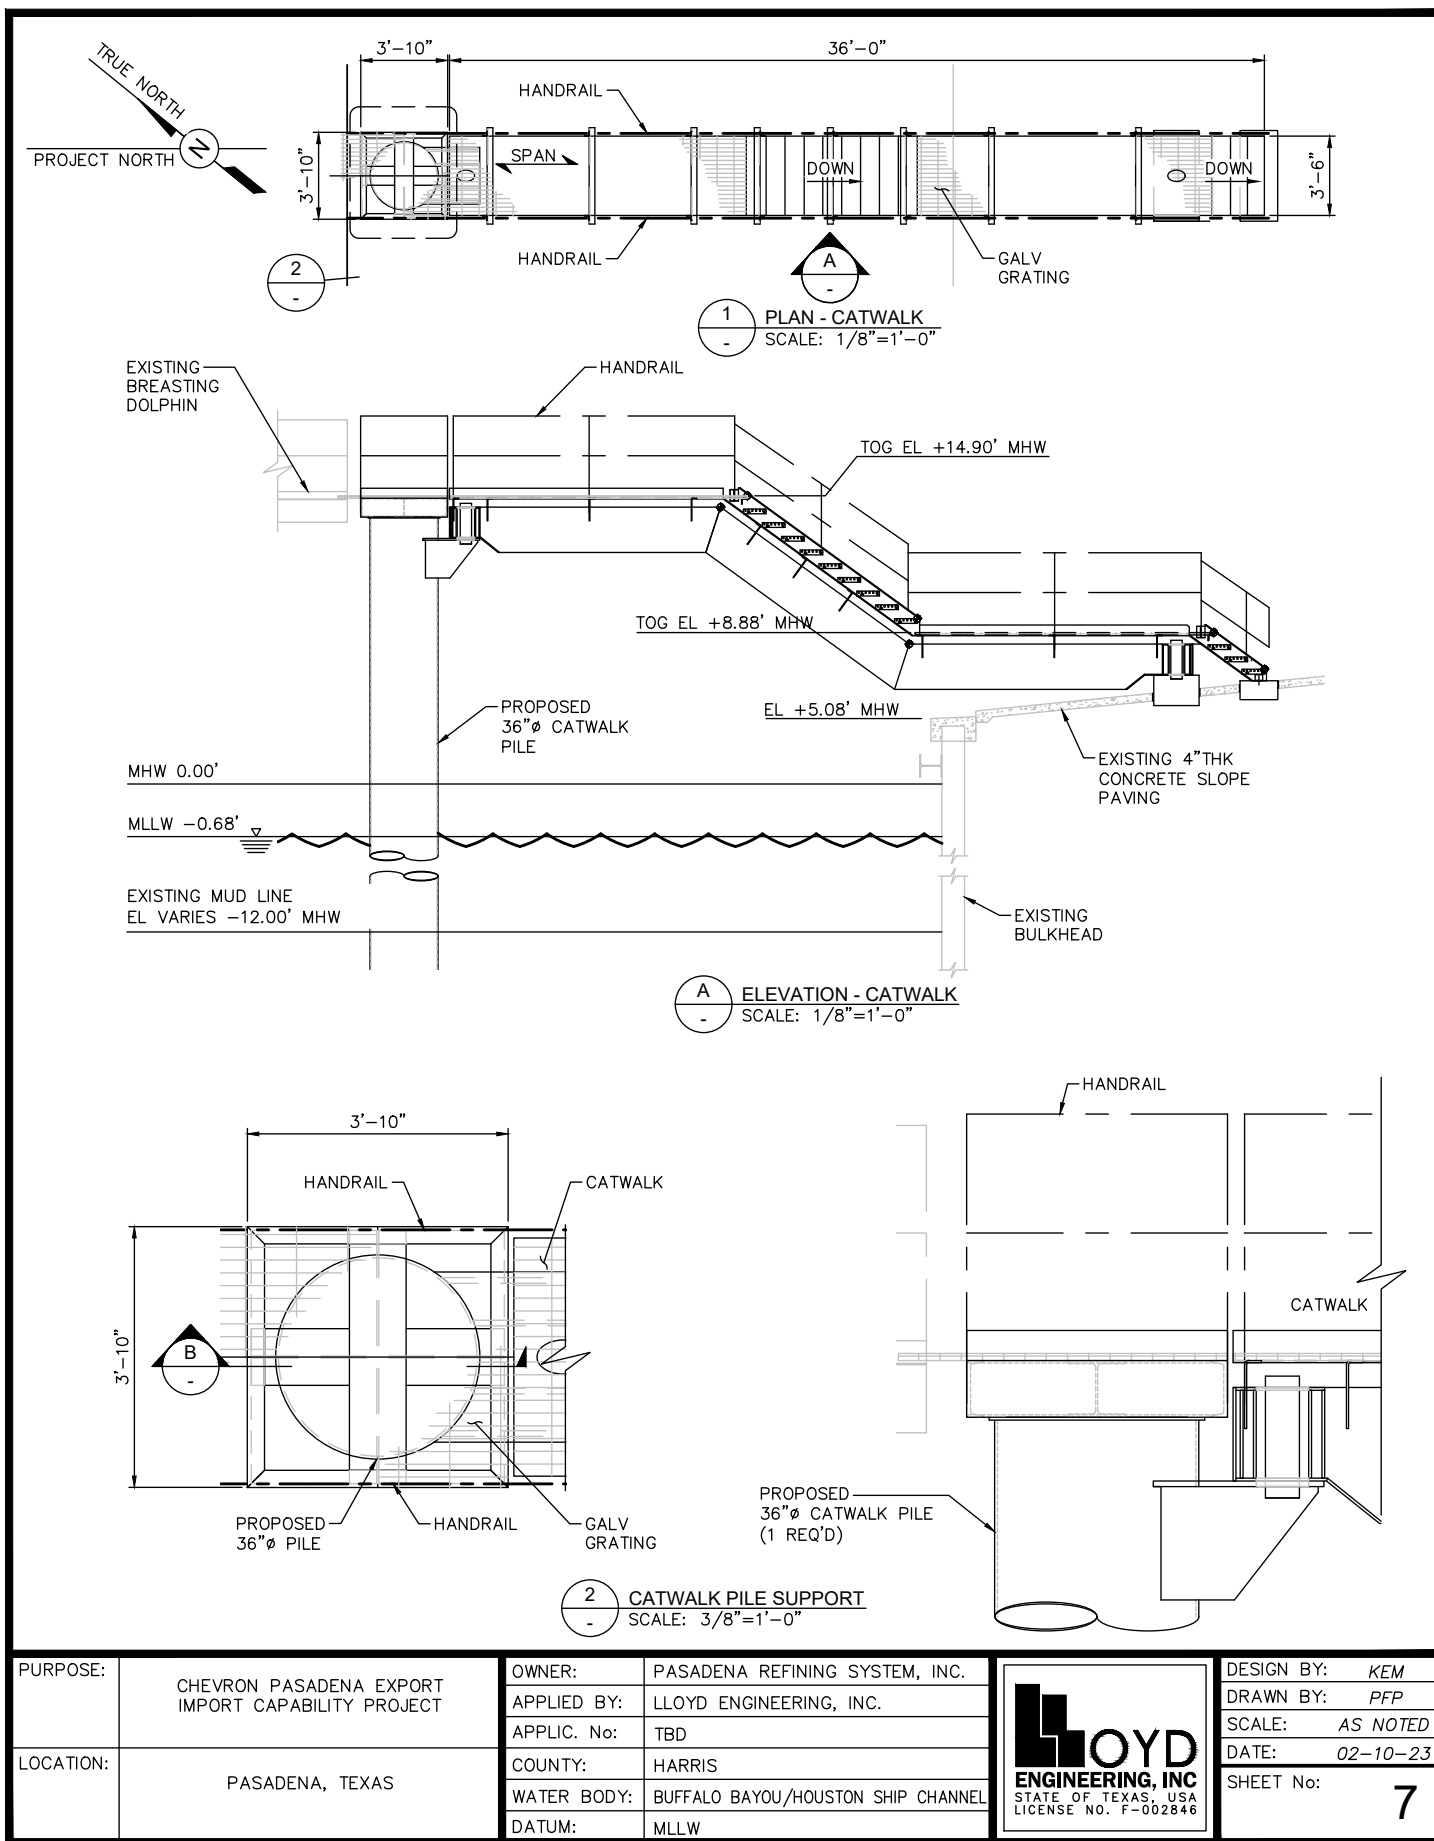


PURPOSE:	CHEVRON PASADENA EXPORT IMPORT CAPABILITY PROJECT
LOCATION:	PASADENA, TEXAS


OWNER:	PASADENA REFINING SYSTEM, INC.
APPLIED BY:	LLOYD ENGINEERING, INC.
APPLIC. No:	TBD
COUNTY:	HARRIS
WATER BODY:	BUFFALO BAYOU/HOUSTON SHIP CHANNEL
DATUM:	MLLW


LLOYD ENGINEERING, INC.
STATE OF TEXAS, USA
LICENSE NO. F-002846

DESIGN BY:	KEM
DRAWN BY:	PFP
SCALE:	AS NOTED
DATE:	02-10-23
SHEET No:	7


FILE NAME: L:\ei projects\Hargrove\chevron pasadena\6.0 drawings\6.4 permits\8 catwalk details\8 catwalk details (4 of 4).dwg LAYOUT NAME: 8 CATWALK DETAILS (4 OF 4) PLOTTED: Friday, February 10, 2023 - 4:31pm USER: fvelasquez

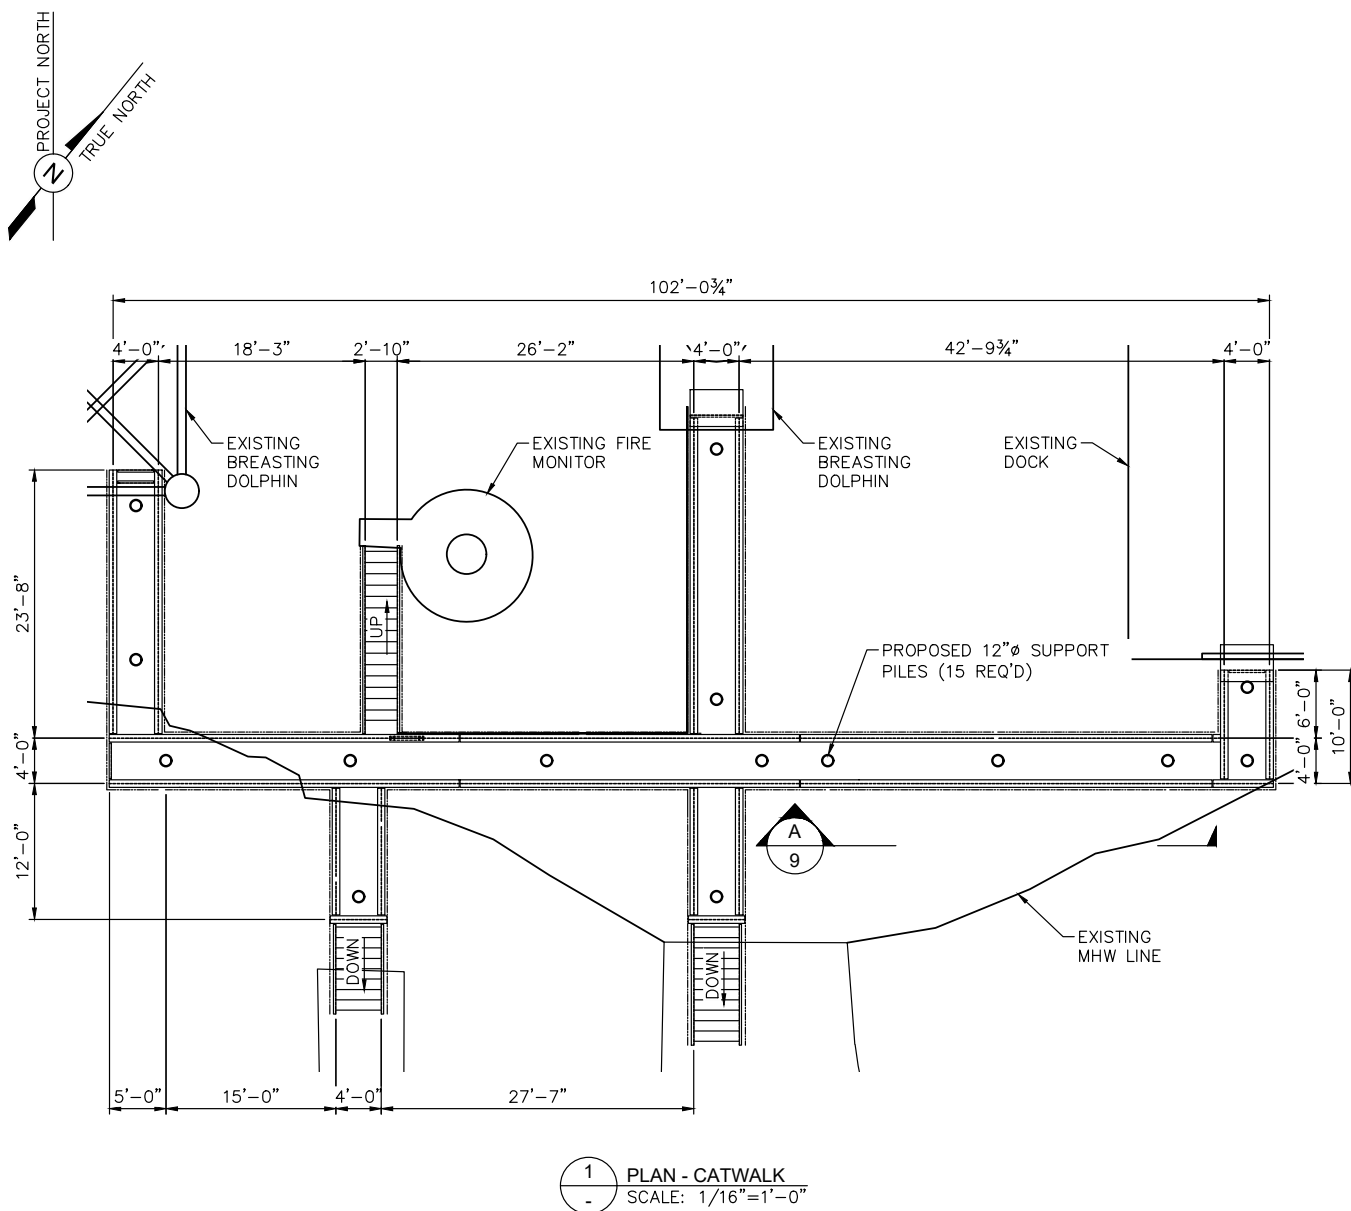

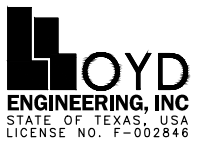PURPOSE:	CHEVRON PASADENA EXPORT IMPORT CAPABILITY PROJECT	OWNER:	PASADENA REFINING SYSTEM, INC.	 LLOYD ENGINEERING, INC. STATE OF TEXAS, USA LICENSE NO. F-002846	DESIGN BY:	KEM
		APPLIED BY:	LLOYD ENGINEERING, INC.		DRAWN BY:	PFP
		APPLIC. No:	TBD		SCALE:	AS NOTED
		COUNTY:	HARRIS		DATE:	02-10-23
		WATER BODY:	BUFFALO BAYOU/HOUSTON SHIP CHANNEL		SHEET No:	8
LOCATION:	PASADENA, TEXAS	DATUM:	MLLW			

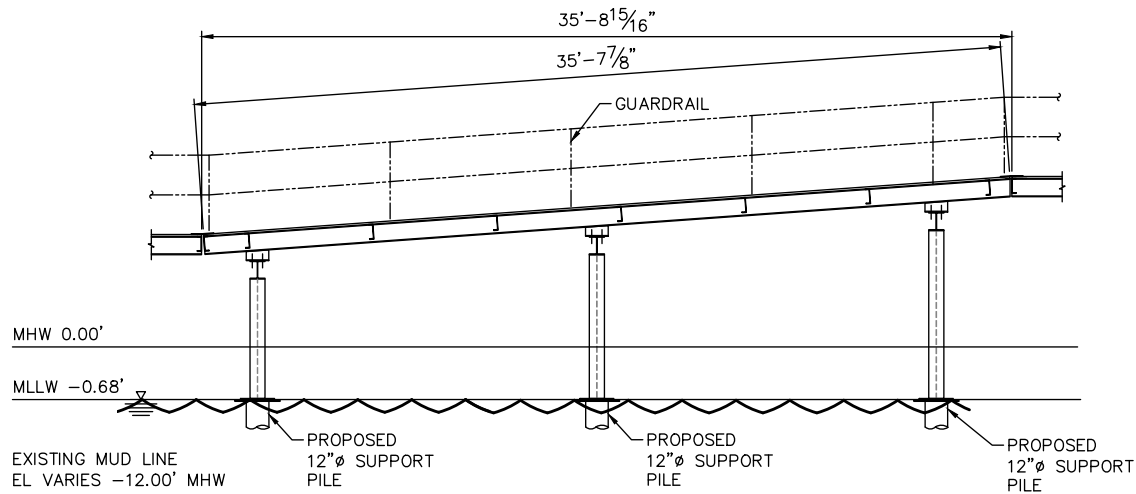

A
8 CATWALK CROSS SECTION
1/8"=1'-0"

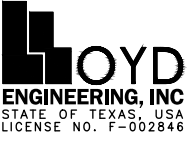PURPOSE:	CHEVRON PASADENA EXPORT IMPORT CAPABILITY PROJECT	OWNER:	PASADENA REFINING SYSTEM, INC.		DESIGN BY: KEM
		APPLIED BY:	LLOYD ENGINEERING, INC.		DRAWN BY: PFP
		APPLIC. No:	TBD		SCALE: AS NOTED
LOCATION:	PASADENA, TEXAS	COUNTY:	HARRIS		DATE: 02-10-23
		WATER BODY:	BUFFALO BAYOU/HOUSTON SHIP CHANNEL		SHEET No:
		DATUM:	MLLW		9