





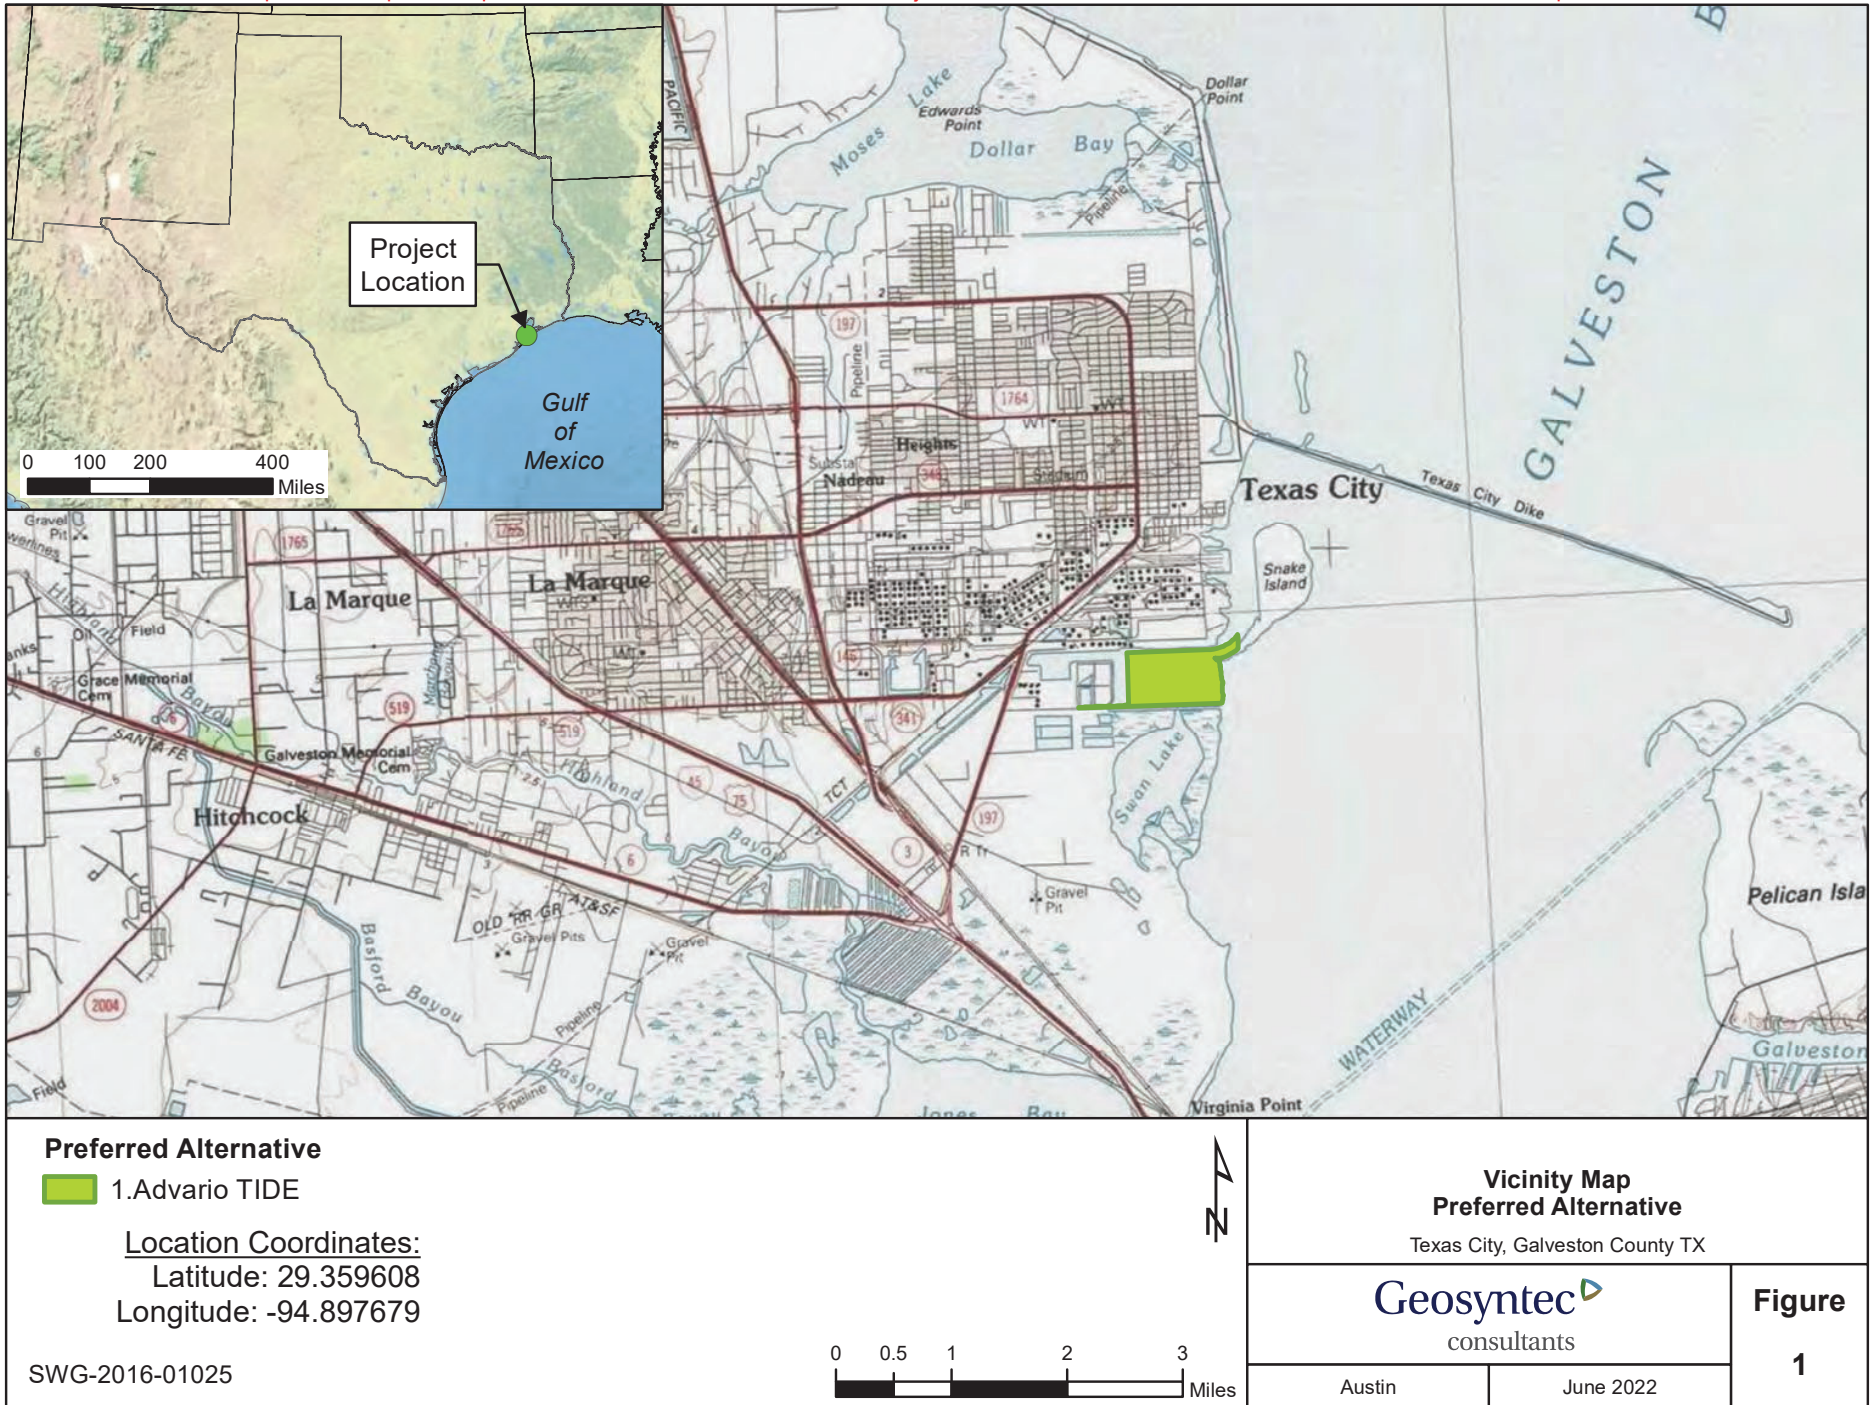

- Delineation Boundary
- Facility Access
- ★ Site

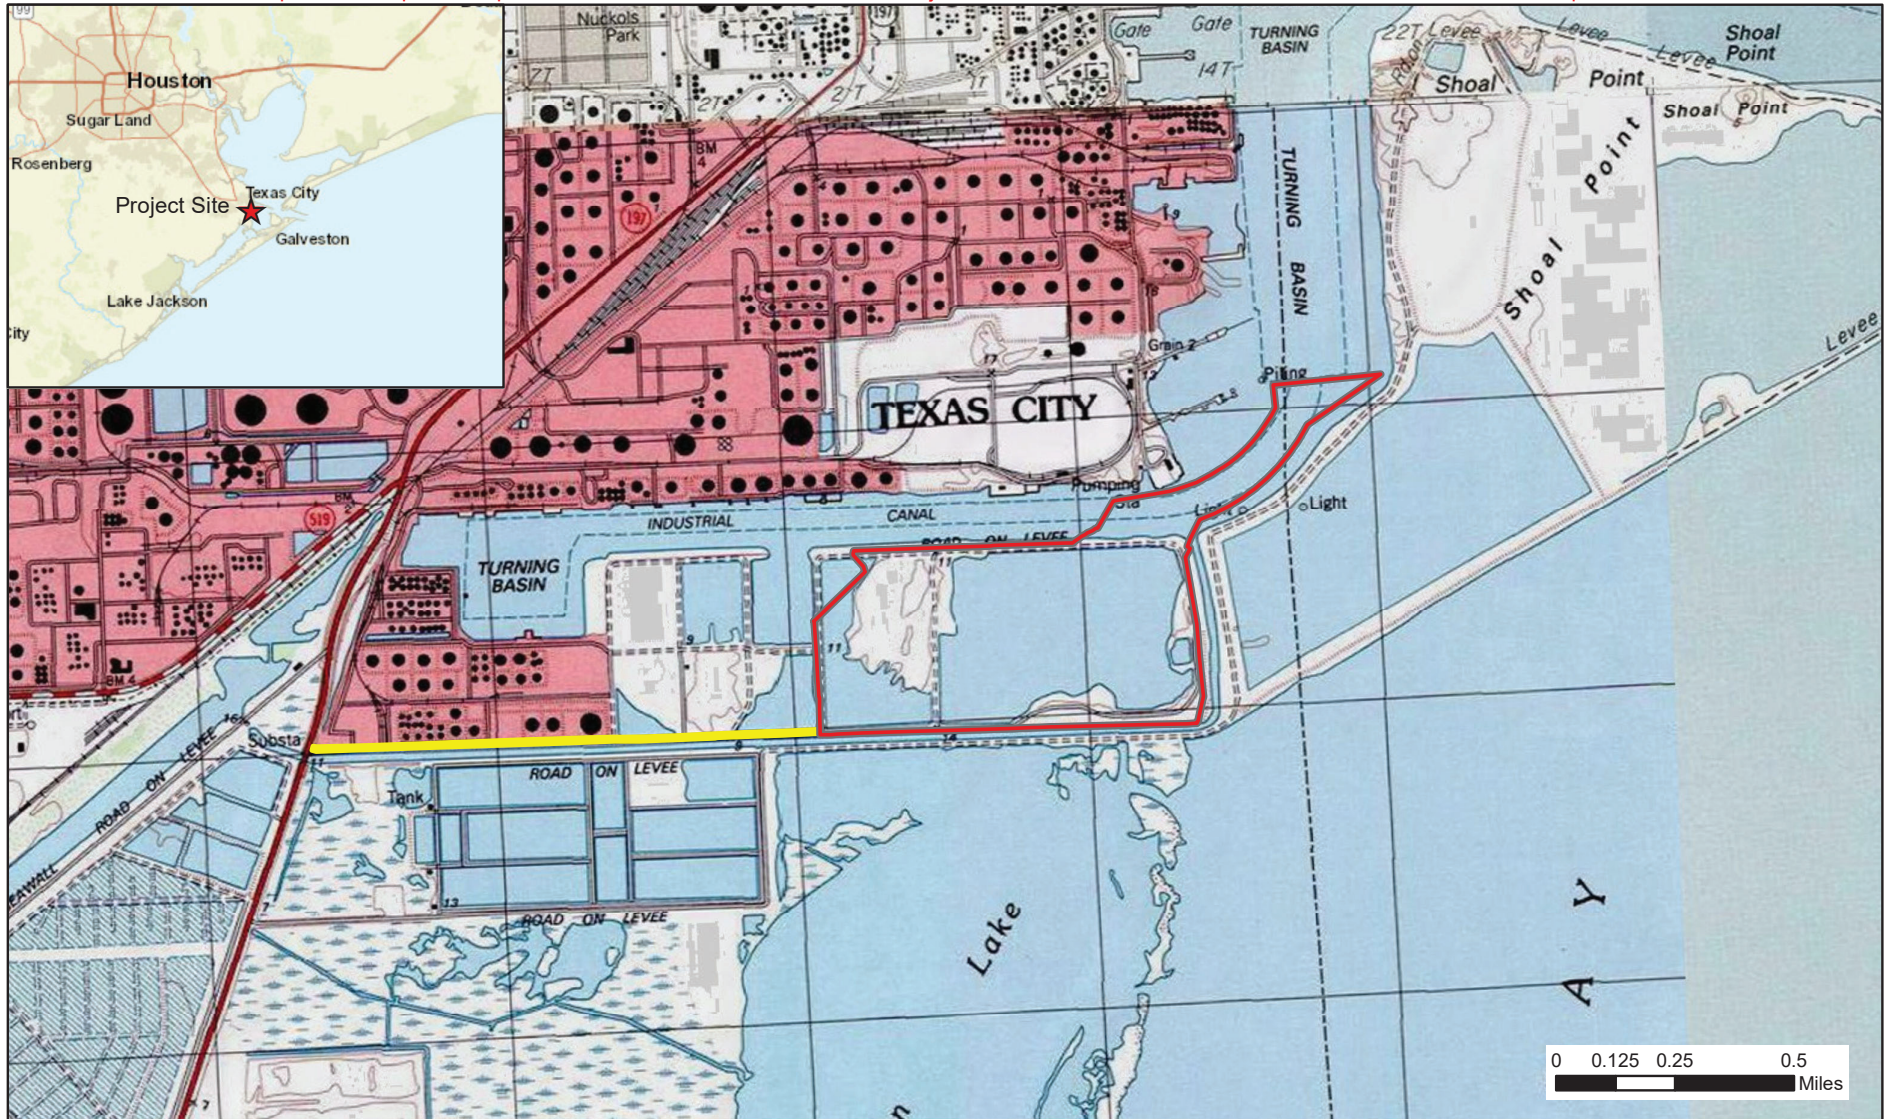

USGS Quad: Virginia Point

Advorio TIDE
 SWG-2016-01025

Vicinity Map

Texas City, Galveston County, TX


Geosyntec
 consultants

Figure

1

Austin, TX

August 2023

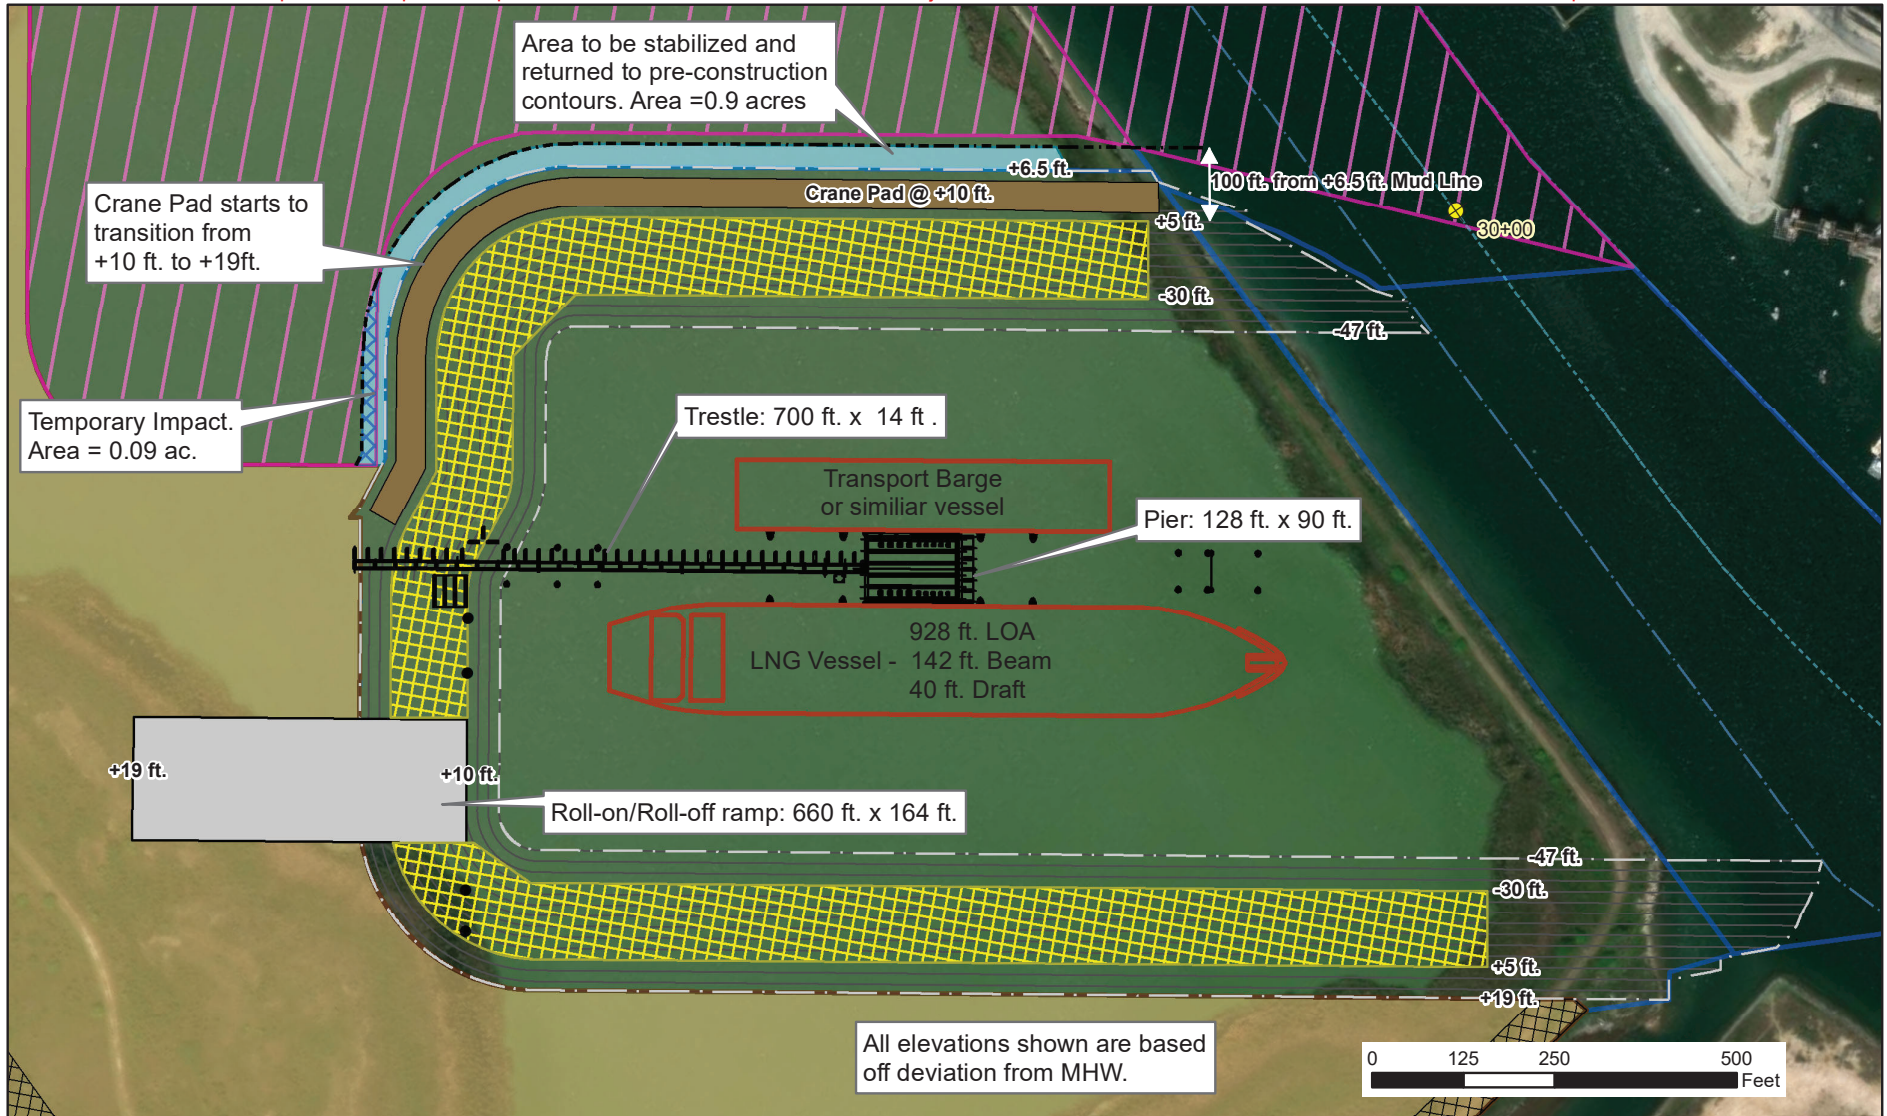


Chemical Industrial (+19 ft.)	Revetment Mats	Future Development Area
Dredge Area	Roll-on/Roll-off	100 ft. from +6.5 ft. Mud Line
Roads & Utilities	Crane Pad	Stabilization Area
Dock & Associated Mooring Structures	Mooring Dolphin	Ship Channel Boundary
Top and Bottom of Slope	Tempory Impact	Channel Centerline
Vessel	Channel Station Number	

Advorio TIDE
 SWG-2016-01025
Dock Layout and Features
 Texas City, Galveston County, TX


Geosyntec
 consultants


Austin, TX November 2023


Figure
 2

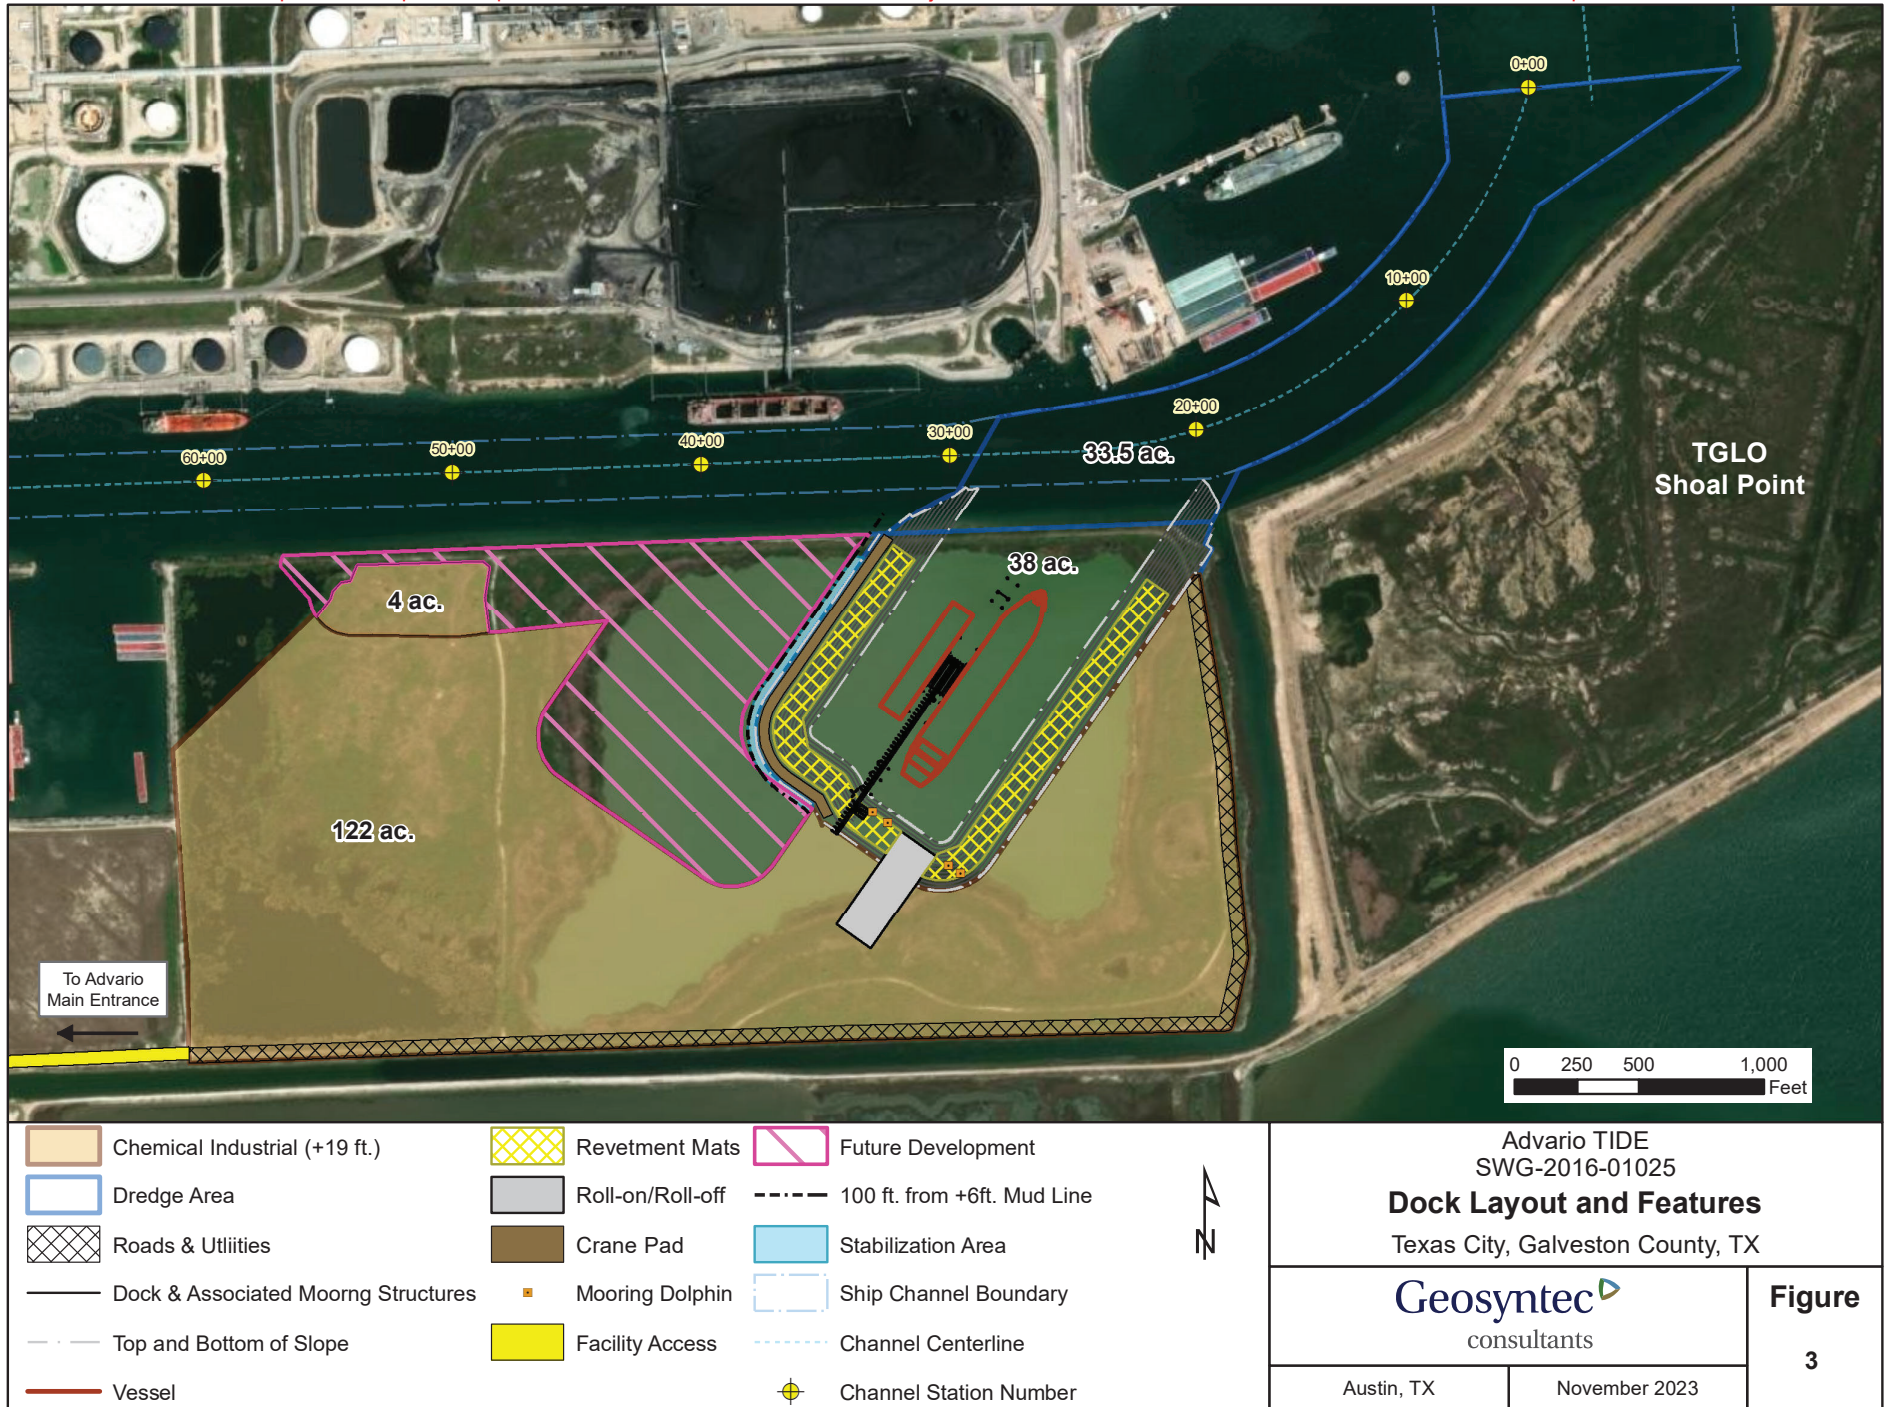

Wetland Type	Impact (ac)
EEM	0.07
PEM	21.92
PFO	0.98
PSS	15.4
Total	38.37

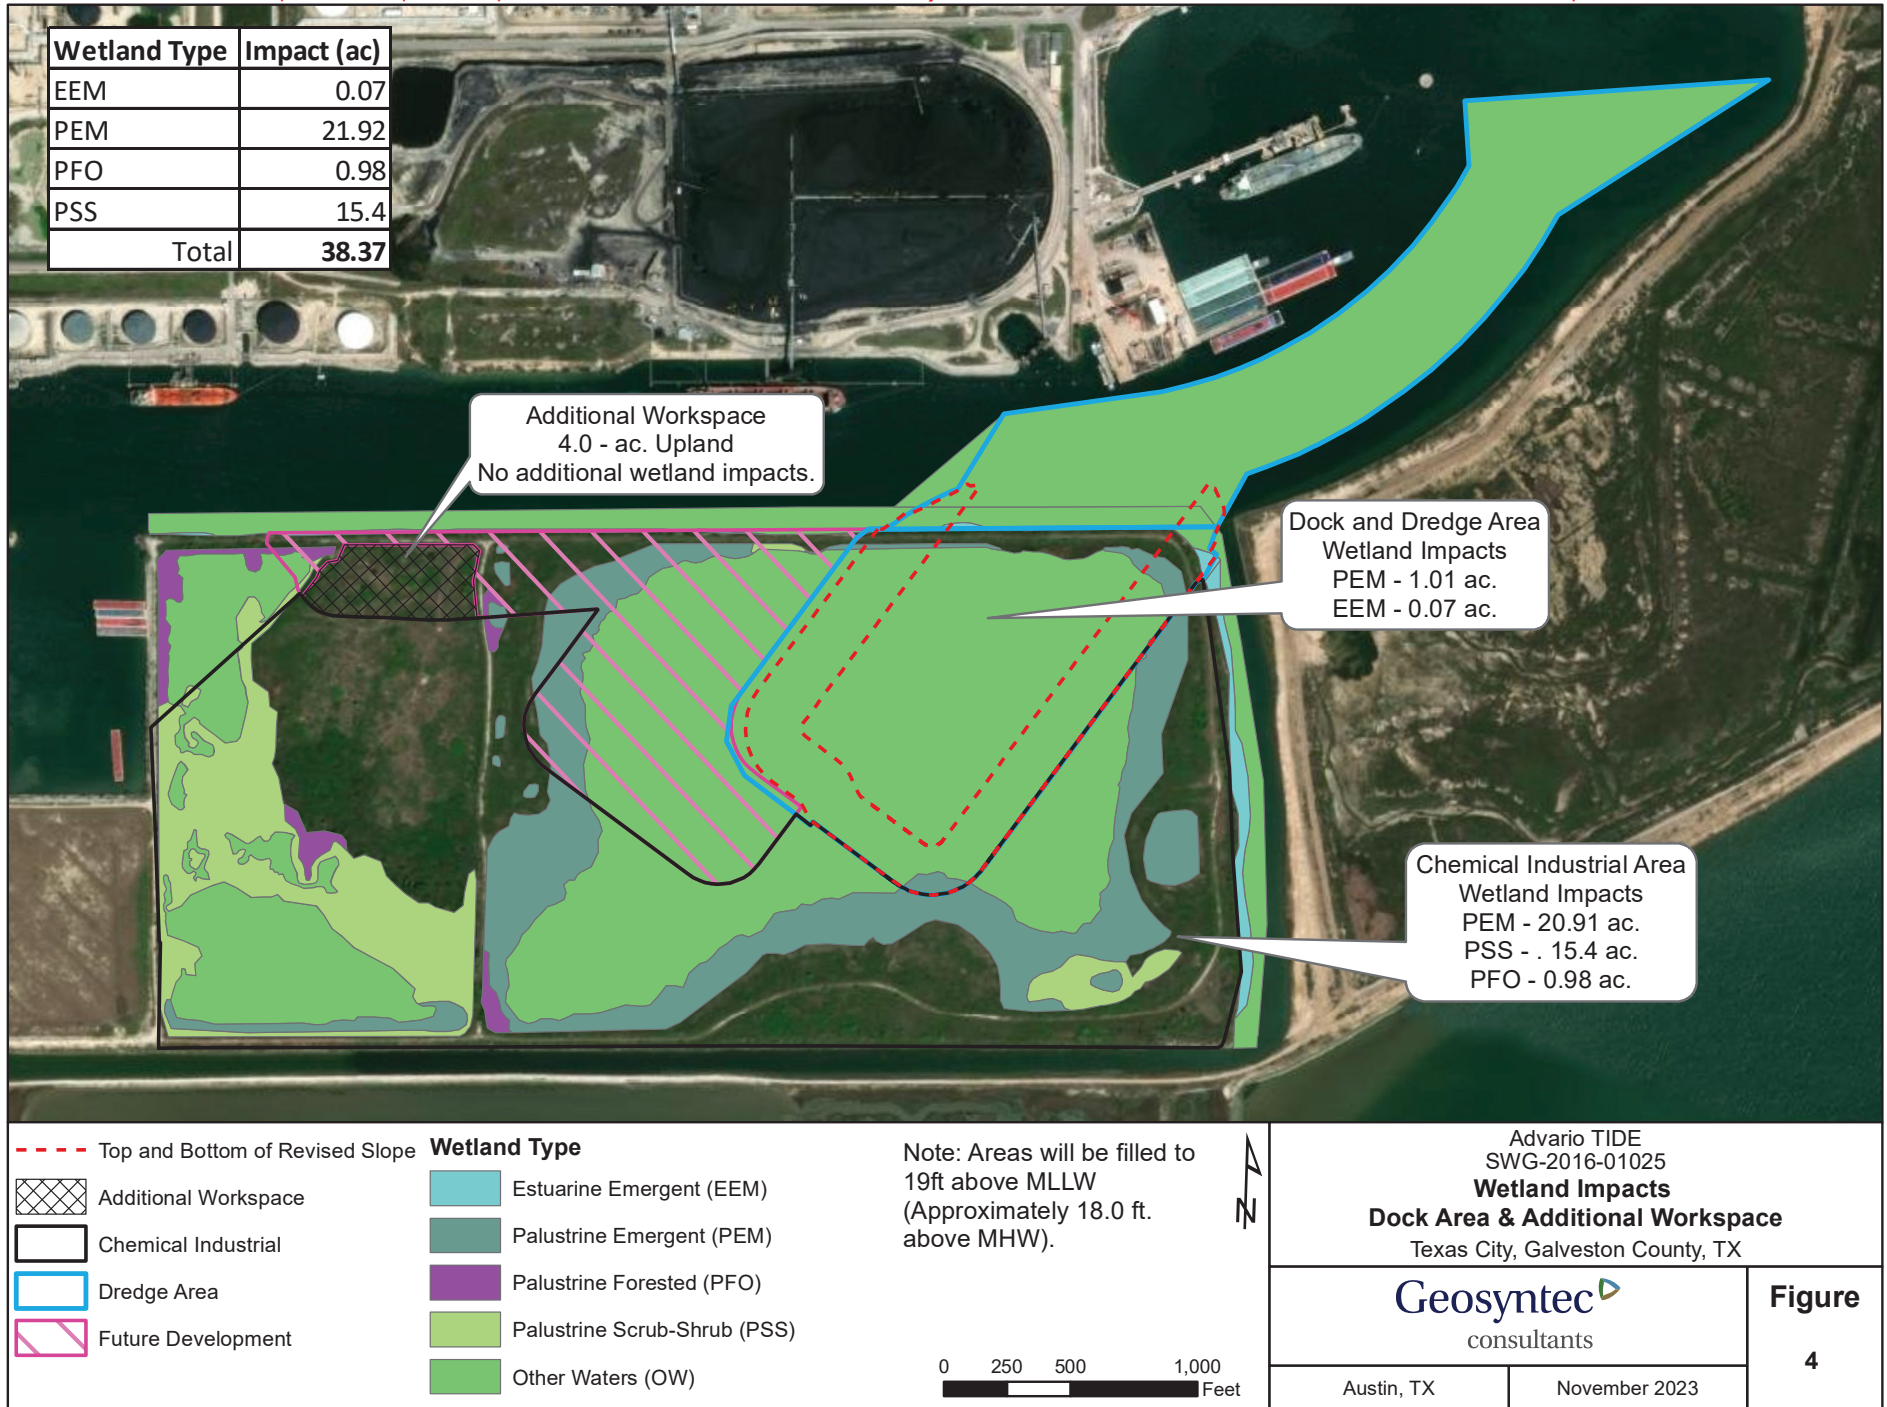

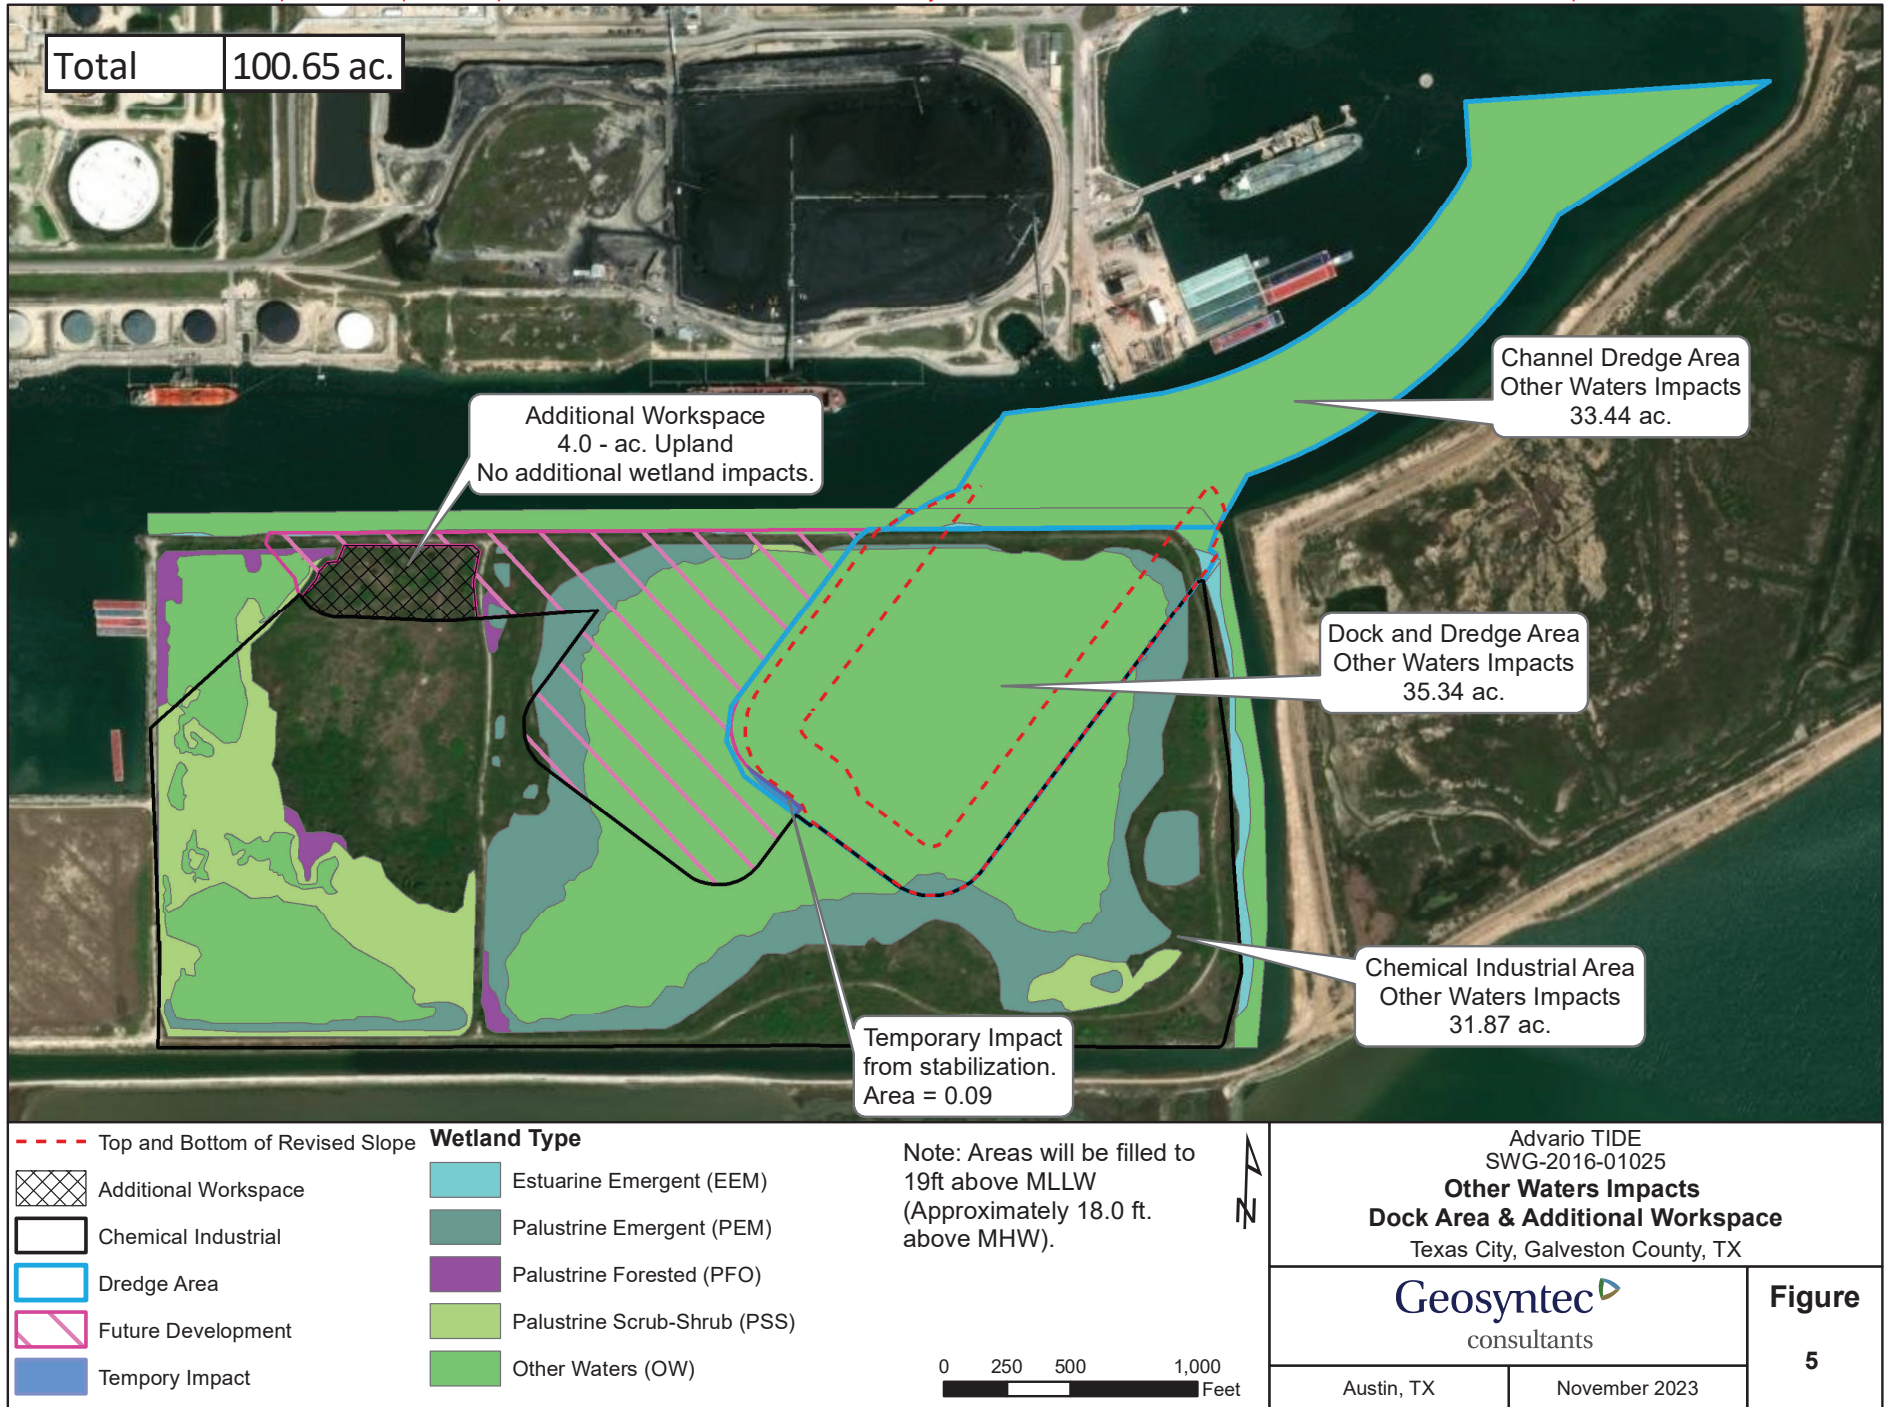

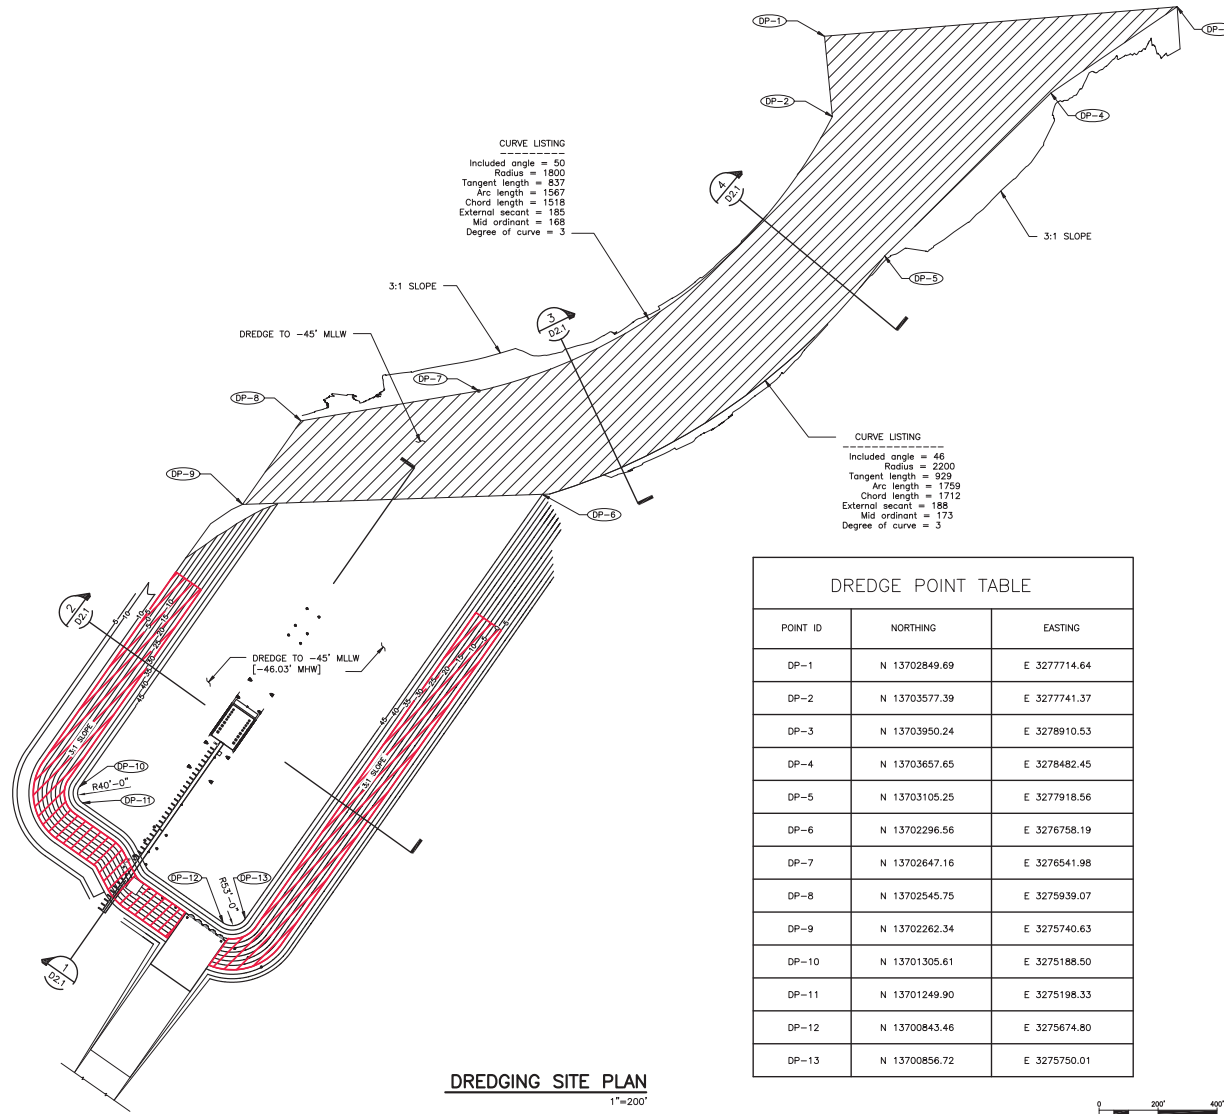

DREDGE POINT TABLE		
POINT ID	NORTHING	EASTING
DP-1	N 13028249.69	E 3277714.64
DP-2	N 13703577.39	E 3277741.37
DP-3	N 13703950.24	E 3278910.53
DP-4	N 13703657.65	E 3278482.45
DP-5	N 13703105.25	E 3277918.56
DP-6	N 13702296.56	E 3276758.19
DP-7	N 13702647.16	E 3276541.98
DP-8	N 13702545.75	E 3275939.07
DP-9	N 13702262.34	E 3275740.63
DP-10	N 13701305.61	E 3275188.50
DP-11	N 13701249.90	E 3275198.33
DP-12	N 13700843.46	E 3275674.80
DP-13	N 13700856.72	E 3275750.01

90% SUBMITTAL "NOT FOR CONSTRUCTION"

This document is released for the purpose of review under the authority of Health Ottendien, P.E. 120976, it is not to be used for construction purposes.

November 13, 2023

DESIGNED BY: P.E. WILLIAM H. OTTENDIEN No. 120976	PREPARED FOR:	DRAWN BY:	CHECKED BY:	APPROVED BY:

PROJ. NO. 10P-00297

DRAWING NO. DR1.1

T.I.D.E. MARINE FACILITY – PHASE 1

FOR ADVARIO

DREDGING

SITE PLAN

PREPARED BY:

SCHNEIDER ENGINEERING & CONSULTING

1715 N. Westshore Blvd.
Suite 100
Tampa, Certificate of Authorization Number: F-14462

ADVARIO

DATE:

BY:

DATE:

BY:

MARK

DESCRIPTION

DATE

MARK

DESCRIPTION


DATE

SCALE:


1" = 20' x 34' BAR IS ONE INCH

SCALE:


1" = 20' x 34' BAR IS ONE INCH

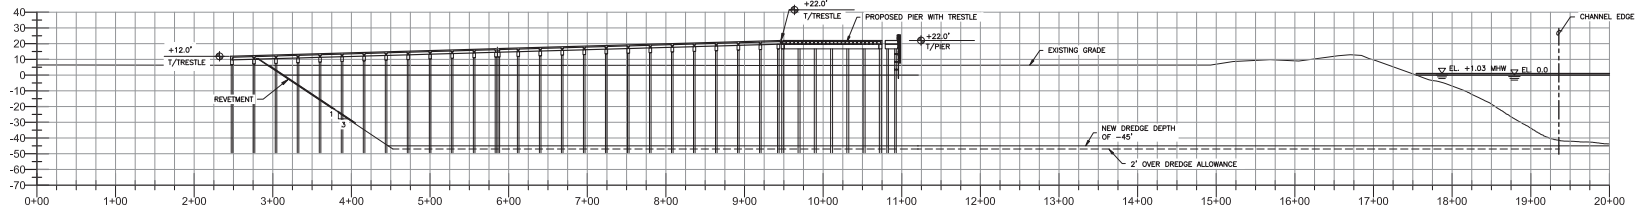


SECTION 1
D1:1
*ELEVATION SCALE
SHOWN IS MEASURED IN
THE MLLW DATUM

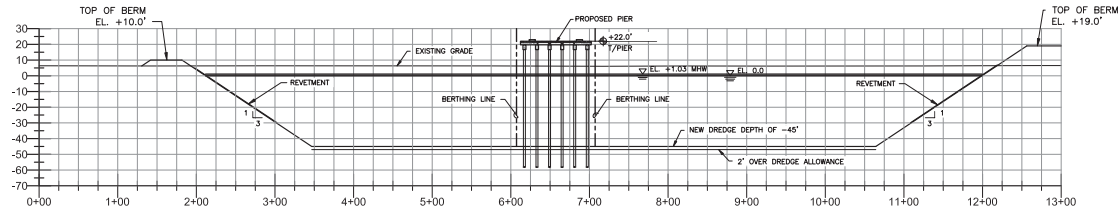

SECTION 2
D1:1
*ELEVATION SCALE
SHOWN IS MEASURED IN
THE MLLW DATUM

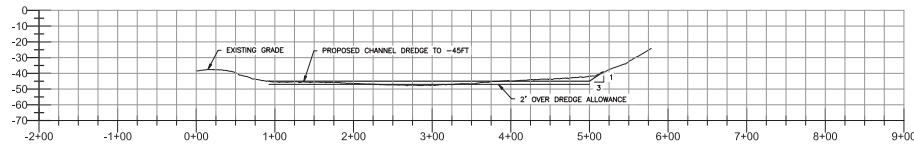

SECTION 3
D1:1
*ELEVATION SCALE
SHOWN IS MEASURED IN
THE MLLW DATUM

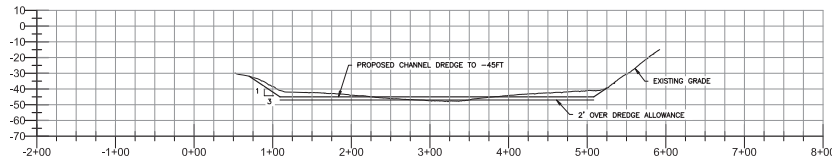

SECTION 4
D1:1
*ELEVATION SCALE
SHOWN IS MEASURED IN
THE MLLW DATUM

* BREASTING AND MOORING STRUCTURES NOT SHOWN FOR CLARITY.

* FOR ALL SECTION CUTS, GRAPHS SHOW 1H:2V SCALING.
* TOTAL ESTIMATED DREDGE MATERIAL W/ +2' OF OVER-
DREDGE = 2.95 MCY

90% SUBMITTAL "NOT FOR CONSTRUCTION"

This document is released for the purpose of review under the authority of
Heath Crittenden, P.E. 120976, it is not to be used for construction purposes.

November 13, 2023

T.I.D.E. MARINE FACILITY - PHASE 1	
FOR ADVORIO	
DREDGING SECTIONS	
Mark	Description
AT 22" x 34" BAR IS ONE INCH	By
	Date
PROJ. NO. 10P-00297	
DRAWING NO.	
DR2.1	

PREPARED BY:

SCHNEIDER
Engineering & Consulting

1715 N. Westshore Blvd.
Suite 500, Tampa, FL 33607
Texas, Certificate of Authorization Number: F-14492

ADVORIO


Designed by: HEATH H. CRITTENDEN

Drawn by: WFC


Checked by: ACJ/TMA

Approved by: WFC

Plot Time: Monday, November 13, 2023 - 2:49pm. Plotted by: hcritenden
File Name: C:\Users\hcritenden\OneDrive - Orion\Desktop\TDE 90_Public Notice DWG\S3.2 TYP RO/RO ELEVATION.DWG Layout Name: Layout1

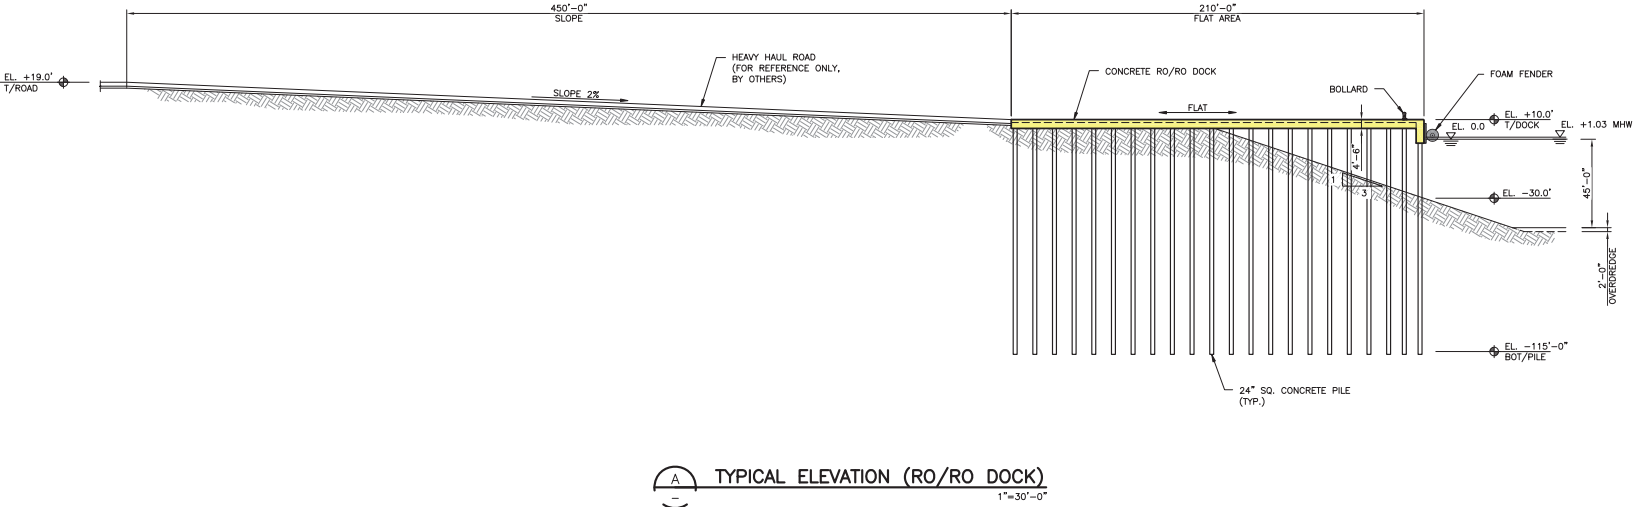

A
TYPICAL ELEVATION (RO/RO DOCK)
1"=30'-0"

 

DRAWING SCALES SHOWN BASED ON 22"x34" DRAWING

90% SUBMITTAL "NOT FOR CONSTRUCTION"

T.I.D.E. MARINE FACILITY - PHASE 1

FOR ADVORIO

TYPICAL RO/RO DOCK ELEVATION

PROJ. NO. 10P-00297

DRAWING NO. S3.2

November 13, 2023

Designed BY: J.E. MILLER H. CRITENDEN
WJC

Drawn BY: ACJ/TMA

Checked BY: JWC

Approved BY: JWC


PREPARED FOR:

SCHNEIDER
Engineering & Consulting
1715 N. Westshore Blvd.
Suite 500, Tampa, FL 33607
Texas, Certificate of Authorization Number: F-14492


ADVORIO

This document is released for the purpose of review under the authority of Heath Critenden, P.E. 120976. It is not to be used for construction purposes.

© SCHNEIDER E & C Inc., All rights reserved. No commercial or other use of this document or its contents, and no reproduction or other copying, is permitted without written authorization.

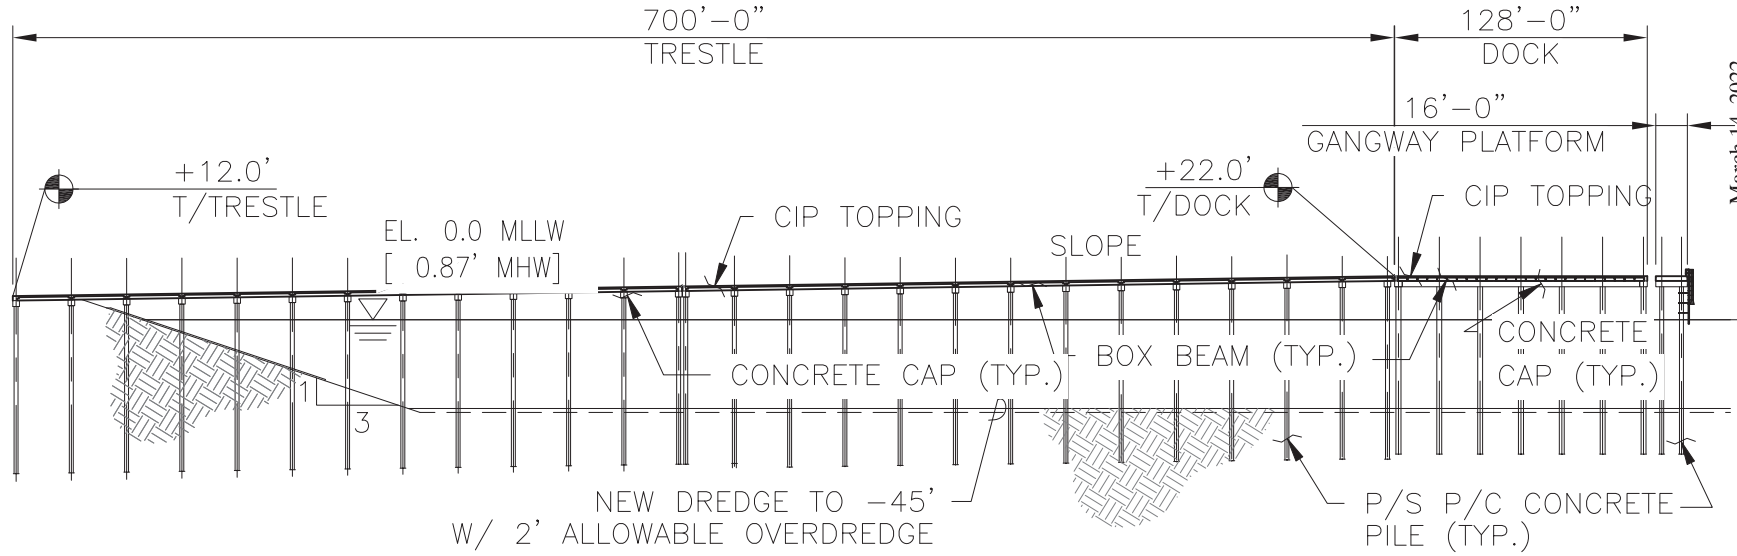

TYPICAL PIER SECTION

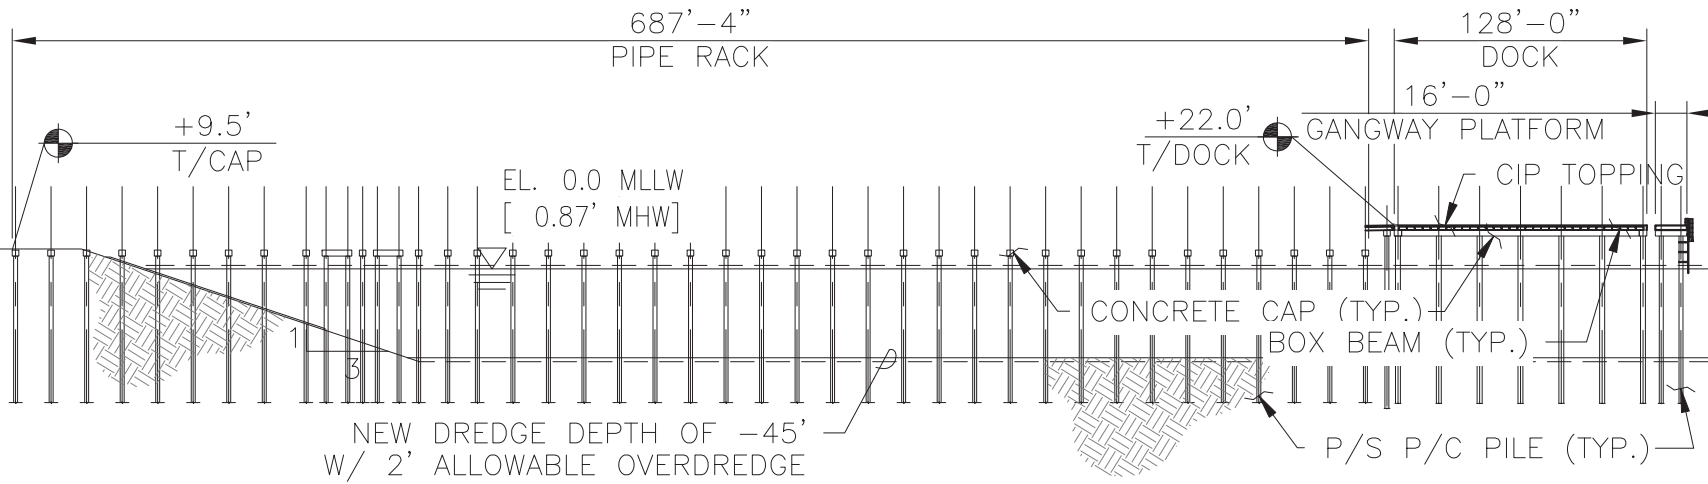

TYPICAL PIPERACK SECTION

March 14, 2022



JOB No.
10P-00262
SCALE
1/8"
SHEET NUMBER
S10

OILTANKING T.I.D.E TERMINAL FACILITY
 TEXAS CITY, TEXAS

TYPICAL SECTIONS


USACE FILE NUMBER: SWG-2016-01025
 PRELIMINARY "NOT FOR CONSTRUCTION"

SCHNEIDER
 ENGINEERING & CONSULTING
 1715 N. Westshore Blvd.
 Suite 500
 Tampa, FL 33607
 TX. Certificate of Authorization Number, F-14492

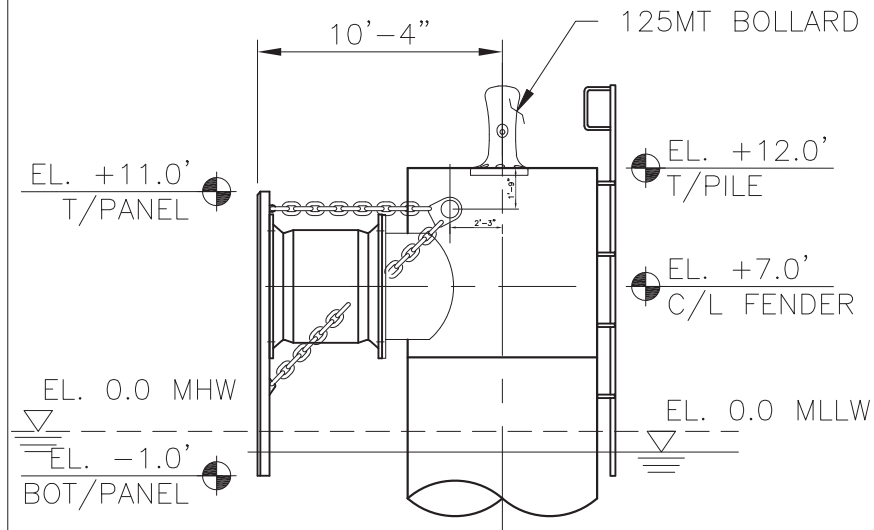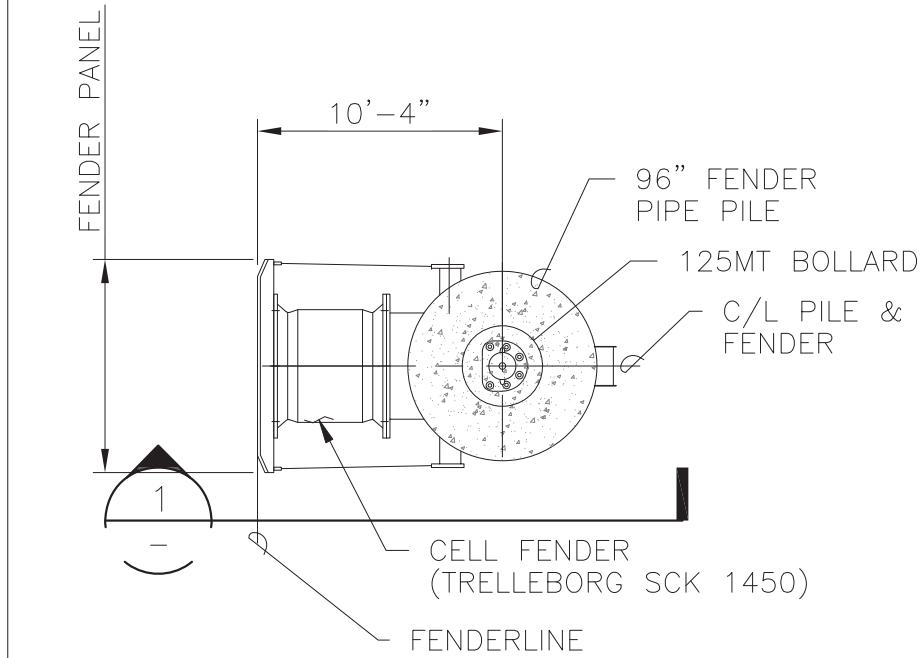

BD PLAN/SECTION

1/8" = 1'-0"

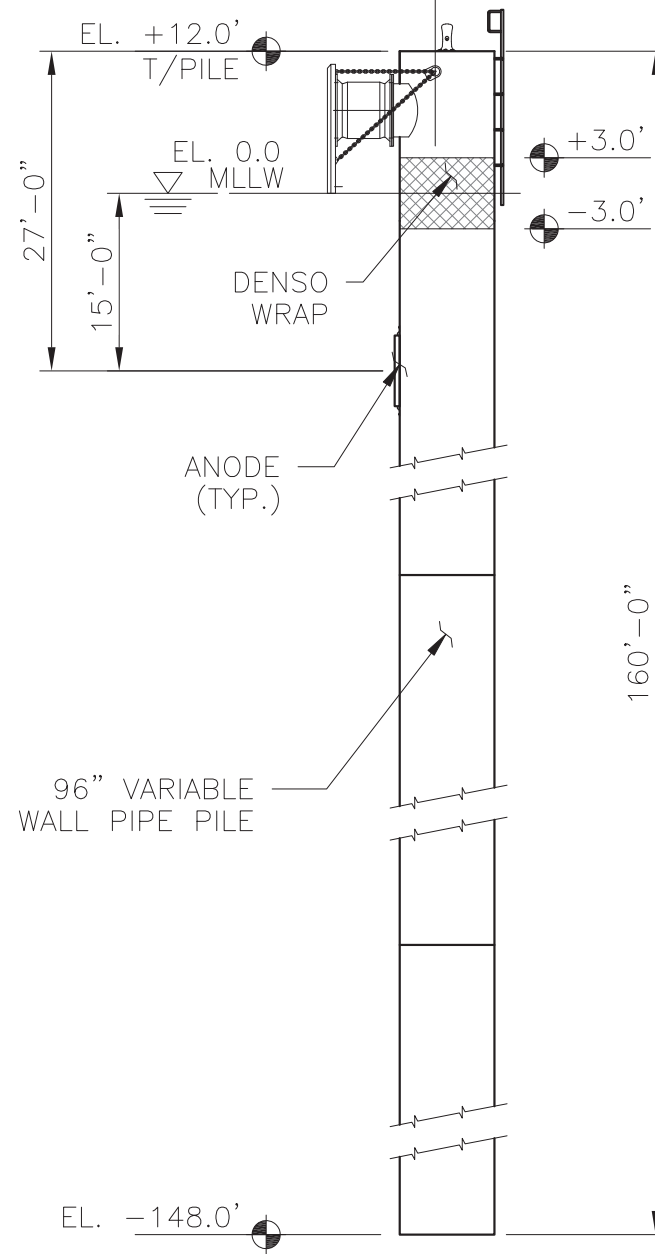

BD ELEVATION

1/16" = 1'-0"



March 14, 2022

USACE FILE NUMBER: SWG-2016-01025
 PRELIMINARY "NOT FOR CONSTRUCTION"

JOB No.
 10P-00262
 SCALE
 SHEET NUMBER
 S11

OILTANKING T.I.D.E TERMINAL FACILITY
 TEXAS CITY, TEXAS
 BREASTING DOLPIN DETAILS

SCHNEIDER
 ENGINEERING & CONSULTING
 1715 N. Westshore Blvd.
 Suite 500
 Tampa, FL 33607
 TX Certificate of Authorization Number, F-14492

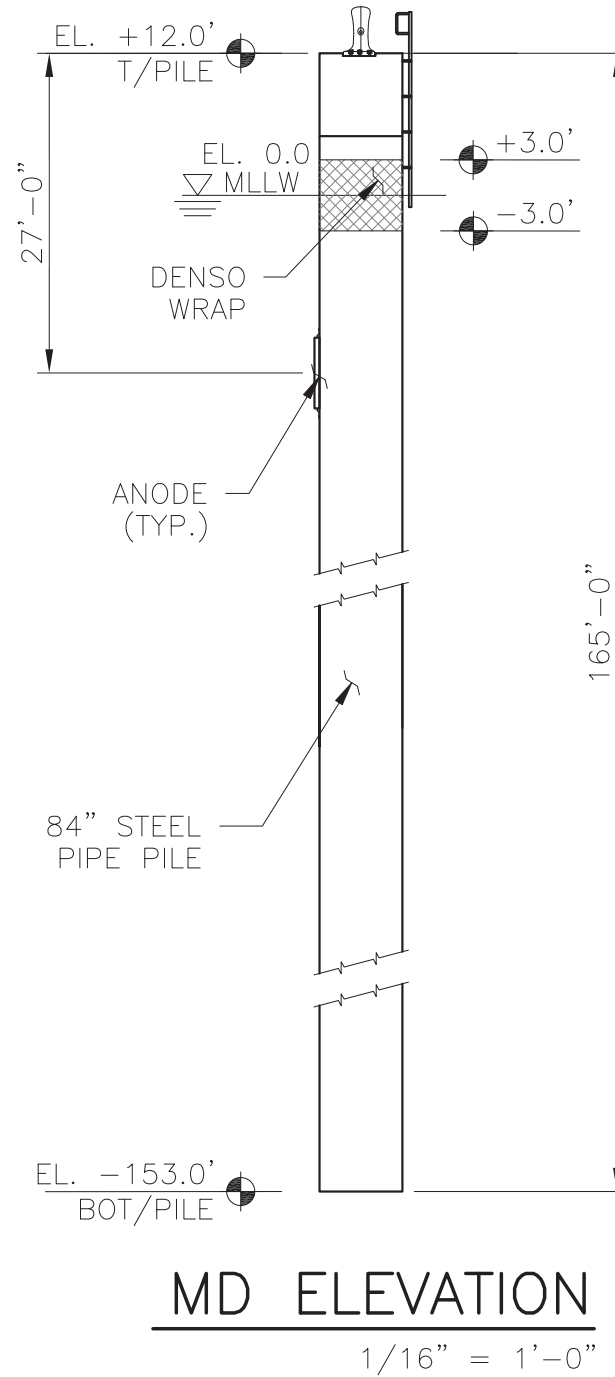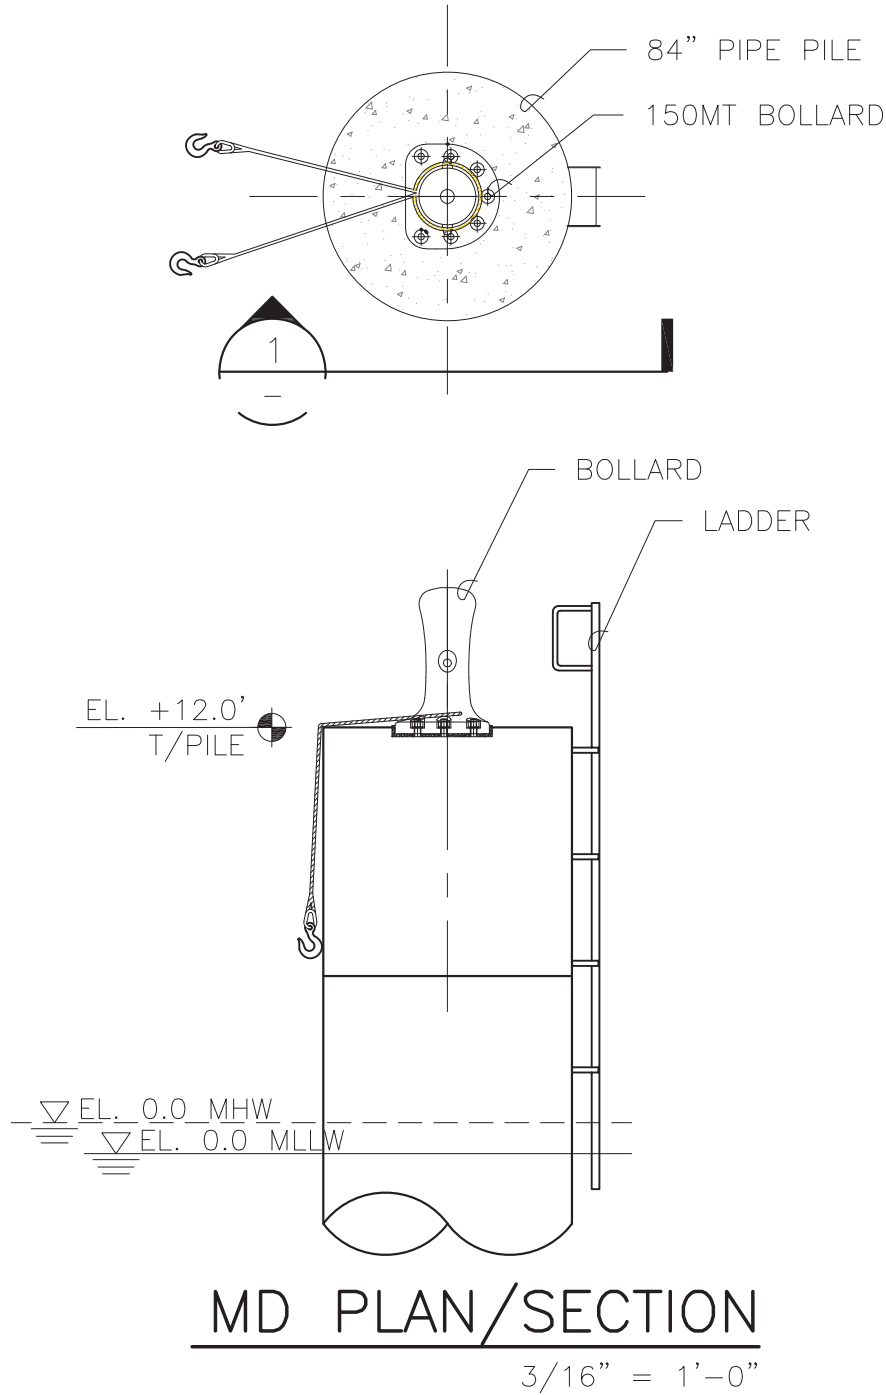


USACE FILE NUMBER: SWG-2016-01025
 PRELIMINARY "NOT FOR CONSTRUCTION"

March 14, 2022


SCHNEIDER
 ENGINEERING & CONSULTING
 1715 N. Westshore Blvd.
 Suite 500
 Tampa, FL 33607
 TX. Certificate of Authorization Number, F-14492

OILTANKING T.I.D.E TERMINAL FACILITY
 TEXAS CITY, TEXAS
 MOORING DOLPIN DETAILS


JOB No. 10P-00262
 SCALE
 SHEET NUMBER S12

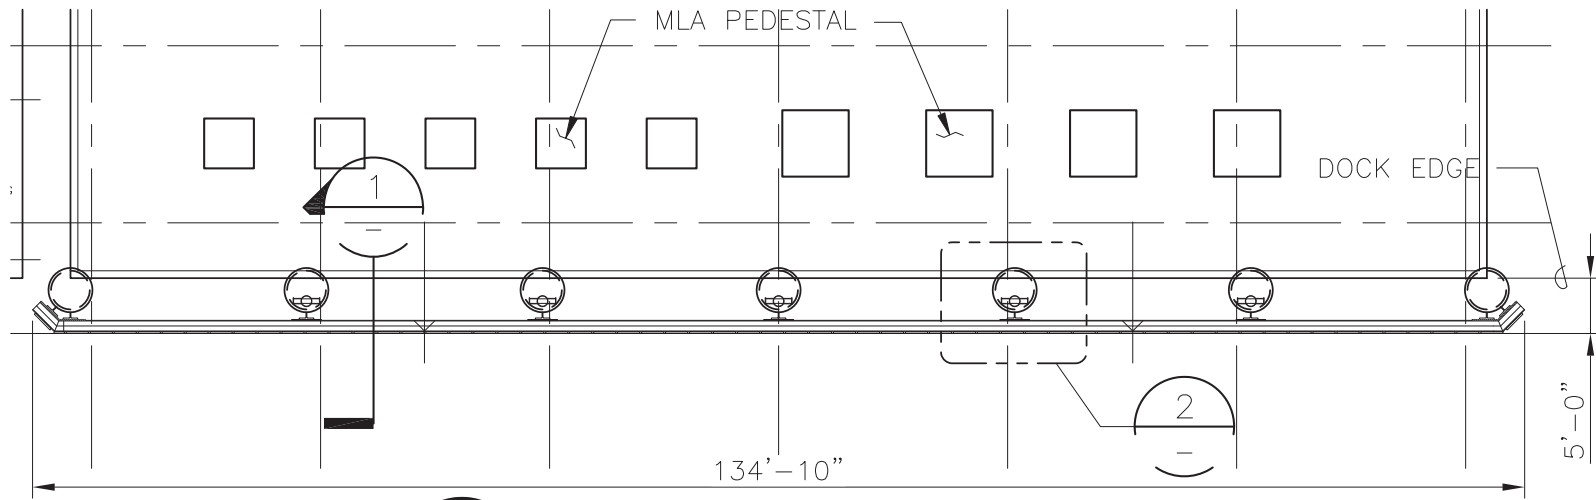

FENDER PANEL PLAN
1/16" = 1'-0"

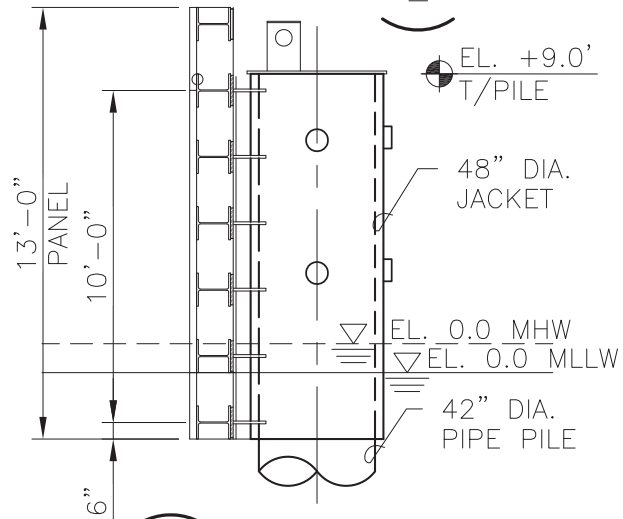

PANEL SECTION
3/16" = 1'-0"

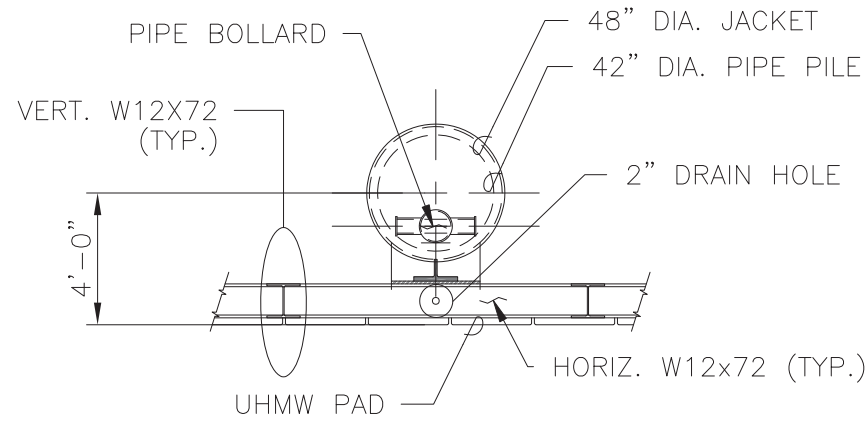

PARTIAL PLAN
3/16" = 1'-0"

USACE FILE NUMBER: SWG-2016-01025
PRELIMINARY "NOT FOR CONSTRUCTION"


March 14, 2022

SCHNEIDER
ENGINEERING & CONSULTING
1715 N. Westshore Blvd.
Tampa, FL 33607
TX Certificate of Authorization Number, F-14492

OILTANKING T.I.D.E TERMINAL FACILITY
TEXAS CITY, TEXAS

CONTINUOUS FENDER PANEL DETAILS

JOB No. IXP-00262
SCALE
SHEET NUMBER
S13

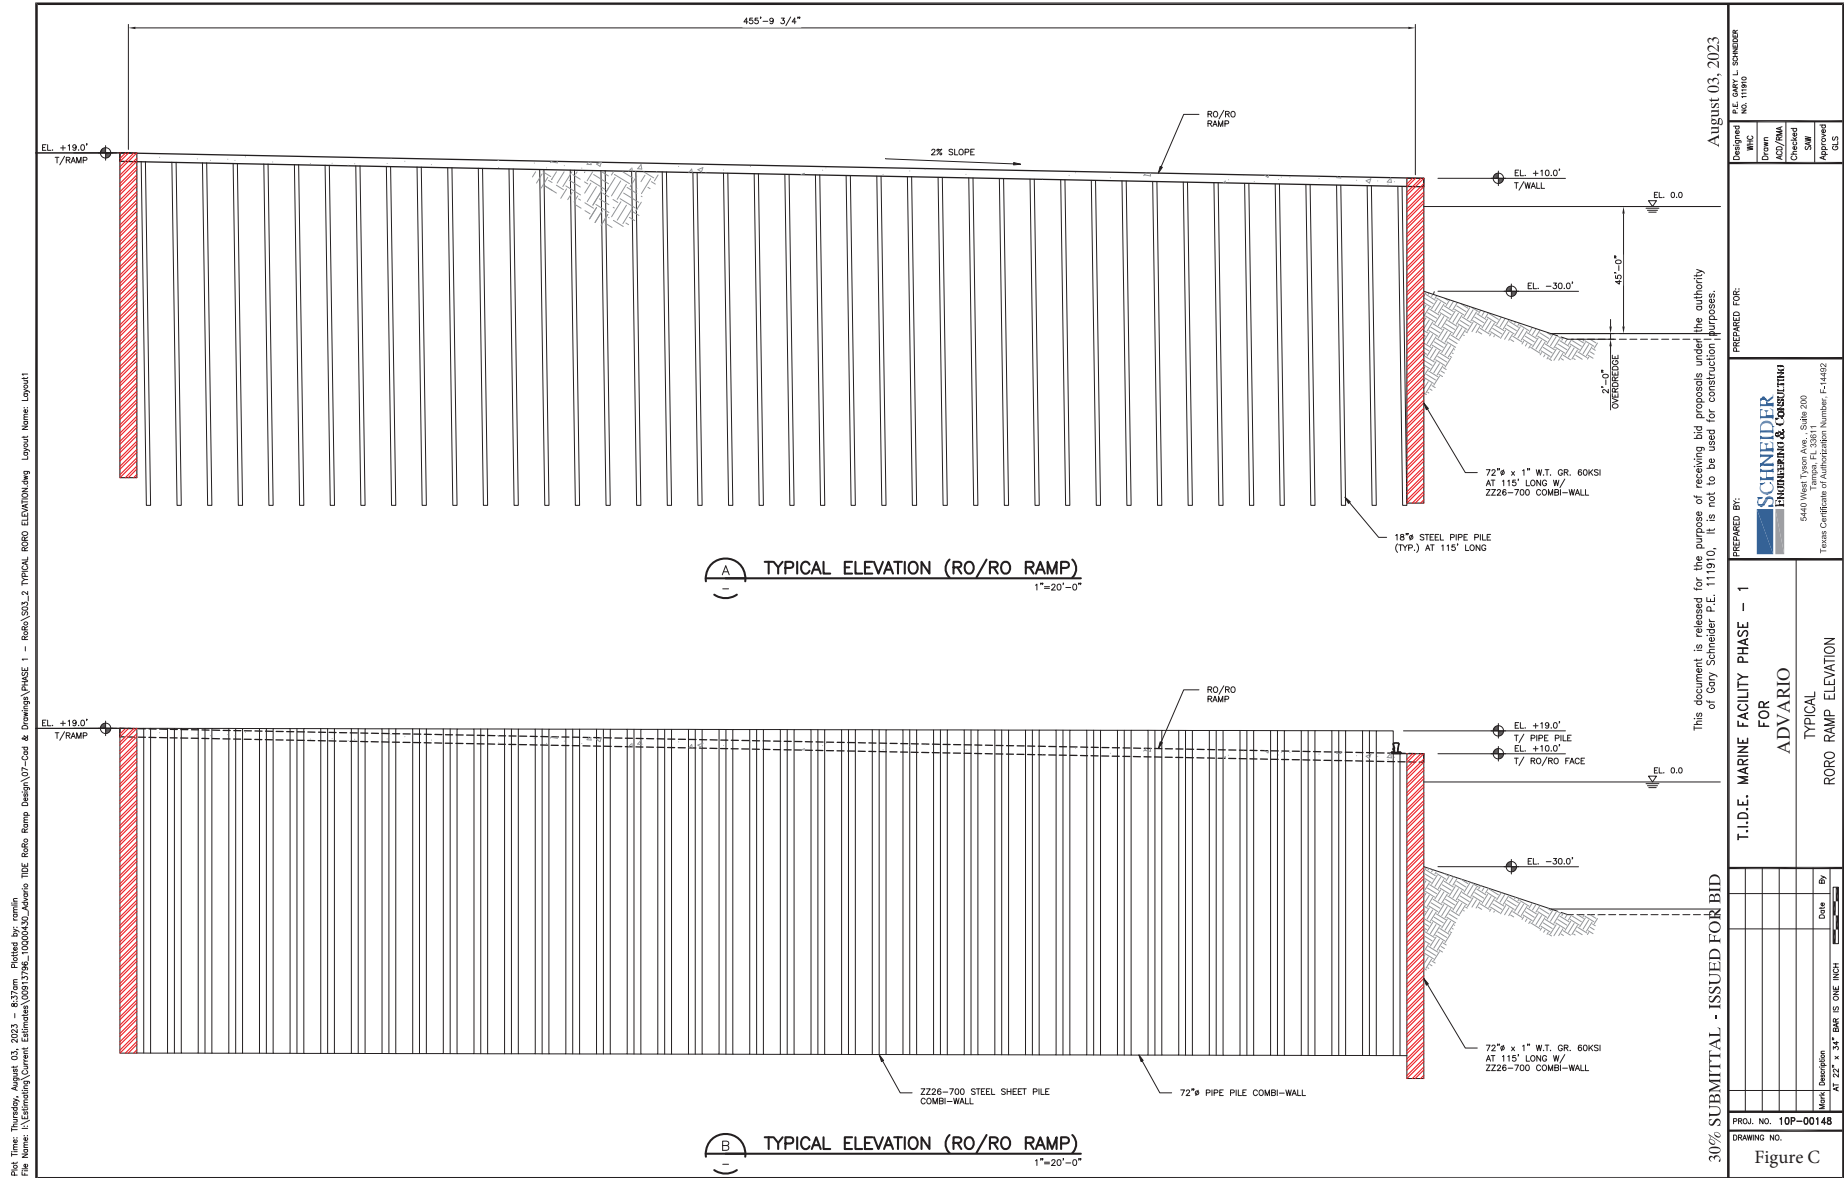

DRAWING SCALES SHOWN BASED ON 22"x34" DRAWING



