

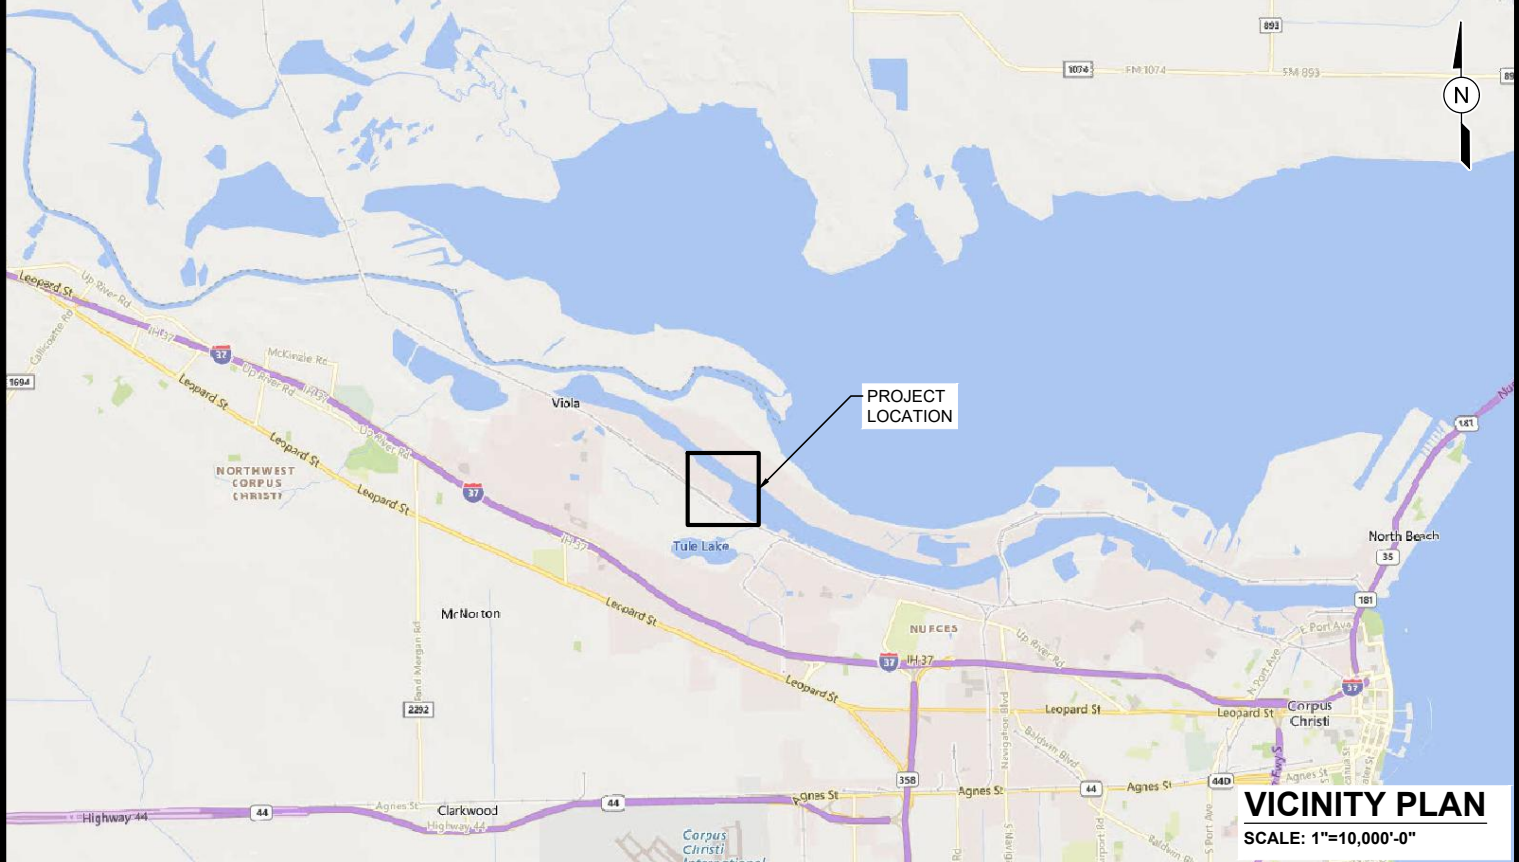
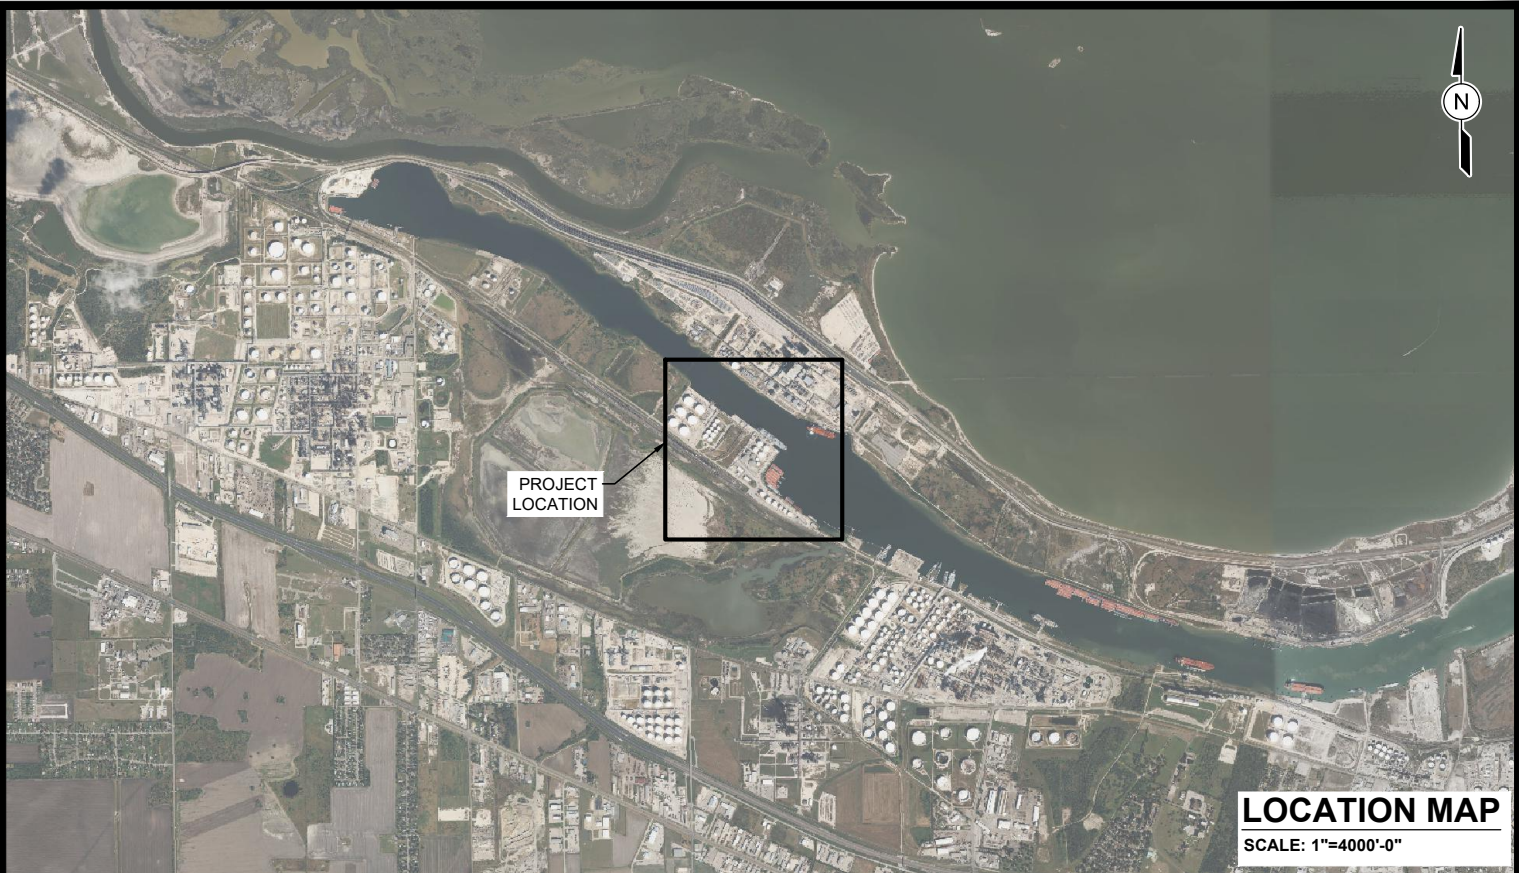


FILE NAME: L:\projects\BUCKEYE\CORPUS\corpus sd 5\Drawings\6.4 permits\01 COVER PLOTTED: Monday, November 13, 2023 - 2:15pm USER: rc

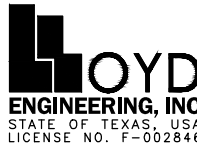


|           |                                  |             |                       |                                                                                       |            |            |
|-----------|----------------------------------|-------------|-----------------------|---------------------------------------------------------------------------------------|------------|------------|
| PURPOSE:  | SHIP DOCK 5 & BARGE DOCK PROJECT | OWNER:      | BUCKEYE TEXAS HUB LLC |  | DESIGN BY: | KEM        |
|           |                                  | APPLIED BY: | LLOYD ENGINEERING     |                                                                                       | DRAWN BY:  | RC         |
|           |                                  | APPLIC. No: | SWG -2008-00904       |                                                                                       | SCALE:     | AS NOTED   |
| LOCATION: | CORPUS CHRISTI, TX               | COUNTY:     | NUECES COUNTY         |                                                                                       | DATE:      | 11/13/2023 |
|           |                                  | WATER BODY: | CCSC                  |                                                                                       | SHEET No:  | 01         |
|           |                                  | DATUM:      | MLLW                  |                                                                                       |            |            |

FILE NAME: L:\LEI Projects\BUCKEYE\CORPUS\Corpus SD 5\Drawings\6.4 Permits\02 OVERALL SITE LAYOUT.dwg LAYOUT NAME: OVERALL SITE LAYOUT PLOTTED: Monday, December 04, 2023 - 3:16pm USER: rc

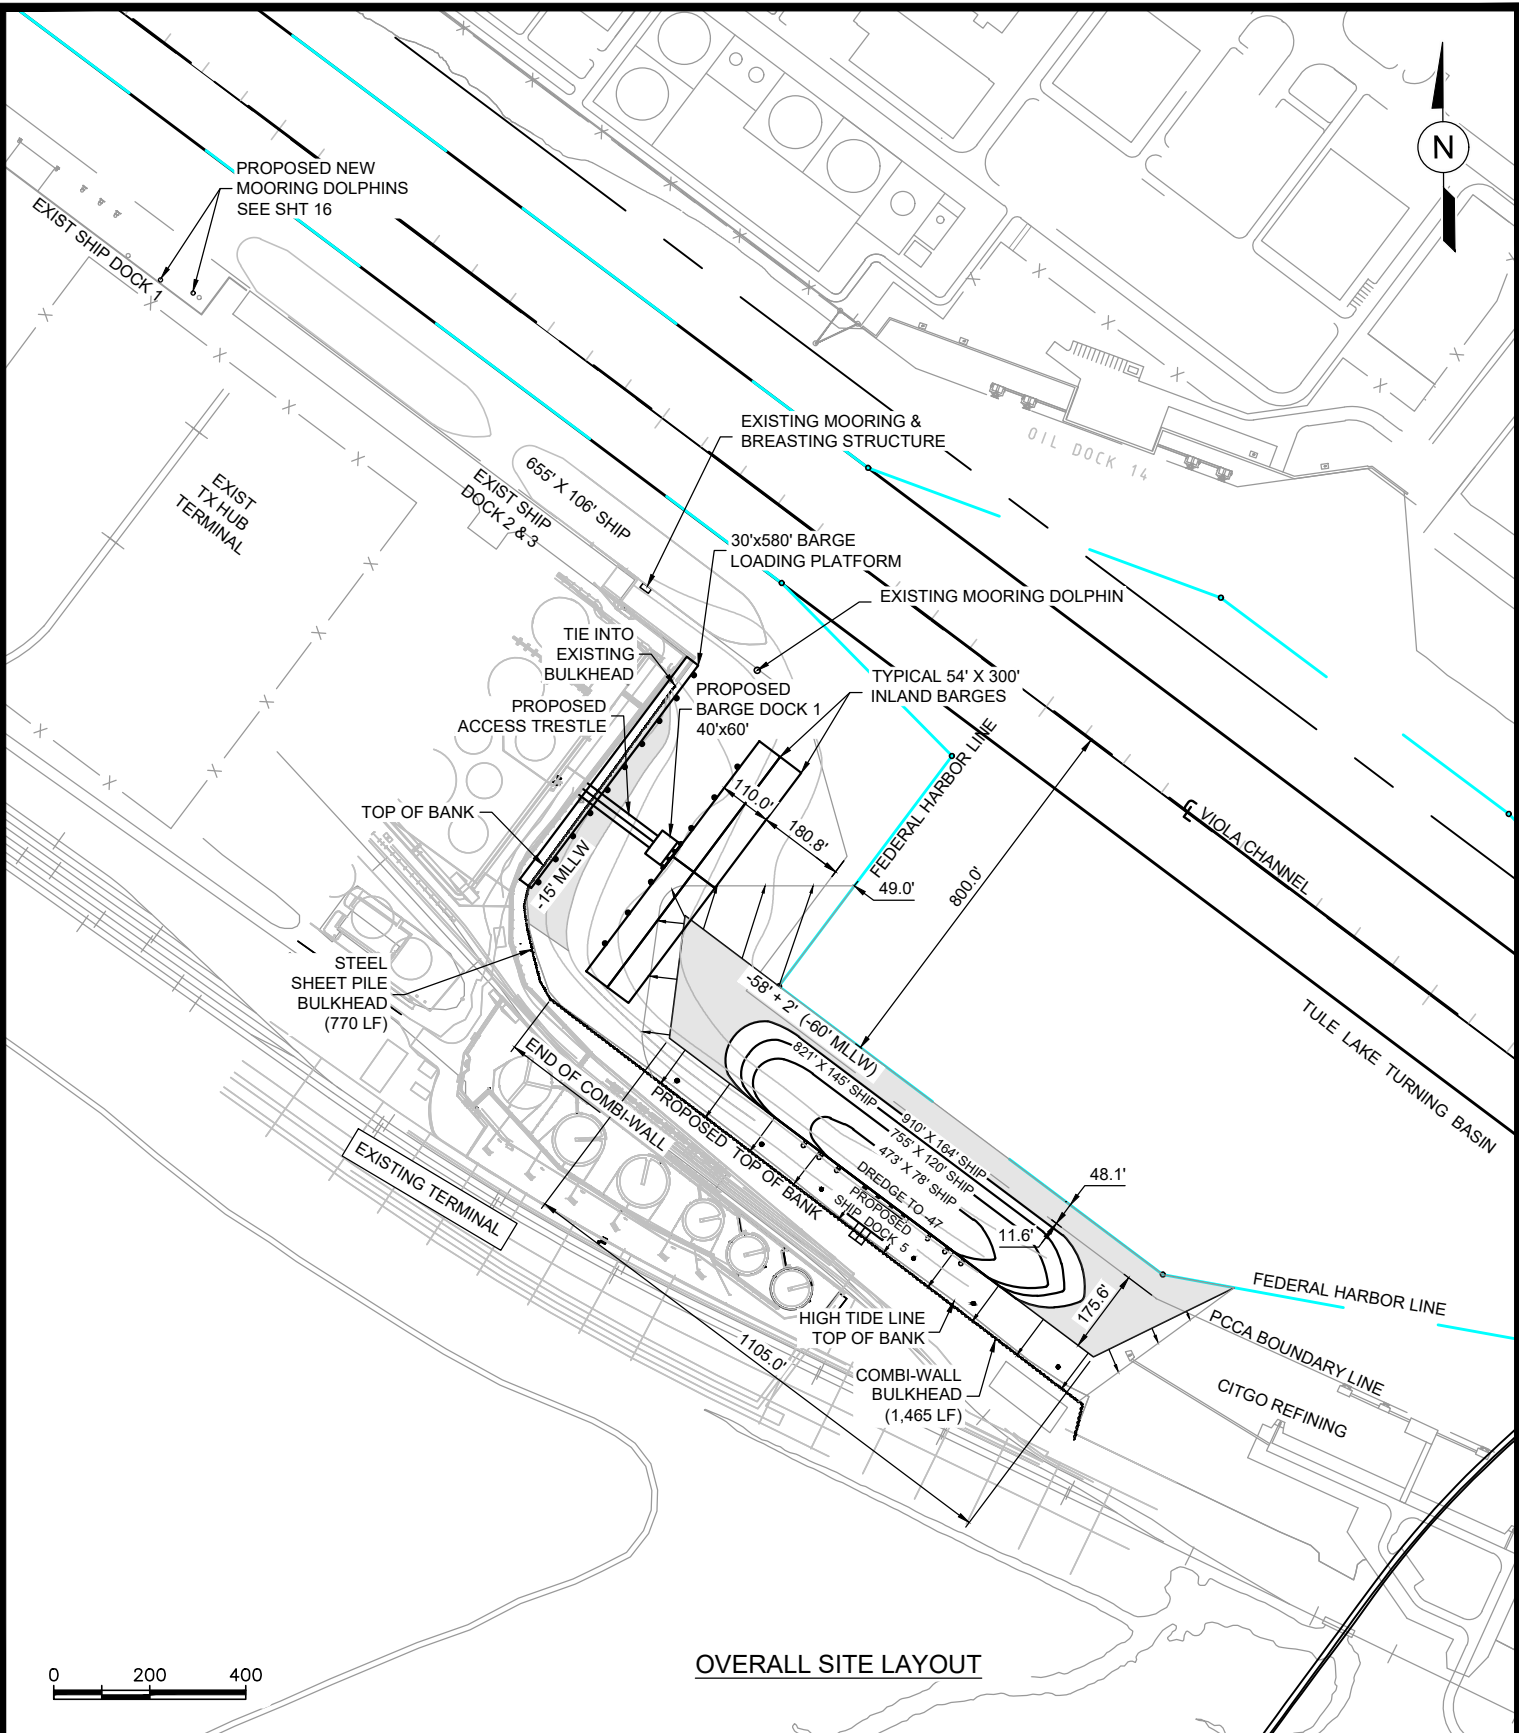


OVERALL SITE LAYOUT
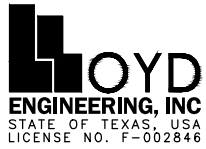
|           |                                  |             |                       |   |            |            |
|-----------|----------------------------------|-------------|-----------------------|---|------------|------------|
| PURPOSE:  | SHIP DOCK 5 & BARGE DOCK PROJECT | OWNER:      | BUCKEYE TEXAS HUB LLC |  <div>LLOYD<br/>ENGINEERING, INC<br/>STATE OF TEXAS, USA<br/>LICENSE NO. F-002846</div> | DESIGN BY: | KEM        |
|           |                                  | APPLIED BY: | LLOYD ENGINEERING     |   | DRAWN BY:  | RC         |
|           |                                  | APPLIC. No: | SWG -2008-00904       |   | SCALE:     | 1-400_XREF |
| LOCATION: | CORPUS CHRISTI, TX               | COUNTY:     | NUECES COUNTY         |   | DATE:      | 11/13/2023 |
|           |                                  | WATER BODY: | CCSC                  | SHEET No:   | 02         |            |
|           |                                  | DATUM:      | MLLW                  |   |            |            |




FILE NAME: L:\projects\BUCKEYE\CORPUS\corpus sd 5\Drawings\6.4 permits\03 SHIP DOCK 5 SITE PLAN.dwg LAYOUT NAME: SHIP DOCK 5 SITE PLAN PLOTTED: Monday, November 13, 2023 - 2:16pm USER: rc

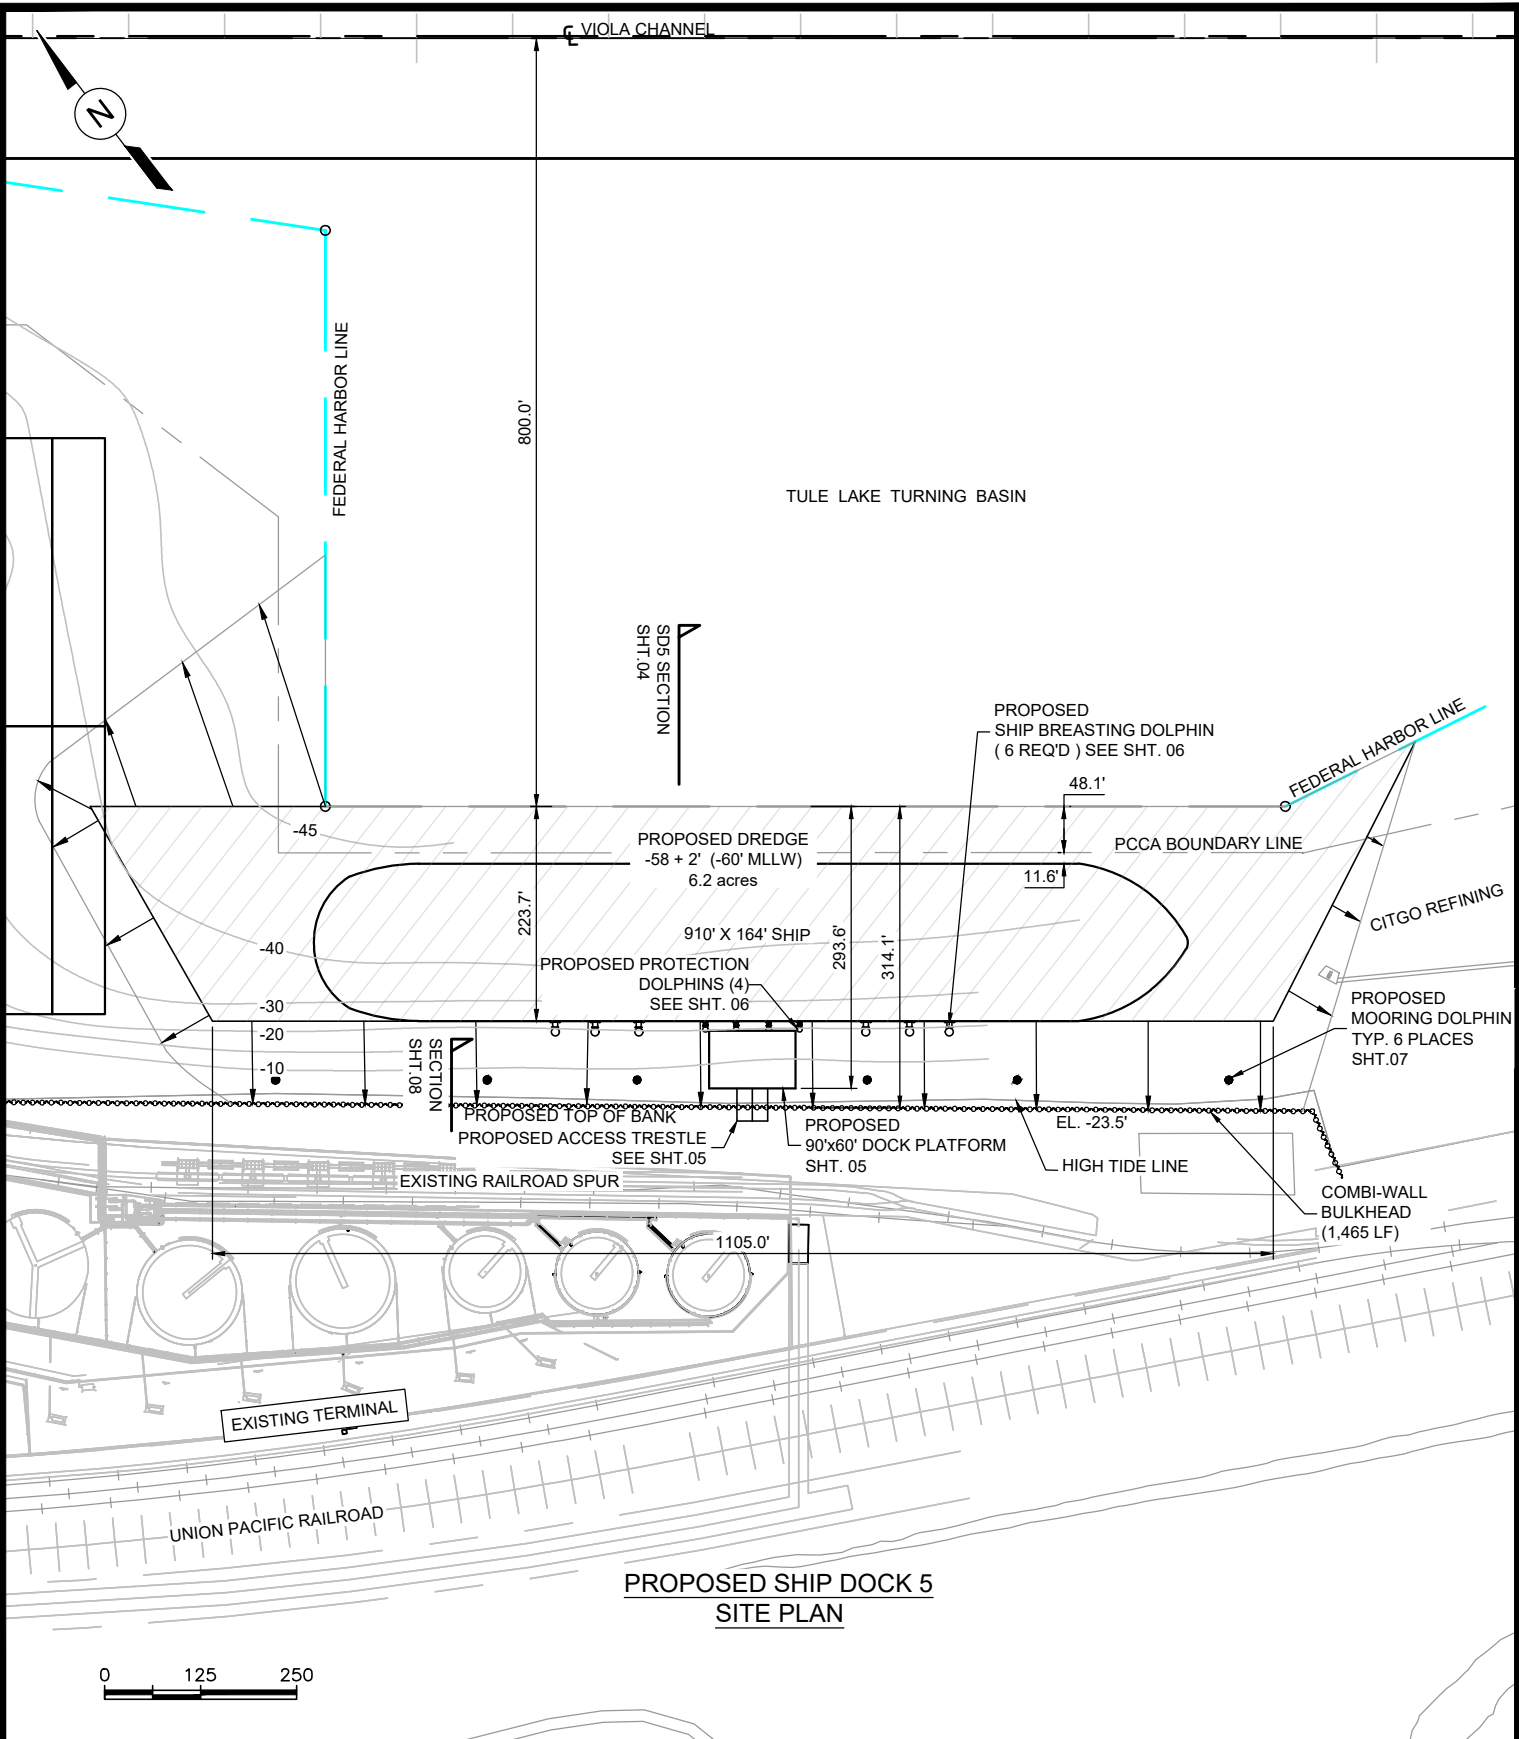

|           |                                  |             |                       |   |            |            |
|-----------|----------------------------------|-------------|-----------------------|---|------------|------------|
| PURPOSE:  | SHIP DOCK 5 & BARGE DOCK PROJECT | OWNER:      | BUCKEYE TEXAS HUB LLC |  <div>LLOYD ENGINEERING, INC<br/>STATE OF TEXAS, USA<br/>LICENSE NO. F-002846</div> | DESIGN BY: | KEM        |
|           |                                  | APPLIED BY: | LLOYD ENGINEERING     |   | DRAWN BY:  | RC         |
|           |                                  | APPLIC. No: | SWG -2008-00904       |   | SCALE:     | AS NOTED   |
| LOCATION: | CORPUS CHRISTI, TX               | COUNTY:     | NUECES COUNTY         |   | DATE:      | 11/13/2023 |
|           |                                  | WATER BODY: | CCSC                  | SHEET No:   | 03         |            |
|           |                                  | DATUM:      | MLLW                  |   |            |            |

FILE NAME: L:\ei\_projects\BUCKEYE\CORPUS\corpus sd 5\Drawings\6.4 permits\04 SHIP DOCK 5 OVERALL SECTION.dwg LAYOUT NAME: SHIP DOCK 5 OVERALL SECTION PLOTTED: Monday, November 13, 2023 - 2:16pm USER: rc

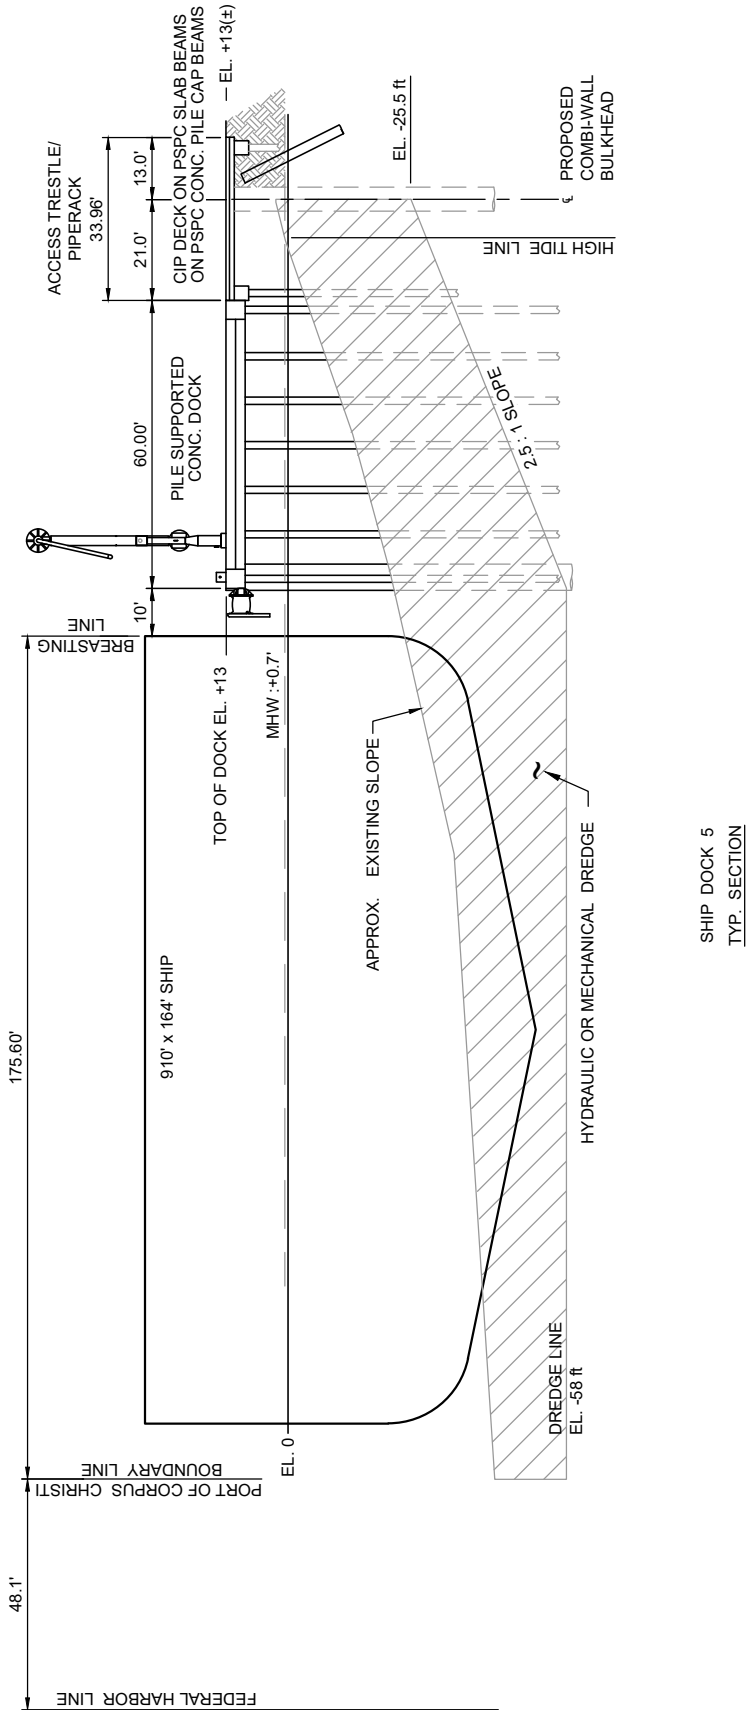


SHIP DOCK 5  
TYP. SECTION

DREDGE QUANTITY FOR SHIP DOCK 5:  
CUT BELOW MHT .... 275,000 CY

|           |                                  |             |                       |   |            |            |
|-----------|----------------------------------|-------------|-----------------------|---|------------|------------|
| PURPOSE:  | SHIP DOCK 5 & BARGE DOCK PROJECT | OWNER:      | BUCKEYE TEXAS HUB LLC | <div><div><div></div><div></div><div></div></div><div>LLOYD</div><div>ENGINEERING, INC</div><div>STATE OF TEXAS, USA</div><div>LICENSE NO. F-002846</div></div> | DESIGN BY: | KEM        |
|           |                                  | APPLIED BY: | LLOYD ENGINEERING     |   | DRAWN BY:  | RC         |
|           |                                  | APPLIC. No: | SWG -2008-00904       |   | SCALE:     | AS NOTED   |
| LOCATION: | CORPUS CHRISTI, TX               | COUNTY:     | NUECES COUNTY         |   | DATE:      | 11/13/2023 |
|           |                                  | WATER BODY: | CCSC                  |   | SHEET No:  | 04         |
|           |                                  | DATUM:      | MLLW                  |   |            |            |


FILE NAME: L:\ei\_projects\BUCKEYE\CORPUS\corpus sd 5\Drawings\6.4 permits\05 SHIP DOCK 5 PLATFORM PLAN.dwg LAYOUT NAME: 05 SHIP DOCK 5 PLATFORM PLAN PLOTTED: Monday, November 13, 2023 - 2:16pm USER: rc

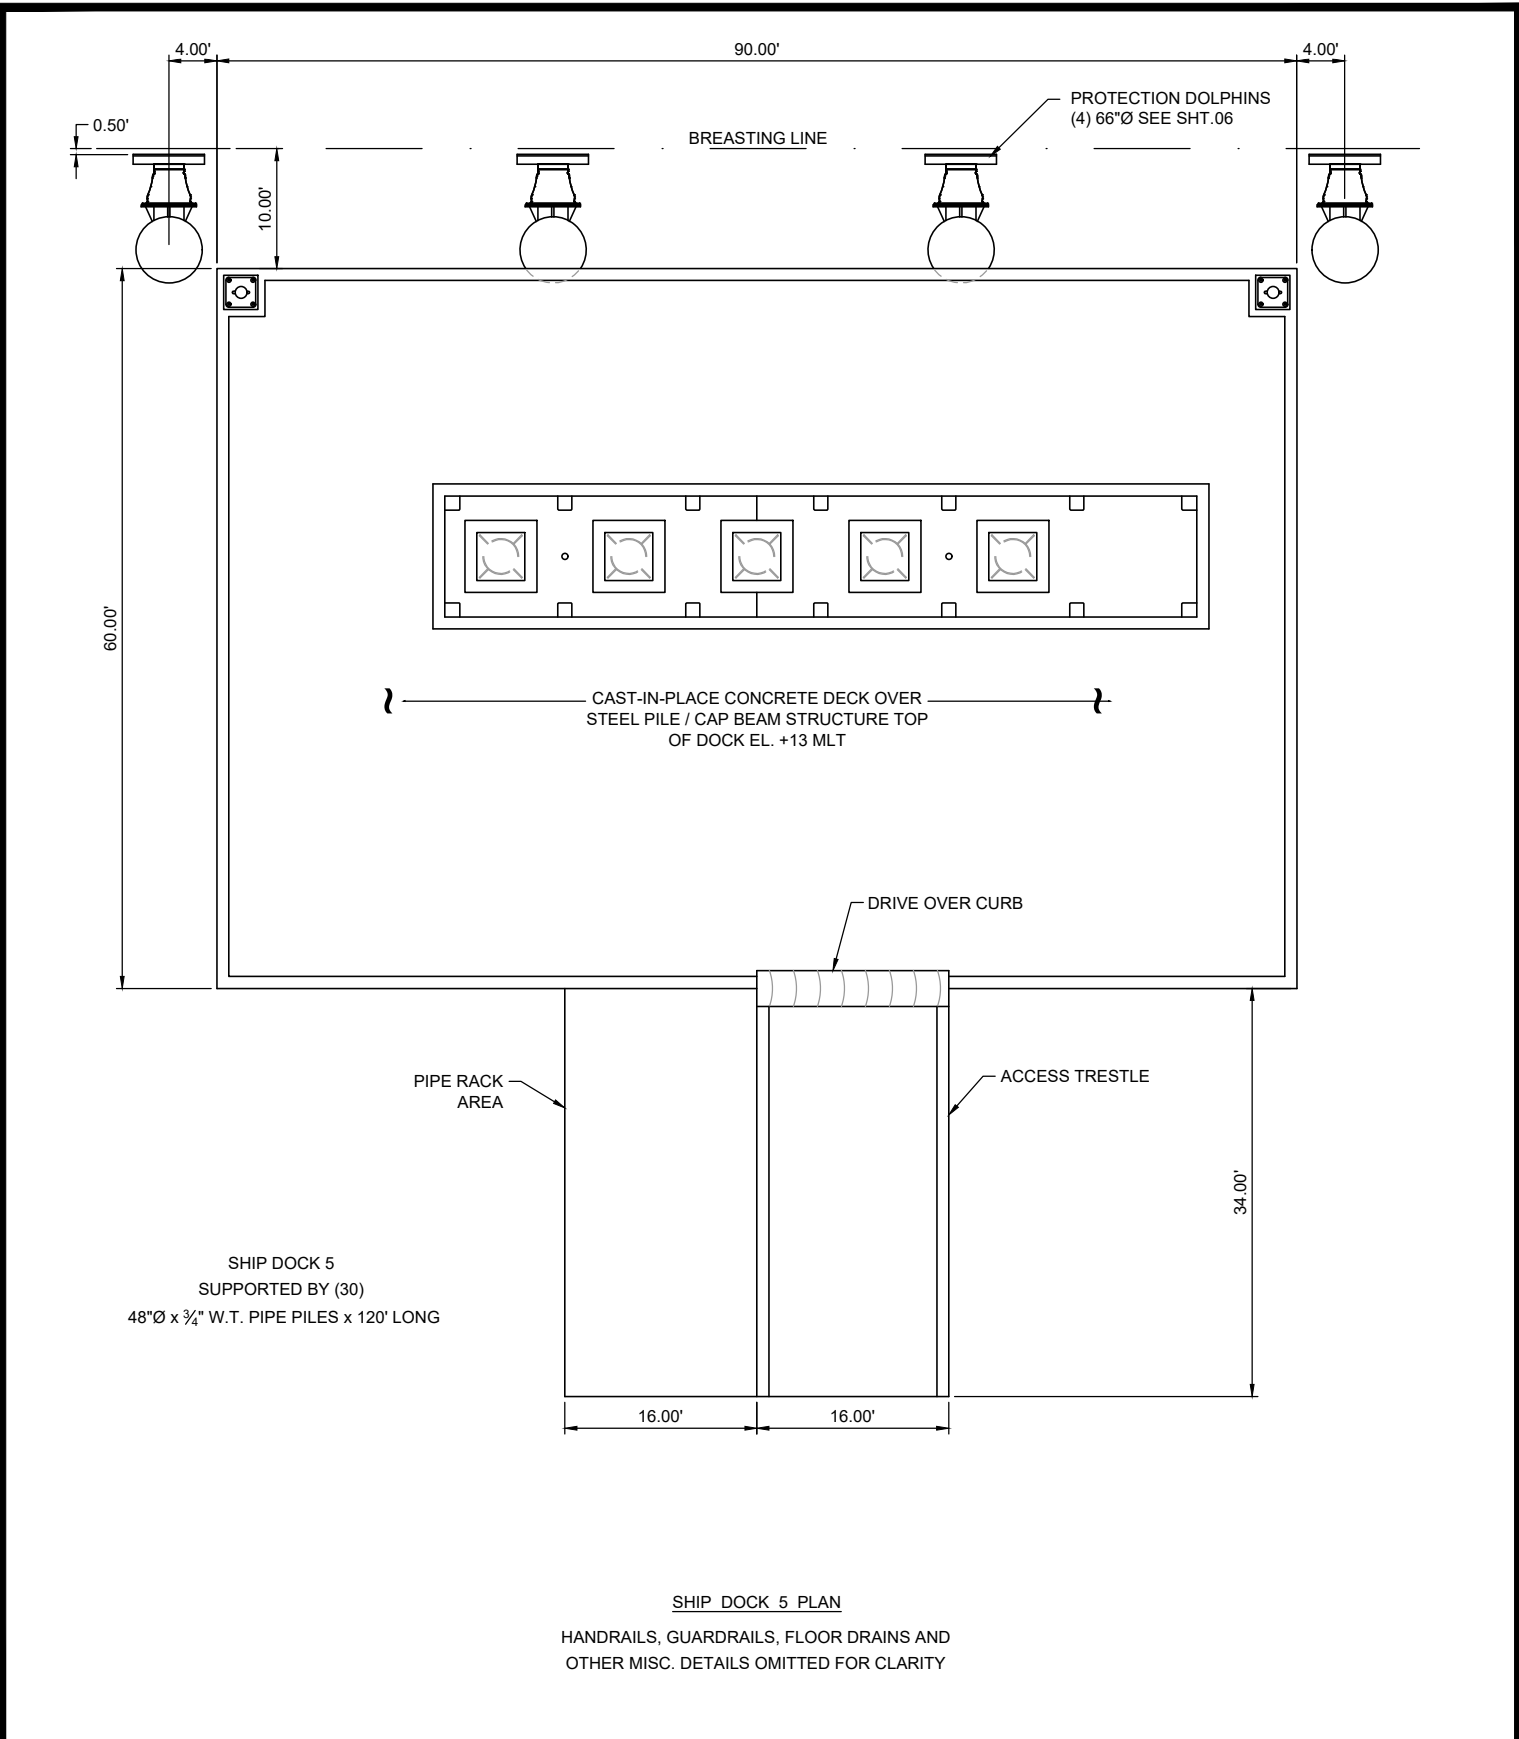

SHIP DOCK 5 PLAN  
HANDRAILS, GUARDRAILS, FLOOR DRAINS AND  
OTHER MISC. DETAILS OMITTED FOR CLARITY


|           |                                  |             |                       |   |            |             |
|-----------|----------------------------------|-------------|-----------------------|---|------------|-------------|
| PURPOSE:  | SHIP DOCK 5 & BARGE DOCK PROJECT | OWNER:      | BUCKEYE TEXAS HUB LLC | <div><div><div></div><div></div><div></div></div><div>LLOYD</div><div>ENGINEERING, INC</div><div>STATE OF TEXAS, USA</div><div>LICENSE NO. F-002846</div></div> | DESIGN BY: | KEM         |
|           |                                  | APPLIED BY: | LLOYD ENGINEERING     |   | DRAWN BY:  | RC          |
|           |                                  | APPLIC. No: | SWG -2008-00904       |   | SCALE:     | 1/16"=1'-0" |
| LOCATION: | CORPUS CHRISTI, TX               | COUNTY:     | NUECES COUNTY         |   | DATE:      | 11/13/2023  |
|           |                                  | WATER BODY: | CCSC                  | SHEET No:   | 05         |             |
|           |                                  | DATUM:      | MLLW                  |   |            |             |

FILE NAME: L:\ei projects\BUCKEYE\CORPUS\corpus sd 5\Drawings\06 permits\06 BREASTING DOLPHIN.dwg LAYOUT NAME: 06 BREASTING DOLPHIN PLOTTED: Monday, November 13, 2023 - 2:16pm USER: rc

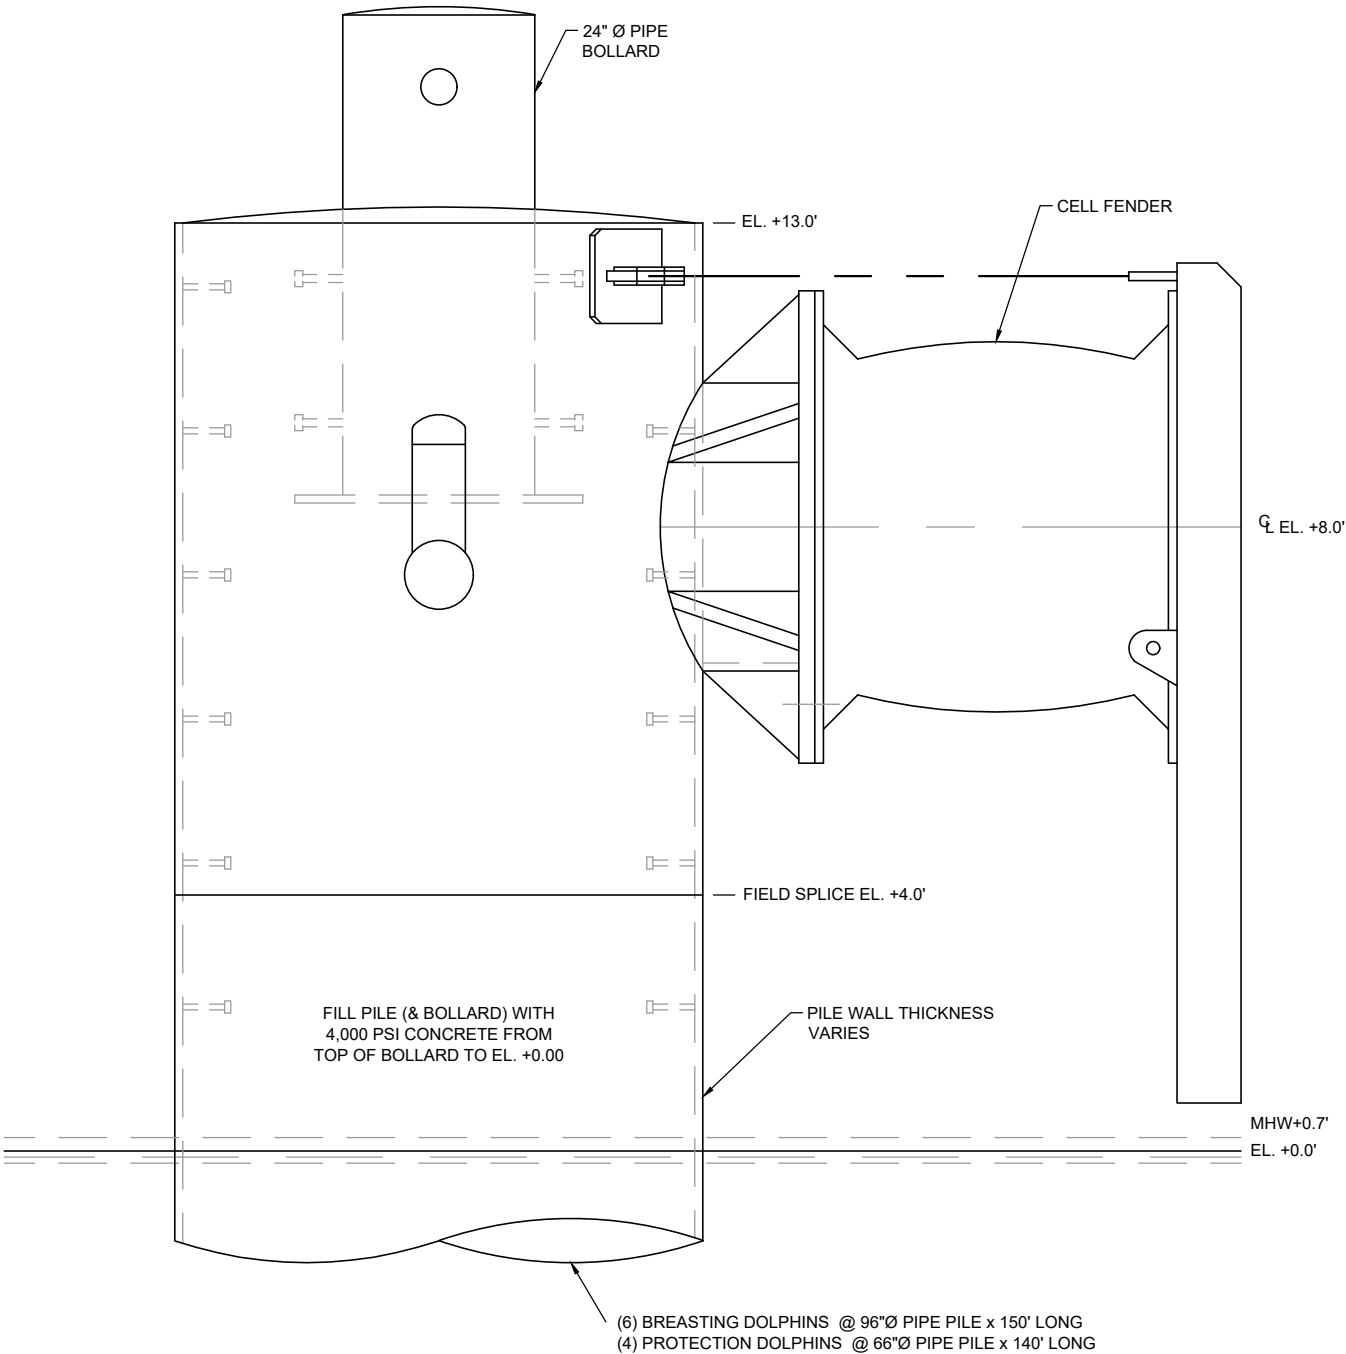

SHIP DOCK 5 BREASTING & PROTECTION DOLPHINS  
SIDE ELEVATION  
AS PROPOSED 10 PLACES


|           |                                  |             |                       |   |            |            |
|-----------|----------------------------------|-------------|-----------------------|---|------------|------------|
| PURPOSE:  | SHIP DOCK 5 & BARGE DOCK PROJECT | OWNER:      | BUCKEYE TEXAS HUB LLC |  <div>LLOYD<br/>ENGINEERING, INC<br/>STATE OF TEXAS, USA<br/>LICENSE NO. F-002846</div> | DESIGN BY: | KEM        |
|           |                                  | APPLIED BY: | LLOYD ENGINEERING     |   | DRAWN BY:  | RC         |
|           |                                  | APPLIC. No: | SWG -2008-00904       |   | SCALE:     | AS NOTED   |
| LOCATION: | CORPUS CHRISTI, TX               | COUNTY:     | NUECES COUNTY         |   | DATE:      | 11/13/2023 |
|           |                                  | WATER BODY: | CCSC                  |   | SHEET No:  | 06         |
|           |                                  | DATUM:      | MLLW                  |   |            |            |

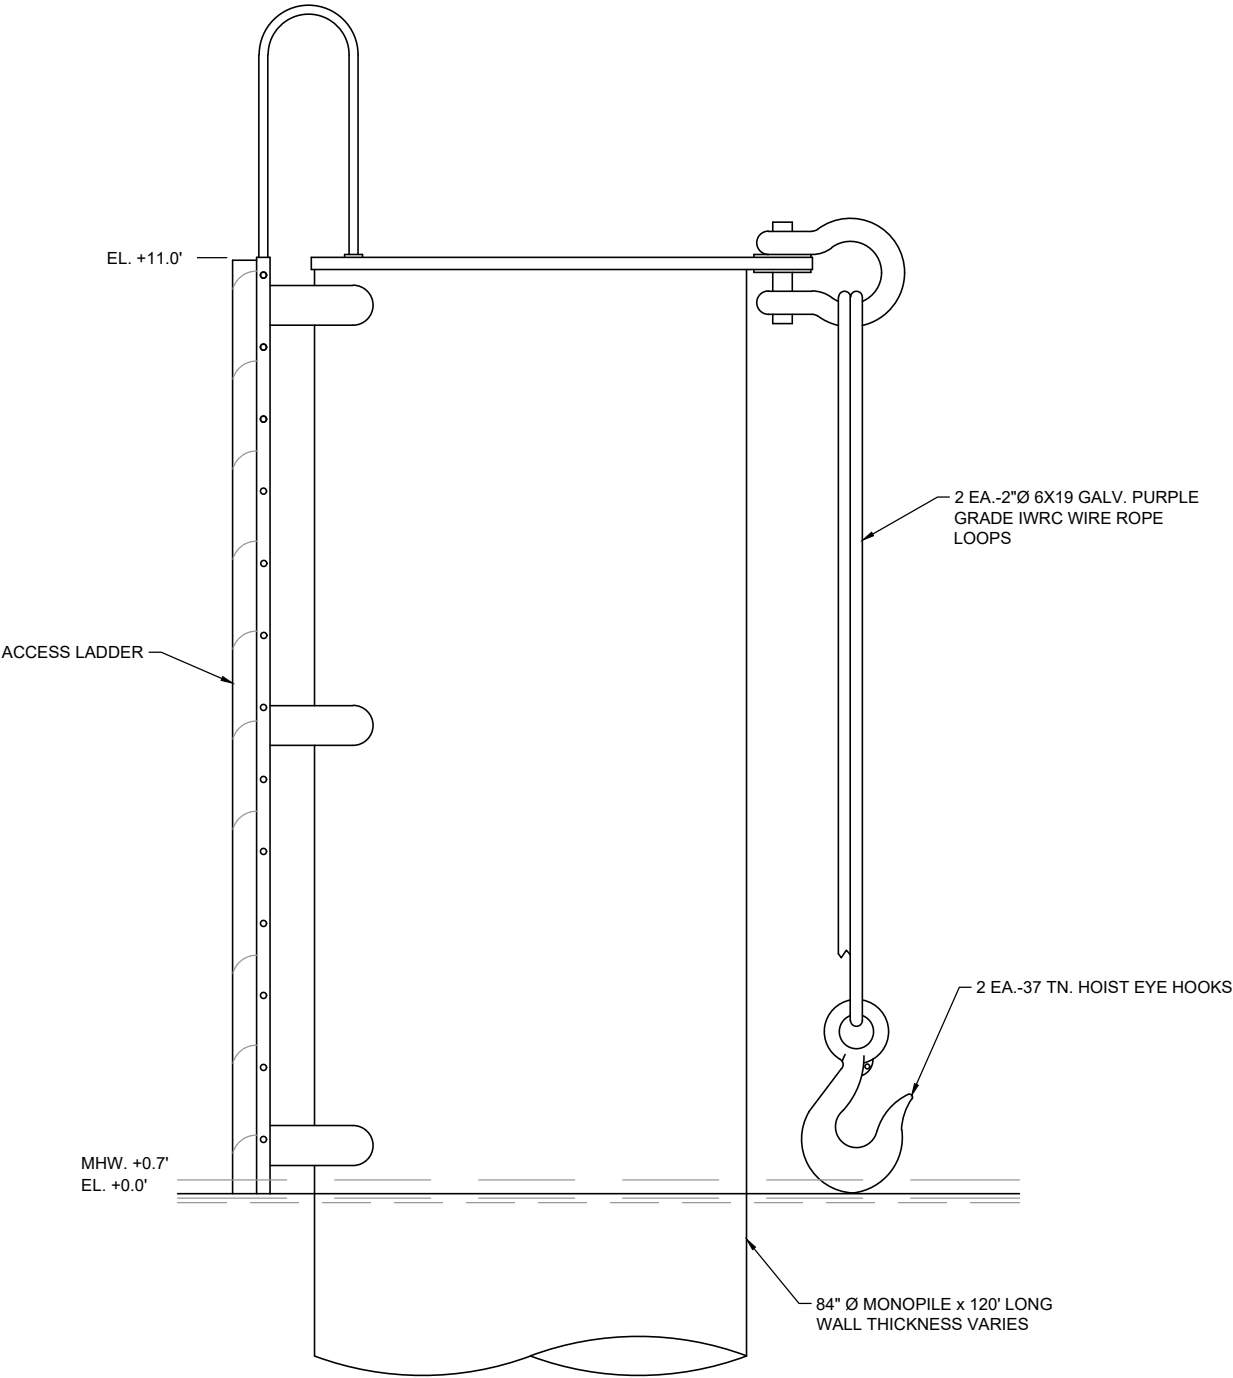

SD5 MOORING DOLPHIN  
3/8" = 1'  
(SIDE ELEVATION)  
AS PROPOSED 6 PLACES

|           |                                  |             |                       |   |            |            |
|-----------|----------------------------------|-------------|-----------------------|---|------------|------------|
| PURPOSE:  | SHIP DOCK 5 & BARGE DOCK PROJECT | OWNER:      | BUCKEYE TEXAS HUB LLC |  <div>LLOYD<br/>ENGINEERING, INC<br/>STATE OF TEXAS, USA<br/>LICENSE NO. F-002846</div> | DESIGN BY: | KEM        |
|           |                                  | APPLIED BY: | LLOYD ENGINEERING     |   | DRAWN BY:  | RC         |
|           |                                  | APPLIC. No: | SWG -2008-00904       |   | SCALE:     | AS NOTED   |
| LOCATION: | CORPUS CHRISTI, TX               | COUNTY:     | NUECES COUNTY         |   | DATE:      | 11/13/2023 |
|           |                                  | WATER BODY: | CCSC                  | SHEET No:   | 07         |            |
|           |                                  | DATUM:      | MLLW                  |   |            |            |

FILE NAME: L:\ei projects\BUCKEYE\CORPUS\corpus sd 5\Drawings\6.4 permits\08 BULKHEAD SECTION.dwg LAYOUT NAME: BULKHEAD SECTION PLOTTED: Monday, November 13, 2023 - 2:16pm USER: rc

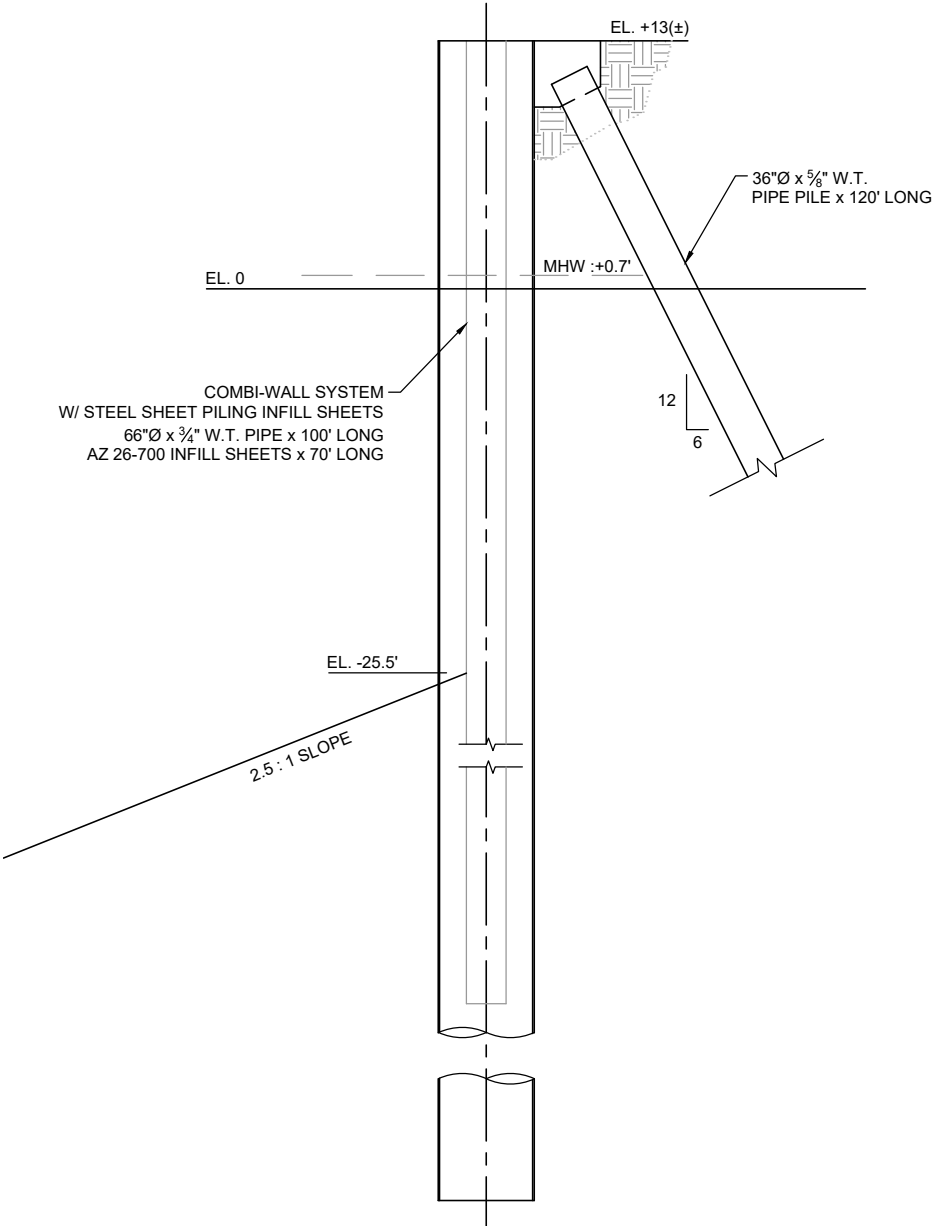


COMBI-WALL BULKHEAD SECTION  
SCALE : 1"=10'  
AS PROPOSED 1,465 LF

|           |                                  |             |                       |   |            |            |
|-----------|----------------------------------|-------------|-----------------------|---|------------|------------|
| PURPOSE:  | SHIP DOCK 5 & BARGE DOCK PROJECT | OWNER:      | BUCKEYE TEXAS HUB LLC | <div><div></div><div>LLOYD</div><div>ENGINEERING, INC</div><div>STATE OF TEXAS, USA</div><div>LICENSE NO. F-002846</div></div> | DESIGN BY: | KEM        |
|           |                                  | APPLIED BY: | LLOYD ENGINEERING     |   | DRAWN BY:  | RC         |
|           |                                  | APPLIC. No: | SWG -2008-00904       |   | SCALE:     | AS NOTED   |
| LOCATION: | CORPUS CHRISTI, TX               | COUNTY:     | NUECES COUNTY         |   | DATE:      | 11/13/2023 |
|           |                                  | WATER BODY: | CCSC                  |   | SHEET No:  | 08         |
|           |                                  | DATUM:      | MLLW                  |   |            |            |




FILE NAME: L:\projects\BUCKEYE\CORPUS\corpus sd 5\Drawings\6.4 permits\09 BARGE MAINTENANCE DOCK SITE PLAN.dwg LAYOUT NAME: BARGE MAINTENANCE DOCK SITE PLAN PLOTTED: Monday, November 13, 2023 - 2:16pm USER: rc

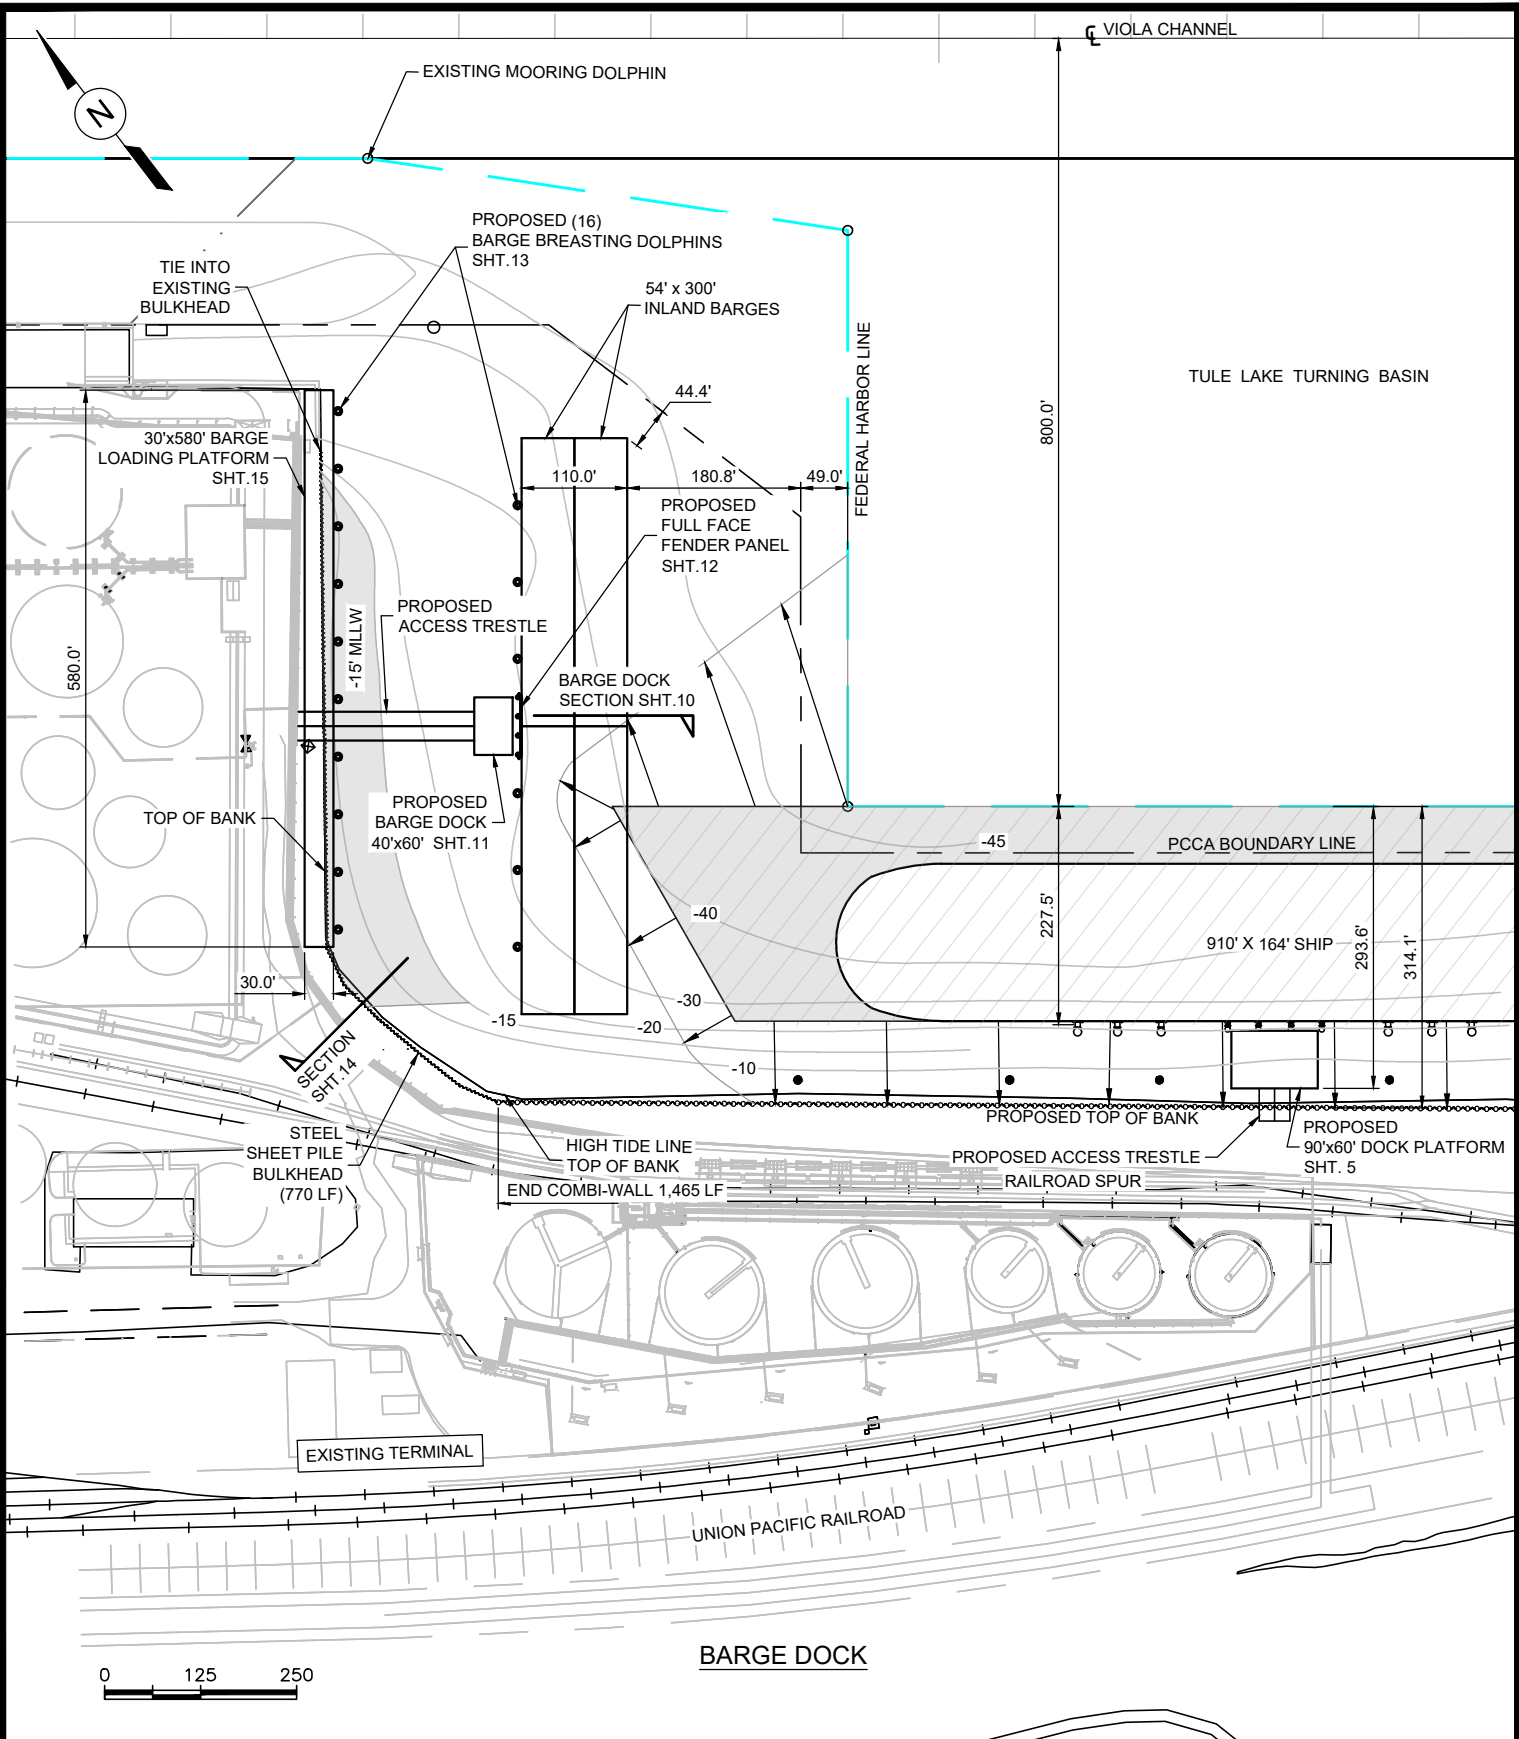


|           |                                  |             |                       |   |            |            |
|-----------|----------------------------------|-------------|-----------------------|---|------------|------------|
| PURPOSE:  | SHIP DOCK 5 & BARGE DOCK PROJECT | OWNER:      | BUCKEYE TEXAS HUB LLC |  <div>LLOYD ENGINEERING, INC<br/>STATE OF TEXAS, USA<br/>LICENSE NO. F-002846</div> | DESIGN BY: | KEM        |
|           |                                  | APPLIED BY: | LLOYD ENGINEERING     |   | DRAWN BY:  | RC         |
|           |                                  | APPLIC. No: | SWG -2008-00904       |   | SCALE:     | AS NOTED   |
| LOCATION: | CORPUS CHRISTI, TX               | COUNTY:     | NUECES COUNTY         |   | DATE:      | 11/13/2023 |
|           |                                  | WATER BODY: | CCSC                  | SHEET No:   | 09         |            |
|           |                                  | DATUM:      | MLLW                  |   |            |            |

FILE NAME: L:\LEI Projects\BUCKEYE\CORPUS\Corpus SD 5\Drawings\6.4 Permits\10 BARGE DOCK 1 OVERALL SECTION.dwg LAYOUT NAME: BARGE DOCK 1 OVERALL SECTION PLOTTED: Tuesday, November 21, 2023 - 1:57pm USER: rc

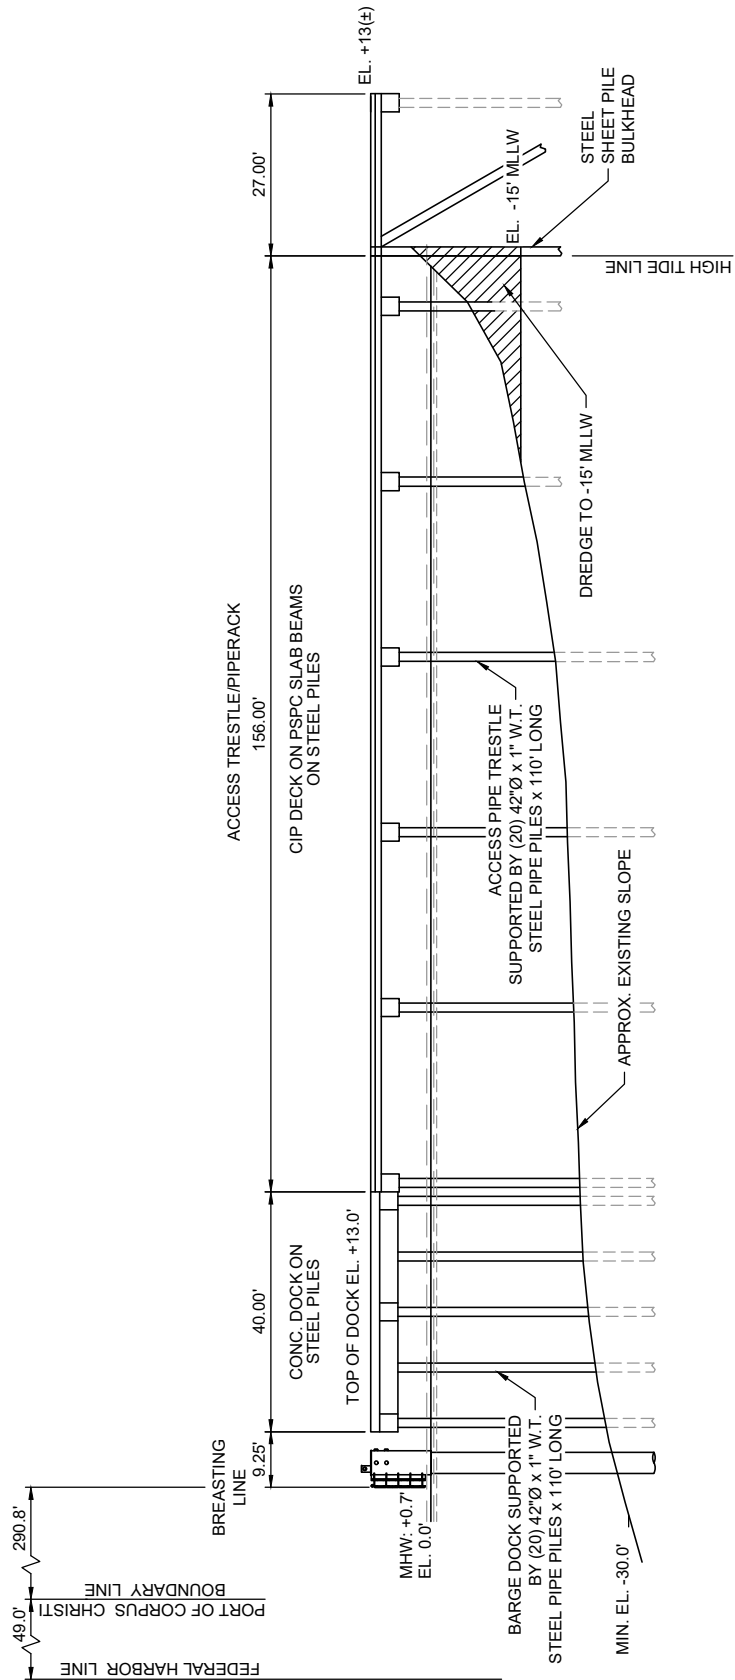


BARGE DOCK  
SECTION

DREDGE QUANTITY FOR BARGE DOCK :  
CUT BELOW MHT ..... 2,500 CY
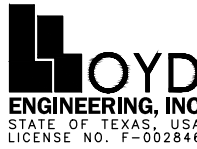
|           |                                  |             |                       |   |            |            |
|-----------|----------------------------------|-------------|-----------------------|---|------------|------------|
| PURPOSE:  | SHIP DOCK 5 & BARGE DOCK PROJECT | OWNER:      | BUCKEYE TEXAS HUB LLC |  <div>LLOYD<br/>ENGINEERING, INC<br/>STATE OF TEXAS, USA<br/>LICENSE NO. F-002846</div> | DESIGN BY: | KEM        |
|           |                                  | APPLIED BY: | LLOYD ENGINEERING     |   | DRAWN BY:  | RC         |
|           |                                  | APPLIC. No: | SWG -2008-00904       |   | SCALE:     | AS NOTED   |
| LOCATION: | CORPUS CHRISTI, TX               | COUNTY:     | NUECES COUNTY         |   | DATE:      | 11/13/2023 |
|           |                                  | WATER BODY: | CCSC                  | SHEET No:   | 10         |            |
|           |                                  | DATUM:      | MLLW                  |   |            |            |


FILE NAME: L:\ei projects\BUCKEYE\CORPUS\corpus sd 5\Drawings\6.4 permits\11 BARGE DOCK 1 PLATFORM PLAN.dwg LAYOUT NAME: BARGE DOCK 1 PLATFORM PLAN PLOTTED: Monday, November 13, 2023 - 2:16pm USER: rc

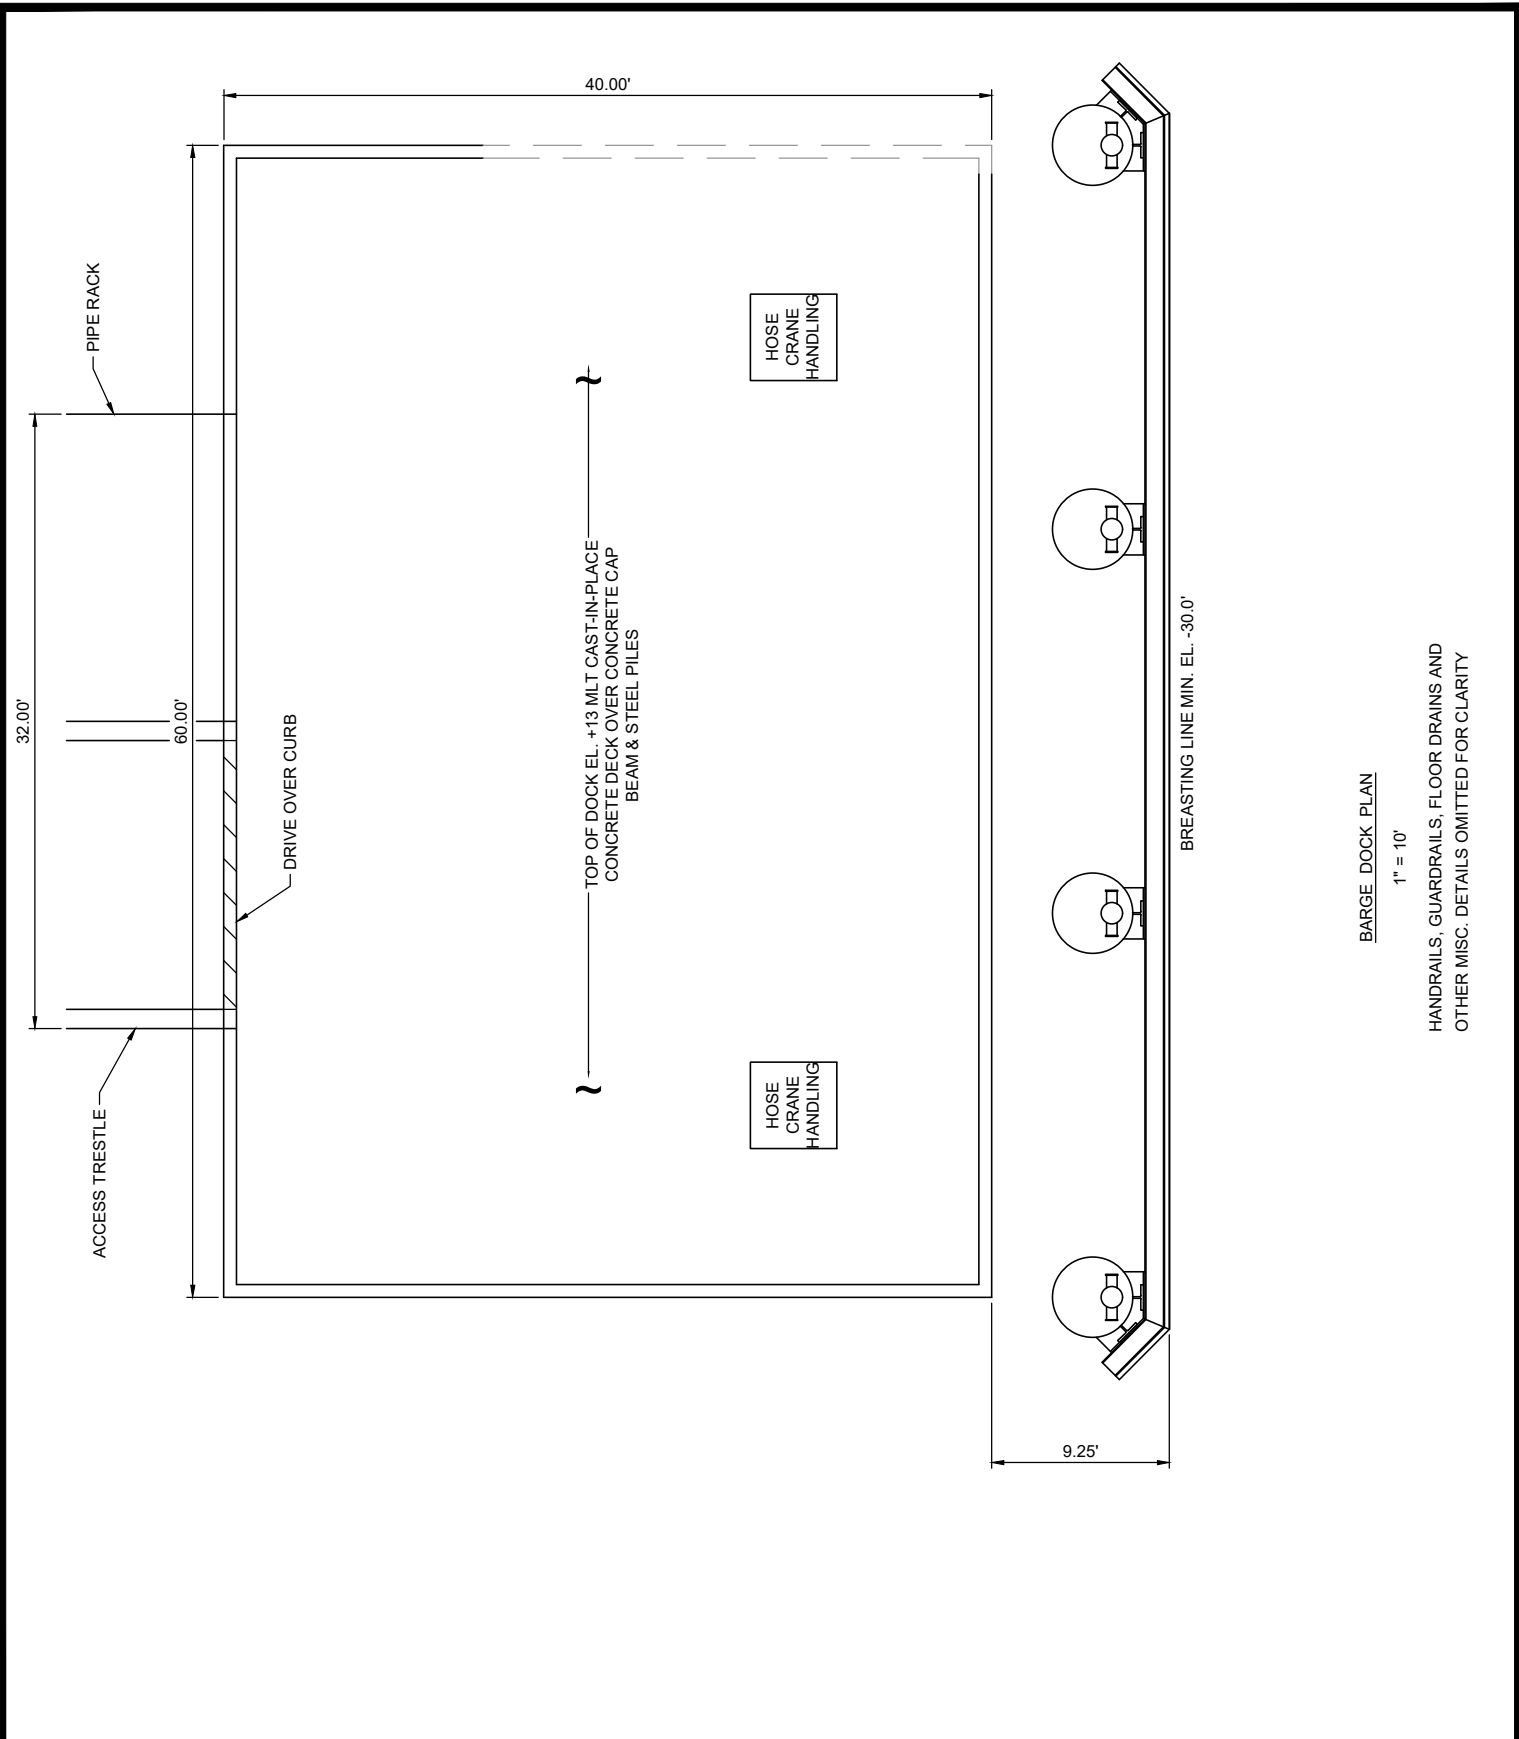


BARGE DOCK PLAN  
1" = 10'  
HANDRAILS, GUARDRAILS, FLOOR DRAINS AND  
OTHER MISC. DETAILS OMITTED FOR CLARITY

|           |                                  |             |                       |   |            |            |
|-----------|----------------------------------|-------------|-----------------------|---|------------|------------|
| PURPOSE:  | SHIP DOCK 5 & BARGE DOCK PROJECT | OWNER:      | BUCKEYE TEXAS HUB LLC |  <div>LLOYD<br/>ENGINEERING, INC<br/>STATE OF TEXAS, USA<br/>LICENSE NO. F-002846</div> | DESIGN BY: | KEM        |
|           |                                  | APPLIED BY: | LLOYD ENGINEERING     |   | DRAWN BY:  | RC         |
|           |                                  | APPLIC. No: | SWG -2008-00904       |   | SCALE:     | AS NOTED   |
| LOCATION: | CORPUS CHRISTI, TX               | COUNTY:     | NUECES COUNTY         |   | DATE:      | 11/13/2023 |
|           |                                  | WATER BODY: | CCSC                  | SHEET No:   | 11         |            |
|           |                                  | DATUM:      | MLLW                  |   |            |            |


FILE NAME: L:\ei\_projects\BUCKEYE\CORPUS\corpus sd 5\Drawings\6.4 permits\12 BARGE DOCK 1 FENDER SYSTEM.dwg LAYOUT NAME: BARGE DOCK 1 FENDER SYSTEM PLOTTED: Monday, November 13, 2023 - 2:17pm USER: rc

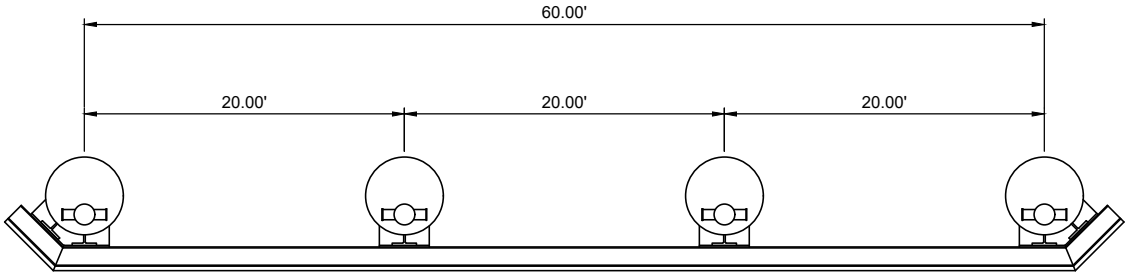


PLAN VIEW

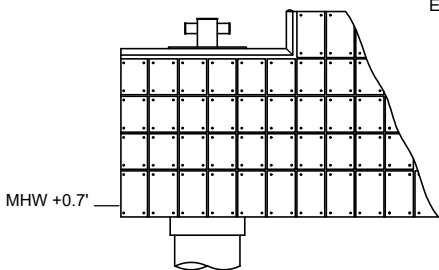

FENDER PADS SHOWN

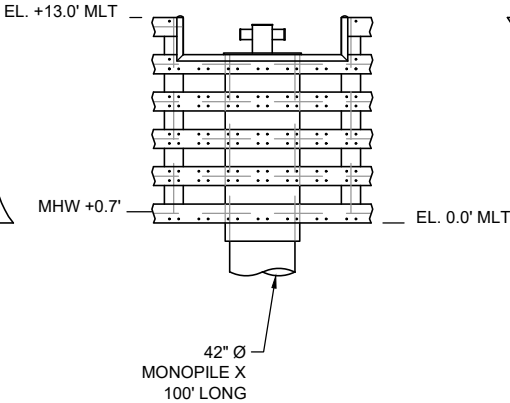



PARTIAL FRONT ELEVATION

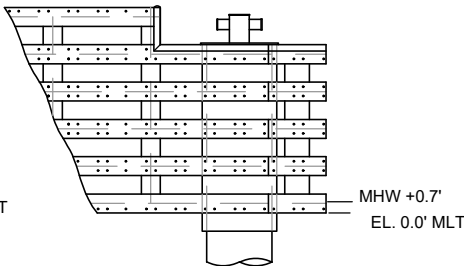

FRAMING BEAMS SHOWN

BARGE DOCK 1 FENDER SYSTEM  
1" = 1'
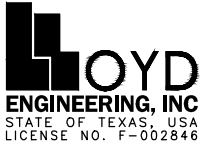
|           |                                  |             |                       |                                                                                       |            |            |
|-----------|----------------------------------|-------------|-----------------------|---------------------------------------------------------------------------------------|------------|------------|
| PURPOSE:  | SHIP DOCK 5 & BARGE DOCK PROJECT | OWNER:      | BUCKEYE TEXAS HUB LLC |  | DESIGN BY: | KEM        |
|           |                                  | APPLIED BY: | LLOYD ENGINEERING     |                                                                                       | DRAWN BY:  | RC         |
| LOCATION: | CORPUS CHRISTI, TX               | APPLIC. No: | SWG -2008-00904       |                                                                                       | SCALE:     | AS NOTED   |
|           |                                  | COUNTY:     | NUECES COUNTY         |                                                                                       | DATE:      | 11/13/2023 |
|           |                                  | WATER BODY: | CCSC                  |                                                                                       | SHEET No:  | 12         |
|           |                                  | DATUM:      | MLLW                  |                                                                                       |            |            |

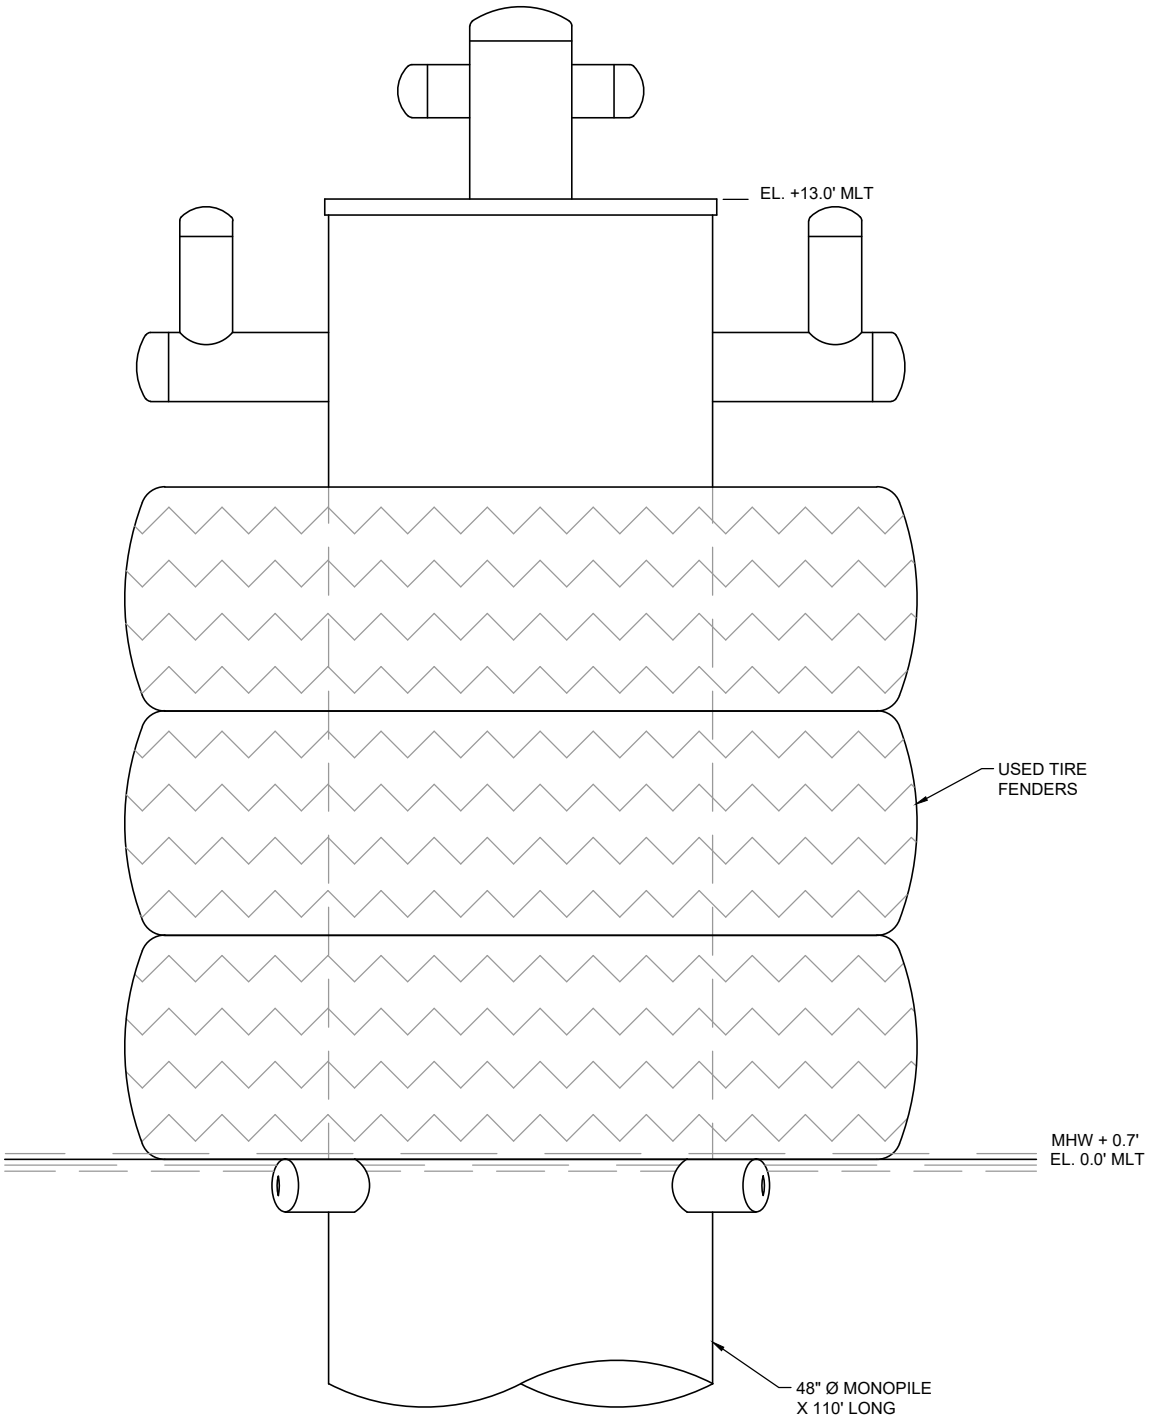


BARGE DOCK BREASTING / MOORING DOLPHINS  
1/2" = 1'  
(FRONT ELEVATION)  
AS PROPOSED (16) PLACES

|           |                                  |             |                       |   |            |            |
|-----------|----------------------------------|-------------|-----------------------|---|------------|------------|
| PURPOSE:  | SHIP DOCK 5 & BARGE DOCK PROJECT | OWNER:      | BUCKEYE TEXAS HUB LLC |  <div>LLOYD ENGINEERING, INC<br/>STATE OF TEXAS, USA<br/>LICENSE NO. F-002846</div> | DESIGN BY: | KEM        |
|           |                                  | APPLIED BY: | LLOYD ENGINEERING     |   | DRAWN BY:  | RC         |
|           |                                  | APPLIC. No: | SWG -2008-00904       |   | SCALE:     | AS NOTED   |
| LOCATION: | CORPUS CHRISTI, TX               | COUNTY:     | NUECES COUNTY         |   | DATE:      | 11/13/2023 |
|           |                                  | WATER BODY: | CCSC                  | SHEET No:   | 13         |            |
|           |                                  | DATUM:      | MLLW                  |   |            |            |



FILE NAME: L:\ei projects\BUCKEYE\CORPUS\corpus sd 5\Drawings\6.4 permits\14 SHEET PILE SECTION.dwg LAYOUT NAME: SHEET PILE BULKHEAD SECTION PLOTTED: Monday, November 13, 2023 - 2:17pm USER: rc

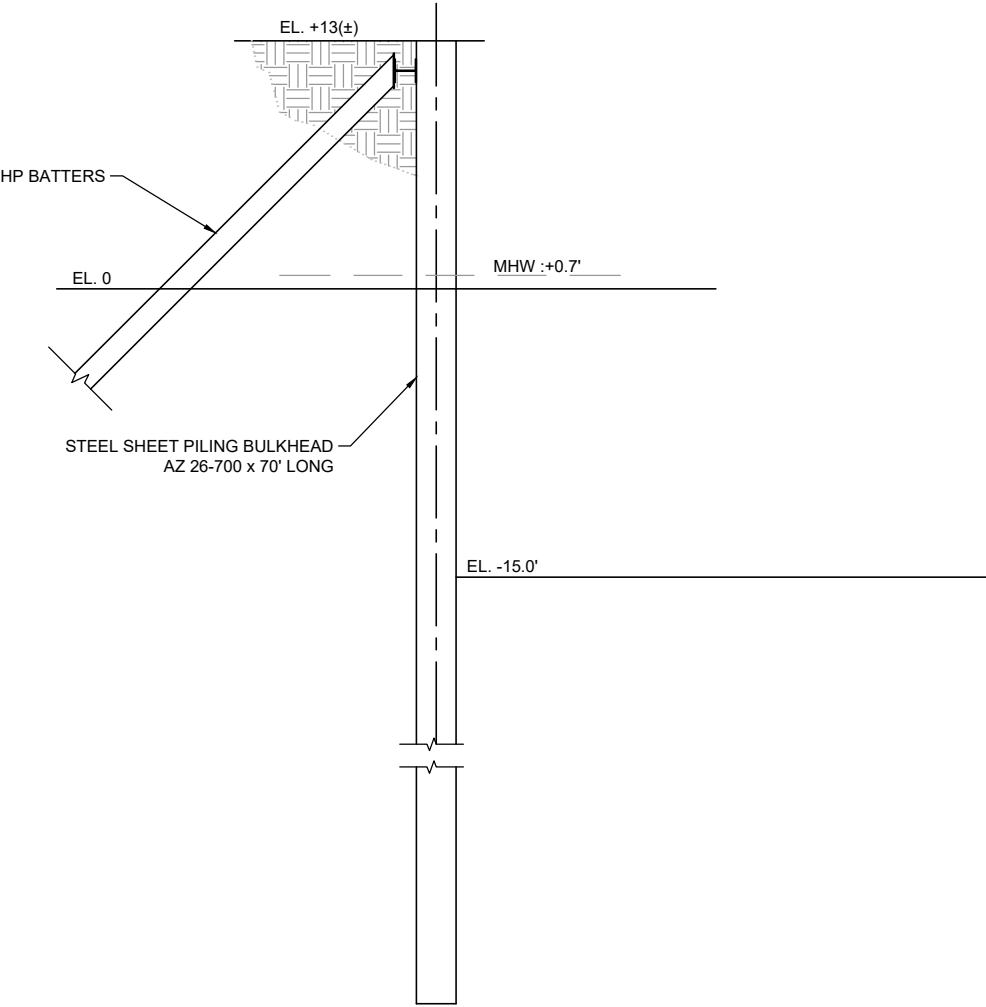


BULKHEAD SECTION  
SCALE : 1"=10'


AS PROPOSED 770 LF

|           |                                  |             |                       |   |            |            |
|-----------|----------------------------------|-------------|-----------------------|---|------------|------------|
| PURPOSE:  | SHIP DOCK 5 & BARGE DOCK PROJECT | OWNER:      | BUCKEYE TEXAS HUB LLC | <div><div></div><div>LLOYD</div><div>ENGINEERING, INC</div><div>STATE OF TEXAS, USA</div><div>LICENSE NO. F-002846</div></div> | DESIGN BY: | KEM        |
|           |                                  | APPLIED BY: | LLOYD ENGINEERING     |   | DRAWN BY:  | RC         |
|           |                                  | APPLIC. No: | SWG -2008-00904       |   | SCALE:     | AS NOTED   |
| LOCATION: | CORPUS CHRISTI, TX               | COUNTY:     | NUECES COUNTY         |   | DATE:      | 11/13/2023 |
|           |                                  | WATER BODY: | CCSC                  |   | SHEET No:  | 14         |
|           |                                  | DATUM:      | MLLW                  |   |            |            |


FILE NAME: L:\LEI Projects\BUCKEYE\Corpus SD 5\Drawings\6.4 Permits\15 BARGE LOADING PLATFORM.dwg LAYOUT NAME: BARGE LOADING PLATFORM PLOTTED: Thursday, November 16, 2023 - 2:15pm USER: rc

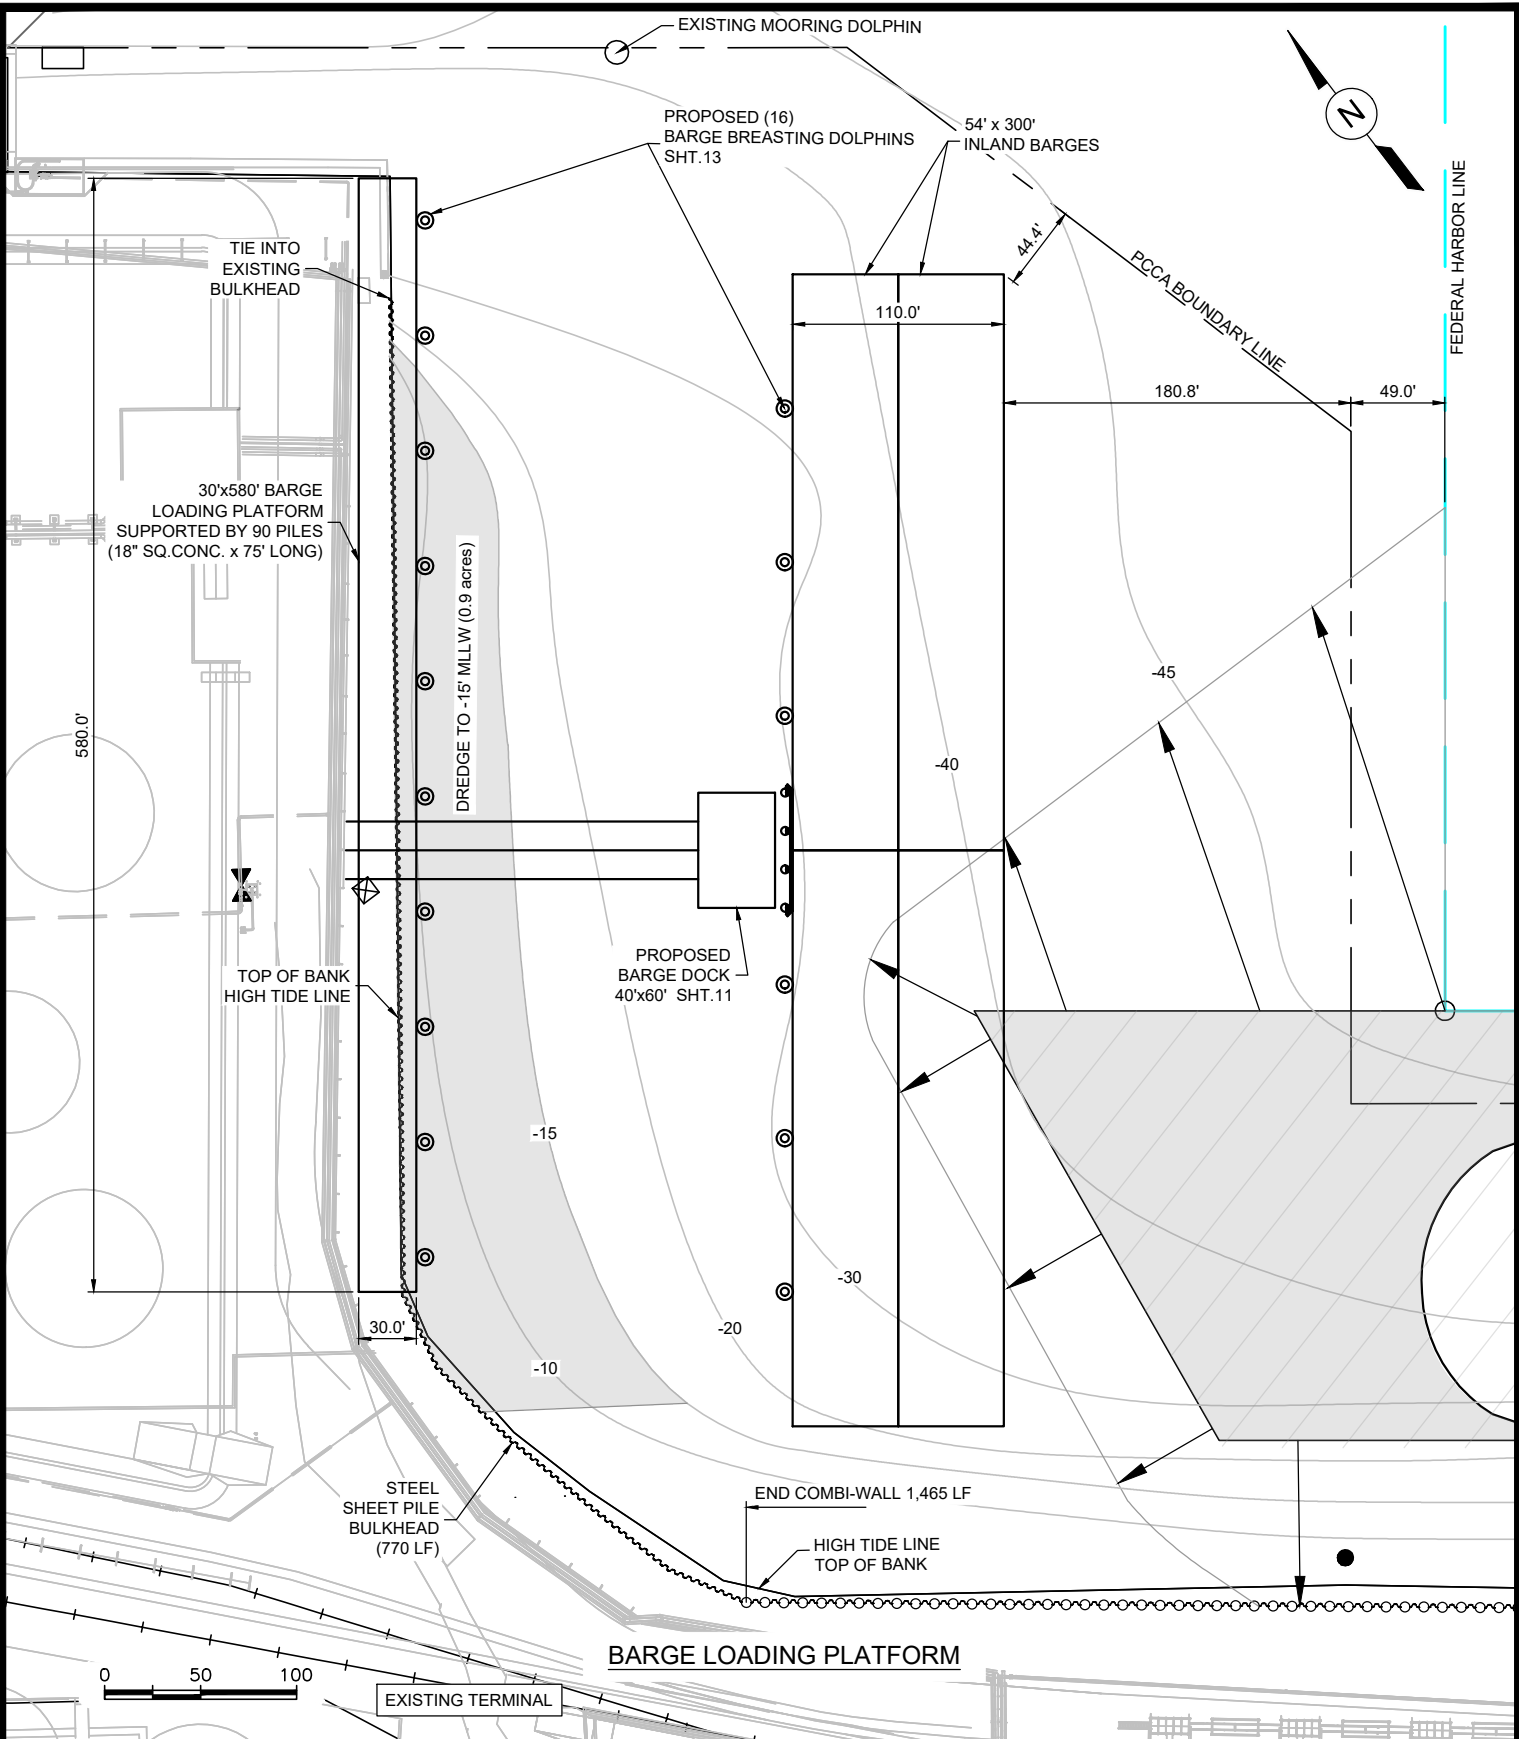

|           |                                  |             |                       |   |            |            |
|-----------|----------------------------------|-------------|-----------------------|---|------------|------------|
| PURPOSE:  | SHIP DOCK 5 & BARGE DOCK PROJECT | OWNER:      | BUCKEYE TEXAS HUB LLC | <div><div><div></div><div></div><div></div></div><div>LLOYD</div><div>ENGINEERING, INC</div><div>STATE OF TEXAS, USA</div><div>LICENSE NO. F-002846</div></div> | DESIGN BY: | KEM        |
|           |                                  | APPLIED BY: | LLOYD ENGINEERING     |   | DRAWN BY:  | RC         |
|           |                                  | APPLIC. No: | SWG -2008-00904       |   | SCALE:     | AS NOTED   |
| LOCATION: | CORPUS CHRISTI, TX               | COUNTY:     | NUECES COUNTY         |   | DATE:      | 11/13/2023 |
|           |                                  | WATER BODY: | CCSC                  |   | SHEET No:  | 15         |
|           |                                  | DATUM:      | MLLW                  |   |            |            |

 

FILE NAME: L:\ei projects\BUCKEYE\CORPUS\corpus sd 5\Drawings\6.4 permits\17 BARGE DOCK 1 MOORING DOLPHIN.dwg LAYOUT NAME: PROPOSED MOORING DOLPHIN PLOTTED: Monday, November 13, 2023 - 2:17pm USER: rc

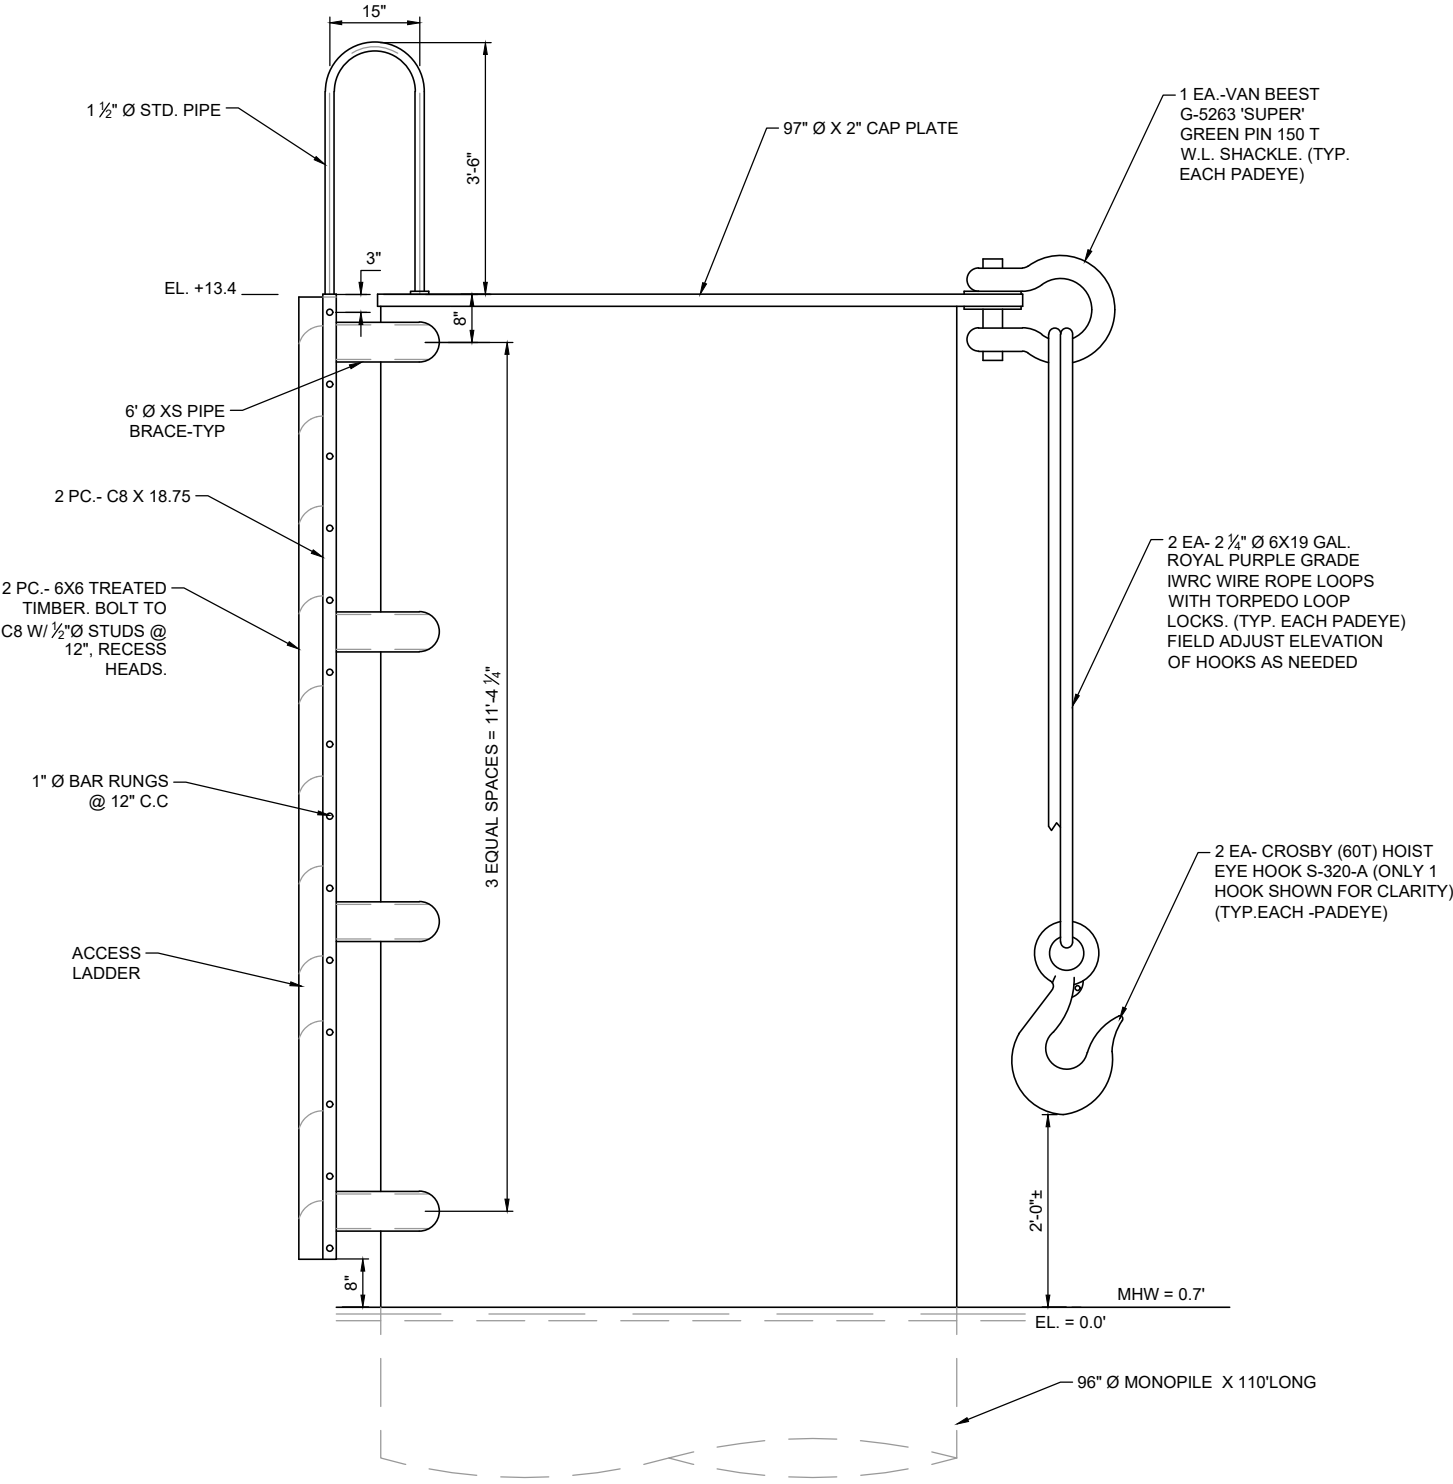

PROPOSED MOORING DOLPHIN (FRONT ELEVATION)  
N.T.S.  
AS PROPOSED 2 PLACES


|           |                                  |             |                       |   |            |            |
|-----------|----------------------------------|-------------|-----------------------|---|------------|------------|
| PURPOSE:  | SHIP DOCK 5 & BARGE DOCK PROJECT | OWNER:      | BUCKEYE TEXAS HUB LLC |  <div>LLOYD<br/>ENGINEERING, INC<br/>STATE OF TEXAS, USA<br/>LICENSE NO. F-002846</div> | DESIGN BY: | KEM        |
|           |                                  | APPLIED BY: | LLOYD ENGINEERING     |   | DRAWN BY:  | RC         |
|           |                                  | APPLIC. No: | SWG -2008-00904       |   | SCALE:     | AS NOTED   |
| LOCATION: | CORPUS CHRISTI, TX               | COUNTY:     | NUECES COUNTY         |   | DATE:      | 11/13/2023 |
|           |                                  | WATER BODY: | CCSC                  | SHEET No:   | 17         |            |
|           |                                  | DATUM:      | MLLW                  |   |            |            |



Coordinate System: GCS WGS 1984  
Datum: WGS 1984  
Units: Degree

### Vicinity Map

1 in = 158 miles

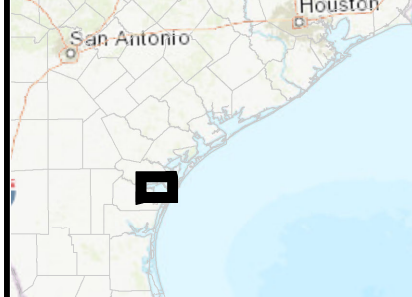

### Legend

DMPAs

0 1.25 2.5 5  
Miles

### Maintenance Dredge Material Placement Areas

USACE Permit Modification  
SWG-2008-00904  
Buckeye Texas HUB Docks  
Nueces County, TX

Date: Feb 05, 2020

Prepared By: C. Gerken

Project: Buckeye Texas HUB

1 inch = 14,500 feet

**LOYD**  
ENGINEERING, INC.