


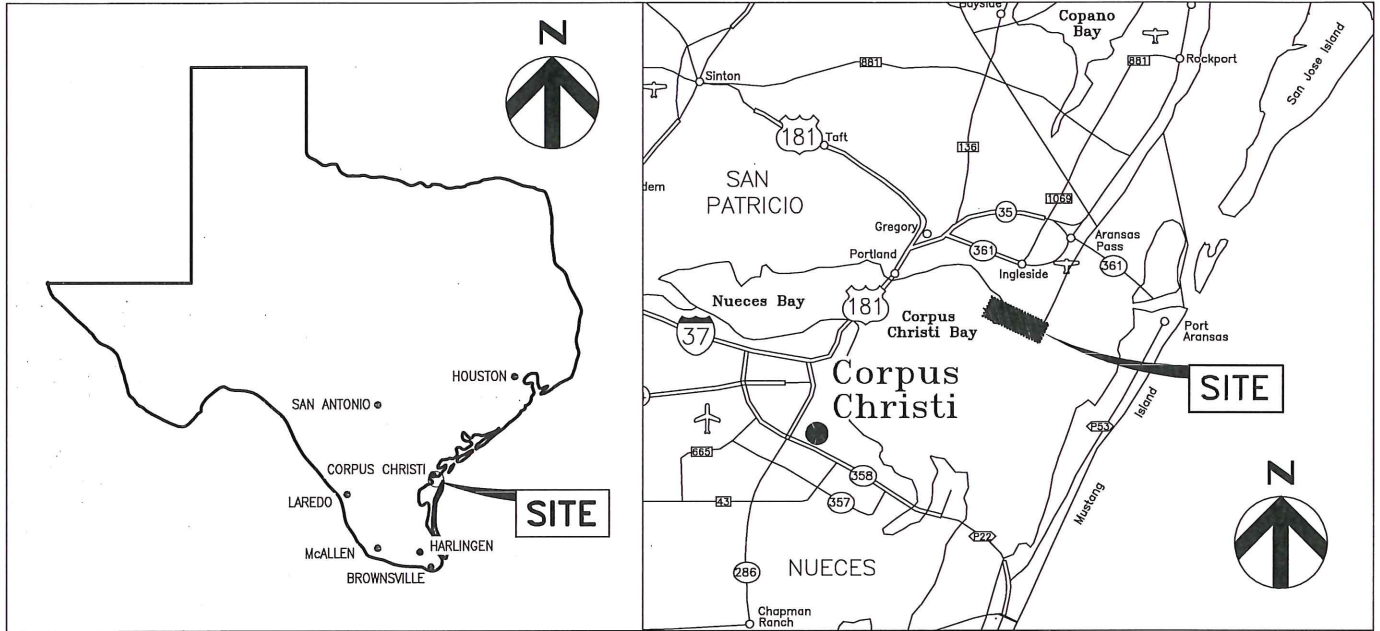

VICINITY MAP

LOCATION MAP



FOR COE USE ONLY	
Permit Application No.:	_____
Applicant Name:	_____
Sheet	____ of ____



ACTIVITY: USACE PERMIT AMENDMENT, SWG-2001-02106

APPLICANT: KIEWIT OFFSHORE SERVICES LTD.


DATUM: NAD83

DATE: 11/2018

REV. DATE: NOV 2018

HDR JOB NO: 10119193

SHEET 1 OF 10

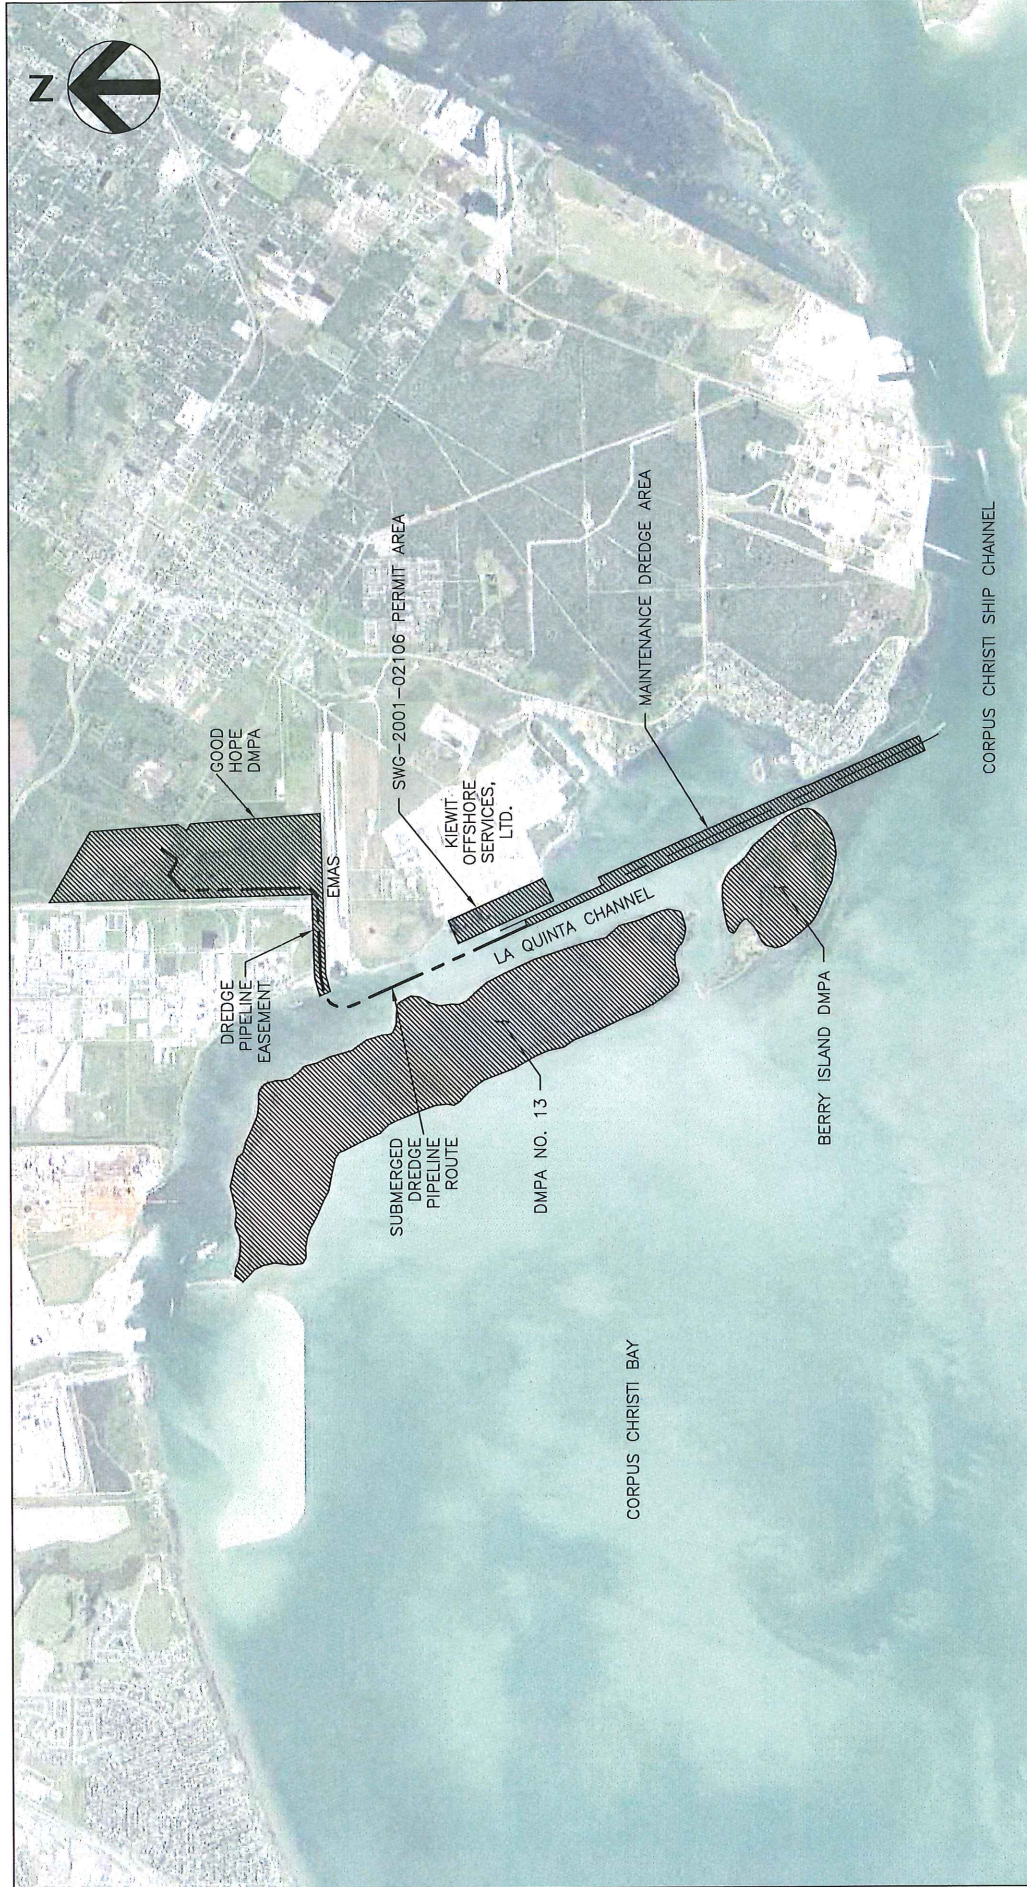

FOR COE USE ONLY

Permit Application No.: _____

Applicant Name: _____

Sheet _____ of _____



OVERALL SITE PLAN


SCALE: 1" = 5,000'

ACTIVITY: USACE PERMIT AMENDMENT, SWG-2001-02106	DATUM: NAD83
APPLICANT: KIEWIT OFFSHORE SERVICES LTD.	REV. DATE: NOVEMBER 2018
DATE: 11/18	SHEET 2 OF 10
HDR JOB NO: 10119193	



HDR Engineering, Inc.
10000 Foothill Boulevard, Suite 200
Houston, Texas 77036



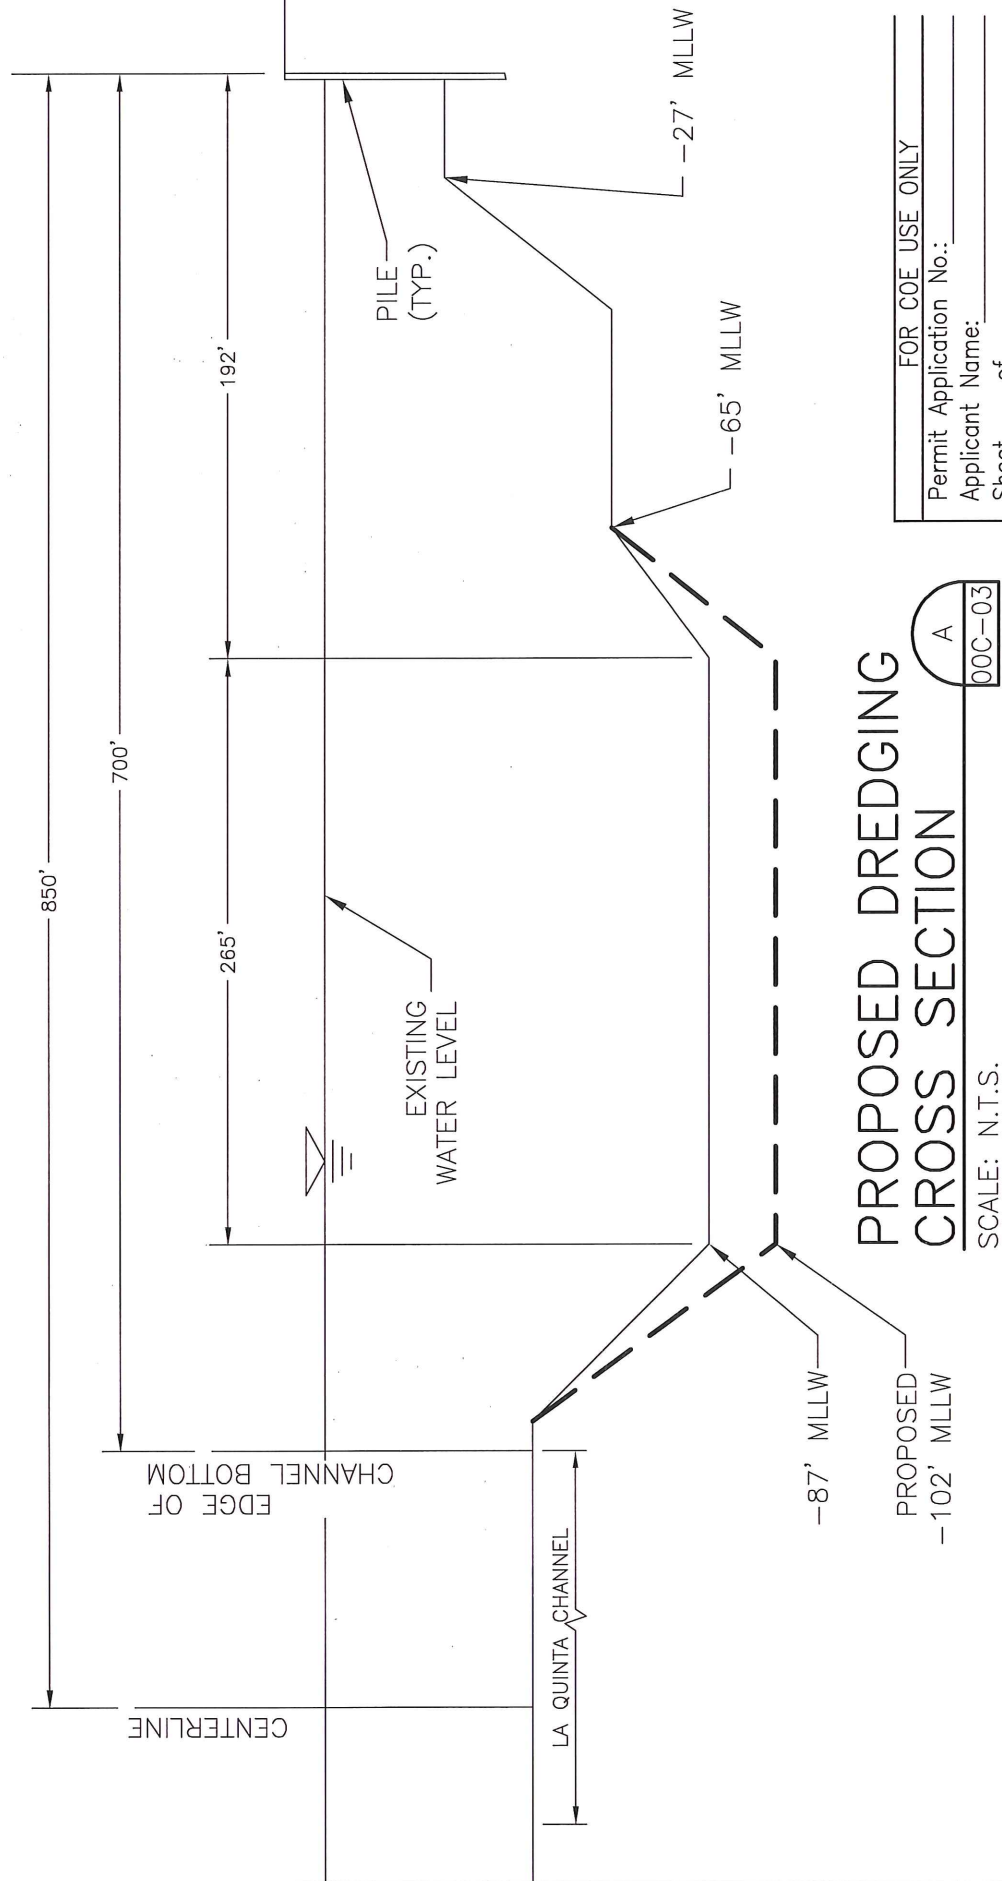

PROPOSED DREDGING CROSS SECTION

A
00C-03

FOR COE USE ONLY
Permit Application No.:
Applicant Name:
Sheet of

ACTIVITY: USACE PERMIT AMENDMENT, SWG-2001-02106

APPLICANT: KIEWIT OFFSHORE SERVICES LTD.

DATE: 11/18

HDR JOB NO: 10119193


DATUM: NAD83

REV. DATE: NOVEMBER 2018

SHEET 4 OF 12



HDR Engineering, Inc.
1000 East 10th Avenue, Suite 100
Denver, CO 80202
Phone: 303.733.1000
Fax: 303.733.1001
www.hdr.com

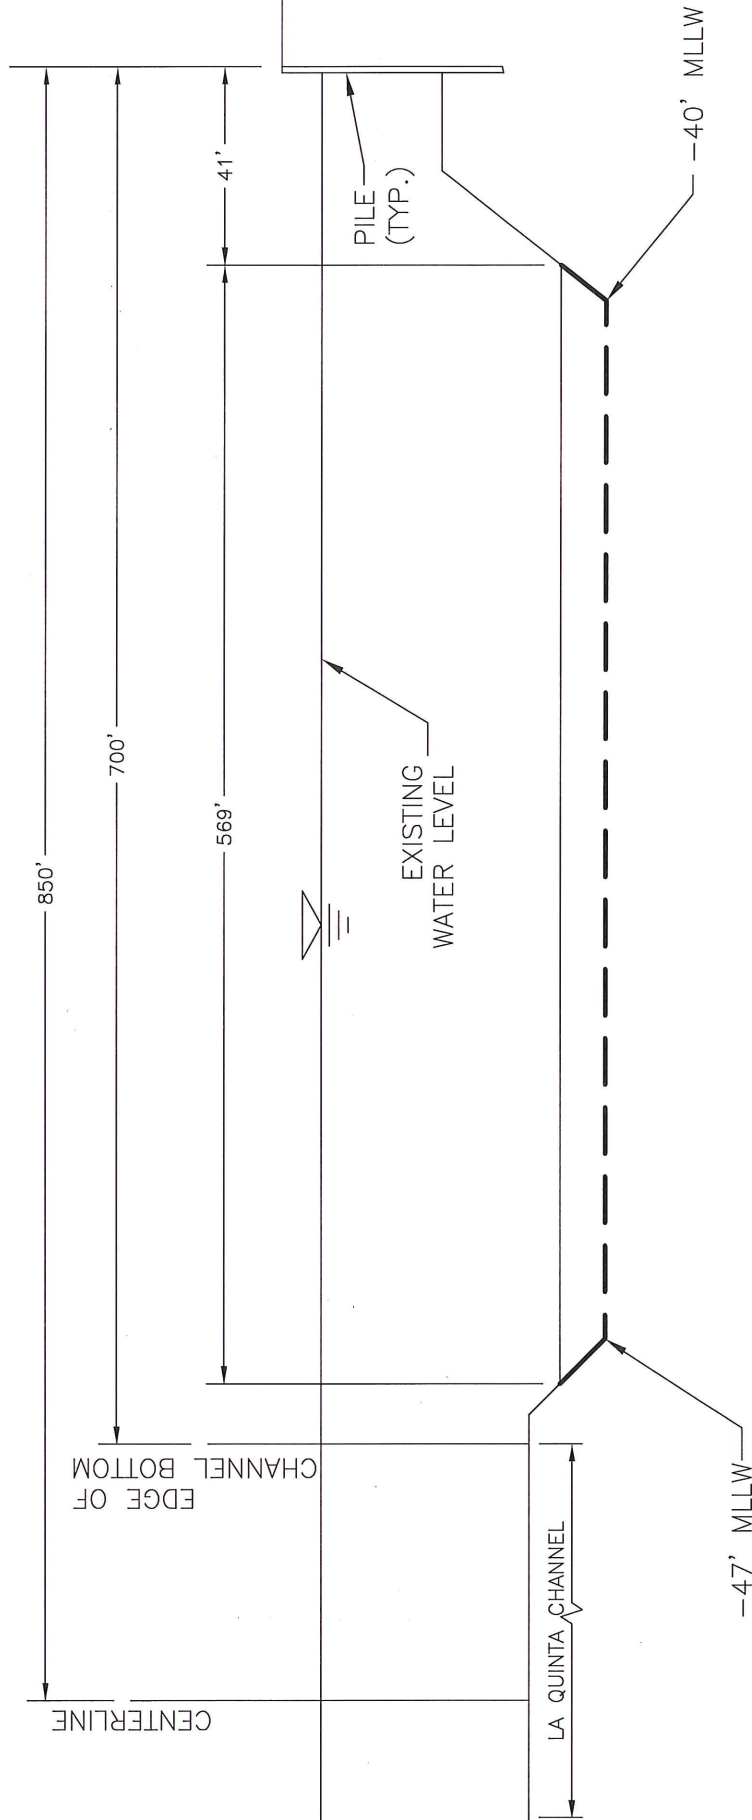

PROPOSED DREDGING CROSS SECTION

SCALE: N.T.S.

FOR COE USE ONLY
Permit Application No.:
Applicant Name:
Sheet ___ of ___

B
00C-03

ACTIVITY: USACE PERMIT AMENDMENT, SWG-2001-02106

APPLICANT: KIEWIT OFFSHORE SERVICES LTD.

DATE: 11/18

HDR JOB NO: 10119193


DATUM: NAD83

REV. DATE: NOVEMBER 2018

SHEET 5 OF 12



HDR Engineering, Inc.
TEXAS FIRM REGISTRATION NUMBER 754

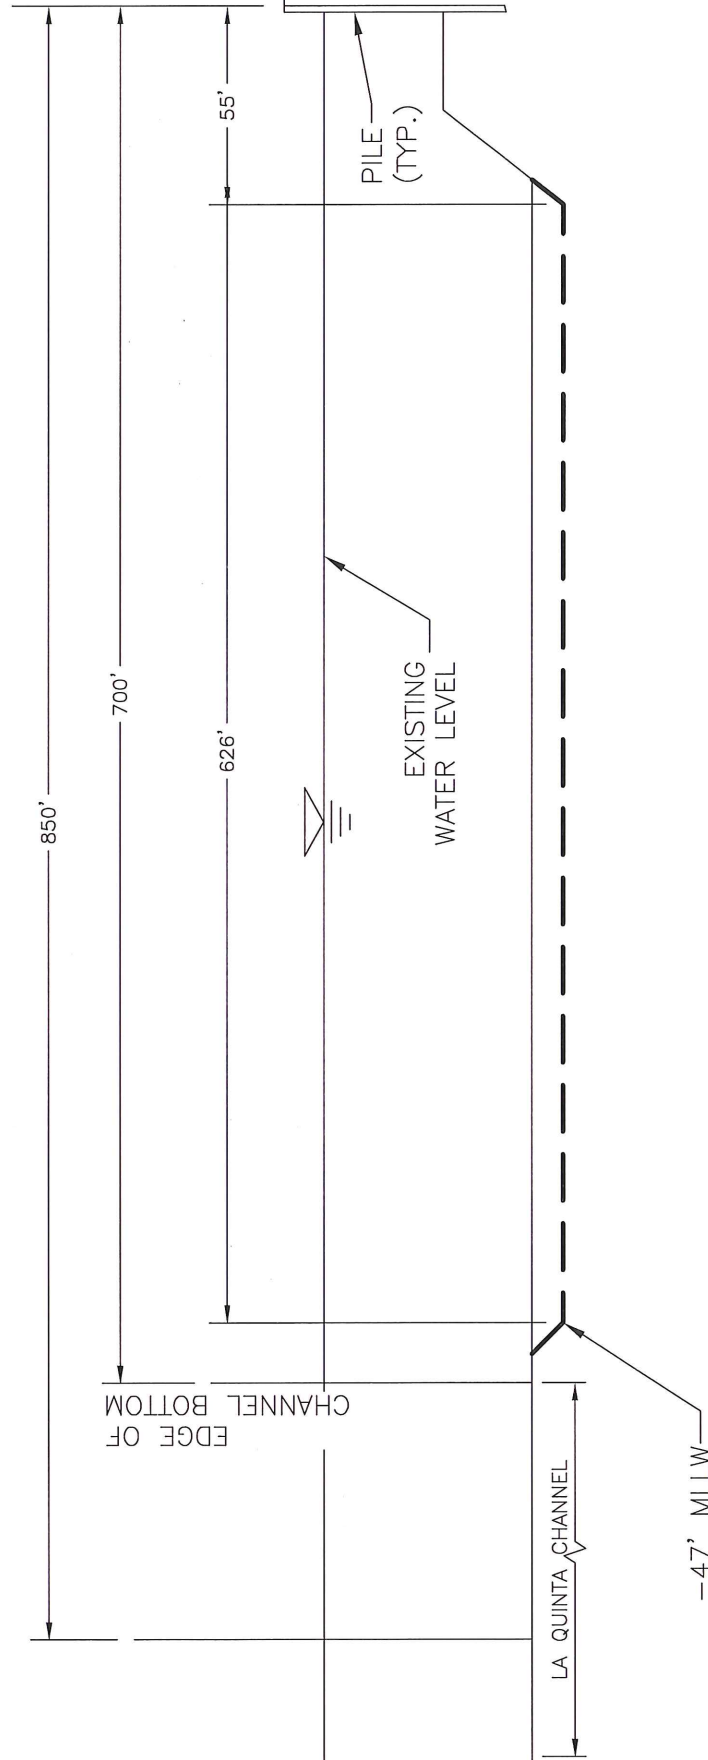

PROPOSED DREDGING CROSS SECTION

SCALE: N.T.S.

FOR COE USE ONLY

Permit Application No.:

Applicant Name:

Sheet ___ of ___



ACTIVITY: USACE PERMIT AMENDMENT, SWG-2001-02106

APPLICANT:

DATE: 11/18

HDR JOB NO:


DATUM: NAD83

REV. DATE: NOVEMBER 2018

SHEET 6 OF 12



HDR Engineering, Inc.
TEXAS PROFESSIONAL REGISTRATION NUMBER 754

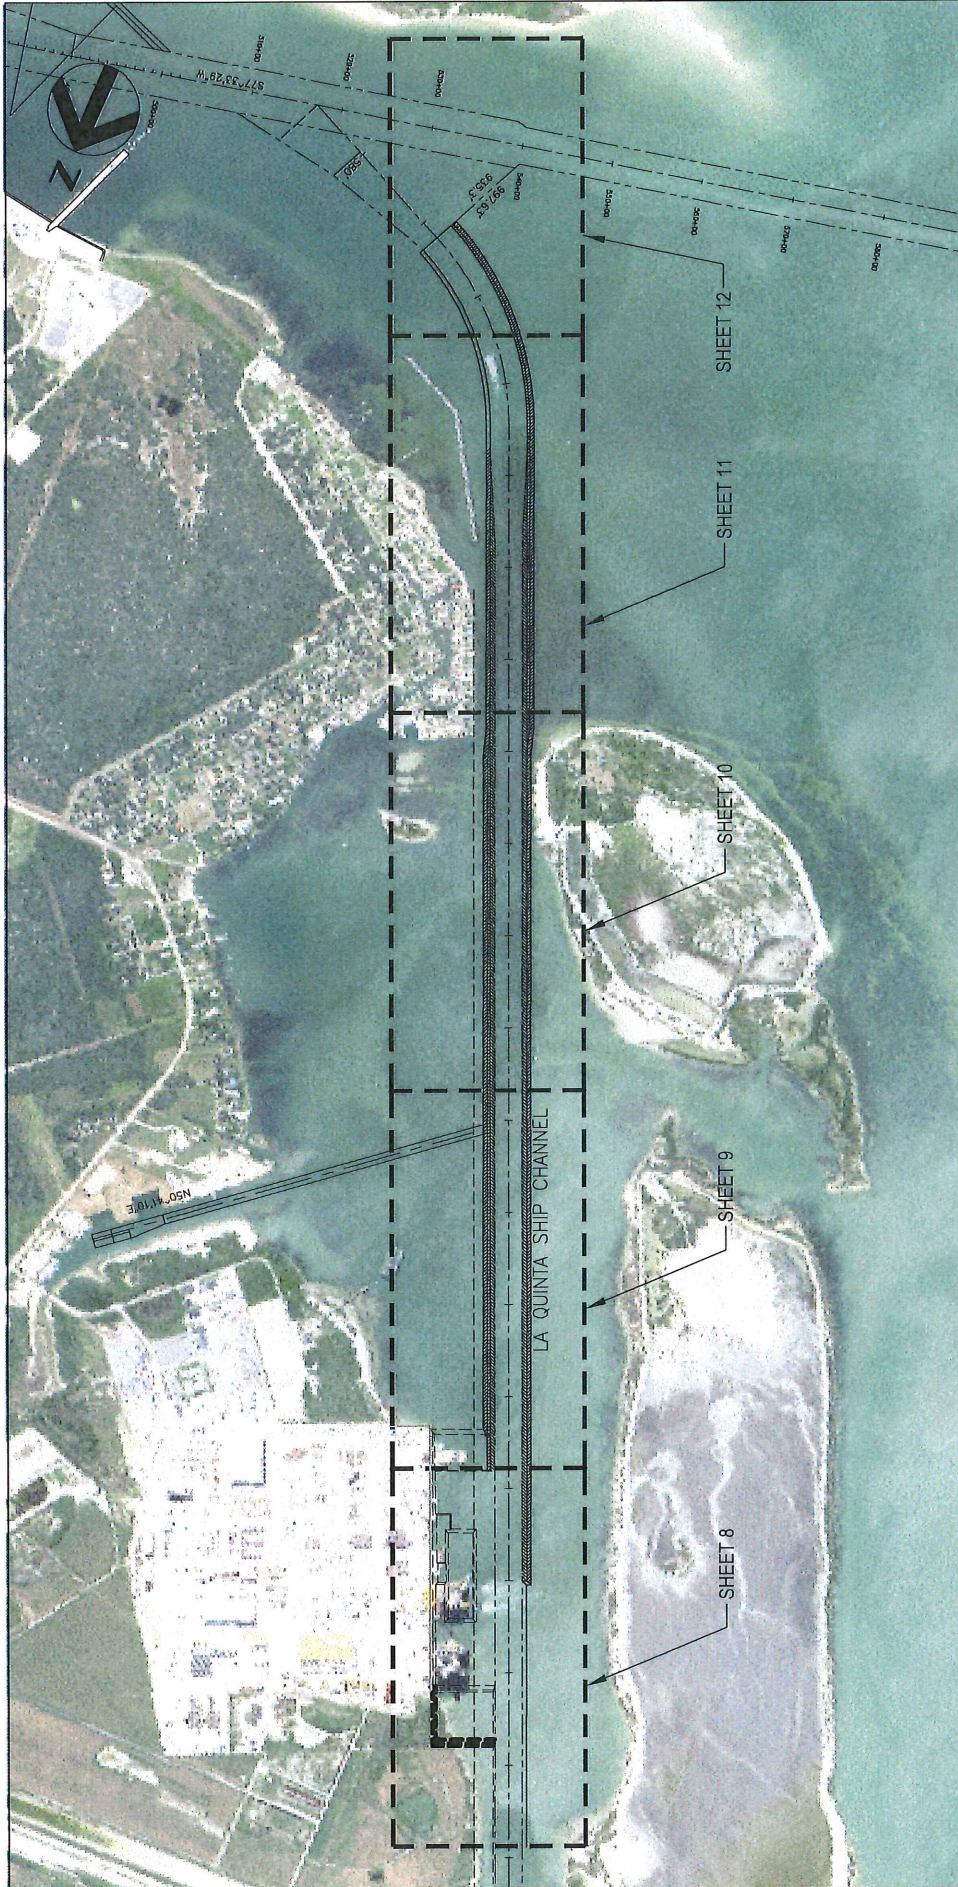

FOR COE USE ONLY	
Permit Application No.:	
Applicant Name:	
Sheet	of




SITE PLAN
SCALE: 1" = 2000'

ACTIVITY: USACE PERMIT AMENDMENT, SWG-2001-02106	DATUM: NAD83
APPLICANT: KIEWIT OFFSHORE SERVICES LTD.	REV. DATE: NOVEMBER 2018
DATE: 11/18	SHEET 7 OF 12
HDR JOB NO: 10119193	

HDR

HDR Engineering Inc.
10000 140th Avenue, Suite 100
Houston, Texas 77057-1400

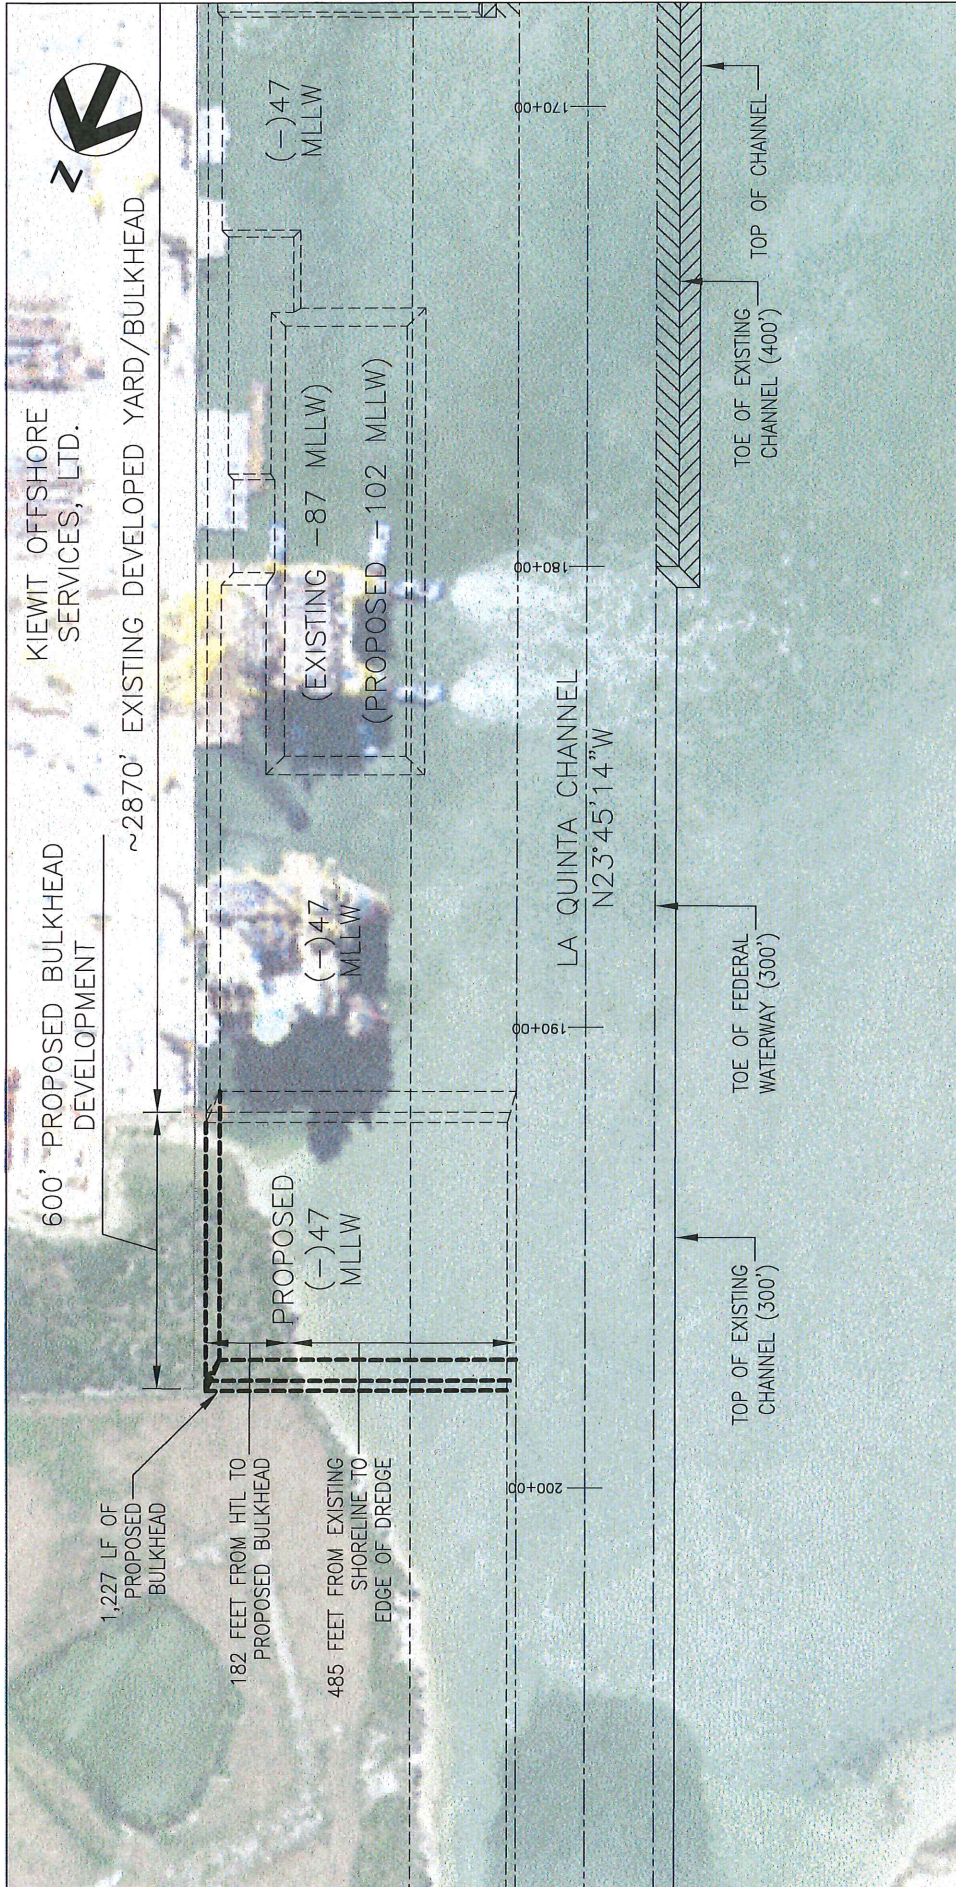

MAINTENANCE DREDGING AREA

PARTIAL PLAN

SCALE: 1" = 400'



FOR COE USE ONLY

Permit Application No.:

Applicant Name:

Sheet ___ of ___

ACTIVITY: USACE PERMIT AMENDMENT, SWG-2001-02106

APPLICANT: KIEWIT OFFSHORE SERVICES LTD.

DATE: 11/18

HDR JOB NO: 10119193


DATUM: NAD83

REV. DATE: NOVEMBER 2018

SHEET 8 OF 12

HDR

HDR Engineering, Inc.
TULSA FIELD OFFICE, TULSA, OKLAHOMA 74106

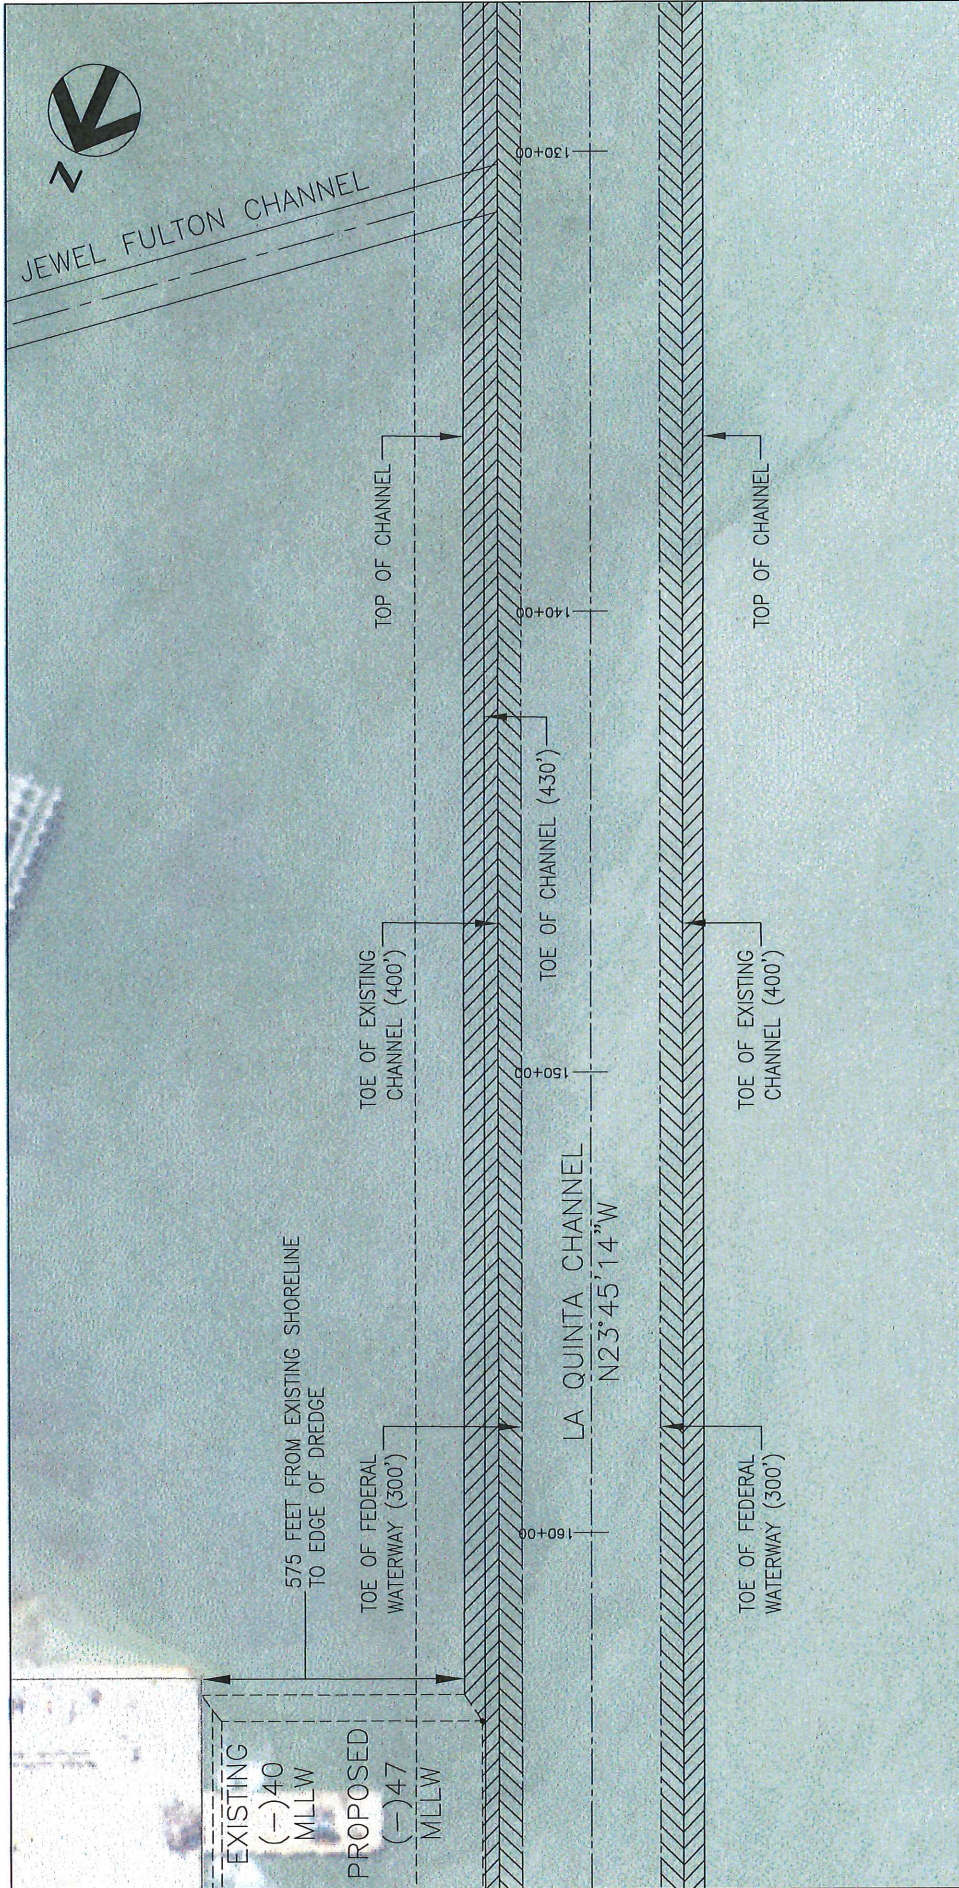

MAINTENANCE DREDGING AREA



SITE PLAN

SCALE: 1" = 400'

FOR COE USE ONLY

Permit Application No.:

Applicant Name:

Sheet ___ of ___

ACTIVITY: USACE PERMIT AMENDMENT, SWG-2001-02106

APPLICANT: KIEWIT OFFSHORE SERVICES LTD.

DATE: 11/18

HDR JOB NO: 10119193


DATUM: NAD83

REV. DATE: NOVEMBER 2018

SHEET 9 OF 12

HDR


HDR Engineering, Inc.
1000 PINE STREET, SUITE 100
DENVER, CO 80202

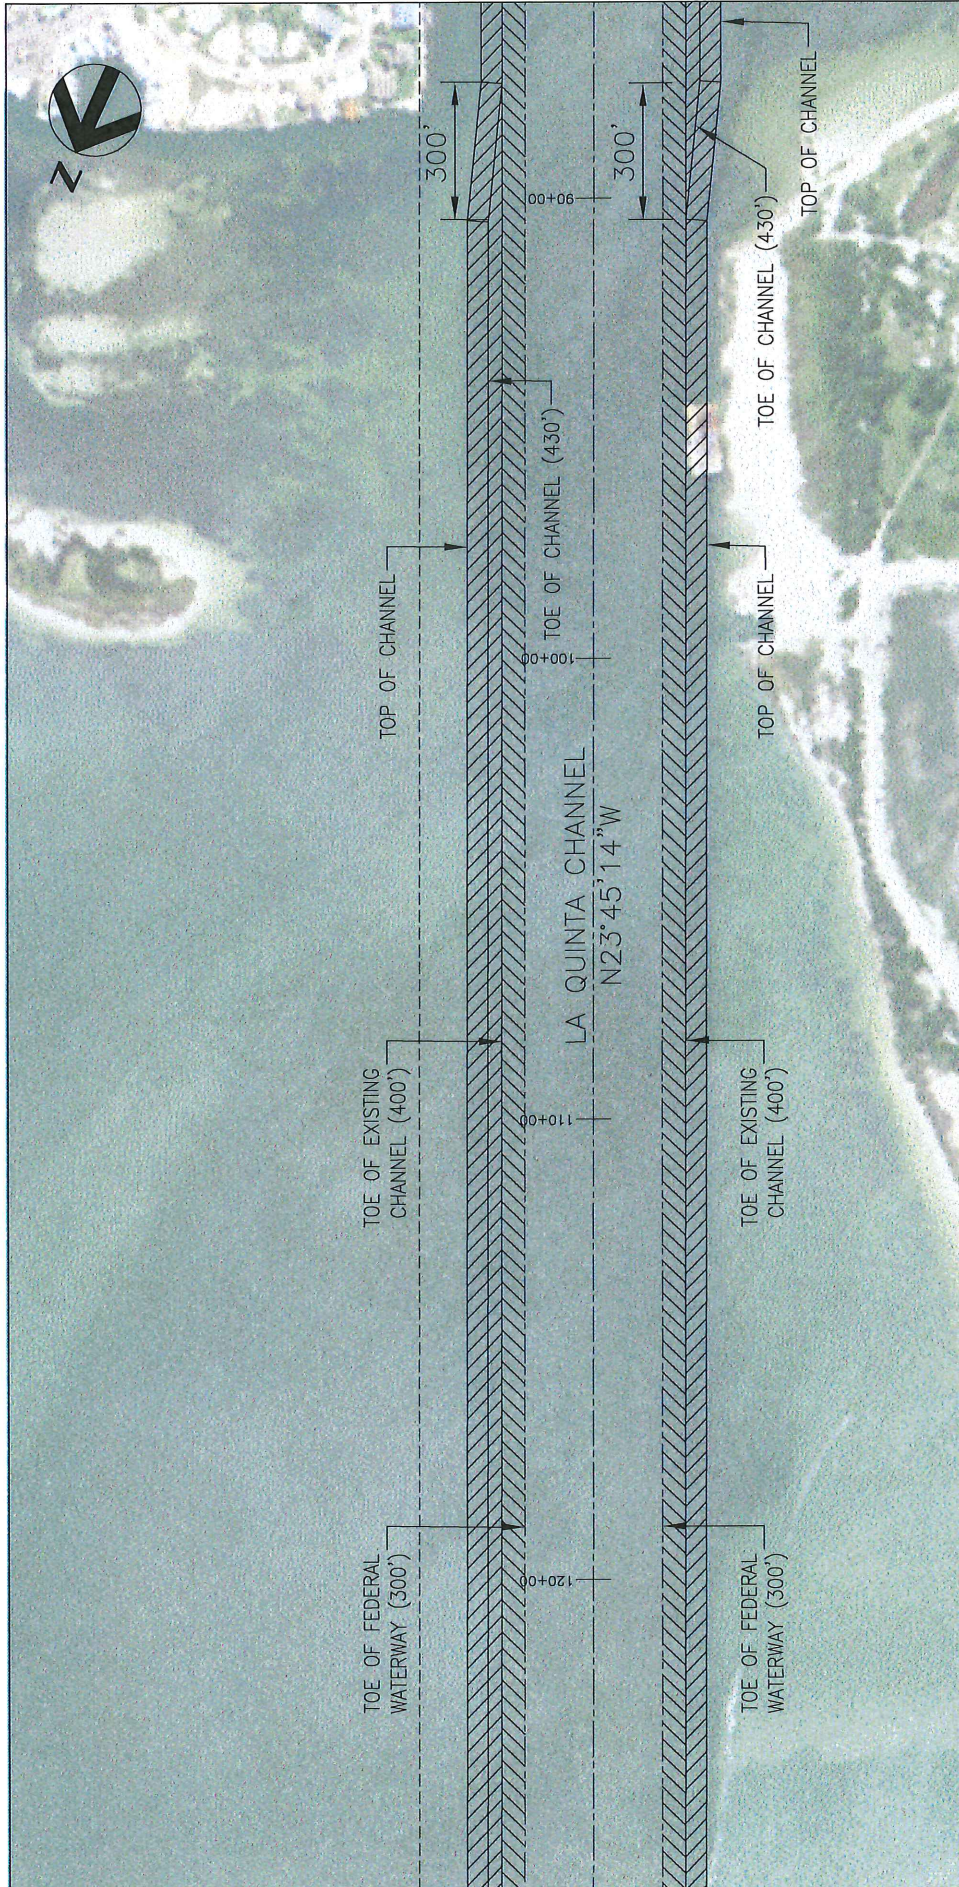

MAINTENANCE DREDGING AREA

SITE PLAN

SCALE: 1" = 400'

 

FOR COE USE ONLY

Permit Application No.: _____

Applicant Name: _____

Sheet ____ of ____

ACTIVITY: USACE PERMIT AMENDMENT, SWG-2001-02106

APPLICANT: KIEWIT OFFSHORE SERVICES LTD.

DATE: 11/18

HDR JOB NO: 10119193


DATUM: NAD83

REV. DATE: NOVEMBER 2018

SHEET 10 OF 12

HDR

HDR Engineering, Inc.
Texas Professional Engineer

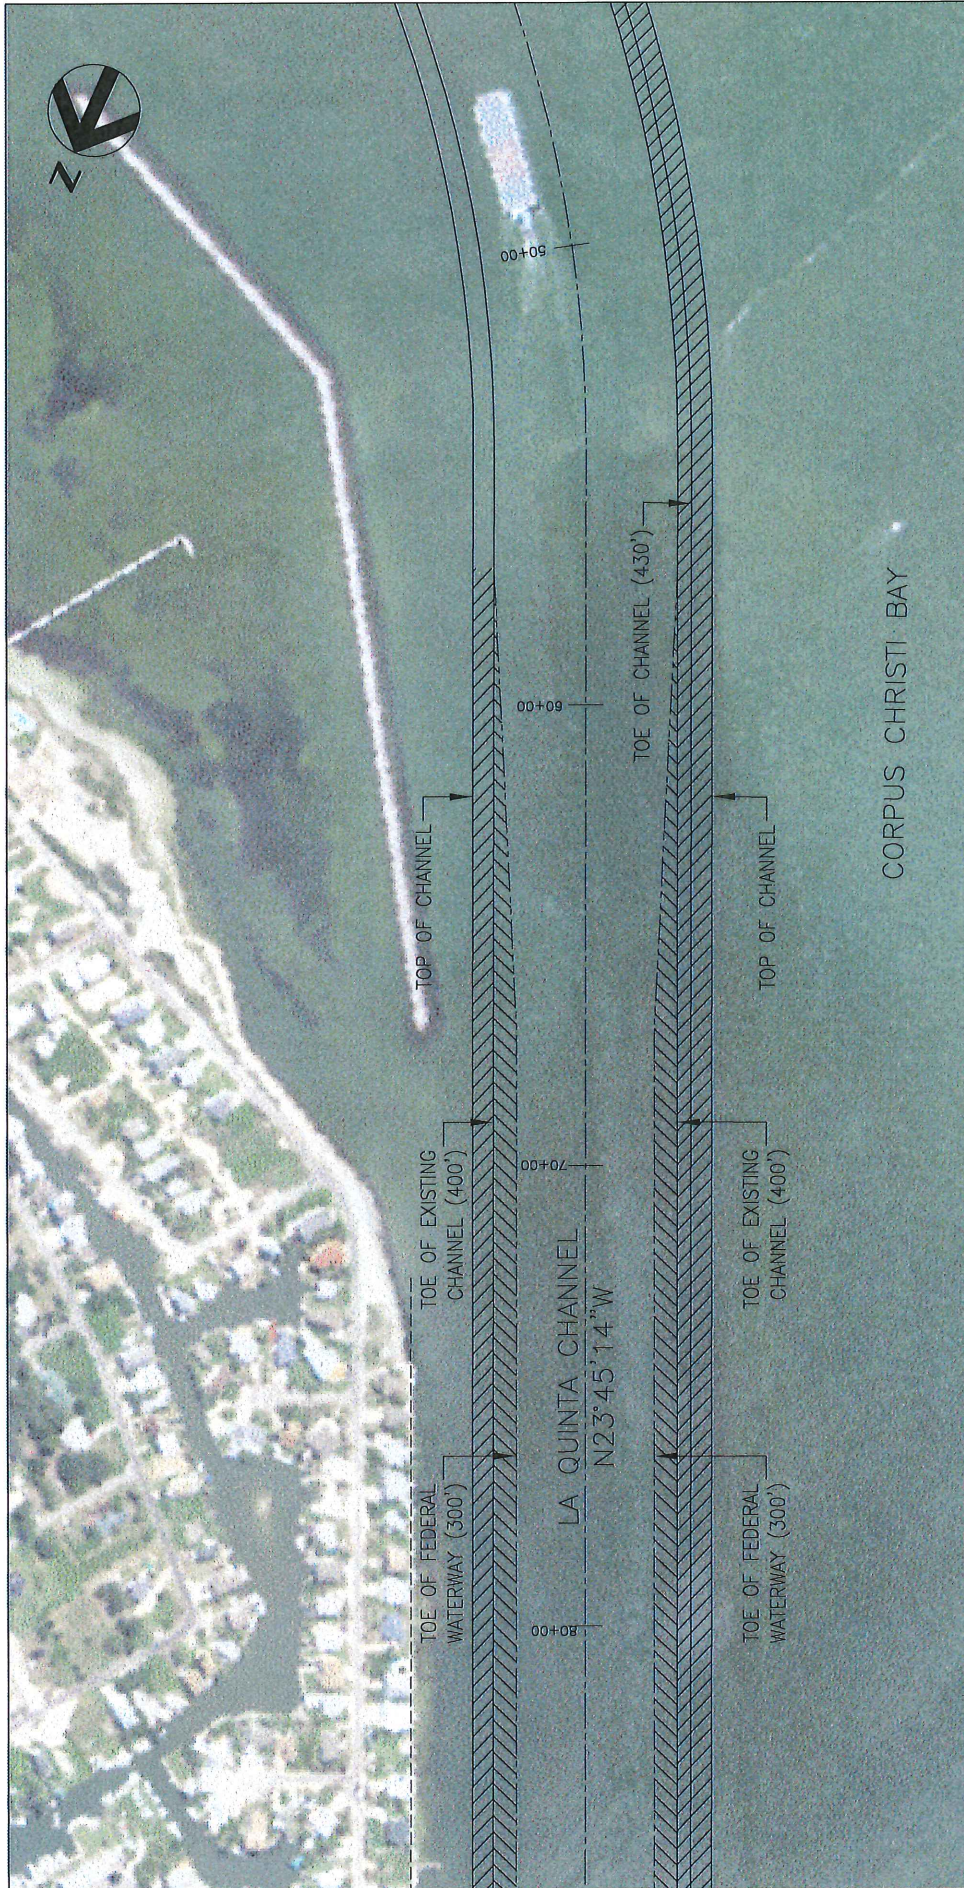

MAINTENANCE DREDGING AREA

SITE PLAN

SCALE: 1" = 500'




FOR COE USE ONLY
 Permit Application No.:
 Applicant Name:
 Sheet ___ of ___

ACTIVITY: USACE PERMIT AMENDMENT, SWG-2001-02106	
APPLICANT: KIEWIT OFFSHORE SERVICES LTD.	DATUM: NAD83
DATE: 11/18	REV. DATE: NOVEMBER 2018
HDR JOB NO: 10119193	SHEET 11 OF 12




HDR Engineering, Inc.
 TEXAS PERM REGISTRATION NUMBER 754

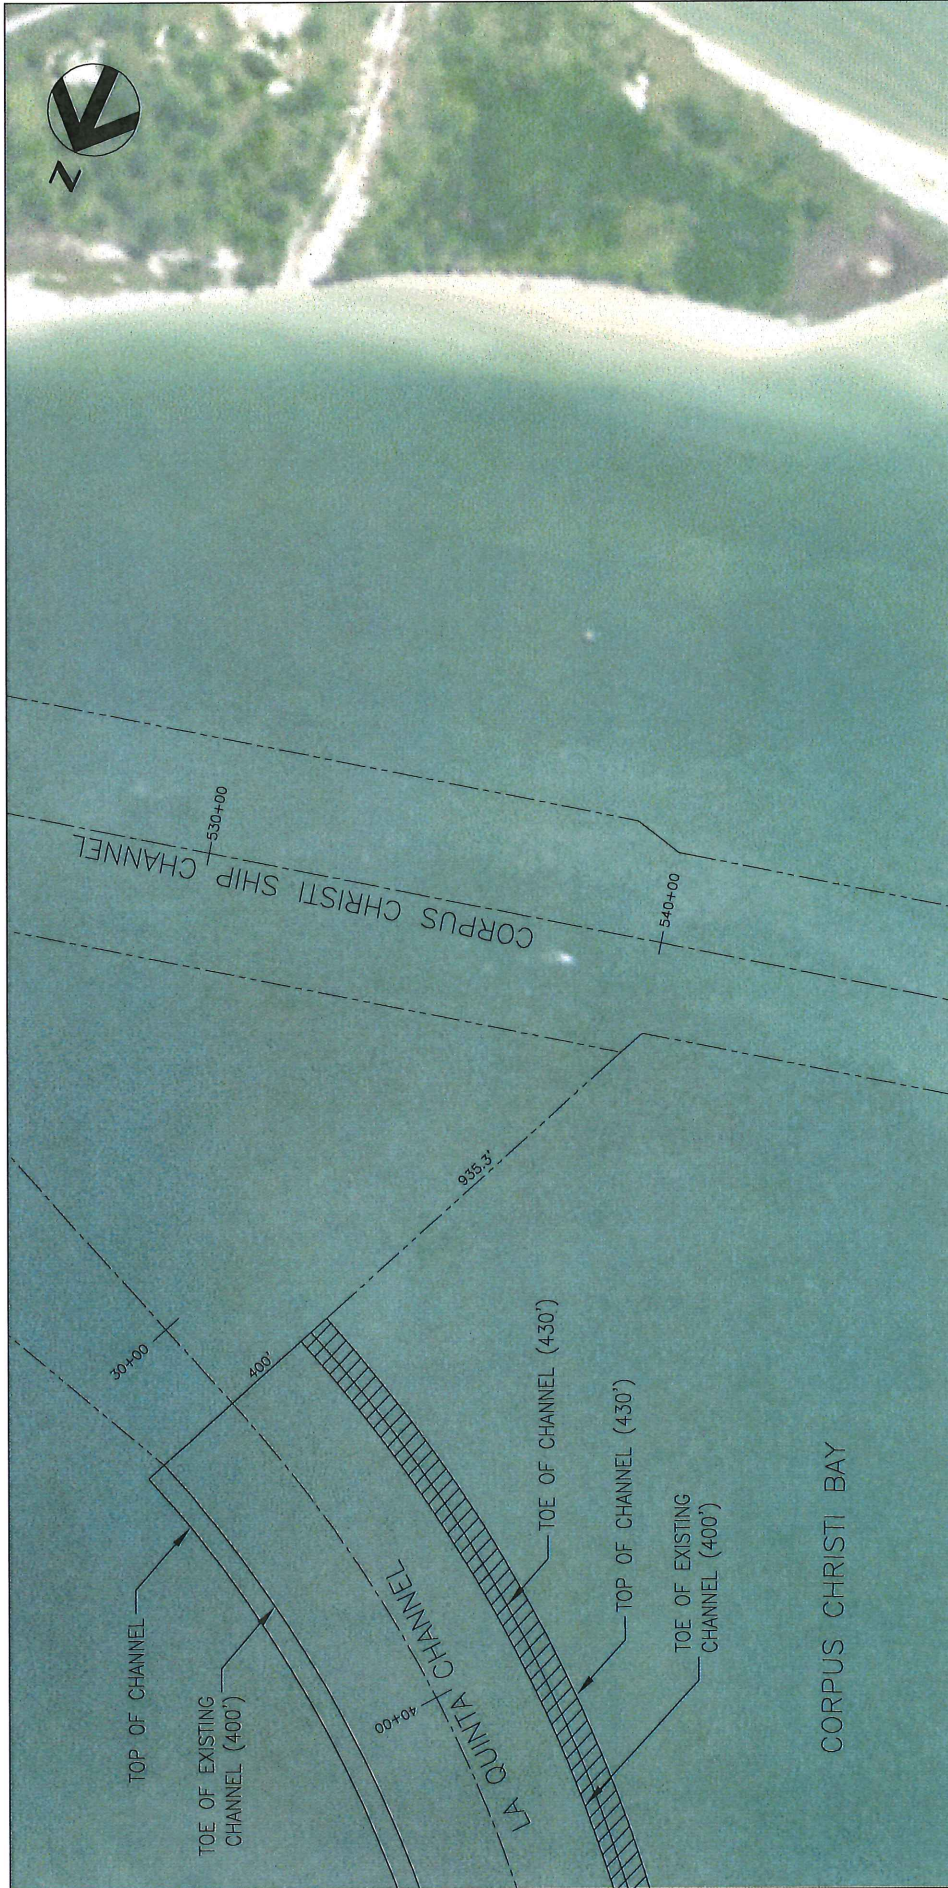

MAINTENANCE DREDGING AREA

SITE PLAN

SCALE: 1" = 400'

 

FOR COE USE ONLY

Permit Application No.:

Applicant Name:

Sheet ___ of ___

ACTIVITY: USACE PERMIT AMENDMENT, SWG-2001-02106	
APPLICANT: KIEWIT OFFSHORE SERVICES LTD.	DATUM: NAD83
DATE: 11/18	REV. DATE: NOVEMBER 2018
HDR JOB NO: 10119193	SHEET 12 OF 12

HDR

HDR Engineering, Inc.
1000 West 10th Street, Suite 100
Corpus Christi, TX 78401