



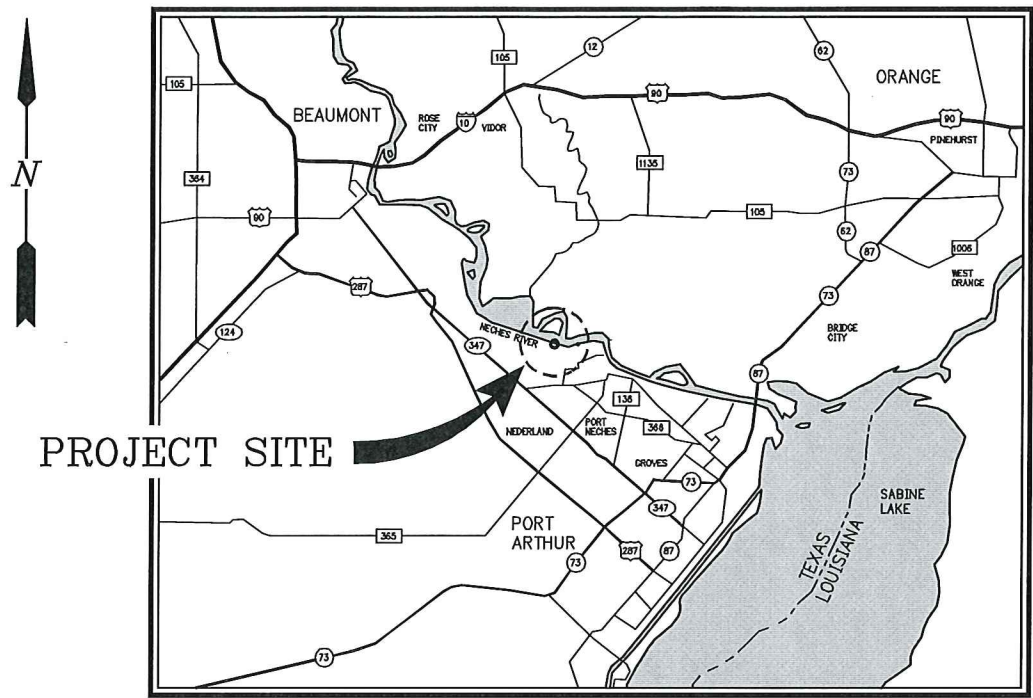

PROJECT SITE


VICINITY MAP

SCALE: 1" = 6 MILE

 

SITE LOCATION:

LAT: 30° 00' 32.9"N
LONG: 93° 59' 21.5"W

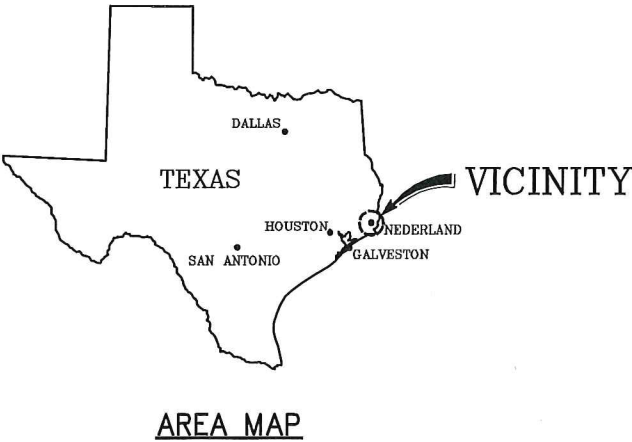

PRELIMINARY - FOR PERMIT PURPOSES ONLY

10771-P1



LANIER & ASSOCIATES
CONSULTING ENGINEERS
INCORPORATED
LA: C-1120 F-2981
NEW ORLEANS, LA BEAUMONT, TX

SUNOCO PARTNERS MARKETING & TERMINALS L.P.
NEDERLAND TEXAS

**ORBIT NGL EXPORT
PROPOSED DOCK 2 MODIFICATIONS
VICINITY & AREA MAPS**

DATE OCT. '18
DESIGN EMG
DRAWN JJF
CHECK BNF
CONTRACT 10771
SHEET No.
1 OF 7

J:\10000S\10771 ORBIT NGL EXPORT PROJECT\DRAWINGS\PERMITS\10771-P2.DWG



LANIER & ASSOCIATES
CONSULTING ENGINEERS
INCORPORATED
LA: C-1120 F-2981
NEW ORLEANS, LA BEAUMONT, TX


SUNOCO PARTNERS MARKETING & TERMINALS L.P.
NEDERLAND TEXAS

ORBIT NGL EXPORT
PROPOSED DOCK 2 MODIFICATIONS
EXISTING OVERALL SITE PLAN

DATE	OCT. '18
DESIGN	EMG
DRAWN	JLF
CHECK	BNF
CONTRACT	10771
SHEET NO.	2 OF 7

PRELIMINARY - FOR PERMIT PURPOSES ONLY

10771-P2

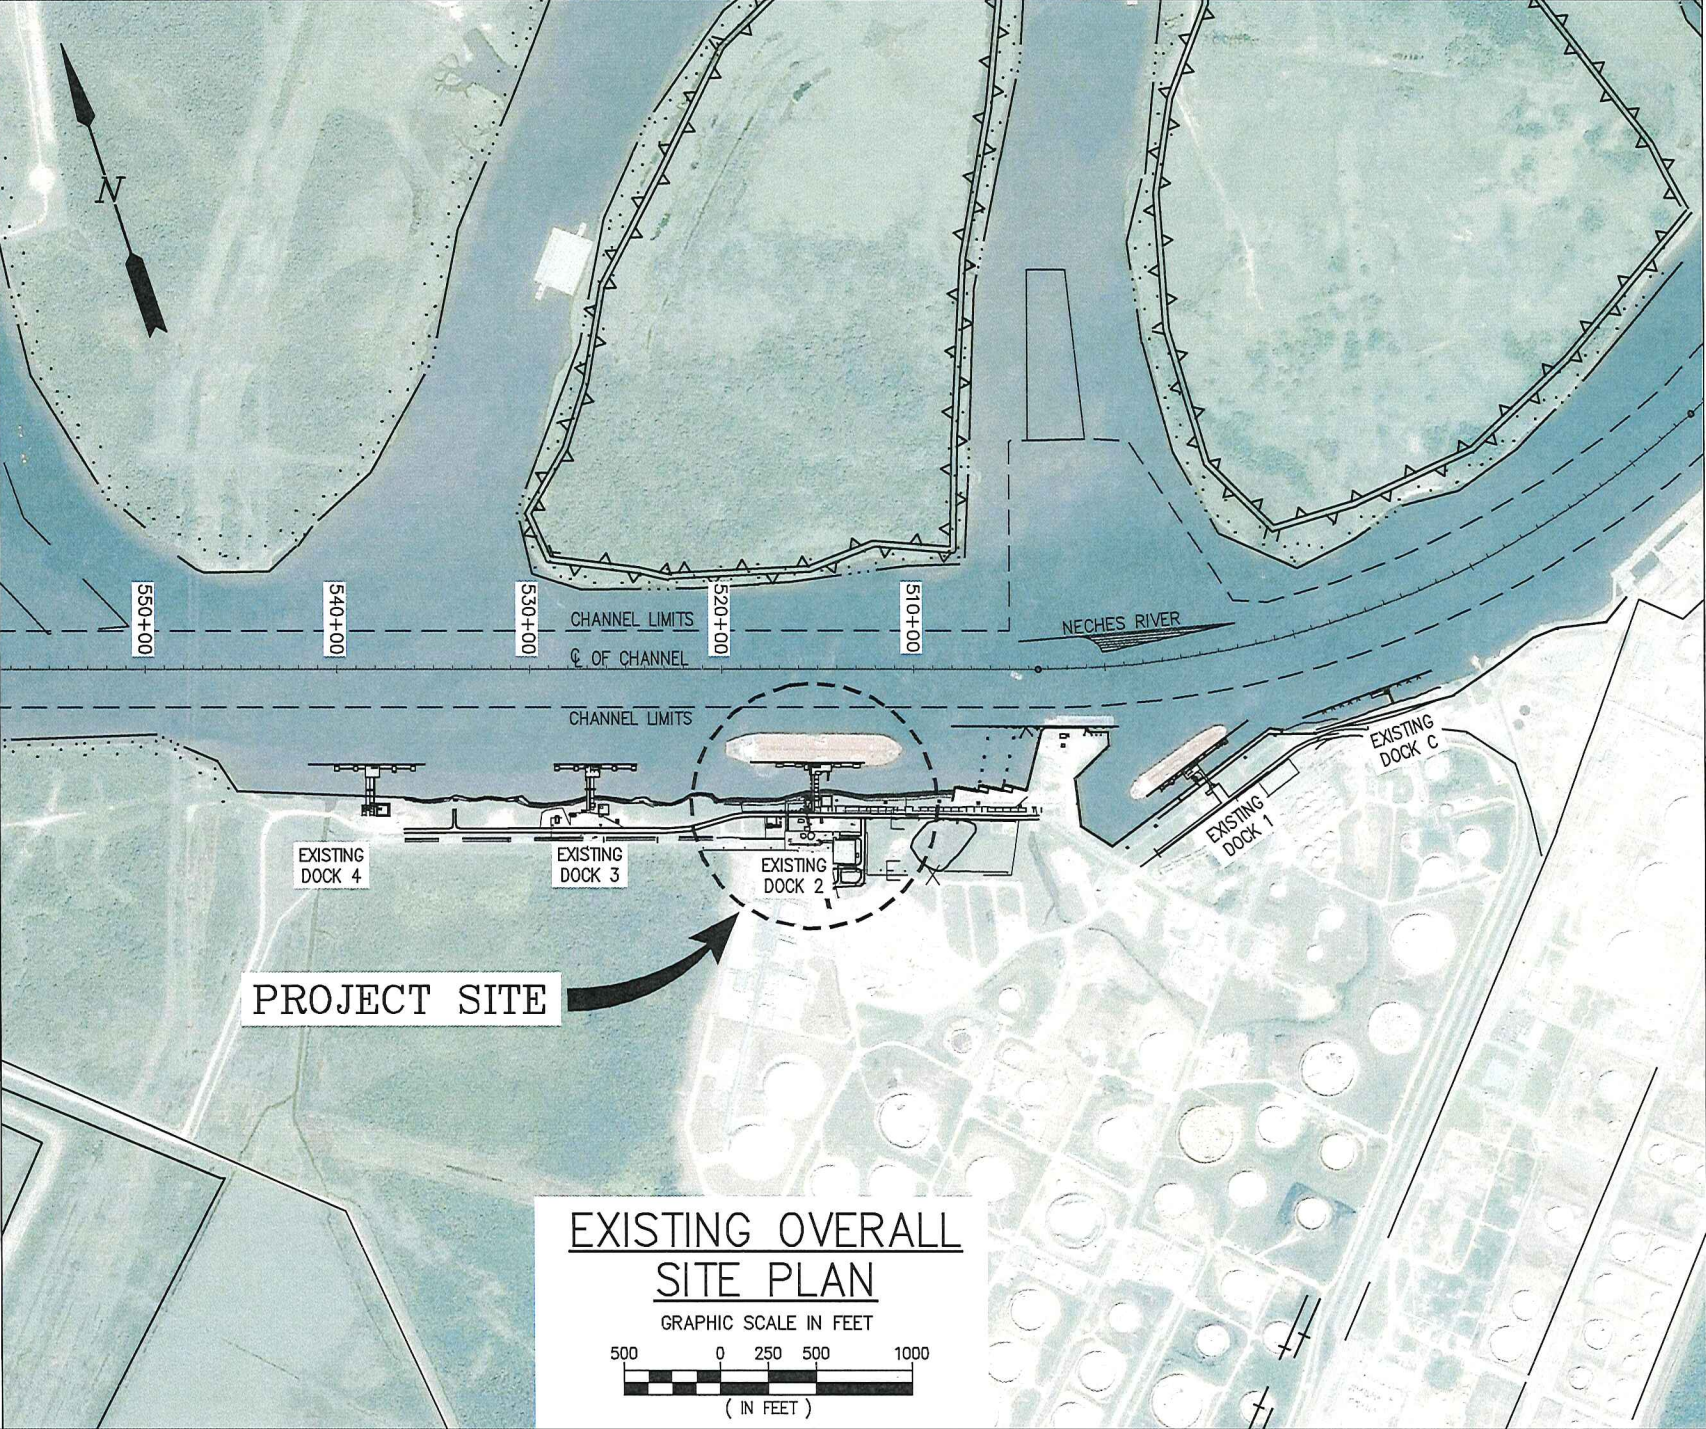

DEC 04 2018

J:\100005\10771 ORBIT NGL EXPORT PROJECT\DRAWINGS\PERMITS\10771-P3.DWG

LANIER & ASSOCIATES

CONSULTING ENGINEERS

INCORPORATED

F-2981

NEW ORLEANS, LA · BEAUMONT, TX


SUNOCO PARTNERS MARKETING & TERMINALS L.P.
NEDELAND TEXAS

ORBIT NGL EXPORT
PROPOSED DOCK 2 MODIFICATIONS
PROPOSED ENLARGED SITE PLAN

DATE: OCT. '18
DESIGN: EMG
DRAWN: JUF
CHECK: BNF
CONTRACT: 10771
SHEET NO. 3 OF 7

PRELIMINARY - FOR PERMIT PURPOSES ONLY

10771-P3

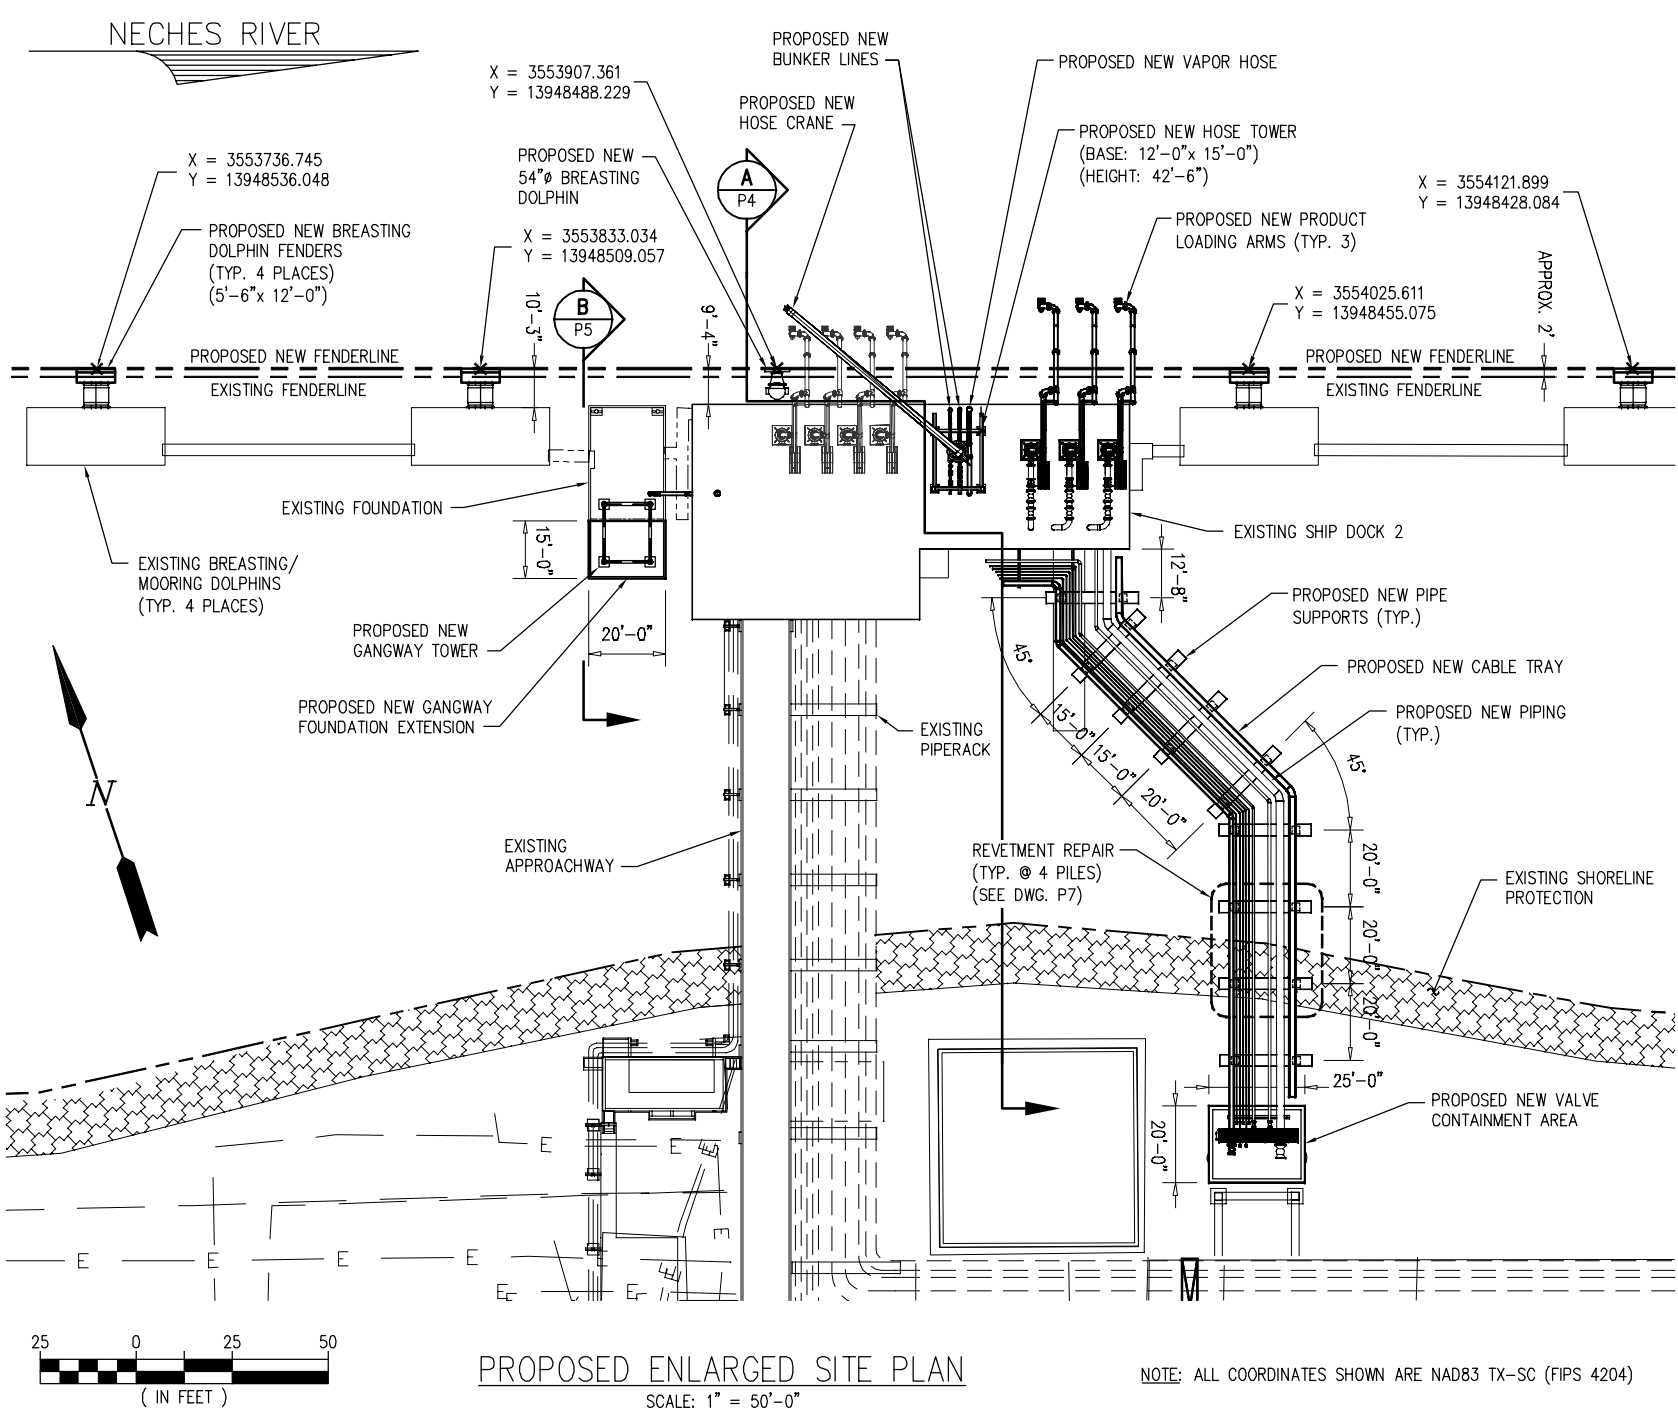

PROPOSED ENLARGED SITE PLAN
SCALE: 1" = 50'-0"

J:\10000S\10771 ORBIT NGL EXPORT PROJECT\DRAWINGS\PERMITS\10771-P4.DWG



LANIER & ASSOCIATES
CONSULTING ENGINEERS
INCORPORATED
LA: C-1120
NEW ORLEANS, LA • F-2981
BEAUMONT, TX


SUNOCO PARTNERS MARKETING & TERMINALS L.P.
NEEDLAND
TEXAS

ORBIT NGL EXPORT
PROPOSED DOCK 2 MODIFICATIONS
SECTION AT PROPOSED HOSE TOWER

DATE	OCT. '18
DESIGN	EMG
DRAWN	JLF
CHECK	BNF
CONTRACT	10771
SHEET NO.	4 OF 7

PRELIMINARY - FOR PERMIT PURPOSES ONLY

10771-P4

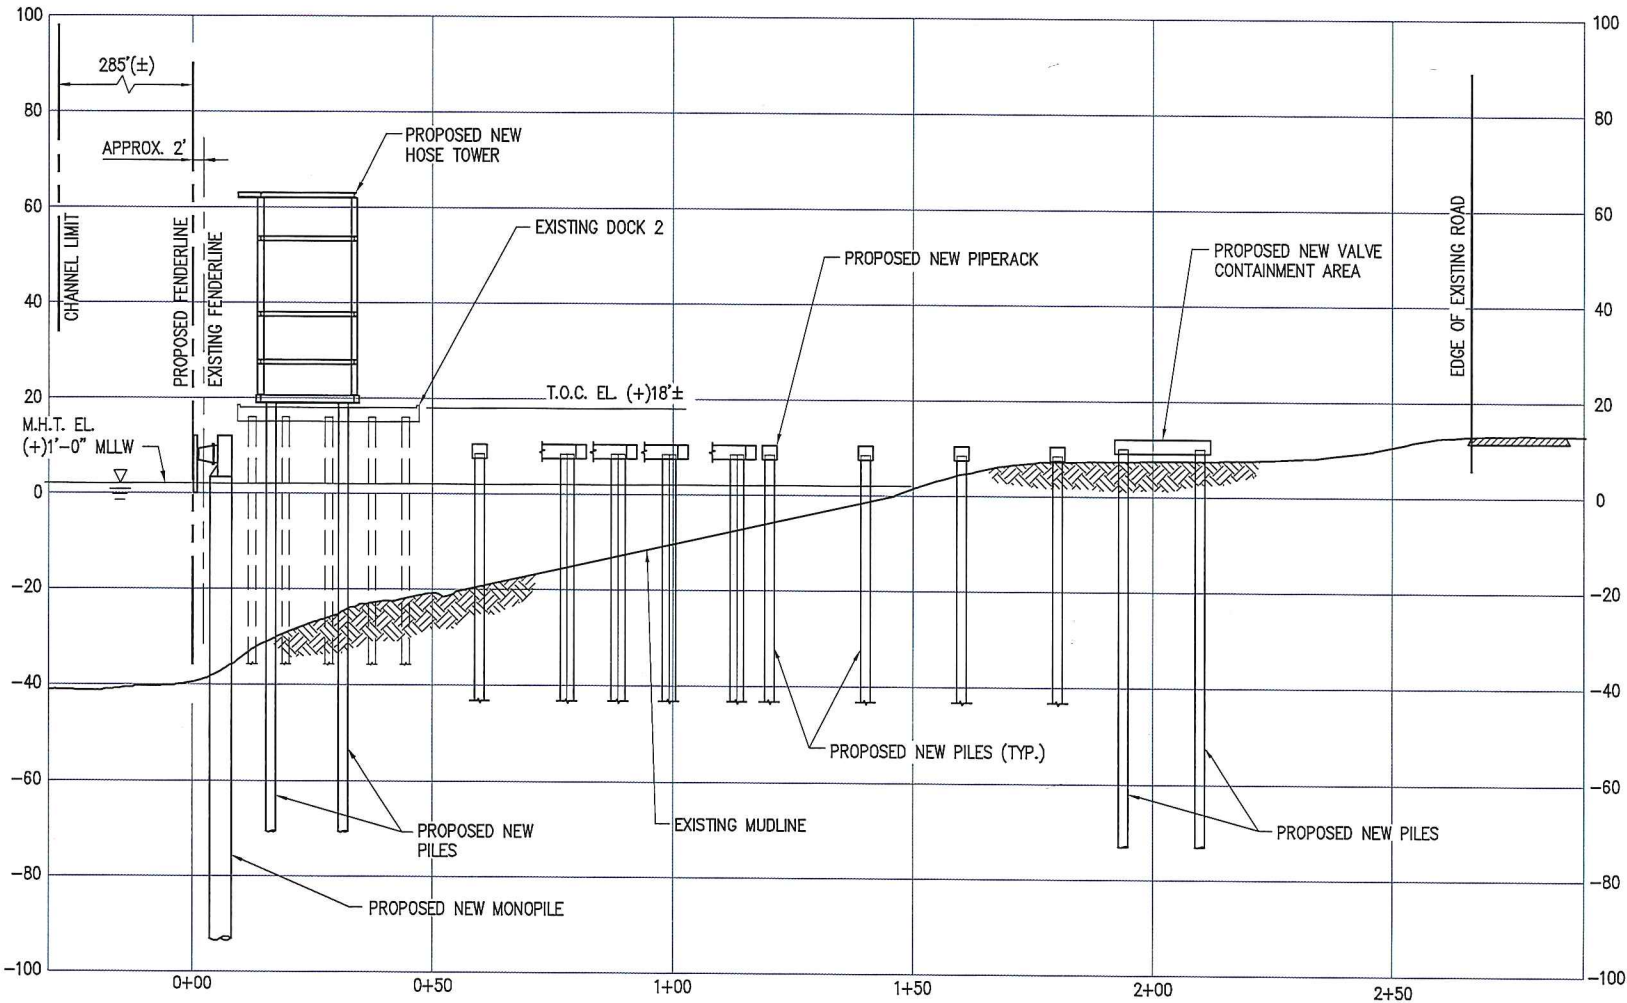

SECTION A
SCALE: 1" = 40'-0"
P3

DEC 04 2018

J:\10000S\10771 ORBIT NGL EXPORT PROJECT\DRAWINGS\PERMITS\10771-P5.DWG



LANIER & ASSOCIATES
CONSULTING ENGINEERS
INCORPORATED
LA: C-1120
NEW ORLEANS, LA
F-2981
BEAUMONT, TX


SUNOCO PARTNERS MARKETING & TERMINALS L.P.
NEBERLAND
TEXAS

ORBIT NGL EXPORT
PROPOSED DOCK 2 MODIFICATIONS
SECTION AT PROPOSED BARGE DOCK EXTENSION

DATE	OCT. '18
DESIGN	EMG
DRAWN	JLF
CHECK	BNF
CONTRACT	10771
SHEET No.	
5	OF 7


PRELIMINARY - FOR PERMIT PURPOSES ONLY

10771-P5

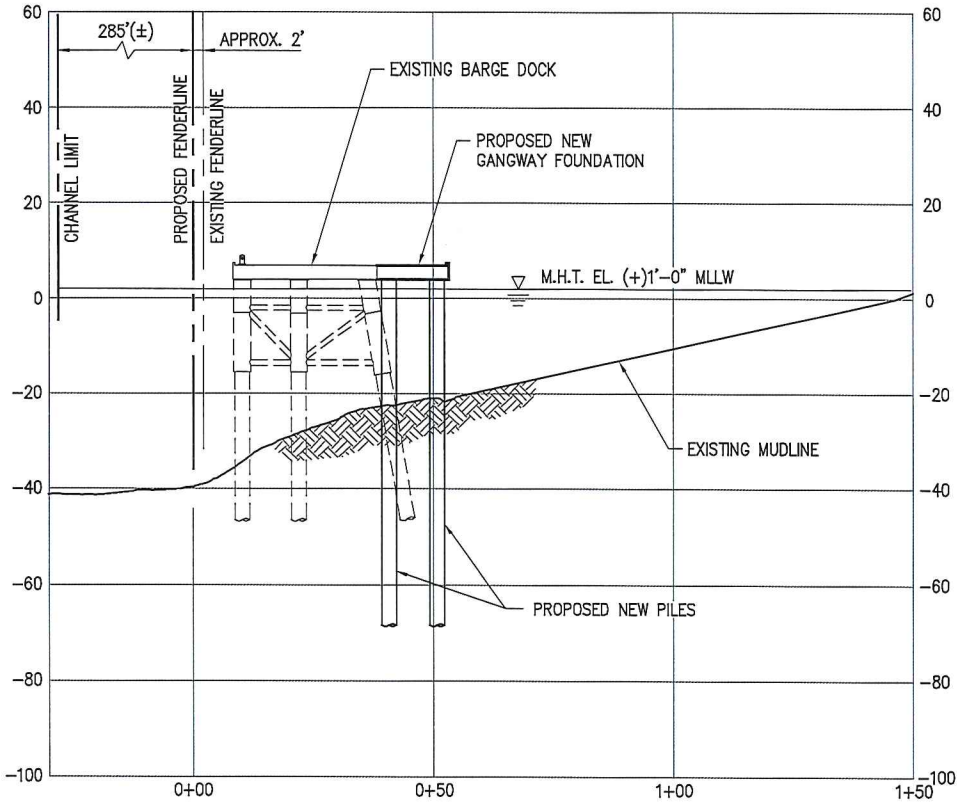

SECTION B
SCALE: 1" = 40'-0"
P3

DEC 04 2018

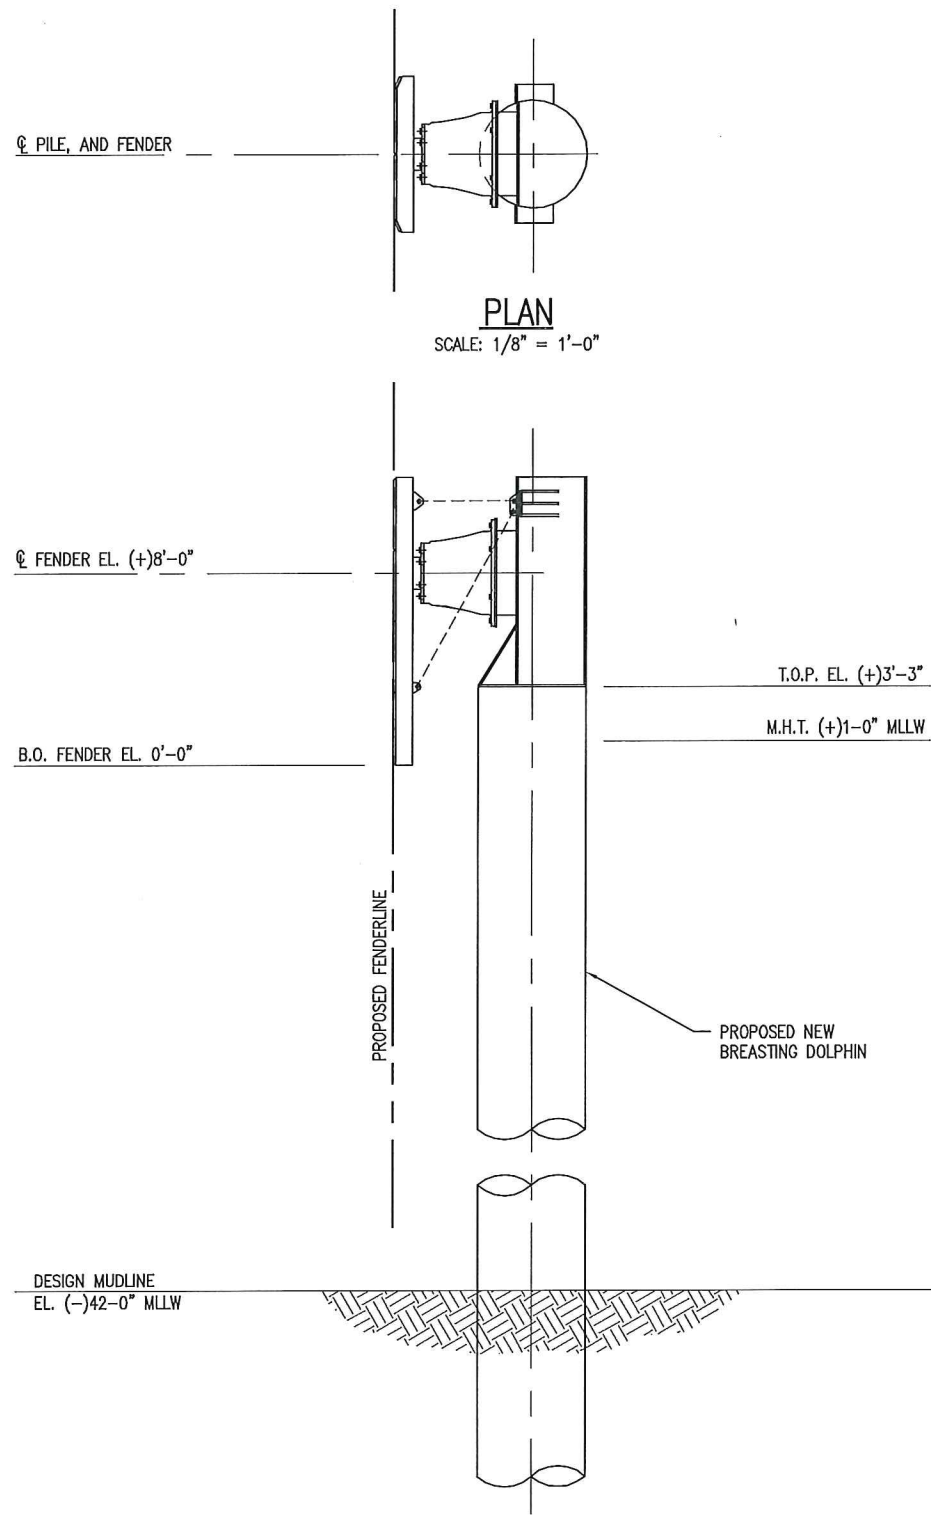

PROPOSED NEW BREASTING DOLPHIN - ELEVATION
SCALE: 1/8" = 1'-0"

PRELIMINARY - FOR PERMIT PURPOSES ONLY

10771-P6




LANIER & ASSOCIATES
CONSULTING ENGINEERS
INCORPORATED
LA: C-1120 F-2981
NEW ORLEANS, LA BEAUMONT, TX


SUNOCO PARTNERS MARKETING & TERMINALS L.P.
NEDERLAND TEXAS

ORBIT NGL EXPORT
PROPOSED DOCK 2 MODIFICATIONS
PROPOSED NEW BREASTING DOLPHIN

DATE	OCT. '18
DESIGN	EMG
DRAWN	JJF
CHECK	BNF
CONTRACT	10771
SHEET No.	
6	OF 7

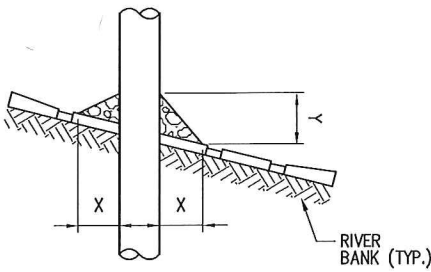

ELEVATION

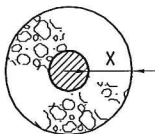

PLAN

REVTMENT REPAIR AT PILE LOCATION

DEPTH OF WATER IN FEET AT POINT OF PENETRATION AT TIME OF STONE PLACEMENT	DIMENSIONS IN FEET FOR PROTECTION AREA REQUIRED	
	PILE	
	X	Y
1 TO 10	3	1 1/2
11 TO 40	5	2
41 TO 60	8	3

NOTES:

1. SIZE OF RIPRAP TO VARY BETWEEN 6 POUNDS AND 125 POUNDS WITH 40% TO 60% OF THE STONE WITHIN THE RANGE OF 25 POUNDS TO 75 POUNDS.
2. WHEN PENETRATING UPPER BANK PAVING IN A REVTMENT AREA WITH PILES, CAISSONS AND/OR PILE CLUSTERS, A 10 INCH THICKNESS OF RIPRAP STONE SHALL BE PLACED OVER ALL AREAS WHERE BANK PAVING IS DISTURBED BY DRIVING OPERATIONS.
3. WHEN USING ANCHOR CHAIN AND BUOY SYSTEM ANCHOR CHAIN MUST BE ATTACHED AT TOP OF PILE TO MINIMIZE REVTMENT DAMAGE.

PRELIMINARY - FOR PERMIT PURPOSES ONLY

10771-P7



LANIER & ASSOCIATES
CONSULTING ENGINEERS
INCORPORATED
LA: C-1120 F-2981
NEW ORLEANS, LA BEAUMONT, TX

SUNOCO PARTNERS MARKETING & TERMINALS L.P.
NEDERLAND TEXAS

**ORBIT NGL EXPORT
PROPOSED DOCK 2 MODIFICATIONS
REVTMENT REPAIR**

DATE OCT. '18
DESIGN EMG
DRAWN JJF
CHECK BNF
CONTRACT 10771
SHEET No.
7 OF 7