


SITE LOCATION:

LAT: 30° 00' 34.30"N

LONG: 93° 59' 39.50" W

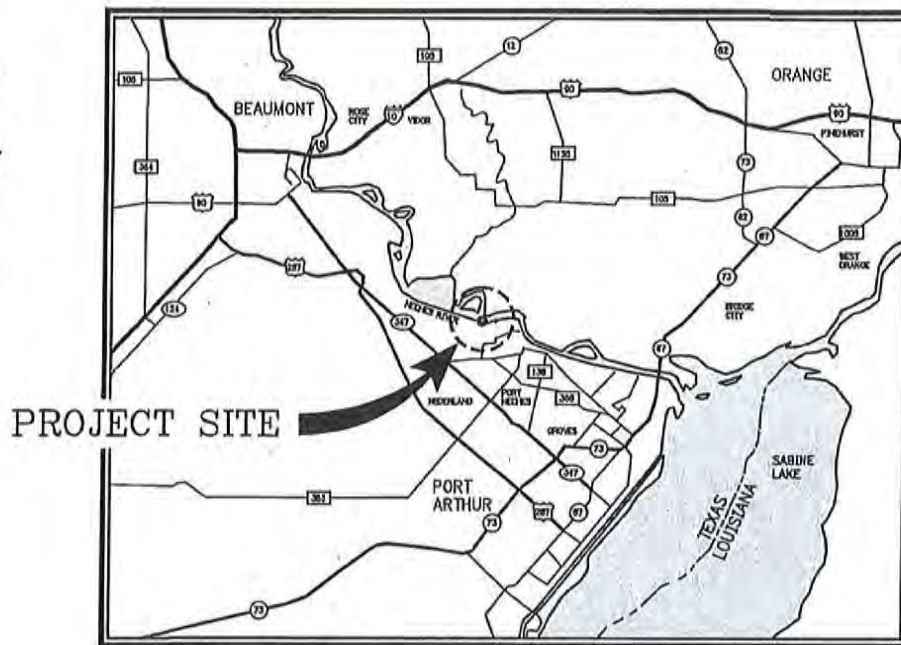

PRELIMINARY - FOR PERMIT PURPOSES ONLY

REV
0

LANIER & ASSOCIATES
CONSULTING ENGINEERS
INCORPORATED

LA: C-1120 TX: F-2981
NEW ORLEANS, LA • BEAUMONT, TX

SUNOCO PARTNERS MARKETING & TERMINALS L.P.
NEDERLAND TEXAS

SWG-2007-01401
ADMINISTRATIVE CONSOLIDATION & MODIFICATION REQUEST
VICINITY & AREA MAPS

DATE JULY '19
DESIGN _____
DRAWN NAH
CHECK BNF
JOB NO. 10973
SHEET No.
1 OF 34



PRELIMINARY - FOR PERMIT PURPOSES ONLY

REV
0



LANIER & ASSOCIATES
CONSULTING ENGINEERS
INCORPORATED

LA: C-1120 TX: F-2981
NEW ORLEANS, LA • BEAUMONT, TX


SUNOCO PARTNERS MARKETING & TERMINALS L.P.
NEDERLAND TEXAS

SWG-2007-01401
ADMINISTRATIVE CONSOLIDATION & MODIFICATION REQUEST
LOCATION MAP

DATE JULY '19
DESIGN
DRAWN NAH
CHECK BNF
JOB NO. 10973
SHEET No.
2 OF 34

J:\100005\10973 ENERGY TRANSFER PARTNERS DOCK 1 BUTANE BFURCATION - DETAILED ENG\DRAWINGS\PERMITS\10973-P02.DWG

J:\100005\10973 ENERGY TRANSFER PARTNERS DOCK 1 BUTANE BIFURCATION - DETAILED ENG\DRAWINGS\PERMITS\10973-P03.DWG

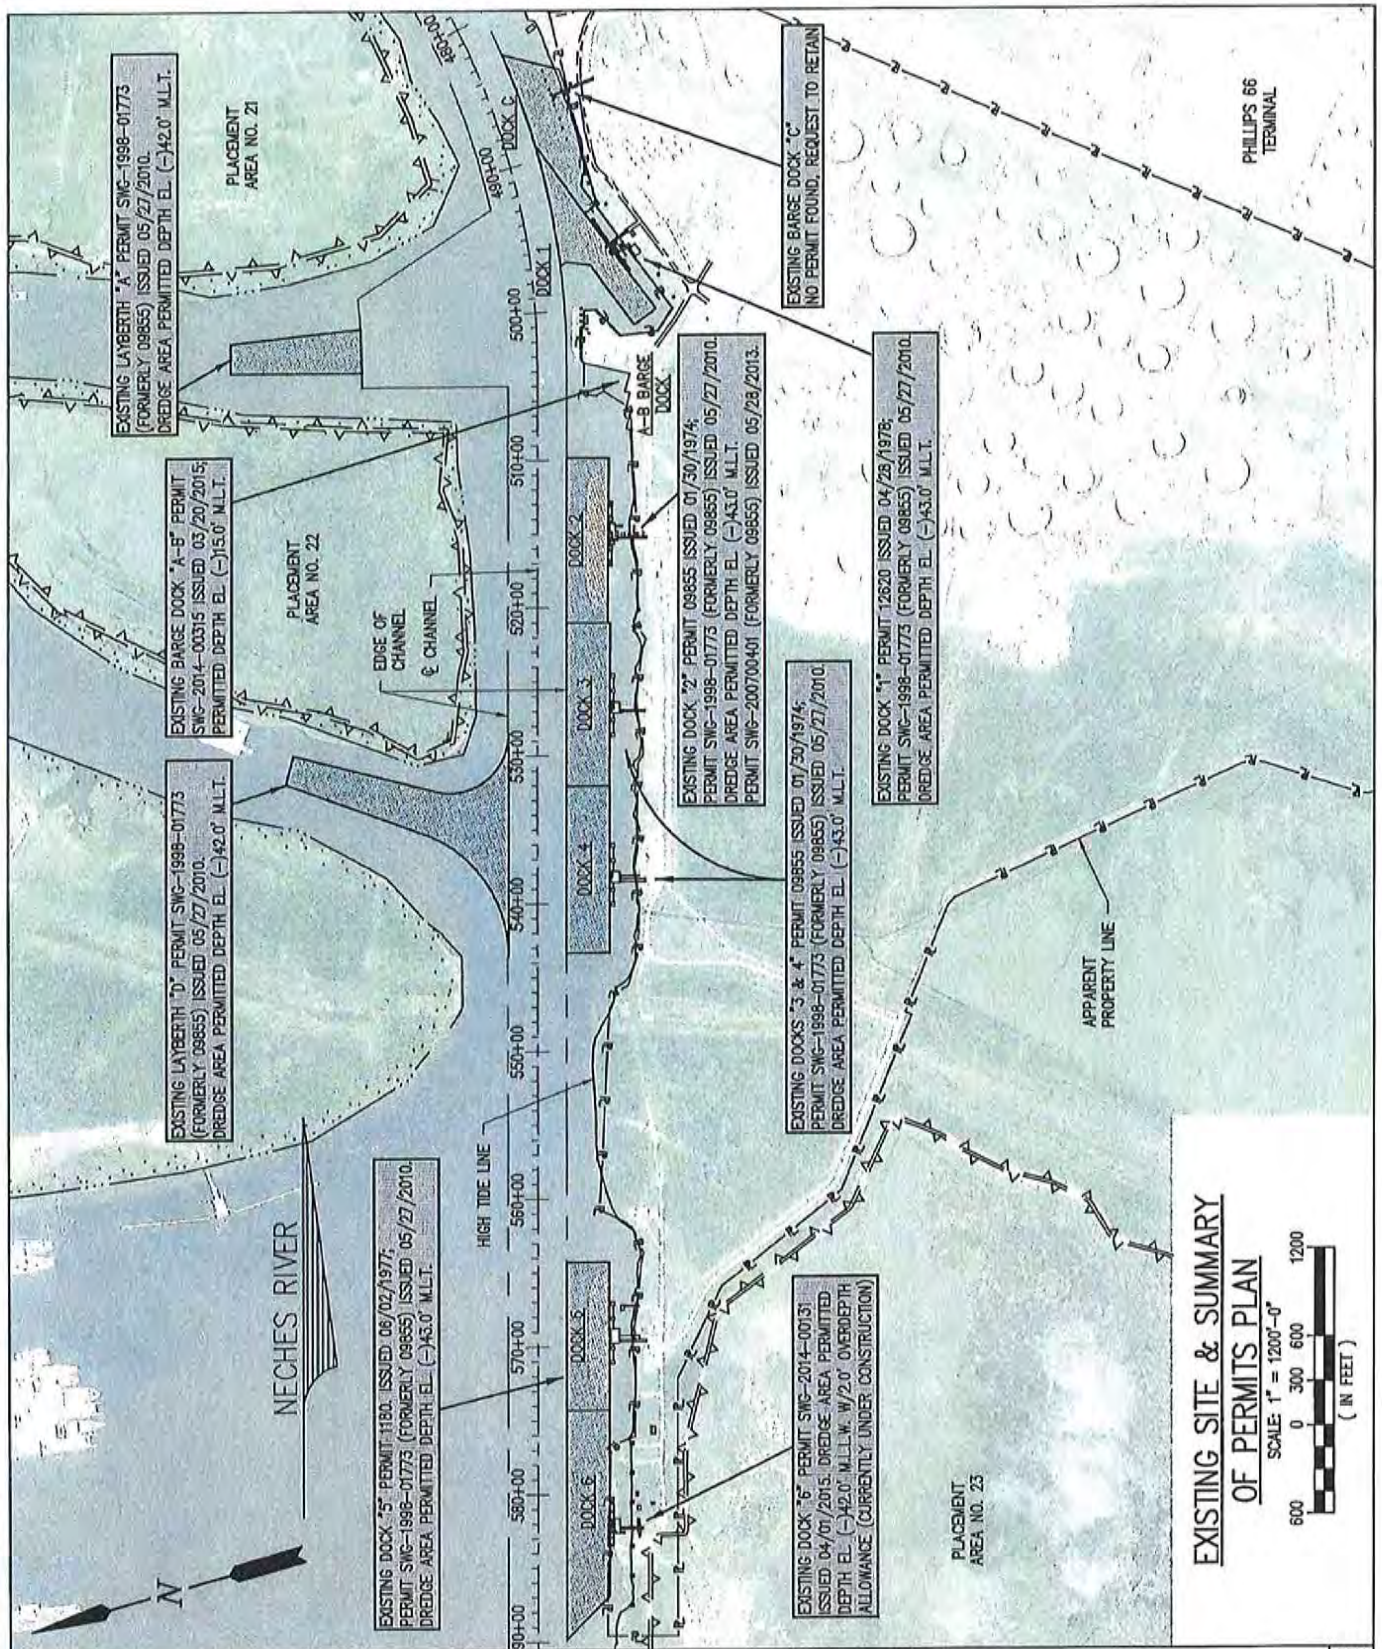

PRELIMINARY - FOR PERMIT PURPOSES ONLY



LANIER & ASSOCIATES
CONSULTING ENGINEERS
INCORPORATED

LA: C-1120 TX: F-2981
NEW ORLEANS, LA • BEAUMONT, TX

SUNOCO PARTNERS MARKETING & TERMINALS L.P.
NEDERLAND TEXAS


SWG-2007-01401

ADMINISTRATIVE CONSOLIDATION & MODIFICATION REQUEST
EXISTING SITE & SUMMARY OF PERMITS PLAN

DATE JULY '19
DESIGN
DRAWN NAH
CHECK BNF
JOB NO 10973
SHEET No.
3 OF 34

REV
0

J:\100005\10973 ENERGY TRANSFER PARTNERS DOCK 1 BUTANE BIFURCATION - DETAILED ENG\DRAWINGS\PERMITS\10973-P04.DWG

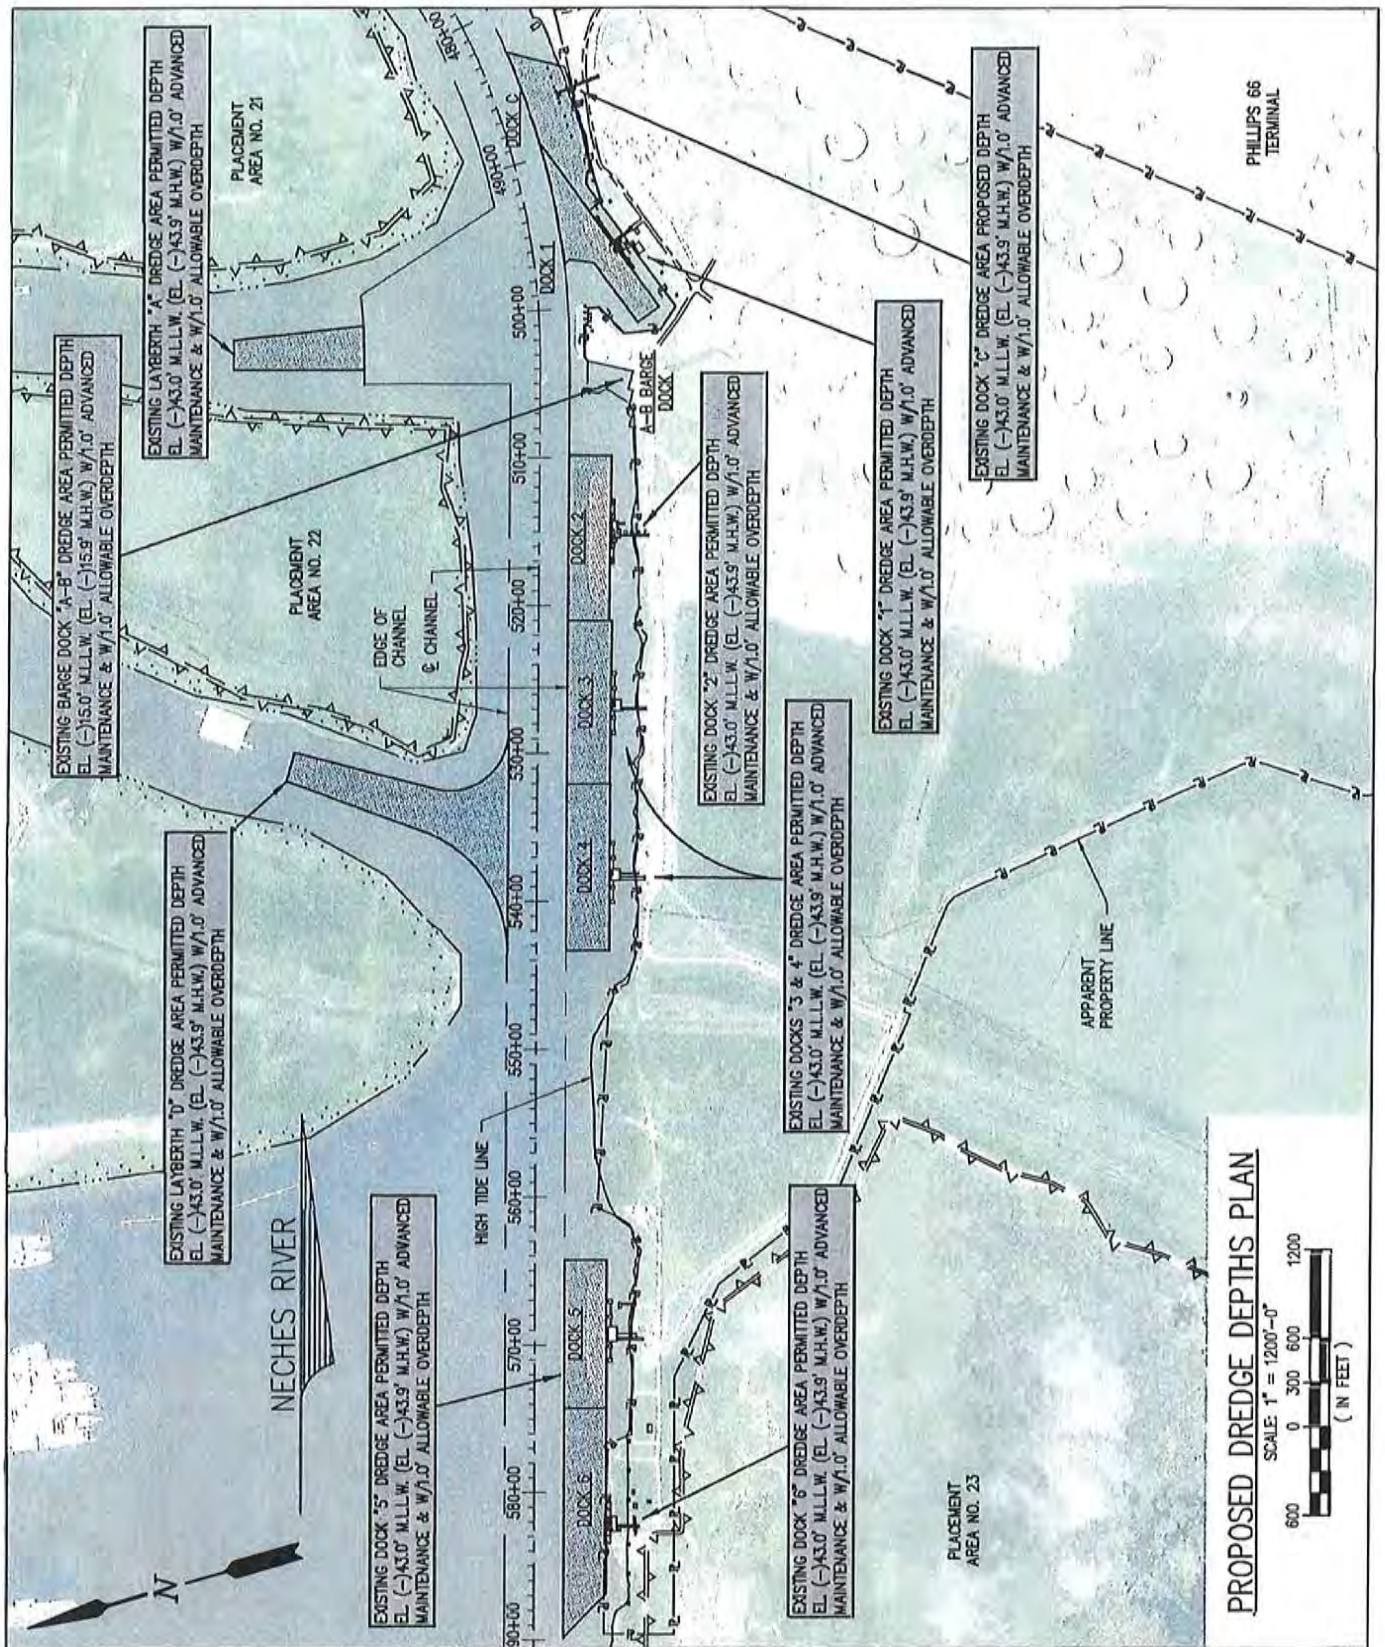

PRELIMINARY - FOR PERMIT PURPOSES ONLY



LANIER & ASSOCIATES
CONSULTING ENGINEERS
INCORPORATED


LA: C-1120 TX: F-2981
NEW ORLEANS, LA • BEAUMONT, TX

SUNOCO PARTNERS MARKETING & TERMINALS L.P.
NEDERLAND TEXAS

SWG-2007-01401
ADMINISTRATIVE CONSOLIDATION & MODIFICATION REQUEST
PROPOSED DREDGE DEPTHS PLAN

DATE: JULY '19
DESIGN: NAH
DRAWN: BNF
CHECK: BNF
JOB NO: 10973
SHEET No: 4 OF 34

L:\100005\10973 ENERGY TRANSFER PARTNERS DOCK 1 BUTANE BRIFICATION - DETAILED ENG\DRAWINGS\PERMITS\10973-P05.DWG

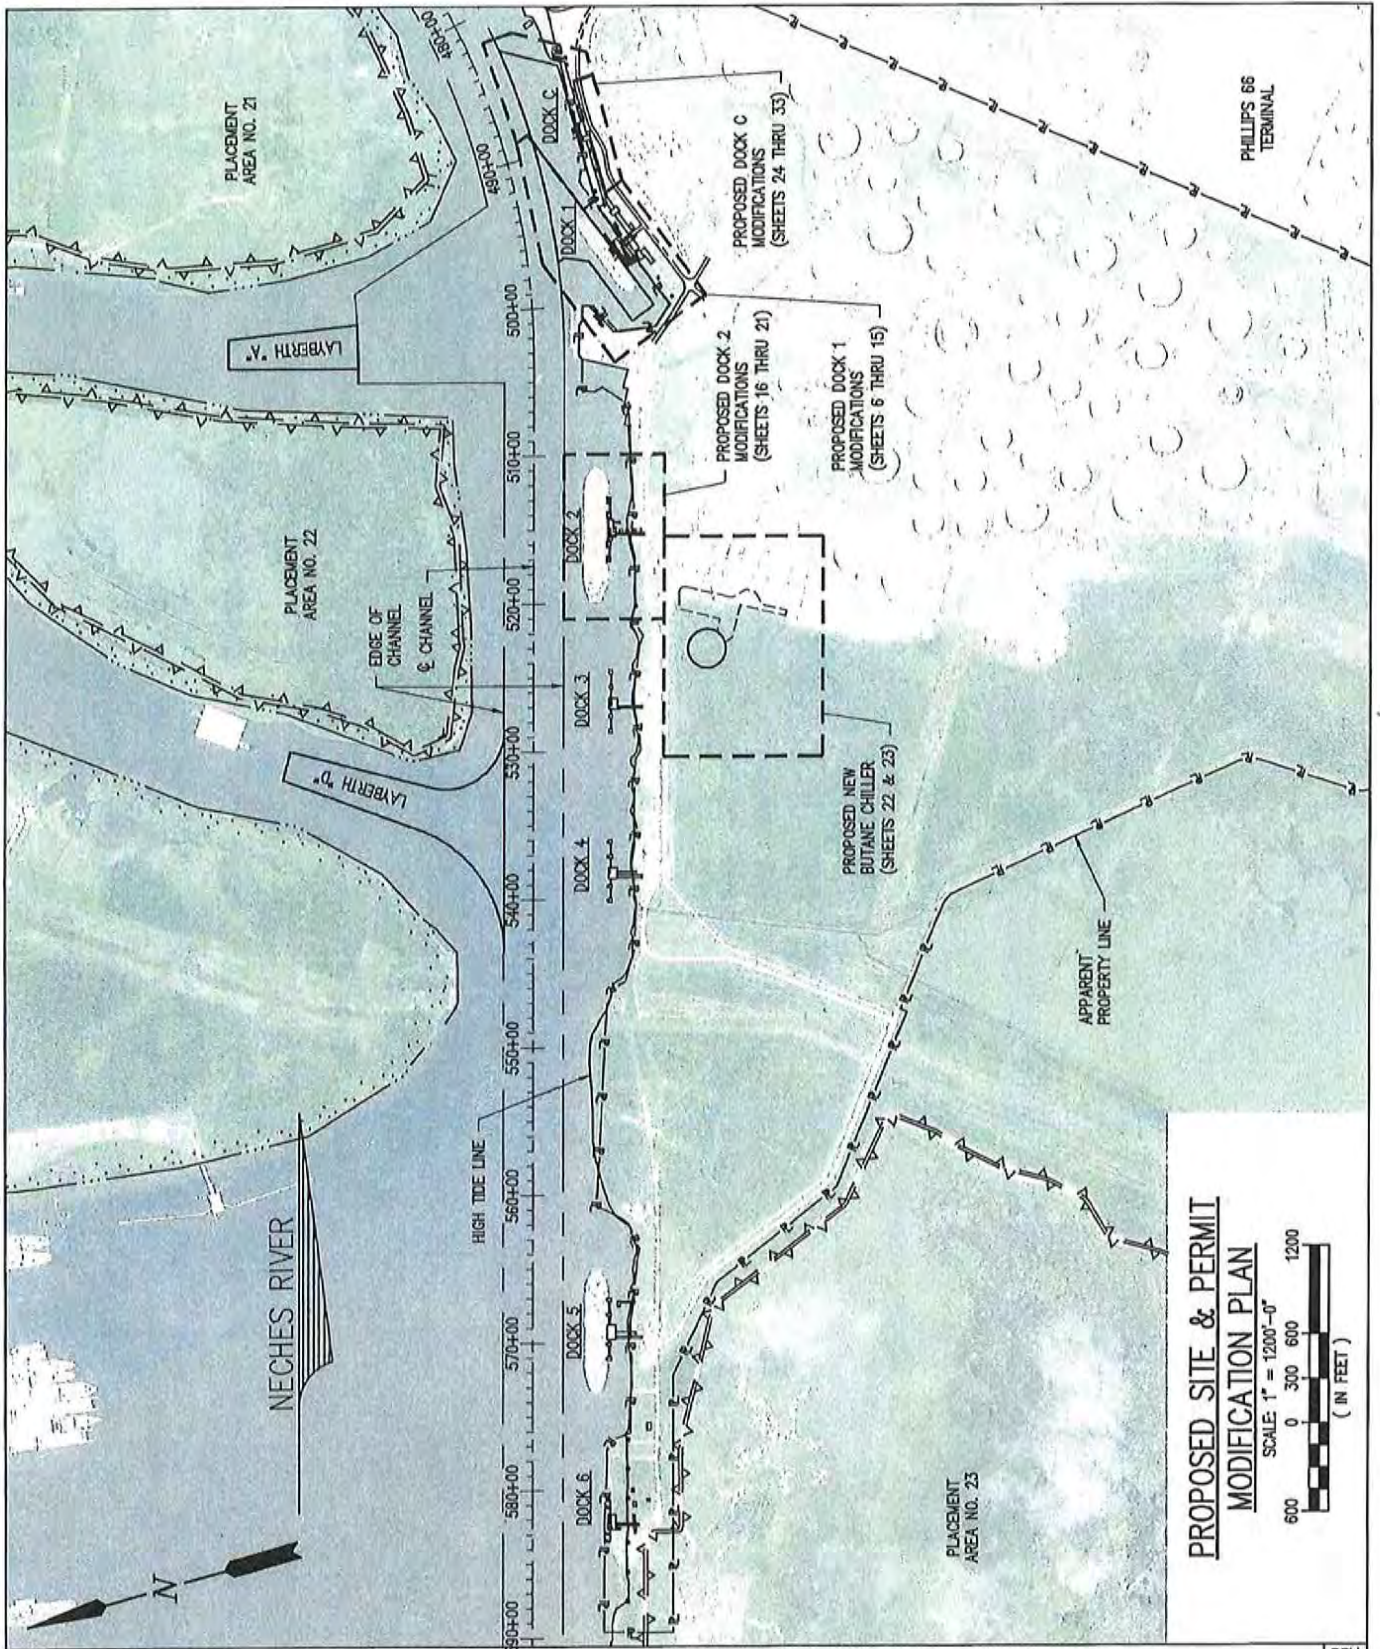

PRELIMINARY - FOR PERMIT PURPOSES ONLY



LANIER & ASSOCIATES
CONSULTING ENGINEERS
INCORPORATED

LA: C-1120 TX: F-2981
NEW ORLEANS, LA • BEAUMONT, TX

SUNOCO PARTNERS MARKETING & TERMINALS L.P.
NEDERLAND TEXAS

SWG-2007-01401


ADMINISTRATIVE CONSOLIDATION & MODIFICATION REQUEST

PROPOSED SITE & PERMIT MODIFICATION PLAN

DATE	JULY '19
DESIGN	
DRAWN	NAH
CHECK	BNF
JOB NO.	10973
SHEET No.	5 OF 34

PROPOSED SITE & PERMIT MODIFICATION PLAN


SCALE: 1" = 1200'-0"

 


(IN FEET)

REV 0

J:\100005\10973 ENERGY TRANSFER PARTNERS DOCK 1 BUTANE BIFURCATION - DETAILED ENG\DRAWINGS\PERMITS\10973-P06.DWG

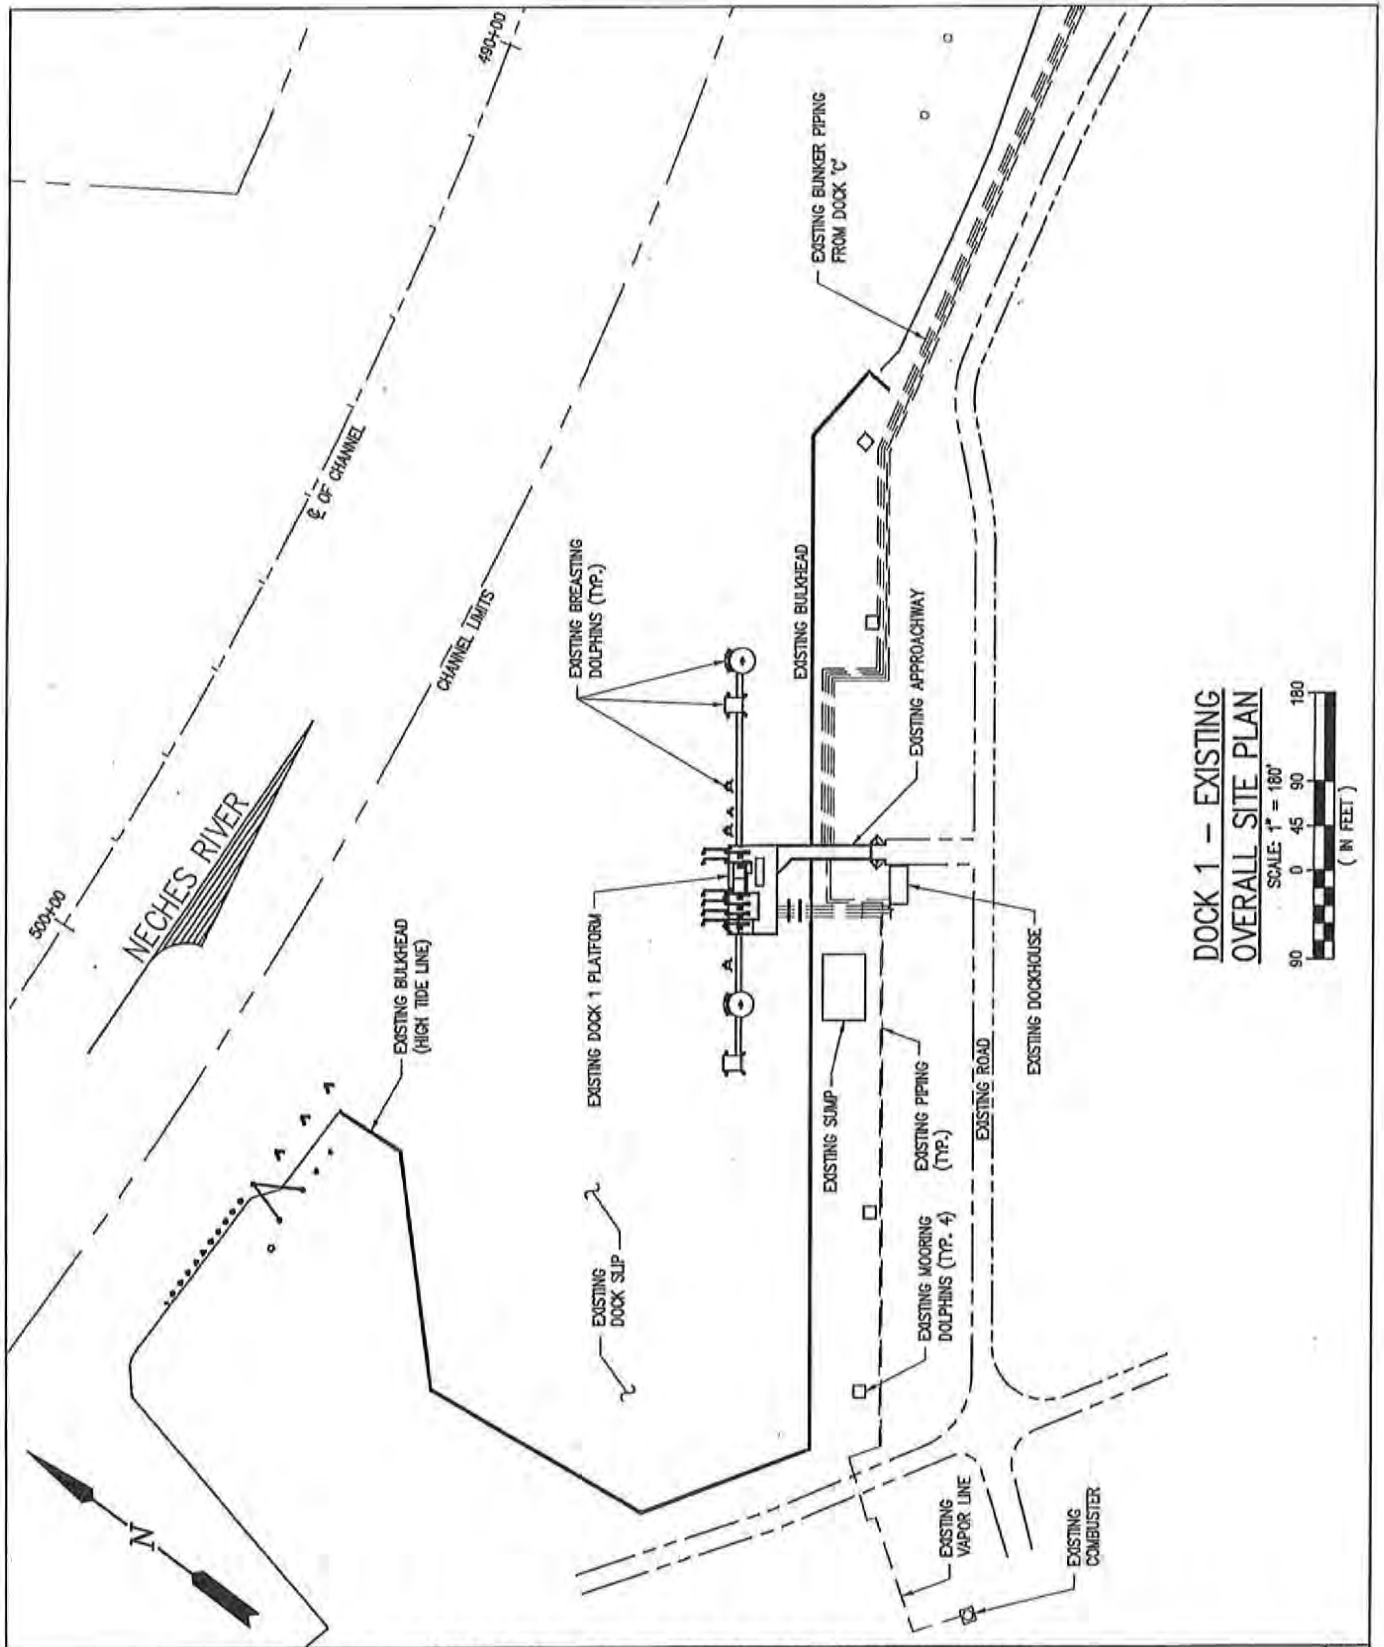

**DOCK 1 - EXISTING
OVERALL SITE PLAN**

 

PRELIMINARY - FOR PERMIT PURPOSES ONLY

REV
0



LANIER & ASSOCIATES
CONSULTING ENGINEERS
INCORPORATED

LA: C-1120 TX: F-2981
NEW ORLEANS, LA • BEAUMONT, TX

SUNOCO PARTNERS MARKETING & TERMINALS L.P.
NEDERLAND TEXAS

SWG-2007-01401
ADMINISTRATIVE CONSOLIDATION & MODIFICATION REQUEST
DOCK 1 - EXISTING OVERALL SITE PLAN

DATE	JULY '19
DESIGN	
DRAWN	NAH
CHECK	BNF
JOB NO.	10973
SHEET No.	6 OF 34



**NOTE: ALL COORDINATES SHOWN ARE
NAD83 TX-SC (FIPS 4204)**


LEGEND: STRUCTURES OR PIPING TO BE DEVOLISHED

PRELIMINARY - FOR PERMIT PURPOSES ONLY


REV
0

 LANIER & ASSOCIATES CONSULTING ENGINEERS INCORPORATED LA: C-1120 TX: F-2981 NEW ORLEANS, LA • BEAUMONT, TX	SUNOCO PARTNERS MARKETING & TERMINALS L.P. NEDERLAND TEXAS SWG-2007-01401 ADMINISTRATIVE CONSOLIDATION & MODIFICATION REQUEST DOCK 1 - DEMOLITION SITE PLAN	DATE <u>JULY '19</u> DESIGN _____ DRAWN <u>NAH</u> CHECK <u>BNF</u> JOB NO <u>10973</u> SHEET No. _____ 7 OF 34
---	---	---

4:\100005\10973 ENERGY TRANSFER PARTNERS DOCK 1 BUTANE BIFURCATION - DETAILED ENG\DRAWINGS\PERMITS\10973-PUB.DWG

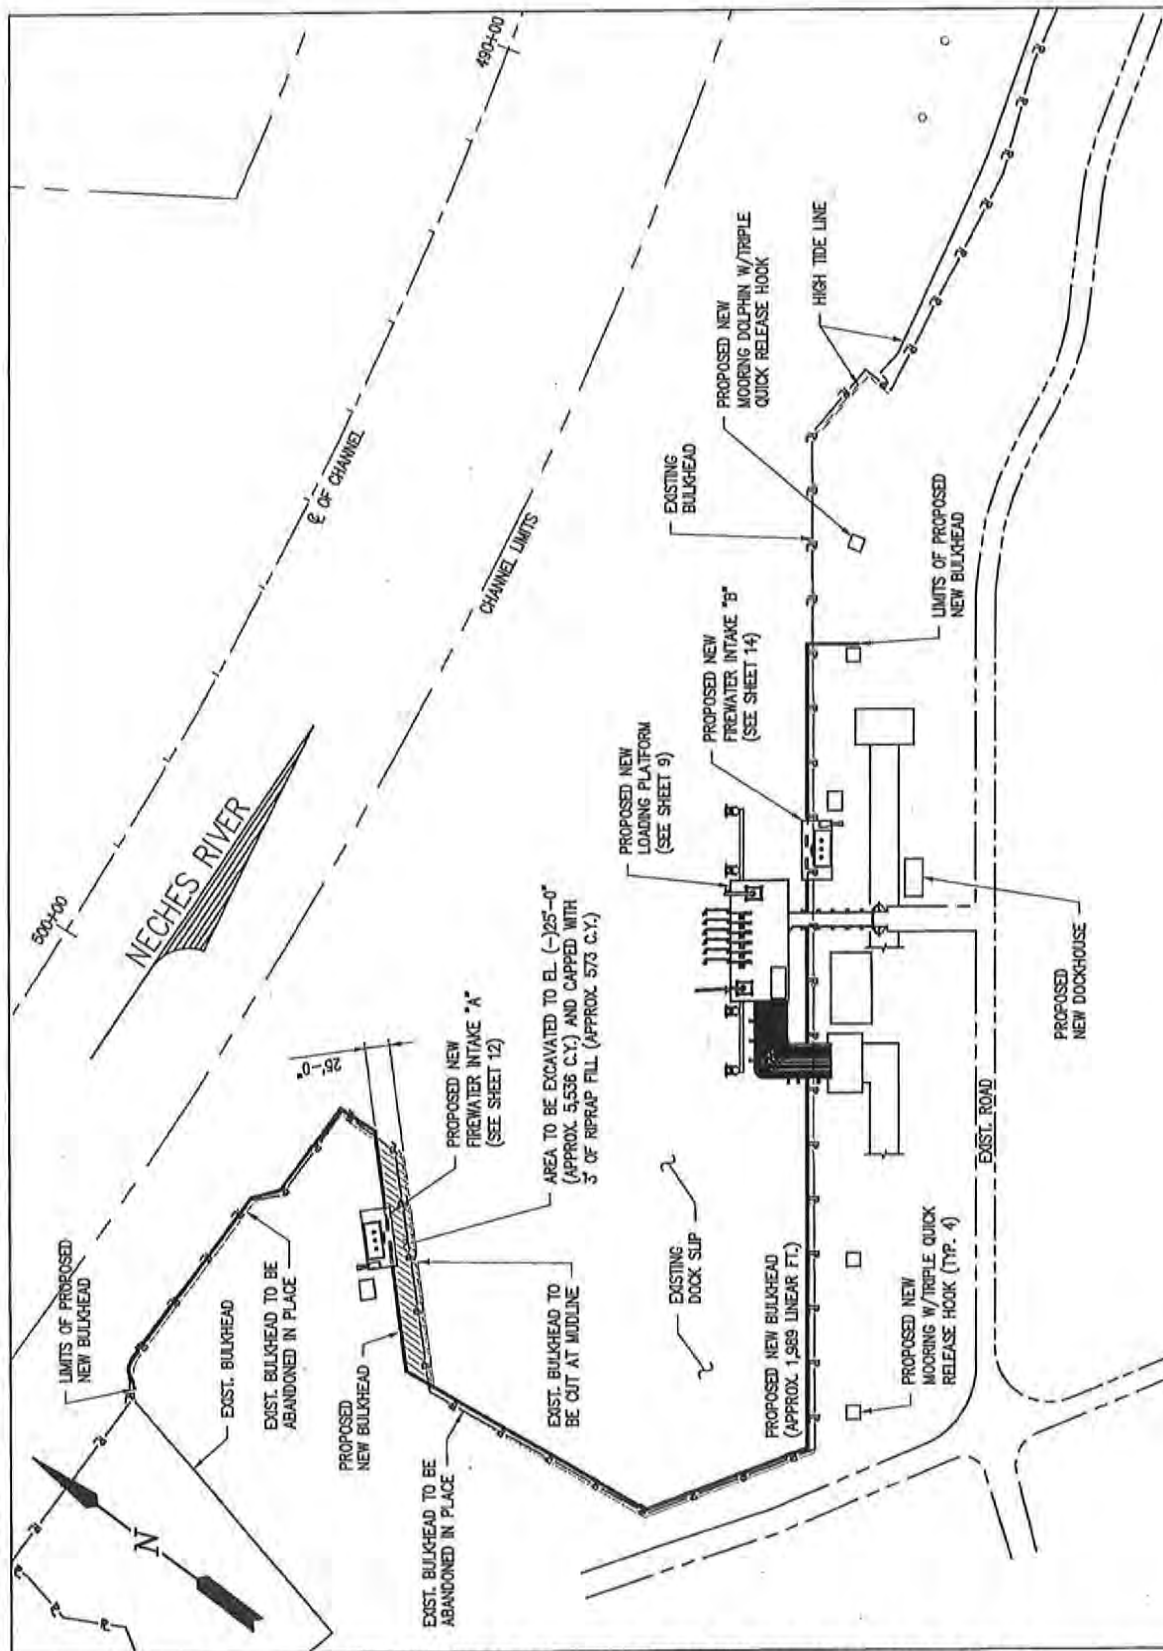

DOCK 1 - PROPOSED
OVERALL SITE PLAN

 

PRELIMINARY - FOR PERMIT PURPOSES ONLY

REV
0



LANIER & ASSOCIATES
CONSULTING ENGINEERS
INCORPORATED


LA: C-1120 TX: F-2981
NEW ORLEANS, LA • BEAUMONT, TX

SUNOCO PARTNERS MARKETING & TERMINALS L.P.
NEDERLAND
TEXAS

SWG-2007-01401
ADMINISTRATIVE CONSOLIDATION & MODIFICATION REQUEST
DOCK 1 - PROPOSED OVERALL SITE PLAN


DATE	JULY '19
DESIGN	
DRAWN	NAH
CHECK	BNF
JOB NO.	10973
SHEET No.	8 OF 34

\\100005\10973 ENERGY TRANSFER PARTNERS DOCK 1 BUTANE BIFURCATION - DETAILED ENCDRAWINGS\PERMITS\10973-P03.DWG

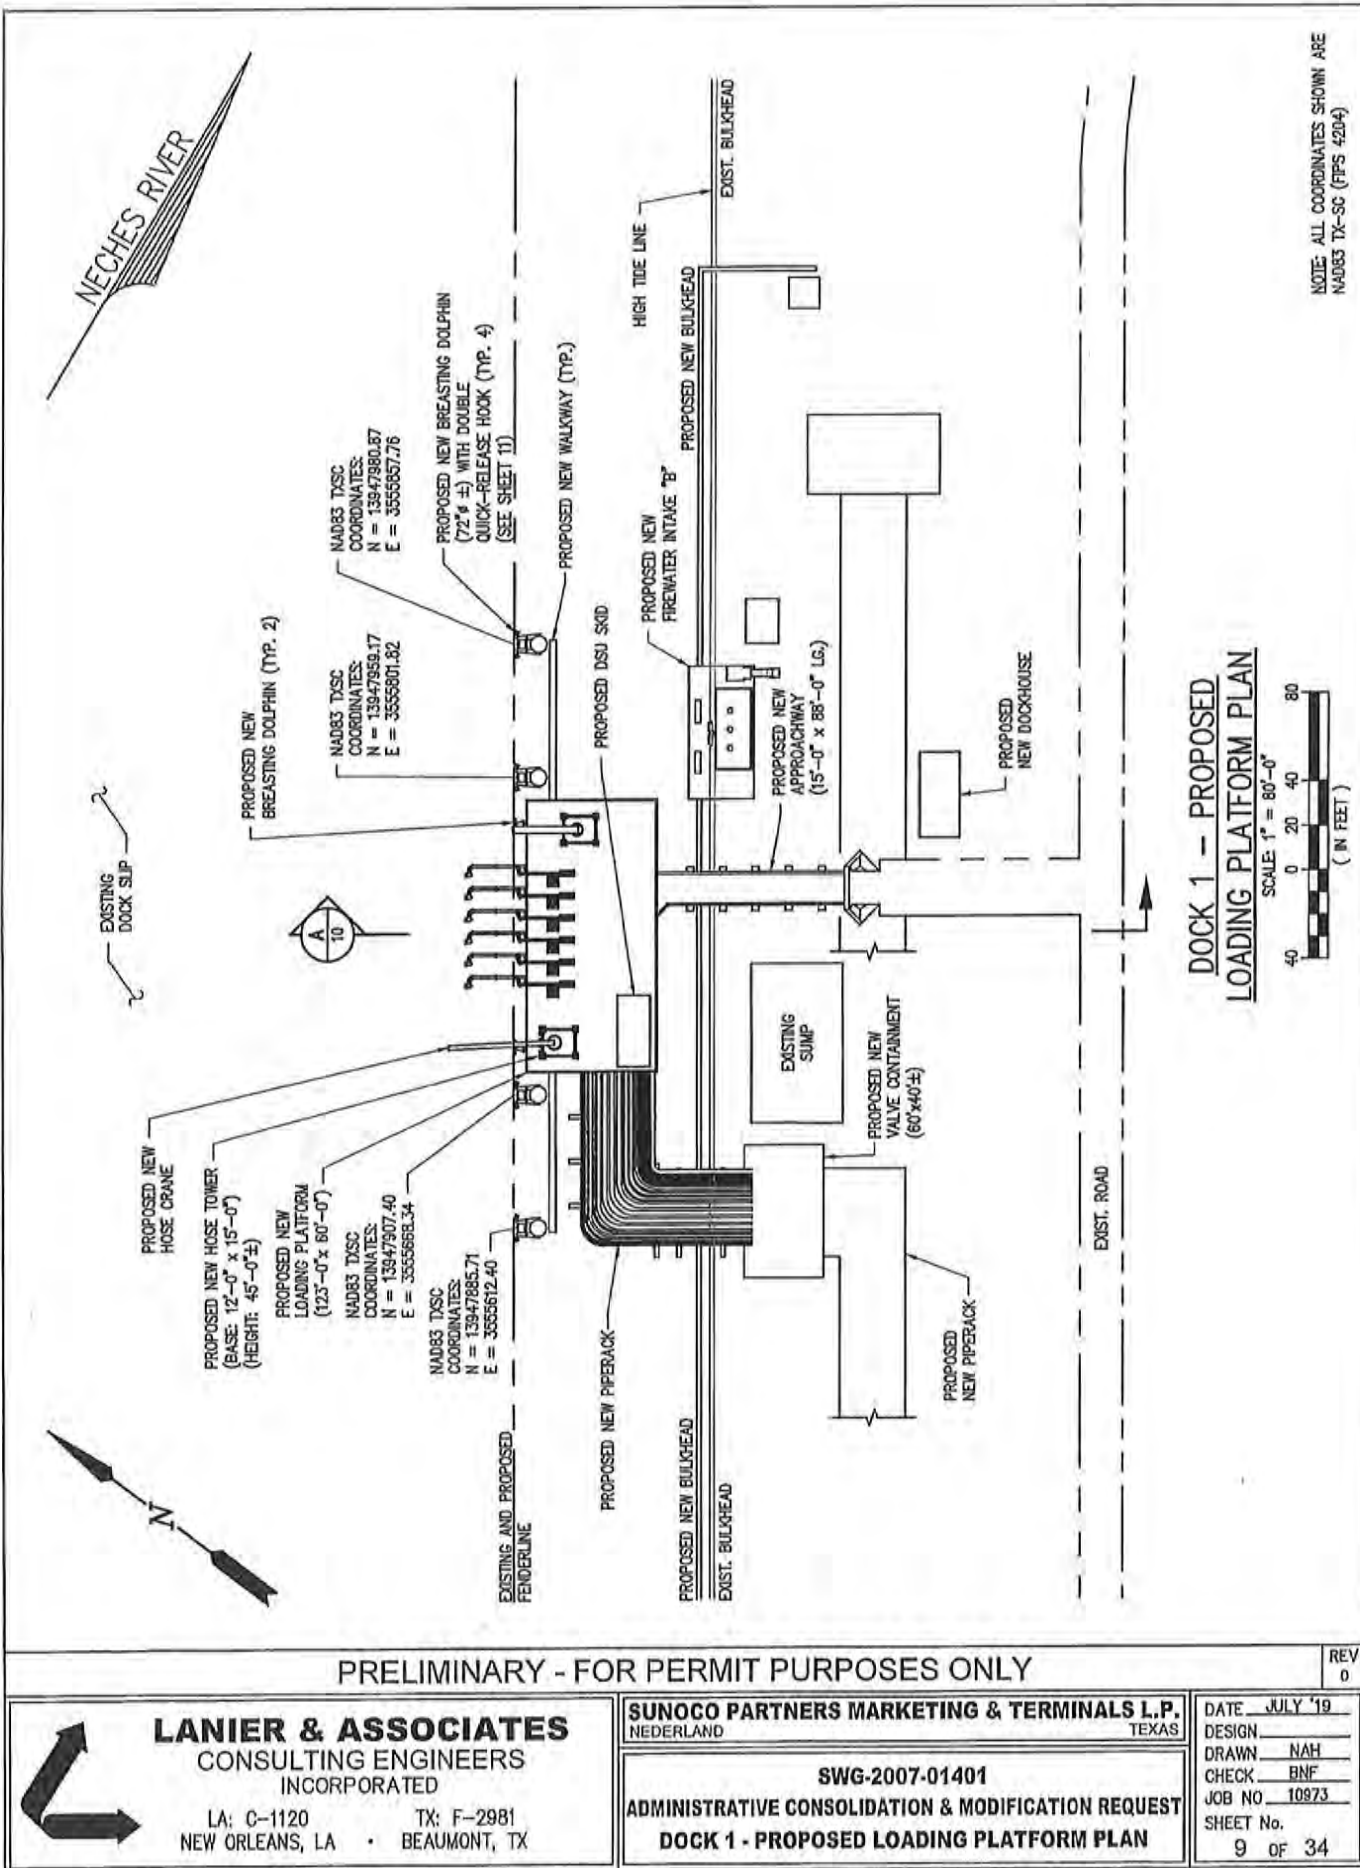

PRELIMINARY - FOR PERMIT PURPOSES ONLY LANIER & ASSOCIATES CONSULTING ENGINEERS INCORPORATED LA: C-1120 TX: F-2981 NEW ORLEANS, LA • BEAUMONT, TX		SUNOCO PARTNERS MARKETING & TERMINALS L.P. NEDERLAND TEXAS		REV 0
		SWG-2007-01401 ADMINISTRATIVE CONSOLIDATION & MODIFICATION REQUEST DOCK 1 - PROPOSED LOADING PLATFORM PLAN		DATE: JULY '19 DESIGN: NAH DRAWN: BNF CHECK: BNF JOB NO: 10973 SHEET No. 9 OF 34

4:\100005\10973 ENERGY TRANSFER PARTNERS DOCK 1 BUTANE BIFICATION -- DETAILED ENG\DRAWINGS\PERMITS\10973-P10.DWG

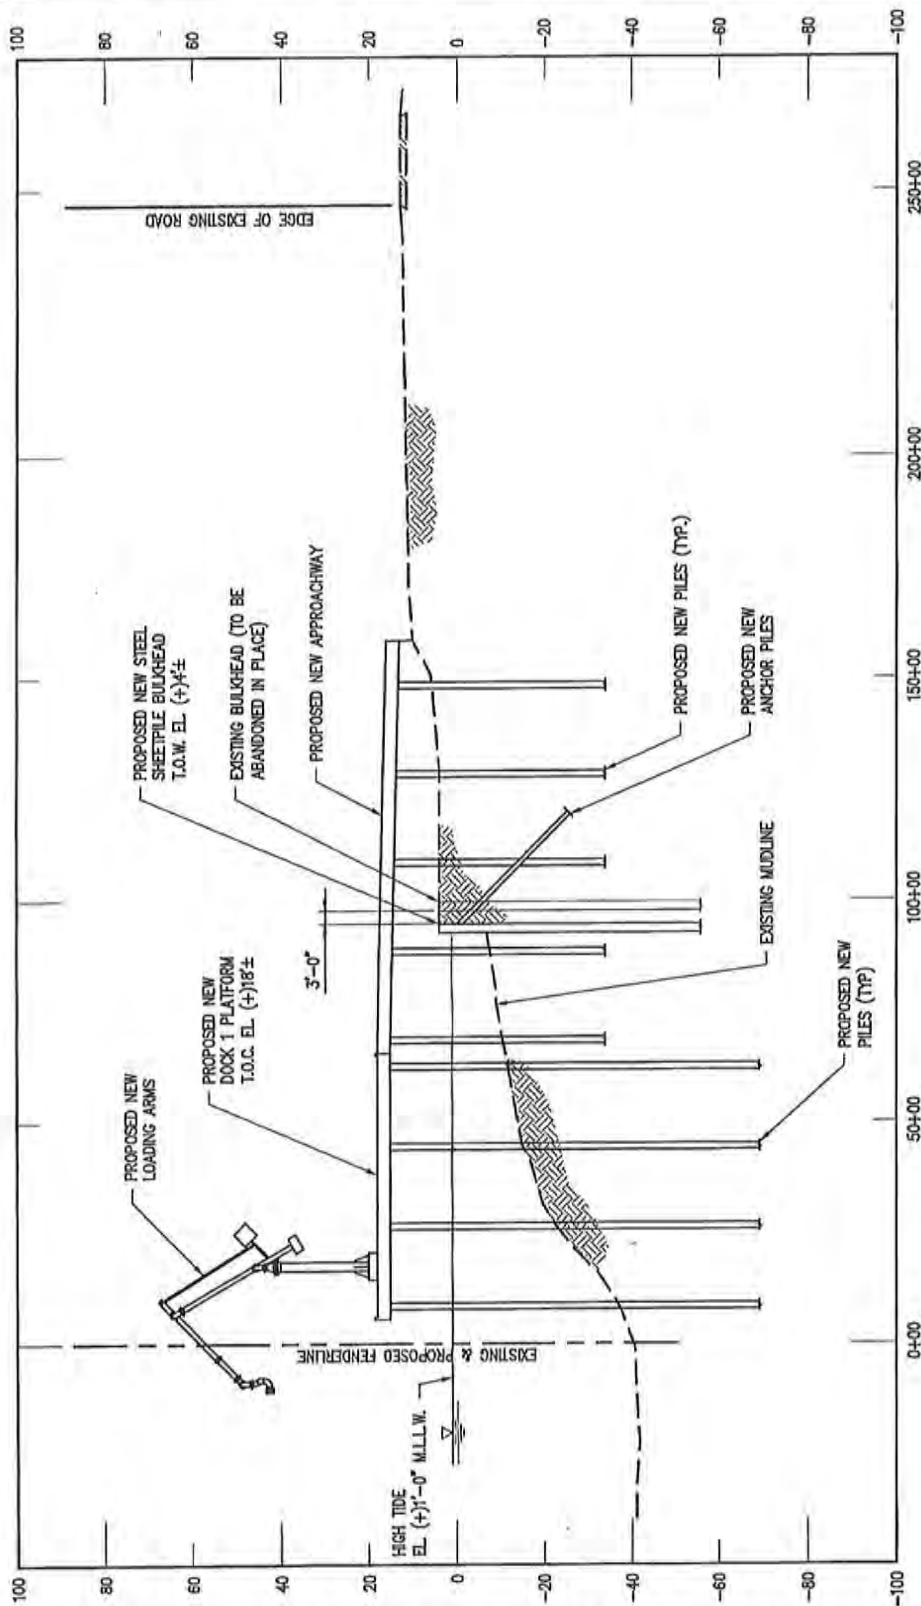

SECTION A
SCALE: 1" = 40'

PRELIMINARY - FOR PERMIT PURPOSES ONLY

REV 0




LANIER & ASSOCIATES
CONSULTING ENGINEERS
INCORPORATED

LA: C-1120 TX: F-2981
NEW ORLEANS, LA • BEAUMONT, TX


SUNOCO PARTNERS MARKETING & TERMINALS L.P.
NEDERLAND TEXAS

SWG-2007-01401
ADMINISTRATIVE CONSOLIDATION & MODIFICATION REQUEST
DOCK 1 - PROPOSED LOADING PLATFORM SECTION

DATE JULY '19
DESIGN
DRAWN NAH
CHECK BNF
JOB NO 10973
SHEET No.
10 OF 34

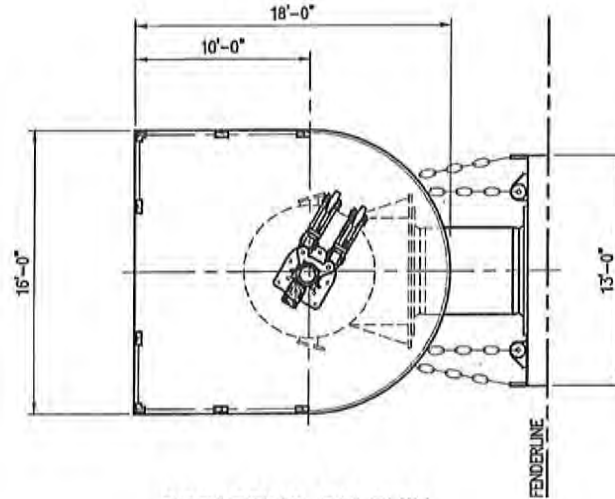

**BREASTING DOLPHIN
PLAN**
N.T.S.

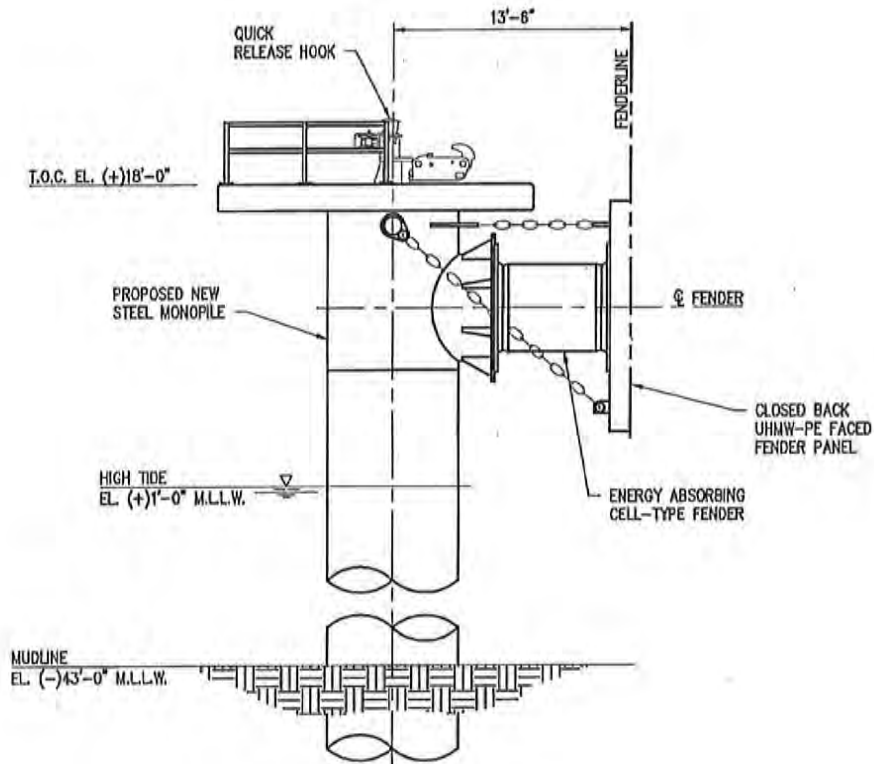

**BREASTING DOLPHIN
ELEVATION**
N.T.S.

PRELIMINARY - FOR PERMIT PURPOSES ONLY

REV
0



LANIER & ASSOCIATES
CONSULTING ENGINEERS
INCORPORATED


LA: C-1120 TX: F-2981
NEW ORLEANS, LA • BEAUMONT, TX

SUNOCO PARTNERS MARKETING & TERMINALS L.P.
NEDERLAND TEXAS

SWG-2007-01401
ADMINISTRATIVE CONSOLIDATION & MODIFICATION REQUEST
DOCK 1 - PROPOSED BREASTING DOLPHIN

DATE JULY '19
DESIGN
DRAWN NAH
CHECK BNF
JOB NO 10973
SHEET No.
11 OF 34

\\100005\10973 ENERGY TRANSFER PARTNERS DOCK 1 BUTANE BEURCATION - DETAILED ENG\DRAWINGS\PERMITS\10973-P12.DWG

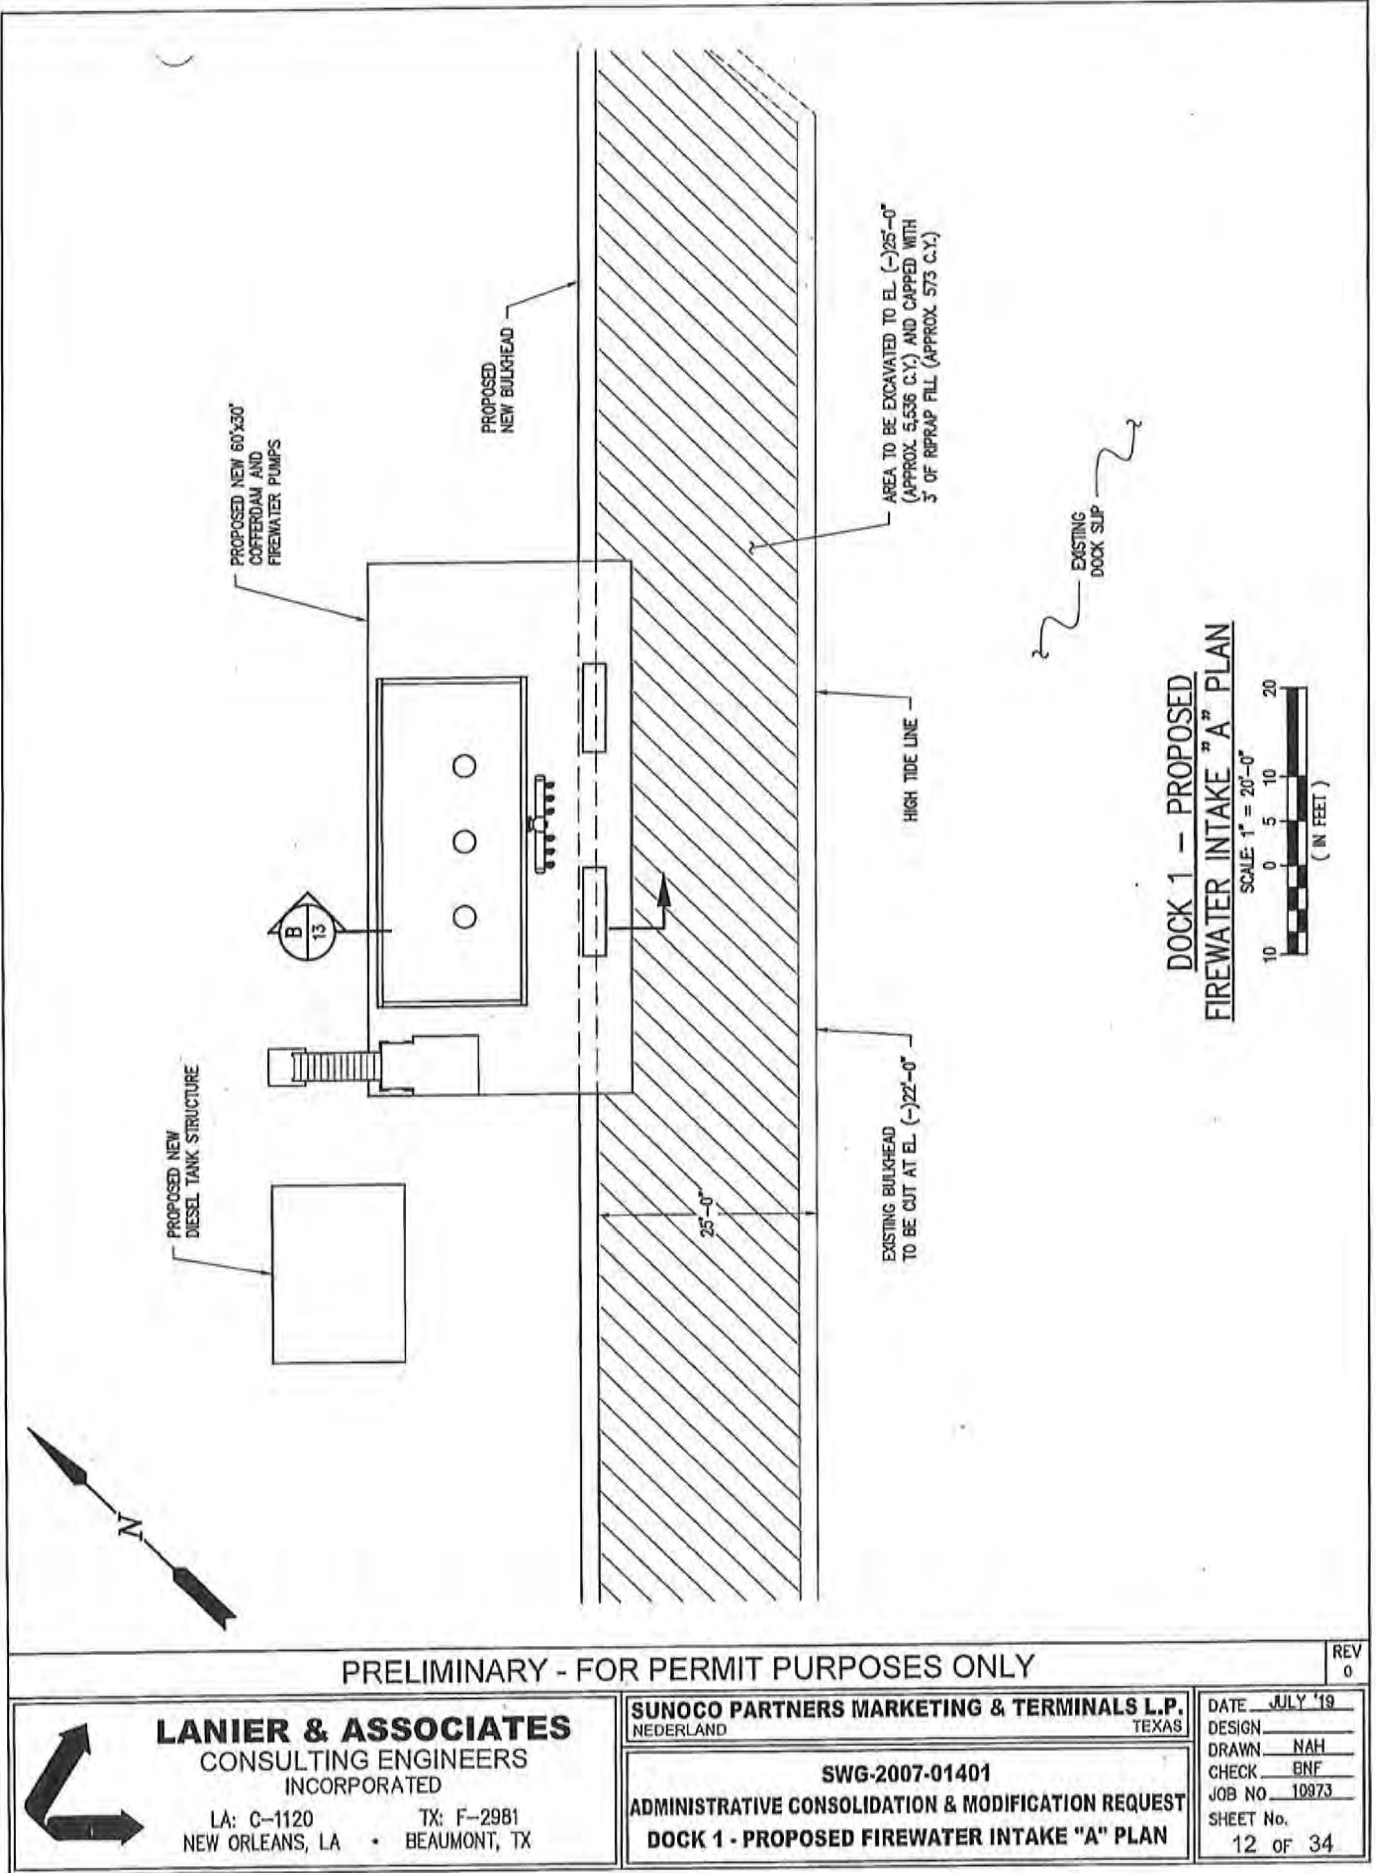

PRELIMINARY - FOR PERMIT PURPOSES ONLY

REV
0




LANIER & ASSOCIATES
CONSULTING ENGINEERS
INCORPORATED

LA: C-1120 TX: F-2981
NEW ORLEANS, LA • BEAUMONT, TX

SUNOCO PARTNERS MARKETING & TERMINALS L.P.
NEDERLAND TEXAS

SWG-2007-01401
ADMINISTRATIVE CONSOLIDATION & MODIFICATION REQUEST
DOCK 1 - PROPOSED FIREWATER INTAKE "A" PLAN

DATE JULY '19
DESIGN
DRAWN NAH
CHECK ENF
JOB NO. 10973
SHEET No.
12 OF 34

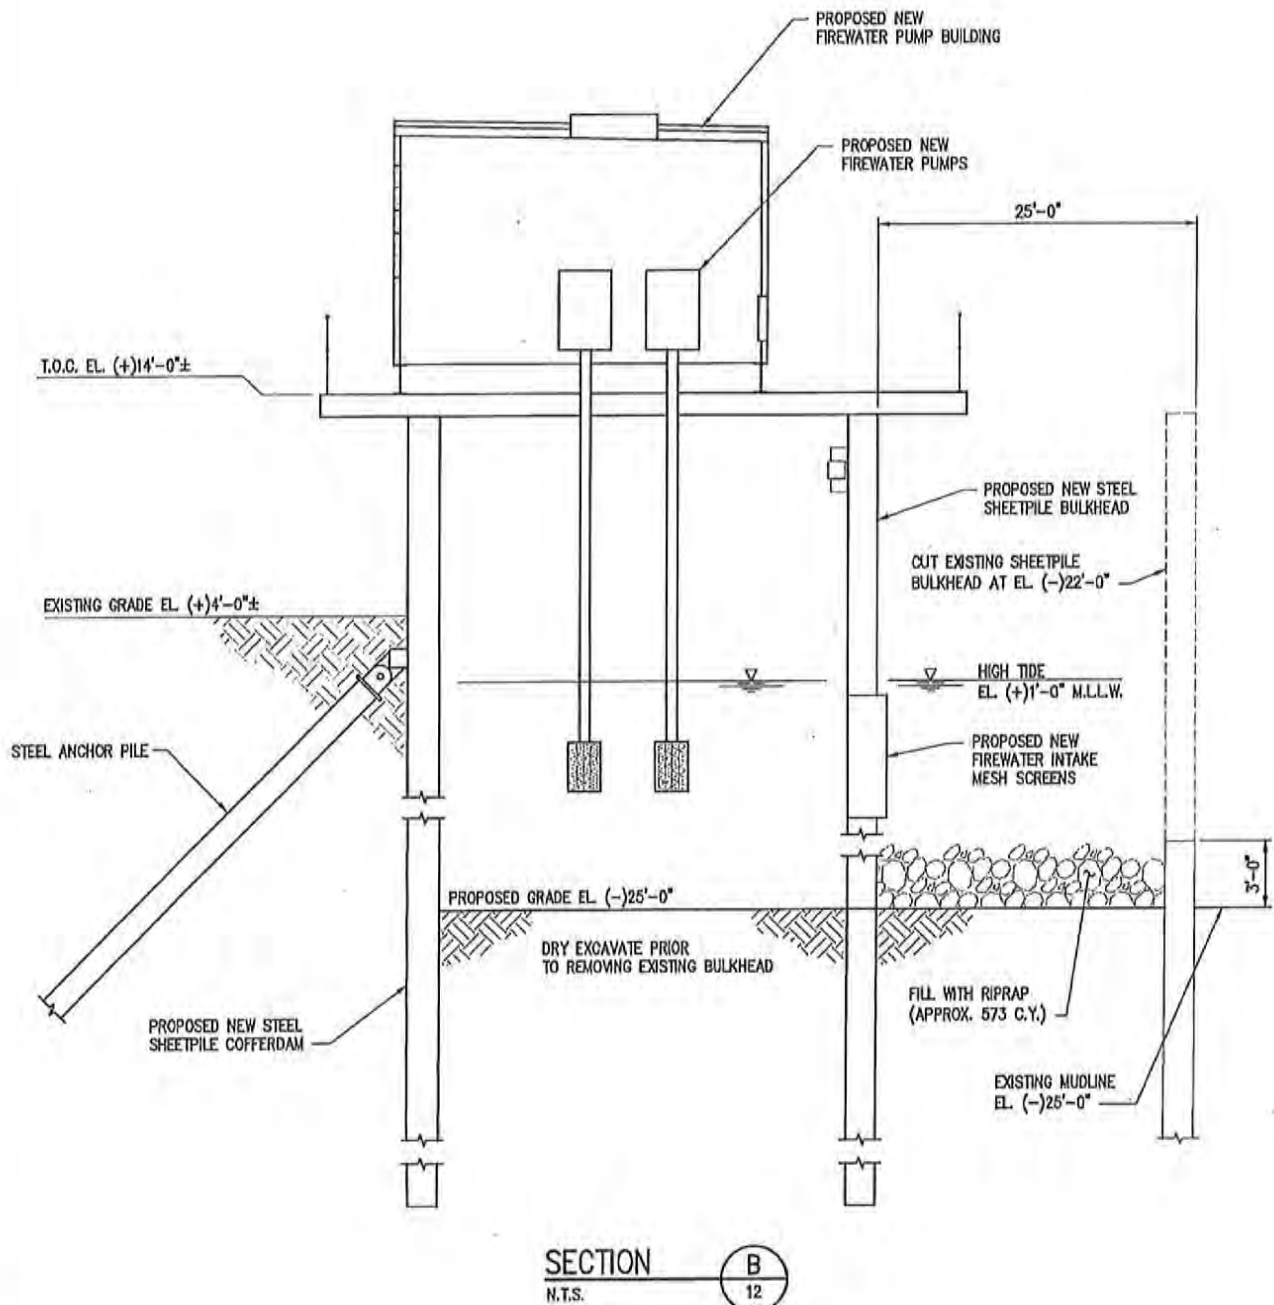

PRELIMINARY - FOR PERMIT PURPOSES ONLY

REV
0



LANIER & ASSOCIATES
CONSULTING ENGINEERS
INCORPORATED

LA: C-1120 TX: F-2981
NEW ORLEANS, LA • BEAUMONT, TX


SUNOCO PARTNERS MARKETING & TERMINALS L.P.
NEDERLAND TEXAS

SWG-2007-01401
ADMINISTRATIVE CONSOLIDATION & MODIFICATION REQUEST
DOCK 1 - FIREWATER INTAKE "A" SECTION

DATE JULY '19
DESIGN
DRAWN NAH
CHECK BNF
JOB NO 10973
SHEET No.
13 of 34

\\100005\10973 ENERGY TRANSFER PARTNERS DOCK 1 BUTANE BIFURCATION - DETAILED ENG\DRAWINGS\PERMITS\10973-P13.DWG

\\100005\10973 ENERGY TRANSFER PARTNERS DOCK 1 BUTANE BEFURCATION - DETAILED ENG\DRAWINGS\PERMITS\10973-P14.DWG

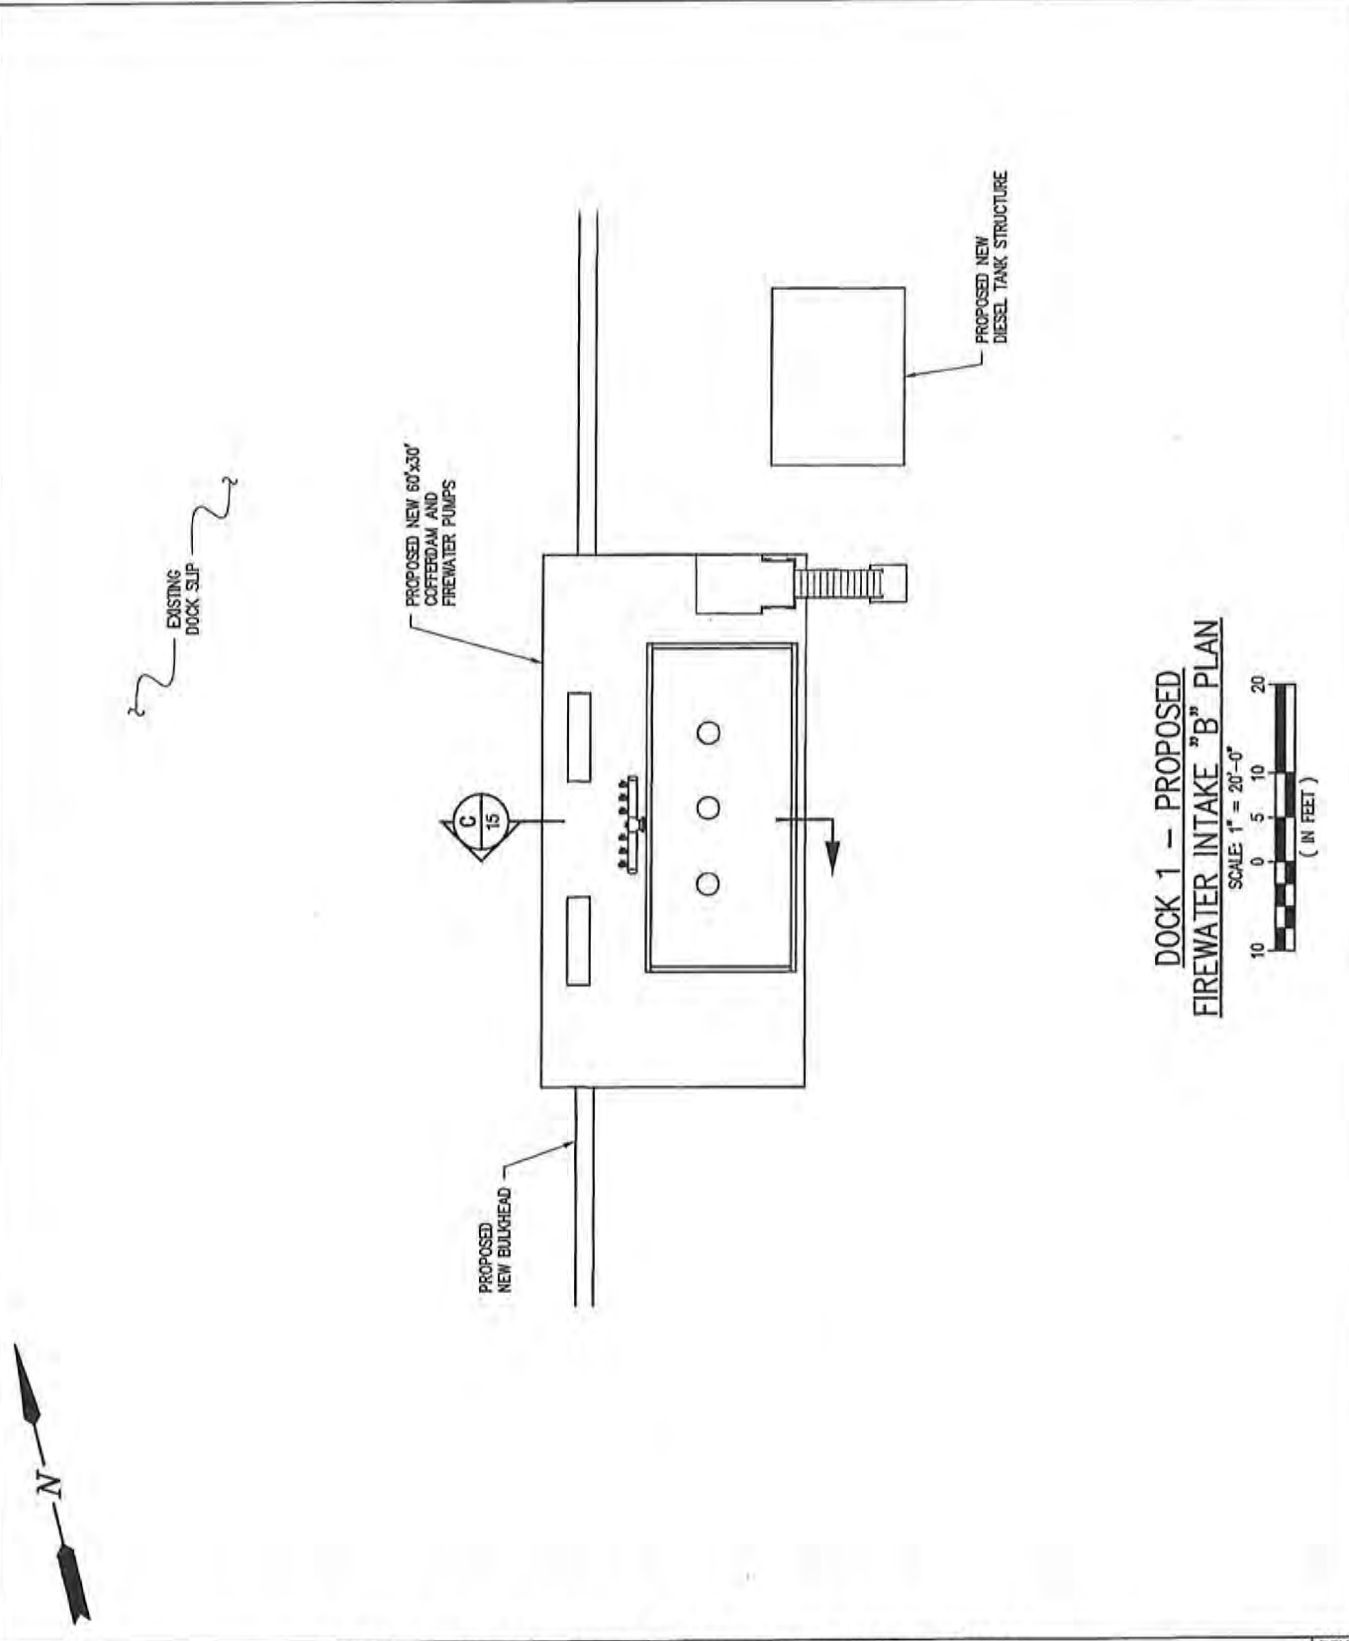

DOCK 1 - PROPOSED
FIREWATER INTAKE "B" PLAN

SCALE: 1" = 20'-0"
(IN FEET)

PRELIMINARY - FOR PERMIT PURPOSES ONLY

REV
0




LANIER & ASSOCIATES
CONSULTING ENGINEERS
INCORPORATED

LA: C-1120 TX: F-2981
NEW ORLEANS, LA • BEAUMONT, TX

SUNOCO PARTNERS MARKETING & TERMINALS L.P.
NEDERLAND TEXAS

SWG-2007-01401
ADMINISTRATIVE CONSOLIDATION & MODIFICATION REQUEST
DOCK 1 - PROPOSED FIREWATER INTAKE "B" PLAN

DATE	JULY '19
DESIGN	
DRAWN	NAH
CHECK	BNF
JOB NO	10973
SHEET No.	14 OF 34

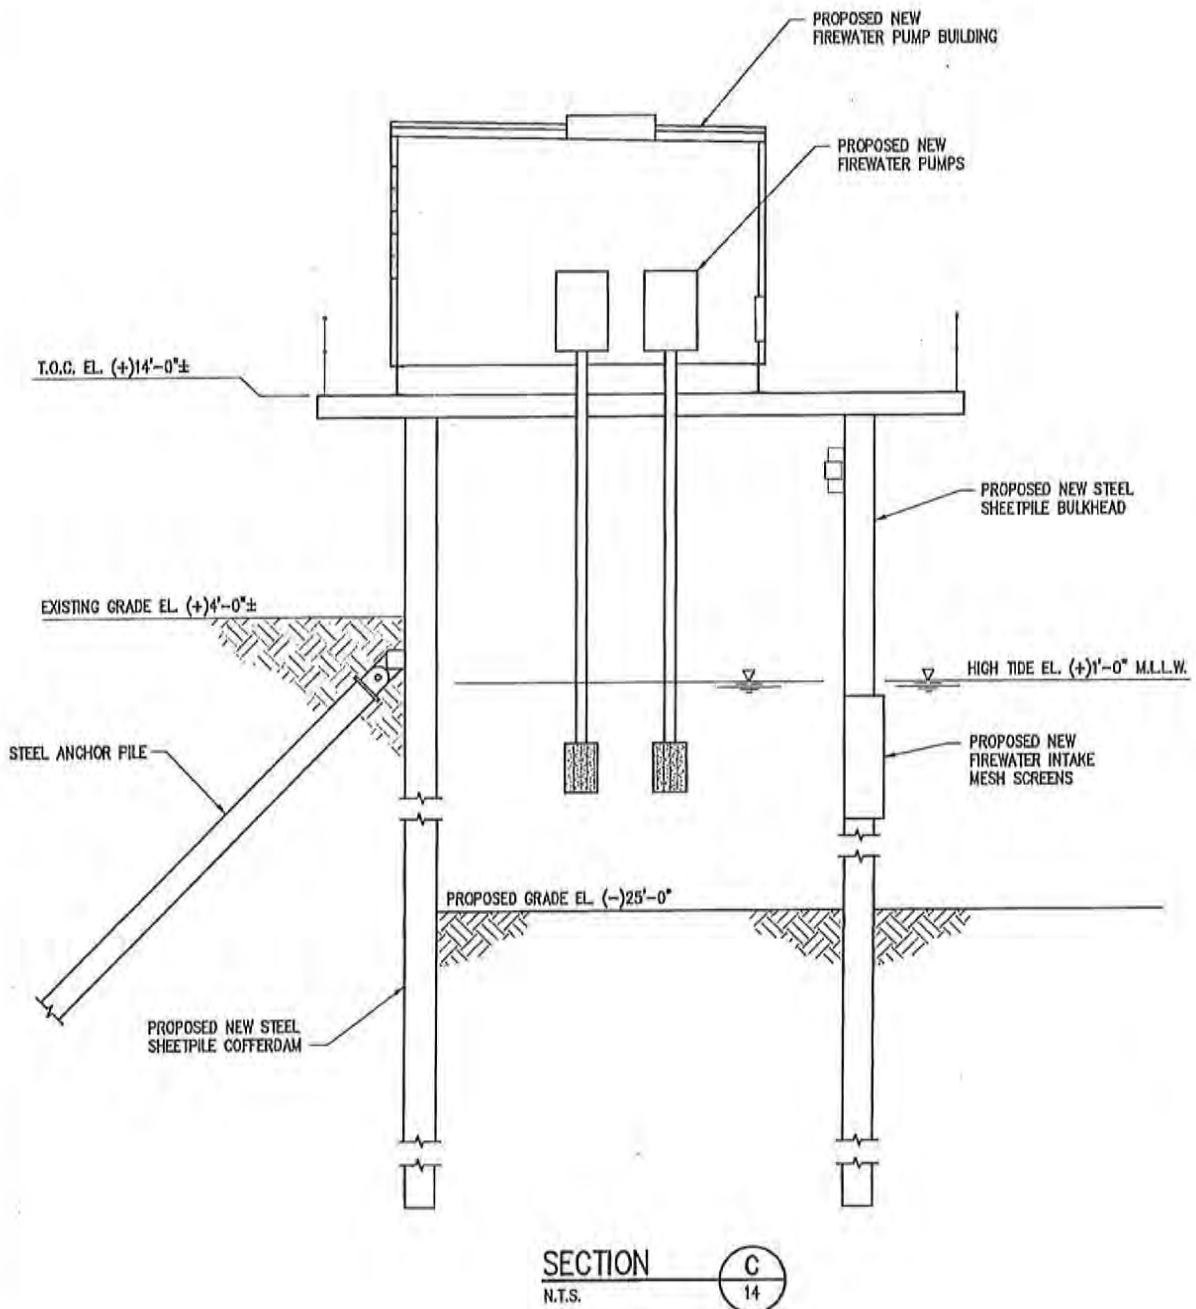

PRELIMINARY - FOR PERMIT PURPOSES ONLY

REV
0



LANIER & ASSOCIATES
CONSULTING ENGINEERS
INCORPORATED


LA: C-1120 TX: F-2981
NEW ORLEANS, LA • BEAUMONT, TX

SUNOCO PARTNERS MARKETING & TERMINALS L.P.
NEDERLAND TEXAS

SWG-2007-01401
ADMINISTRATIVE CONSOLIDATION & MODIFICATION REQUEST
DOCK 1 - PROPOSED FIREWATER INTAKE "B" SECTION


DATE JULY '19
DESIGN
DRAWN NAH
CHECK BNF
JOB NO 10973
SHEET No.
15 OF 34

J:\100005\10973 ENERGY TRANSFER PARTNERS DOCK 1 BUTANE REBURFICATION - DETAILED ENG\DRAWINGS\PERMITS\10973-P16.DWG

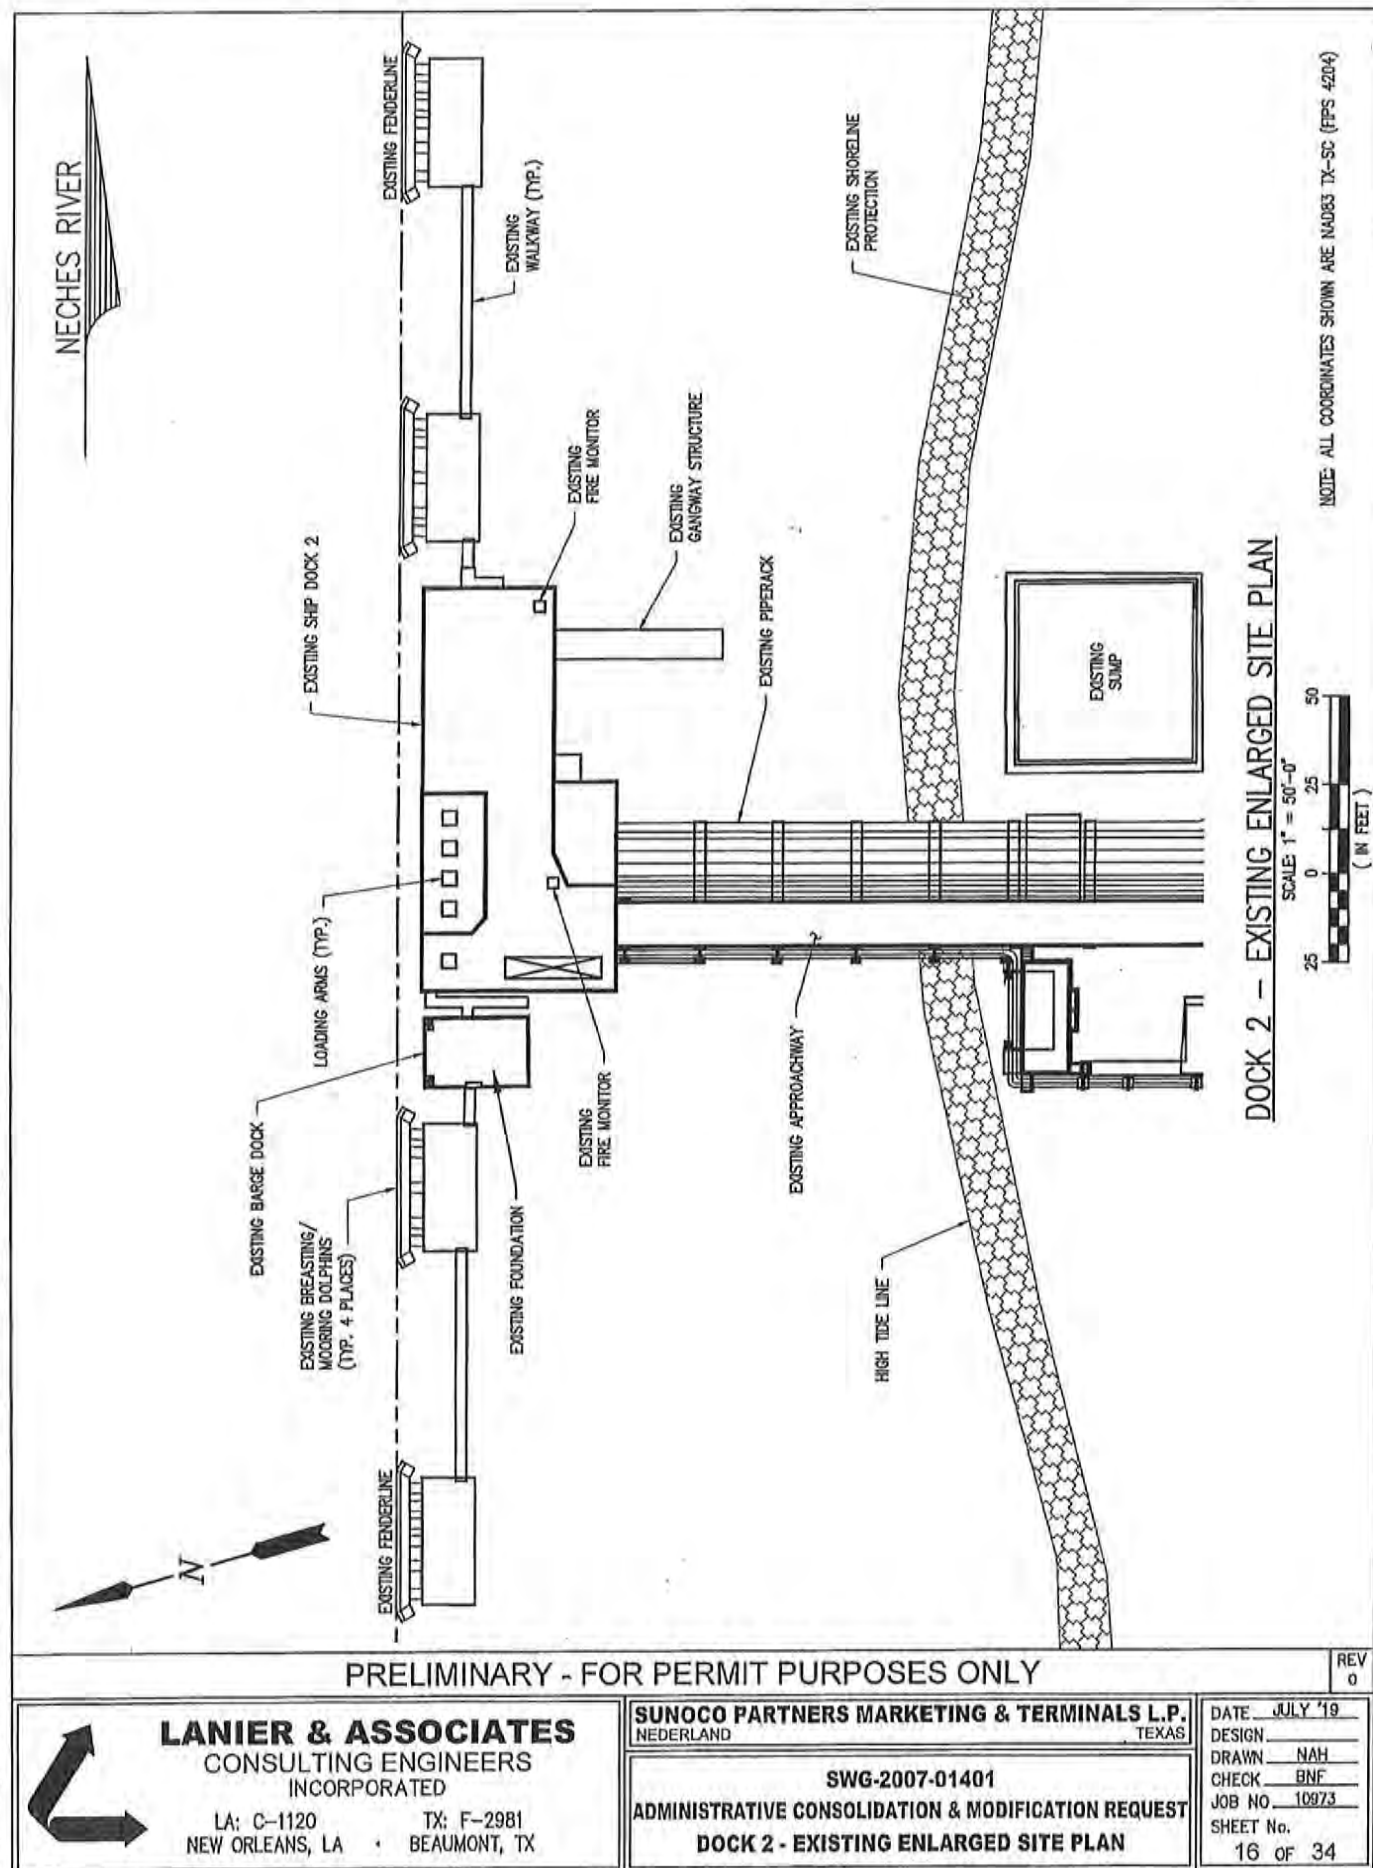

NOTE: ALL COORDINATES SHOWN ARE NAD83 TX-SC (FPS 4204)

J:\100005\10973 ENERGY TRANSFER PARTNERS DOCK 1 BUTANE BIFURCATION - DETAILED ENG\DRAWINGS\PERMITS\10973-P17.DWG

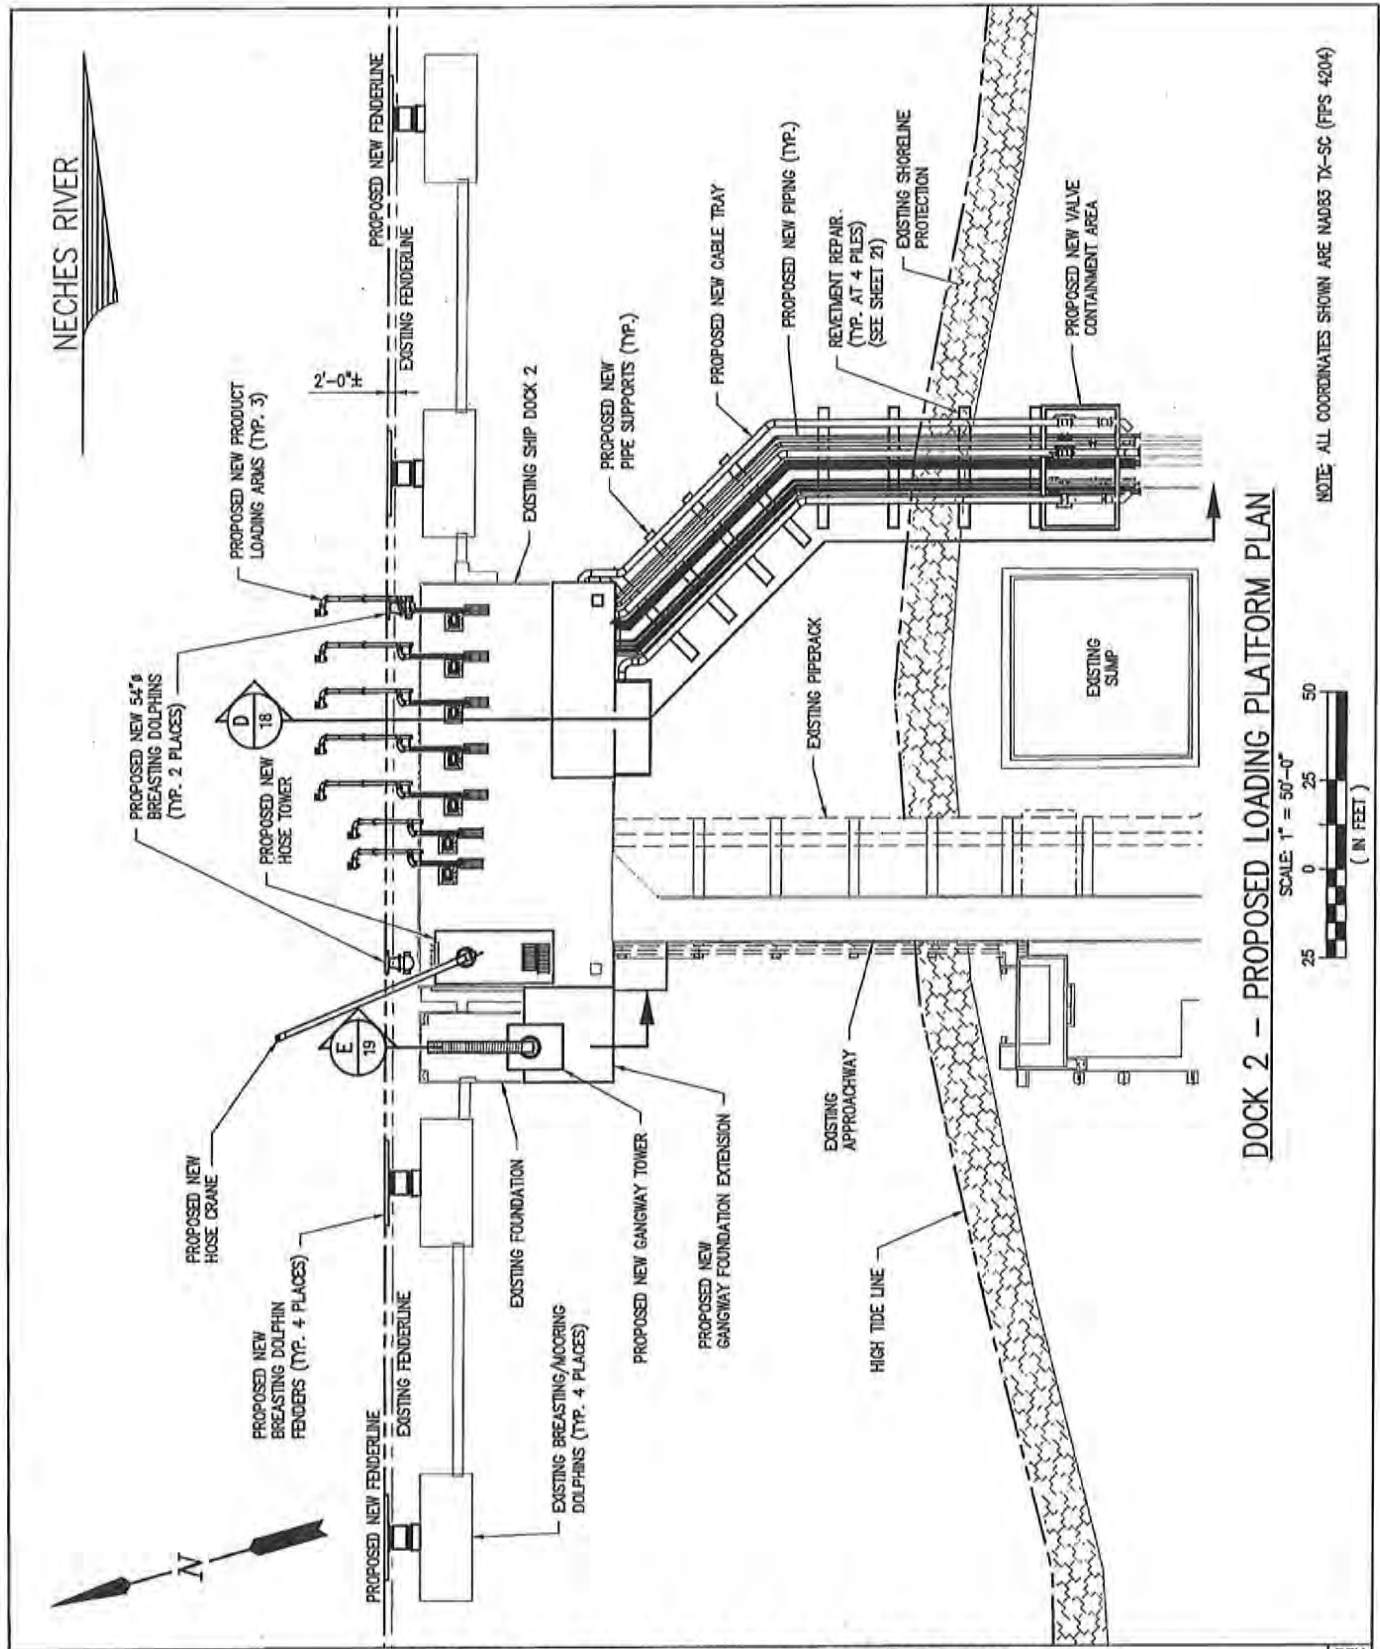

DOCK 2 - PROPOSED LOADING PLATFORM PLAN



NOTE: ALL COORDINATES SHOWN ARE NAD83 TX-SC (FIPS 4204)

PRELIMINARY - FOR PERMIT PURPOSES ONLY




LANIER & ASSOCIATES
CONSULTING ENGINEERS
INCORPORATED
LA: C-1120 TX: F-2981
NEW ORLEANS, LA • BEAUMONT, TX

SUNOCO PARTNERS MARKETING & TERMINALS L.P.
NEDERLAND TEXAS
SWG-2007-01401
ADMINISTRATIVE CONSOLIDATION & MODIFICATION REQUEST
DOCK 2 - PROPOSED LOADING PLATFORM PLAN

DATE	JULY '19
DESIGN	
DRAWN	NAH
CHECK	BNF
JOB NO	10973
SHEET No.	17 of 34

REV 0

J:\100005\10973 ENERGY TRANSFER PARTNERS DOCK 1 BUTANE BIFURCATION - DETAILED ENG\DRAWINGS\PERMITS\10973-P18.DWG

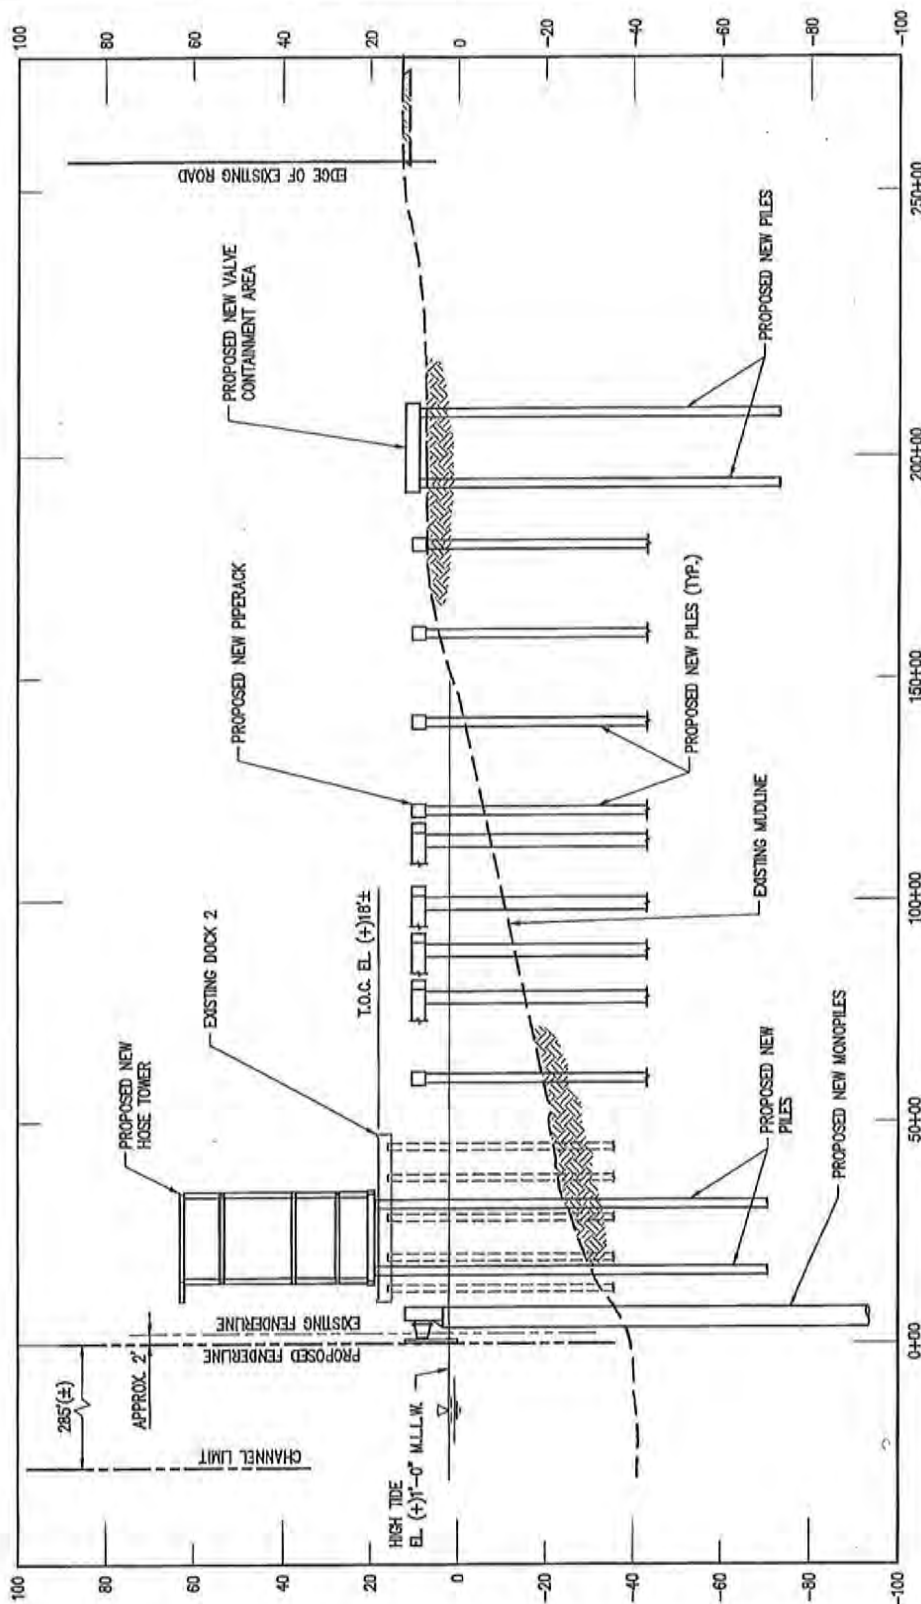

SECTION D
SCALE: 1" = 40'

PRELIMINARY - FOR PERMIT PURPOSES ONLY



LANIER & ASSOCIATES
CONSULTING ENGINEERS
INCORPORATED

LA: C-1120 TX: F-2981
NEW ORLEANS, LA • BEAUMONT, TX


SUNOCO PARTNERS MARKETING & TERMINALS L.P.
NEDERLAND TEXAS

SWG-2007-01401
ADMINISTRATIVE CONSOLIDATION & MODIFICATION REQUEST
DOCK 2 - PROPOSED LOADING PLATFORM SECTION

DATE JULY '19
DESIGN NAH
DRAWN NAH
CHECK BNF
JOB NO. 10973
SHEET No. 18 OF 34

REV 0

J:\1000S\10973 ENERGY TRANSFER PARTNERS DOCK 1 BUTANE BEFURCATION -- DETAILED ENG\DRAWINGS\PERMITS\10973-P19.DWG

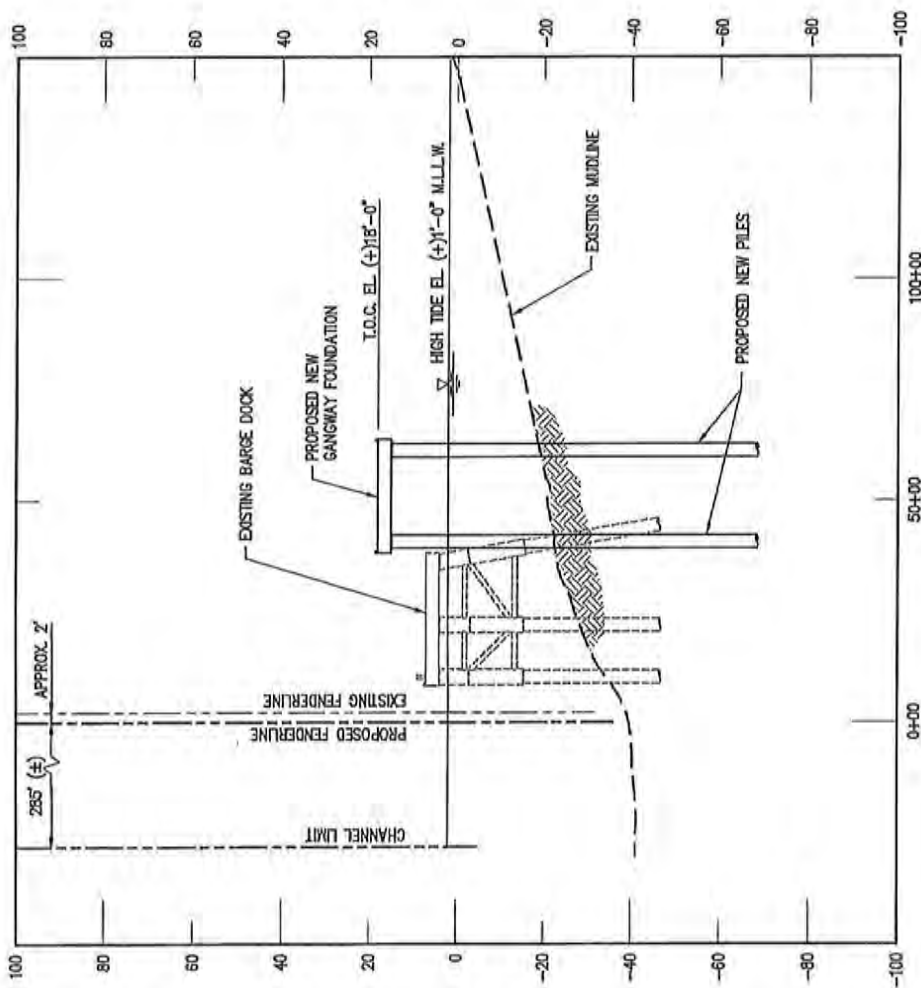

SECTION E 17
SCALE 1" = 40'

PRELIMINARY - FOR PERMIT PURPOSES ONLY

REV 0




LANIER & ASSOCIATES
CONSULTING ENGINEERS
INCORPORATED

LA: C-1120 TX: F-2981
NEW ORLEANS, LA • BEAUMONT, TX

SUNOCO PARTNERS MARKETING & TERMINALS L.P.
NEDERLAND TEXAS

SWG-2007-01401
ADMINISTRATIVE CONSOLIDATION & MODIFICATION REQUEST
DOCK 2 - PROPOSED GANGWAY FOUNDATION SECTION

DATE JULY '19
DESIGN
DRAWN NAH
CHECK BNF
JOB NO. 10973
SHEET No.
19 OF 34

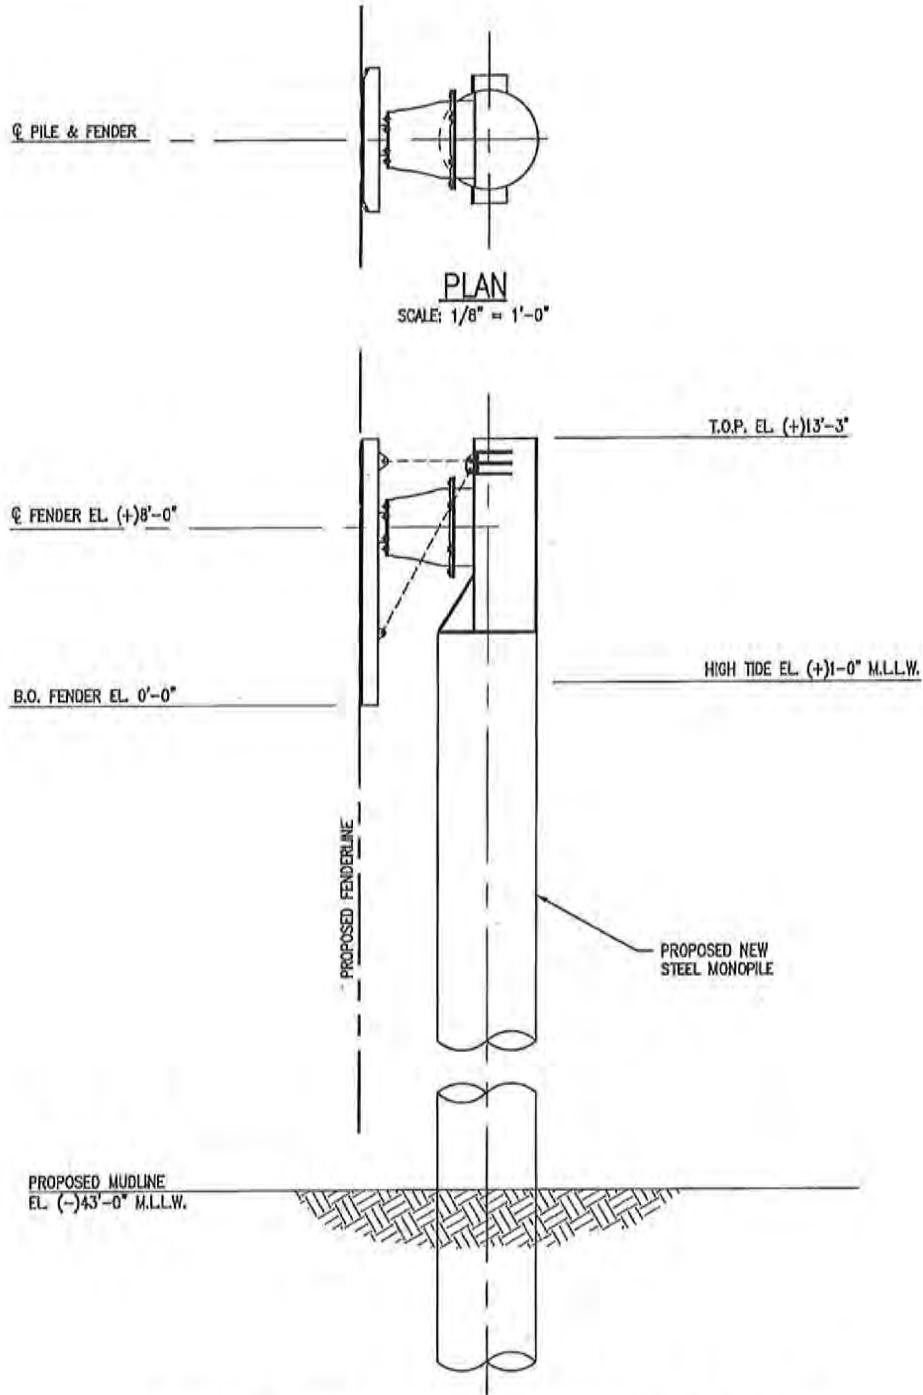

PROPOSED NEW BREASTING DOLPHIN - ELEVATION

SCALE: 1/8" = 1'-0"

PRELIMINARY - FOR PERMIT PURPOSES ONLY

REV
0





LANIER & ASSOCIATES
CONSULTING ENGINEERS
INCORPORATED

LA: C-1120 TX: F-2981
NEW ORLEANS, LA • BEAUMONT, TX

SUNOCO PARTNERS MARKETING & TERMINALS L.P.
NEDERLAND TEXAS

SWG-2007-01401
ADMINISTRATIVE CONSOLIDATION & MODIFICATION REQUEST
DOCK 2 - PROPOSED BREASTING DOLPHIN

DATE JULY '19
DESIGN NAH
DRAWN NAH
CHECK BHF
JOB NO. 10973
SHEET No.
20 OF 34

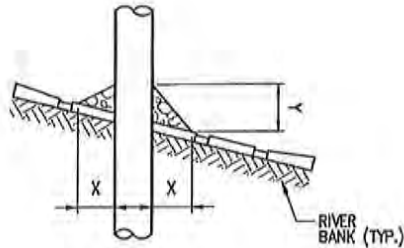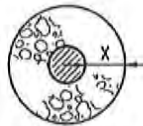ELEVATIONPLANREVTMENT REPAIR AT PILE LOCATION

DEPTH OF WATER IN FEET AT POINT OF PENETRATION AT TIME OF STONE PLACEMENT	DIMENSIONS IN FEET FOR PROTECTION AREA REQUIRED	
	PILE	
	X	Y
1 TO 10	3	1 1/2
11 TO 40	5	2
41 TO 60	8	3

NOTES:

1. SIZE OF RIPRAP TO VARY BETWEEN 6 POUNDS AND 125 POUNDS WITH 40% TO 60% OF THE STONE WITHIN THE RANGE OF 25 POUNDS TO 75 POUNDS.
2. WHEN PENETRATING UPPER BANK PAVING IN A REVTMENT AREA WITH PILES, CAISSONS AND/OR PILE CLUSTERS, A 10 INCH THICKNESS OF RIPRAP STONE SHALL BE PLACED OVER ALL AREAS WHERE BANK PAVING IS DISTURBED BY DRIVING OPERATIONS.
3. WHEN USING ANCHOR CHAIN AND BUOY SYSTEM ANCHOR CHAIN MUST BE ATTACHED AT TOP OF PILE TO MINIMIZE REVTMENT DAMAGE.

PRELIMINARY - FOR PERMIT PURPOSES ONLY

REV
0

LANIER & ASSOCIATES
CONSULTING ENGINEERS
INCORPORATED


LA: C-1120 TX: F-2981
NEW ORLEANS, LA • BEAUMONT, TX

SUNOCO PARTNERS MARKETING & TERMINALS L.P.
NEDERLAND TEXAS

SWG-2007-01401
ADMINISTRATIVE CONSOLIDATION & MODIFICATION REQUEST
DOCK 2 - PROPOSED REVTMENT REPAIR

DATE JULY '19
DESIGN _____
DRAWN NAH
CHECK BNF
JOB NO. 10973
SHEET No. 21 OF 34

4:\100005\10973 ENERGY TRANSFER PARTNERS DOCK 1 BUTANE BIFURCATION - DETAILED ENG\DRAWINGS\PERMITS\10973-P22.DWG

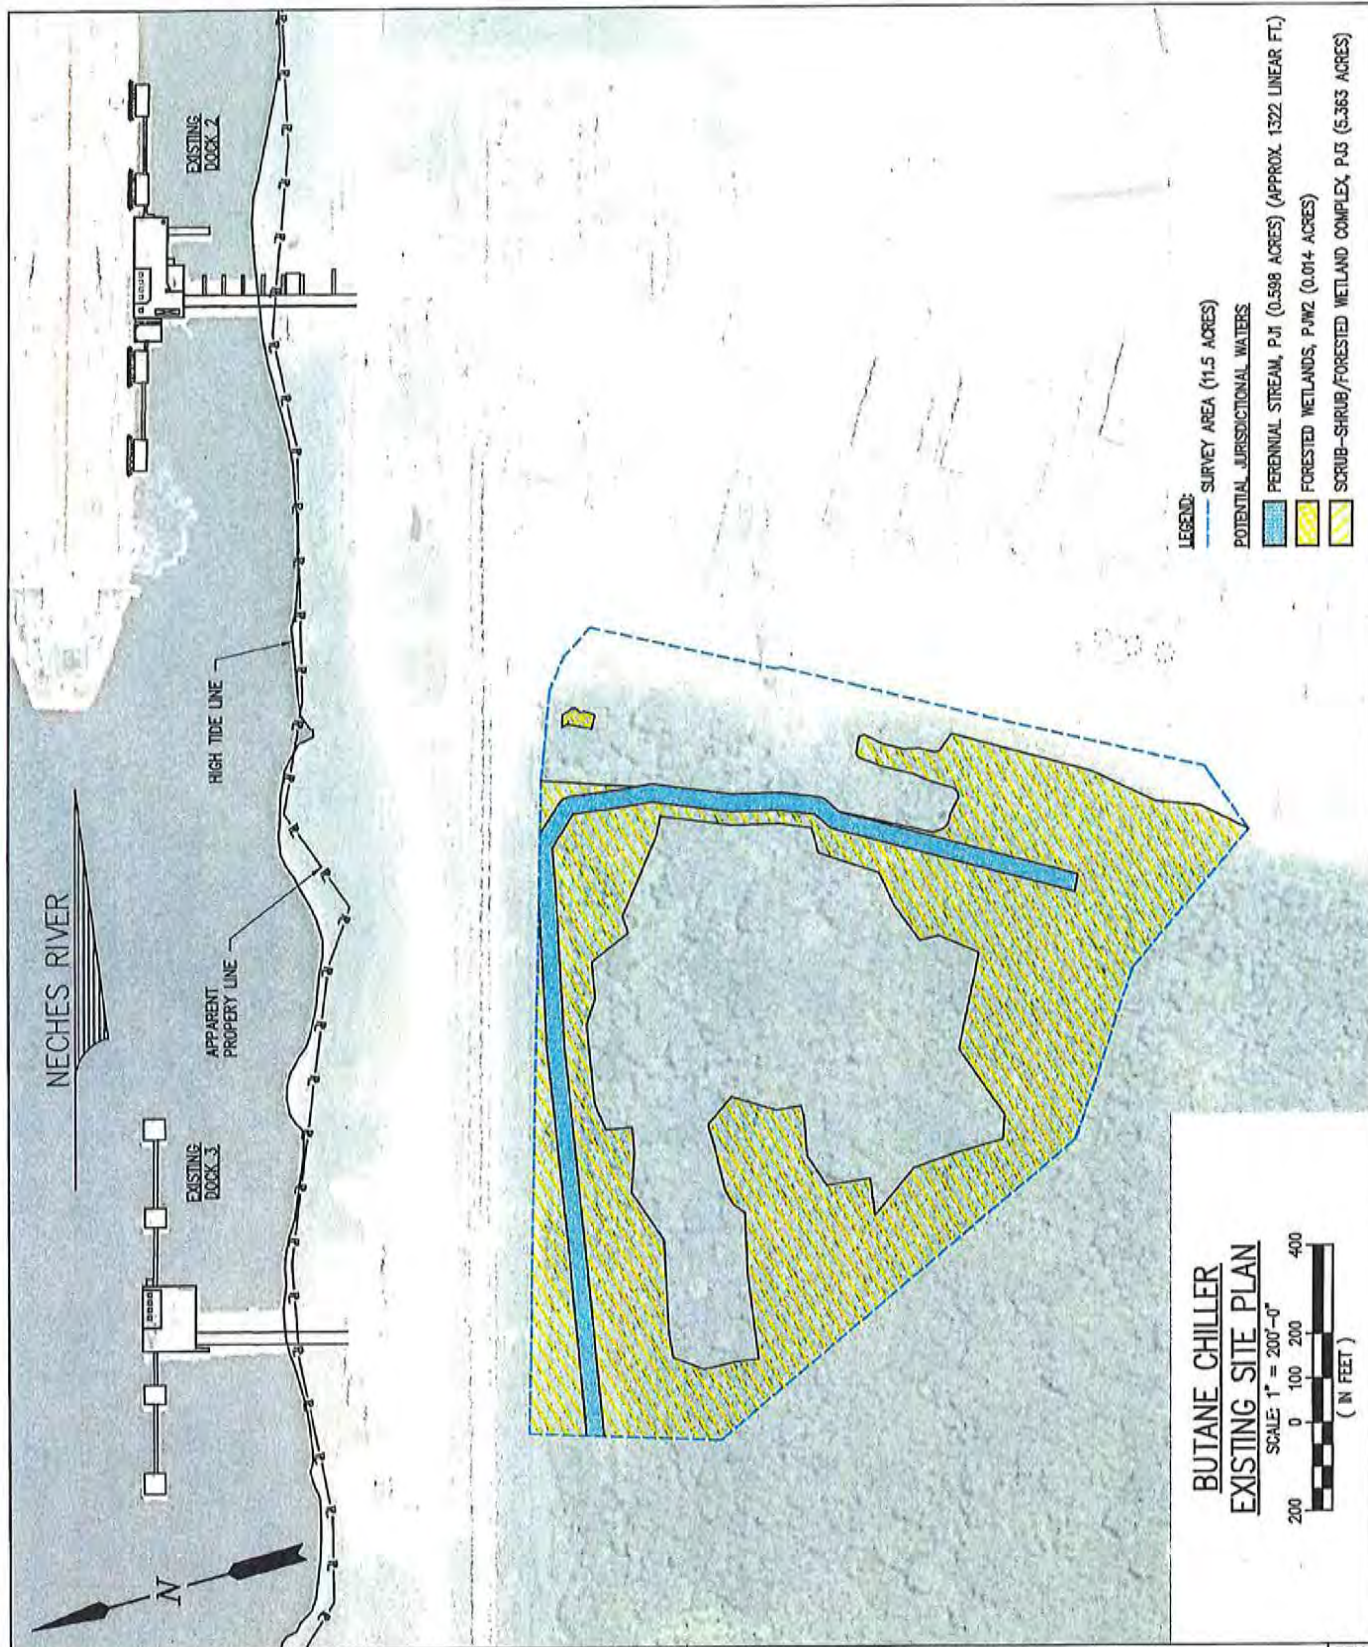

PRELIMINARY - FOR PERMIT PURPOSES ONLY

REV
0



LANIER & ASSOCIATES
CONSULTING ENGINEERS
INCORPORATED


LA: C-1120 TX: F-2981
NEW ORLEANS, LA • BEAUMONT, TX

SUNOCO PARTNERS MARKETING & TERMINALS L.P.
NEDERLAND TEXAS


SWG-2007-01401
ADMINISTRATIVE CONSOLIDATION & MODIFICATION REQUEST
BUTANE CHILLER - EXISTING SITE PLAN

DATE: JULY '19
DESIGN: _____
DRAWN: NAH
CHECK: BNF
JOB NO: 10973
SHEET No. 22 OF 34

J:\100005\10973 ENERGY TRANSFER PARTNERS DOCK 1 BUTANE BEURCATION - DETAILED ENG\DRAWINGS\PERMITS\10973-P23.DWG

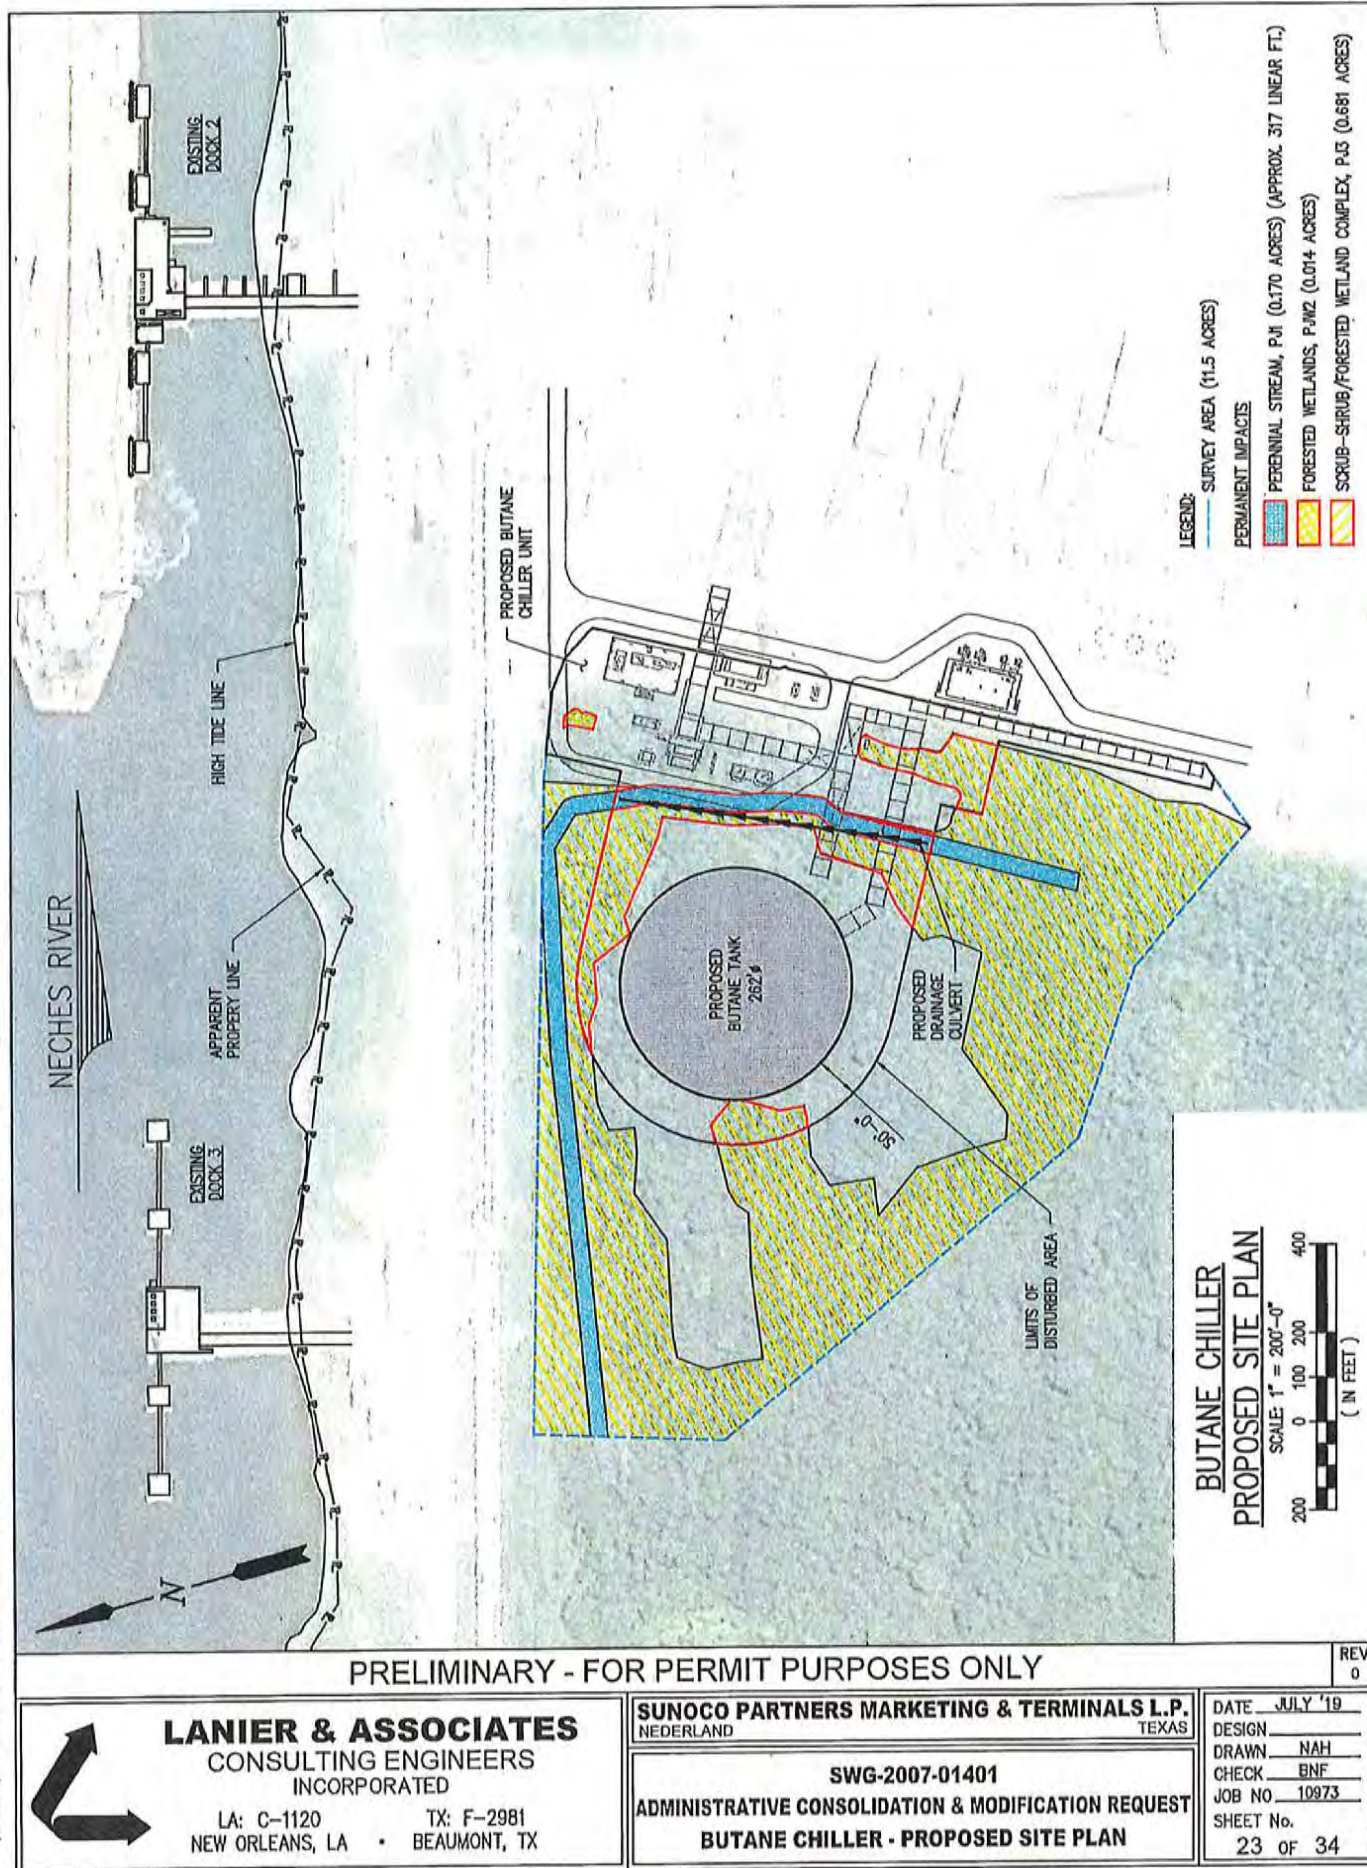

J:\1000S\10973 ENERGY TRANSFER PARTNERS DOCK 1 BUTANE BIFURCATION - DETAILED ENG\DRAWINGS\PERMITS\10973-P24.DWG

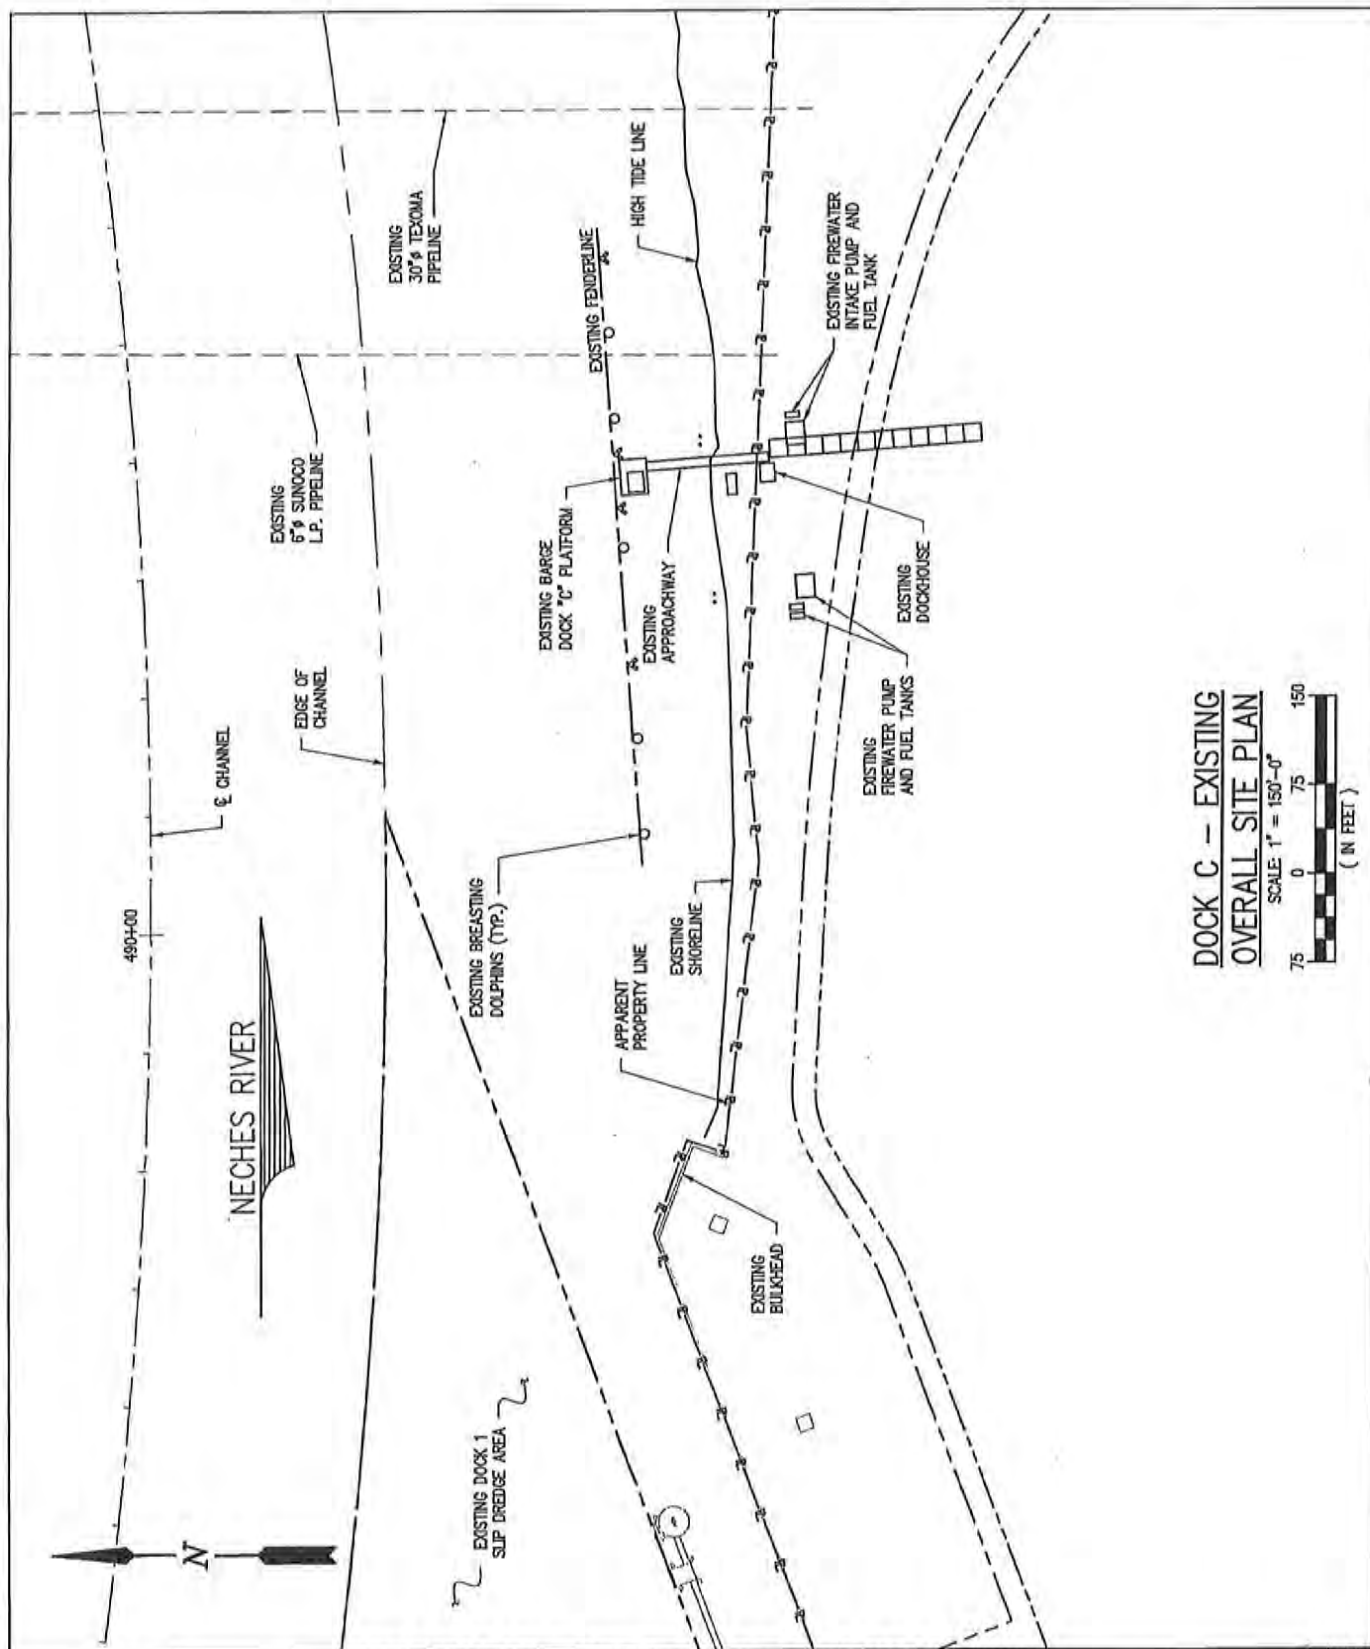

DOCK C - EXISTING
OVERALL SITE PLAN

SCALE: 1" = 150'-0"
75 0 75 150
(IN FEET)

PRELIMINARY - FOR PERMIT PURPOSES ONLY

REV
0



LANIER & ASSOCIATES
CONSULTING ENGINEERS
INCORPORATED

LA: C-1120 TX: F-2981
NEW ORLEANS, LA • BEAUMONT, TX


SUNOCO PARTNERS MARKETING & TERMINALS L.P.
NEDERLAND TEXAS

SWG-2007-01401

ADMINISTRATIVE CONSOLIDATION & MODIFICATION REQUEST
DOCK C - EXISTING OVERALL SITE PLAN

DATE	JULY '19
DESIGN	
DRAWN	NAH
CHECK	BNF
JOB NO	10973
SHEET No.	24 OF 34

J:\100005\10973 ENERGY TRANSFER PARTNERS DOCK 1 BUTANE BEFURCATION - DETAILED ENG\DRAWINGS\PERMITS\10973-P25.DWG

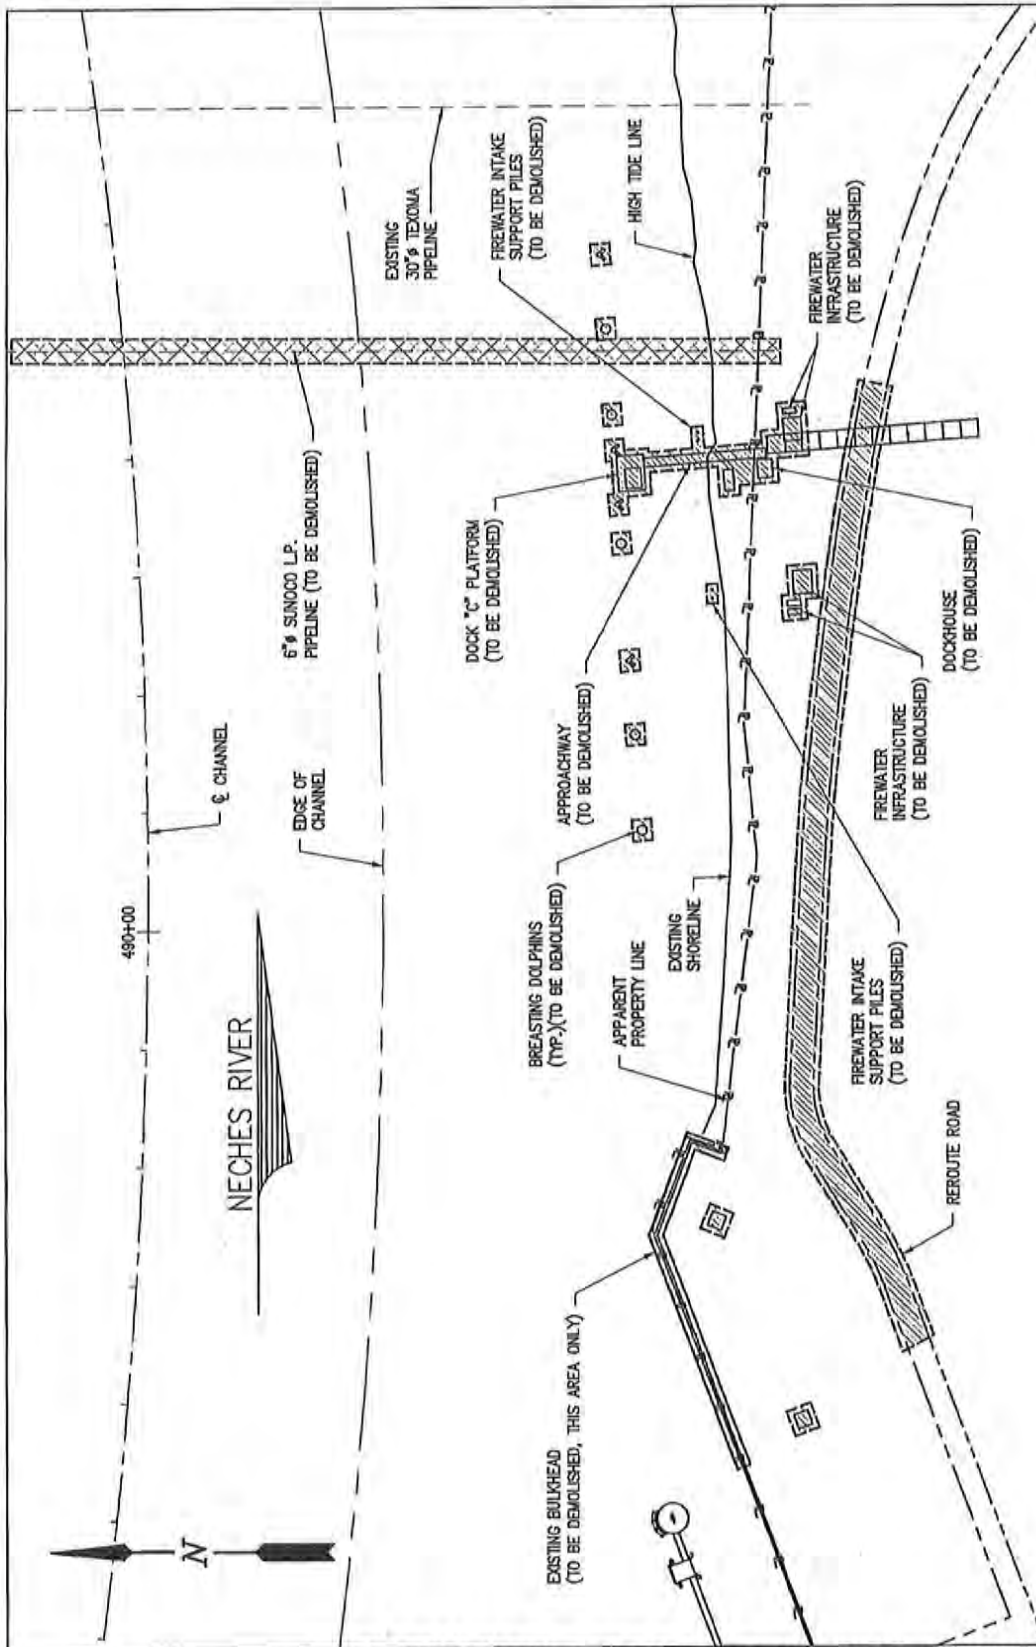

**DOCK C
DEMOLITION SITE PLAN**



PRELIMINARY - FOR PERMIT PURPOSES ONLY



LANIER & ASSOCIATES
CONSULTING ENGINEERS
INCORPORATED

LA: C-1120 TX: F-2981
NEW ORLEANS, LA • BEAUMONT, TX


SUNOCO PARTNERS MARKETING & TERMINALS L.P.
NEDERLAND TEXAS

SWG-2007-01401
ADMINISTRATIVE CONSOLIDATION & MODIFICATION REQUEST
DOCK C - DEMOLITION SITE PLAN


DATE JULY '19
DESIGN
DRAWN NAH
CHECK BNF
JOB NO 10973
SHEET No.
25 OF 34

REV
0

J:\100005\10973 ENERGY TRANSFER PARTNERS DOCK 1 BUTANE BIFURCATION - DETAILED ENG\DRAWINGS\PERMITS\10973-P26.DWG

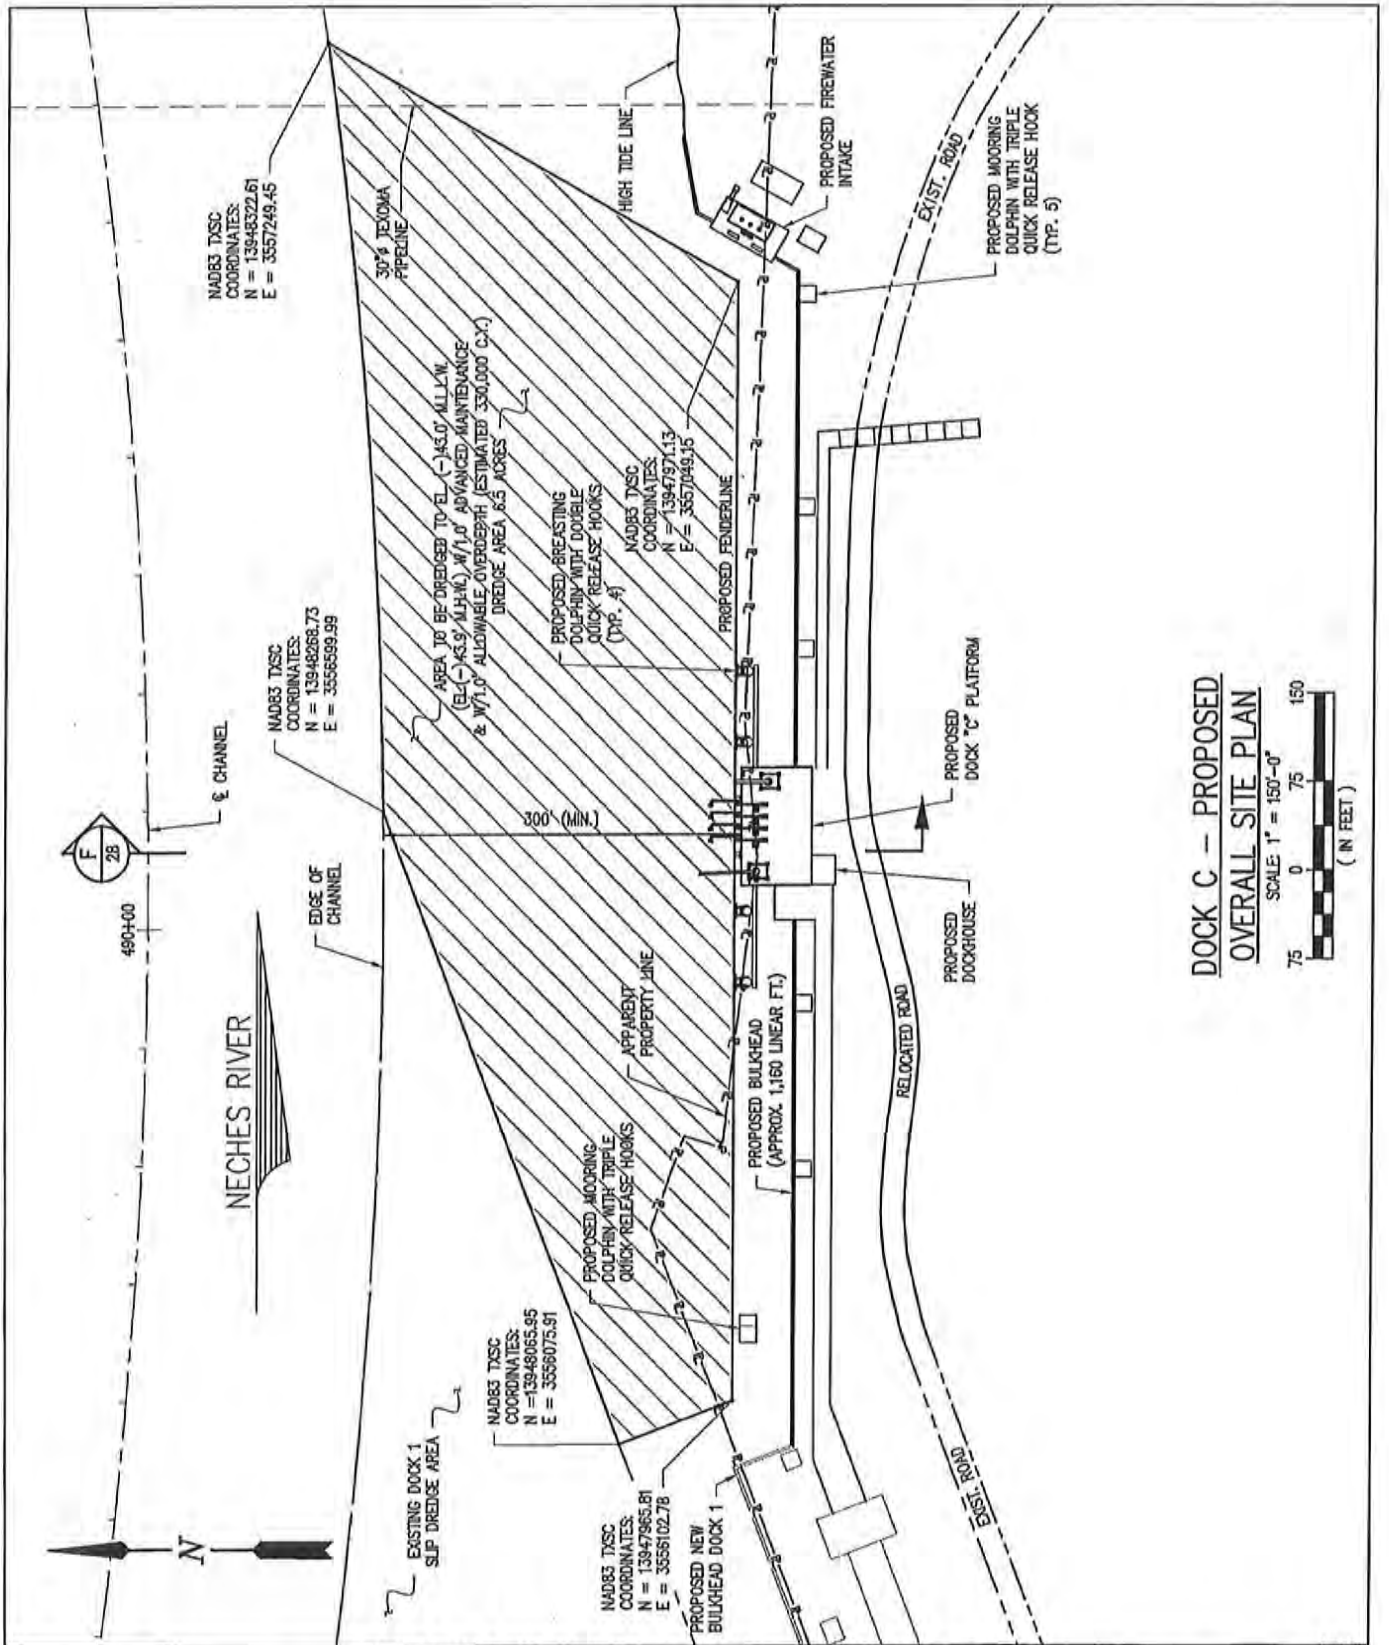

DOCK C - PROPOSED
OVERALL SITE PLAN

 

PRELIMINARY - FOR PERMIT PURPOSES ONLY

REV
0



LANIER & ASSOCIATES
CONSULTING ENGINEERS
INCORPORATED


LA: C-1120 TX: F-2981
NEW ORLEANS, LA • BEAUMONT, TX

SUNOCO PARTNERS MARKETING & TERMINALS L.P.
NEDERLAND TEXAS


SWG-2007-01401
ADMINISTRATIVE CONSOLIDATION & MODIFICATION REQUEST
DOCK C - PROPOSED OVERALL SITE PLAN

DATE	JULY '19
DESIGN	
DRAWN	NAH
CHECK	BNF
JOB NO.	10973
SHEET No.	26 OF 34

J:\100005\10973 ENERGY TRANSFER PARTNERS DOCK 1 BUTANE BIFURCATION - DETAILED ENG\DRAWINGS\PERMITS\10973-P27.DWG

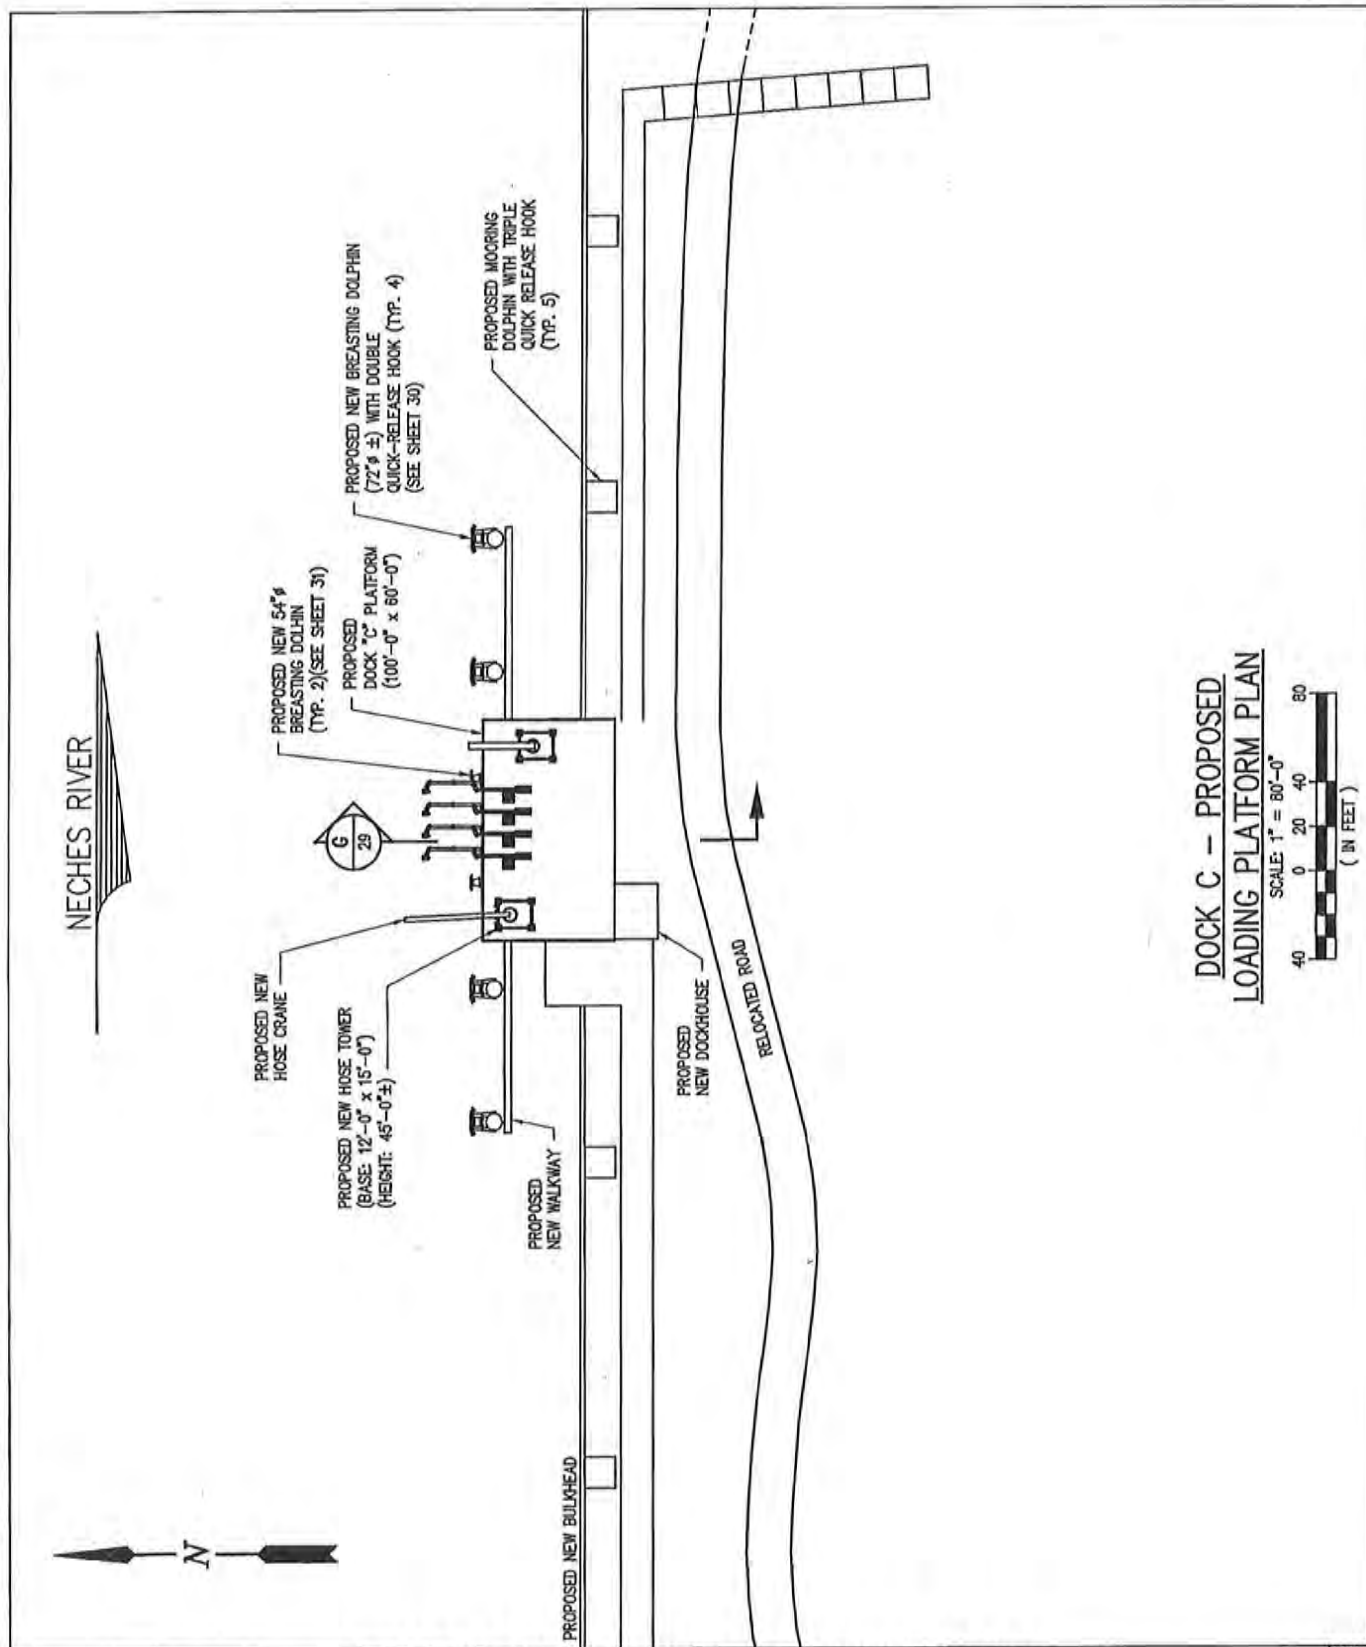

DOCK C - PROPOSED
LOADING PLATFORM PLAN

 

PRELIMINARY - FOR PERMIT PURPOSES ONLY

REV
0



LANIER & ASSOCIATES
CONSULTING ENGINEERS
INCORPORATED

LA: C-1120 TX: F-2981
NEW ORLEANS, LA • BEAUMONT, TX

SUNOCO PARTNERS MARKETING & TERMINALS L.P.
NEDERLAND TEXAS

SWG-2007-01401
ADMINISTRATIVE CONSOLIDATION & MODIFICATION REQUEST
DOCK C - PROPOSED LOADING PLATFORM PLAN

DATE JULY '19
DESIGN NAH
DRAWN NAH
CHECK BNF
JOB NO 10973
SHEET No.
27 OF 34

J:\100005\10973 ENERGY TRANSFER PARTNERS DOCK 1 BUTANE BIFURCATION - DETAILED ENG\DRAWINGS\PERMITS\10973-P28.DWG



LANIER & ASSOCIATES
CONSULTING ENGINEERS
INCORPORATED


LA: C-1120 TX: F-2981
NEW ORLEANS, LA • BEAUMONT, TX

PRELIMINARY - FOR PERMIT PURPOSES ONLY

SUNOCO PARTNERS MARKETING & TERMINALS L.P.
NEDERLAND TEXAS


SWG-2007-01401
ADMINISTRATIVE CONSOLIDATION & MODIFICATION REQUEST
DOCK C - PROPOSED DREDGE AREA SECTION

DATE JULY '19
DESIGN _____
DRAWN NAH
CHECK BNF
JOB NO. 10973
SHEET No.
28 OF 34

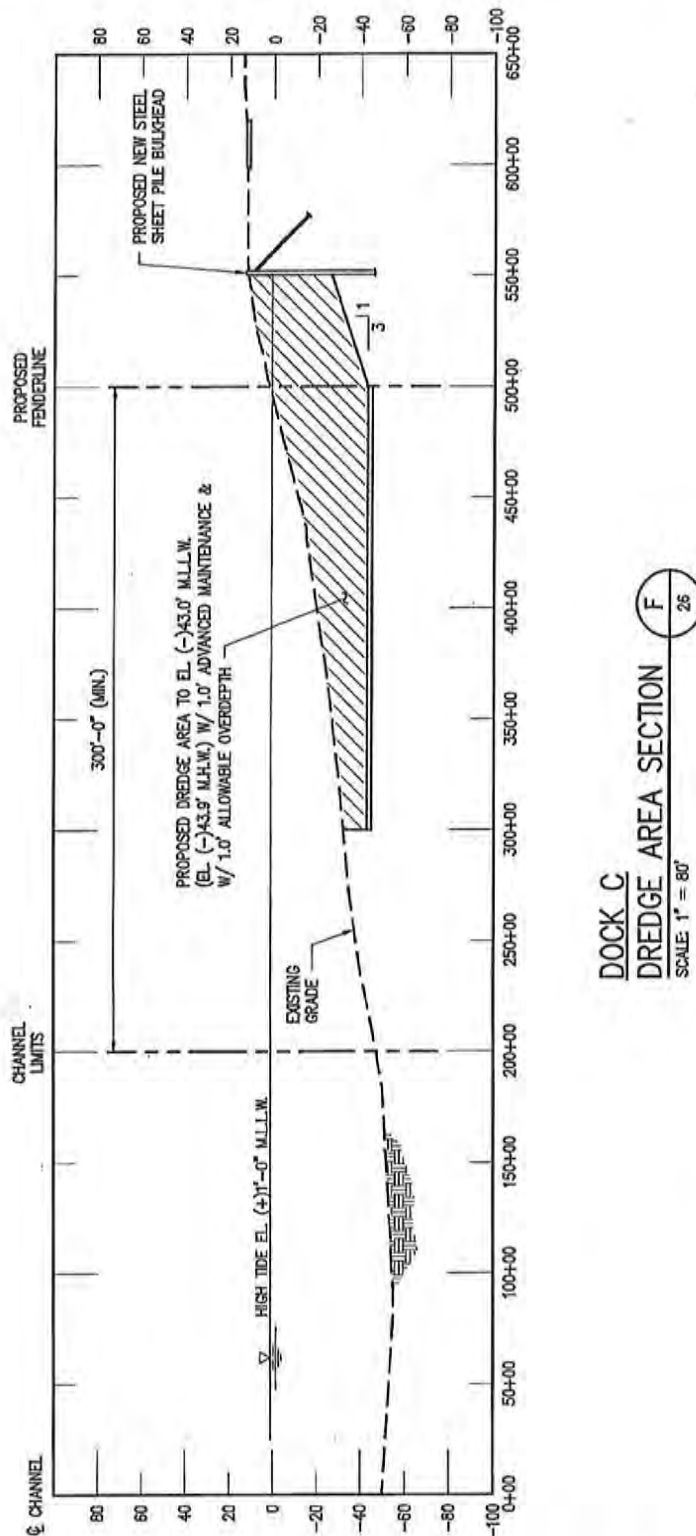

DOCK C
DREDGE AREA SECTION
SCALE 1" = 80'

J:\100005\10973 ENERGY TRANSFER PARTNERS DOCK 1 BUTANE BIFURCATION - DETAILED ENG\DRAWINGS\PERMITS\10973-P29.DWG

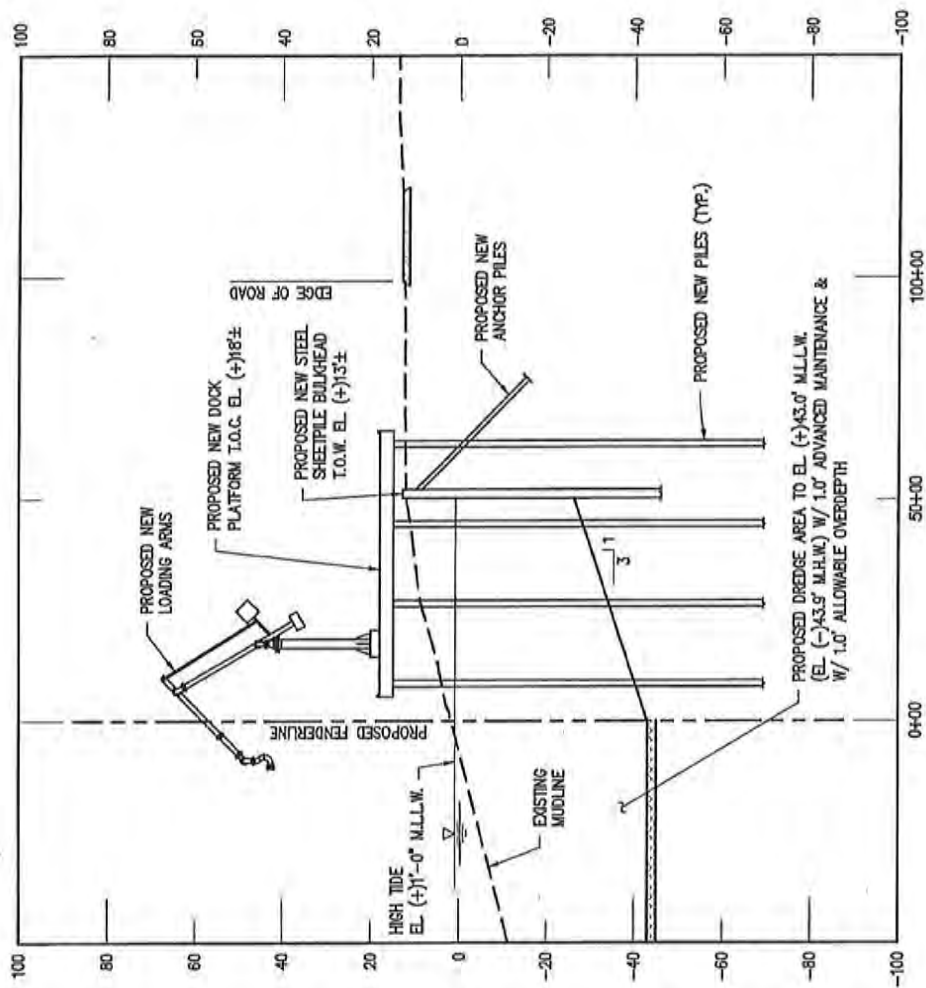

DOCK C
LOADING PLATFORM SECTION
SCALE 1" = 40'

G
27

PRELIMINARY - FOR PERMIT PURPOSES ONLY

REV
0




LANIER & ASSOCIATES
CONSULTING ENGINEERS
INCORPORATED

LA: C-1120 TX: F-2981
NEW ORLEANS, LA • BEAUMONT, TX


SUNOCO PARTNERS MARKETING & TERMINALS L.P.
NEDERLAND TEXAS

SWG-2007-01401
ADMINISTRATIVE CONSOLIDATION & MODIFICATION REQUEST
DOCK C - PROPOSED LOADING PLATFORM SECTION

DATE JULY '19
DESIGN
DRAWN NAH
CHECK BNF
JOB NO. 10973
SHEET No.
29 OF 34

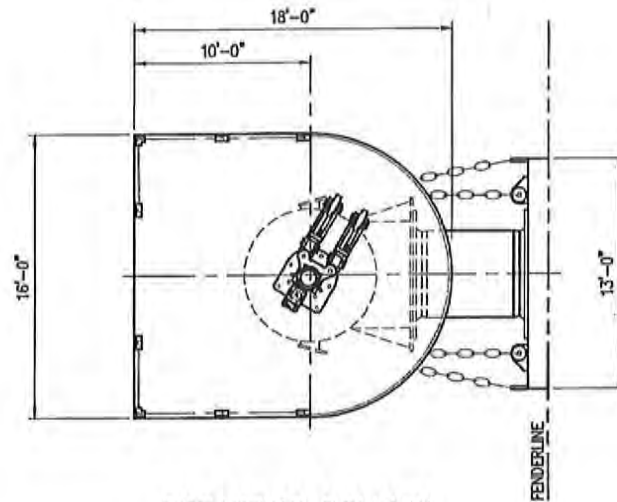

**BREASTING DOLPHIN
PLAN**
N.T.S.

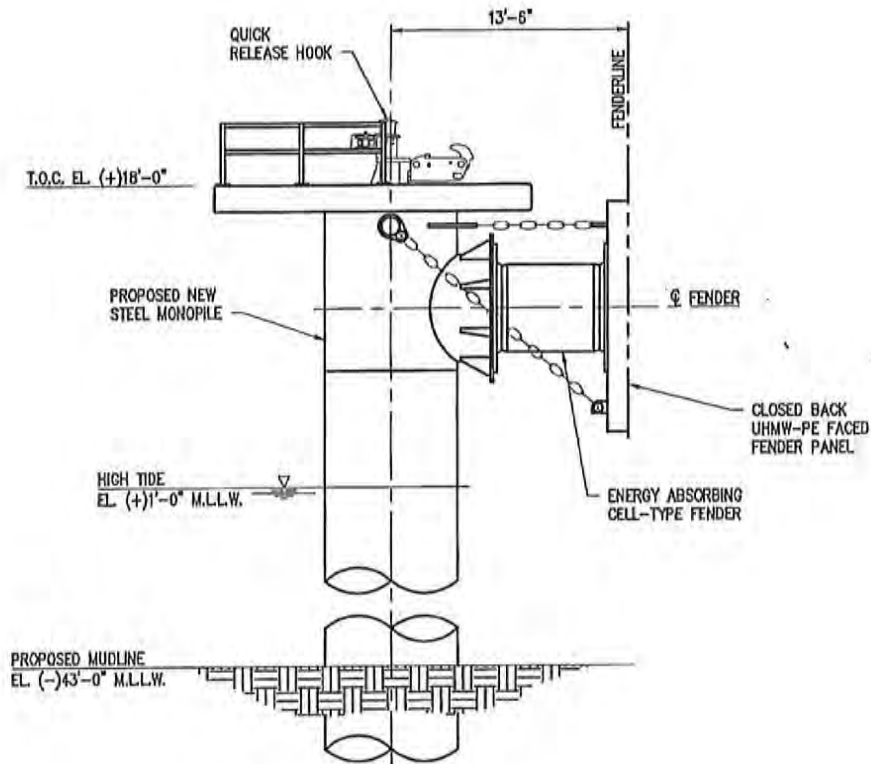

**BREASTING DOLPHIN
ELEVATION**
N.T.S.

PRELIMINARY - FOR PERMIT PURPOSES ONLY

REV
0



LANIER & ASSOCIATES
CONSULTING ENGINEERS
INCORPORATED


LA: C-1120 TX: F-2981
NEW ORLEANS, LA • BEAUMONT, TX

SUNOCO PARTNERS MARKETING & TERMINALS L.P.
NEDERLAND TEXAS

SWG-2007-01401
ADMINISTRATIVE CONSOLIDATION & MODIFICATION REQUEST
DOCK C - PROPOSED BREASTING DOLPHIN

DATE JULY '19
DESIGN
DRAWN NAH
CHECK BNF
JOB NO 10973
SHEET No.
30 OF 34

J:\100005\10973 ENERGY TRANSFER PARTNERS DOCK 1 BUTANE BREASTING - DETAILED ENG\DRAWINGS\PERMITS\10973-P30.DWG

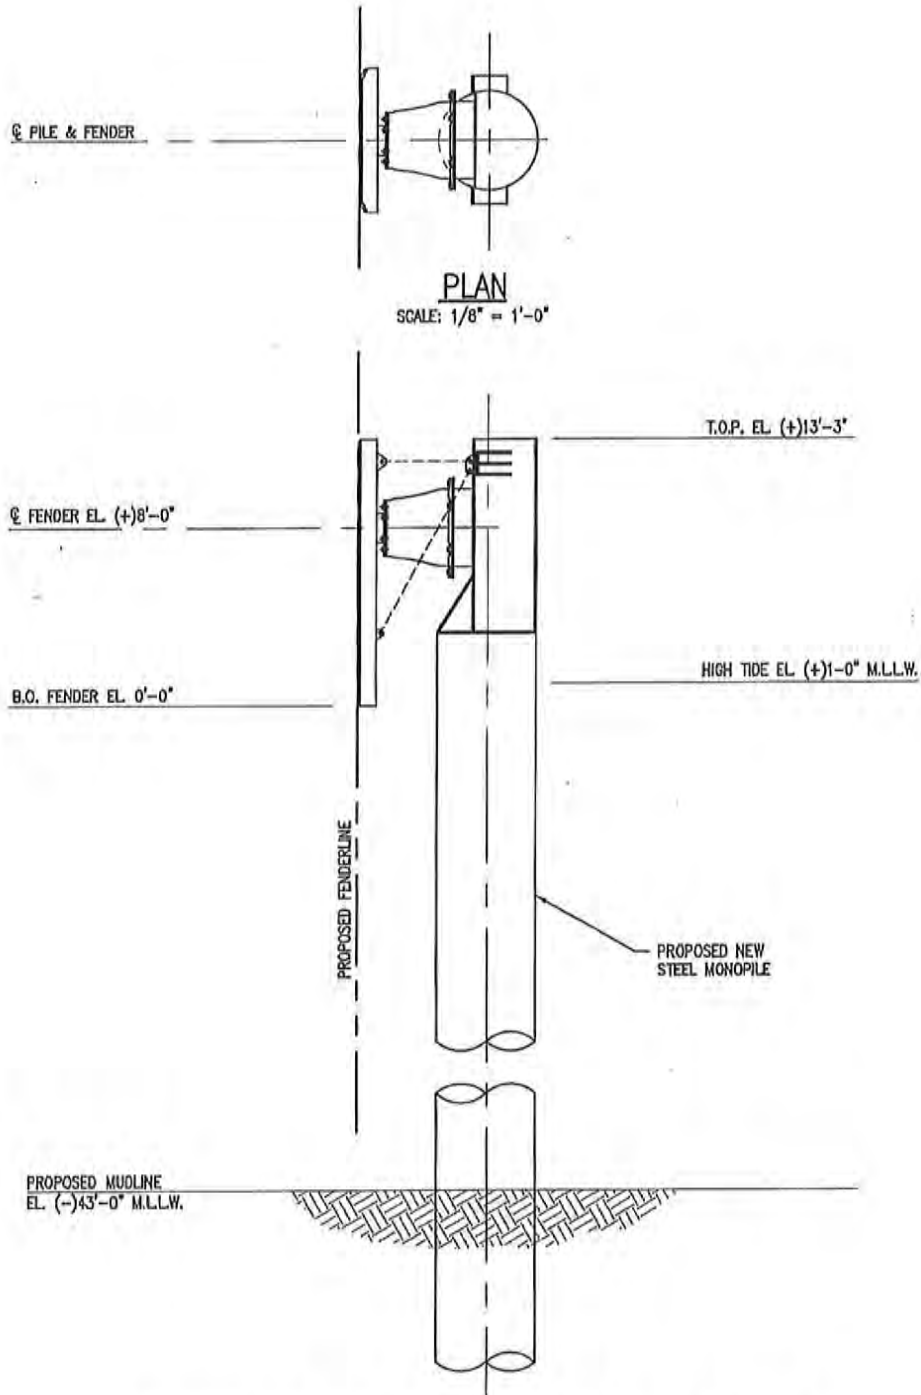

PROPOSED NEW BREASTING DOLPHIN - ELEVATION

SCALE: 1/8" = 1'-0"

PRELIMINARY - FOR PERMIT PURPOSES ONLY

REV
0



LANIER & ASSOCIATES
CONSULTING ENGINEERS
INCORPORATED


LA: C-1120 TX: F-2981
NEW ORLEANS, LA • BEAUMONT, TX

SUNOCO PARTNERS MARKETING & TERMINALS L.P.
NEDERLAND TEXAS


SWG-2007-01401
ADMINISTRATIVE CONSOLIDATION & MODIFICATION REQUEST
DOCK C - PROPOSED BREASTING DOLPHIN

DATE JULY '19
DESIGN _____
DRAWN NAH
CHECK BNF
JOB NO. 10973
SHEET No. 31 OF 34

J:\100005\10973 ENERGY TRANSFER PARTNERS DOCK 1 BUTANE BIFURCATION - DETAILED ENG\DRAWINGS\PERMITS\10973-P32.DWG

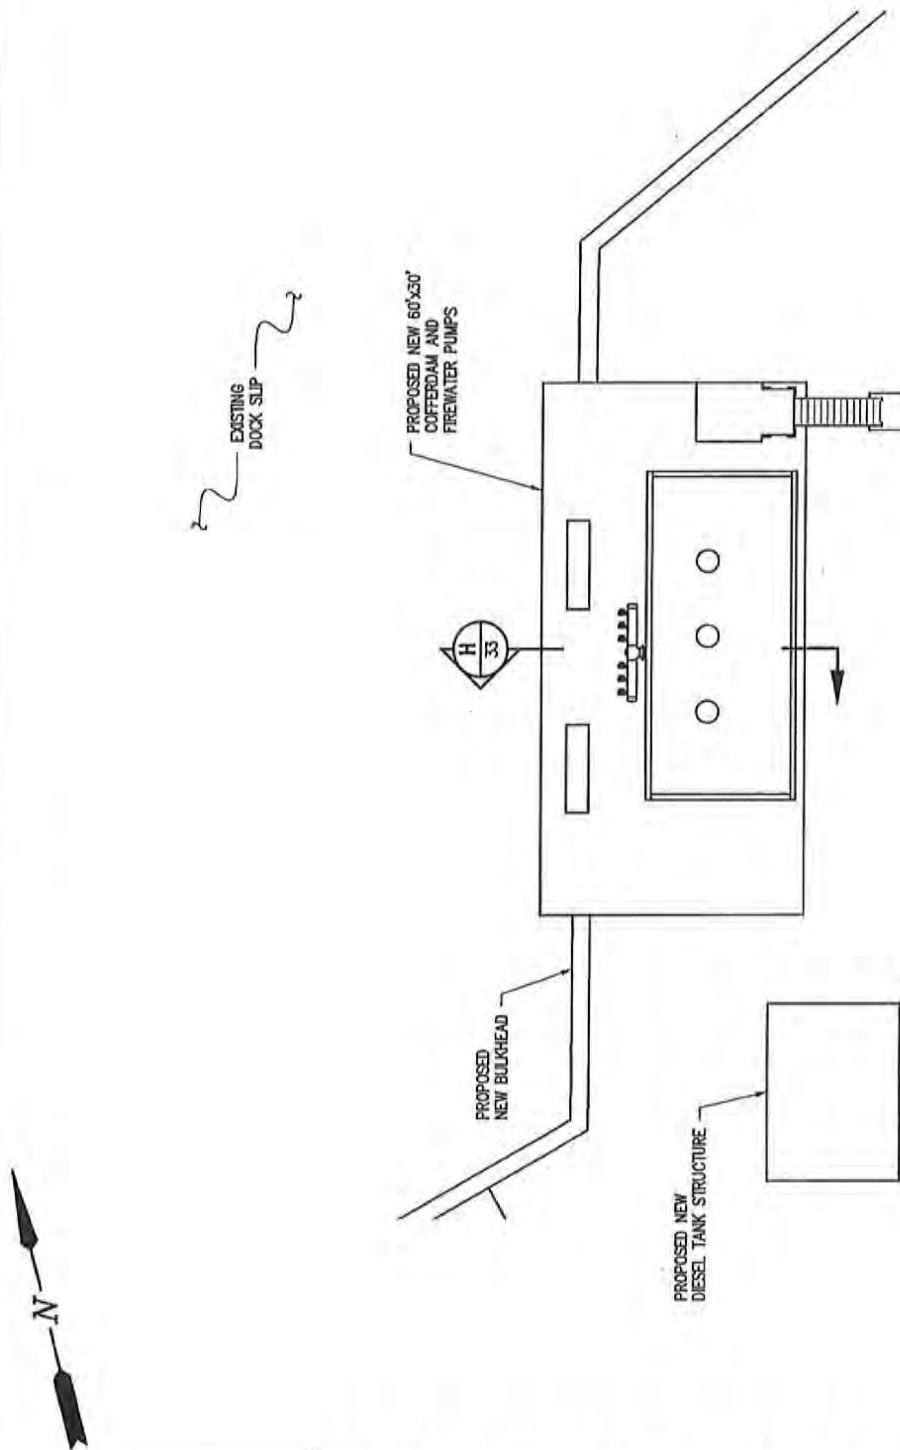

**DOCK C - PROPOSED
FIREWATER INTAKE PLAN**

 

PRELIMINARY - FOR PERMIT PURPOSES ONLY

REV
0




LANIER & ASSOCIATES
CONSULTING ENGINEERS
INCORPORATED

LA: C-1120 TX: F-2981
NEW ORLEANS, LA • BEAUMONT, TX

SUNOCO PARTNERS MARKETING & TERMINALS L.P.
NEEDERLAND TEXAS

SWG-2007-01401
ADMINISTRATIVE CONSOLIDATION & MODIFICATION REQUEST
DOCK C - PROPOSED FIREWATER INTAKE PLAN

DATE	JULY '19
DESIGN	
DRAWN	NAH
CHECK	BNF
JOB NO.	10973
SHEET No.	32 OF 34

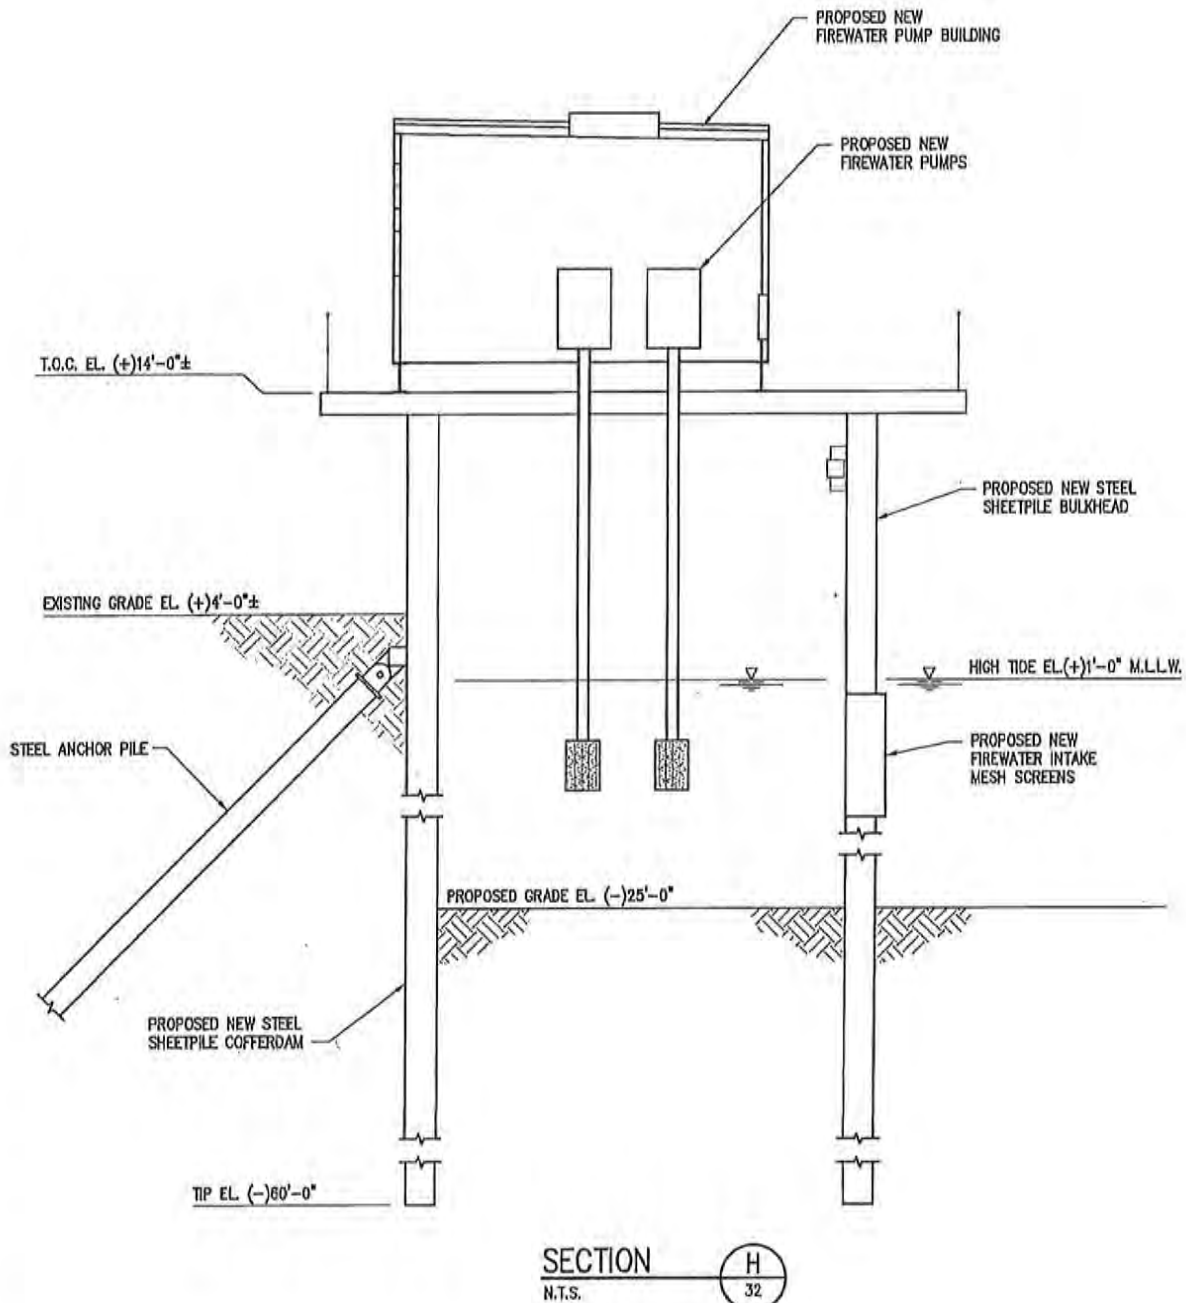

PRELIMINARY - FOR PERMIT PURPOSES ONLY

REV
0



LANIER & ASSOCIATES
CONSULTING ENGINEERS
INCORPORATED

LA: C-1120 TX: F-2981
NEW ORLEANS, LA • BEAUMONT, TX

SUNOCO PARTNERS MARKETING & TERMINALS L.P.
NEDERLAND TEXAS

SWG-2007-01401
ADMINISTRATIVE CONSOLIDATION & MODIFICATION REQUEST
DOCK C - PROPOSED FIREWATER INTAKE SECTION

DATE JULY '19
DESIGN _____
DRAWN NAH
CHECK BNF
JOB NO 10973
SHEET No.
33 OF 34

J:\100005\10973 ENERGY TRANSFER PARTNERS DOCK 1 BUTANE BIFURCATION - DETAILED ENG\DRAWINGS\PERMITS\10973-P34.DWG



PROPOSED DREDGE
- DISPOSAL AREAS
N.T.S.

PRELIMINARY - FOR PERMIT PURPOSES ONLY

REV
0



LANIER & ASSOCIATES
CONSULTING ENGINEERS
INCORPORATED

LA: C-1120 TX: F-2981
NEW ORLEANS, LA • BEAUMONT, TX

SUNOCO PARTNERS MARKETING & TERMINALS L.P. NEDERLAND TEXAS		DATE <u>JULY '19</u>
SWG-2007-01401 ADMINISTRATIVE CONSOLIDATION & MODIFICATION REQUEST PROPOSED DREDGE DISPOSAL AREAS		DESIGN _____
		DRAWN <u>NAH</u>
		CHECK <u>BNF</u>
		JOB NO. <u>10973</u>
		SHEET No. 34 OF 34