






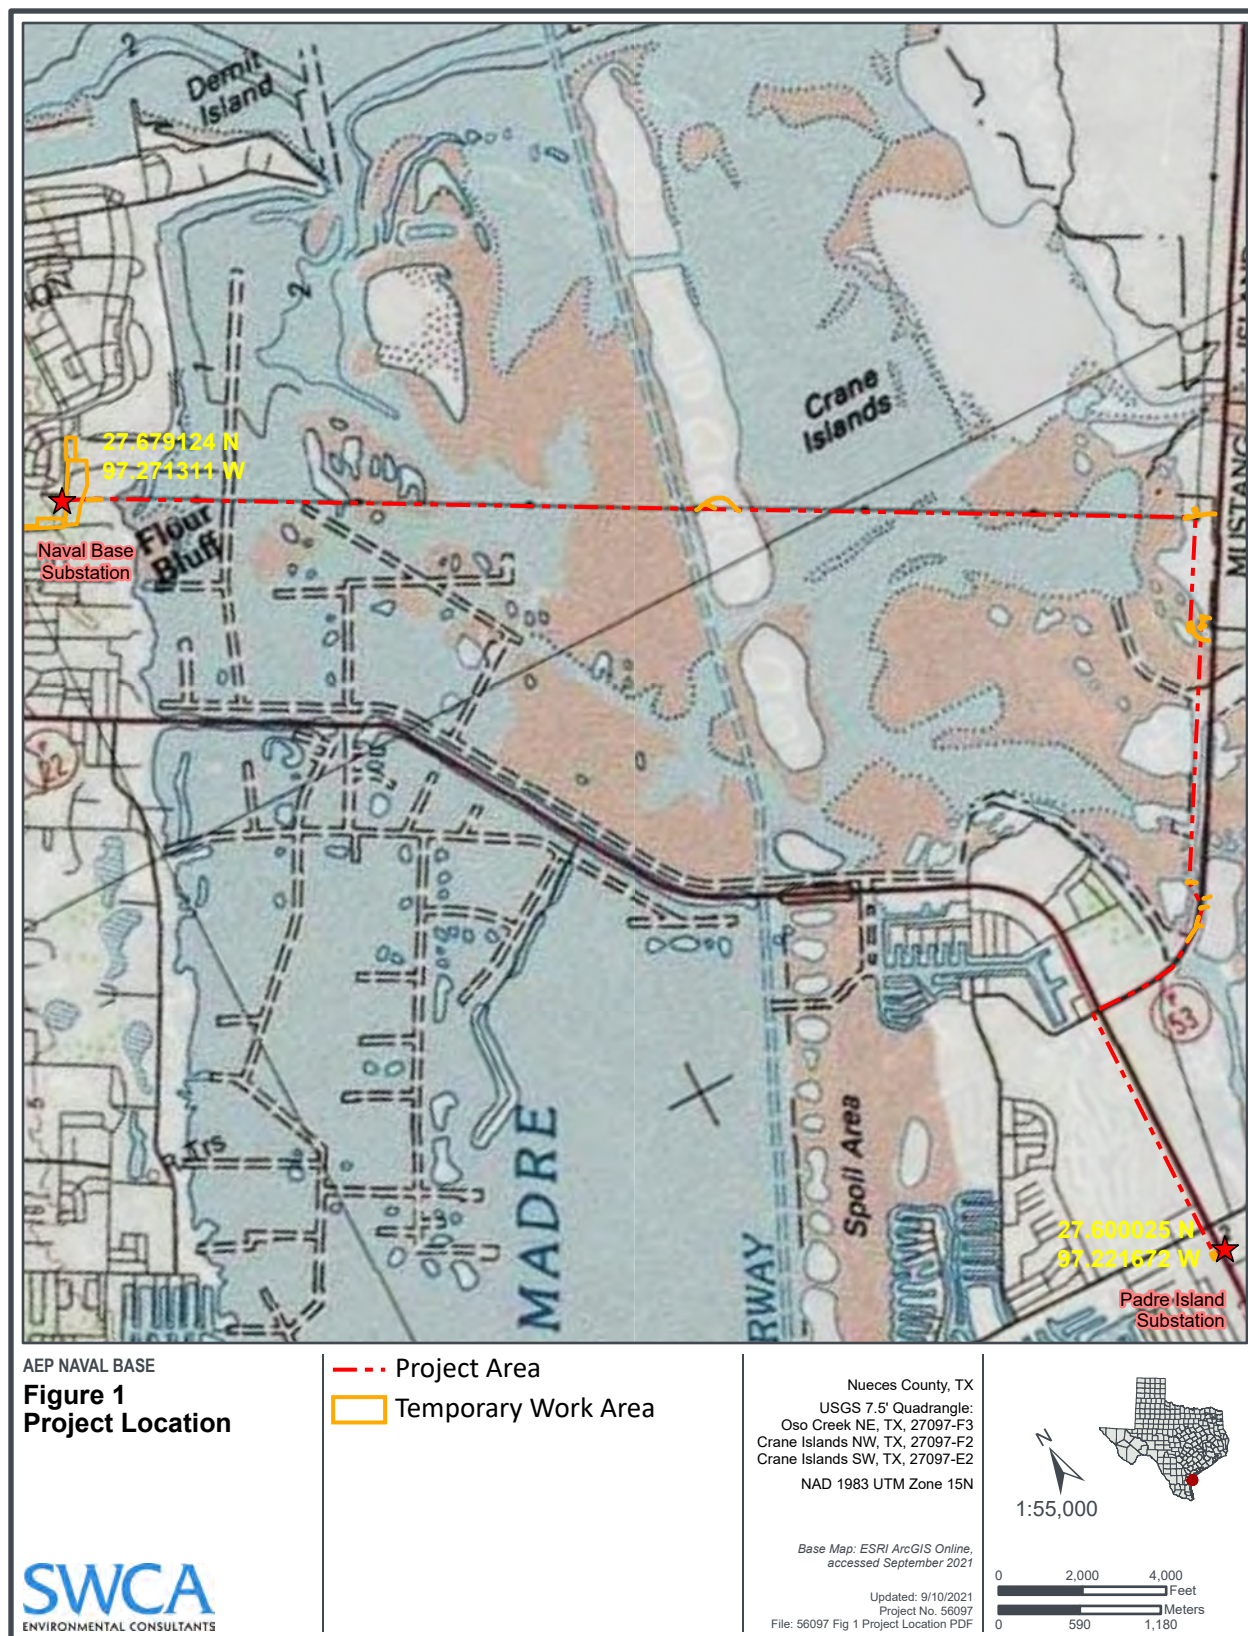

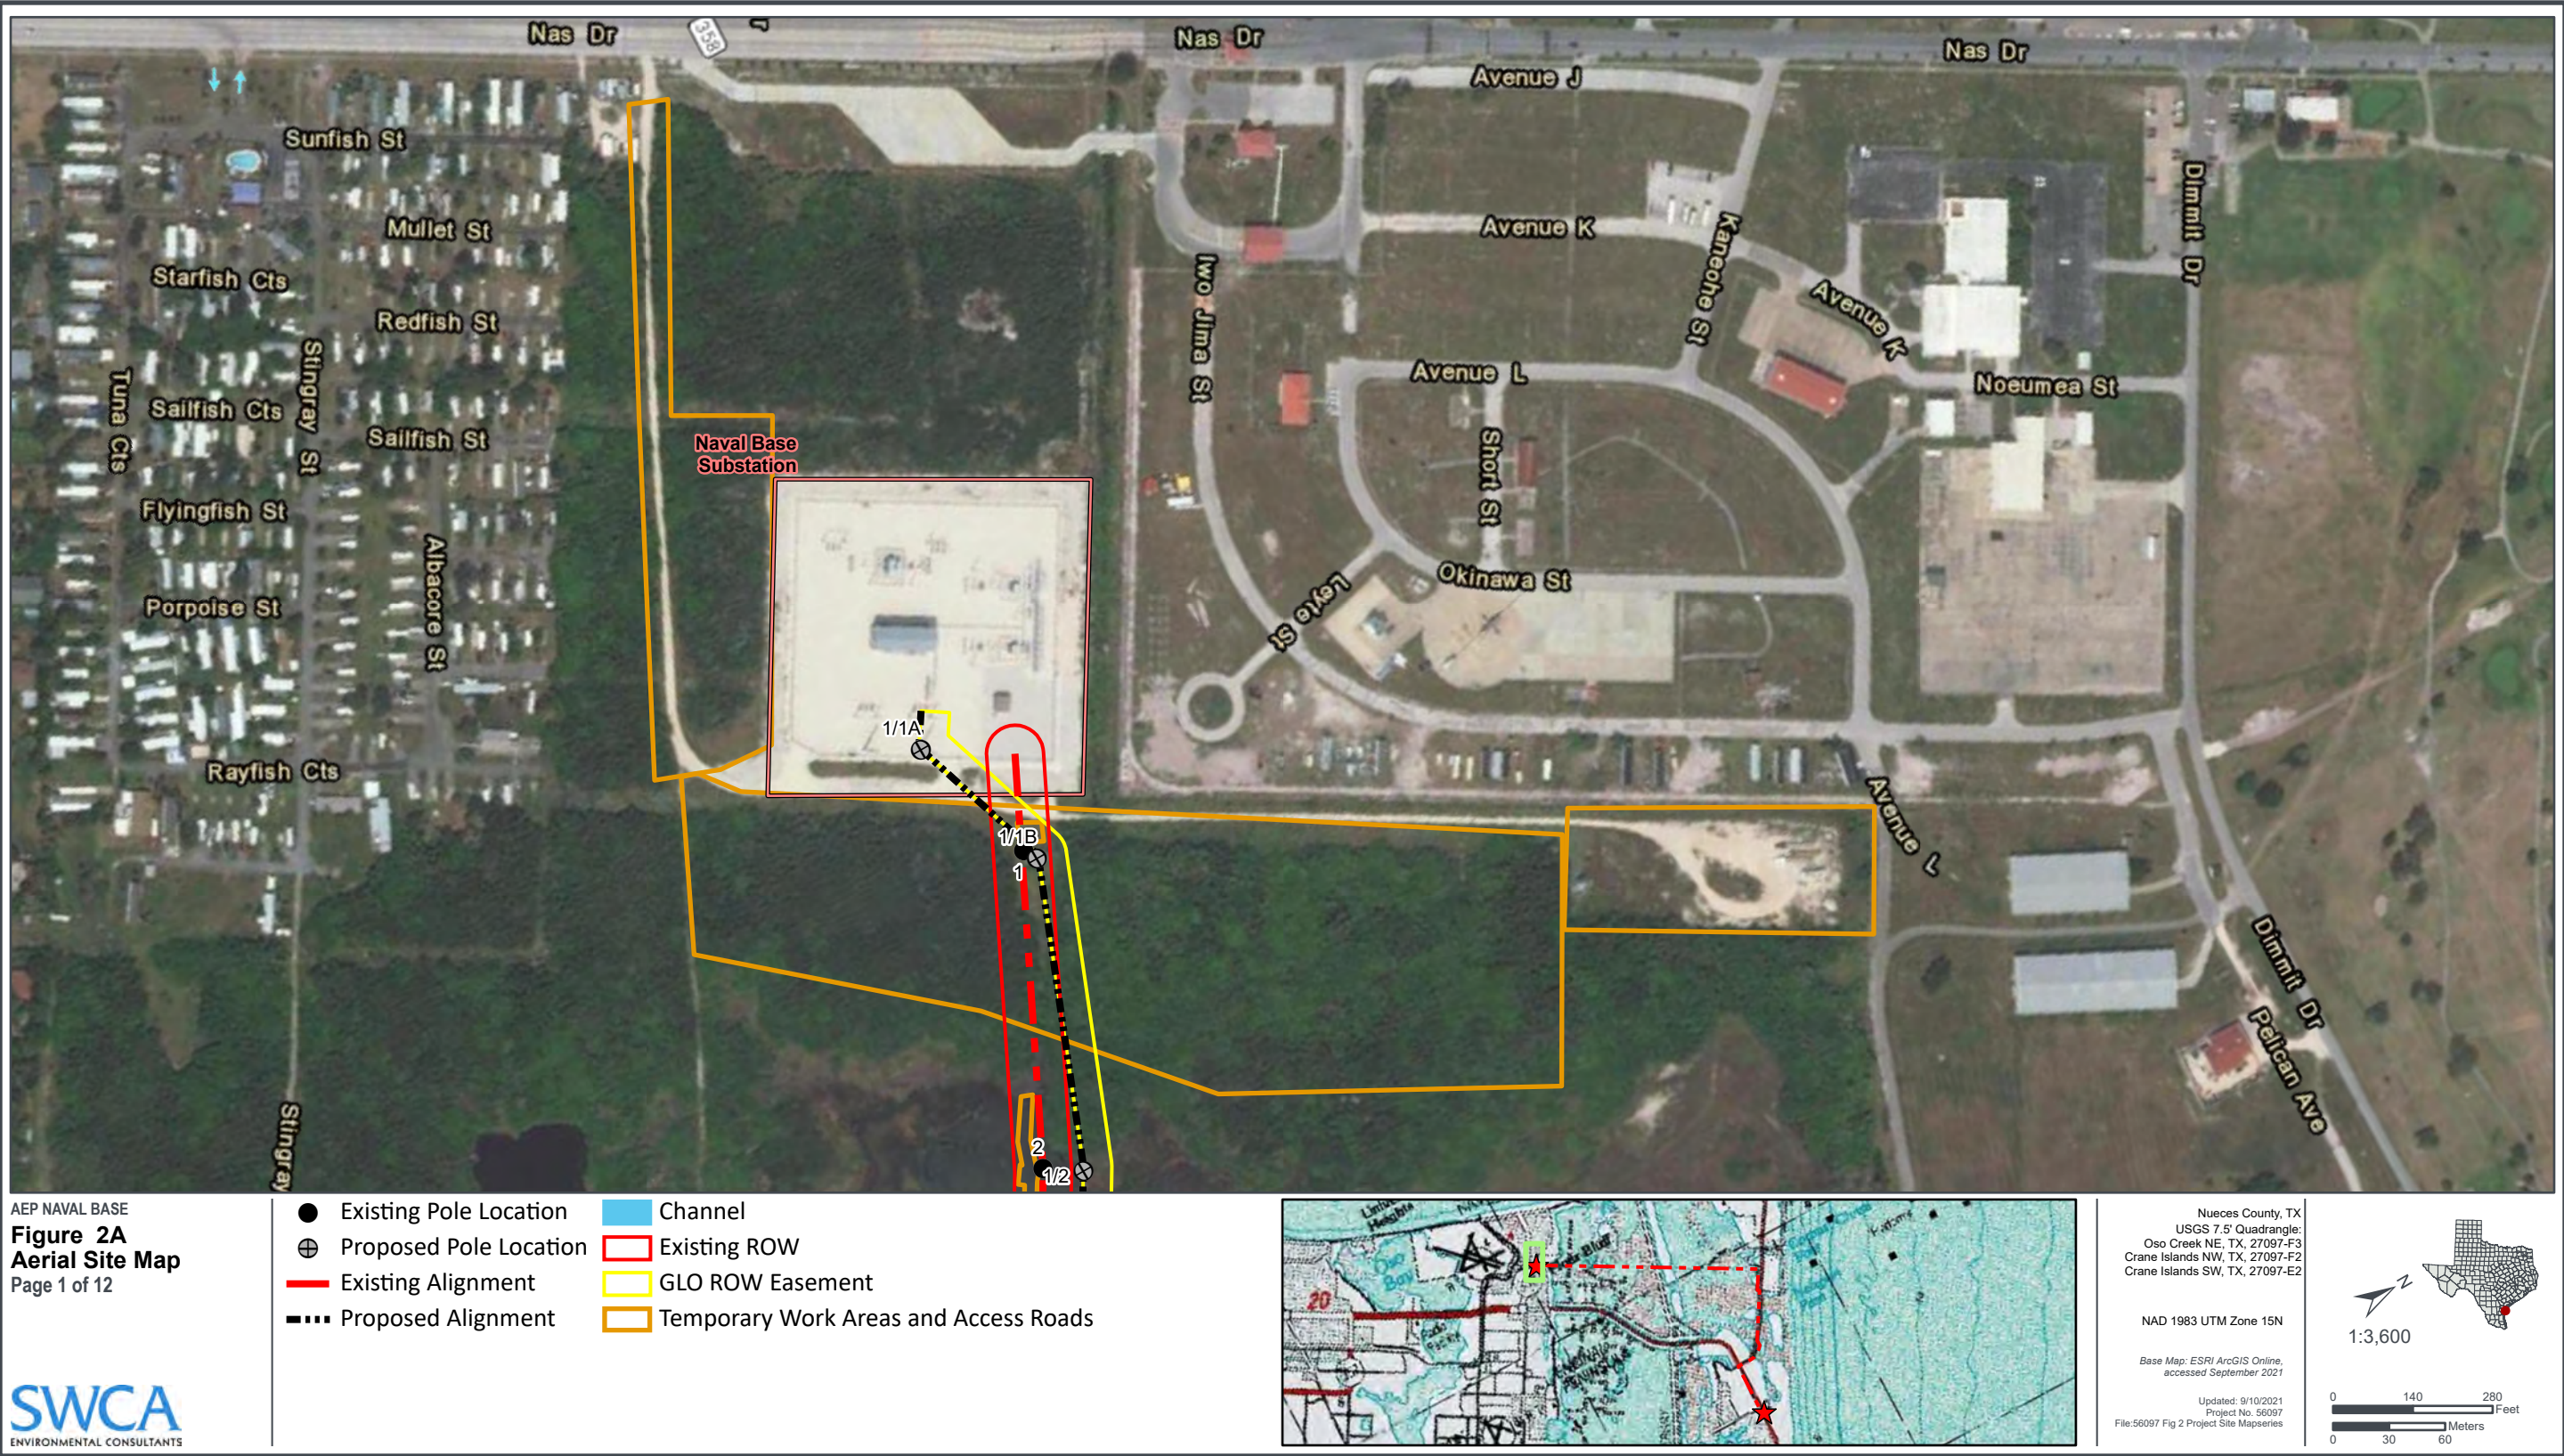

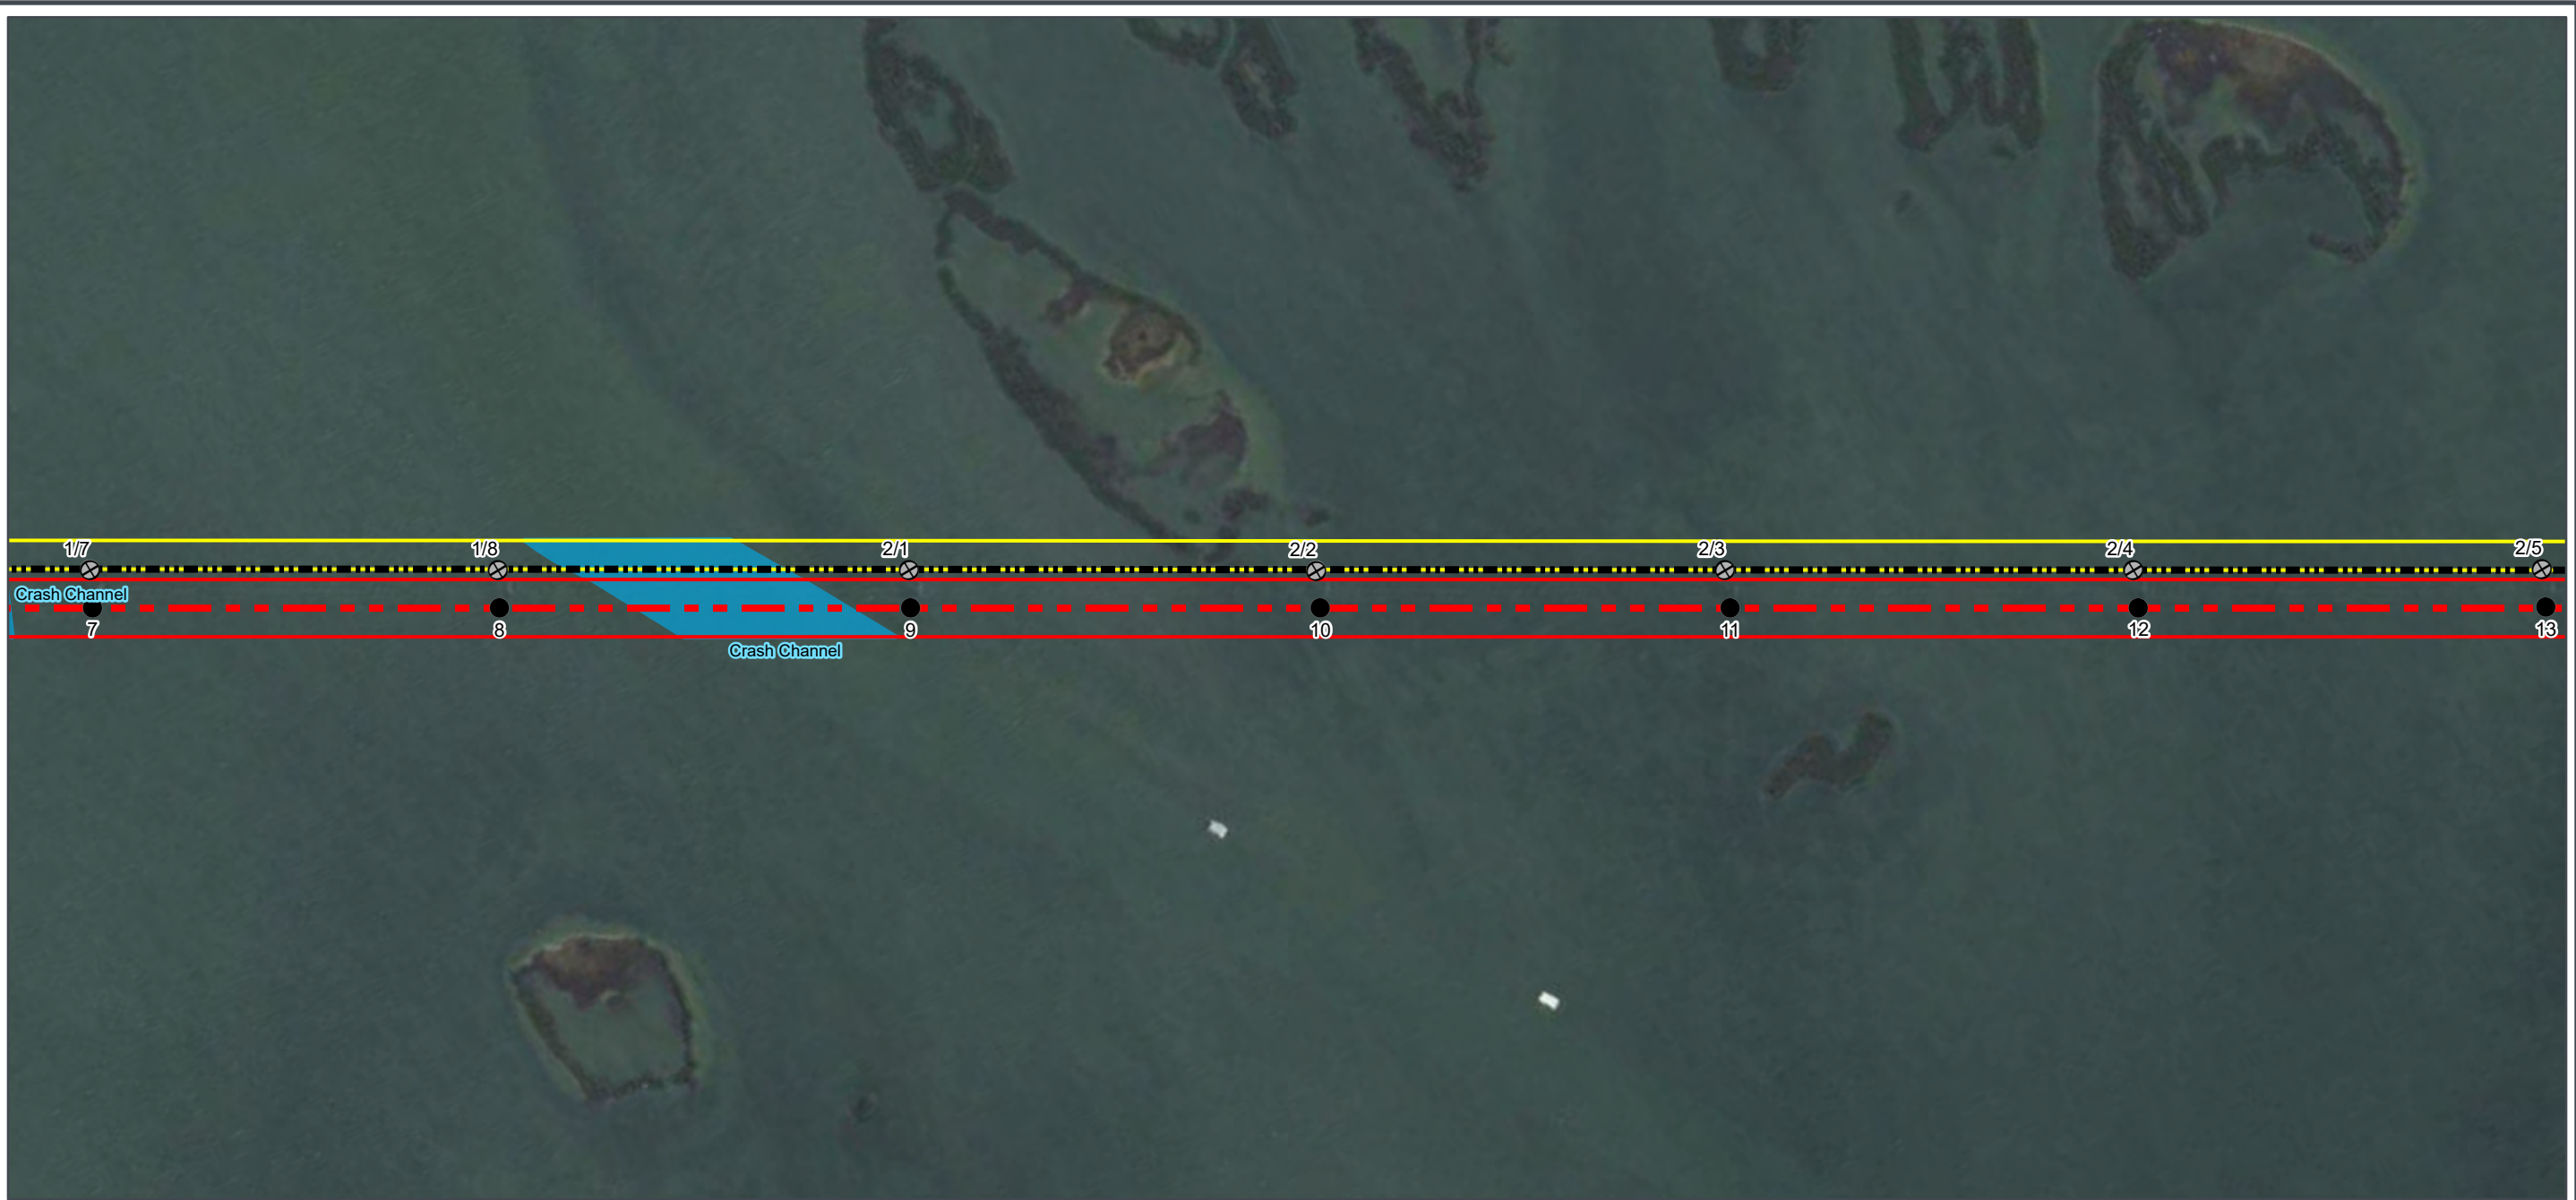

AEP NAVAL BASE

Figure 2C
Aerial Site Map
Page 3 of 12



- | | |
|--------------------------|---------------------------------------|
| ● Existing Pole Location | Channel |
| ⊕ Proposed Pole Location | Existing ROW |
| — Existing Alignment | GLO ROW Easement |
| --- Proposed Alignment | Temporary Work Areas and Access Roads |




Nueces County, TX
USGS 7.5' Quadrangle:
Oso Creek NE, TX, 27097-F3
Crane Islands NW, TX, 27097-F2
Crane Islands SW, TX, 27097-E2

NAD 1983 UTM Zone 15N

Base Map: ESRI ArcGIS Online,
accessed September 2021


Updated: 9/10/2021
Project No. 56097
File:56097 Fig 2 Project Site Mapseries

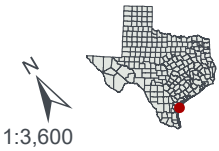








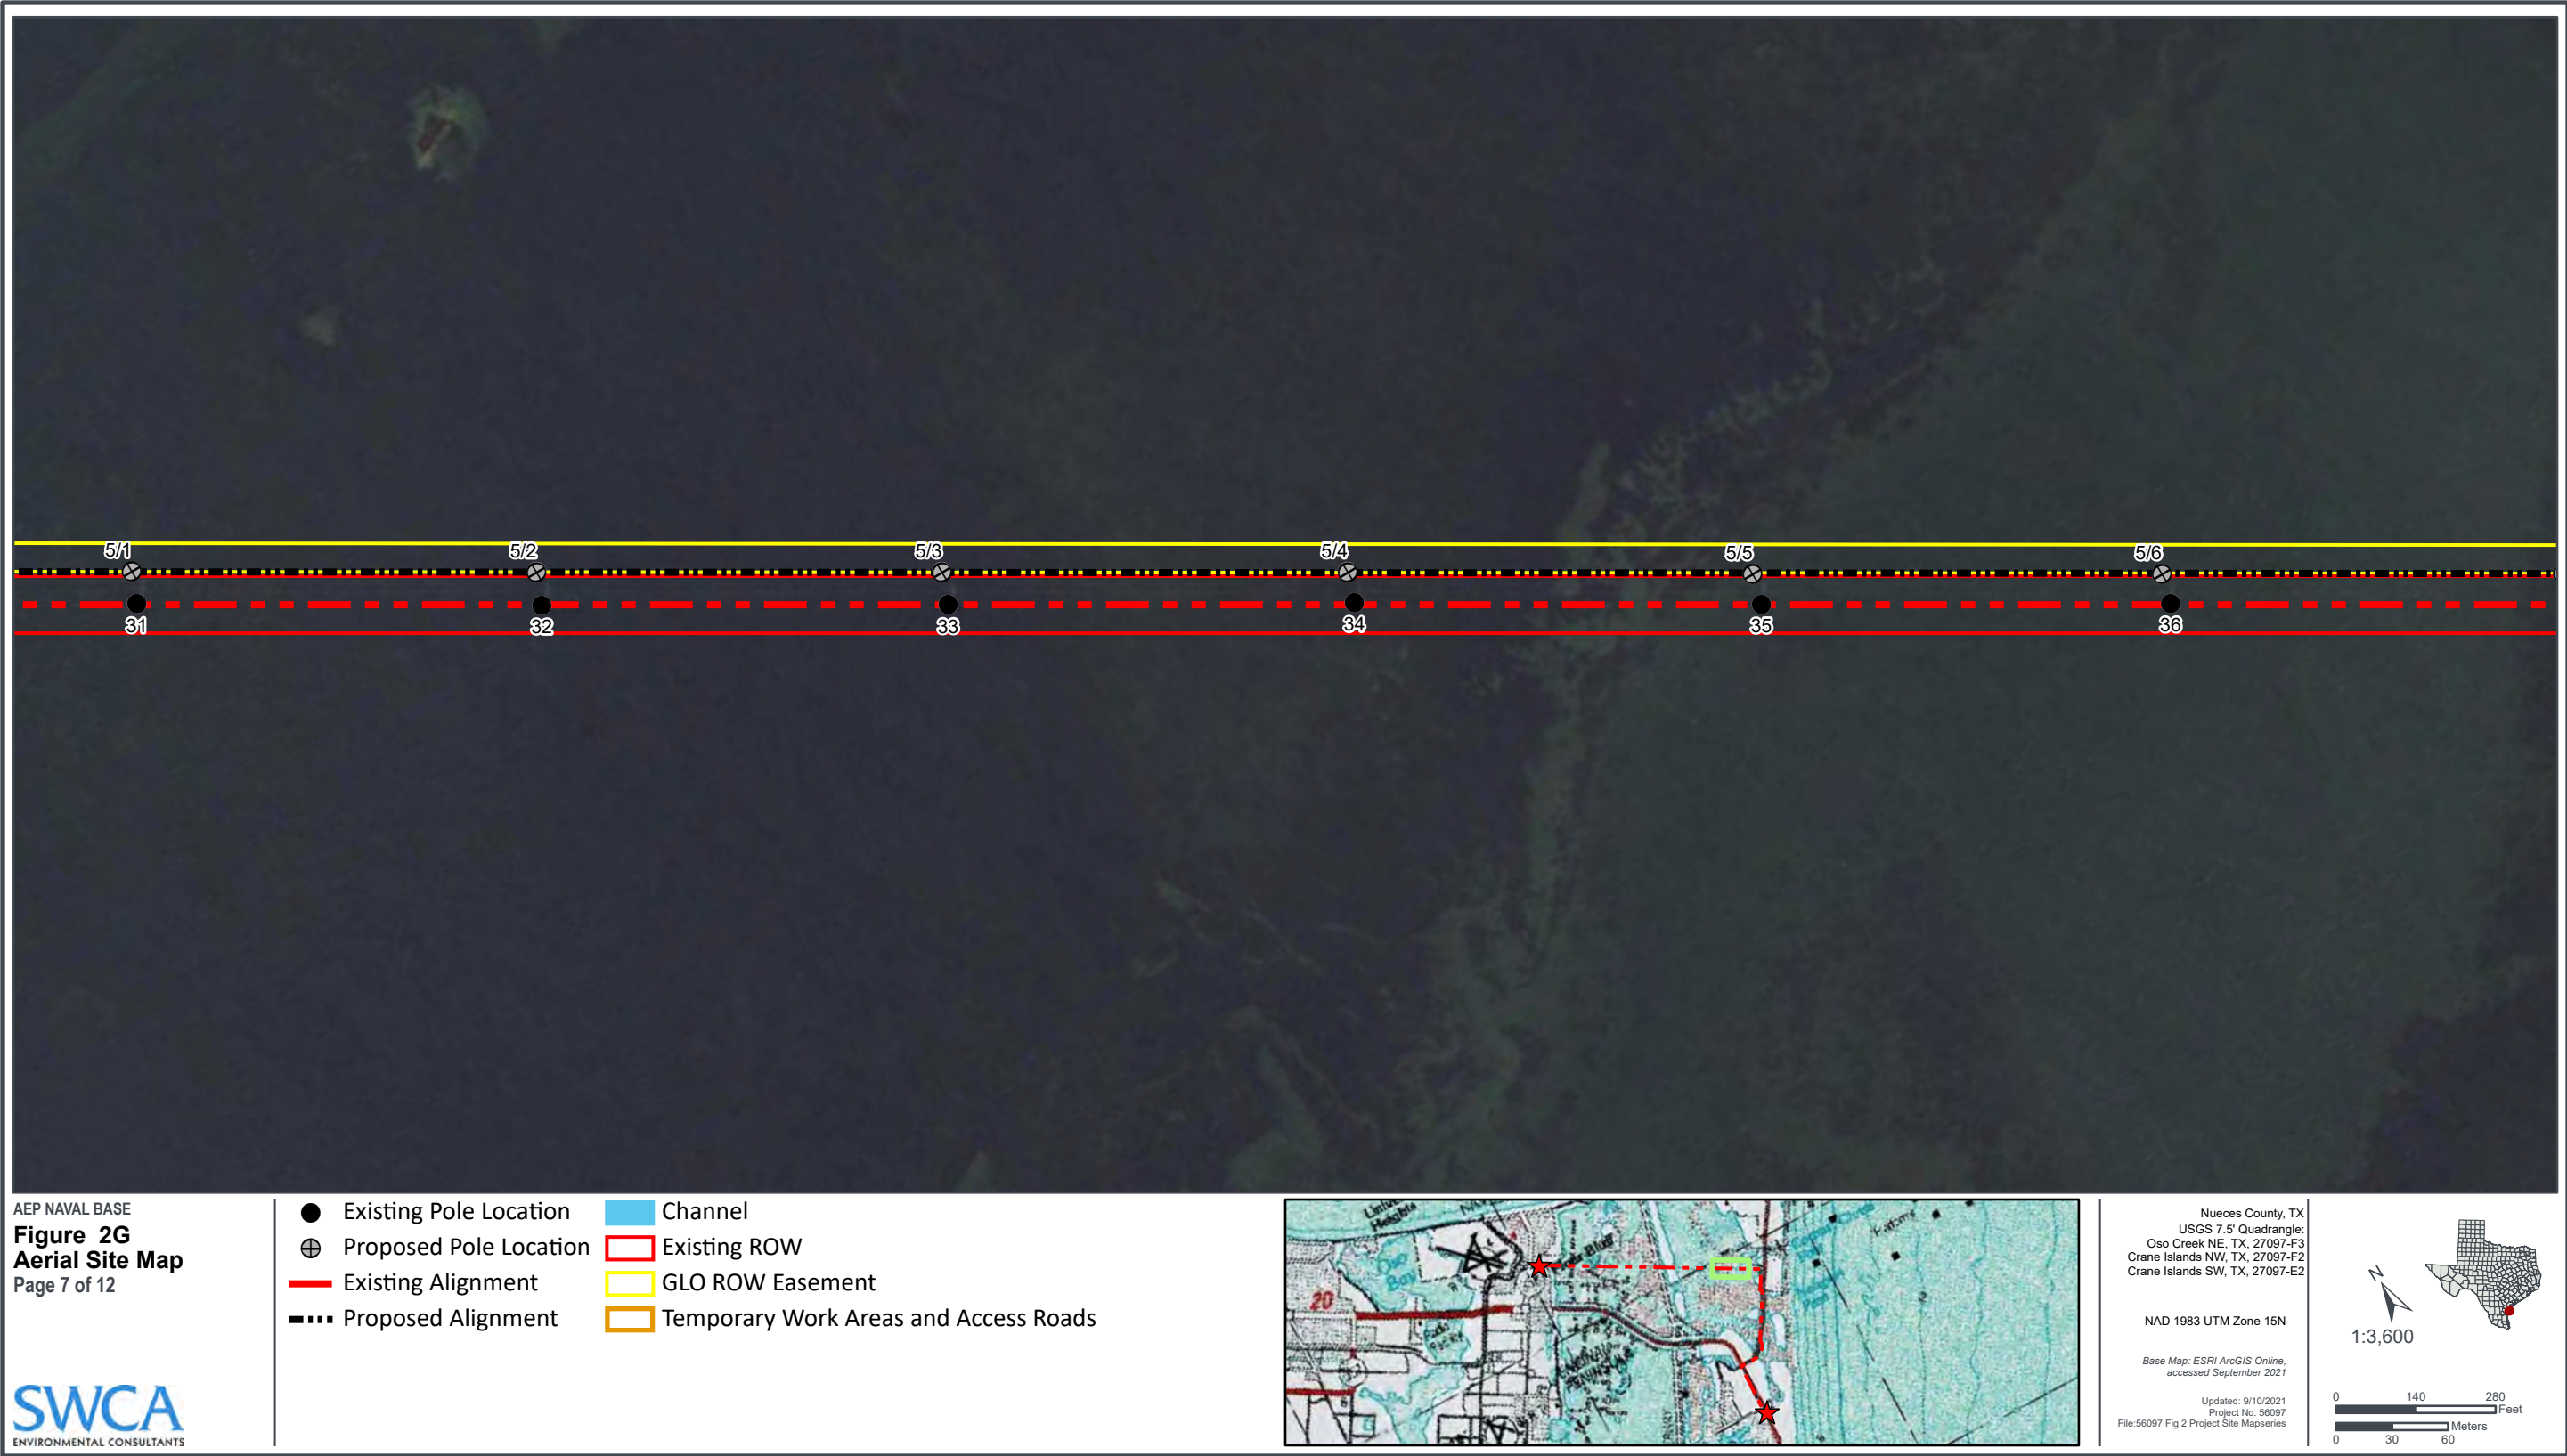






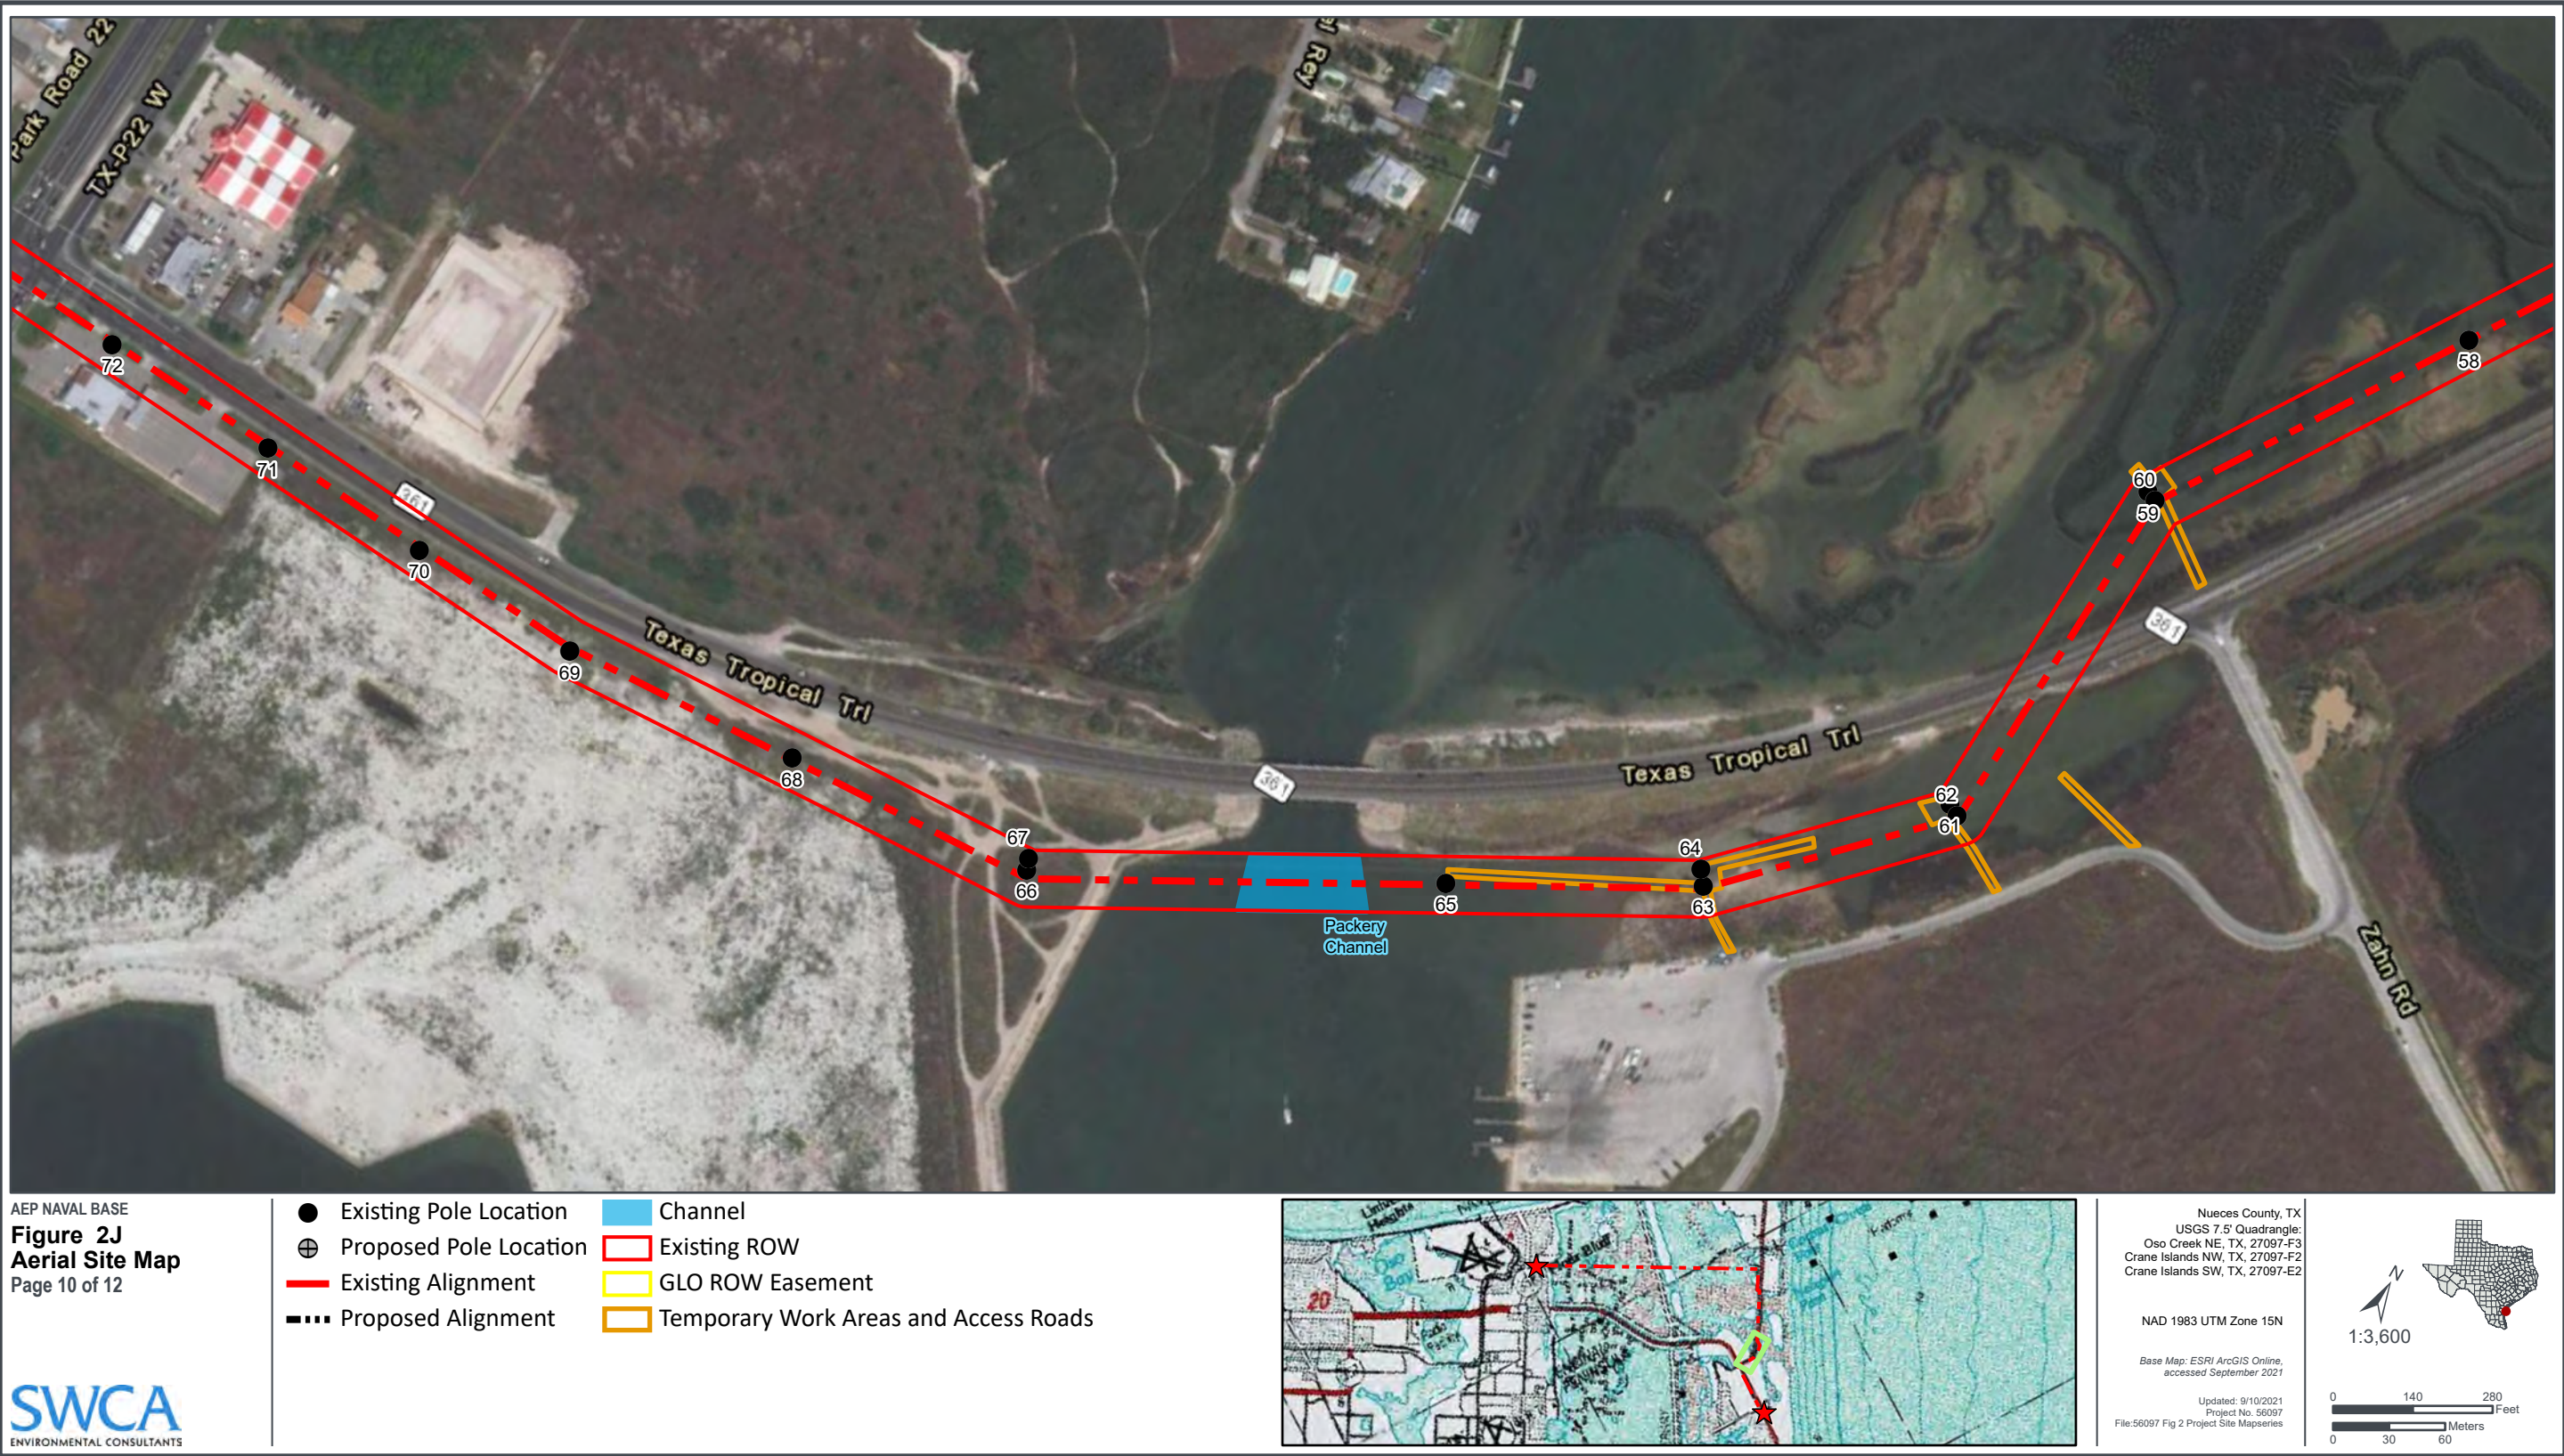







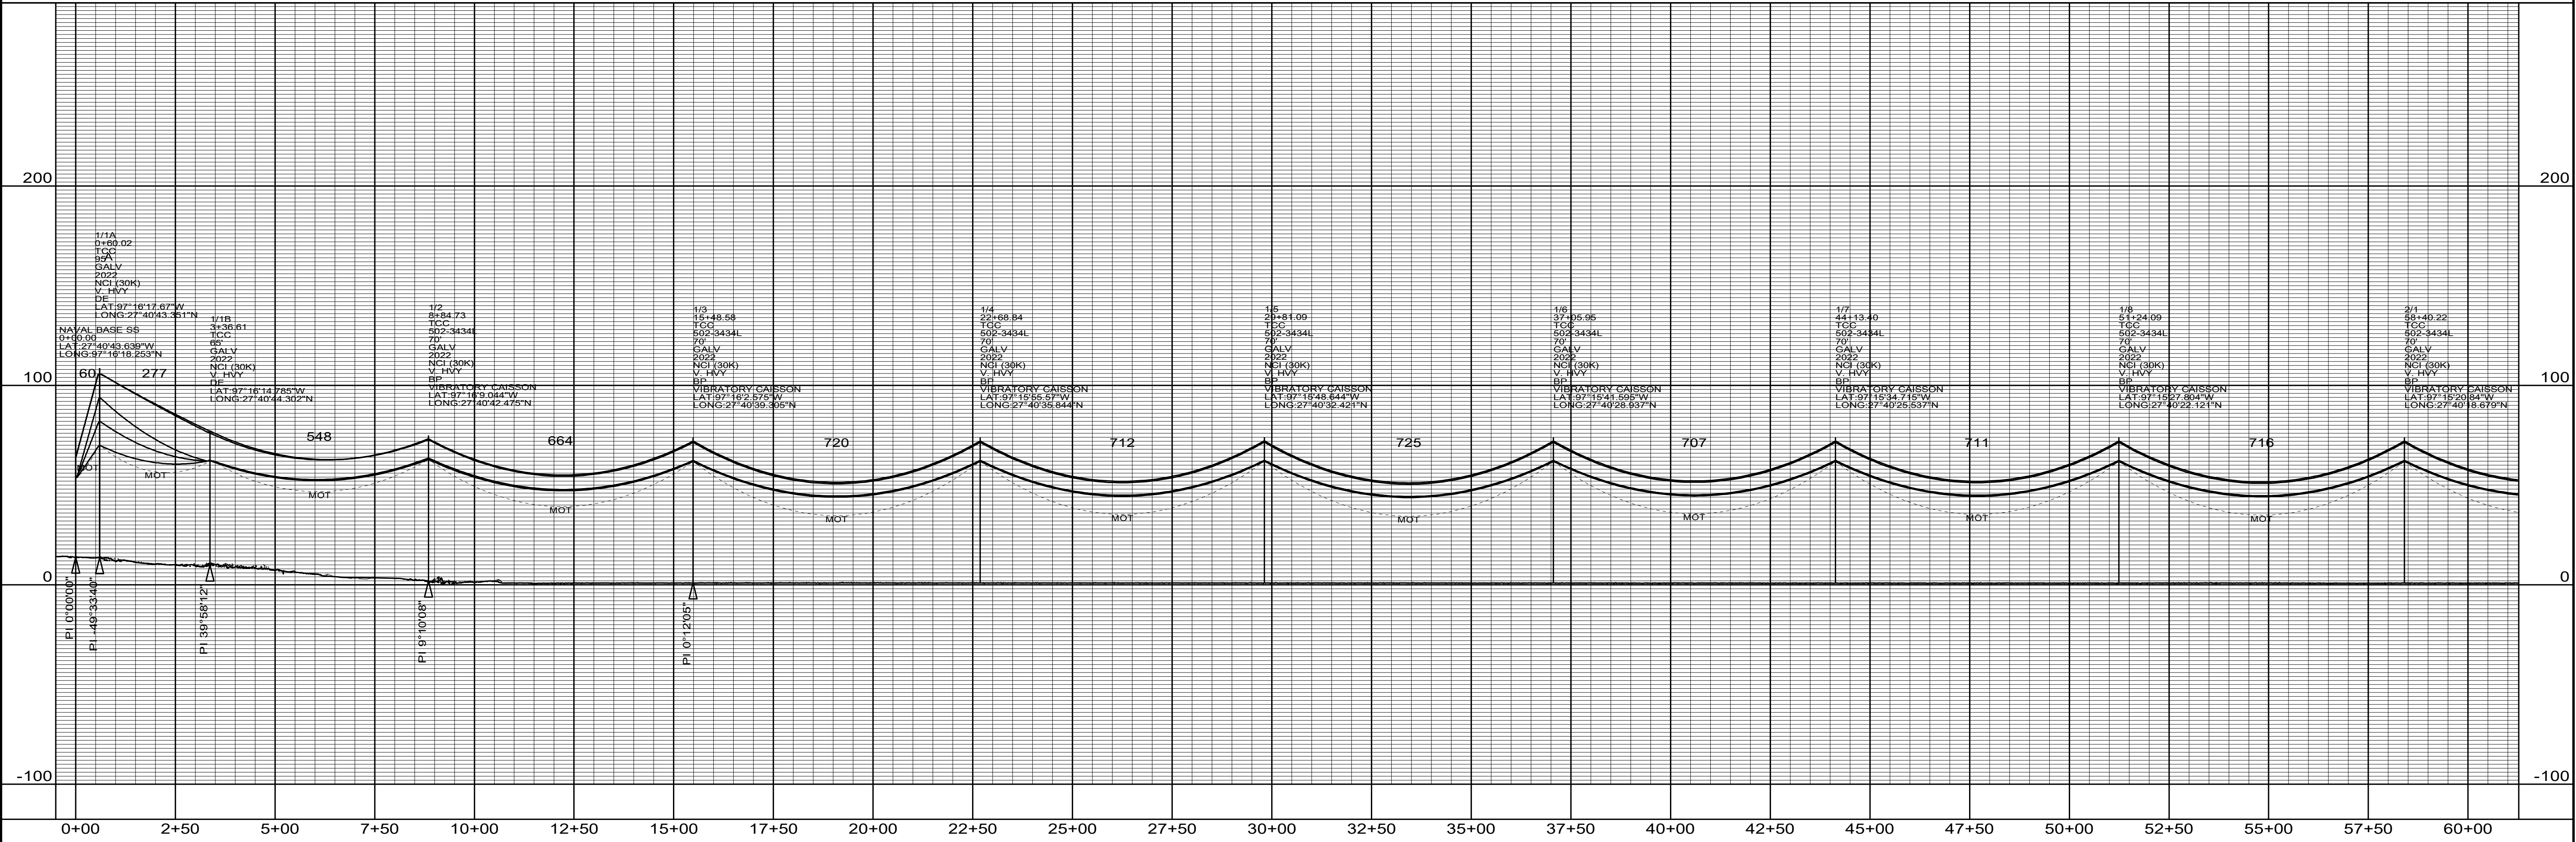


NOTE:
FOUNDATION DESIGN PENDING
NOT FOR CONSTRUCTION

REV	REVISION DESCRIPTION	DATE	BY
1	ISSUED FOR PERMITTING	8/13/21	BH

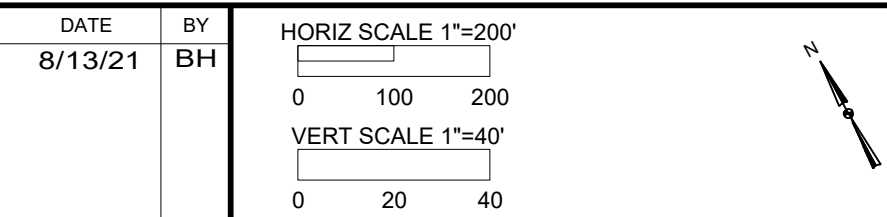

NUECES COUNTY
TEXAS

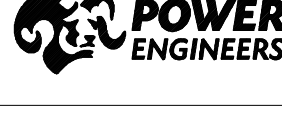
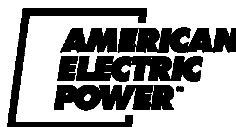


ENG BY:	BH	CMD BY:	DN
DRN BY:	BH	APP BY:	ER
DATE:	8/13/21	R/W MAP NO:	N/A

"THIS DRAWING IS THE PROPERTY OF AMERICAN ELECTRIC POWER AND IS LOANED UPON CONDITION THAT IT IS NOT TO BE COPIED OR REPRODUCED, IN WHOLE OR IN PART, OR USED FOR FURNISHING INFORMATION TO ANY PERSON WITHOUT THE WRITTEN CONSENT OF AMERICAN ELECTRIC POWER, OR FOR ANY PURPOSE DETRIMENTAL TO THEIR INTEREST, AND IS TO BE RETURNED UPON REQUEST"

TEXAS CENTRAL COMPANY
NAVAL BASE - NORTH PADRE ISLAND 138KV
PLAN AND PROFILE

EQUIP:	TLN169:05270
DWG:	05270S03
SHEET:	3
REV:	A

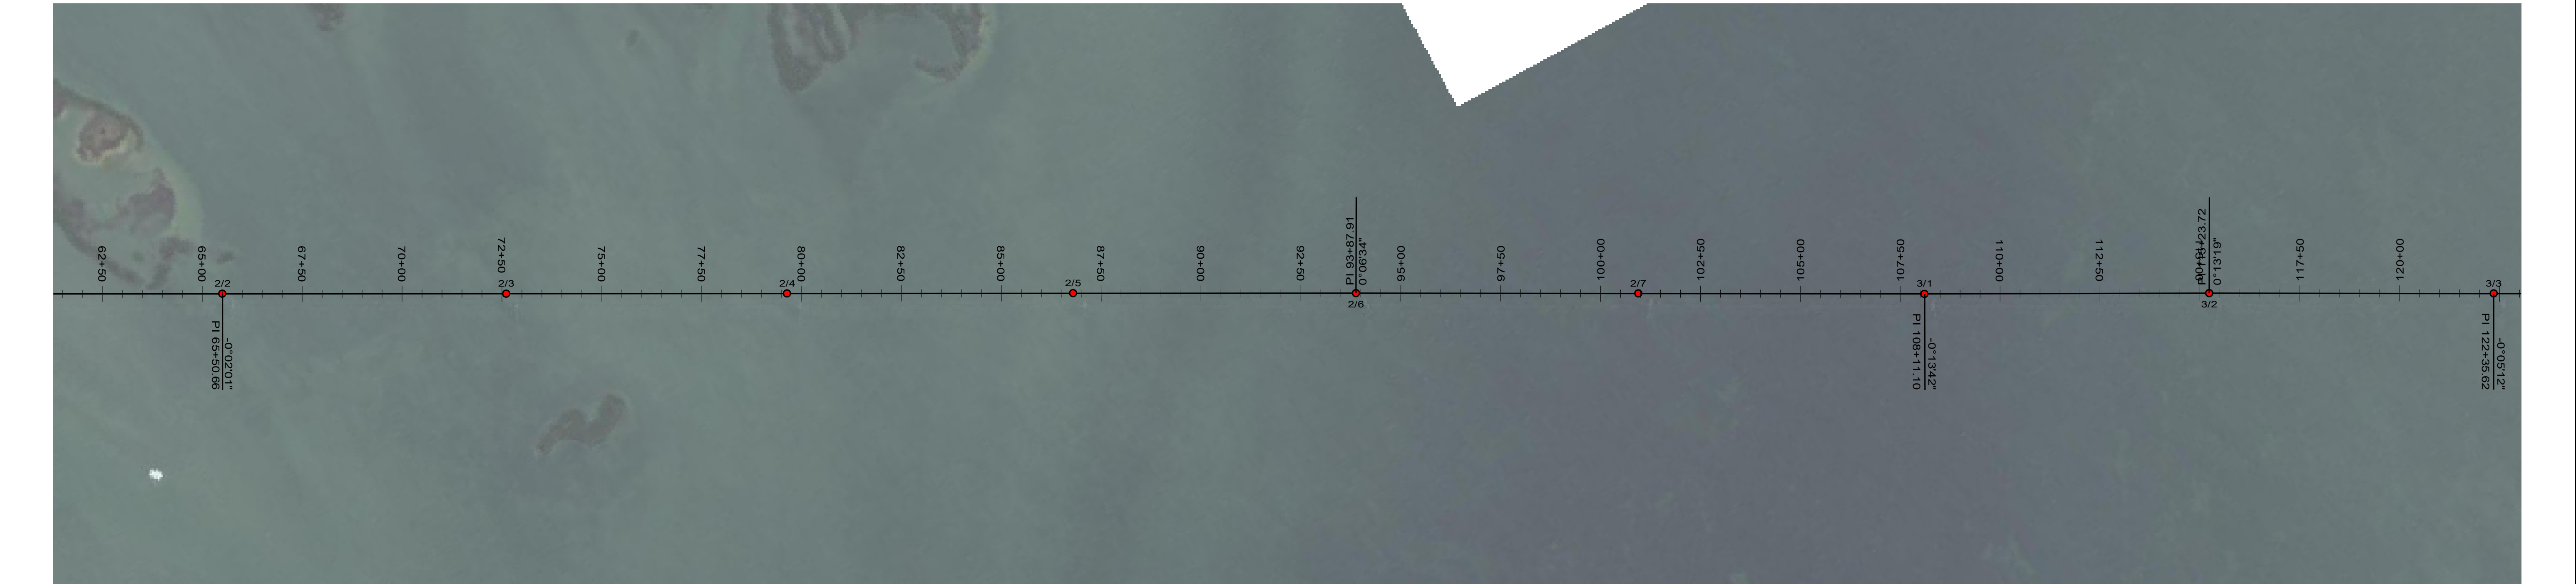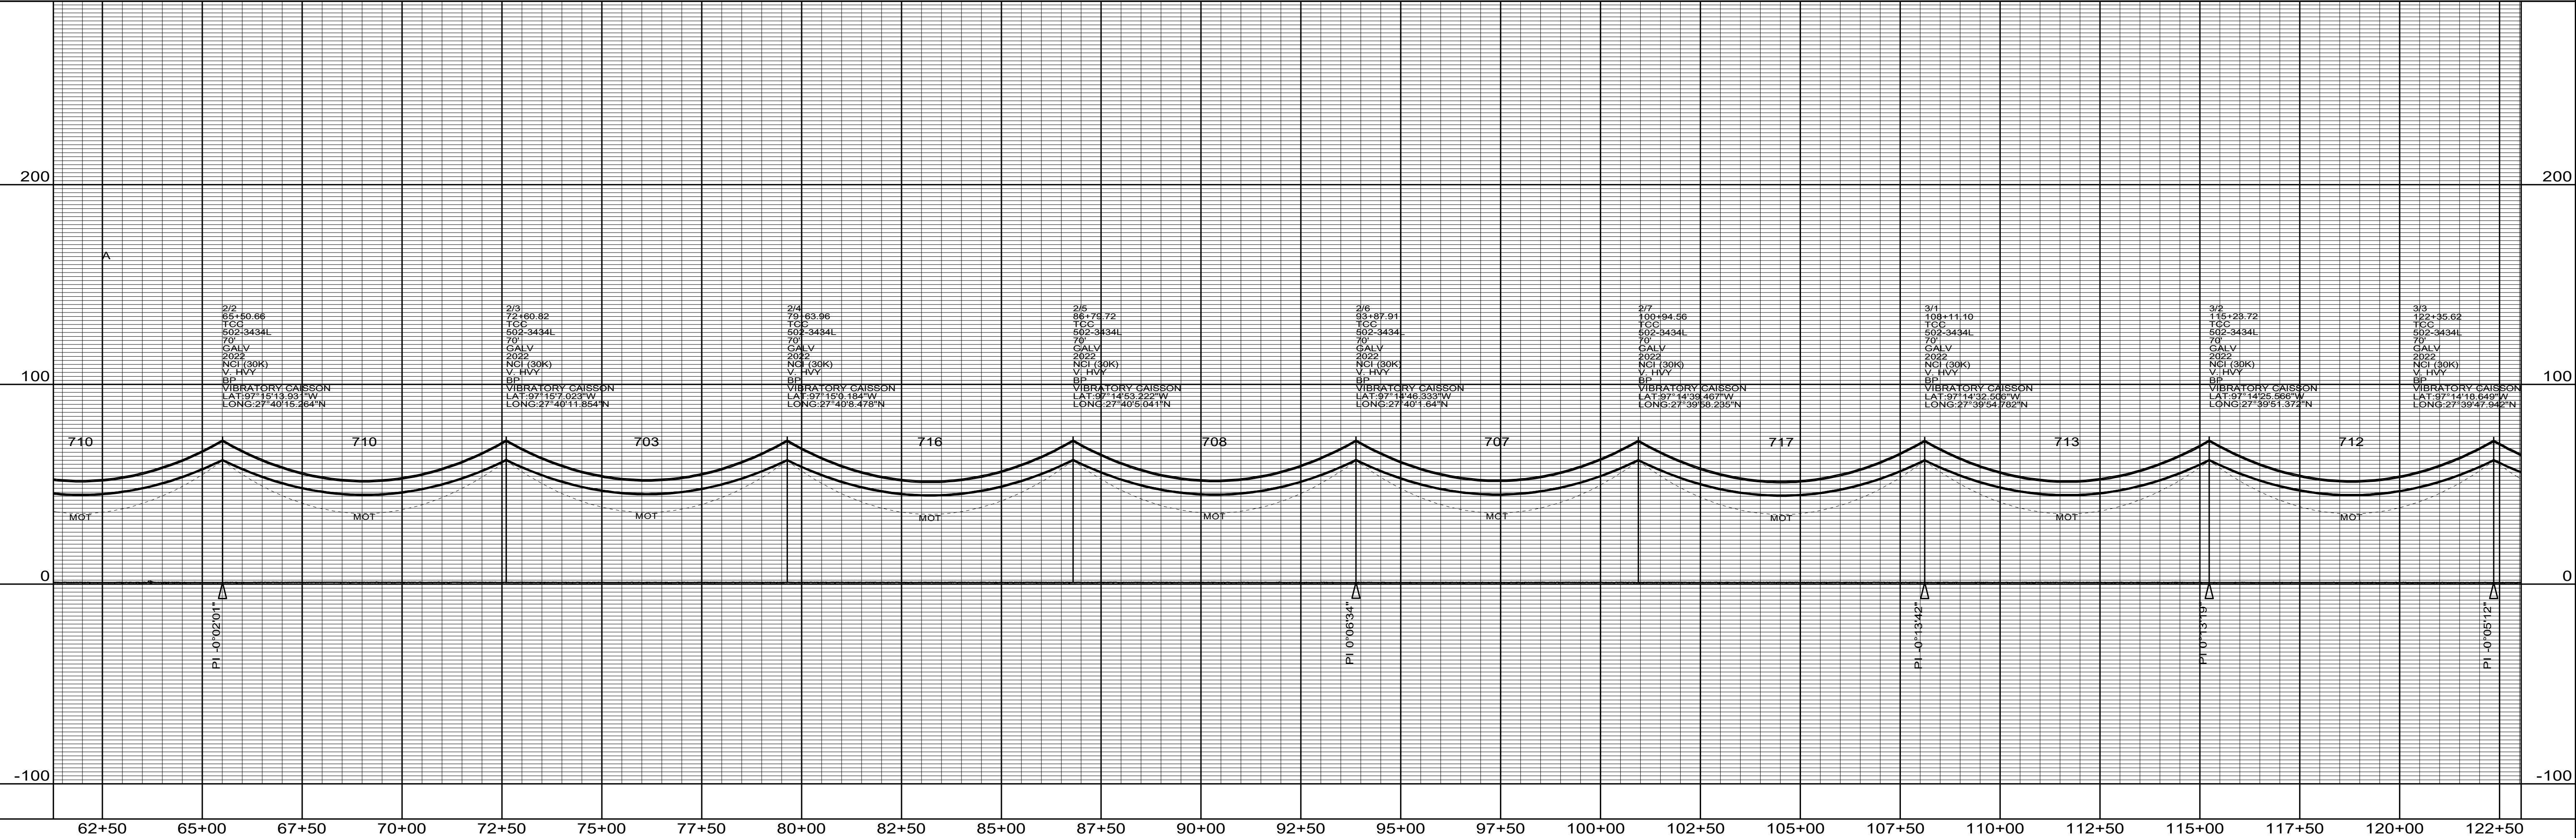



NOTE:
FOUNDATION DESIGN PENDING
NOT FOR CONSTRUCTION

REV	REVISION DESCRIPTION	DATE	BY	HORIZ SCALE 1"=200'	VERT SCALE 1"=40'	BY	CHKD BY	DATE	APP BY	R/W MAP NO	THIS DRAWING IS THE PROPERTY OF AMERICAN ELECTRIC POWER AND IS LOANED UPON CONDITION THAT IT IS NOT TO BE COPIED OR REPRODUCED, IN WHOLE OR IN PART, OR USED FOR FURNISHING INFORMATION TO ANY PERSON WITHOUT THE WRITTEN CONSENT OF AMERICAN ELECTRIC POWER, OR FOR ANY PURPOSE DETRIMENTAL TO THEIR INTEREST, AND IS TO BE RETURNED UPON REQUEST	EQUIP	DWG	SHEET	REV
	ISSUED FOR PERMITTING	8/13/21	BH	0 100 200 0 20 40			DN	8/13/21	ER	N/A		TLN169:05270	05270S04	4	A

NUECES COUNTY
TEXAS





TEXAS CENTRAL COMPANY
NAVAL BASE - NORTH PADRE ISLAND 138KV
PLAN AND PROFILE

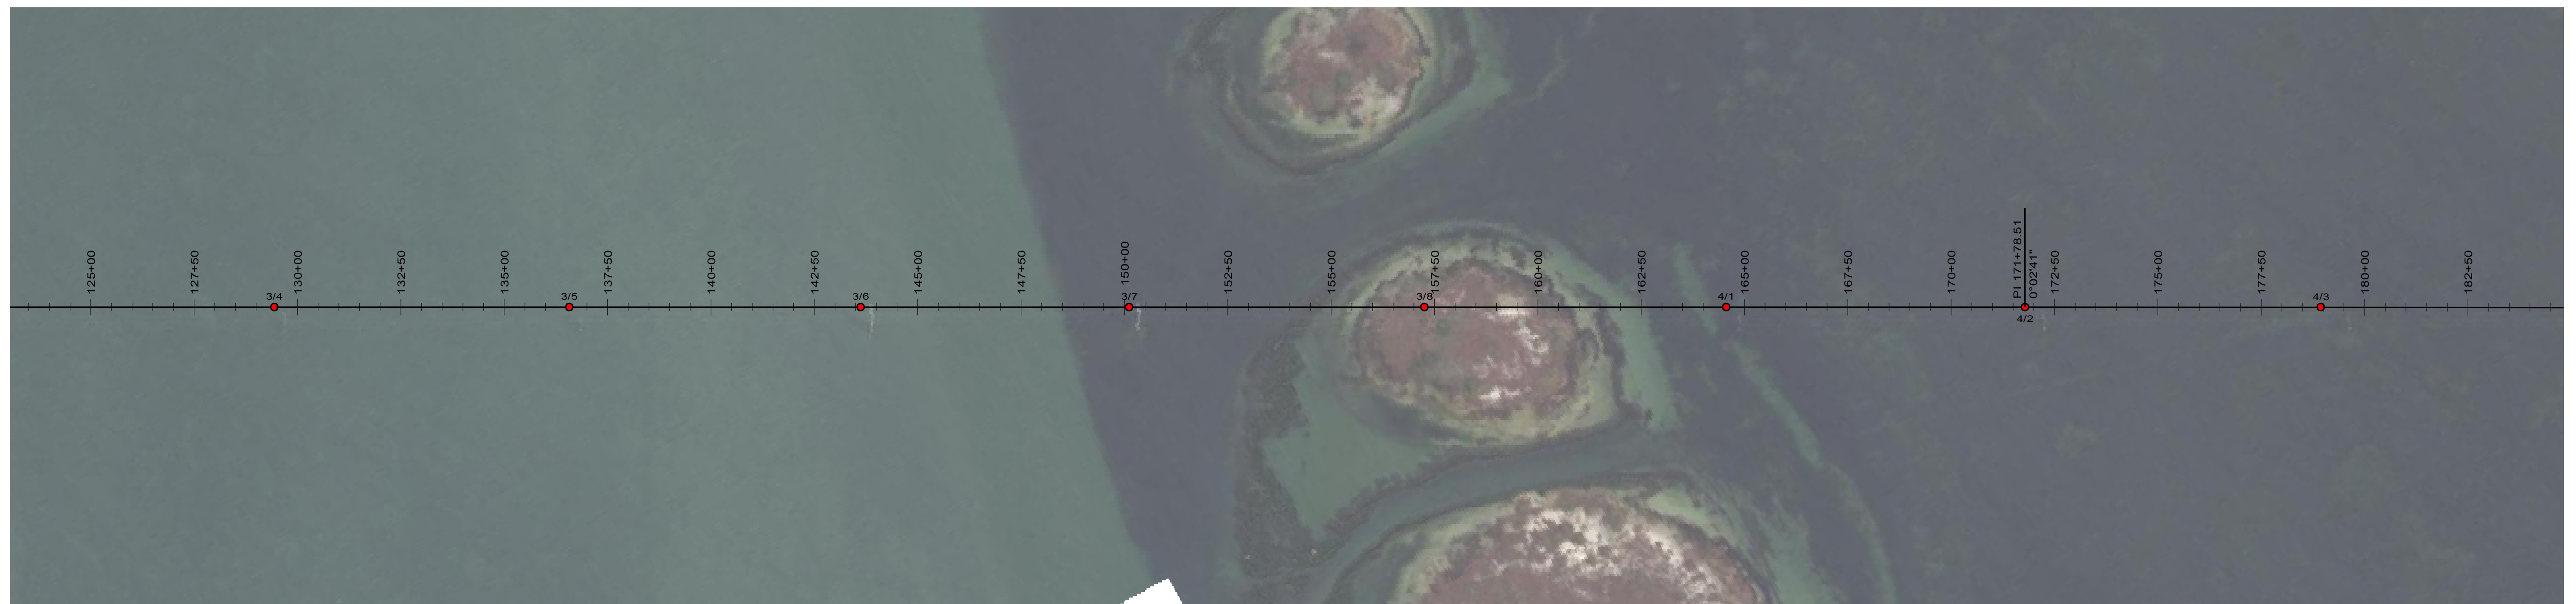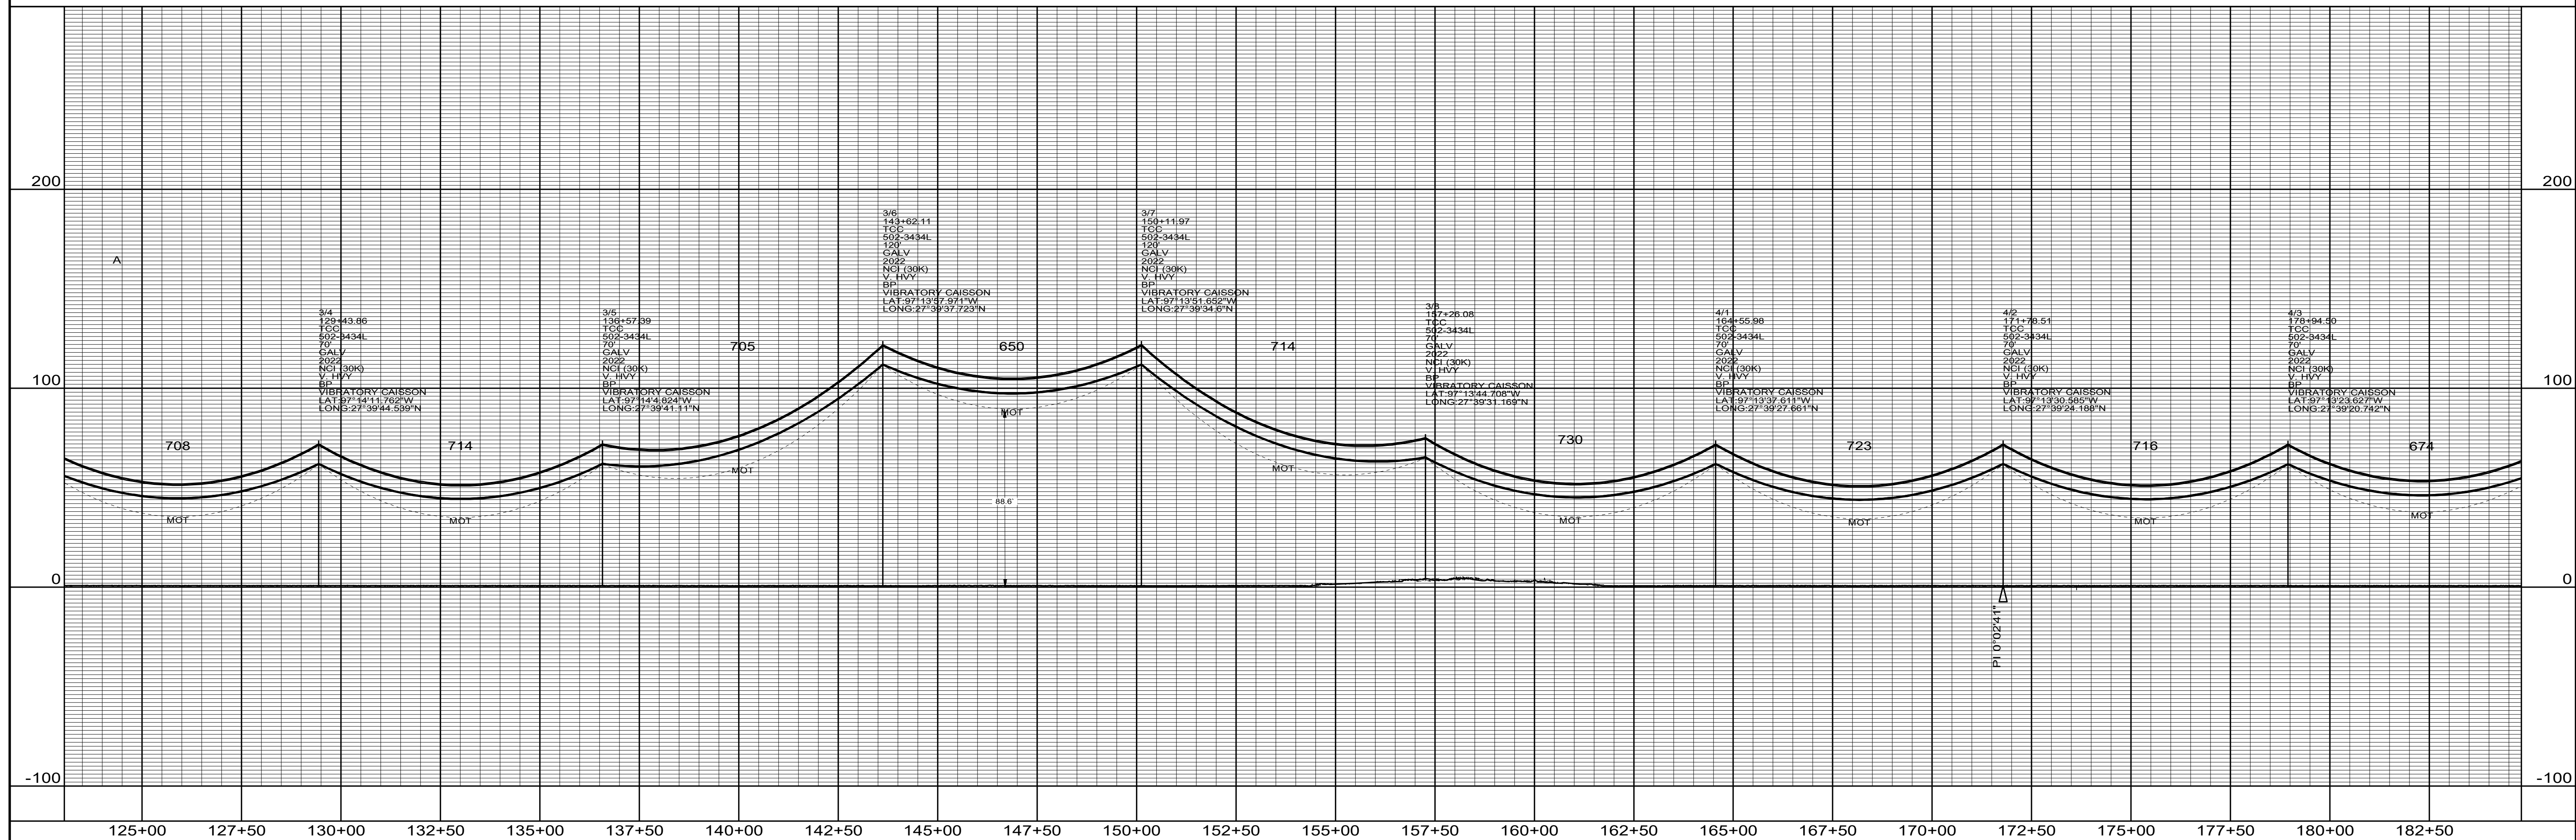


NOTE:
FOUNDATION DESIGN PENDING
NOT FOR CONSTRUCTION

REV	REVISION DESCRIPTION	DATE	BY	HORIZ SCALE 1"=200'  VERT SCALE 1"=40'   NUECES COUNTY TEXAS		 ENG BY: BH DRN BY: BH REC # F-988	CWD BY: DN APP BY: ER ROW MAP NO: N/A	"THIS DRAWING IS THE PROPERTY OF AMERICAN ELECTRIC POWER AND IS LOANED UPON CONDITION THAT IT IS NOT TO BE COPIED OR REPRODUCED, IN WHOLE OR IN PART, OR USED FOR FURNISHING INFORMATION TO ANY PERSON WITHOUT THE WRITTEN CONSENT OF AMERICAN ELECTRIC POWER, OR FOR ANY PURPOSE DETRIMENTAL TO THEIR INTEREST, AND IS TO BE RETURNED UPON REQUEST"	EQUIP: TLN169:05270 DWG: 05270S05 SHEET: 5 REV: A
	ISSUED FOR PERMITTING	8/13/21	BH			 ENG BY: BH DRN BY: BH REC # F-988	CWD BY: DN APP BY: ER ROW MAP NO: N/A	"THIS DRAWING IS THE PROPERTY OF AMERICAN ELECTRIC POWER AND IS LOANED UPON CONDITION THAT IT IS NOT TO BE COPIED OR REPRODUCED, IN WHOLE OR IN PART, OR USED FOR FURNISHING INFORMATION TO ANY PERSON WITHOUT THE WRITTEN CONSENT OF AMERICAN ELECTRIC POWER, OR FOR ANY PURPOSE DETRIMENTAL TO THEIR INTEREST, AND IS TO BE RETURNED UPON REQUEST"	EQUIP: TLN169:05270 DWG: 05270S05 SHEET: 5 REV: A

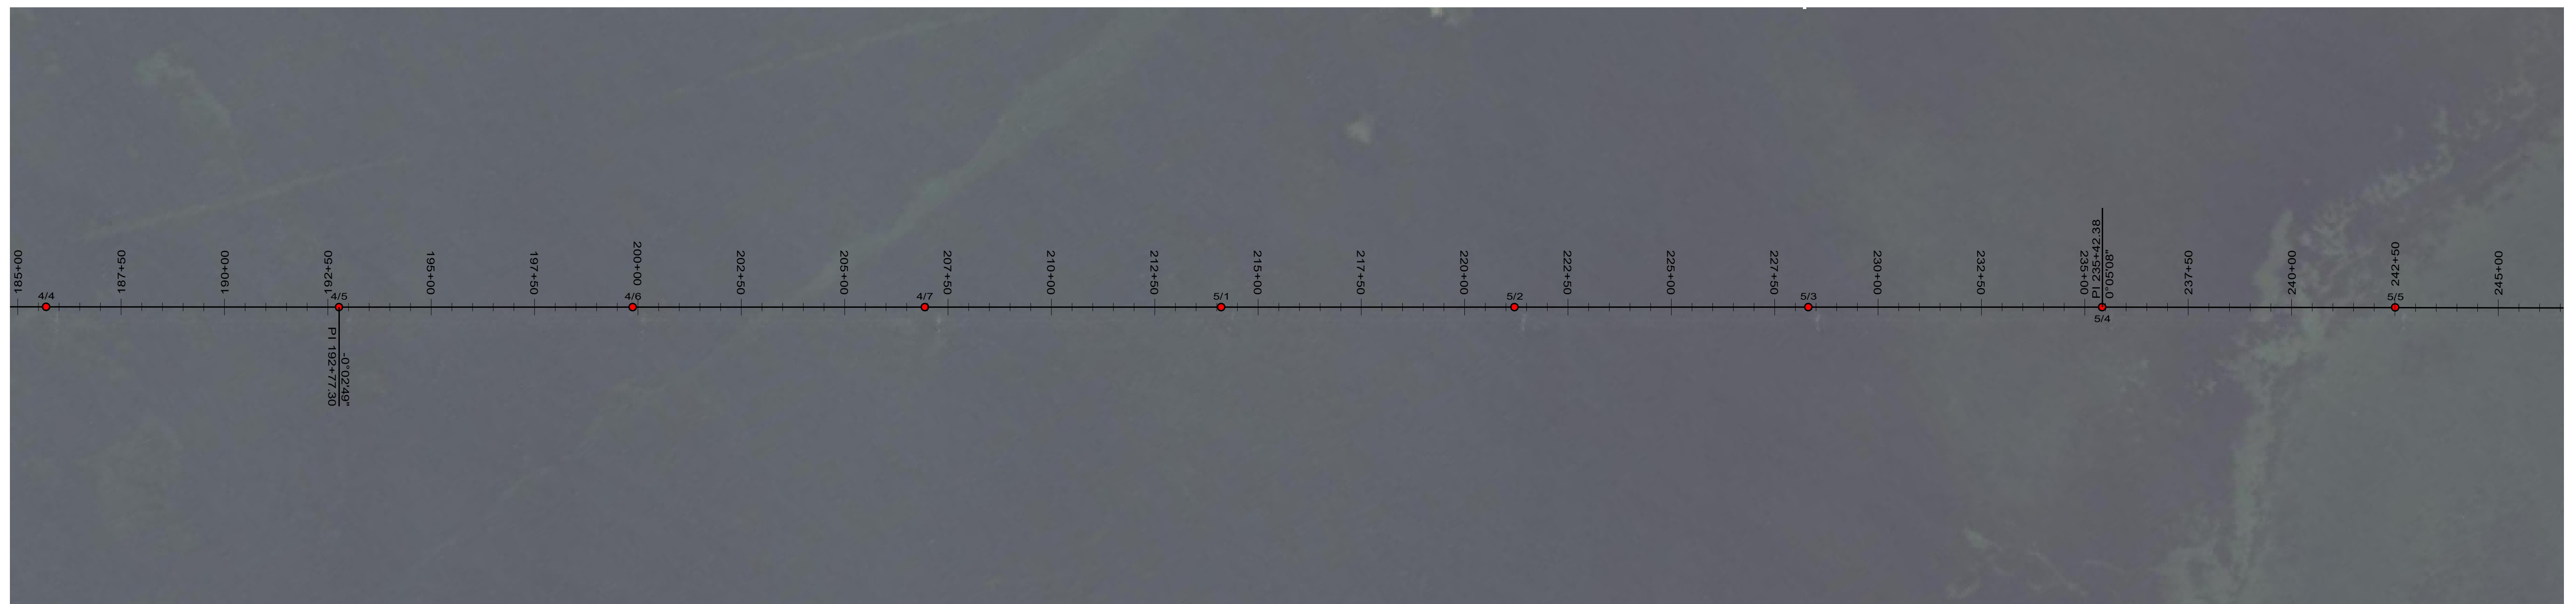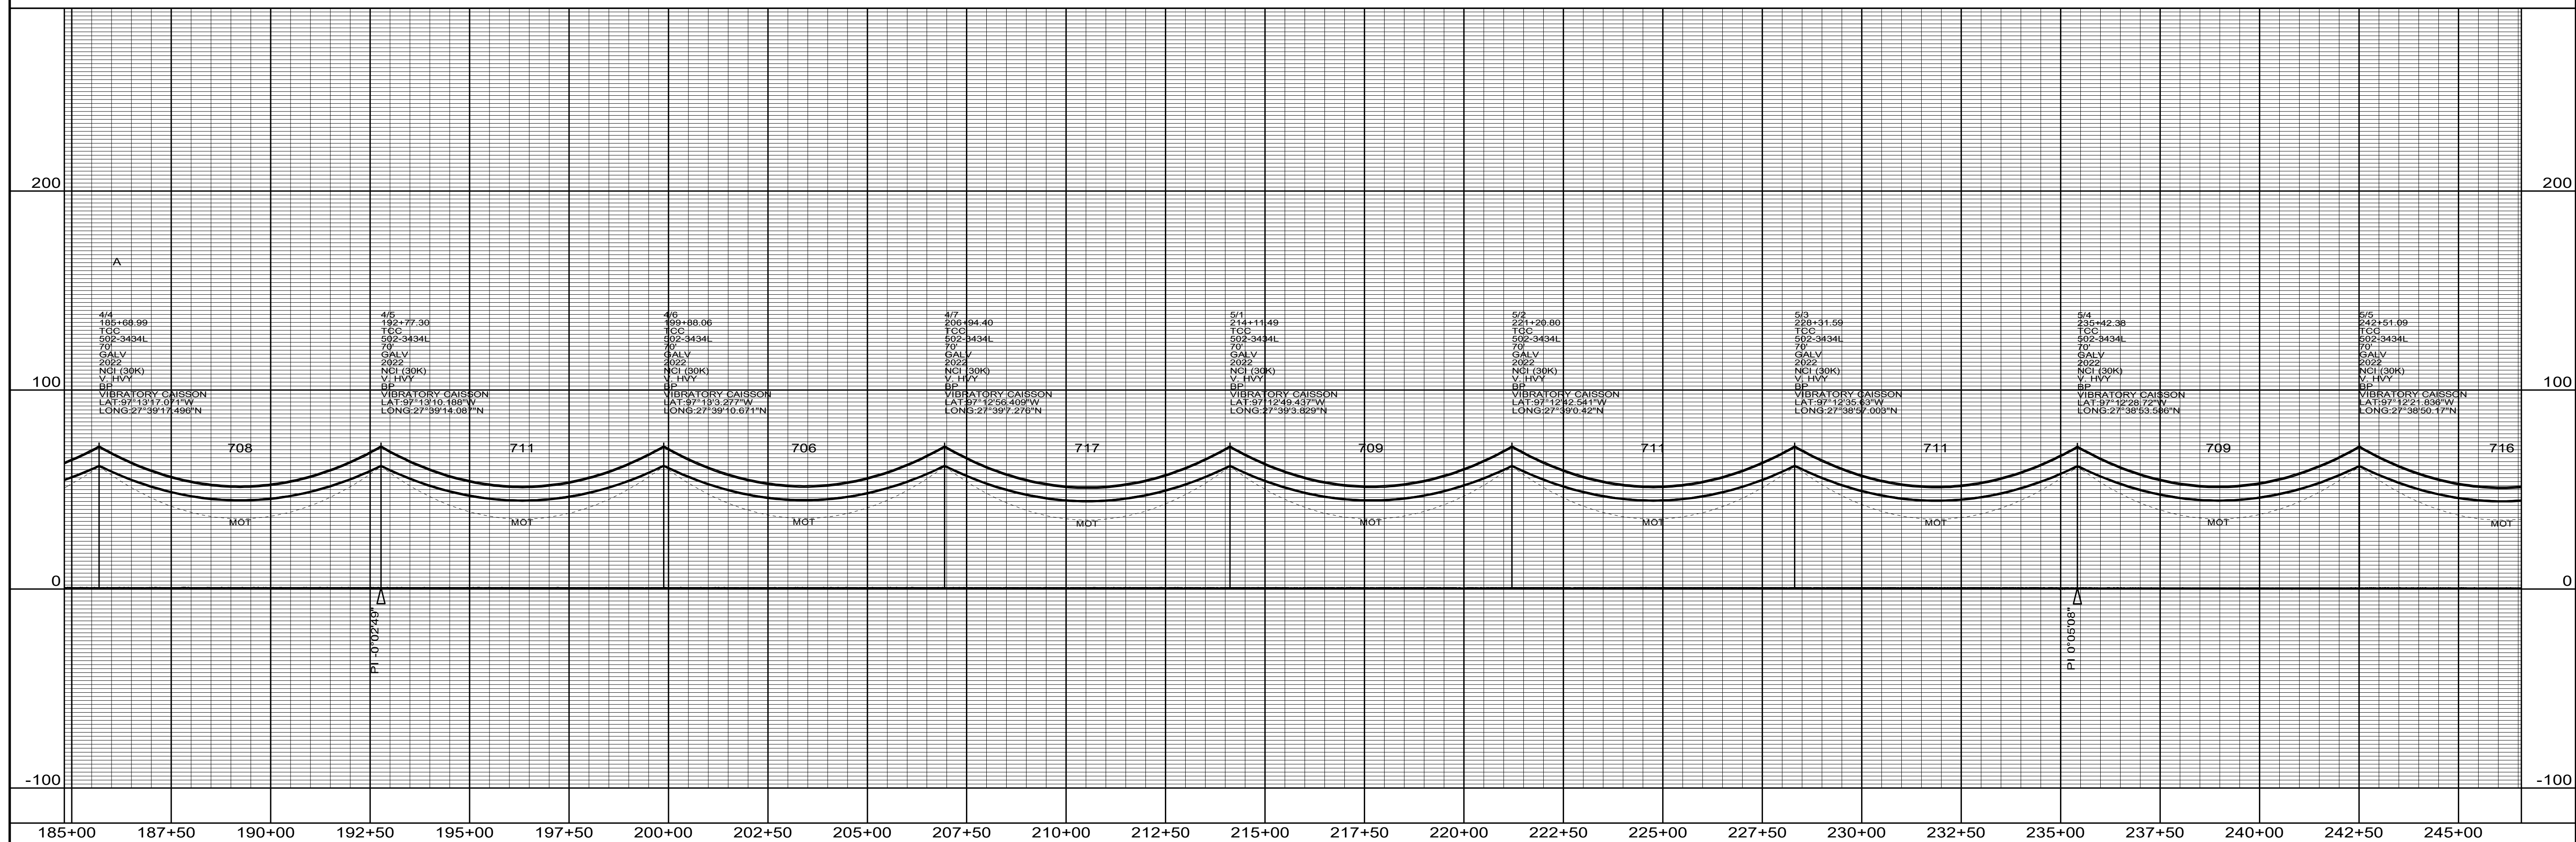


NOTE:
FOUNDATION DESIGN PENDING
NOT FOR CONSTRUCTION

[illegible]

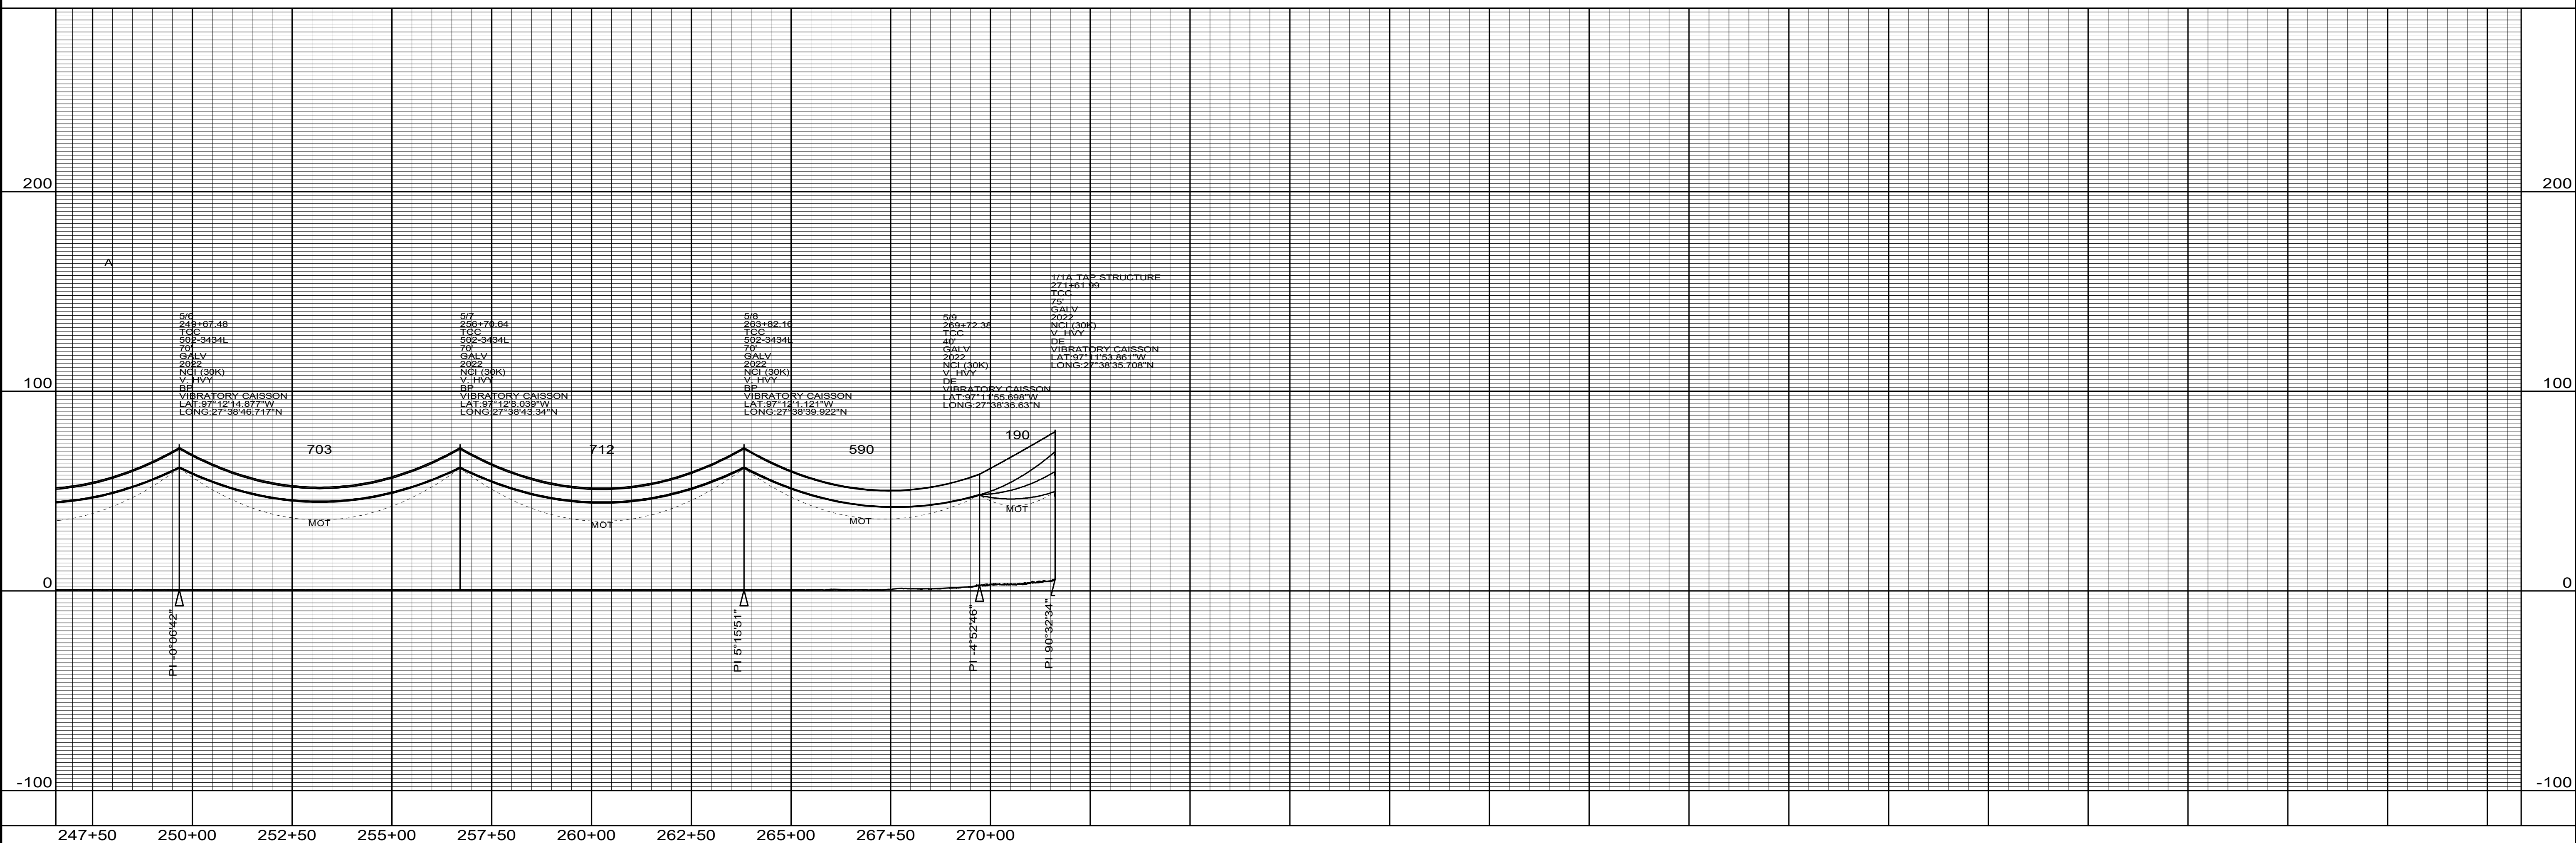


NOTE:
FOUNDATION DESIGN PENDING
NOT FOR CONSTRUCTION

REV	REVISION DESCRIPTION	DATE	BY	HORIZ SCALE 1"=200'	 NUECES COUNTY TEXAS	 AMERICAN ELECTRIC POWER	 POWER ENGINEERS	ENG BY: BH	CMD BY: DN	*THIS DRAWING IS THE PROPERTY OF AMERICAN ELECTRIC POWER AND IS LOANED UPON CONDITION THAT IT IS NOT TO BE COPIED OR REPRODUCED, IN WHOLE OR IN PART, OR USED FOR FURNISHING INFORMATION TO ANY PERSON WITHOUT THE WRITTEN CONSENT OF AMERICAN ELECTRIC POWER, OR FOR ANY PURPOSE DETRIMENTAL TO THEIR INTEREST, AND IS TO BE RETURNED UPON REQUEST*	EQUIP:	TLN169:05270			
	ISSUED FOR PERMITTING	8/13/21	BH	 0 100 200				DRN BY: BH	APP BY: ER		TEXAS CENTRAL COMPANY	DWG:	05270S07		
				 0 20 40				REG # F-988	DATE: 8/13/21		R/W MAP NO: N/A	NAVAL BASE - NORTH PADRE ISLAND 138KV	SHEET:	7	REV:
													PLAN AND PROFILE		

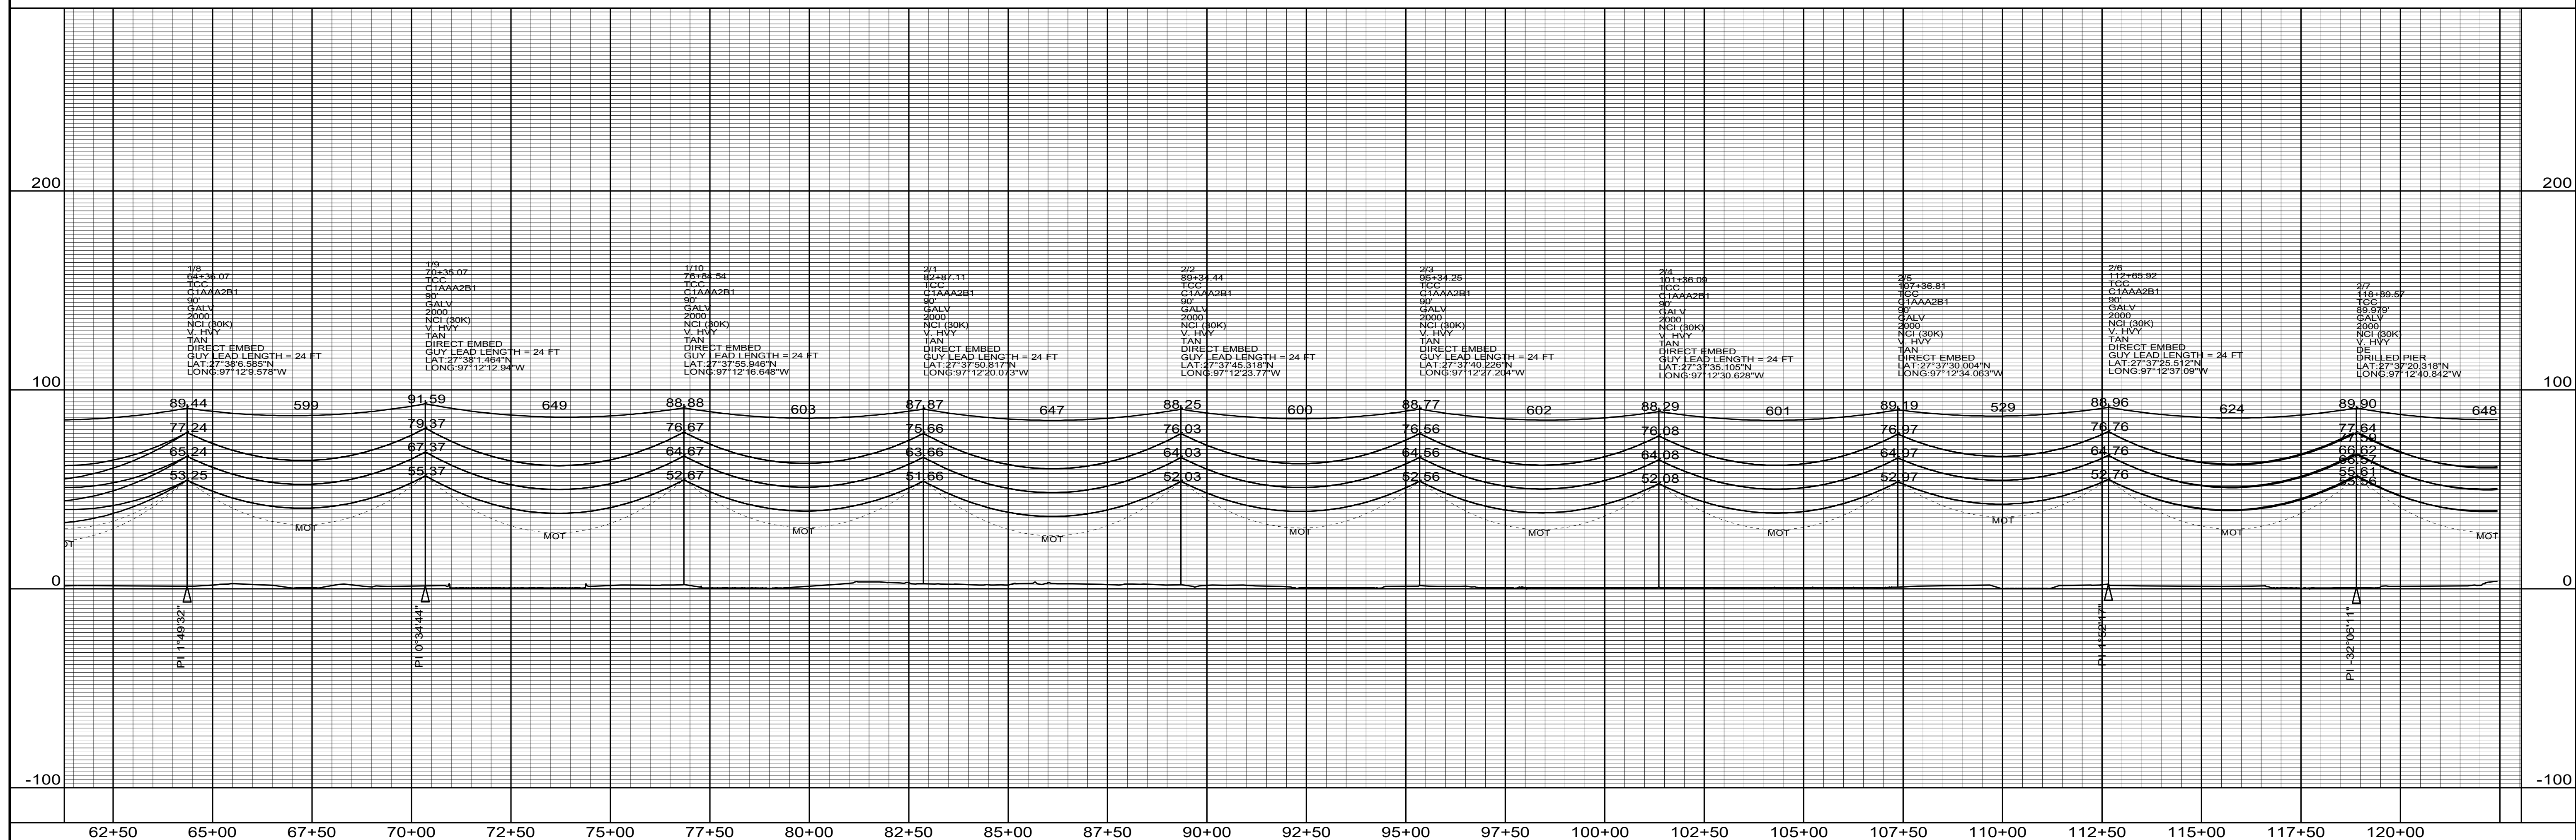

NOTE: NOT FOR CONSTRUCTION

REV	REVISION DESCRIPTION	DATE	BY	HORIZ SCALE 1"=200'				ENG BY: BH	CMD BY: DN	*THIS DRAWING IS THE PROPERTY OF AMERICAN ELECTRIC POWER AND IS LOANED UPON CONDITION THAT IT IS NOT TO BE COPIED OR REPRODUCED, IN WHOLE OR IN PART, OR USED FOR FURNISHING INFORMATION TO ANY PERSON WITHOUT THE WRITTEN CONSENT OF AMERICAN ELECTRIC POWER, OR FOR ANY PURPOSE DETRIMENTAL TO THEIR INTEREST, AND IS TO BE RETURNED UPON REQUEST*	EQUIP:	TLN169:05118			
A	ISSUED FOR PERMITTING	9/14/21	BH	0 100 200				VERT SCALE 1"=40'	0 20 40		DRN BY: BH	APP BY: ER	TEXAS CENTRAL COMPANY NORTH PADRE ISLAND TAP - NORTH PADRE ISLAND 138KV PLAN AND PROFILE	DWG:	05118S04
											REG #: F-988	DATE: 9/14/21	R/W MAP NO: N/A	SHEET: 4	REV: A

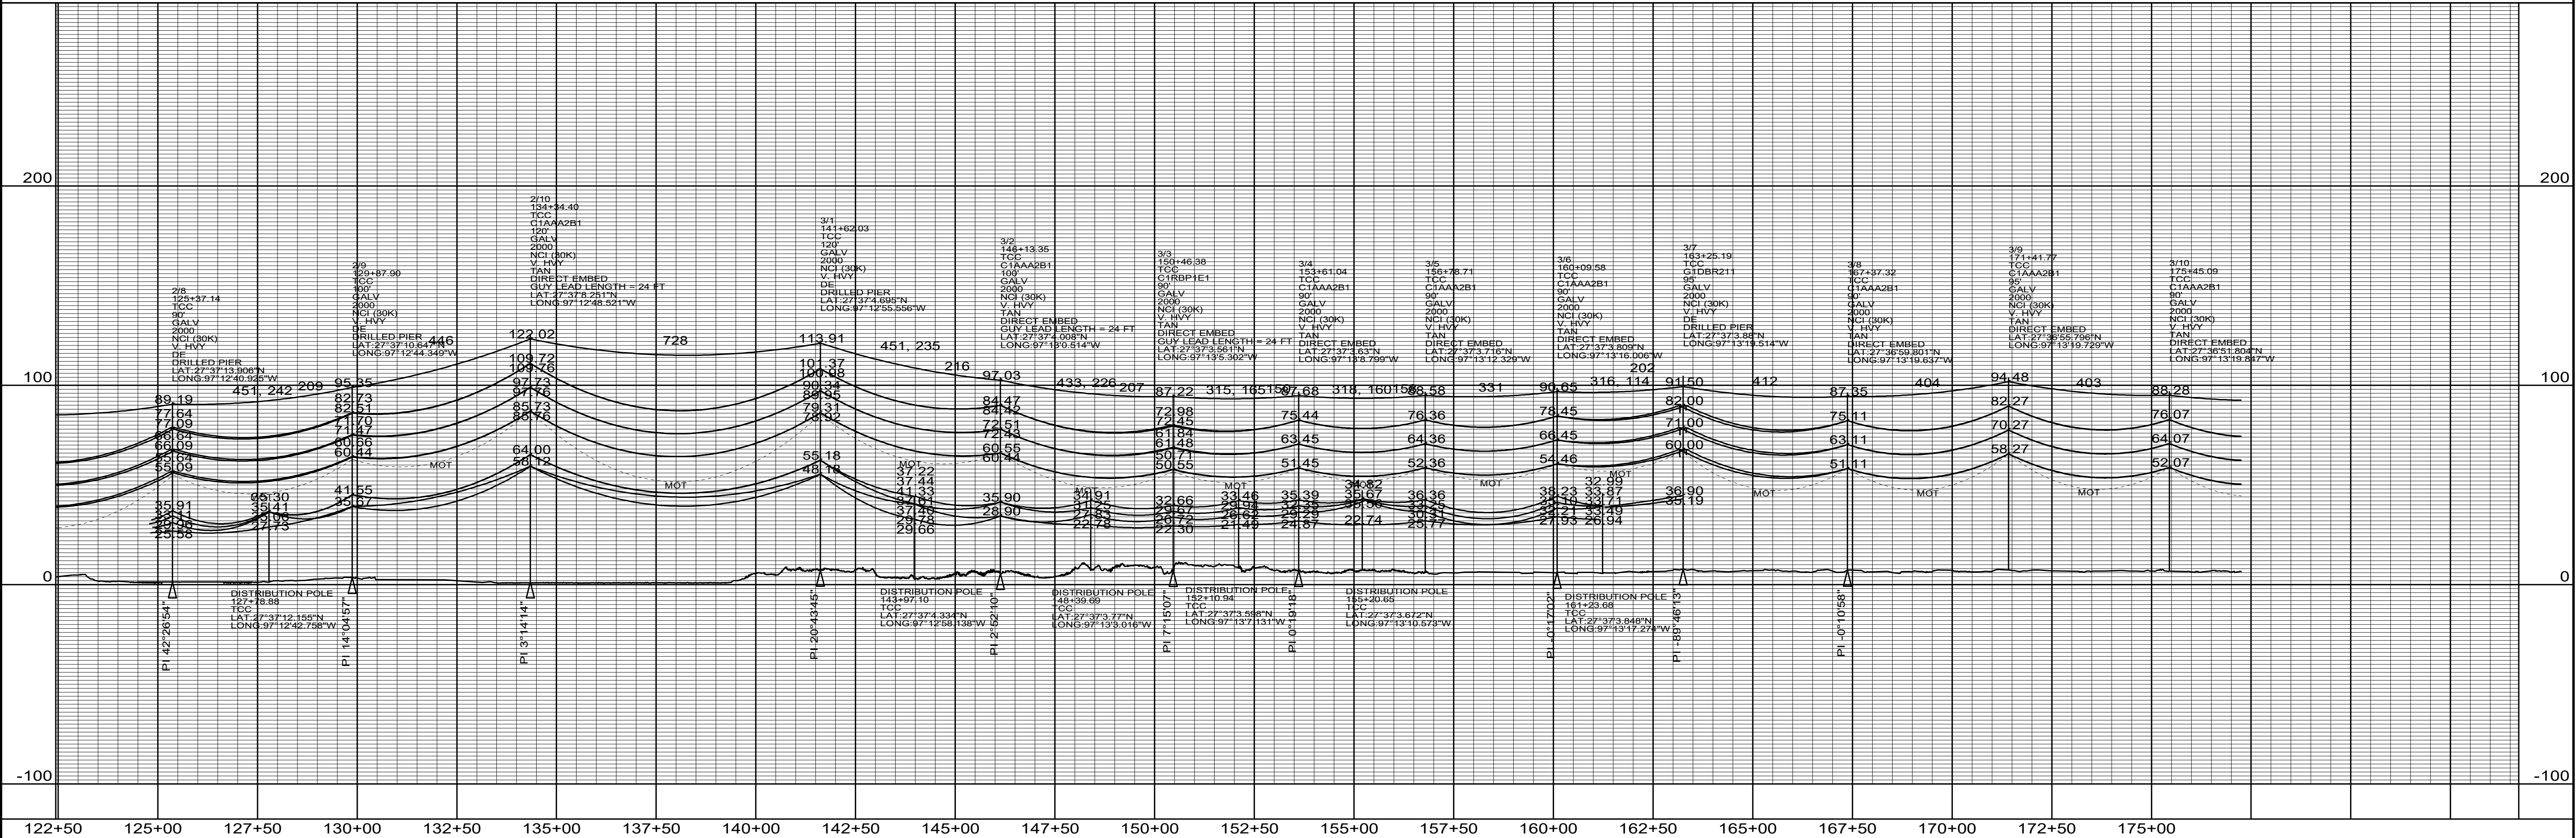

NOTE: NOT FOR CONSTRUCTION

REV	REVISION DESCRIPTION	DATE	BY
A	ISSUED FOR PERMITTING	9/14/21	BH

HORIZ SCALE 1"=200'


0 100 200

VERT SCALE 1"=40'

0 20 40

NUECES COUNTY

TEXAS

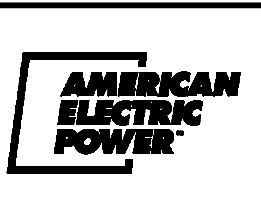

REG # F-988


ENG BY: BH	CHD BY: DN
DRN BY: BH	APP BY: ER
DATE: 9/14/21	R/W MAP NO: N/A

TEXAS CENTRAL COMPANY

NORTH PADRE ISLAND TAP - NORTH PADRE ISLAND 138KV


PLAN AND PROFILE

EQUIP	TLN169:05118
DWG	05118S05
SHEET	5
REV	A

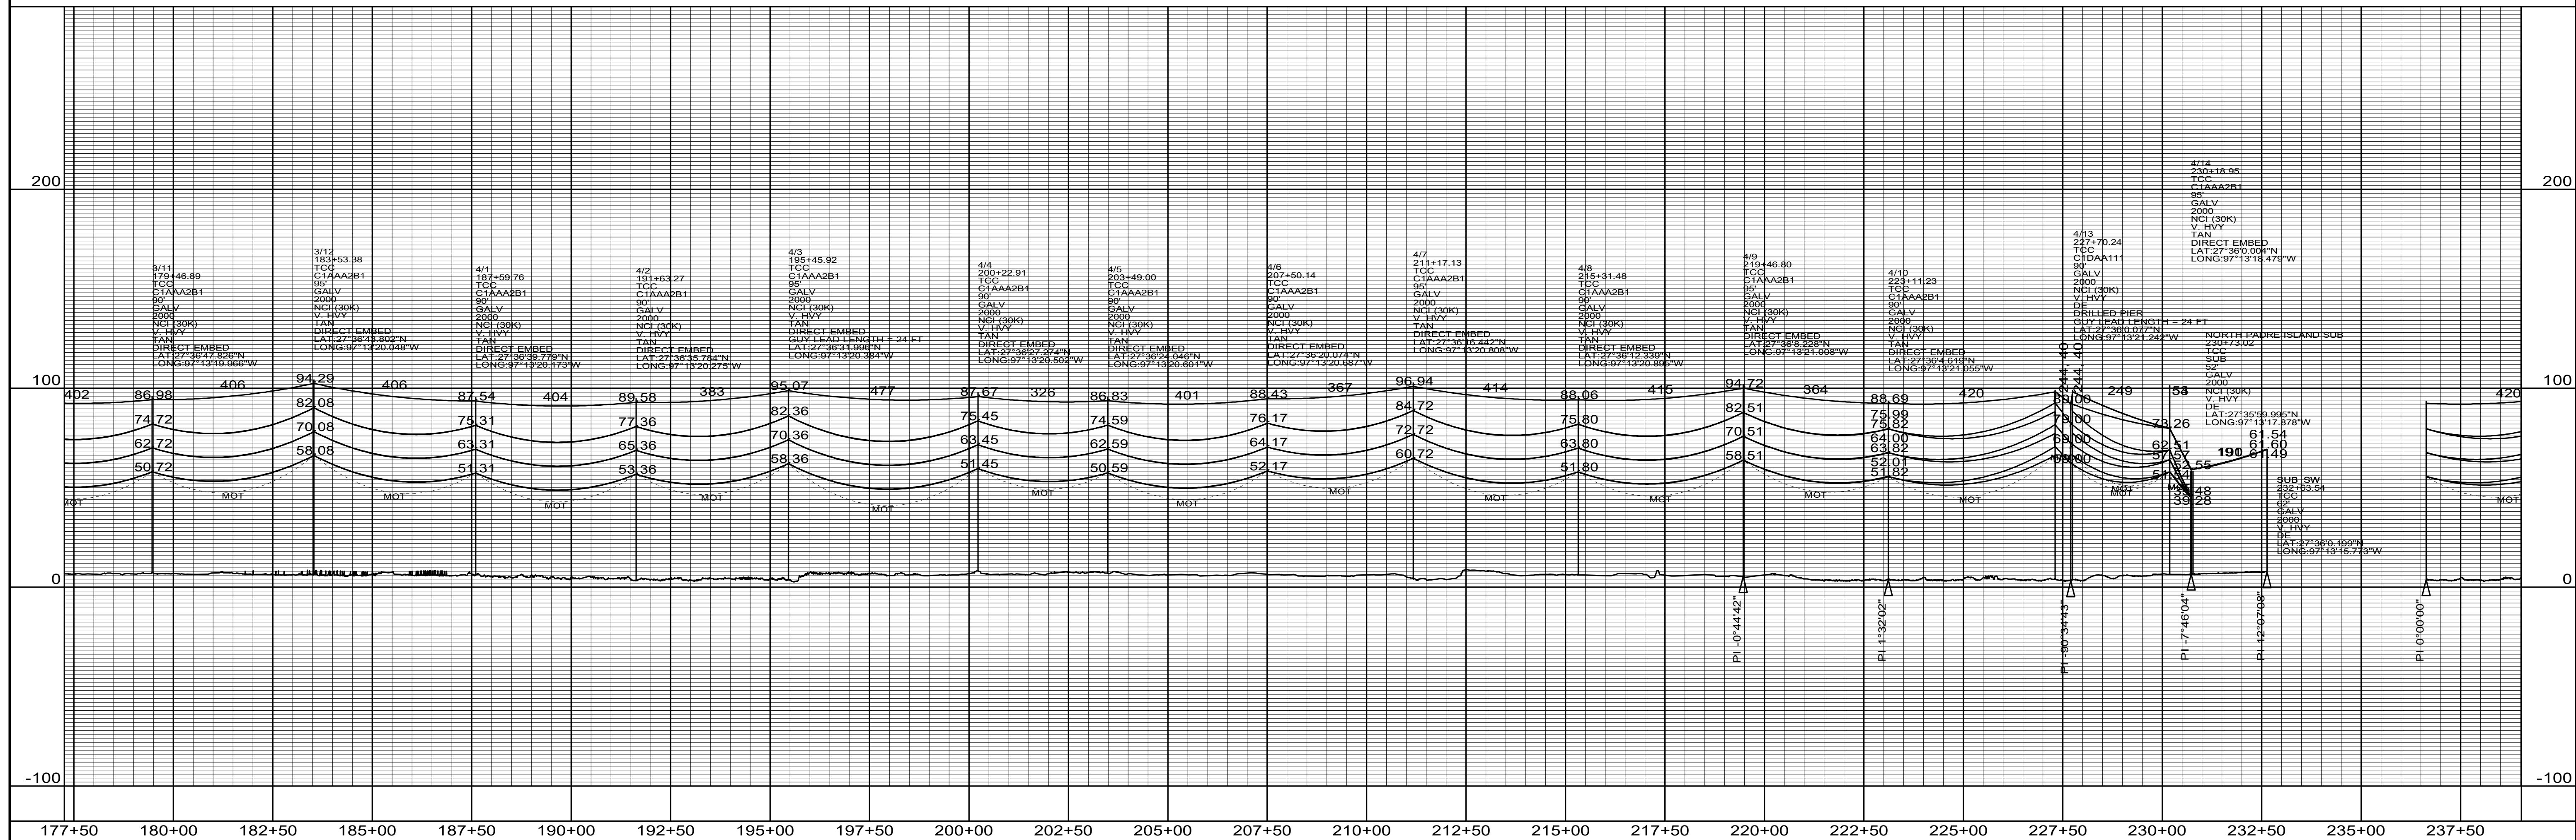

NOTE: NOT FOR CONSTRUCTION

REV	REVISION DESCRIPTION	DATE	BY	HORIZ SCALE 1"=200'  VERT SCALE 1"=40' 		 NUECES COUNTY TEXAS	 REG # F-988	ENG BY: BH DRN BY: BH DATE: 9/14/21	CHD BY: DN APP BY: ER R/W MAP NO: N/A	*THIS DRAWING IS THE PROPERTY OF AMERICAN ELECTRIC POWER AND IS LOANED UPON CONDITION THAT IT IS NOT TO BE COPIED OR REPRODUCED, IN WHOLE OR IN PART, OR USED FOR FURNISHING INFORMATION TO ANY PERSON WITHOUT THE WRITTEN CONSENT OF AMERICAN ELECTRIC POWER, OR FOR ANY PURPOSE DETRIMENTAL TO THEIR INTEREST, AND IS TO BE RETURNED UPON REQUEST* TEXAS CENTRAL COMPANY NORTH PADRE ISLAND TAP - NORTH PADRE ISLAND 138KV PLAN AND PROFILE	EQUIP: TLN169:05118 DWG: 05118S06 SHEET: 6 REV: A
A	ISSUED FOR PERMITTING	9/14/21	BH								

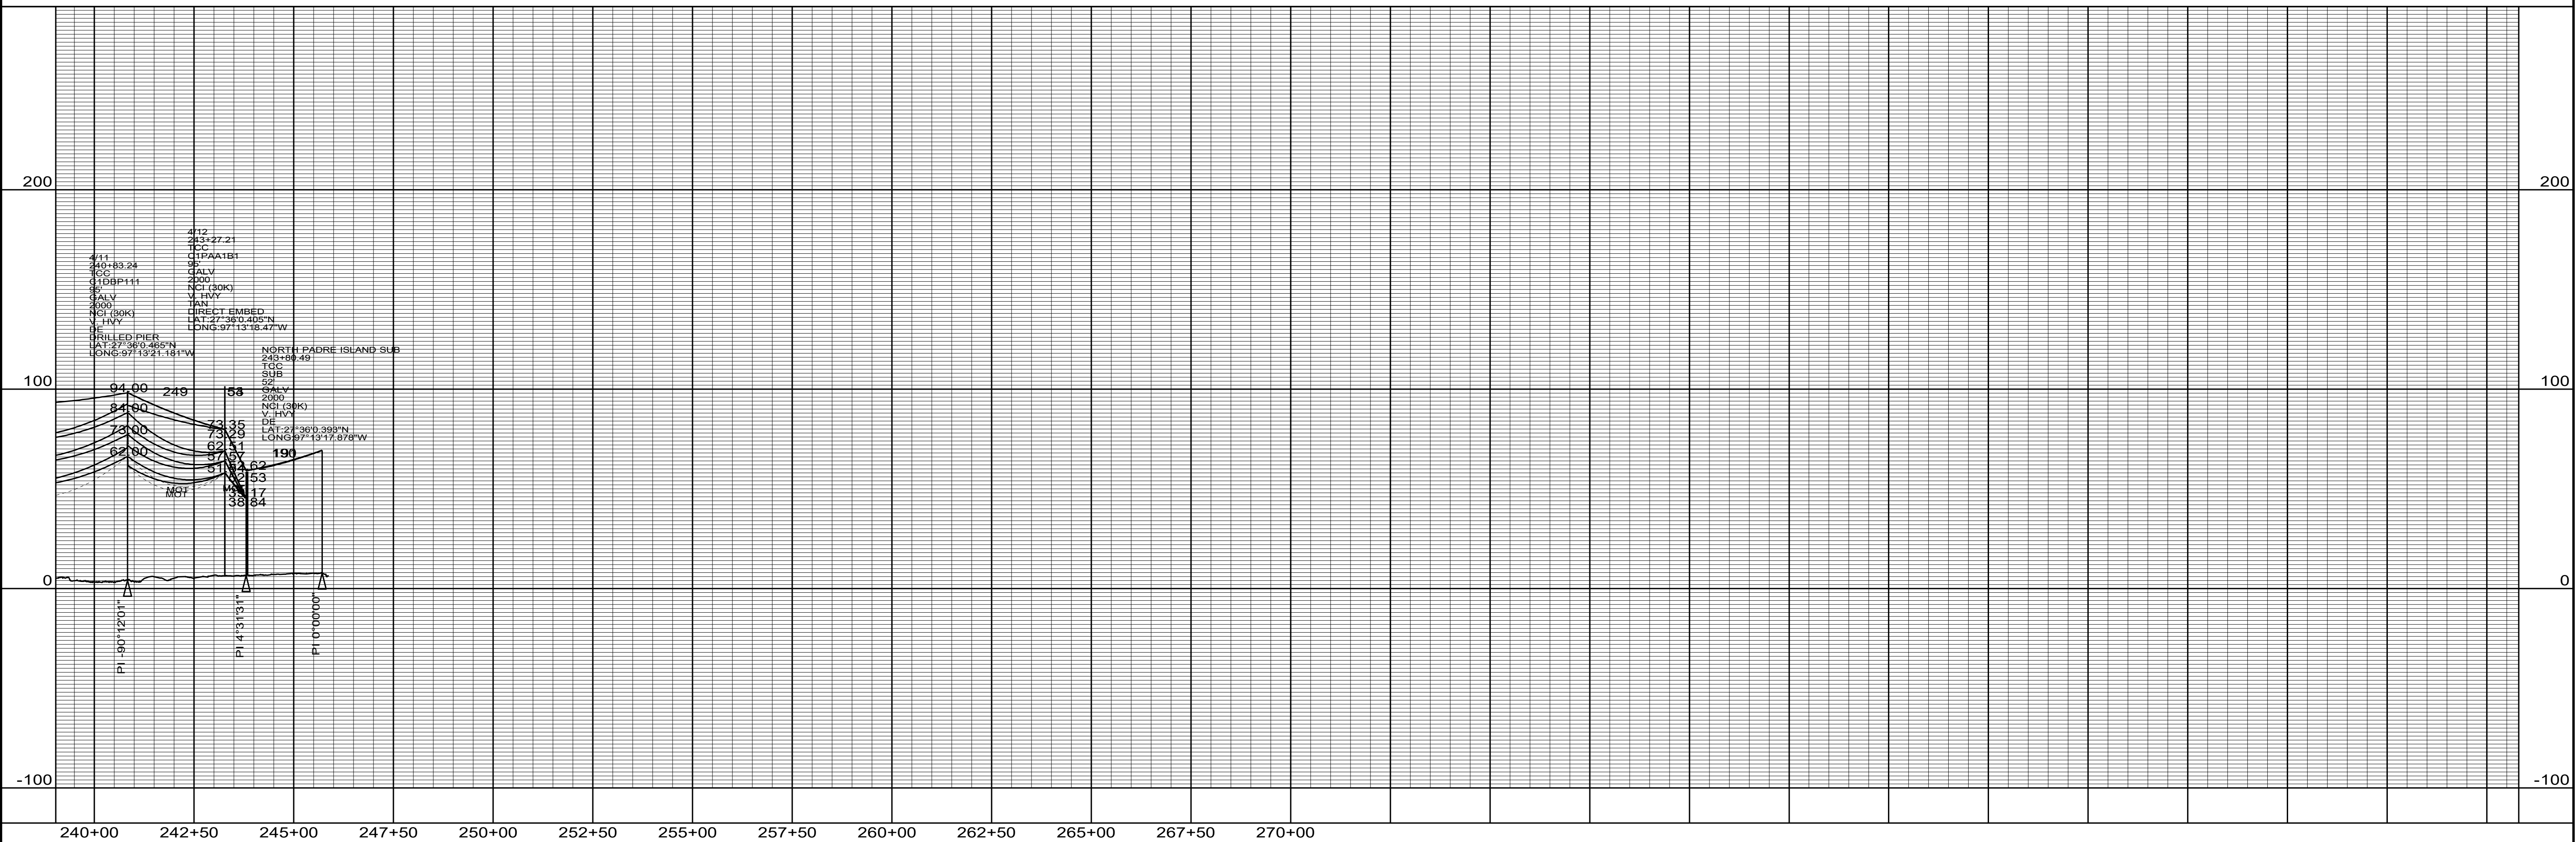

NOTE: NOT FOR CONSTRUCTION

REV	REVISION DESCRIPTION	DATE	BY	HORIZ SCALE 1"=200'		NUECES COUNTY TEXAS			ENG BY: BH	CMD BY: DN	"THIS DRAWING IS THE PROPERTY OF AMERICAN ELECTRIC POWER AND IS LOANED UPON CONDITION THAT IT IS NOT TO BE COPIED OR REPRODUCED, IN WHOLE OR IN PART, OR USED FOR FURNISHING INFORMATION TO ANY PERSON WITHOUT THE WRITTEN CONSENT OF AMERICAN ELECTRIC POWER, OR FOR ANY PURPOSE DETRIMENTAL TO THEIR INTEREST, AND IS TO BE RETURNED UPON REQUEST."	EQUIP: TLN169:05118
A	ISSUED FOR PERMITTING	9/14/21	BH	0 100 200 VERT SCALE 1"=40'					DRN BY: BH	APP BY: ER		TEXAS CENTRAL COMPANY NORTH PADRE ISLAND TAP - NORTH PADRE ISLAND 138KV PLAN AND PROFILE
				0 20 40	REG # F-988	DATE 9/14/21	P/W MAP NO. N/A			SHEET: 7 REV: A		

