
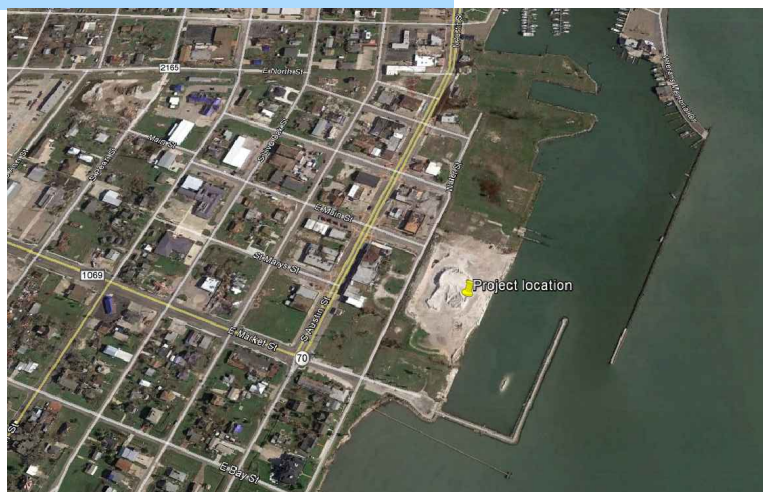


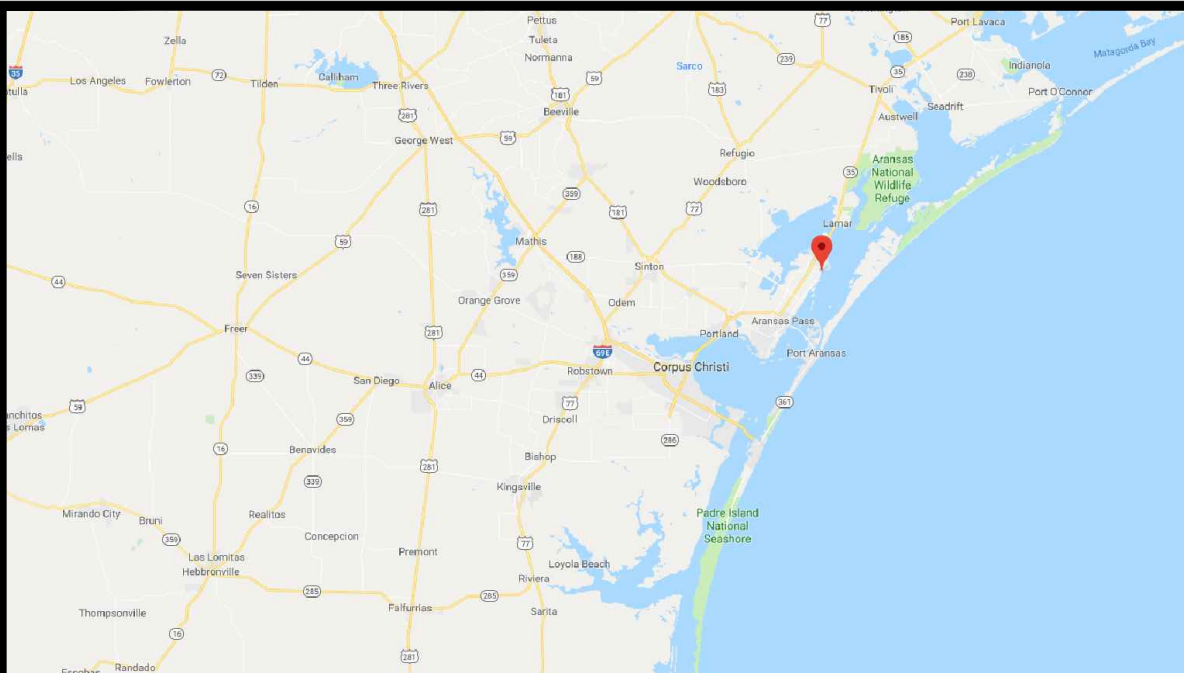

Amendment to SWG-2003-02700

PERMIT PLAN SET / NOT FOR CONSTRUCTION

MAP CENTER IS AT 28°01'15.06" N 97°03'03.00" W
ROCKPORT HARBOR, ARANSAS COUNTY, TEXAS

GENERAL LOCATION MAP

ARANSAS COUNTY NAVIGATION DISTRICT
MARINA FACILITY & SHORE-SIDE IMPROVEMENTS


DATE: 8/16/2018	PERMIT NO: SWG-2016-00194	SCALE: NOT TO SCALE	JOB NO: 100051235
--------------------	------------------------------	------------------------	----------------------

ATKINS

LOCAL OFFICE:
17220 KATY FREEWAY,
SUITE 200
HOUSTON, TX, 77054
TEL. 281.493.5100
FAX. 281.493.1047

SHEET

1 OF 9

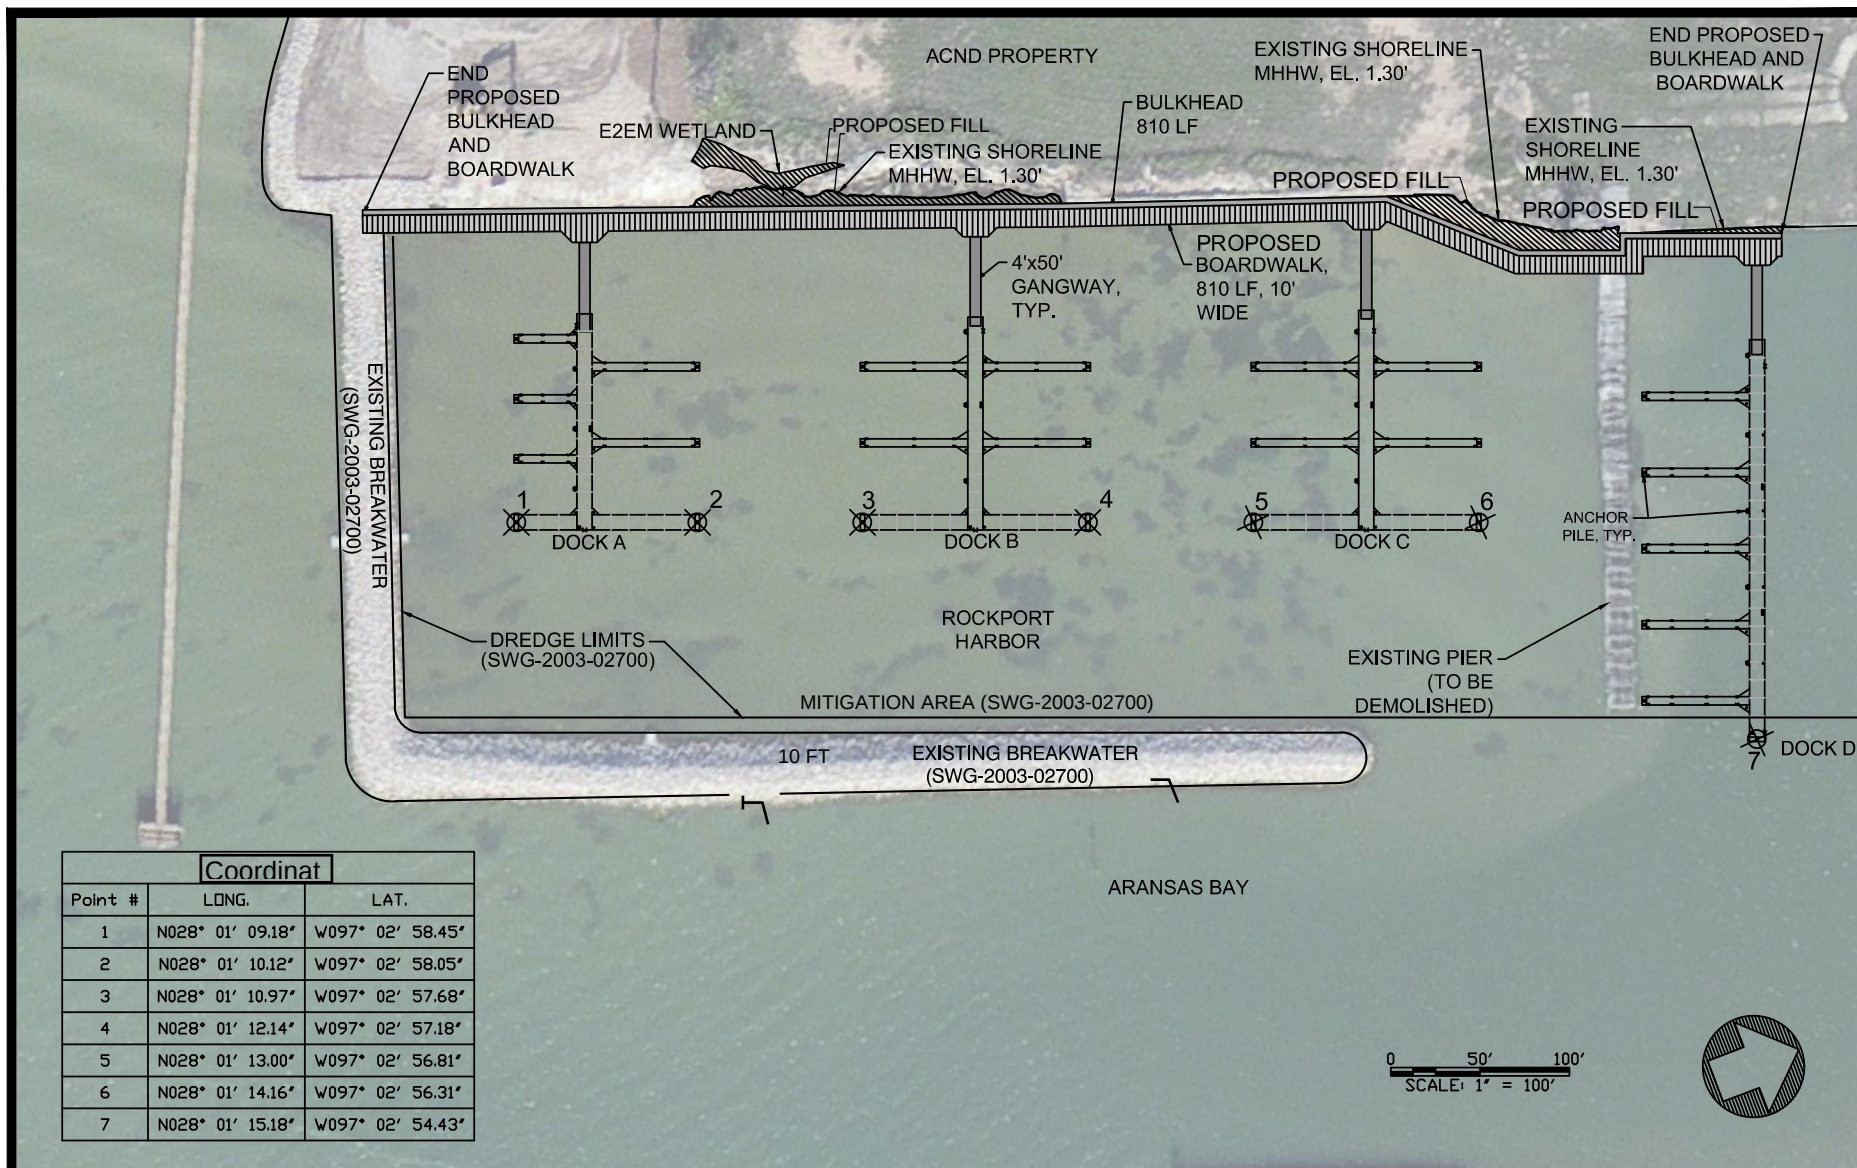

Amendment to SWG-2003-02700

PERMIT PLAN SET / NOT FOR CONSTRUCTION

**SITE PLAN
WITH AERIAL**

**ARANSAS COUNTY NAVIGATION DISTRICT
MARINA FACILITY & SHORE-SIDE IMPROVEMENTS**


DATE: 8/16/2018 PERMIT NO: SWG-2016-00194 SCALE: 1" = 100 FT. JOB NO: 100051235

ATKINS

LOCAL OFFICE:
17220 KATY FREEWAY,
SUITE 200
HOUSTON, TX 77054
TEL: 281.493.5100
FAX: 281.493.1047

SHEET

2 OF 9

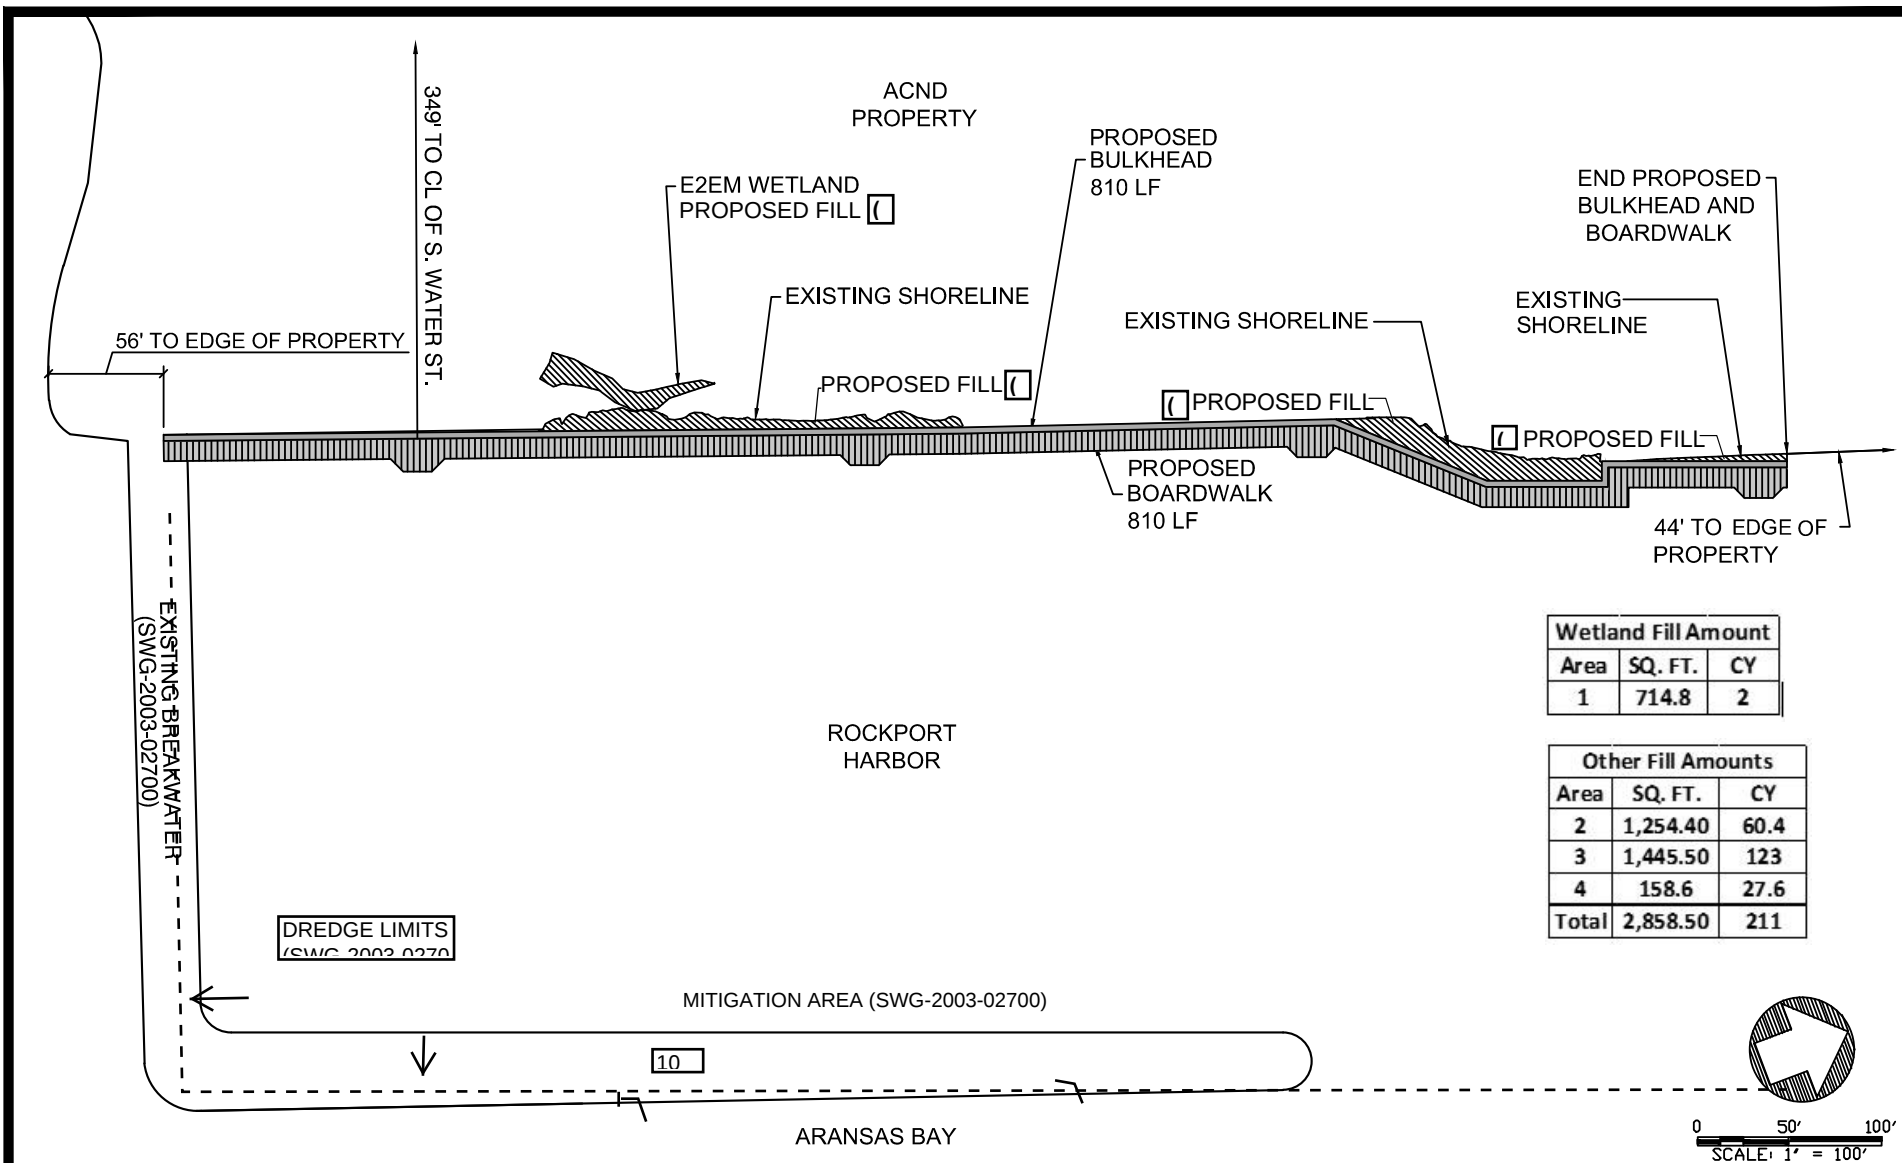

Wetland Fill Amount		
Area	SQ. FT.	CY
1	714.8	2

Other Fill Amounts		
Area	SQ. FT.	CY
2	1,254.40	60.4
3	1,445.50	123
4	158.6	27.6
Total	2,858.50	211

Amendment to SWG-2003-02700

PERMIT PLAN SET / NOT FOR CONSTRUCTION

LEGEND

PROPOSED FILL AREA

SITE PLAN (BULKHEAD, BOARDWALK AND FILL)

ARANSAS COUNTY NAVIGATION DISTRICT
MARINA FACILITY & SHORE-SIDE IMPROVEMENTS


DATE: 8/16/2018 PERMIT NO: SWG-2016-00194 SCALE: 1" = 100 FT. JOB NO: 100051235

ATKINS

LOCAL OFFICE:
17220 KATY FREEWAY
SUITE 200
HOUSTON, TX 77094
TEL: 281.493.5100
FAX: 281.493.1047

SHEET

3 OF 9

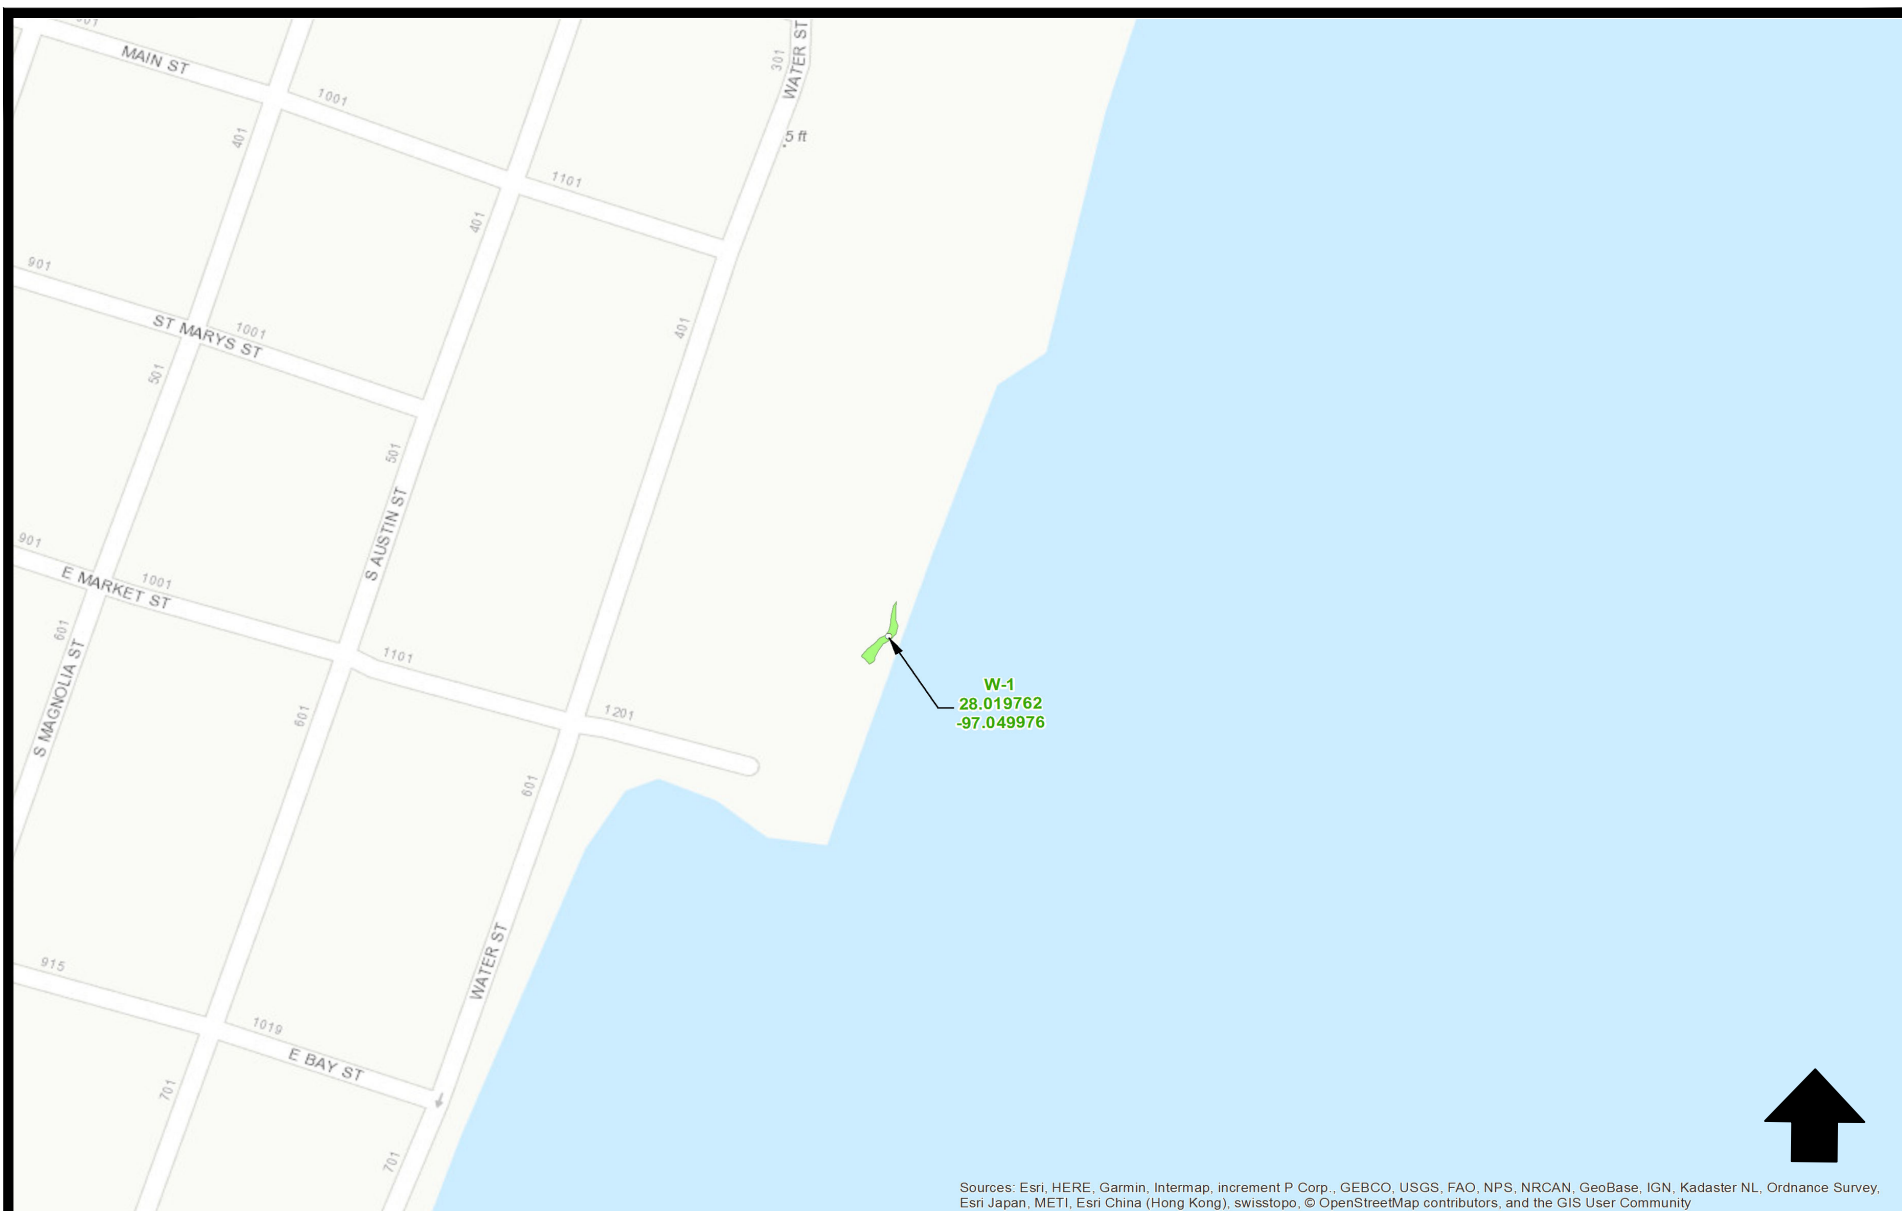

Amendment to SWG-2003-02700

PERMIT PLAN SET / NOT FOR CONSTRUCTION

LEGEND

 E2EM WETLAND (W-1)
714.8 SQ. FT.; 0.016 ACRES

DELINEATED WETLAND

**ARANSAS COUNTY NAVIGATION DISTRICT
MARINA FACILITY & SHORE-SIDE IMPROVEMENTS**


DATE: 8/16/2018	PERMIT NO: SWG-2016-00194	SCALE: NOT TO SCALE	JOB NO: 100051235
--------------------	------------------------------	------------------------	----------------------

ATKINS

LOCAL OFFICE:
17220 KATY FREEWAY,
SUITE 200
HOUSTON, TX 77054
TEL: 281.493.9100
FAX: 281.493.1047

SHEET



4 OF 9

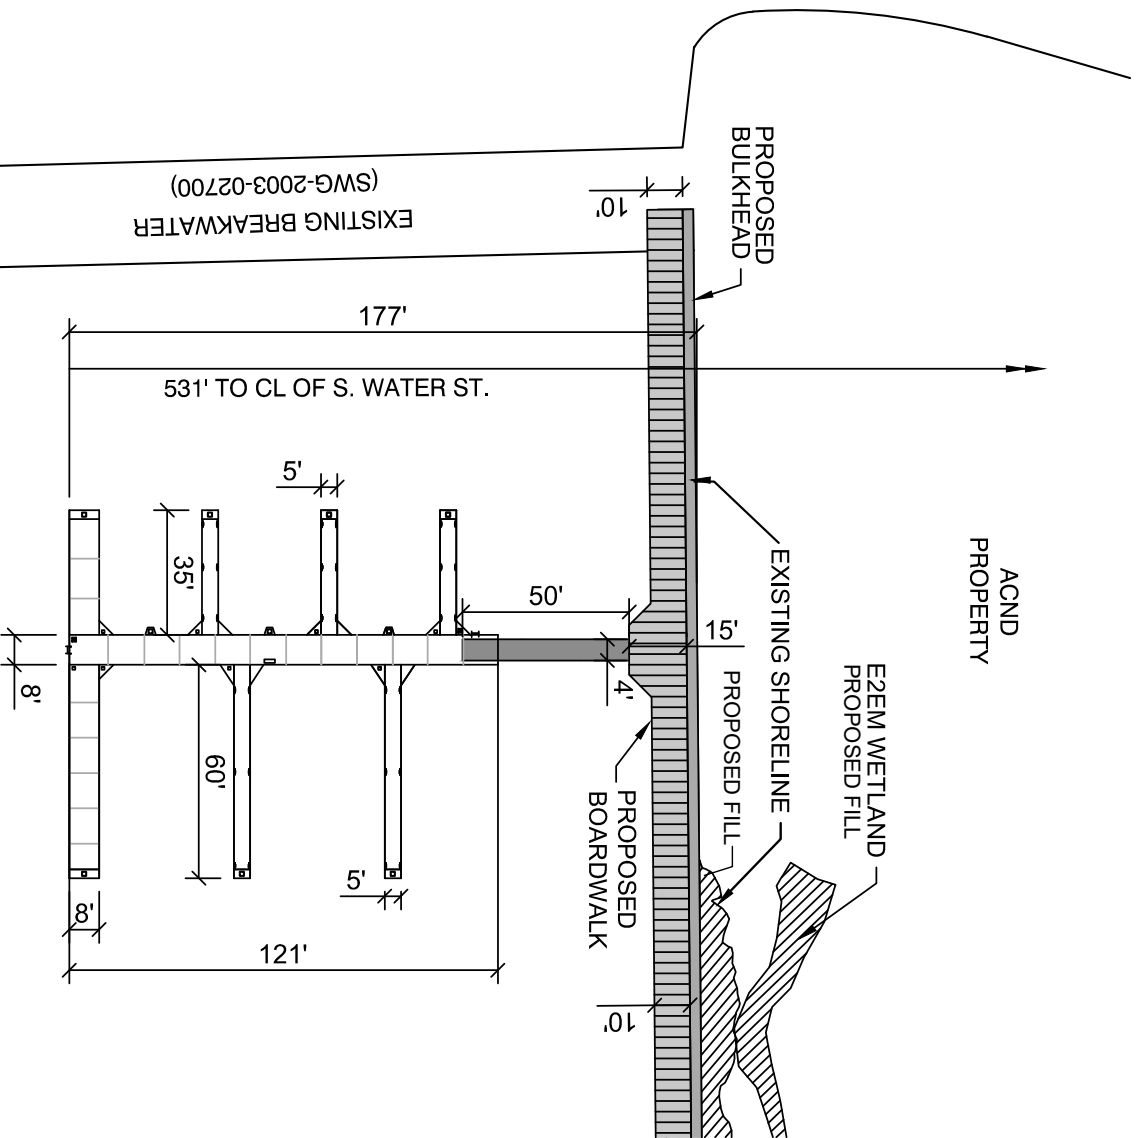

ROCKPORT
HARBOR

Amendment to SWG-2003-02700

PERMIT PLAN SET / NOT FOR CONSTRUCTION

  

LEGEND
PROPOSED FILL
AREA

**SITE PLAN
DOCK A**


ARANSAS COUNTY NAVIGATION DISTRICT
MARINA FACILITY & SHORE-SIDE IMPROVEMENTS

DATE: 8/16/2018	PERMIT NO.: SWG-2016-00194	SCALE: 1" = 50 FT.	JOB NO.: 100051235
--------------------	-------------------------------	-----------------------	-----------------------

ATKINS
LOCAL OFFICE
17220 KATY FREEWAY,
SUITE 200
HOUSTON, TX 77054
TEL: 281.483.5100
FAX: 281.483.1047

SHEET
5 OF 9

ACND
PROPERTY

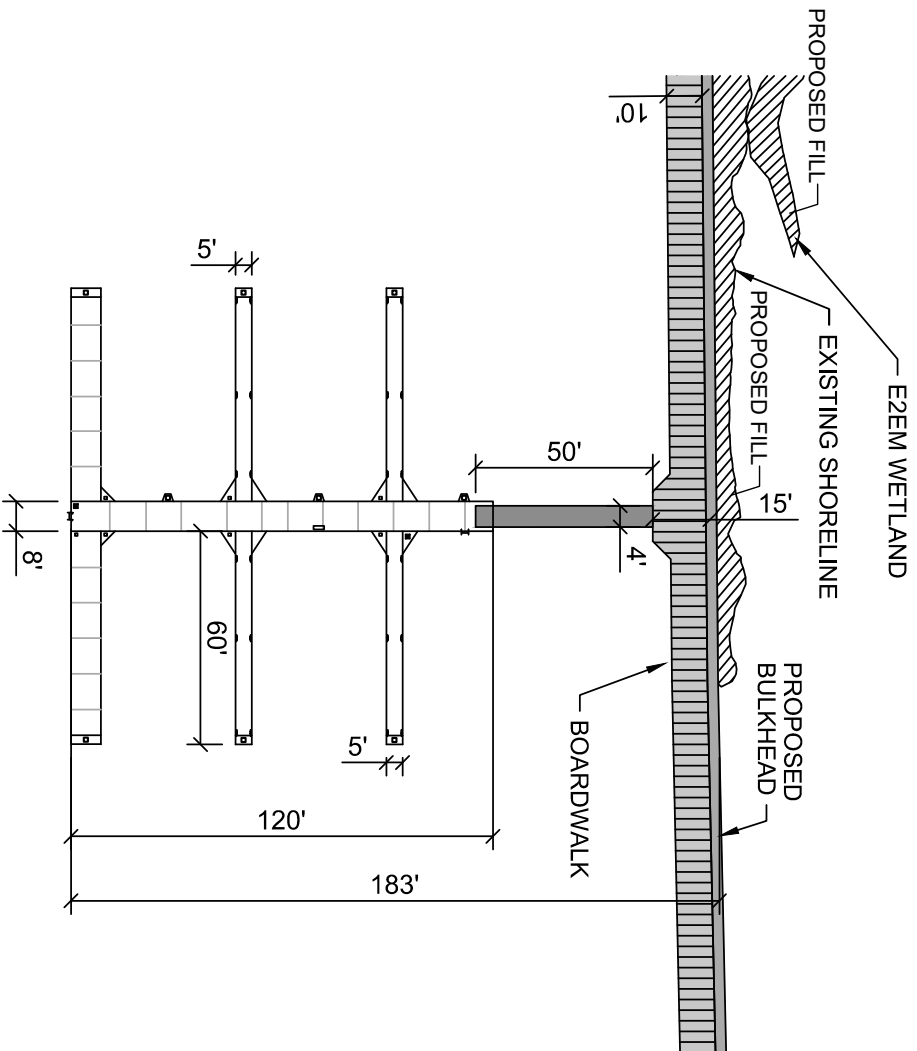

ROCKPORT
HARBOR

EXISTING BREAKWATER
(SWG-2003-02700)

Amendment to SWG-2003-02700

PERMIT PLAN SET / NOT FOR CONSTRUCTION

0 25 50
SCALE: 1" = 50'



LEGEND
PROPOSED FILL
AREA


SITE PLAN
DOCK B & C

ARANSAS COUNTY NAVIGATION DISTRICT
MARINA FACILITY & SHORE-SIDE IMPROVEMENTS

DATE: 8/16/2018 PERMIT NO.: SWG-2016-00194 SCALE: 1" = 50 FT. JOB NO.: 100051235

ATKINS
LOCAL OFFICE
7222 KATY FREEWAY
SUITE 200
HOUSTON, TX 77064
TEL: 281-483-1100
FAX: 281-483-1040

SHEET
6 OF 9

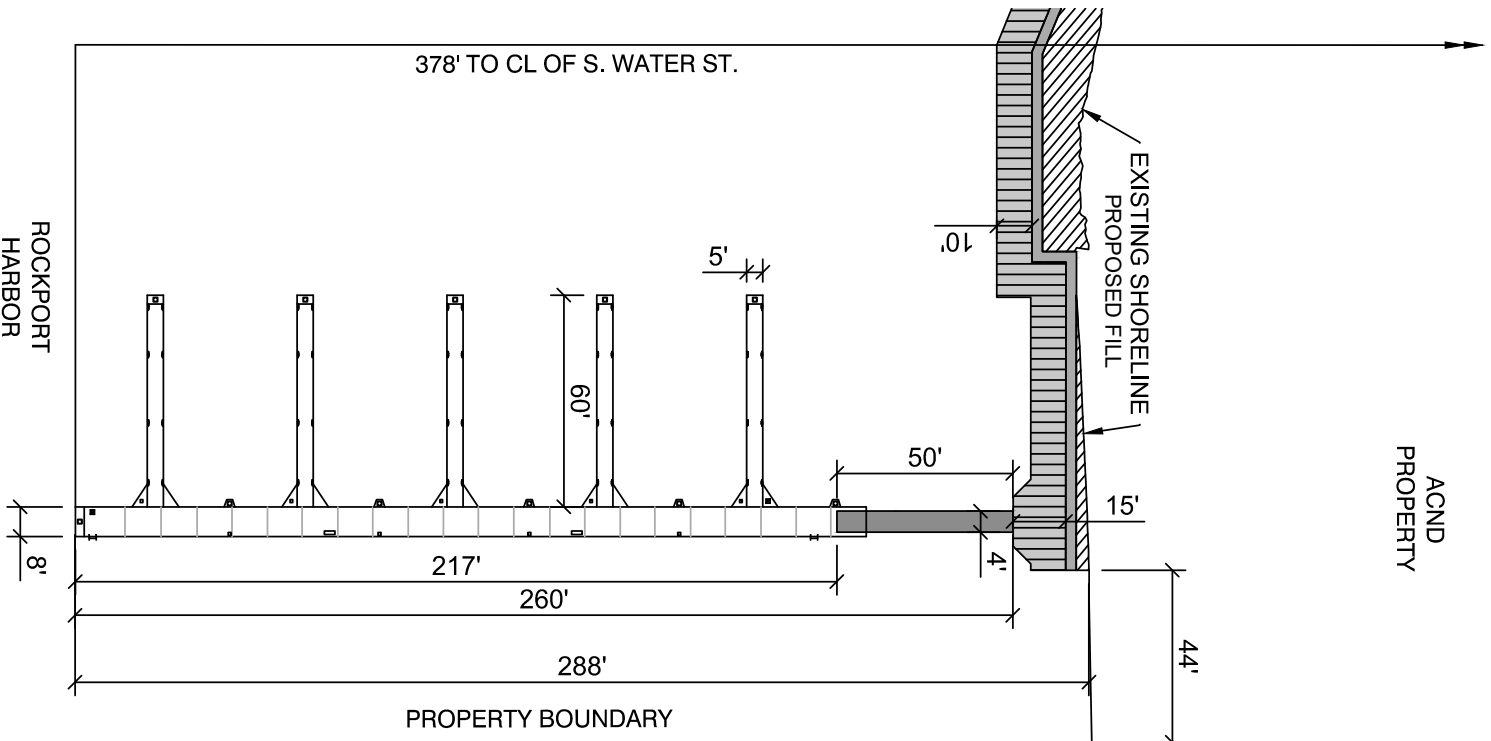

0 25 50
SCALE: 1" = 50'

Amendment to SWG-2003-02700

PERMIT PLAN SET / NOT FOR CONSTRUCTION

LEGEND
PROPOSED FILL
AREA

SITE PLAN
DOCK D

ARANSAS COUNTY NAVIGATION DISTRICT
MARINA FACILITY & SHORE-SIDE IMPROVEMENTS


DATE: 8/16/2018
PERMIT NO.: SWG-2016-00194
SCALE: 1" = 50 FT.
JOB NO.: 100051235

ATKINS
LOCAL OFFICE
7720 KATY FREEWAY
SUITE 600
HOUSTON, TX 77064
TEL: 281.483.5100
FAX: 281.483.1047

SHEET
7 OF 9

WATER LEVELS	ELEVATION [ft]
MEAN HIGHER HIGH WATER (MHHW)	0.37
MEAN HIGH WATER (MHW)	0.36
MEAN LOW WATER (MLW)	0.01
MEAN LOWER LOW WATER (MLLW)	0.0
NAVD 88 PROJECT DATUM	-0.93

ELEVATIONS SHOWN ARE IN FEET AND ARE REFERENCED TO NORTH AMERICAN VERTICAL DATUM 1988 (NAVD88).

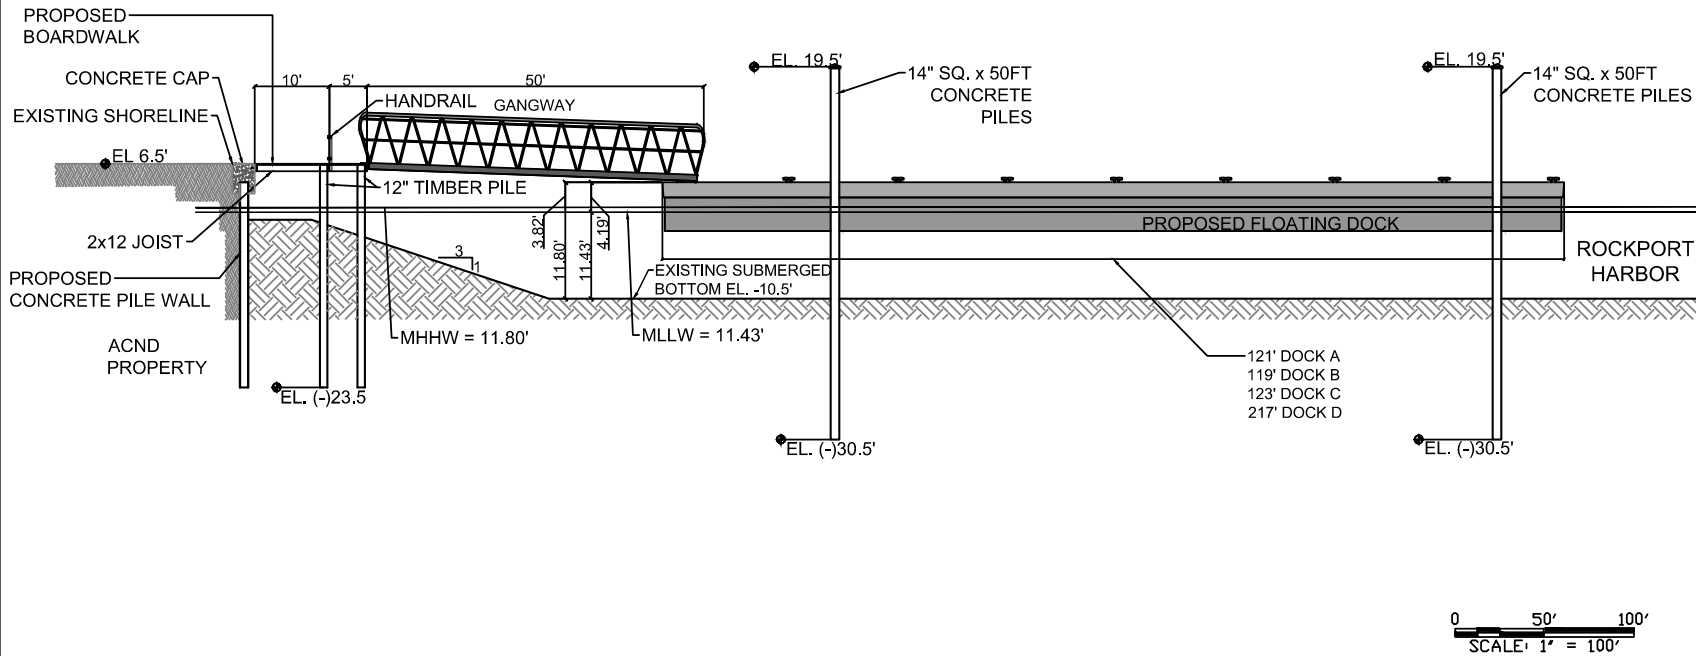

Amendment to SWG-2003-02700

PERMIT PLAN SET / NOT FOR CONSTRUCTION

**SECTION VIEW
(BOARDWALK AND
FLOATING DOCK)**

ARANSAS COUNTY NAVIGATION DISTRICT
MARINA FACILITY & SHORE-SIDE IMPROVEMENTS

DATE: 8/16/2018	PERMIT NO: SWG-2016-00194	SCALE: 1" = 100 FT.	JOB NO: 100051235
--------------------	------------------------------	------------------------	----------------------

ATKINS


LOCAL OFFICE
17220 KATY FREEWAY,
SUITE 200
HOUSTON, TX 77054
TEL. 281.493.5100
FAX. 281.493.1947

SHEET

8 OF 9

WATER LEVELS	ELEVATION [ft]
MEAN HIGHER HIGH WATER (MHHW)	0.37
MEAN HIGH WATER (MHW)	0.36
MEAN LOW WATER (MLW)	0.01
MEAN LOWER LOW WATER (MLLW)	0.0
NAVD 88 PROJECT DATUM	-0.93

ELEVATIONS SHOWN ARE IN FEET AND ARE REFERENCED TO NORTH AMERICAN VERTICAL DATUM 1988 (NAVD88).

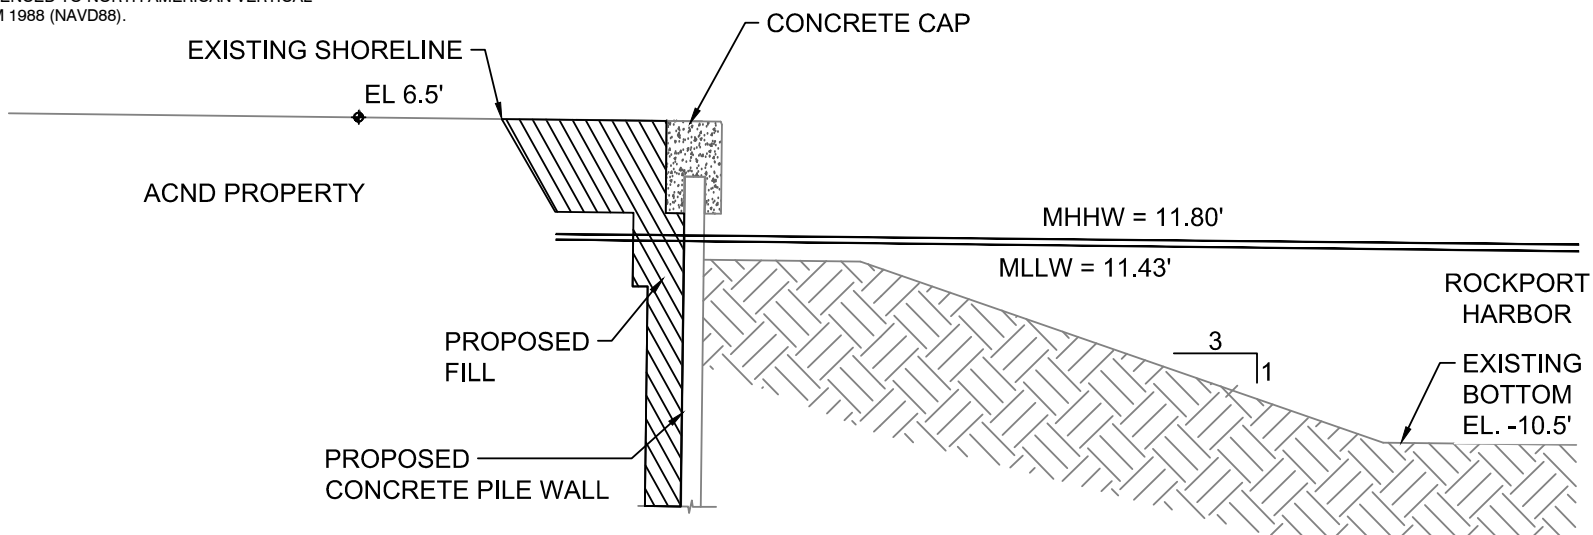

Amendment to SWG-2003-02700

PERMIT PLAN SET / NOT FOR CONSTRUCTION

LEGEND

PROPOSED FILL AREA

SECTION VIEW (BULKHEAD AND FILL)

ARANSAS COUNTY NAVIGATION DISTRICT
MARINA FACILITY & SHORE-SIDE IMPROVEMENTS

DATE: 8/16/2018 PERMIT NO: SWG-2016-00194 SCALE: 1" = 10 FT. JOB NO: 100051235

ATKINS

LOCAL OFFICE
1722 KATY FREEWAY,
SUITE 200
HOUSTON, TX 77054
TEL: 281.483.5100
FAX: 281.483.1947

SHEET

9 OF 9