





GALVESTON, TEXAS

TEXAS INTERNATIONAL TERMINALS PROPOSED BENEFICIAL USE DREDGE MATERIAL PLACEMENT AREA (BUDMPA) PRELIMINARY MAY 2025

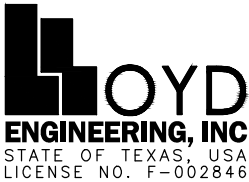

DRAWING INDEX	
SHEET NUMBER	SHEET TITLE
01	EXISTING SITE CONDITIONS
02	PROPOSED LEVEE SITE PLAN
03	TYPICAL CROSS SECTION PLACEMENT CONDITIONS
04	PROPOSED WETLAND ESTABLISHMENT SITE PLAN
05	LEVEE AND WEIR ENLARGED PLANS
06	TYPICAL CROSS SECTIONS WETLAND CONDITIONS

FILE NAME: L:\LEI Projects\Texas International Terminals\BU DMPA\6.0 Drawings\Conceptual\0 COVER.dwg PLOTTED: 5/8/2025 2:44:01 PM USER: EDWARD ZEPEDA

 



PRELIMINARY



TEXAS INTERNATIONAL TERMINALS
GALVESTON, TEXAS
PROPOSED LEEVE SITE PLAN



DESIGN BY:	POP
DRAWN BY:	JB
DATE:	10-06-2021
SCALE:	1"=80'-0"
SHEET:	02 OF 02
DRAWING NO:	02




PRELIMINARY




TEXAS INTERNATIONAL TERMINALS

TYPICAL CROSS SECTION PLACEMENT CONDITIONS

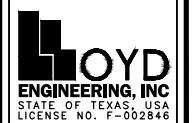

DESIGN BY:	POP
DRAWN BY:	JB
DATE:	10-06-2021
SCALE:	AS NOTED @ 22"X34"
SHEET:	03 OF -
DRAWING NO:	
REV. A	03

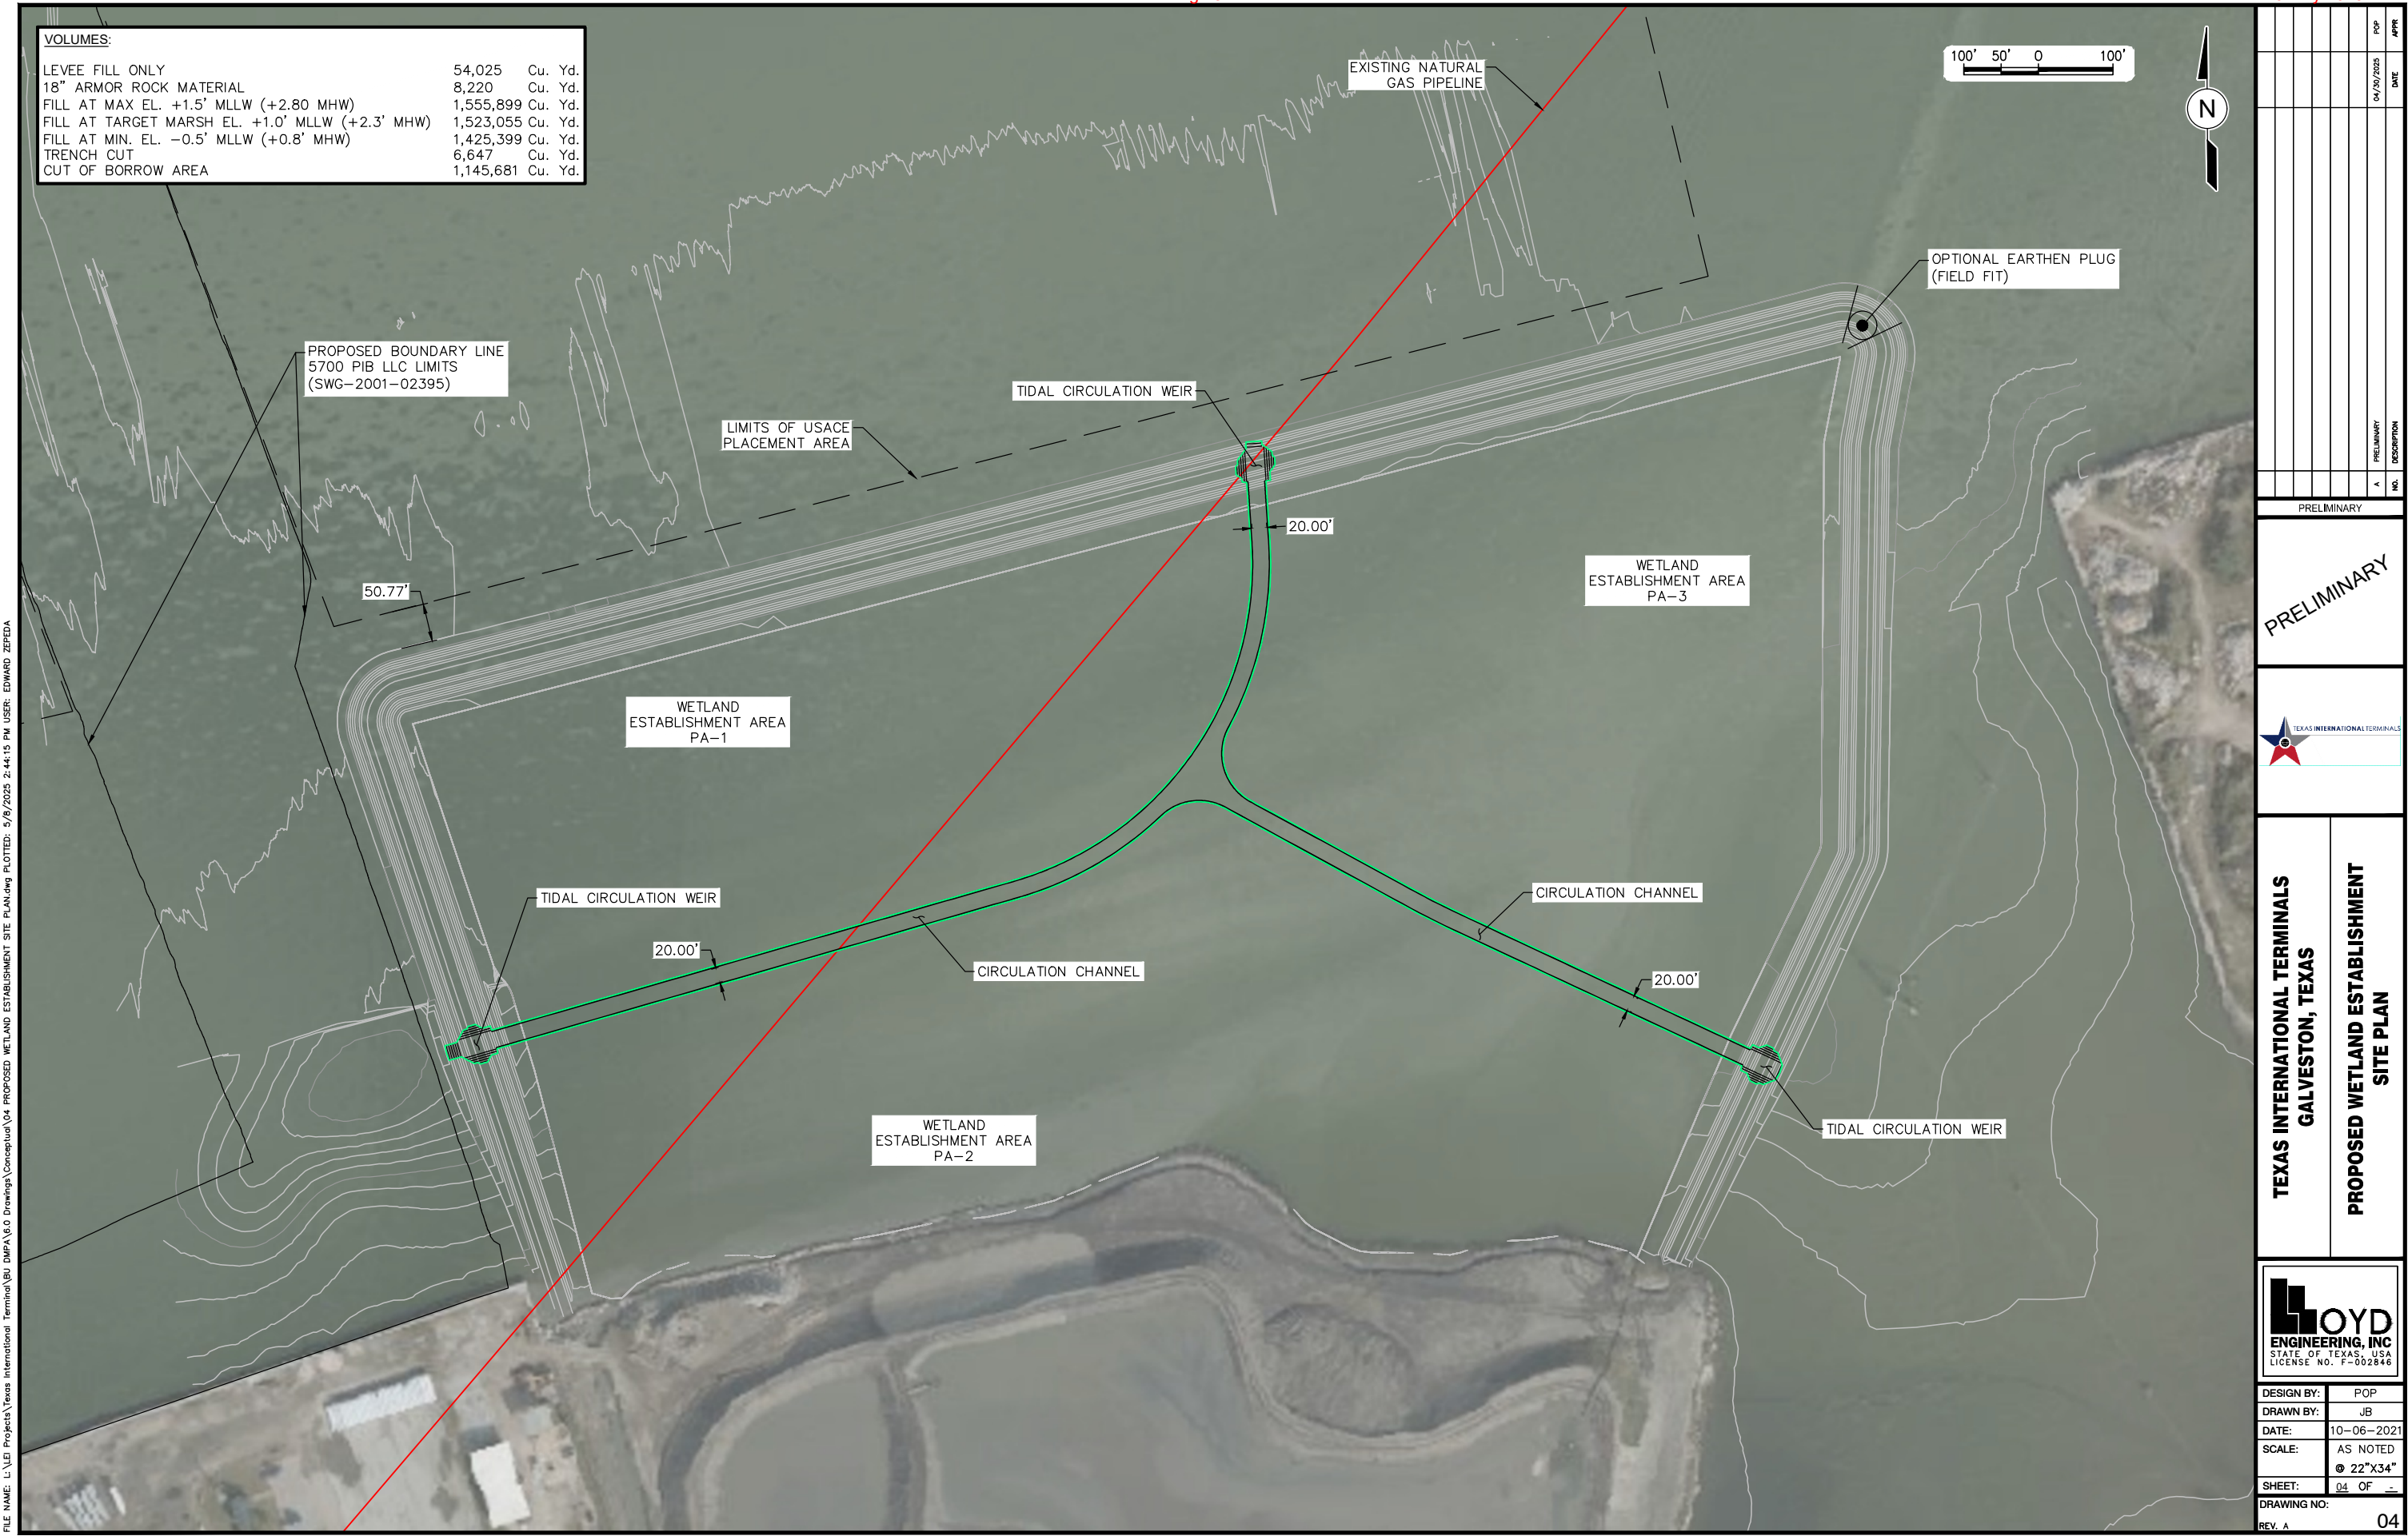


PRELIMINARY






TEXAS INTERNATIONAL TERMINALS
GALVESTON, TEXAS

PROPOSED WETLAND ESTABLISHMENT
SITE PLAN

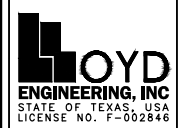

DESIGN BY:	POP
DRAWN BY:	JB
DATE:	10-06-2021
SCALE:	AS NOTED
	@ 22"x34"
SHEET:	04 OF -
DRAWING NO:	04
REV. A	

 

  PRELIMINARY

TEXAS INTERNATIONAL TERMINALS

LOYD
ENGINEERING, INC
STATE OF TEXAS, USA
LICENSE NO. F-002846

DESIGN BY:	POP
DRAWN BY:	JB
DATE:	10-06-2021
SCALE:	AS NOTED @ 22"x34"
SHEET:	06 OF 06
DRAWING NO:	
REV. A	06