



10/10/2023 2:02 PM

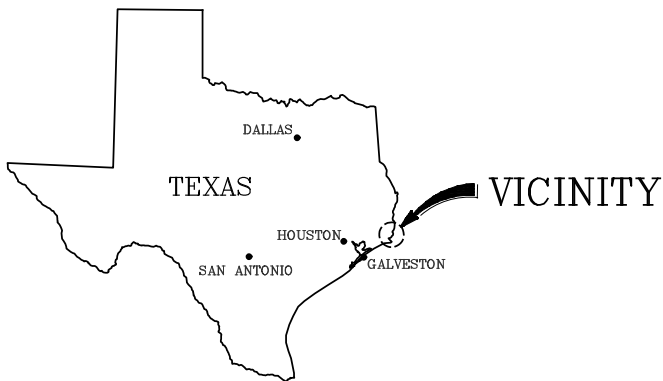

AREA MAP

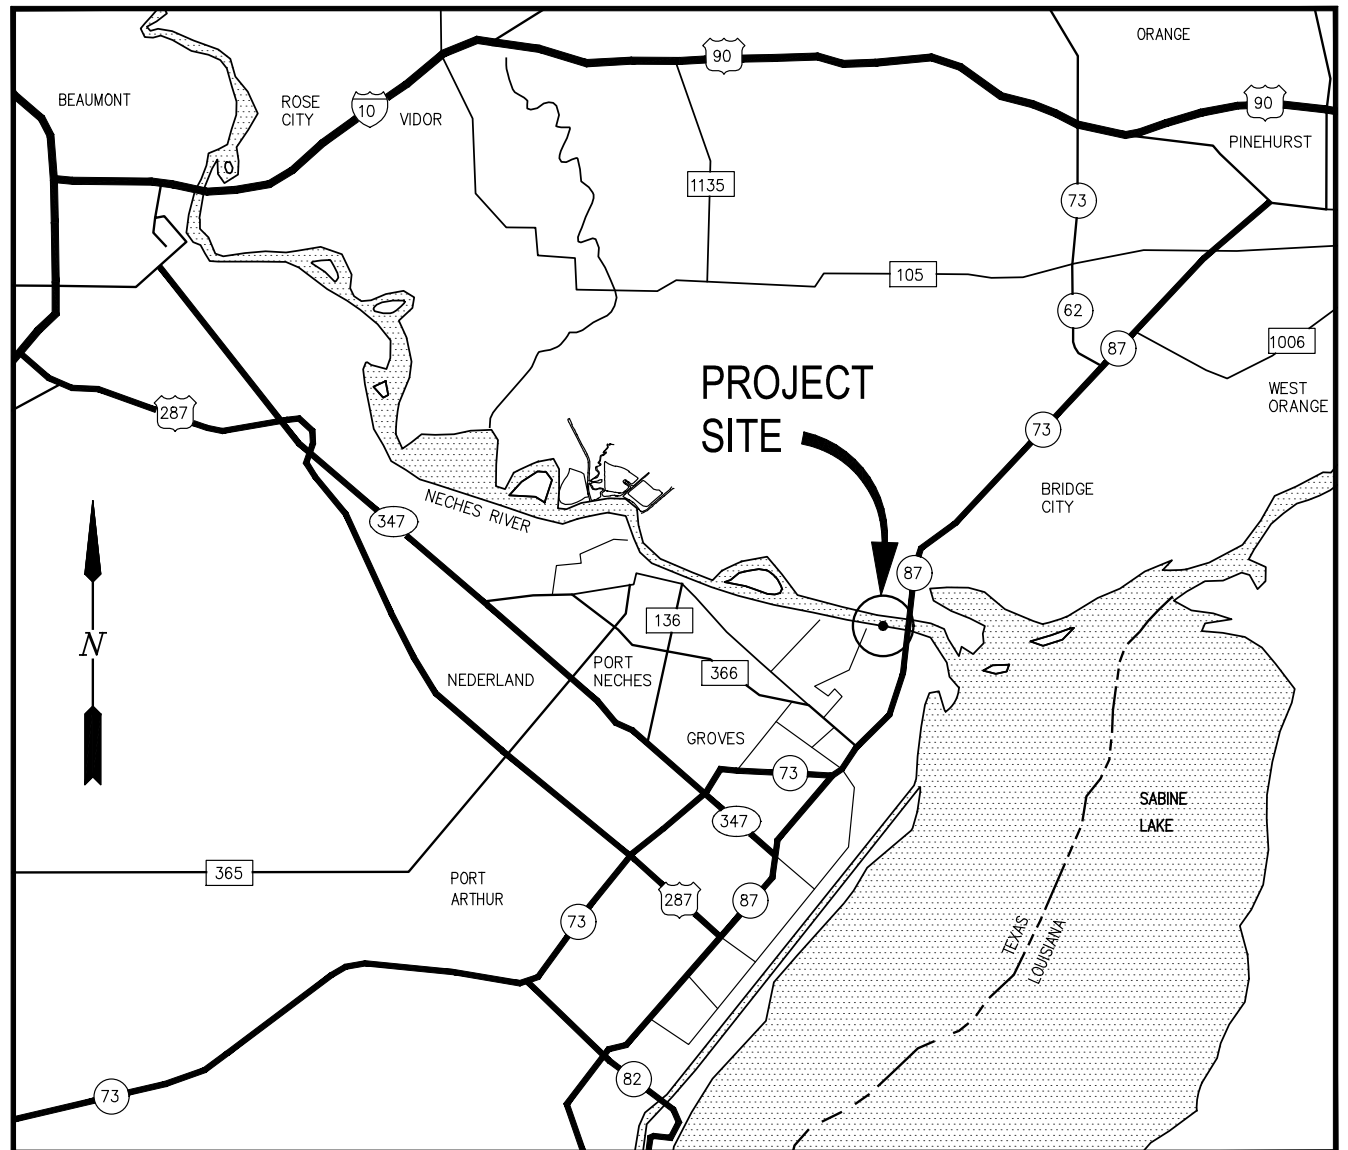

ONE INCH = 3.2 MILES (APPROX)

AREA MAP

PRELIMINARY - FOR PERMITTING PURPOSES ONLY, NOT FOR CONSTRUCTION

CHRISTOPHER S. GUY, P.E.
TX PE #116477

REV
A



LANIER & ASSOCIATES
CONSULTING ENGINEERS
INCORPORATED

LA: EF-1120 TX: F-2981
NEW ORLEANS • BEAUMONT • CORPUS CHRISTI • HOUSTON

TOTAL PETROCHEMICALS & REFINING USA, INC.
PORT ARTHUR TEXAS


PERMIT MODIFICATION REQUEST
VICINITY MAP
SWG-1995-02251

| | |
|-----------|----------|
| DATE | SEP. '23 |
| DESIGN | HMS |
| DRAWN | ADG |
| CHECK | * |
| JOB NO | 12634 |
| SHEET No. | 1 OF 4 |

J: 120005\12634 TOTAL PA 24 DREDGE PACKAGE\DRAWINGS\PERMITS\PERMIT MODIFICATION REQUEST\12634-P1.DWG


J:\12000S\12634 TOTAL PA 24 DREDGE PACKAGE\DRAWINGS\PERMITS\PERMIT MODIFICATION REQUEST\12634-P3.DWG

10/10/2023 2:02 PM

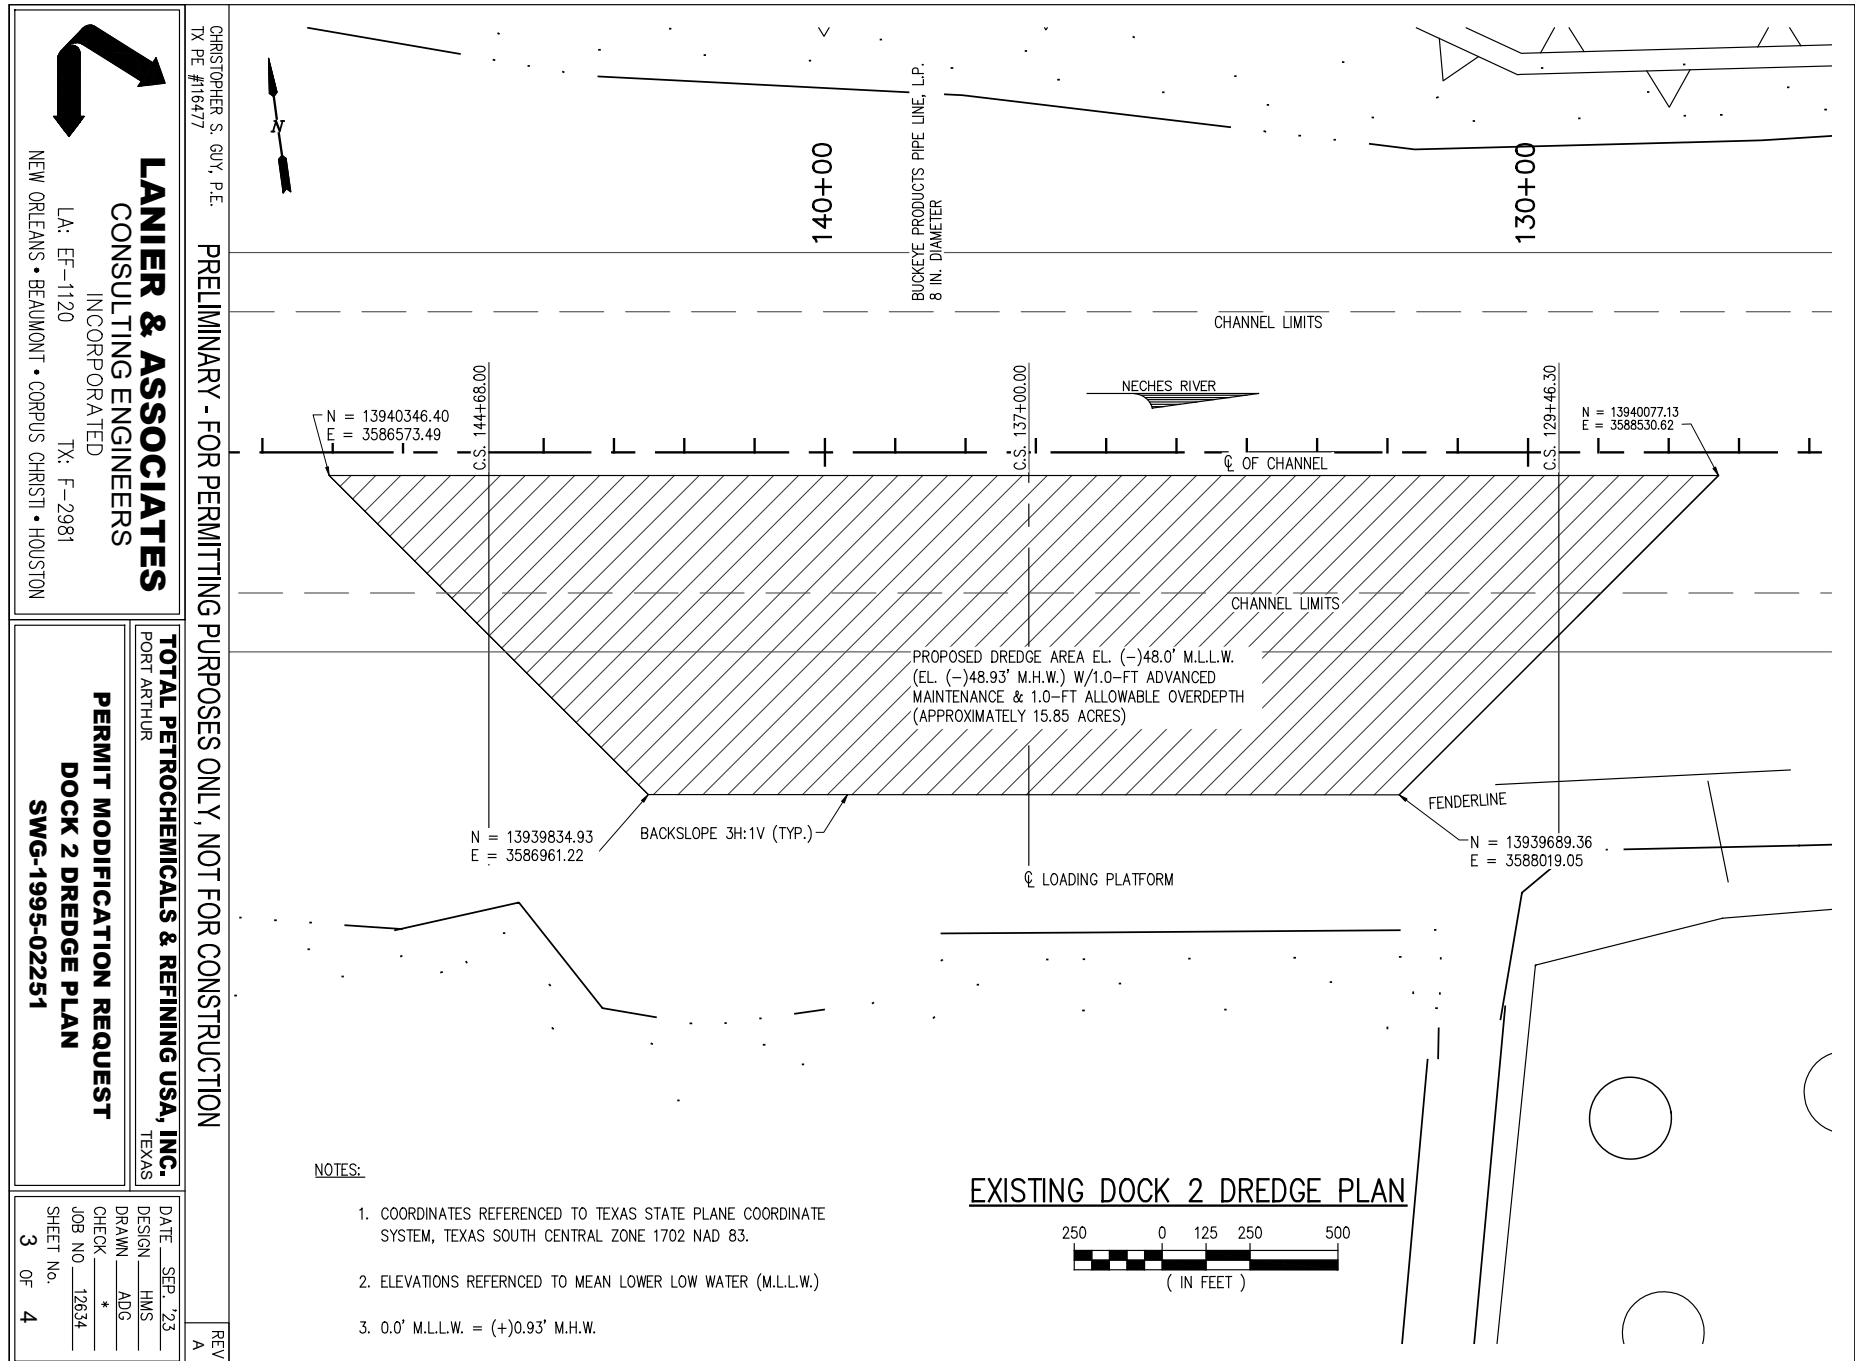


10/10/2023 2:02 PM

J: 120005\12634 TOTAL PA 24 DREDGE PACKAGE\DRAWINGS\PERMITS\PERMIT MODIFICATION REQUEST\12634-P2.DWG

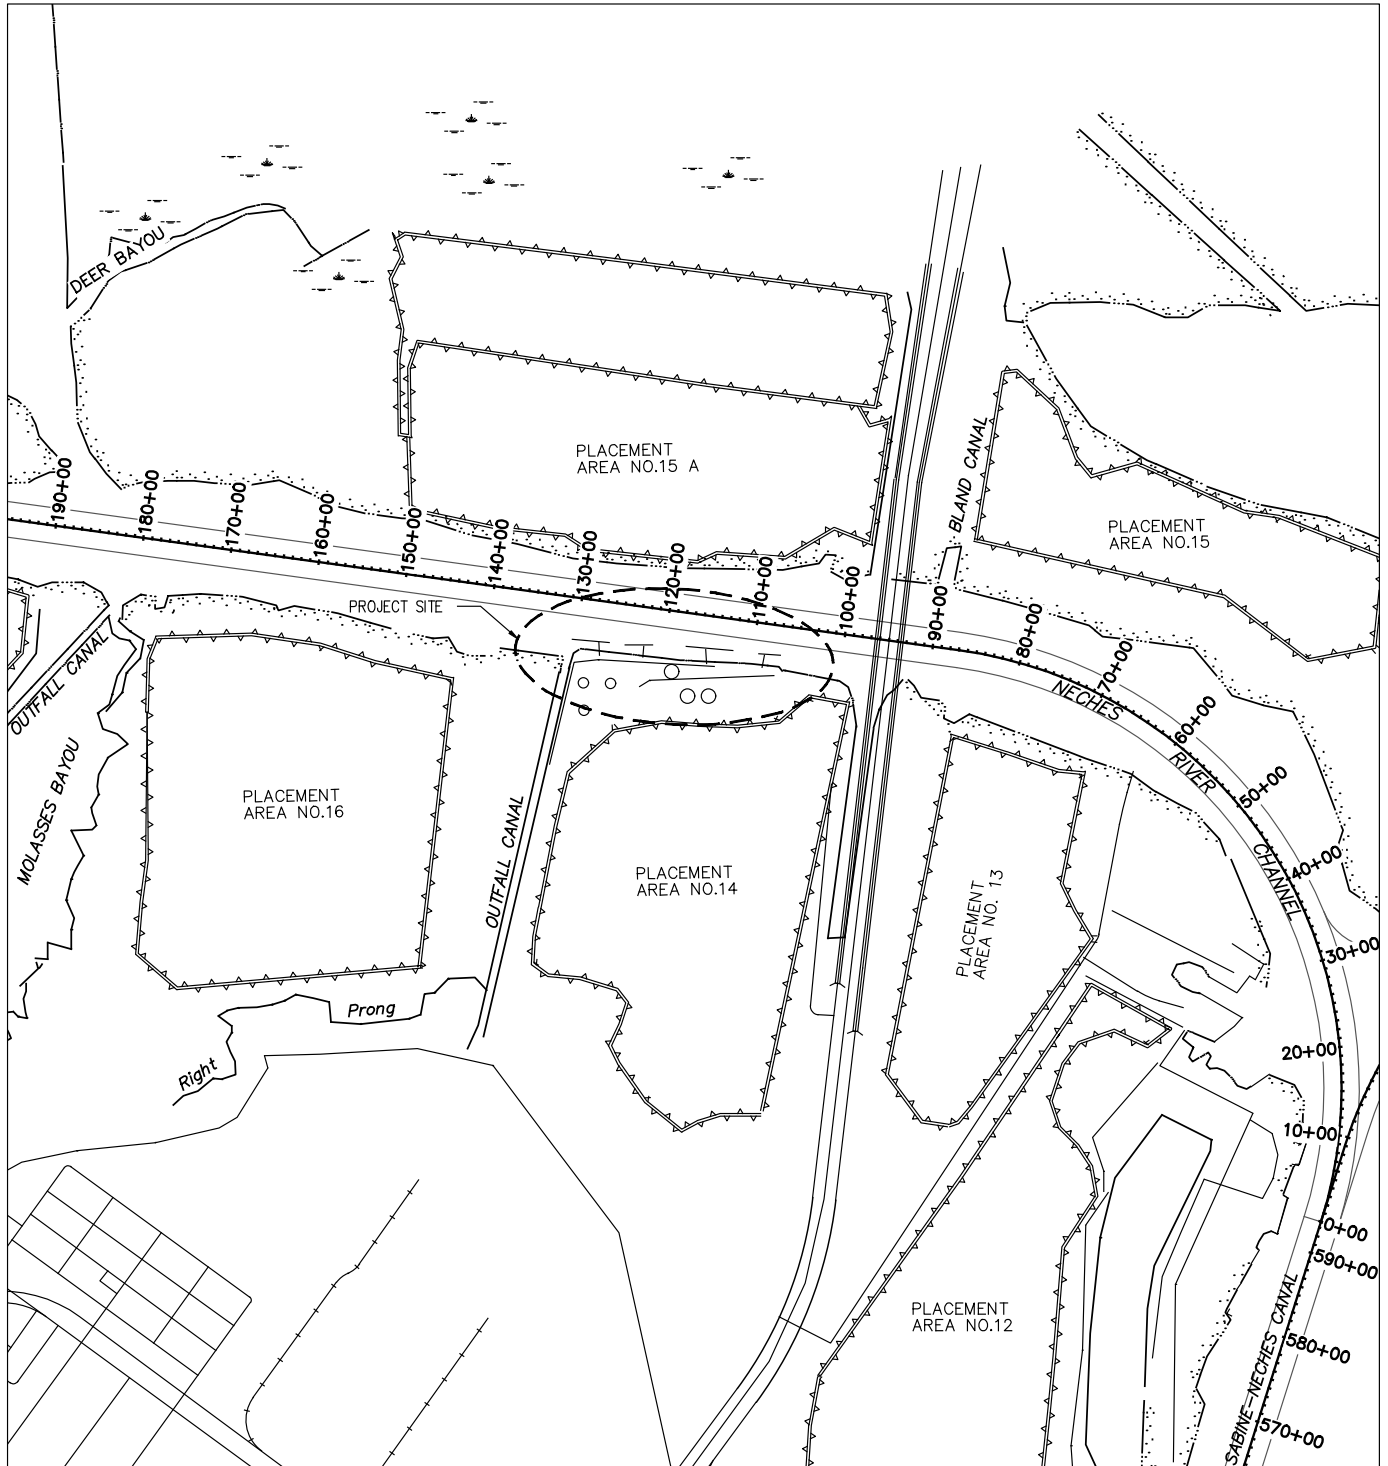

LOCATION MAP

 

CHRISTOPHER S. GUY, P.E.
TX PE #116477

PRELIMINARY - FOR PERMITTING PURPOSES ONLY, NOT FOR CONSTRUCTION

REV
A



LANIER & ASSOCIATES
CONSULTING ENGINEERS
INCORPORATED


LA: EF-1120 TX: F-2981
NEW ORLEANS • BEAUMONT • CORPUS CHRISTI • HOUSTON

TOTAL PETROCHEMICALS & REFINING USA, INC.
PORT ARTHUR TEXAS

PERMIT MODIFICATION REQUEST
LOCATION MAP
SWG-1995-02251

| | |
|-----------|----------|
| DATE | SEP. '23 |
| DESIGN | HMS |
| DRAWN | ADG |
| CHECK | * |
| JOB NO | 12634 |
| SHEET No. | 2 OF 4 |

10/10/2023 2:03 PM

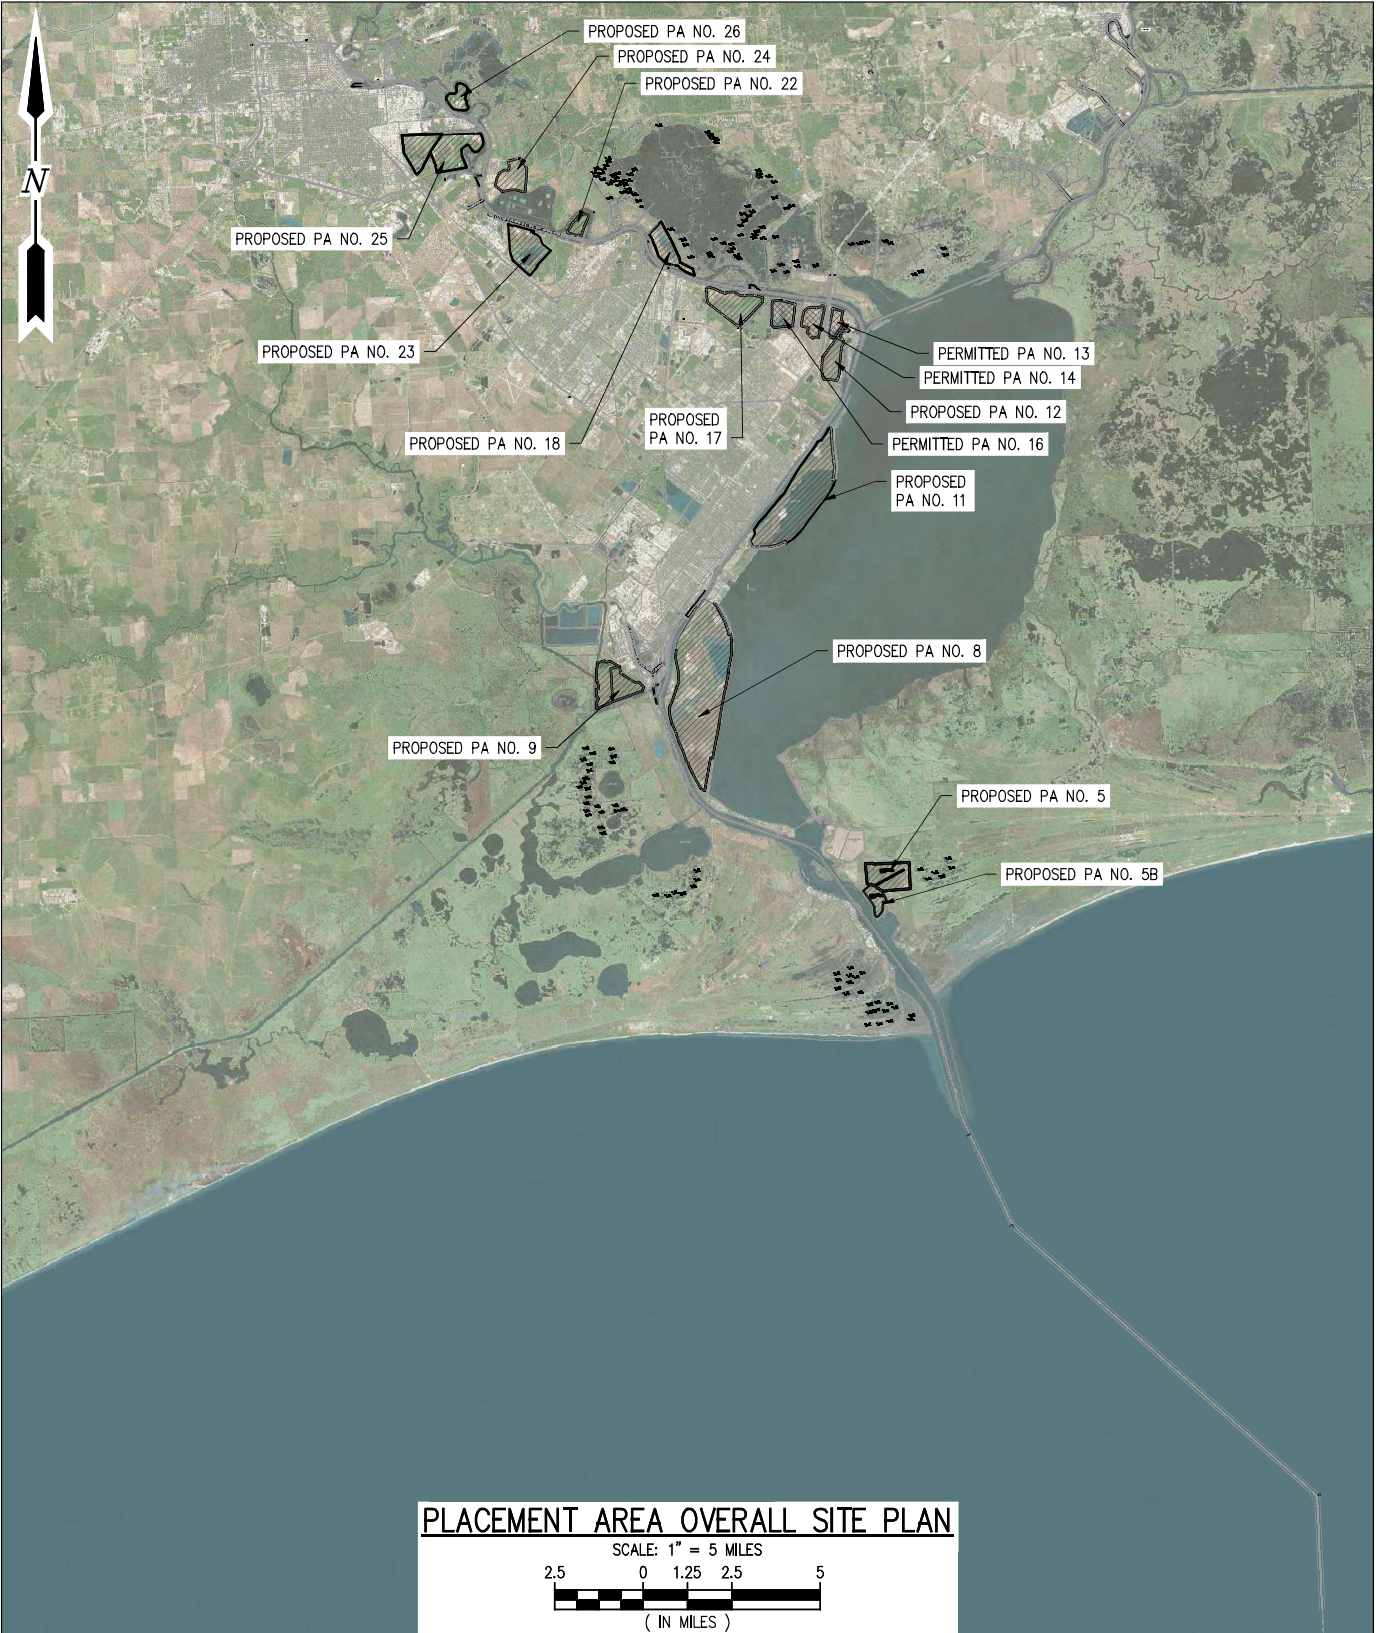

PLACEMENT AREA OVERALL SITE PLAN

SCALE: 1" = 5 MILES
 2.5 0 1.25 2.5 5
 (IN MILES)

CHRISTOPHER S. GUY, P.E.
 TX PE #116477

PRELIMINARY - FOR PERMITTING PURPOSES ONLY, NOT FOR CONSTRUCTION

REV
 A



LANIER & ASSOCIATES
 CONSULTING ENGINEERS
 INCORPORATED

LA: EF-1120 TX: F-2981
 NEW ORLEANS • BEAUMONT • CORPUS CHRISTI • HOUSTON

TOTAL PETROCHEMICALS & REFINING USA, INC.
 PORT ARTHUR TEXAS

PERMIT MODIFICATION REQUEST
PROPOSED PLACEMENT AREAS
SWG-1995-02251

| | |
|-----------|----------|
| DATE | SEP. '23 |
| DESIGN | HMS |
| DRAWN | ADG |
| CHECK | * |
| JOB NO | 12634 |
| SHEET No. | 4 OF 4 |

J: 120005\12634 TOTAL PA 24 DREDGE PACKAGE\DRAWINGS\PERMITS\PERMIT MODIFICATION REQUEST\12634-P4.DWG