



BLOCK 16. OTHER LOCATION DESCRIPTIONS

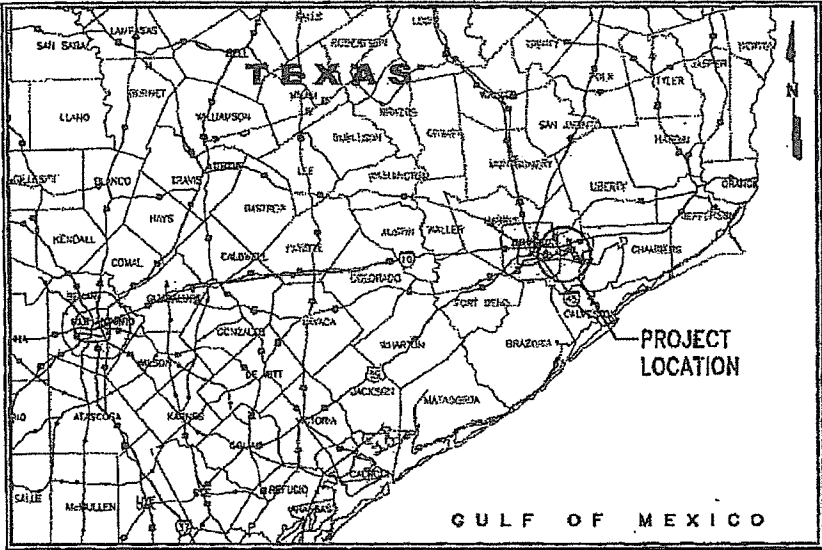

VICINITY MAP  
N.T.S


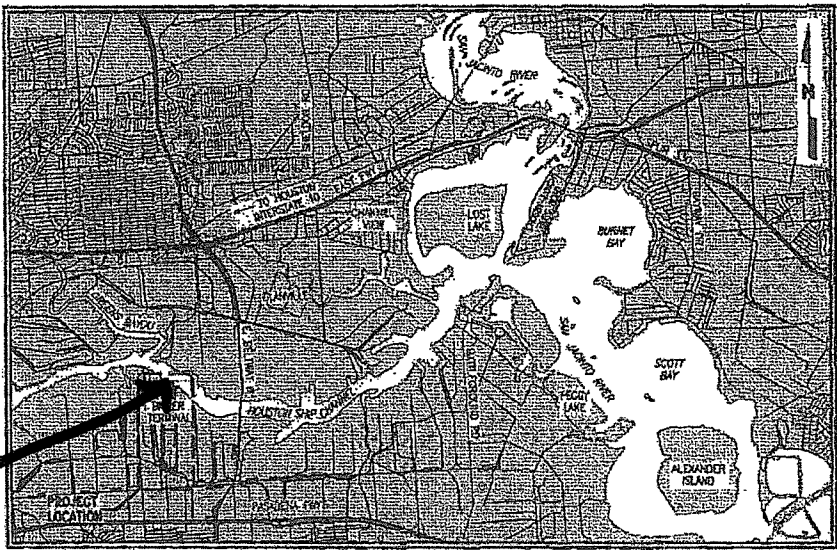


LOCATION MAP  
N.T.S

Project Site

FILE NAME: C:\Users\Reyes Garcia\Dropbox (Lloyd Engineering)\LEI PROJECTS\ITC\Pasadena Dredge Issues\Production\Permit\2016\025\_LOP\P2 SECTION.dwg LAYOUT NAME: P1 OVERALL SITE PLAN PLOTTED: Wednesday, October 26, 2016 - 5:08pm USER: Reyes Garcia

SWG-2007-00909  
ITC, Project Plans  
Page 2 of 4

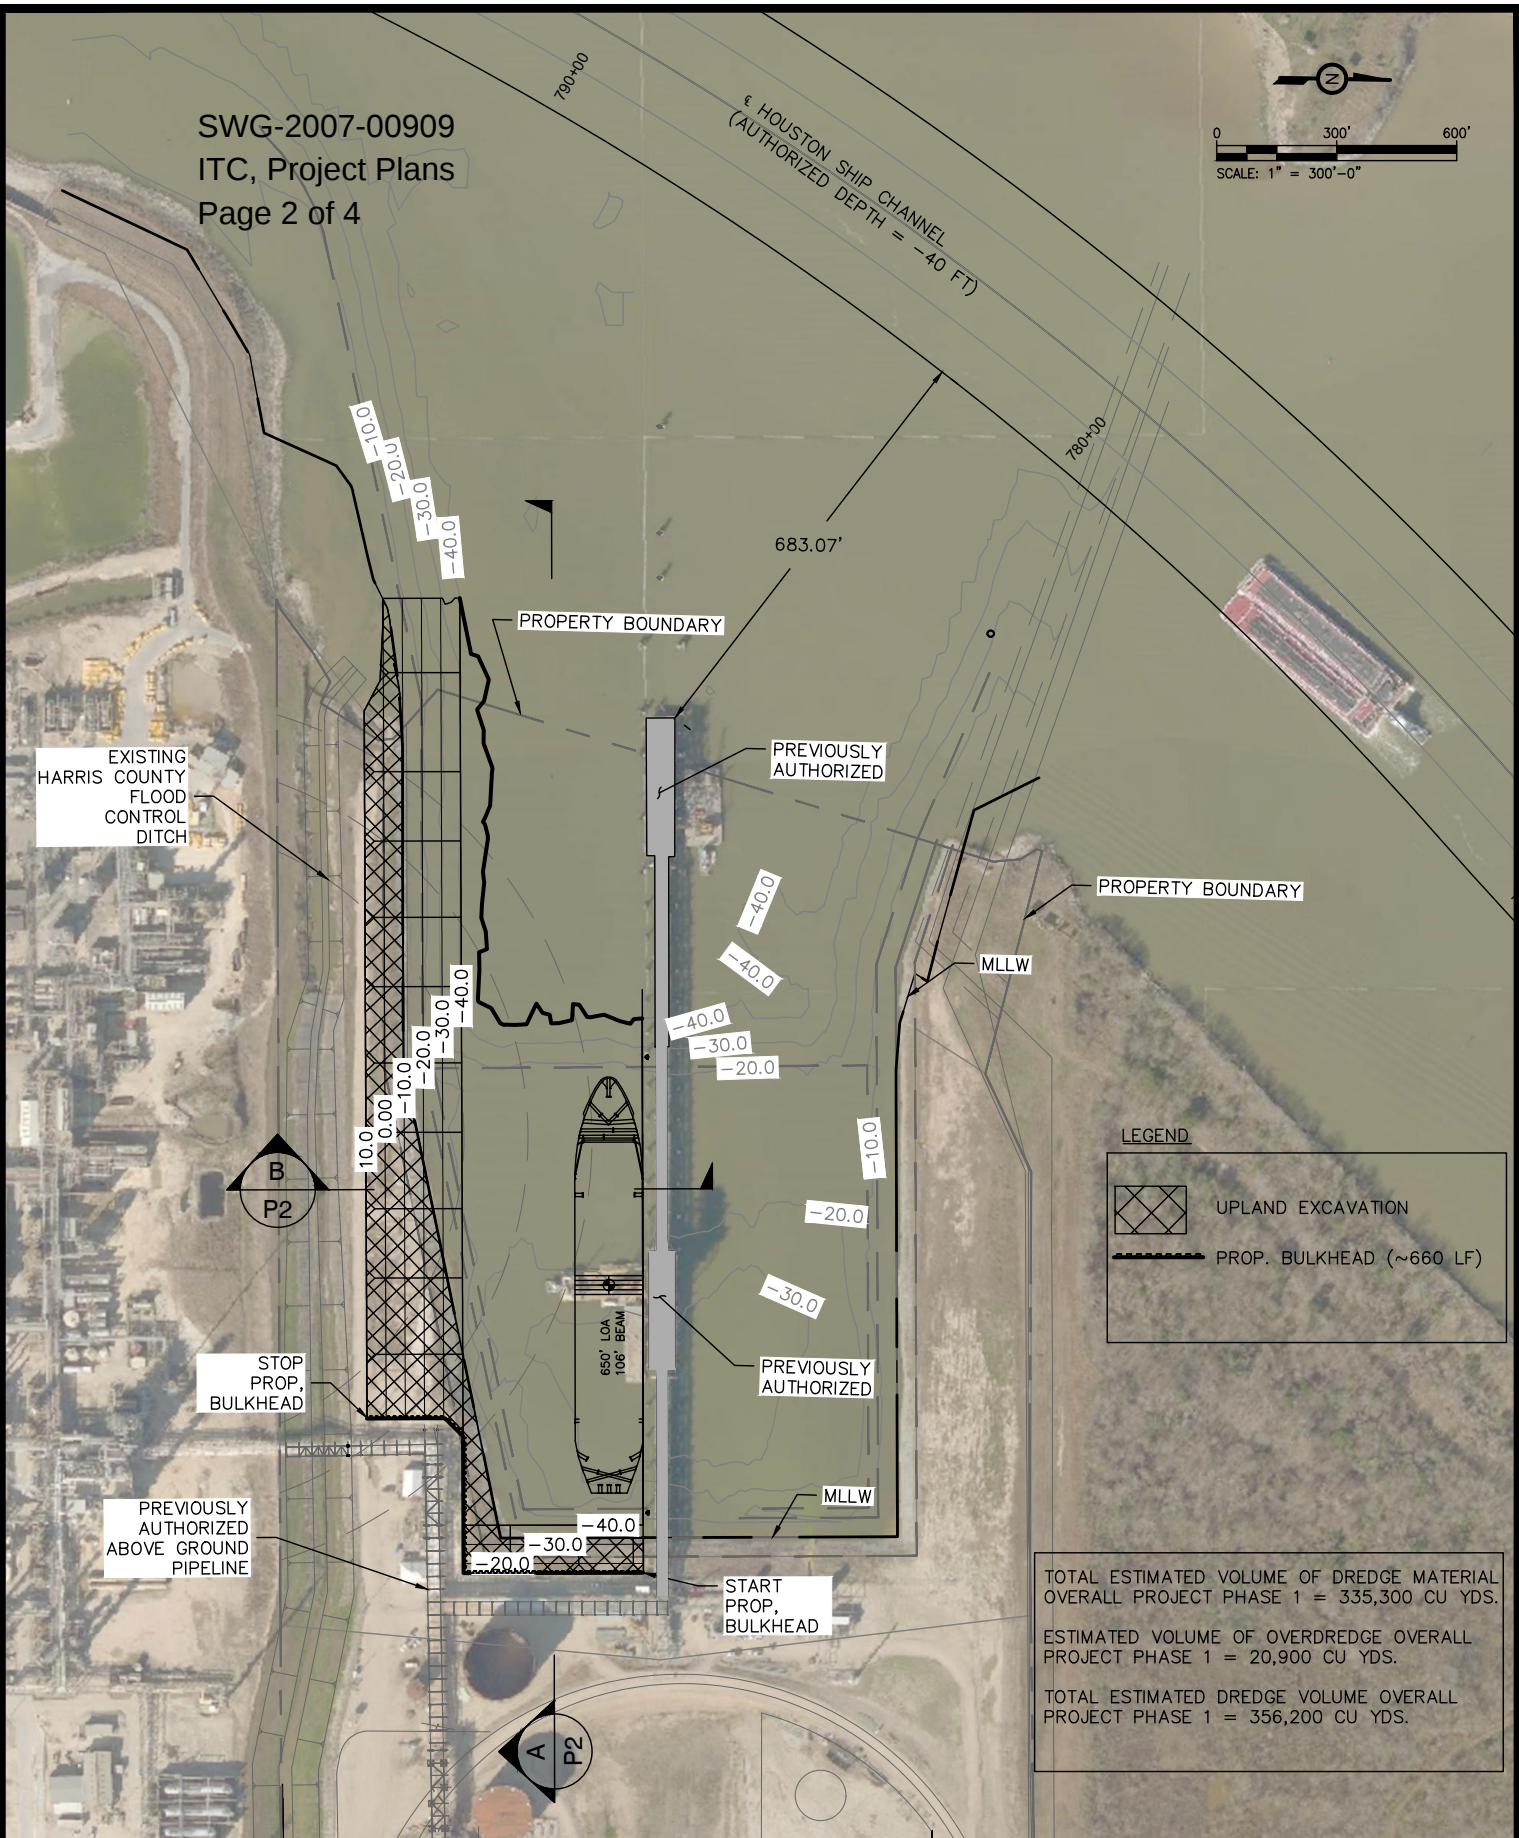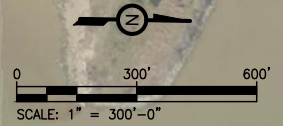

LEGEND

 UPLAND EXCAVATION

 PROP. BULKHEAD (~660 LF)

TOTAL ESTIMATED VOLUME OF DREDGE MATERIAL  
OVERALL PROJECT PHASE 1 = 335,300 CU YDS.

ESTIMATED VOLUME OF OVERDREDGE OVERALL  
PROJECT PHASE 1 = 20,900 CU YDS.

TOTAL ESTIMATED DREDGE VOLUME OVERALL  
PROJECT PHASE 1 = 356,200 CU YDS.

|           |                       |
|-----------|-----------------------|
| PURPOSE:  | OVERALL SITE PLAN     |
| LOCATION: | ITC PASADENA TERMINAL |


|             |                                         |
|-------------|-----------------------------------------|
| OWNER:      | INTERCONTINENTAL TERMINALS COMPANY, LLC |
| APPLIED BY: | LLOYD ENGINEERING                       |
| APPLIC. No: | SWG-TBD                                 |
| COUNTY:     | HARRIS                                  |
| WATER BODY: | HOUSTON SHIP CHANNEL                    |
| DATUM:      | MLLW                                    |




**LLOYD**  
ENGINEERING, INC.  
HOUSTON, TEXAS, USA  
LICENSE NO. F-002846

|            |            |
|------------|------------|
| DESIGN BY: | RHG        |
| DRAWN BY:  | RHG        |
| SCALE:     | 1"=300'    |
| DATE:      | 10/25/2016 |
| SHEET No:  | P1         |


FILE NAME: C:\Users\Reyes Garcia\Dropbox (Lloyd Engineering)\LEI PROJECTS\ITC\Pasadena Dredge Issues\Production\Permit\2016\025\_LOP\P2 SECTION.dwg LAYOUT NAME: P2 SECTION PLOTTED: Wednesday, October 26, 2016 - 5:08pm USER: Reyes Garcia

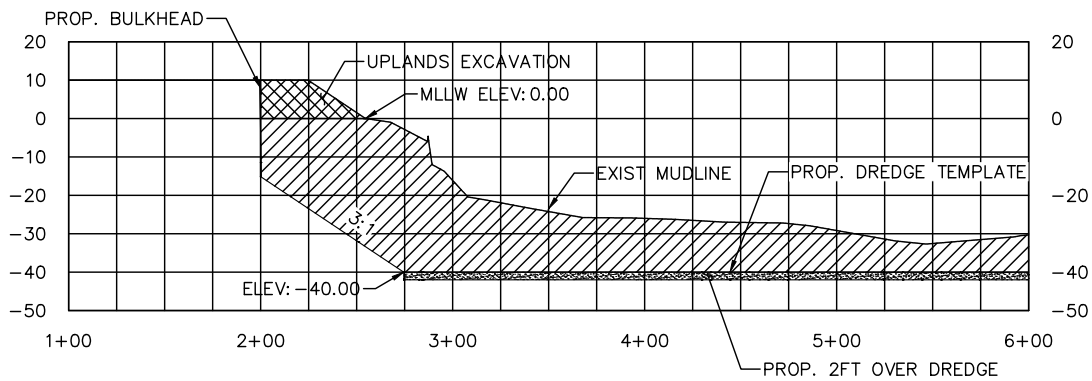

SECTION A-A

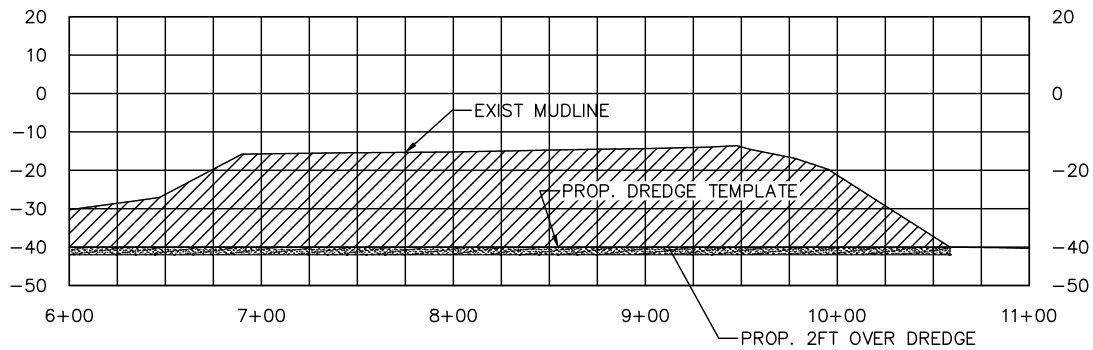

SECTION A-A  
(CONTINUED)

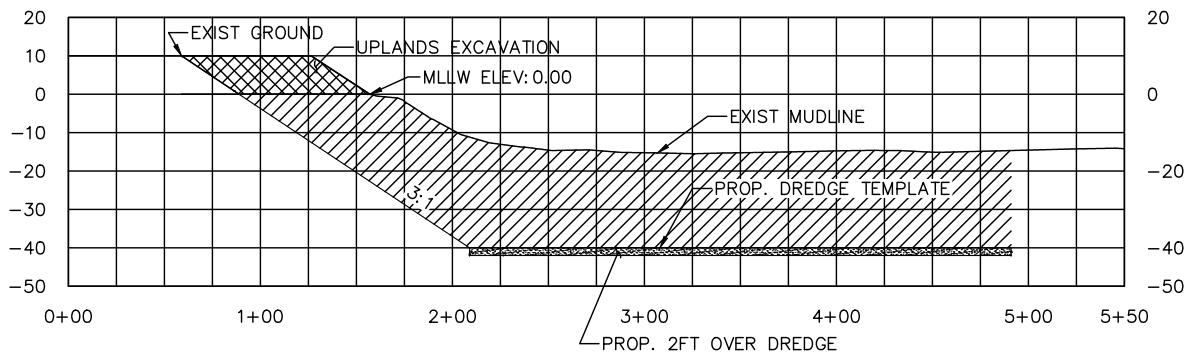

SECTION B-B

SWG-2007-00909  
ITC, Project Plans  
Page 3 of 4

|           |                       |             |                                         |                           |            |
|-----------|-----------------------|-------------|-----------------------------------------|---------------------------|------------|
| PURPOSE:  | SECTION               | OWNER:      | INTERCONTINENTAL TERMINALS COMPANY, LLC | DESIGN BY:                | RHG        |
|           |                       | APPLIED BY: | LLOYD ENGINEERING                       | DRAWN BY:                 | RHG        |
|           |                       | APPLIC. No: | SWG-TBD                                 | SCALE: H=1"=100' V=1"=50' |            |
| LOCATION: | ITC PASADENA TERMINAL | COUNTY:     | HARRIS                                  | DATE:                     | 10/25/2016 |
|           |                       | WATER BODY: | HOUSTON SHIP CHANNEL                    | SHEET No:                 | P2         |
|           |                       | DATUM:      | MLLW                                    |                           |            |



FILE NAME: C:\Users\Reyes Garcia\Dropbox (Lloyd Engineering)\L1E1 PROJECTS\ITC\Pasadena Dredge Issues\Production\Permit\2016\025\_LOP\P3 DISPOSABLE AREA MAP.dwg LAYOUT NAME: P3 DISPOSABLE AREA MAP PLOTTED: Wednesday, October 26, 2016 - 5:09pm USER: Reyes Garcia

PROPOSED PLACEMENT AREAS  
(FOR MAINTENANCE DREDGING):

1. ADLOY
2. LOST LAKE
3. PEGGY LAKE
4. ALEXANDER ISLAND
5. SPILMAN ISLAND
6. PINTO LION (GLANDVILLE)
7. EAST/WEST JONES
8. ROSA ALLEN
9. HOUSE TRACT
10. FILTER BED
11. GLENDALE
12. EAST CLINTON
13. WEST CLINTON
14. AVERA



PROJECT SITE




MAINTENANCE &  
CONSTRUCTION  
DREDGING



NEWLY ADDED  
DREDGE PLACEMENT  
AREA

SWG-2007-00909  
ITC, Project Plans  
Page 4 of 4

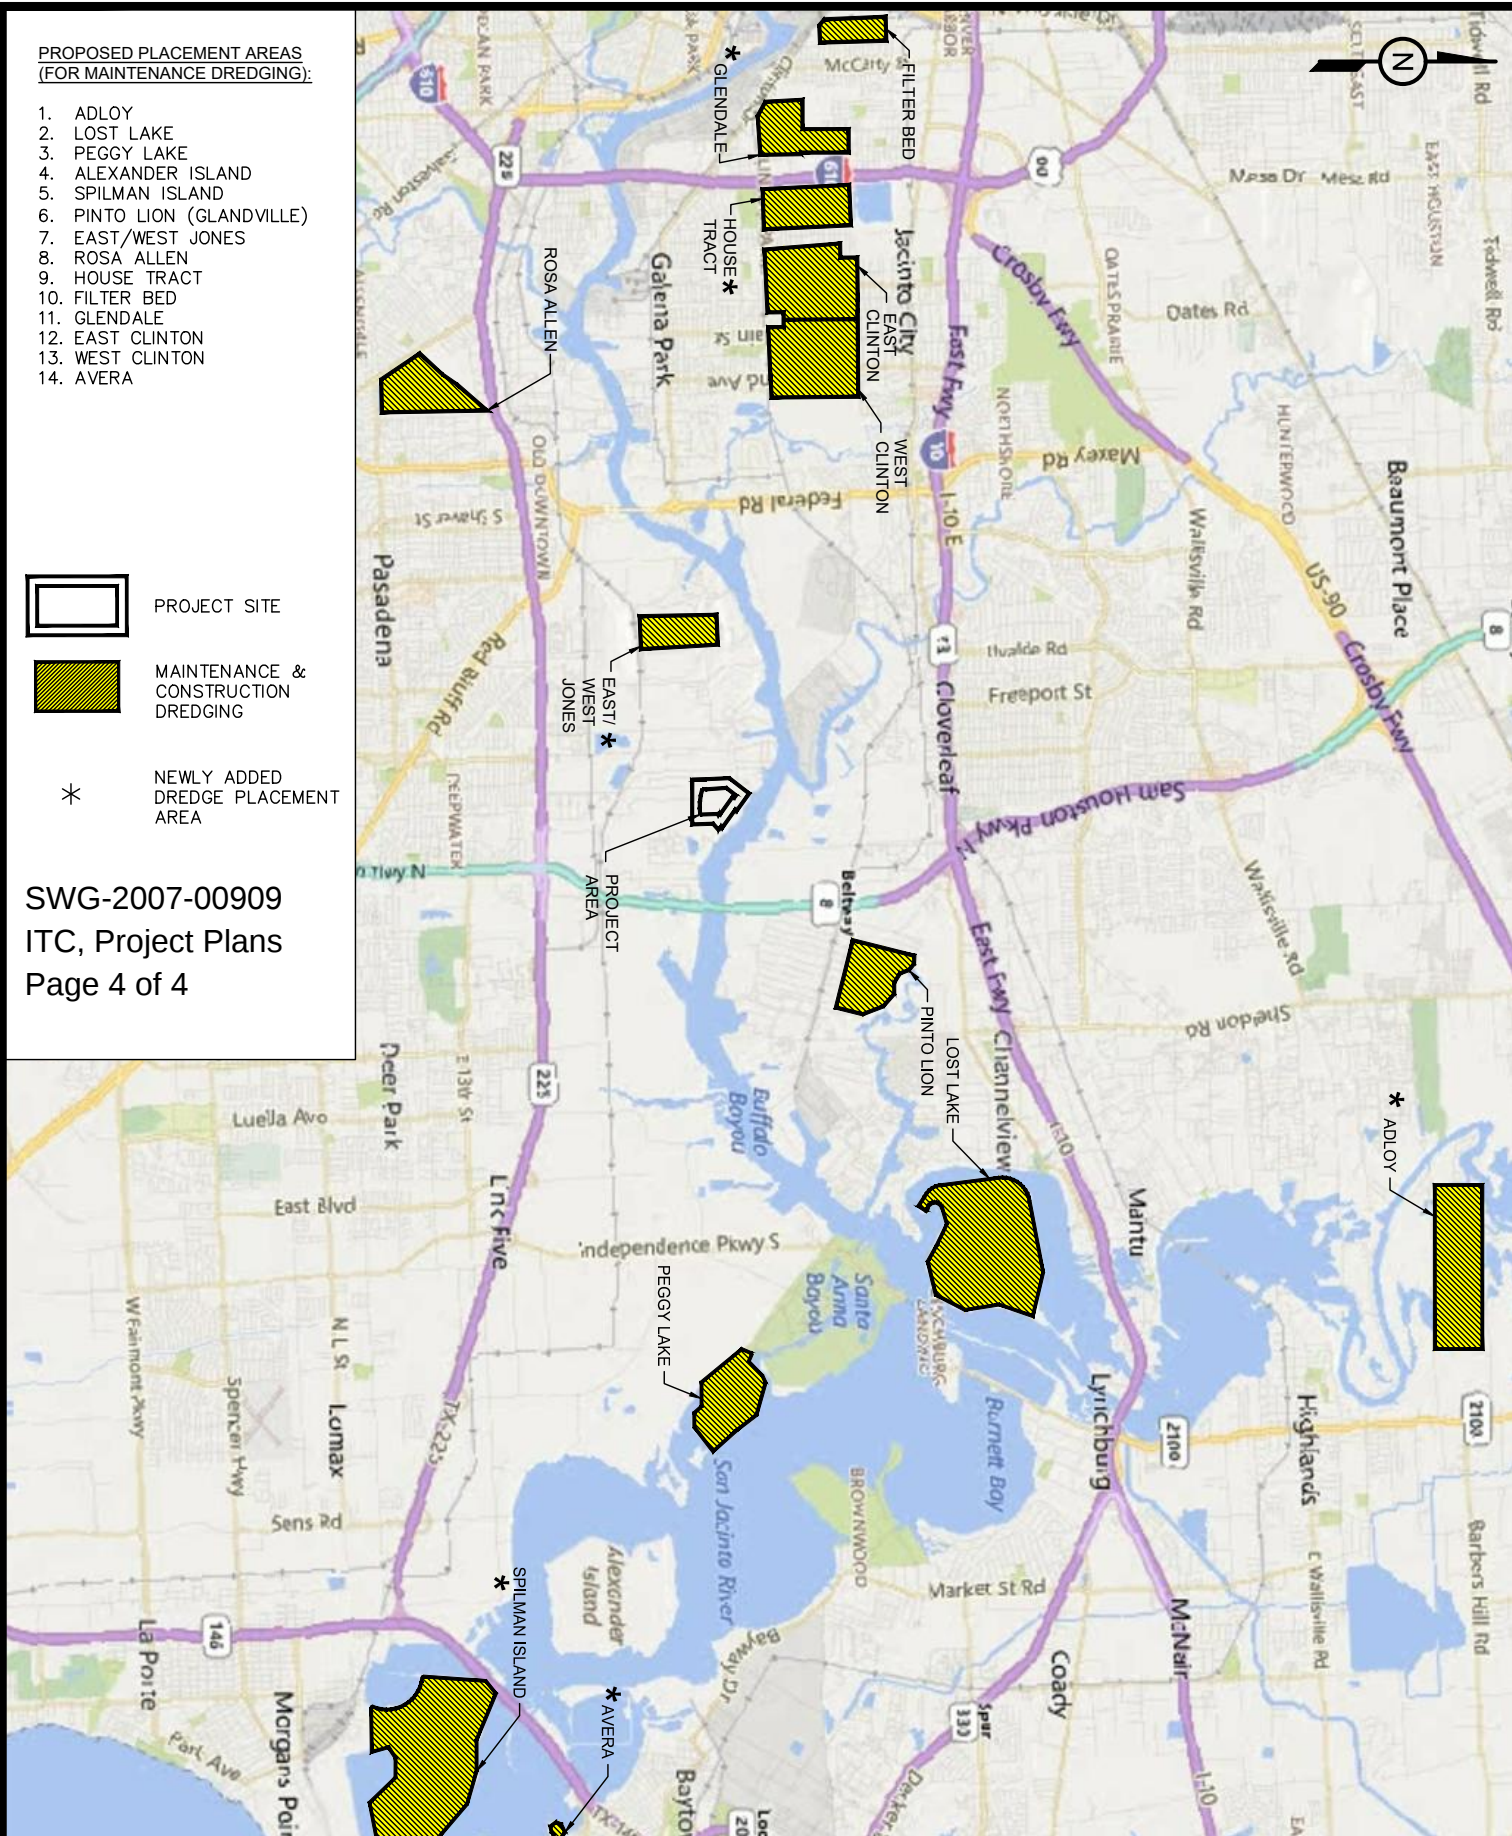

PURPOSE:

DISPOSABLE AREA MAP

LOCATION:

ITC PASADENA TERMINAL

OWNER:

INTERCONTINENTAL TERMINALS COMPANY, LLC

APPLIED BY:

LLOYD ENGINEERING

APPLIC. No:

SWG-TBD

COUNTY:

HARRIS

WATER BODY:

HOUSTON SHIP CHANNEL

DATUM:

MLLW



DESIGN BY: RHG

DRAWN BY: RHG

SCALE: 1" = 1000'

DATE: 10/25/2016

SHEET No:

P3