




AREA MAP

SCALE: N.T.S.

COUNTY: JEFFERSON
LATITUDE: 30.0788° N
LONGITUDE: 94.0861° W


PRELIMINARY - FOR PERMIT PURPOSES ONLY

10672-P2

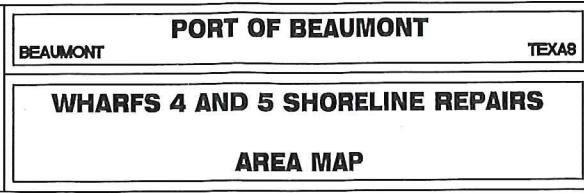

DATE	NOV. '18
DESIGN	MJS
DRAWN	SJA
CHECK	DLC
CONTRACT	10672
SHEET No.	

2 OF 7

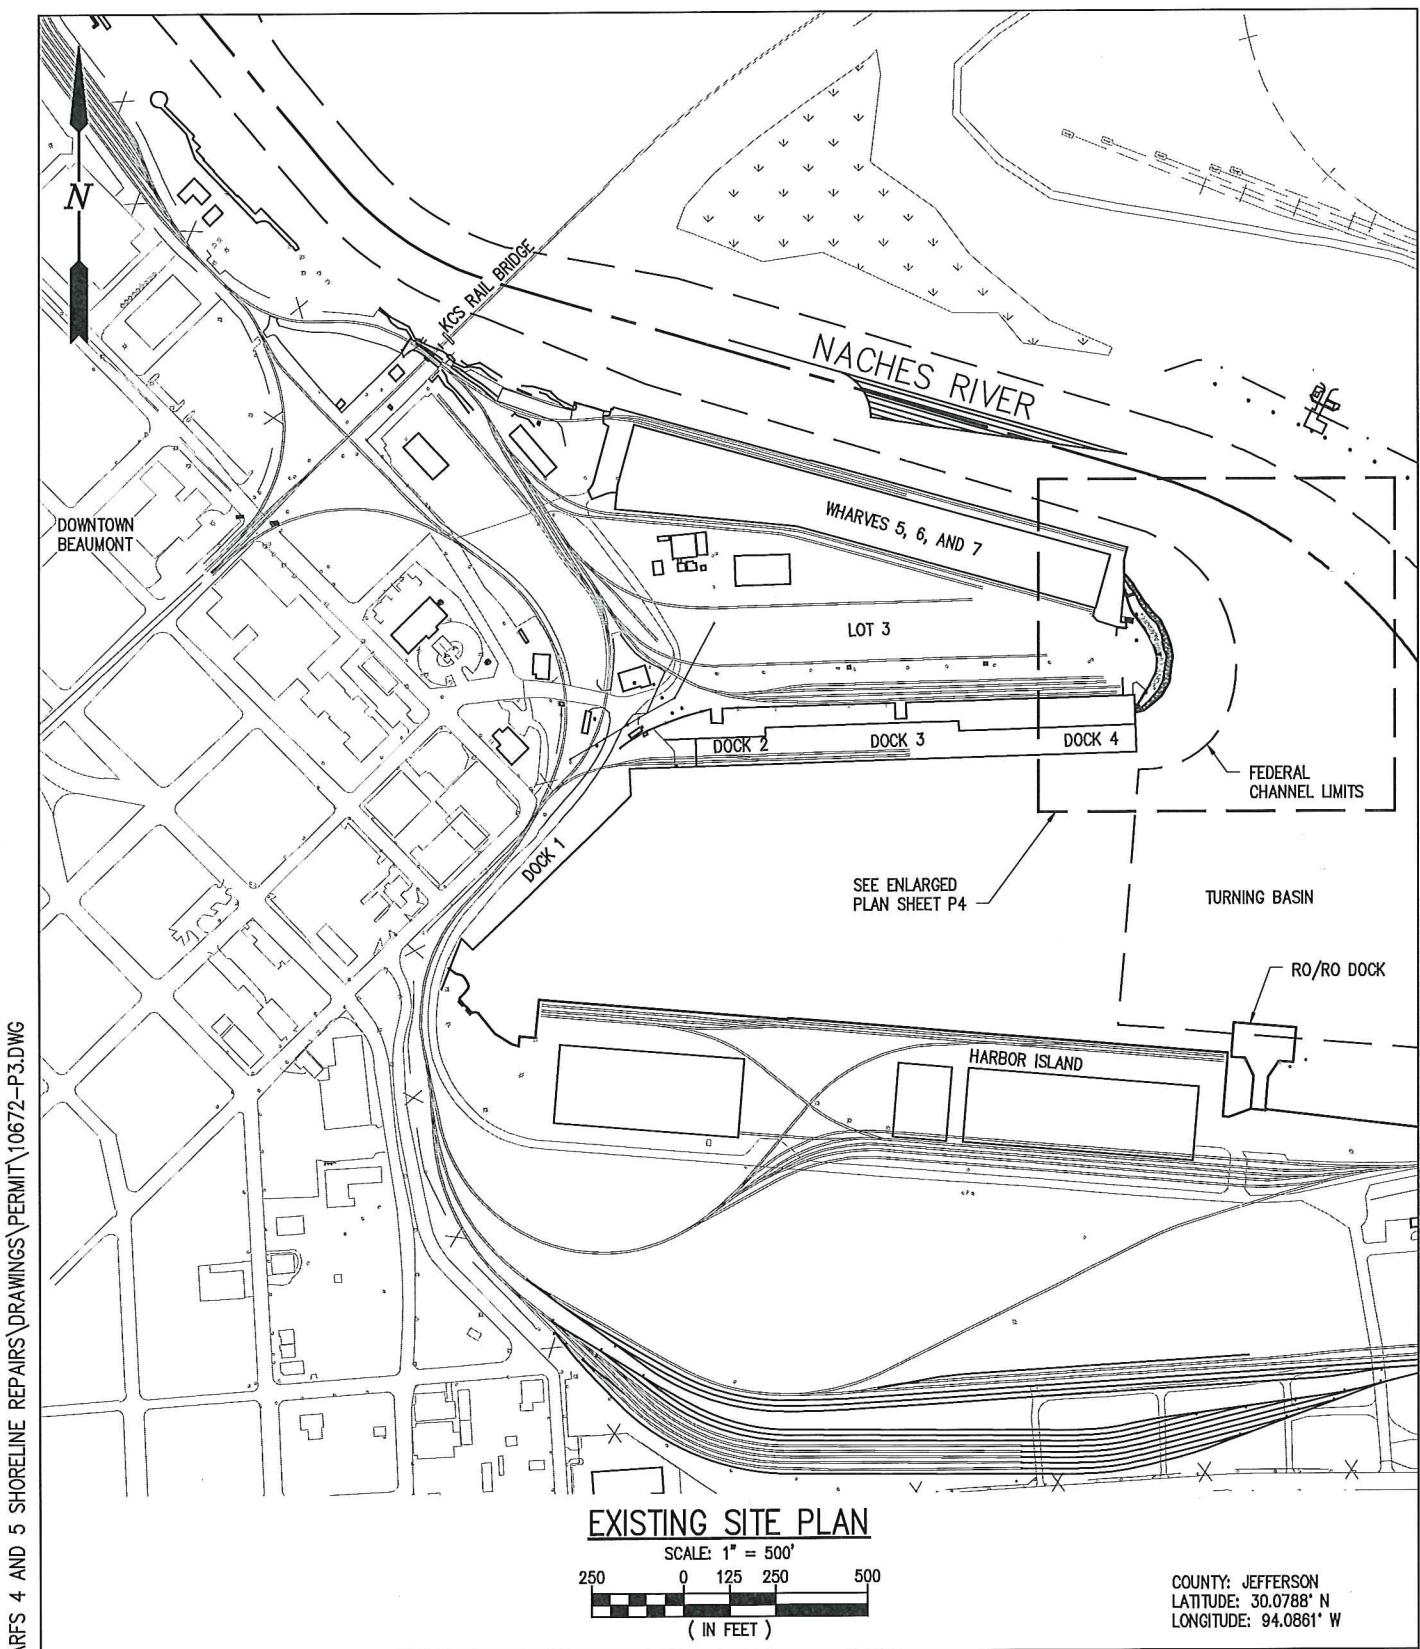


PRELIMINARY - FOR PERMIT PURPOSES ONLY

10672-P3




PORT OF BEAUMONT BEAUMONT TEXAS	DATE NOV. '18 DESIGN MJS DRAWN SJA CHECK DLC CONTRACT 10672 SHEET No.
WHARFS 4 AND 5 SHORELINE REPAIRS EXISTING SITE PLAN	

3 OF 7

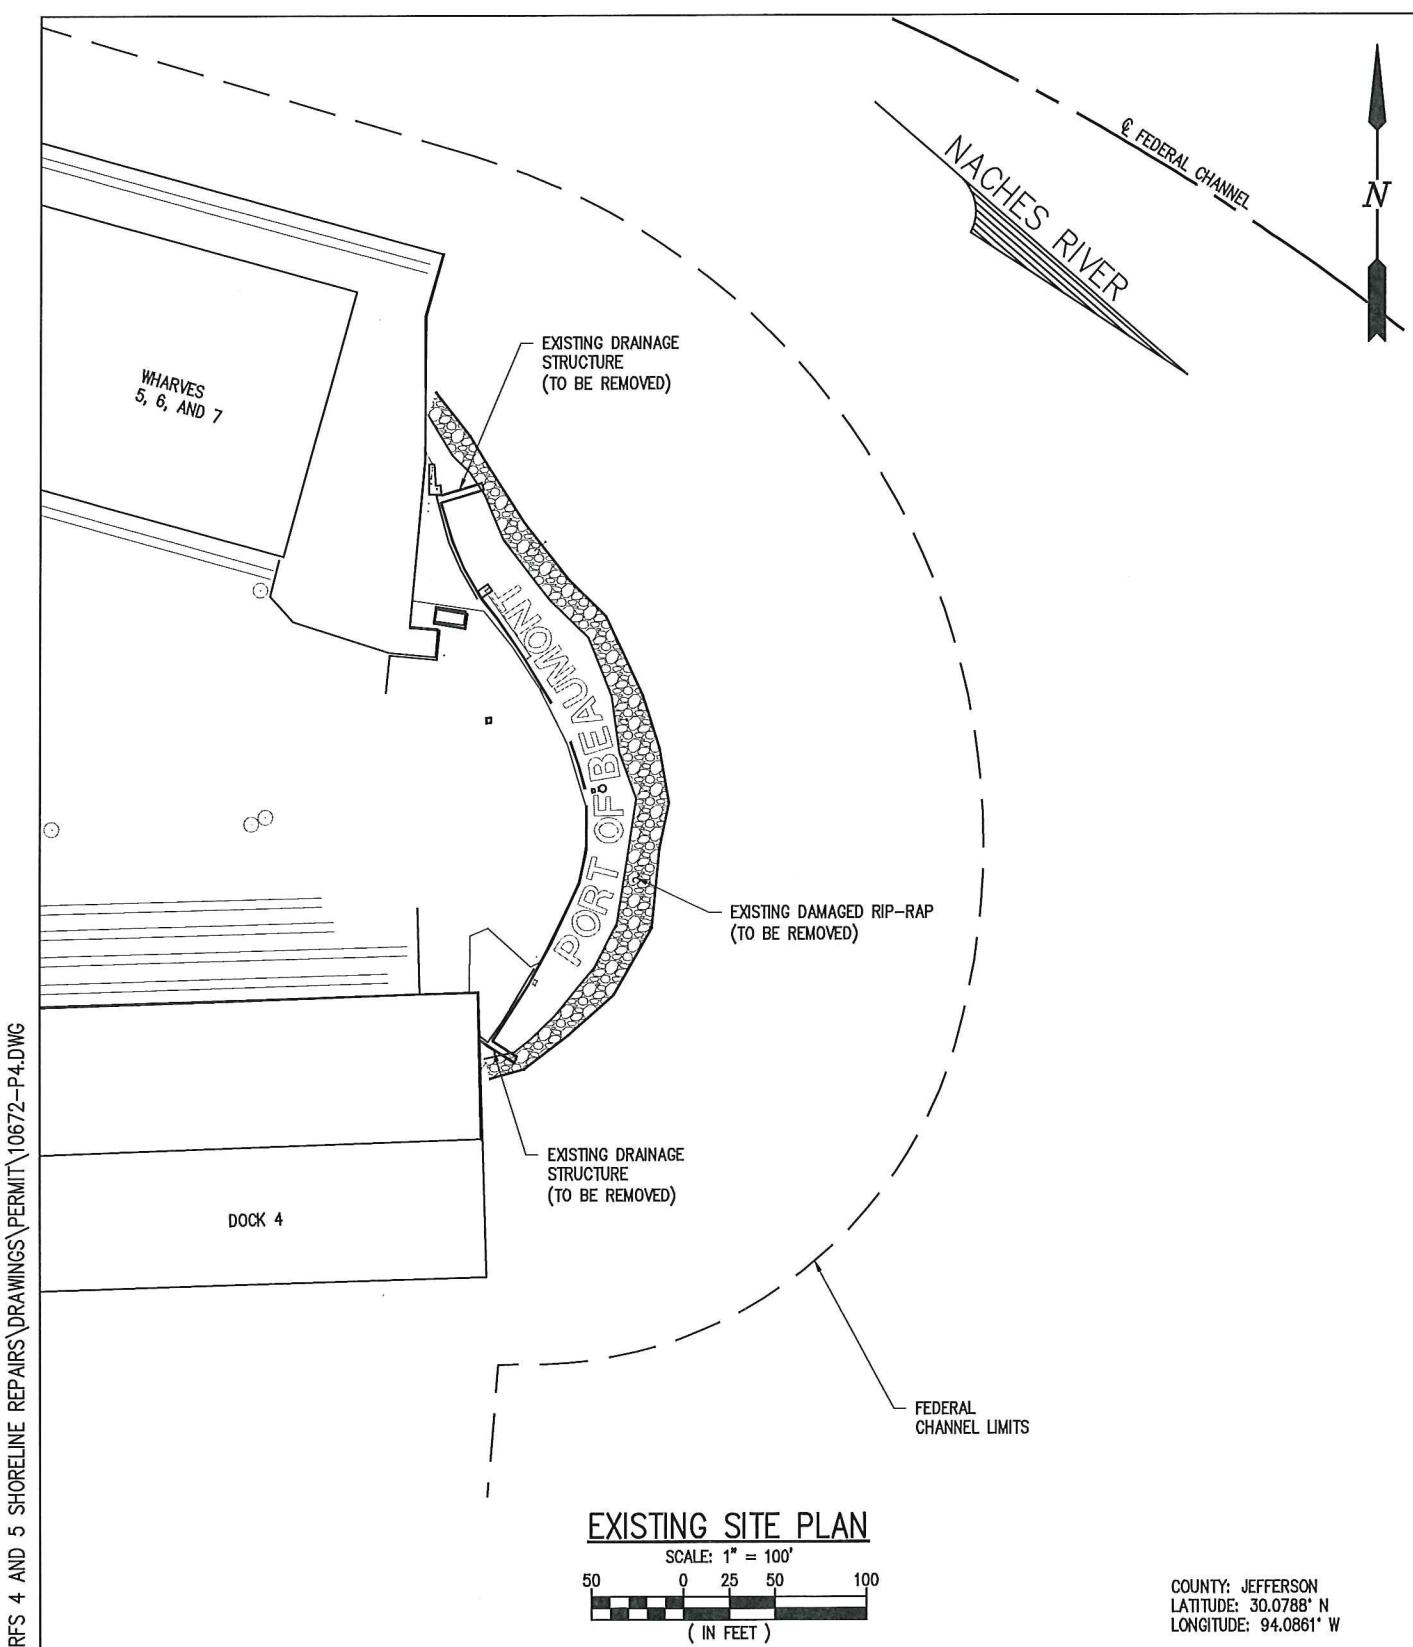


PRELIMINARY - FOR PERMIT PURPOSES ONLY		10672-P4
 LANIER & ASSOCIATES CONSULTING ENGINEERS INCORPORATED LA: C-1120 F-2981 NEW ORLEANS, LA . BEAUMONT, TX	PORT OF BEAUMONT BEAUMONT TEXAS	DATE NOV. '18 DESIGN MJS DRAWN SJA CHECK DLC CONTRACT 10672 SHEET No.
WHARFS 4 AND 5 SHORELINE REPAIRS ENLARGED EXISTING SITE PLAN		4 OF 7

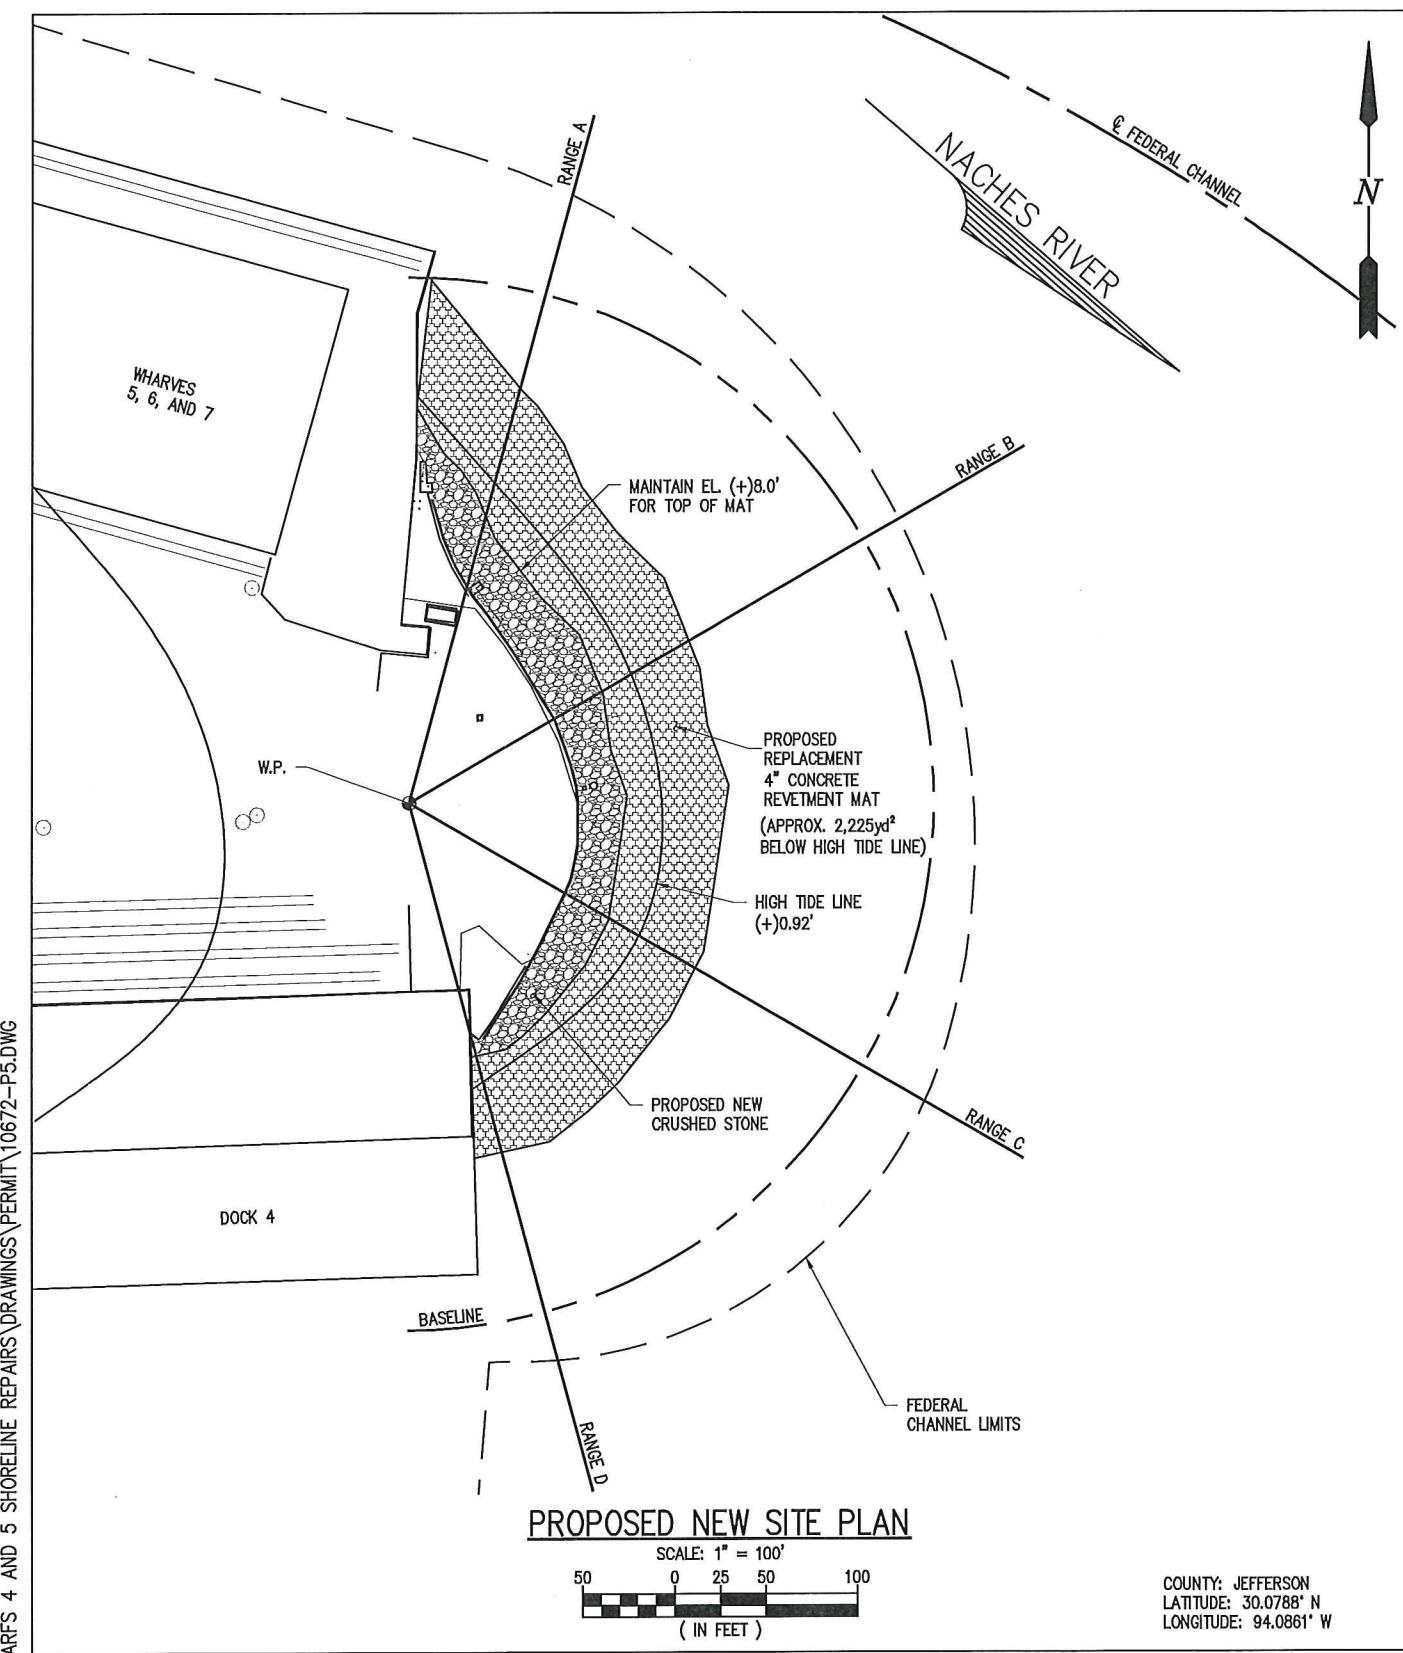



PRELIMINARY - FOR PERMIT PURPOSES ONLY

10672-P5

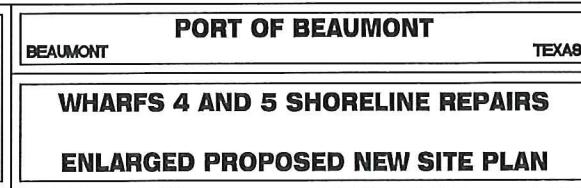


DATE	NOV. '18
DESIGN	MJS
DRAWN	SJA
CHECK	DLC
CONTRACT	10672
SHEET No.	

5 OF 7

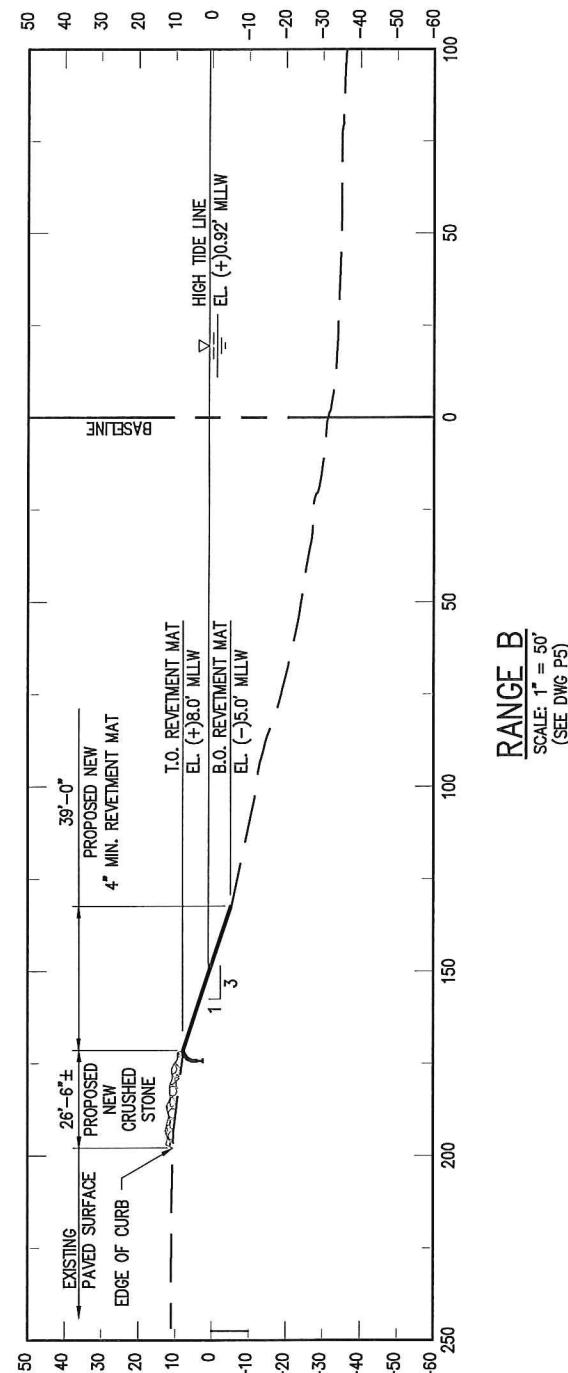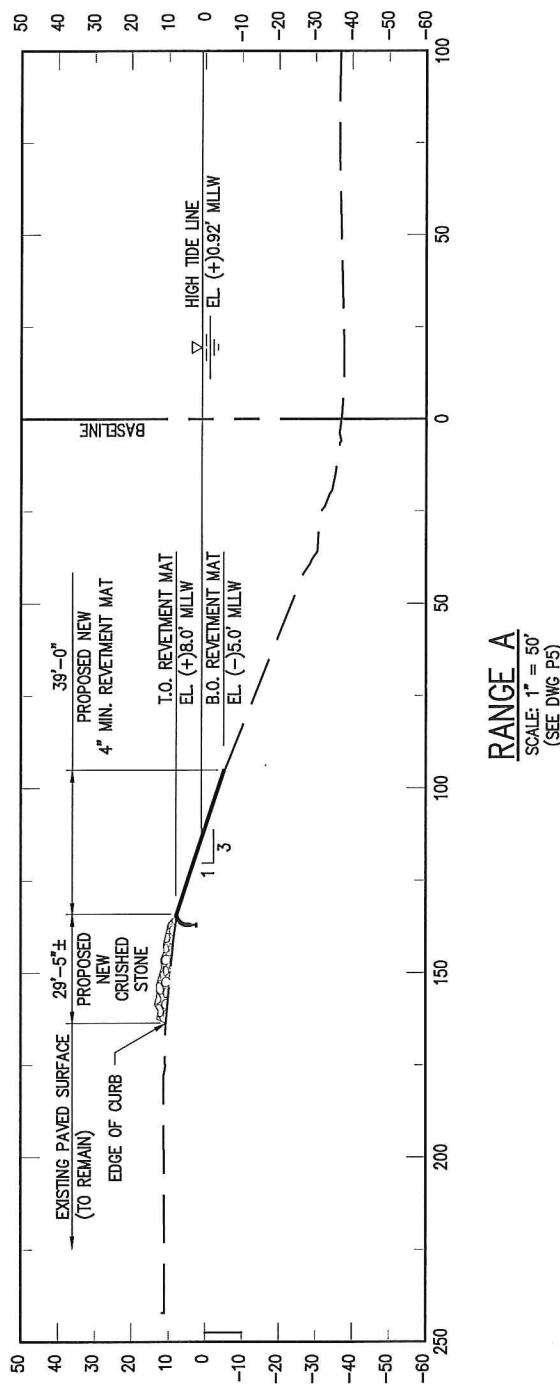

PRELIMINARY - FOR PERMIT PURPOSES ONLY



10672-P6

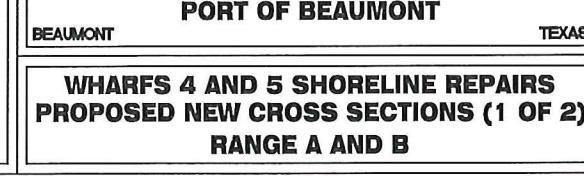

DATE	NOV. '18
DESIGN	MJS
DRAWN	SJA
CHECK	DLC
CONTRACT	10672
SHEET No.	


6 OF 7

NOV 19 2018

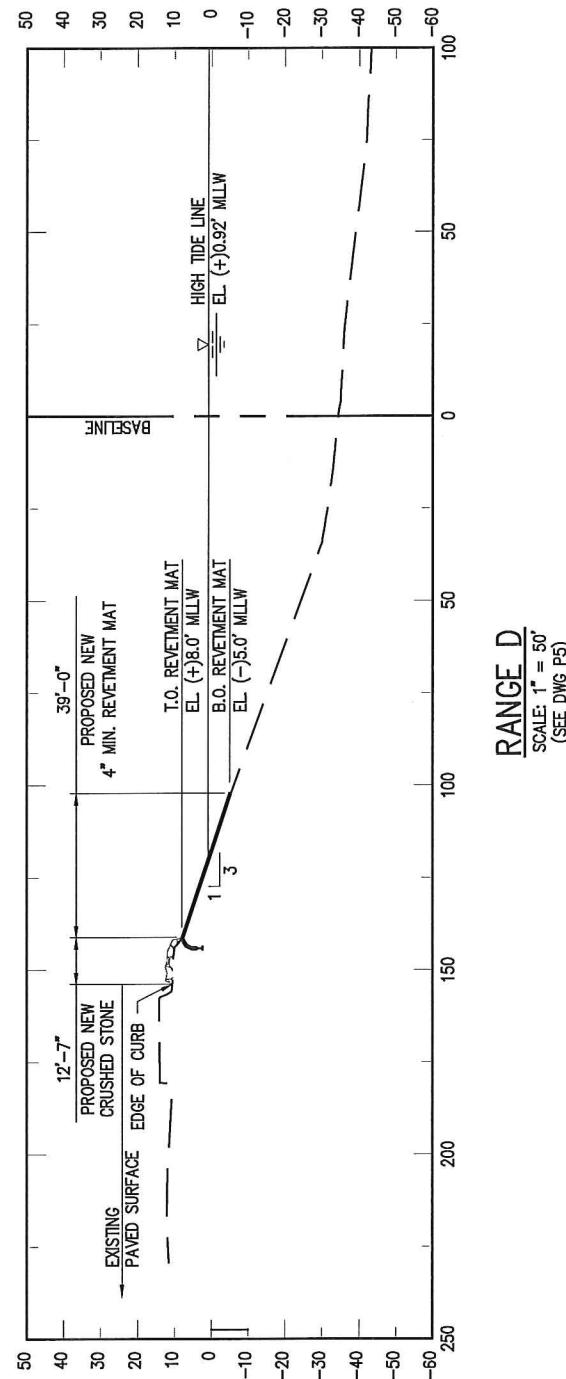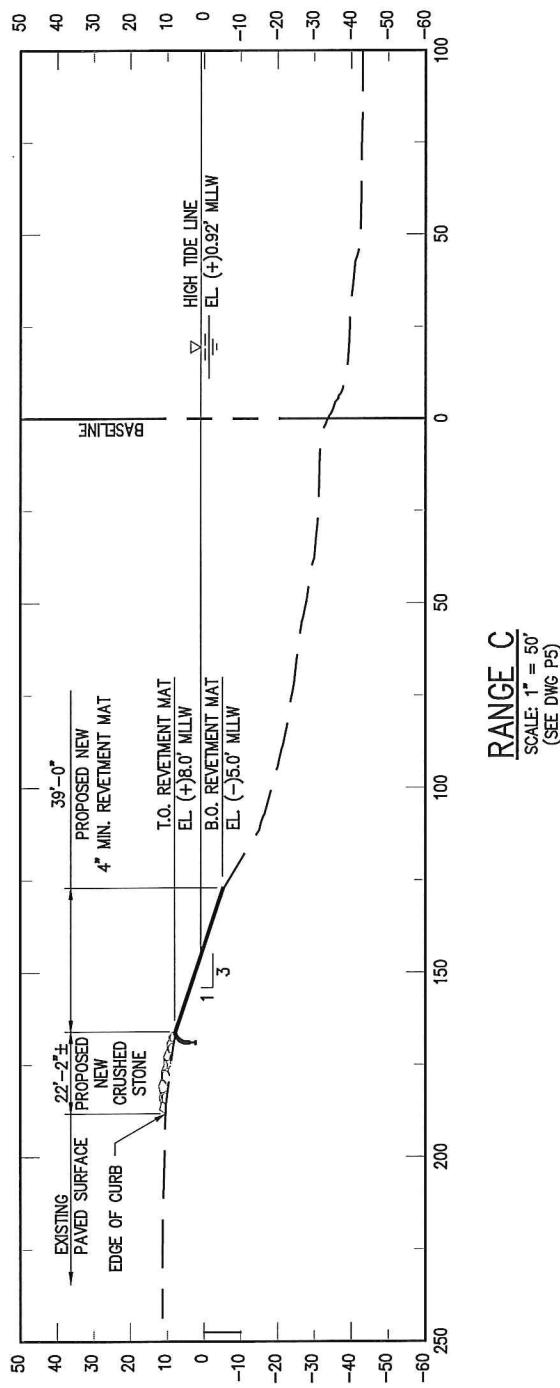

PRELIMINARY - FOR PERMIT PURPOSES ONLY

10672-P7

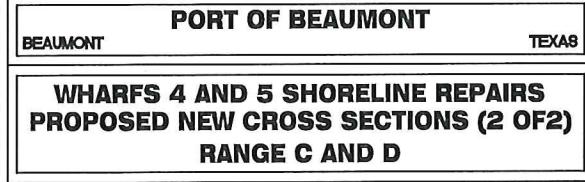

DATE	NOV. '18
DESIGN	MJS
DRAWN	SJA
CHECK	DLC
CONTRACT	10672
SHEET No.	

7 OF 7