




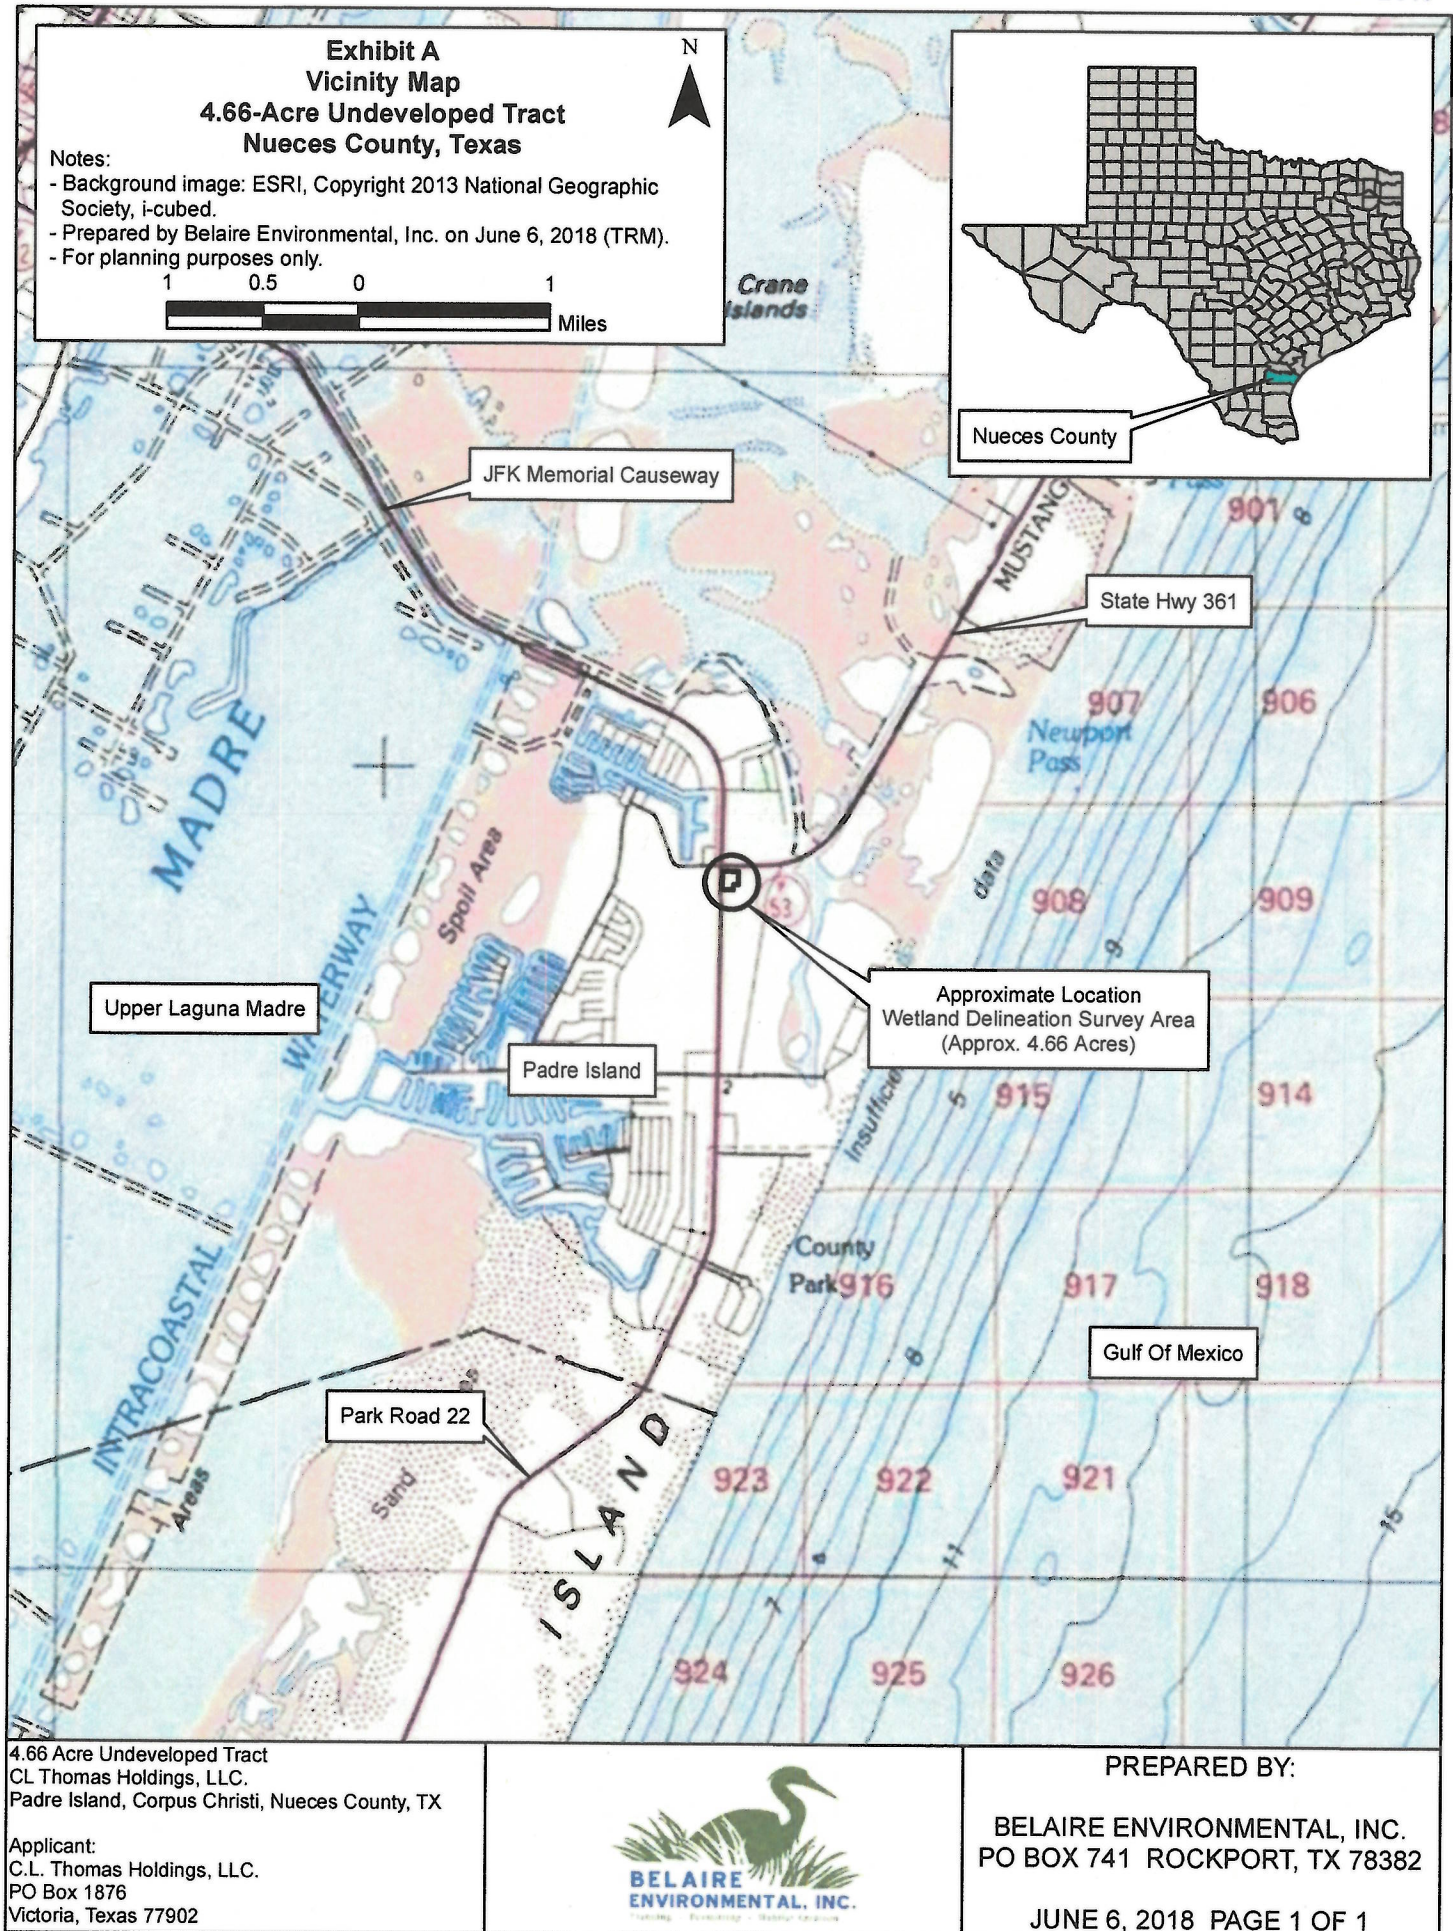

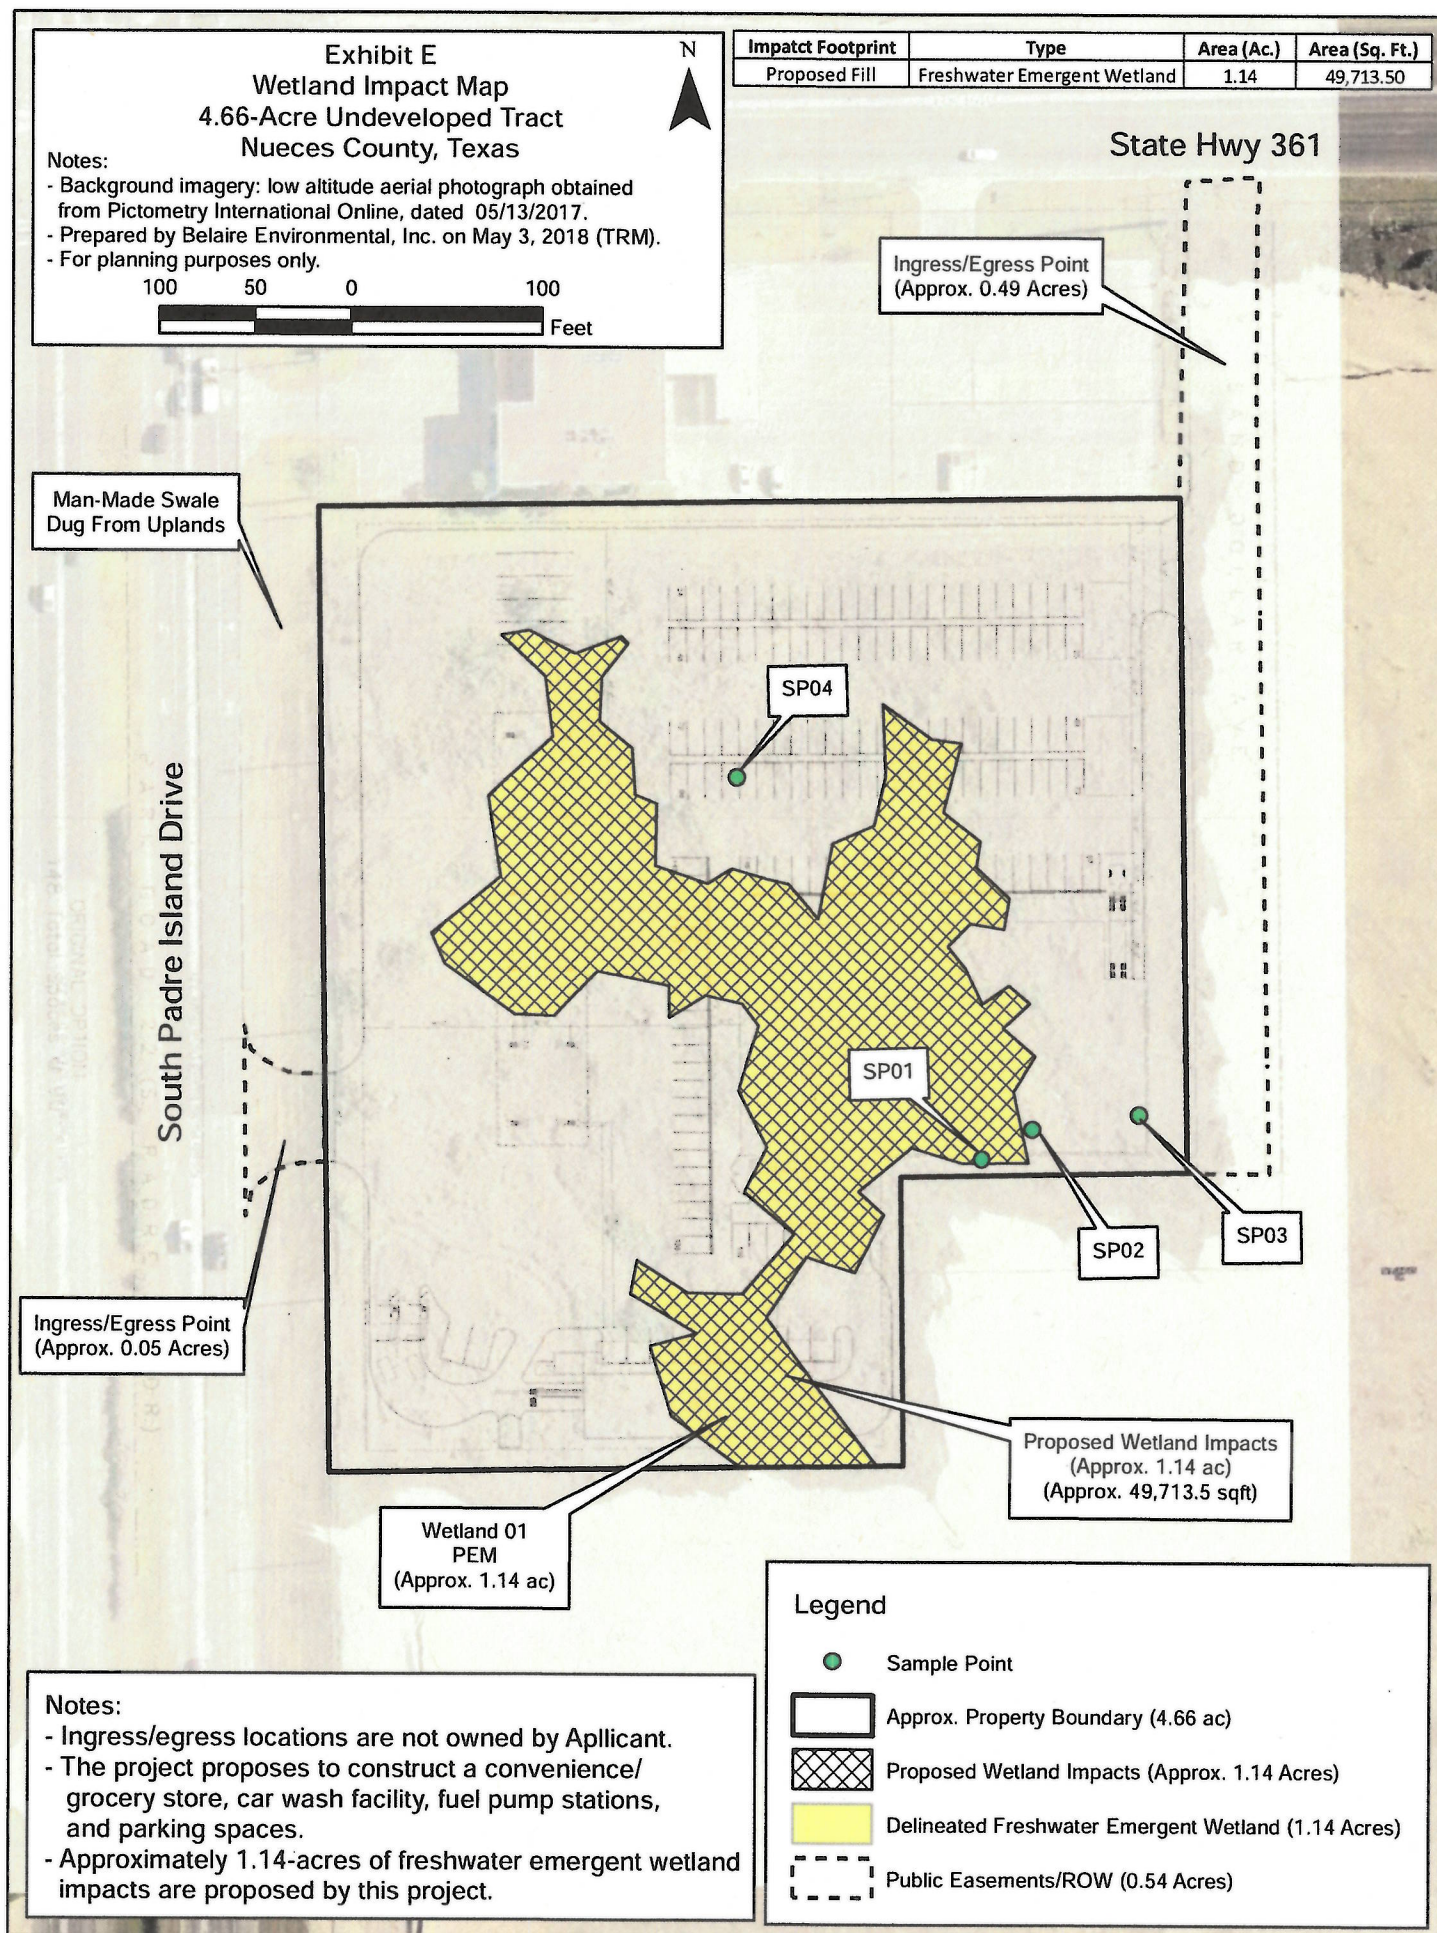

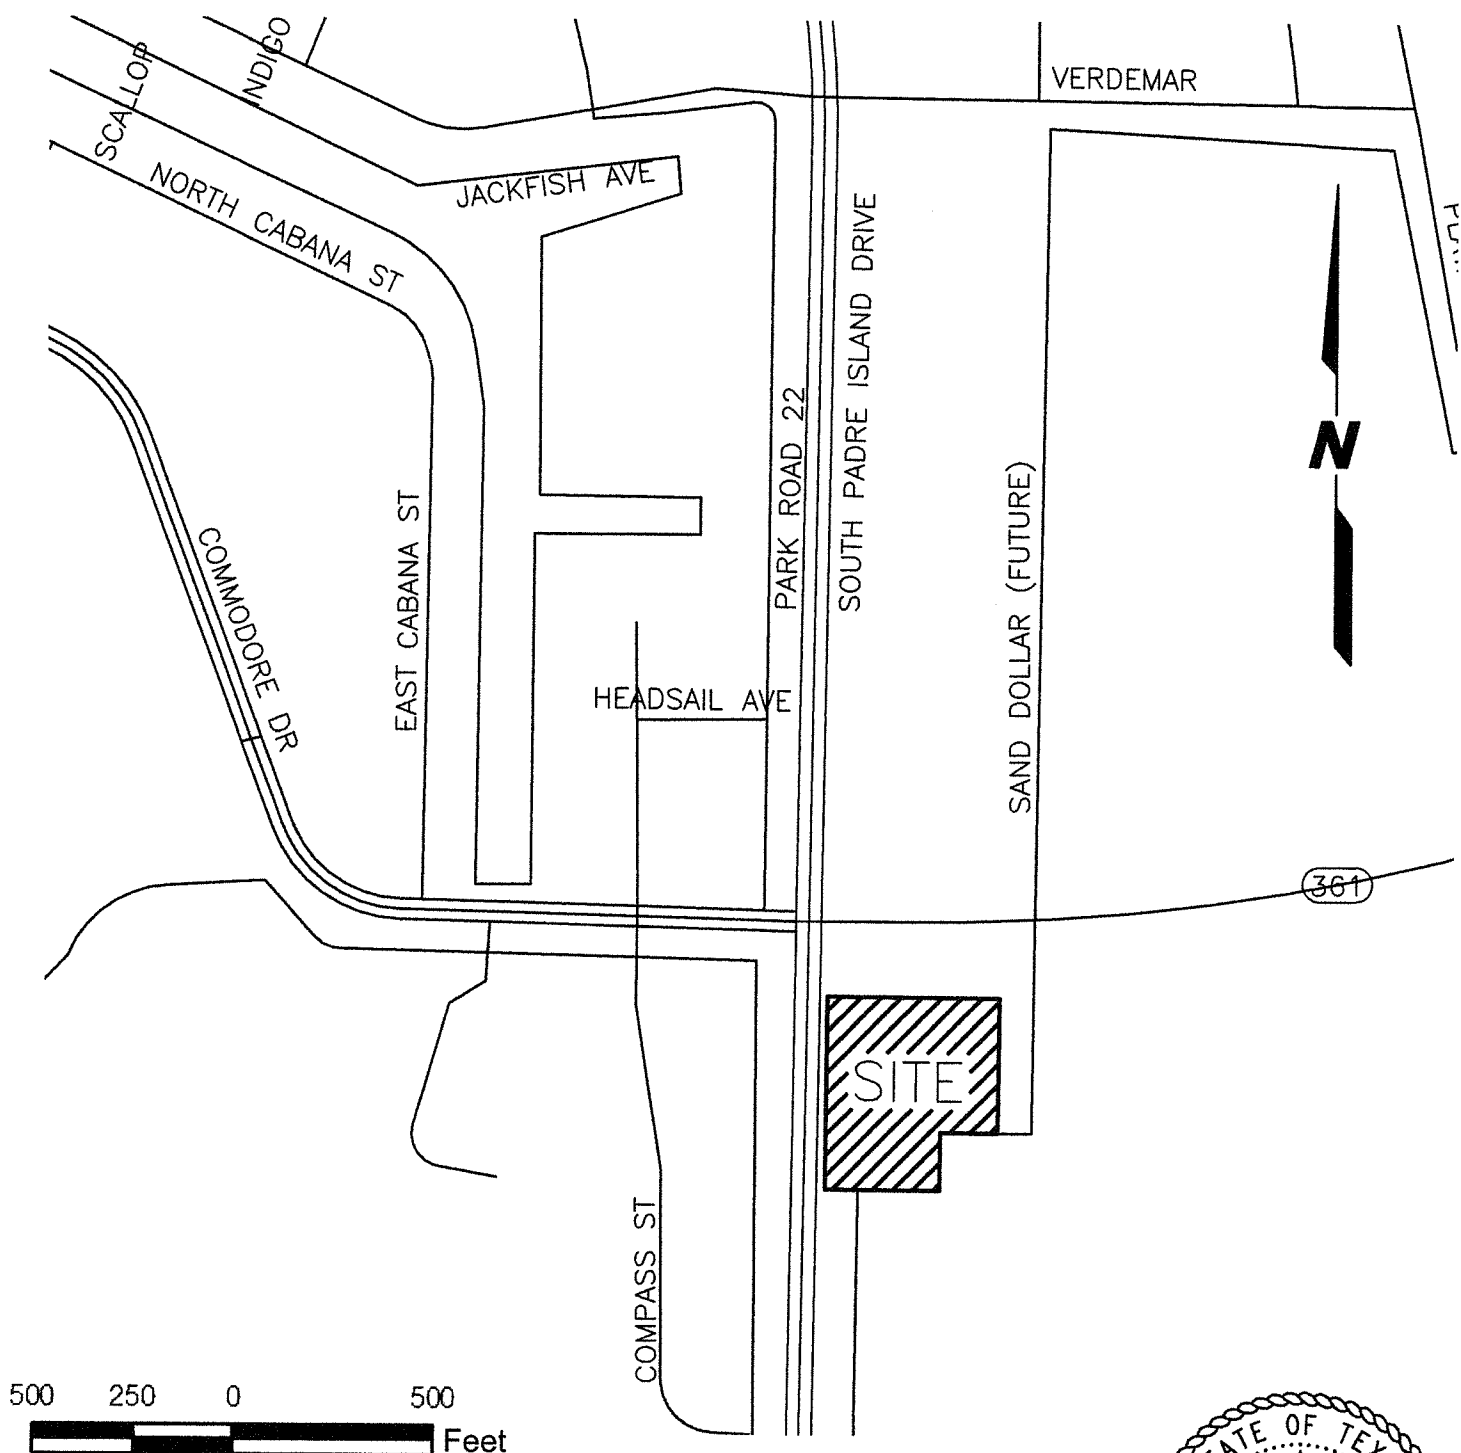


LOCATION MAP

SPEEDY STOP FOOD STORES
14614 S. PADRE ISLAND DR
CORPUS CHRISTI, TX 78418

Prepared by:
Bass & Welsh Engineering
 3054 So. Alameda St.
 Corpus Christi, Tx. 78404
 (361) 882-5521 (phone)
 (361) 882-1265 (fax)
 Firm Registration No. F-52

Environmental Agent:
 Belaire Environmental, Inc.
 PO Box 741
 Rockport, TX 78382

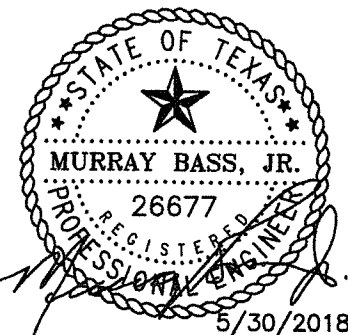

Job No: 18004
 Scale: 1"=500'
 Date: 5-29-2018
 Drawing No: LOCATION MAP
 Plotscale: 1=1
 Sheet 1 of 6

HIGHWAY 361

SOUTH PADRE ISLAND DRIVE (PARK ROAD 22)

SAND DOLLAR AVENUE

PADRE ISLAND #1
VOL 13 PG 1-5(2)
M.R.N.C.T.LOT 21 BLOCK 73
PADRE ISLAND #1
VOL 60, PG 143,
M.R.N.C.T.

FUEL PUMPS

SPEEDY STOP
FF=12.00WETLAND BOUNDARY
(APPROX. 1.14 ACRES)SPEEDY WASH
FF=12.00PADRE ISLAND 201.21 ACS
OUT OF TRACTS
C&D PADRE ISLAND NO 1
DOC# 2014002762
D.R.N.C.T.NOTE: Fill material shall be sand or
"select material" (a clayey sand with
maximum PI of 17±)Estimated amount of fill
38,096 cubic yards.Estimated quantity of fill
within wetland boundary
12,874 cubic yards.100 50 0 100
Feet

SITE PLAN


SPEEDY STOP FOOD STORES



14614 S. PADRE ISLAND DR

CORPUS CHRISTI, TX 78418

Prepared by:
Bass & Welsh Engineering3054 So. Alameda St.
Corpus Christi, Tx. 78404
(361) 882-5521 (phone)
(361) 882-1265 (fax)

Firm Registration No. F-52

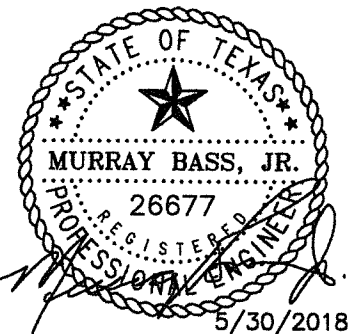Environmental Agent:
Belair Environmental, Inc.
PO Box 741
Rockport, TX 78382Job No: 18004
Scale: 1"=100'
Date: 5-21-2018
Drawing No: SITE PLAN
Plotscale: 1=1
Sheet 2 of 6

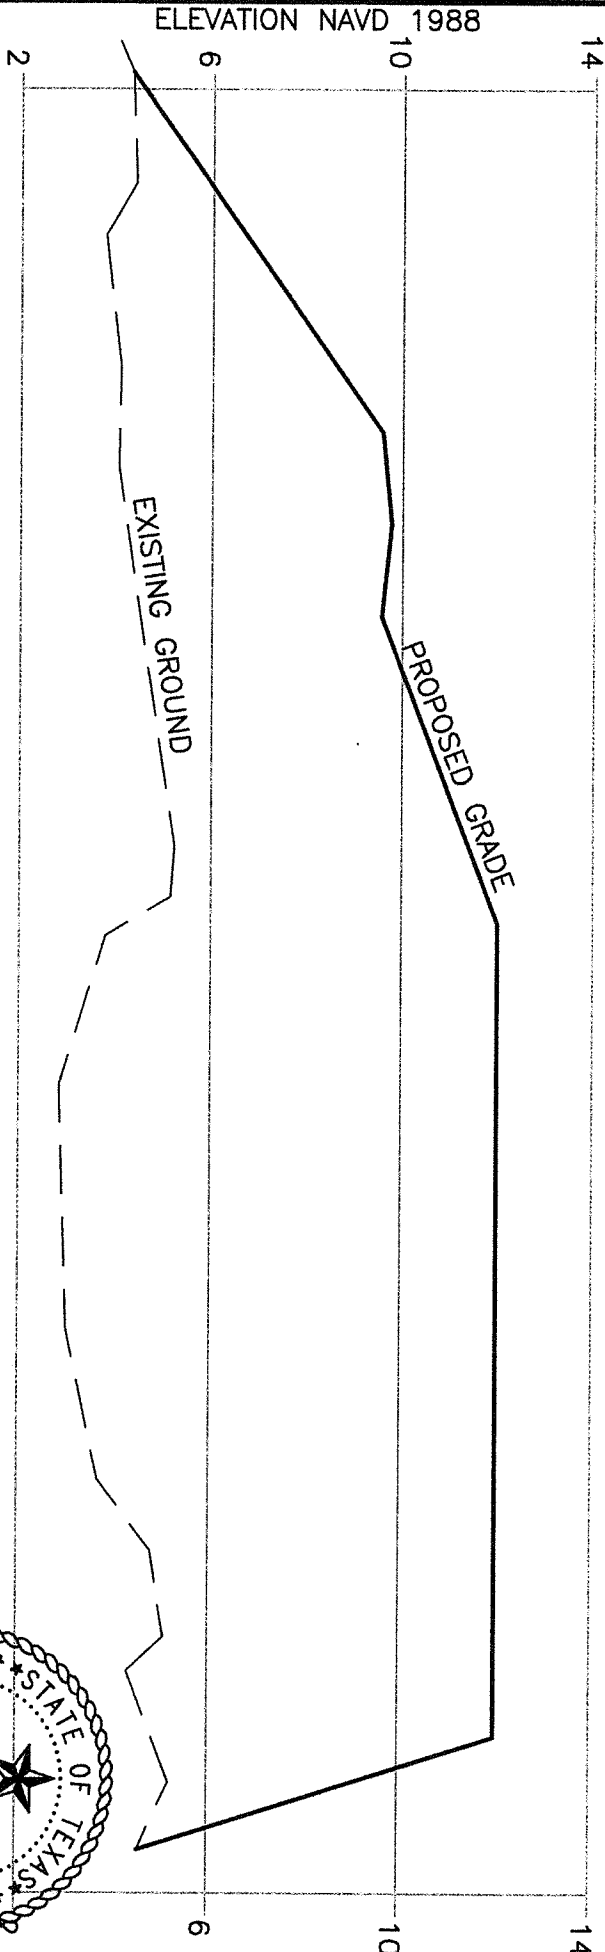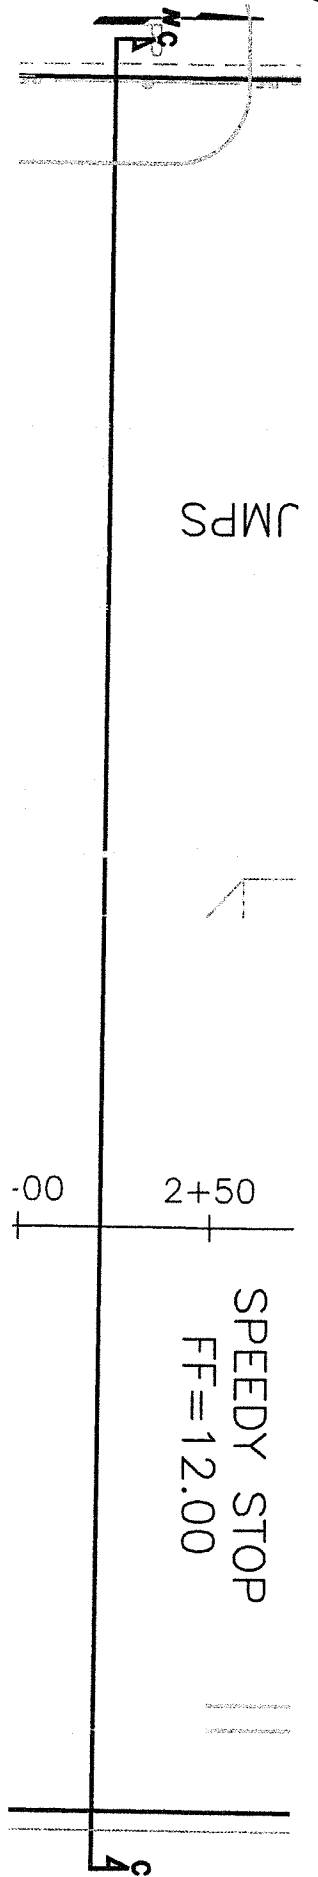

Environmental Agent:
Belaire Environmental, Inc.
PO Box 741
Rockport, TX 78382

Prepared by:

Bass & Welsh Engineering

3054 So. Alameda St.
Corpus Christi, Tx. 78404
(361) 882-5521 (phone)
(361) 882-1265 (fax)

FIRM REGISTRATION NO. F-52


SECTION C-C (2+21.5)

H=50
V=4

SPEEDY STOP FOOD STORES



14614 S. PADRE ISLAND DR
CORPUS CHRISTI, TX 78418

50 25 0 50

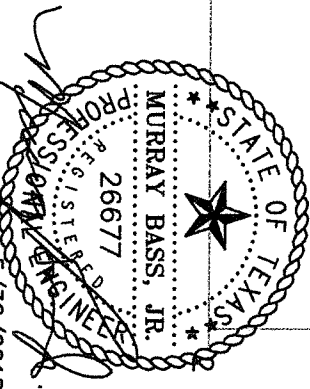


Job No: 18004
Scale: As Shown
Date: 23 MAY 2018
Drawing No: P&P
Plotscale: 1:1
Sheet 4 of 6

JUN 12 2018

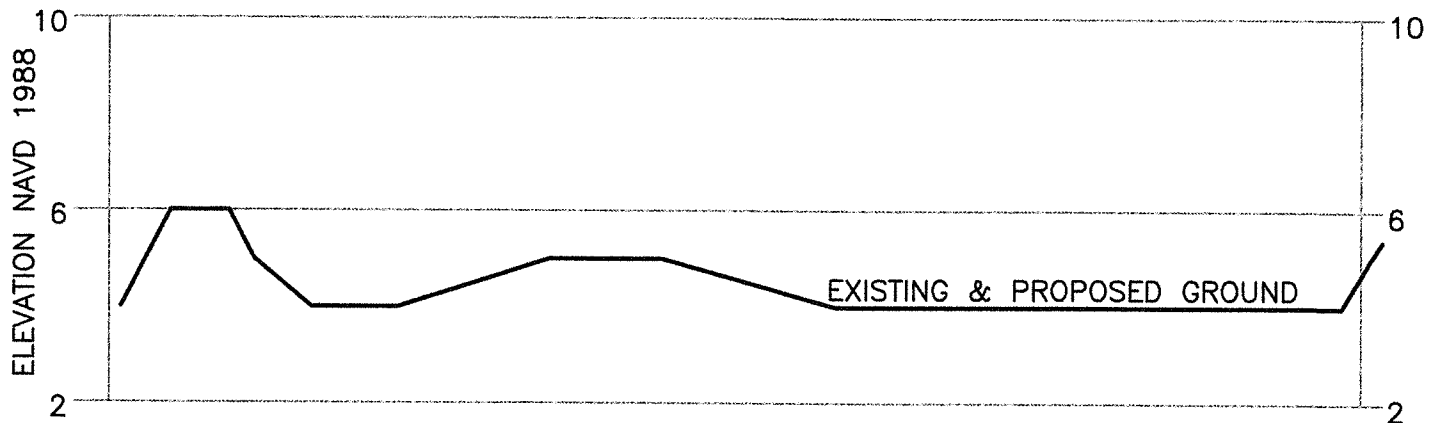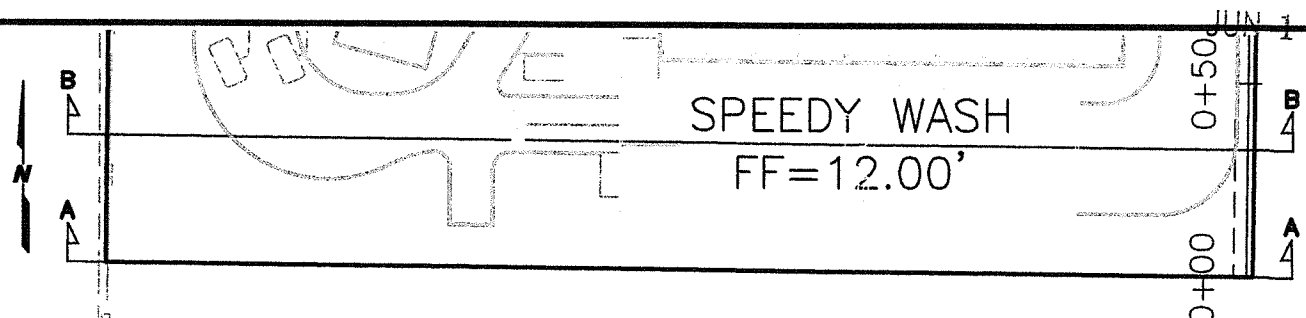

SECTION A-A (0+00)

H=50
V=4

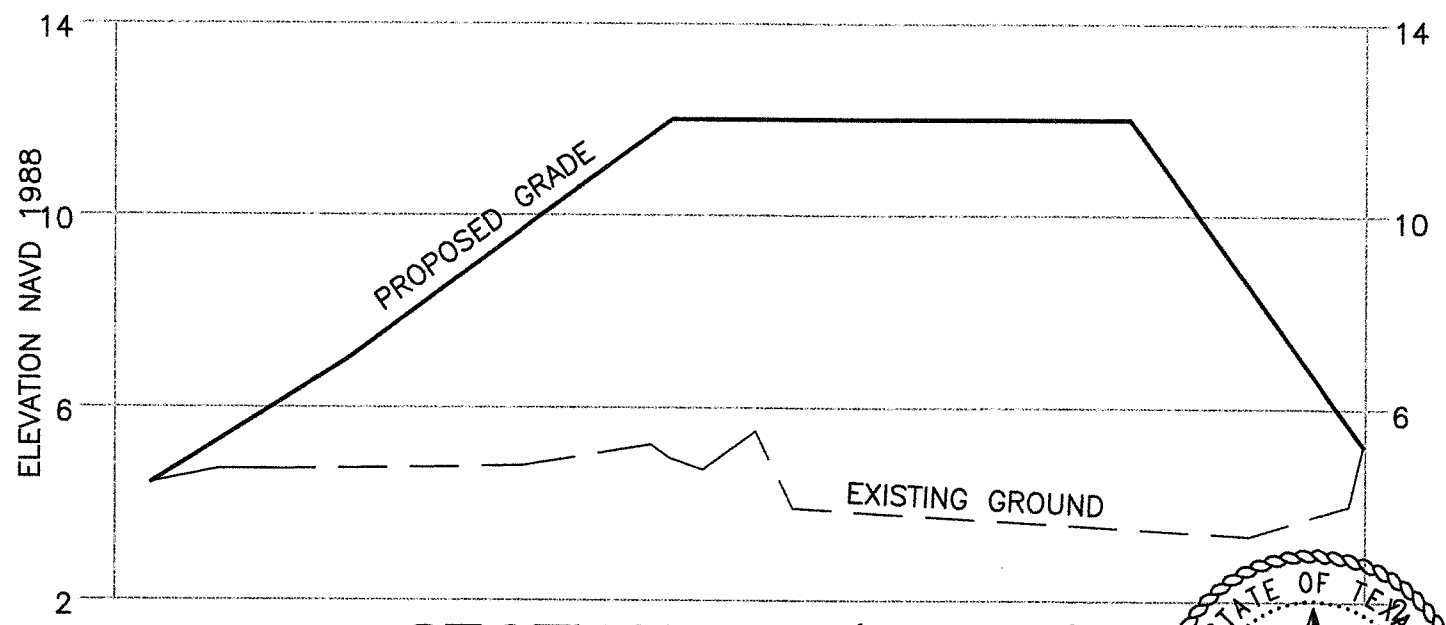



SECTION B-B (0+33.0)

H=50
V=4


Environmental Agent:
Belaire Environmental, Inc.
PO Box 741
Rockport, TX 78382

Prepared by:
Bass & Welsh Engineering
3054 So. Alameda St.
Corpus Christi, Tx. 78404
(361) 882-5521 (phone)
(361) 882-1265 (fax)
Firm Registration No. F-52

SPEEDY STOP FOOD STORES
14614 S. PADRE ISLAND DR
CORPUS CHRISTI, TX 78418

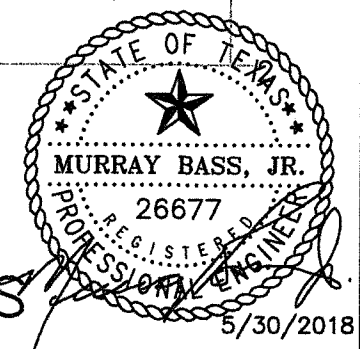 

Job No: 18004
Scale: As shown
Date: 5-21-2018
Drawing No: SITE PLAN
Plot scale: 1=1
Sheet 3 of 6

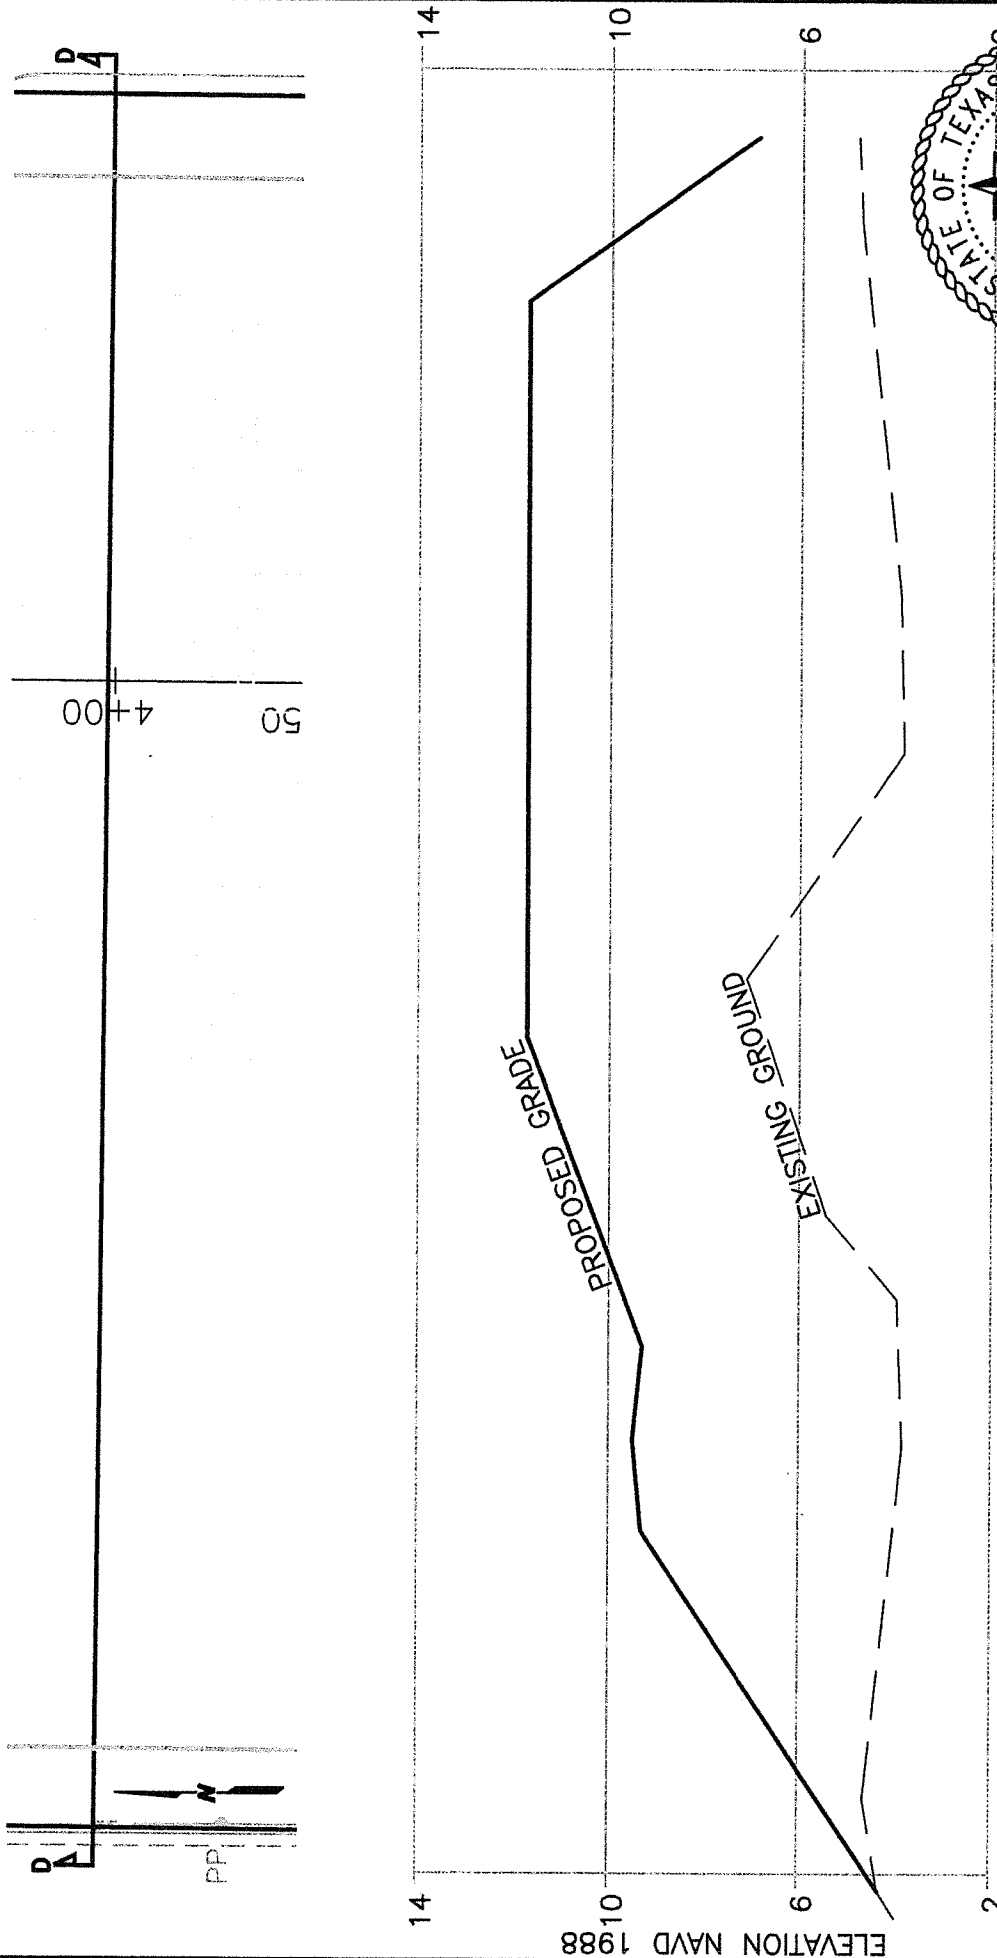

SECTION D-D (4+01.9)

H=50
V=4

SPEEDY STOP FOOD STORES


14614 S. PADRE ISLAND DR
CORPUS CHRISTI, TX 78418

50 25 0 50

Feet



Environmental Agent:
Belaire Environmental, Inc.
PO Box 741
Rockport, TX 78382

Prepared by:
Bass & Welsh Engineering
3054 So. Alameda St.
Corpus Christi, Tx. 78404
(361) 882-5521 (phone)
(361) 882-1265 (fax)
FIRM REGISTRATION NO. F-52

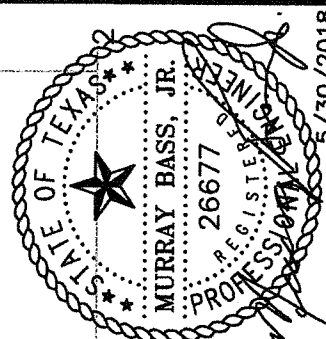

Job No: 18004
Scale: As Shown
Date: 23 MAY 2018
Drawing No: P&P
Plotscale: 1:1

Sheet 5 of 6

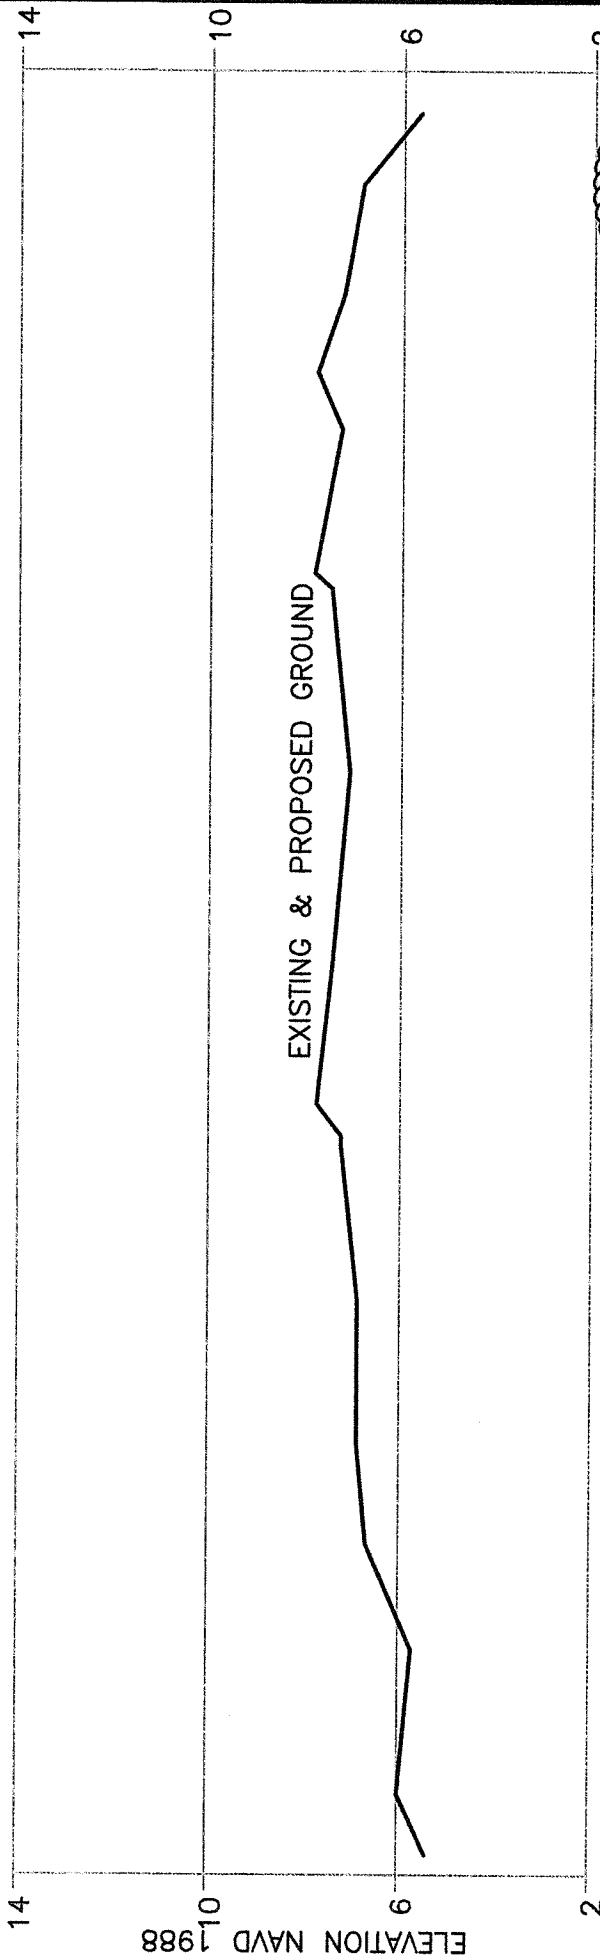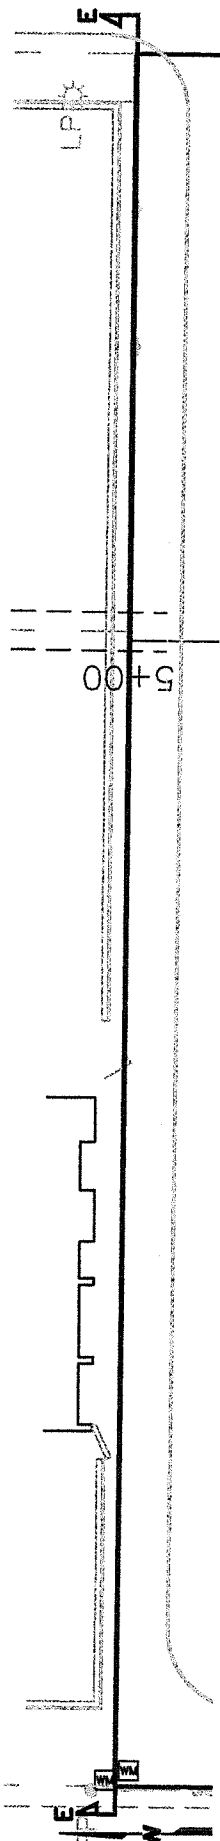


SECTION E-E (4+99.6)

H=50
V=4

Environmental Agent:
Belaire Environmental, Inc.
PO Box 741
Rockport, TX 78382

Prepared by:
Bass & Welsh Engineering
3054 So. Alameda St.
Corpus Christi, Tx. 78404
(361) 882-5521 (phone)
(361) 882-1265 (fax)
FIRM REGISTRATION NO. F-52

SPEEDY STOP FOOD STORES
14614 S. PADRE ISLAND DR
CORPUS CHRISTI, TX 78418

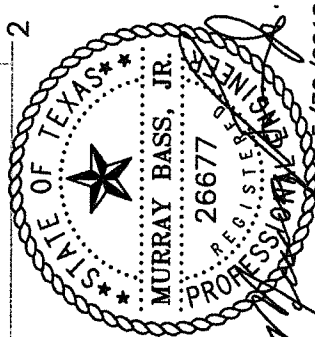

Job No: 18004
Scale: As Shown
Date: 23 MAY 2018
Drawing No: P&P
Plotscale: 1:1
Sheet 6 of 6