
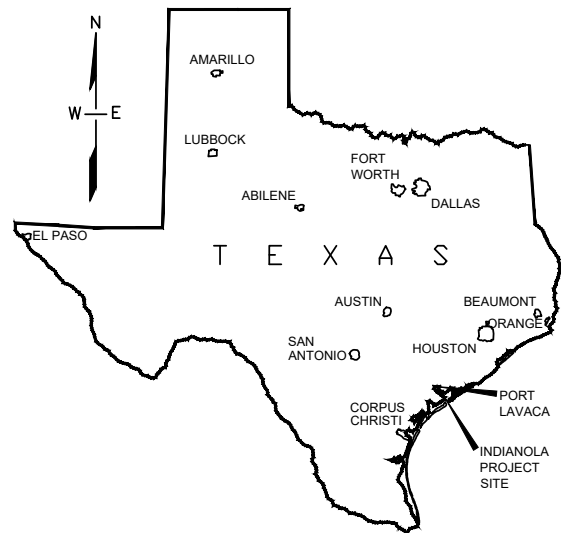


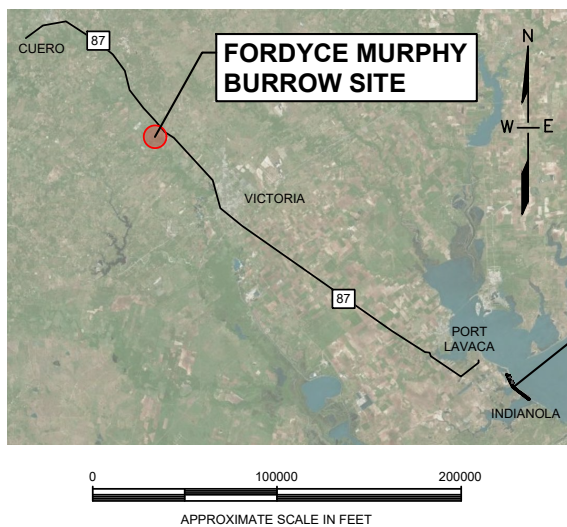

NOTES:

1. TRUCK HAUL ROUTE WILL INCLUDE U.S. AND STATE HIGHWAYS FROM THE BORROW SITE TO THE PROJECT LOCATION AND WILL ACCESS THE PROJECT SITE VIA N OCEAN DRIVE. WHEN THE TRUCK OFFLOADS MATERIAL, THE HAUL ROUTE SHALL BE LOCATED AS HIGH ON THE UPPER BEACH AS PRACTICABLE.

CALHOUN COUNTY
COMMISSIONER PRECINCT 1
MAIL: 202 S ANN
PORT LAVACA, TEXAS 77979
361-552-9242


AECOM
19219 KATY FWY STE 100
HOUSTON, TEXAS 77094
281-646-2400

INDIANOLA BEACH
HARVEY REPAIR PROJECT

**VICINITY AND OVERALL
PROJECT LOCATION**

FIGURE NO.

SCALE: 1"=10000'	DRAWN BY: CMR	DATE: 2/11/2022
	CHKD. BY: TAN	DATE: 2/11/2022

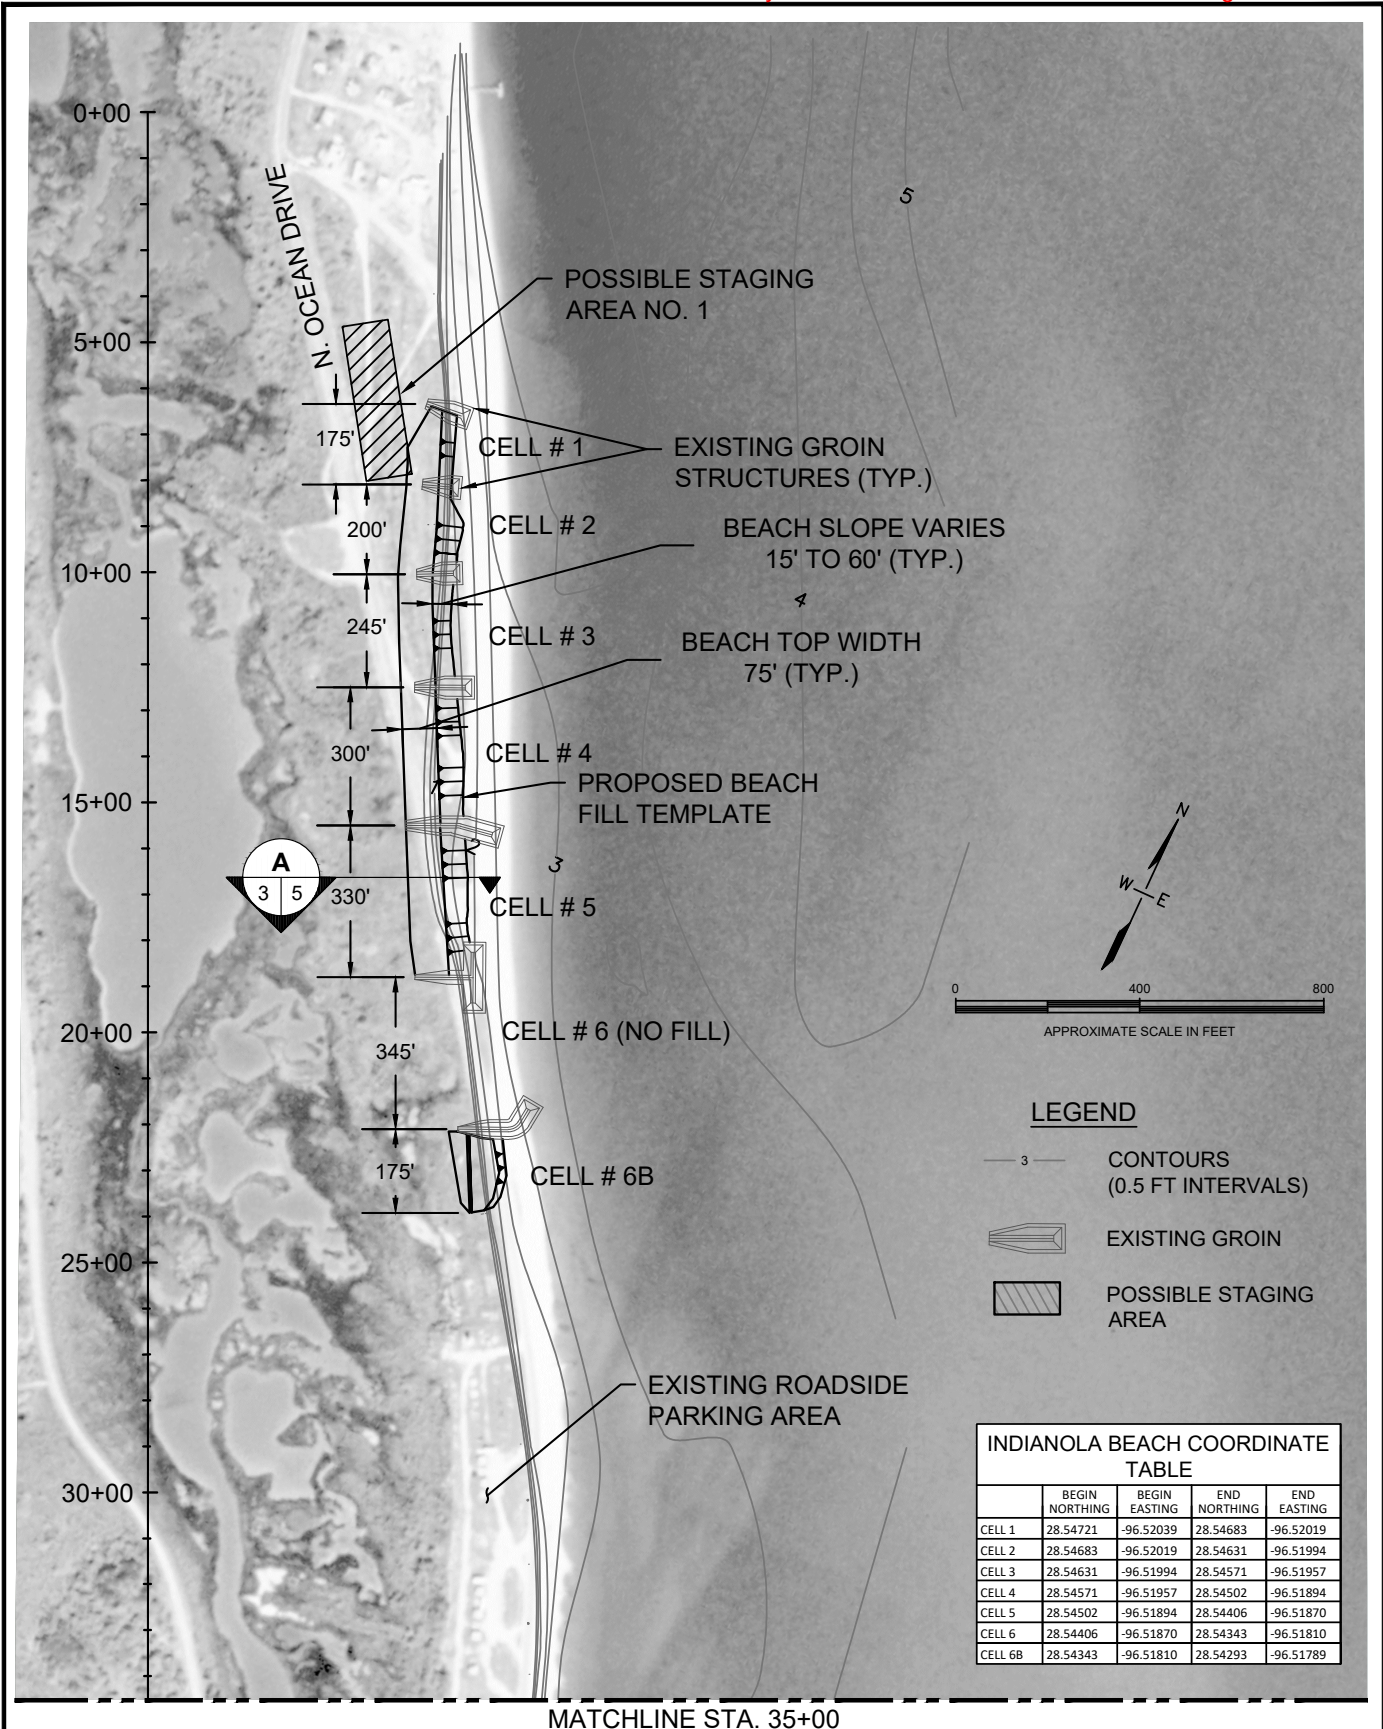**NOTES:**

- EASTERN OYSTER REEF LOCATIONS FROM NOAA NCEI GULF OF MEXICO DATA ATLAS. (2011).
- PIPING PLOVER SUITABLE HABITAT DEVELOPED BASED ON NOAA DIGITAL COAST C-CAP DATA (OPEN BEACHES, BARREN LAND). (2016).
- BEACH CELL COORDINATES ARE GIVEN IN DECIMAL DEGREES.
- DIMENSIONS ARE APPROXIMATE AND WILL BE FINALIZED DURING DESIGN.

CALHOUN COUNTY
COMMISSIONER PRECINCT 1
MAIL: 202 S ANN
PORT LAVACA, TEXAS 77979
361-552-9242

AECOM
19219 KATY FWY STE 100
HOUSTON, TEXAS 77094
281-646-2400

INDIANOLA BEACH
HARVEY REPAIR PROJECT


SCALE:
1" = 400'

DRAWN BY: CMR
CHKD. BY: TAN

DATE: 2/11/2022
DATE: 2/11/2022

**SITE PLAN - CELL #1 TO
#5 AND #6B**

FIGURE NO.

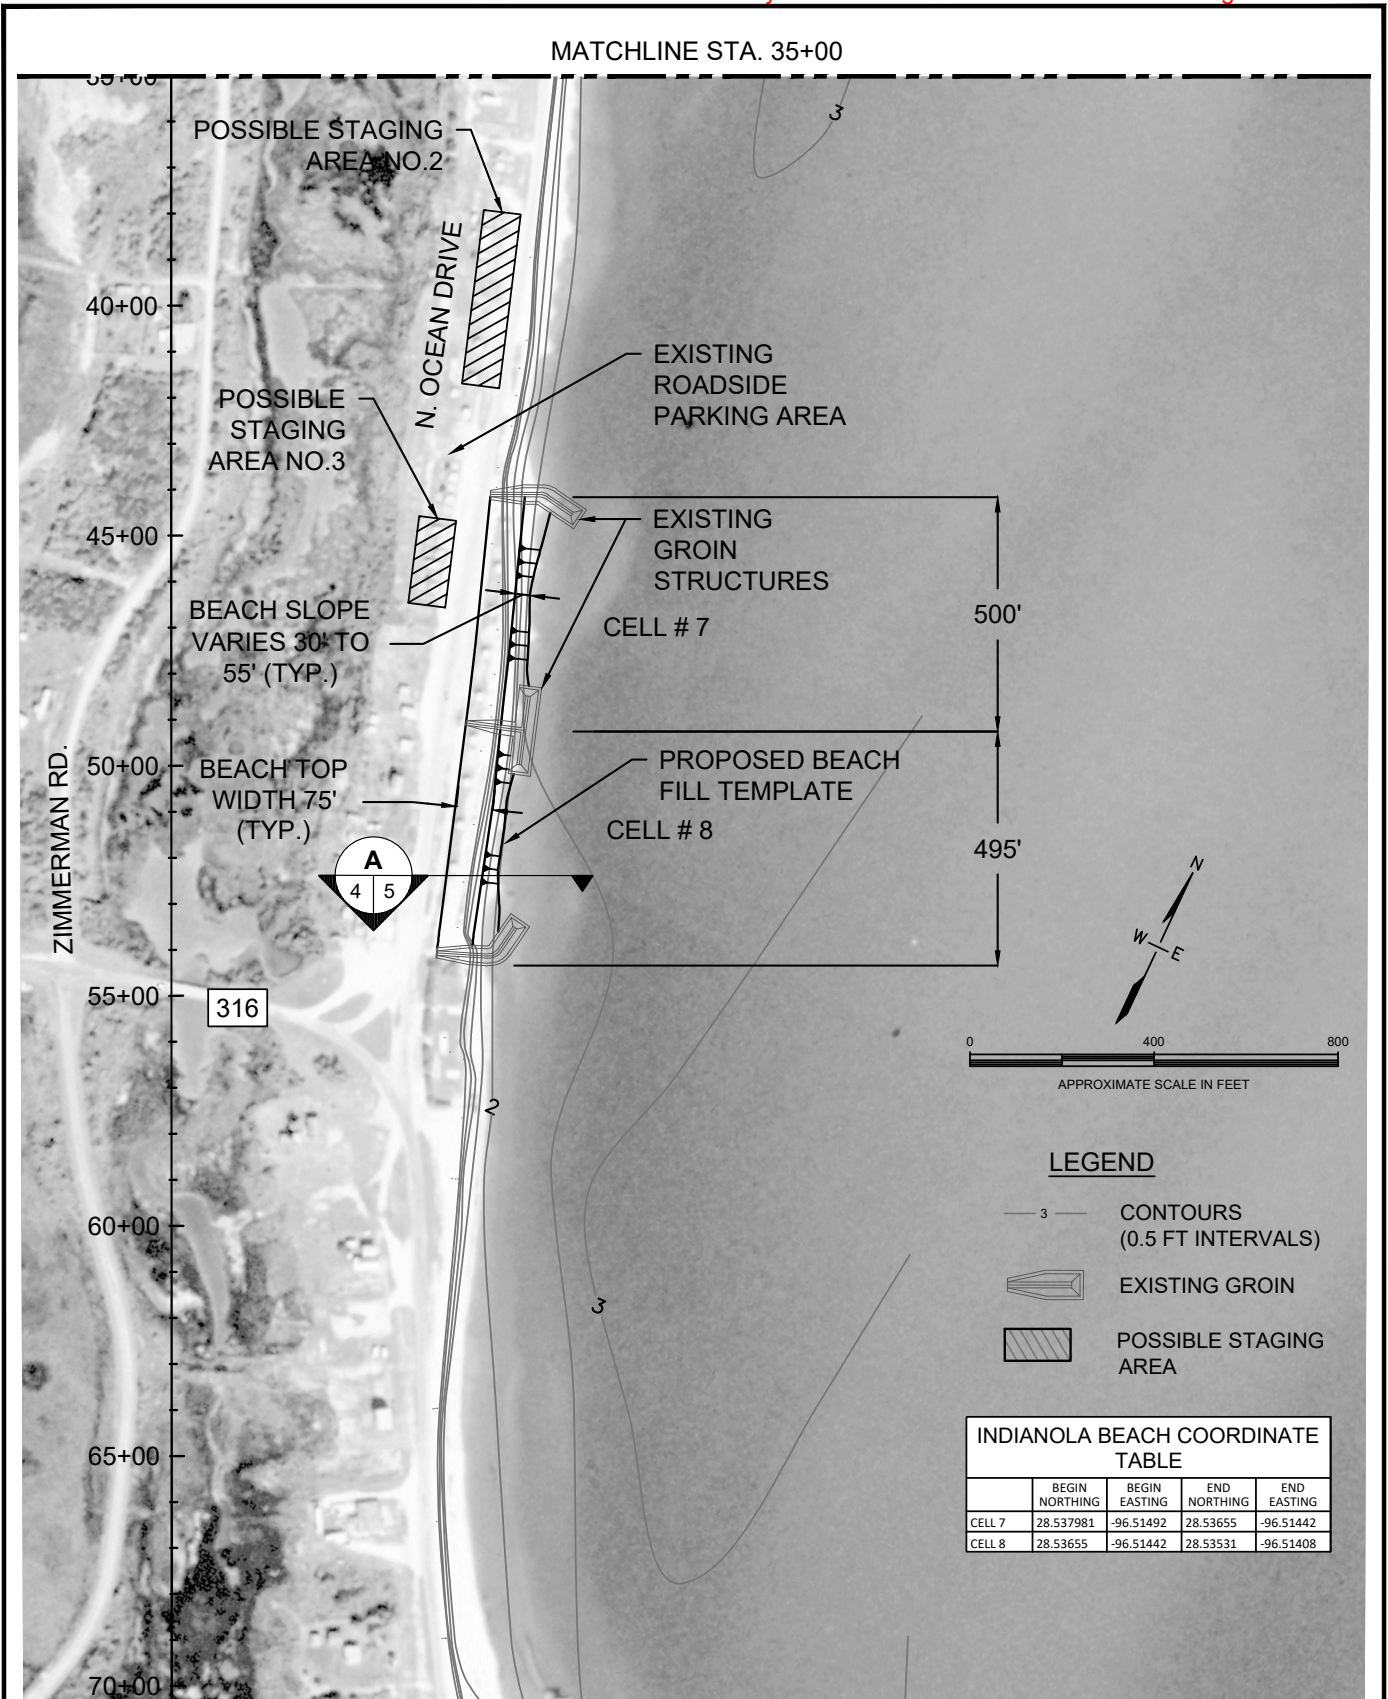**NOTES:**

1. PIPING PLOVER SUITABLE HABITAT DEVELOPED BASED ON NOAA DIGITAL COAST C-CAP DATA (OPEN BEACHES, BARREN LAND), (2016).
2. BEACH CELL COORDINATES ARE GIVEN IN DECIMAL DEGREES.
3. DIMENSIONS ARE APPROXIMATE AND WILL BE FINALIZED DURING DESIGN.

CALHOUN COUNTY
COMMISSIONER PRECINCT 1
MAIL: 202 S ANN
PORT LAVACA, TEXAS 77979
361-552-9242

AECOM
19219 KATY FWY STE 100
HOUSTON, TEXAS 77094
281-646-2400

INDIANOLA BEACH
HARVEY REPAIR PROJECT


**SITE PLAN - CELL #7 AND
CELL #8**

FIGURE NO.

SCALE:
1' = 400'

DRAWN BY: CMR
CHKD. BY: TAN

DATE: 2/11/2022
DATE: 2/11/2022

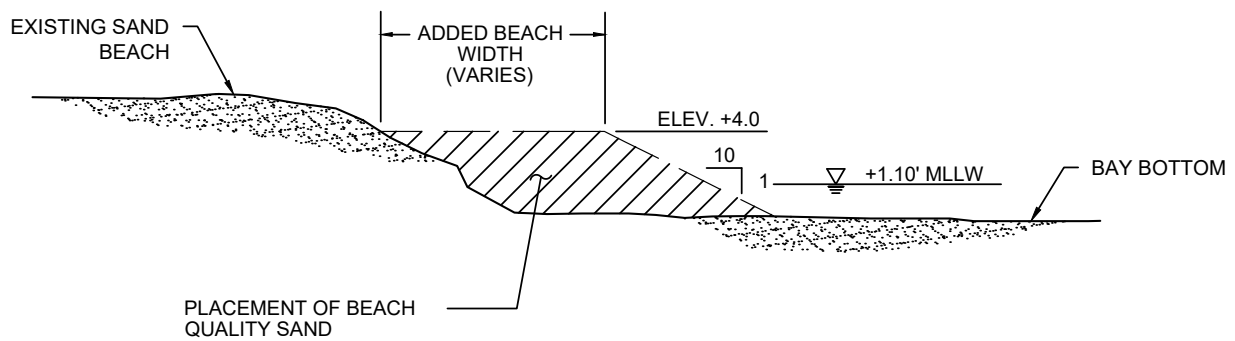

BEACH NOURISHMENT SECTION

NTS

A

BEACH CELL NO.	FILL QUANTITY (CY)
1	330
2	240
3	200
4	140
5	900
6	---
6B	235
7	766
8	600
TOTAL	3,411

NOTES:

- ELEVATIONS IN FEET NAVD 88 AS ESTABLISHED FROM DATUM AT THE PORT O'CONNER TIDE GAUGE STATION (ID# 8773701).
- ADDED BEACH WIDTH VARIES TO MATCH PRE-STORM FILL DIMENSIONS (TYP. 75' MIN. BEACH WIDTH) AND QUANTITIES.

CALHOUN COUNTY
COMMISSIONER PRECINCT 1
MAIL: 202 S ANN
PORT LAVACA, TEXAS 77979
361-552-9242

AECOM
19219 KATY FWY STE 100
HOUSTON, TEXAS 77094
281-646-2400

INDIANOLA BEACH
HARVEY REPAIR PROJECT

TYPICAL SECTION

FIGURE NO.

SCALE:
NTS

DRAWN BY: CMR
CHKD. BY: TAN

DATE: 2/11/2022
DATE: 2/11/2022