


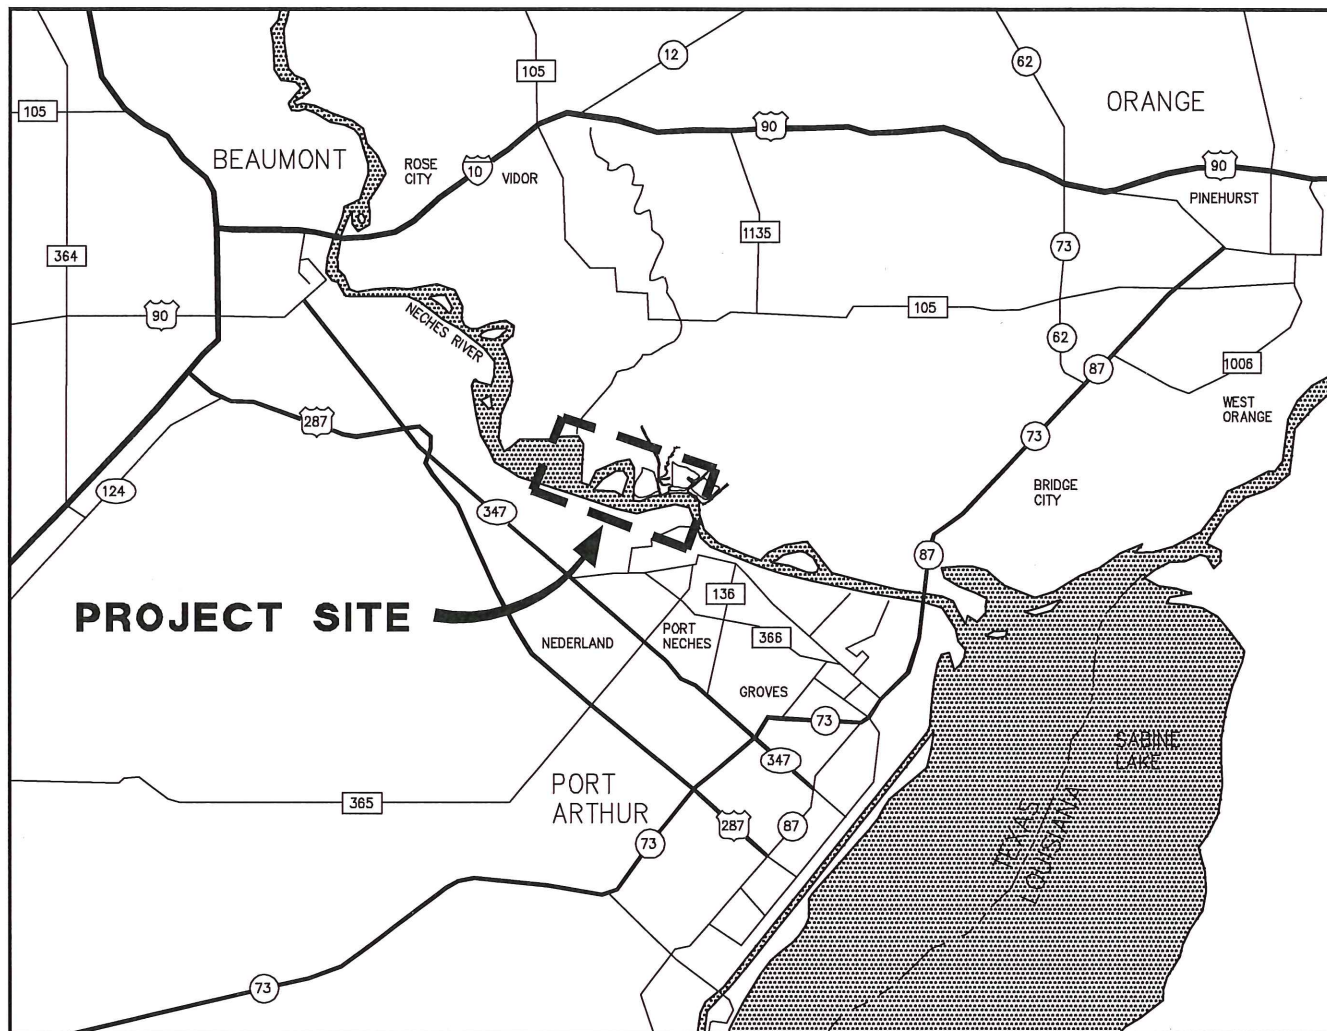

VICINITY MAP
 N.T.S.

LAT: 30°00'29"N
 LONG: 93°59'12"W

9264-1-P01



LANIER & ASSOCIATES
 CONSULTING ENGINEERS
 INCORPORATED
 LA: C-1120 F-2981
 NEW ORLEANS, LA BEAUMONT, TX


SUNOCO PARTNERS & MARKETING TERMINALS L.P.
 NEDERLAND TEXAS

2019 PERMIT MODIFICATION PACKAGE
JEFFERSON COUNTY VICINITY MAP
SUNOCO DOCK FACILITIES

DATE	SEP '18
DESIGN	*
DRAWN	TMC
CHECK	JES
CONTRACT	9264-1
SHEET No.	1 OF 5


J:\90005\9264-1 SUNOCO DOCK 6 DETAILED ENGINEERING\DRAWINGS\PERMIT MODIFICATION\9264-1-P01.DWG

J:\9000S\9264-1 SUNOCO DOCK 6 DETAILED ENGINEERING\DRAWINGS\PERMIT MODIFICATION\9264-1-P02.DWG

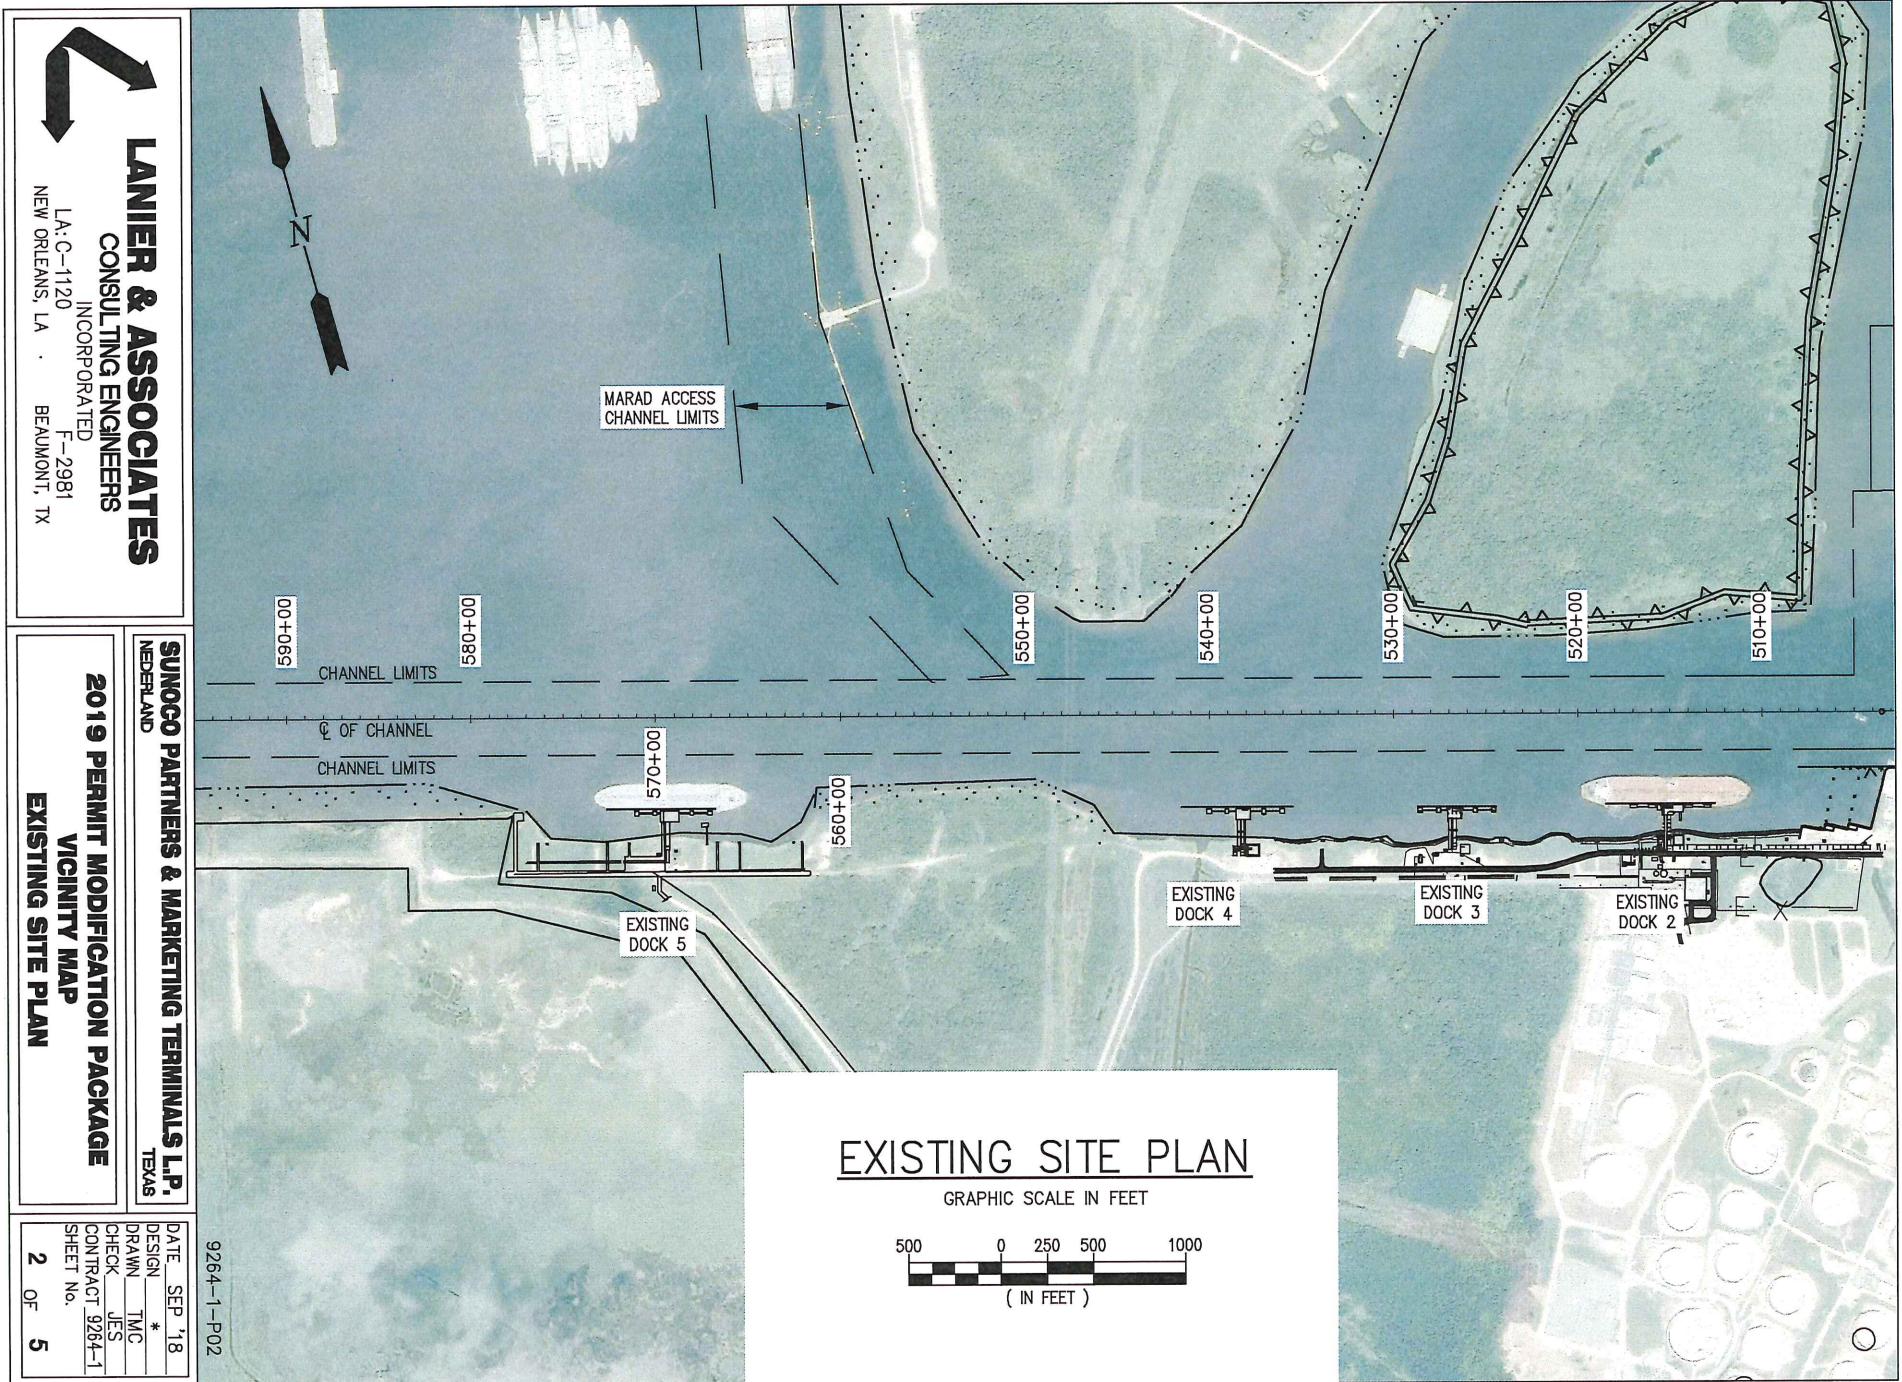

EXISTING SITE PLAN

GRAPHIC SCALE IN FEET

 


LANIER & ASSOCIATES
 CONSULTING ENGINEERS
 INCORPORATED
 LA: C-1120
 NEW ORLEANS, LA
 F-2981
 BEAUMONT, TX

SUNOCO PARTNERS & MARKETING TERMINALS L.P.
 NEDERLAND
 TEXAS
2019 PERMIT MODIFICATION PACKAGE
EXISTING SITE PLAN

DATE: SEP '18
 DESIGN: TMC
 DRAWN: JES
 CHECK: JES
 CONTRACT: 9264-1
 SHEET NO.: 2 OF 5

9264-1-P02

J:\9000S\9264-1 SUNOCO DOCK 6 DETAILED ENGINEERING\DRAWINGS\PERMIT MODIFICATION\9264-1-P03.DWG

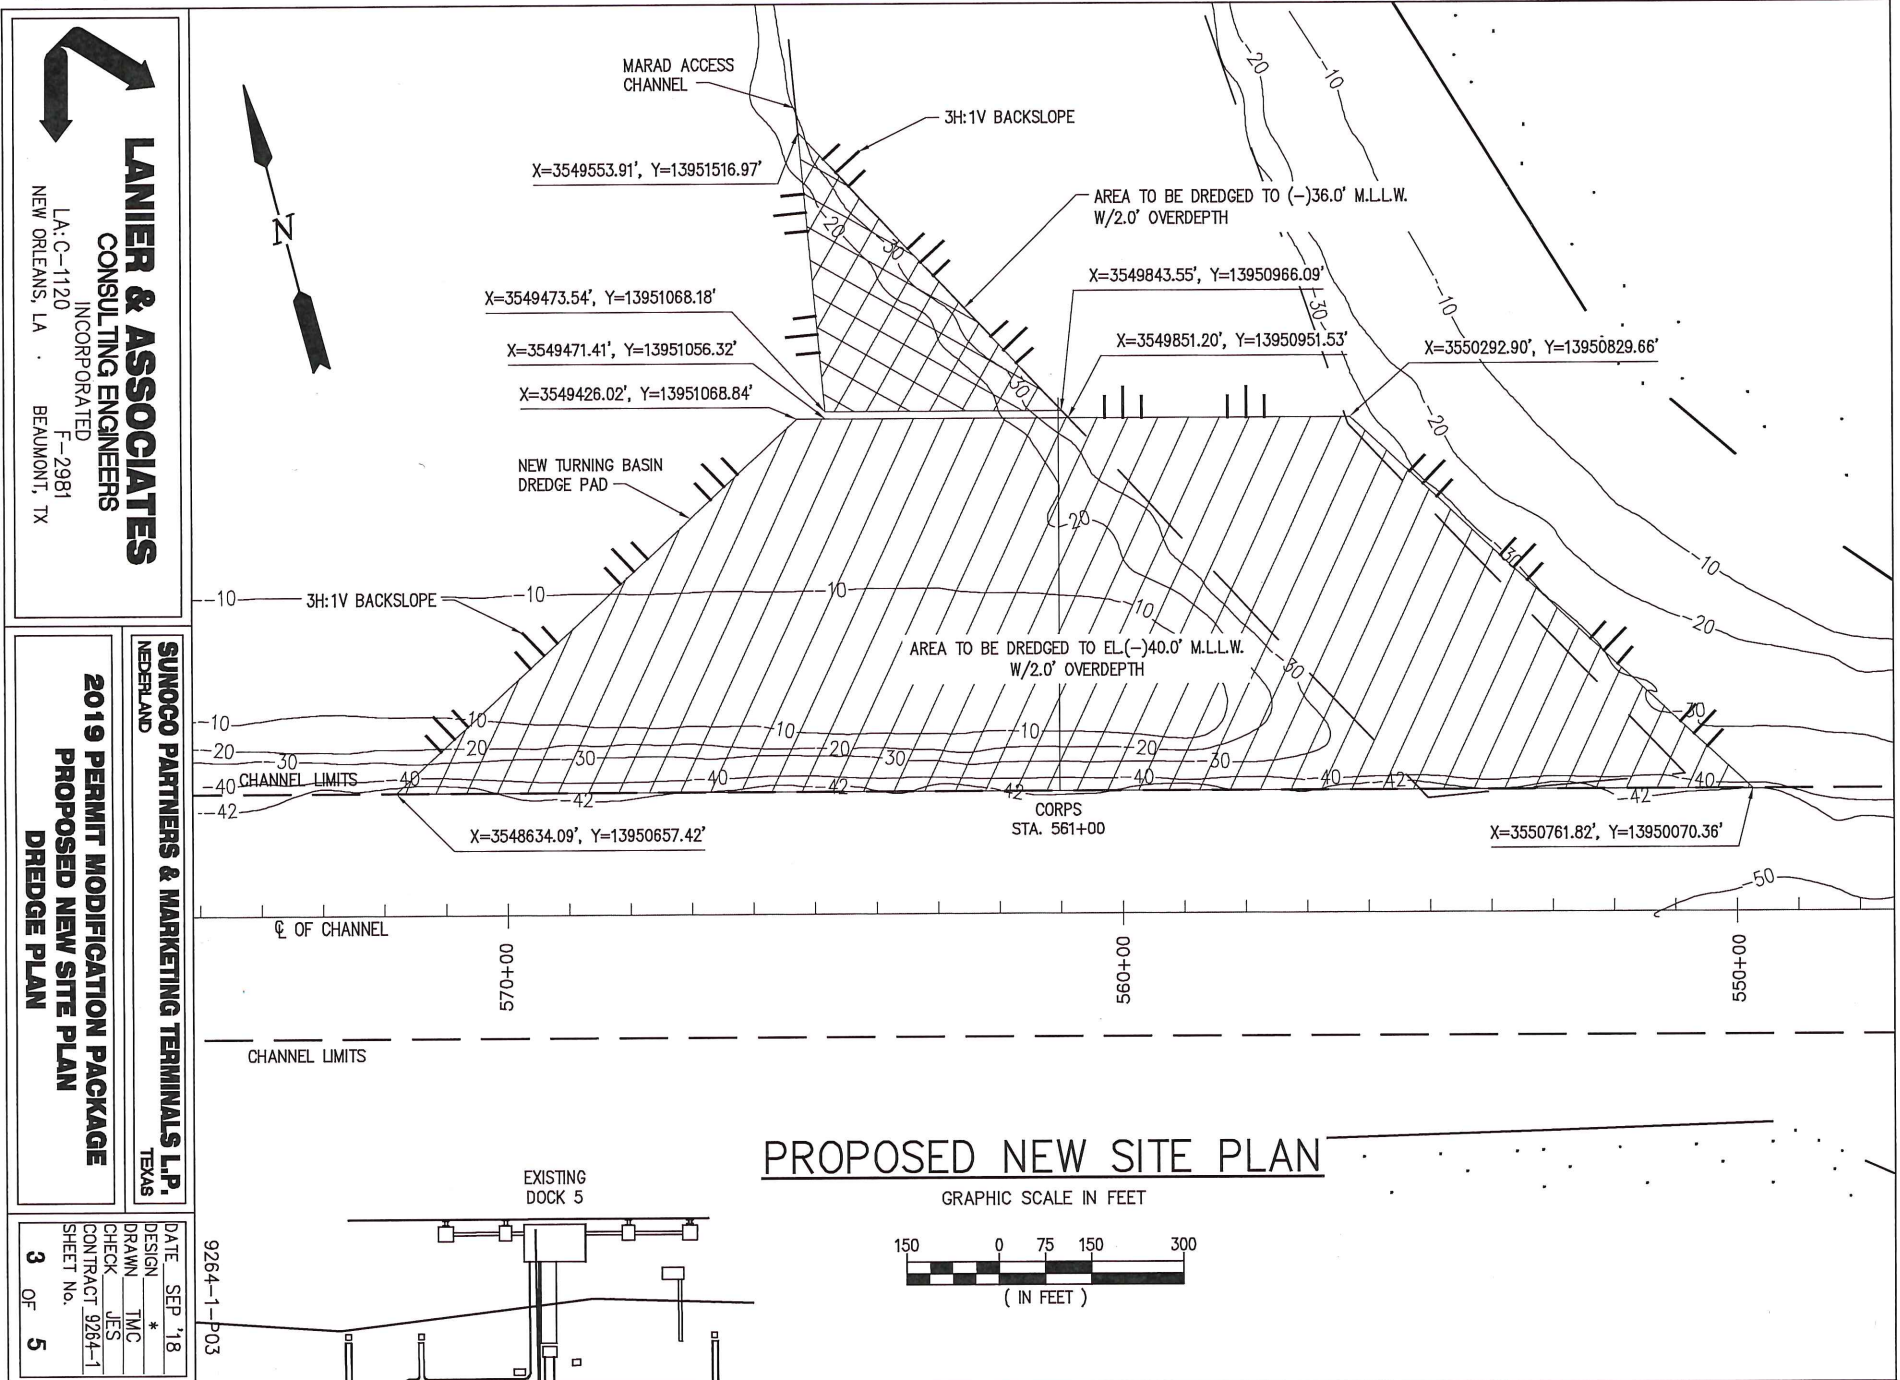

LANIER & ASSOCIATES
 CONSULTING ENGINEERS
 INCORPORATED
 LA: C-1120
 NEW ORLEANS, LA
 F-2981
 BEAUMONT, TX

SUNOCO PARTNERS & MARKETING TERMINALS L.P.
 NEDERLAND
 TEXAS

2019 PERMIT MODIFICATION PACKAGE
PROPOSED NEW SITE PLAN
DREDGE PLAN

DATE: SEP '18
 DESIGN: *
 DRAWN: TMC
 CHECK: JES
 CONTRACT: 9264-1
 SHEET NO.: 3 OF 5

9264-1-P03

J:\9000S\9264-1 SUNOCO DOCK 6 DETAILED ENGINEERING\DRAWINGS\PERMIT MODIFICATION\9264-1-P04.DWG




LANIER & ASSOCIATES
 CONSULTING ENGINEERS
 INCORPORATED
 F-2981
 LA: C-1120
 NEW ORLEANS, LA BEAUMONT, TX

SUNOCO PARTNERS & MARKETING TERMINALS L.P.
 NEDERLAND TEXAS


2019 PERMIT MODIFICATION PACKAGE
 CROSS SECTION
 CORPS STATION 361+00

DATE SEP '18
 DESIGN *
 DRAWN PJC
 CHECK JES
 CONTRACT 9264-1
 SHEET No. 4 OF 5


9264-1-P04

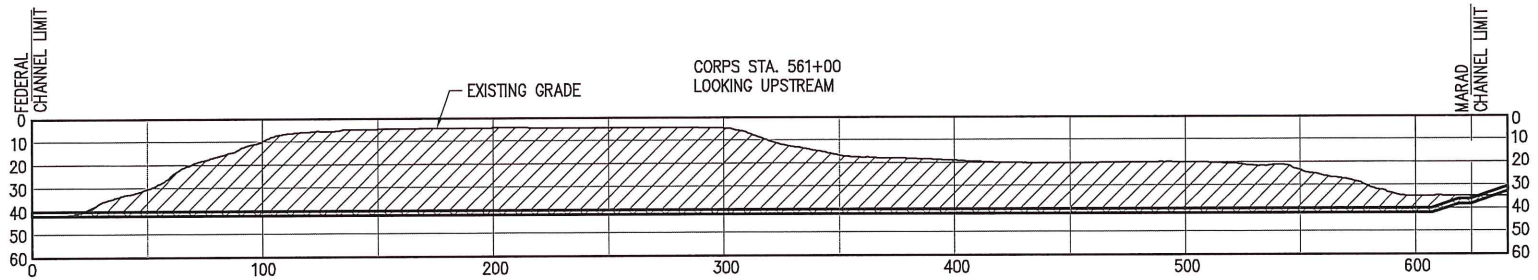

CROSS SECTIONS
CORPS STATION 561+00
(LOOKING UPSTREAM)

 

J:\90005\9264-1 SUNOCO DOCK 6 DETAILED ENGINEERING\DRAWINGS\PERMIT MODIFICATION\9264-1-P05.DWG

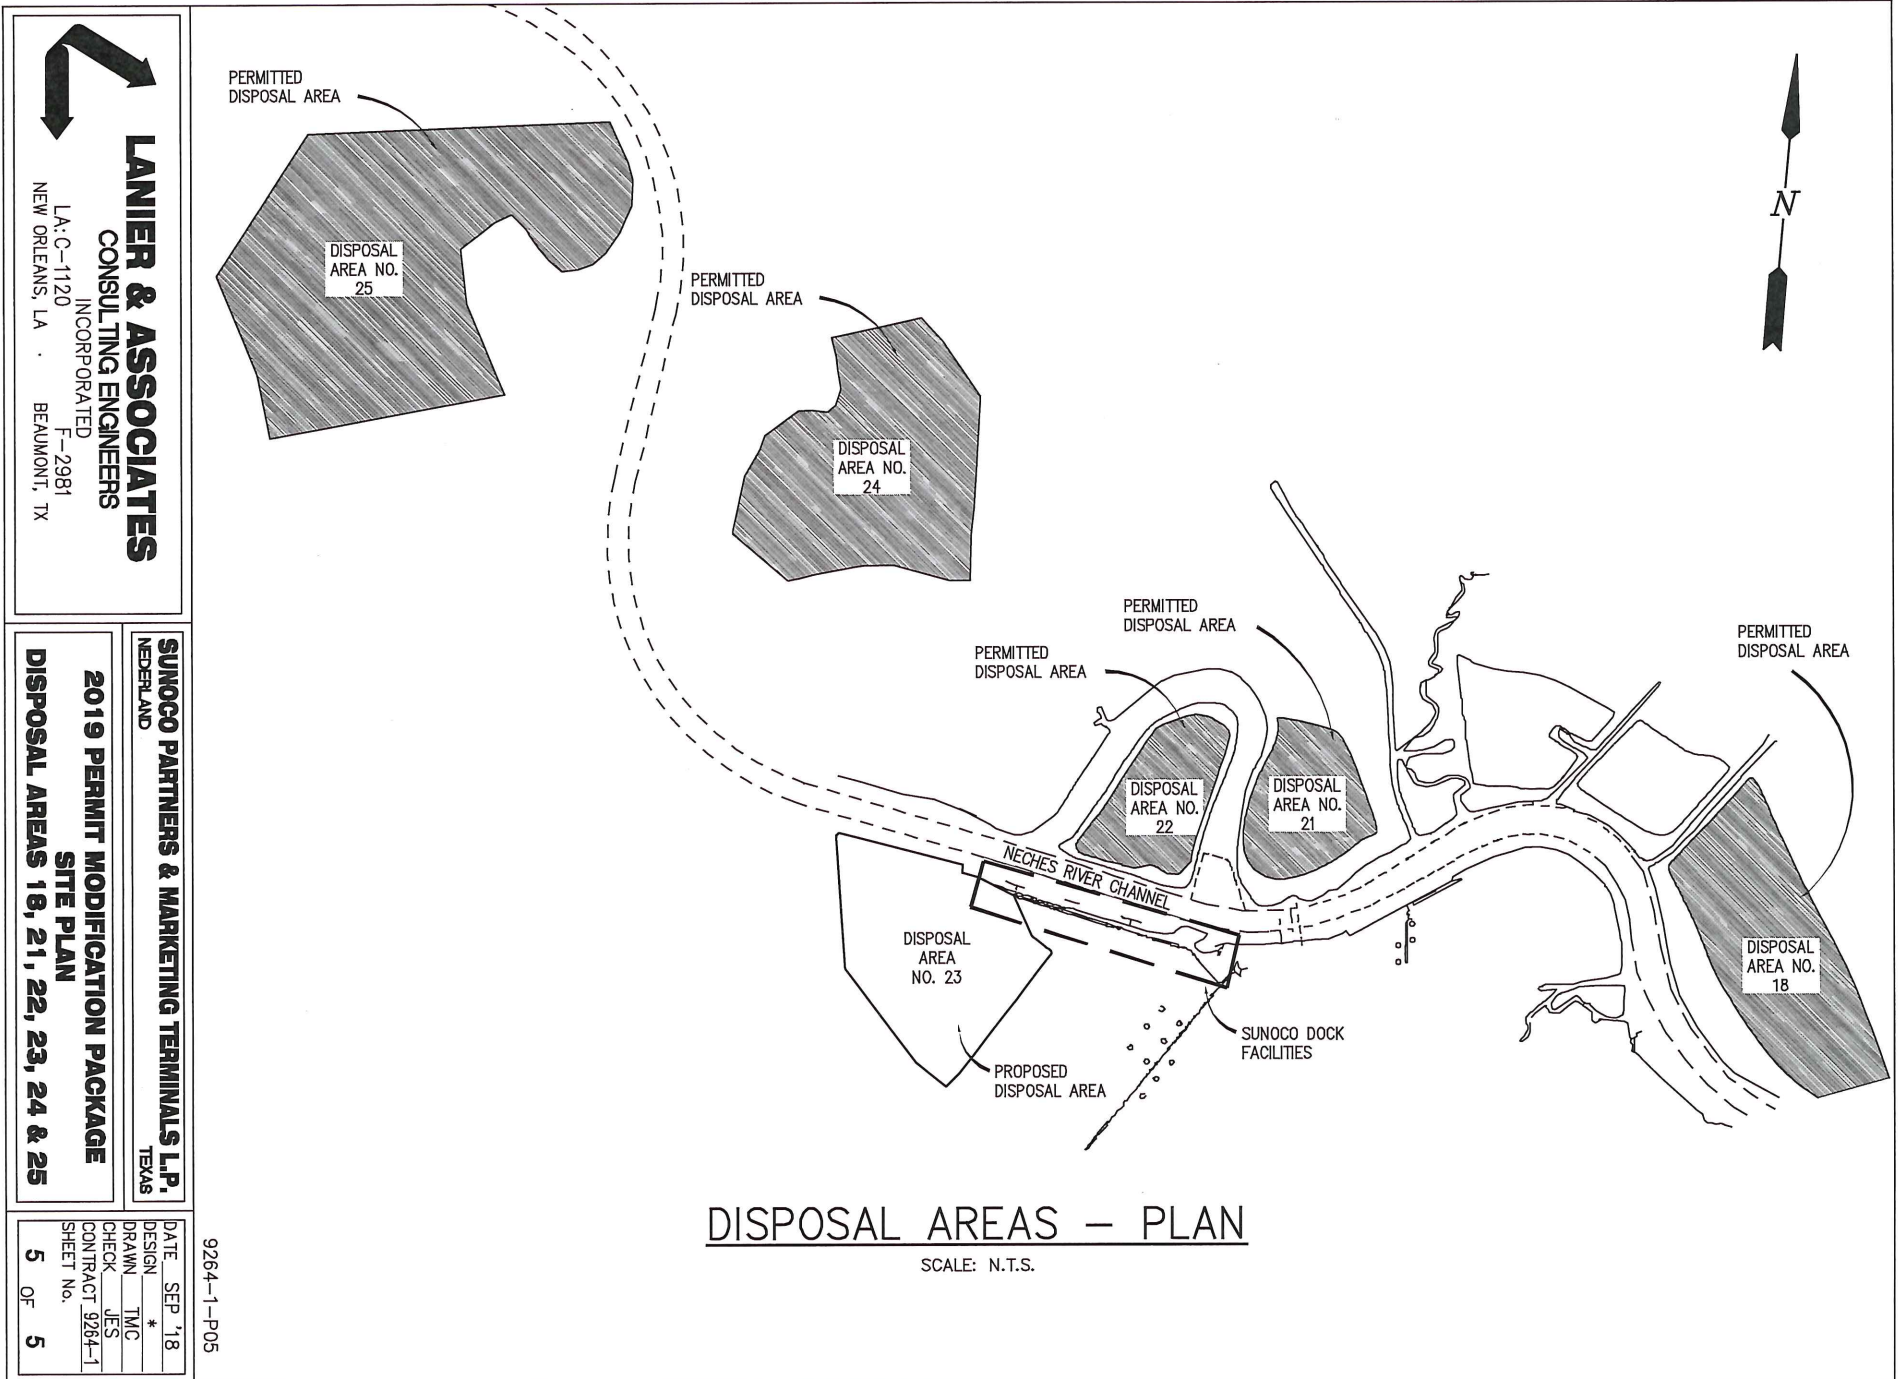

DISPOSAL AREAS - PLAN

SCALE: N.T.S.

SUNOCO PARTNERS & MARKETING TERMINALS L.P.
 NEDERLAND TEXAS

2019 PERMIT MODIFICATION PACKAGE
SITE PLAN
DISPOSAL AREAS 18, 21, 22, 23, 24 & 25

DATE	SEP '18
DESIGN	*
DRAWN	TMC
CHECK	JES
CONTRACT	9264-1
SHEET No.	5 OF 5

9264-1-P05

LANIER & ASSOCIATES
 CONSULTING ENGINEERS
 INCORPORATED
 LA: C-1120 F-2981
 NEW ORLEANS, LA BEAUMONT, TX