


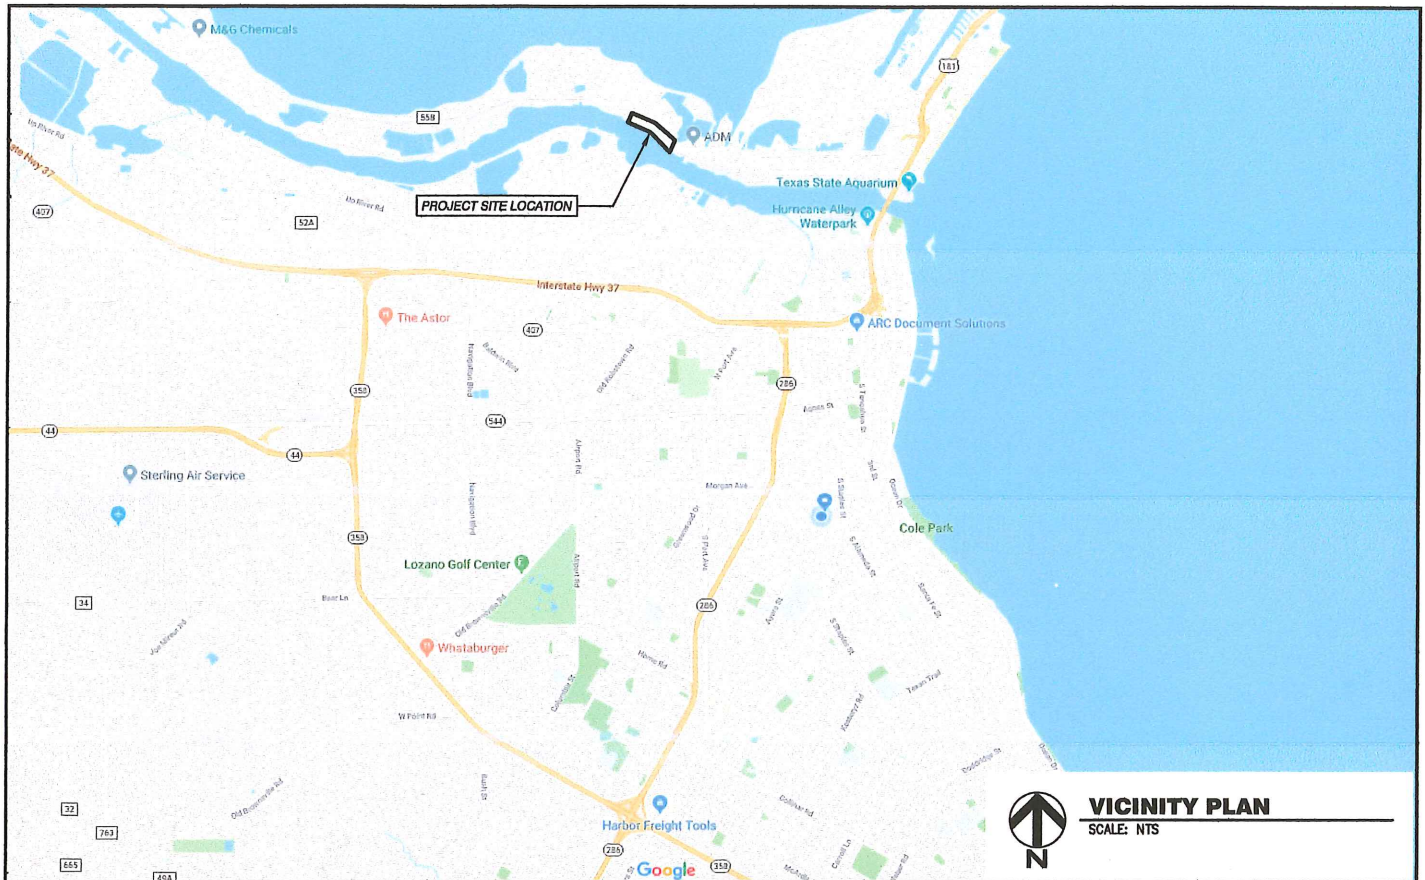


**ACCUTRANS**  
 PROPOSED BARGE FLEETING AREA  
 CORPUS CHRISTI, NUECES COUNTY, TEXAS  
 CORPUS CHRISTI SHIP CHANNEL  
**VICINITY & LOCATION PLANS**

**ME**  
 MUNOZ ENGINEERING  
 CIVIL • STRUCTURAL • MARINE  
 TOPOGRAPHIC SURVEYING  
 1003 SOUTH BROWNE BOULEVARD  
 CORPUS CHRISTI, TEXAS 78404  
 PHONE: 361-446-4444  
 EMAIL: info@munozengr.com

| DRAWN BY: RA |     | REVISIONS   |    |      |      |
|--------------|-----|-------------|----|------|------|
| CHK BY:      | NO. | DESCRIPTION | BY | CHKD | DATE |
| APP BY: RM   |     |             |    |      |      |
| SCALE:       |     |             |    |      |      |
| AS NOTED     |     |             |    |      |      |
| DWG:         |     |             |    |      |      |
| JULY 2018    |     |             |    |      |      |

PROJ. NO. -XXXXXXX  
 SHEET NO.  
**1**

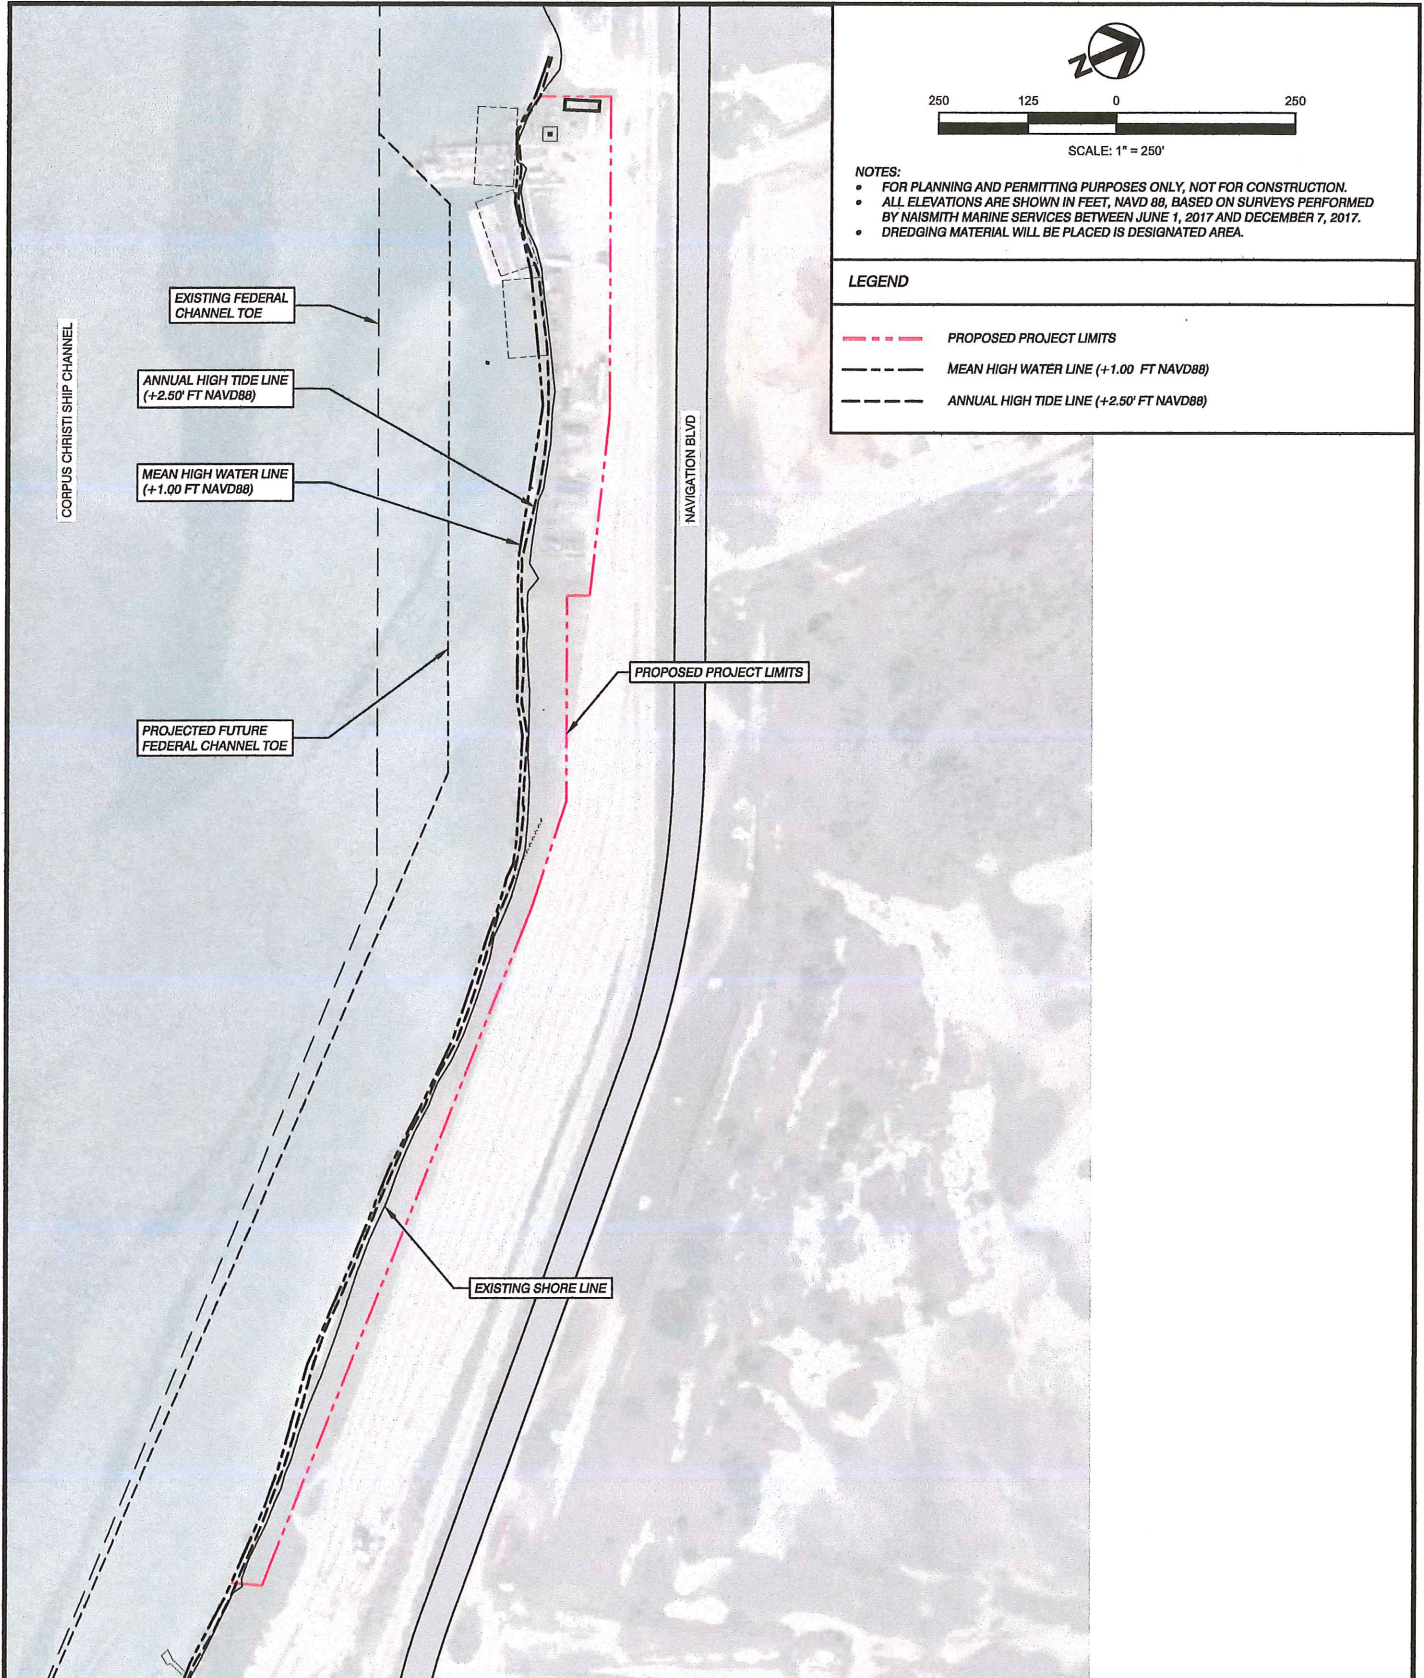

250 125 0 250

SCALE: 1" = 250'

**NOTES:**

- FOR PLANNING AND PERMITTING PURPOSES ONLY, NOT FOR CONSTRUCTION.
- ALL ELEVATIONS ARE SHOWN IN FEET, NAVD 88, BASED ON SURVEYS PERFORMED BY NAISMITH MARINE SERVICES BETWEEN JUNE 1, 2017 AND DECEMBER 7, 2017.
- DREDGING MATERIAL WILL BE PLACED IN DESIGNATED AREA.

**LEGEND**

- PROPOSED PROJECT LIMITS
- MEAN HIGH WATER LINE (+1.00 FT NAVD88)
- ANNUAL HIGH TIDE LINE (+2.50' FT NAVD88)

**ACCUTRANS**

PROPOSED BARGE FLEETING AREA  
CORPUS CHRISTI, NUECES COUNTY, TEXAS  
CORPUS CHRISTI SHIP CHANNEL

**EXISTING CONDITIONS SITE PLAN**



MUNOZ ENGINEERING  
CIVIL-STRUCTURAL-MARINE  
TOPOGRAPHIC SURVEYING  
SINCE 1989 INC. #1255  
PHONE: 361-845-4444  
EMAIL: info@munozeng.com  
1003 SOUTH BROWNLIE BOULEVARD  
CORPUS CHRISTI, TEXAS 78404

DESIGN BY: RA

CHK BY: RA

APP BY: RA

SCALE:

AS NOTED

DATE:

JULY 2018


**REVISIONS**

| NO. | DESCRIPTION | BY | CHKD | DATE |
|-----|-------------|----|------|------|
|     |             |    |      |      |
|     |             |    |      |      |
PROJ. NO.-XXXXXXX

SHEET NO.

**2**

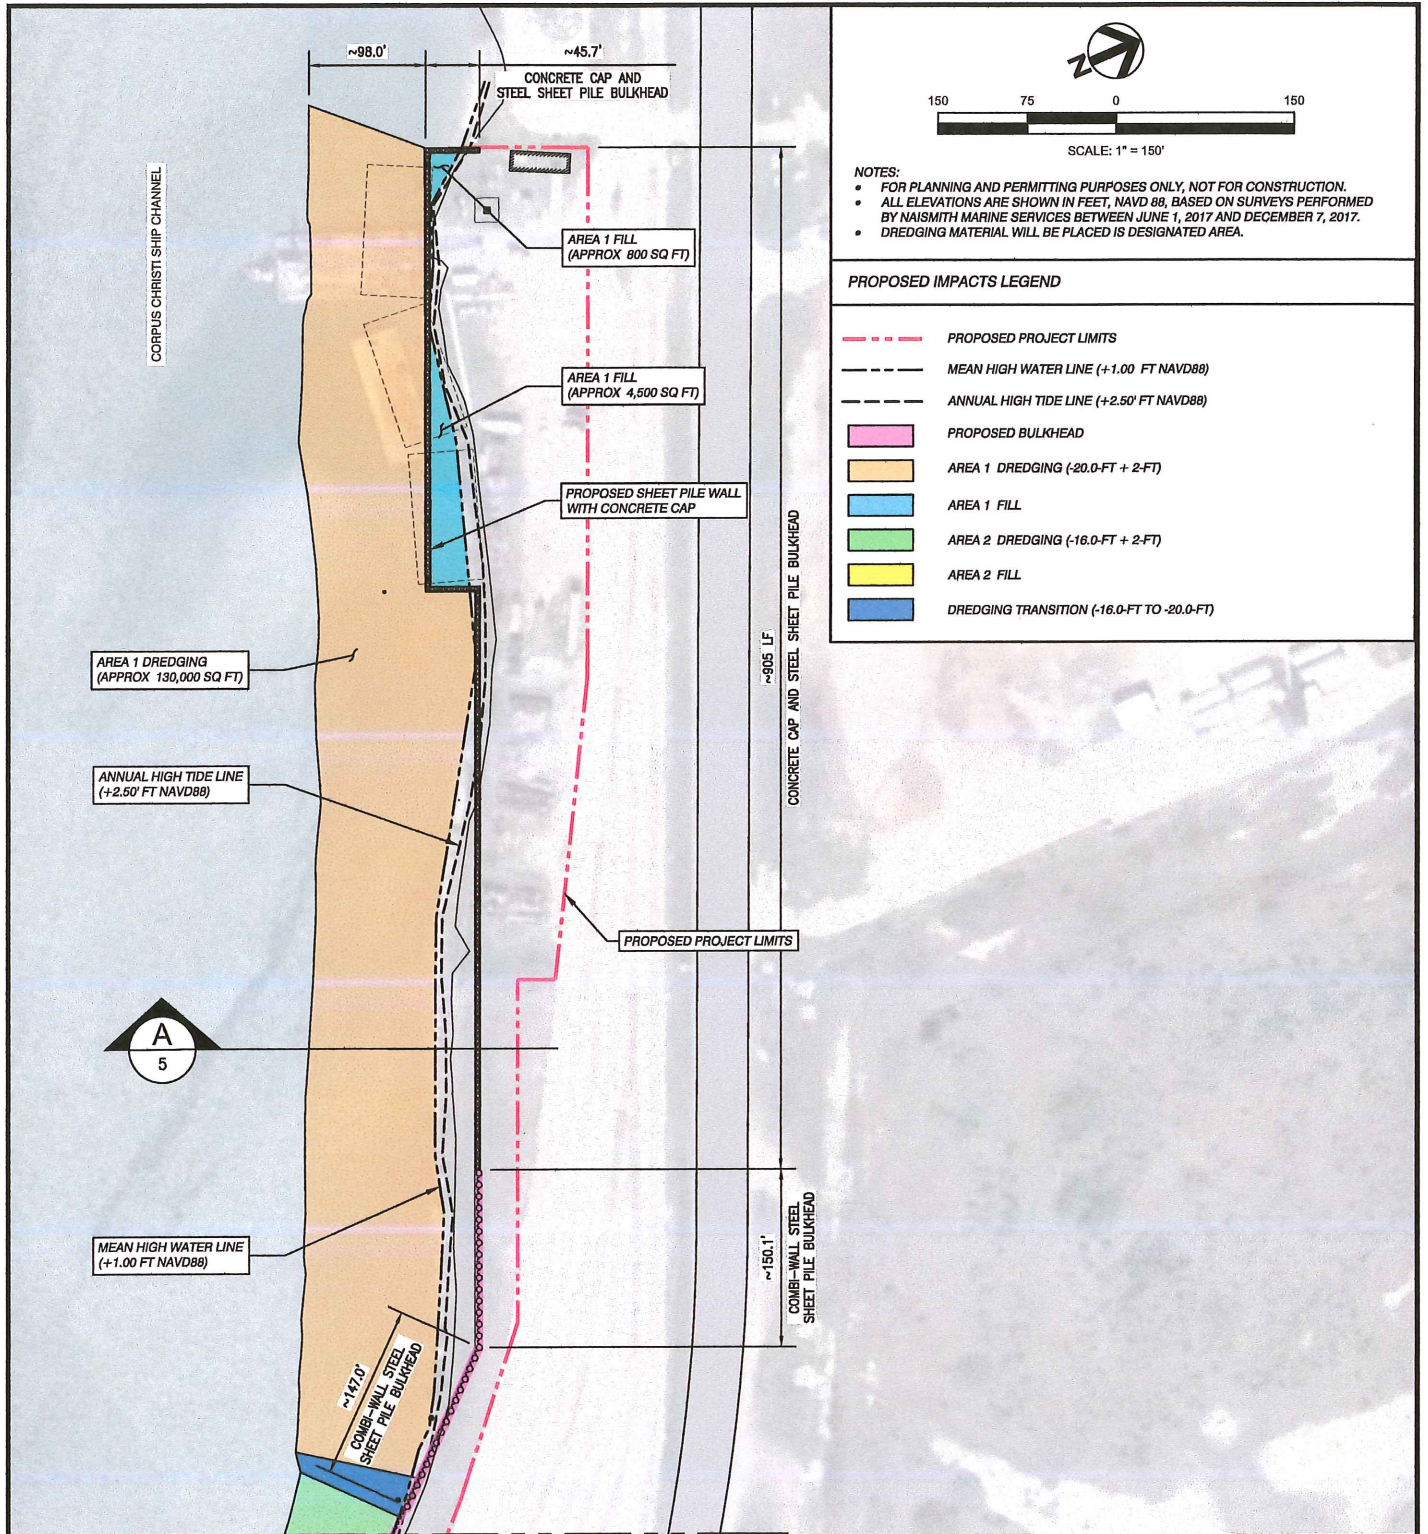

MATCHLINE A

**ACCUTRANS**  
 PROPOSED BARGE FLEETING AREA  
 CORPUS CHRISTI, NUECES COUNTY, TEXAS  
 CORPUS CHRISTI SHIP CHANNEL  
**PROPOSED SITE PLAN**




| DRAWN BY: RA |     | REVISIONS   |    |      |      |
|--------------|-----|-------------|----|------|------|
| CHK BY:      | NO. | DESCRIPTION | BY | CHKD | DATE |
| APP BY: RMB  |     |             |    |      |      |
| SCALE:       |     |             |    |      |      |
| AS NOTED     |     |             |    |      |      |
| DATE:        |     |             |    |      |      |
| JULY 2018    |     |             |    |      |      |

PROJ. NO.--XXXXXX

SHEET NO.

**3**

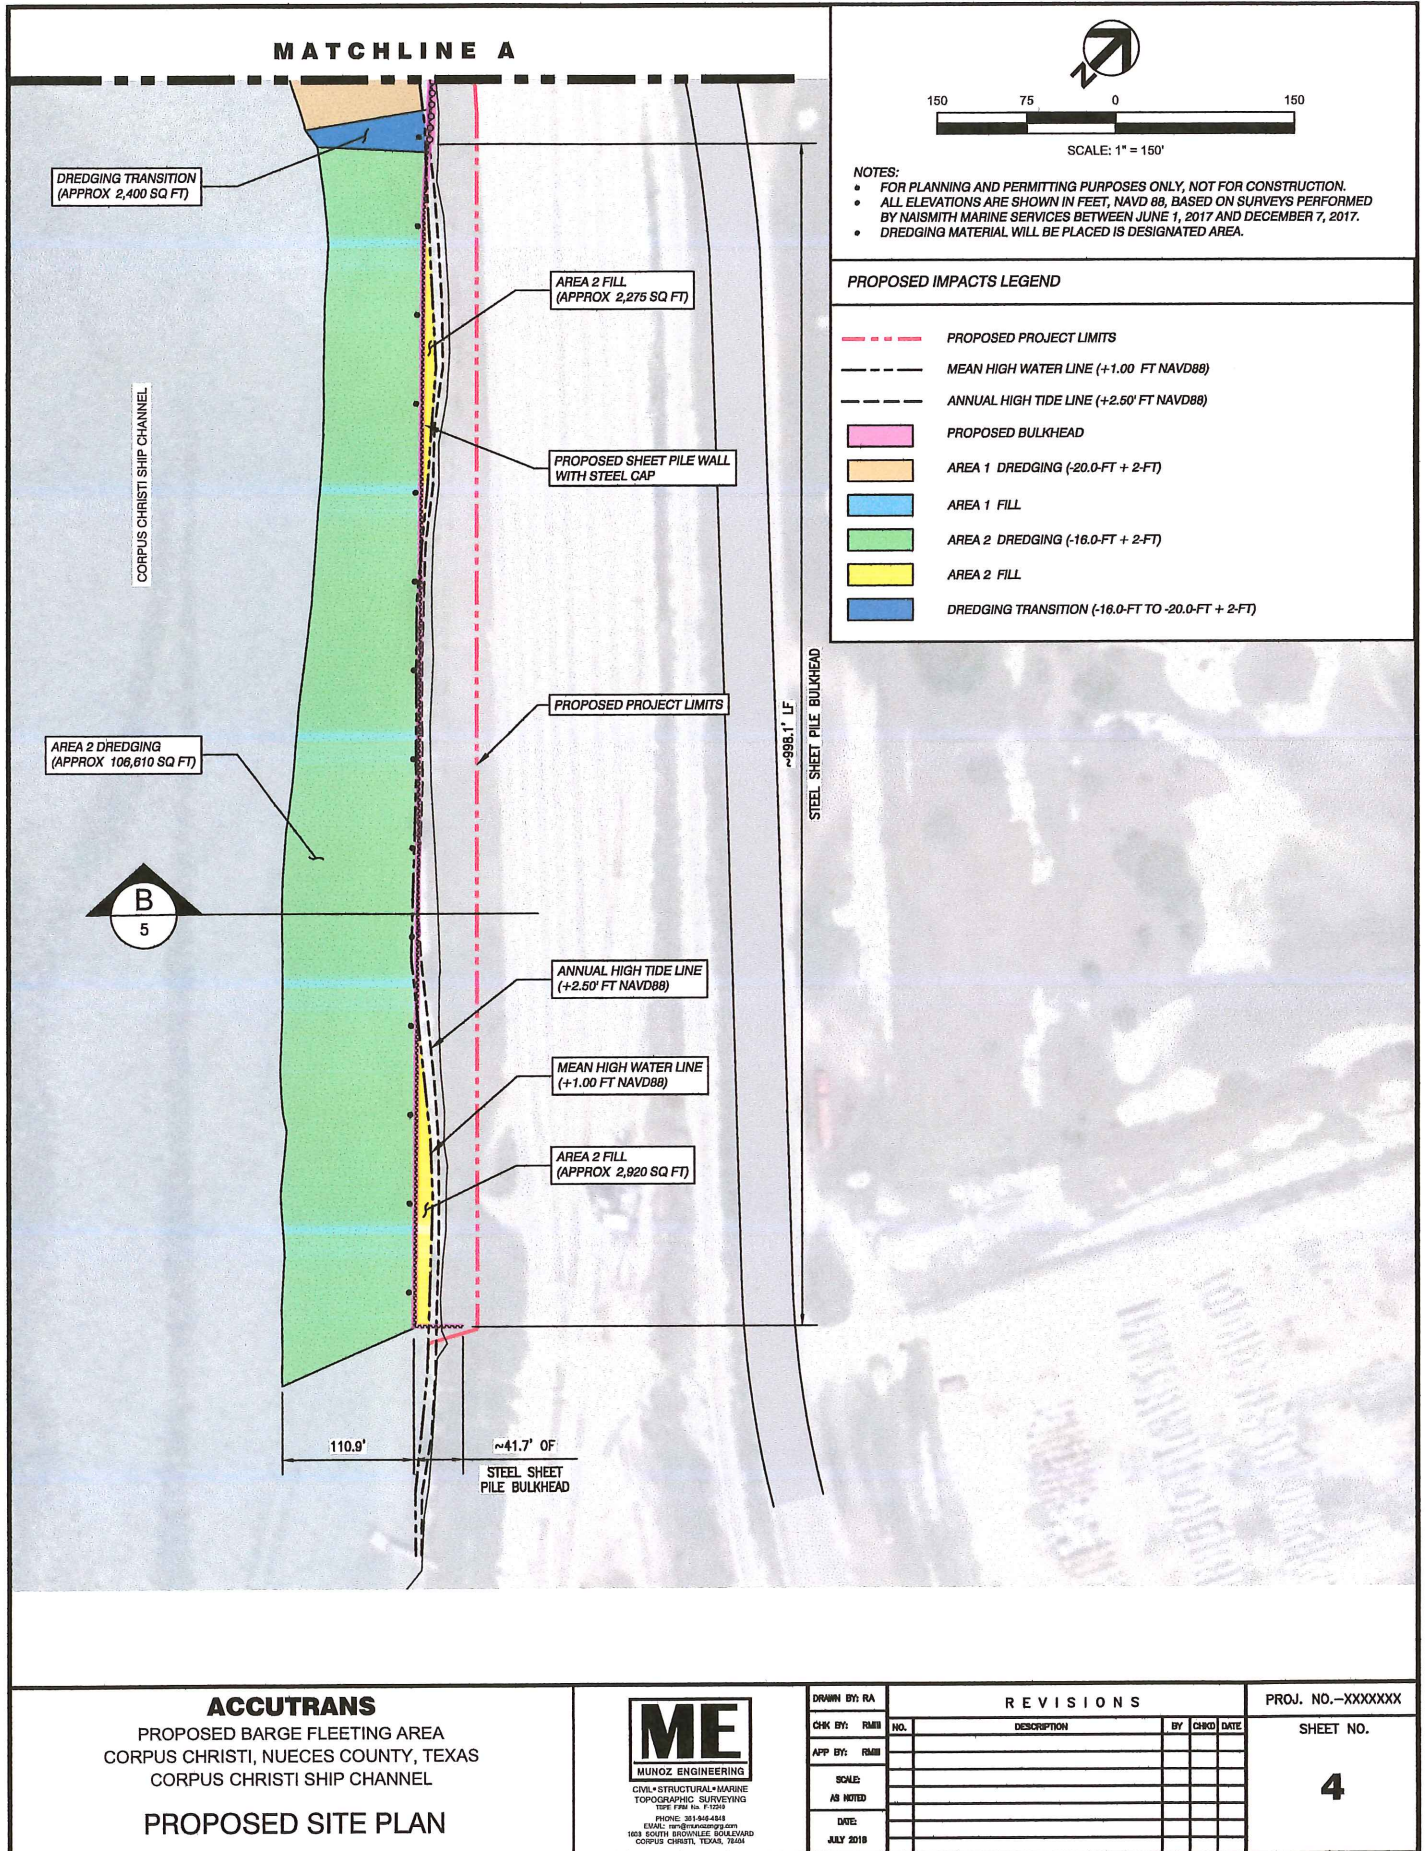

**ACCUTRANS**  
PROPOSED BARGE FLEETING AREA  
CORPUS CHRISTI, NUECES COUNTY, TEXAS  
CORPUS CHRISTI SHIP CHANNEL  
**PROPOSED SITE PLAN**





| DRAWN BY: RA |     | REVISIONS   |    |      |      |
|--------------|-----|-------------|----|------|------|
| CHK BY:      | NO. | DESCRIPTION | BY | CHKD | DATE |
| APP BY: RMB  |     |             |    |      |      |
| SCALE:       |     |             |    |      |      |
| AS NOTED     |     |             |    |      |      |
| DATE:        |     |             |    |      |      |
| JULY 2018    |     |             |    |      |      |

PROJ. NO.-XXXXXX

SHEET NO.

**4**

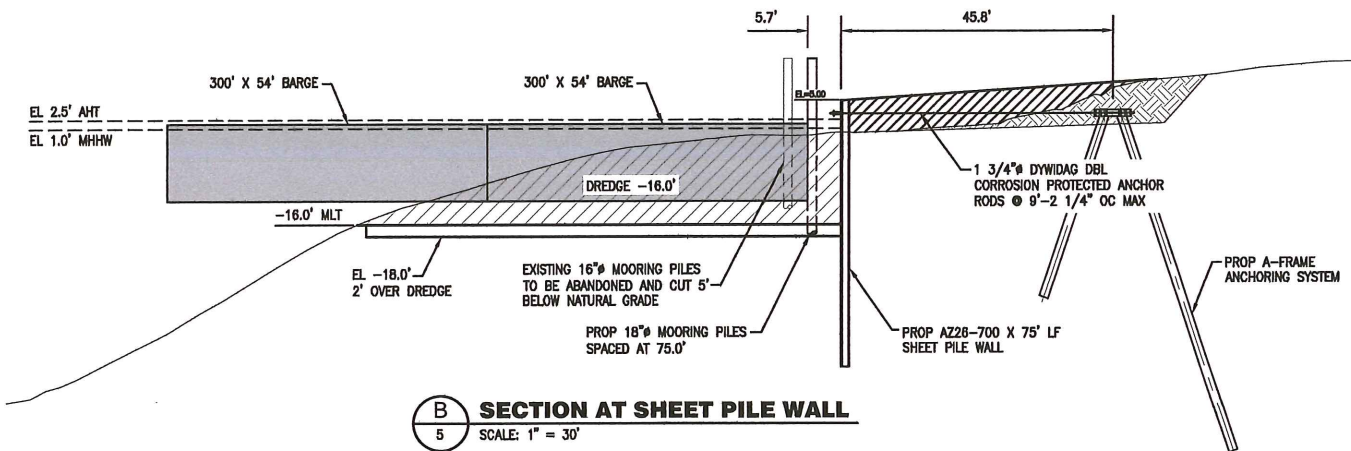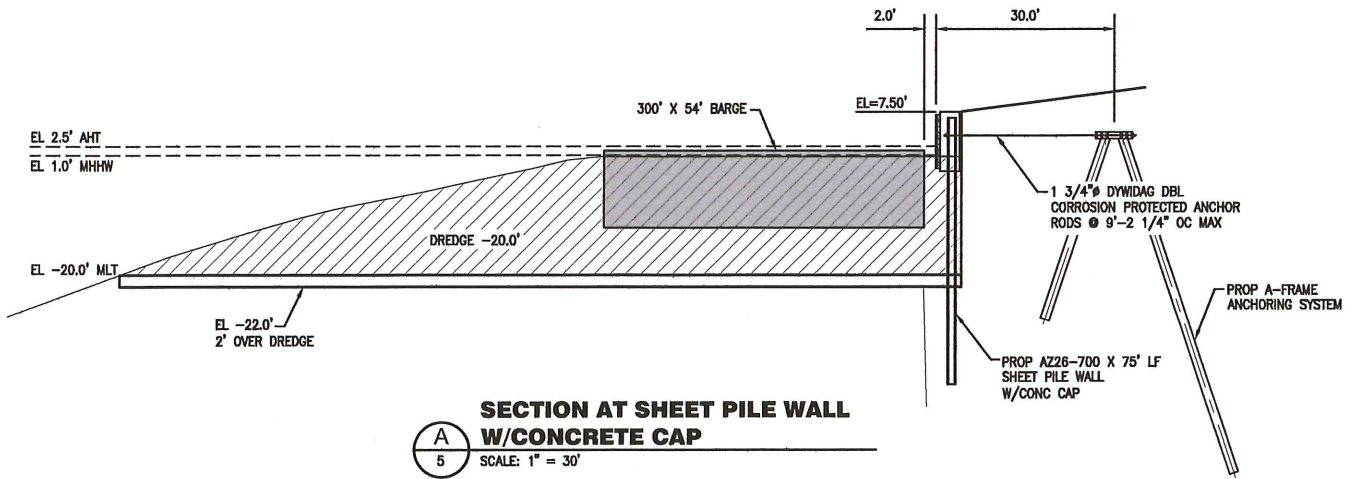

**ACCUTRANS**  
PROPOSED BARGE FLEETING AREA  
CORPUS CHRISTI, NUECES COUNTY, TEXAS  
CORPUS CHRISTI SHIP CHANNEL  
**TYPICAL SECTIONS**



| DRAWN BY: RA |    | REVISIONS |             |    |      | PROJ. NO.-XXXXXX |           |
|--------------|----|-----------|-------------|----|------|------------------|-----------|
| CHK          | BY | NO.       | DESCRIPTION | BY | CHKD | DATE             | SHEET NO. |
| APP          | BY |           |             |    |      |                  | <b>5</b>  |
| SOUL         |    |           |             |    |      |                  |           |
| AS NOTED     |    |           |             |    |      |                  |           |
| DATE         |    |           |             |    |      |                  |           |
| JULY 2018    |    |           |             |    |      |                  |           |



**PROPOSED PLACEMENT AREAS (FOR MAINTENANCE DREDGING):**

1. DREDGE MATERIAL PLACEMENT AREA NO. 1
2. SOUTH SHORE DREDGE MATERIAL PLACEMENT AREA (CELL A)
3. SOUTH SHORE DREDGE MATERIAL PLACEMENT AREA (CELL B)

 DREDGE PLACEMENT AREA

**ACCUTRANS**  
PROPOSED BARGE FLEETING AREA  
CORPUS CHRISTI, NUECES COUNTY, TEXAS  
CORPUS CHRISTI SHIP CHANNEL

**DREDGING MATERIAL PLACEMENT PLAN**



| DRAWN BY: RA |     | REVISIONS   |    |      |      |
|--------------|-----|-------------|----|------|------|
| CHKD BY: RMB | NO. | DESCRIPTION | BY | CHKD | DATE |
| APP BY: RMB  |     |             |    |      |      |
| SCALE:       |     |             |    |      |      |
| AS NOTED     |     |             |    |      |      |
| DATE:        |     |             |    |      |      |
| JULY 2018    |     |             |    |      |      |

PROJ. NO.—XXXXXX

SHEET NO.

**6**