



11/7/2024 10:15 AM

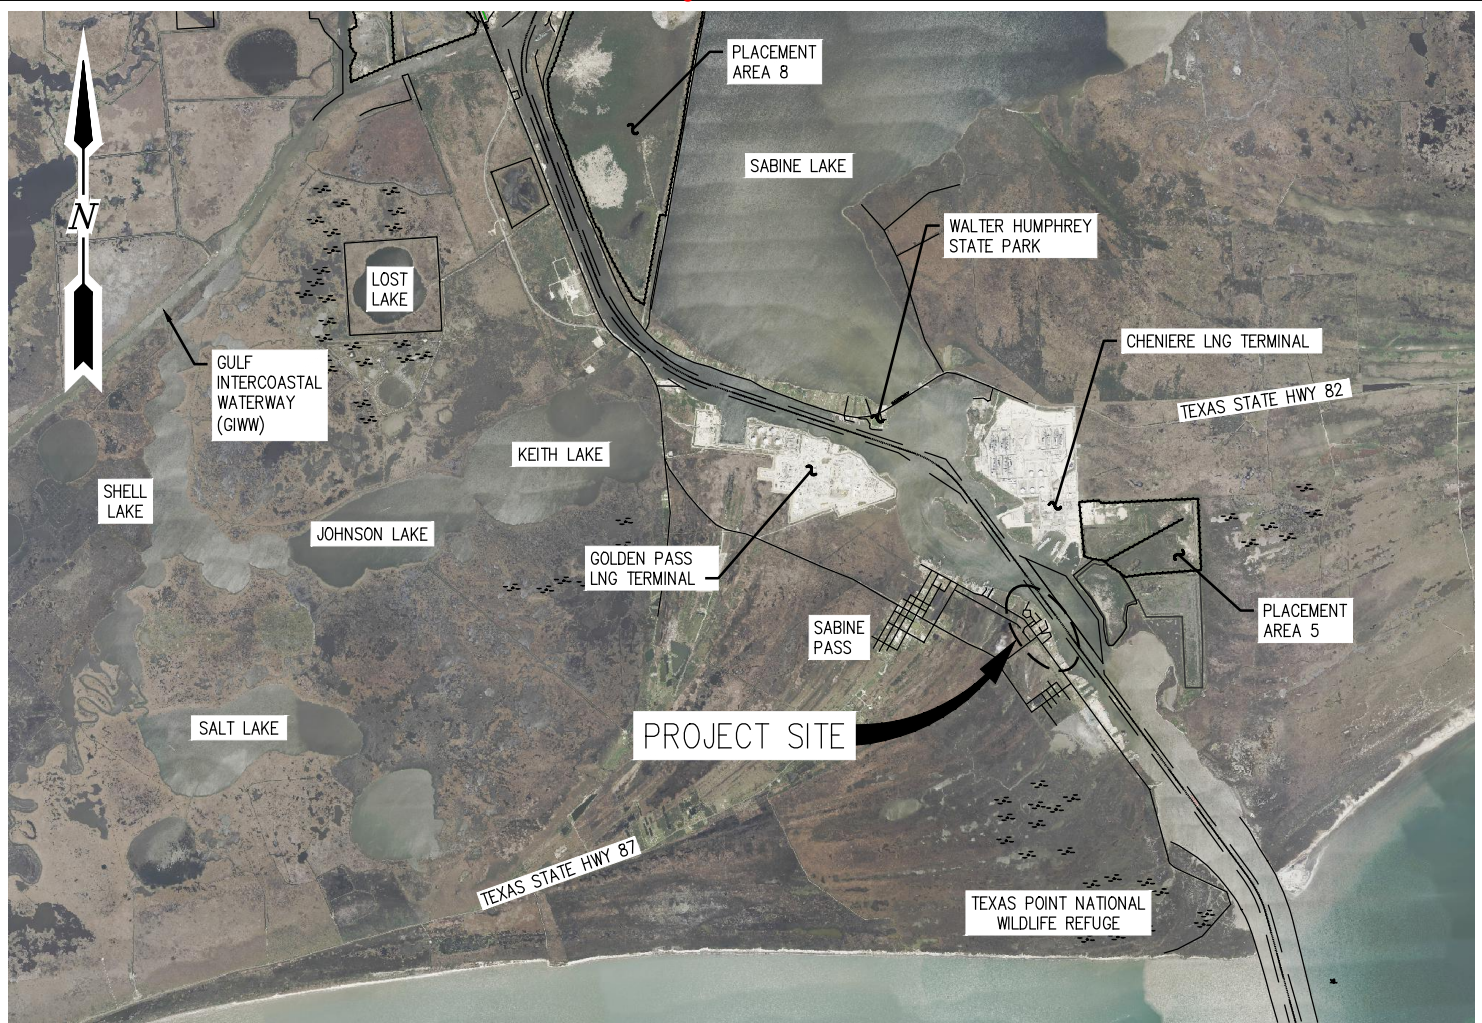


### VICINITY MAP

SCALE: 1" = 2 MILES

 

JEFFERSON COUNTY  
LAT. 29° 43' 50" N  
LONG. 93° 52' 17" W

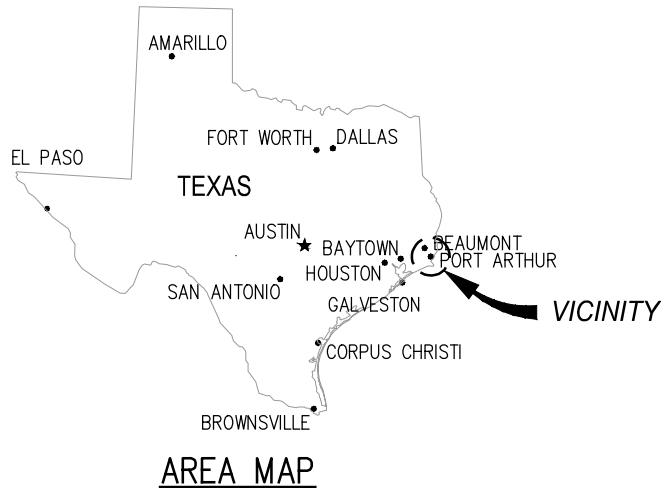


### NOTE:

1. ALL ELEVATIONS REFER TO MEAN LOWER LOW WATER (MLLW) UNLESS NOTED OTHERWISE.
2. DATUM FOR THE WATER SURFACE AT THE TIME OF THE SURVEY WAS PROVIDED BY A USACE TIDE STAFF LOCATED AT TEXAS POINT.
3. MEAN HIGH WATER (MHW) = EL(+).181' MLLW

JOSEPH E. LOOMIS P.E.  
TX PE #126343

PRELIMINARY - FOR PERMITTING PURPOSES ONLY, NOT FOR CONSTRUCTION

REV  
A

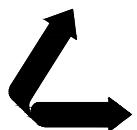

**LANIER & ASSOCIATES  
CONSULTING ENGINEERS, INC.**

LA: EF-1120  
VF-185

TX: F-2981  
LSF-10194817

NEW ORLEANS • BEAUMONT • CORPUS CHRISTI • HOUSTON • MANDEVILLE

TRIAD FRISCO PARTNERS, LLC  
SABINE PASS TEXAS

**NORTH YARD  
NEW SHIP DOCK  
VICINITY MAP, AREA MAP & NOTES**

DATE MAY '24  
DESIGN DLC  
DRAWN TMH  
CHECK DLC  
JOB NO 12763  
SHEET No.  
1 OF 14

J:\120005\12763 PORT CITY DREDGE PERMIT\DRAWINGS\TRIAD FRISCO PARTNERS LLC\12763 - P1 TFP.DWG



11/7/2024 10:16 AM

J:\120005\12763 PORT CITY DREDGE PERMIT\DRAWINGS\TRIAD FRISCO PARTNERS LLC\12763 - P2 TFP.DWG



JOSEPH E. LOOMIS P.E.  
TX PE #126343

PRELIMINARY - FOR PERMITTING PURPOSES ONLY, NOT FOR CONSTRUCTION

REV  
A



**LANIER & ASSOCIATES  
CONSULTING ENGINEERS, INC.**

LA: EF-1120  
VF-185

TX: F-2981  
LSF-10194817

NEW ORLEANS • BEAUMONT • CORPUS CHRISTI • HOUSTON • MANDEVILLE

TRIAD FRISCO PARTNERS, LLC  
SABINE PASS

TEXAS

**NORTH YARD  
NEW SHIP DOCK  
LOCATION MAP**

DATE MAY '24  
DESIGN DLC  
DRAWN TMH  
CHECK DLC  
JOB NO 12763  
SHEET No.  
2 OF 14




11/7/2024 10:16 AM

J:\120005\12763 PORTCITY DREDGE PERMIT\DRAWINGS\TRIAD FRISCO PARTNERS LLC\12763 - P3 TFP.DWG



### ENLARGED LOCATION MAP


SCALE: 1" = 800'

 

JOSEPH E. LOOMIS P.E.  
TX PE #126343

**PRELIMINARY - FOR PERMITTING PURPOSES ONLY, NOT FOR CONSTRUCTION**

REV  
A

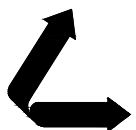

**LANIER & ASSOCIATES  
CONSULTING ENGINEERS, INC.**

LA: EF-1120  
VF-185

TX: F-2981  
LSF-10194817

NEW ORLEANS • BEAUMONT • CORPUS CHRISTI • HOUSTON • MANDEVILLE

TRIAD FRISCO PARTNERS, LLC  
SABINE PASS

TEXAS

**NORTH YARD  
NEW SHIP DOCK  
ENLARGED LOCATION MAP**

DATE MAY '24  
DESIGN DLC  
DRAWN TMH  
CHECK DLC  
JOB NO 12763  
SHEET No.  
**3 OF 14**




11/7/2024 10:16 AM

J:\12000S\12763 PORTCITY DREDGE PERMIT\DRAWINGS\TRIAD FRISCO PARTNERS LLC\12763 - P4 TFP.DWG



### EXISTING SITE PLAN


SCALE: 1" = 200'

 

JOSEPH E. LOOMIS P.E.  
TX PE #126343

**PRELIMINARY - FOR PERMITTING PURPOSES ONLY, NOT FOR CONSTRUCTION**

REV  
A

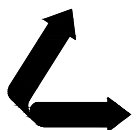

**LANIER & ASSOCIATES  
CONSULTING ENGINEERS, INC.**

LA: EF-1120  
VF-185

TX: F-2981  
LSF-10194817

NEW ORLEANS • BEAUMONT • CORPUS CHRISTI • HOUSTON • MANDEVILLE

TRIAD FRISCO PARTNERS, LLC  
SABINE PASS TEXAS

**NORTH YARD  
NEW SHIP DOCK  
EXISTING SITE PLAN**

DATE MAY '24  
DESIGN DLC  
DRAWN TMH  
CHECK DLC  
JOB NO 12763  
SHEET No.  
**4 OF 14**

11/7/2024 10:17 AM

J:\120005\12763 PORTCITY DREDGE PERMIT\DRAWINGS\TRIAD FRISCO PARTNERS LLC\12763 - P5 TFP.DWG



JOSEPH E. LOOMIS P.E.  
TX PE #126343

PRELIMINARY - FOR PERMITTING PURPOSES ONLY, NOT FOR CONSTRUCTION

REV  
A



**LANIER & ASSOCIATES  
CONSULTING ENGINEERS, INC.**

LA: EF-1120  
VF-185

TX: F-2981  
LSF-10194817

NEW ORLEANS • BEAUMONT • CORPUS CHRISTI • HOUSTON • MANDEVILLE

TRIAD FRISCO PARTNERS, LLC.  
SABINE PASS TEXAS


NEW SHIP DOCK

SITE PLAN

DATE MAY '24  
DESIGN DLC  
DRAWN TMH  
CHECK DLC  
JOB NO 12763  
SHEET No.  
5 OF 14



11/7/2024 10:17 AM

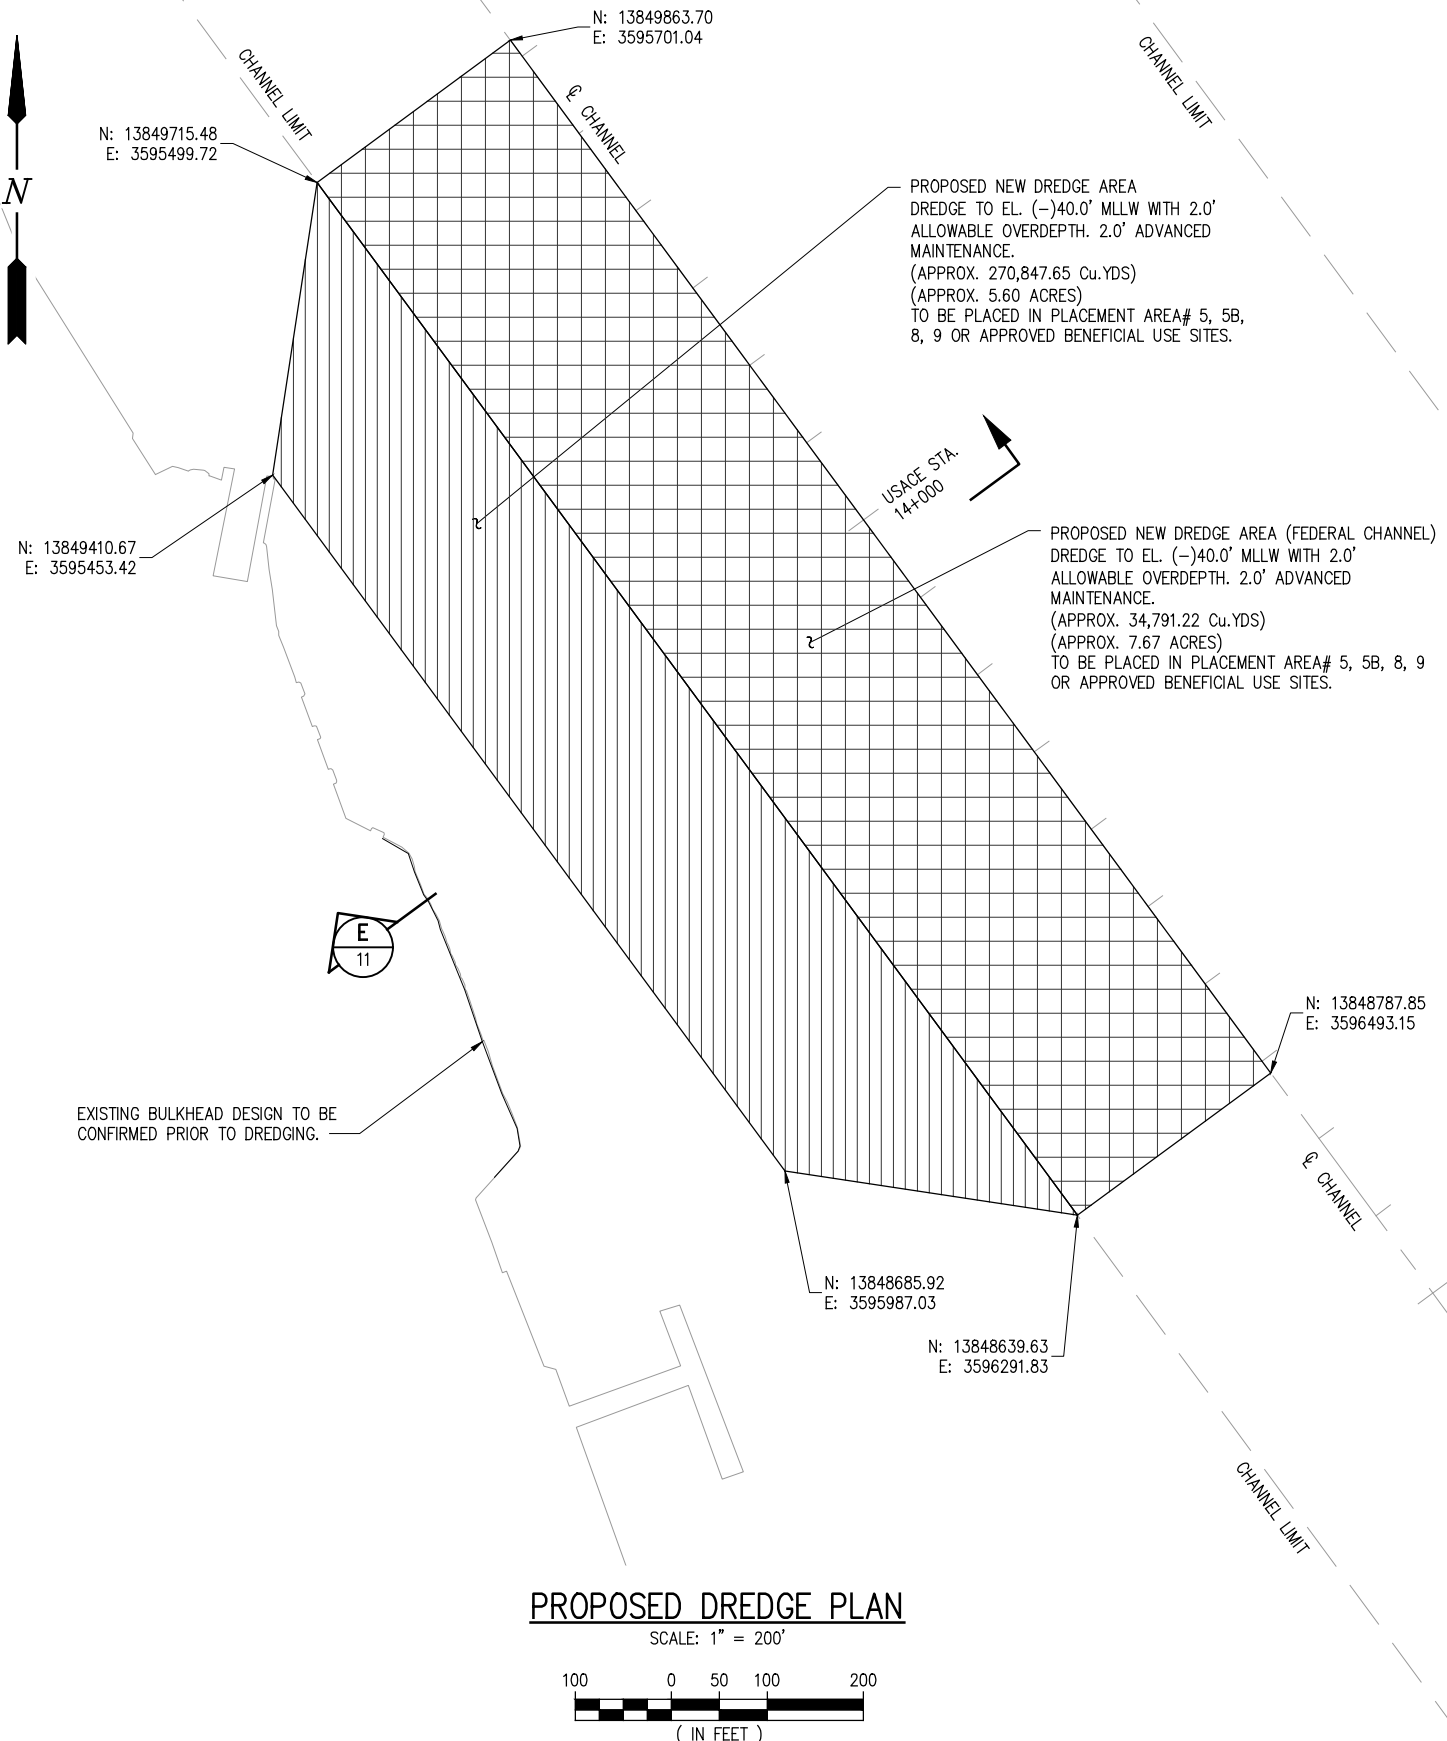

J:\120005\12763 PORTCITY DREDGE PERMIT\DRAWINGS\TRIAD FRISCO PARTNERS LLC\12763 - P6 TFP.DWG

JOSEPH E. LOOMIS P.E.  
TX PE #126343

PRELIMINARY - FOR PERMITTING PURPOSES ONLY, NOT FOR CONSTRUCTION

REV  
A



**LANIER & ASSOCIATES  
CONSULTING ENGINEERS, INC.**

LA: EF-1120  
VF-185


TX: F-2981  
LSF-10194817

NEW ORLEANS • BEAUMONT • CORPUS CHRISTI • HOUSTON • MANDEVILLE

TRIAD FRISCO PARTNERS, LLC  
SABINE PASS TEXAS

**NORTH YARD  
NEW SHIP DOCK  
PROPOSED DREDGE PLAN**

DATE MAY '24  
DESIGN DLC  
DRAWN TMH  
CHECK DLC  
JOB NO 12763  
SHEET No.  
6 OF 14

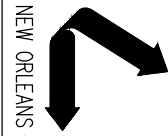

NEW ORLEANS • BEAUMONT • CORPUS CHRISTI • HOUSTON • MANDEVILLE

**LANIER & ASSOCIATES**  
CONSULTING ENGINEERS, INC.  
LA: EF-1120 TX: F-2981  
VF-185 LSF-10194817

JOSEPH E. LOOMIS P.E.  
TX PE #126343



**PRELIMINARY - FOR PERMITTING PURPOSES ONLY, NOT FOR CONSTRUCTION**

TRIAD FRISCO PARTNERS, LLC  
SABINE PASS TEXAS

**PROPOSED NEW DOCK - CROSS SECTION**  
NORTH YARD  
NEW SHIP DOCK


DATE MAY '24  
DESIGN DLG  
DRAWN TMH  
CHECK DLG  
JOB NO 12763  
SHEET No. 7 OF 14

REV  
A

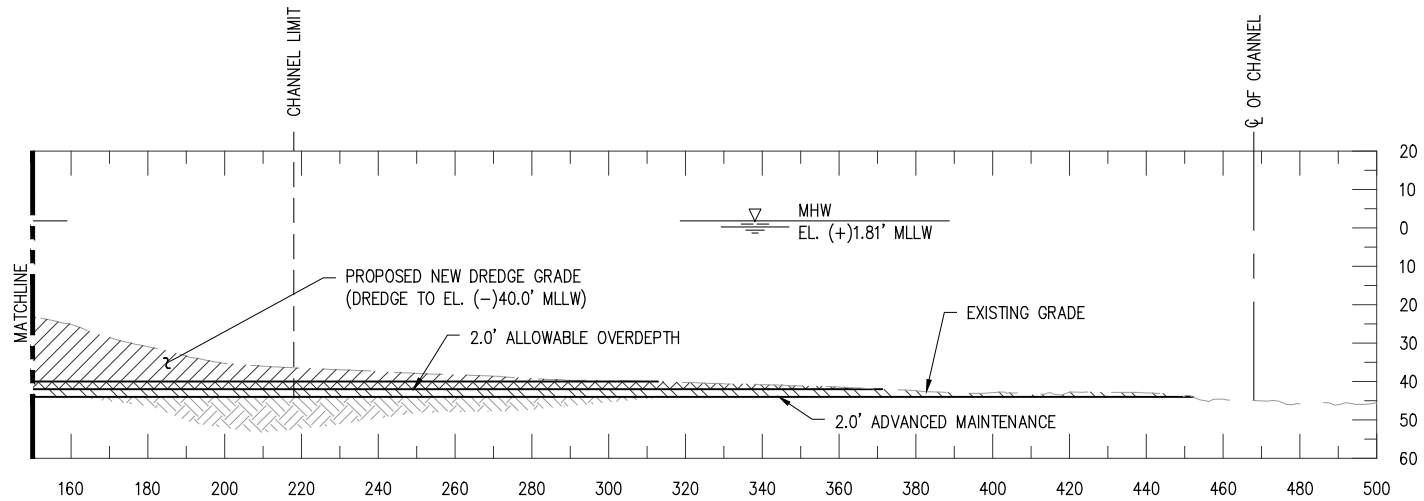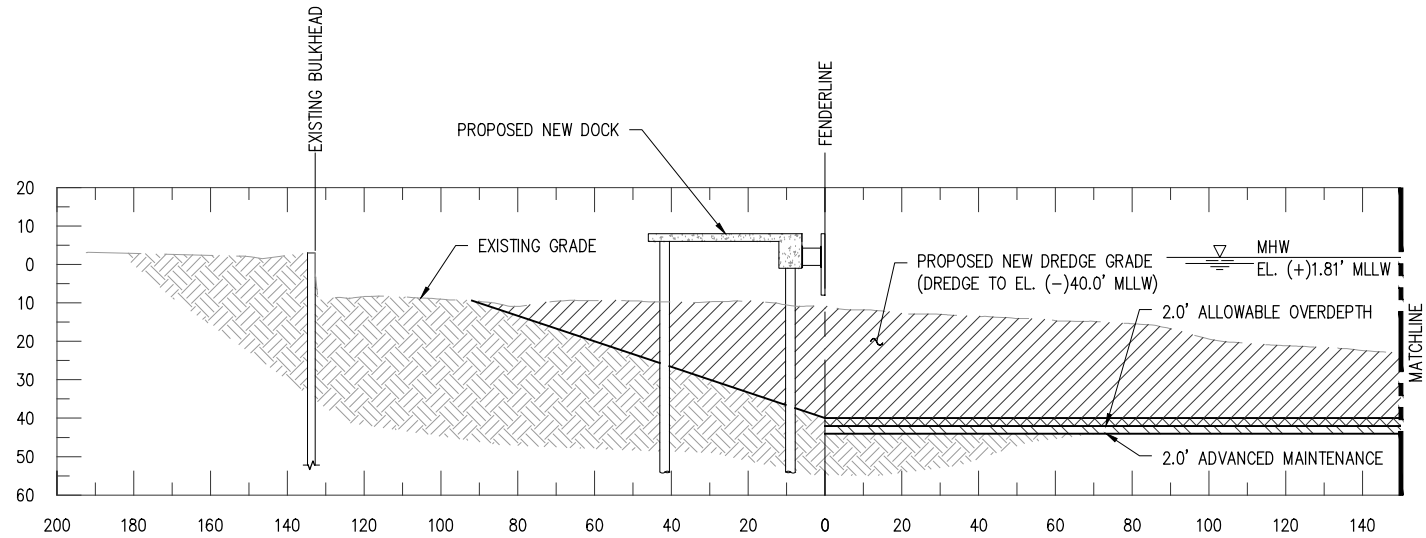


**PROPOSED NEW DOCK - SECTION**

SCALE: 1" = 50'

 

A  
5

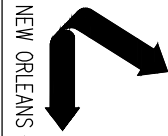

NEW ORLEANS • BEAUMONT • CORPUS CHRISTI • HOUSTON • MANDEVILLE

**LANIER & ASSOCIATES**  
CONSULTING ENGINEERS, INC.  
LA: EF-1120 TX: F-2981  
VF-185 LSF-10194817

JOSEPH E. LOOMIS P.E.  
TX PE #126343



**PRELIMINARY - FOR PERMITTING PURPOSES ONLY, NOT FOR CONSTRUCTION**

TRIAD FRISCO PARTNERS, LLC  
SABINE PASS TEXAS

**APPROACHWAY - CROSS SECTIONS**  
NORTH YARD  
NEW SHIP DOCK


DATE MAY '24  
DESIGN DLG  
DRAWN TMH  
CHECK DLG  
JOB NO 12763  
SHEET No. 8 OF 14

REV  
A

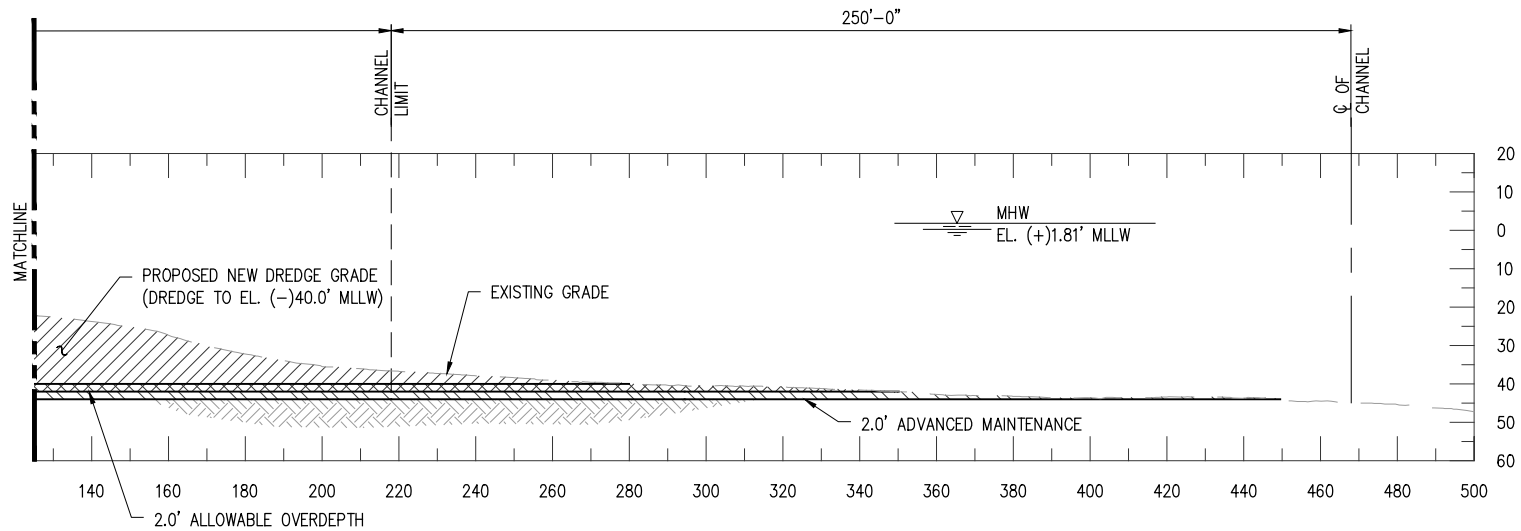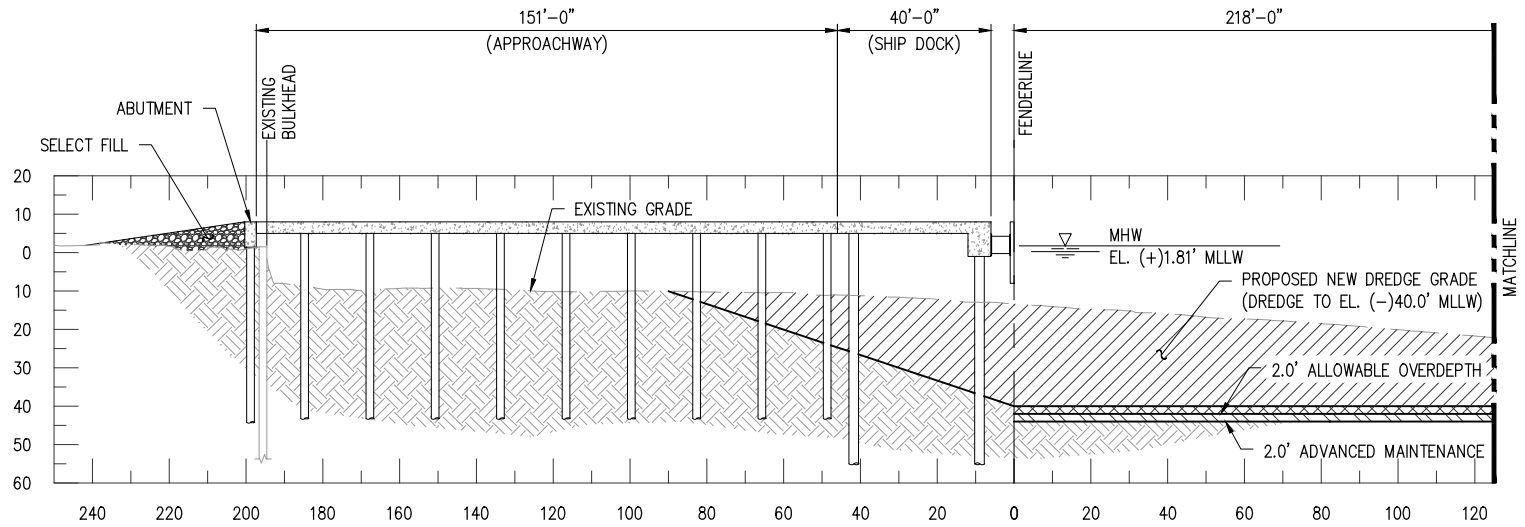


# PROPOSED NEW APPROACHWAY - SECTION

SCALE: 1" = 50'

 

**B**  
5



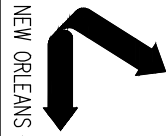

NEW ORLEANS • BEAUMONT • CORPUS CHRISTI • HOUSTON • MANDEVILLE

**LANIER & ASSOCIATES**  
CONSULTING ENGINEERS, INC.  
LA: EF-1120  
VF-185  
TX: F-2981  
LSF-10194817

JOSEPH E. LOOMIS P.E.  
TX PE #126343



**PRELIMINARY - FOR PERMITTING PURPOSES ONLY, NOT FOR CONSTRUCTION**

TRIAD FRISCO PARTNERS, LLC  
SABINE PASS  
TEXAS

**APPROACHWAY - CROSS SECTIONS**  
NORTH YARD  
NEW SHIP DOCK


DATE MAY '24  
DESIGN DLC  
DRAWN TMH  
CHECK DLC  
JOB NO 12763  
SHEET No. 9 OF 14

REV  
A

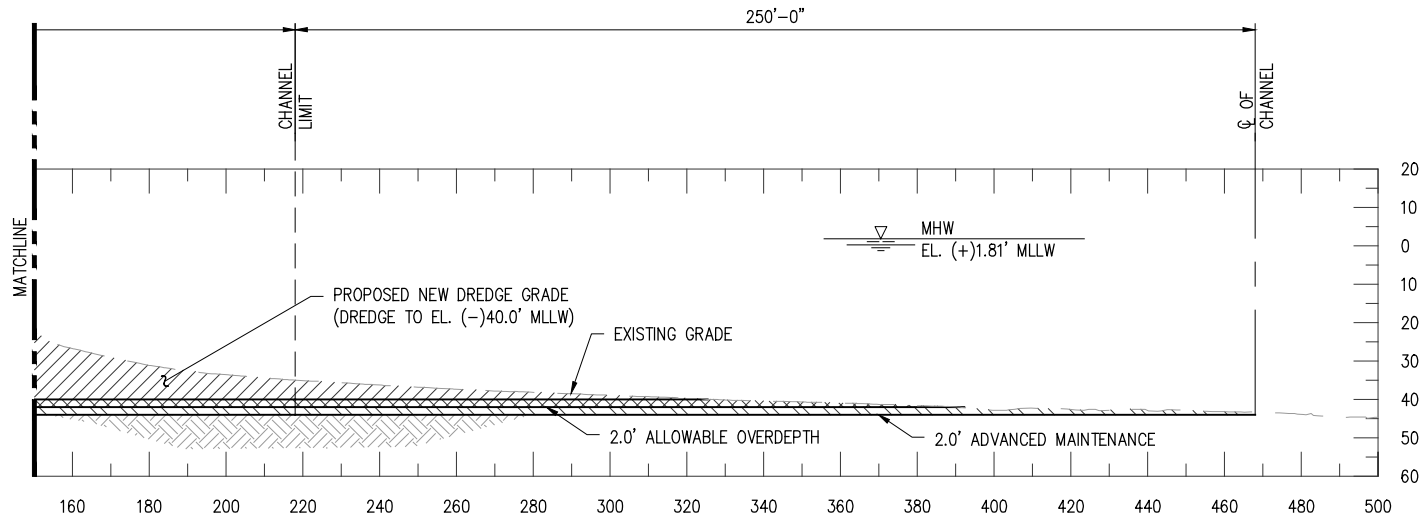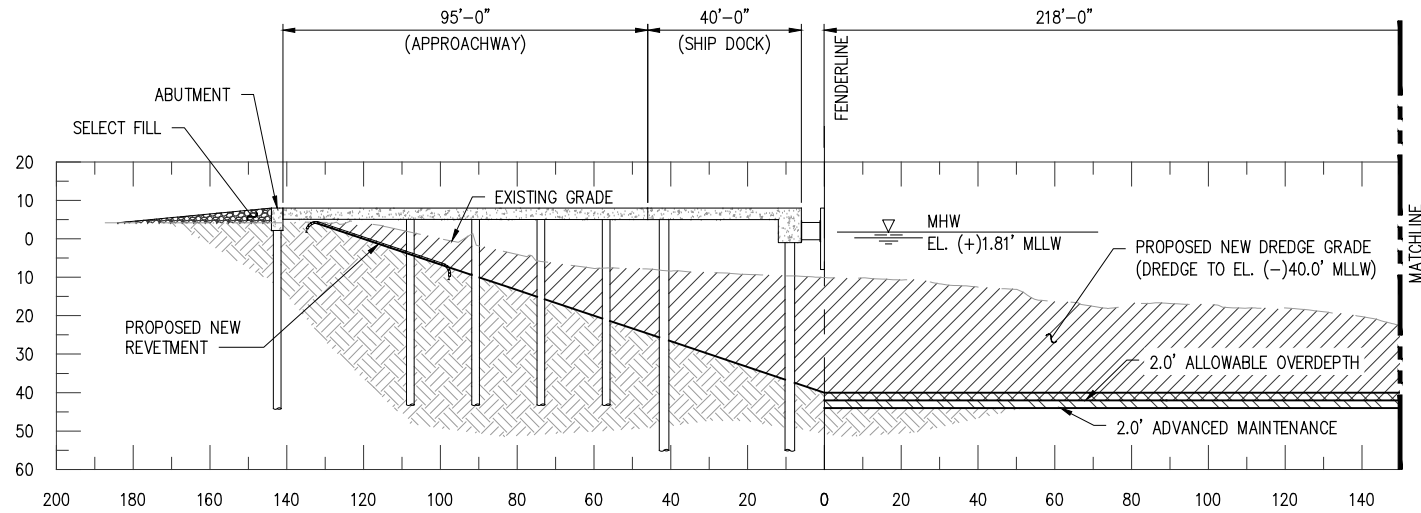

## PROPOSED NEW APPROACHWAY – SECTION

SCALE: 1" = 50'

 

**C**  
5

JOSEPH E. LOOMIS P.E.  
TX PE #126343


PRELIMINARY - FOR PERMITTING PURPOSES ONLY, NOT FOR CONSTRUCTION

REV  
A

  
**LANIER & ASSOCIATES**  
CONSULTING ENGINEERS, INC.  
LA: EF-1120  
VF-185  
TX: F-2981  
LSF-10194817  
NEW ORLEANS • BEAUMONT • CORPUS CHRISTI • HOUSTON • MANDEVILLE


SABINE PASS  
TRIAD FRISCO PARTNERS, LLC  
TEXAS  
NORTH YARD  
NEW SHIP DOCK  
TYPICAL REVETMENT SECTION

DATE MAY '24  
DESIGN DLC  
DRAWN TMH  
CHECK DLC  
JOB NO 12763  
SHEET No.  
10 OF 14

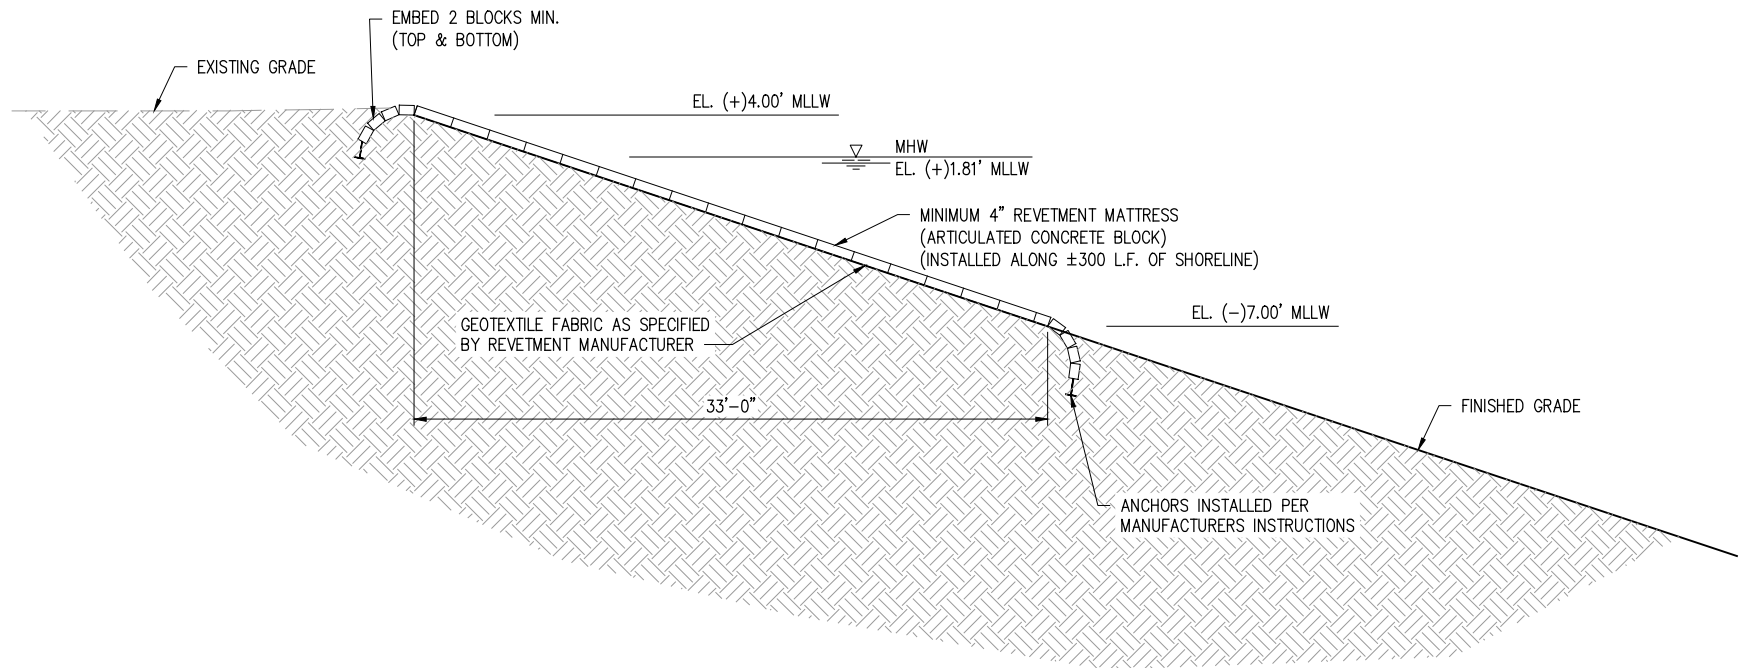


### TYPICAL REVETMENT SECTION

SCALE: 1" = 10'

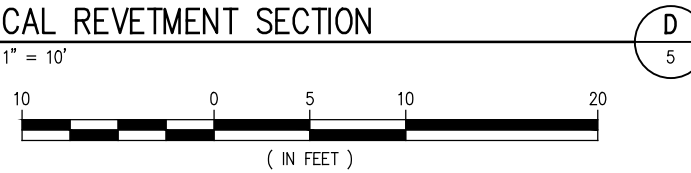



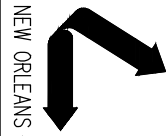

NEW ORLEANS • BEAUMONT • CORPUS CHRISTI • HOUSTON • MANDEVILLE

LA: EF-1120  
VF-185

TX: F-2981  
LSF-10194817

**LANIER & ASSOCIATES**  
CONSULTING ENGINEERS, INC.

JOSEPH E. LOOMIS P.E.  
TX PE #126343

**PRELIMINARY - FOR PERMITTING PURPOSES ONLY, NOT FOR CONSTRUCTION**

REV  
A



SABINE PASS

TRIAD FRISCO PARTNERS, LLC

TEXAS


**PROPOSED NEW DREDGE PAD - SECTION**  
NORTH YARD  
NEW SHIP DOCK

DATE MAY '24  
DESIGN DLC  
DRAWN TMH  
CHECK DLC  
JOB NO 12763  
SHEET No.  
11 OF 14

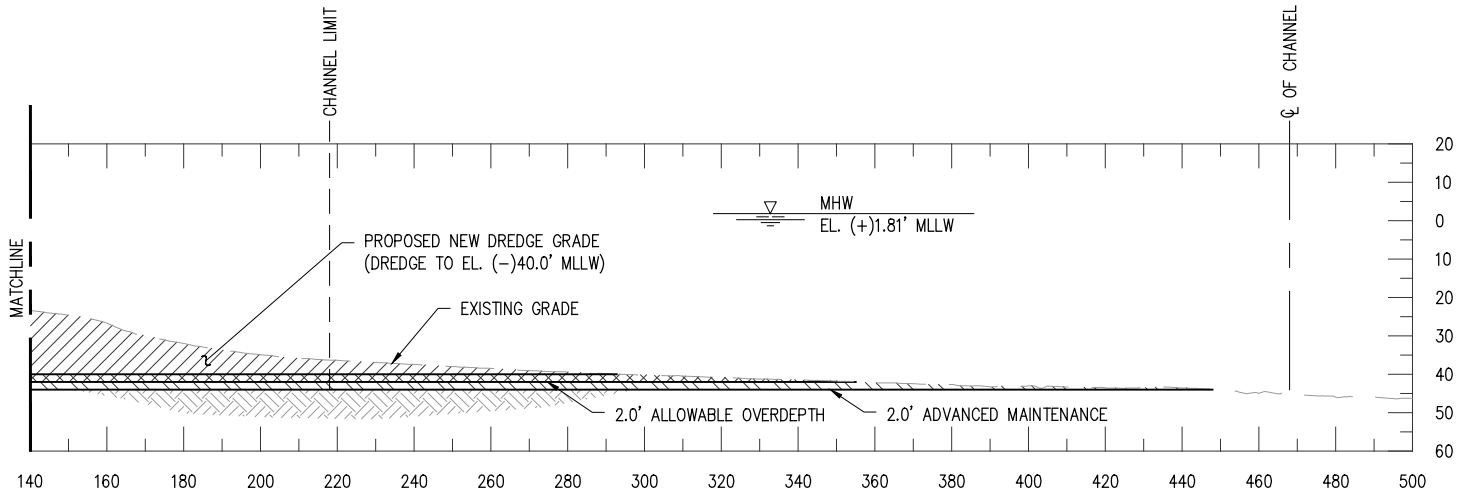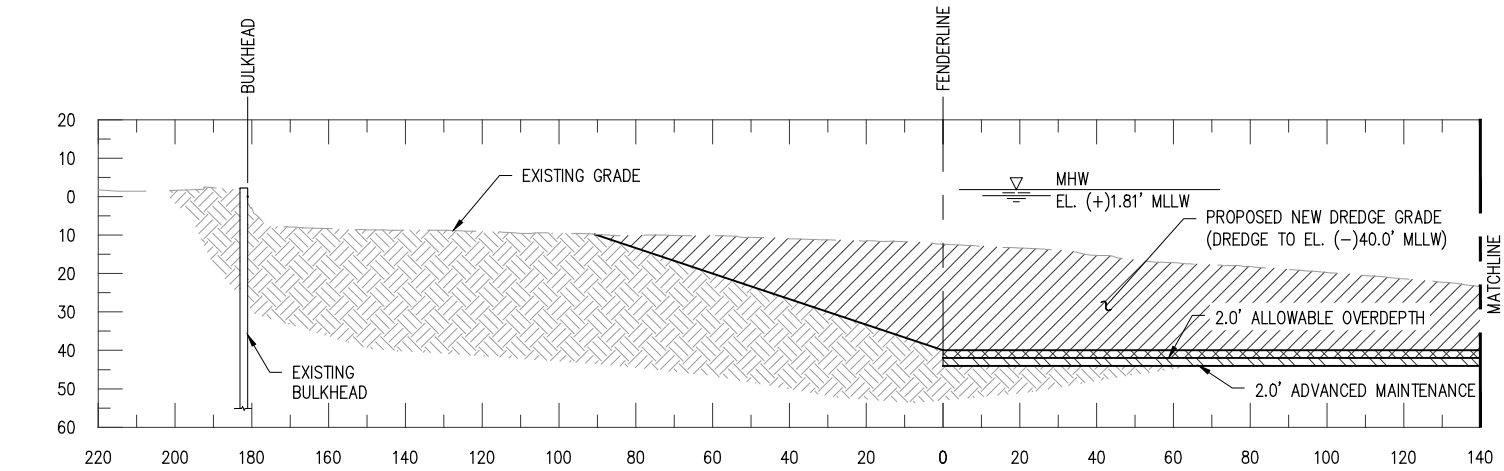


**PROPOSED NEW DREDGE PAD - SECTION**

SCALE: 1" = 50'

 


E  
6

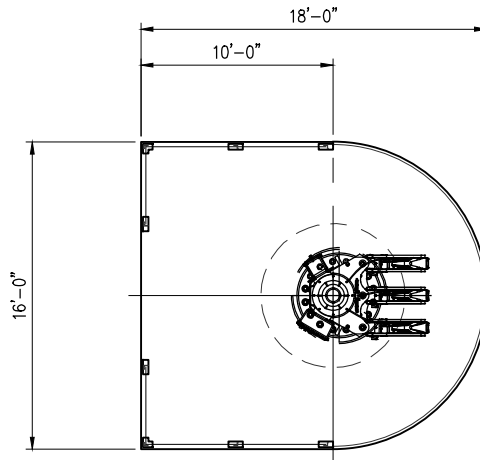

NOTE:

1. 0.00' MLLW = (+)1.81' MHW

**MOORING DOLPHIN**  
**PLAN**  
N.T.S.

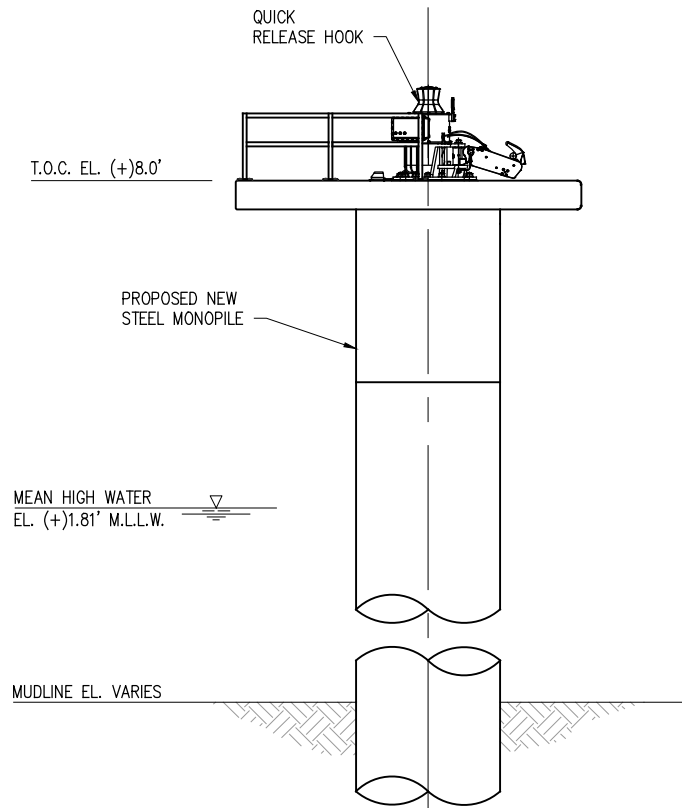

**MOORING DOLPHIN**  
**ELEVATION**  
N.T.S.  
(TYP. 4 PLCS.)

JOSEPH E. LOOMIS P.E.  
TX PE #126343

**PRELIMINARY - FOR PERMITTING PURPOSES ONLY, NOT FOR CONSTRUCTION**

REV  
A



**LANIER & ASSOCIATES**  
**CONSULTING ENGINEERS, INC.**

LA: EF-1120  
VF-185

TX: F-2981  
LSF-10194817

NEW ORLEANS • BEAUMONT • CORPUS CHRISTI • HOUSTON • MANDEVILLE

TRIAD FRISCO PARTNERS, LLC.  
SABINE PASS TEXAS

**NEW SHIP DOCK**  
**PROPOSED NEW MOORING DOLPHIN**  
**PLAN AND ELEVATION**

DATE MAY '24  
DESIGN DLC  
DRAWN TMH  
CHECK DLC  
JOB NO 12763  
SHEET No.  
**12 OF 14**


11/7/2024 10:18 AM

J:\120005\12763 PORTCITY DREDGE PERMIT\DRAWINGS\TRIAD FRISCO PARTNERS LLC\12763 - P12 TFP.DWG



NOTE:

1. 0.00' MLLW = (+)1.81' MHW

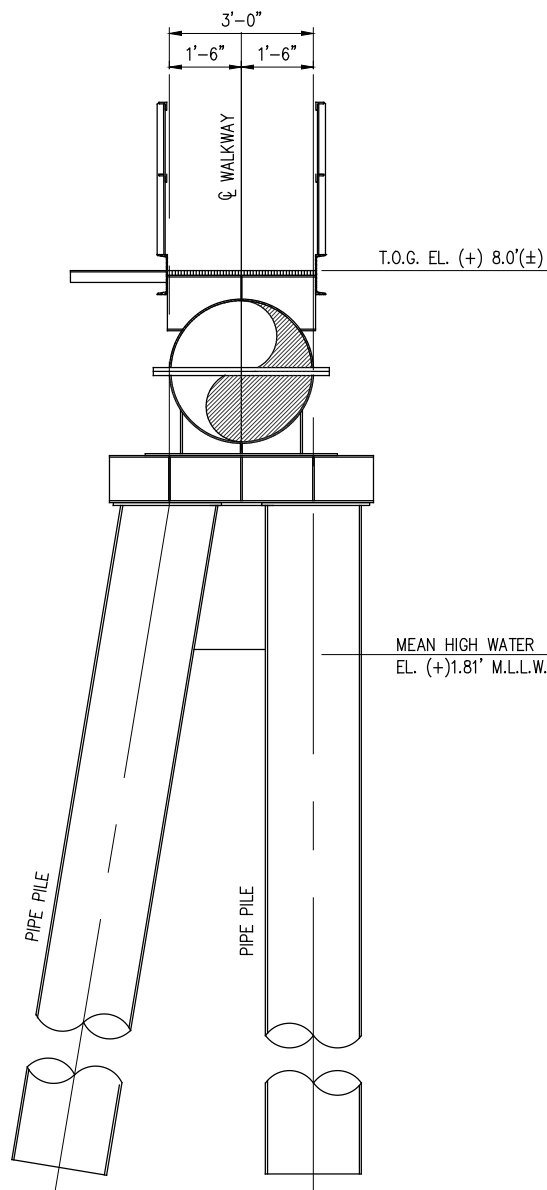


**PROPOSED NEW WALKWAY SUPPORT**

SCALE: N.T.S.

JOSEPH E. LOOMIS P.E.  
TX PE #126343

**PRELIMINARY - FOR PERMIT PURPOSES ONLY**

REV  
A

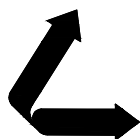

**LANIER & ASSOCIATES**  
CONSULTING ENGINEERS  
INCORPORATED

LA: C-1120 TX: F-2981  
NEW ORLEANS, LA • BEAUMONT, TX

TRIAD FRISCO PARTNERS, LLC.  
SABINE PASS TEXAS

**NEW SHIP DOCK**  
**PROPOSED NEW WALKWAY SUPPORT**  
**PLAN AND ELEVATION**

DATE MAY '24  
DESIGN DLC  
DRAWN TMH  
CHECK DLC  
JOB NO 12763  
SHEET No.  
**13 OF 14**

11/7/2024 10:19 AM

J:\12000S\12763 PORTCITY DREDGE PERMIT\DRAWINGS\TRIAD FRISCO PARTNERS LLC\12763 - P14 TFP.DWG



JOSEPH E. LOOMIS P.E.  
TX PE #126343

**PRELIMINARY - FOR PERMITTING PURPOSES ONLY, NOT FOR CONSTRUCTION**

REV  
A



**LANIER & ASSOCIATES  
CONSULTING ENGINEERS, INC.**

LA: EF-1120  
VF-185

TX: F-2981  
LSF-10194817

NEW ORLEANS • BEAUMONT • CORPUS CHRISTI • HOUSTON • MANDEVILLE

TRIAD FRISCO PARTNERS, LLC.  
SABINE PASS

TEXAS

**NEW SHIP DOCK**

**PLACEMENT AREA PLAN**

DATE MAY '24  
DESIGN DLC  
DRAWN TMH  
CHECK DLC  
JOB NO 12763  
SHEET No.  
**14 OF 14**