

DATE: 08/10/18

INDEX OF DRAWINGS

[illegible]

BUILDING CODE SUMMARY

[illegible]

SCOPE OF WORK

MAINTENANCE AREA REHABILITATION, REF-ACE BREAKWATER SOLAR BEACONS, REPAIRS TO WABLER WAY CAMPING LOOP RESTROOM, REPAIRS TO BABYBERRY CAMPING LOOP RESTROOM, REPAIRS TO DY USE AREA CAMPING SHELTERS, ELECTRICAL SCOUR AND PEDESTRIAN BRIDGE REPAIRS AT BOAT PUMP, BACKSIDE CAMPING AREAS RECOATING AND ELECTRICAL IMPROVEMENTS, REPAIRS TO REDFISH ROAD CAMP STATION NO. 3, REPAIRS TO TROUT STREET CAMP STATION NO. 2, REPAIRS TO FISHING PEER COMFORT STATION NO. 1, REPAIRS TO FISHING PEER AND REPAIRS TO BIG THREE WELL PUMP HOUSE.


APPROVED

PROJECT MANAGER INFRASTRUCTURE DIVISION	DATE
PLD BRANCH HEAD, INFRASTRUCTURE DIVISION	DATE
PLM BRANCH HEAD, INFRASTRUCTURE DIVISION	DATE

PROJECT NUMBER 1210094

30% CONSTRUCTION DOCUMENTS SUBMITTAL

SET NO:

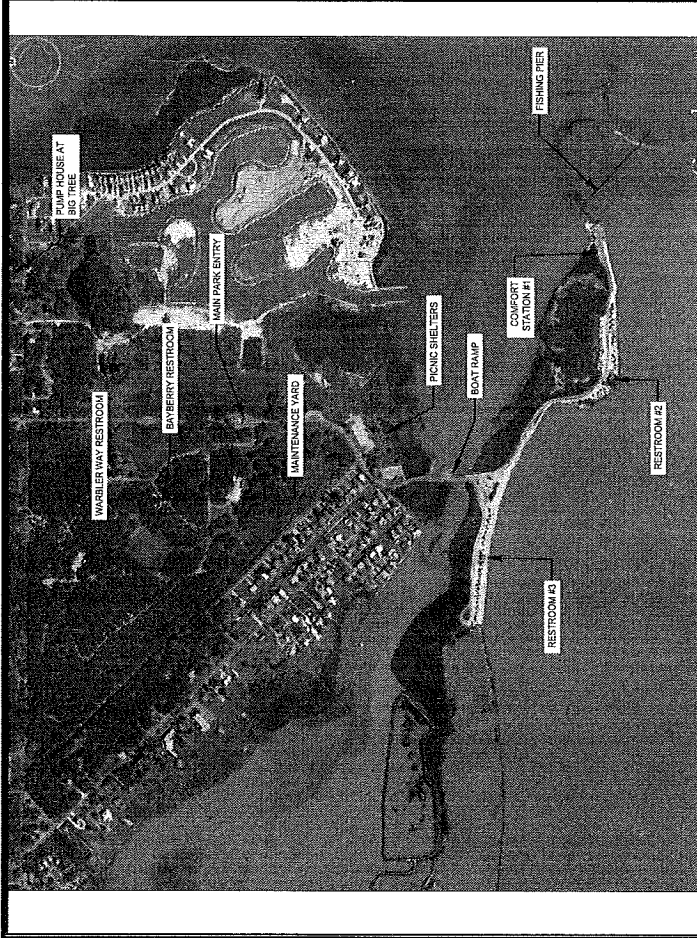


SITE ADDRESS:
202 SOUTH PALMETTO STREET
ROCKPORT, TX 78382


SITE LOCATION MAP
NOT TO SCALE

DESIGN TEAM

PROJECT MANAGER	DESIGN MANAGER	ARCHITECT	MEP ENGINEER	CIVIL ENGINEER
Jeffrey Wuerch 515-235-2452 (fax) jeffrey.wuerch@ward.com	Armita Soudani 515-235-8435 armita.soudani@ward.com	Mark Zoller, Inc. Chris Colony, Inc. 281-486-0608 colony@chriscolony.com	Ward Engineers & Consultants, Inc. 1700 S. 45th Street Des Moines, IA 50315 319-256-8818 (fax) mz@wardeng.com	Don Johnson 281-486-0068 johnson@chriscolony.com
CONSTRUCTION MANAGER	INSPECTOR			
Charles "Chuck" Rife 281-486-0608 charles.rife@ward.com	Donna Wynn 281-486-0608 donna.wynn@ward.com			
CRUISE MANAGER				
Chris Basso 515-235-2452 (fax) 515-388-4750 (fax) chris.basso@ward.com				
Frank Parks & Welfo 515-235-2452 (fax) 331-727-4971 (fax)				

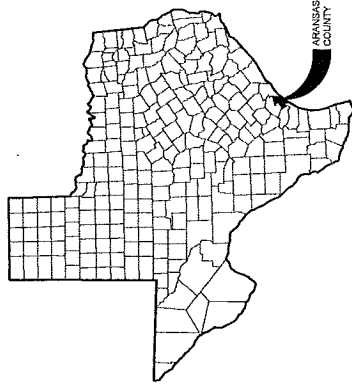

COUNTY LOCATION MAP
NOT TO SCALE

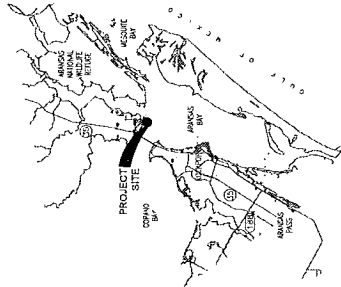


VICINITY MAP

**TEXAS
PARKS &
WILDLIFE**

**TEXAS PARKS AND WILDLIFE
INFRASTRUCTURE DIVISION**

4200 SMITH SCHOOL ROAD - AUSTIN, TEXAS 78744-3292

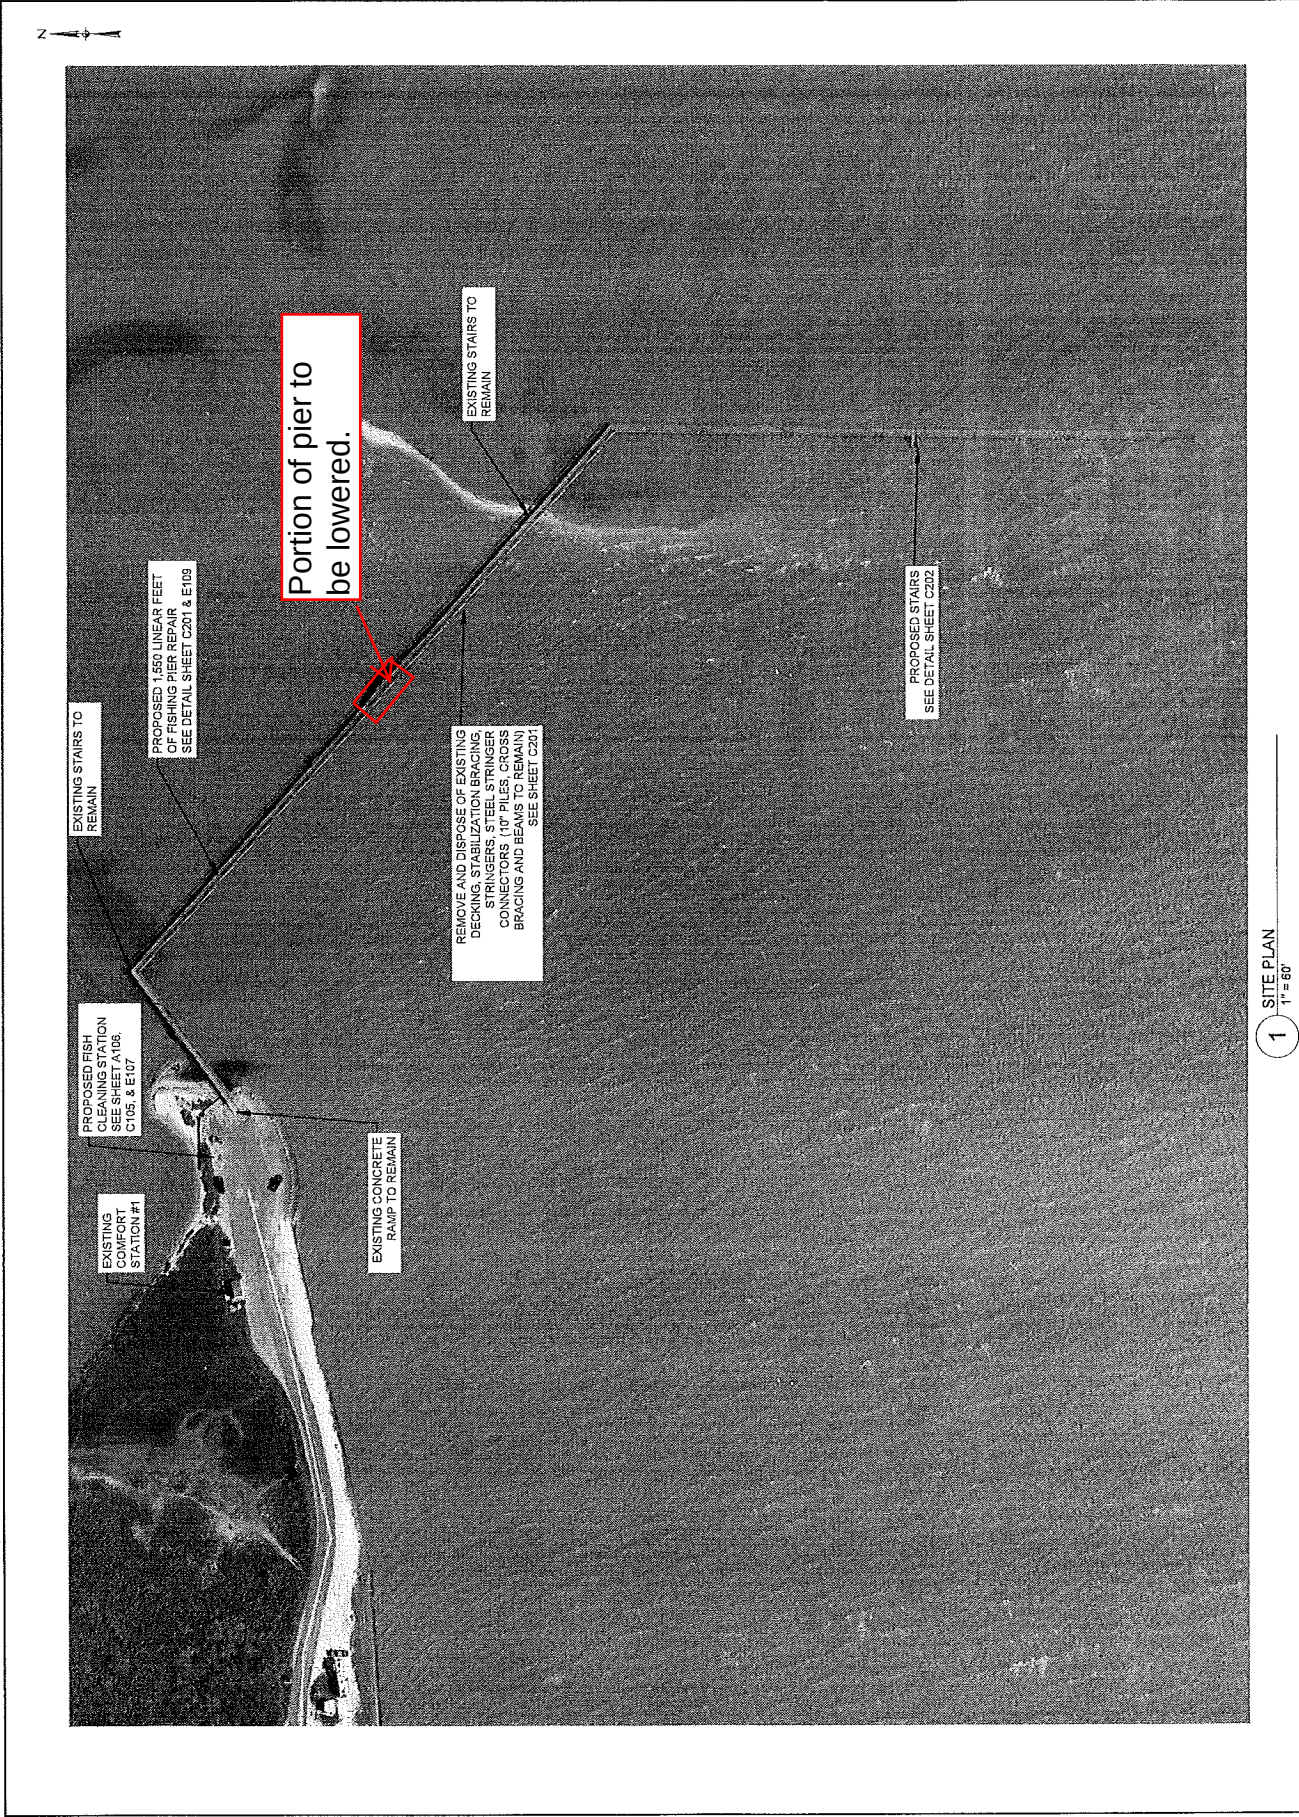

1 SITE PLAN
1" = 60'

TEXAS
PARKS &
WILDLIFE

HUNT-ZOLARS
10000 Highway 190, Suite 200
Houston, Texas 77055-1200
Phone: (281) 850-0055 Fax: (281) 850-0022
www.hunt-zolars.com


GOOSE ISLAND STATE PARK
HURRICANE REPAIRS
TPWD PROJECT NUMBER: 1210094
HC PROJECT NUMBER: HCR27394


DATE: 08/24/18
DRAWN BY: CSZ
REVIEWED BY: CSZ
DRAWN BY: CSZ
REVIEWED BY: CSZ
DRAWING SCALE:
1" = 1'-0"
1" = 3'-0"
1" = 6'-0"
DATE: 08/24/18

30% CONSTRUCTION DOCUMENTS
REVISIONS
DATE: 08/24/18
BY: CSZ
REASON: 30% CONSTRUCTION DOCUMENTS

SHEET TITLE
FISHING PIER
DETAILS

SHEET NUMBER
C201

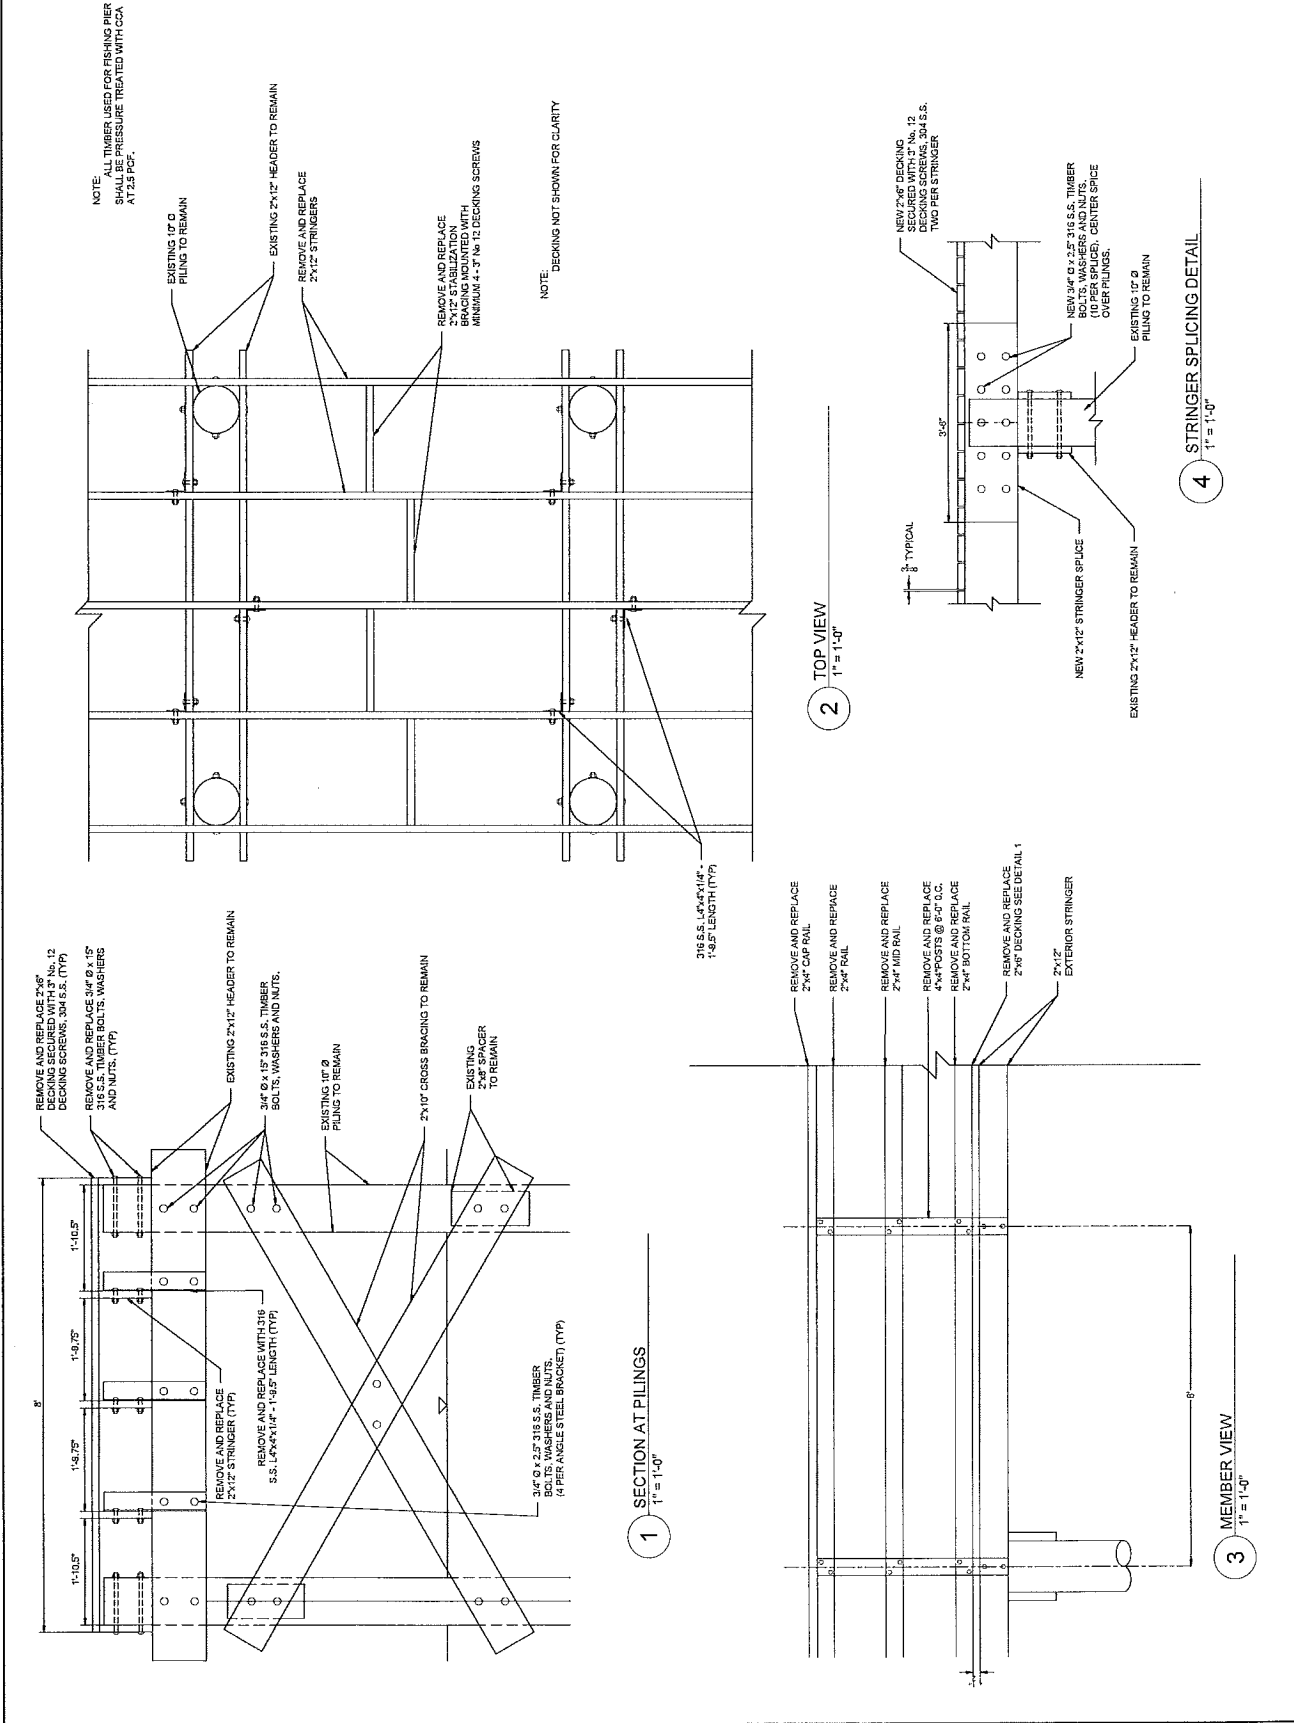

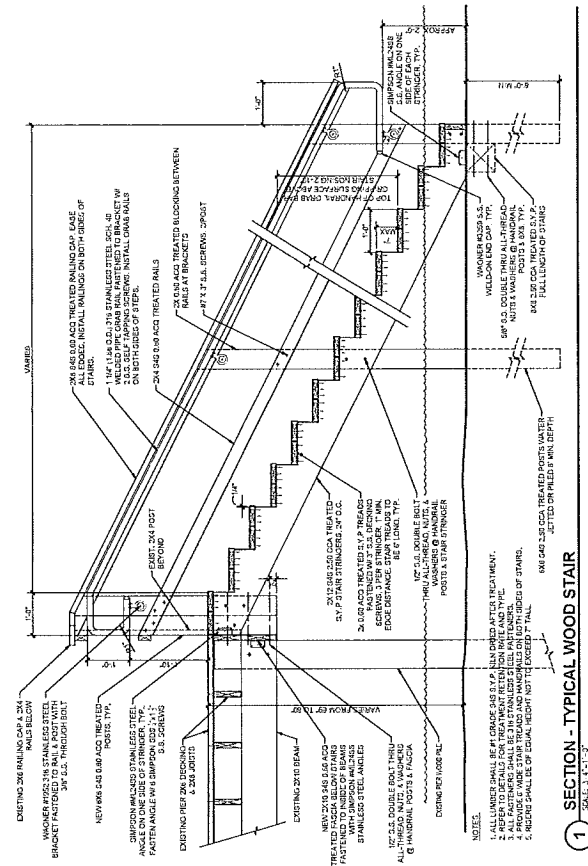

1 SECTION - TYPICAL WOOD STAIR


TEXAS
PARKS &
WILDLIFE

HUNTT-ZOLARS
PARKS & WILDLIFE
DESIGN
10000 FARM ROAD, SUITE 100
HOUSTON, TEXAS 77055
PHONE: 281.460.0000
FAX: 281.460.0000

GOOSE ISLAND STATE PARK
HURRICANE REPAIRS
TPWD PROJECT NUMBER: 1210094
NORTHWEST FLORIAN, AUGUST 2018

DATE: 08/14/2018
DESIGNED BY: LG
DRAWN BY: LG
REVIEWED BY: LG
CHECKED BY: LG
APPROVED BY: LG
DATE: 08/14/2018
SHEET NUMBER: E108


30% CONSTRUCTION DOCUMENTS

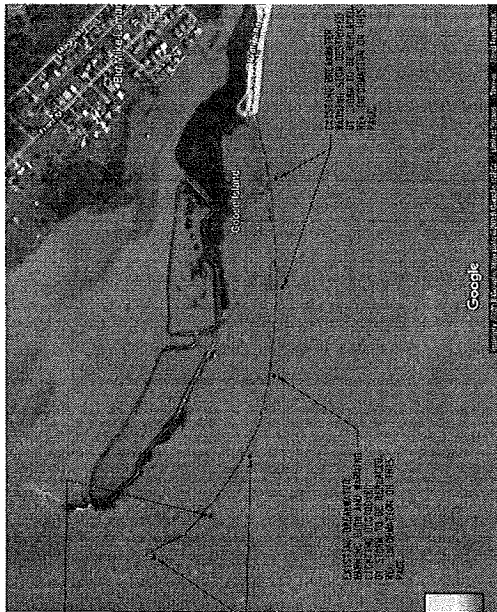

EXISTING BREAKWATER
WARNING SIGN AND BARRING
LIGHTS DESTROYED BY STORM TO BE REPLACED.
SEE INFORMATION ON THIS
PAGE.

EXISTING BREAKWATER
WARNING SIGN DESTROYED
BY STORM TO BE REPLACED.
SEE INFORMATION ON THIS
PAGE.


1 BREAKWATER SOLAR LIGHTS ENLARGED SITE PLAN NOT TO SCALE

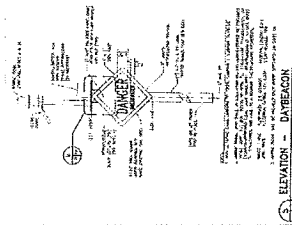

NOTES:
5 EXISTING DETAIL FOR BREAKWATER WARNING
SIGN AND BARRING LIGHTS TO BE REPLACED.
LIGHTS WILL BE REPLACED OR IF ALL 6 NEED NEW
LIGHTS, PROVIDE DANGER MARK SIGNAGE
AS SHOWN IN THIS DETAIL.

ITEM	QUANTITY	UNIT	PRICE	TOTAL
1. BREAKWATER WARNING SIGN AND BARRING LIGHTS	1	EA	100.00	100.00
2. BREAKWATER WARNING SIGN AND BARRING LIGHTS	1	EA	100.00	100.00
NOTES:
2 US COAST GUARD INFORMATION ON THE GOOSE
ISLAND BREAKWATER BEACONS.
THE BREAKWATER BEACONS ARE
MARKED WITH TWO (2) DANGER MARK
STORAGE AND LIGHTS. CONFIRM WITH TWO
POLES WILL GET NEW LIGHTS. ALL
POLES SHALL GET NEW DANGER MARK
STORAGE.

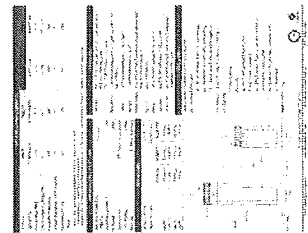


NOTES:
4 CUT SHEET FOR NEW SELF-CONTAINED LED
BREAKWATER WARNING LIGHT.

ITEM	QUANTITY	UNIT	PRICE	TOTAL
1. BREAKWATER WARNING SIGN AND BARRING LIGHTS	1	EA	100.00	100.00
2. BREAKWATER WARNING SIGN AND BARRING LIGHTS	1	EA	100.00	100.00
NOTES:
1 DATE FOR SIX (6) NEW MARINE LANTERNS OF
THE TYPE SHOWN ON THIS PAGE WITH
NEW MARINE LANTERNS.
ONLY TWO EXISTING LIGHTS TO BE REPLACED
FOR ALL SIX NEW LANTERNS. ALL
POLES SHALL GET
NEW DANGER MARK STORAGE.

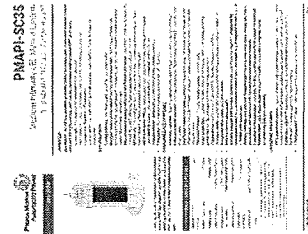

NOTES:
3 CUT SHEET FOR NEW SELF-CONTAINED LED
BREAKWATER WARNING LIGHT.

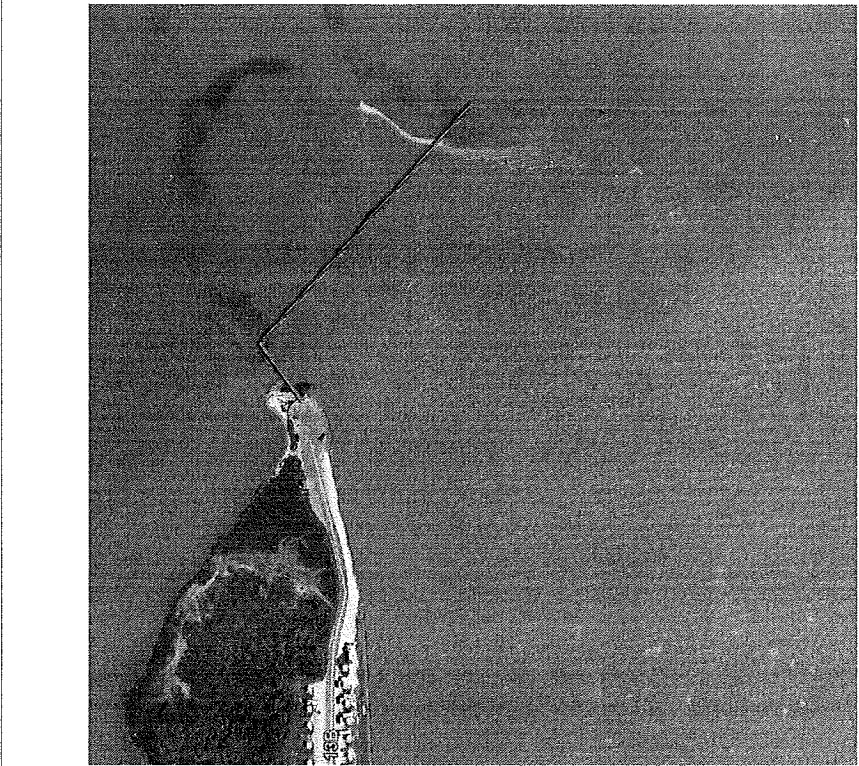

1 FISHING PIER ENLARGED SITE PLAN

NOT TO SCALE

PIER ELECTRICAL SCOPE OF WORK:
REPLACE 10 EXISTING LED PEDESTRIAN LIGHTS ON PIER WITH NEW
LED EQUIVALENT WITH BUILT IN MOTION SENSOR AND PHOTOCELL.
REPLACE TWO EXISTING FISH ATTRACTING FLOOD LIGHTS WITH
NEW LED EQUIVALENT WITH BUILT IN MOTION SENSOR AND PHOTOCELL.
ARM MOUNT FOR EASIER SERVICING. ALL LIGHTS SHALL HAVE
IN-LINE FUSES. EXISTING ELECTRICAL CONDUIT SHALL BE REUSED.

THIS DRAWING IS THE PROPERTY OF
HUNT-ZOLLARS, INC. AND IS NOT TO BE
REPRODUCED OR TRANSMITTED IN ANY
FORM OR BY ANY MEANS, ELECTRONIC
OR MECHANICAL, INCLUDING PHOTOCOPYING,
RECORDING, OR BY ANY INFORMATION
SYSTEMS WITHOUT PERMISSION IN
WRITING FROM HUNT-ZOLLARS, INC.
DATE: 08-17-2018
BY: J. L. GENTRY
PROJECT: GOOSE ISLAND STATE PARK
SHEET: E109

TEXAS
PARKS &
WILDLIFE

HUNT-ZOLLARS
1310 BIRMINGHAM, SUITE 300
HOUSTON, TEXAS 77006-3000
PHONE (281) 465-0221 FAX (281) 465-0222

GOOSE ISLAND STATE PARK
HURRICANE REPAIRS
TPWD PROJECT NUMBER: 1210094
1621 MARKET MARLBOROUGH, MASSACHUSETTS

DATE: 08-17-2018
DRAWN BY: LG
CHECKED BY: LG
DESIGNED BY: LG
REVIEWED BY: LG
DRAWING SCALE:
SHEET NUMBER: 1
SHEET TITLE:
FISHING PIER
ENLARGED
SITE PLAN

REVISION:
DATE: 08/17/18
BY: J. L. GENTRY

SHEET NUMBER
E109

OCT 03 2018