

**ZAHN ROAD RESTROOM FACILITY
 VICINITY AND LOCATION MAP**



| DRAWN BY: EAS | | REVISIONS | | | |
|---------------|-------------|-----------|------|------|--|
| NO. | DESCRIPTION | BY | CHKD | DATE | |
| | | | | | |
| | | | | | |
| | | | | | |
| | | | | | |
| | | | | | |
| | | | | | |
| | | | | | |
| | | | | | |
| | | | | | |

PROJ. NO.-220154
 SHEET NO.
**EXHIBIT
 1**

CHK BY: RA
 APP BY: RMII
 SCALE: NOT TO SCALE
 DATE: AUG 2024



**ZAHN ROAD RESTROOM FACILITY
 PROPOSED IMPACTS**



DRAWN BY: EAS
 CHK BY: RA
 APP BY: RMIII
 SCALE:
 NOT TO SCALE
 DATE:
 AUG 2024


| REVISIONS | | | |
|-----------|-------------|----|-----------|
| NO. | DESCRIPTION | BY | CHKD DATE |
| | | | |
| | | | |
| | | | |
| | | | |
| | | | |

PROJ. NO.-220154
 SHEET NO.
**EXHIBIT
 4**



SCALE 1"=60'

ZAHN ROAD

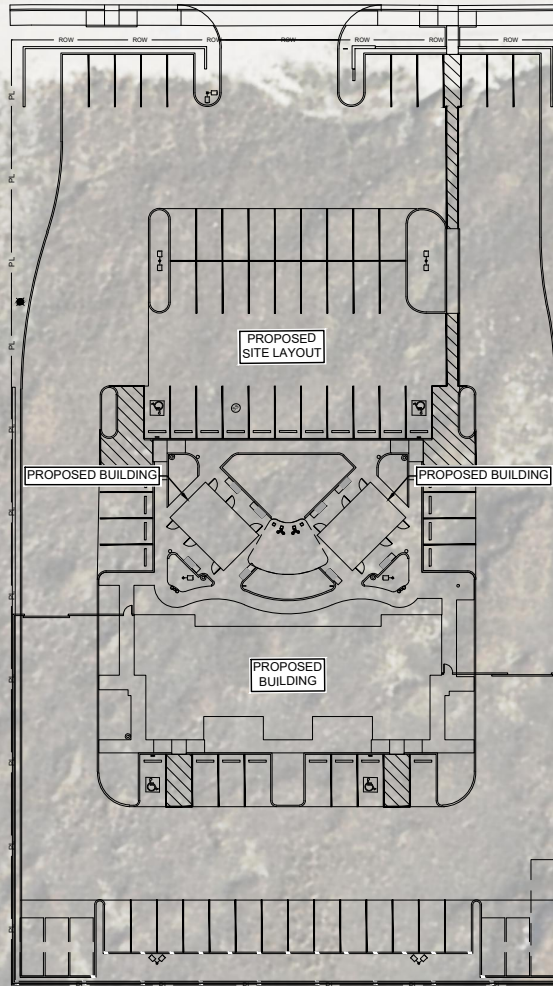

**ZAHN ROAD RESTROOM FACILITY
 SITE PLAN**



MUNOZ ENGINEERING
 CIVIL-STRUCTURAL-MARINE
 TOPOGRAPHIC SURVEYING
 1609 SOUTH BROWLLEE BOULEVARD
 CORPUS CHRISTI, TEXAS, 78404
 PHONE: 361-946-4848
 EMAIL: info@munozengineering.com

DRAWN BY: EAS
 CHK BY: RA
 APP BY: RMIII
 SCALE:
 NOT TO SCALE
 DATE:
 AUG 2024

REVISIONS

| NO. | DESCRIPTION | BY | CHKD | DATE |
|-----|-------------|----|------|------|
| | | | | |
| | | | | |
| | | | | |
| | | | | |
| | | | | |


PROJ. NO.-220154

SHEET NO.

**EXHIBIT
 3**



1 SITE PLAN
 SCALE: 1"=60'

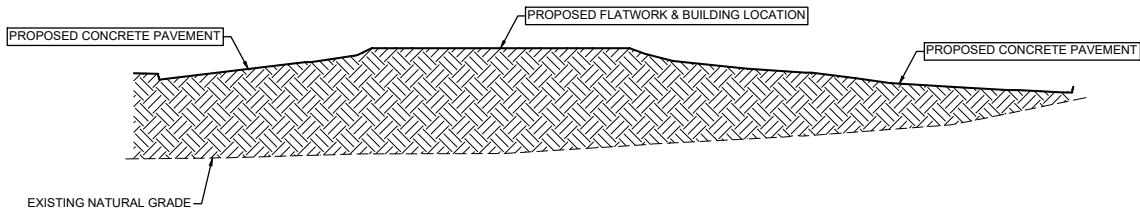

A TYPICAL CROSS SECTION
 SCALE: 1"=60'

**ZAHH ROAD RESTROOM FACILITY
 SITE PLAN & TYPICAL SECTION**




| DRAWN BY: EAS | | REVISIONS | | | |
|---------------|------|-----------|-------------|----|-----------|
| CHK BY: | RA | NO. | DESCRIPTION | BY | CHKD/DATE |
| APP BY: | RMII | | | | |
| SCALE: | | | | | |
| NOT TO SCALE | | | | | |
| DATE: | | | | | |
| AUG 2024 | | | | | |

PROJ. NO. -220154


SHEET NO.

**EXHIBIT
 5**

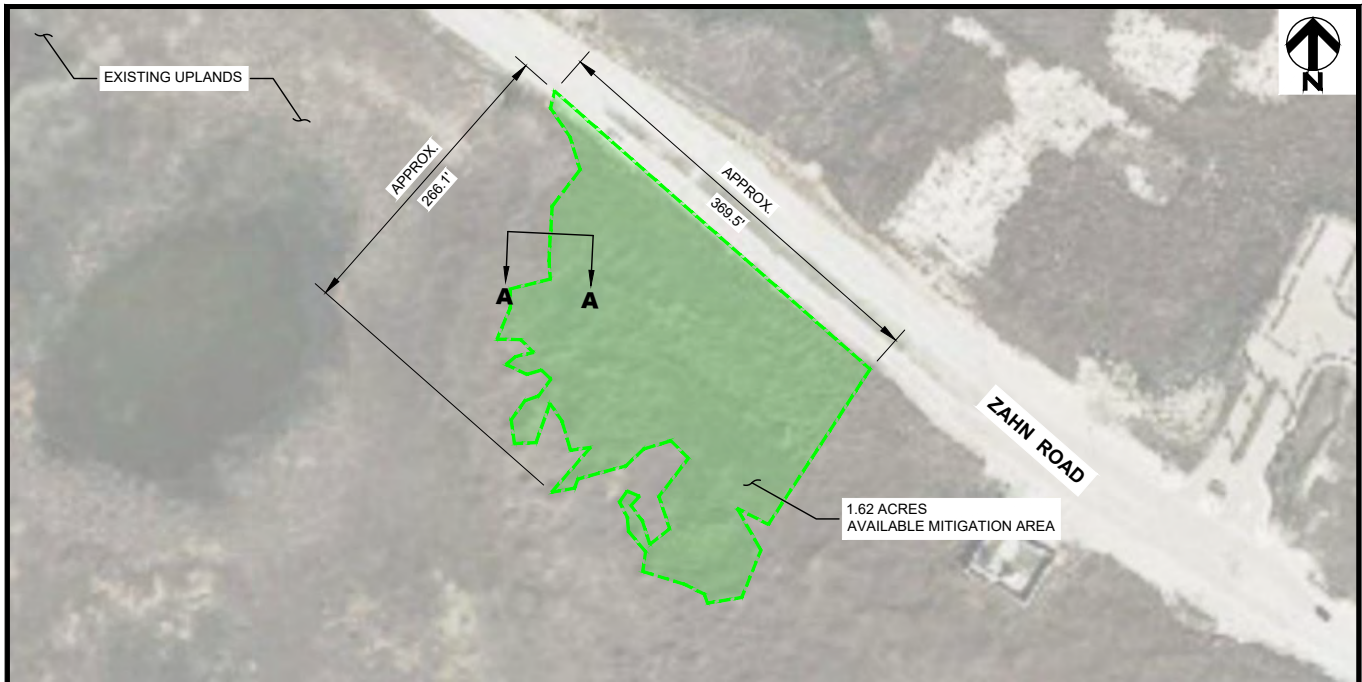


PLAN OF EXISTING UPLAND AREA TO BE CONVERTED TO NEW WETLAND

SCALE: NTS

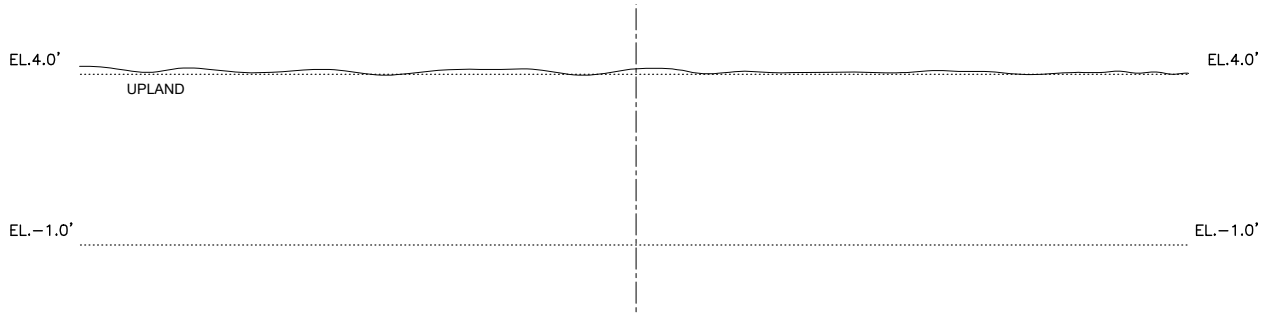

CROSS SECTION OF EXISTING UPLAND AREA TO BE CONVERTED TO NEW WETLANDS A-A

SCALE: NTS

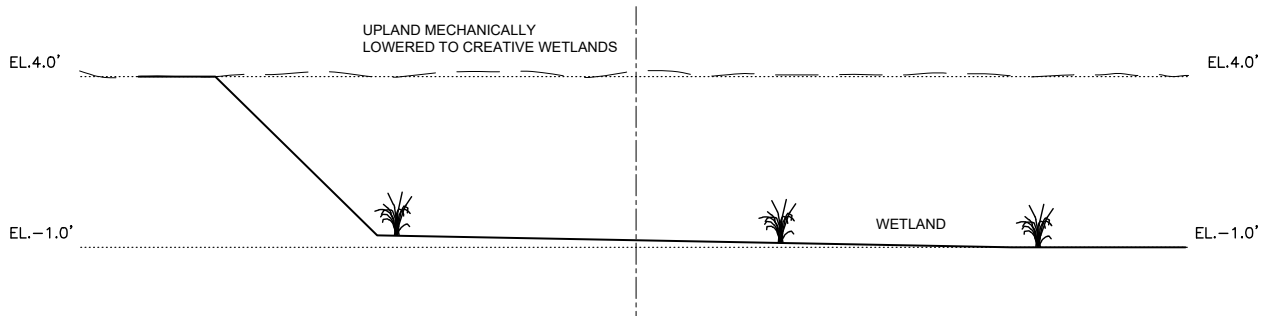

CROSS SECTION OF PROPOSED WETLAND MITIGATION A-A

SCALE: NTS

**ZAHN RESTROOM FACILITY
 MITIGATION PLAN
 AVAILABLE AREA A**




| NO. | DESCRIPTION | BY | CHKD | DATE |
|-----|-------------|----|------|------|
| | | | | |
| | | | | |
| | | | | |
| | | | | |
| | | | | |

PROJ. NO.-230120

SHEET NO.


**EXHIBIT
 1**

DRAWN BY: RR
 CHK BY: RA
 APP BY: RMH
 SCALE:
 AS NOTED
 DATE:
 APRIL 2024

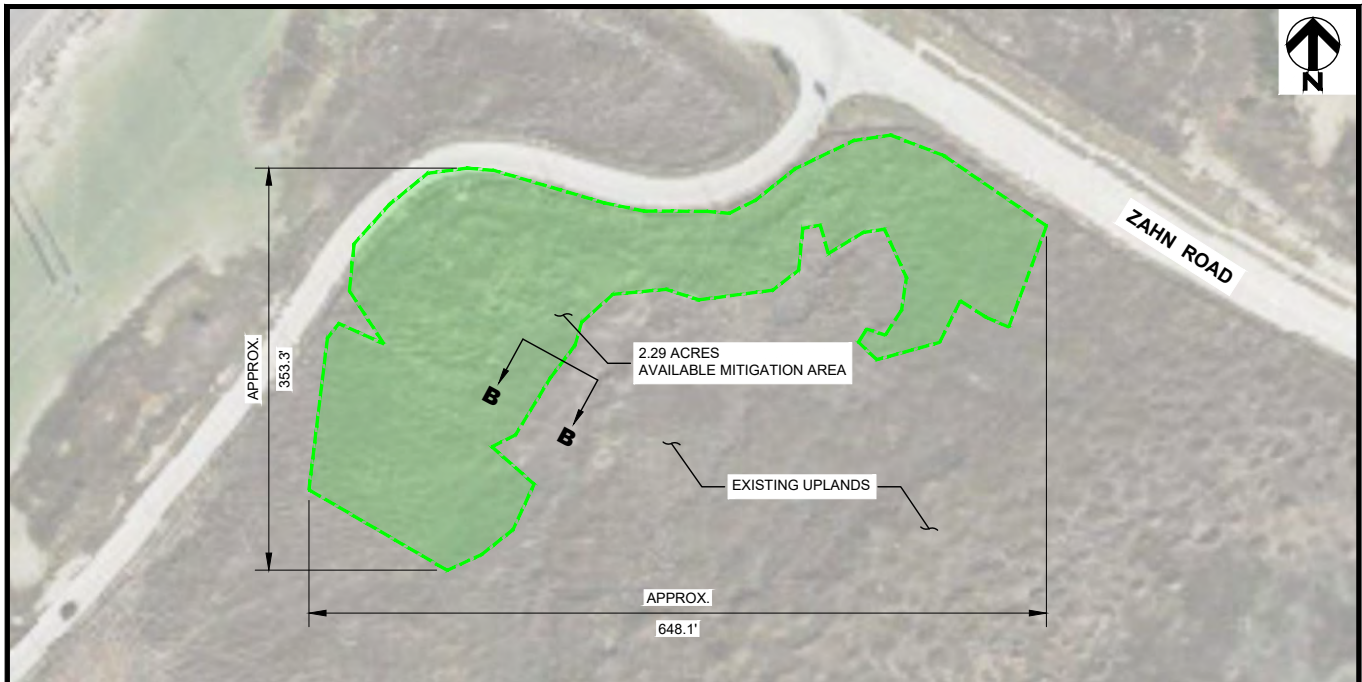


PLAN OF EXISTING UPLAND AREA TO BE CONVERTED TO NEW WETLAND

SCALE: NTS

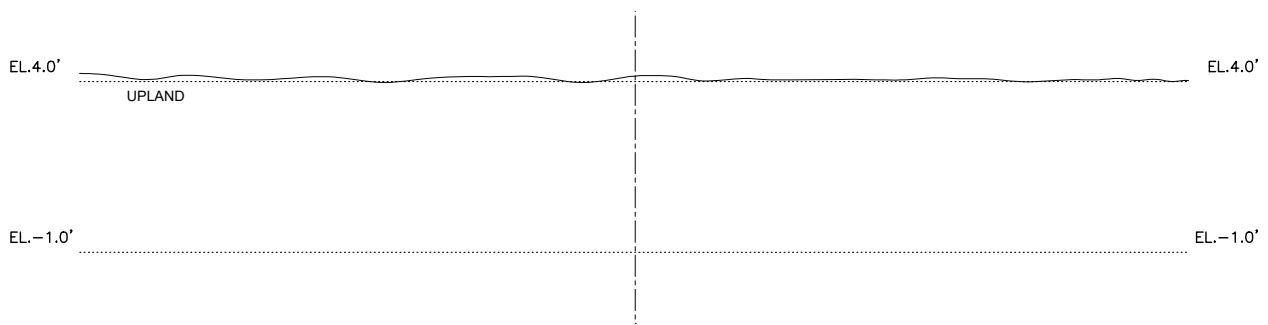

CROSS SECTION OF EXISTING UPLAND AREA TO BE CONVERTED TO NEW WETLANDS B-B

SCALE: NTS

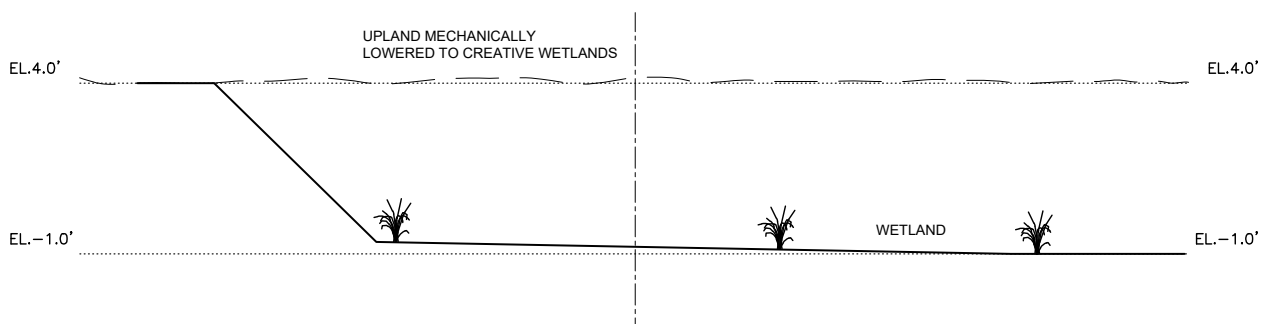

CROSS SECTION OF PROPOSED WETLAND MITIGATION B-B

SCALE: NTS

**ZAHN RESTROOM FACILITY
 MITIGATION PLAN
 AVAILABLE AREA B**



| NO. | DESCRIPTION | BY | CHKD | DATE |
|-----|-------------|----|------|------|
| | | | | |
| | | | | |
| | | | | |
| | | | | |
| | | | | |

PROJ. NO.-230120

SHEET NO.

**EXHIBIT
 2**

DRAWN BY: RR
 CHK BY: RA
 APP BY: RMH
 SCALE: AS NOTED
 DATE: APRIL 2024