




FILE NAME: L:\ei_projects\environmental\Kelso\galveston dock permit mod\6.4 permits\01 COVER SHEET.dwg LAYOUT NAME: 01 COVER SHEET PLOTTED: Thursday, June 29, 2023 - 11:26am USER: fvelasquez

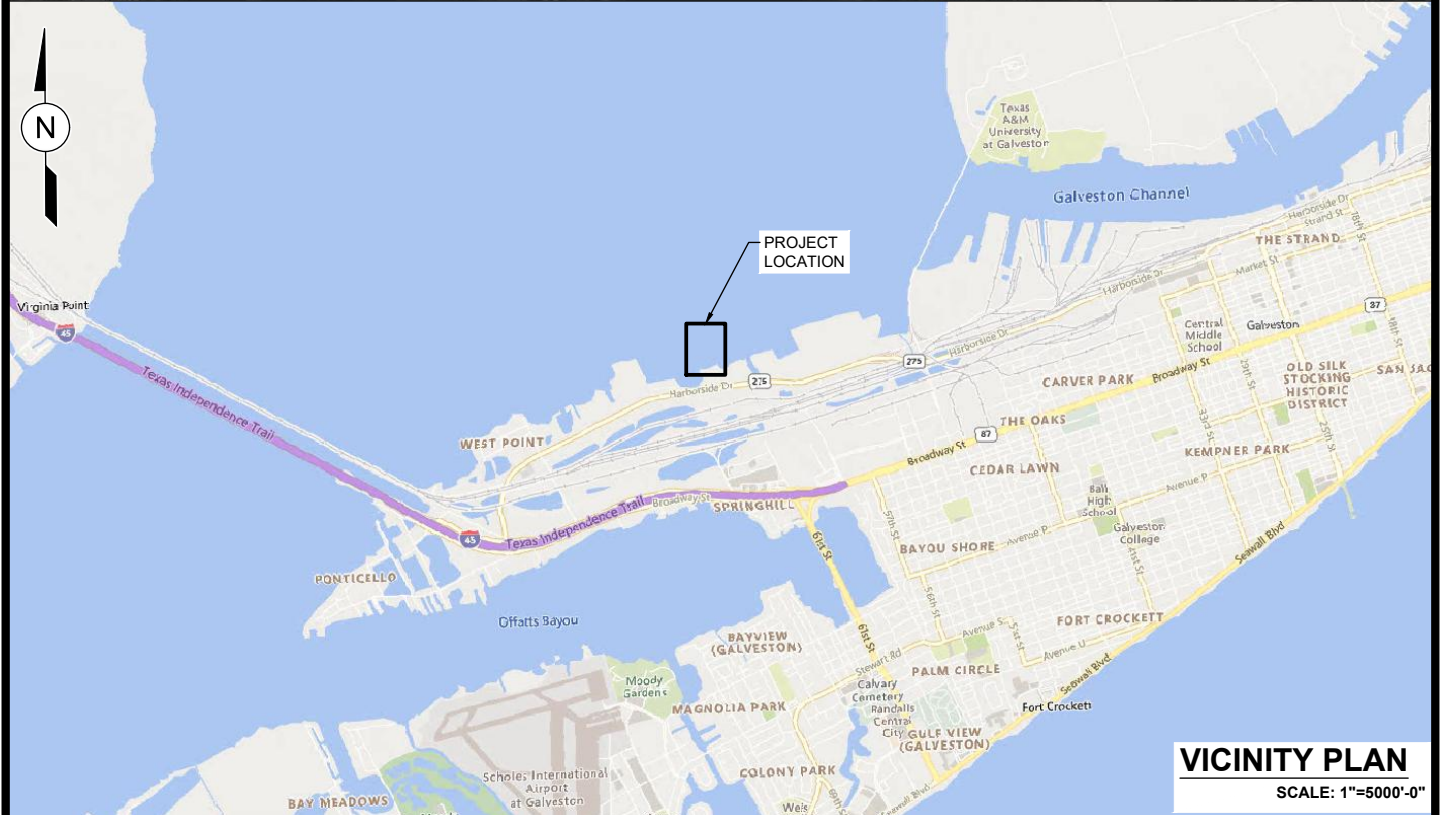


PURPOSE:	GALVESTON MARINE TERMINAL PROPOSED DOCK MODIFICATION EXPANSION	OWNER:	J.W. KELSO COMPANY, INC.	 LLOYD ENGINEERING, INC. STATE OF TEXAS, USA LICENSE NO. F-002846	DESIGN BY:	JW
		APPLIED BY:	LLOYD ENGINEERING, INC.		DRAWN BY:	JB
		APPLIC. No:	SWG-1993-00525		SCALE:	AS NOTED
LOCATION:	GALVESTON, TEXAS	COUNTY:	GALVESTON		DATE:	06/29/23
		WATER BODY:	GALVESTON BAY		SHEET No:	01
		DATUM:	MHW			

FILE NAME: L:\ei projects\environmental\Kelso\galveston dock permit mod\6.4 permits\02 EXISTING CONDITIONS.dwg LAYOUT NAME: 02EXISTING CONDITIONS PLOTTED: Thursday, June 29, 2023 - 11:26am USER: fvelasquez

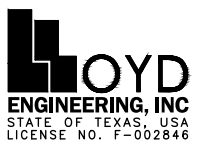

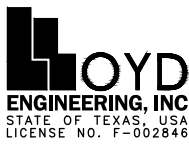PURPOSE:	GALVESTON MARINE TERMINAL PROPOSED DOCK MODIFICATION EXPANSION	OWNER:	J.W. KELSO COMPANY, INC.		DESIGN BY: JW
		APPLIED BY:	LLOYD ENGINEERING, INC.		DRAWN BY: JB
		APPLIC. No:	SWG-1993-00525		SCALE: AS NOTED
LOCATION:	GALVESTON, TEXAS	COUNTY:	GALVESTON		DATE: 06/29/23
		WATER BODY:	GALVESTON BAY		SHEET No:
		DATUM:	MHW		02


FILE NAME: L:\ei projects\environmental\Kelso\galveston dock permit mod\6.4 permits\03 PROPOSED SITE PLAN OVERVIEW.dwg LAYOUT NAME: 03 PROPOSED SITE PLAN OVERVIEW PLOTTED: Thursday, June 29, 2023 - 11:26am USER: fvelasquez

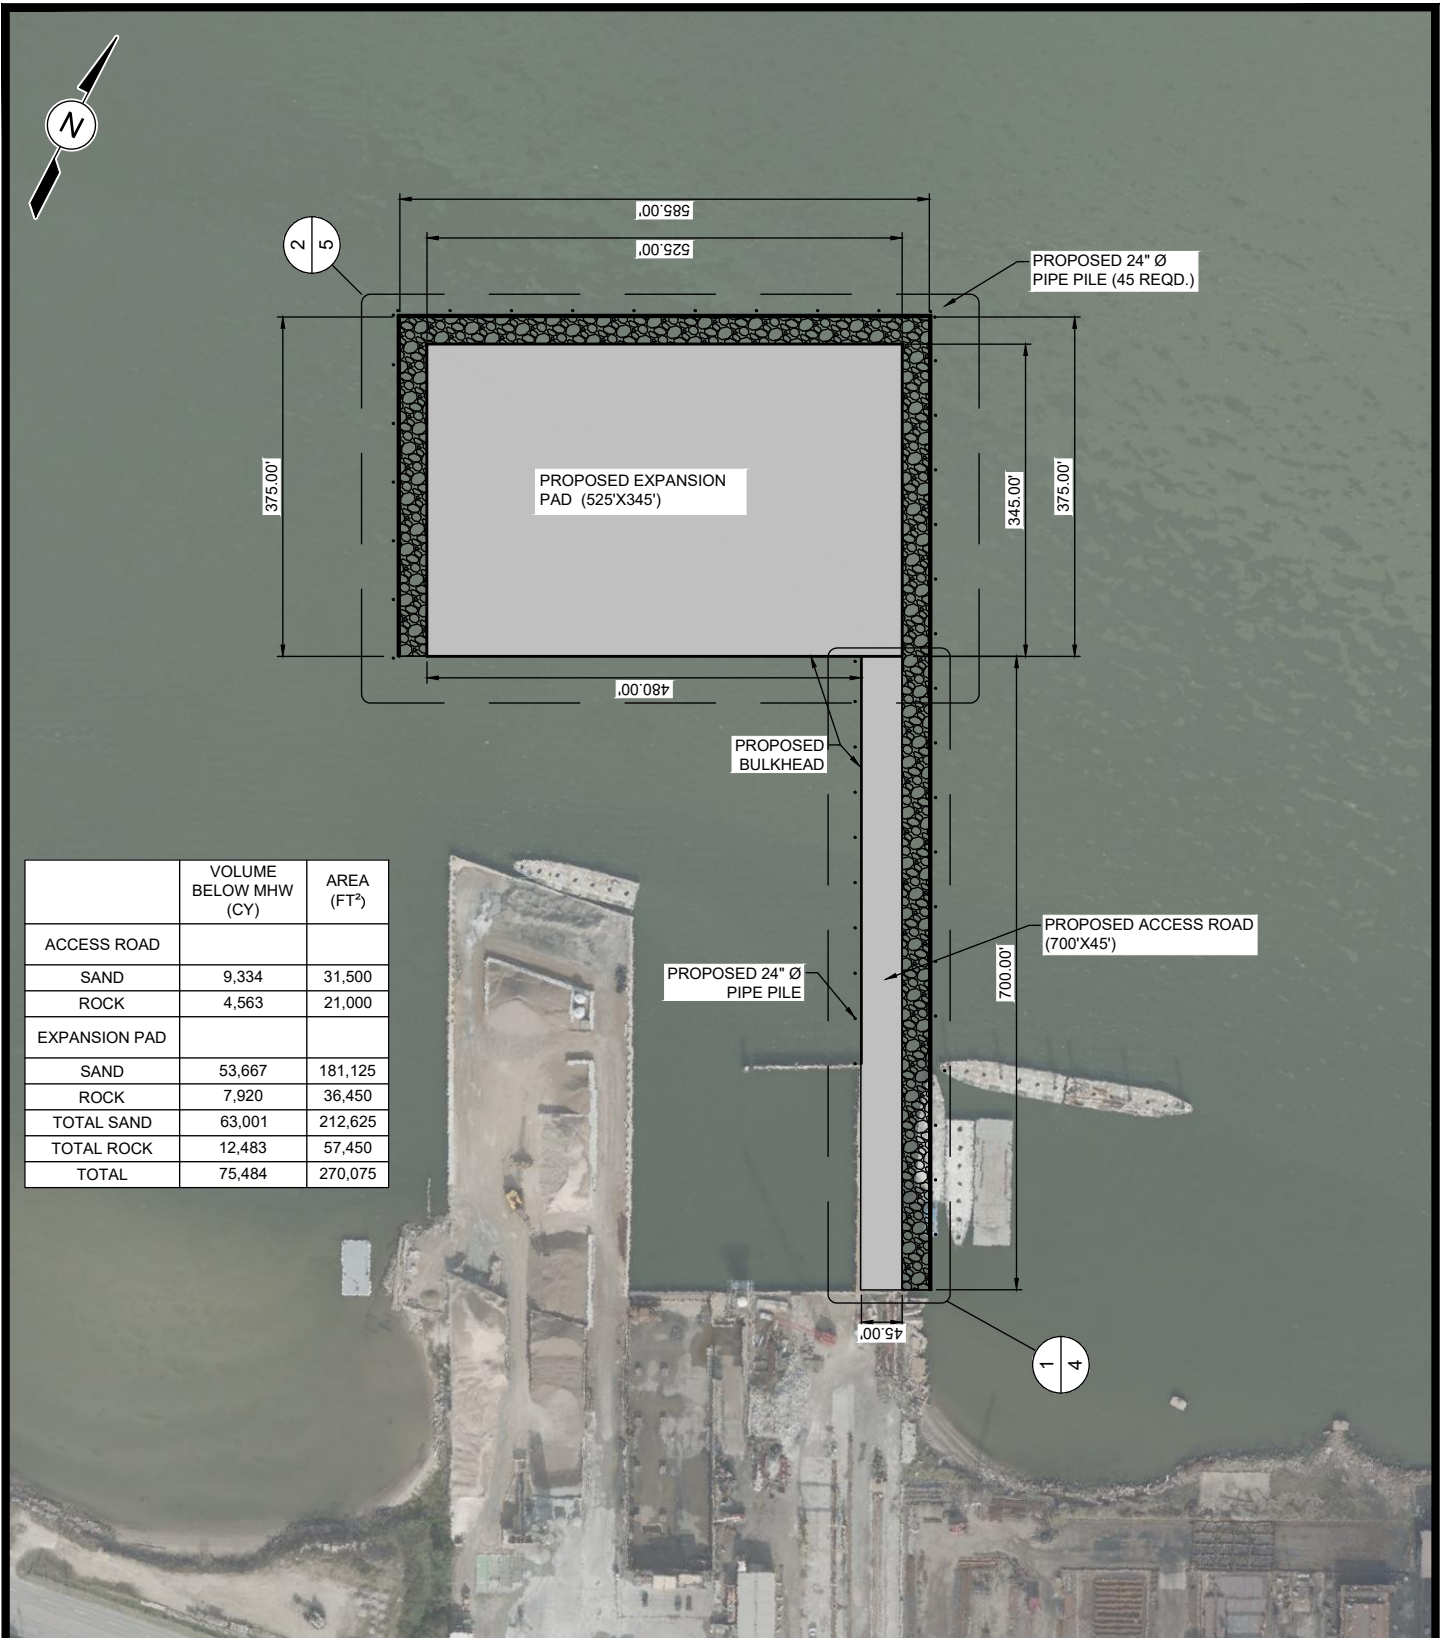


	VOLUME BELOW MHW (CY)	AREA (FT ²)
ACCESS ROAD		
SAND	9,334	31,500
ROCK	4,563	21,000
EXPANSION PAD		
SAND	53,667	181,125
ROCK	7,920	36,450
TOTAL SAND	63,001	212,625
TOTAL ROCK	12,483	57,450
TOTAL	75,484	270,075


PURPOSE:	GALVESTON MARINE TERMINAL PROPOSED DOCK MODIFICATION EXPANSION	OWNER:	J.W. KELSO COMPANY, INC.	LLOYD ENGINEERING, INC. STATE OF TEXAS, USA LICENSE NO. F-002846	DESIGN BY:	JW
		APPLIED BY:	LLOYD ENGINEERING, INC.		DRAWN BY:	JB
		APPLIC. No:	SWG-1993-00525		SCALE:	AS NOTED
		COUNTY:	GALVESTON		DATE:	06/29/23
		WATER BODY:	GALVESTON BAY		SHEET No:	03
LOCATION:	GALVESTON, TEXAS	DATUM:	MHW			


FILE NAME: L:\ei projects\environmental\Kelso\galveston dock permit mod\6.4 permits\04 ZOOM IN ACCESS ROAD PLAN VIEW.dwg LAYOUT NAME: 04 ZOOM IN ACCESS ROAD PLAN VIEW PLOTTED: Thursday, June 29, 2023 - 11:26am USER: fvelasquez

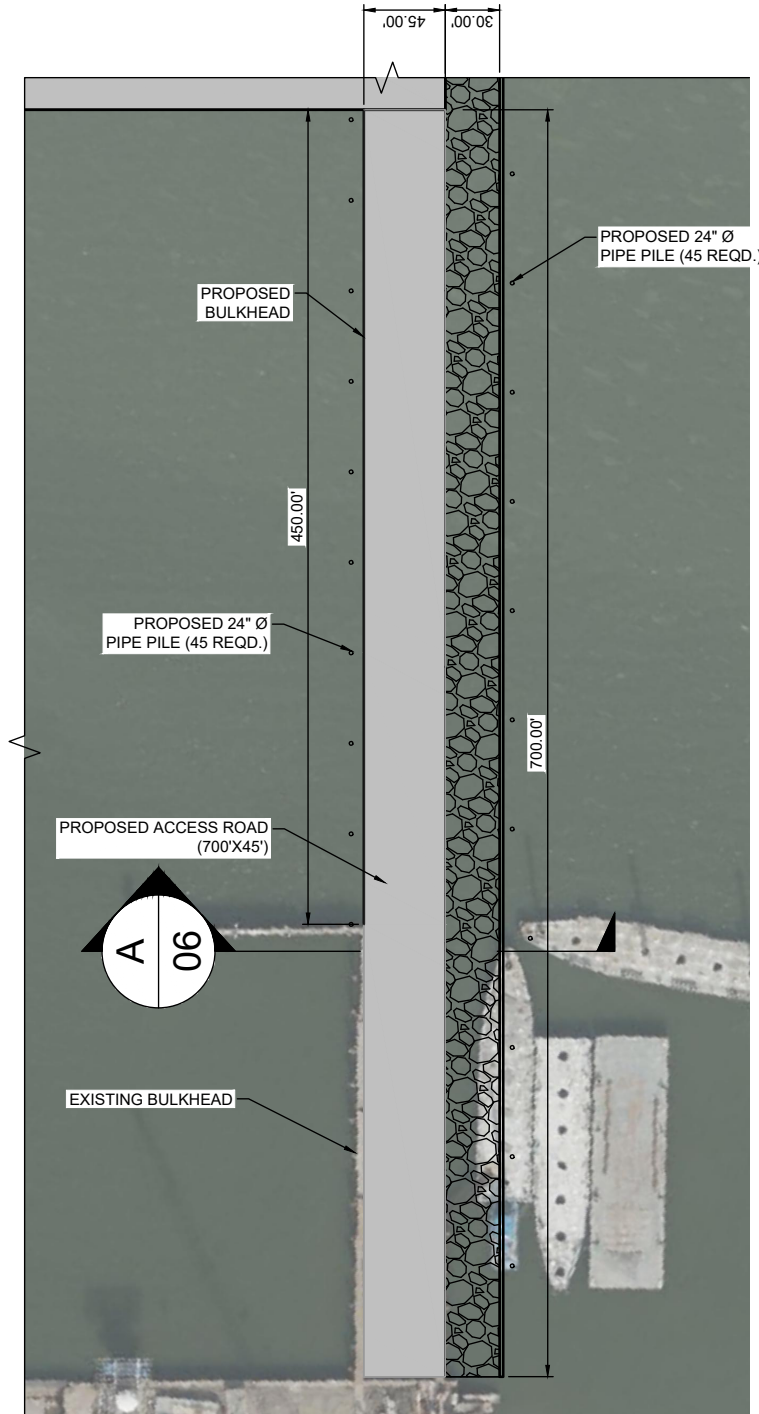

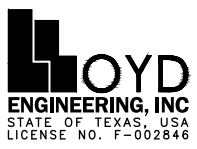
PURPOSE:	GALVESTON MARINE TERMINAL PROPOSED DOCK MODIFICATION EXPANSION	OWNER:	J.W. KELSO COMPANY, INC.	 LLOYD ENGINEERING, INC STATE OF TEXAS, USA LICENSE NO. F-002846	DESIGN BY:	JW
		APPLIED BY:	LLOYD ENGINEERING, INC.		DRAWN BY:	JB
		APPLIC. No:	SWG-1993-00525		SCALE:	AS NOTED
LOCATION:	GALVESTON, TEXAS	COUNTY:	GALVESTON		DATE:	06/29/23
		WATER BODY:	GALVESTON BAY		SHEET No:	04
		DATUM:	MHW			

FILE NAME: L:\ei projects\environmental\Kelso\galveston dock permit mod\6.4 permits\05 ZOOM-IN EXPANSION PAD PLAN VIEW.dwg LAYOUT NAME: 05 ZOOM-IN EXPANSION PAD PLAN VIEW PLOTTED: Thursday, June 29, 2023 - 11:26am USER: fvelasquez

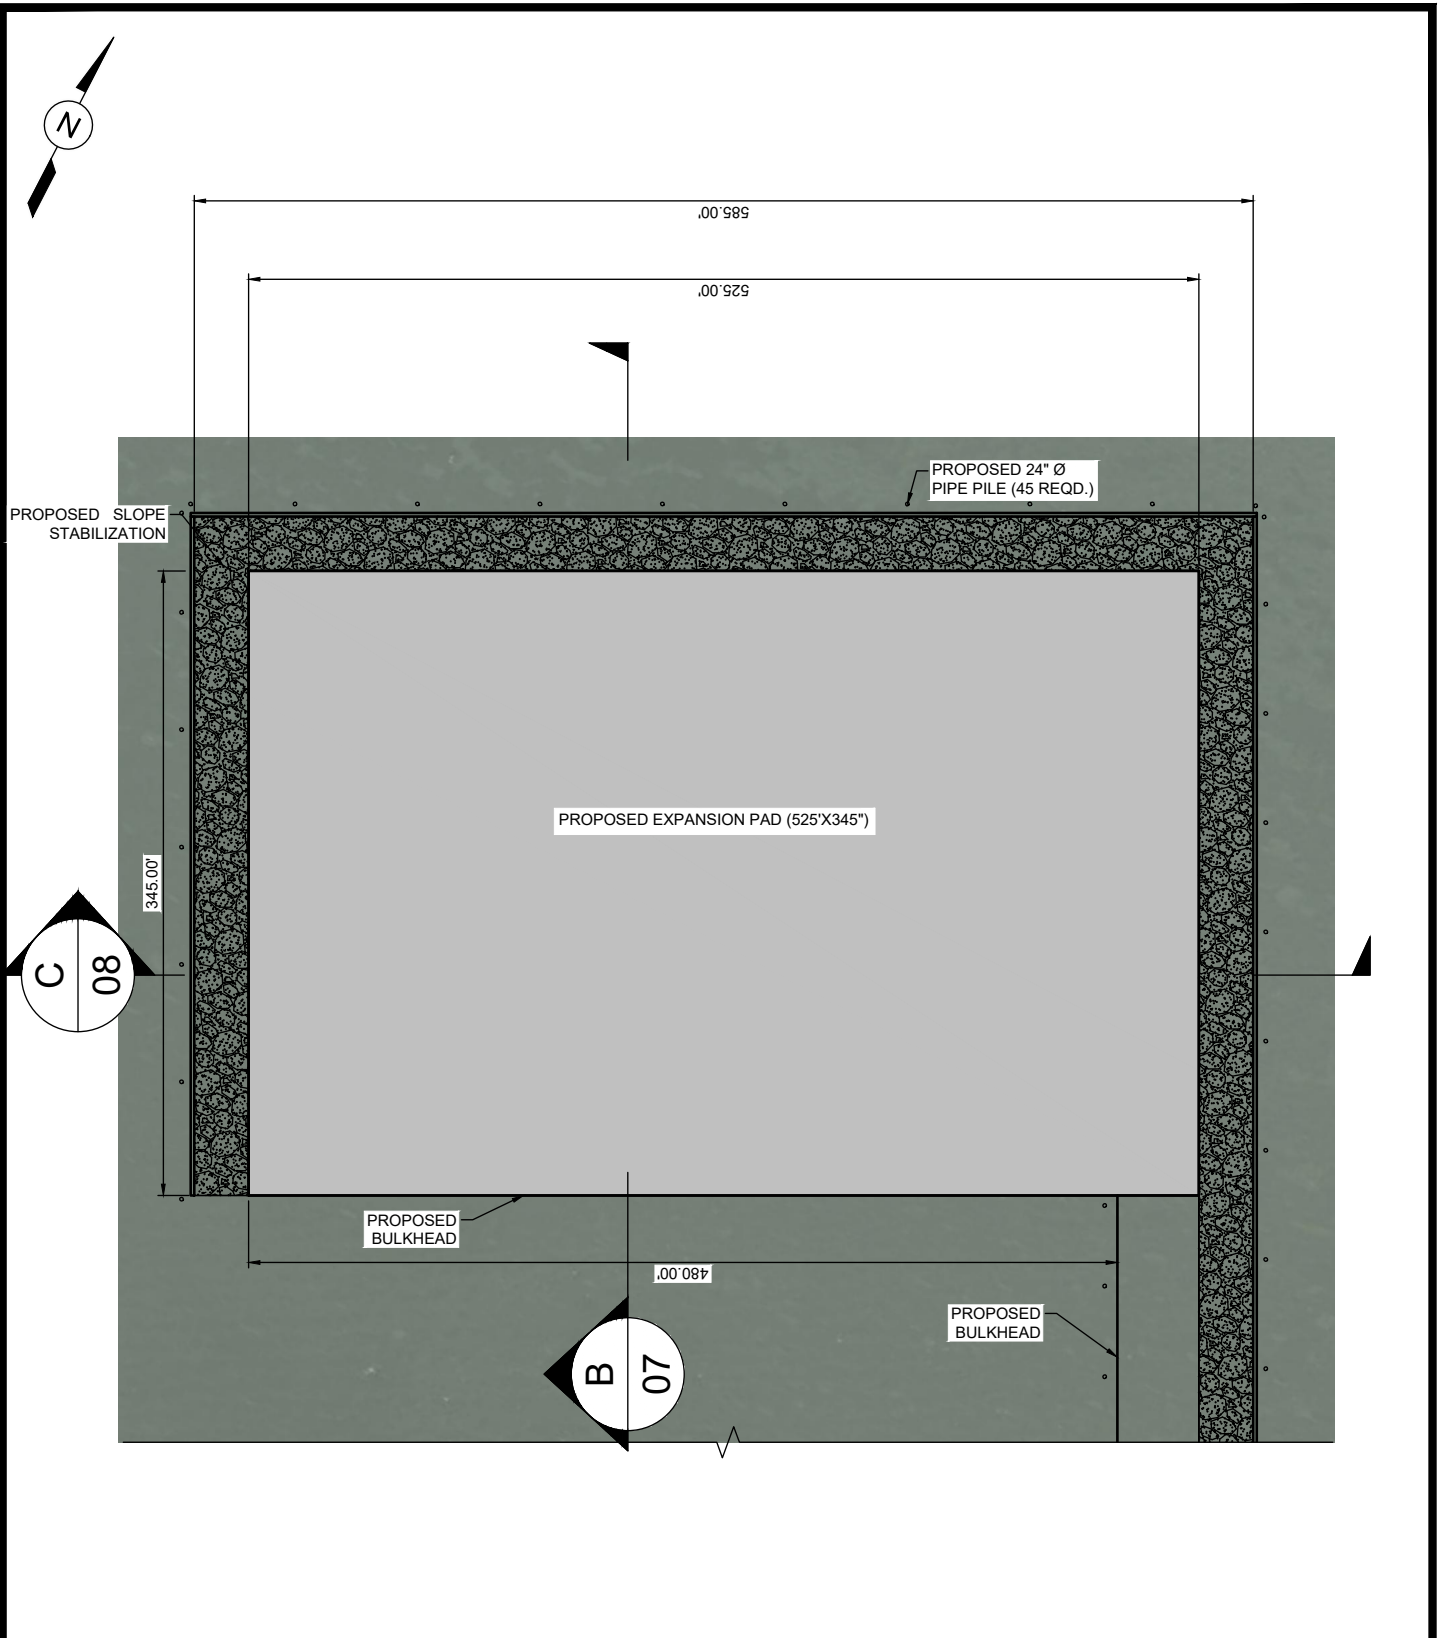


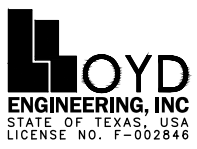PURPOSE:	GALVESTON MARINE TERMINAL PROPOSED DOCK MODIFICATION EXPANSION	OWNER:	J.W. KELSO COMPANY, INC.	 LLOYD ENGINEERING, INC STATE OF TEXAS, USA LICENSE NO. F-002846	DESIGN BY:	JW
		APPLIED BY:	LLOYD ENGINEERING, INC.		DRAWN BY:	JB
		APPLIC. No:	SWG-1993-00525		SCALE:	AS NOTED
LOCATION:	GALVESTON, TEXAS	COUNTY:	GALVESTON		DATE:	06/29/23
		WATER BODY:	GALVESTON BAY		SHEET No:	05
		DATUM:	MHW			


FILE NAME: L:\ei projects\environmental\Kelso\galveston dock permit mod\6.4 permits\06TYPICAL OVERALL SECTION.dwg LAYOUT NAME: 06TYPICAL OVERALL SECTION PLOTTED: Thursday, June 29, 2023 - 11:26am USER: fvelasquez

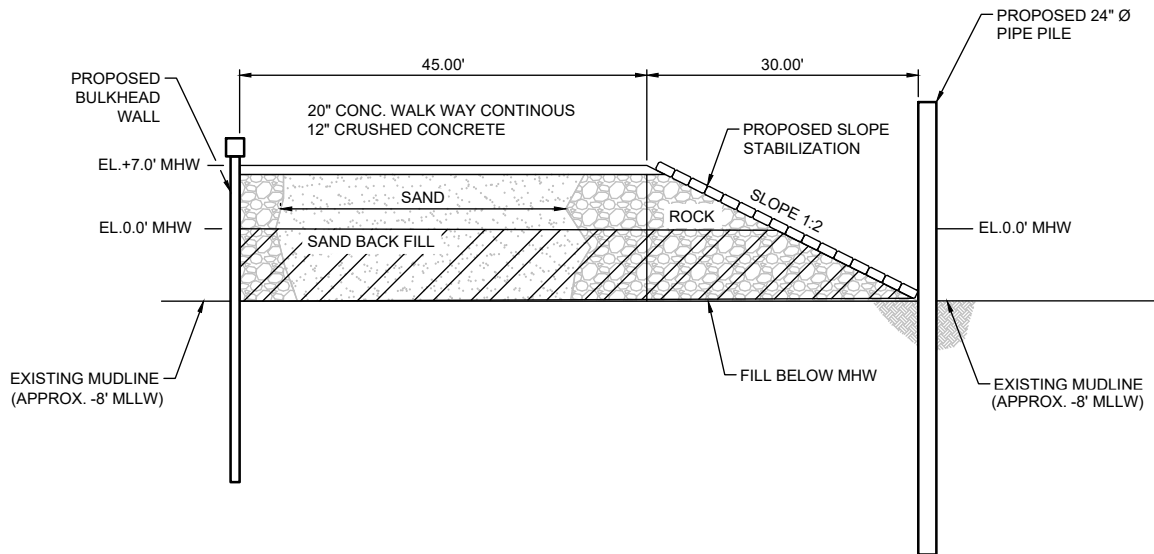


A
04 ACCESS ROAD TYPICAL CROSS SECTION
SCALE: 1:20

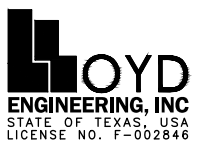PURPOSE:	GALVESTON MARINE TERMINAL PROPOSED DOCK MODIFICATION EXPANSION	OWNER:	J.W. KELSO COMPANY, INC.	 LLOYD ENGINEERING, INC STATE OF TEXAS, USA LICENSE NO. F-002846	DESIGN BY:	JW
		APPLIED BY:	LLOYD ENGINEERING, INC.		DRAWN BY:	JB
		APPLIC. No:	SWG-1993-00525		SCALE:	AS NOTED
LOCATION:	GALVESTON, TEXAS	COUNTY:	GALVESTON		DATE:	06/29/23
		WATER BODY:	GALVESTON BAY		SHEET No:	06
		DATUM:	MHW			


FILE NAME: L:\ei projects\environmental\Kelso\galveston dock permit mod\6.4 permits\07 TYPICAL OVERALL SECTION.dwg LAYOUT NAME: TYPICAL OVERALL SECTION PLOTTED: Thursday, June 29, 2023 - 11:26am USER: fvelasquez

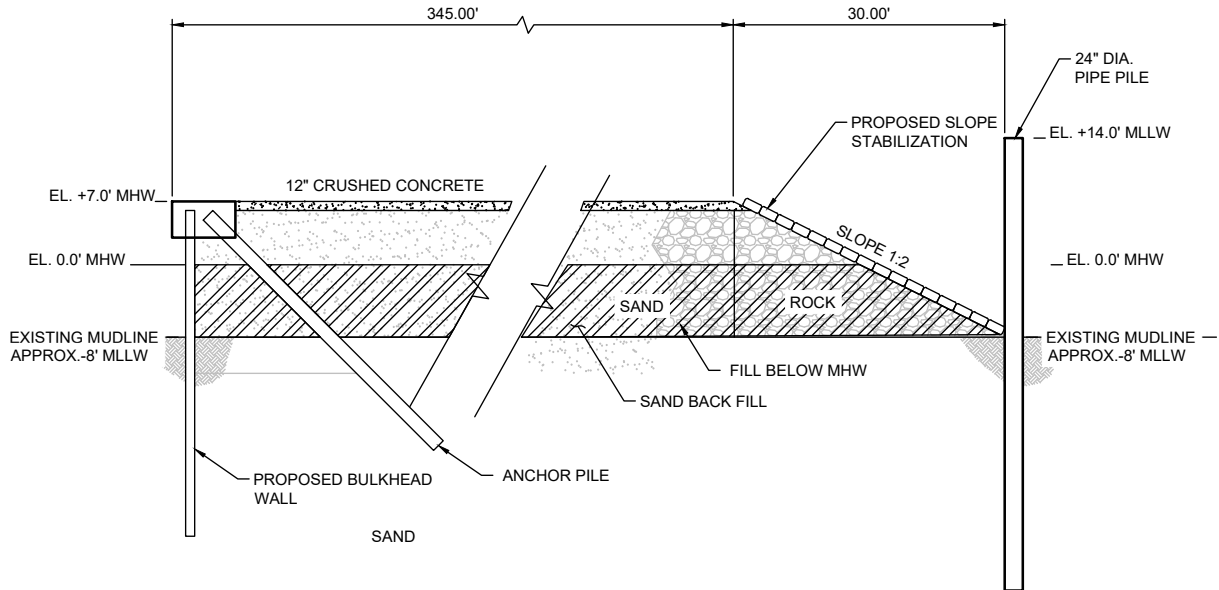


B
05 EXPANSION PAD TYPICAL CROSS SECTION
SCALE: 1:20

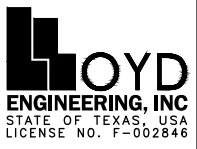PURPOSE:	GALVESTON MARINE TERMINAL PROPOSED DOCK MODIFICATION EXPANSION	OWNER:	J.W. KELSO COMPANY, INC.		DESIGN BY:	JW
		APPLIED BY:	LLOYD ENGINEERING, INC.		DRAWN BY:	JB
		APPLIC. No:	SWG-1993-00525		SCALE:	AS NOTED
		COUNTY:	GALVESTON		DATE:	06/29/23
		WATER BODY:	GALVESTON BAY		SHEET No:	07
LOCATION:	GALVESTON, TEXAS	DATUM:	MHW			

FILE NAME: L:\ei projects\environmental\Kelso\galveston dock permit mod\6.4 permits\08 TYPICAL OVERALL SECTION.dwg LAYOUT NAME: TYPICAL OVERALL SECTION PLOTTED: Thursday, June 29, 2023 - 11:26am USER: fvelasquez

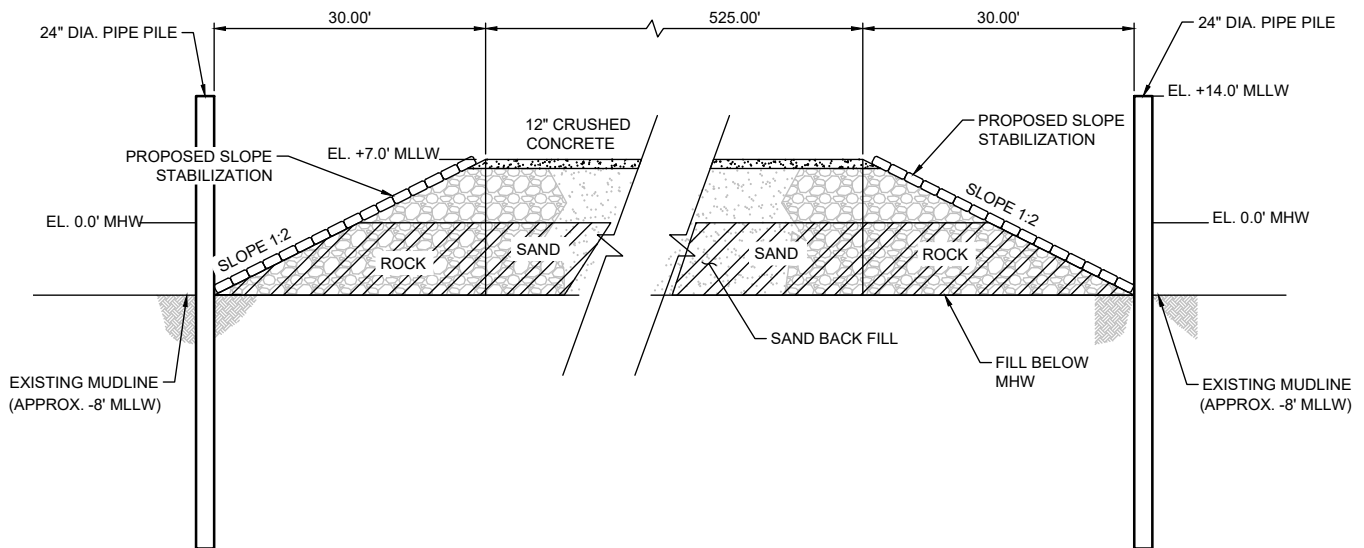

C
05 EXPANSION PAD TYPICAL CROSS SECTION
SCALE: 1:20

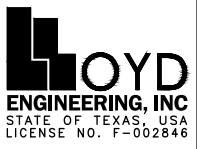PURPOSE:	GALVESTON MARINE TERMINAL PROPOSED DOCK MODIFICATION EXPANSION	OWNER:	J.W. KELSO COMPANY, INC.		DESIGN BY:	JW
		APPLIED BY:	LLOYD ENGINEERING, INC.		DRAWN BY:	JB
		APPLIC. No:	SWG-1993-00525		SCALE:	AS NOTED
		COUNTY:	GALVESTON		DATE:	06/29/23
		WATER BODY:	GALVESTON BAY		SHEET No:	08
LOCATION:	GALVESTON, TEXAS	DATUM:	MHW			