




Map Properties
 Imagery Type: Open Street Map
 Imagery Date: 2022
 Source: ERGIS
 Resolution: N/A
 Datums
 Horizontal Datum: NAD 83 SPC 4205
 Vertical Datum: NAVD 88
 Units: US Survey Feet

Fieldwork By: ERGIS
 Date: 9/24/2021
Maps By: ERGIS
 Date: 1/15/2021
 Revised:
 Revised:
 Special Notes:

KKB Inc.
Port Aransas
Nueces County Texas
Figure No. 2.0
Location Map

ergis
 ENVIRONMENTAL AND GIS
 Philip Hanley
 Certified Geographic Information Science Professional
 GISP Certification Number: 62189
 Email: philh@ergis.us
 Voice: 877.445.6699

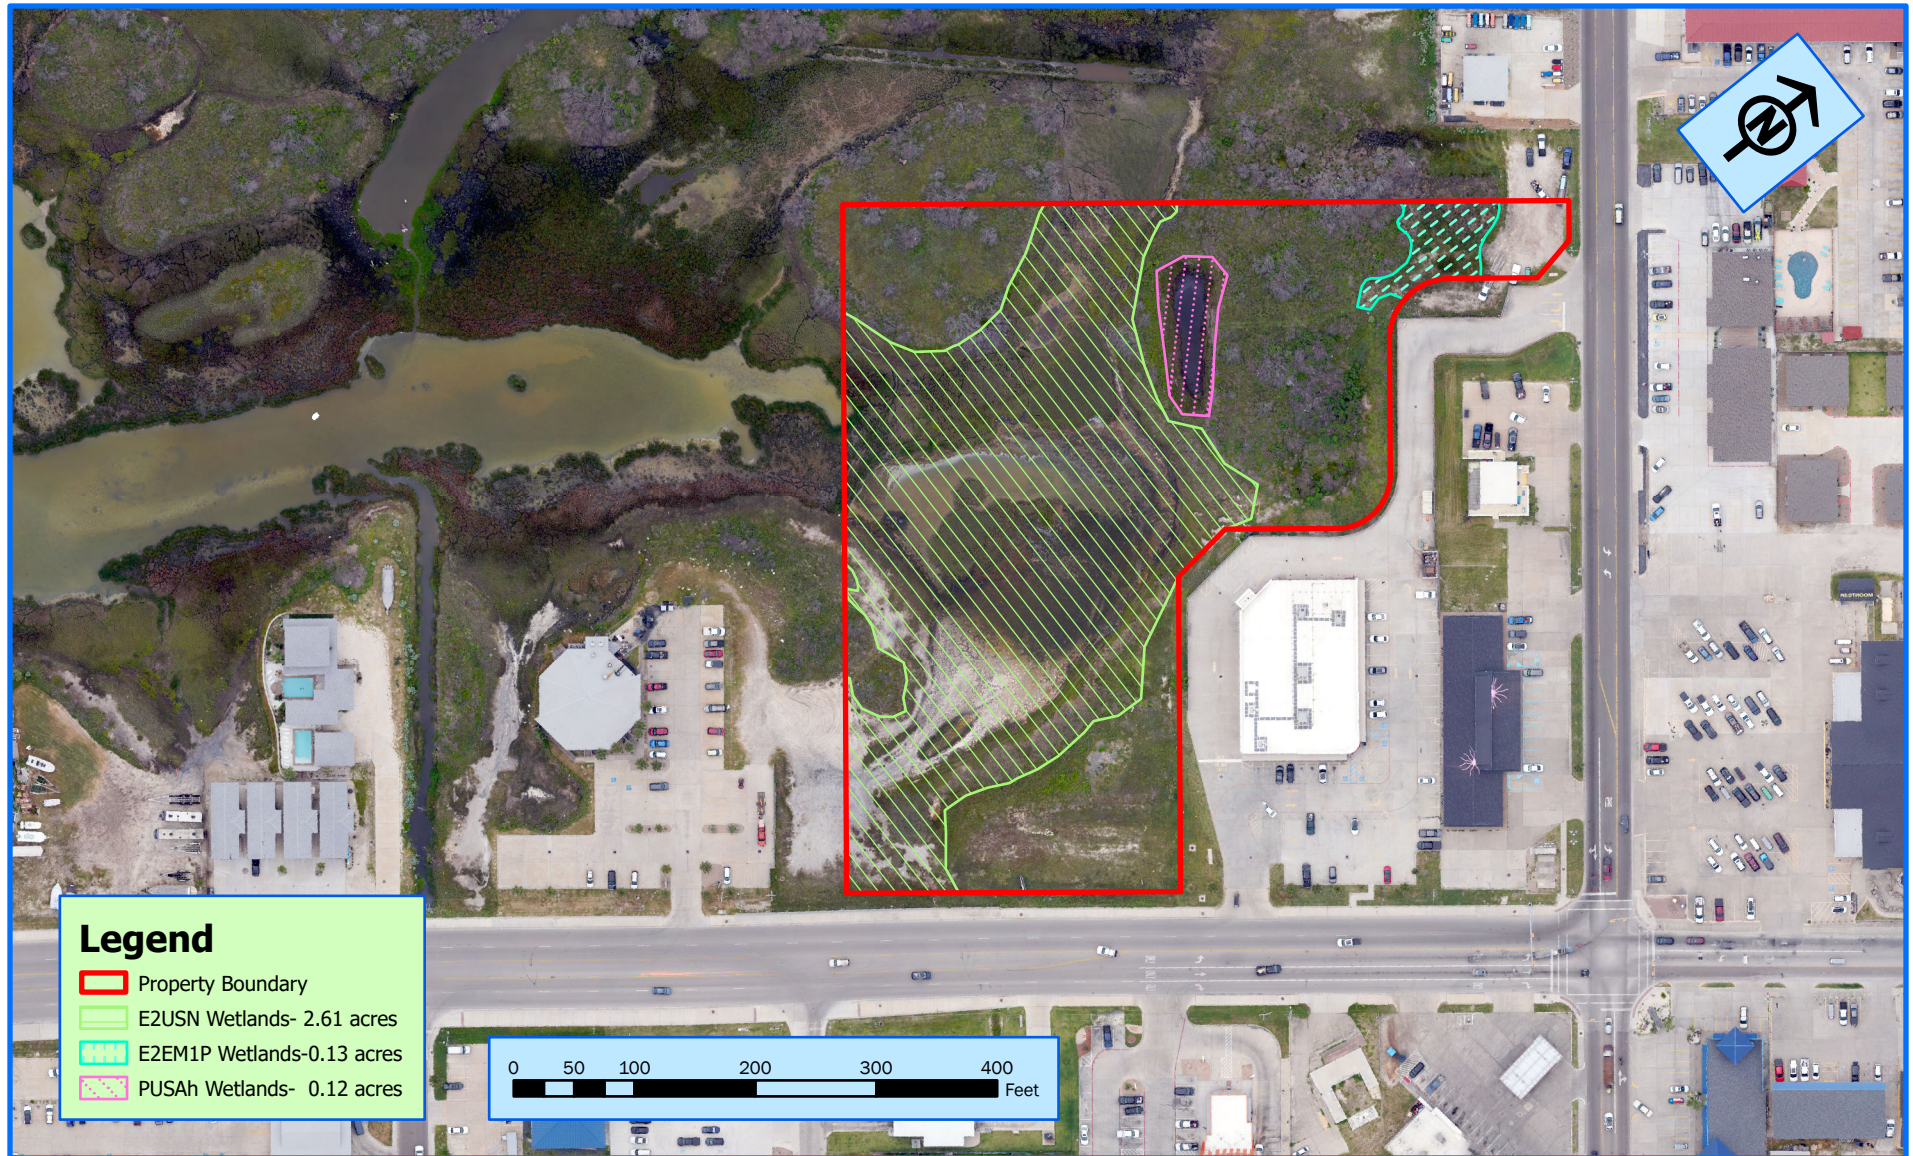


Map Properties
 Imagery Type: RGB Orthomosaic
 Imagery Date: 7/19/2021
 Source: ERGIS UAS
 Resolution: 1 cm
 Datums
 Horizontal Datum: NAD 83 SPC 4205
 Vertical Datum: NAVD 88
 Units: US Survey Feet

Fieldwork By: ERGIS
 Date: 10/24/2021
 Maps By: ERGIS
 Date: 1/15/2021
 Revised:
 Revised:
 Special Notes:

KKB Inc.
Port Aransas
Nueces County Texas
Figure No. 5.0
Aquatic Resources Map

ergis
 ENVIRONMENTAL AND GIS
 Philip Hanley
 Certified Geographic Information Science Professional
 GISP Certification Number: 62189
 Email: philh@ergis.us
 Voice: 877.445.6699

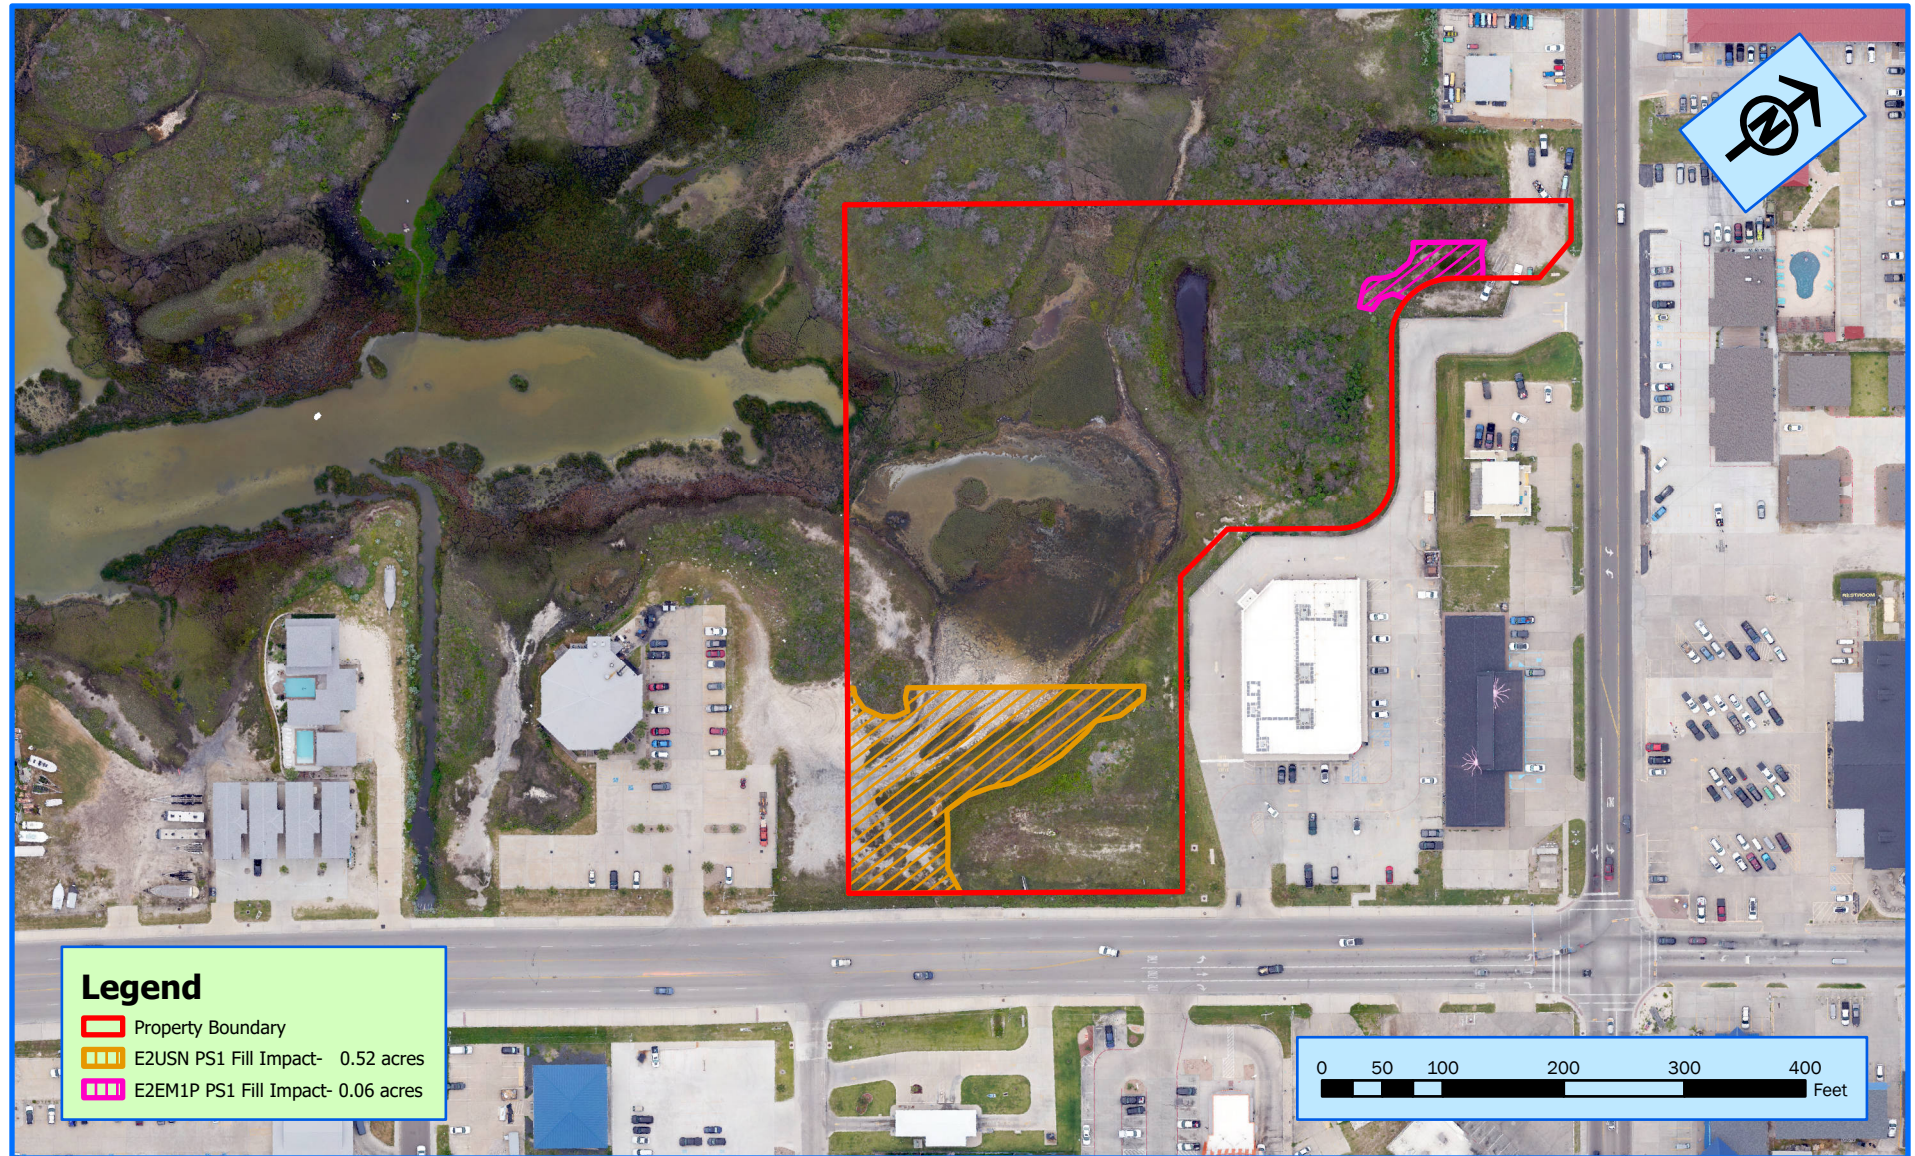


Map Properties
 Imagery Type: RGB Orthomosaic
 Imagery Date: 7/19/2021
 Source: ERGIS UAS
 Resolution: 1 cm
 Datums
 Horizontal Datum: NAD 83 SPC 4205
 Vertical Datum: NAVD 88
 Units: US Survey Feet

Fieldwork By: ERGIS
 Date: 10/24/2021
 Maps By: ERGIS
 Date: 1/15/2021
 Revised:
 Revised:
 Special Notes:

KKB Inc.
Port Aransas
Nueces County Texas
Figure No. 7.1
Pad Site 1 Fill Impacts Map

ergis
 ENVIRONMENTAL AND GIS
 Philip Hanley
 Certified Geographic Information Science Professional
 GISP Certification Number: 62189
 Email: philh@ergis.us
 Voice: 877.445.6699

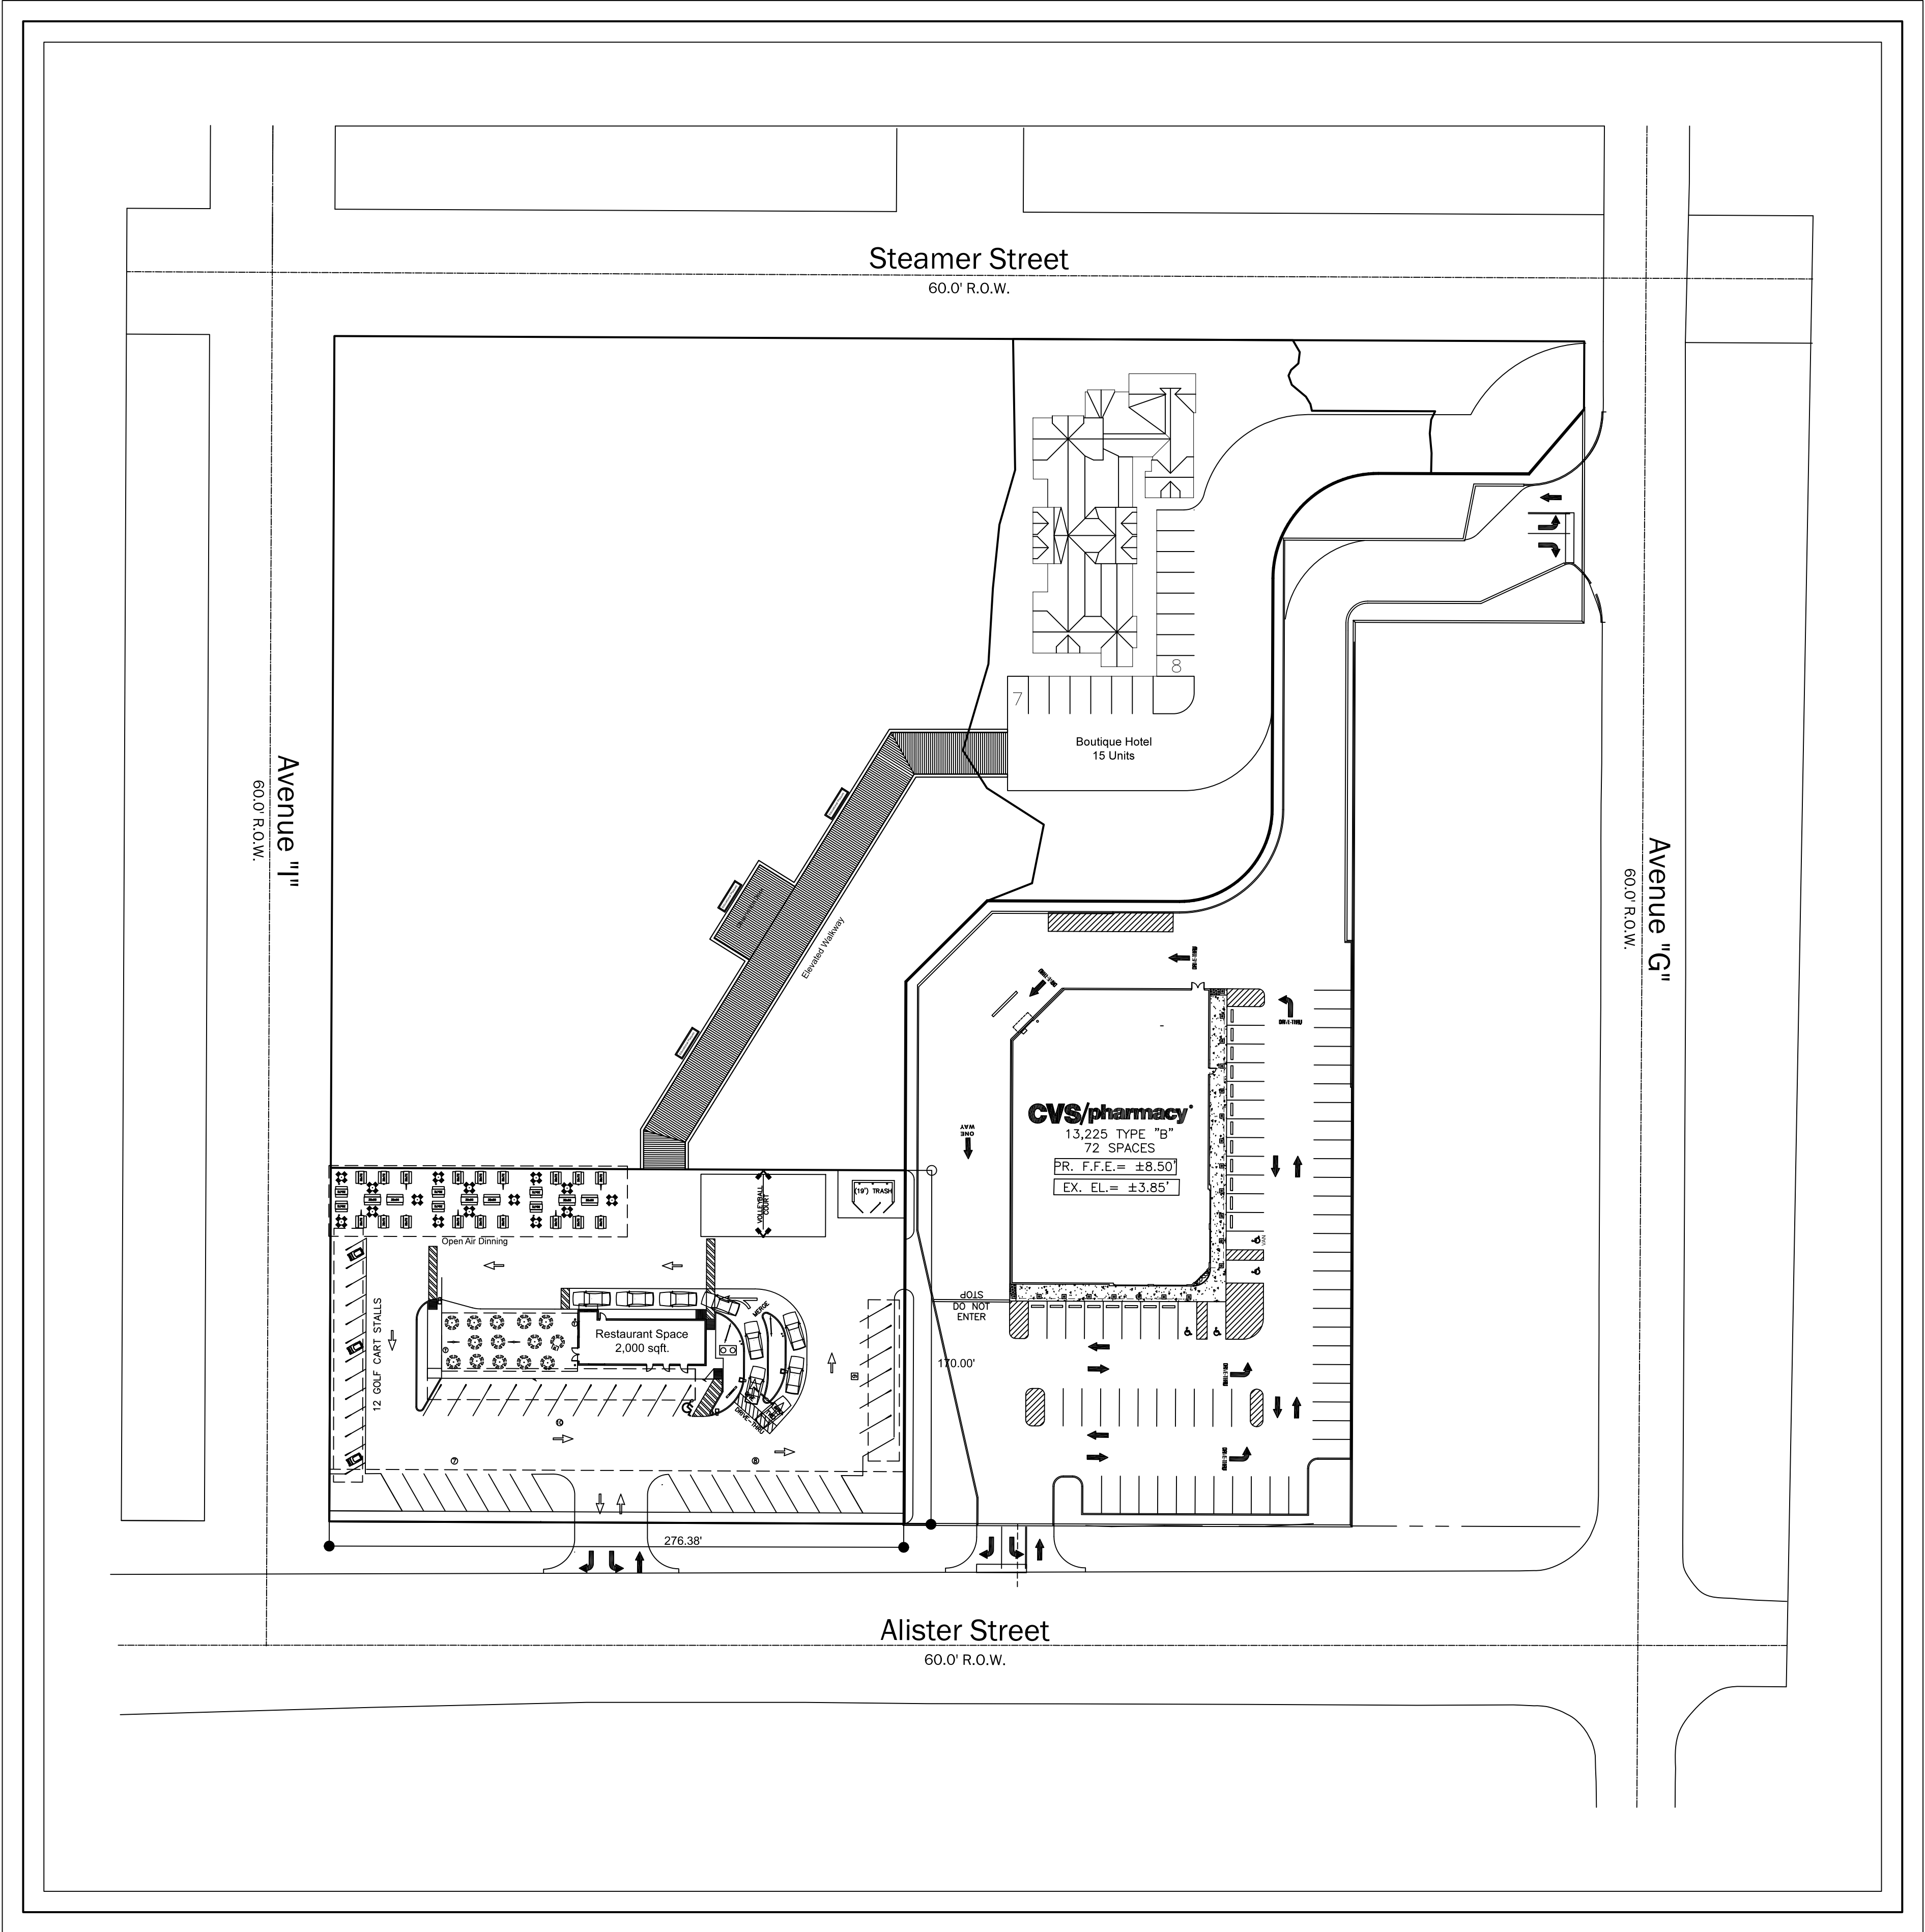



SHEET TITLE
SP-1
DATE: 1-27-22
REV:
REV:
SCALE: 1"=40'

KKB INC.
PORT ARANSAS
NUECES COUNTY, TEXAS

PAD SITE PLAN
Pad Site No.1
VERSION 3.1

PERMIT APPLICATION
4.97 ACRE SITE
FIGURE NO. 6.4

ergis
ENVIRONMENTAL AND GIS
Philip Hanley
ERGIS LLC
PO Box 1072 Claremore, OK 74018
Phone: 877.445.6699
Certified Geographic Information Systems Professional
GISP Certification Number: 62189

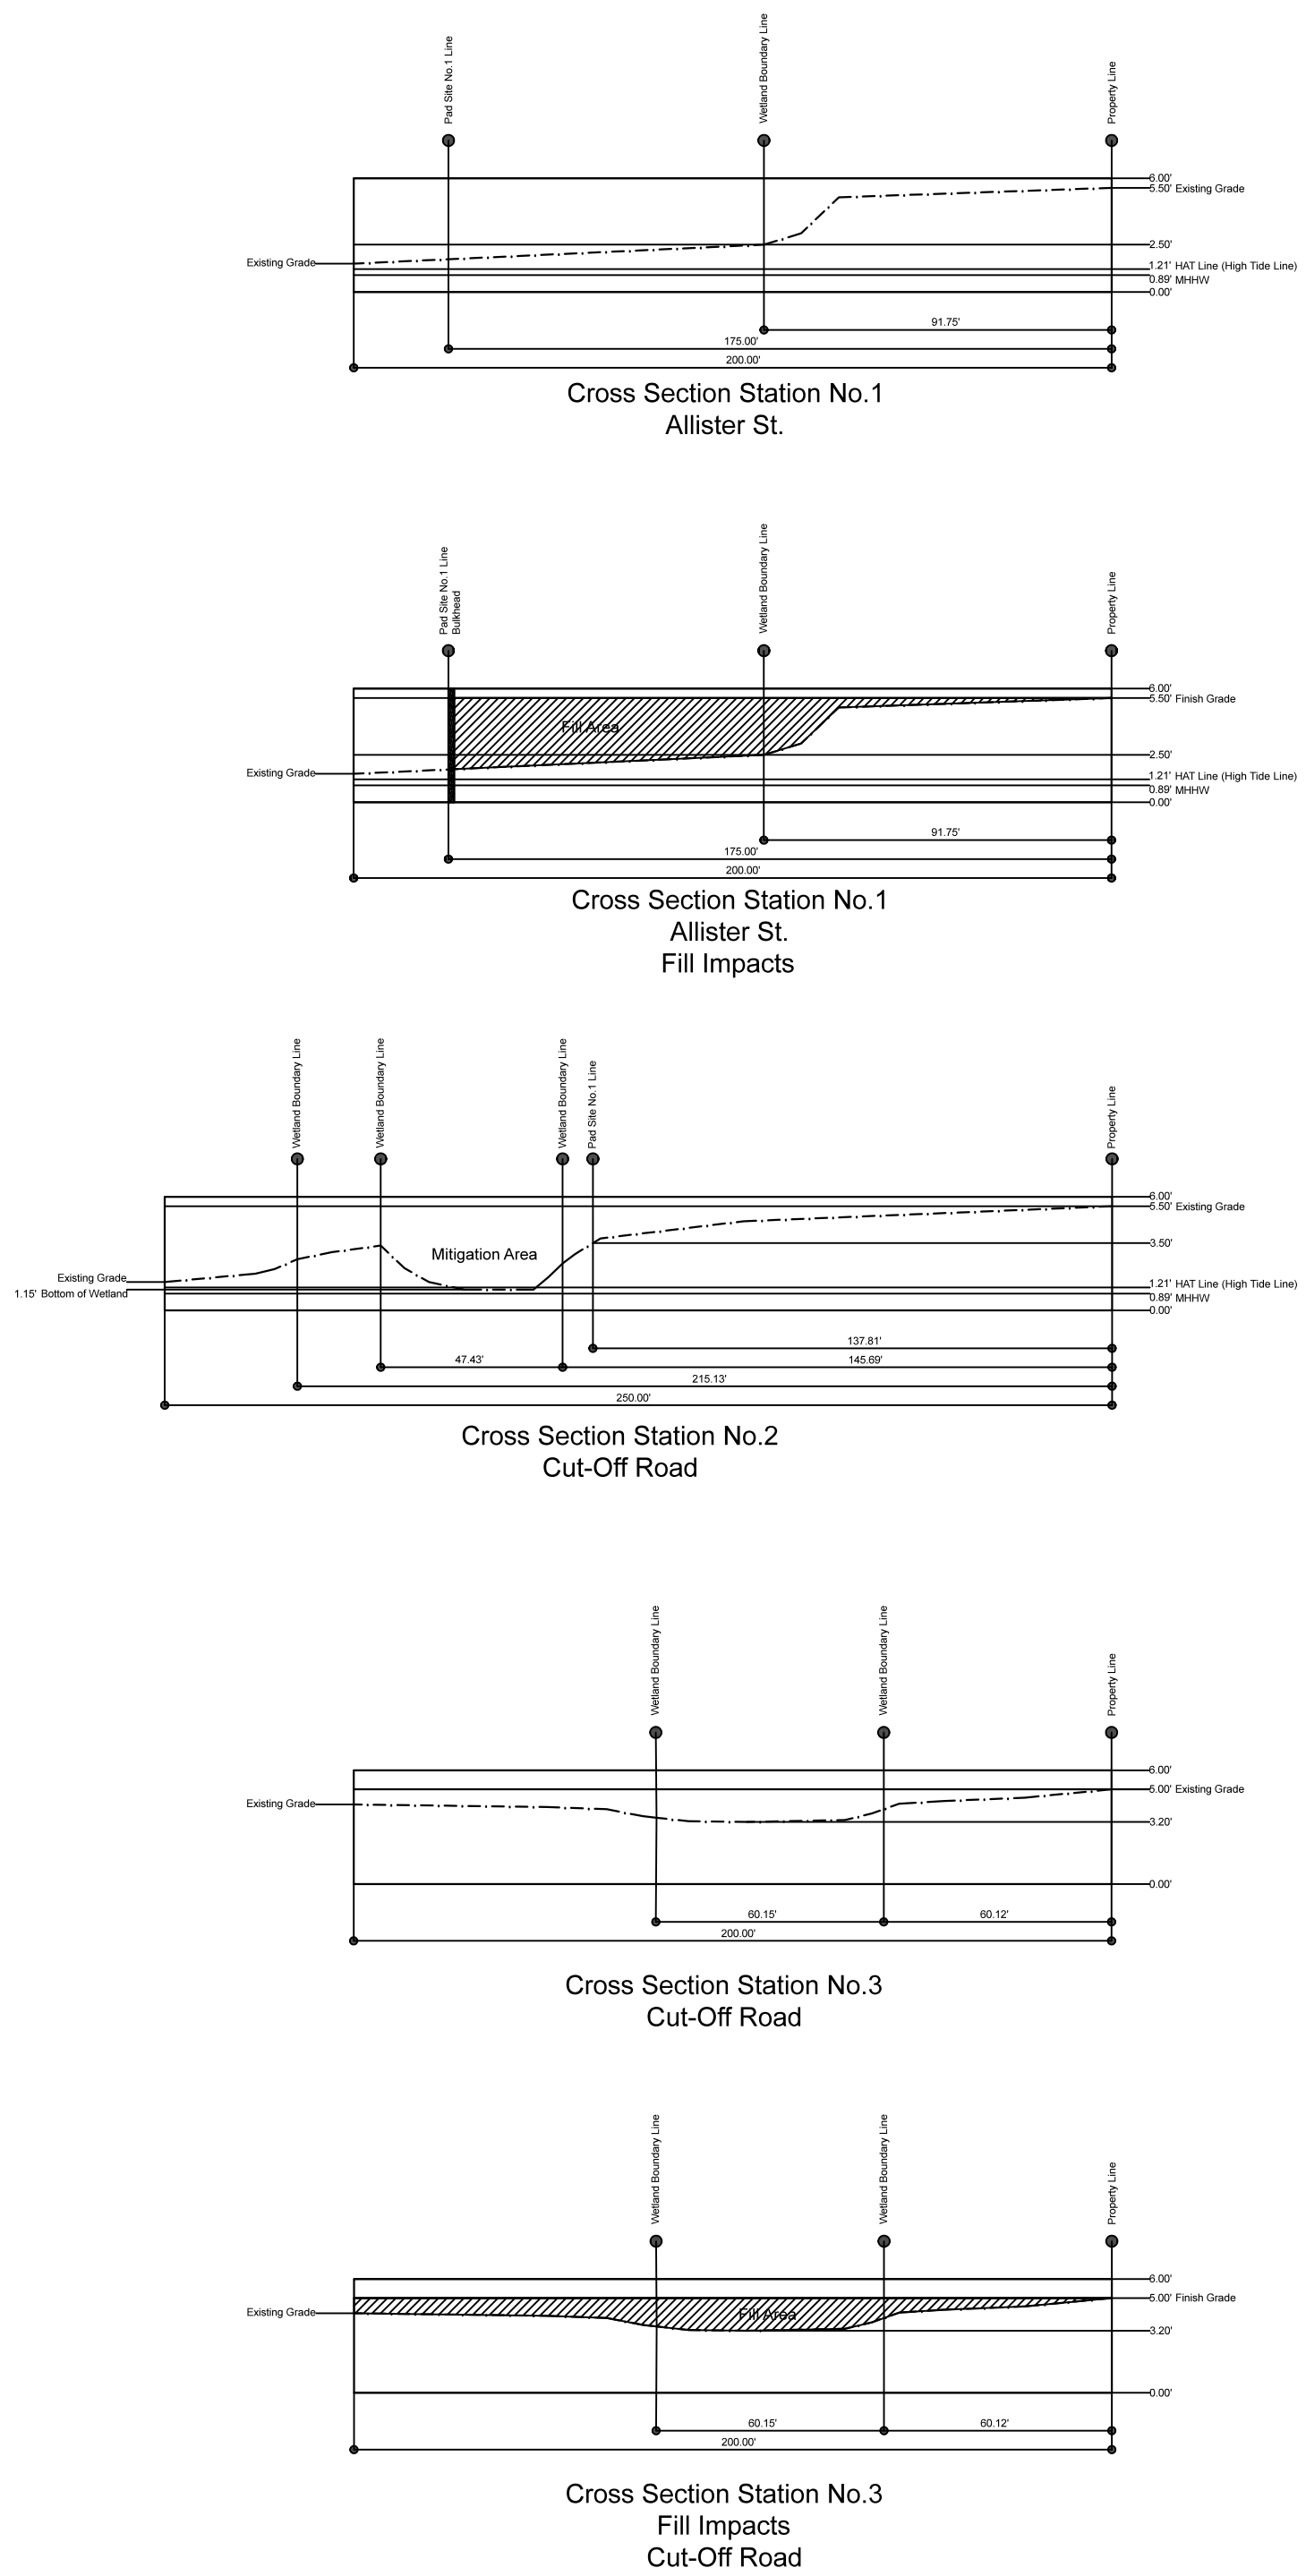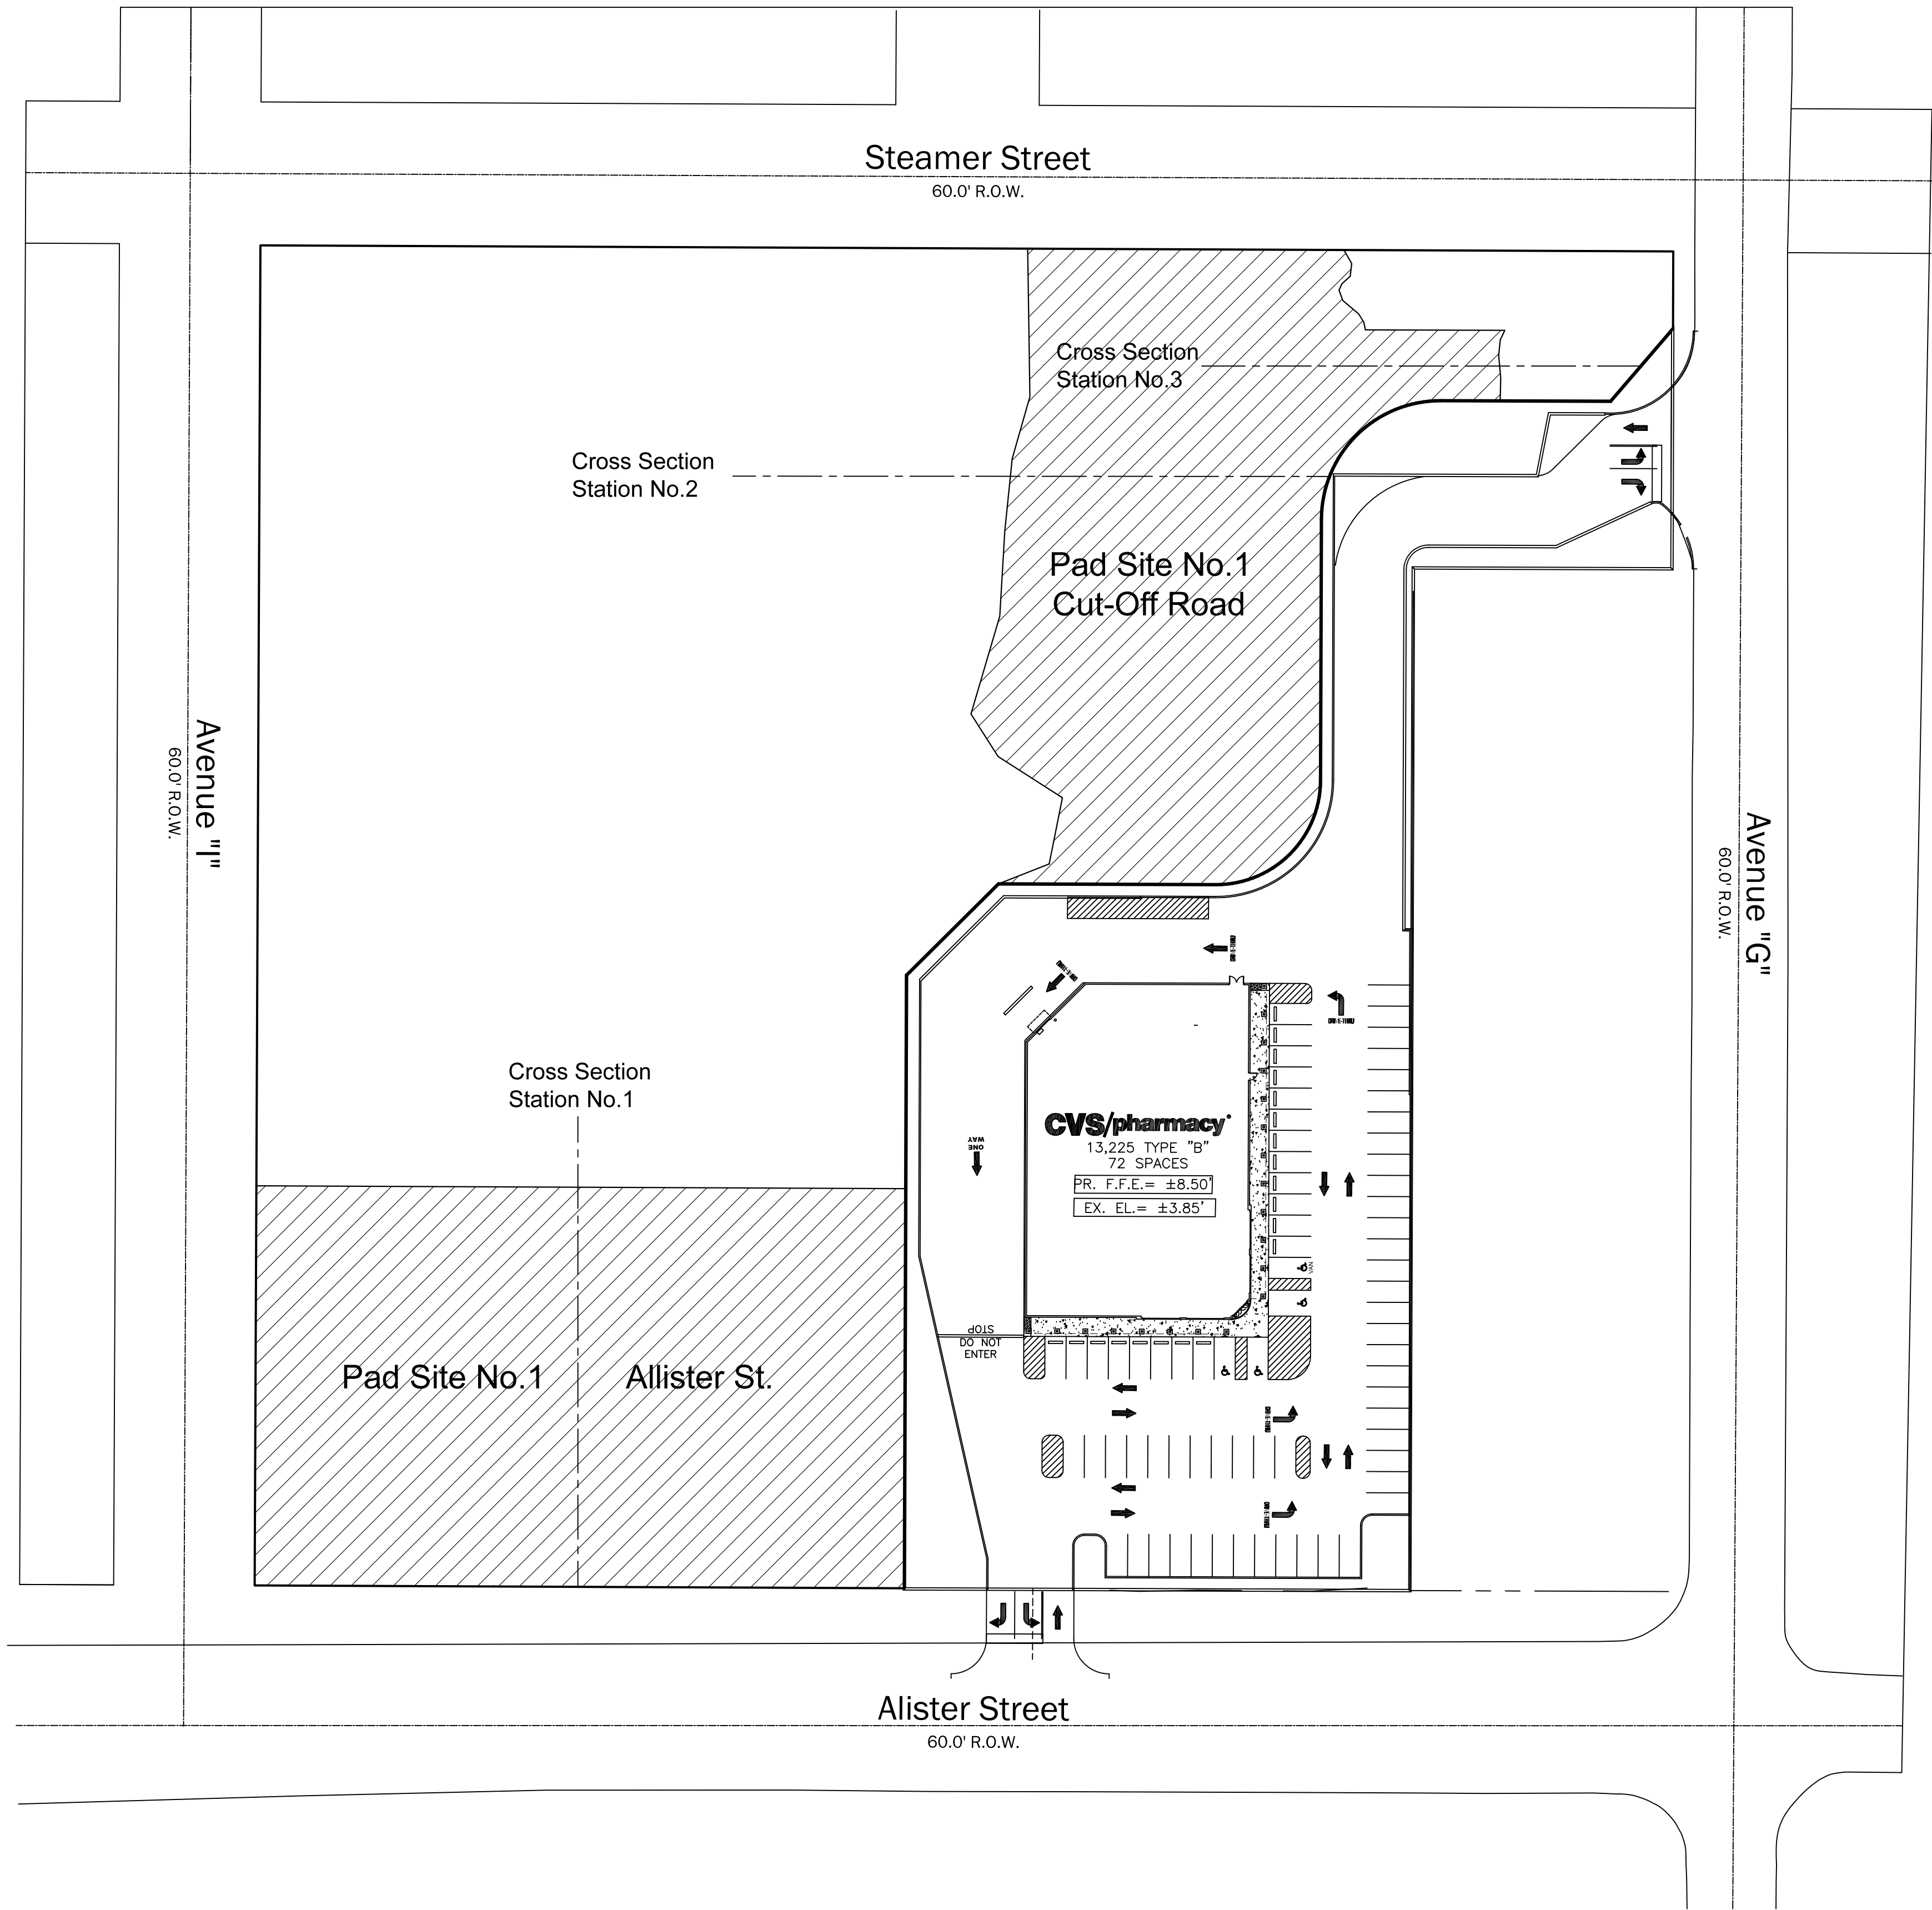

SHEET TITLE CS-1 DATE: 1-27-22 REV: REV: SCALE: 1"=40'	KKB INC. PORT ARANSAS NUECES COUNTY, TEXAS	CROSS SECTIONS Pad Site No.1 VERSION 3.1	PERMIT APPLICATION 4.97 ACRE SITE FIGURE NO. 6.5	 Philip Hanley ERGIS LLC PO Box 1072 Claremore, OK 74018 Phone: 877.445.6699 Certified Geographic Information Systems Professional GISP Certification Number: 62189
---	--	--	--	---