

0 3,100 6,200
Feet




Lutheran Education Association of Houston
Lutheran South Campus

VICINITY MAP



Harris County, Texas

CROUCH ENVIRONMENTAL SERVICES, INC.

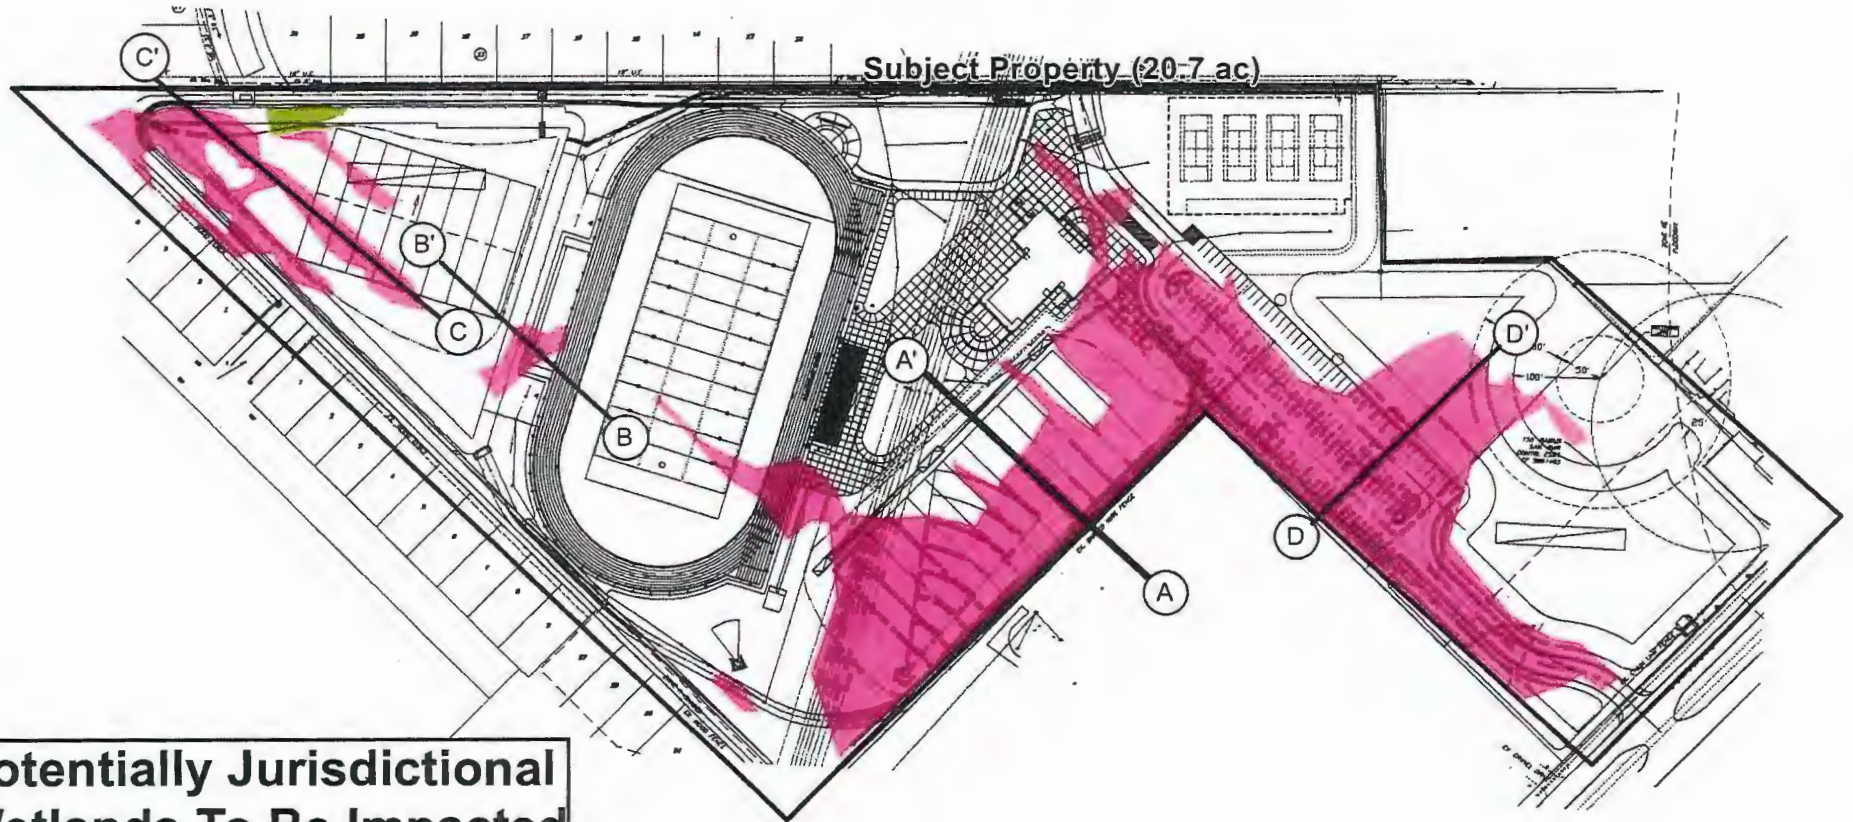Subject Property (20.7 ac)



Potentially Jurisdictional Wetlands To Be Impacted

-  PEM Wetlands (4.90 ac)
-  PFO Wetlands (0.05 ac)



0 100 200
Feet

CROUCH  **ENVIRONMENTAL SERVICES, INC.**



Lutheran Education Association of Houston
Lutheran South Campus


SITE PLAN WITH WETLAND AND
CROSS SECTION OVERLAY

Harris County, Texas

Cross Section A – A'

Calculation Used to Measure Fill

$$\text{Fill} = (\text{Wetland Area}) \times (\text{Wetland Depth})$$

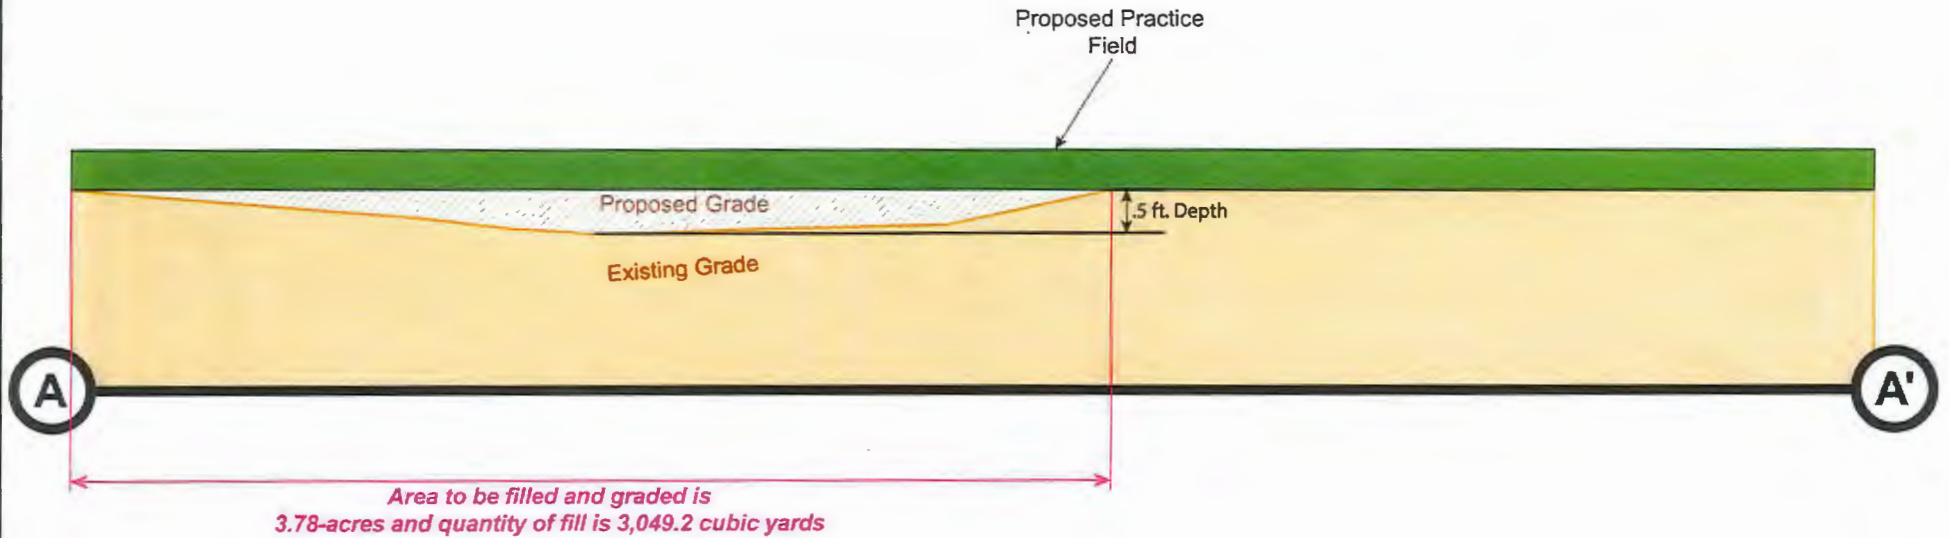

SCALE: Not to Scale


Lutheran Education Association of Houston
Lutheran South Campus

EXHIBIT:
CROSS SECTION A – A'
Harris County, Texas

Cross Section B – B'

Calculation Used to Measure Fill

$$\text{Fill} = (\text{Wetland Area}) \times (\text{Wetland Depth})$$

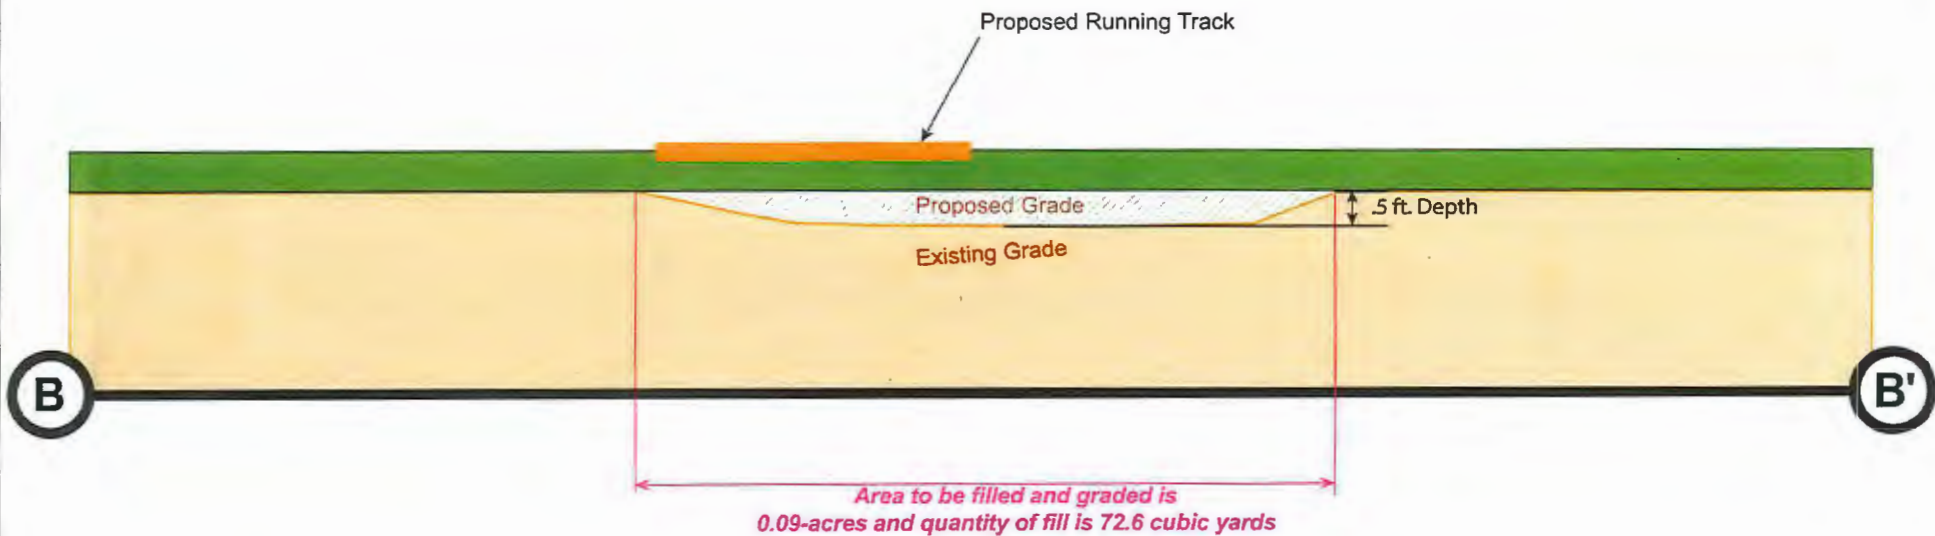

SCALE: Not to Scale




Lutheran Education Association of Houston
Lutheran South Campus

EXHIBIT:
CROSS SECTION B – B'
Harris County, Texas

Cross Section C – C'

Calculation Used to Measure Fill

$$\text{Fill} = (\text{Wetland Area}) \times (\text{Wetland Depth})$$

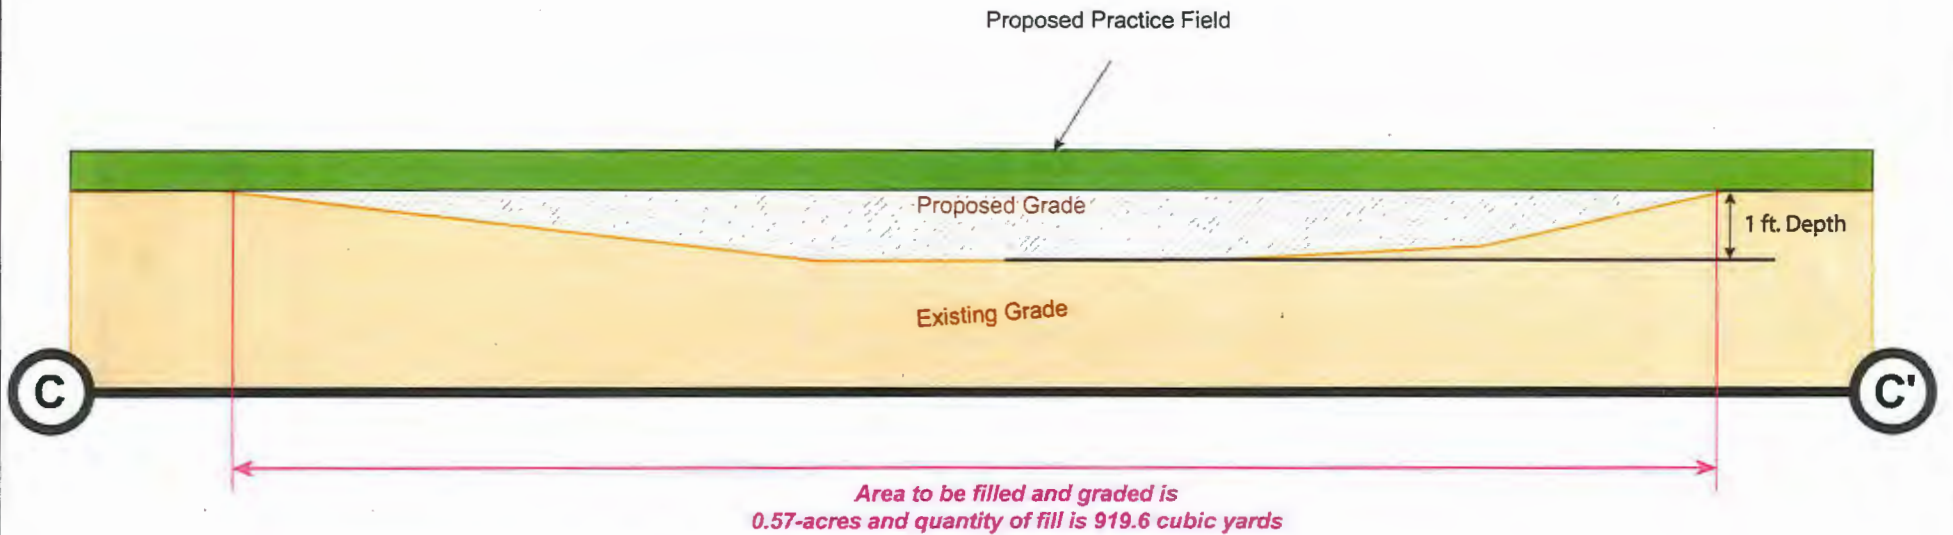

SCALE: Not to Scale


Lutheran Education Association of Houston
Lutheran South Campus

EXHIBIT:
CROSS SECTION C – C'
Harris County, Texas

Cross Section D – D'

Calculation Used to Measure Fill

$$\text{Fill} = (\text{Wetland Area}) \times (\text{Wetland Depth})$$

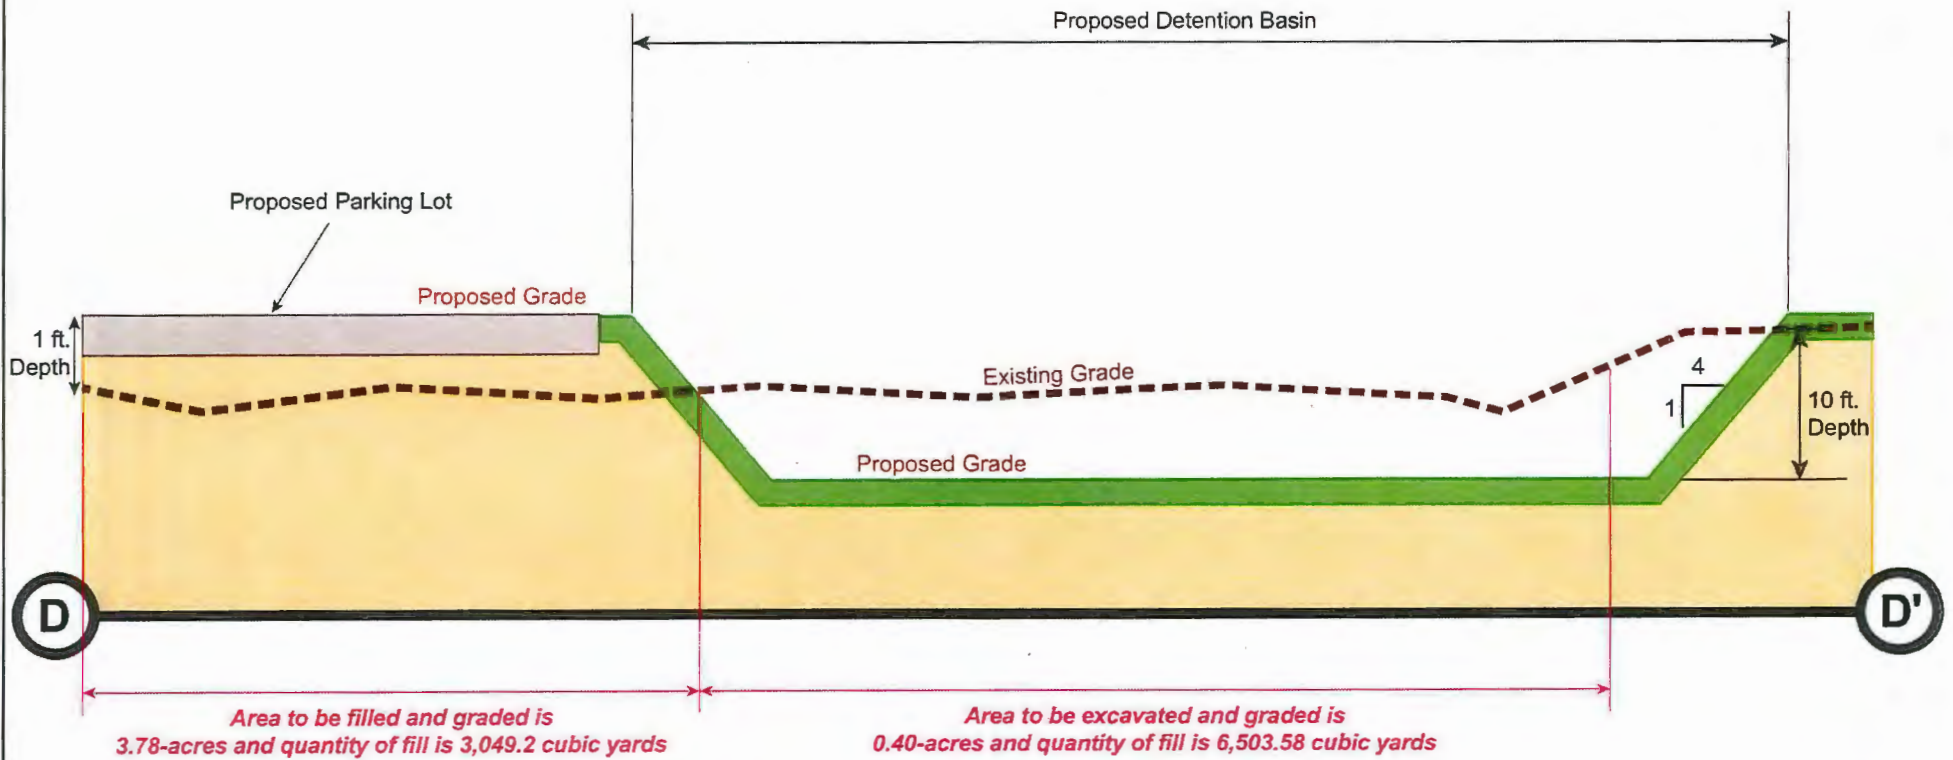

SCALE: Not to Scale

Lutheran Education Association of Houston
Lutheran South Campus

EXHIBIT:
CROSS SECTION D – D'
Harris County, Texas