






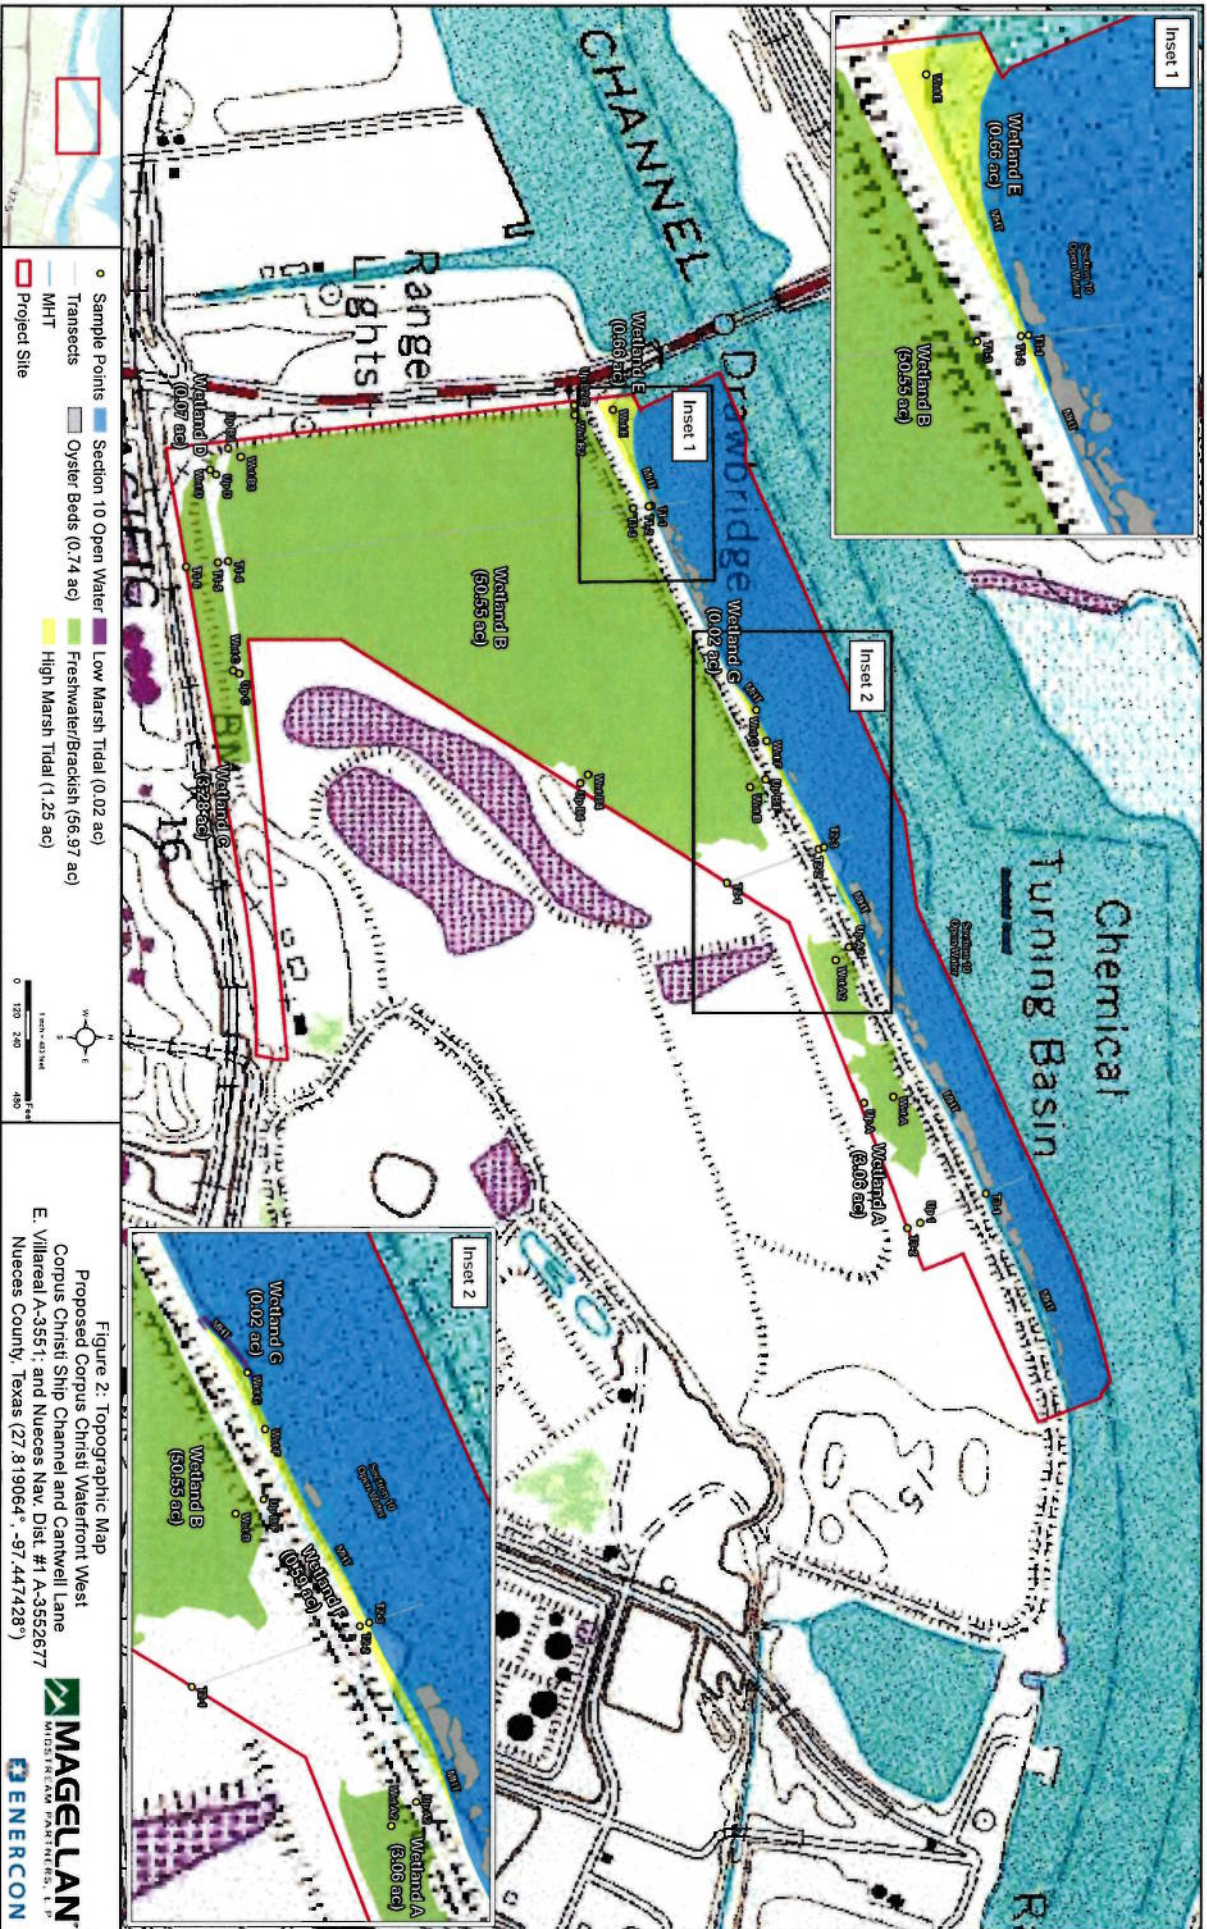

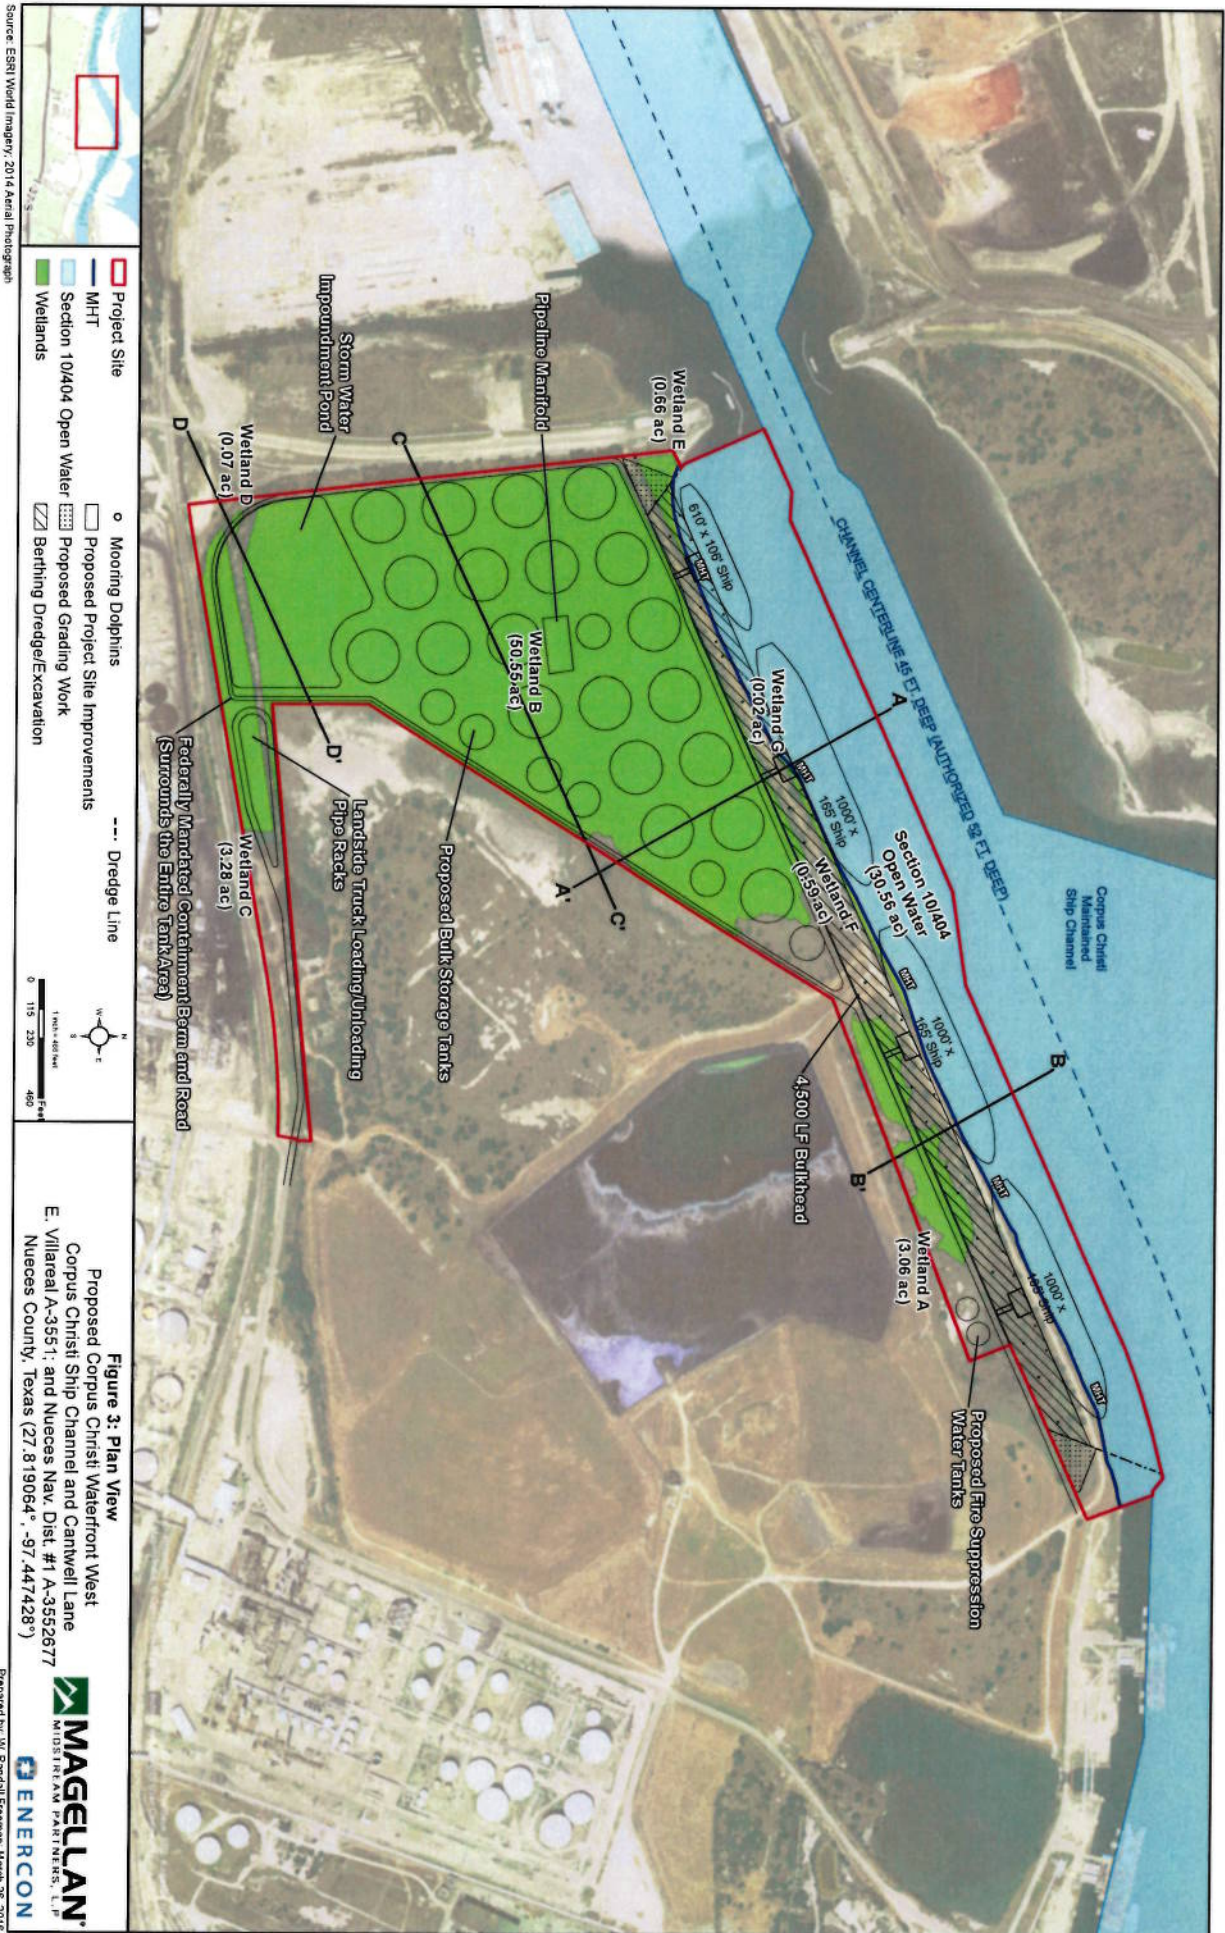

CROSS SECTION VIEW A-A'

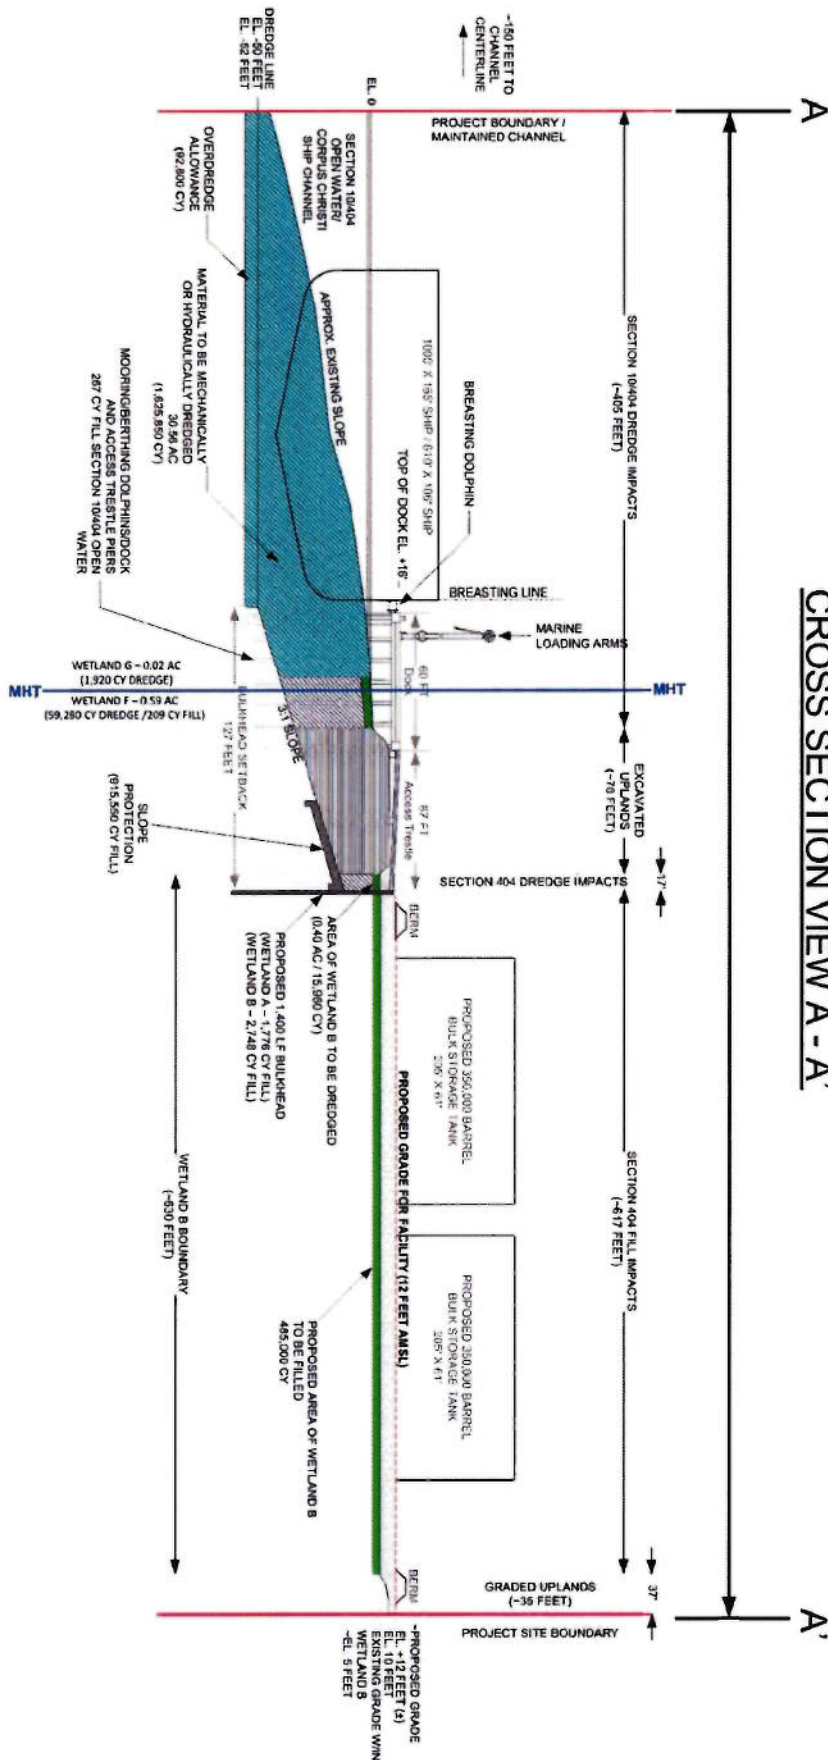

- Legend**
- Project Site Boundary
 - Section 10404 Open Water
 - Mean High Tide (MHT)
 - Dredge Impacts
 - Excavated Uplands
 - Wetlands
 - Fill Impacts
 - Fill Material

Figure 4.1: Cross Section A - A'

Proposed Corpus Christi Waterfront West Ship Channel and Cantwell Lane

E. Villareal A-3551; and Nueces Nav. Dist. #1 A-3552677


Nueces County, Texas (27.819064°, -97.447428°)



Source: ESRI World Imagery


Prepared by: W. Randall Freeman, February 11, 2016

B

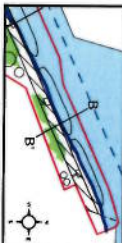

Proposed Corpus Christi Waterfront West
Corpus Christi Ship Channel and Cantwell Lane
E. Villareal A-3551; and Nueces Nav. Dist. #1 A-3552677
Nueces County, Texas (27.819064°, -97.447428°)

CROSS SECTION VIEW C - C'

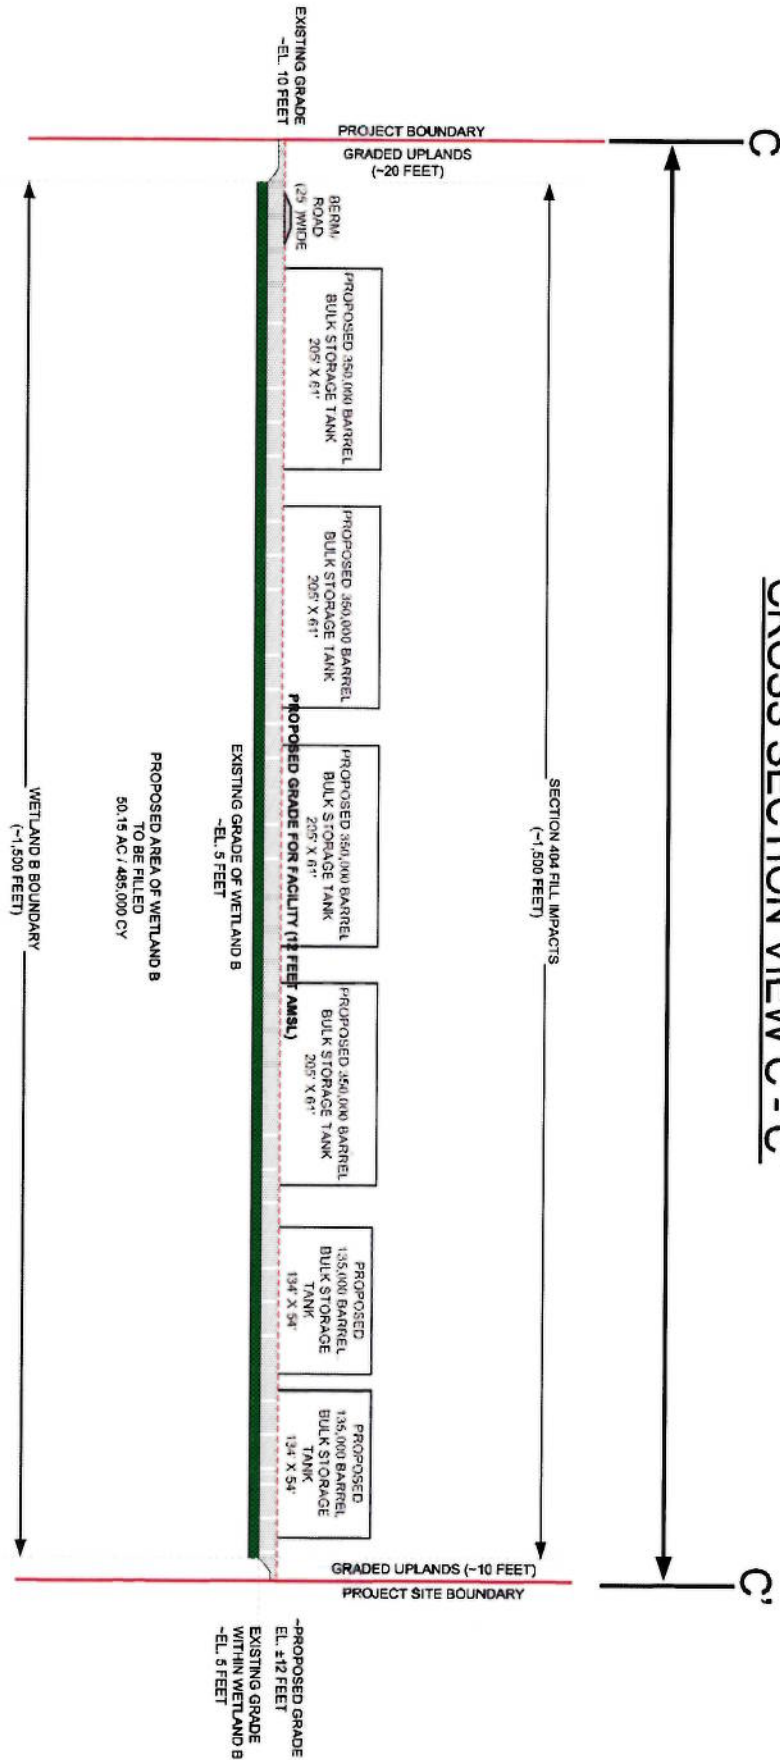

- Legend**
- Project Site Boundary
 - Mean High Tide (MHT)
 - Wetlands
 - Dredge Impacts
 - Excavated Uplands
 - Fill Impacts
 - Fill Material


NW
SE
Not to Scale

Figure 4.3: Cross Section C - C'
Proposed Corpus Christi Waterfront West
Corpus Christi Ship Channel and Cantwell Lane
E. Villareal A-3551; and Nueces Nav. Dist. #1 A-3552677
Nueces County, Texas (27.819064°, -97.447428°)




Prepared by: W. Randall Freeman, February 11, 2016

U

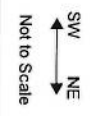

MAGELLAN
MIDSTREAM PARTNERS, L.P.

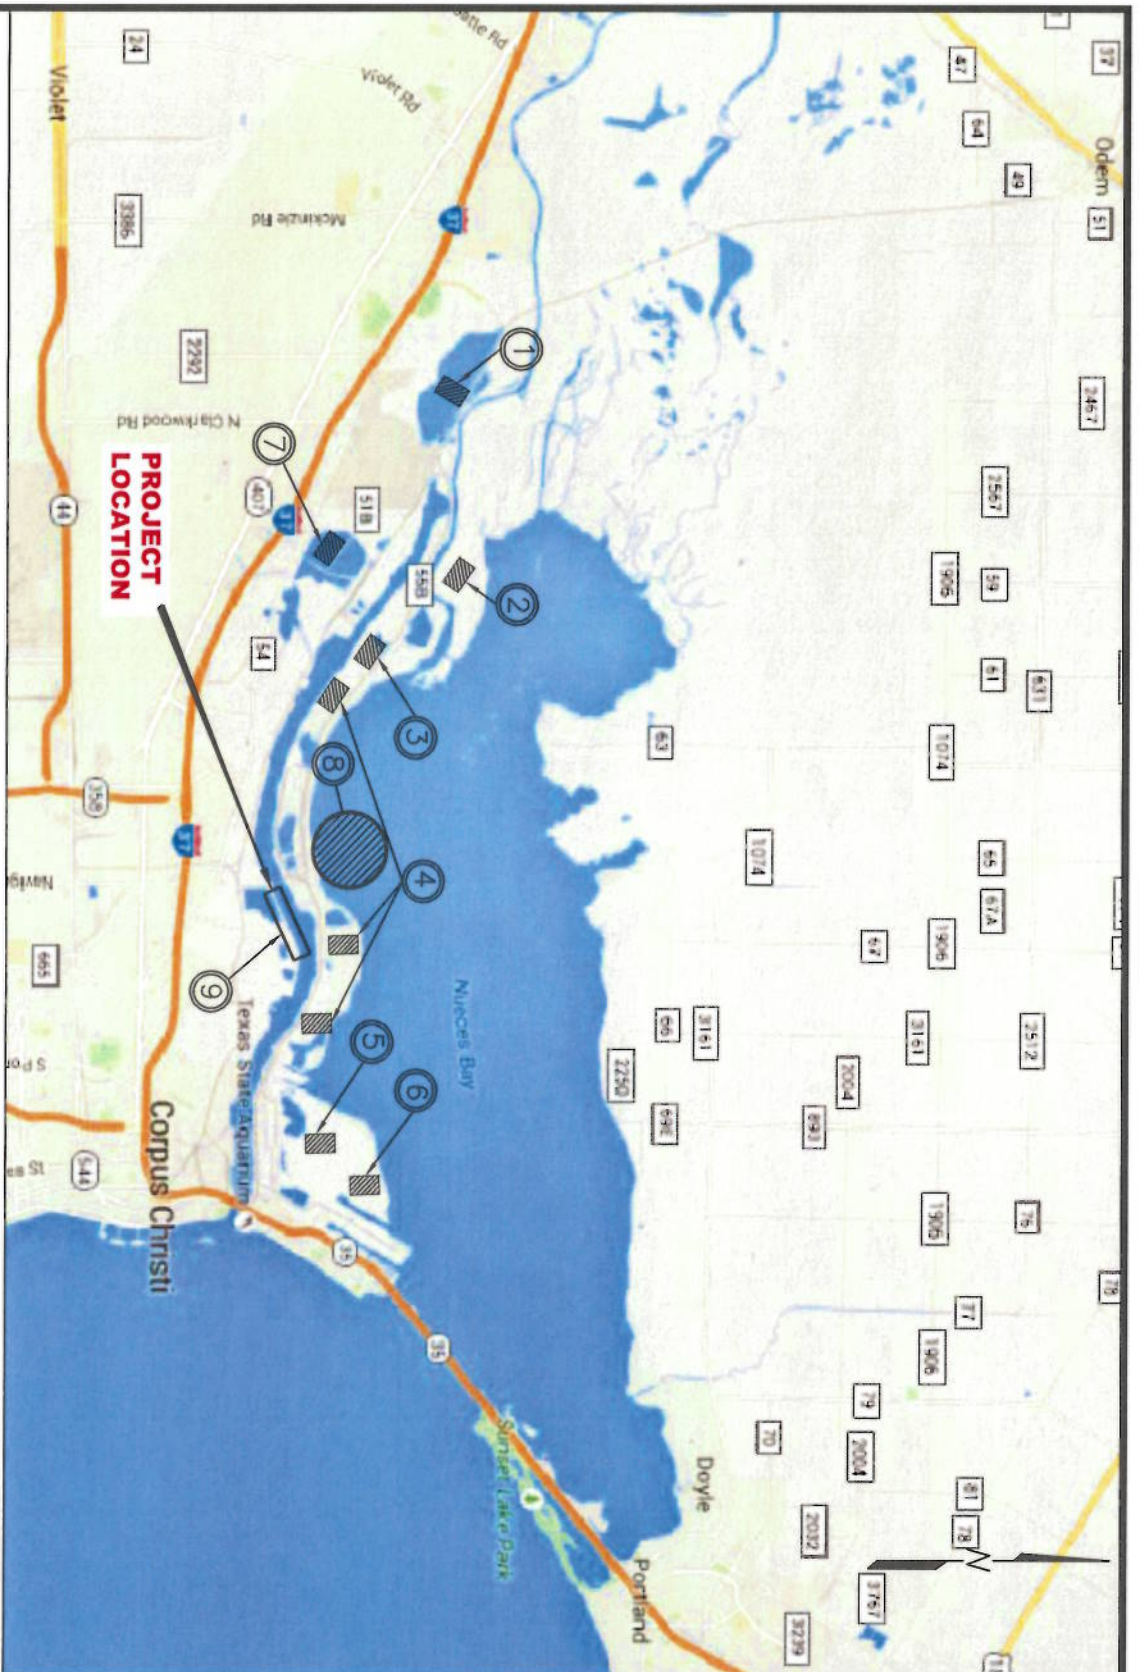

DREDGE MATERIAL PLACEMENT SITE PLAN

PROPOSED PLACEMENT AREAS (FOR NEW WORK AND MAINTENANCE DREDGING).

1. IH-PA 8 (Sunrise)
2. IH-PA 4
3. IH-PA 5
4. IH-PA 3 Cell A and B
5. IH-PA 1
6. IH-PA 2
7. IH-PA 6 (Tule Lake)
8. POSSIBLE BENEFICIAL USE AREA
9. ON SITE

 DREDGE PLACEMENT AREAS

PURPOSE: DREDGE MATERIAL PLACEMENT SITE
PROPOSED SHIP DOCK
MAGELLAN TERMINAL
HOLDINGS, LP

LOCATION: CORPUS CHRISTI, TX

OWNER: MAGELLAN TERMINAL HOLDINGS, LP
APPLIED BY: LLOYD ENGINEERING
APPLIC. No:
COUNTY: NUECES COUNTY
WATER BODY: TULE LAKE CHANNEL
DATUM: MLT

DESIGN BY: KM
DRAWN BY: RHG
SCALE: NTS
DATE: 3/11/16
SHEET No: 13