

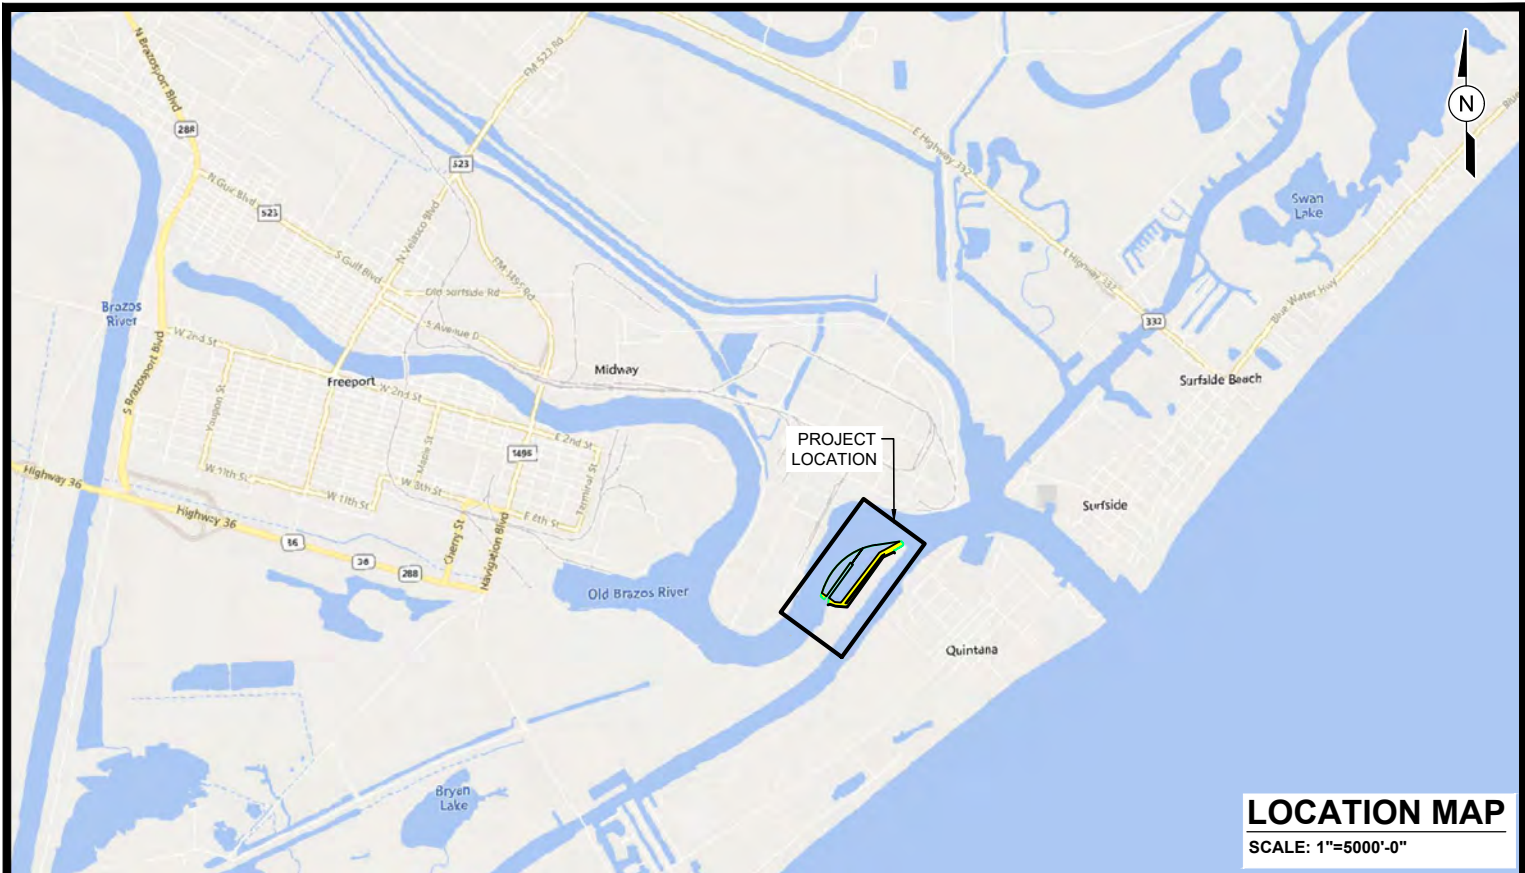


FILE NAME: L:\LEI Projects\Enterprise\Freeport Docks2_3 Improvements Project_2022\6.0 Drawings\Permits\1 COVER.dwg LAYOUT NAME: COVER PLOTTED: Thursday, December 01, 2022 - 4:37pm USER: rc

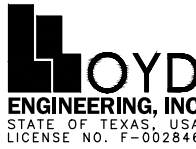

PURPOSE:	SEAWAY FREEPORT OFFSHORE DISPOSAL OF NEW WORK MATERIAL	OWNER:	SEAWAY FREEPORT DOCK LLC	 LLOYD ENGINEERING, INC STATE OF TEXAS, USA LICENSE NO. F-002846	DESIGN BY:	<i>JW</i>
		APPLIED BY:	LLOYD ENGINEERING		DRAWN BY:	<i>RC</i>
		APPLIC. No:	SWG-1999-02529		SCALE:	<i>AS NOTED</i>
LOCATION:	FREEPORT, TEXAS	COUNTY:	BRAZORIA COUNTY, TEXAS		DATE:	<i>08/31/22</i>
		WATER BODY:	BRAZOS RIVER		SHEET No:	1
		DATUM:	MLLW			

FILE NAME: L:\LEI Projects\Enterprise\Freeport Docks2_3 Improvements Project_2022\6.0 Drawings\Permits\2 EXISTING & PREVIOUS SITE PLAN.dwg LAYOUT NAME: EXISTING & PREVIOUS SITE PLAN PLOTTED: Thursday, December 01, 2022 -- 4:39pm USER: rc

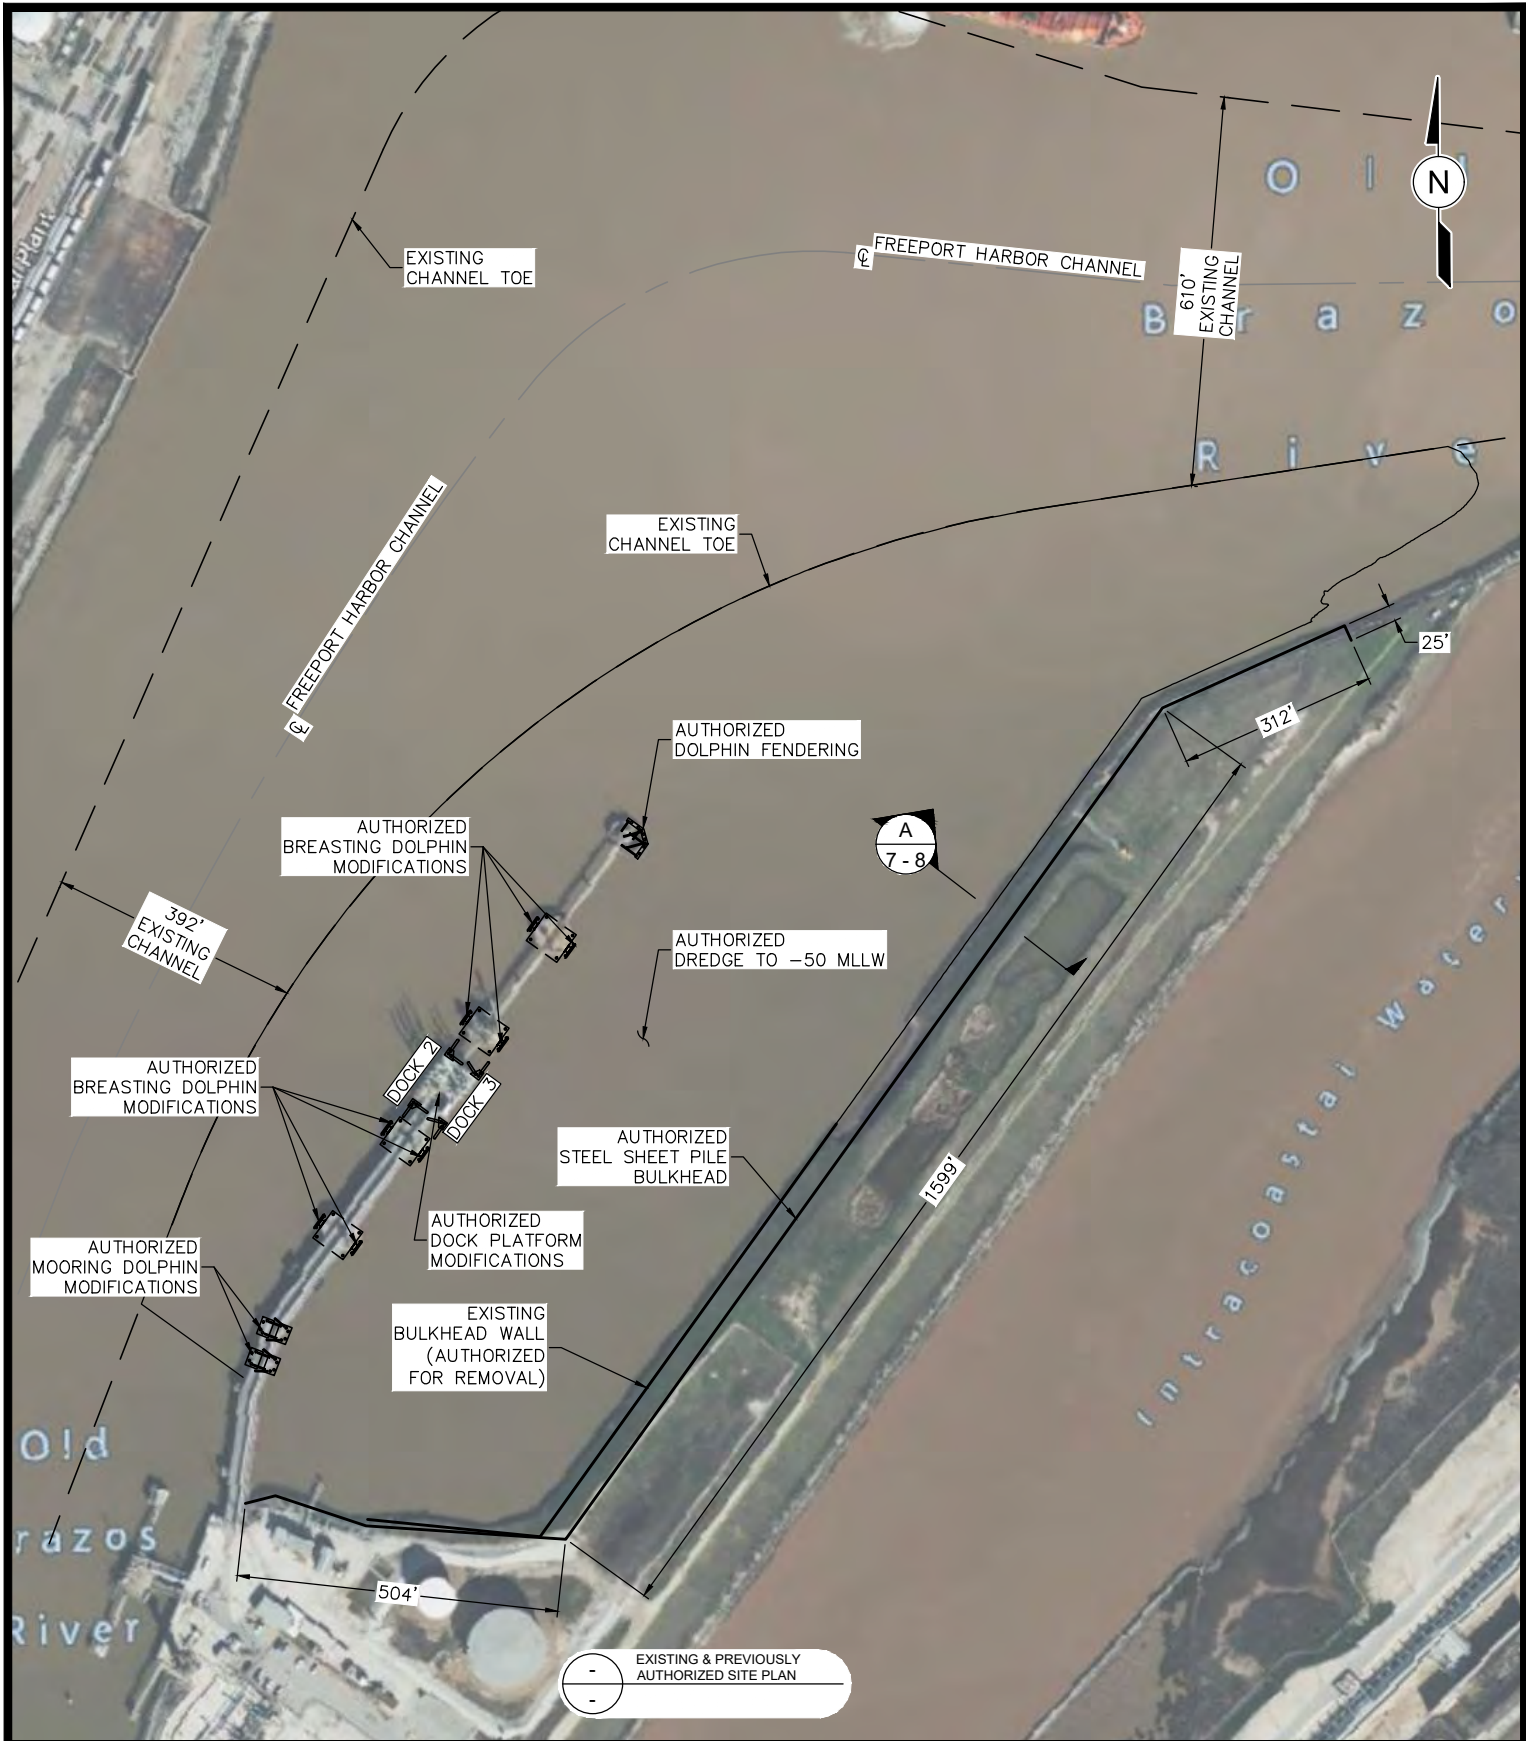


PURPOSE:	SEAWAY FREEPORT OFFSHORE DISPOSAL OF NEW WORK MATERIAL
LOCATION:	FREEPORT, TEXAS

OWNER:	SEAWAY FREEPORT DOCK LLC
APPLIED BY:	LLOYD ENGINEERING
APPLIC. No:	SWG-1999-02529
COUNTY:	BRAZORIA COUNTY, TEXAS
WATER BODY:	BRAZOS RIVER
DATUM:	MLLW

LLOYD
ENGINEERING, INC.
STATE OF TEXAS, USA
LICENSE NO. F-002846

DESIGN BY:	JW
DRAWN BY:	RC
SCALE:	1"=300'
DATE:	08/31/22
SHEET No:	2

FILE NAME: L:\LEI Projects\Enterprise\Freeport Docks2_3 Improvements Project_2022\6.0 Drawings\Permits\3 PROPOSED DREDGE PLAN.dwg LAYOUT NAME: PROPOSED DREDGE PLAN PLOTTED: Thursday, December 01, 2022 - 4:41pm USER: rc

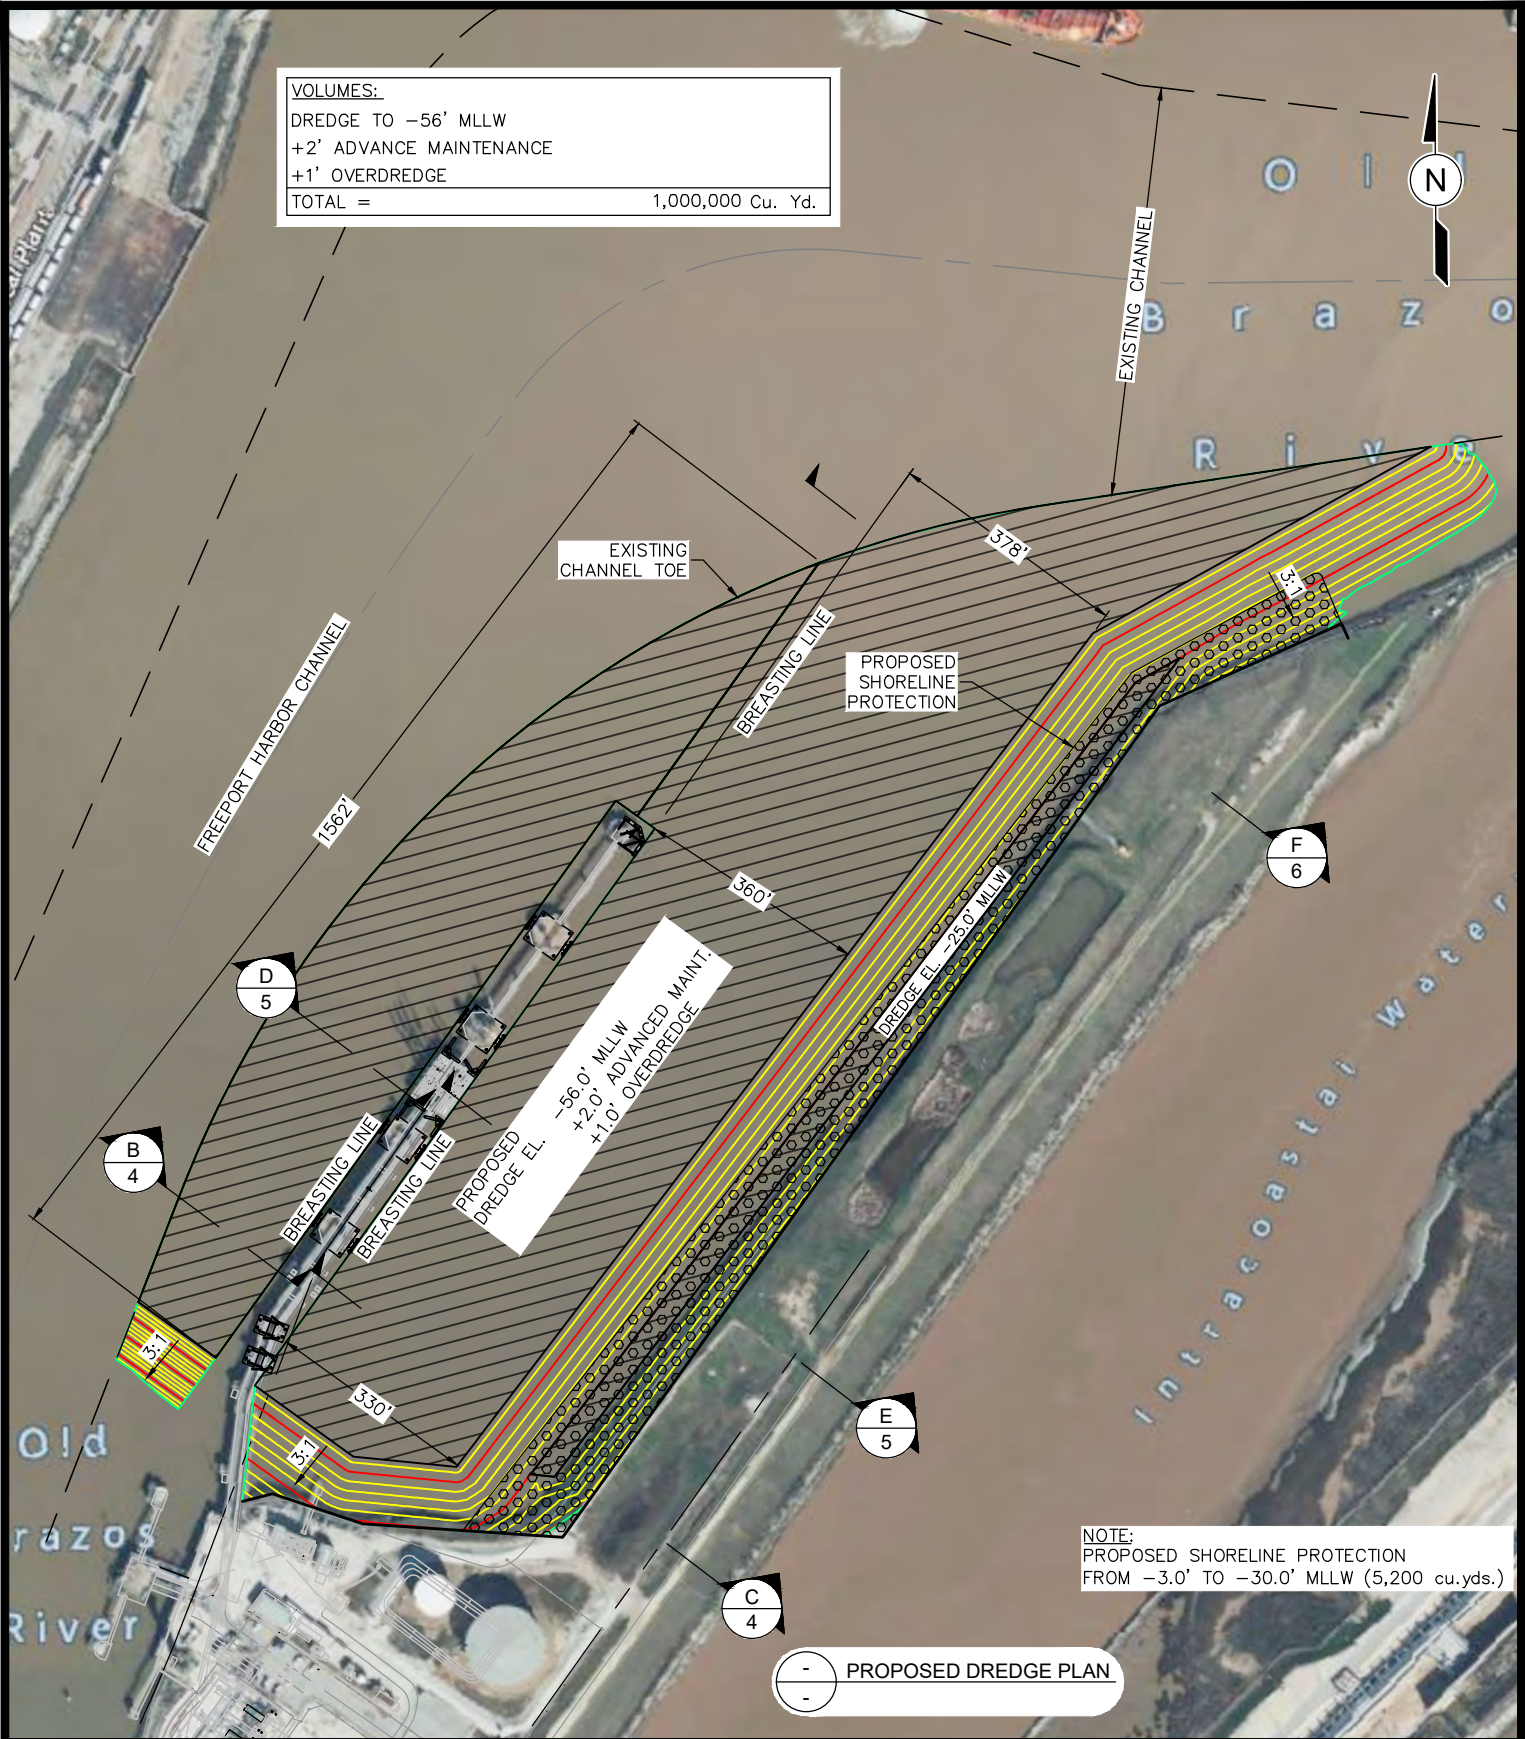


PURPOSE:	SEAWAY FREEPORT OFFSHORE DISPOSAL OF NEW WORK MATERIAL
LOCATION:	FREEPORT, TEXAS

OWNER:	SEAWAY FREEPORT DOCK LLC
APPLIED BY:	LLOYD ENGINEERING
APPLIC. No:	SWG-1999-02529
COUNTY:	BRAZORIA COUNTY, TEXAS
WATER BODY:	BRAZOS RIVER
DATUM:	MLLW




LLOYD
ENGINEERING, INC
STATE OF TEXAS, USA
LICENSE NO. F-002846

DESIGN BY:	JW
DRAWN BY:	RC
SCALE:	1"=300'
DATE:	08/31/22
SHEET No:	3

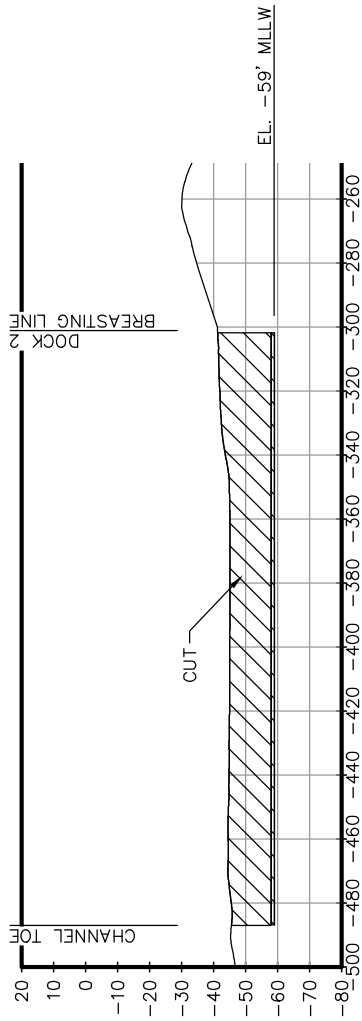


B
3
TYPICAL DREDGE SECTION

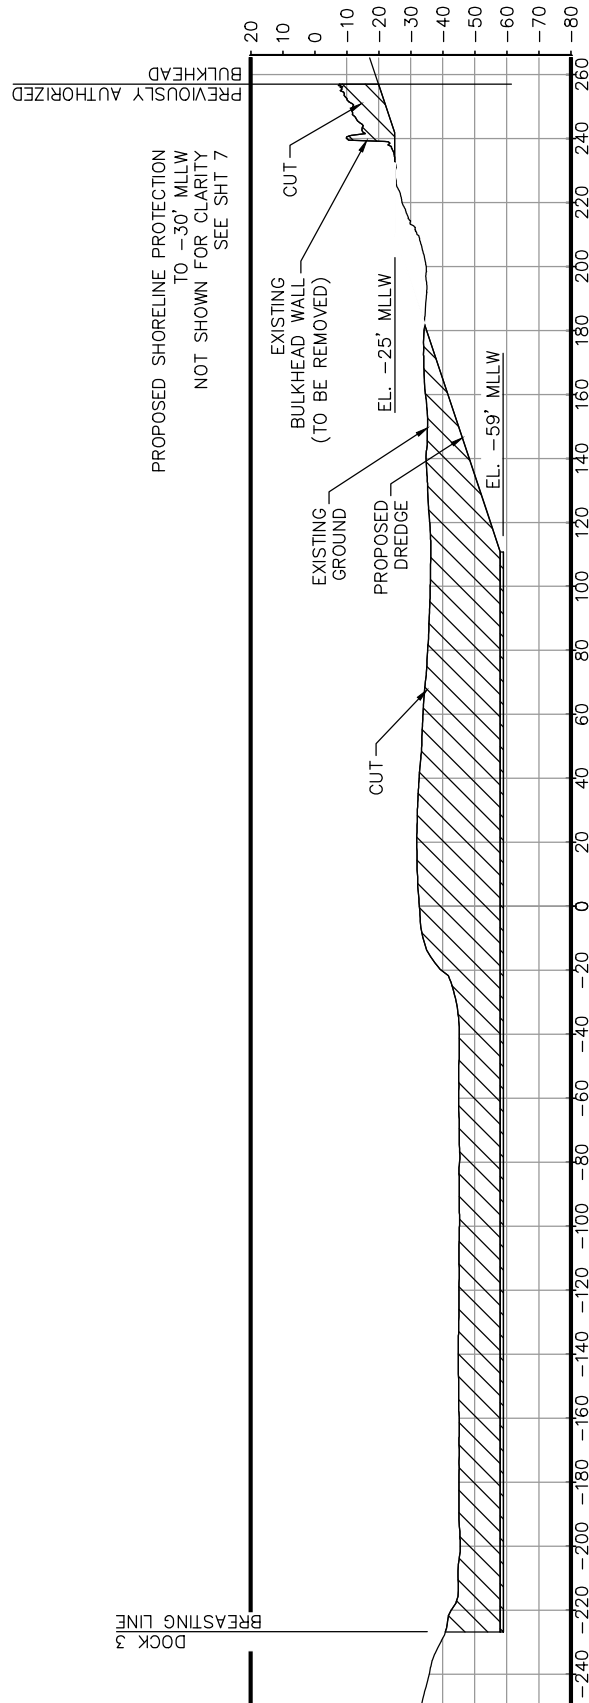


C
3
TYPICAL DREDGE SECTION

PURPOSE:	SEAWAY FREEPORT OFFSHORE DISPOSAL OF NEW WORK MATERIAL
LOCATION:	FREEPORT, TEXAS


OWNER:	SEAWAY FREEPORT DOCK LLC
APPLIED BY:	LLOYD ENGINEERING
APPLIC. No:	SWG-1999-02529
COUNTY:	BRAZORIA COUNTY, TEXAS
WATER BODY:	BRAZOS RIVER
DATUM:	MLLW

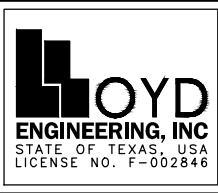

DESIGN BY:	JW
DRAWN BY:	RC
SCALE:	1"=60'
DATE:	08/31/22
SHEET No:	4

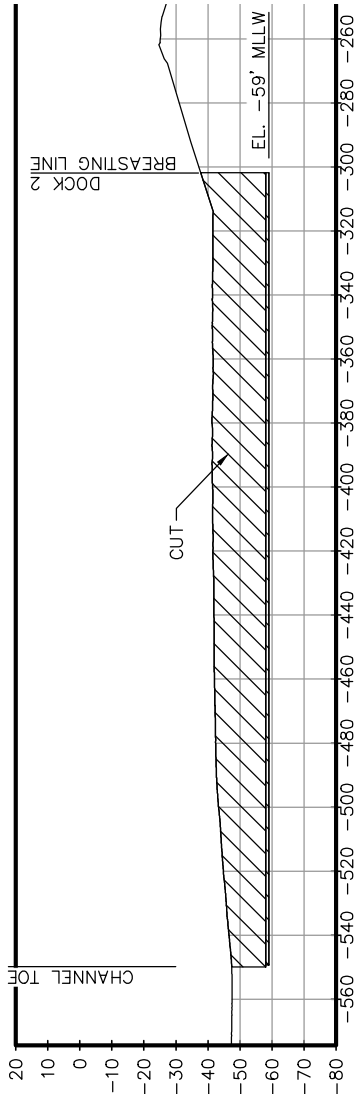


D
3
TYPICAL DREDGE SECTION

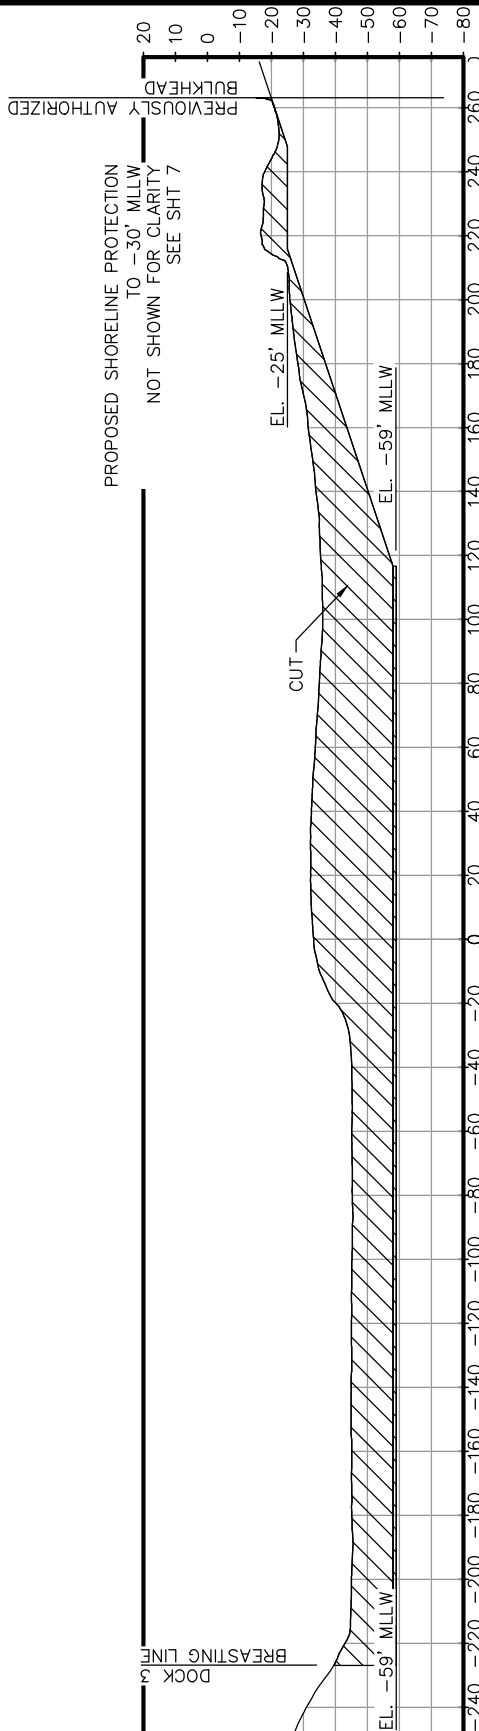

E
3
TYPICAL DREDGE SECTION


PURPOSE:	SEAWAY FREEPORT OFFSHORE DISPOSAL OF NEW WORK MATERIAL
LOCATION:	FREEPORT, TEXAS

OWNER:	SEAWAY FREEPORT DOCK LLC
APPLIED BY:	LLOYD ENGINEERING
APPLIC. No:	SWG-1999-02529
COUNTY:	BRAZORIA COUNTY, TEXAS
WATER BODY:	BRAZOS RIVER
DATUM:	MLLW

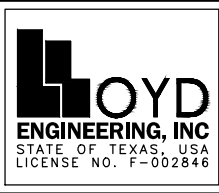


DESIGN BY:	JW
DRAWN BY:	RC
SCALE:	1"=60'
DATE:	08/31/22
SHEET No:	5

FILE NAME: L:\LEI Projects\Enterprise\Freeport Docks2_3 Improvements Project_2022\6.0 Drawings\Permits\6 DREDGE SECTION.dwg LAYOUT NAME: DREDGE SECTION PLOTTED: Thursday, December 01, 2022 - 4:47pm USER: rc

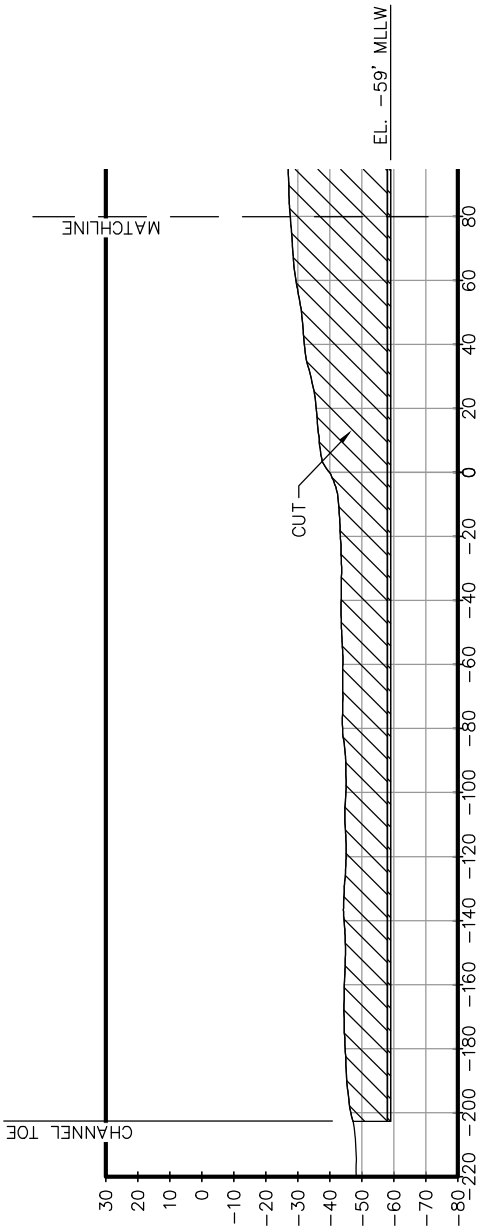

F
3
TYPICAL DREDGE SECTION

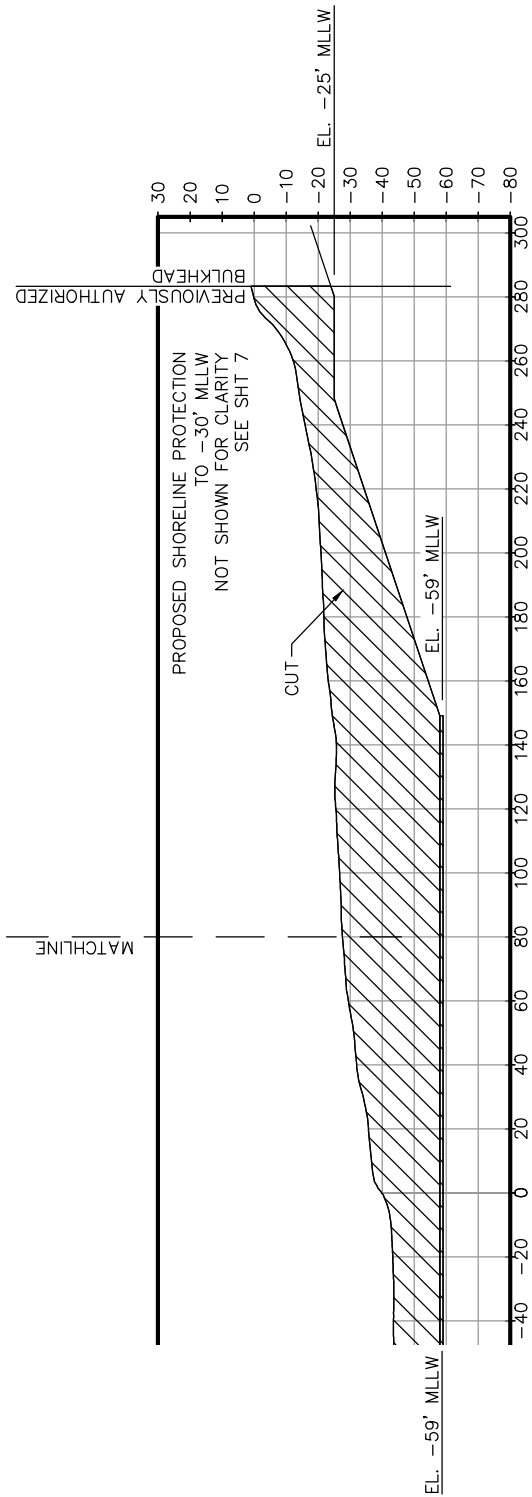

PURPOSE:	SEAWAY FREEPORT OFFSHORE DISPOSAL OF NEW WORK MATERIAL
LOCATION:	FREEPORT, TEXAS

OWNER:	SEAWAY FREEPORT DOCK LLC
APPLIED BY:	LLOYD ENGINEERING
APPLIC. No:	SWG-1999-02529
COUNTY:	BRAZORIA COUNTY, TEXAS
WATER BODY:	BRAZOS RIVER
DATUM:	MLLW

LLOYD


ENGINEERING, INC

STATE OF TEXAS, USA

LICENSE NO. F-002846

DESIGN BY:	JW
DRAWN BY:	RC
SCALE:	1"=60'
DATE:	08/31/22
SHEET No:	6

FILE NAME: L:\LEI Projects\Enterprise\Freeport Docks2_3 Improvements Project_2022\6.0 Drawings\Permits\7 SHORELINE PROTECTION.dwg LAYOUT NAME: SHORELINE PROTECTION PLOTTED: Thursday, December 01, 2022 - 4:49pm USER: rc

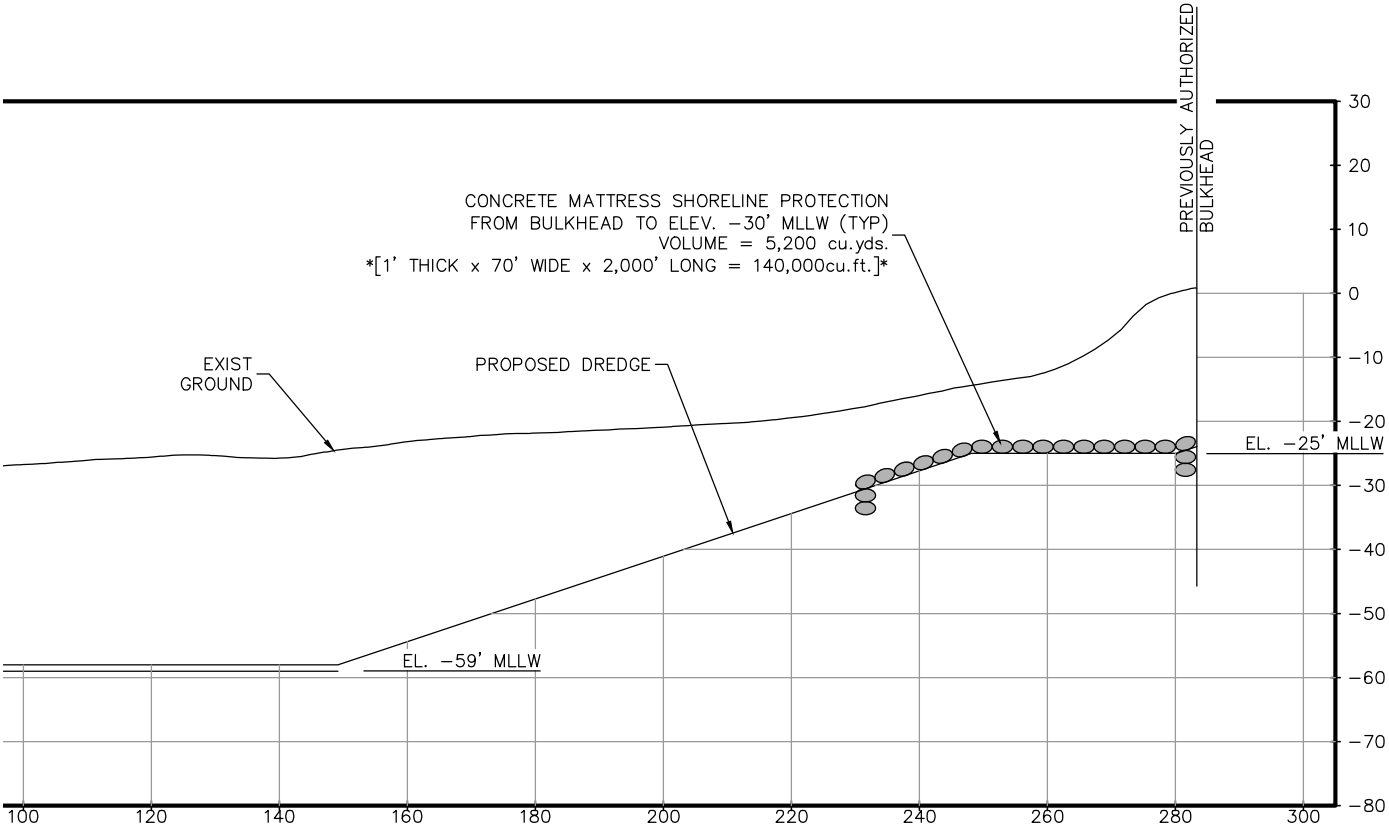

A
2 TYPICAL SECTION - SHORELINE PROTECTION


PURPOSE:	SEAWAY FREEPORT OFFSHORE DISPOSAL OF NEW WORK MATERIAL
LOCATION:	FREEPORT, TEXAS

OWNER:	SEAWAY FREEPORT DOCK LLC
APPLIED BY:	LLOYD ENGINEERING
APPLIC. No:	SWG-1999-02529
COUNTY:	BRAZORIA COUNTY, TEXAS
WATER BODY:	BRAZOS RIVER
DATUM:	MLLW

LLOYD
ENGINEERING, INC.
STATE OF TEXAS, USA
LICENSE NO. F-002846


DESIGN BY:	JW
DRAWN BY:	RC
SCALE:	1"=30'
DATE:	08/31/22
SHEET No:	7

FILE NAME: L:\LEI Projects\Enterprise\Freeport Docks2_3 Improvements Project_2022\6.0 Drawings\Permits\8 POST SILT BLADE.dwg LAYOUT NAME: POST SILT BLADE PLOTTED: Thursday, December 01, 2022 - 4:51pm USER: rc

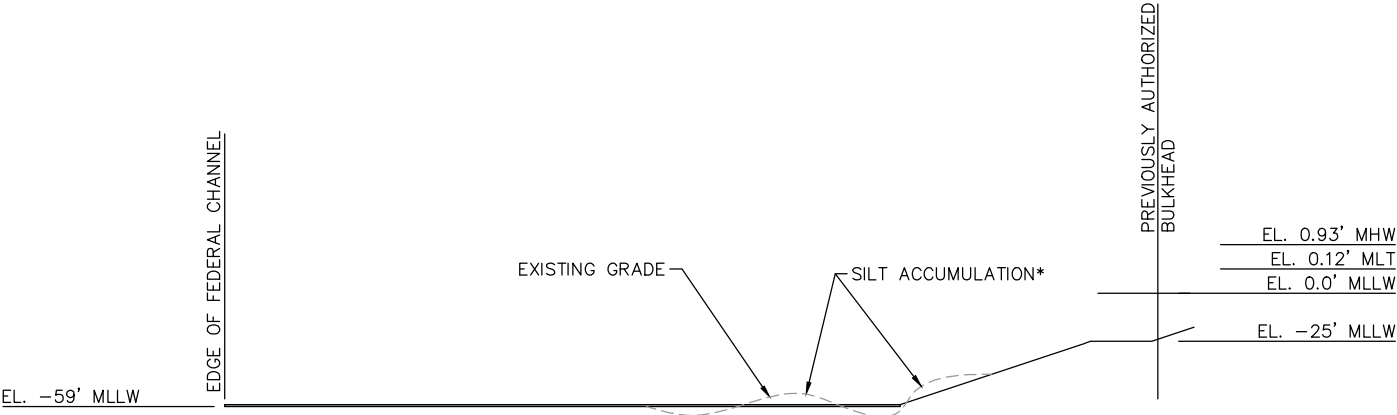

*HIGHER ACCUMULATIONS OF SILT WILL BE
BLADED/DRAINED TO AREA OF LESS
ACCUMULATION TO PROVIDE UNIFORM DEPTH.
NO MATERIAL WILL BE DEPOSITED INTO
FEDERAL CHANNEL.

A
2 TYPICAL SECTION - PRE-SILT BLADE

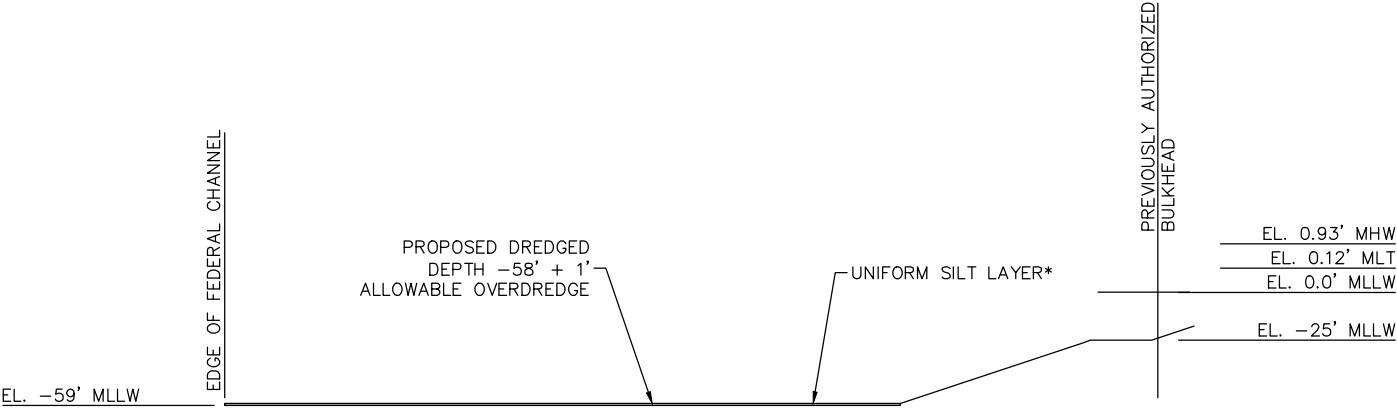


*HIGHER ACCUMULATIONS OF SILT WILL BE
BLADED/DRAINED TO AREA OF LESS
ACCUMULATION TO PROVIDE UNIFORM DEPTH.
NO MATERIAL WILL BE DEPOSITED INTO
FEDERAL CHANNEL.

A
2 TYPICAL SECTION - POST-SILT BLADE

PURPOSE:	SEAWAY FREEPORT OFFSHORE DISPOSAL OF NEW WORK MATERIAL
LOCATION:	FREEPORT, TEXAS

OWNER:	SEAWAY FREEPORT DOCK LLC
APPLIED BY:	LLOYD ENGINEERING
APPLIC. No:	SWG-1999-02529
COUNTY:	BRAZORIA COUNTY, TEXAS
WATER BODY:	BRAZOS RIVER
DATUM:	MLLW

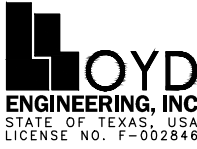




LLOYD
ENGINEERING, INC.
STATE OF TEXAS, USA
LICENSE NO. F-002846

DESIGN BY:	JW
DRAWN BY:	RC
SCALE:	1"=100'
DATE:	08/31/22
SHEET No:	8

FILE NAME: L:\LEI Projects\Enterprise\Freeport Docks2_3 Improvements Project_2022\6.0 Drawings\Permits\9 ODMDS SITE PLAN.dwg LAYOUT NAME: ODMDS SITE PLAN PLOTTED: Thursday, December 01, 2022 - 4:51pm USER: rc

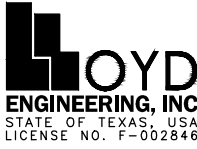


PURPOSE:	SEAWAY FREEPORT OFFSHORE DISPOSAL OF NEW WORK MATERIAL	OWNER:	SEAWAY FREEPORT DOCK LLC	 STATE OF TEXAS, USA LICENSE NO. F-002846	DESIGN BY:	JW
LOCATION:	FREEPORT, TEXAS	APPLIED BY:	LLOYD ENGINEERING		DRAWN BY:	RC
		APPLIC. No:	SWG-1999-02529		SCALE:	AS NOTED
		COUNTY:	BRAZORIA COUNTY, TEXAS		DATE:	08/31/22
		WATER BODY:	BRAZOS RIVER		SHEET No:	9
		DATUM:	MLLW			

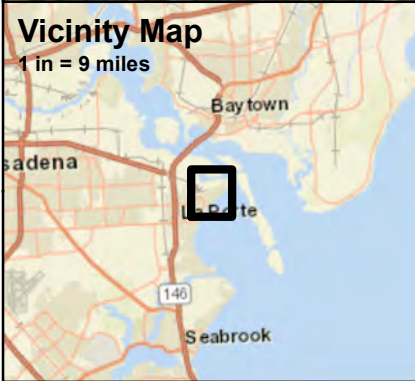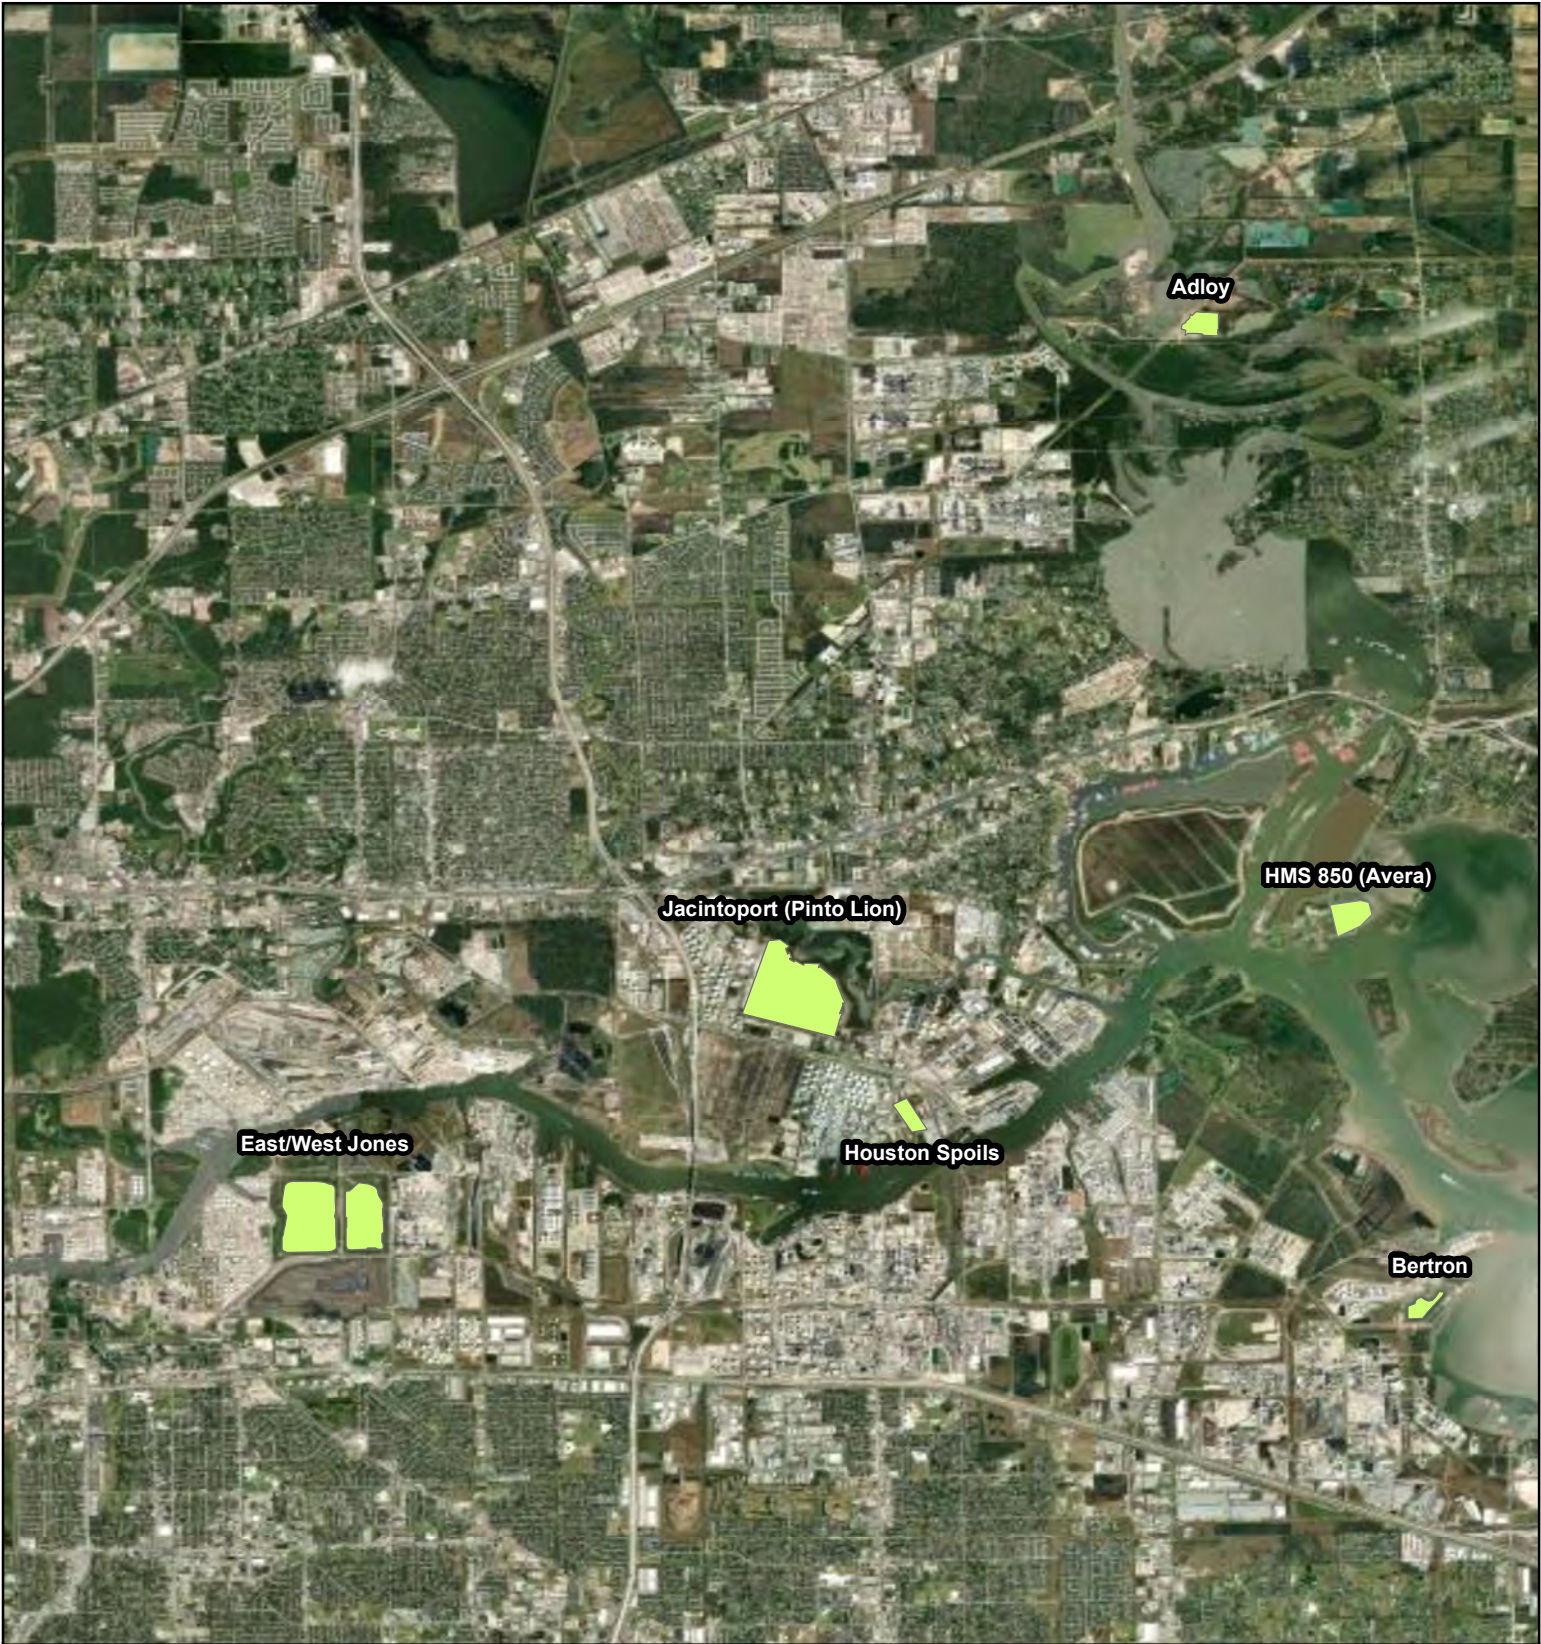

Legend


 DMPA Boundaries

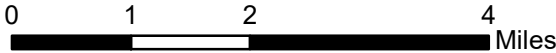

Sheet No: 10
Maintenance DMPA Map
Offshore Disposal of New Work
Material Project
Seaway Freeport Dock LLC
Brazoria County, Texas

Date: Dec 01, 2022
Prepared By: BCS
Project: Offshore Disposal



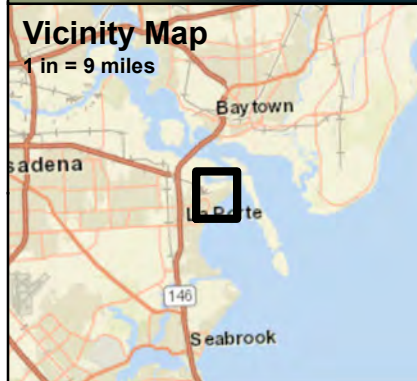

Legend

DMPA Boundaries



0 1 2 4 Miles

A horizontal scale bar with markings at 0, 1, 2, and 4 miles.

Sheet No: 11
Maintenance DMPA Map
 Offshore Disposal of New Work
 Material Project
 Seaway Freeport Dock LLC
 Brazoria County, Texas

Date: Dec 01, 2022
 Prepared By: BCS
 Project: Offshore Disposal

