


DEC 19 2013



U.S. DEPARTMENT OF THE INTERIOR
U.S. GEOLOGICAL SURVEY

BEAUMONT EAST QUADRANGLE
TEXAS
7.5 MINUTE SERIES (TOPOGRAPHIC)

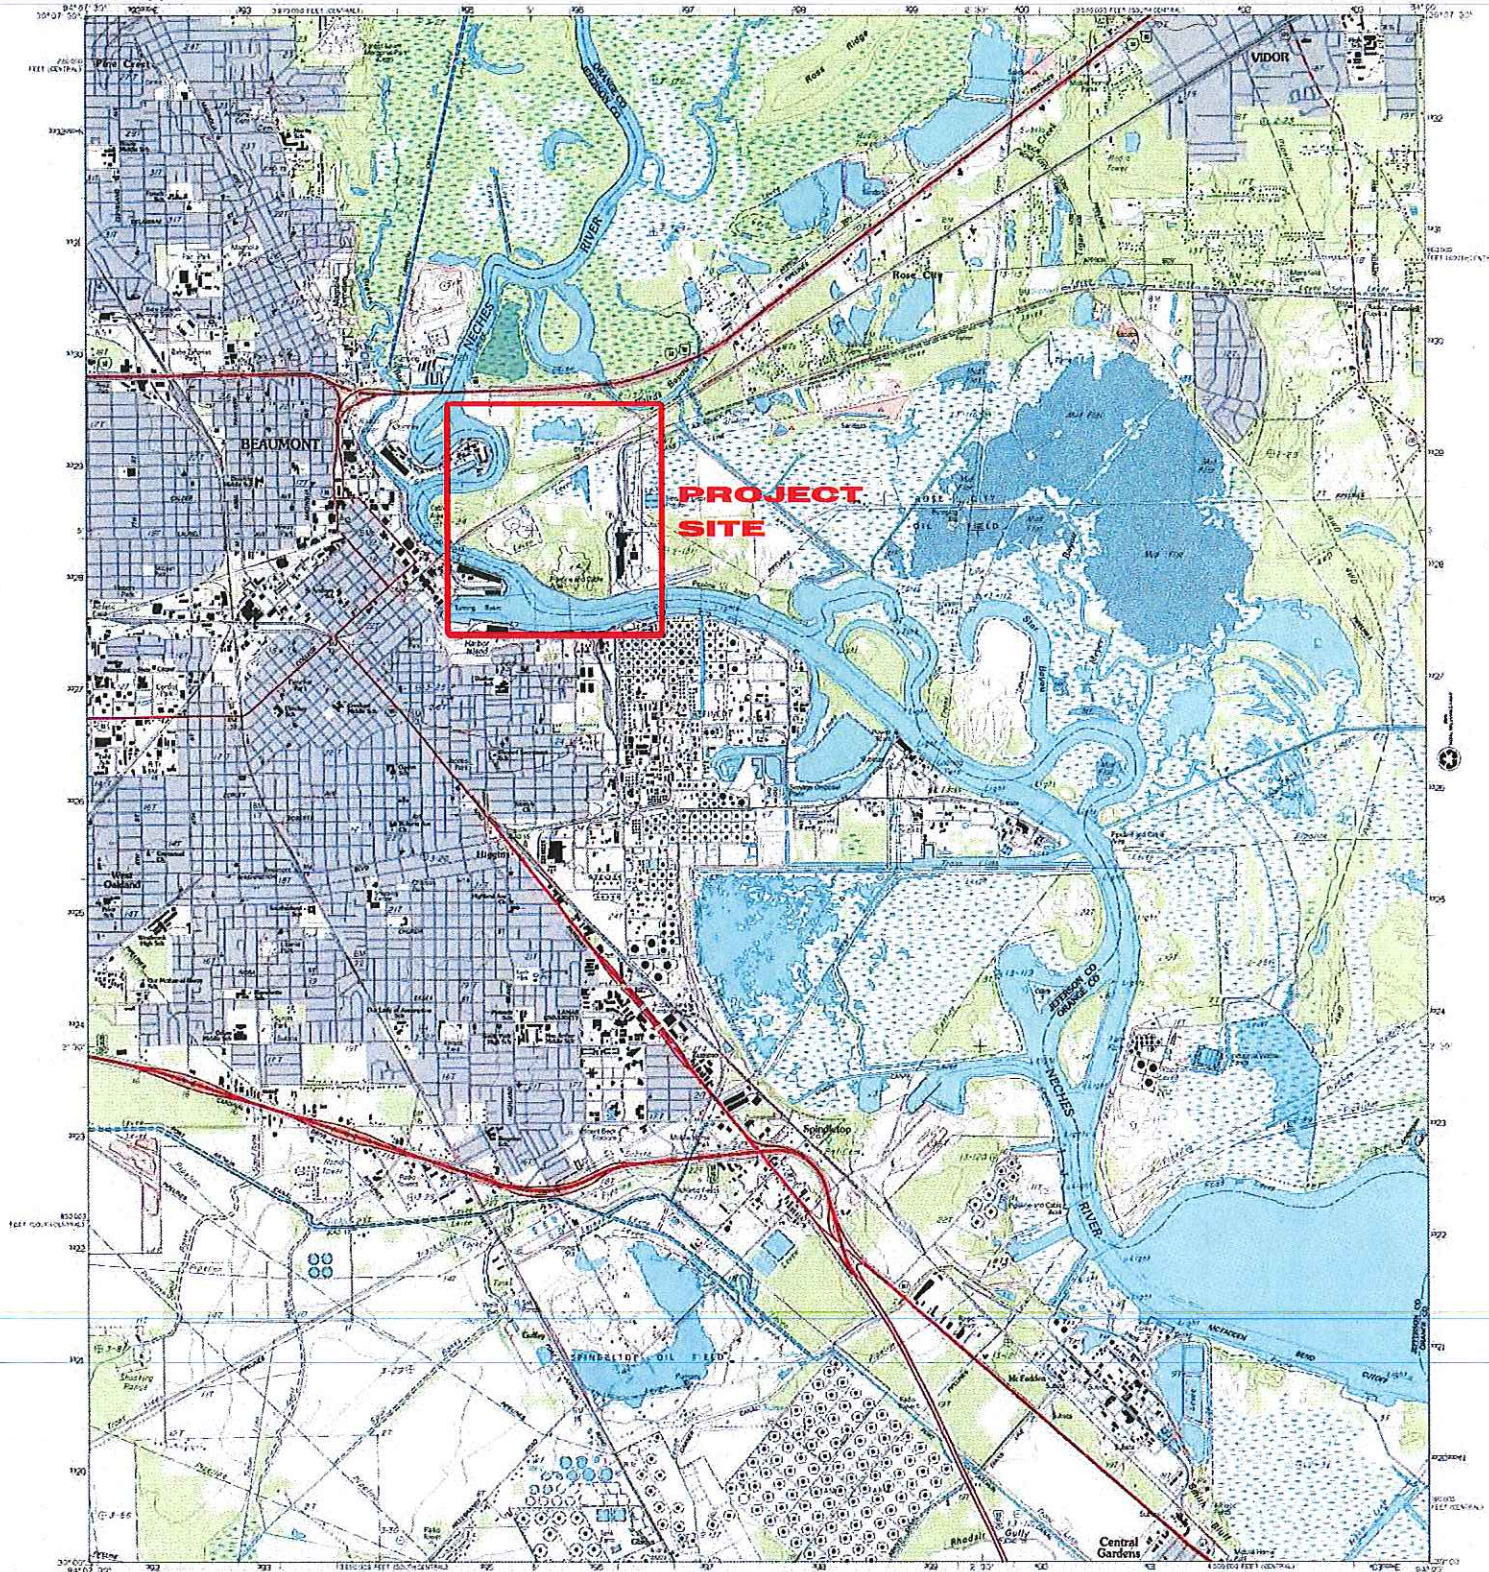

PRODUCED BY THE UNITED STATES GEOLOGICAL SURVEY
CONFORMS TO THE NATIONAL MAP AGENCY STANDARDS
FOR SALE BY U.S. GEOLOGICAL SURVEY, P.O. BOX 25286, DENVER, COLORADO 80225
A FOLDER DISCUSSING TOPOGRAPHIC MAPS AND SYMBOLS IS AVAILABLE ON REQUEST


PROVISIONAL MAP
Produced from original
manuscript drawings. Information
shown as of date of
photography.

SCALE 1:24,000
CONTOUR INTERVAL 5 FEET
THIS MAP CONFORMS WITH NATIONAL MAP AGENCY STANDARDS
FOR SALE BY U.S. GEOLOGICAL SURVEY, P.O. BOX 25286, DENVER, COLORADO 80225
A FOLDER DISCUSSING TOPOGRAPHIC MAPS AND SYMBOLS IS AVAILABLE ON REQUEST


ROAD CLASSIFICATION
Primary highway, light-duty road, hard or
Secondary highway, improved surface
Unimproved road
Interstate Route U.S. Route Route Route
BEAUMONT EAST, TEX
PROVISIONAL EDITION 1994
30093-A1-11-024



FEB 05 2014

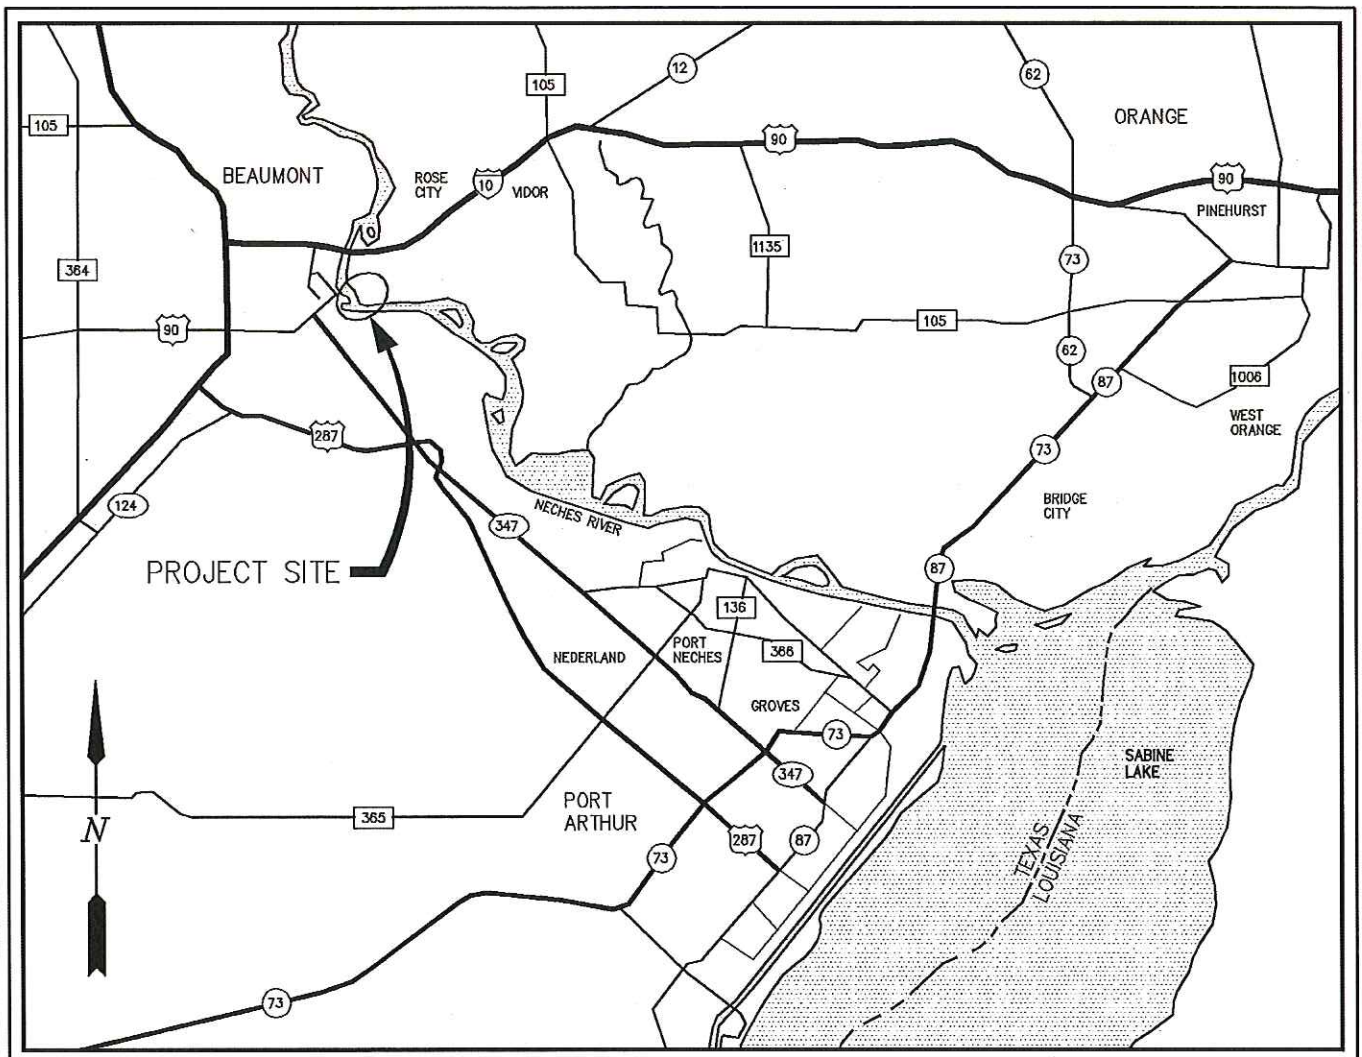

VICINITY MAP

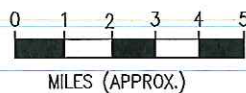

LAT: 30°04'47"N
LONG: 94°05'00"W


TEXAS FIRM #F-2981

9326-P01


LANIER & ASSOCIATES
CONSULTING ENGINEERS
INCORPORATED
NEW ORLEANS, LA - BEAUMONT, TX

PORT OF BEAUMONT
BEAUMONT TEXAS
**DEVELOPMENT OF ORANGE CO. PROPERTY
NEW RAIL IMPROVEMENTS
VICINITY MAP**

DATE NOV. '13
DESIGN BMB
DRAWN SLB
CHECK DLC
CONTRACT 9326
SHEET No.
1 OF 5

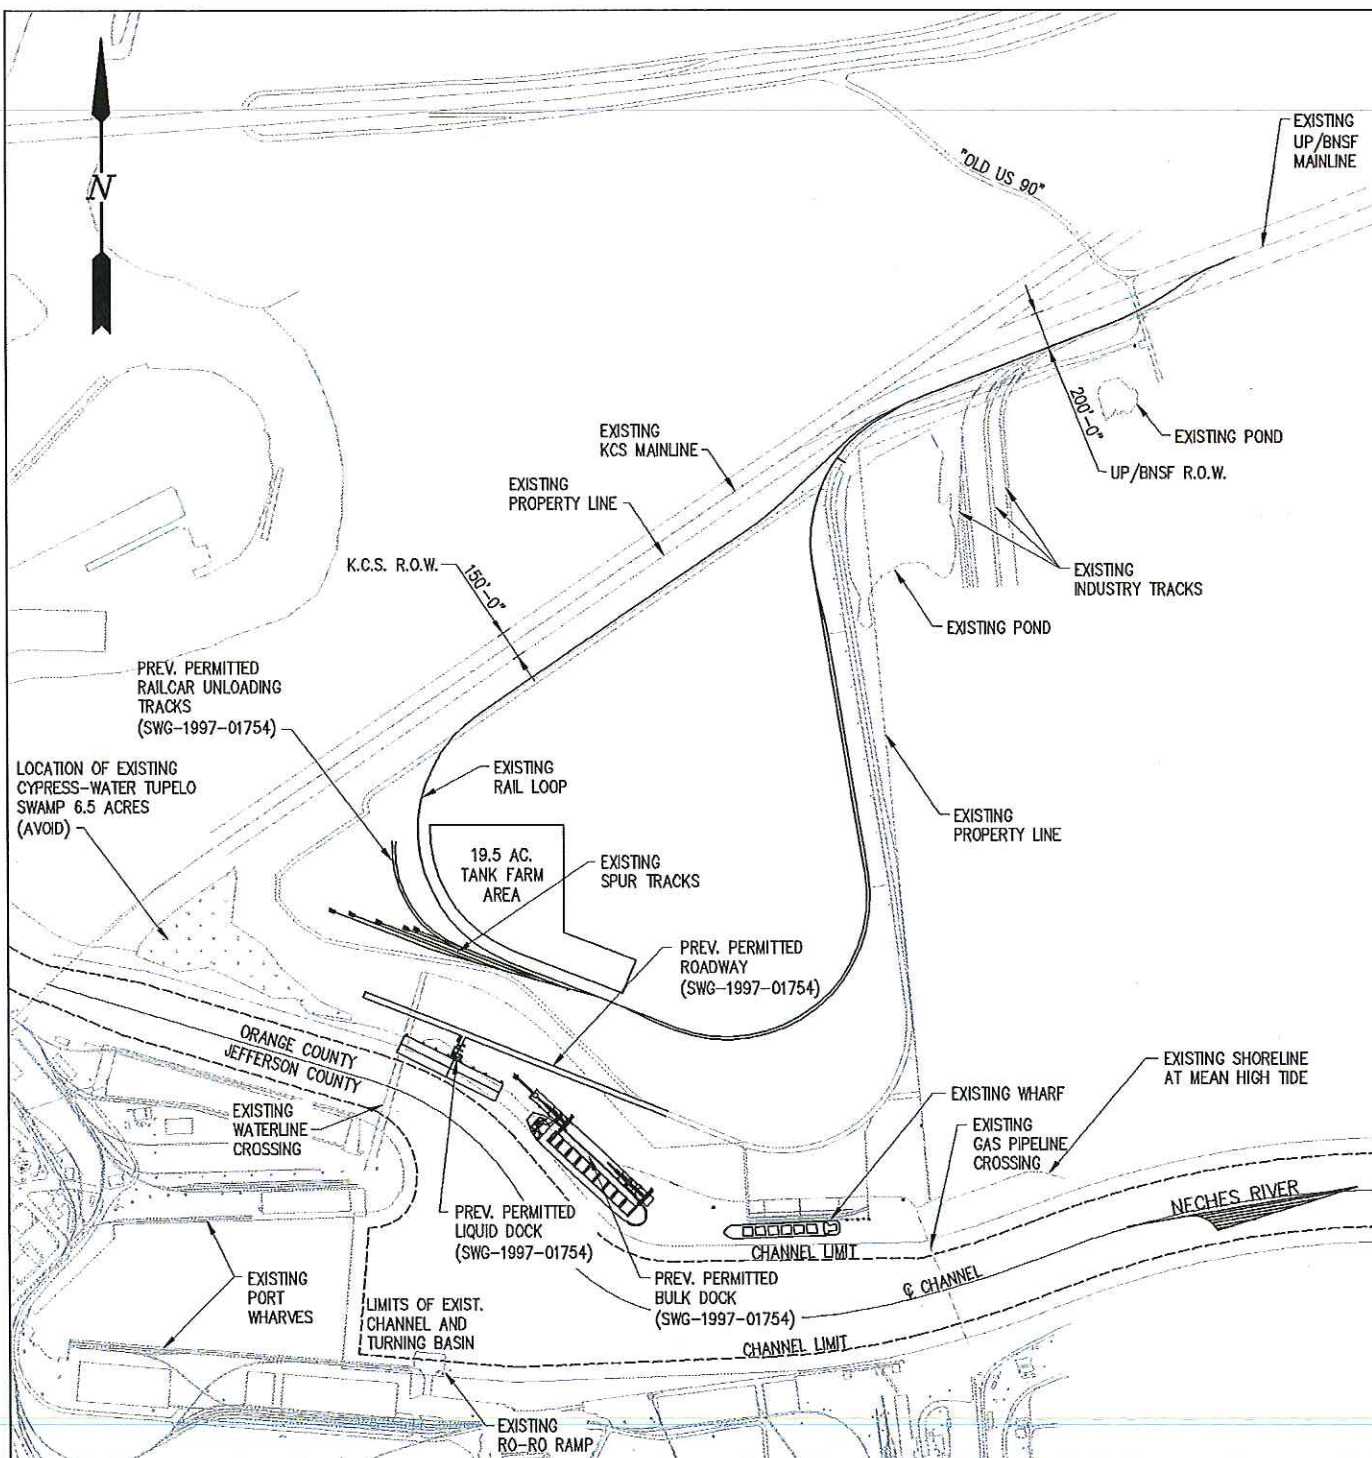

EXISTING SITE PLAN

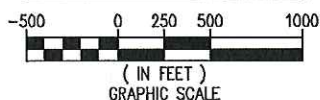


NOTE

1. PREVIOUSLY PERMITTED WORK IS CURRENTLY UNDER CONSTRUCTION OR PLANNED FOR CONSTRUCTION.
2. THE 19.5 ACRE TANK FARM AREA IS CURRENTLY UNDER CONSTRUCTION AND IS WITHIN THE BOUNDARY OF THE PROPOSED NEW TRACK SHOWN ON DRAWING P3.

TEXAS FIRM #F-2981

9326-P02

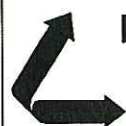


LANIER & ASSOCIATES
CONSULTING ENGINEERS
INCORPORATED

NEW ORLEANS, LA • BEAUMONT, TX


PORT OF BEAUMONT
BEAUMONT TEXAS
DEVELOPMENT OF ORANGE CO. PROPERTY
NEW RAIL IMPROVEMENTS
EXISTING NEW SITE PLAN

DATE NOV. '13
DESIGN BMB
DRAWN SLB
CHECK DLC
CONTRACT 9326
SHEET No.

2 OF 5

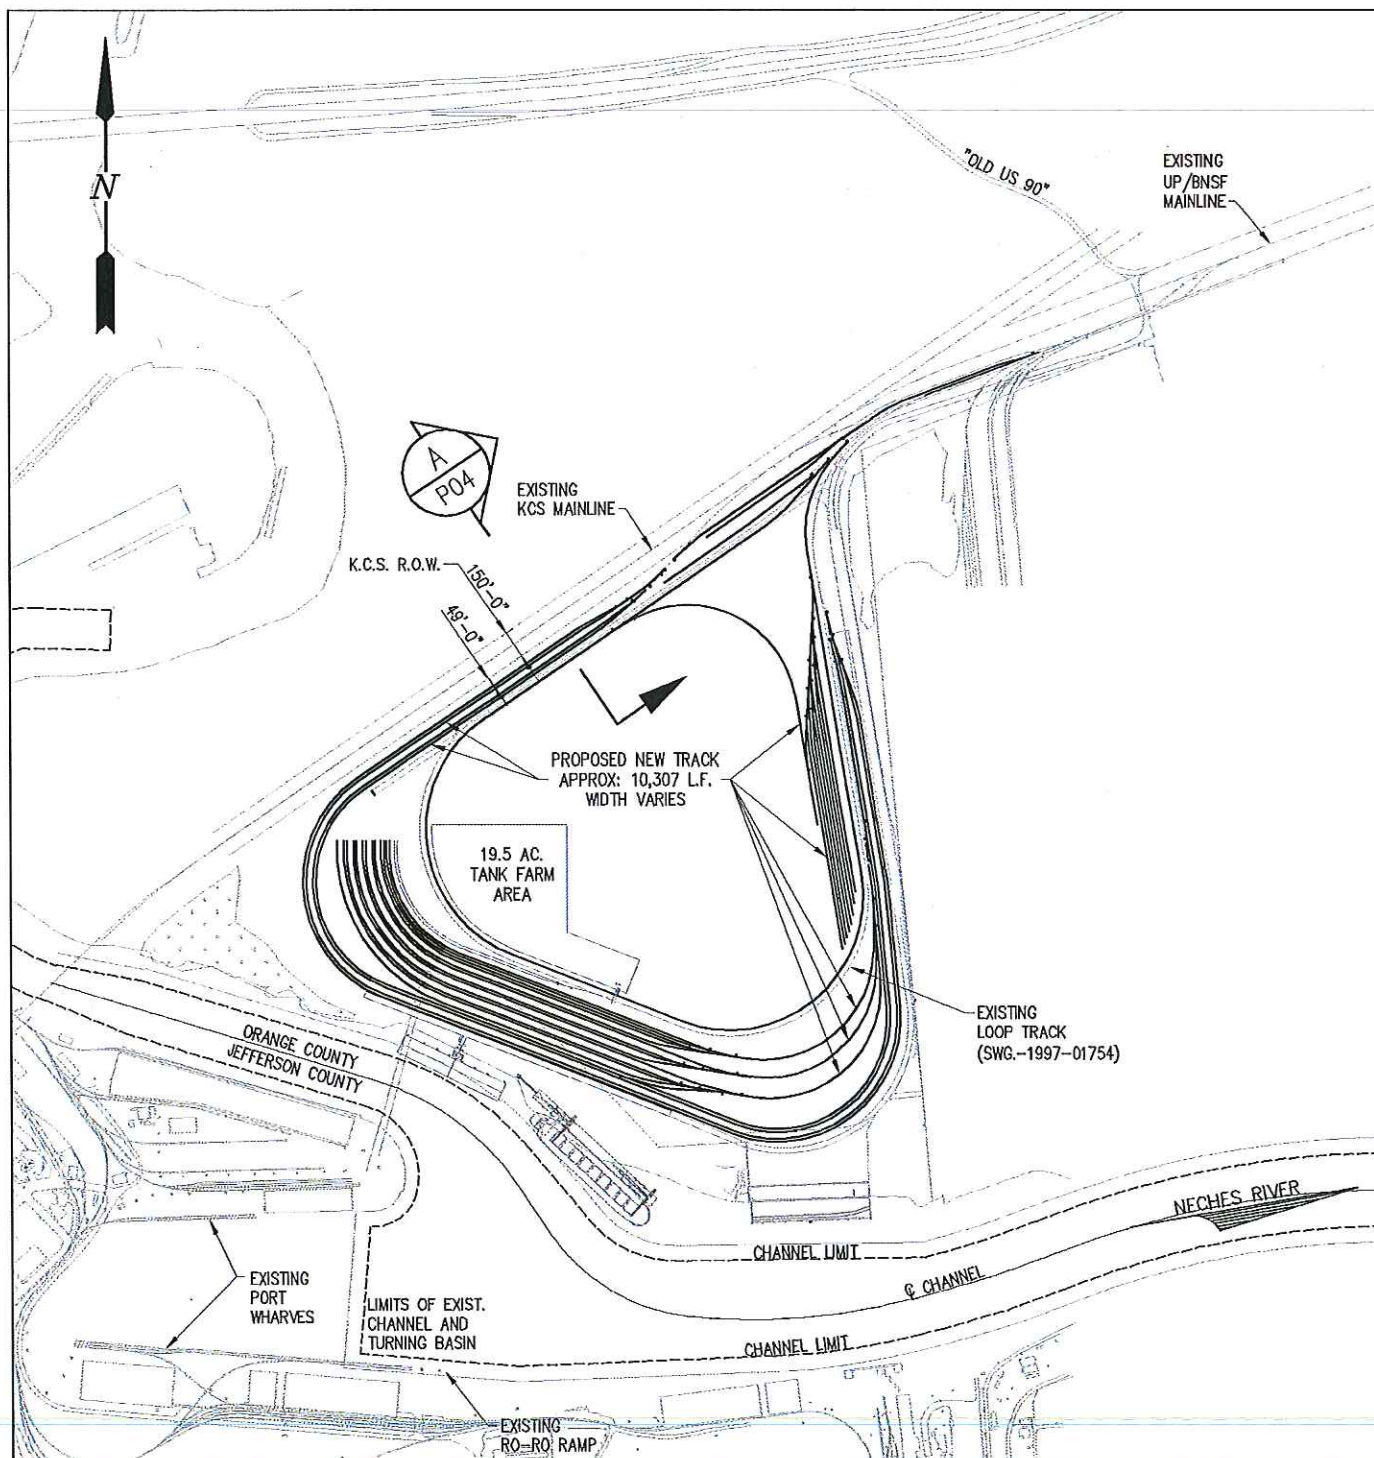

PROPOSED NEW SITE PLAN

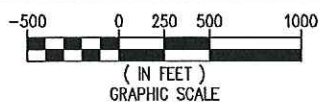

TEXAS FIRM #F-2981


9326-P03

LANIER & ASSOCIATES
CONSULTING ENGINEERS
INCORPORATED
NEW ORLEANS, LA • BEAUMONT, TX


PORT OF BEAUMONT
BEAUMONT TEXAS
DEVELOPMENT OF ORANGE CO. PROPERTY
NEW RAIL IMPROVEMENTS
PROPOSED NEW SITE PLAN

DATE NOV. '13
DESIGN BMB
DRAWN SLB
CHECK DLC
CONTRACT 9326
SHEET No.
3 OF 5

FEB 05 2014

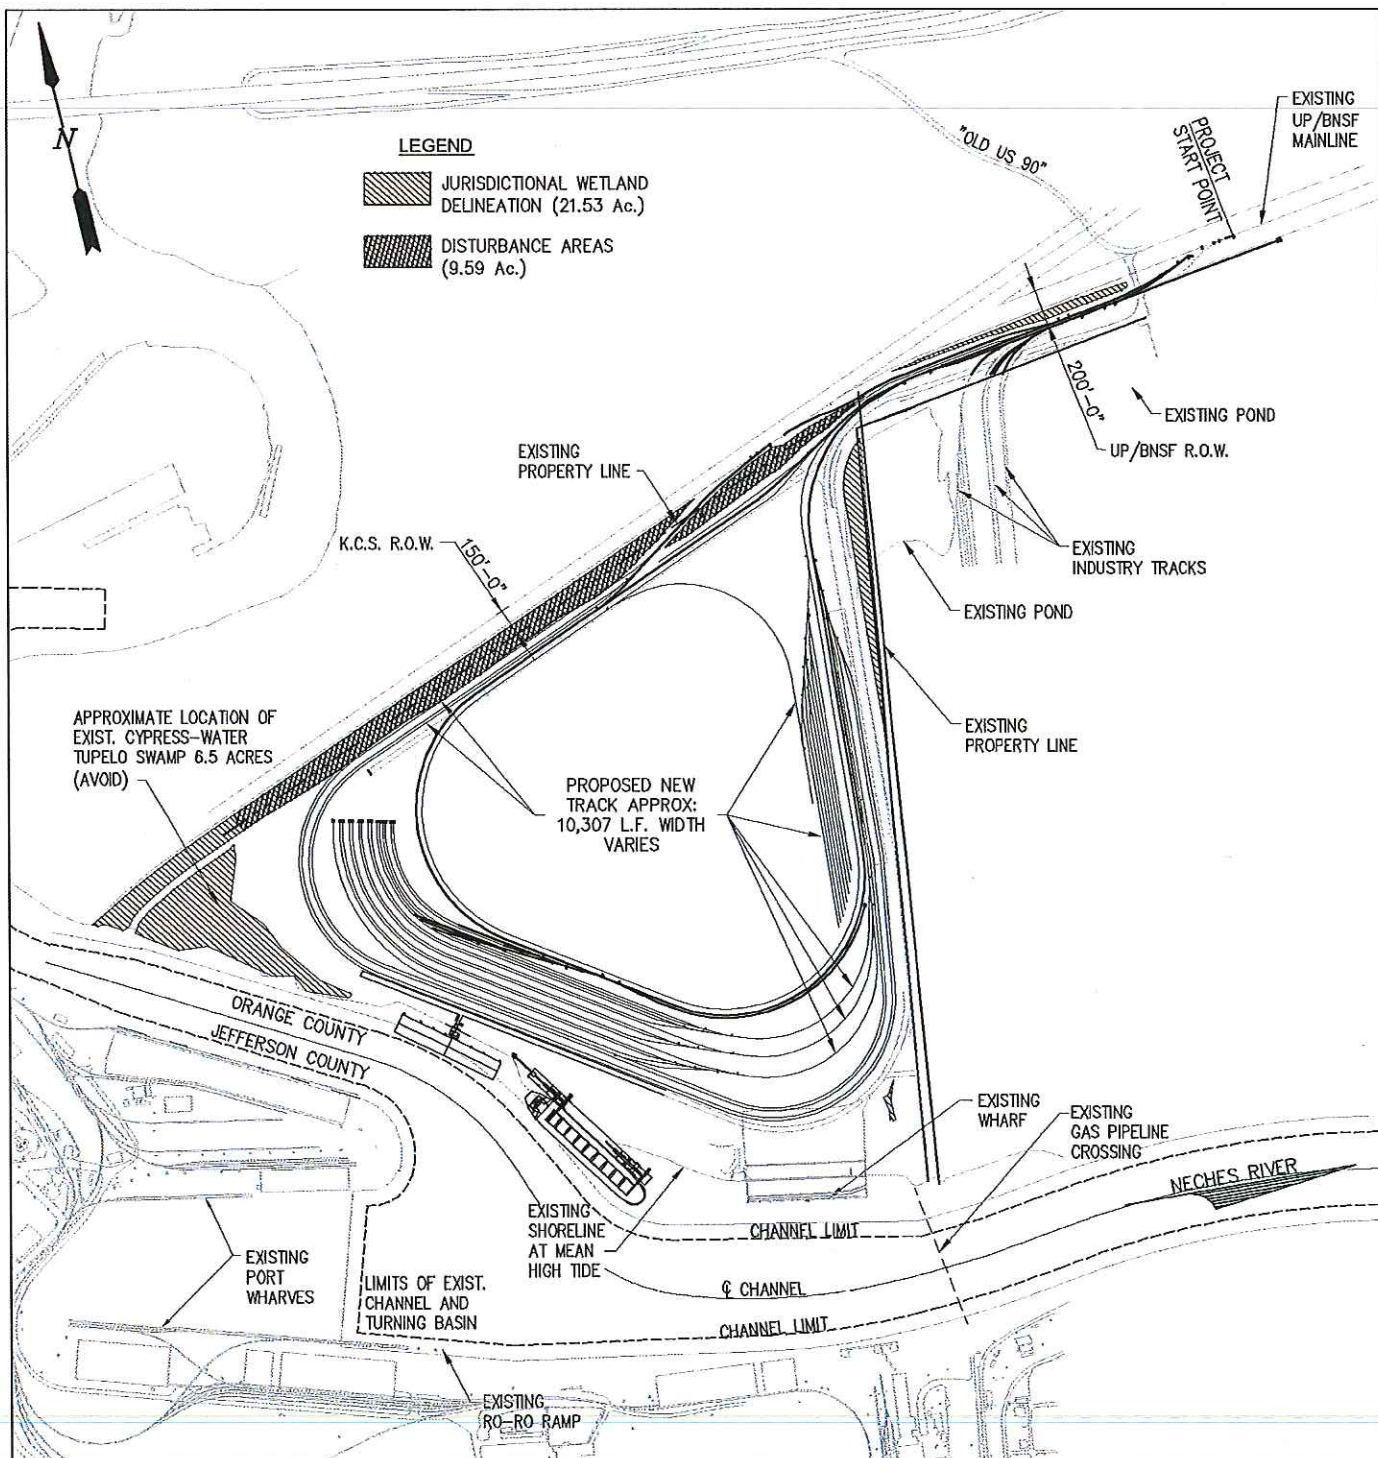


WETLANDS IMPACTS PLAN

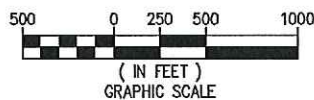

TEXAS FIRM #F-2981

9326-P05

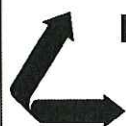

LANIER & ASSOCIATES
CONSULTING ENGINEERS
INCORPORATED

NEW ORLEANS, LA • BEAUMONT, TX

BEAUMONT

PORT OF BEAUMONT


TEXAS

**DEVELOPMENT OF ORANGE CO. PROPERTY
NEW RAIL IMPROVEMENTS
WETLANDS IMPACTS PLAN**

DATE NOV. '13
DESIGN BMB
DRAWN SLB
CHECK DLC
CONTRACT 9326
SHEET No.

5 OF 5

FEB 05 2014

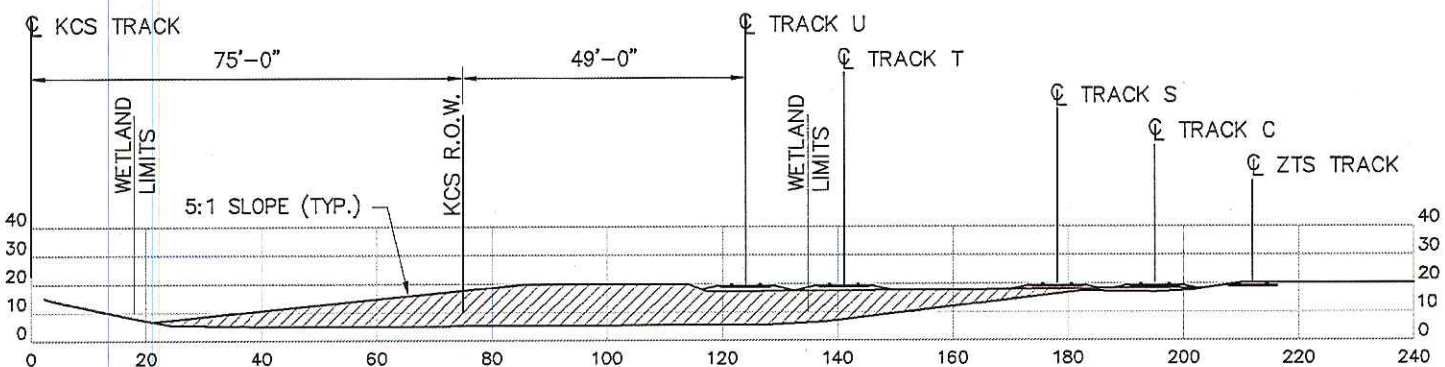

TYPICAL SECTION
SCALE: $\frac{3}{8}'' = 1'-0''$

A
P03

TEXAS FIRM #F-2981



LANIER & ASSOCIATES
CONSULTING ENGINEERS
INCORPORATED
NEW ORLEANS, LA • BEAUMONT, TX

BEAUMONT

PORT OF BEAUMONT

TEXAS

DEVELOPMENT OF ORANGE CO. PROPERTY
NEW RAIL IMPROVEMENTS
TYPICAL SECTION

9326-P04

DATE NOV. '13
DESIGN BMB
DRAWN SLB
CHECK DIC
CONTRACT 9326
SHEET No.
4 OF 5