

COUNTY:

DATUM:

WATER BODY:

PASADENA, TEXAS

HARRIS

MLLW & MHT

HOUSTON SHIP CHANNEL

LOCATION:


DATE:

SHEET No:

E SECRETARY OF THE HOUSTON TEXAS, USA LICENSE NO. F-002846

04/28/25

6

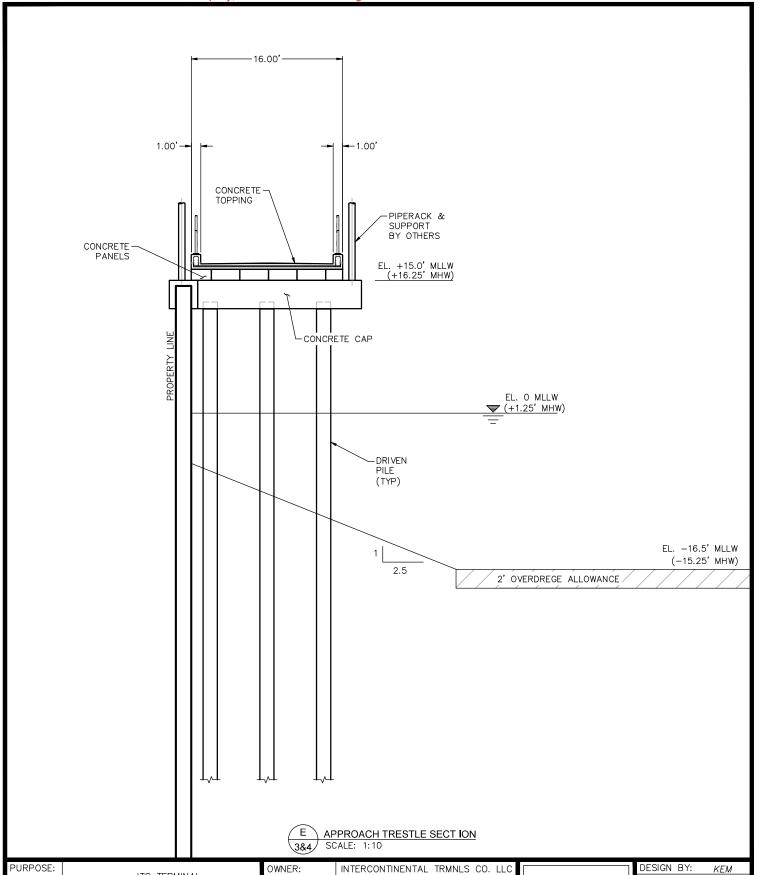


PURPOSE:	URPOSE: ITC TERMINAL EXPANSION	OWNER:	INTERCONTINENTAL TRMNLS CO. LLC
		APPLIED BY:	LLOYD ENGINEERING, INC.
		APPLIC. No:	SWG-2007-00909
LOCATION:	TION: PASADENA, TEXAS	COUNTY:	HARRIS
		WATER BODY:	HOUSTON SHIP CHANNEL
		DATUM:	MLLW & MHT



DESIGN BY:	KEM
DRAWN BY:	EΖ
SCALE:	1" = 10'
DATE:	04/28/25
SHEET No:	7

8

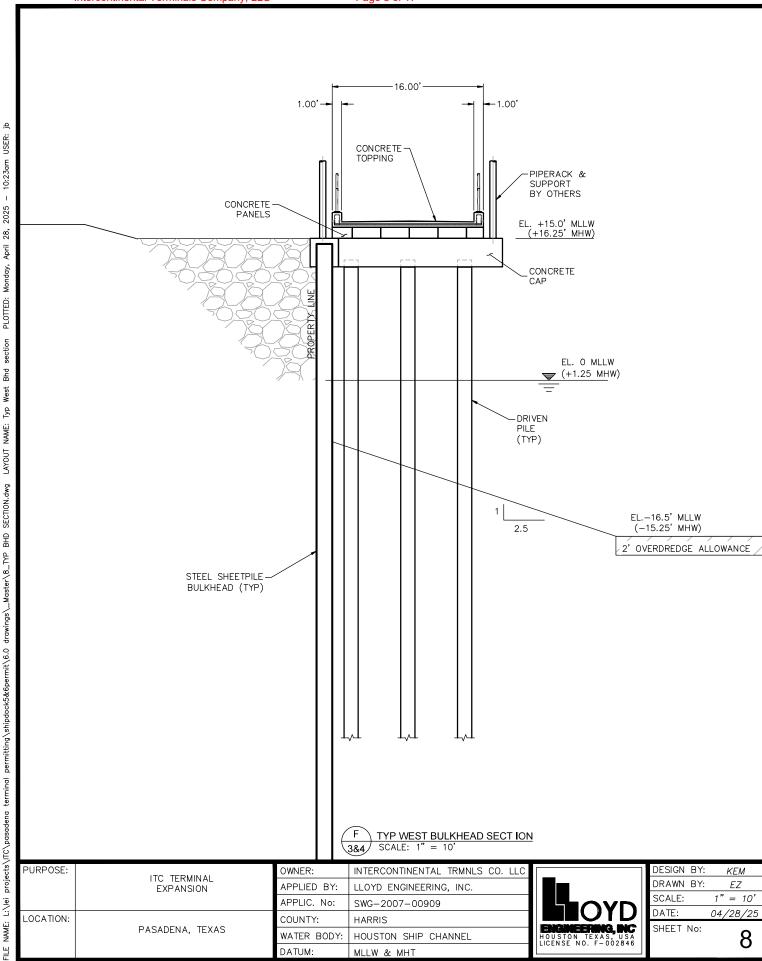

WATER BODY:

DATUM:

HOUSTON SHIP CHANNEL

MLLW & MHT

PURPOSE:	ITC TERMINAL	OWNER:	INTERCONTINENTAL TRMNLS CO. LLC
	EXPANSION	APPLIED BY:	LLOYD ENGINEERING, INC.
		APPLIC. No:	SWG-2007-00909
LOCATION:	PASADENA, TEXAS	COUNTY:	HARRIS
		WATER BODY:	HOUSTON SHIP CHANNEL
		DATUM:	MLLW & MHT



SHEET No:	9
DATE:	04/28/25
SCALE:	1" = 10'
DRAWN BY:	EΖ
DESIGN BY:	KEM

DESIGN BY:

DRAWN BY:

SHEET No:

SCALE:


DATE:


KEM

EΖ

NS

04/28/25

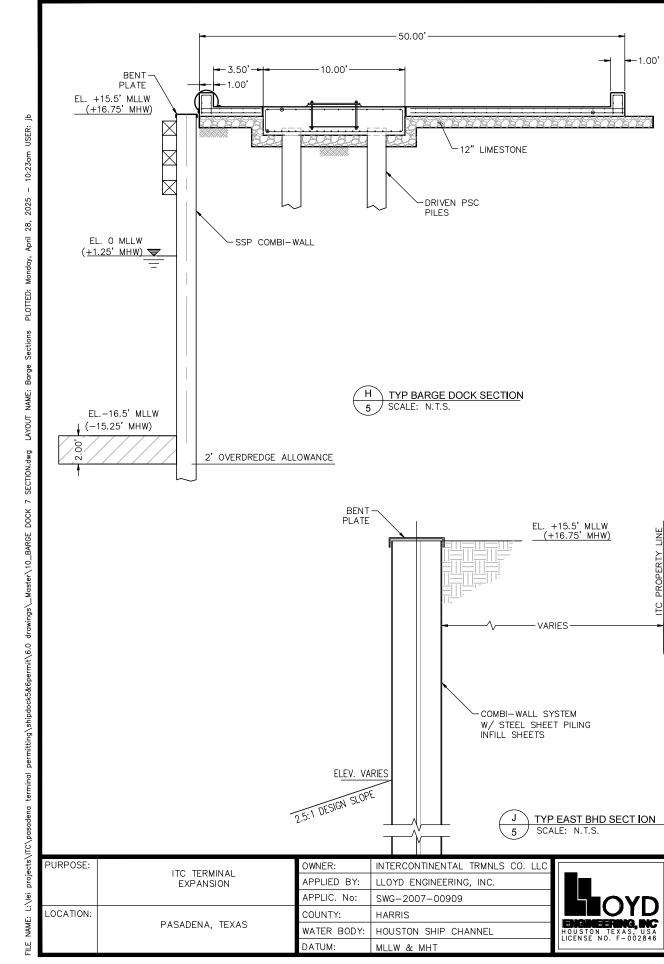

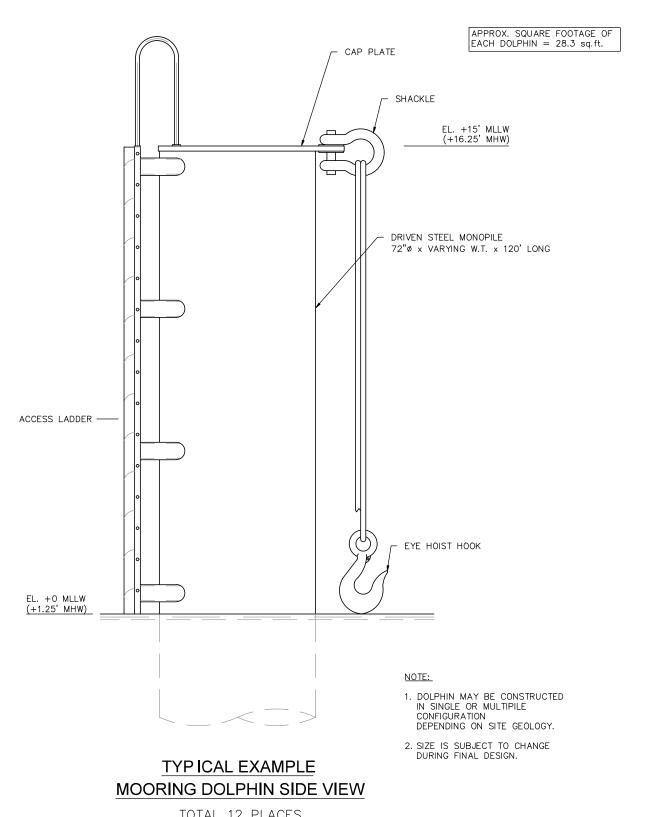


TOTAL 12 PLACES

PURPOSE:	ITC TERMINAL EXPANSION	OWNER:	INTERCONTINENTAL TRMNLS CO. LLC
		APPLIED BY:	LLOYD ENGINEERING, INC.
		APPLIC. No:	SWG-2007-00909
LOCATION:	PASADENA, TEXAS	COUNTY:	HARRIS
		WATER BODY:	HOUSTON SHIP CHANNEL
		DATUM:	MLLW & MHT



DESIGN BY:	KEM
DRAWN BY:	EΖ
SCALE:	NS
DATE:	04/28/25
SHEET No:	11

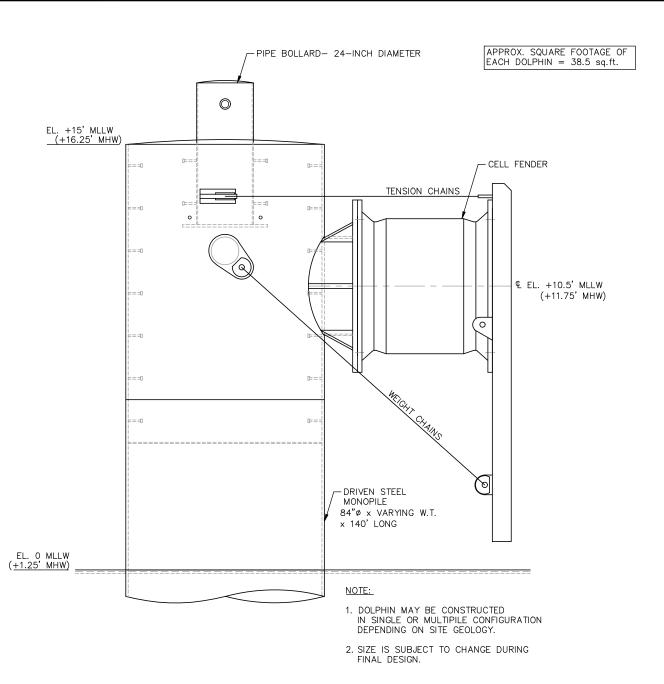


$\frac{\text{TYPICAL EXAMPLE BREASTING DOLPHINS}}{\text{SIDE VIEW}}$

TOTAL 10 PLACES

PURPOSE:	ITO TERMINIAL	OWNER:	INTERCONTINENTAL TRMNLS CO. LLC
2/11 / 11101011	APPLIED BY:	LLOYD ENGINEERING, INC.	
		APPLIC. No:	SWG-2007-00909
LOCATION: PASADENA, TEXAS		COUNTY:	HARRIS
	WATER BODY:	HOUSTON SHIP CHANNEL	
		DATUM:	MLLW & MHT




SHEET No:	12
DATE:	04/28/25
SCALE:	NS
DRAWN BY	: EZ
DESIGN BY	: KEM

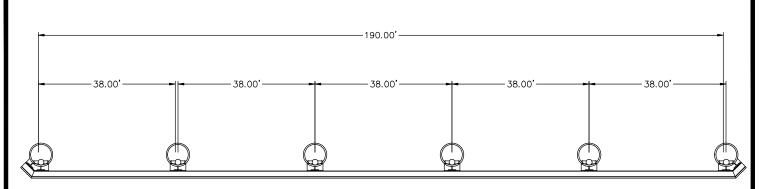


$\frac{\text{SH IP DOCK 5}: \text{FULL-FACED FENDER SYSTEM}}{\underline{\text{PLAN VIEW}}}$

1 LOCATION

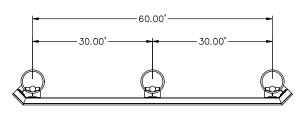


$\frac{\text{SHIP DOCK 6 : FULL-FACED FENDER SYSTEM}}{\text{PLAN VIEW}}$

1 LOCATION

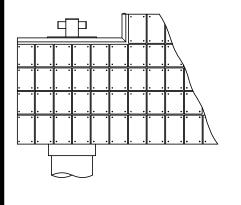



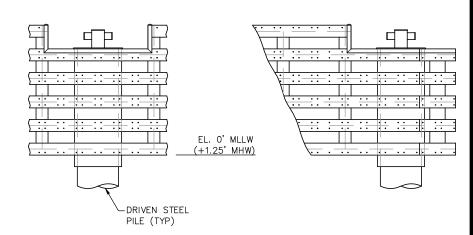

PARTIAL FRONT ELEVATION

FENDER BEAM	IS
SHOWN	

PURPOSE:	ITC TERMINAL EXPANSION	OWNER:	INTERCONTINENTAL TRMNLS CO. LLC
		APPLIED BY:	LLOYD ENGINEERING, INC.
		APPLIC. No:	SWG-2007-00909
LOCATION:	PASADENA, TEXAS	COUNTY:	HARRIS
		WATER BODY:	HOUSTON SHIP CHANNEL
		DATUM:	MLLW & MHT



SHEET No:	13
DATE:	04/28/25
SCALE:	NS
DRAWN BY:	EΖ
DESIGN BY:	KEM

PASADENA, TEXAS

빌

WATER BODY:

DATUM:


HOUSTON SHIP CHANNEL


MLLW & MHT

ENGINEERING, INC


LICENSE NO. F-002846

SHEET No:

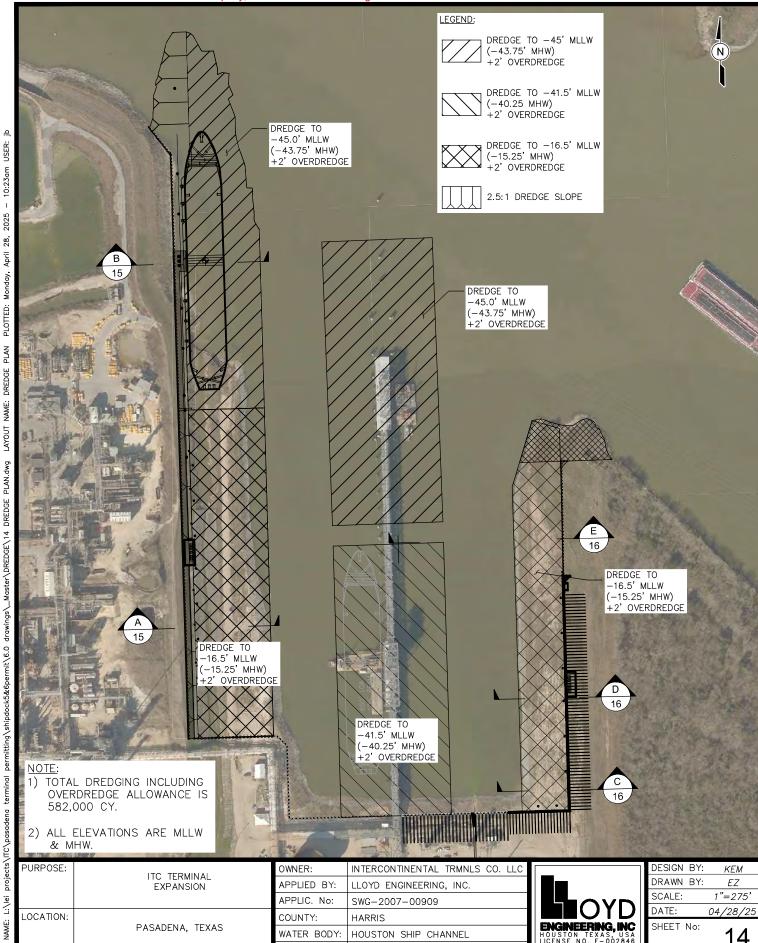

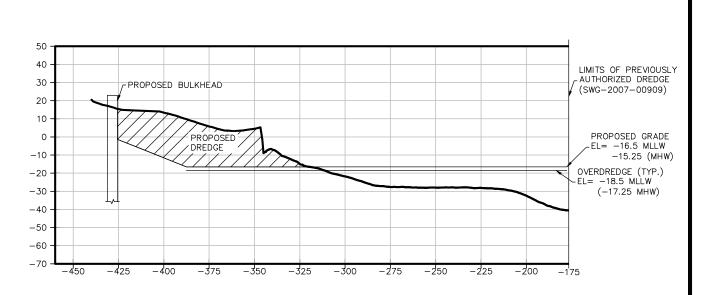



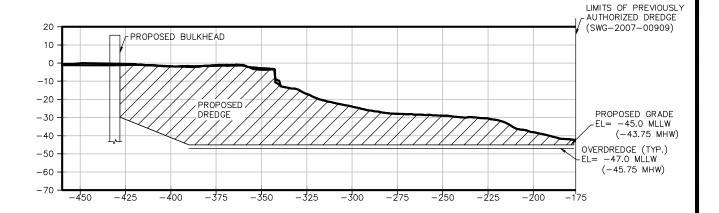




NOTE:


- 1) TOTAL DREDGING INCLUDING OVERDREDGE ALLOWANCE IS 582,000 CY.
- 2) ALL ELEVATIONS ARE MLLW (MHW) SHOWN FOR REFERENCE.

	PURPOSE:	ITC TERMINAL	OWNER:	INTERCONTINENTAL TRMNLS CO. LLC
Ì		EXPANSION	APPLIED BY:	LLOYD ENGINEERING, INC.
			APPLIC. No:	SWG-2007-00909
	LOCATION:	ATION: PASADENA, TEXAS	COUNTY:	HARRIS
			WATER BODY:	HOUSTON SHIP CHANNEL
ı			DATUM:	MLLW & MHT



DESIGN	BY:	KEM
DRAWN	BY:	EΖ
SCALE:		AS NOTED
DATE:		04/28/25
SHEET	No:	15

 

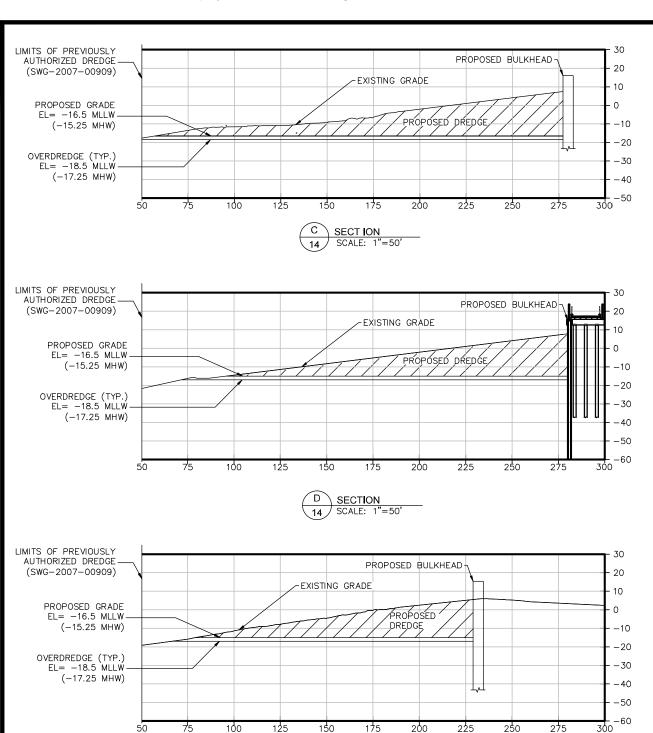

SECTION

14

SCALE: 1"=50"

NOTE:

1) TOTAL DREDGING INCLUDING
OVERDREDGE ALLOWANCE IS
582,000 CY.

2) ALL ELEVATIONS ARE MLLW (MHW) SHOWN FOR REFERENCE.

PURPOSE:	ITC TERMINAL EXPANSION	OWNER:	INTERCONTINENTAL TRMNLS CO. LLC
		APPLIED BY:	LLOYD ENGINEERING, INC.
		APPLIC. No:	SWG-2007-00909
LOCATION:	ION: PASADENA, TEXAS	COUNTY:	HARRIS
		WATER BODY:	HOUSTON SHIP CHANNEL
		DATUM:	MLLW & MHT



SHEET No:	16
DATE:	04/28/25
SCALE:	AS NOTED
DRAWN BY:	EΖ
DESIGN BY:	KEM

