



US Army Corps
of Engineers®
Galveston District

Neches River – Upper Reach





PLACEMENT AREA
NO. 27-A

PLACEMENT AREA
NO. 27-B

P.T. STA. 1034+94.4

P.C.C. STA. 1027+03.1
1026+00

P.C. STA. 1007+20.4
1006+00

P.T. STA. 948+77.47
P.T. STA. 950+15.9

999+00
985+13.3
984+47.6

978+40

P.T. STA. 970+00

964+00
P.C.C. STA. 960+00
962+43

948+17.47

923+50
942+00
P.C.C. STA. 923+50

890+00
884+00

1015+85.8
1014+00
P.T. STA. 1008+85.8

P.C.C. STA. 900+00
903+00
P.C.C. STA. 900+00

PLAN
0 500 1,000 1,500
SCALE IN FEET

Neches River 1



P.T. STA. 837+55.1

P.R.C. STA. 815+32.1

P.C. STA. 733+84.84.9

PLACEMENT AREA NO. 25

870+00

860+00

730+00

720+00

710+00

PLAN

SCALE IN FEET

Neches River 2



PLACEMENT AREA
NO. 25

PLACEMENT AREA
NO. 24

P.C. STA. 733+84.84.9

730+00

720+00

710+00

P.T. STA. 702+34.00

700+00

690+00

680+00

670+00

660+00

650+00

640+00

630+00

P.C. STA. 629+44.44.9
00+0029



Neches River 3



640+00

630+00

P.C. STA. 624+37.31

620+00

610+00

600+00

590+00

580+00

570+00

560+00

550+00

540+00

PLACEMENT AREA
NO. 23

PLAN
0 500 1,000 1,500
SCALE IN FEET

Neches River 4



Neches River – Lower Reach





PLACEMENT AREA
NO. 22

PLACEMENT AREA
NO. 21

PLACEMENT AREA
NO. 20

PLACEMENT AREA
NO. 19



Neches River 5

PLACEMENT AREA
NO. 18


P.C. STA. 339+98.02

P.T. STA. 296+79.07

P.C. STA. 287+36.78

P.T. STA. 226+66.87

P.C. STA. 224+07.30

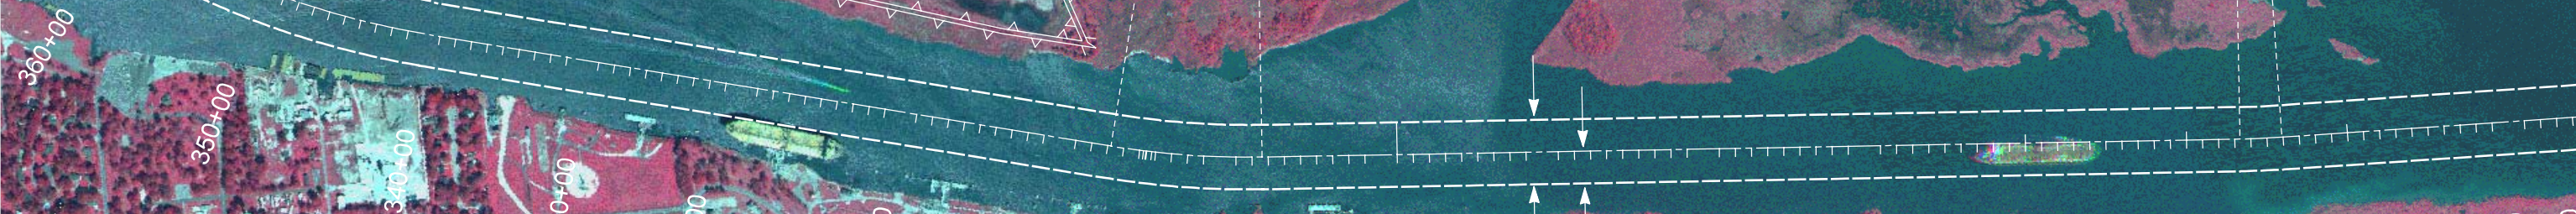

PLACEMENT AREA
NO. 17

PLAN



Neches River 6



Neches River 7



PLACEMENT AREA NO. 13

PLACEMENT AREA NO. 12

P.T. STA. 510+00
P.T. STA. 518+63.3120

520+00

540+00

530+00

560+00

570+00

580+00

0+00

20+00

30+00

40+00

70+00

80+00

P.C. STA. 908.16170

P.T. STA. 5279.6740

