




US Army Corps
of Engineers®
Galveston District

GIWW – Gulf Intracoastal Waterway Port Arthur to High Island

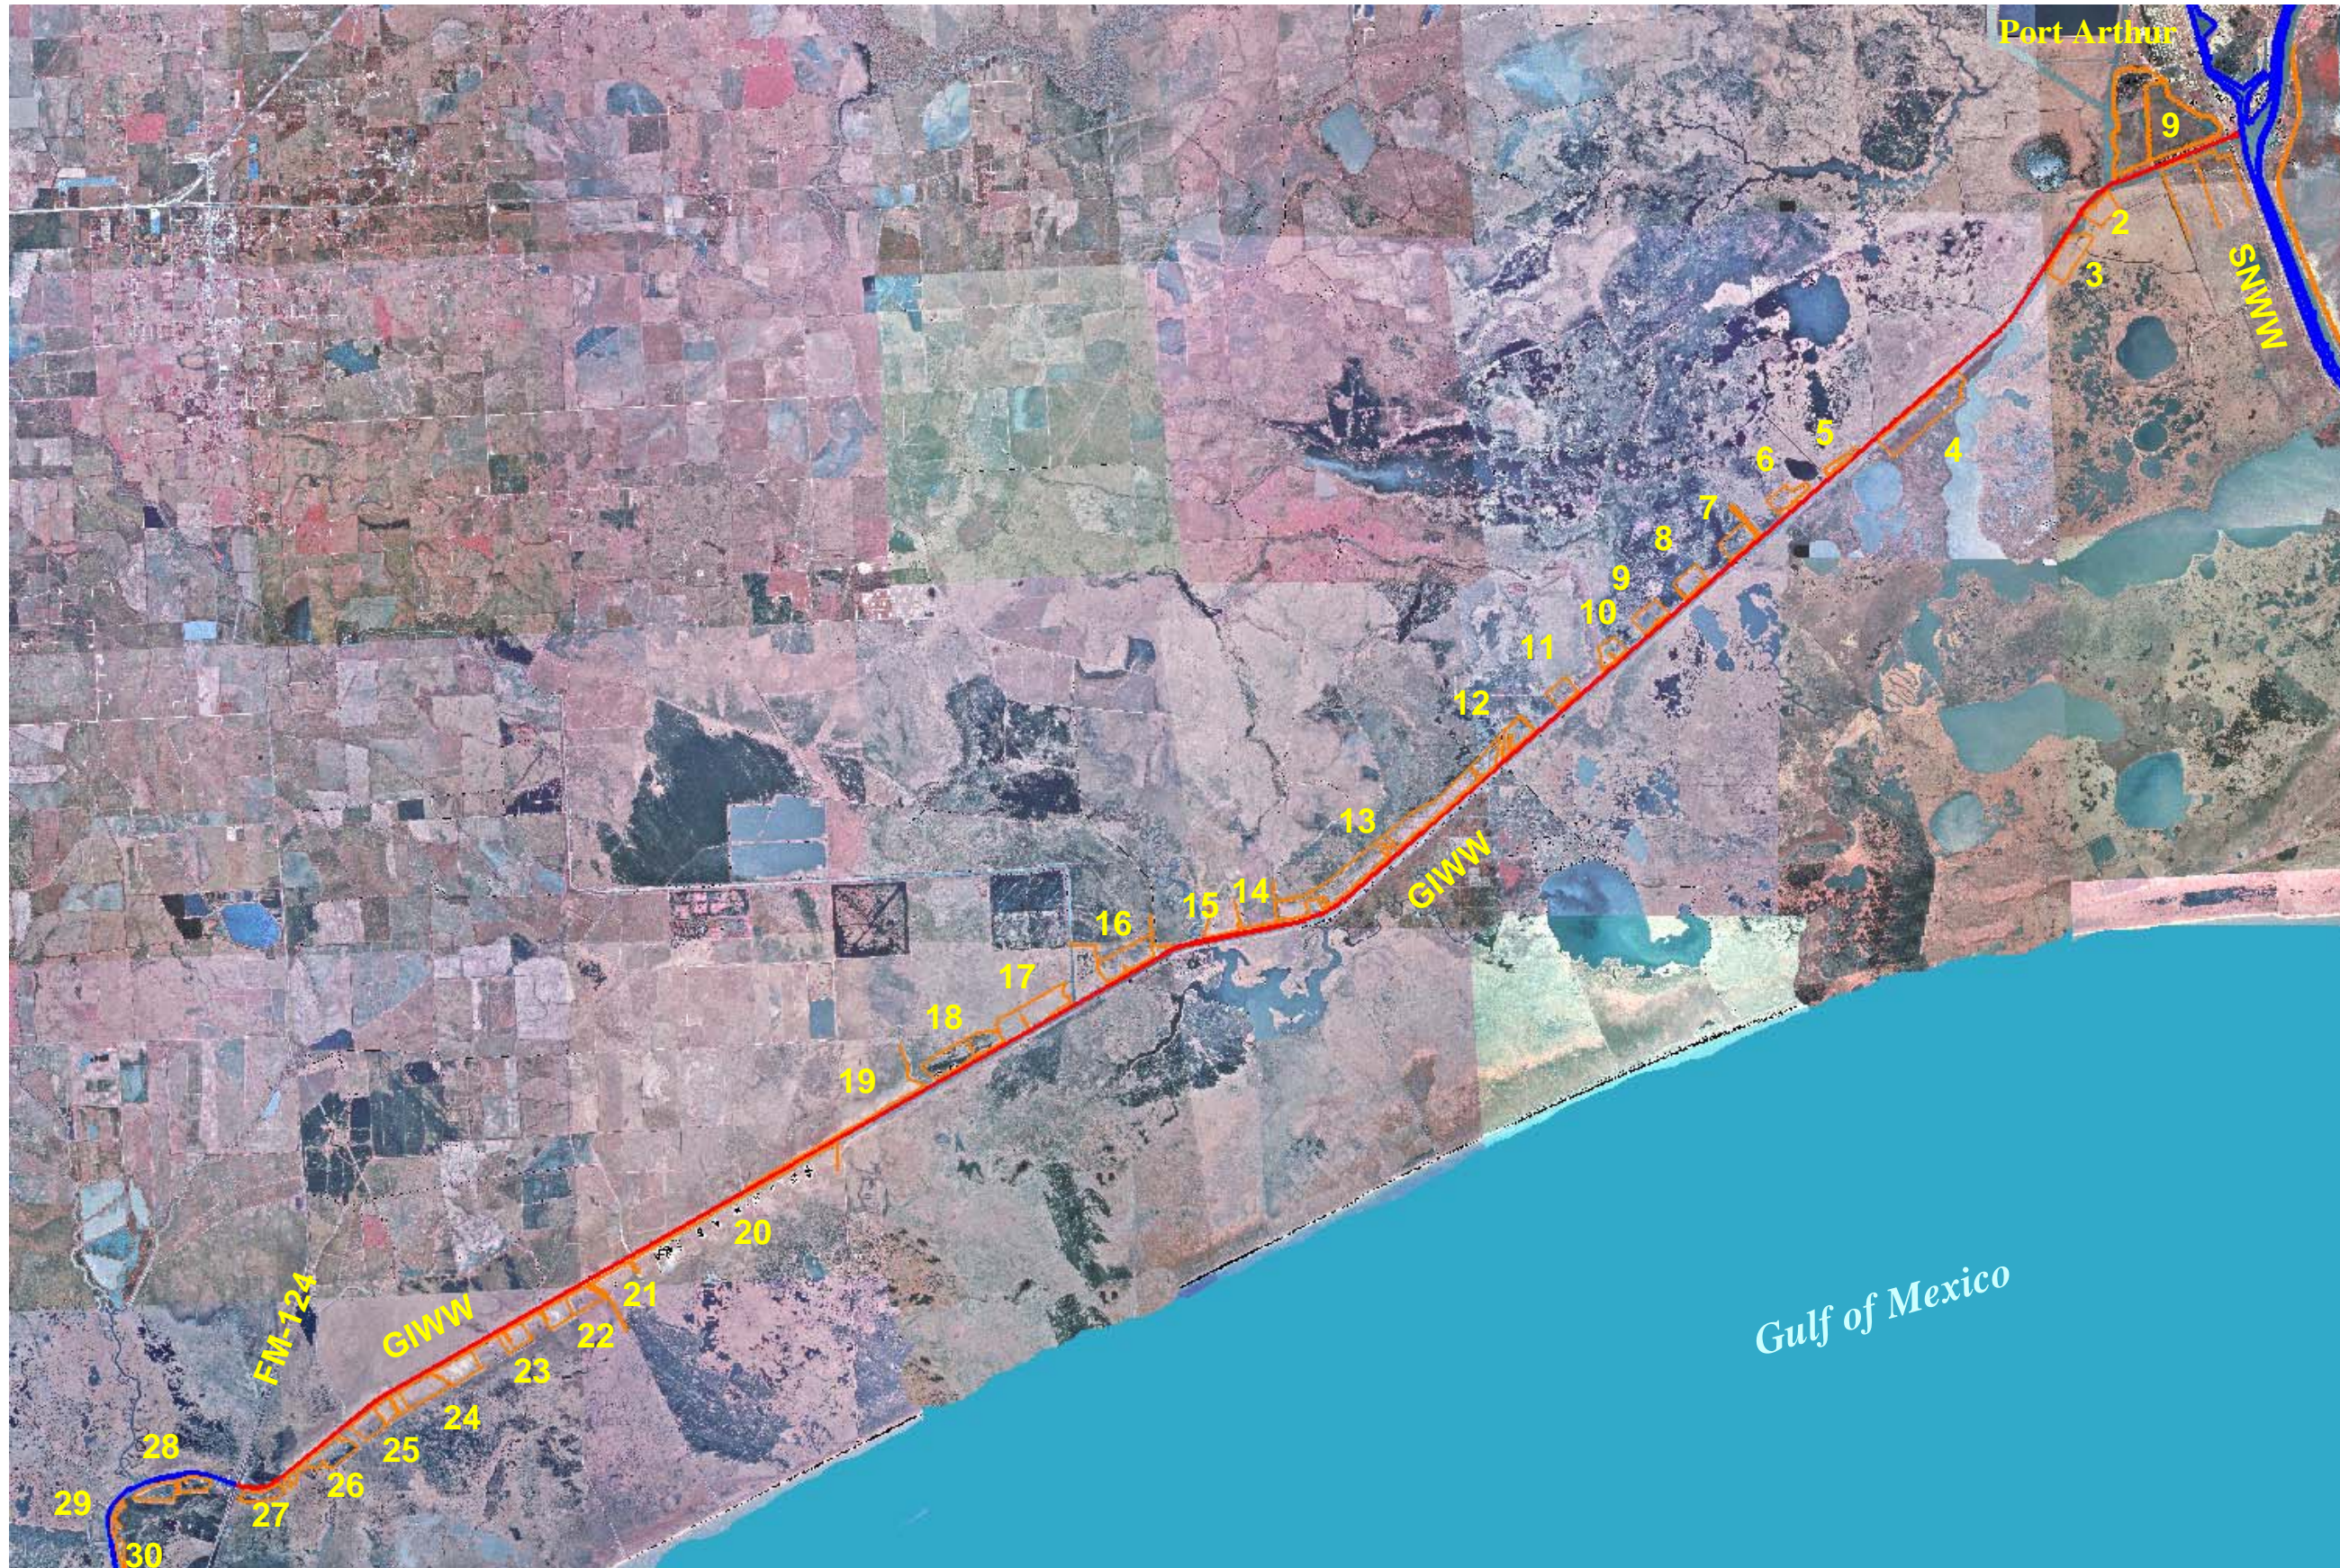

High Island



PLACEMENT AREA NO. 9



P.T. STA. 17+97.5 (fwd) =
P.T. STA. 22+10.2 (bk)

P.C. STA. 31+09.80

CURVE NO. 1

P.C. STA. 1+30.32 (fwd) =
P.T. STA. 317+11.4
STA. 319+60

CURVE NO. 7

P.C. STA. 279+58.8 (fwd) =
P.C. STA. 279+12.8 (bk)

P.C. STA. 84+87.00

CURVE NO. 2


PA No. 1

PA No. 2



GIWW 1

PLAN
0 500 1,000 1,500
SCALE IN FEET

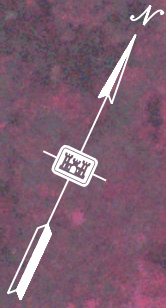

P.I. STA. 213.61.53


P.C. STA. 198.27.34
CURVE No. 3

PA No. 2

PA No. 3

P.T. STA. 171.89.71
CURVE No. 2

PLAN
0 500 1,000 1,500
SCALE IN FEET

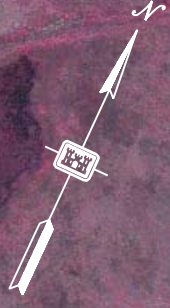

GULF INTRACOASTAL WATERWAY



PA No. 4

PA No. 4

PA No. 6

GIWW 3

250+00
260+00
270+00
280+00
290+00
300+00
310+00
320+00
330+00
340+00
350+00
360+00
370+00
380+00
390+00
400+00
410+00

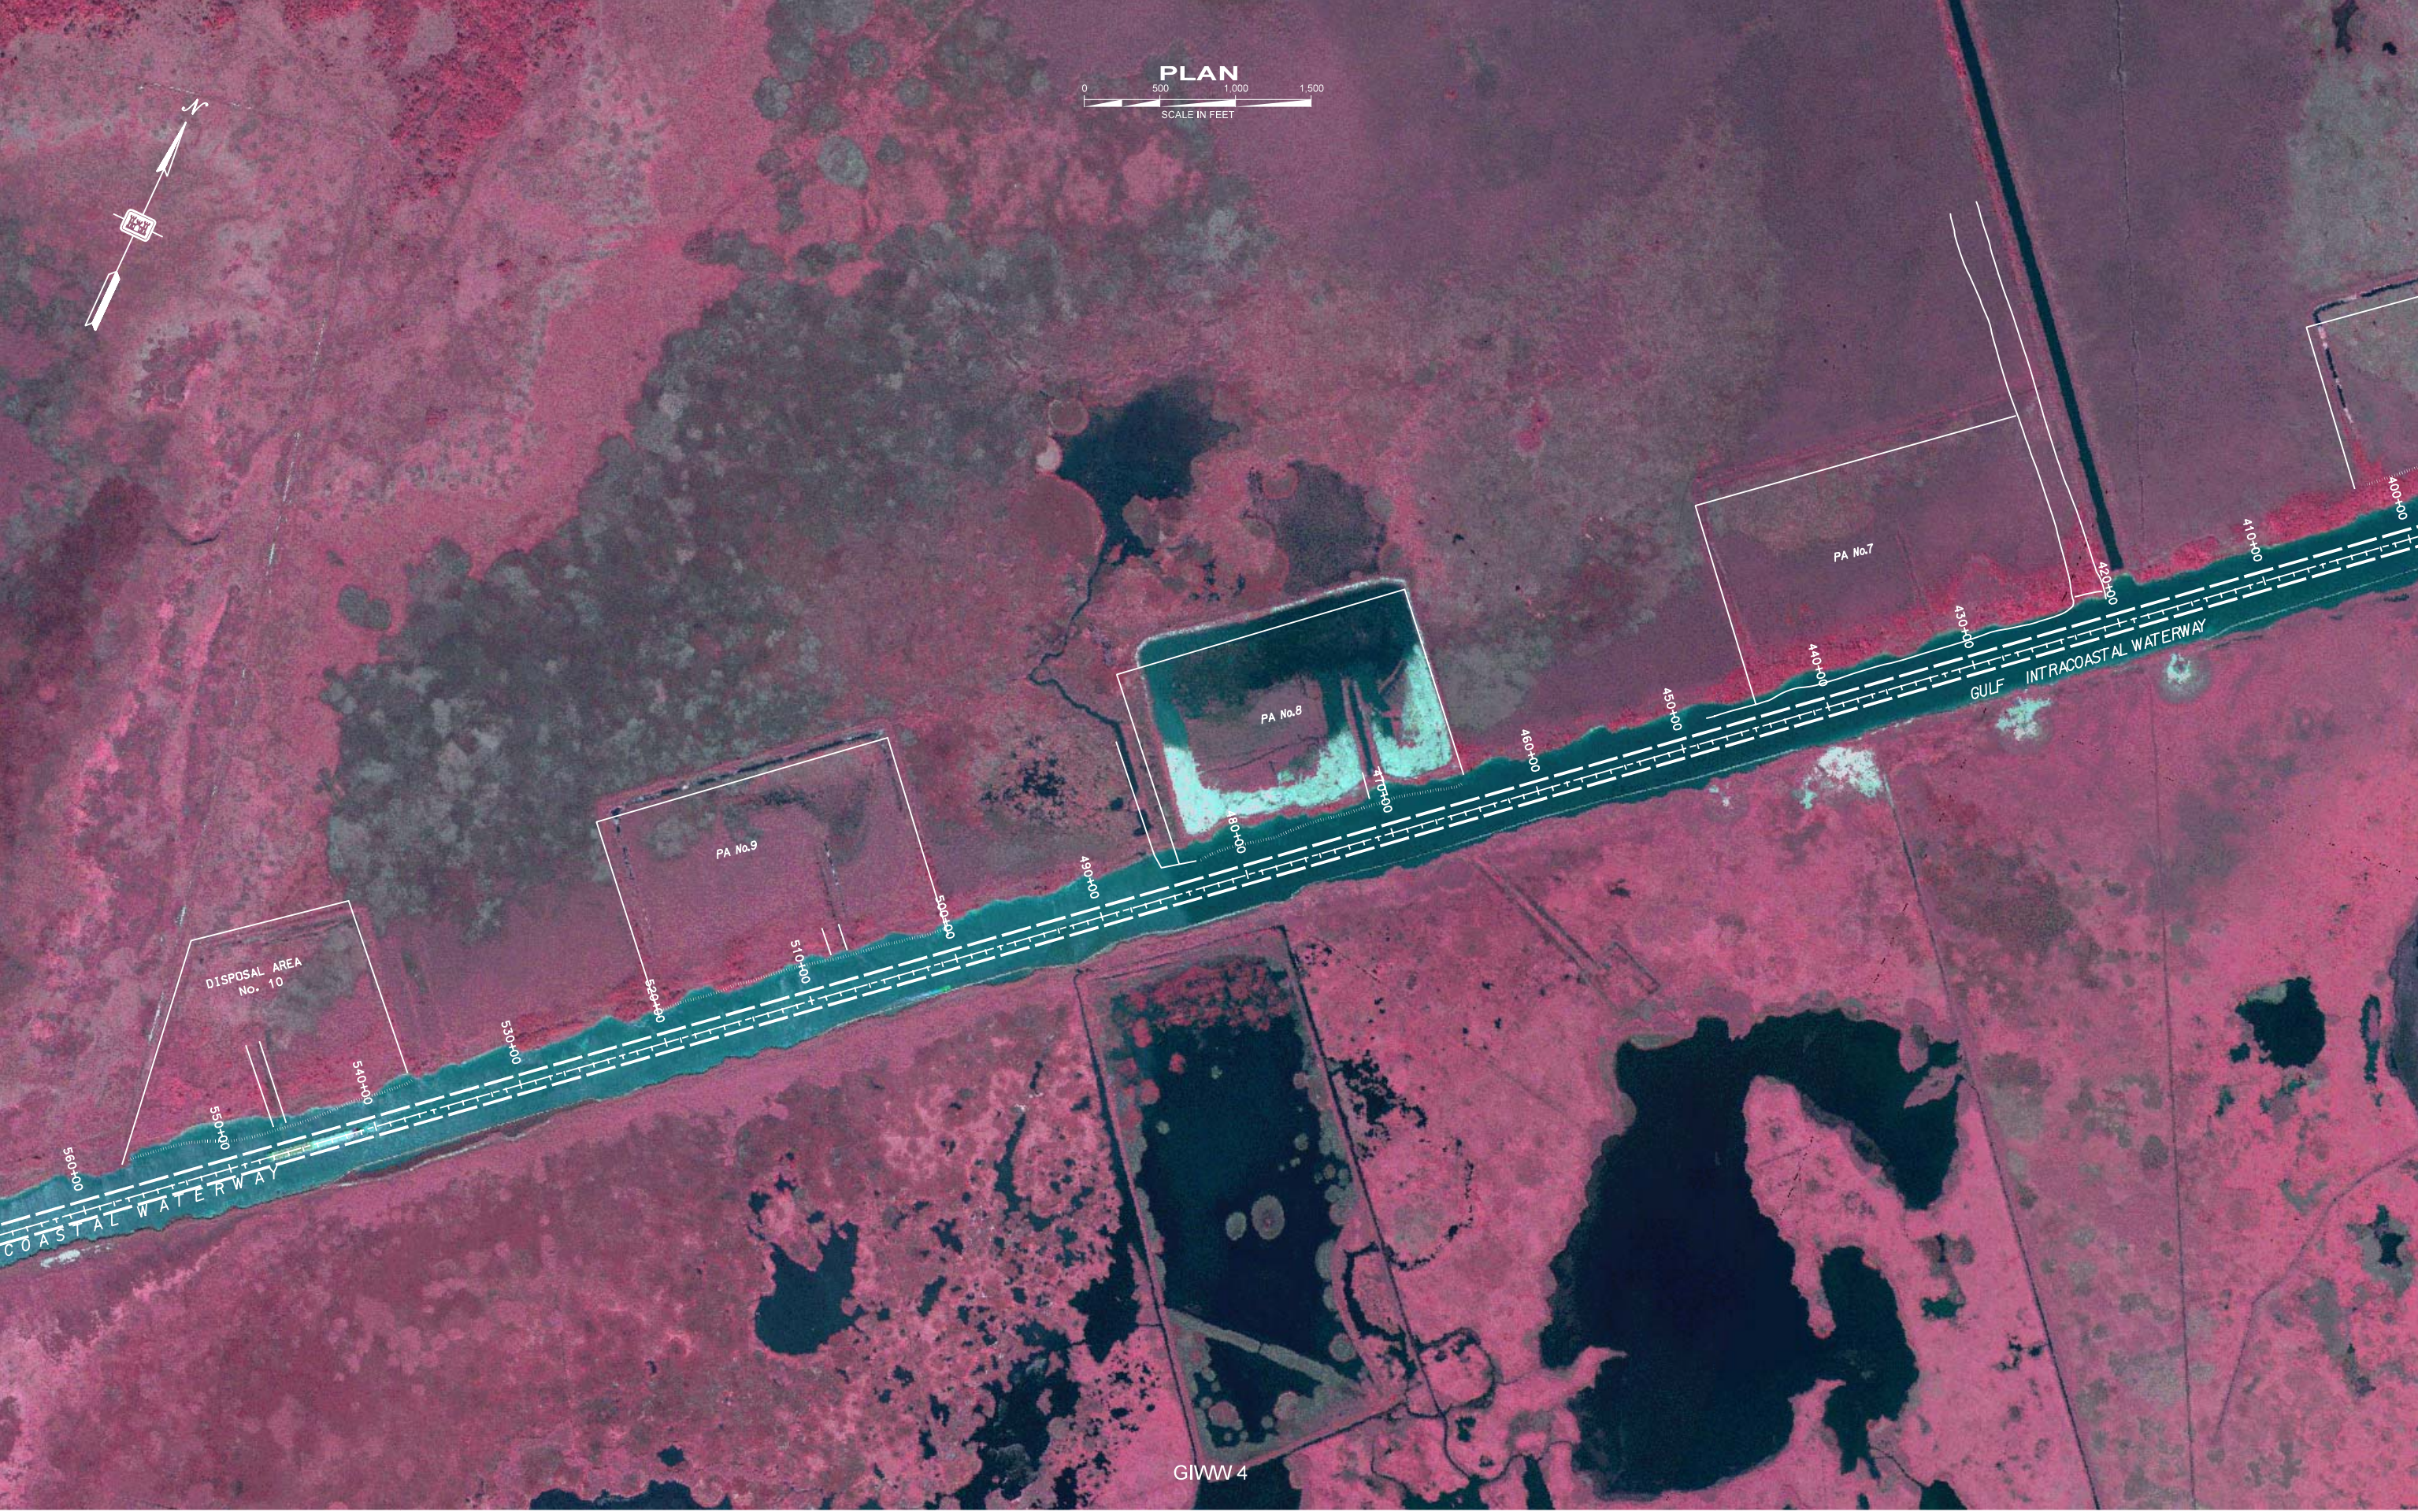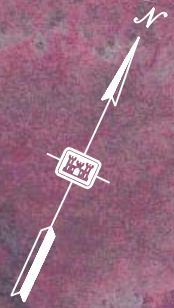

DISPOSAL AREA
No. 10


PA No. 9

PA No. 8

PA No. 7

COASTAL WATERWAY

GULF INTRACOASTAL WATERWAY

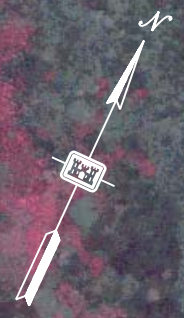

PLAN
0 500 1,000 1,500
SCALE IN FEET



NOTE:
DREDGE MATERIAL SHALL NOT BE
DEPOSITED OR ALLOWED TO FLOW
ONTO ROAD OR FENCE.

DISPOSAL AREA No. 14

DISPOSAL AREA No. 13

DISPOSAL AREA No. 13

CURVE No. 3

P.T. STA. 815+51.75

P.C. STA. 185+10.20

GULF INTRACOASTAL WATERWAY



DISPOSAL AREA No. 17

DISPOSAL AREA No. 16

DISPOSAL AREA No. 15

GULF INTRACOASTAL WATERWAY

P.T. STA. 909+38.08

P.C. STA. 897+44.17



CURVE No. 4

NO BACK LIMIT AT OWNERS REQUEST

NOT DREDGED ON TO DISPOSAL

GIWW 7

PLAN
0 500 1,000 1,500
SCALE IN FEET

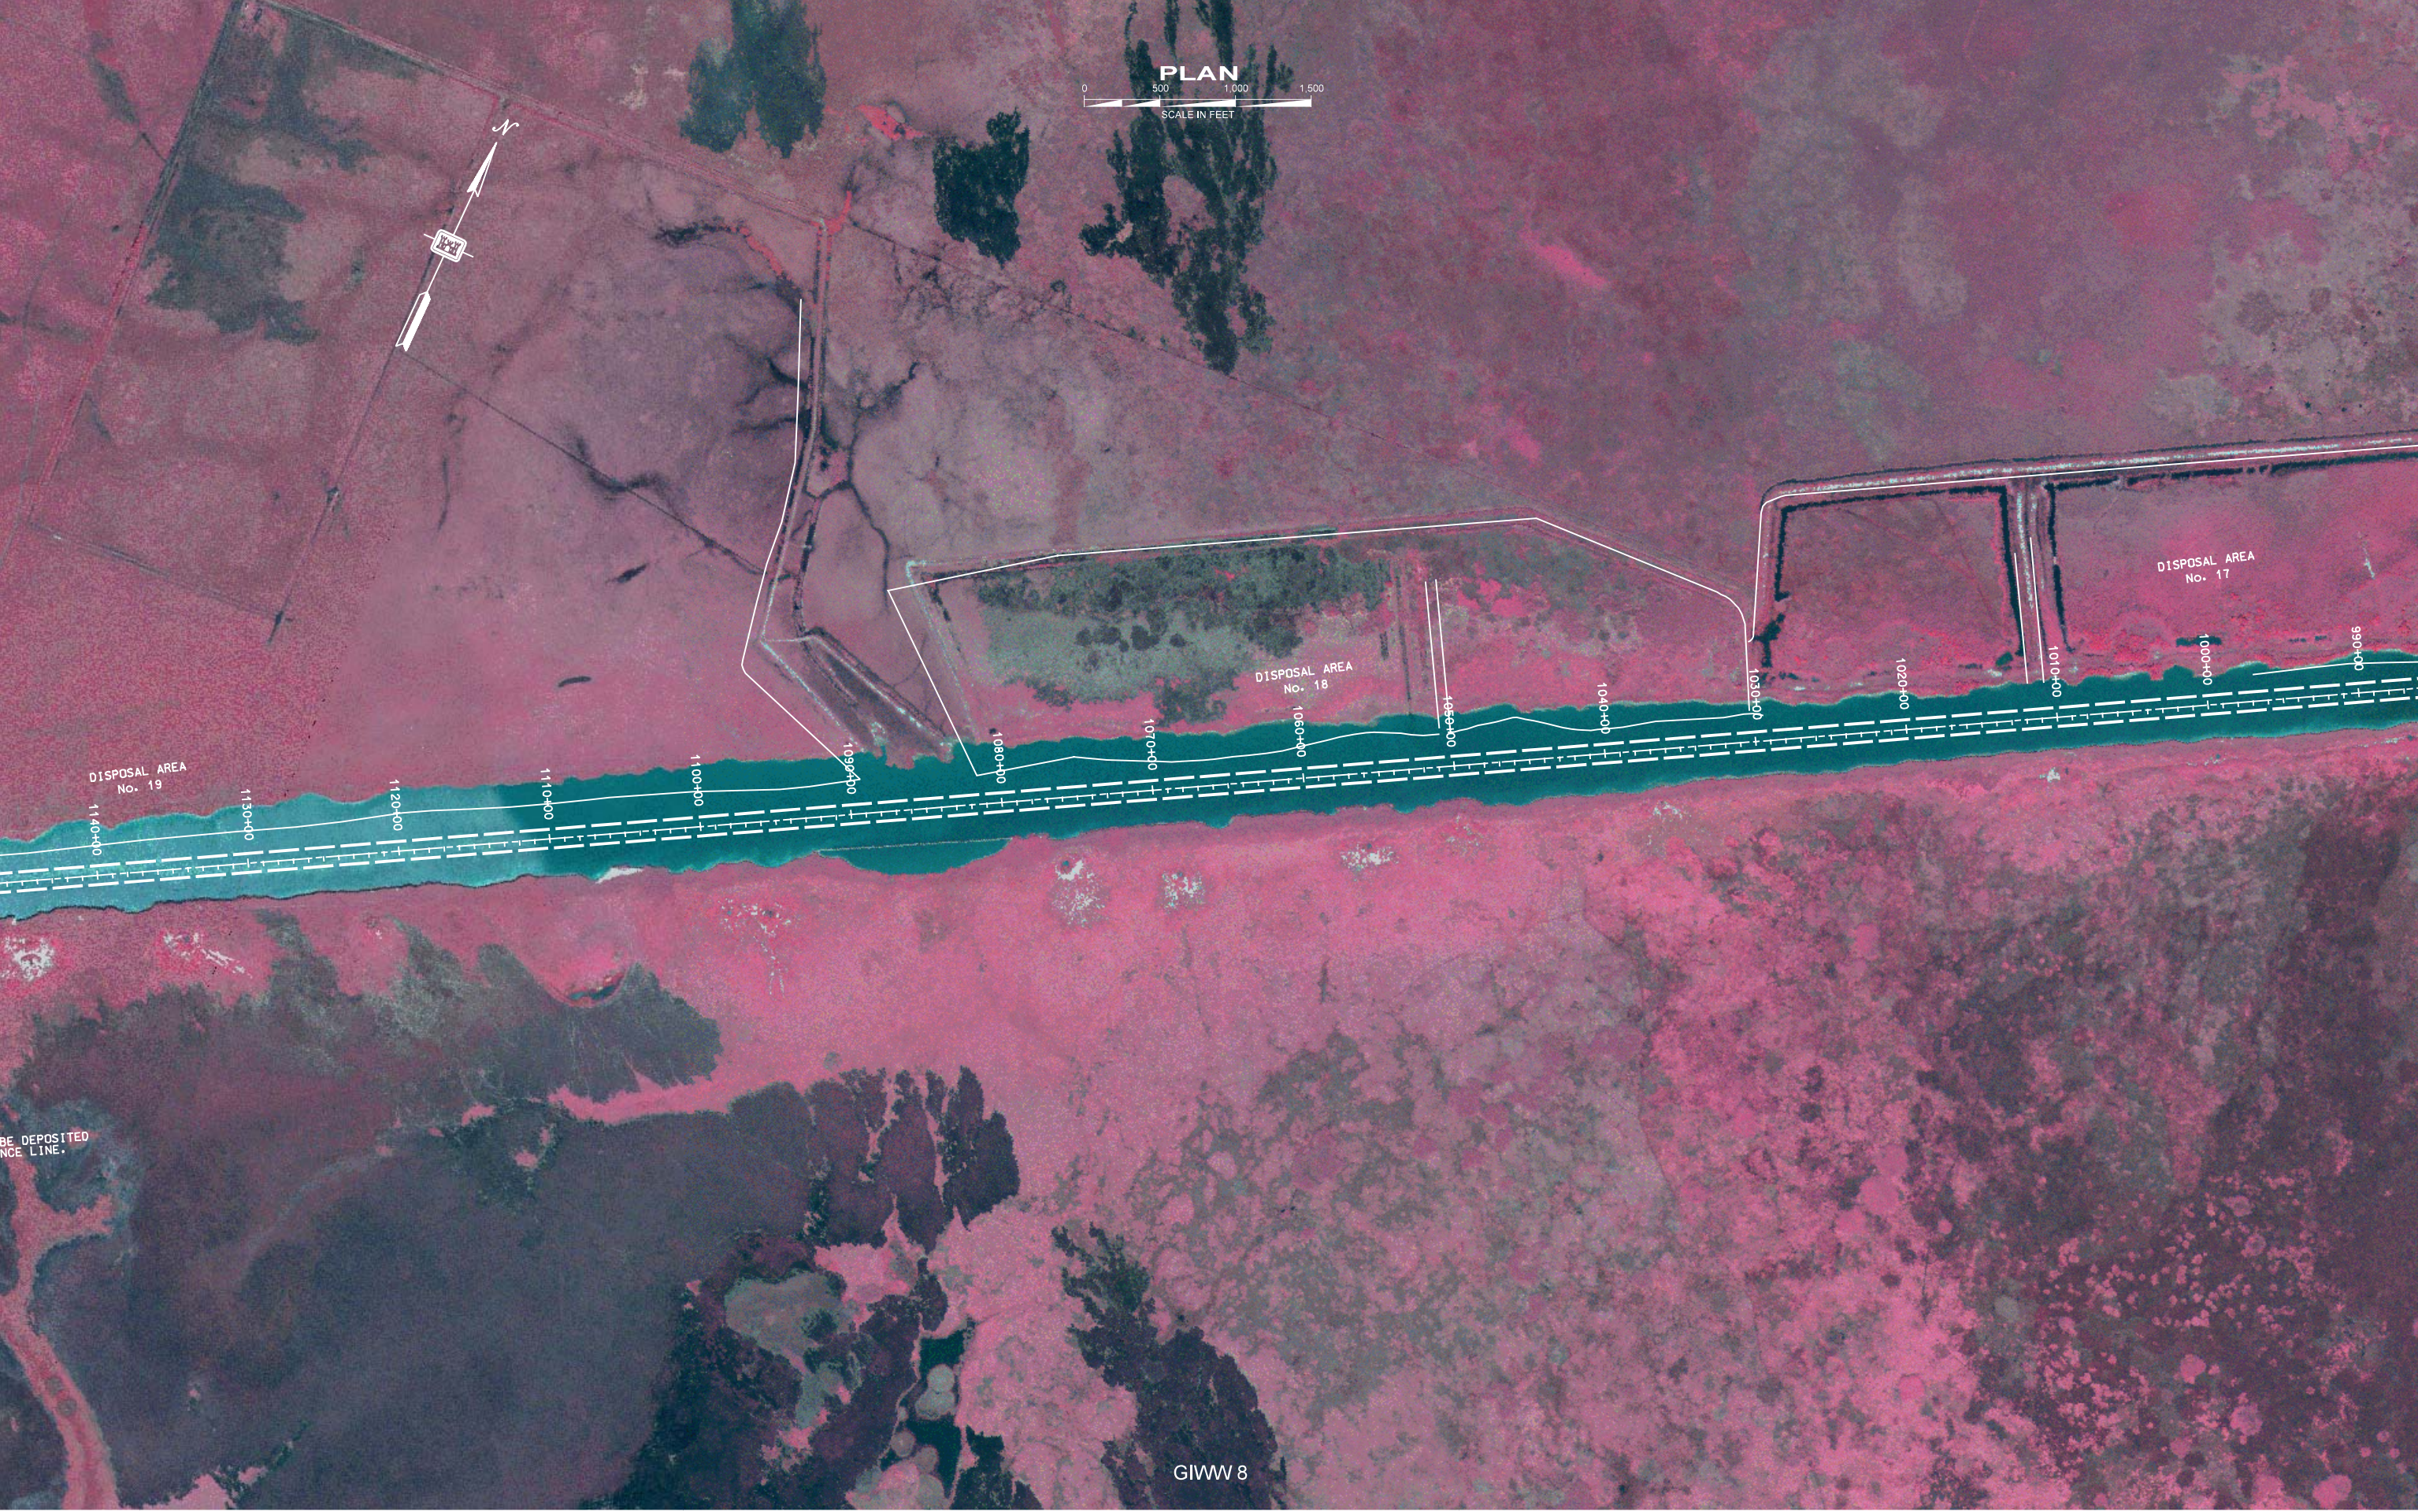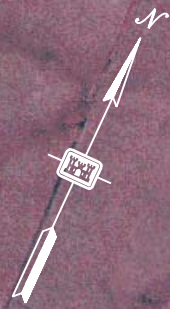

DISPOSAL AREA
No. 19

DISPOSAL AREA
No. 18

DISPOSAL AREA
No. 17

1140+00

1130+00

1120+00

1110+00

1100+00

1090+00

1080+00

1070+00

1060+00

1050+00

1040+00

1030+00

1020+00


1010+00

1000+00

990+00

BE DEPOSITED
ENCE LINE.

PLAN
0 500 1,000 1,500
SCALE IN FEET

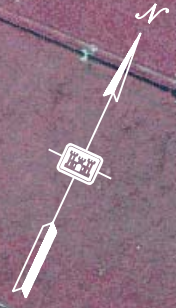

1290+00

1280+00

1270+00

1260+00

1250+00

1240+00

1230+00

1220+00

1210+00

1200+00

1190+00

1180+00

1170+00

1160+00

1150+00

1140+00

GULF INTRACOASTAL WATERWAY

DISPOSAL AREA
No. 19

NOTE:
NO BACK LIMIT AT OWNERS REQUEST


DISPOSAL AREA
No. 20

DISPOSAL AREA
No. 20


NOTE:
NO BACK LIMIT AT OWNERS REQUEST

DREDGED MATERIAL SHALL NOT BE DEPOSITED
OR ALLOWED TO FLOW ON TO FENCE LINE.

PLAN
0 500 1,000 1,500
SCALE IN FEET

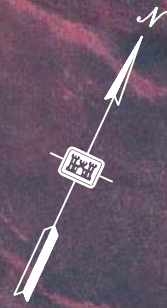

PLAN
0 500 1,000 1,500
SCALE IN FEET

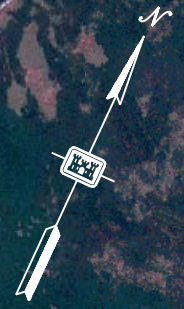



PLACEMENT AREA
No. 28

PLACEMENT AREA
No. 29

PLACEMENT AREA
No. 30

DISPOSAL AREA
No. 27