





US Army Corps
of Engineers®
Galveston District

GIWW – Gulf Intracoastal Waterway Port O'Connor to San Antonio Bay

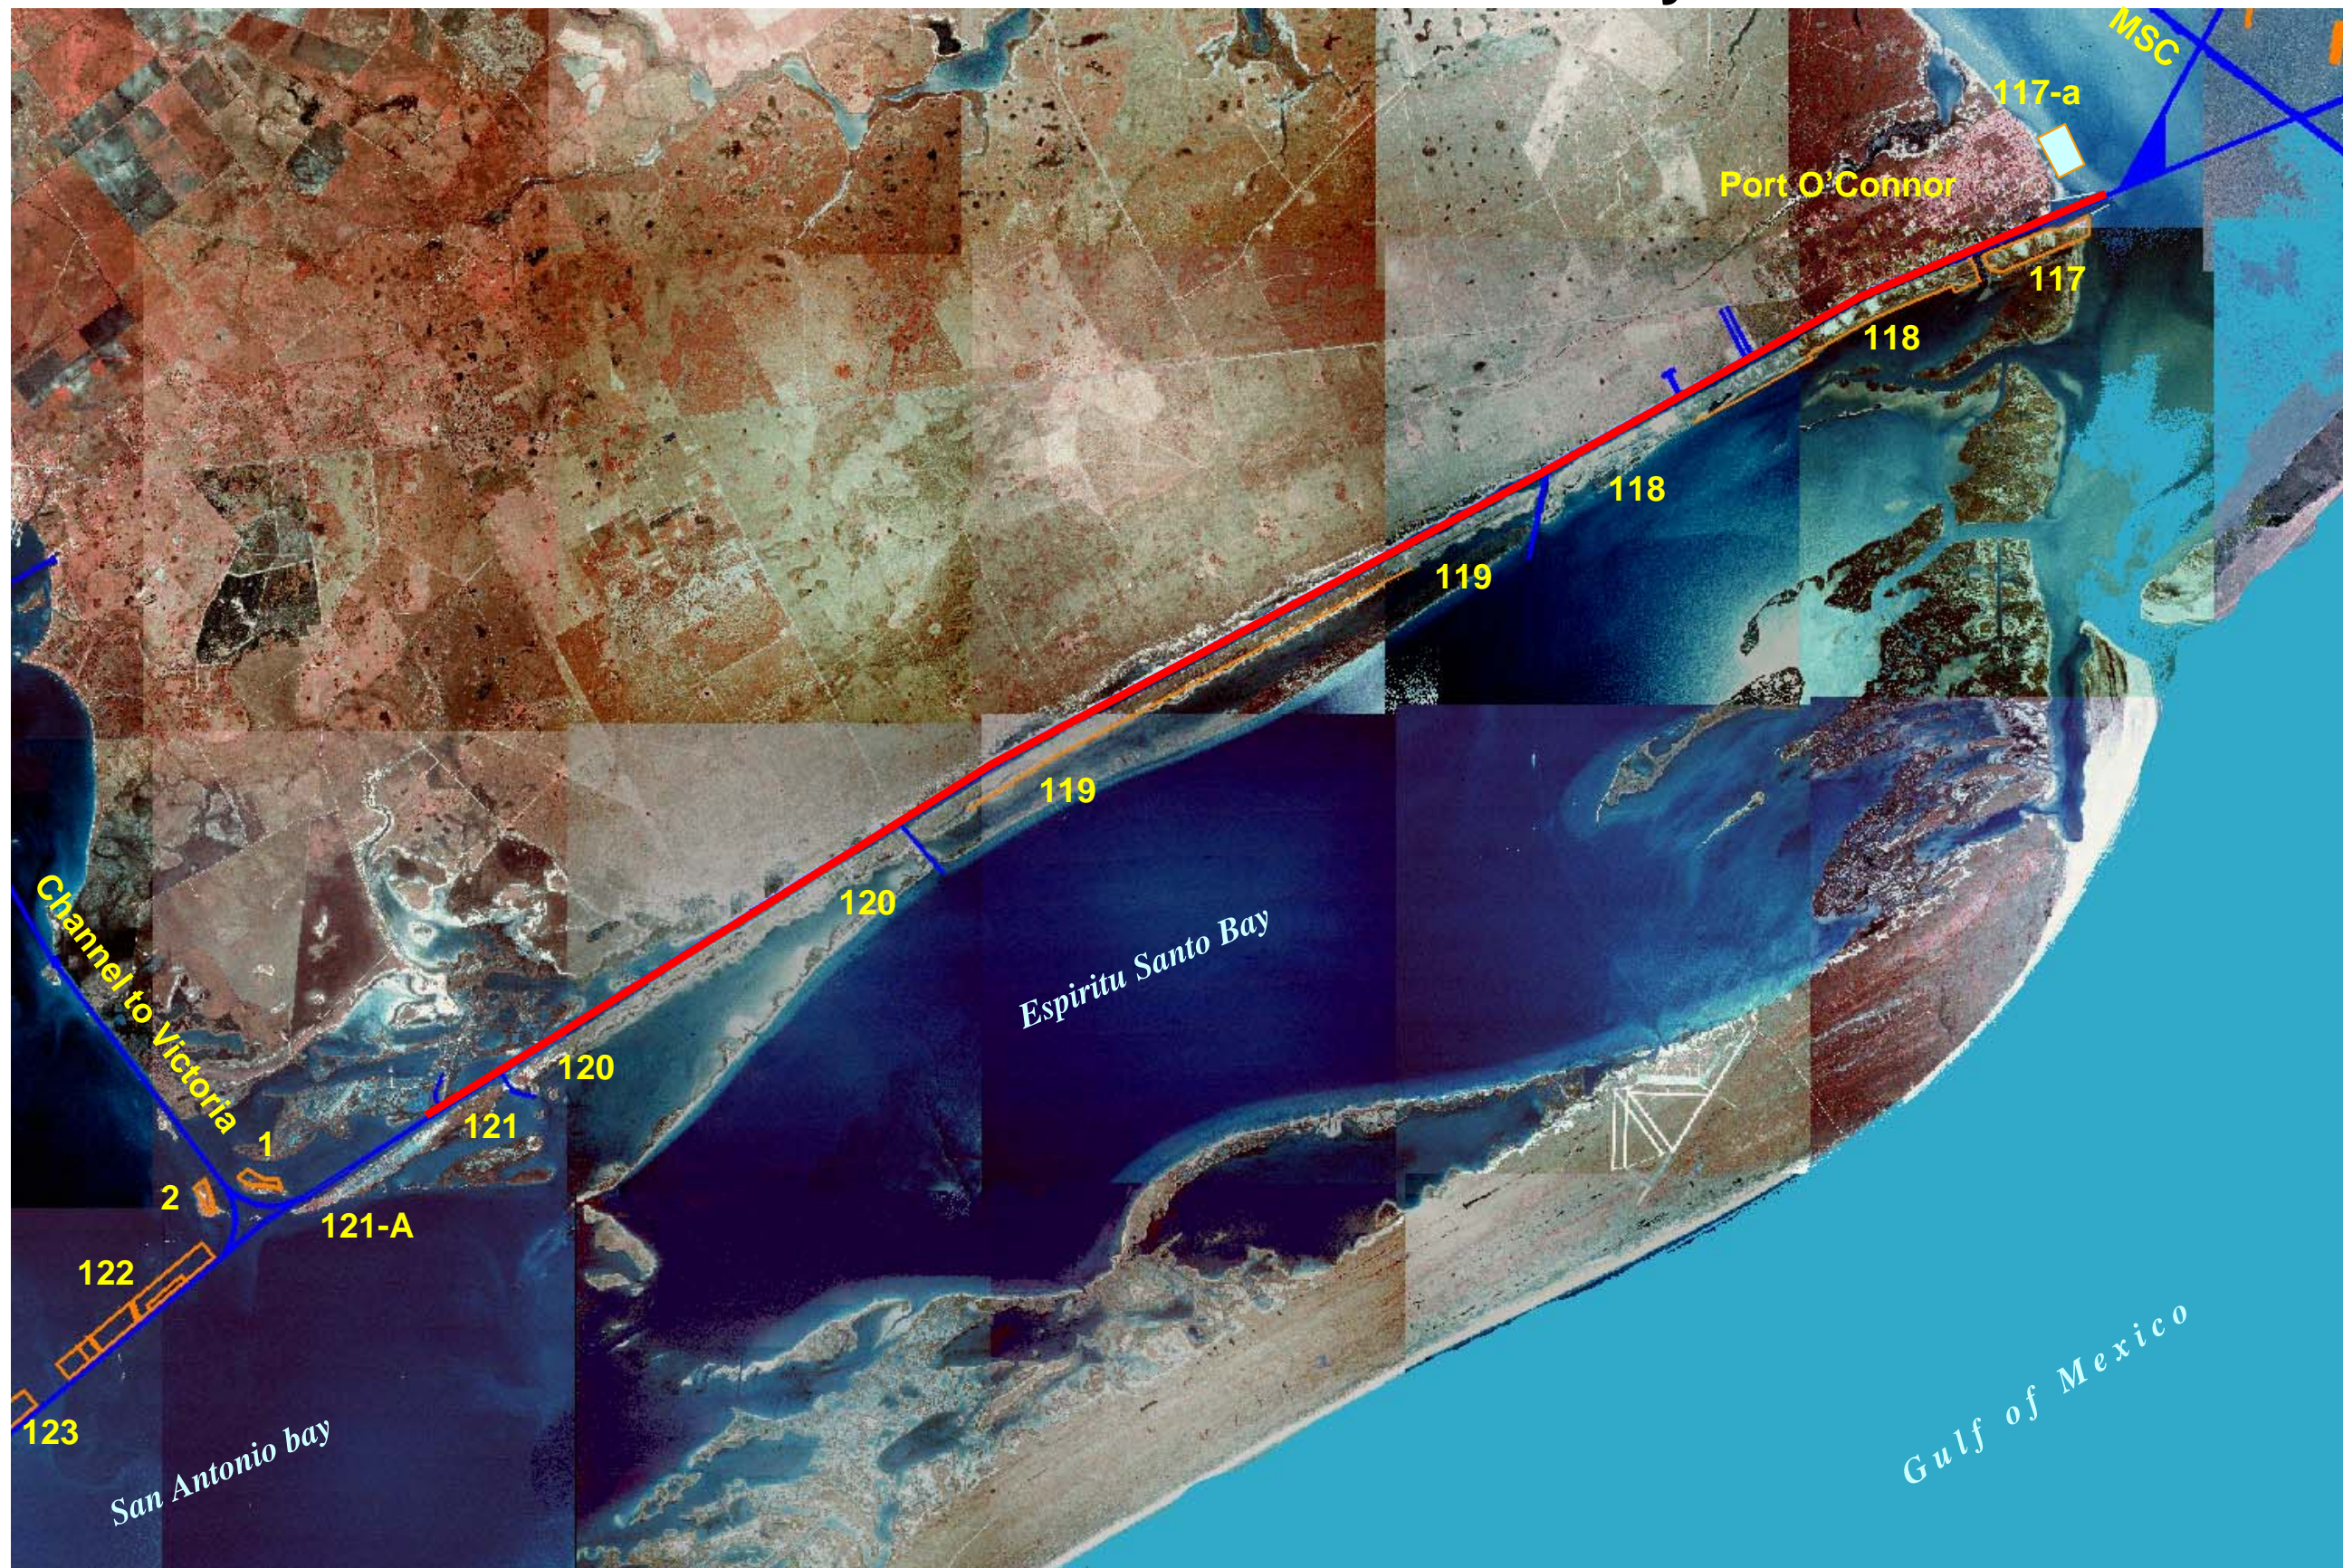

PLAN

SCALE IN FEET

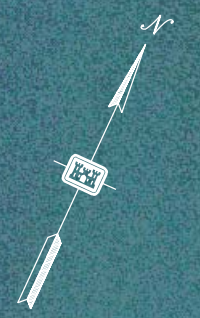

PLACEMENT AREA NO. 116

PLACEMENT AREA NO. 117

STA 625+858.81
STA 70+621.76 (R)
X = 2,838,188.10
Y = 231,875.92
LAT. 28.4456
LON. 96.3918

PLAN




BAUER DREDGING CO.
CHANNEL & BASIN

BAUER DREDGING CO. CHANNELS


PLACEMENT AREA NO. 118

GIWW


PLAN
0 500 1,000 1,500
SCALE IN FEET

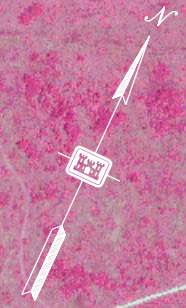

PLAN
0 500 1,000 1,500
SCALE IN FEET

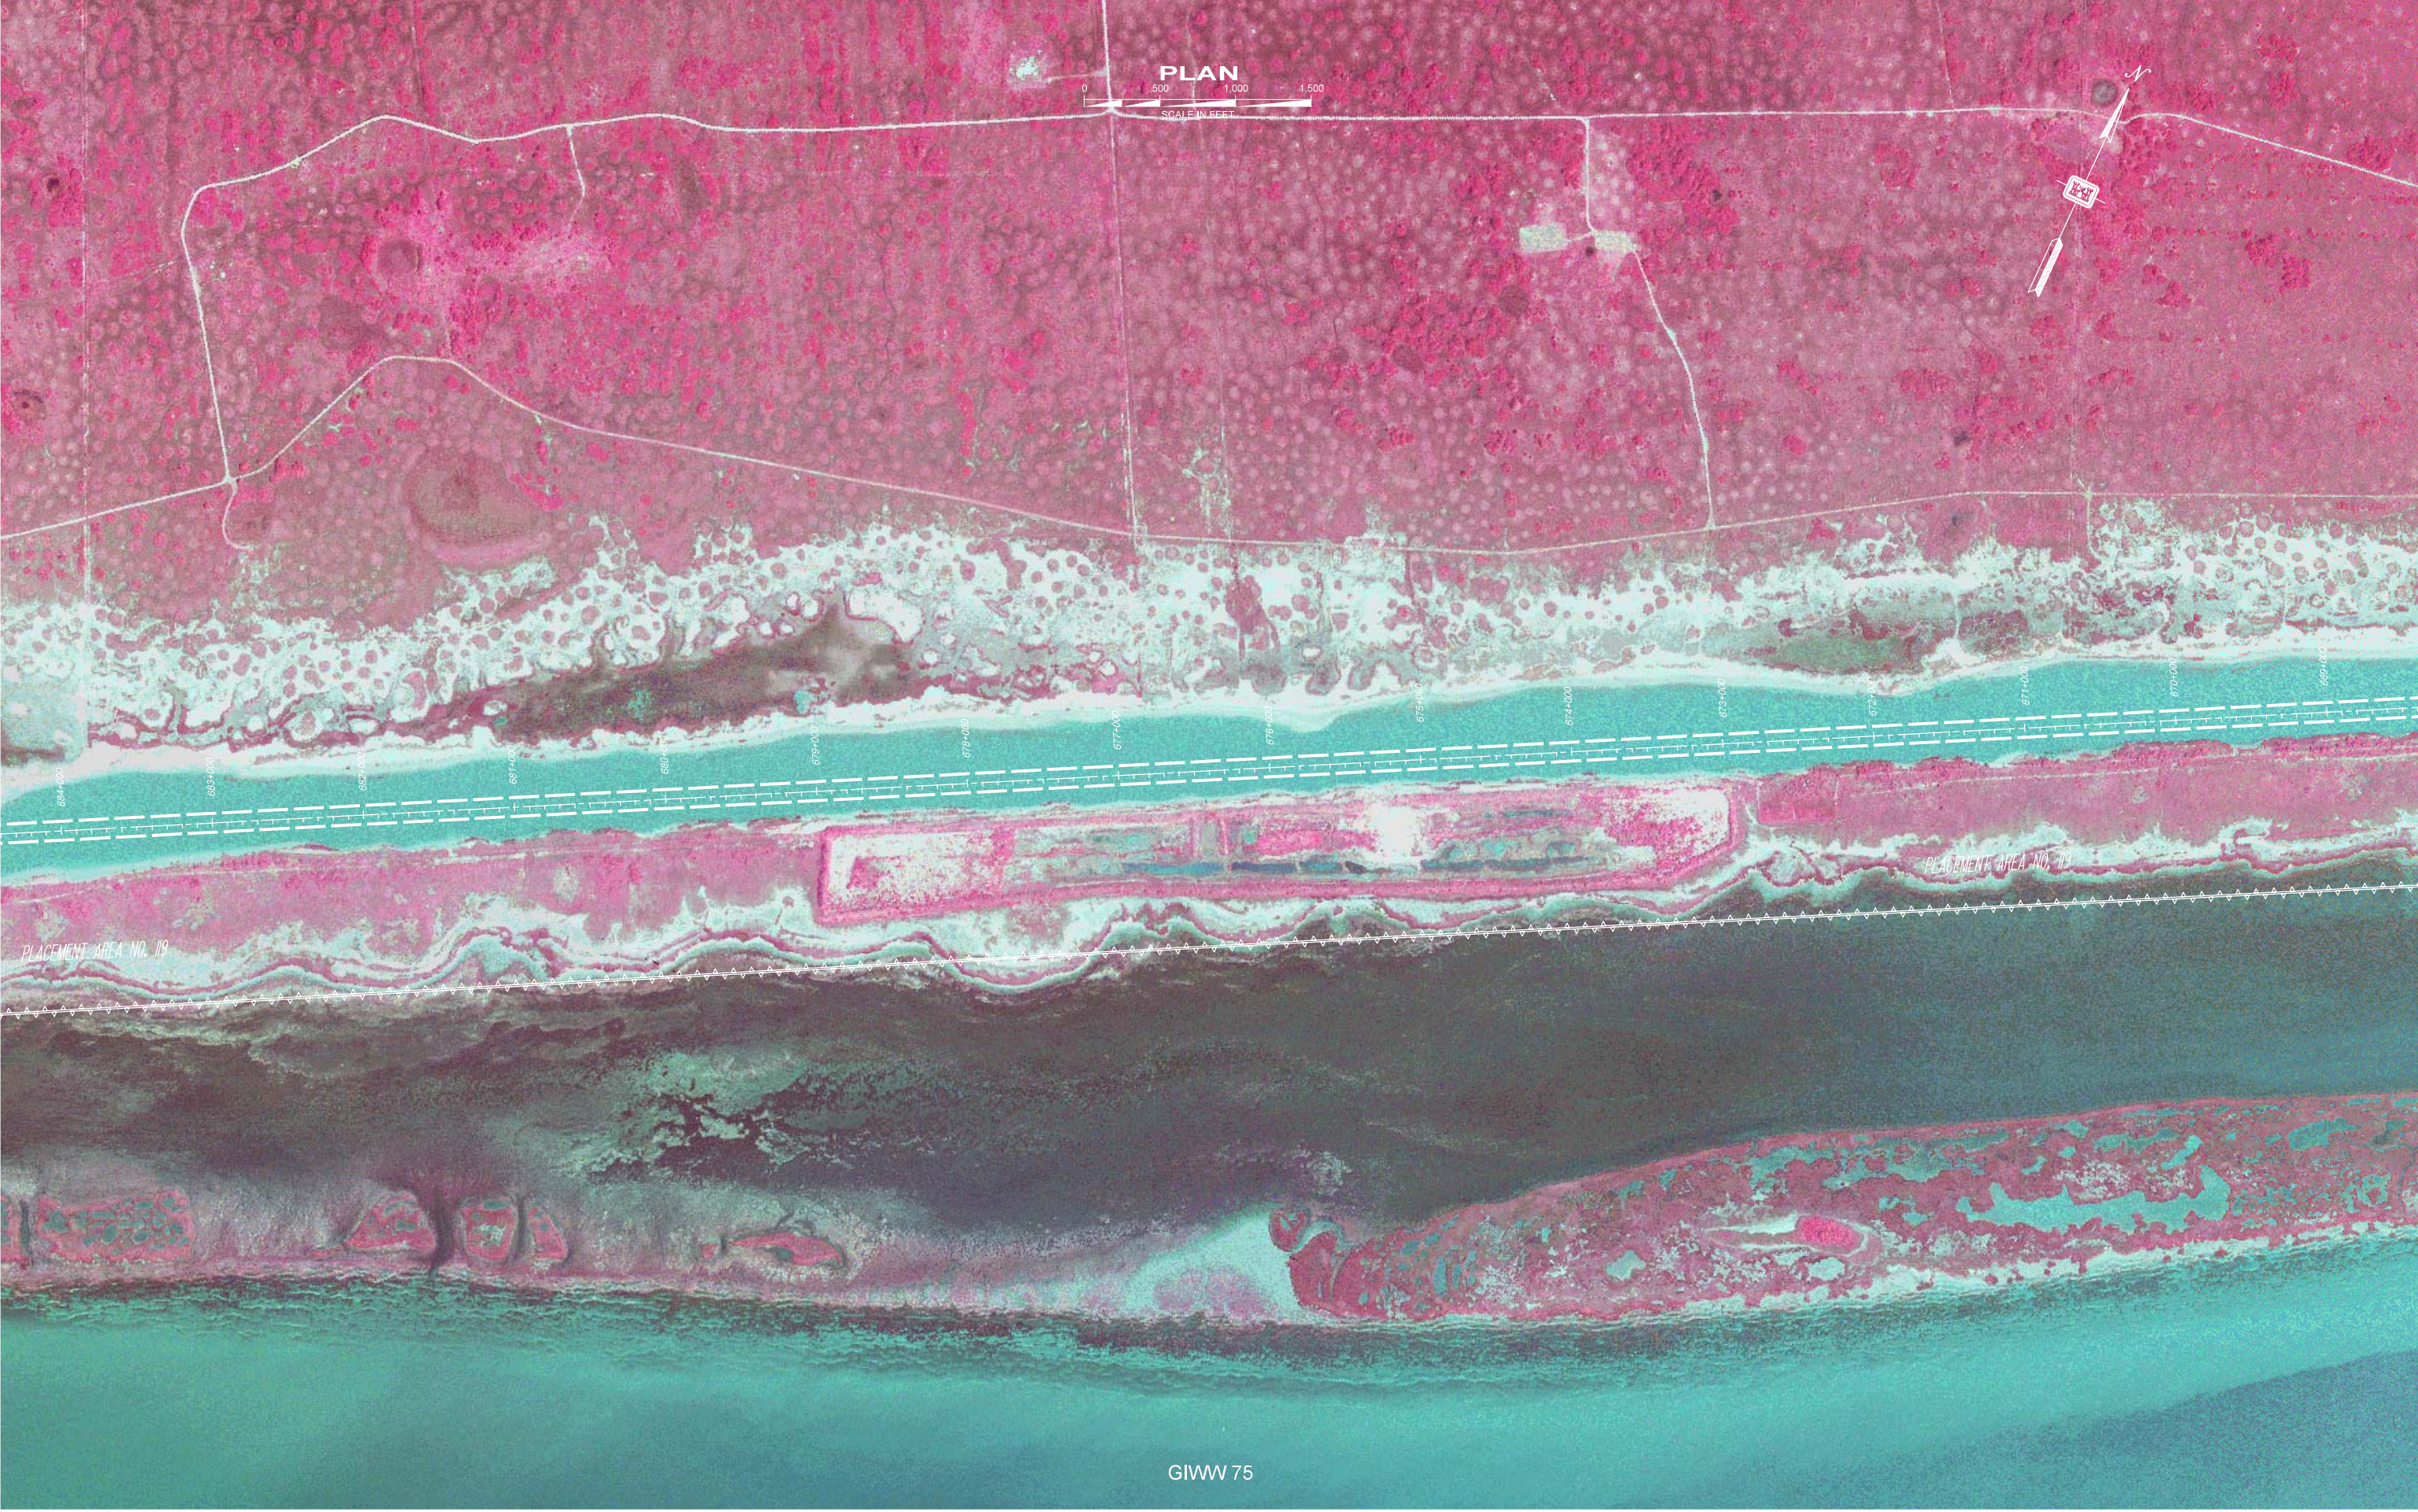

PLAN
SCALE IN FEET

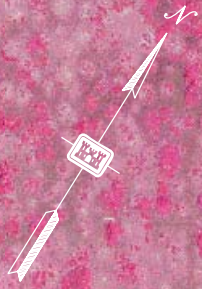

PLACEMENT AREA NO. 120

PLACEMENT AREA NO. 119

ALGONA MINN. CO. CHANNEL

P.C. STA 685+00.00

P.C. STA 684+00.00

PLAN
0 500 1,000 1,500
SCALE IN FEET




712+000 711+000 710+000 709+000 708+000 707+000 706+000 705+000 704+000 703+000 702+000 701+000 700+000 699+000 698+000 697+000

PLACEMENT AREA NO. 120

P.C. STA. 700+58.24
P.T. STA. 701+28.96

PLAN
0 500 1,000 1,500
SCALE IN FEET

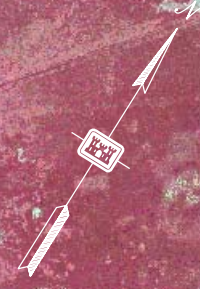

62.5
724+300
724+000
723+000
722+000
721+000
720+000
719+000
718+000
717+000
716+000
715+000
714+000
713+000
712+000
711+000
710+000
709+000

PLACEMENT AREA NO. 121A

ABANDONED LEVEE NO. 121

PRIVATE CHANNEL

EXISTING STONE BREAKWATER

