






US Army Corps  
of Engineers®  
Galveston District

# GIWW – Gulf Intracoastal Waterway Across San Antonio Bay



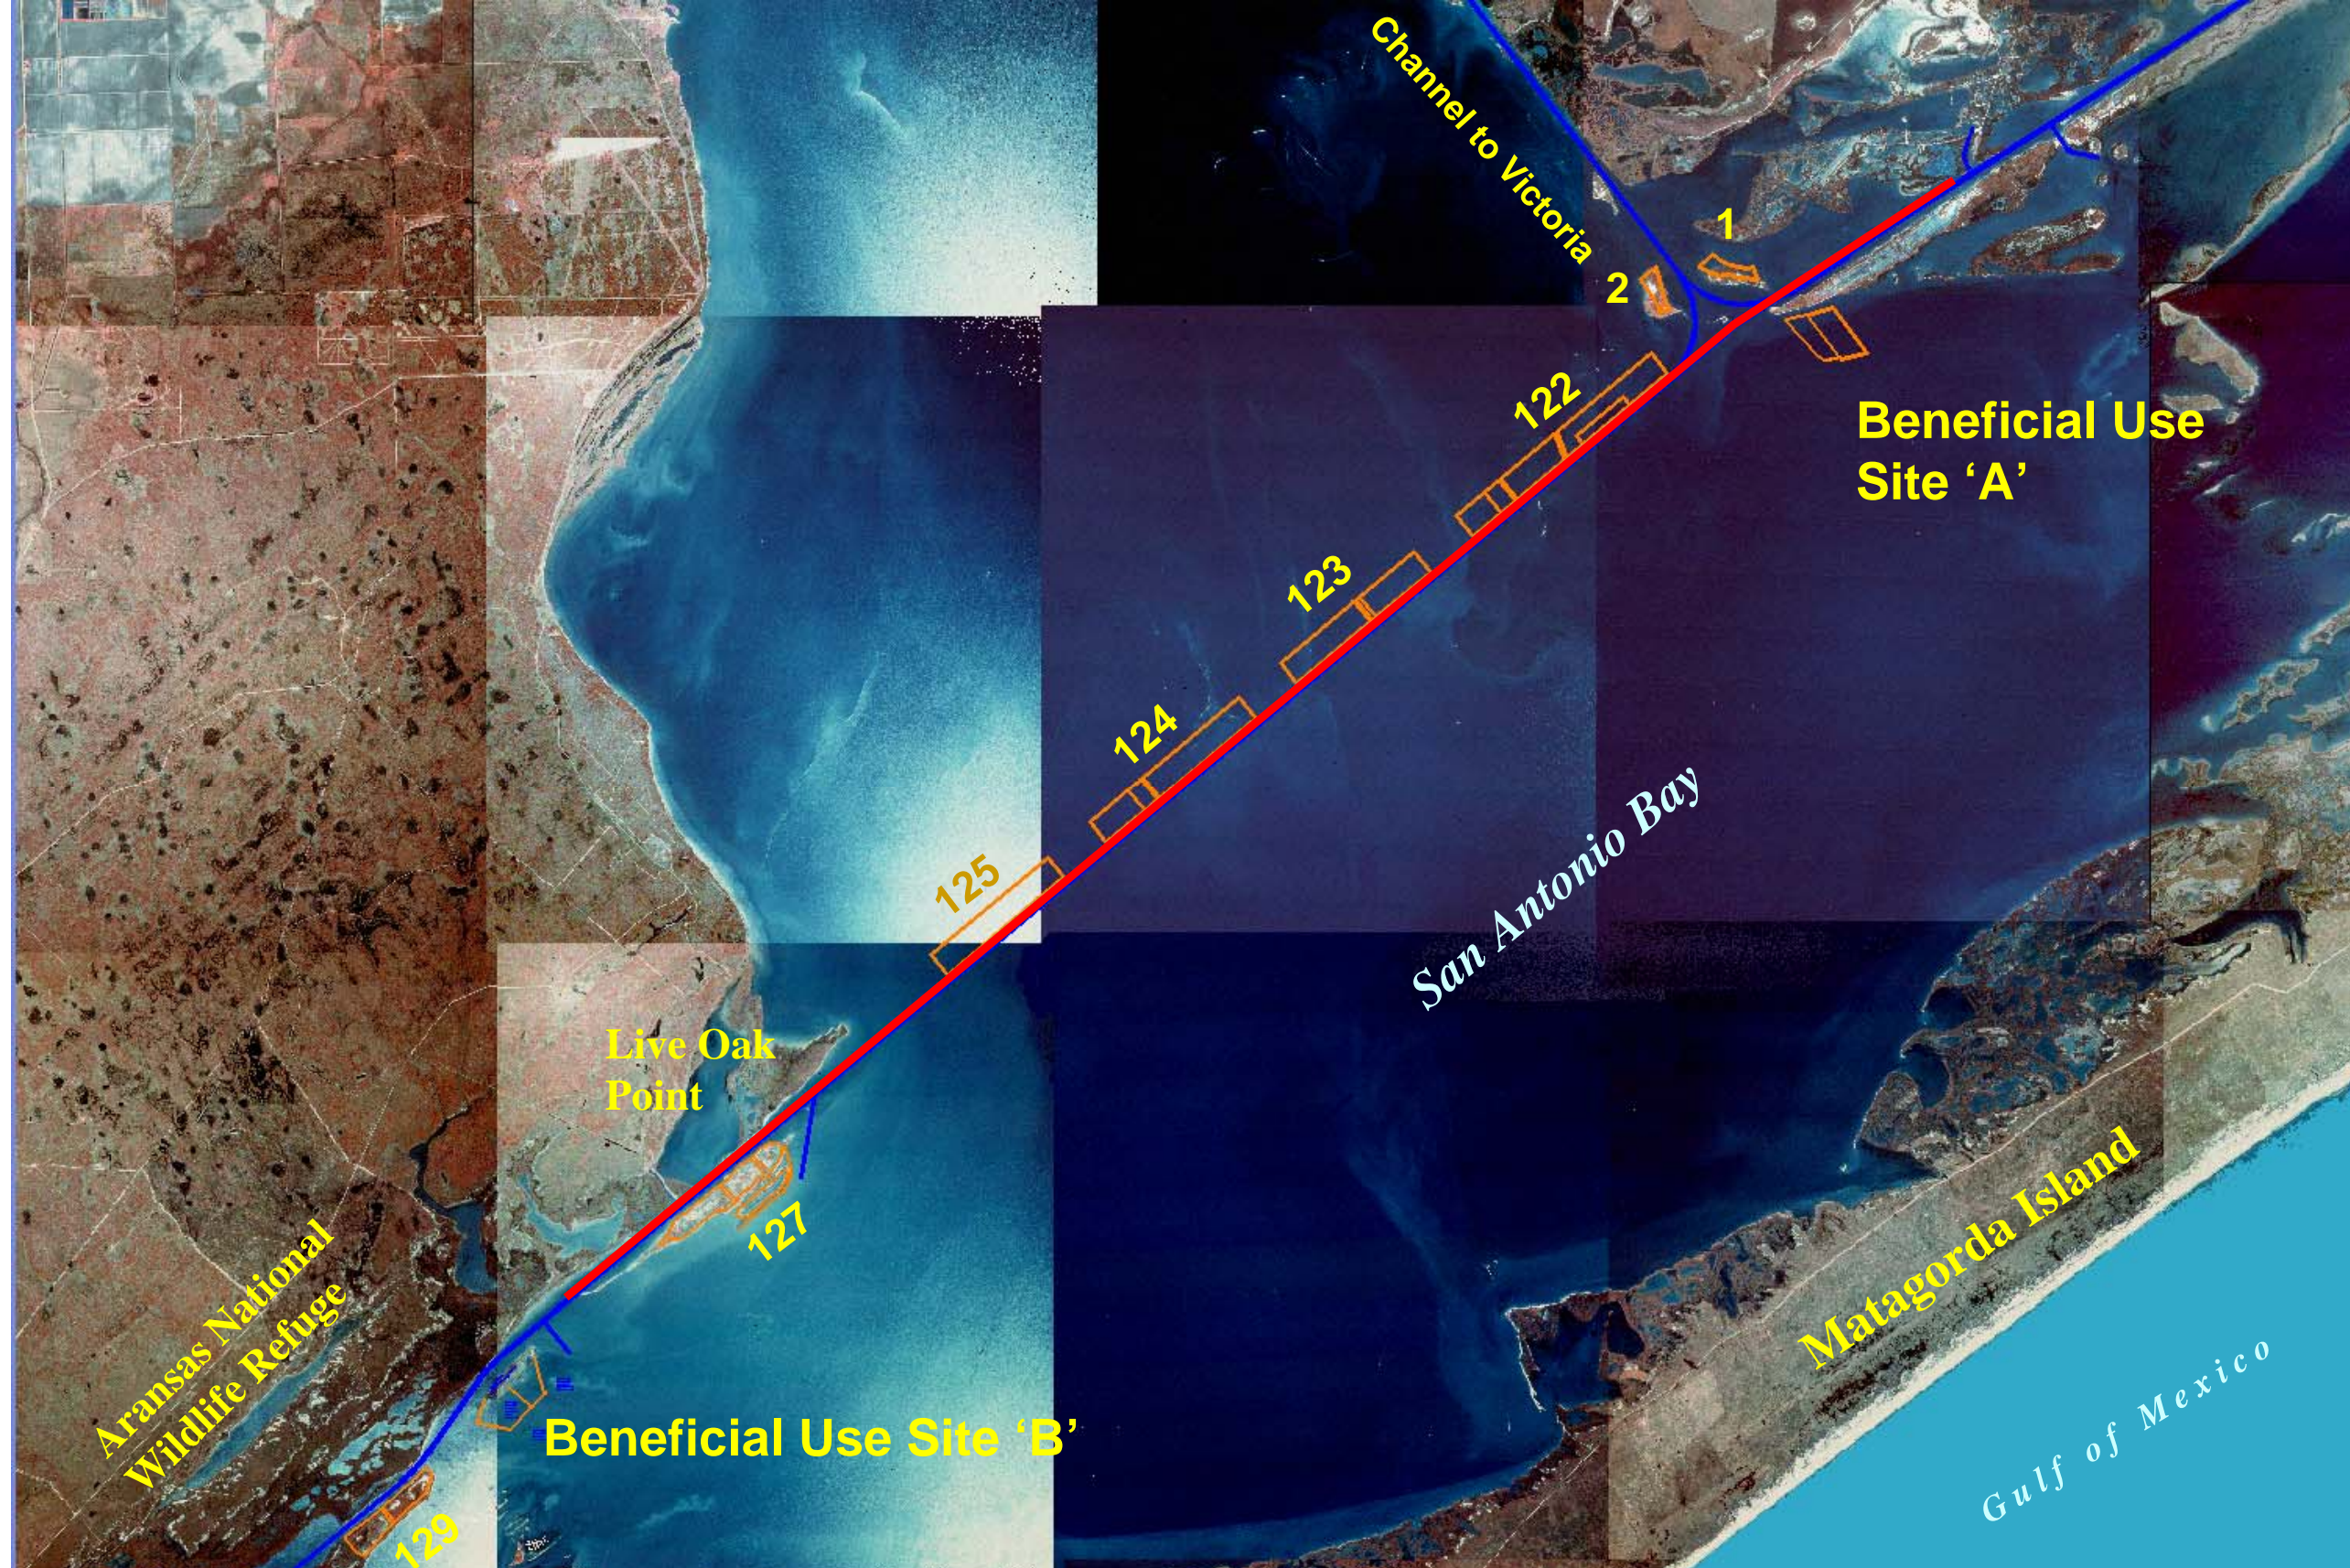




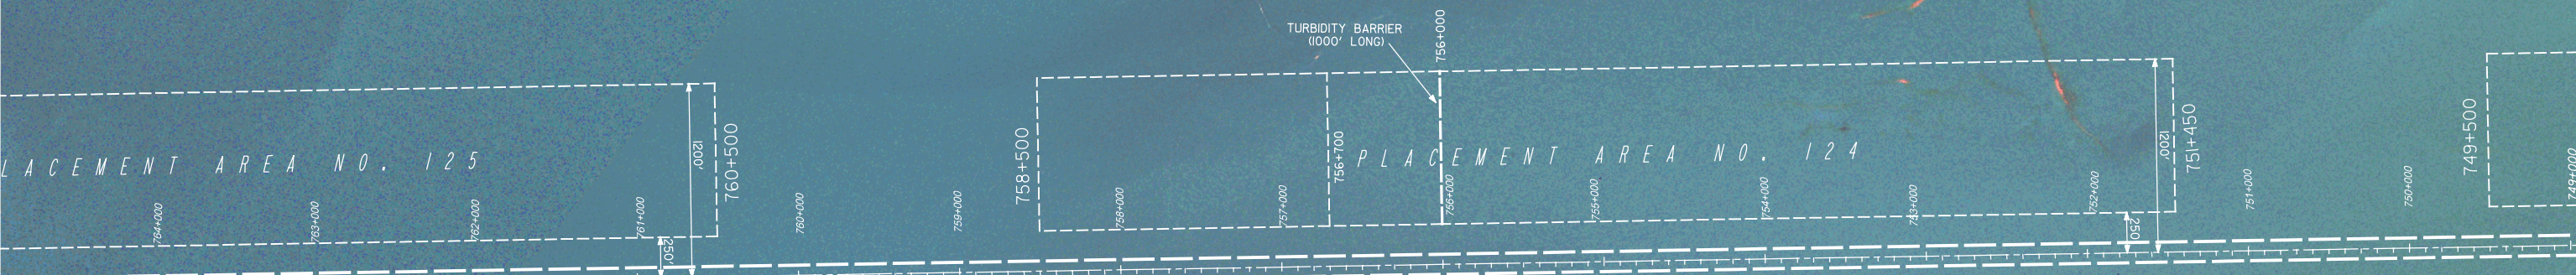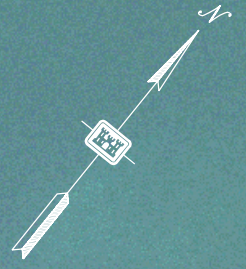

PLAN



SCALE IN FEET

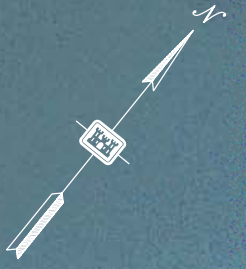

779+000

778+000

777+000

776+000

775+000

774+000

773+000

772+000

771+000

770+000

769+000

768+000

767+000

766+000

PLACEMENT AREA

000+000

764+000

PLACEMENT AREA NO. 127

WESTERN NATURAL GAS CO. CHANNEL

