

23551  
 Dow Chemical Company  
 Sheet 1 of 7

**FINAL**



Ref: U.S.G.S. Topographic Map 7.5 Minute series  
 Oyster Creek, Texas - 1963, photorevised 1974

**E N T R I X**

Figure 1  
 Site Vicinity Map  
 Proposed Well J  
 The Dow Chemical Company  
 Stratton Ridge Facility  
 Clute, Texas

PROJ. NO: 1060741	CK:	DATE: 3/04
-------------------	-----	------------

07/15/04 09:06 Martin X:\ACAD\1060738-Dow\WELL-J\106273830.dwg



Abandoned Railroad  
Converted to Road

Upland Access Road

Temporary Board Road  
(Wooden Mats)

Culvert

Access Road

Upland Drainage Ditch

See Figure 3A for Access  
Road Cross Section

N 3213932.25  
E 270419.16

Temporary Board Work Space

N 3213922.30  
E 270534.52

Well J

N 3213858.50  
E 270529.11

Future Well J Site

N 3213868.26  
E 270413.71

23551  
Dow Chemical Company  
Sheet 2 of 7



**FINAL**

**E N T R I X**


Well J Pad (Herbaceous) 1.83 acres  
Access Road (Herbaceous) = 0.32 acres  
Total (Pad & Access Road) = 2.15 acres  
Temporary Acreage (Board Road) = 0.12 acres

Signature \_\_\_\_\_ Date: \_\_\_\_\_  
Equipment: Trimble PRO XRS GPS  
with real time correction accurate  
within one meter.

Figure 2  
Final Well J Location  
The Dow Chemical Company  
Stratton Ridge Facility  
Clute, Texas


PROJ. NO: 1060738 | CK: \_\_\_\_\_ | DATE: 8/5/04

08/19/04 14: Marti \\CAD\1060738-Dow\106073832.dwg

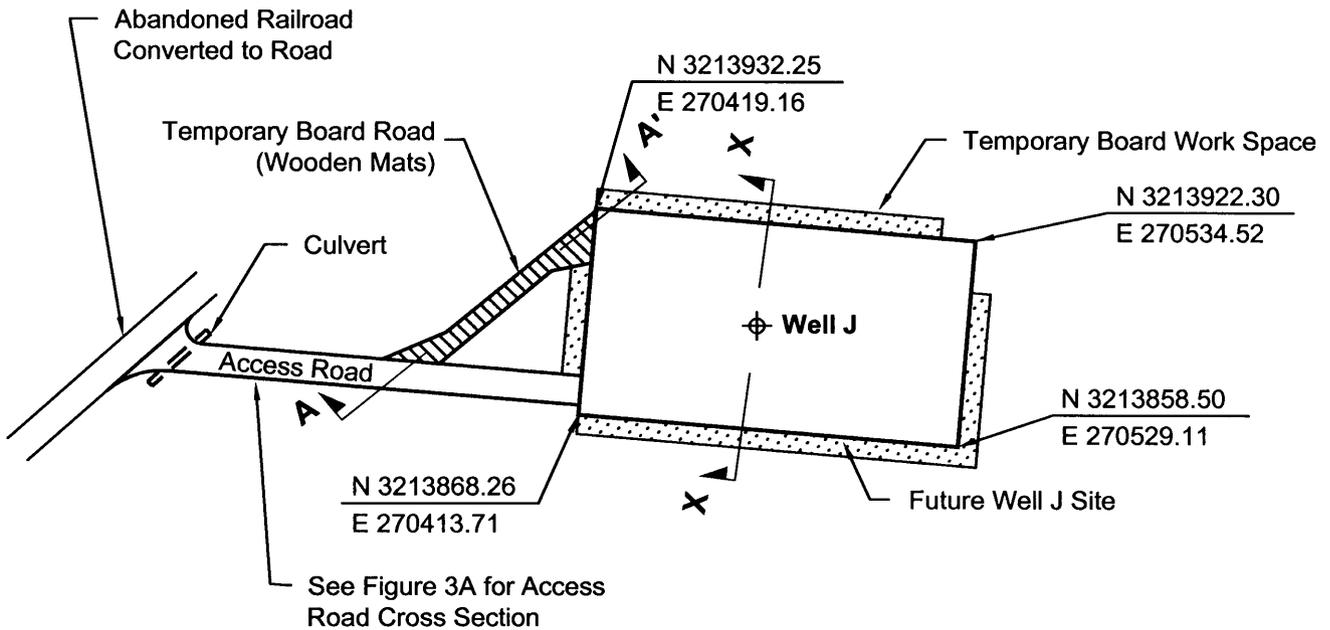

See Figure 3A for Access Road Cross Section

**23551**  
**Dow Chemical Company**  
**Sheet 3 of 7**

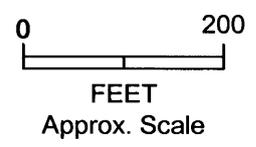

**FINAL**


Well J Pad (Herbaceous) 1.83 acres  
 Access Road (Herbaceous) = 0.32 acres  
 Total (Pad & Access Road) = 2.15 acres  
 Temporary Acreage (Board Road) = 0.12 acres

Signature \_\_\_\_\_ Date: \_\_\_\_\_  
 Equipment: Trimble PRO XRS GPS  
 with real time correction accurate  
 within one meter.

**E N T R I X**

**Figure 2A**  
 Final Well J Location  
 The Dow Chemical Company  
 Stratton Ridge Facility  
 Clute, Texas

08/19/04 14: Marti CAD1060738-Dow106073838.dwg

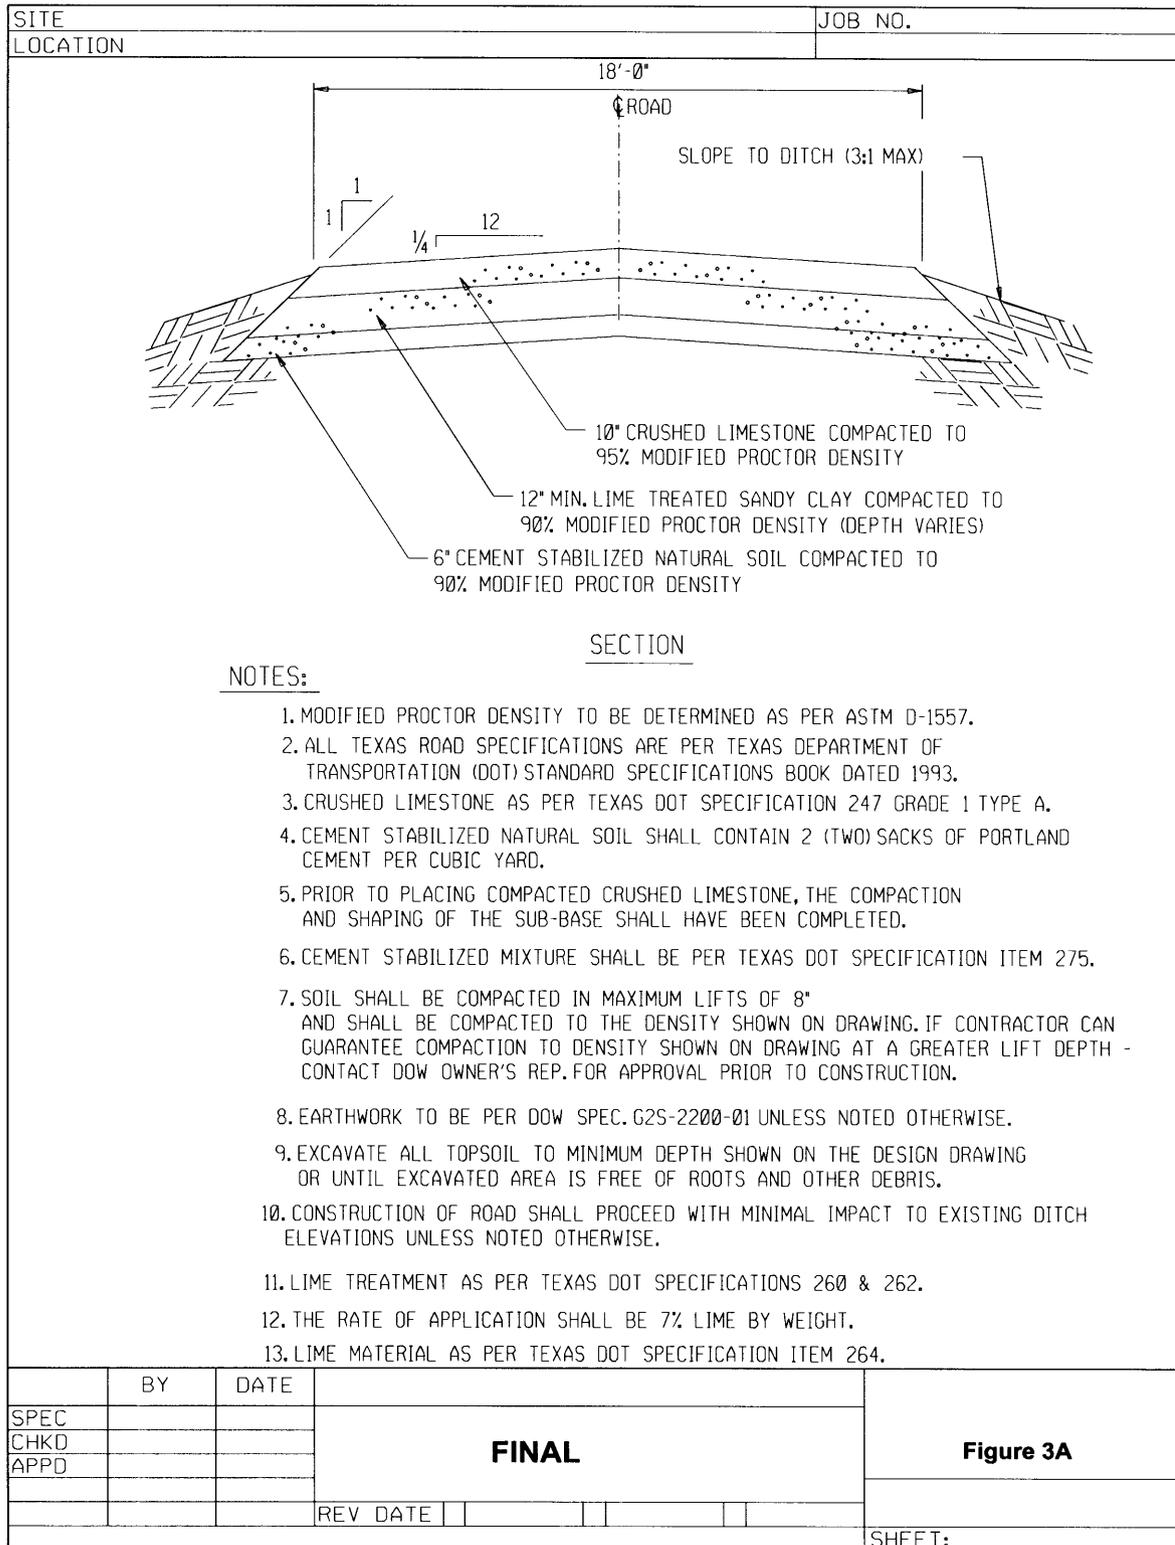

\$PERSON

\$TIME

\$DATE


\$FILENAME

ARCPC

STATUS

VER.



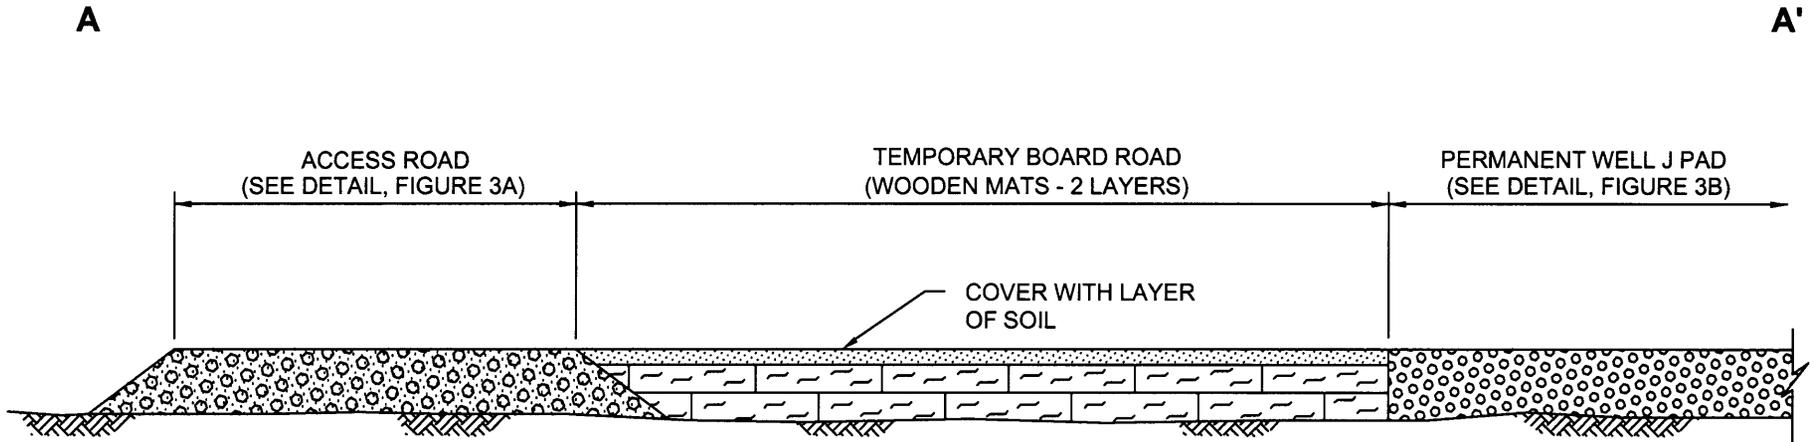

**CROSS-SECTION A-A'**  
Not to Scale

**FINAL**

**ENTRIX**

Figure 3C  
Cross-Section A-A'  
Temporary Mat Road /Access Road  
at Proposed Well J Location  
The Dow Chemical Company  
Stratton Ridge Facility  
Clute, Texas



PROJ. NO: 1060741    CK:    DATE: 8/5/04

Dow Chemical Company  
23551  
Sheet 6 of 7

SFP 08 2006

# Peach Point Wildlife Management Area

## Waterfowl Hunt Locations

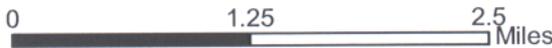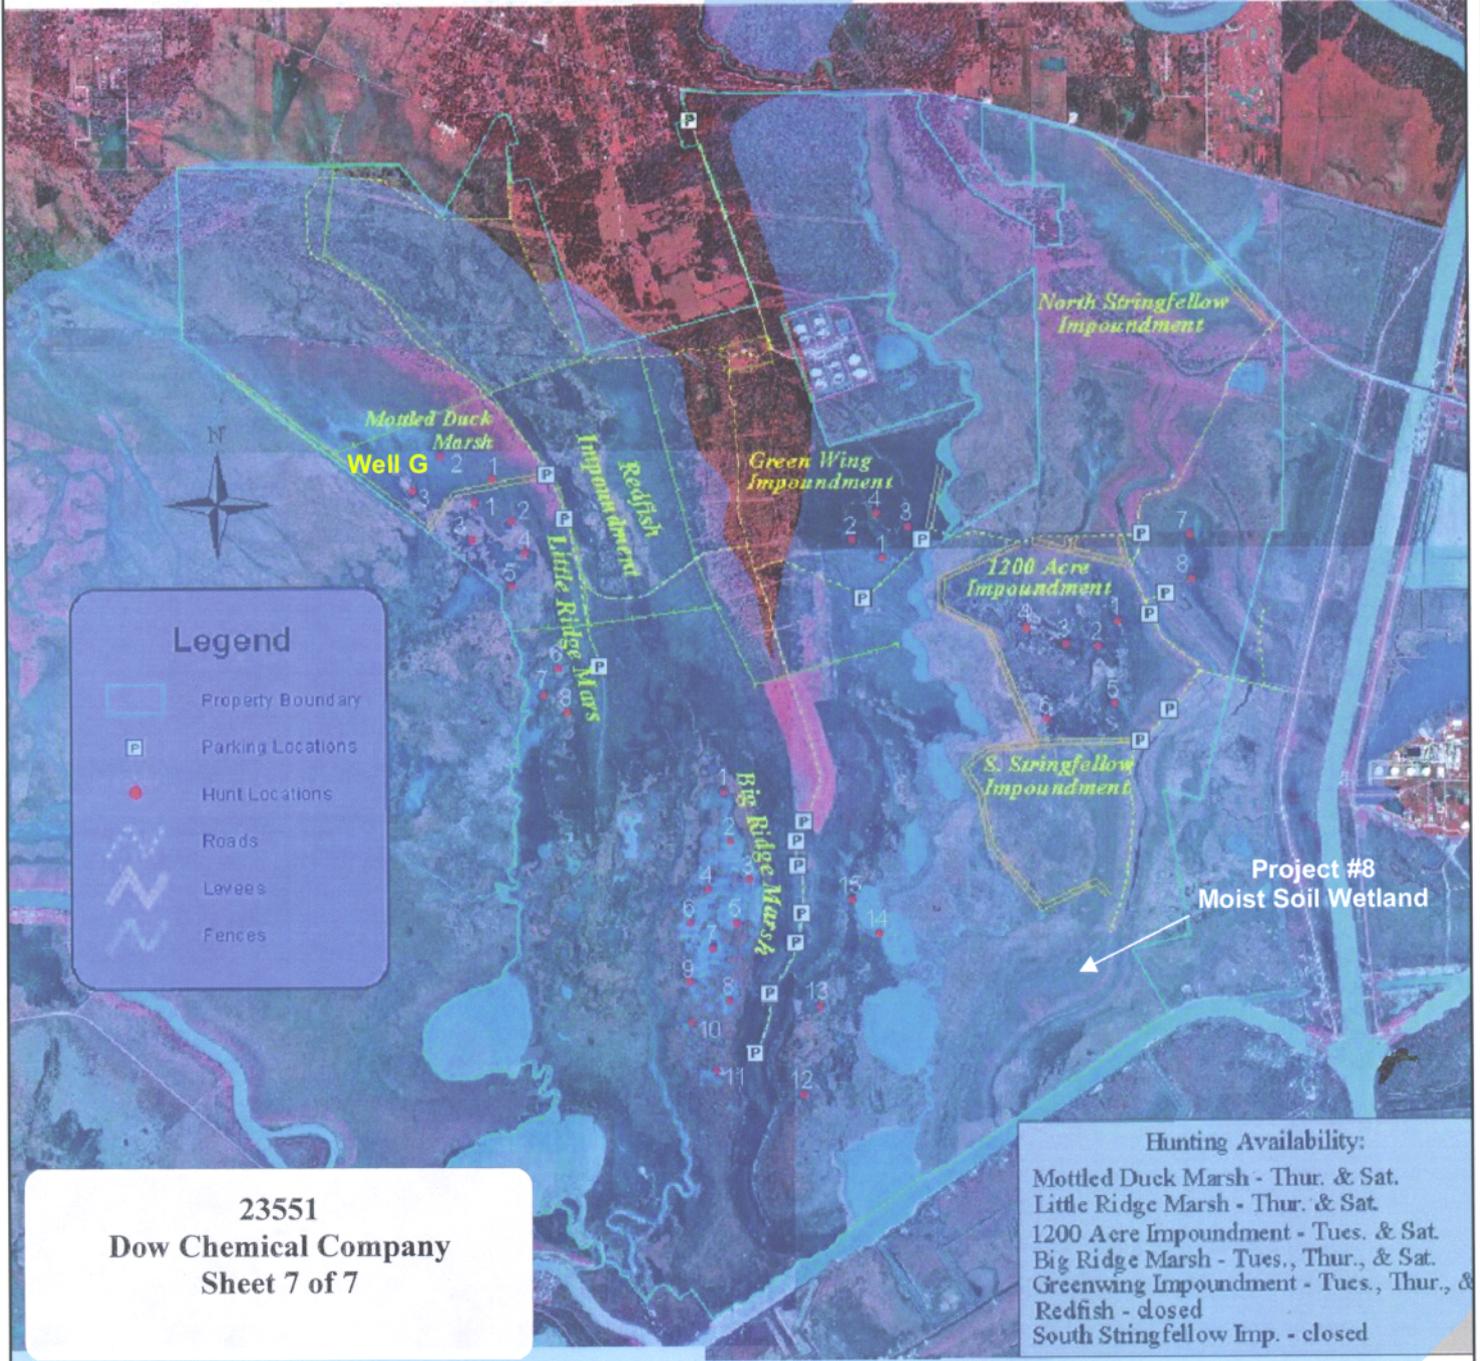

**FINAL**

**ENTRIX**

Figure 4  
 Proposed Permanent Herbaceous Mitigation Site  
 Project #8 - Moist Soil Wetland  
 Peach Point WMA  
 DOW

PROJ. NO.: 1060738	CK:	DATE: 3/03
--------------------	-----	------------