





US Army Corps
of Engineers®
Galveston District


GIWW – Gulf Intracoastal Waterway Port Mansfield to Arroyo Colorado

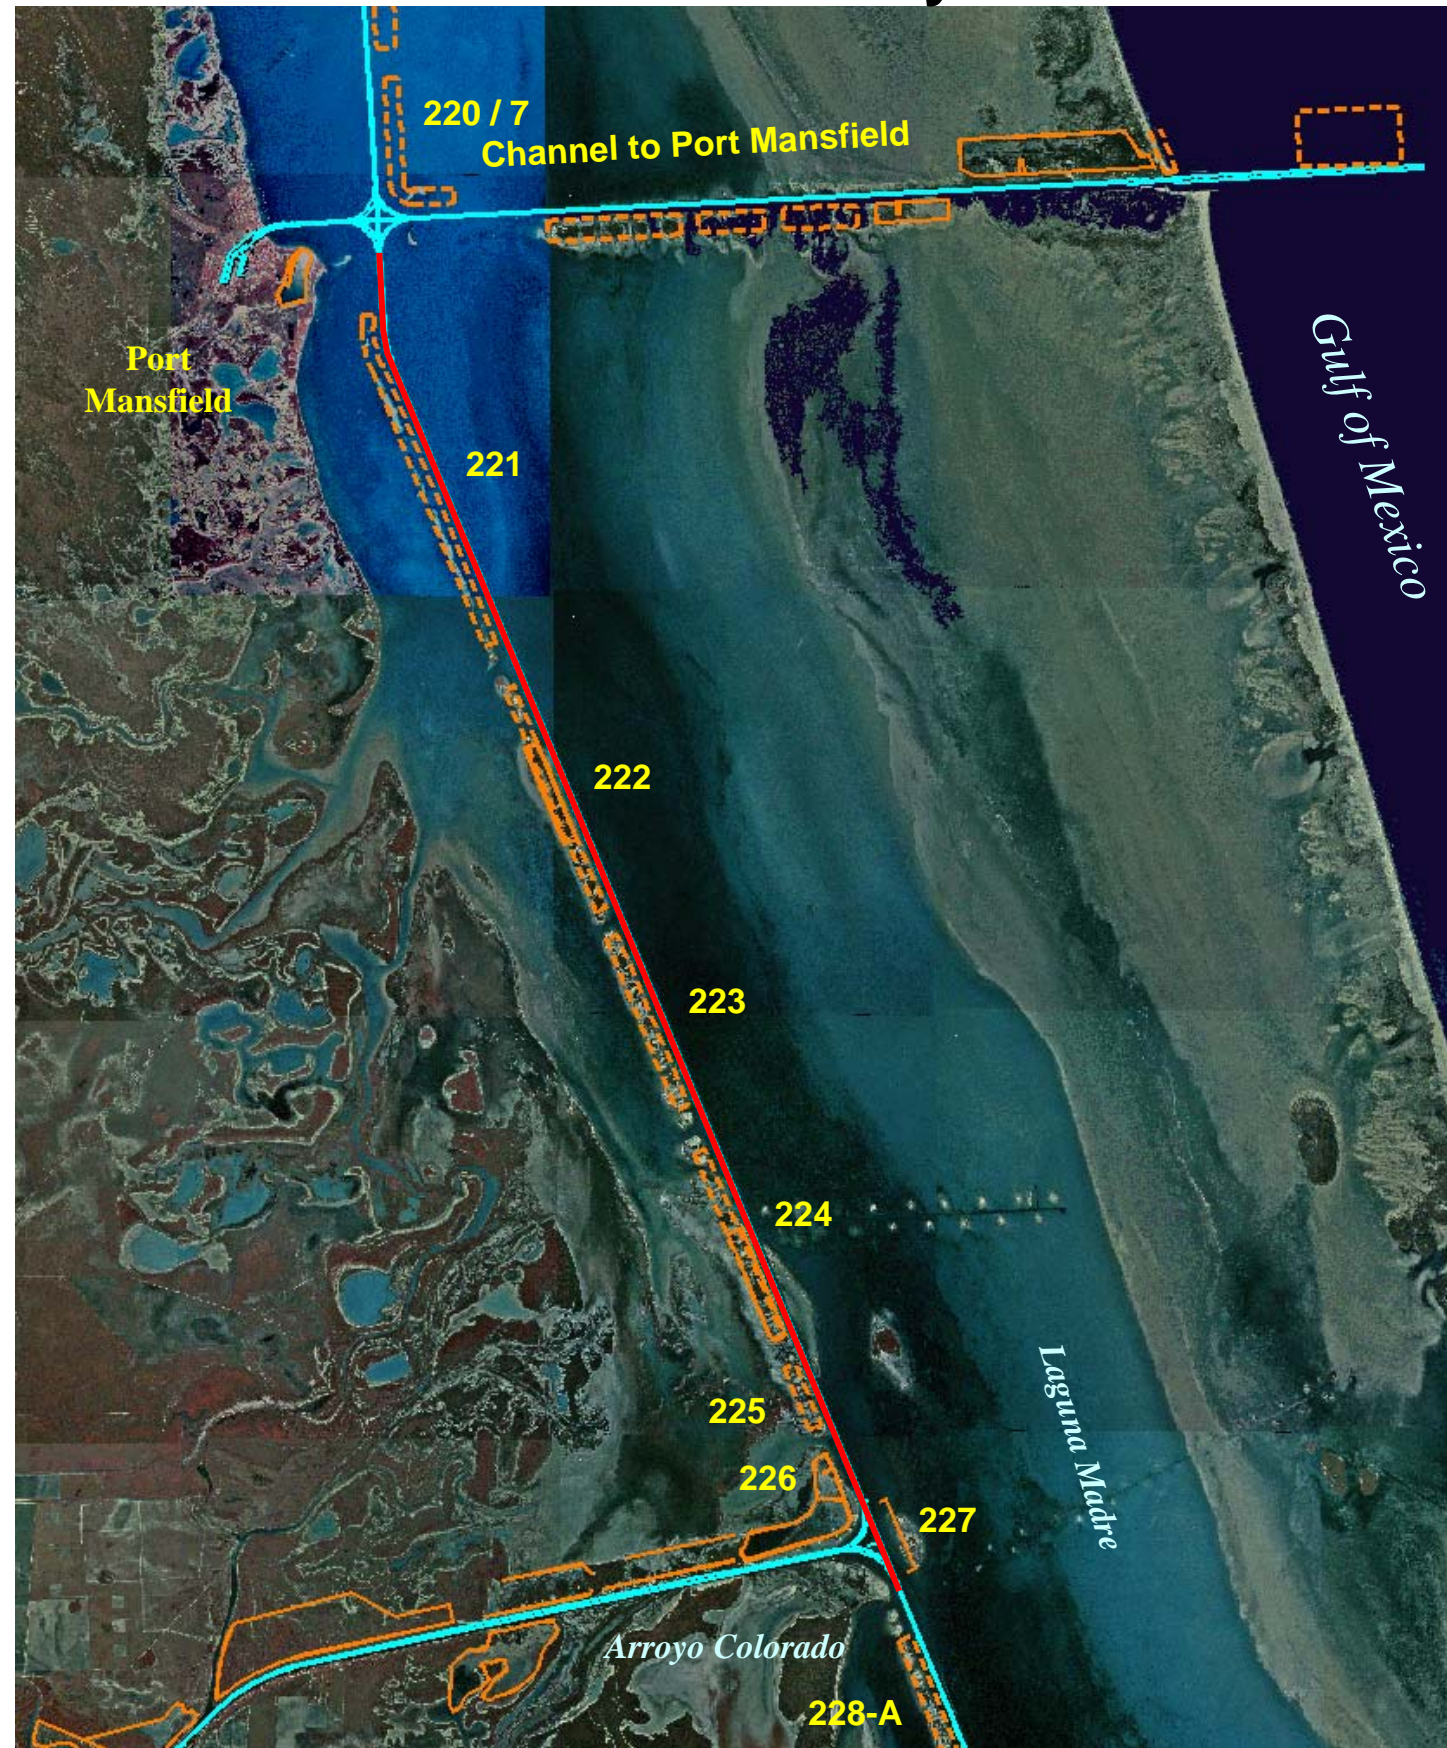

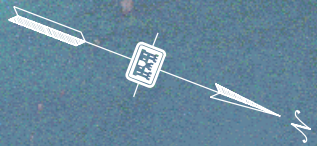

PLAC




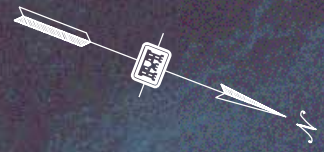

PLACEMENT AREA NO. 222

PLACEMENT AREA NO. 222



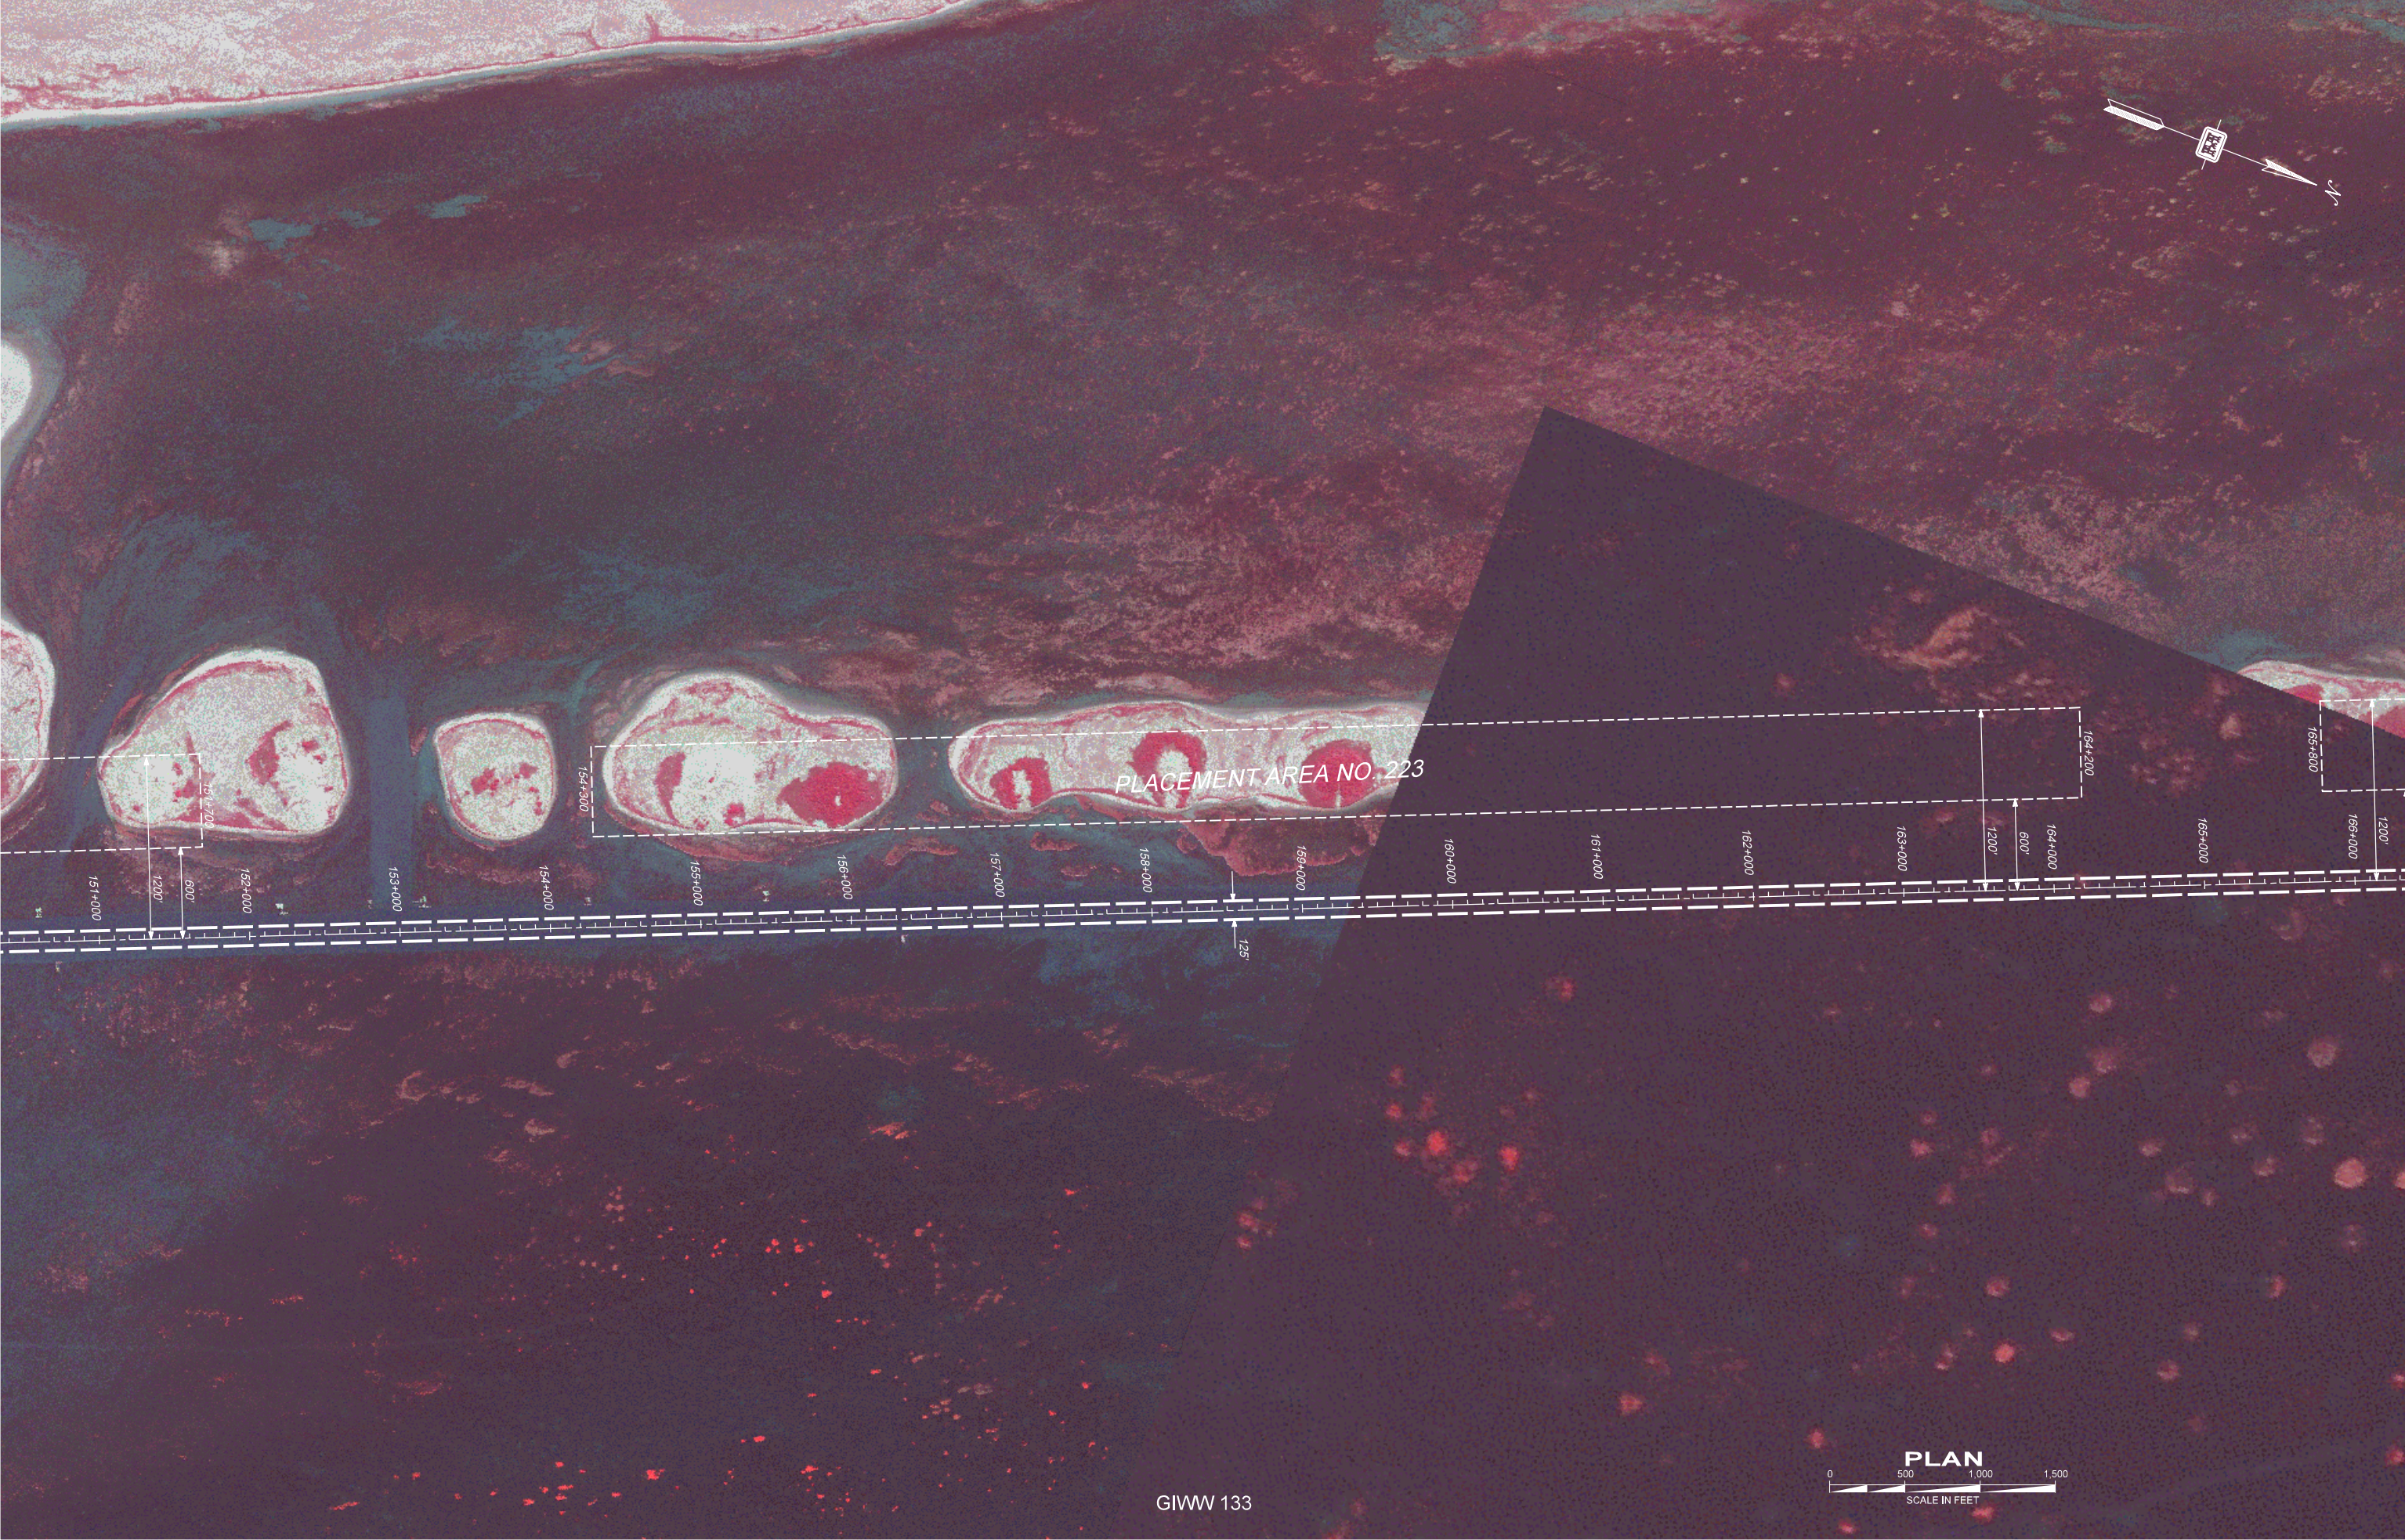

PLACEMENT AREA NO. 223

151+000

151+700

152+000

153+000

154+000

154+300

155+000

156+000

157+000

158+000

159+000

160+000

161+000

162+000

163+000

164+000

165+000

166+000

169+000

1200'

600'

1200'

125'



PLAN



PLACEMENT AREA NO. 225

PLACEMENT AREA NO. 224

PLACEMENT AREA NO. 224

137+000 138+000 139+000 139+200 140+000 141+000 142+000 143+000 144+000 145+000 146+000 147+000 148+000 149+000 150+000 151+000 151+700 152+000

P.I. Sta. 145+648.24



CHANNEL TO HARLINGEN

PLACEMENT AREA NO. 2

PLACEMENT AREA NO. 226

PLACEMENT AREA

PLACEMENT AREA NO. 227

PLACEMENT AREA NO. 1

123+250

122+000

500'

123+000

1200'

124+000

125

125+000

126+000

127+000

128+000

$K=3,384,618.88$
 $Y=2,841,534.57$

129+000

130+000

131+000

132+000

133+000

134+000

135+000

136+000

137+000

PLAN



SCALE IN FEET