





GIWW Tributaries Channel to Palacios

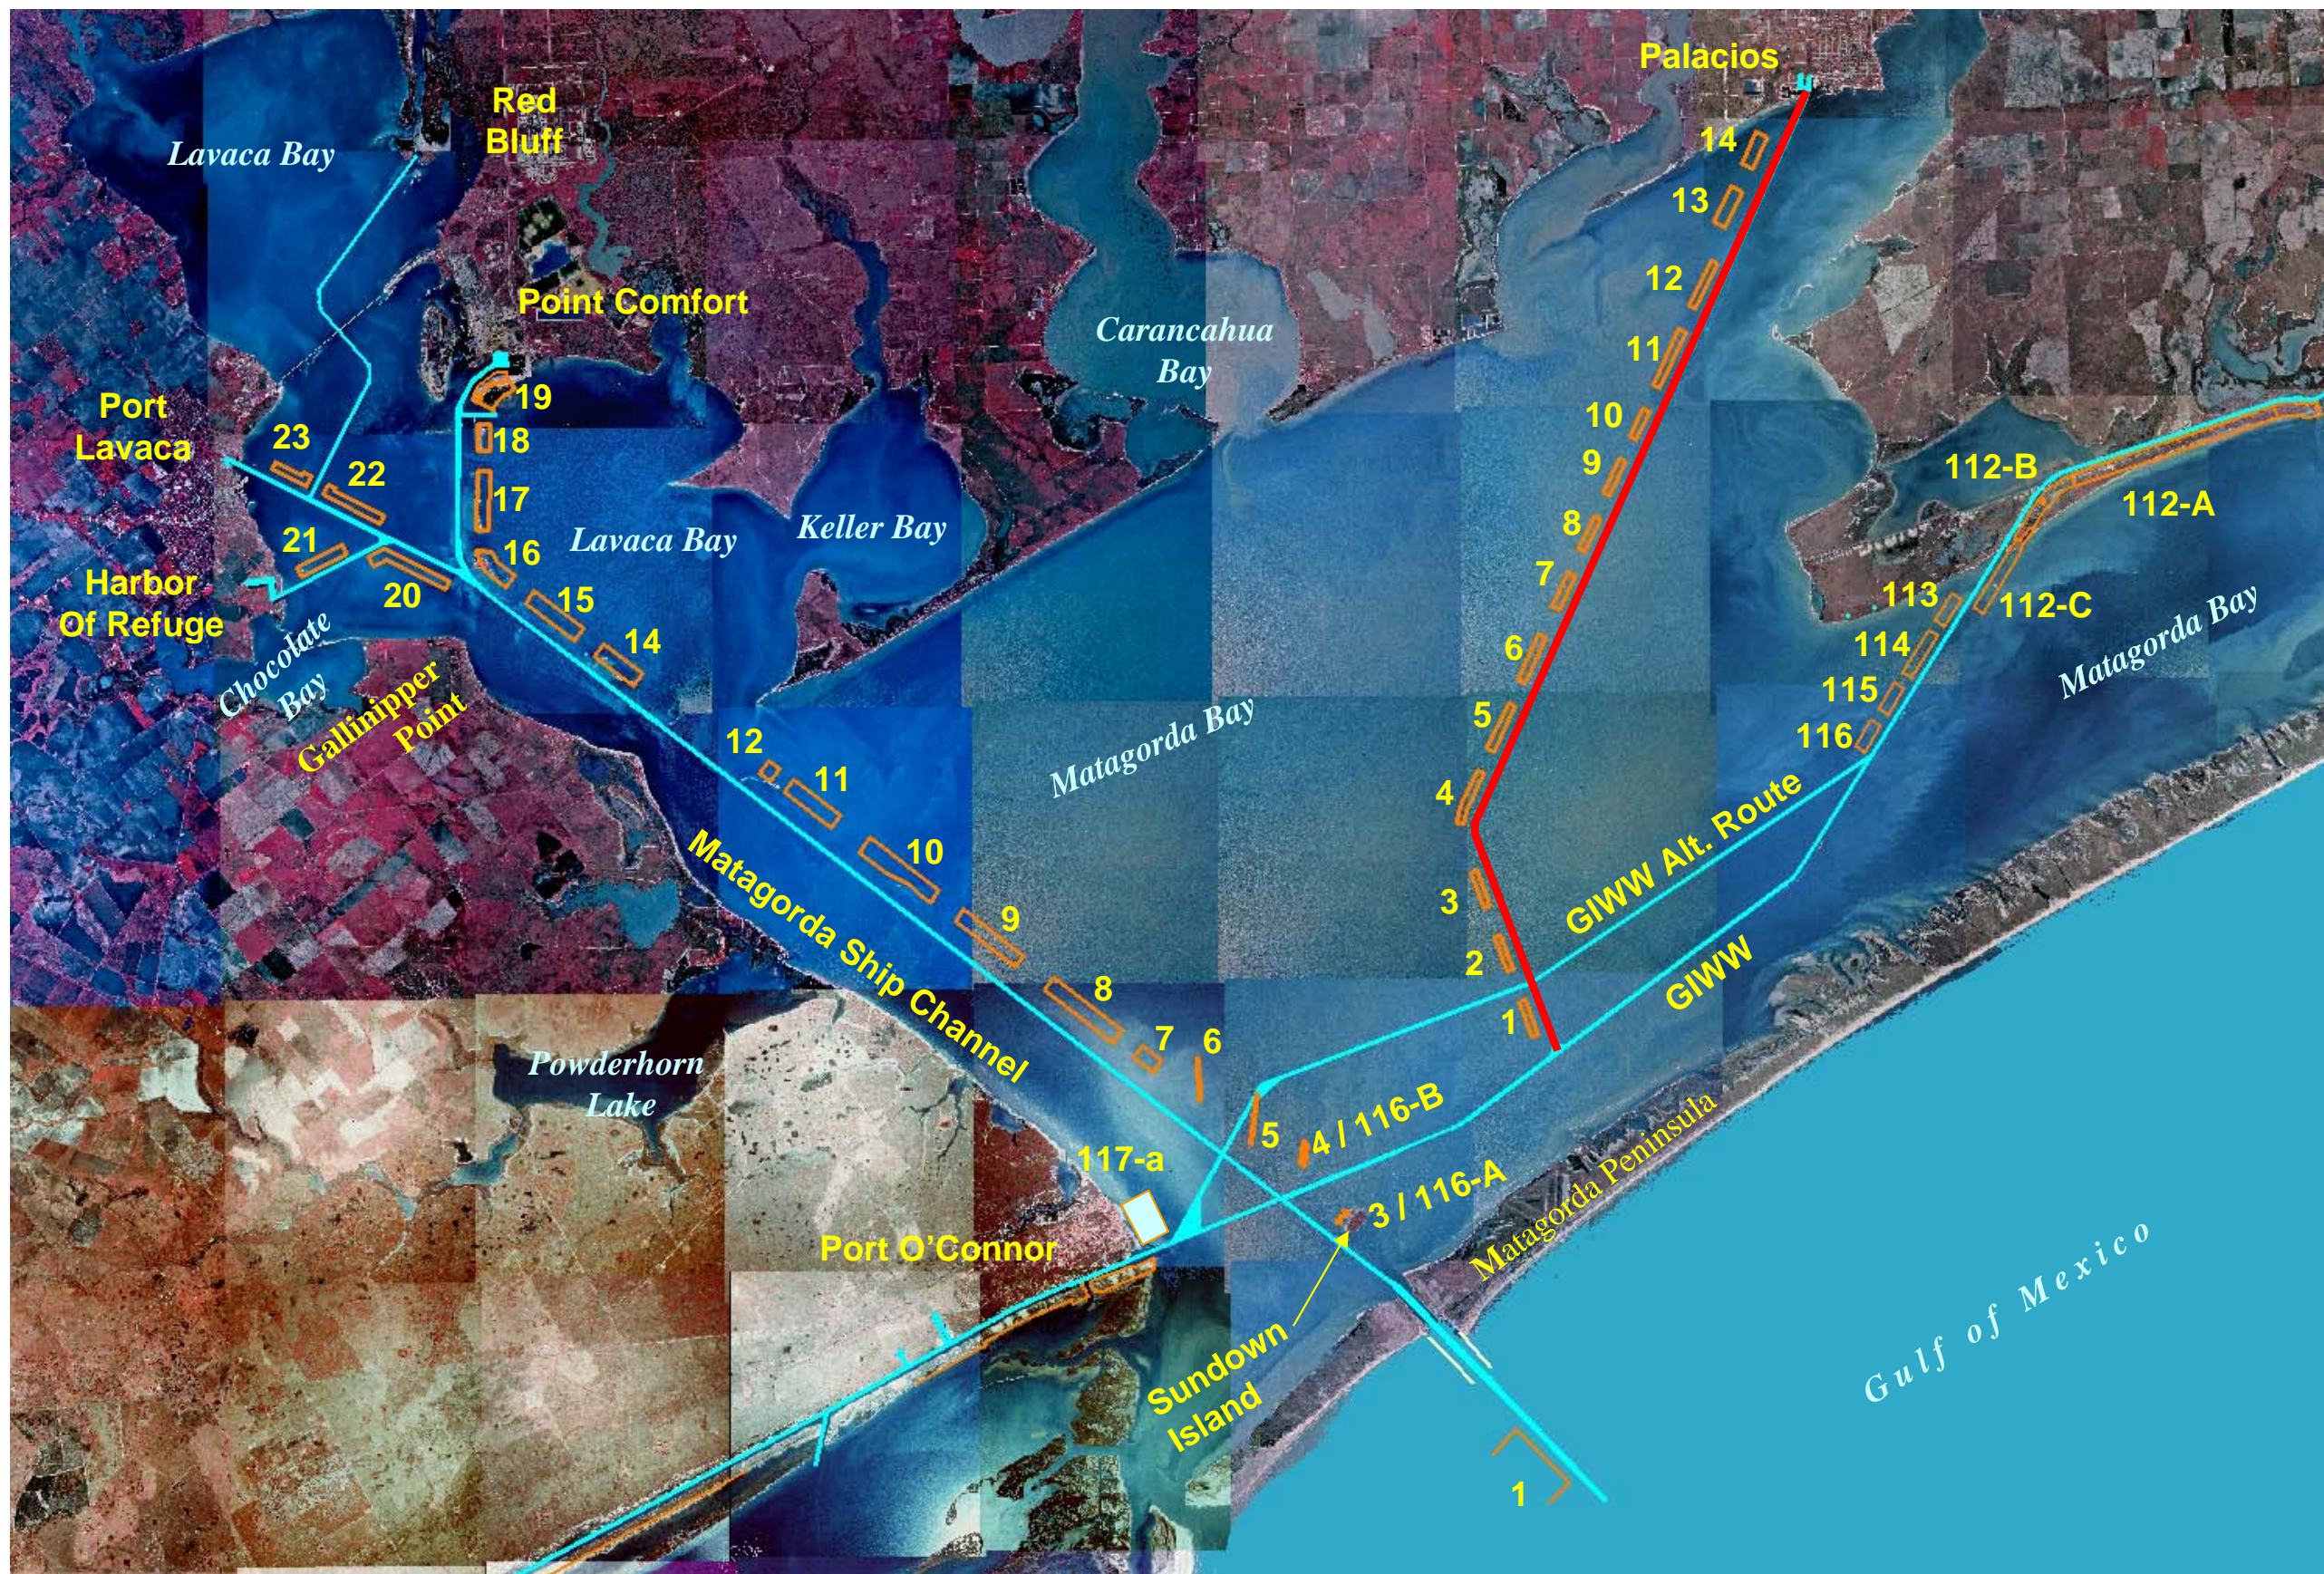

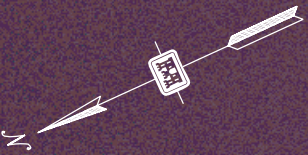


CHANNEL TO PALACIOS

PLACEMENT AREA
NO. 14

PLAN
0 500 1,000 1,500
SCALE IN FEET

Palacios 1

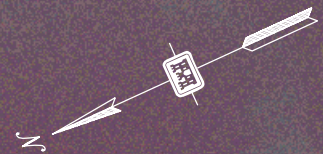

C H A N N E L T O P A L A C I O S


C H A N N E L T O

*PLACEMENT AREA
NO. 14*

*PLACEMENT AREA
NO. 13*

PLACEMENT AREA NO. 12



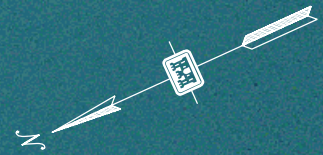


C H A N N E L T O P A L A C I O S

PLACEMENT AREA NO. 12

PLACEMENT AREA NO. 11

PLACEMENT AREA NO. 10



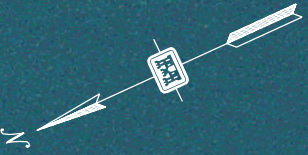

C H A N N E L T O P A L A C I O S


AREA

PLACEMENT AREA NO. 9

PLACEMENT AREA NO. 8

PLACEMENT AREA NO. 7



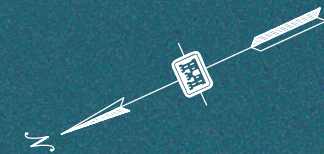

C H A N N E L T O P A L A C I

PLACEMENT AREA NO. 7

PLACEMENT AREA NO. 6

PLACEMENT AREA NO. 5




MENT AREA NO. 5

PALACIOS

PLACEMENT AREA NO. 4

PLACEMENT AREA NO. 3

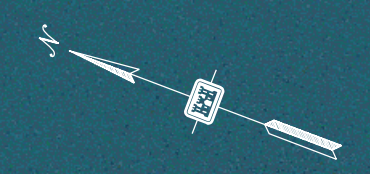

PLAN

CHANNEL TO PALACIOS

STA 735+00 (PALACIOS) =
STA 32+00 (REALIGNMENT) =
X = 2,867,071.03
Y = 252,007,300
LAT: 28 57'13"
LON: 96 30'07"

AREA NO. 3

PLACEMENT AREA NO. 2

PLACEMENT AREA NO. 1



Palacios 7

