

PURPOSE:	CHOCOLATE BAYOU PERMIT MODIFICATION PROJECT	OWNER:	ASCEND PERFORMANCE MATERIALS, LLC.	 LLOYD ENGINEERING, INC. STATE OF TEXAS, USA LICENSE NO. F-002846	DESIGN BY:	JW
LOCATION:	BRAZORIA COUNTY, TEXAS	APPLIED BY:	LLOYD ENGINEERING , INC.		DRAWN BY:	JV
		APPLIC. No:	SWG. 1992-02784		SCALE:	AS NOTED
		COUNTY:	BRAZORIA		DATE:	10/21/2024
		WATER BODY:	CHOCOLATE BAYOU		SHEET No:	1
		DATUM:	MLLW			


FILE NAME: L:\LEI Projects\Tivoli Midstream\Chocolate Bayou\Permits\PROPOSED OVERALL MAP.dwg LAYOUT NAME: 2 PROPOSED OVERALL MAP PLOTTED: Thursday, November 21, 2024 - 2:59pm USER: jv



PROPOSED OVERALL PLAN
SCALE: 1"=1000'-0"

PURPOSE:	CHOCOLATE BAYOU PERMIT MODIFICATION PROJECT
LOCATION:	BRAZORIA COUNTY, TEXAS

OWNER:	ASCEND PERFORMANCE MATERIALS, LLC
APPLIED BY:	LLOYD ENGINEERING , INC.
APPLIC. No:	SWG. 1992-02784
COUNTY:	BRAZORIA
WATER BODY:	CHOCOLATE BAYOU
DATUM:	MLLW



LLOYD
ENGINEERING, INC
STATE OF TEXAS, USA
LICENSE NO. F-002846

DESIGN BY:	JW
DRAWN BY:	JV
SCALE:	AS NOTED
DATE:	10/21/2024
SHEET No:	2


FILE NAME: L:\LEI Projects\Tivoli Midstream\Chocolate Bayou\Permits\PROPOSED DREDGING MAP.dwg LAYOUT NAME: 3 PROPOSED DREDGING MAP PLOTTED: Thursday, November 21, 2024 - 3:00pm USER: jv



PROPOSED DREDGING MAP
SCALE: 1"=1000'-0"

PURPOSE:	CHOCOLATE BAYOU PERMIT MODIFICATION PROJECT
LOCATION:	BRAZORIA COUNTY, TEXAS





OWNER:	ASCEND PERFORMANCE MATERIALS, LLC
APPLIED BY:	LLOYD ENGINEERING , INC.
APPLIC. No:	SWG. 1992-02784
COUNTY:	BRAZORIA
WATER BODY:	CHOCOLATE BAYOU
DATUM:	MLLW



LLOYD
ENGINEERING, INC
STATE OF TEXAS, USA
LICENSE NO. F-002846

DESIGN BY:	JW
DRAWN BY:	JV
SCALE:	AS NOTED
DATE:	10/21/2024
SHEET No:	3





FILE NAME: L:\LEI Projects\Tivoli Midstream\Chocolate Bayou\Permits\Dredging CROSS-SECTIONS (2).dwg LAYOUT NAME: 4 CROSS-SECTIONS (SHEET 1 OF 3) PLOTTED: Thursday, November 21, 2024 - 3:00pm USER: jv

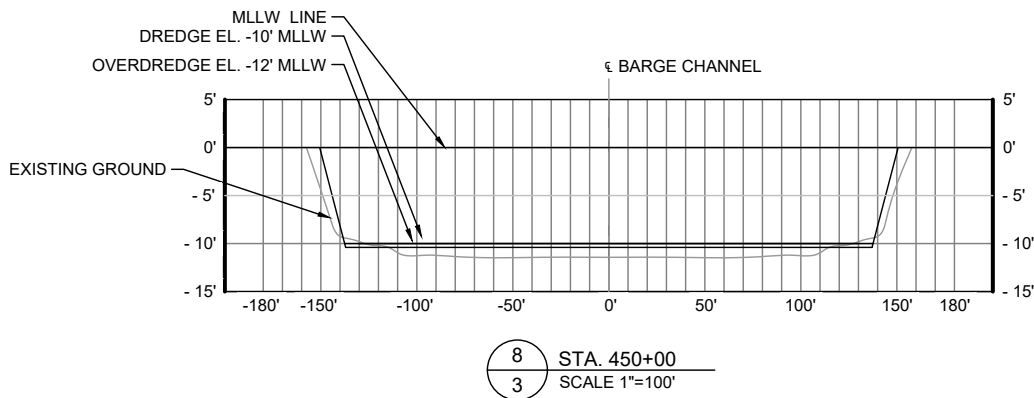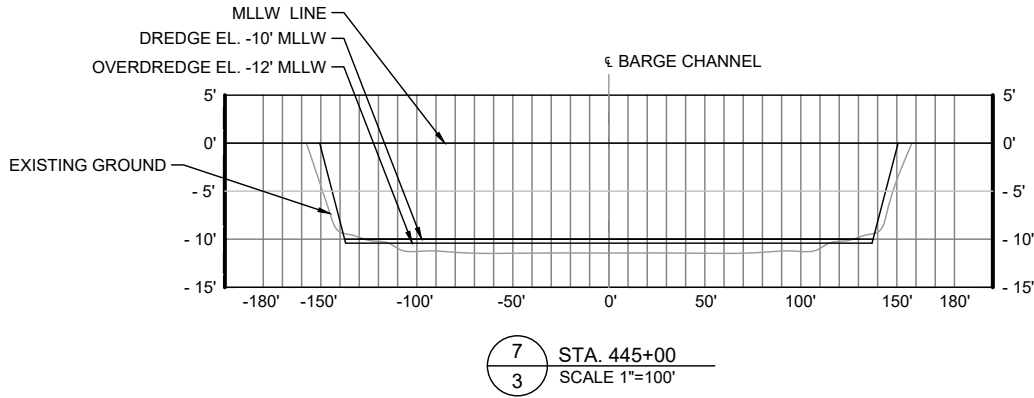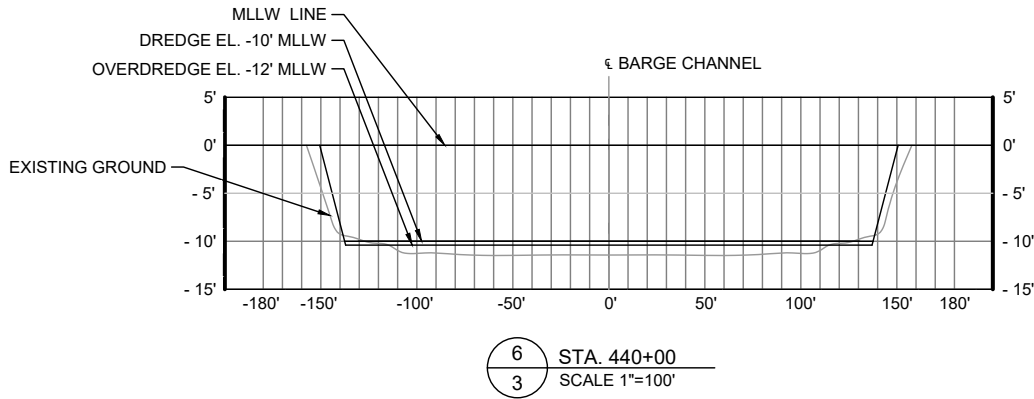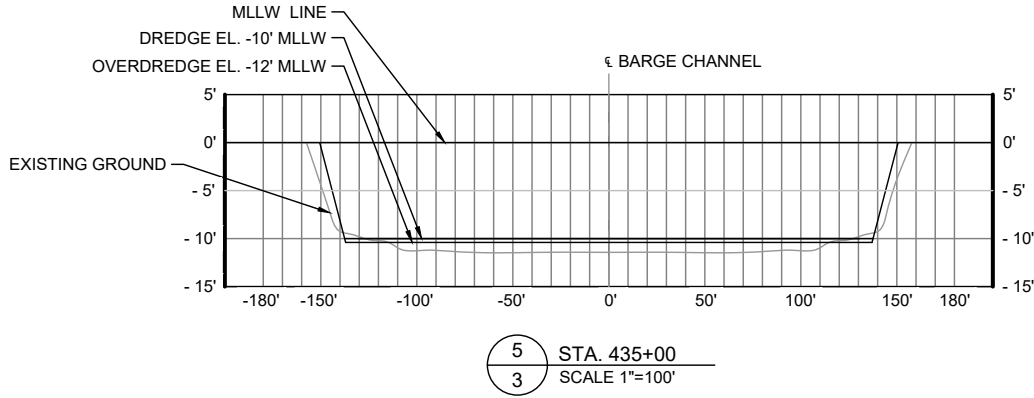

PURPOSE:	CHOCOLATE BAYOU PERMIT MODIFICATION PROJECT	OWNER:	ASCEND PERFORMANCE MATERIALS, LLC	DESIGN BY:	JW
		APPLIED BY:	LLOYD ENGINEERING , INC.	DRAWN BY:	JV
		APPLIC. No:	SWG. 1992-02784	SCALE:	AS NOTED
LOCATION:	BRAZORIA COUNTY, TEXAS	COUNTY:	BRAZORIA	DATE:	10/21/2024
		WATER BODY:	CHOCOLATE BAYOU	SHEET No:	4
		DATUM:	MLLW		

LLOYD
ENGINEERING, INC.
STATE OF TEXAS, USA
LICENSE NO. F-002846

FILE NAME: L:\LEI Projects\Tivoli Midstream\Chocolate Bayou\Permits\Dredging CROSS-SECTIONS (3).dwg LAYOUT NAME: 5 CROSS-SECTIONS (SHEET 2 OF 3) PLOTTED: Thursday, November 21, 2024 - 3:00pm USER: jv

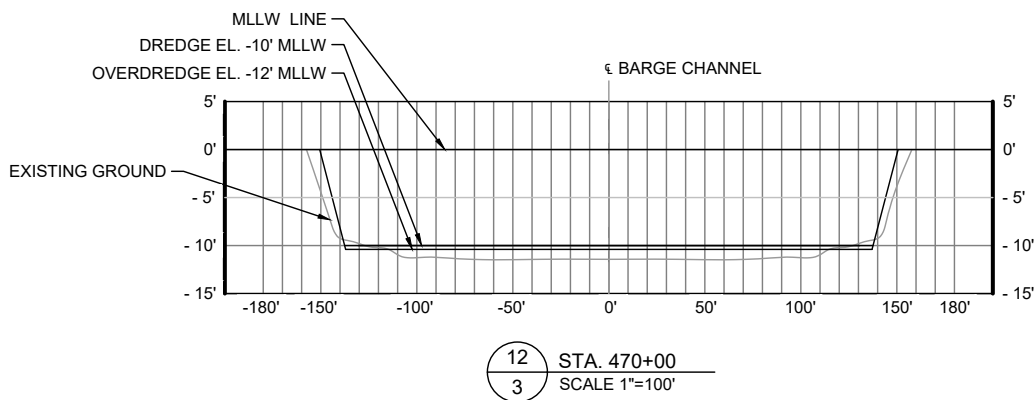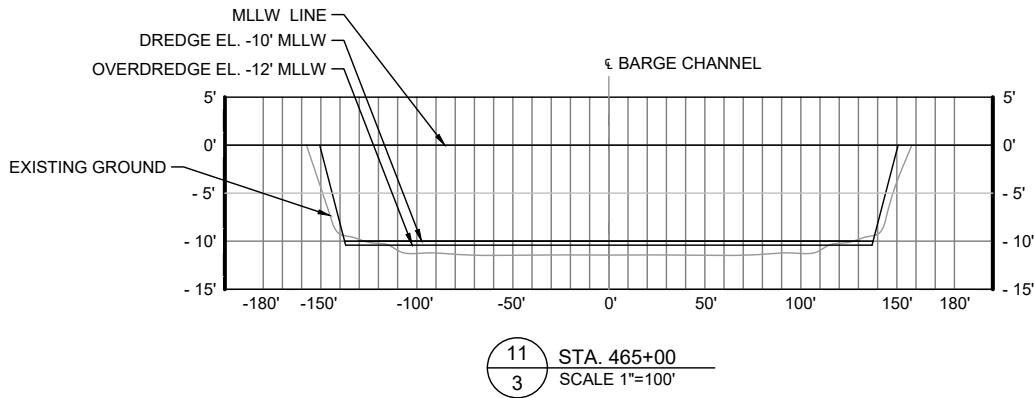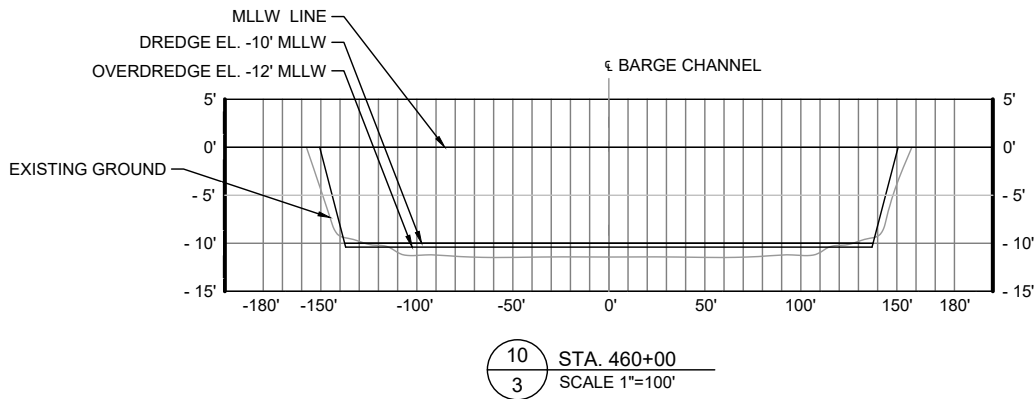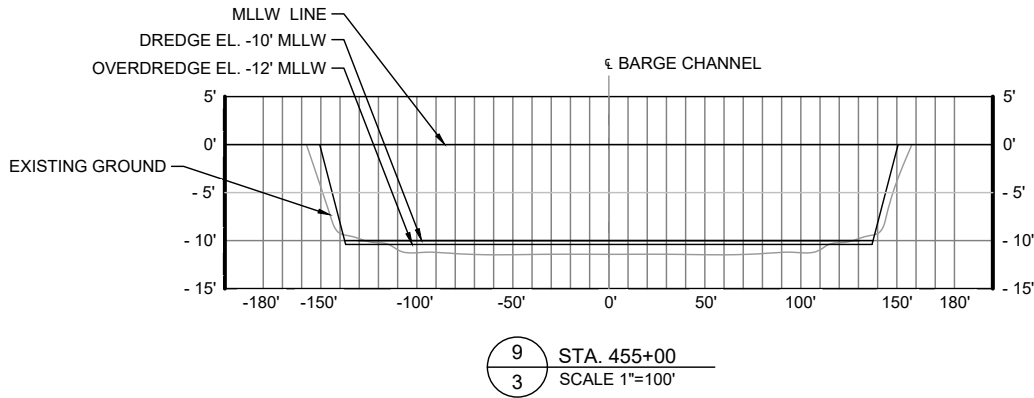

PURPOSE: CHOCOLATE BAYOU
PERMIT MODIFICATION
PROJECT

LOCATION: BRAZORIA COUNTY, TEXAS

OWNER: ASCEND PERFORMANCE MATERIALS, LLC


APPLIED BY: LLOYD ENGINEERING, INC.

APPLIC. No: SWG. 1992-02784

COUNTY: BRAZORIA

WATER BODY: CHOCOLATE BAYOU

DATUM: MLLW

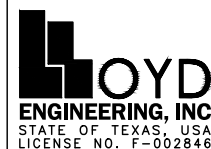

DESIGN BY: JW





DRAWN BY: JV

SCALE: AS NOTED


DATE: 10/21/2024

SHEET No: 5

FILE NAME: L:\LEI Projects\Tivoli Midstream\Chocolate Bayou\Permits\Dredging CROSS-SECTIONS.dwg LAYOUT NAME: 6 CROSS-SECTIONS (SHEET 3 OF 3) PLOTTED: Thursday, November 21, 2024 - 3:00pm USER: jv

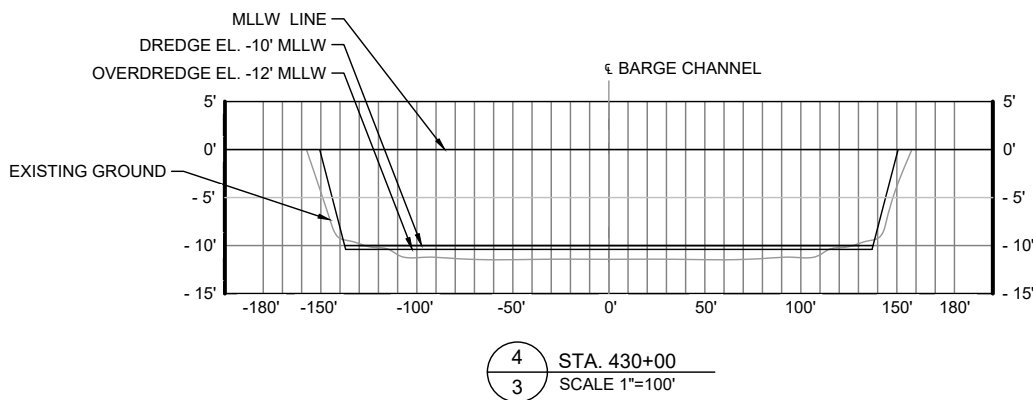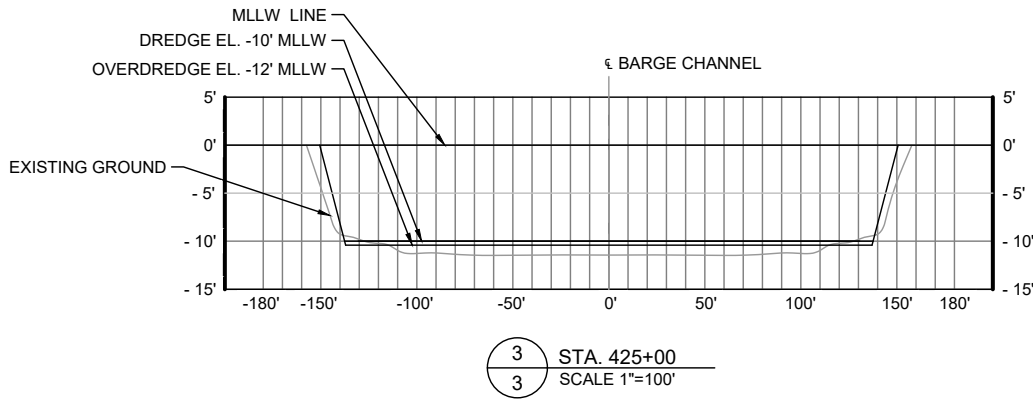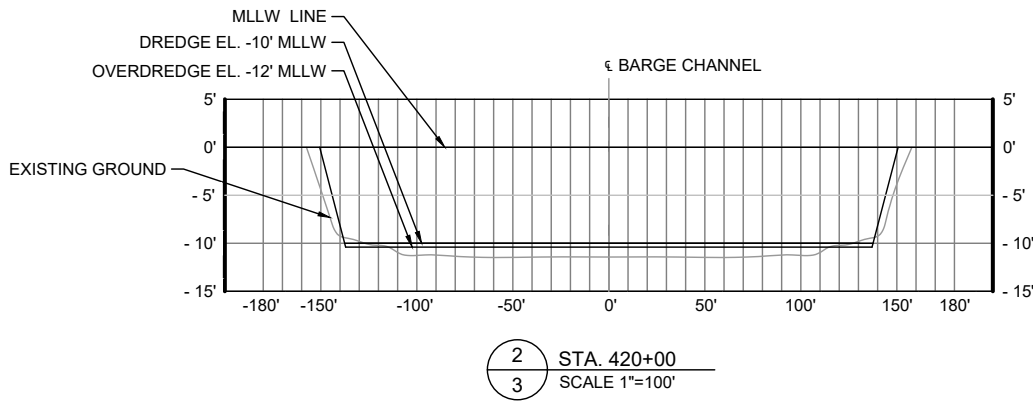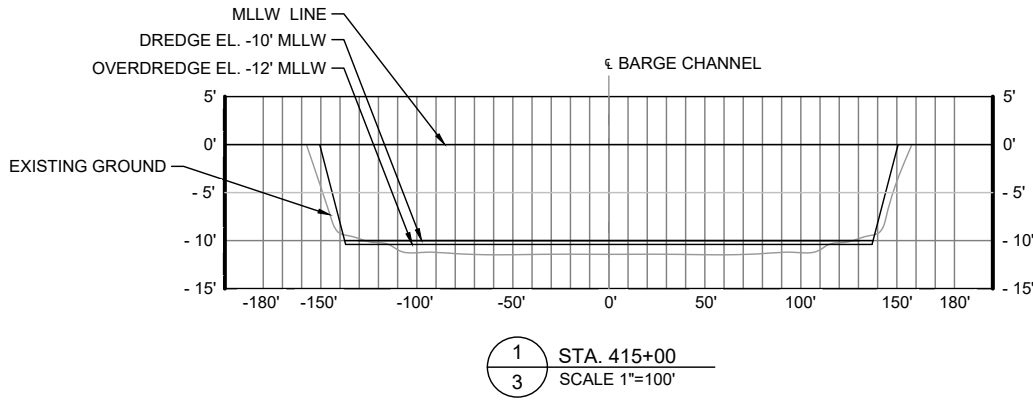


PURPOSE:	CHOCOLATE BAYOU PERMIT MODIFICATION PROJECT	OWNER:	ASCEND PERFORMANCE MATERIALS, LLC	DESIGN BY:	JW
		APPLIED BY:	LLOYD ENGINEERING , INC.	DRAWN BY:	JV
		APPLIC. No:	SWG. 1992-02784	SCALE:	AS NOTED
LOCATION:	BRAZORIA COUNTY, TEXAS	COUNTY:	BRAZORIA	DATE:	10/21/2024
		WATER BODY:	CHOCOLATE BAYOU	SHEET No:	6
		DATUM:	MLLW		

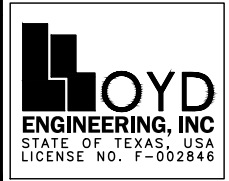



PURPOSE:	CHOCOLATE BAYOU PERMIT MODIFICATION PROJECT
LOCATION:	BRAZORIA COUNTY, TEXAS

OWNER:	ASCEND PERFORMANCE MATERIALS, LLC
APPLIED BY:	LLOYD ENGINEERING , INC.
APPLIC. No:	SWG. 1992-02784
COUNTY:	BRAZORIA
WATER BODY:	CHOCOLATE BAYOU
DATUM:	MLLW



LLOYD
ENGINEERING, INC
STATE OF TEXAS, USA
LICENSE NO. F-002846

DESIGN BY:	JW
DRAWN BY:	JV
SCALE:	AS NOTED
DATE:	10/21/2024
SHEET No:	7