



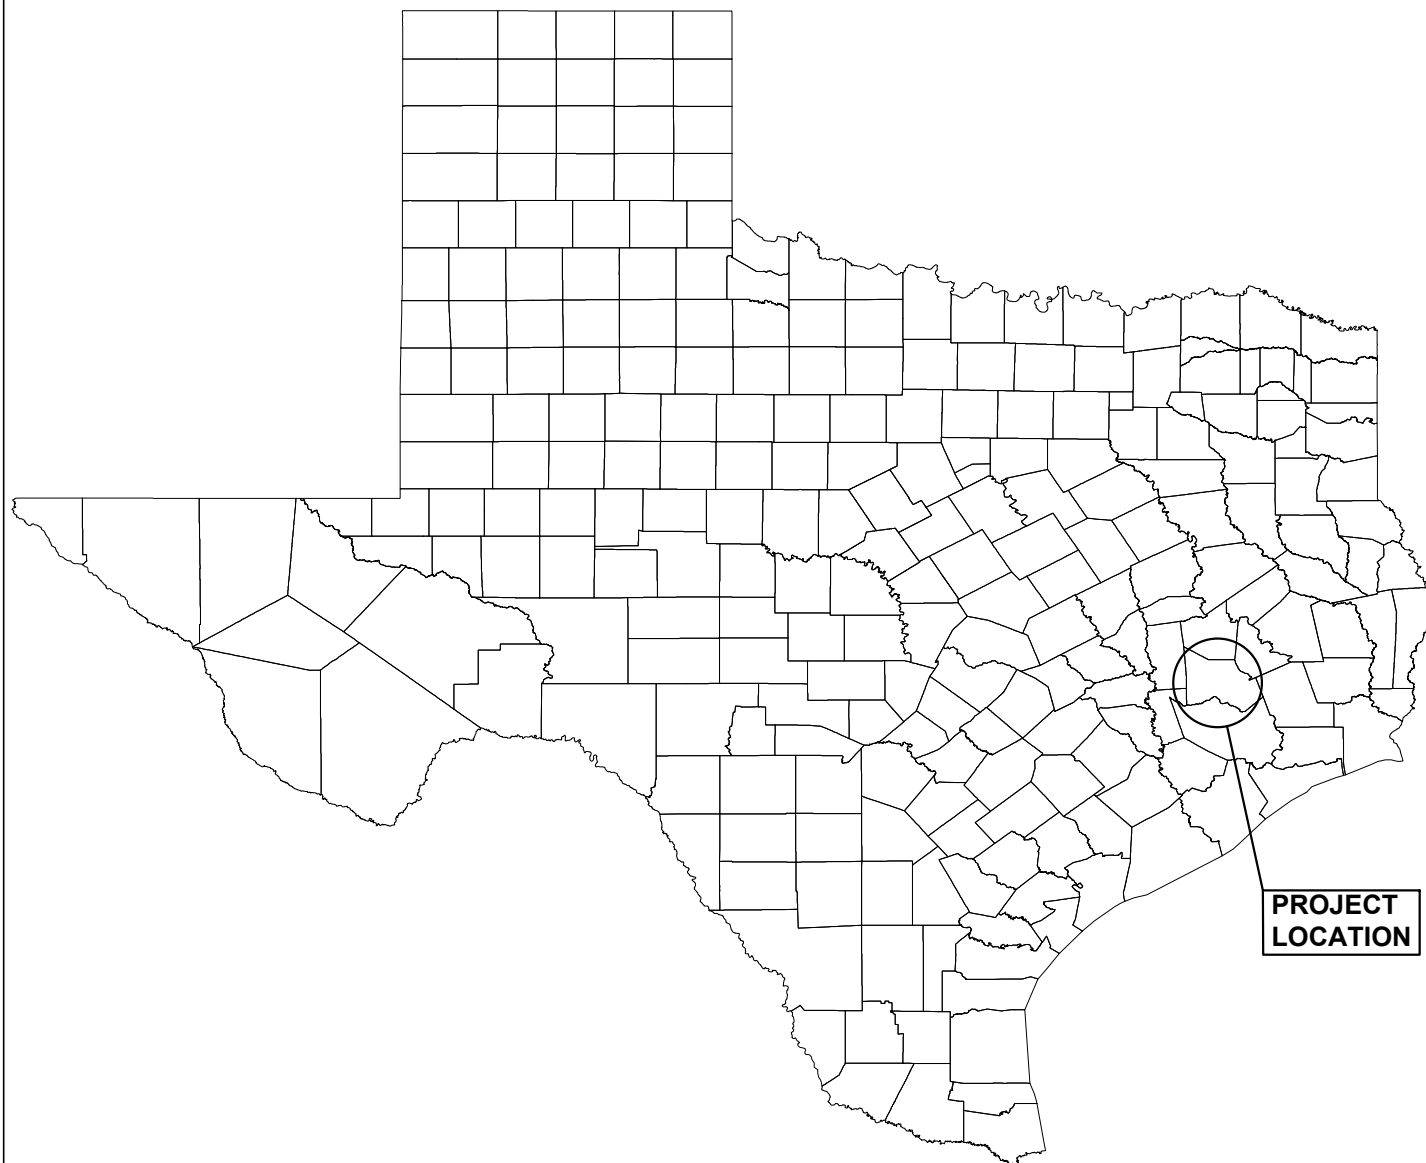

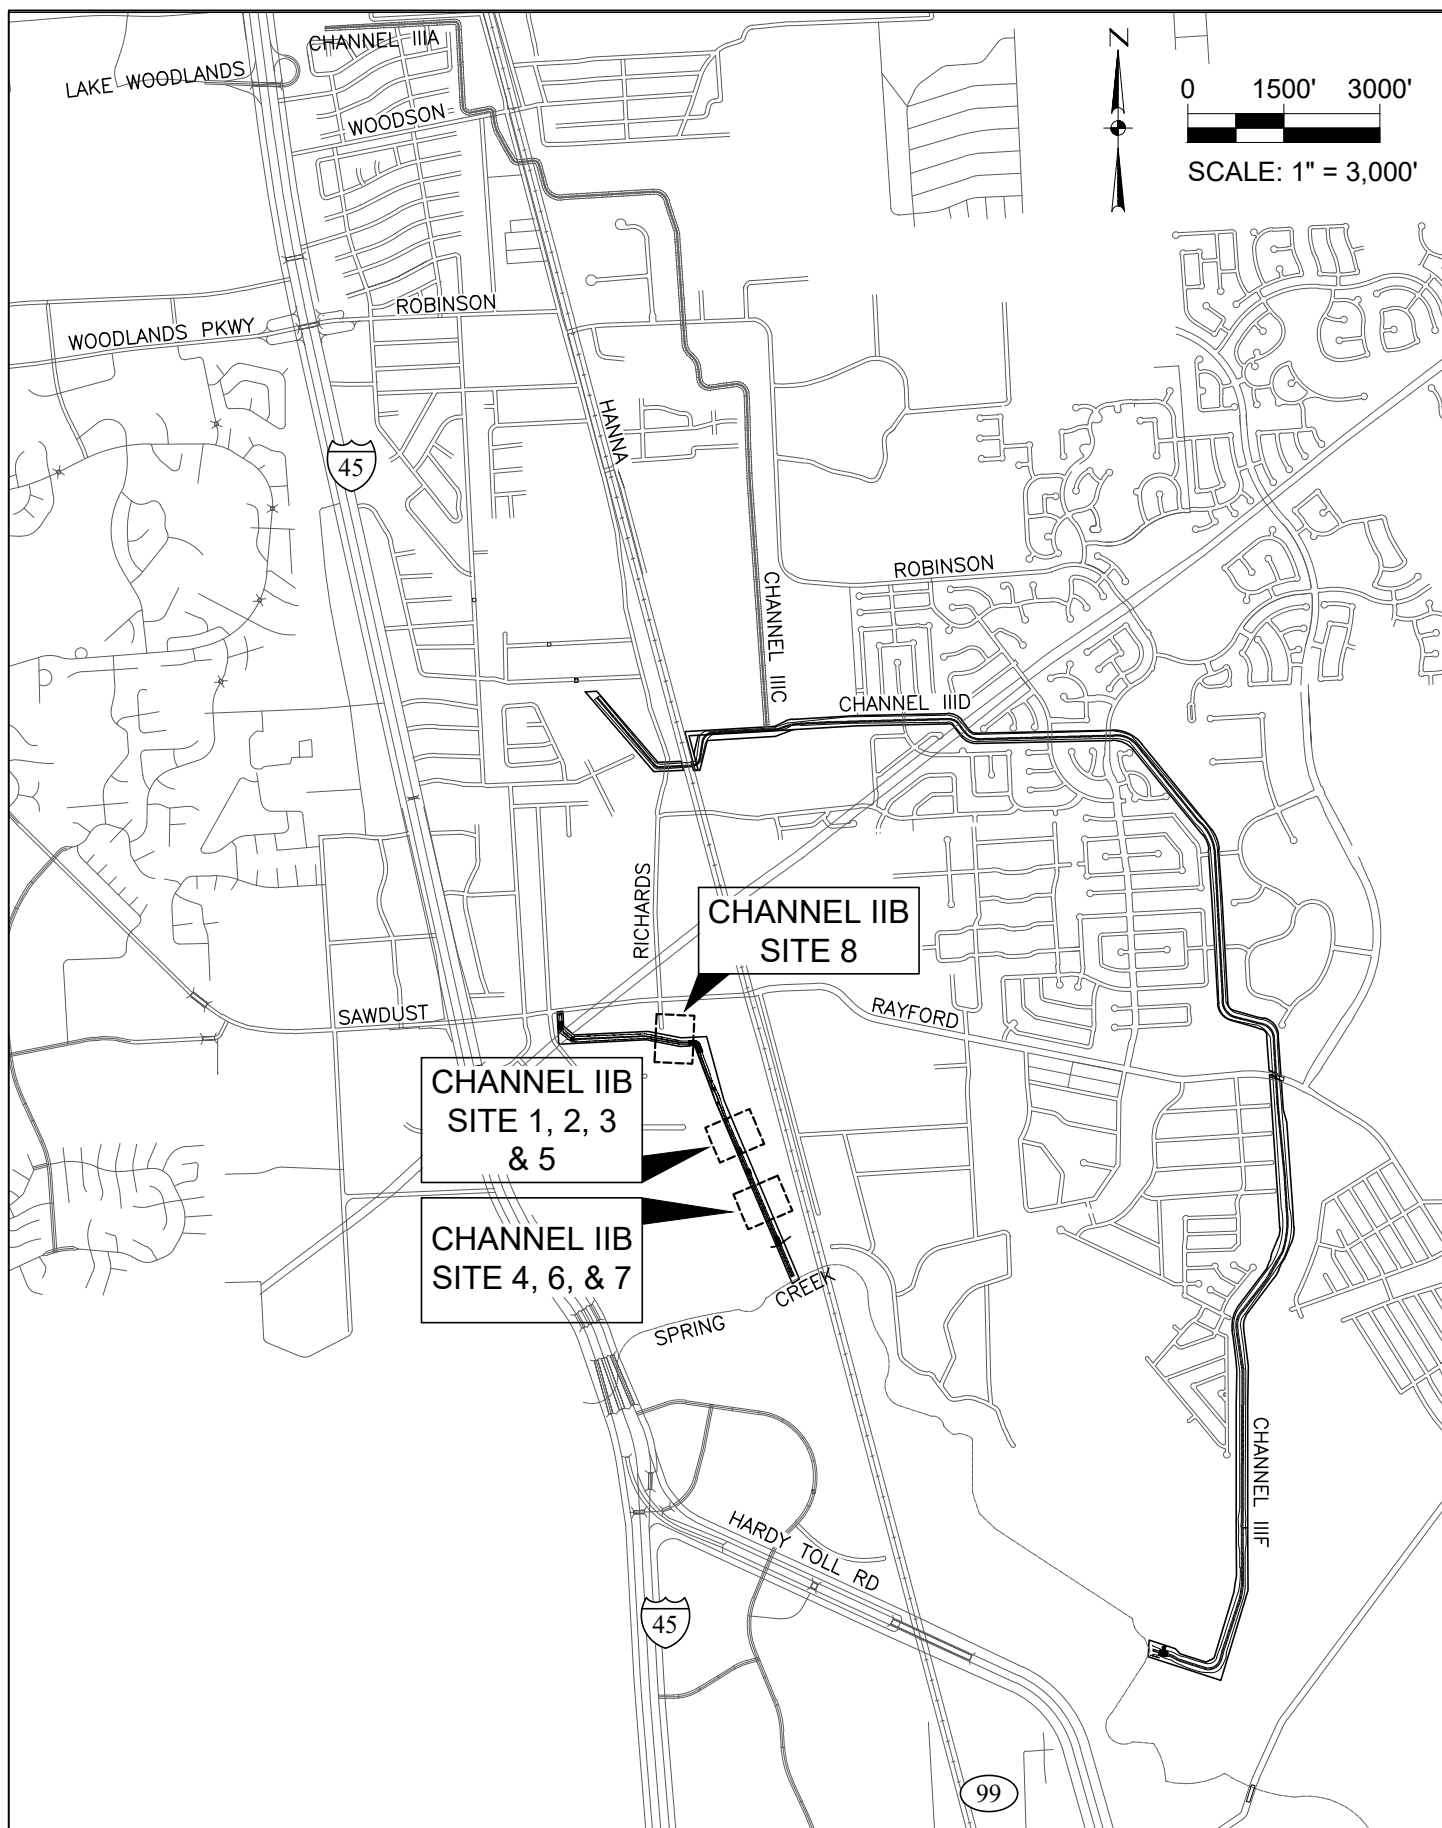



MCDD 6
August 21, 2023


SWG-2021-00231
PROJECT LOCATIONS


SCALE 1" = 3000'

DWG-2

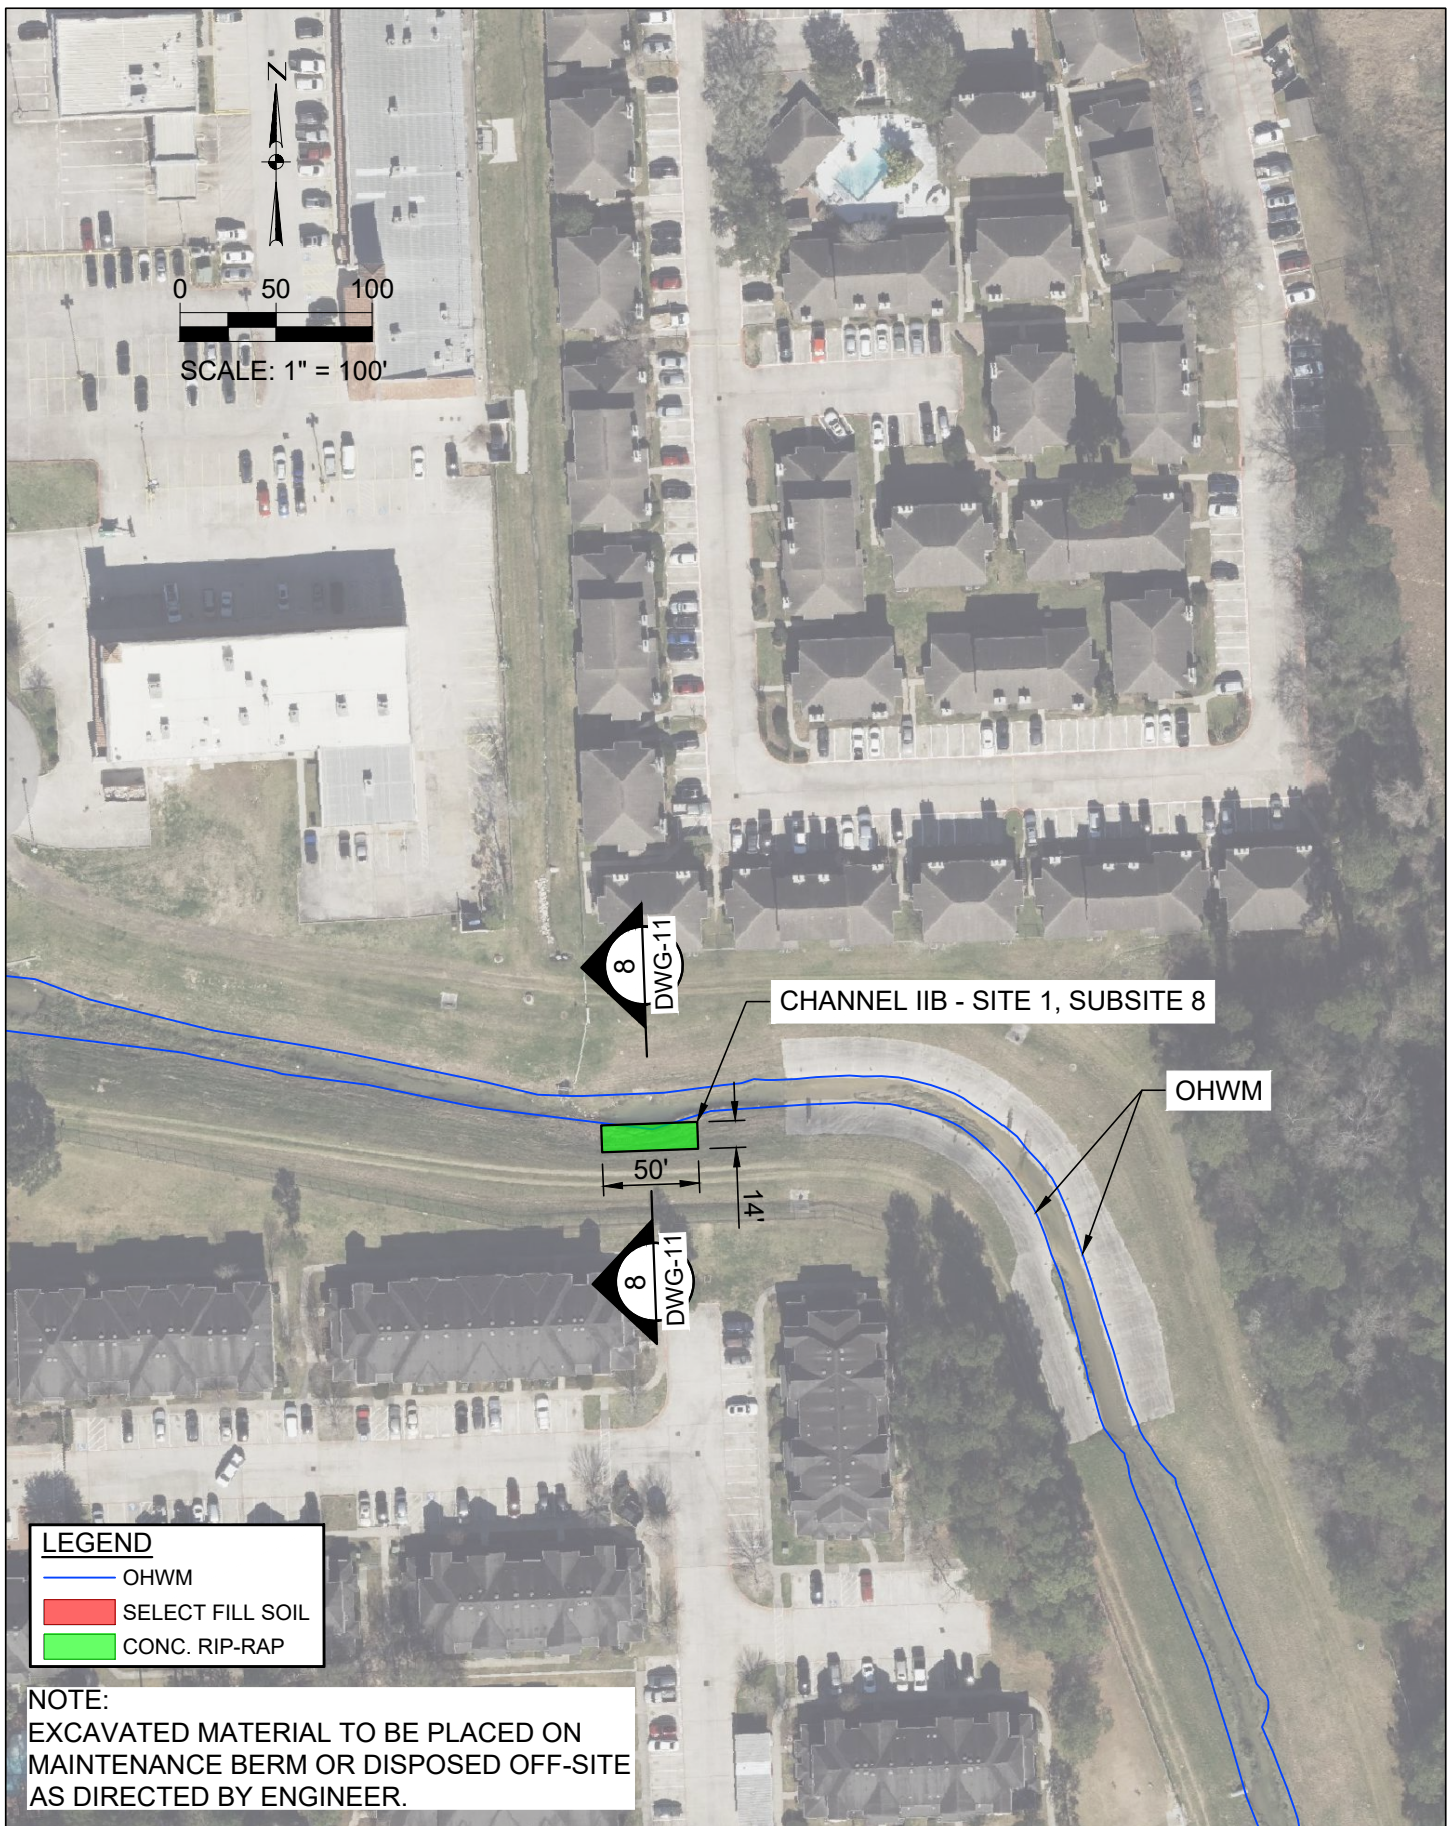

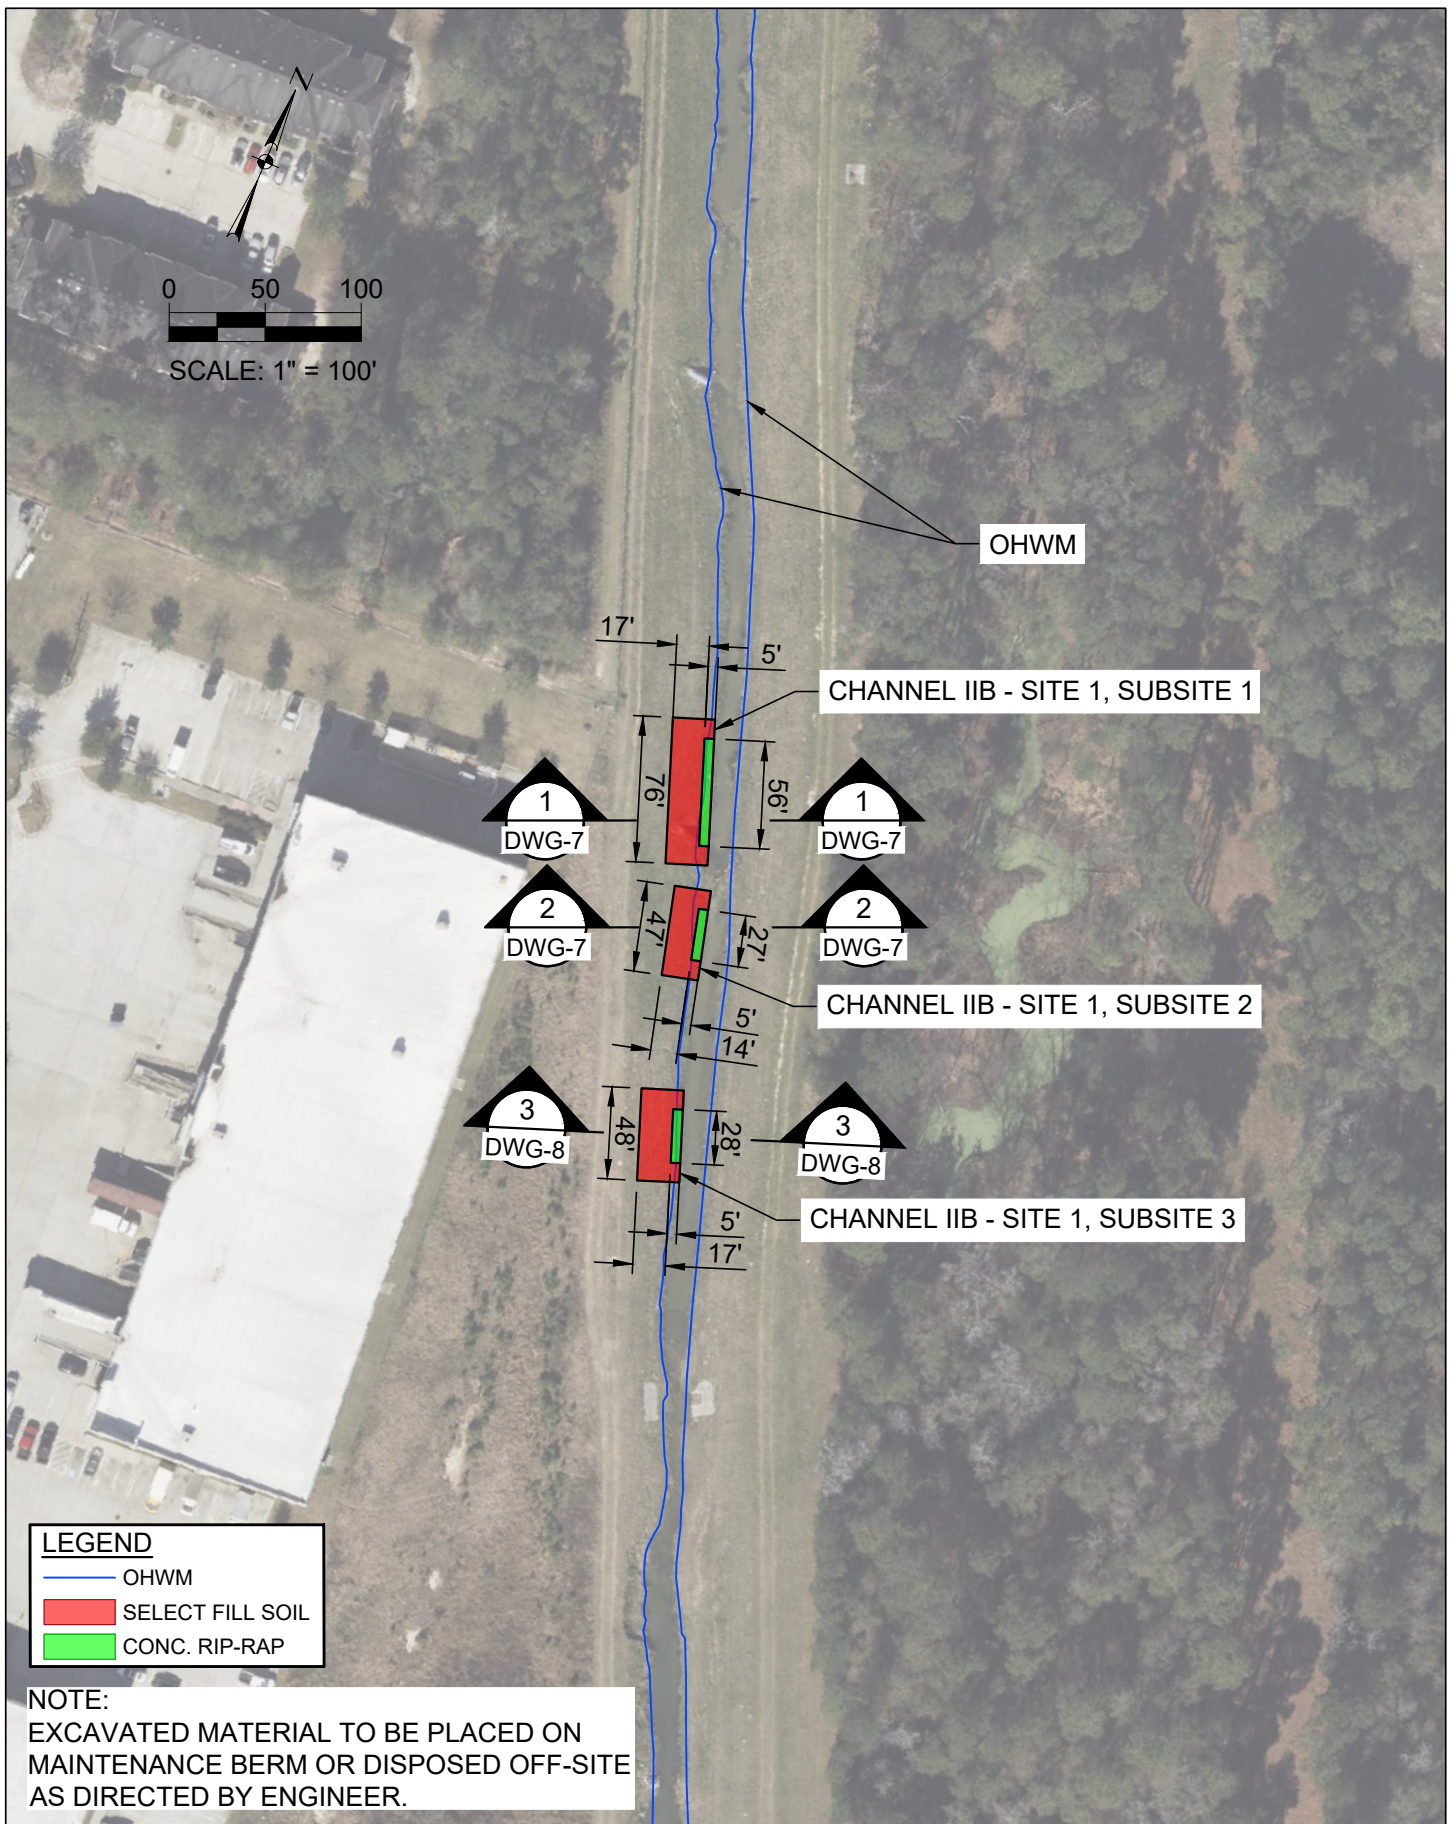

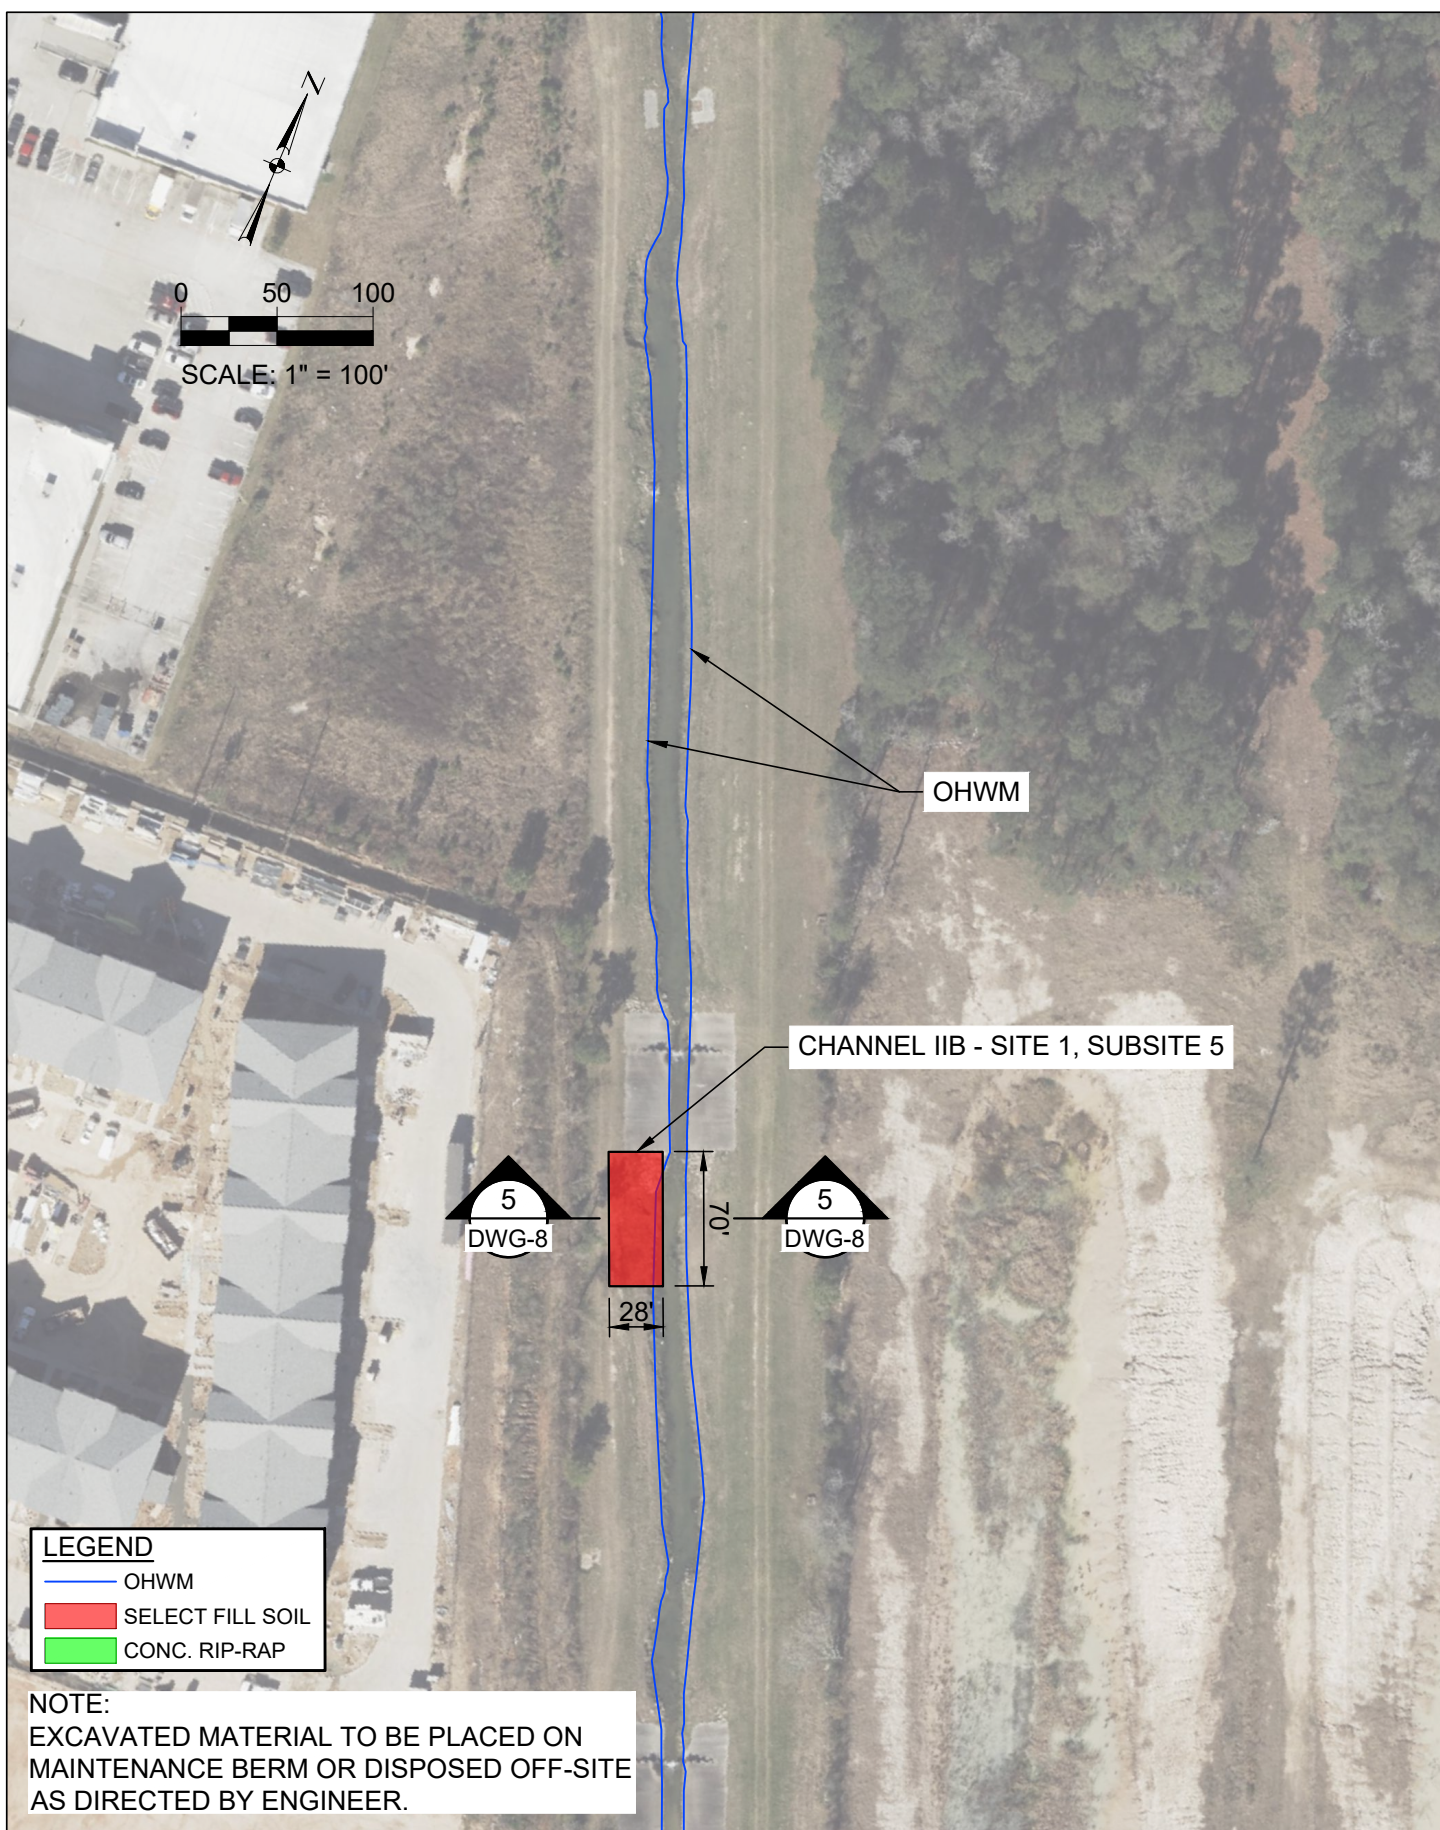

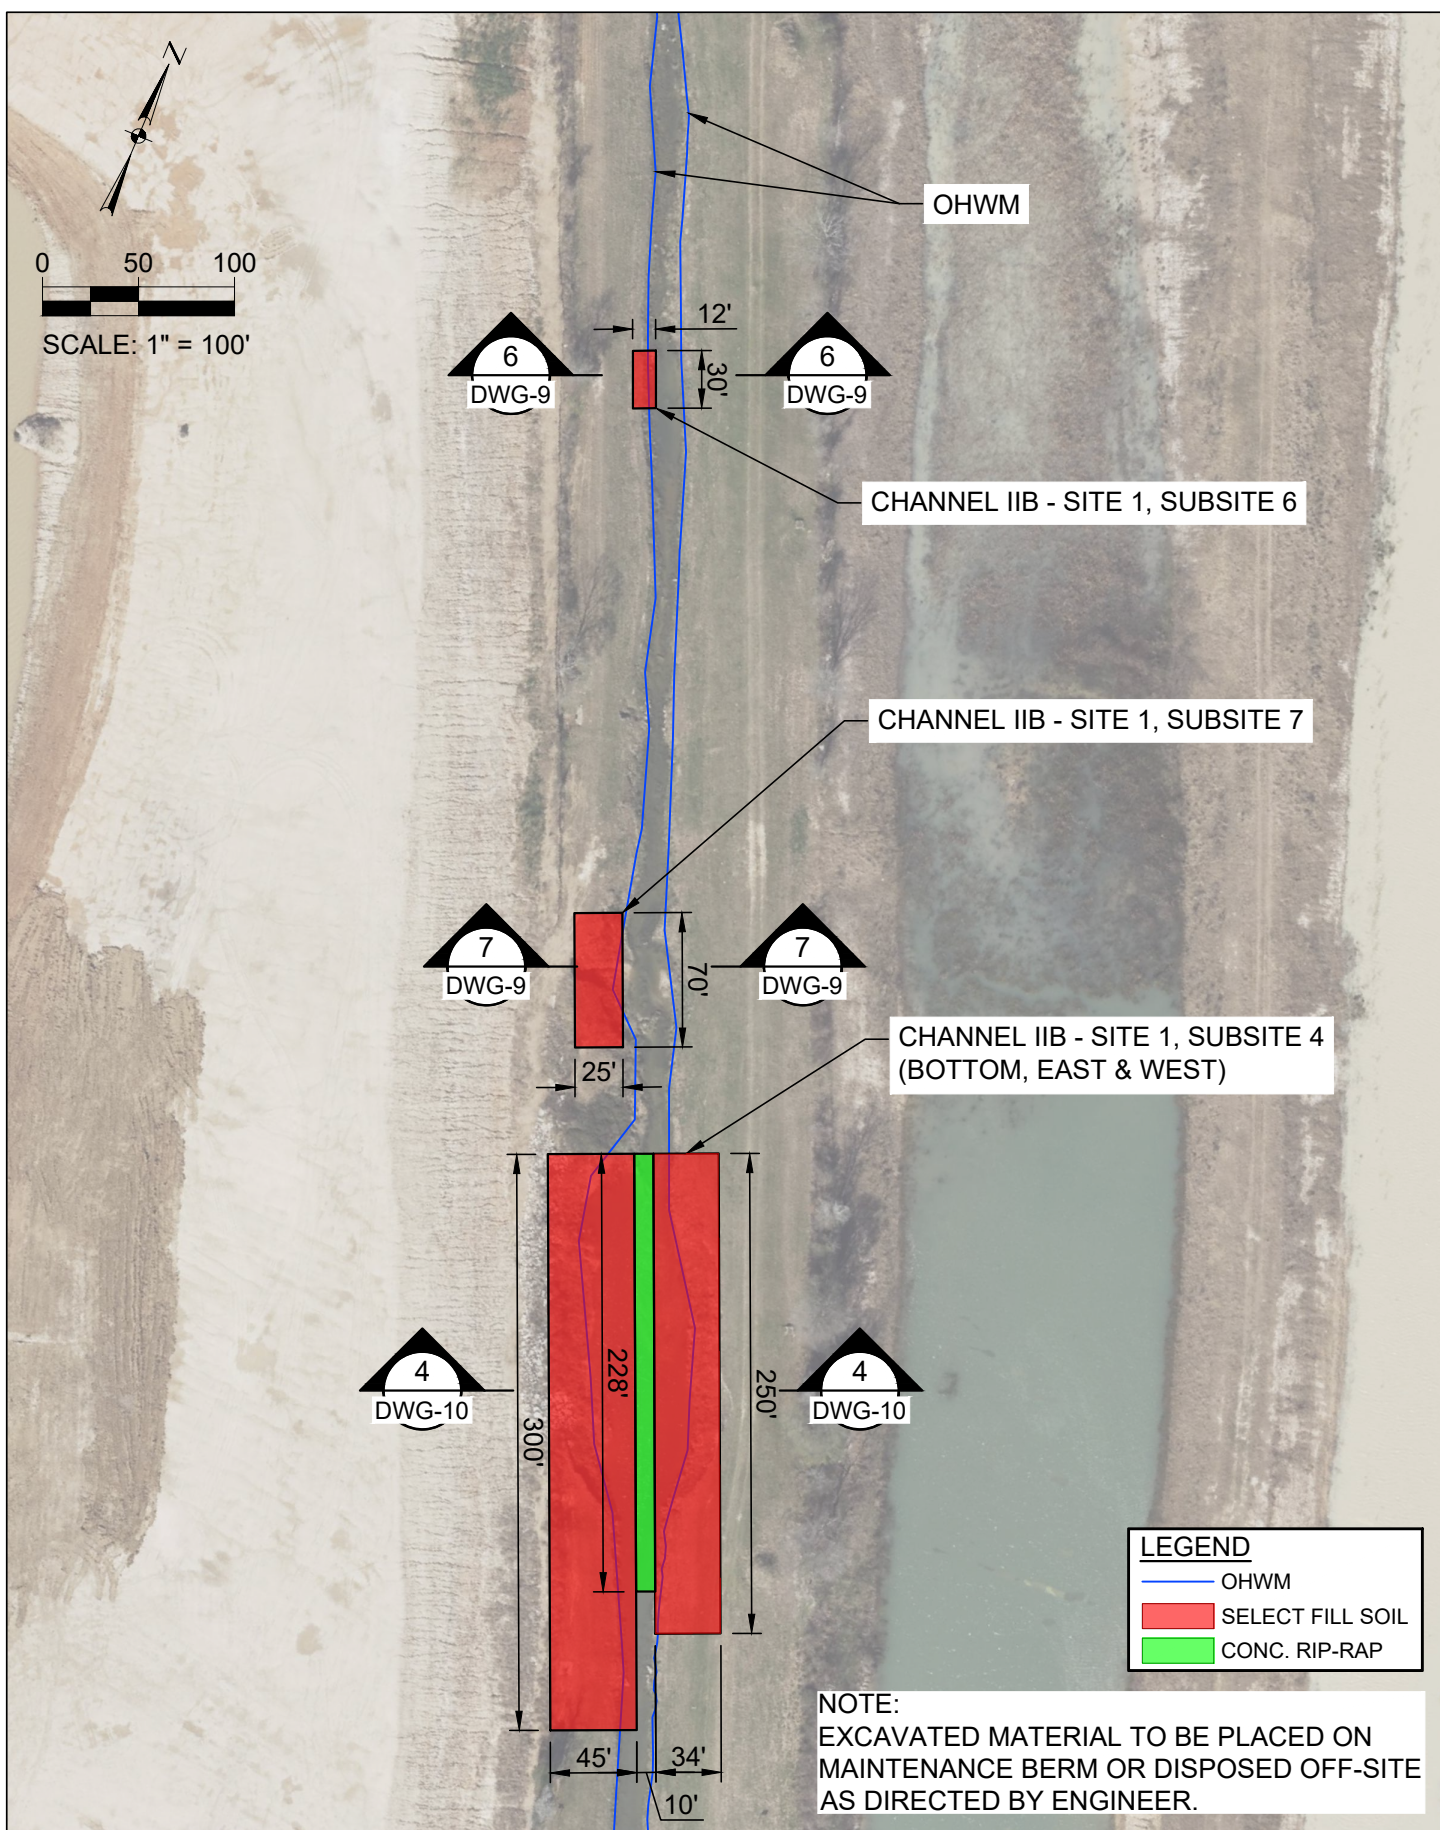


LEGEND

- OHWM
-  SELECT FILL SOIL ABOVE OHWM
-  SELECT FILL SOIL BELOW OHWM
-  CONCRETE RIP-RAP ABOVE OHWM
-  CONCRETE RIP-RAP BELOW OHWM

QTYS.

SELECT FILL SOIL ABOVE OHWM	90 CY
SELECT FILL SOIL BELOW OHWM	1 CY
CONC. RIP-RAP ABOVE OHWM	8 CY
CONC. RIP-RAP BELOW OHWM	21 CY
LINEAR FT. OF CHANNEL IMPACT	76 LF

**CHANNEL IIB
SITE 1, SUBSITE 1
SECTION 1**

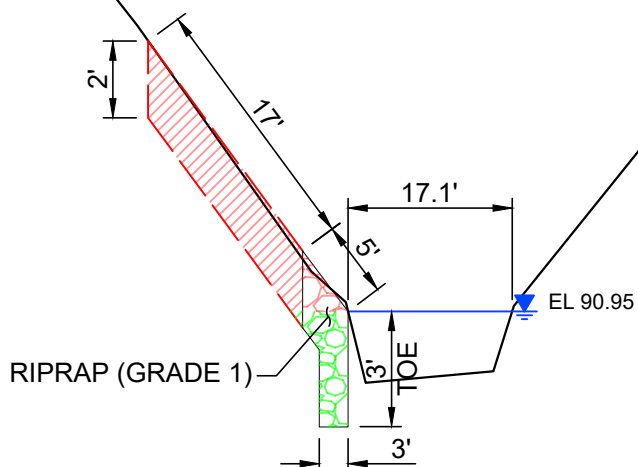

NOTE:
EXCAVATED MATERIAL TO BE PLACED
ON MAINTENANCE BERM OR DISPOSED
OFF-SITE AS DIRECTED BY ENGINEER.


LEGEND

- OHWM
-  SELECT FILL SOIL ABOVE OHWM
-  SELECT FILL SOIL BELOW OHWM
-  CONCRETE RIP-RAP ABOVE OHWM
-  CONCRETE RIP-RAP BELOW OHWM

QTYS.

SELECT FILL SOIL ABOVE OHWM	45 CY
SELECT FILL SOIL BELOW OHWM	0 CY
CONC. RIP-RAP ABOVE OHWM	5 CY
CONC. RIP-RAP BELOW OHWM	10 CY
LINEAR FT. OF CHANNEL IMPACT	47 LF

**CHANNEL IIB
SITE 1, SUBSITE 2
SECTION 2**

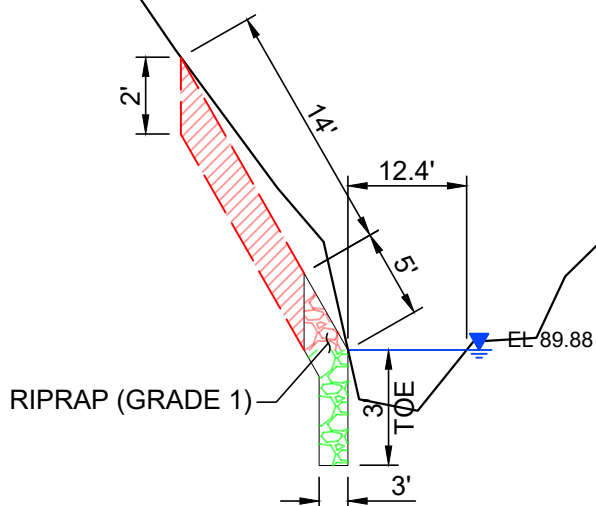

NOTE:
EXCAVATED MATERIAL TO BE PLACED
ON MAINTENANCE BERM OR DISPOSED
OFF-SITE AS DIRECTED BY ENGINEER.


LEGEND

- OHWM
-  SELECT FILL SOIL ABOVE OHWM
-  SELECT FILL SOIL BELOW OHWM
-  CONCRETE RIP-RAP ABOVE OHWM
-  CONCRETE RIP-RAP BELOW OHWM

QTYS.

SELECT FILL SOIL ABOVE OHWM	56 CY
SELECT FILL SOIL BELOW OHWM	1 CY
CONC. RIP-RAP ABOVE OHWM	4 CY
CONC. RIP-RAP BELOW OHWM	10 CY
LINEAR FT. OF CHANNEL IMPACT	48 LF

**CHANNEL IIB
SITE 1, SUBSITE 3
SECTION 3**

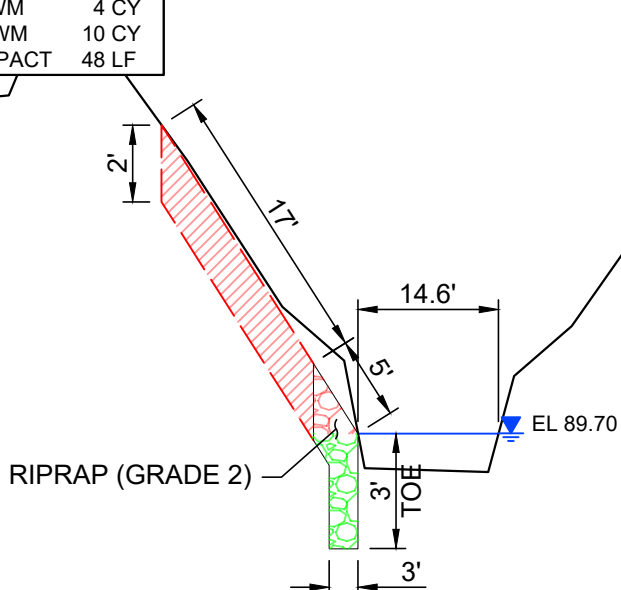

NOTE:
EXCAVATED MATERIAL TO BE PLACED
ON MAINTENANCE BERM OR DISPOSED
OFF-SITE AS DIRECTED BY ENGINEER.


LEGEND

- OHWM
-  SELECT FILL SOIL ABOVE OHWM
-  SELECT FILL SOIL BELOW OHWM
-  CONCRETE RIP-RAP ABOVE OHWM
-  CONCRETE RIP-RAP BELOW OHWM

QTYS.

SELECT FILL SOIL ABOVE OHWM	258 CY
SELECT FILL SOIL BELOW OHWM	76 CY
CONC. RIP-RAP ABOVE OHWM	0 CY
CONC. RIP-RAP BELOW OHWM	0 CY
LINEAR FT. OF CHANNEL IMPACT	70 LF

**CHANNEL IIB
SITE 1, SUBSITE 5
SECTION 5**

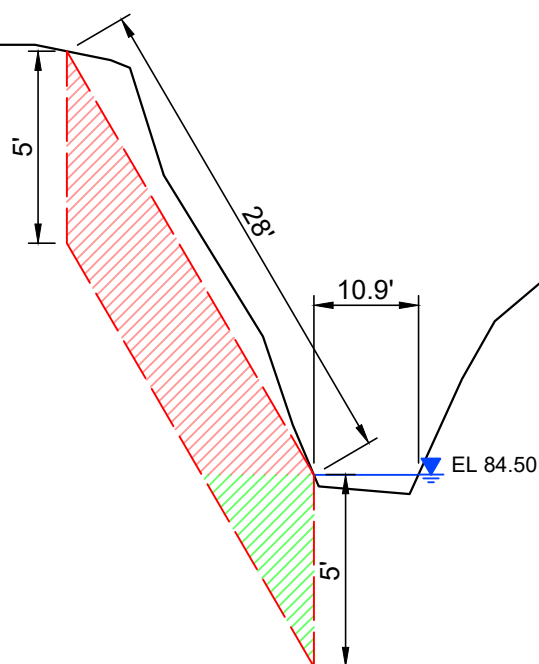

NOTE:
EXCAVATED MATERIAL TO BE PLACED
ON MAINTENANCE BERM OR DISPOSED
OFF-SITE AS DIRECTED BY ENGINEER.


LEGEND

- OHWM
- SELECT FILL SOIL ABOVE OHWM
- SELECT FILL SOIL BELOW OHWM
- CONCRETE RIP-RAP ABOVE OHWM
- CONCRETE RIP-RAP BELOW OHWM

QTYS.

SELECT FILL SOIL ABOVE OHWM	19 CY
SELECT FILL SOIL BELOW OHWM	3 CY
CONC. RIP-RAP ABOVE OHWM	0 CY
CONC. RIP-RAP BELOW OHWM	0 CY
LINEAR FT. OF CHANNEL IMPACT	30 LF

**CHANNEL IIB
SITE 1, SUBSITE 6
SECTION 6**

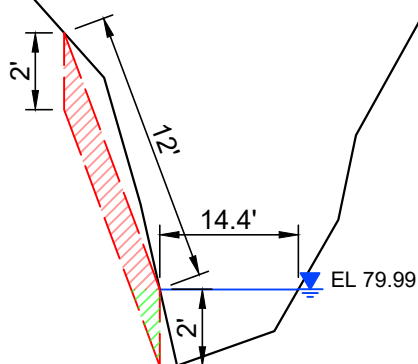

NOTE:
EXCAVATED MATERIAL TO BE PLACED
ON MAINTENANCE BERM OR DISPOSED
OFF-SITE AS DIRECTED BY ENGINEER.


LEGEND

- OHWM
- SELECT FILL SOIL ABOVE OHWM
- SELECT FILL SOIL BELOW OHWM
- CONCRETE RIP-RAP ABOVE OHWM
- CONCRETE RIP-RAP BELOW OHWM

QTYS.

SELECT FILL SOIL ABOVE OHWM	274 CY
SELECT FILL SOIL BELOW OHWM	39 CY
CONC. RIP-RAP ABOVE OHWM	0 CY
CONC. RIP-RAP BELOW OHWM	0 CY
LINEAR FT. OF CHANNEL IMPACT	70 LF

**CHANNEL IIB
SITE 1, SUBSITE 7
SECTION 7**

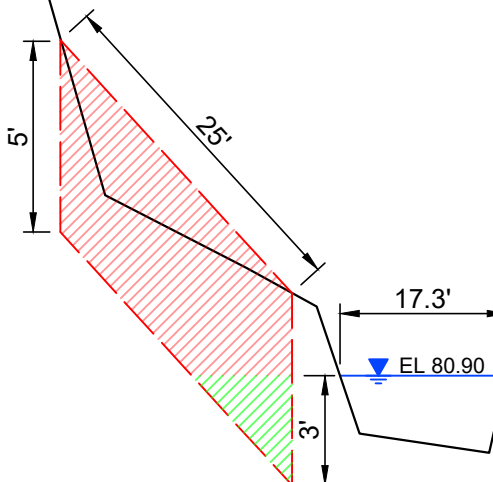

NOTE:
EXCAVATED MATERIAL TO BE PLACED
ON MAINTENANCE BERM OR DISPOSED
OFF-SITE AS DIRECTED BY ENGINEER.


LEGEND

- OHWM
- SELECT FILL SOIL ABOVE OHWM
- SELECT FILL SOIL BELOW OHWM
- CONCRETE RIP-RAP ABOVE OHWM
- CONCRETE RIP-RAP BELOW OHWM

QTYS.

SELECT FILL SOIL ABOVE OHWM	2042 CY
SELECT FILL SOIL BELOW OHWM	3232 CY
CONC. RIP-RAP ABOVE OHWM	0 CY
CONC. RIP-RAP BELOW OHWM	253 CY
LINEAR FT. OF CHANNEL IMPACT	300 LF

CHANNEL IIB
SITE1, SUBSITE 4
SECTION 4

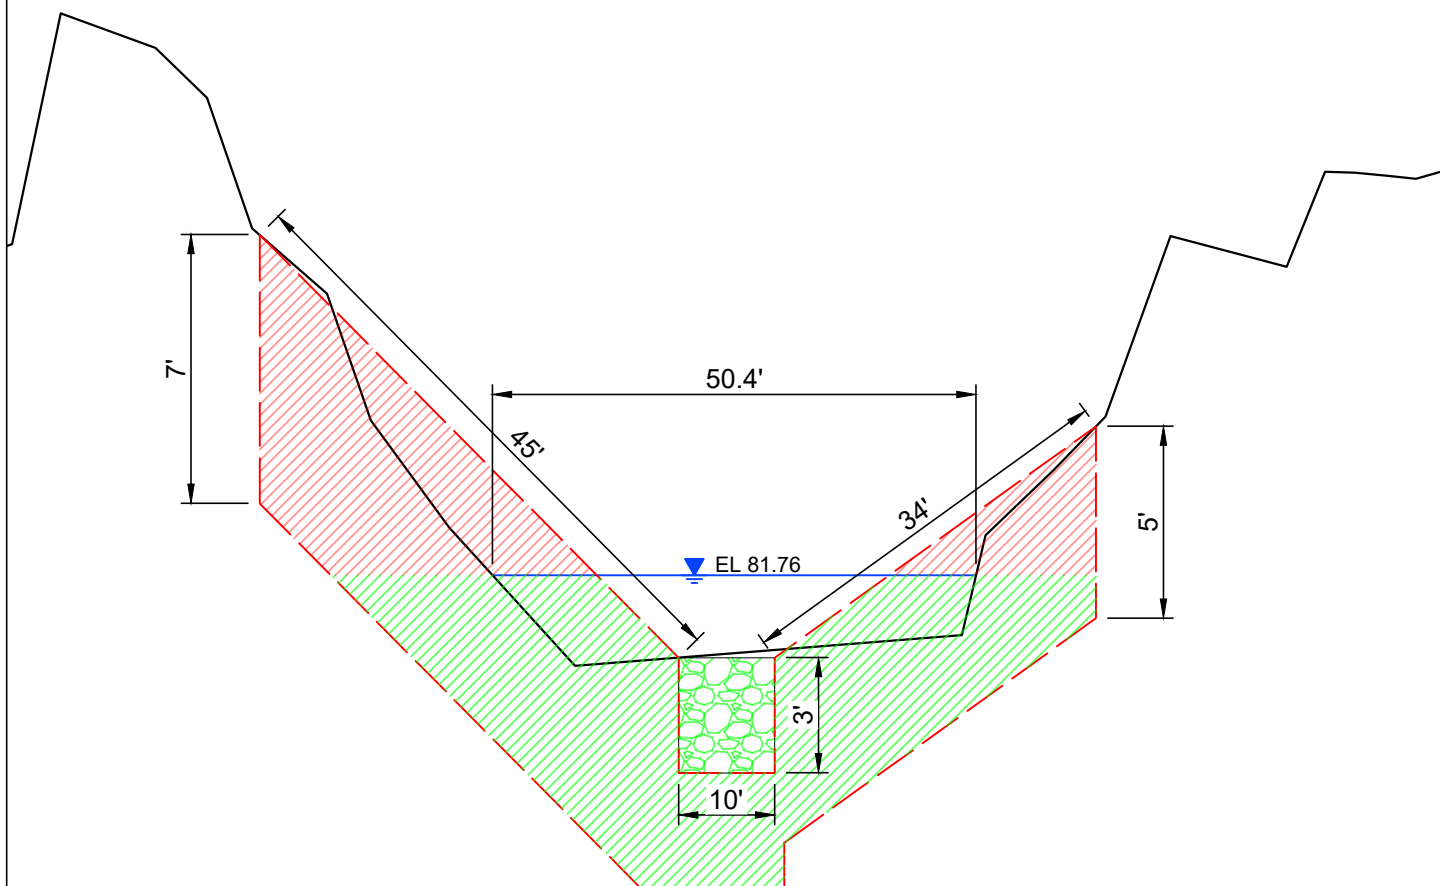

NOTE:
EXCAVATED MATERIAL TO BE PLACED
ON MAINTENANCE BERM OR DISPOSED
OFF-SITE AS DIRECTED BY ENGINEER.

LEGEND


— OHWM

	SELECT FILL SOIL ABOVE OHWM
	SELECT FILL SOIL BELOW OHWM
	CONCRETE RIP-RAP ABOVE OHWM
	CONCRETE RIP-RAP BELOW OHWM

QTYS.

SELECT FILL SOIL ABOVE OHWM	28 CY
SELECT FILL SOIL BELOW OHWM	28 CY
CONC. RIP-RAP ABOVE OHWM	26 CY
CONC. RIP-RAP BELOW OHWM	31 CY
LINEAR FT. OF CHANNEL IMPACT	50 LF

CHANNEL IIB
SITE1, SUBSITE 8
SECTION 8

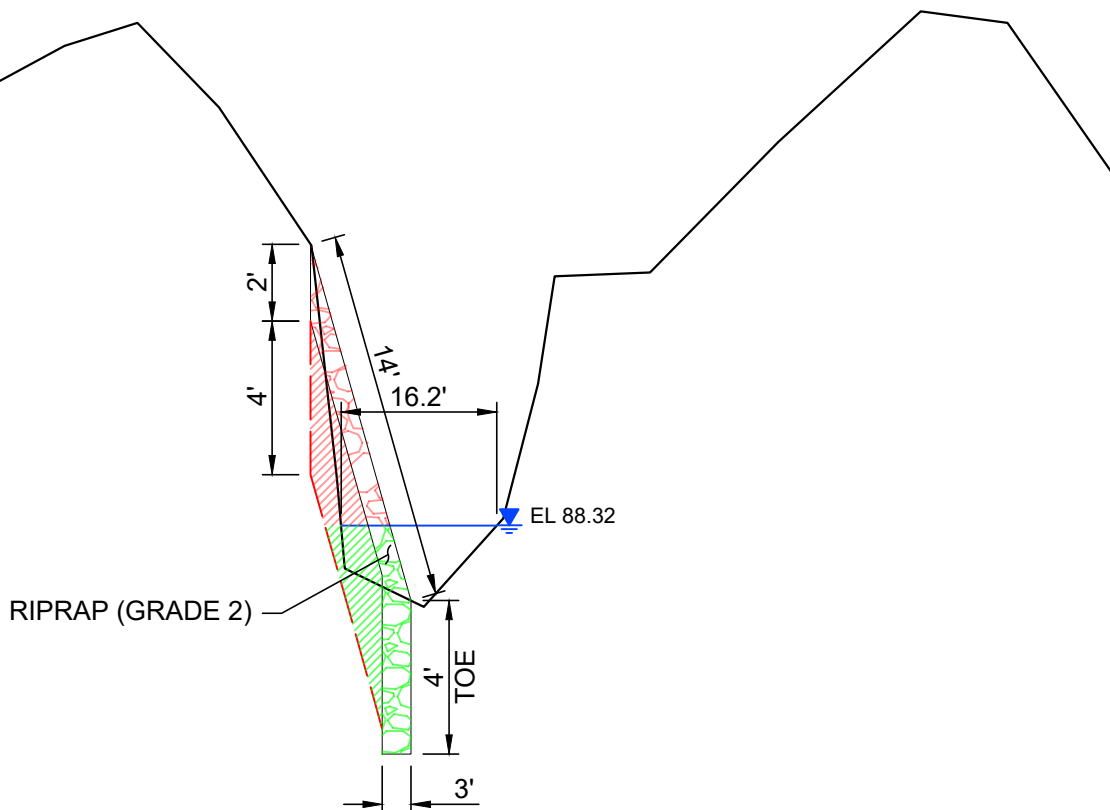

NOTE:
EXCAVATED MATERIAL TO BE PLACED
ON MAINTENANCE BERM OR DISPOSED
OFF-SITE AS DIRECTED BY ENGINEER.