


**VICINITY MAP**  
N.T.S.

30° 04'49" N  
94° 05'18" W

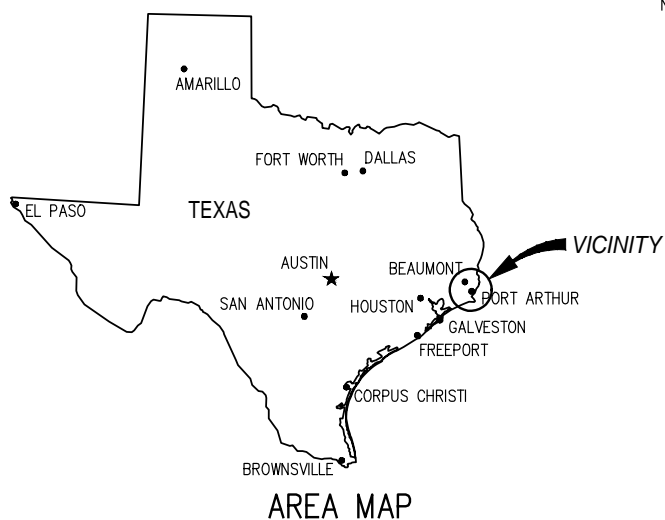

**AREA MAP**

REV



**LANIER & ASSOCIATES**  
CONSULTING ENGINEERS  
INCORPORATED

LA: EF-1120 TX: F-2981  
NEW ORLEANS • BEAUMONT • CORPUS CHRISTI • HOUSTON

**PORT OF BEAUMONT**

BEAUMONT


TEXAS

**LOT 6 BARGE DOCK**  
**SWG-1997-01754**  
**VICINITY MAP**

DATE JAN '23  
DESIGN JES  
DRAWN TMH  
CHECK DLC  
JOB NO 12398  
SHEET No.  
1 OF 6



OVERALL EXISTING  
SITE PLAN AND LOCATION MAP

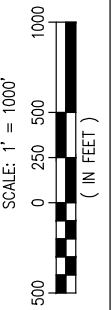

J:\120005\12398 POB LOT 6\DRAWINGS\PERMIT\12398-P2.DWG



**LANIER & ASSOCIATES**  
**CONSULTING ENGINEERS**  
INCORPORATED

LA: EF-1120 TX: F-2981  
NEW ORLEANS • BEAUMONT • CORPUS CHRISTI • HOUSTON

BEAUMONT

PORT OF BEAUMONT


TEXAS

LOT 6 BARGE DOCK  
SWG-1997-01754  
SITE PLAN AND LOCATION MAP

REV

DATE	JAN '23
DESIGN	JES
DRAWN	TMH
CHECK	DLC
JOB NO	12398
SHEET No.	2 OF 6



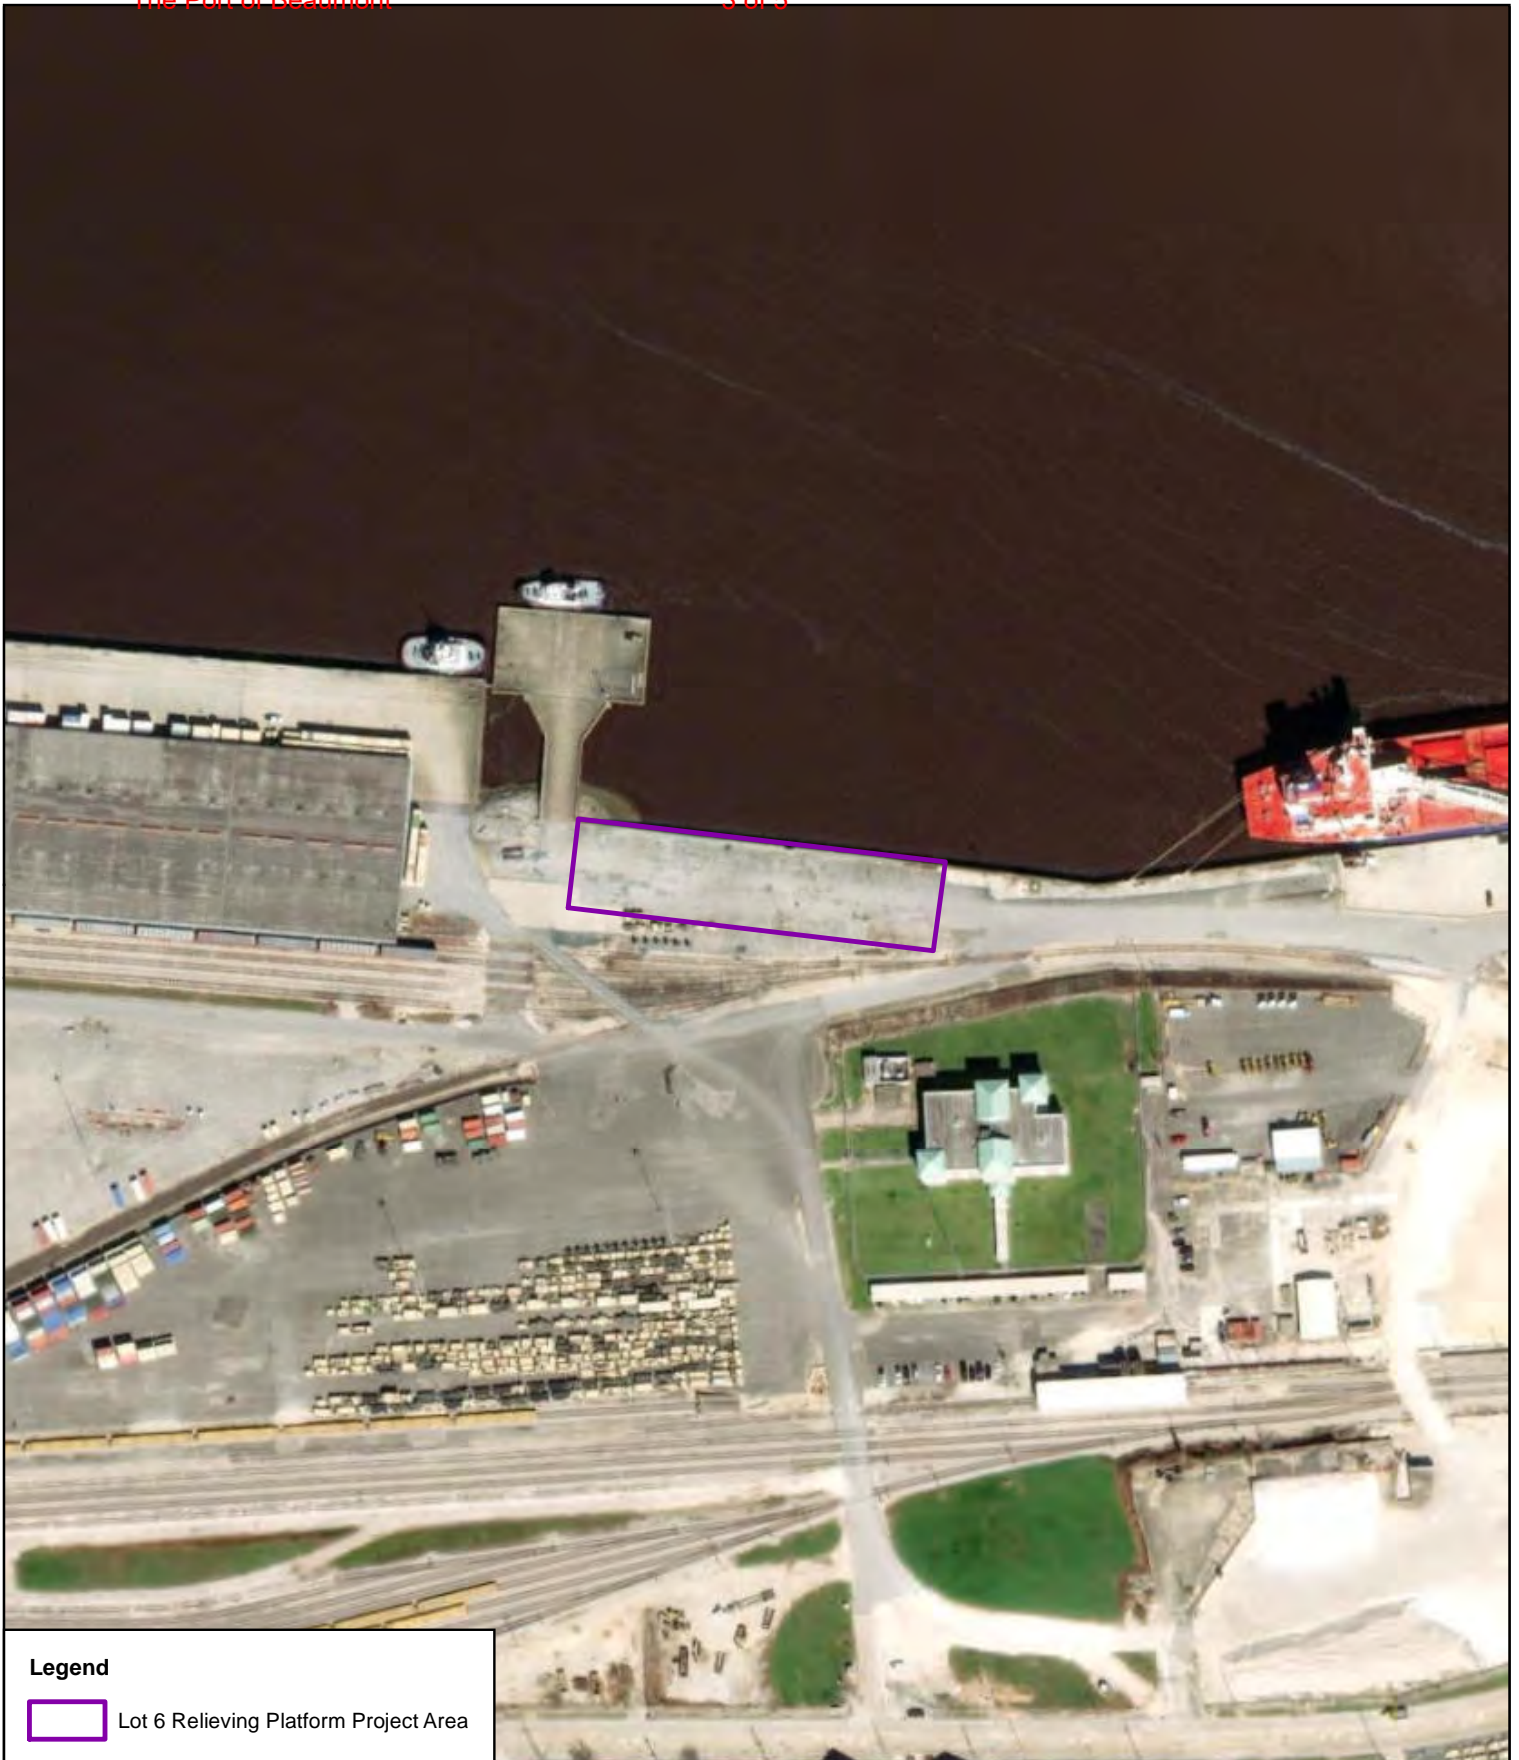

**Legend**

 Lot 6 Relieving Platform Project Area


**Horizon**  
Environmental Services, Inc.

Date:	01/11/2023
Drawn:	KRW
HJN NO:	22370
Source:	Esri 2021

Port of Beaumont:  
Lot 6 Relieving Platform Project  
Jefferson County, Texas



0 30 60  
Meters  
0 100 200  
Feet

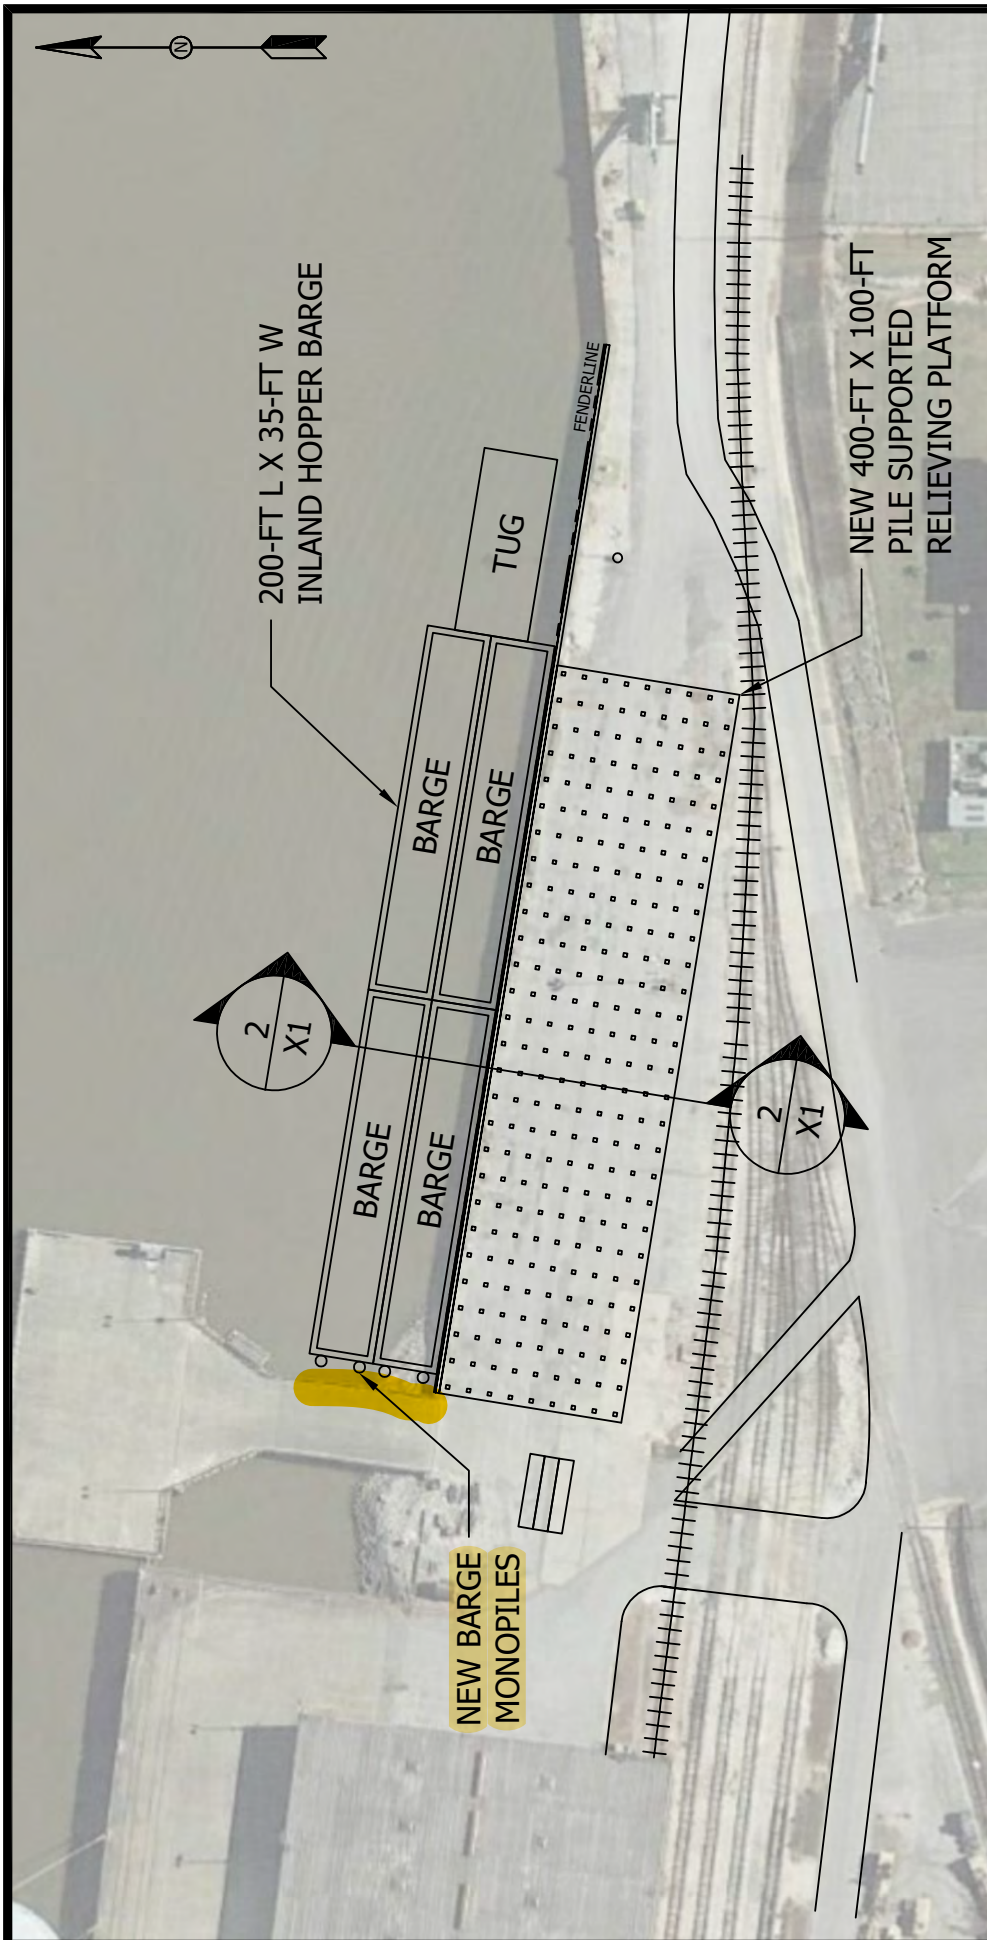


GENERAL NOTES		
1. RELIEVING PLATFORM REQUIRED TO ALLEVIATE CONTAINER AND OPERATIONAL LOADS FROM EXISTING BULKHEAD.		
2. RELIEVING PLATFORM TO SUPPORTED BY PRECAST CONCRETE PILES WITH CONCRETE DECK INSTALLED TO MATCH EXISTING GRADE (EL. 10.0').		
3. NEW BARGE MONOPILES TO PROVIDE IMPROVED BERTHING AND PROTECTION OF EXISTING RO-RO DOCK.		
NO.	REVISION/ISSUE	YYYY/MM/DD




CONTAINER ON BARGE  
PROPOSED SITE PLAN

2019-09-09	SP1
BMB	
POB PROJECT NO. 00031	

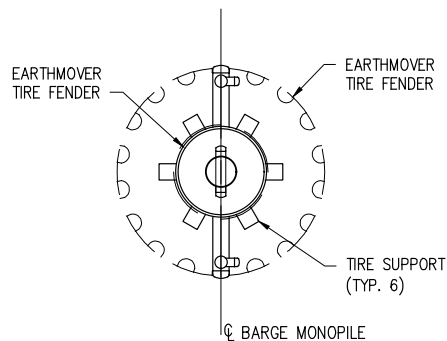

## BARGE MONOPILE PLAN

N.T.S.

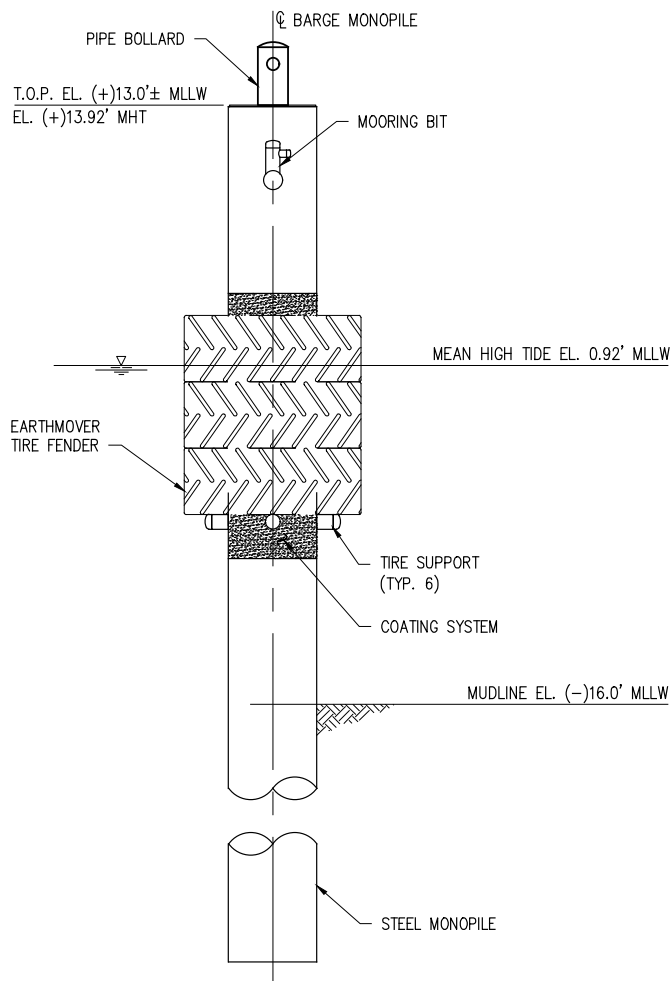

## BARGE MONOPILE ELEVATION

N.T.S.  
(4 REQUIRED)

NOTE:  
0.00' MLLW = 0.92' MHT

REV

J:\2000S\12398 POB LOT 6\DRAWINGS\PERMIT\12398-P6.DWG



**LANIER & ASSOCIATES**  
CONSULTING ENGINEERS  
INCORPORATED

LA: EF-1120 TX: F-2981  
NEW ORLEANS • BEAUMONT • CORPUS CHRISTI • HOUSTON

PORT OF BEAUMONT	
BEAUMONT	TEXAS
LOT 6 BARGE DOCK	
SWG-1997-01754	
DOLPHIN DETAIL	

DATE	JAN '23
DESIGN	JES
DRAWN	TMH
CHECK	DLC
JOB NO	12398
SHEET No.	6 OF 6