



**Inset Map**

**See Inset Map**




**Exhibit 1: Vicinity Map**


Lake Houston Dam Spillway  
Improvement Project  
SWG-2020-00271  
Harris County, Texas

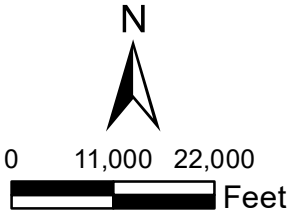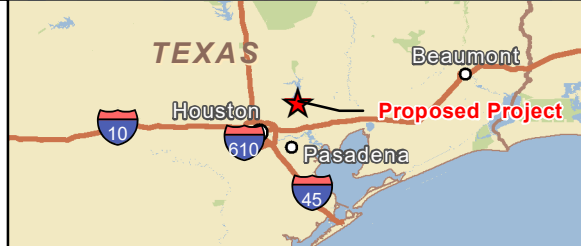Created: 7/13/2021



**Legend**


-  Upland Laydown Yard
-  Proposed Project Footprint (6.51 ac)
-  Cross-section

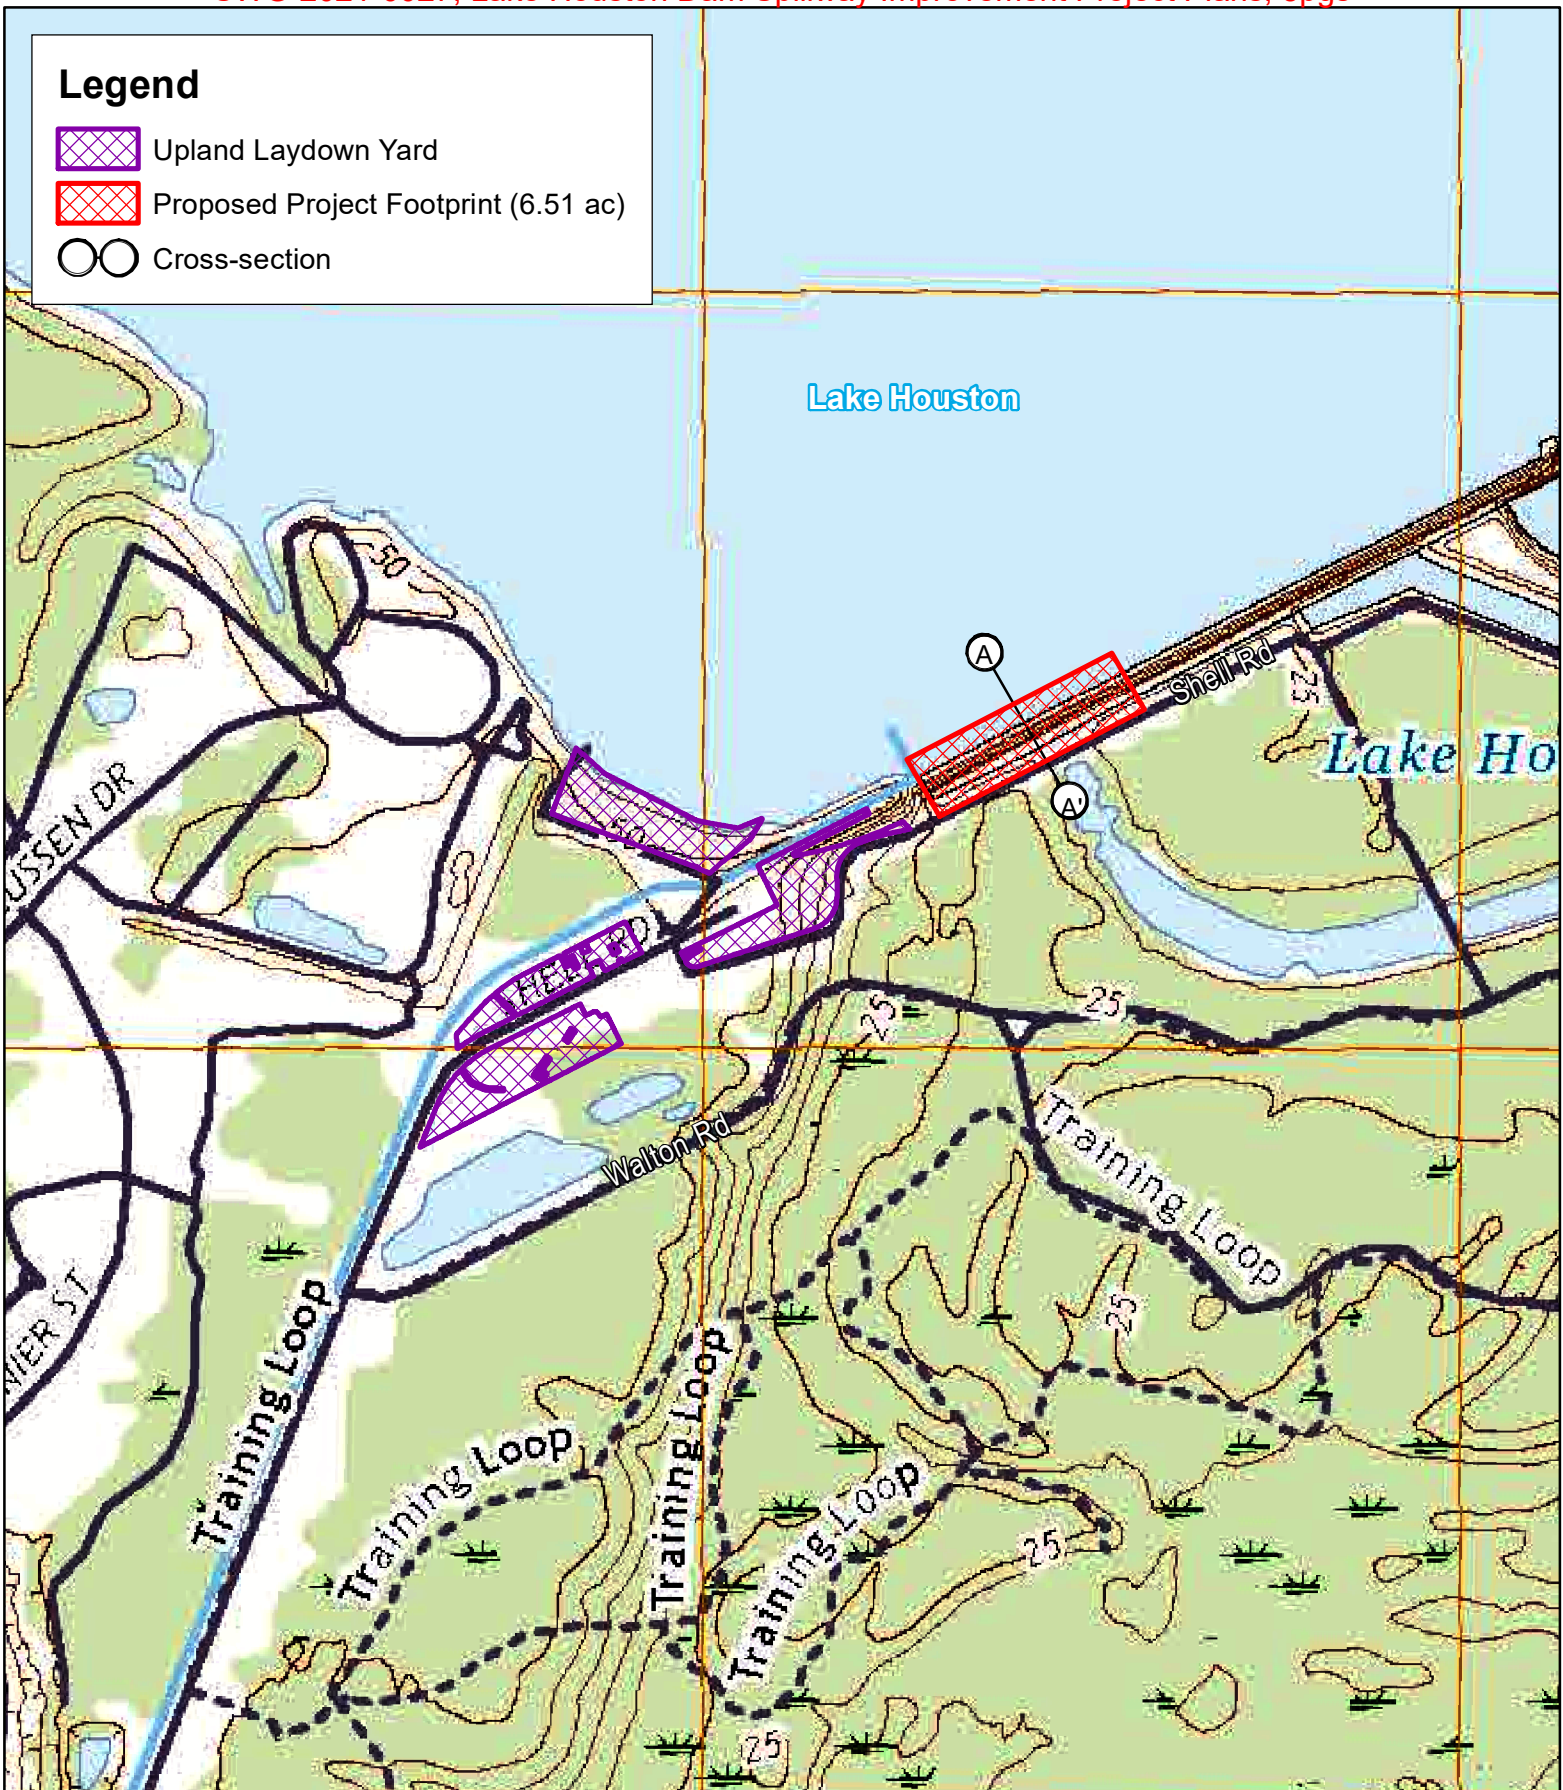

**Exhibit 2: USGS Harmaston and Crosby, TX Topographic with Proposed Project**  
 Lake Houston Dam Spillway Improvement Project  
 SWG-2020-00271  
 Harris County, Texas  
Created: 7/14/2021



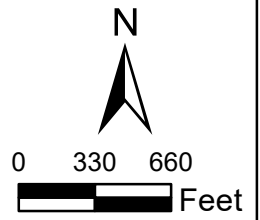


**HOLLAWAY**  
 ENVIRONMENTAL + COMMUNICATIONS





**Legend**

-  Proposed Project Footprint (6.51 ac)
-  Upland Laydown Yard
-  Cross-section




Copyright nearmap 2015

**Exhibit 3: 2021 Aerial  
Photograph with  
Proposed Project**


Lake Houston Dam Spillway  
Improvement Project  
SWG-2020-00271

Harris County, Texas



Date of Aerial: 01/27/2021 Created: 7/14/2021

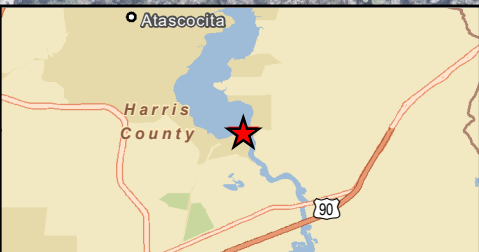

**HOLLAWAY**  
ENVIRONMENTAL + COMMUNICATIONS

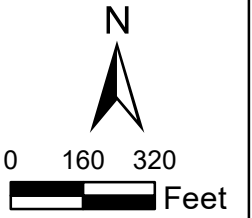




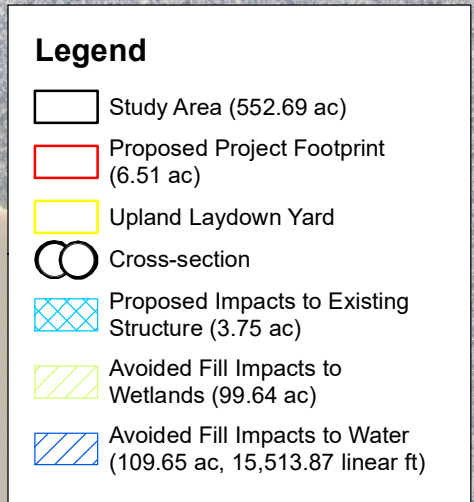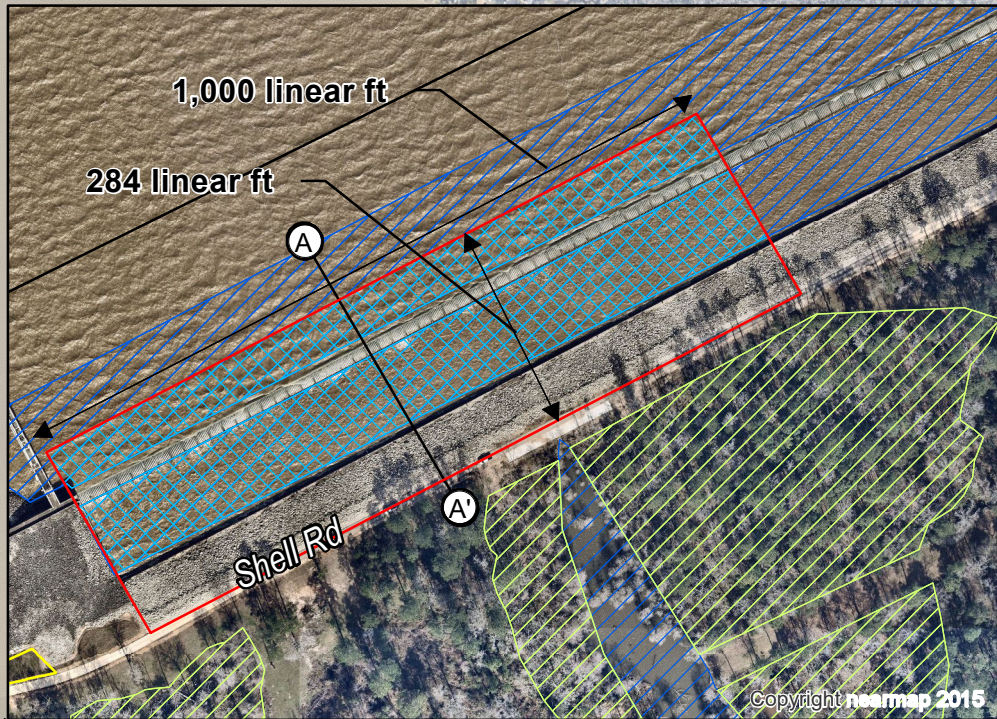


**Exhibit 4: 2021 Aerial Photograph with Proposed Impacts**  
 Lake Houston Dam Spillway Improvement Project  
 SWG-2020-00271  
 Harris County, Texas

Date of Aerial: 01/27/2021 Created: 7/14/2021

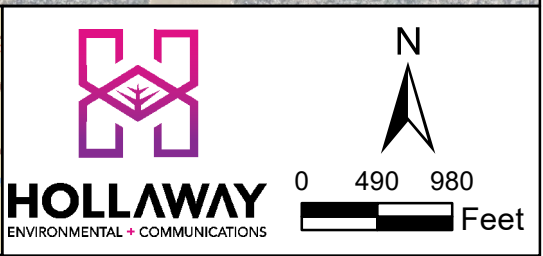



# Lake Houston Spillway Cross Section A – A'

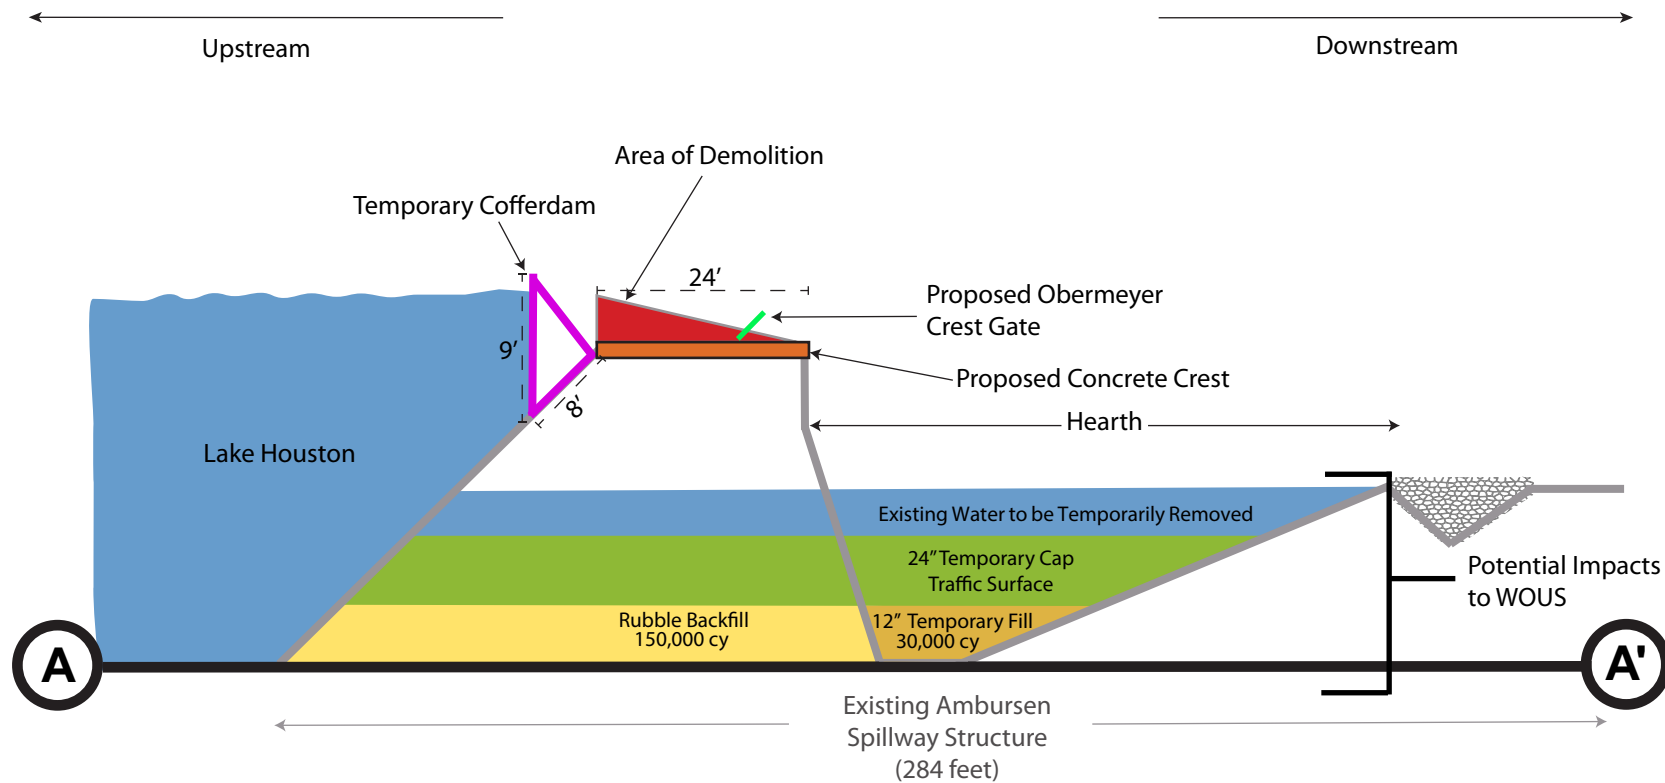

SCALE: Not to Scale



EXHIBIT 5:  
CROSSING A-A' TYPICAL CROSS-SECTION

Lake Houston Dam Spillway Improvement Project  
SWG-2020-00271  
Harris County, Texas