





PROJECT CONSTRUCTION TYPICAL DRAWINGS



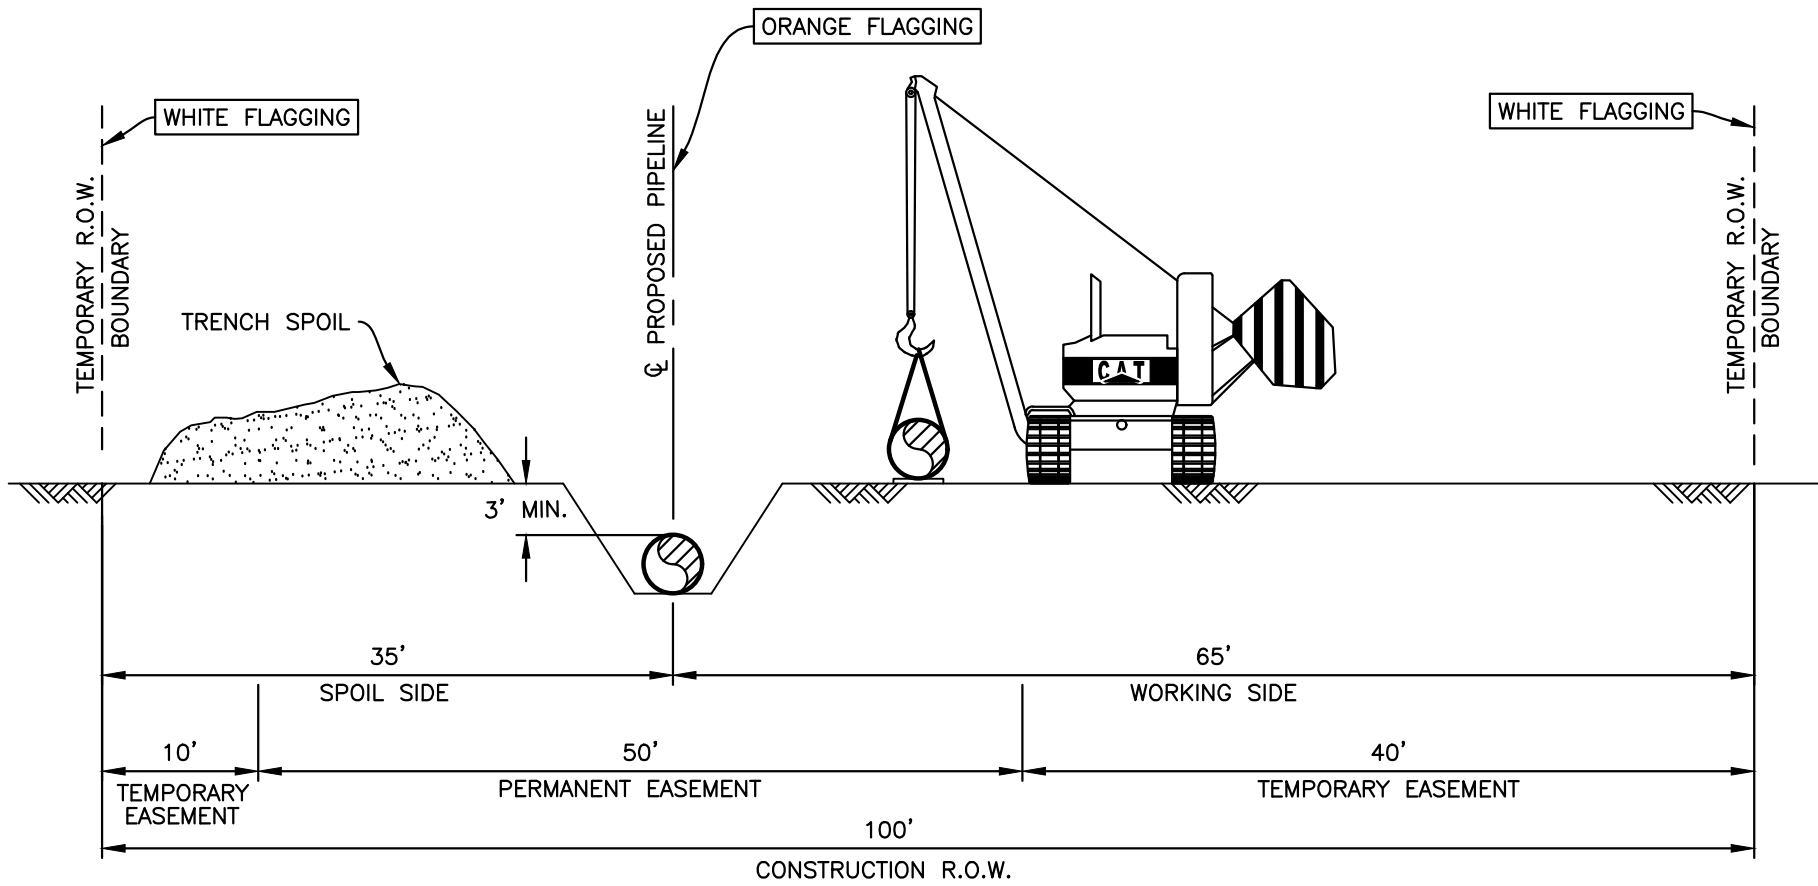


 Enable Gulf Run Transmission, LLC
 

**TYPICAL PIPELINE
 UPLAND - GREENFIELD
 CONSTRUCTION ROW CONFIGURATION**

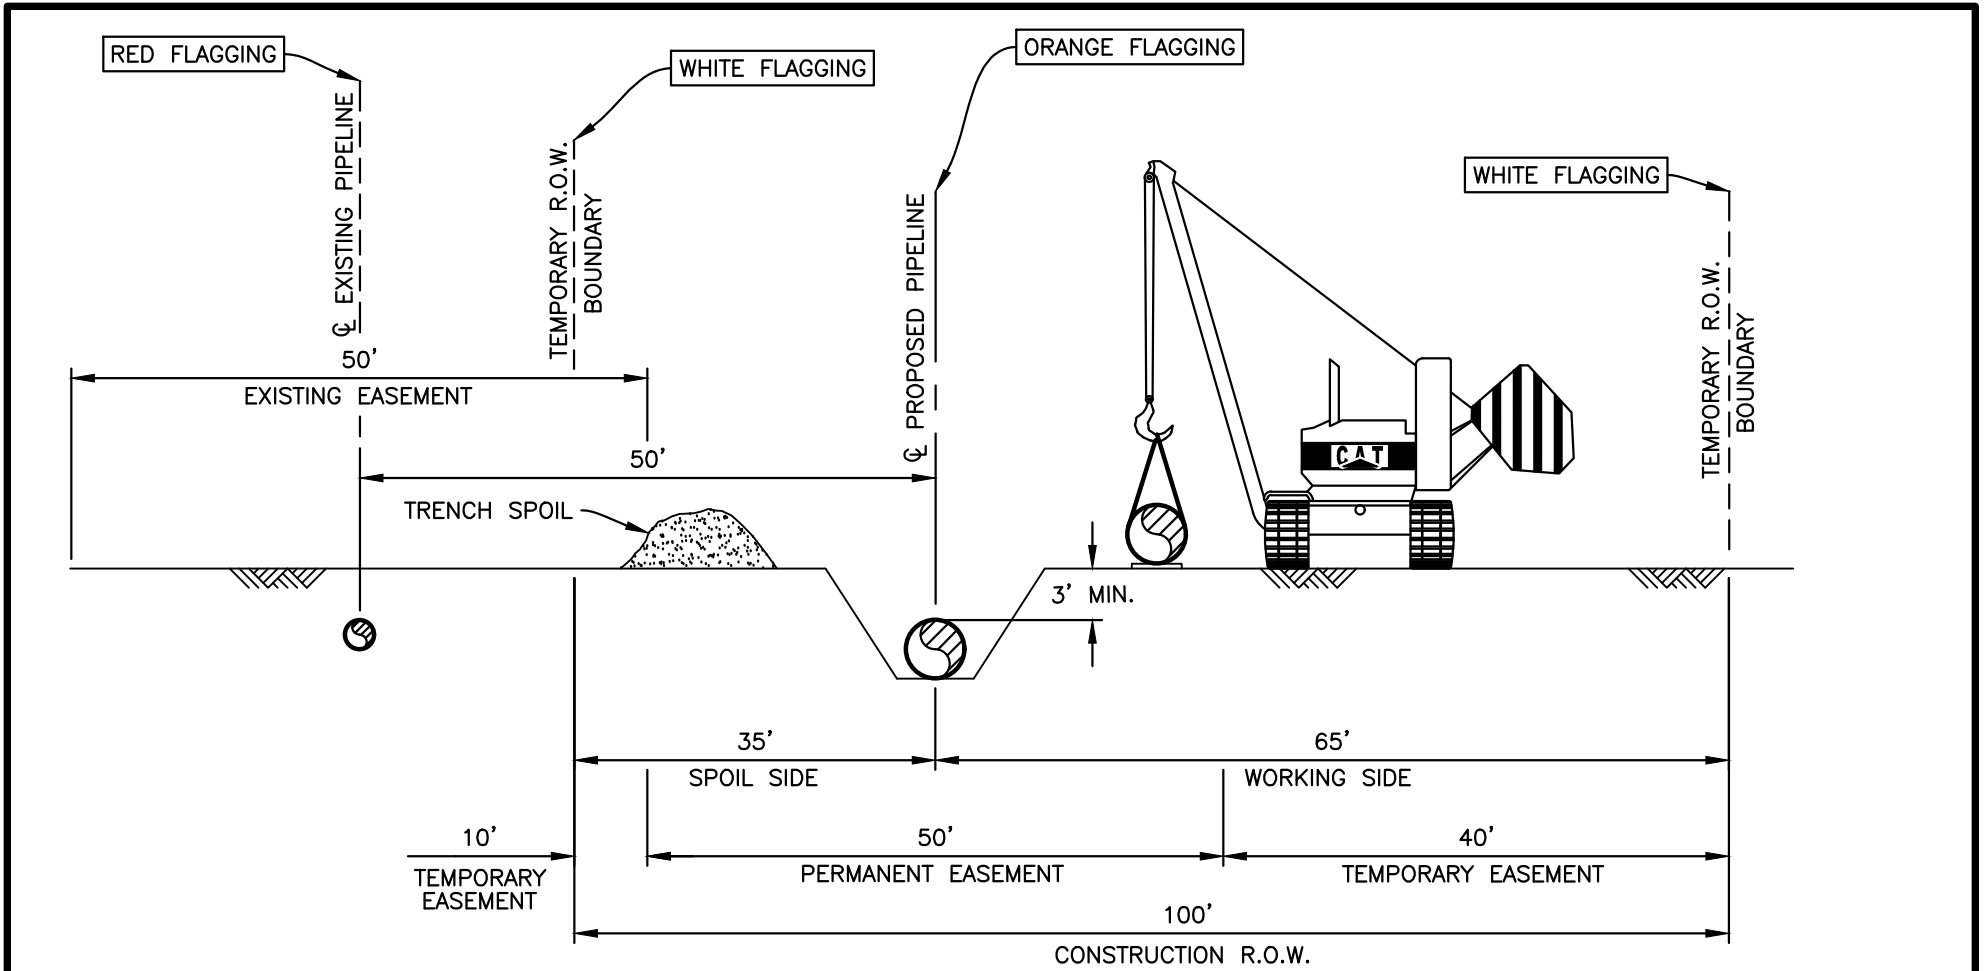
File No.: FIGURE 1	DRAWN BY	ISM	DATE	04/25/19	DWG. NO. FIGURE 1
	CHECKED BY	JOI	SCALE	NTS	
	APPROVED BY	CKF	REVISION	0	





Enable Gulf Run Transmission, LLC


TYPICAL PIPELINE UPLAND – COLLOCATED EXISTING PIPELINE WITH 50' EASEMENT CONSTRUCTION ROW CONFIGURATION


File No.: FIGURE 2	DRAWN BY ISM	DATE 04/25/19	DWG. NO. FIGURE 2
	CHECKED BY JOI	SCALE NTS	
	APPROVED BY CKF	REVISION 0	

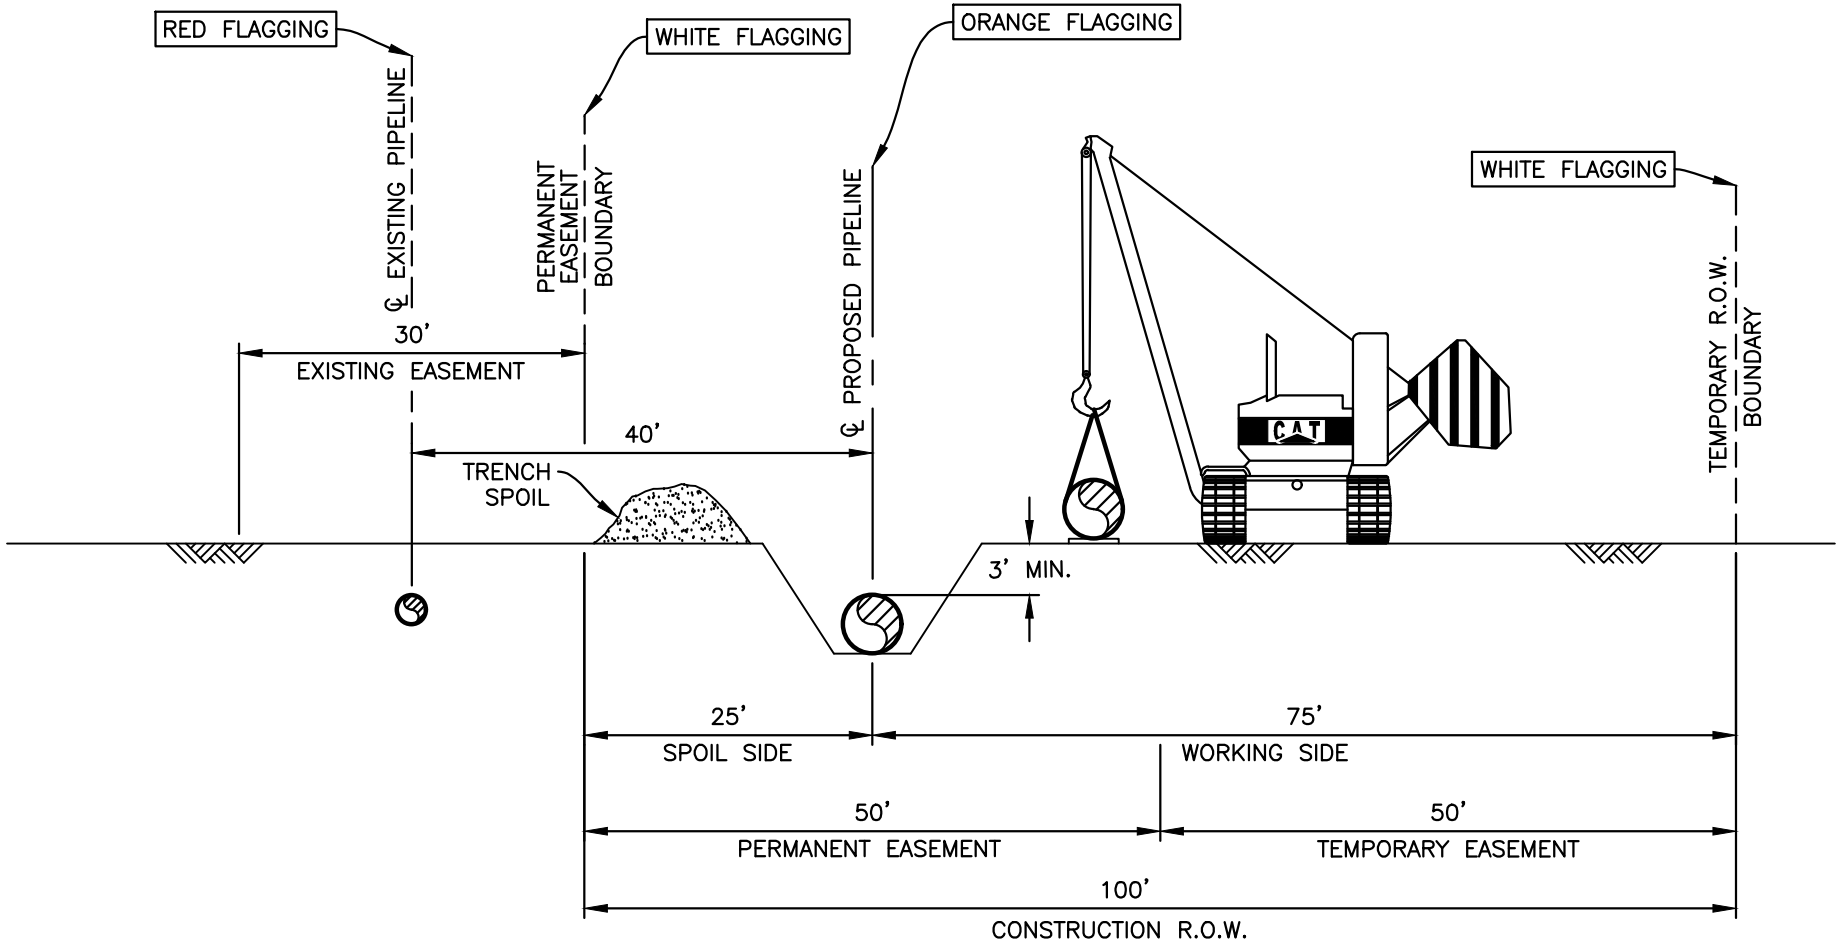


		Enable Gulf Run Transmission, LLC			
File No.: FIGURE 3	TYPICAL PIPELINE UPLAND – COLLOCATED EXISTING PIPELINE WITH 30' EASEMENT CONSTRUCTION ROW CONFIGURATION				
	DRAWN BY	ISM	DATE	04/25/19	DWG. NO.
	CHECKED BY	JOI	SCALE	NTS	FIGURE 3
	APPROVED BY	CKF	REVISION	0	

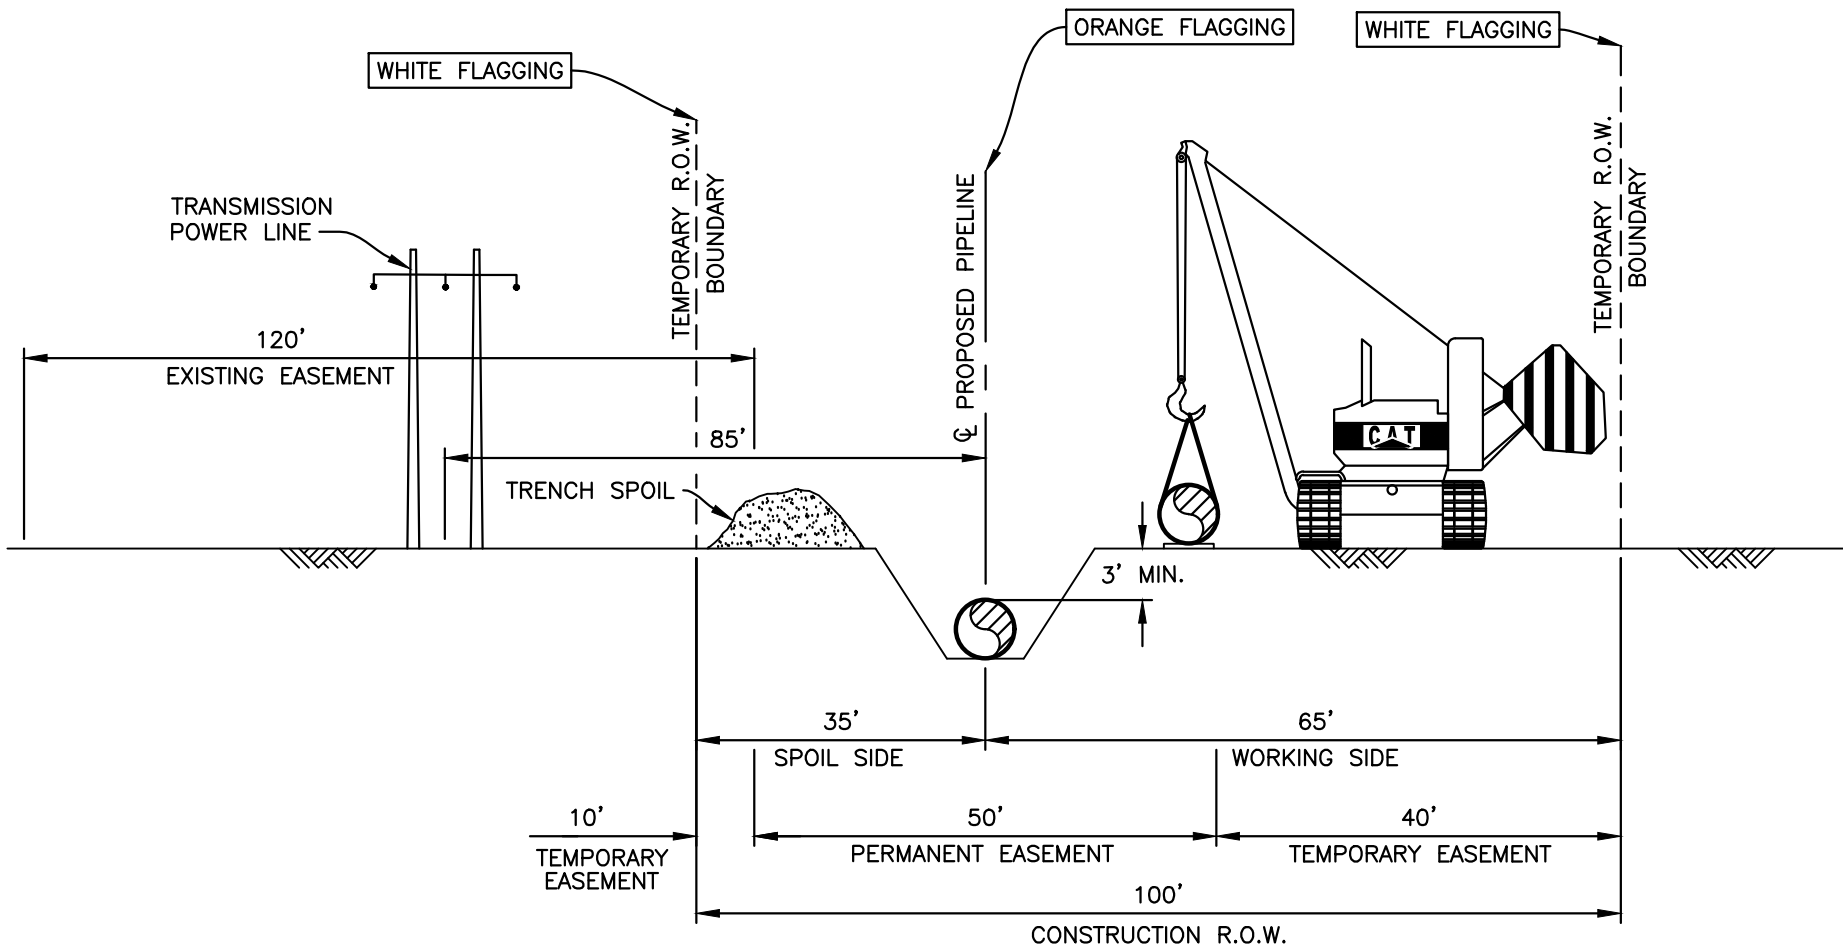

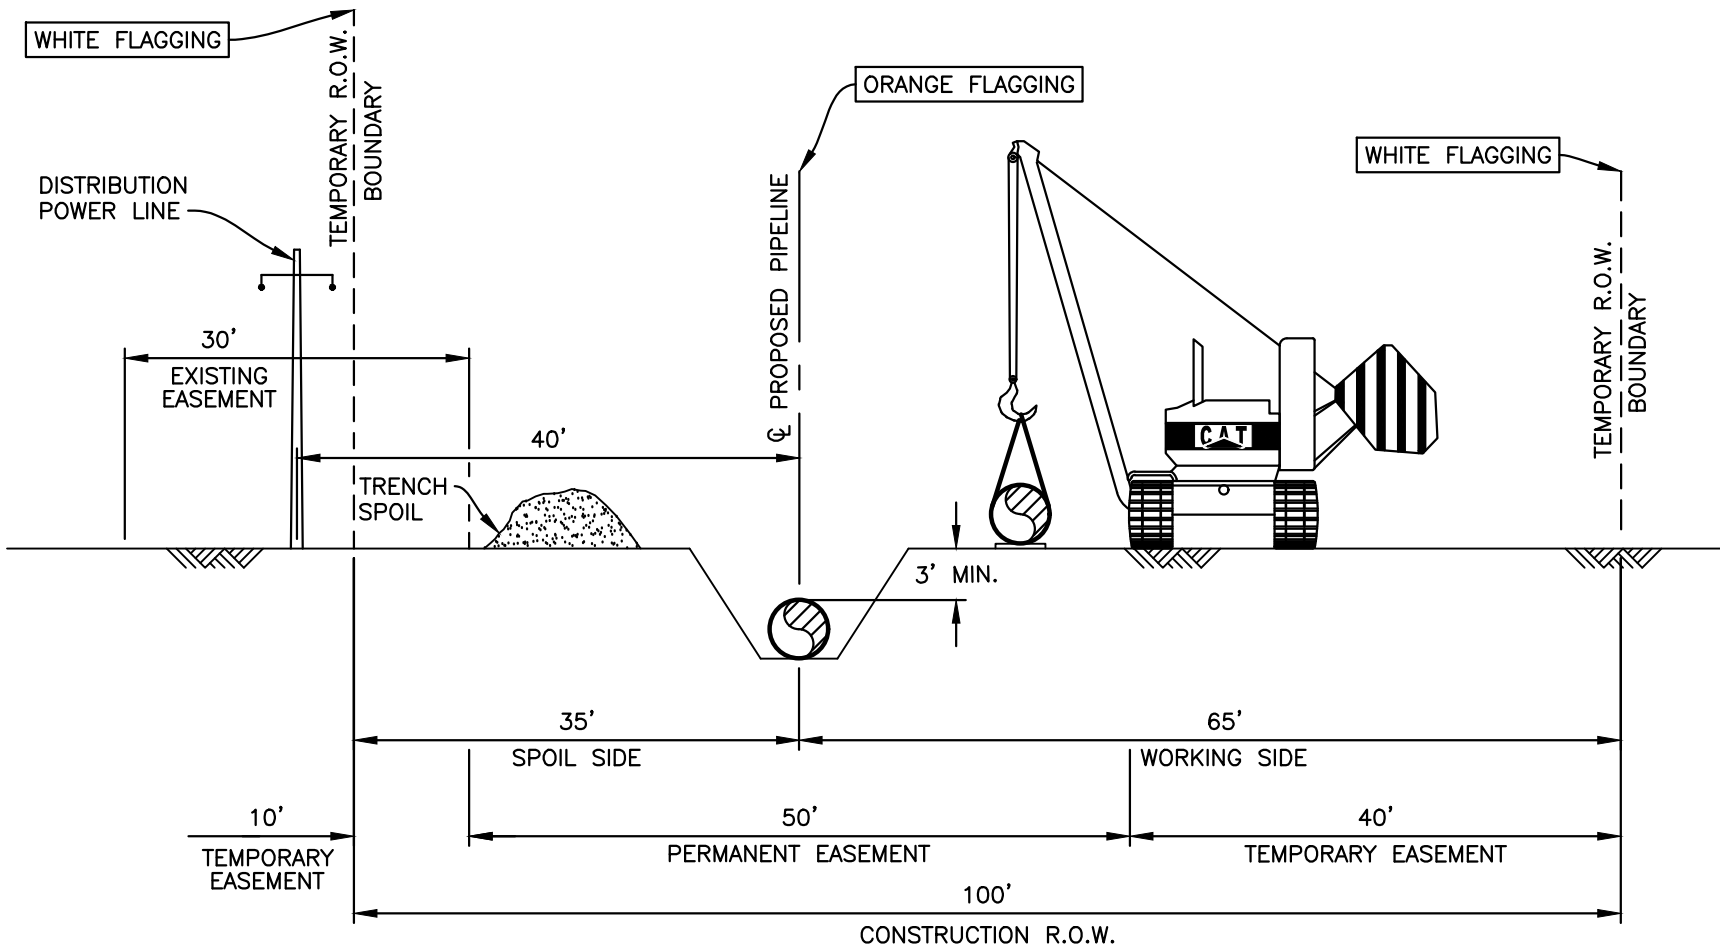

		Enable Gulf Run Transmission, LLC			
File No.: FIGURE 4	TYPICAL PIPELINE UPLAND – COLLOCATED TRANSMISSION POWER LINE WITH 120' EASEMENT CONSTRUCTION ROW CONFIGURATION				
	DRAWN BY ISM	DATE 04/25/19	DWG. NO.		
	CHECKED BY JOI	SCALE NTS	FIGURE 4		
	APPROVED BY CKF	REVISION 0			

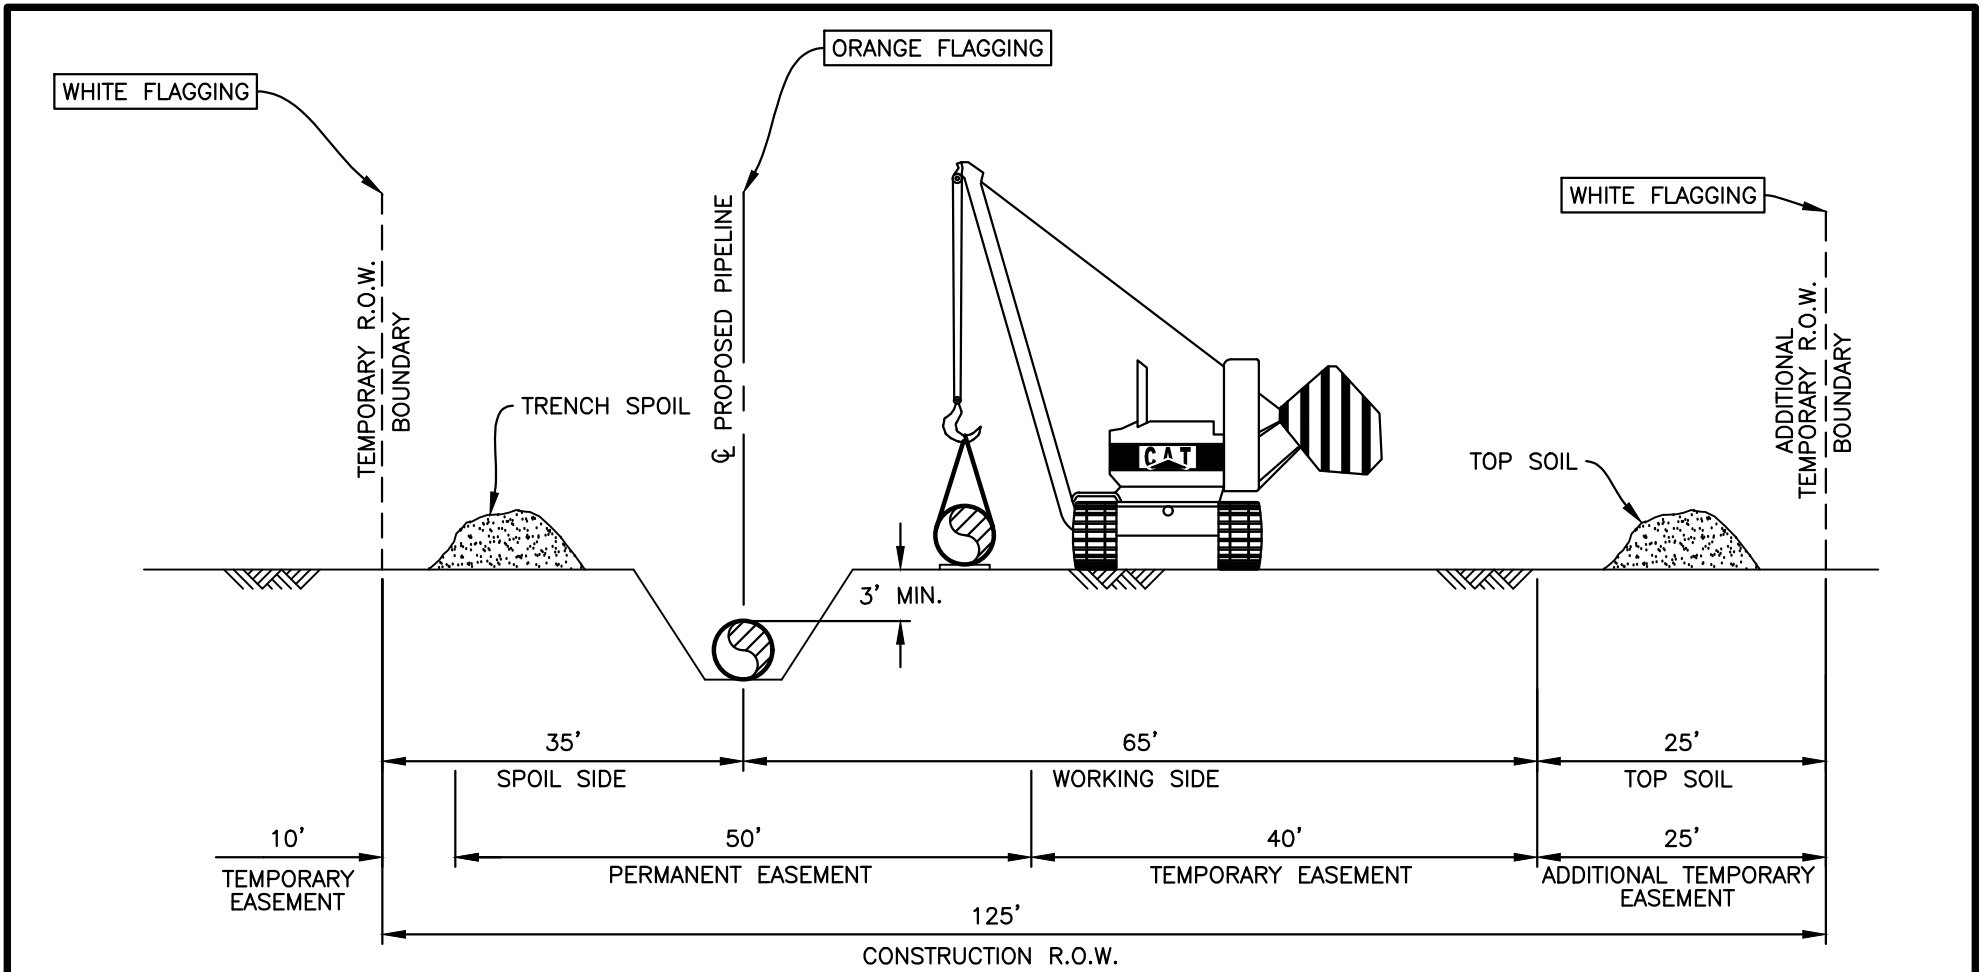


		Enable Gulf Run Transmission, LLC		
File No.: FIGURE 5	TYPICAL PIPELINE UPLAND – COLLOCATED DISTRIBUTION POWER LINE WITH 30' EASEMENT CONSTRUCTION ROW CONFIGURATION			
	DRAWN BY ISM	DATE 04/25/19	DWG. NO.	
	CHECKED BY JOI	SCALE NTS	FIGURE 5	
	APPROVED BY CKF	REVISION 0		






 Enable Gulf Run Transmission, LLC
 

**TYPICAL PIPELINE
 PASTURE – GREENFIELD
 CONSTRUCTION ROW CONFIGURATION**

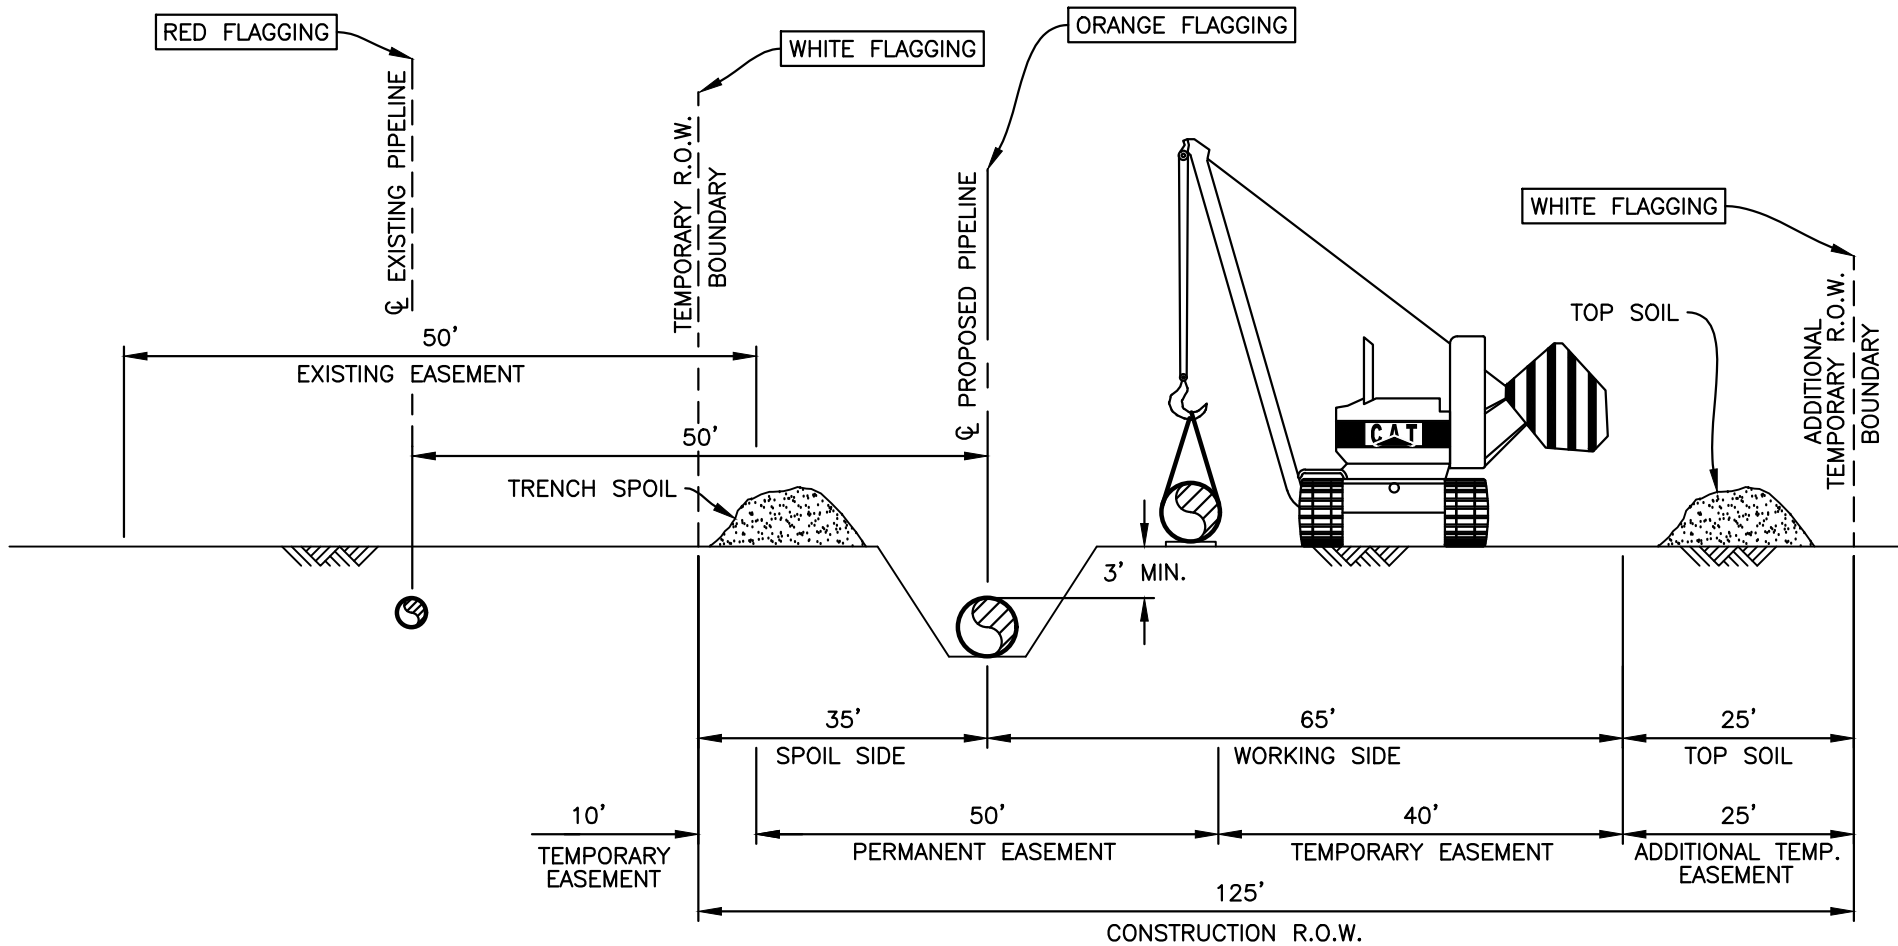File No.: FIGURE 6	DRAWN BY	ISM	DATE	04/25/19	DWG. NO.
	CHECKED BY	JOI	SCALE	NTS	FIGURE 6
	APPROVED BY	CKF	REVISION	0	







 Enable Gulf Run Transmission, LLC
 

TYPICAL PIPELINE PASTURE – COLLOCATED EXISTING PIPELINE WITH 50’ EASEMENT CONSTRUCTION ROW CONFIGURATION

File No.: FIGURE 7	DRAWN BY	ISM	DATE	04/25/19	DWG. NO.
	CHECKED BY	JOI	SCALE	NTS	
	APPROVED BY	CKF	REVISION	0	

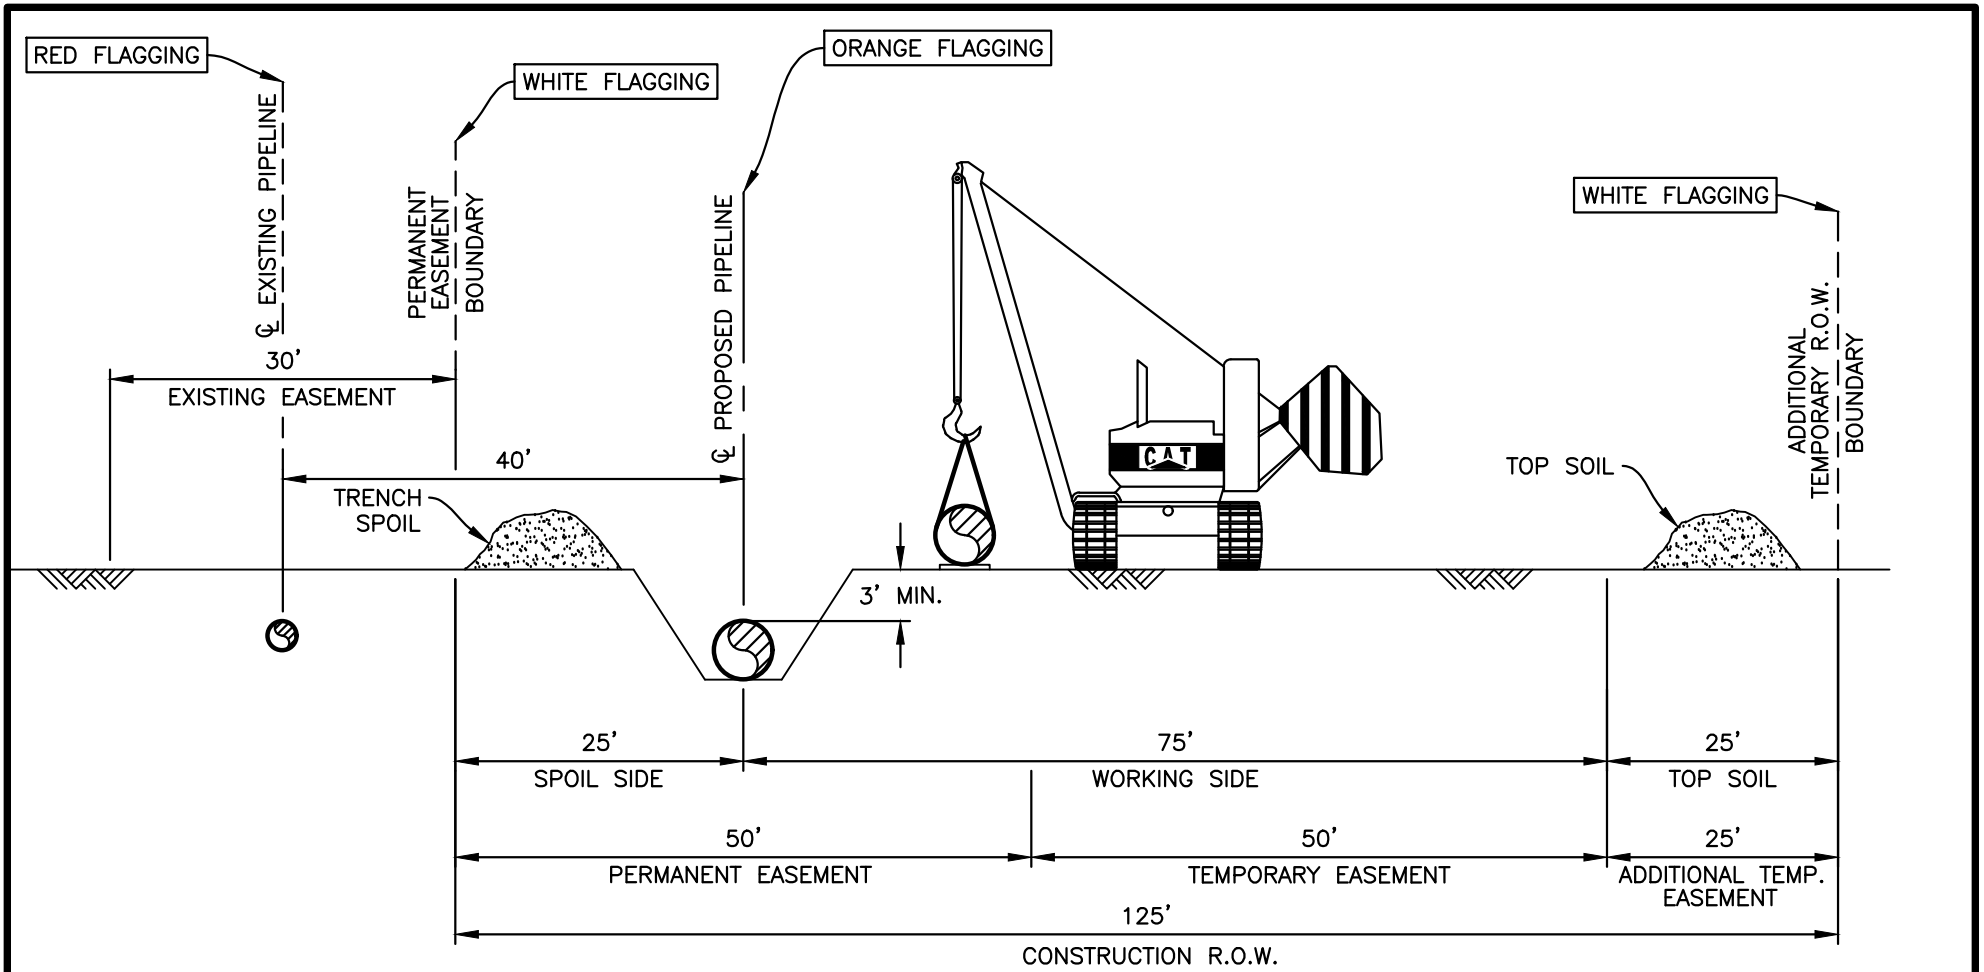
FIGURE 7







 Enable Gulf Run Transmission, LLC
 

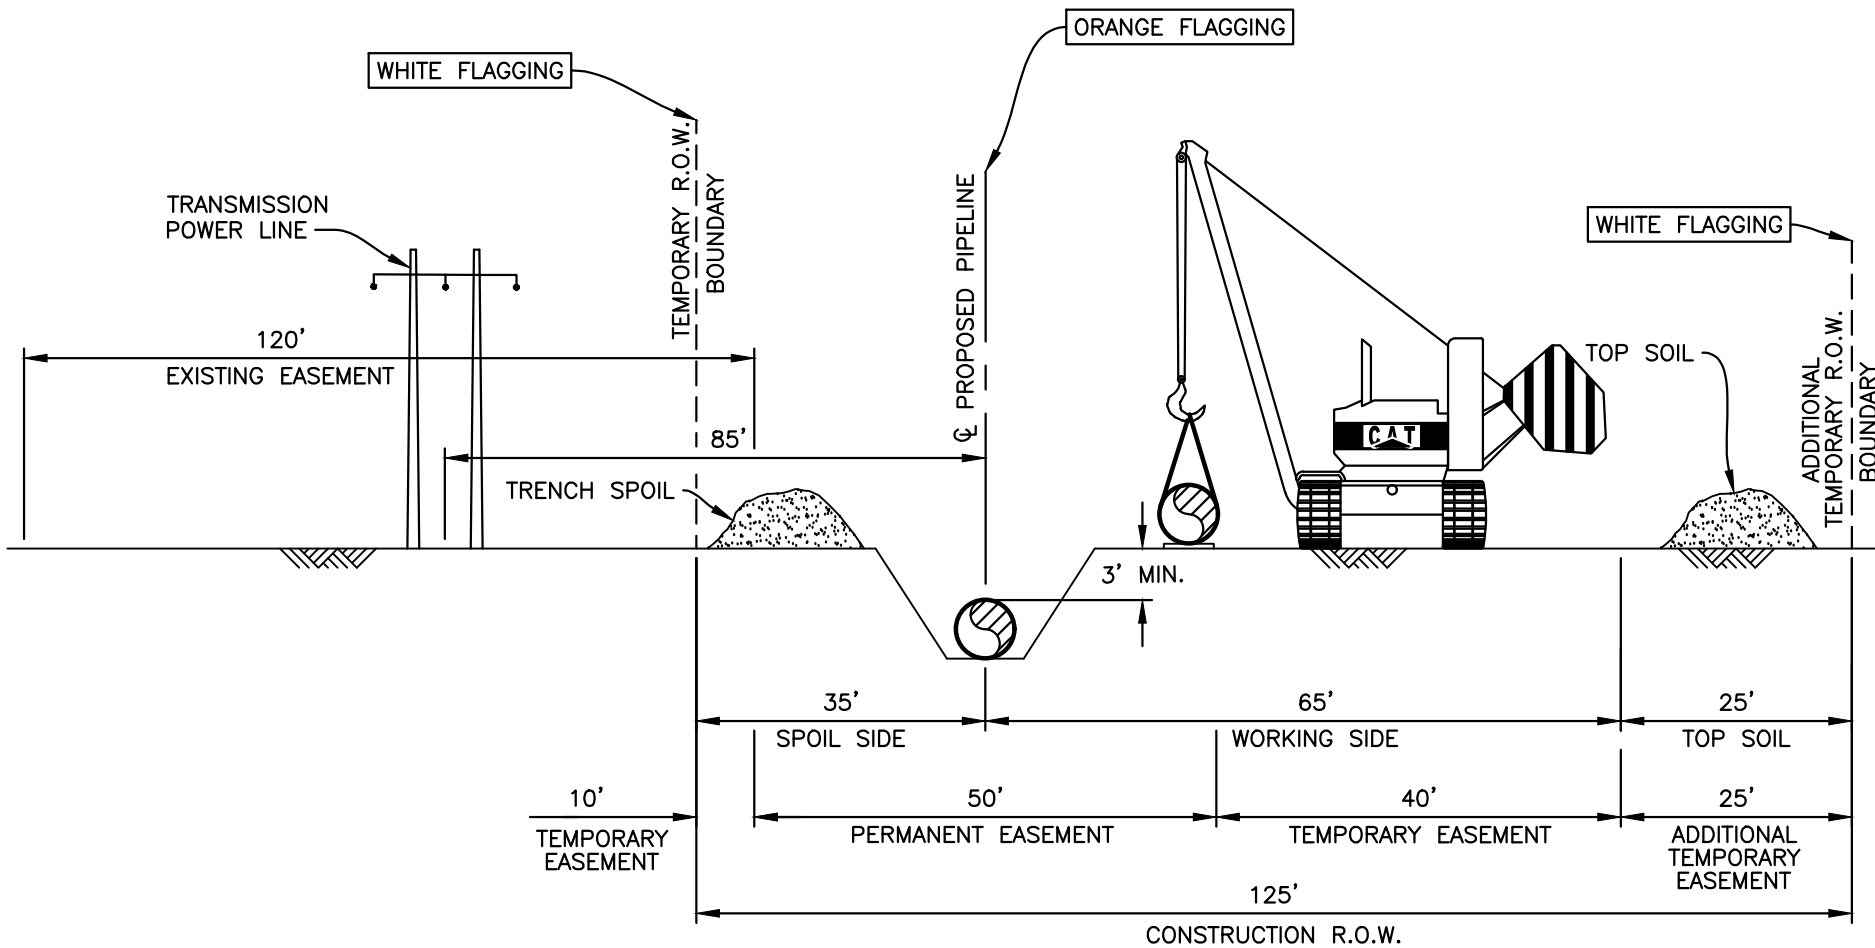

**TYPICAL PIPELINE
 PASTURE – COLLOCATED
 EXISTING PIPELINE WITH 30' EASEMENT
 CONSTRUCTION ROW CONFIGURATION**

File No.: FIGURE 8	DRAWN BY	ISM	DATE	04/25/19	DWG. NO.
	CHECKED BY	JOI	SCALE	NTS	FIGURE 8
	APPROVED BY	CKF	REVISION	0	

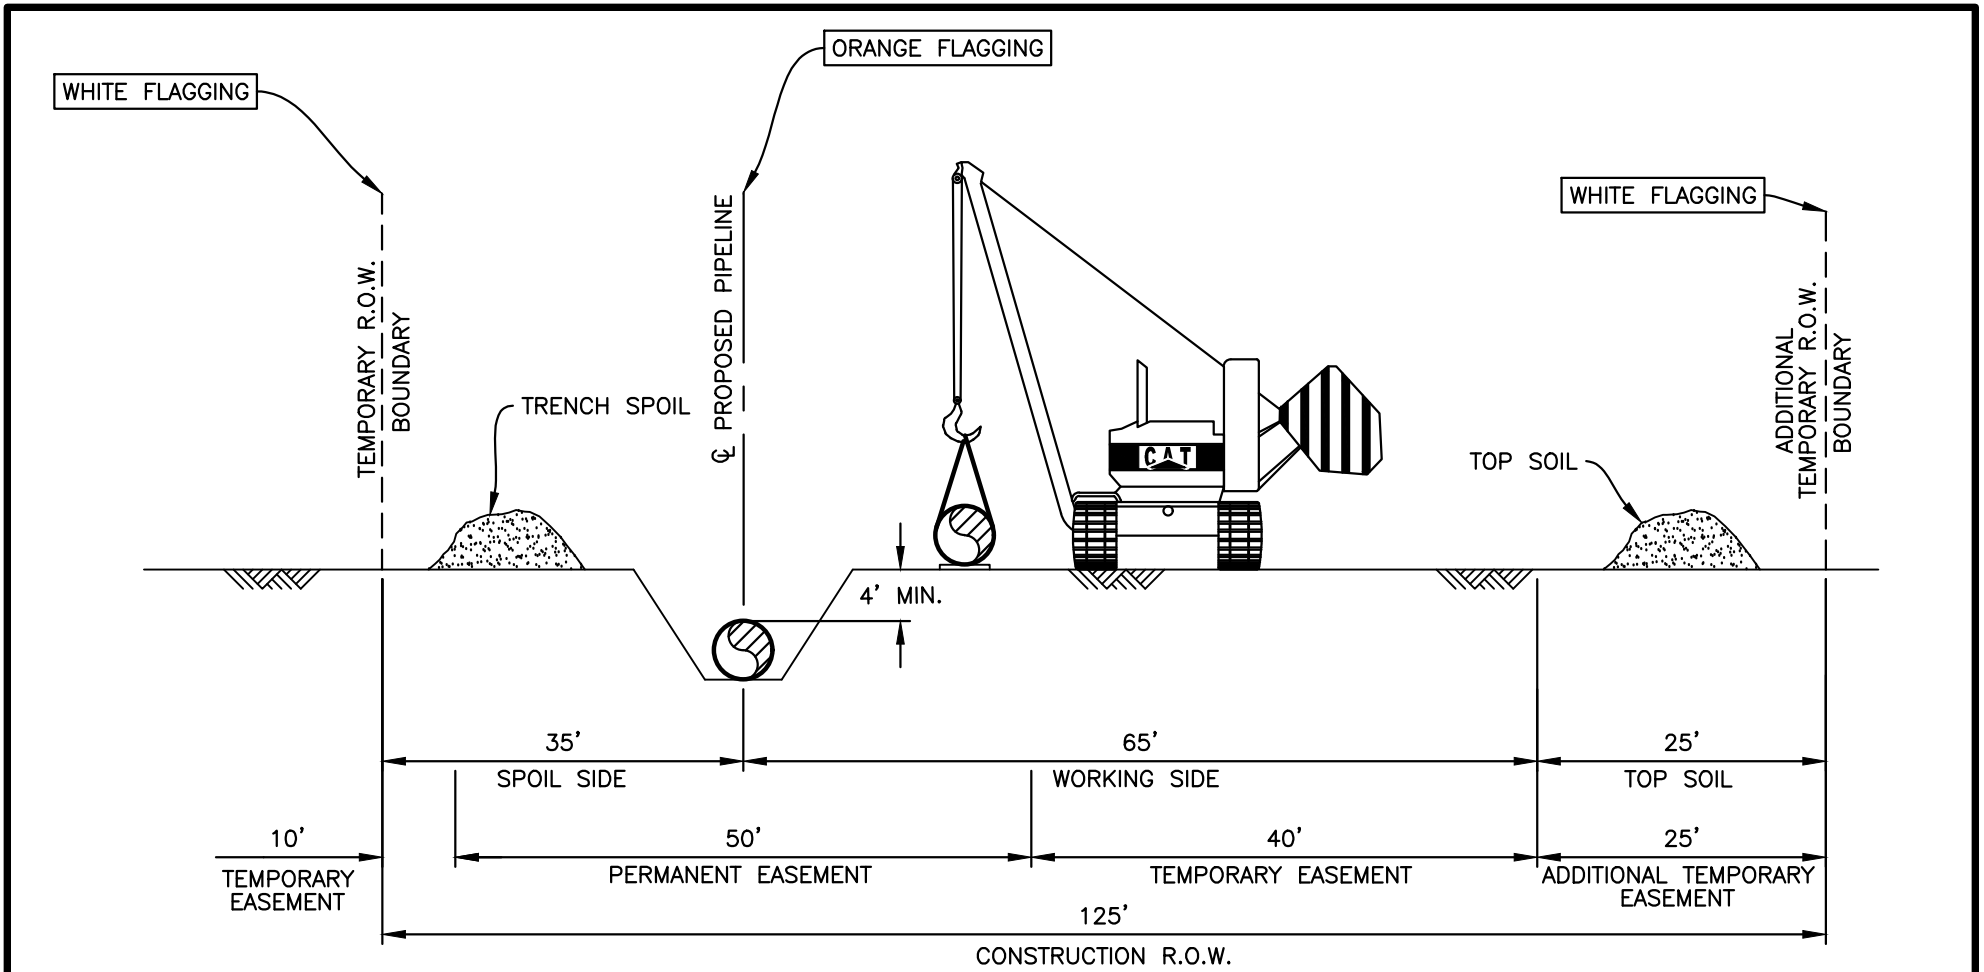


		Enable Gulf Run Transmission, LLC			
File No.: FIGURE 9	TYPICAL PIPELINE PASTURE – COLLOCATED TRANSMISSION POWER LINE WITH 120’ EASEMENT CONSTRUCTION ROW CONFIGURATION				
	DRAWN BY ISM	DATE 04/25/19	DWG. NO.		
	CHECKED BY JOI	SCALE NTS	FIGURE 9		
	APPROVED BY CKF	REVISION 0			






 Enable Gulf Run Transmission, LLC
 

**TYPICAL PIPELINE
AGRICULTURAL FIELD – GREENFIELD
CONSTRUCTION ROW CONFIGURATION**

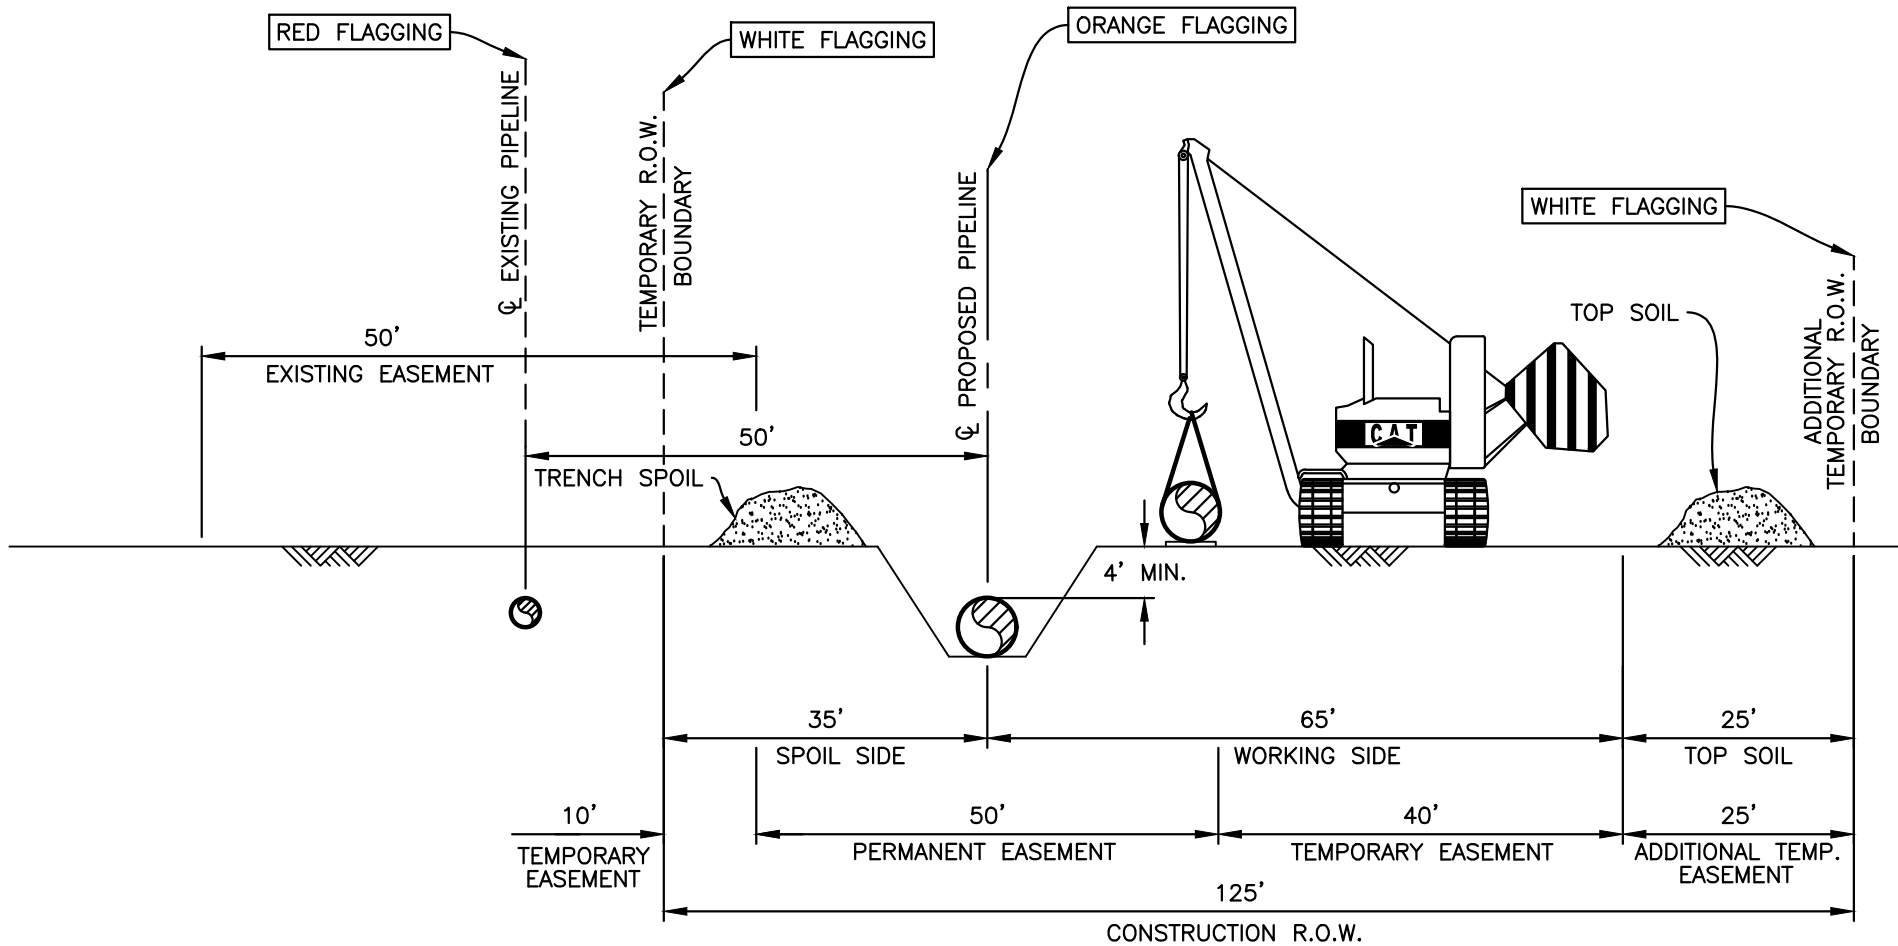
File No.: FIGURE 11	DRAWN BY	ISM	DATE	04/25/19	DWG. NO. FIGURE 11
	CHECKED BY	JOI	SCALE	NTS	
	APPROVED BY	CKF	REVISION	0	






 Enable Gulf Run Transmission, LLC
 

**TYPICAL PIPELINE
 AGRICULTURAL FIELD – COLLOCATED
 EXISTING PIPELINE WITH 50' EASEMENT
 CONSTRUCTION ROW CONFIGURATION**

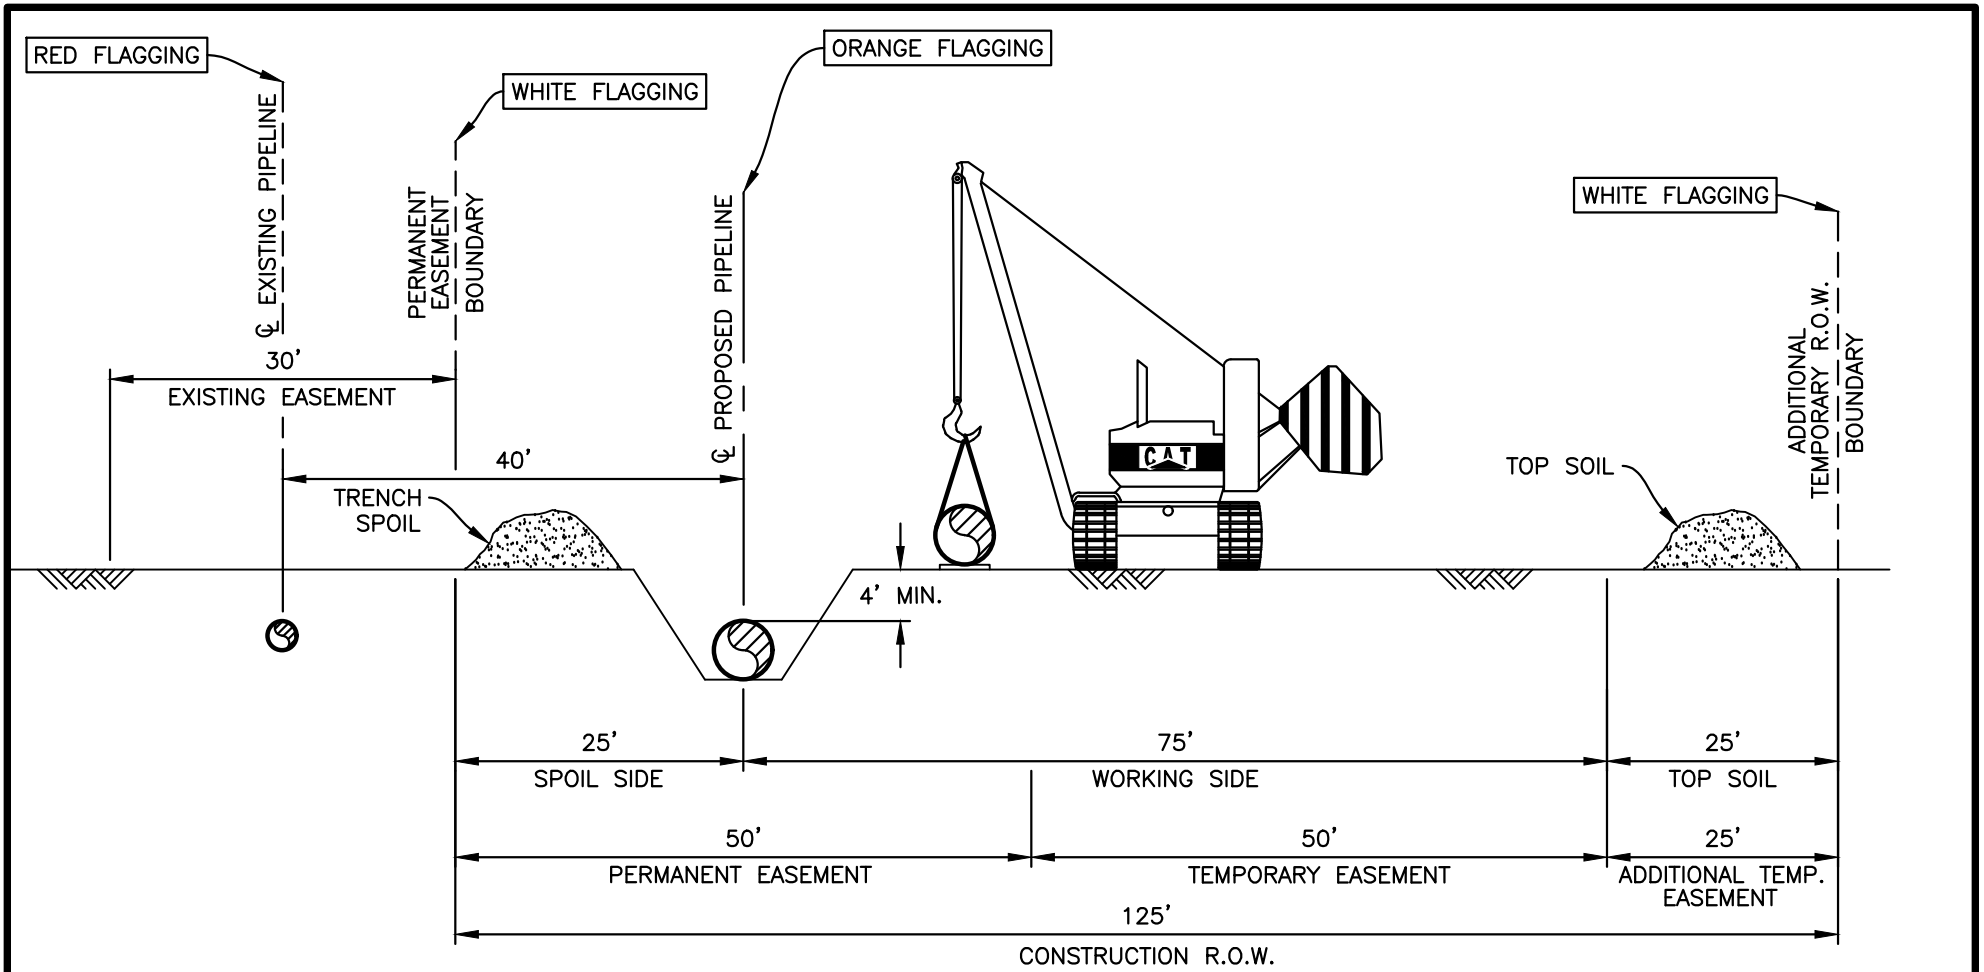
File No.: FIGURE 12	DRAWN BY ISM	DATE 04/25/19	DWG. NO. FIGURE 12
	CHECKED BY JOI	SCALE NTS	
	APPROVED BY CKF	REVISION 0	






 Enable Gulf Run Transmission, LLC
 

**TYPICAL PIPELINE
AGRICULTURAL FIELD – COLLOCATED
EXISTING PIPELINE WITH 30' EASEMENT
CONSTRUCTION ROW CONFIGURATION**

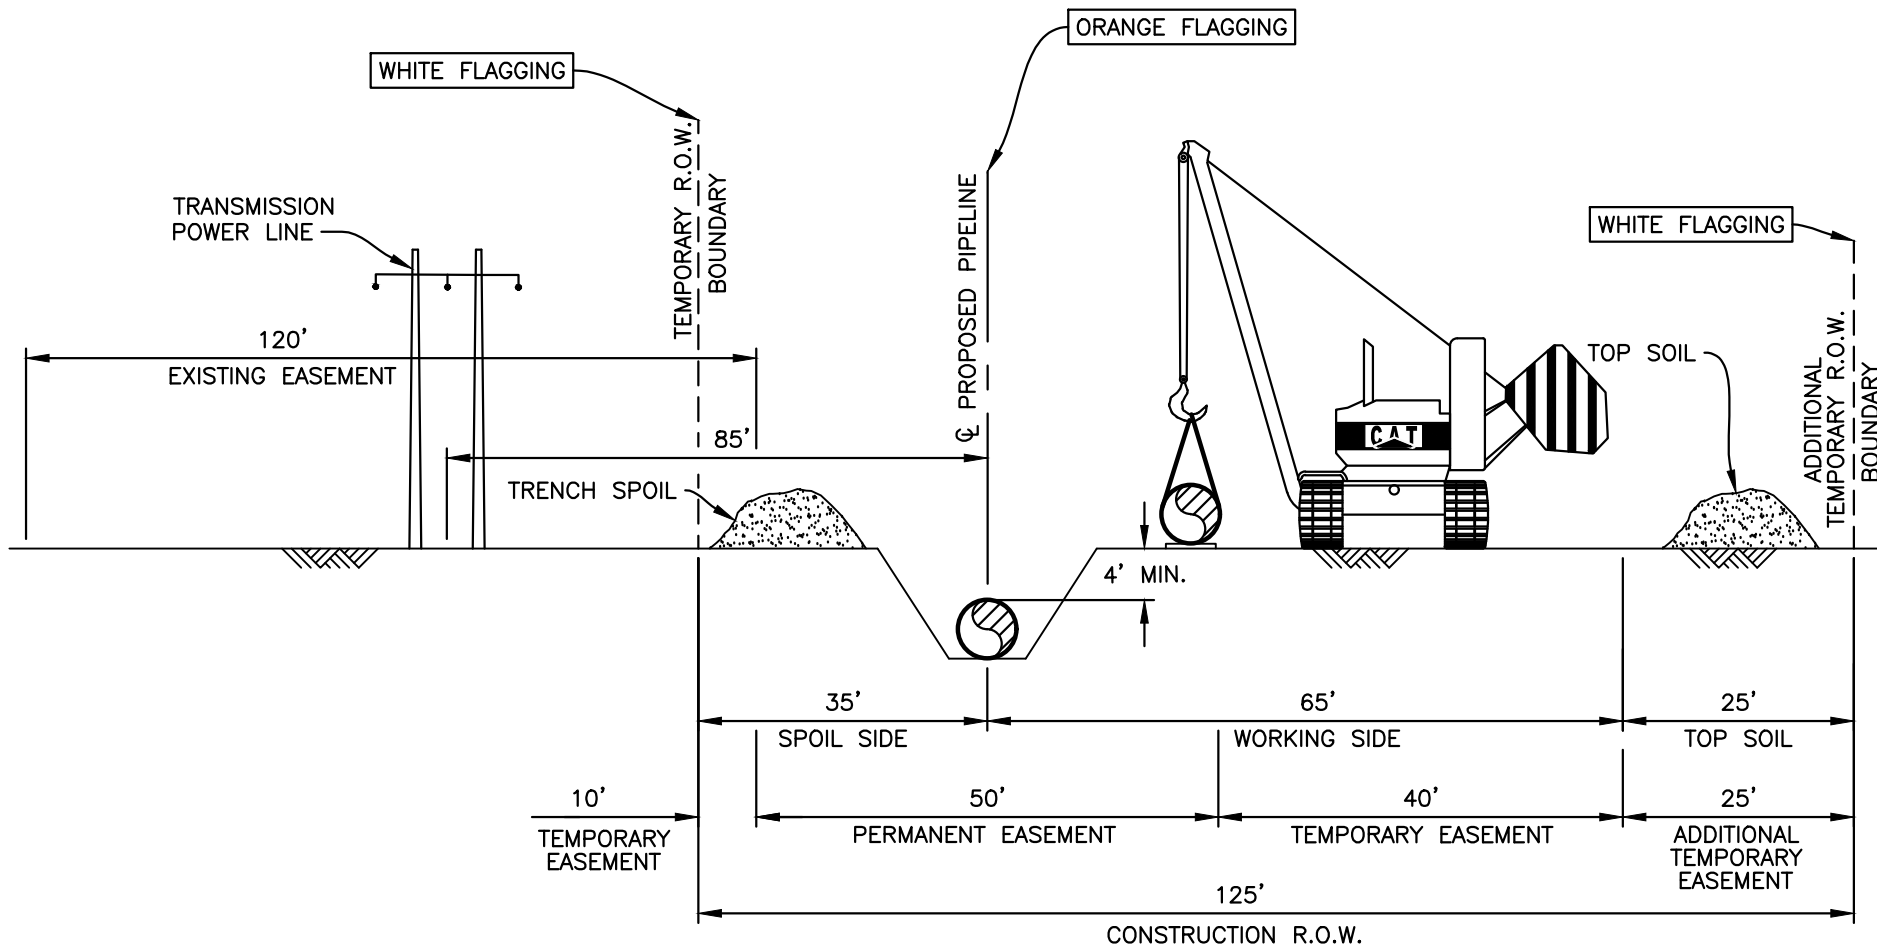
File No.: FIGURE 13	DRAWN BY	ISM	DATE	04/25/19	DWG. NO. FIGURE 13
	CHECKED BY	JOI	SCALE	NTS	
	APPROVED BY	CKF	REVISION	0	






 Enable Gulf Run Transmission, LLC
 

**TYPICAL PIPELINE
 AGRICULTURAL FIELD – COLLOCATED
 TRANSMISSION POWER LINE WITH 120' EASEMENT
 CONSTRUCTION ROW CONFIGURATION**

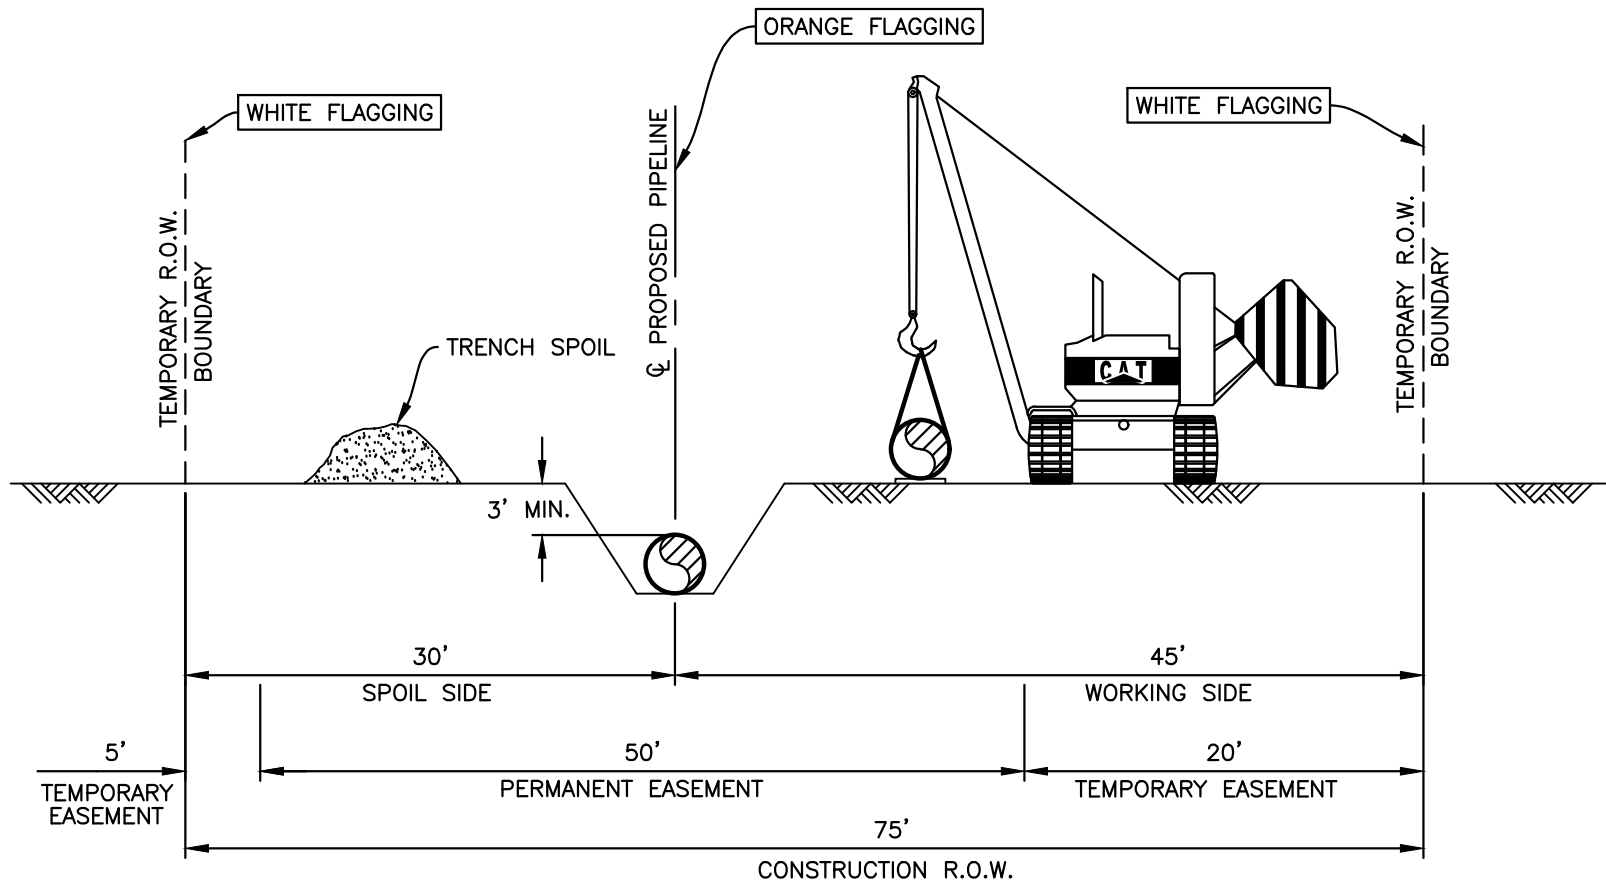
File No.: FIGURE 14	DRAWN BY ISM	DATE 04/25/19	DWG. NO. FIGURE 14
	CHECKED BY JOI	SCALE NTS	
	APPROVED BY CKF	REVISION 0	






 Enable Gulf Run Transmission, LLC
 

**TYPICAL PIPELINE
 WETLAND – GREENFIELD
 CONSTRUCTION ROW CONFIGURATION**

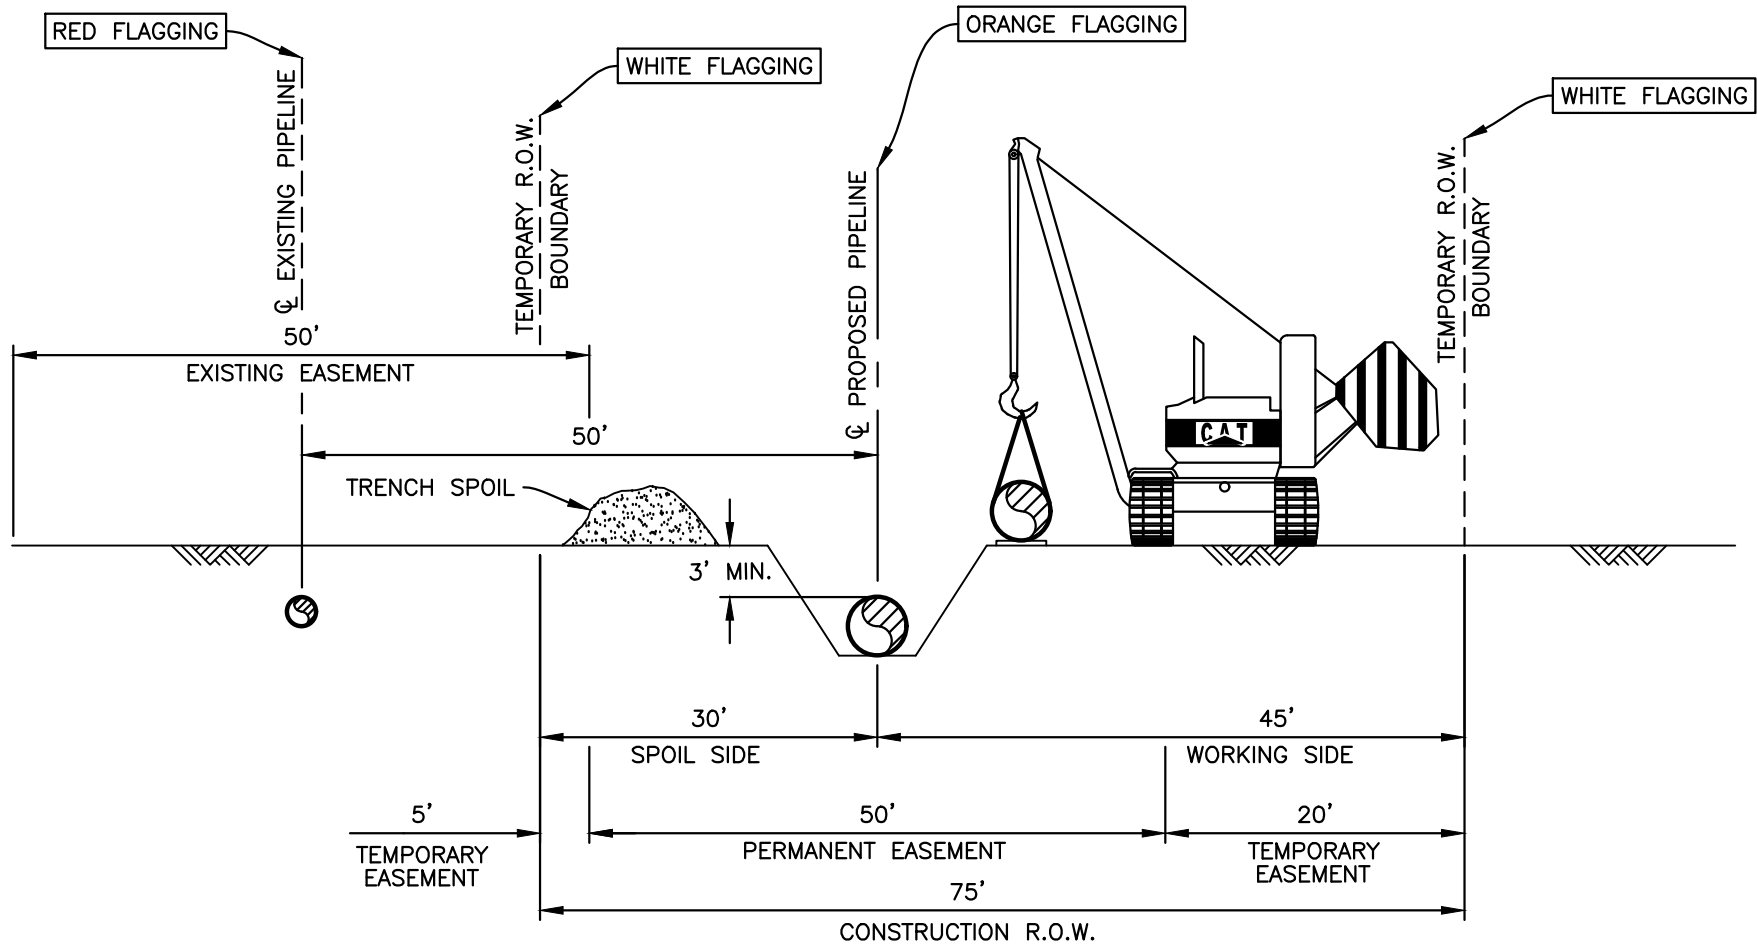
File No.: FIGURE 16	DRAWN BY	ISM	DATE	04/25/19	DWG. NO.
	CHECKED BY	JOI	SCALE	NTS	FIGURE 16
	APPROVED BY	CKF	REVISION	0	







 Enable Gulf Run Transmission, LLC
 

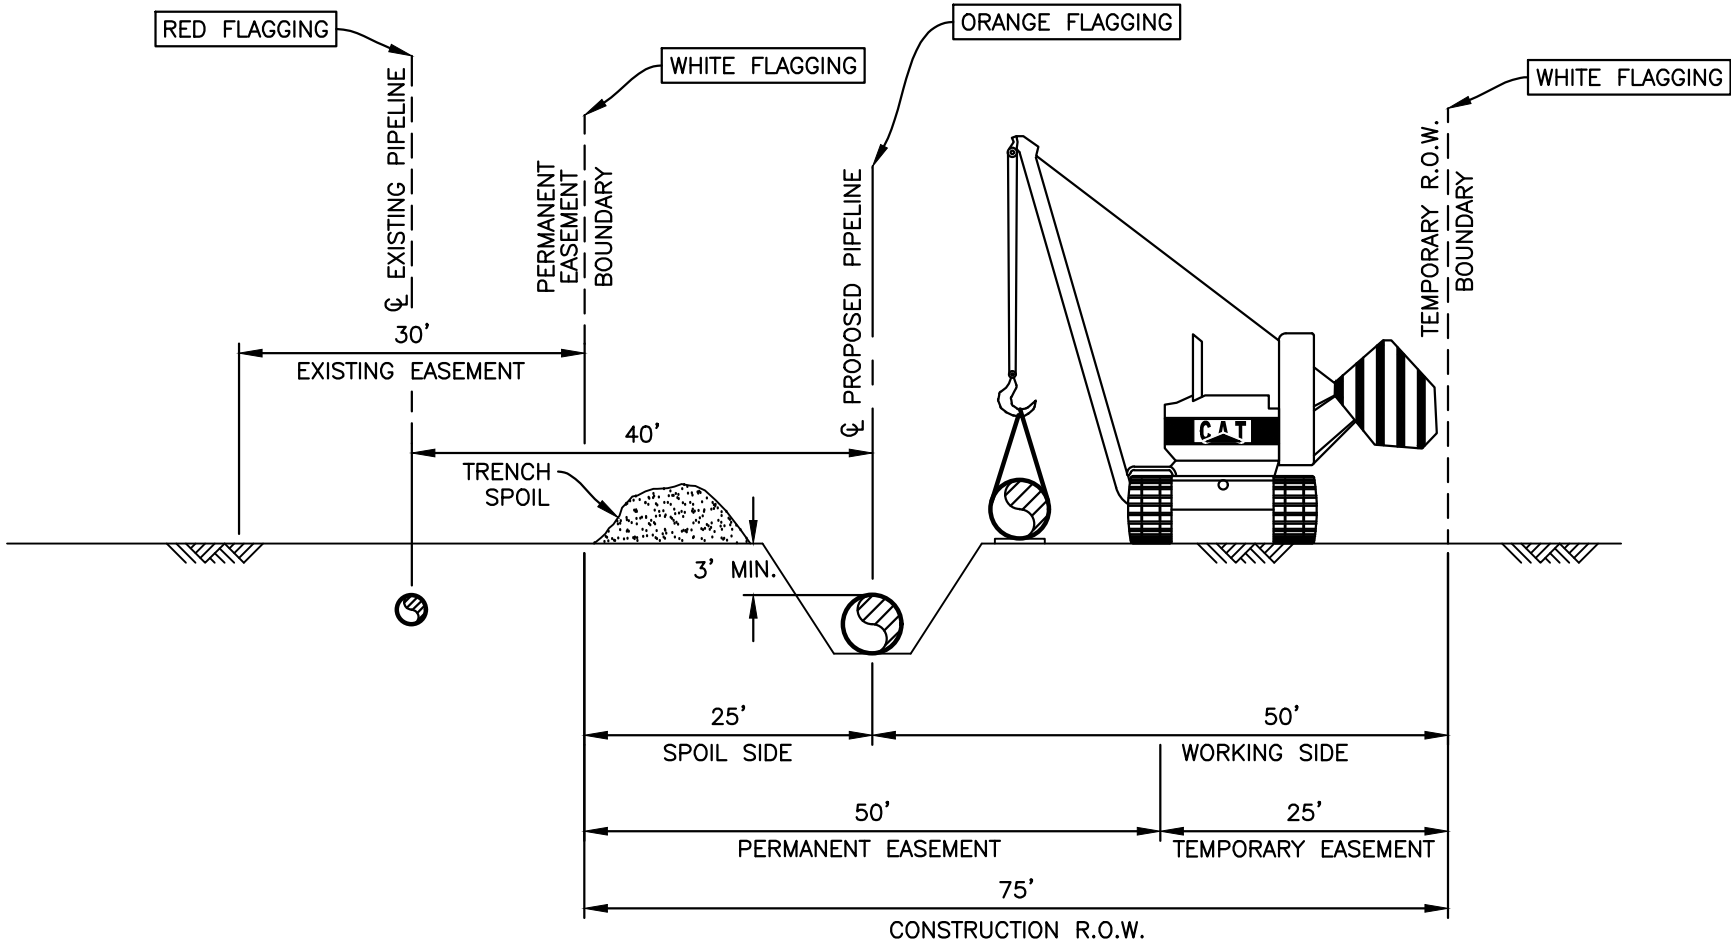

**TYPICAL PIPELINE
 WETLAND – COLLOCATED
 EXISTING PIPELINE WITH 50' EASEMENT
 CONSTRUCTION ROW CONFIGURATION**

File No.: FIGURE 17	DRAWN BY ISM	DATE 04/25/19	DWG. NO. FIGURE 17
	CHECKED BY JOI	SCALE NTS	
	APPROVED BY CKF	REVISION 0	

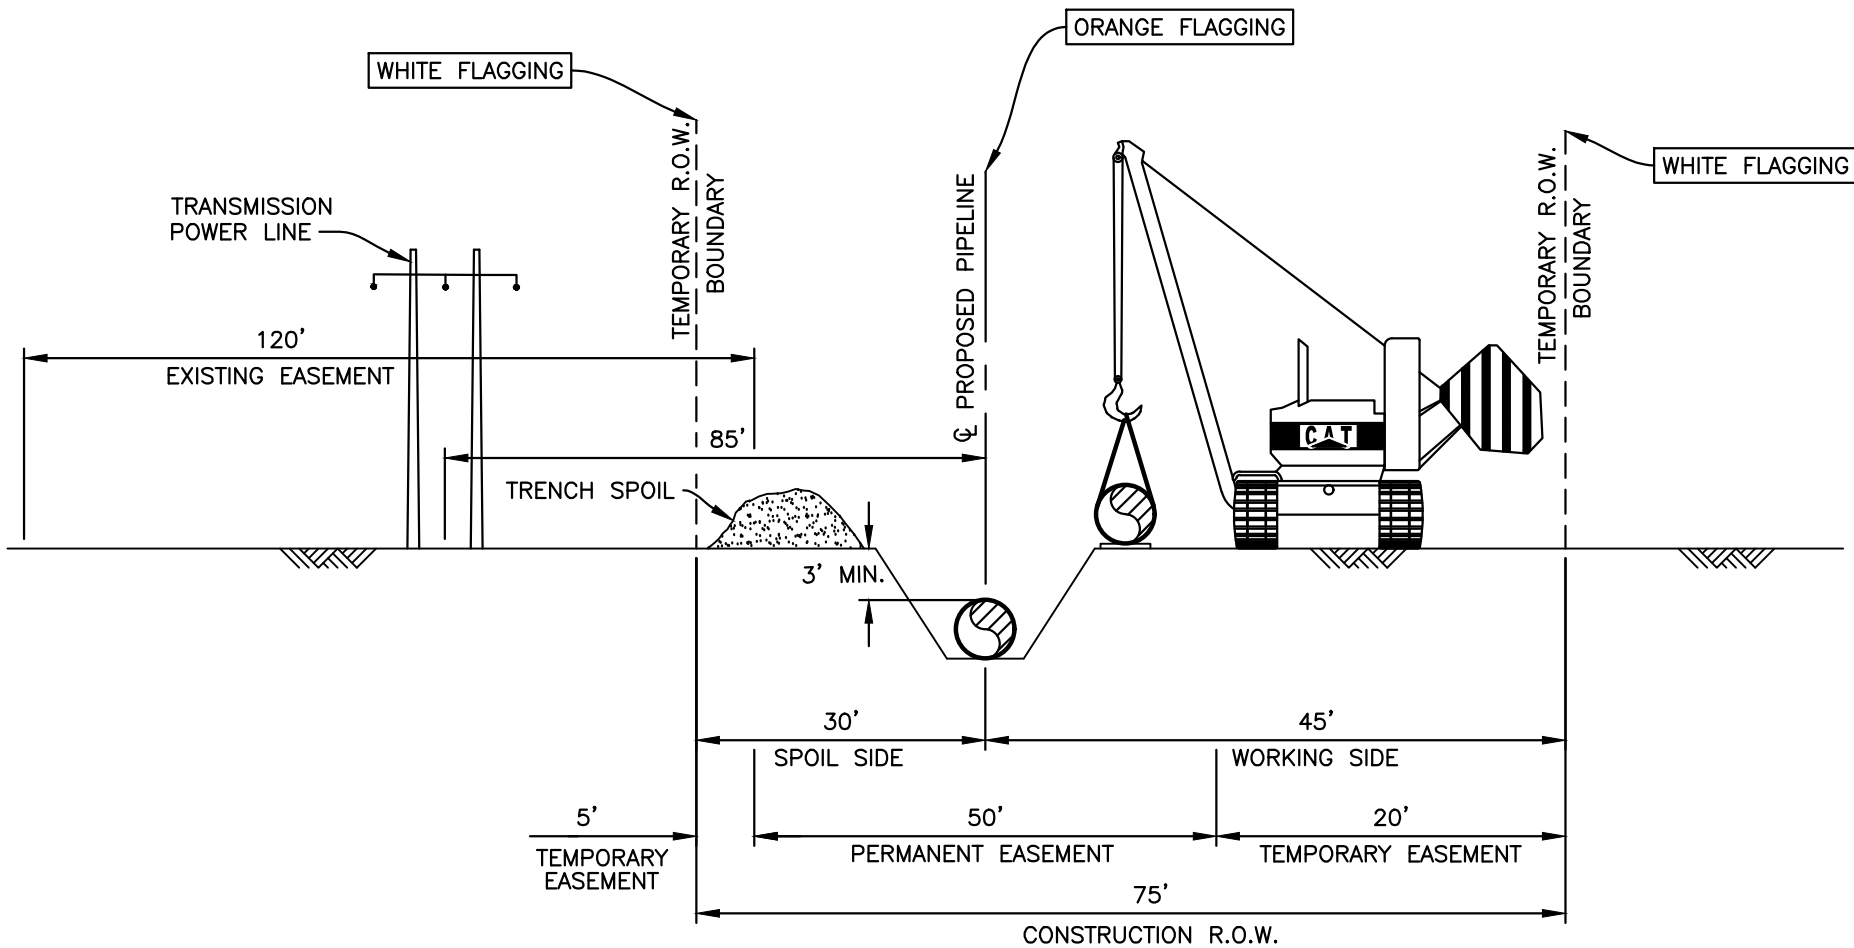


		Enable Gulf Run Transmission, LLC			
File No.: FIGURE 18	TYPICAL PIPELINE WETLAND – COLLOCATED EXISTING PIPELINE WITH 30’ EASEMENT CONSTRUCTION ROW CONFIGURATION				
	DRAWN BY ISM	DATE 04/25/19	DWG. NO.		
	CHECKED BY JOI	SCALE NTS	FIGURE 18		
	APPROVED BY CKF	REVISION 0			




 Enable Gulf Run Transmission, LLC
 

**TYPICAL PIPELINE
 WETLAND – COLLOCATED
 TRANSMISSION POWER LINE WITH 120' EASEMENT
 CONSTRUCTION ROW CONFIGURATION**

File No.: FIGURE 19	DRAWN BY ISM	DATE 04/25/19	DWG. NO. FIGURE 19
	CHECKED BY JOI	SCALE NTS	
	APPROVED BY CKF	REVISION 0	

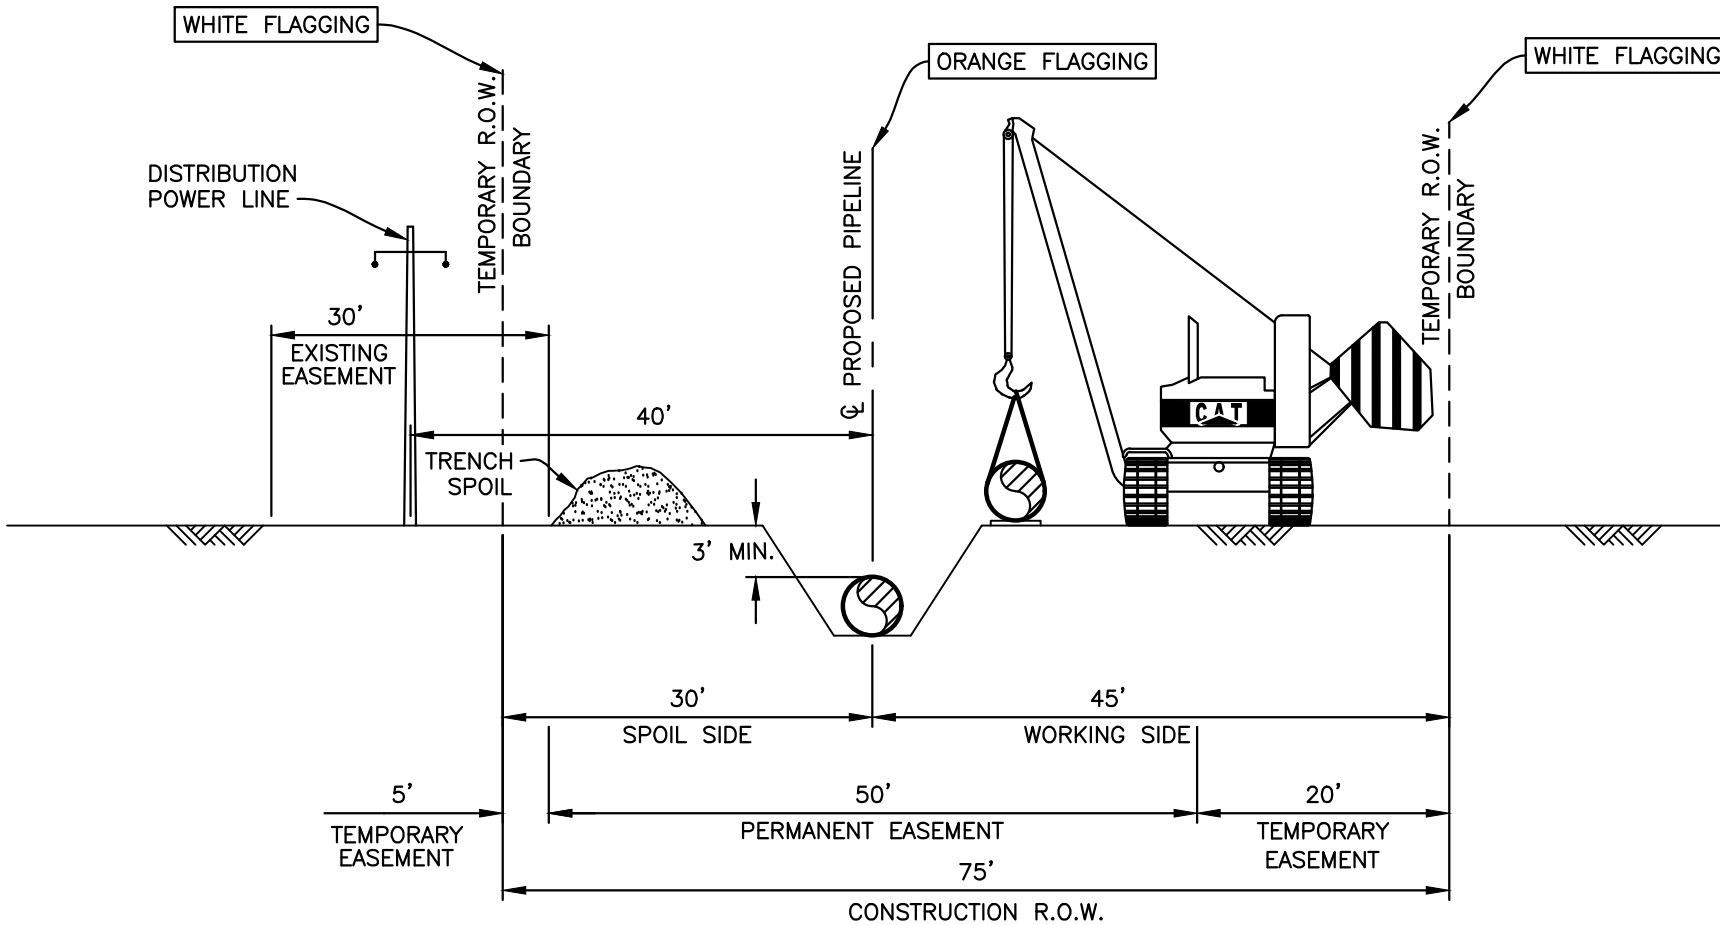

Enable Gulf Run Transmission, LLC






File No.:
FIGURE 20

**TYPICAL PIPELINE
WETLAND - COLLOCATED
DISTRIBUTION POWER LINE WITH 30' EASEMENT
CONSTRUCTION ROW CONFIGURATION**

DRAWN BY	ISM	DATE	04/25/19
CHECKED BY	JOI	SCALE	NTS
APPROVED BY	CKF	REVISION	0

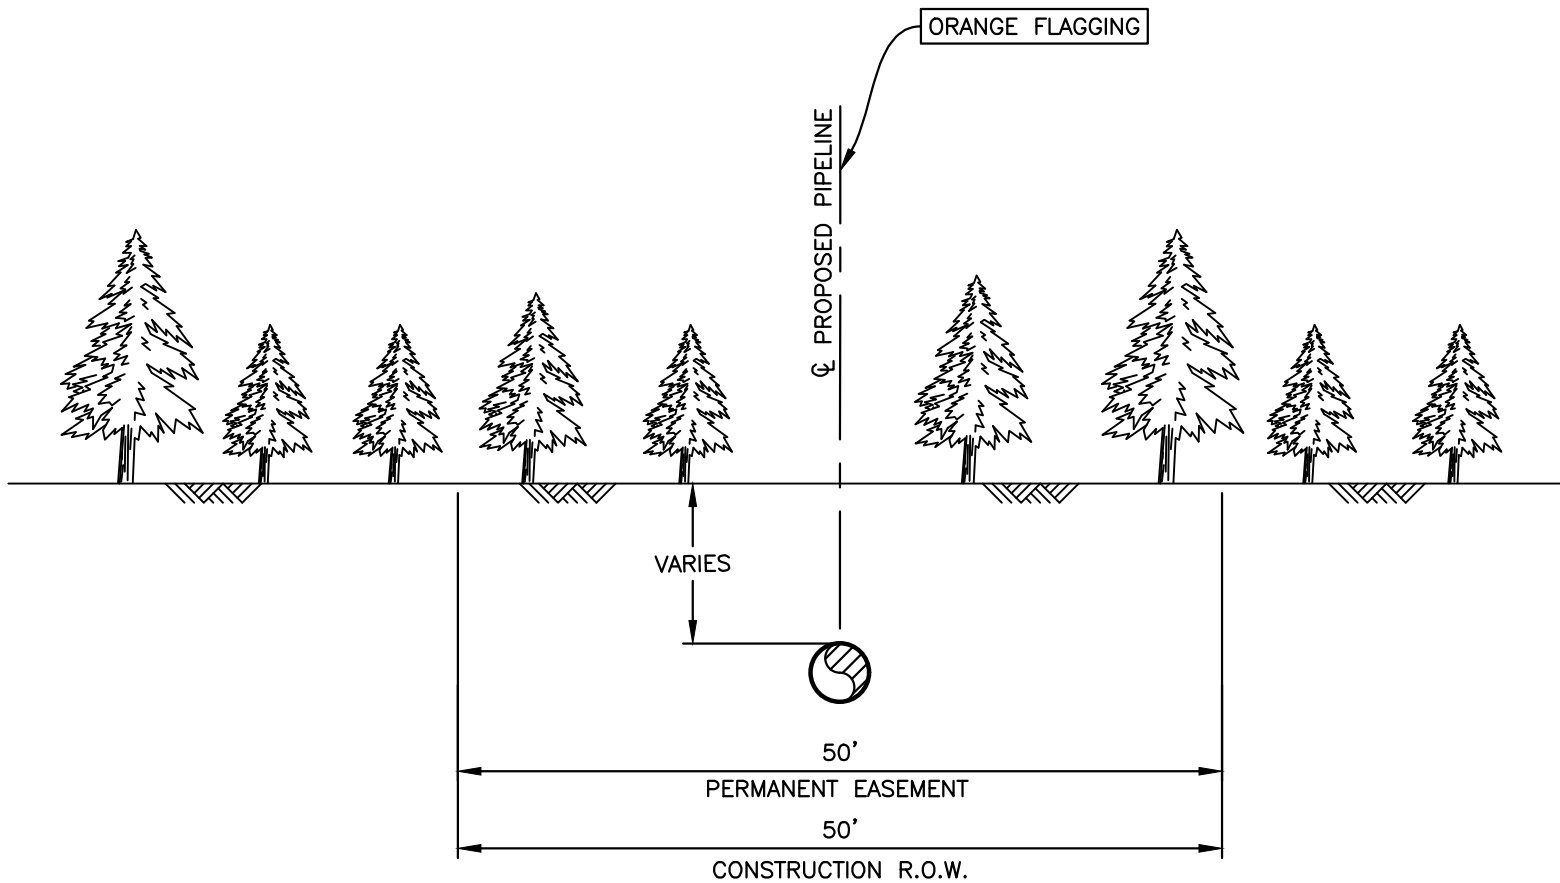DWG. NO.
FIGURE 20



		Enable Gulf Run Transmission, LLC			
File No.: FIGURE 21	TYPICAL PIPELINE HORIZONTAL DIRECTIONAL DRILL CONSTRUCTION ROW CONFIGURATION				
	DRAWN BY ISM	DATE 04/25/19	DWG. NO.		
	CHECKED BY JOI	SCALE NTS	FIGURE 21		
	APPROVED BY CKF	REVISION 0			

