


11x17

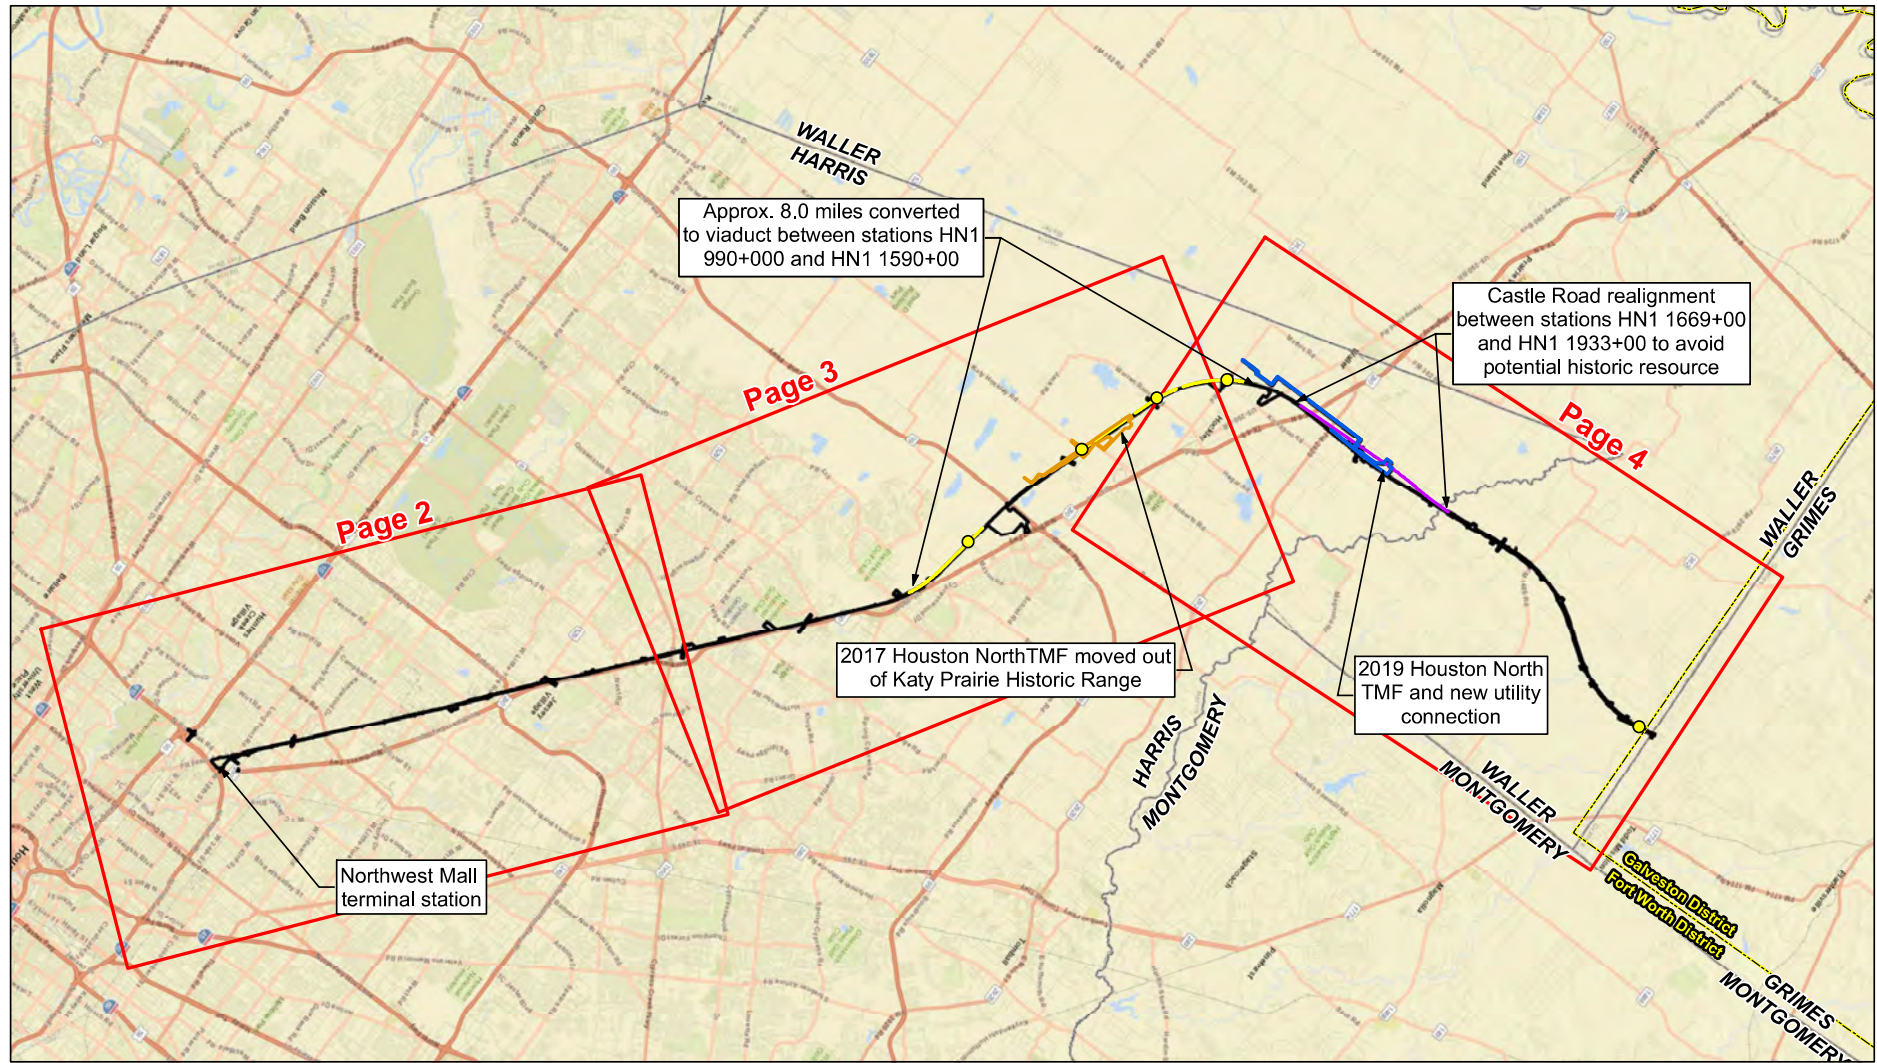

LEGEND	
	Removed Road Over Rail Crossings
	Converted to Viaduct
	Previous Alignment (2017)
	Limit of Disturbance
	2017 Houston North TMF
	2019 Houston North TMF
	USACE Boundaries
	County Boundaries
	Plan View Sheets
	Map Pages



				FINAL REVISION 1	
				FINAL REVISION 2	
REV	DATE	BY	CHK	APP	DESCRIPTION

DESIGNED BY  
**H. MYERS**

DRAWN BY  
**M. KINZER**

CHECKED BY  
**R. ALDREDGE**

IN CHARGE  
**R. ZARATE**

DATE  
**NOV. 2019**

DALLAS TO HOUSTON  
HIGH-SPEED RAIL  
APPLICANT: TCRR  
SWG-2014-00412

**ARUP**  
Arup Texas, Inc.  
10376 Northwest Ave., Suite 475  
Houston, Texas 77042 USA  
Tel (713) 783 2787 Fax (713) 434 1467  
www.arup.com  
Texas Registered Engineering Firm: F-1590

**FRESE NICHOLS**  
2711 North Haskell Ave., Suite 3300  
Dallas, Texas 75204  
Tel (214) 217 2200 Fax (214) 217 2201  
www.fnco.com  
Texas Registered Engineering Firm: F-2144

DALLAS TO HOUSTON HIGH-SPEED RAIL  
FINAL CONCEPTUAL ENGINEERING

1408 South Lamar Street, Suite 1022, Dallas, Texas 75215

Drawing Title  
**OVERVIEW OF MAJOR  
REFINEMENTS  
PAGE 1 of 4**


Scale <b>AS SHOWN</b>
Drawing Status <b>NOT FOR CONSTRUCTION</b>
Job No. 234180
Drawing No. 404-RF-01001
Rev 02

H:\ENVIRONMENTAL\_Working\_Deliverables\Final\_Exchange\Final\_Exchange\_2019\References\References\_DD\_MB\_11x17.mxd

Arup-Texas Inc.


PLOT TIME: 11/20/19 11:28:34 AM  
PLOT BY: 0027

11x17

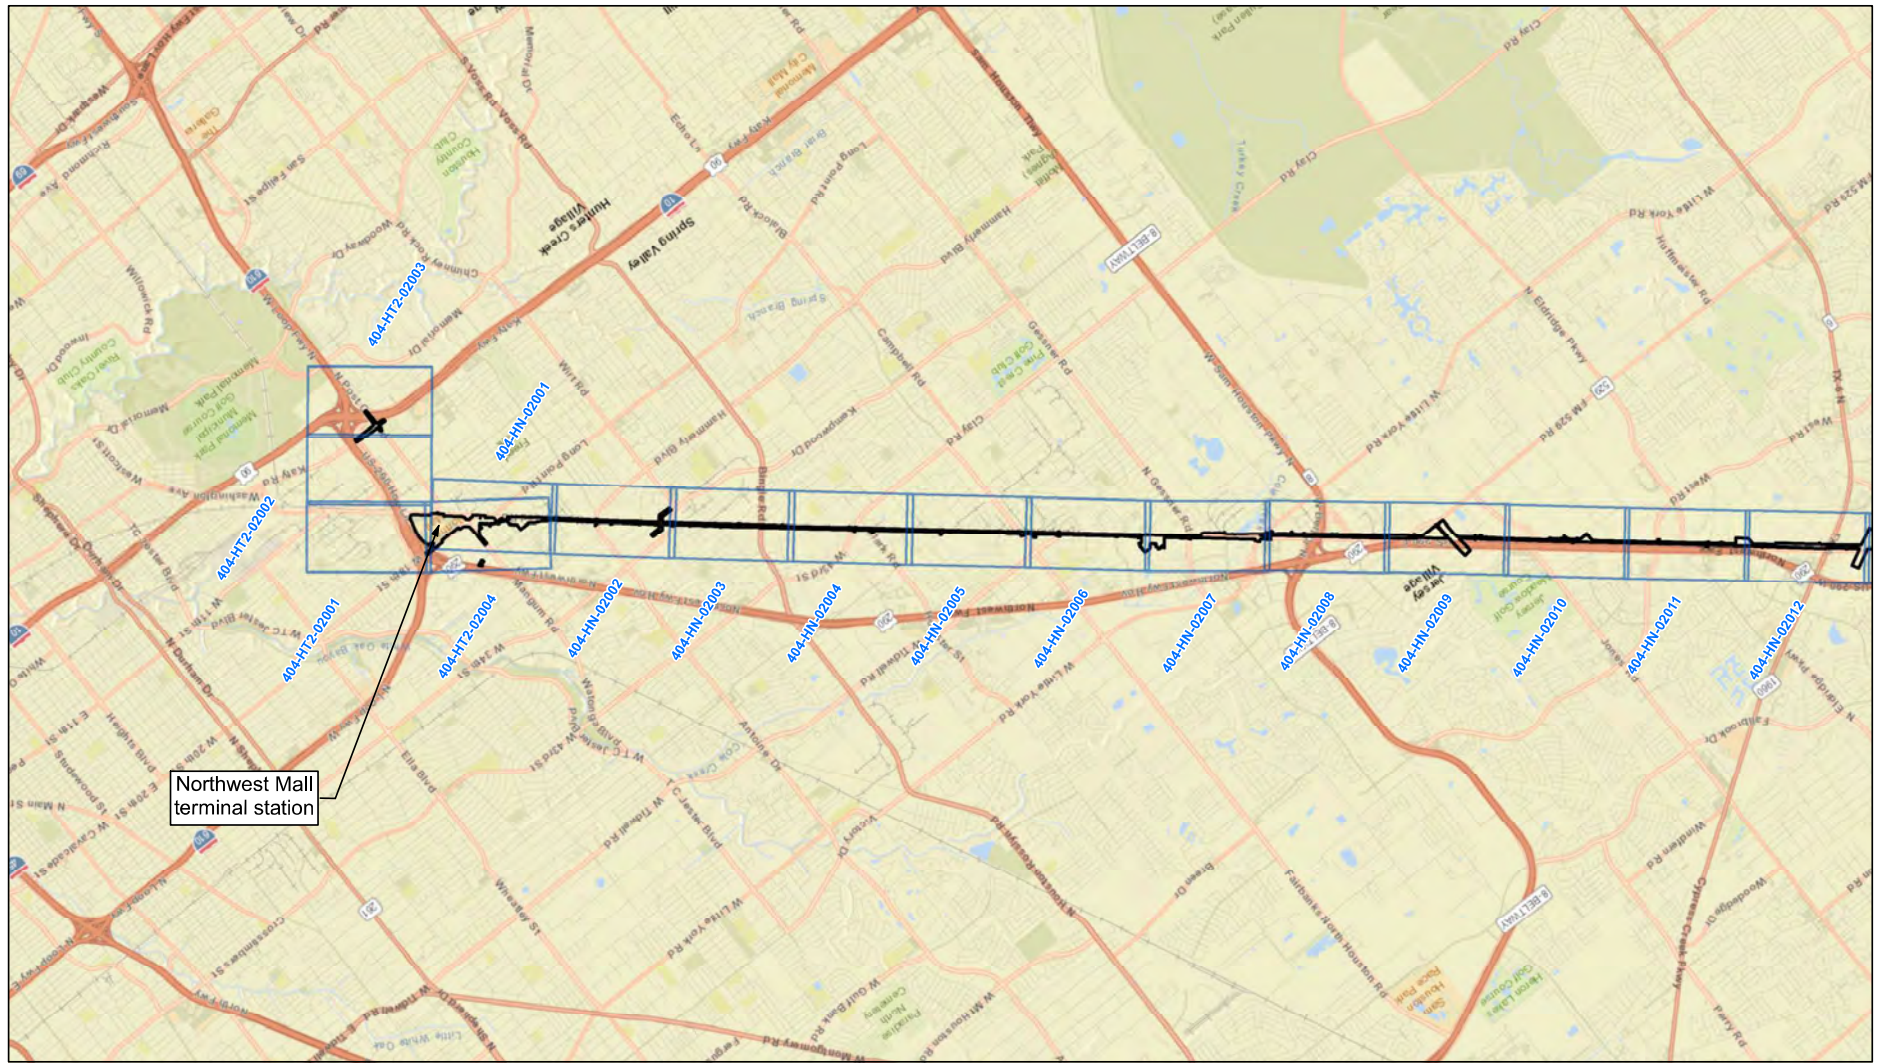

Northwest Mall terminal station

LEGEND	
	Removed Road Over Rail Crossings
	2017 Houston North TMF
	Plan View Sheets
	Converted to Viaduct
	2019 Houston North TMF
	Previous Alignment (2017)
	USACE Boundaries
	Map Pages
	Limit of Disturbance
	County Boundaries

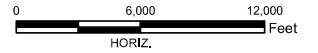

REV	DATE	BY	CHK	APP	DESCRIPTION
					FINAL REVISION 1
					FINAL REVISION 2

DESIGNED BY  
**H. MYERS**  
DRAWN BY  
**M. KINZER**  
CHECKED BY  
**R. ALDREDGE**  
IN CHARGE  
**R. ZARATE**  
DATE  
**NOV. 2019**

DALLAS TO HOUSTON  
HIGH-SPEED RAIL  
APPLICANT: TCRR  
SWG-2014-00412



Arup Texas, Inc.  
10070 Northwest Ave., Suite 475  
Houston, Texas 77042 USA  
Tel (713) 783 2787 Fax (713) 434 1467  
www.arup.com  
Texas Registered Engineering Firm: F-1590




2711 North Haskell Ave., Suite 3300  
Dallas, Texas 75204  
Tel (214) 217 2200 Fax (214) 217 2201  
www.frese-nichols.com  
Texas Registered Engineering Firm: F-2144



DALLAS TO HOUSTON HIGH-SPEED RAIL  
FINAL CONCEPTUAL ENGINEERING  
1408 South Lamar Street, Suite 1022, Dallas, Texas 75215

Drawing Title  
**OVERVIEW OF MAJOR  
REFINEMENTS  
PAGE 2 of 4**

Scale  
**AS SHOWN**  
Drawing Status  
**NOT FOR CONSTRUCTION**  
Job No. 234180 Drawing No. 404-RF-01002 Rev. 02

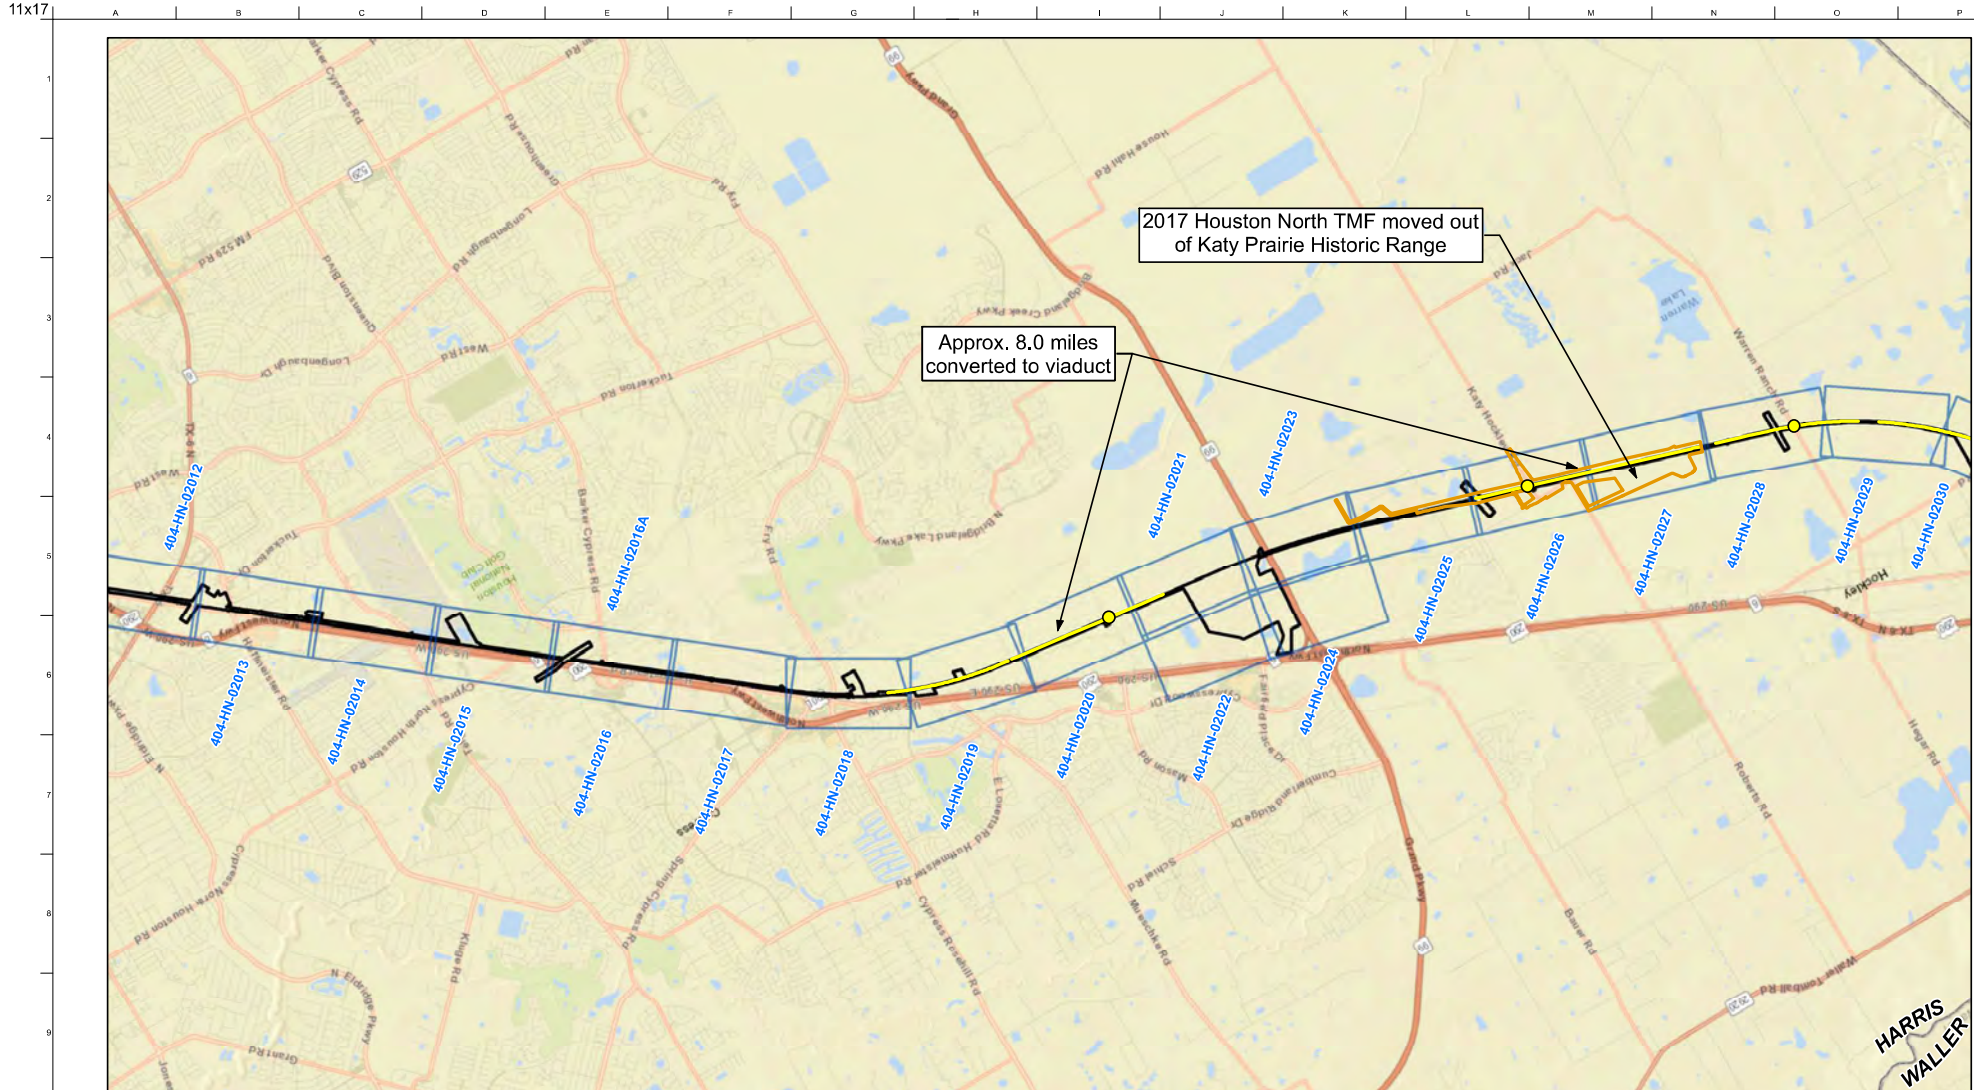

**LEGEND**

	Removed Road Over Rail Crossings		2017 Houston North TMF		Plan View Sheets
	Converted to Viaduct		2019 Houston North TMF		Map Pages
	Previous Alignment (2017)		USACE Boundaries		County Boundaries
	Limit of Disturbance				

					FINAL, REVISION 1
					FINAL, REVISION 2
REV	DATE	BY	CHK	APP	DESCRIPTION

DESIGNED BY  
**H. MYERS**

DRAWN BY  
**M. KINZER**

CHECKED BY  
**R. ALDREDGE**

IN CHARGE  
**R. ZARATE**

DATE  
**NOV. 2019**

DALLAS TO HOUSTON  
HIGH-SPEED RAIL  
APPLICANT: TCR  
SWG-2014-00412




Drawing Title  
**OVERVIEW OF MAJOR  
REFINEMENTS  
PAGE 3 of 4**

Scale  
**AS SHOWN**


Drawing Status  
**NOT FOR CONSTRUCTION**

Job No. 234180 Drawing No. 404-RF-01003 Rev. 02

11x17

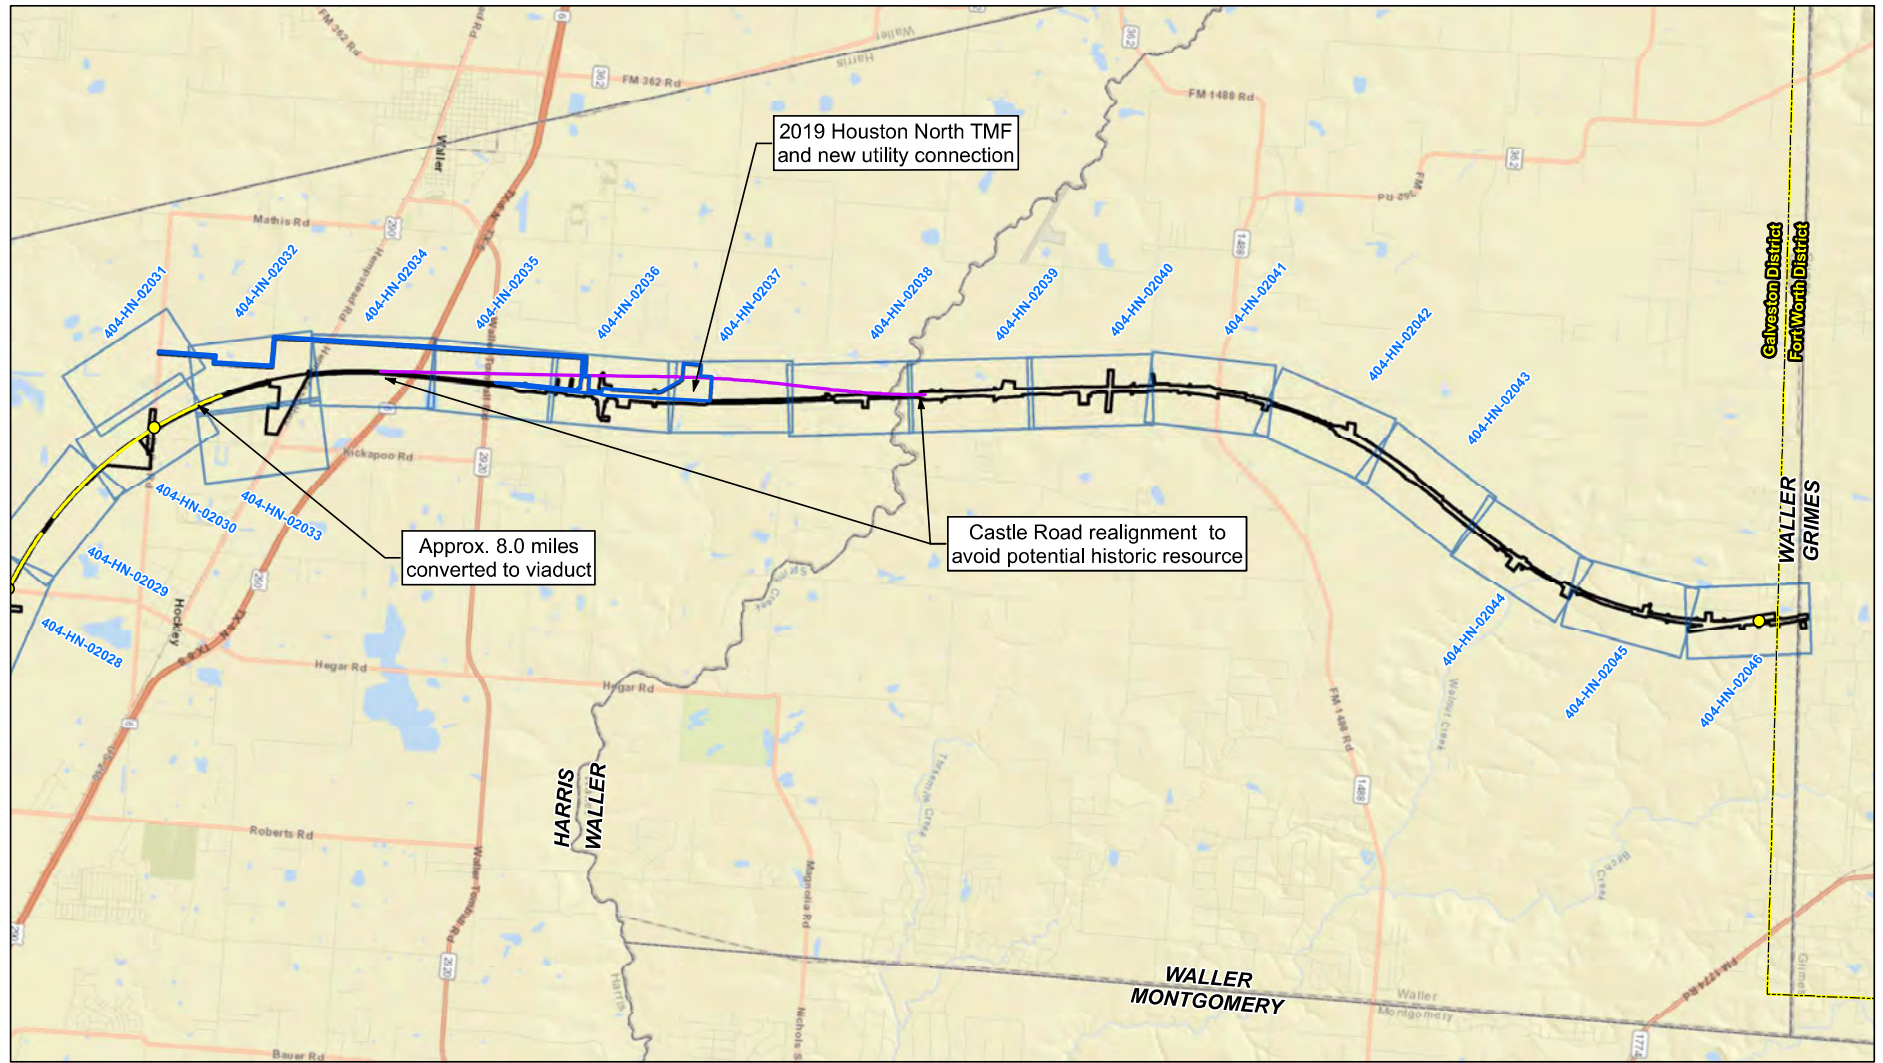

LEGEND	
	Removed Road Over Rail Crossings
	Converted to Viaduct
	Previous Alignment (2017)
	Limit of Disturbance
	2017 Houston North TMF
	2019 Houston North TMF
	USACE Boundaries
	County Boundaries
	Plan View Sheets
	Map Pages

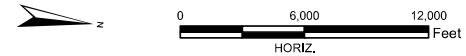

FINAL REVISION 1  
FINAL REVISION 2

DESIGNED BY  
**H. MYERS**  
DRAWN BY  
**M. KINZER**  
CHECKED BY  
**R. ALDREDGE**  
IN CHARGE  
**R. ZARATE**  
DATE  
**NOV. 2019**

DALLAS TO HOUSTON  
HIGH-SPEED RAIL  
APPLICANT: TCRR  
SWG-2014-00412

**ARUP**

Arup Texas, Inc.  
10370 Westwood Ave., Suite 475  
Houston, Texas 77042 USA  
Tel (713) 783 2787 Fax (713) 434 1467  
www.arup.com  
Texas Registered Engineering Firm: F-1590

**FRESE NICHOLS**

2711 North Haskell Ave., Suite 3300  
Dallas, Texas 75204  
Tel (214) 217 2200 Fax (214) 217 2201  
www.fn.com  
Texas Registered Engineering Firm: F-2144

DALLAS TO HOUSTON HIGH-SPEED RAIL  
FINAL CONCEPTUAL ENGINEERING



1408 South Lamar Street, Suite 1022, Dallas, Texas 75215

Drawing Title

OVERVIEW OF MAJOR  
REFINEMENTS  
PAGE 4 of 4

Scale  
AS SHOWN

Drawing Status  
NOT FOR CONSTRUCTION

Job No.	Drawing No.	Rev.
234180	404-RF-01004	02