


FILE NAME: D:\Dropbox (Lloyd Engineering)\LEI PROJECTS\PLNG\103 DATA\Section 103 Post Dredging\Production\Draws\PERMIT\FIG.1_VIC_MAP.dwg LAYOUT NAME: Layout1 PLOTTED: Monday, January 30, 2017 - 10:20am USER: Felipe

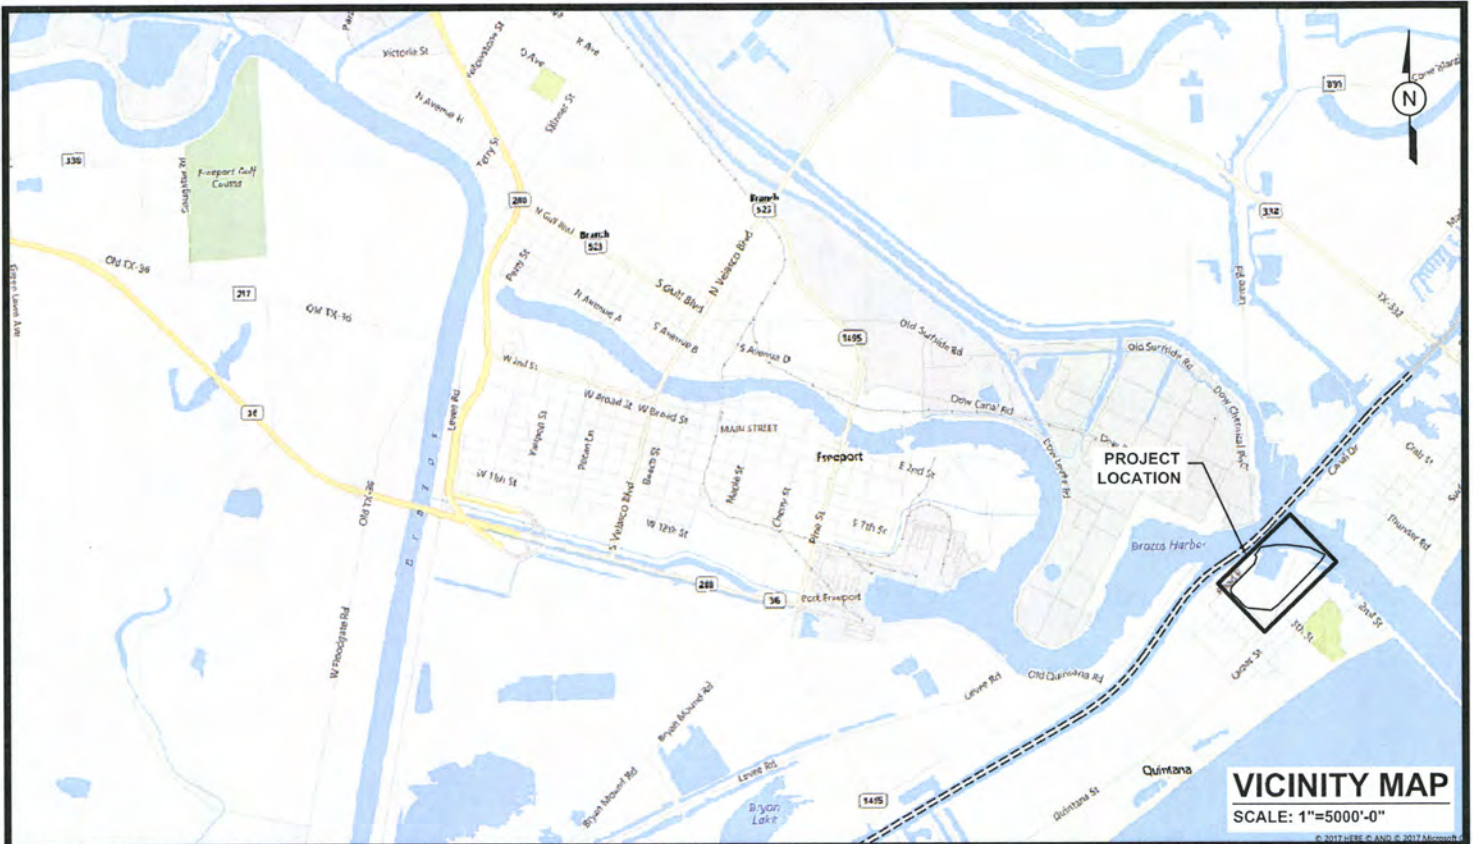

VICINITY MAP
SCALE: 1"=5000'-0"



LOCATION MAP
SCALE: 1"=500'-0"

PURPOSE:	ENVIRONMENTAL ANALYSIS FOR USACE PERMIT MODIFICATION	OWNER:	FREPORT LNG		DESIGN BY:	MW
LOCATION:	FREEPORT, TEXAS	APPLIED BY:	LLOYD ENGINEERING		DRAWN BY:	JB
		APPLIC. No:	SWG-2013-00147		SCALE:	AS NOTED
		COUNTY:	BRAZORIA COUNTY, TEXAS		DATE:	01/12/2017
		WATER BODY:	GULF OF MEXICO		SHEET No:	
		DATUM:	MLLW		FIGURE 1	

FILE NAME: D:\Dropbox (Lloyd Engineering)\LEI PROJECTS\FLNG\103 DATA\Section 103 Post Dredging\Production\Draws\PERMIT\Fig.6_HARBOR_MANT. SITE.dwg LAYOUT NAME: Layout1 PLOTTED: Monday, January 30, 2017 - 10:16am USER: Felipe



PURPOSE:	ENVIRONMENTAL ANALYSIS FOR USACE PERMIT MODIFICATION
LOCATION:	FREEPORT, TEXAS

OWNER:	FREEPORT LNG
APPLIED BY:	LLOYD ENGINEERING
APPLIC. No:	SWG-2013-00147
COUNTY:	BRAZORIA COUNTY, TEXAS
WATER BODY:	GULF OF MEXICO
DATUM:	MLLW

LLOYD
ENGINEERING, INC
HOUSTON TEXAS, USA
LICENSE NO. F-002846

DESIGN BY:	MW
DRAWN BY:	JB
SCALE:	1"=500'-0"
DATE:	01/12/2017
SHEET No:	FIGURE 5