

**SITE LOCATION MAP**

Project #: 10755  
 For: Harris County Improvement District No. 1  
 Location: Memorial Park Central Connector Project  
Harris County, Texas

REVISIONS


**BERG•OLIVER ASSOCIATES, INC.**  
 ENVIRONMENTAL SCIENCE & LAND USE CONSULTANTS  
 14701 ST. MARY'S LANE, SUITE 400  
 HOUSTON, TEXAS 77079 PHONE (281)589-0898 <http://www.bergoliver.com>









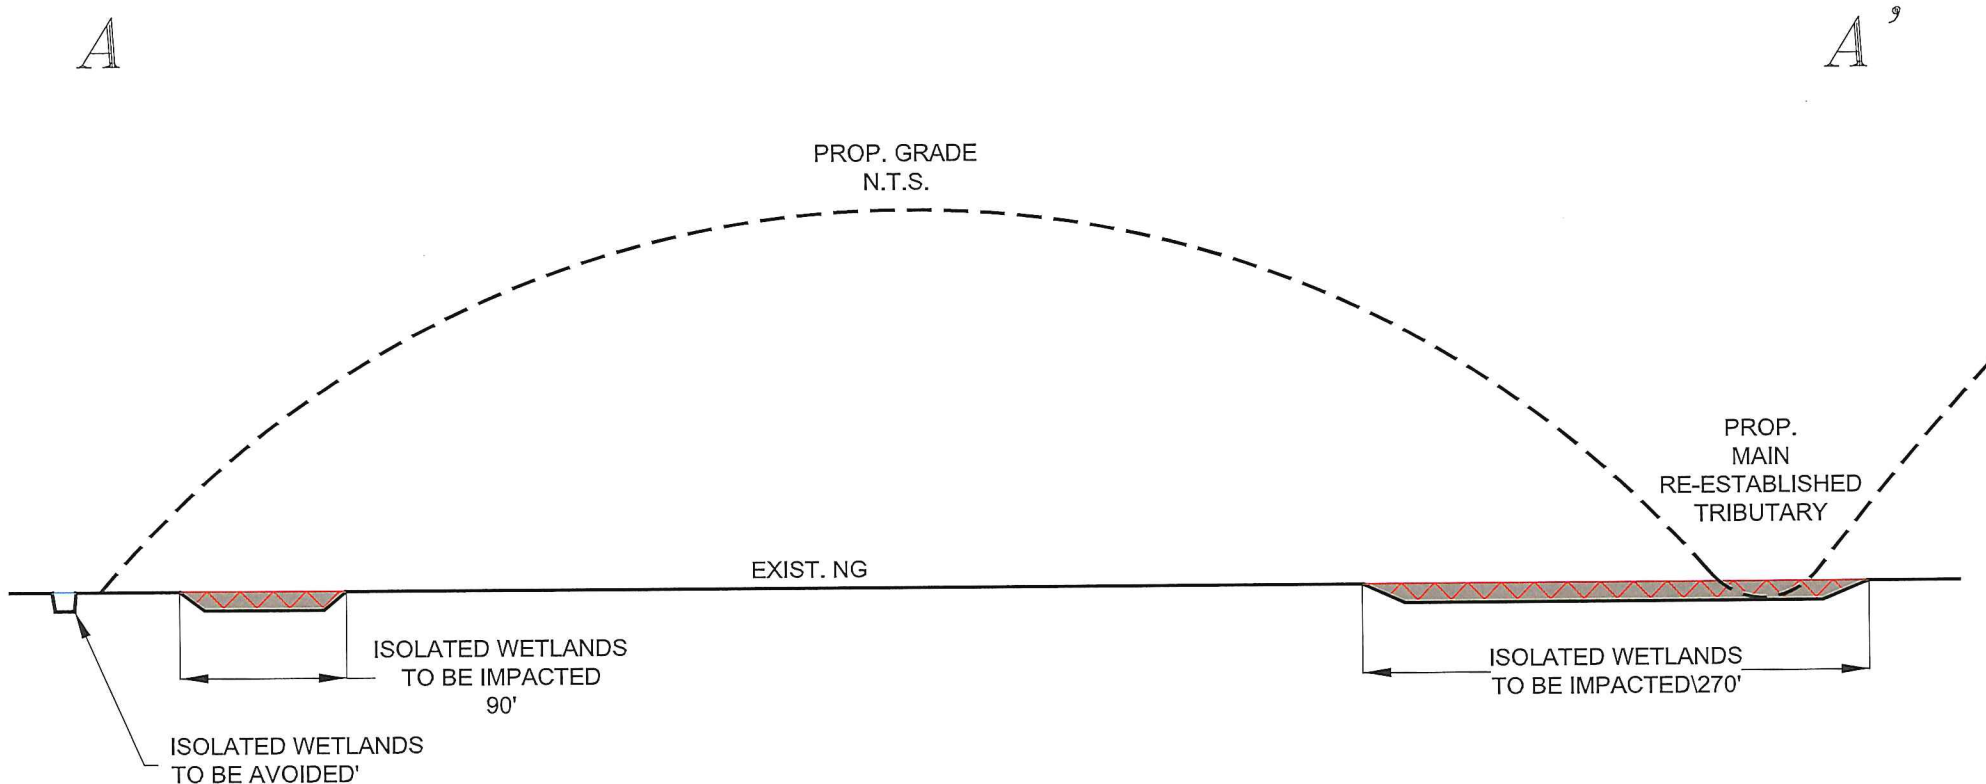


MEMORIAL PARK CENTRAL CONNNECTOR PROJECT  
 CROSS SECTION A-A'

NOT TO SCALE

PROJECT #: 10755  
 FOR: Harris County Improvement District No. 1  
 LOCATION: Memorial Park Central Connector Project  
 Harris County, Texas


REVISIONS:
Jan. 18, 2019 by MDB

**BERG OLIVER ASSOCIATES, INC.**  
 ENVIRONMENTAL SCIENCE &  
 LAND USE CONSULTANTS  
 14701 ST. MARY'S LANE, SUITE 400 HOUSTON, TX 77079  
 PHONE (281) 589-0898 <http://www.bergoliver.com>

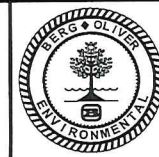

B

B'

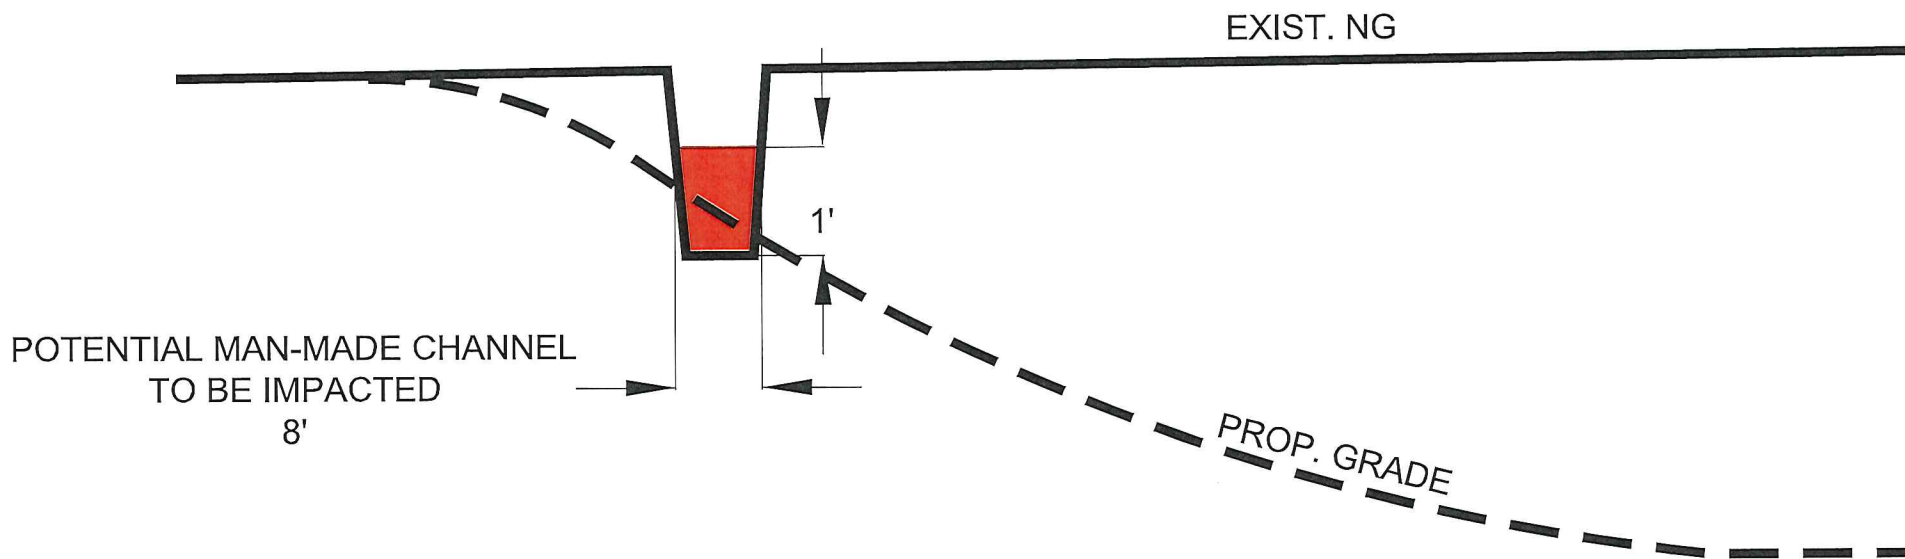

MEMORIAL PARK CENTRAL CONNCECTOR PROJECT  
TYPICAL CROSS SECTION B-B'

NOT TO SCALE

PROJECT #: 10755  
 FOR: Harris County Improvement District No. 1  
 LOCATION: Memorial Park Central Connector Project  
 Harris County, Texas











REVISIONS:
Jan. 18, 2019 by MDB



**BERG ♦ OLIVER ASSOCIATES, INC.**  
 ENVIRONMENTAL SCIENCE &  
 LAND USE CONSULTANTS  
 14701 ST. MARY'S LANE, SUITE 400 HOUSTON, TX 77079  
 PHONE (281) 589-0898 <http://www.bergoliver.com>



### THE PRAIRIE Planting Matrix

#### Legend

-  Lawn
-  Shrub Mix at Tunnel Entrance
- Upland Mixes**
  -  Upland A
  -  Upland B
  -  Upland C
  -  Mesic-Moist A
  -  Mesic-Moist B
- Wetland Mixes**
  -  Transition
  -  Emergent
- Woodland Mixes**
  -  Woodland Mix A

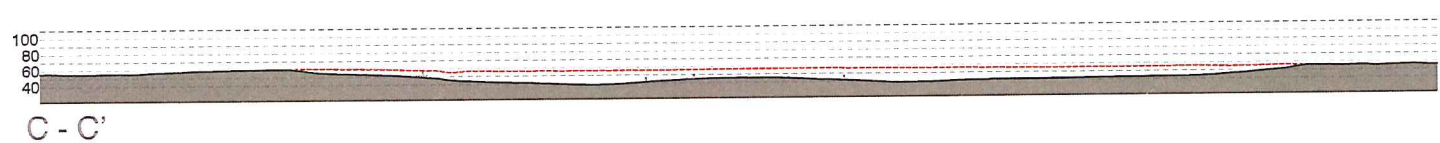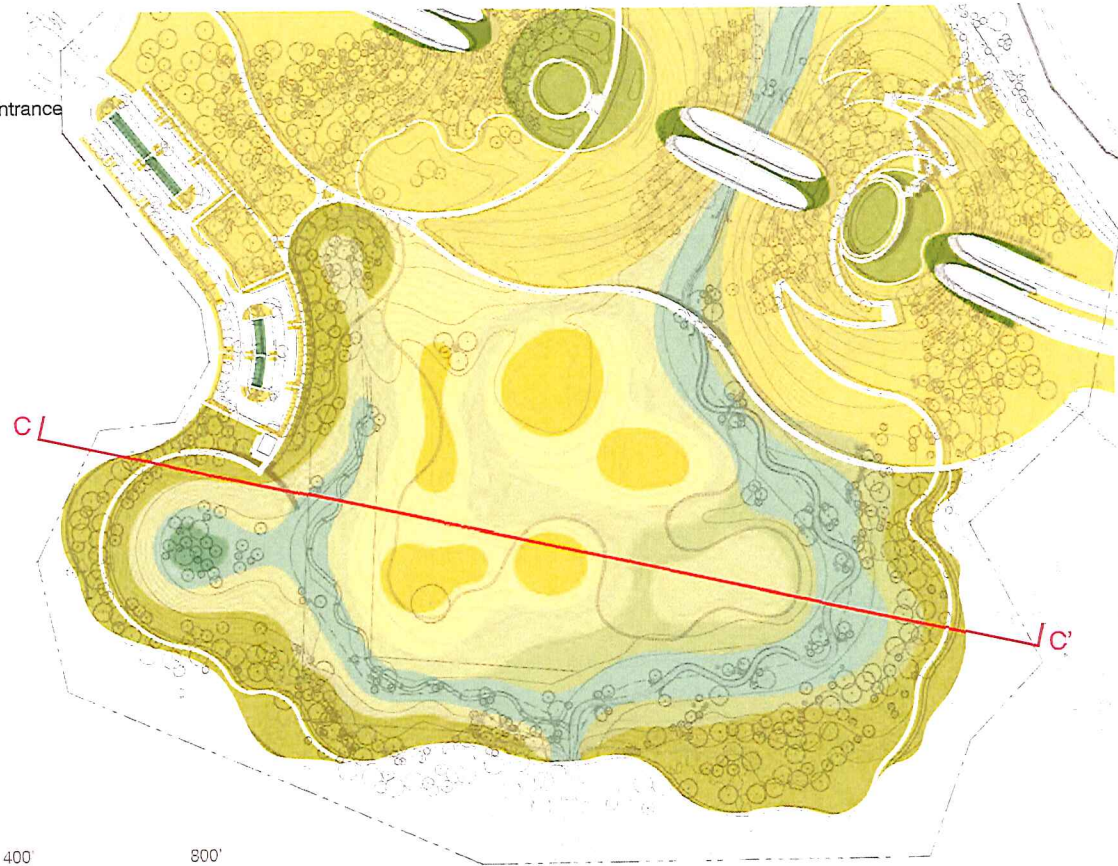





**CIRCULAR WETLAND  
Detention Basin**



Sketch Plan

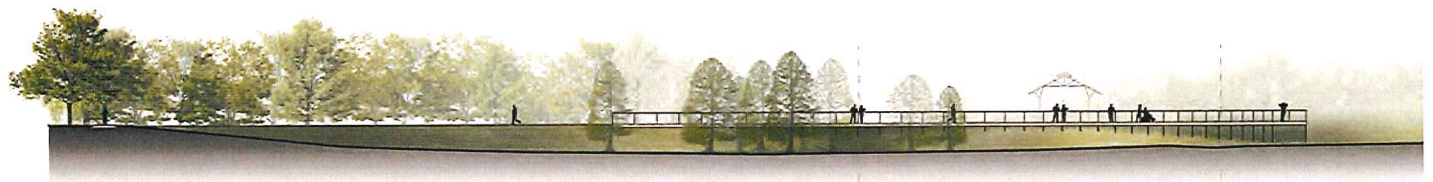


Detention Basin Section

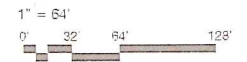



Conceptual view looking East over project area towards downtown Houston.

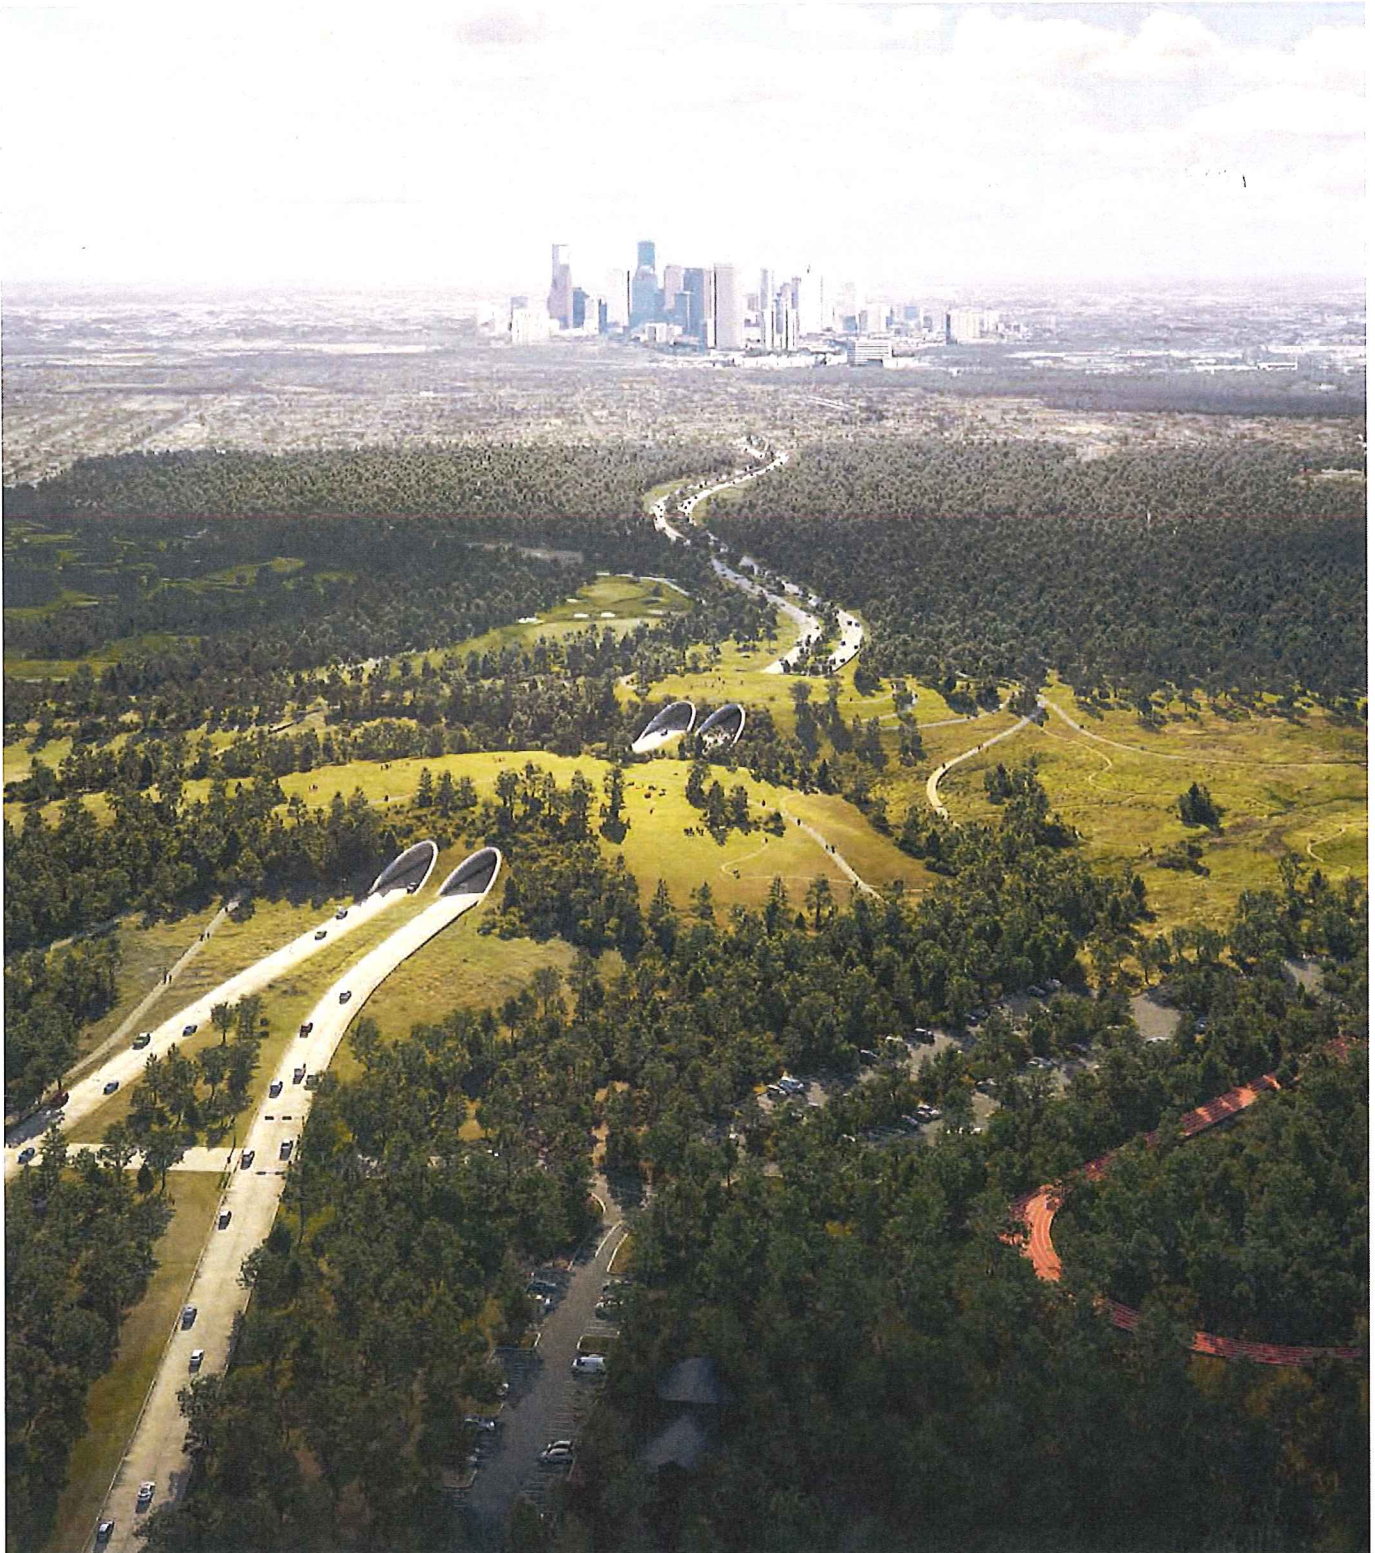

MIR for Nelson Byrd Woltz Landscape Architects

Conceptual view looking North over wetland/tributary system towards Memorial Drive.

