


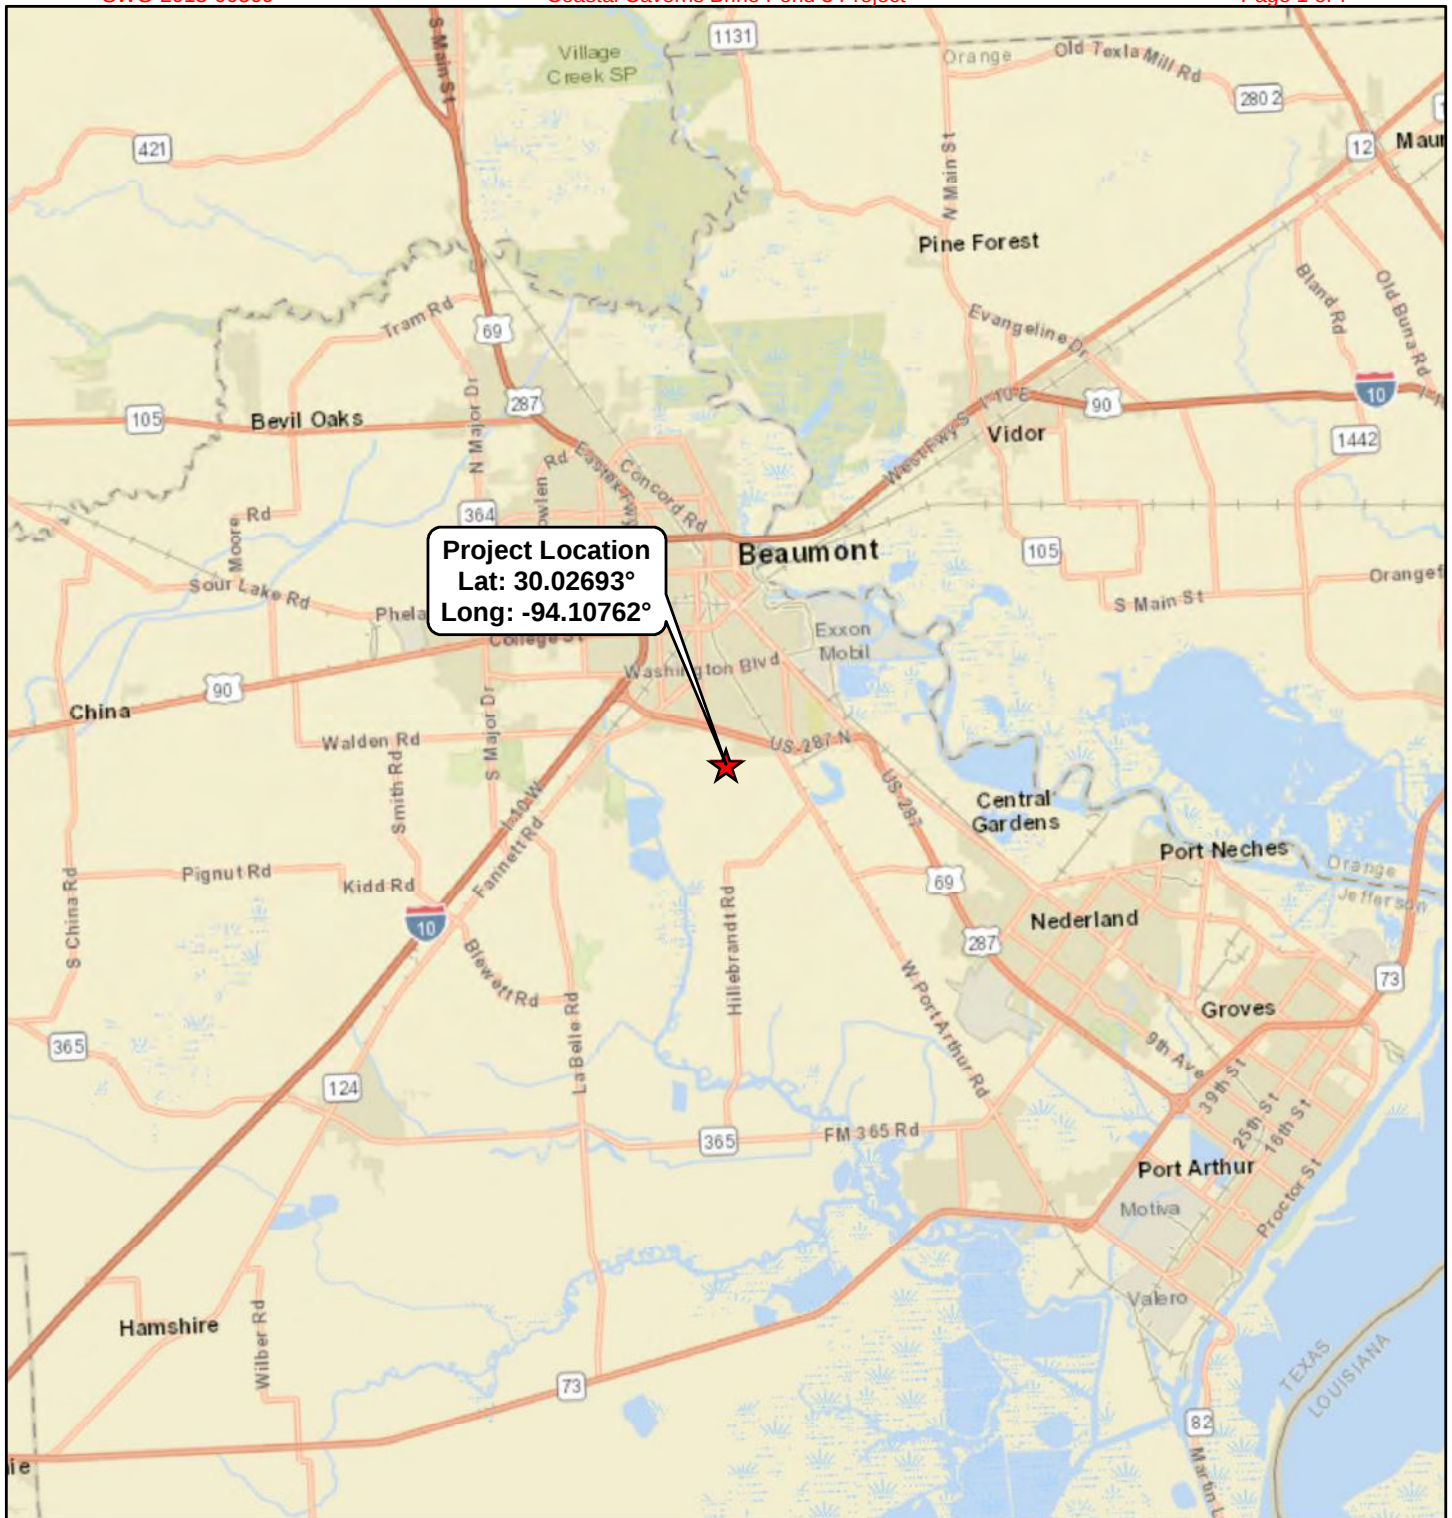

 Project Location

0 2 4 Miles






Vicinity Map
Brine Pond 3 Project
Coastal Caverns, Inc.
Jefferson County, Texas

Page 1 of 1

Scale: 1:253,440

NAD 1983 TX-SC ft.




Date: April, 2018

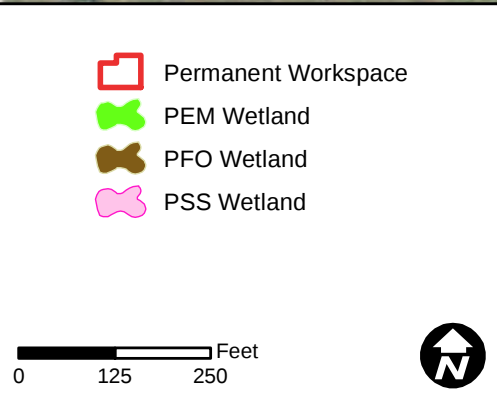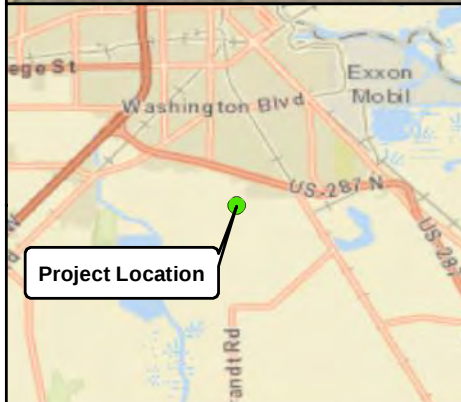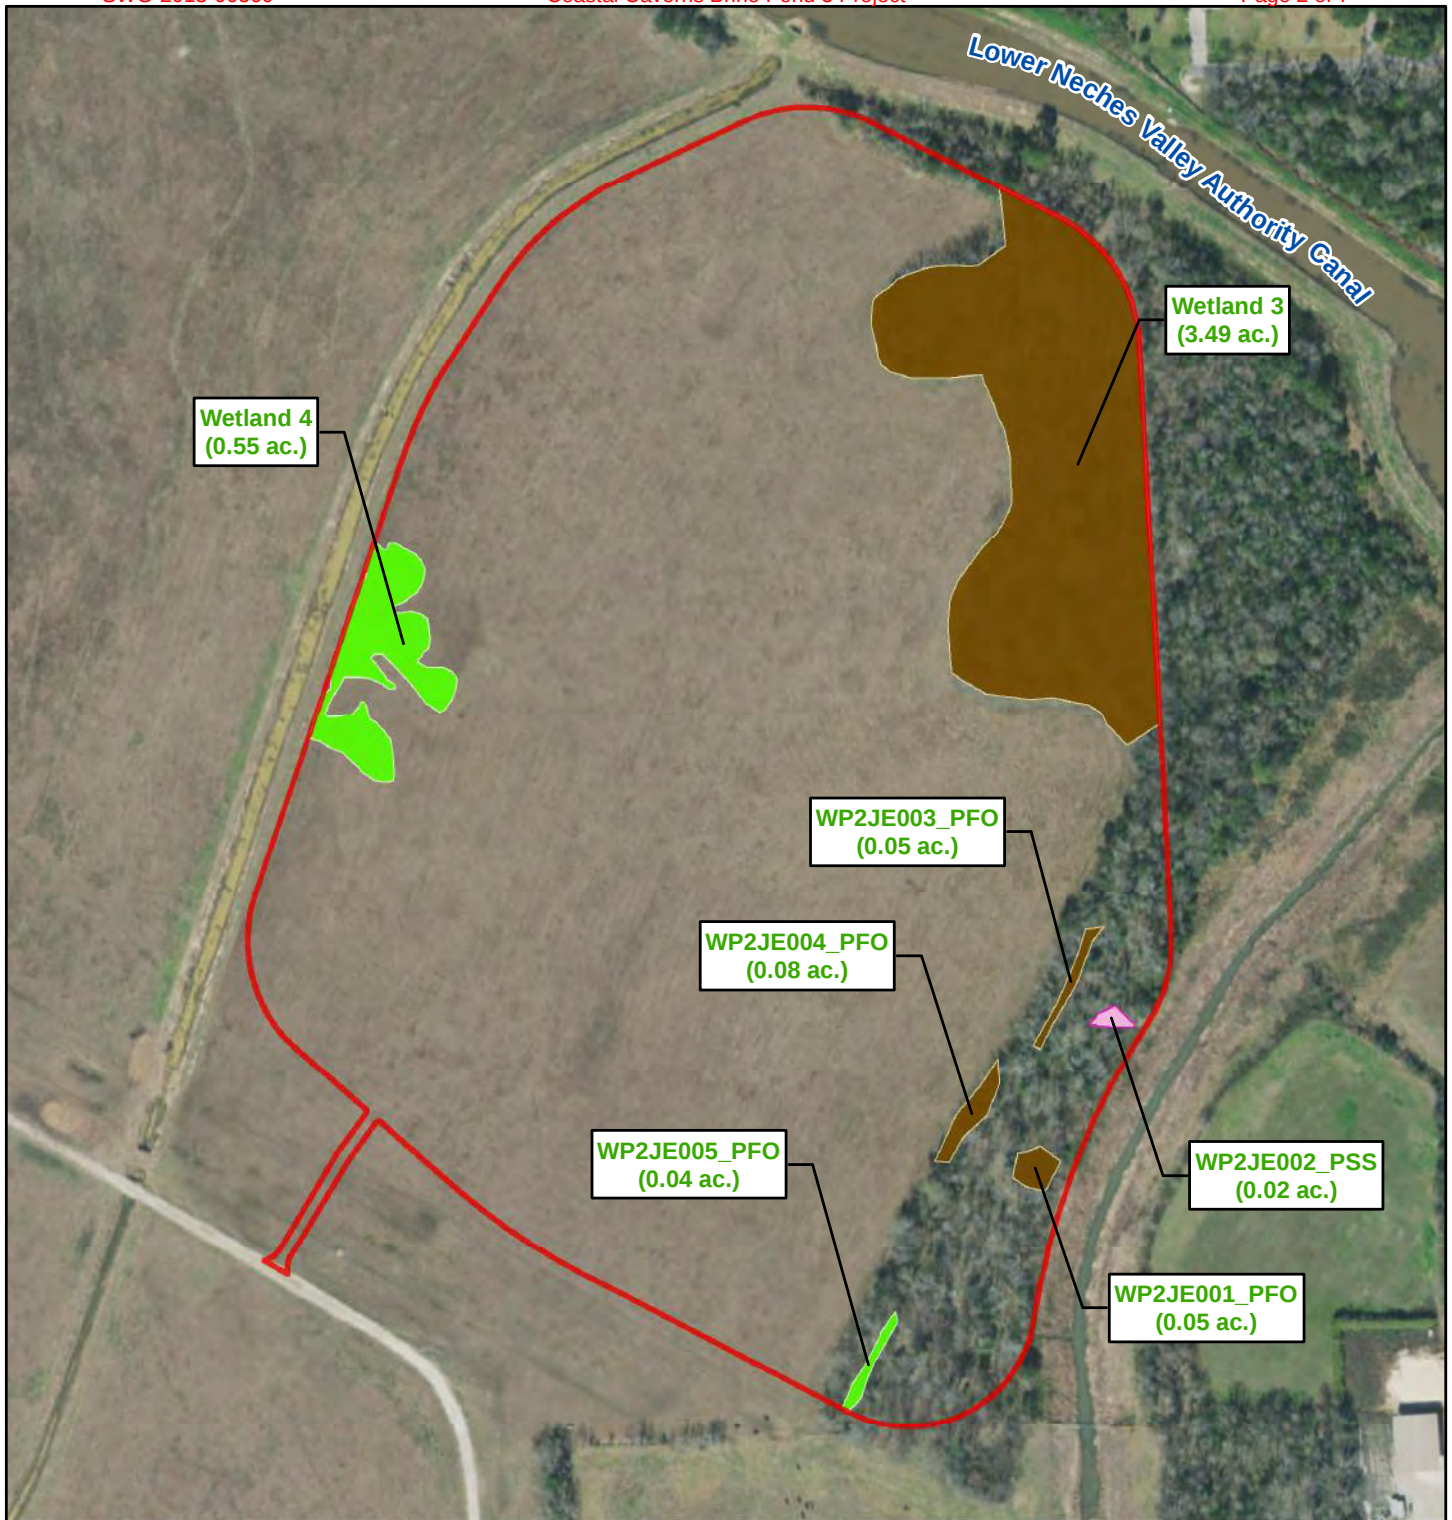





Aerial Map
Brine Pond 3 Project
Coastal Caverns, Inc.
Jefferson County, Texas

Page 1 of 1	Scale: 1:3,000
NAD 1983 TX-SC ft.	Date: April, 2018

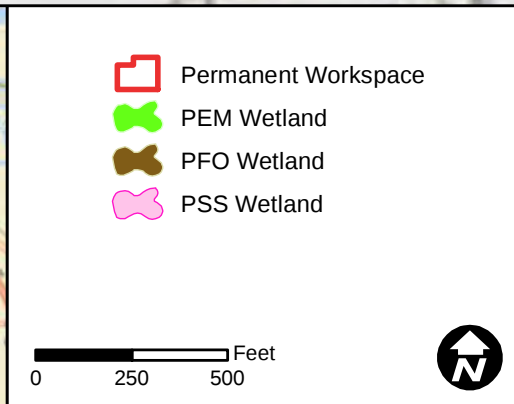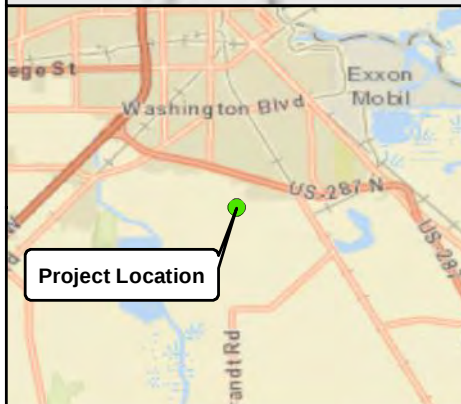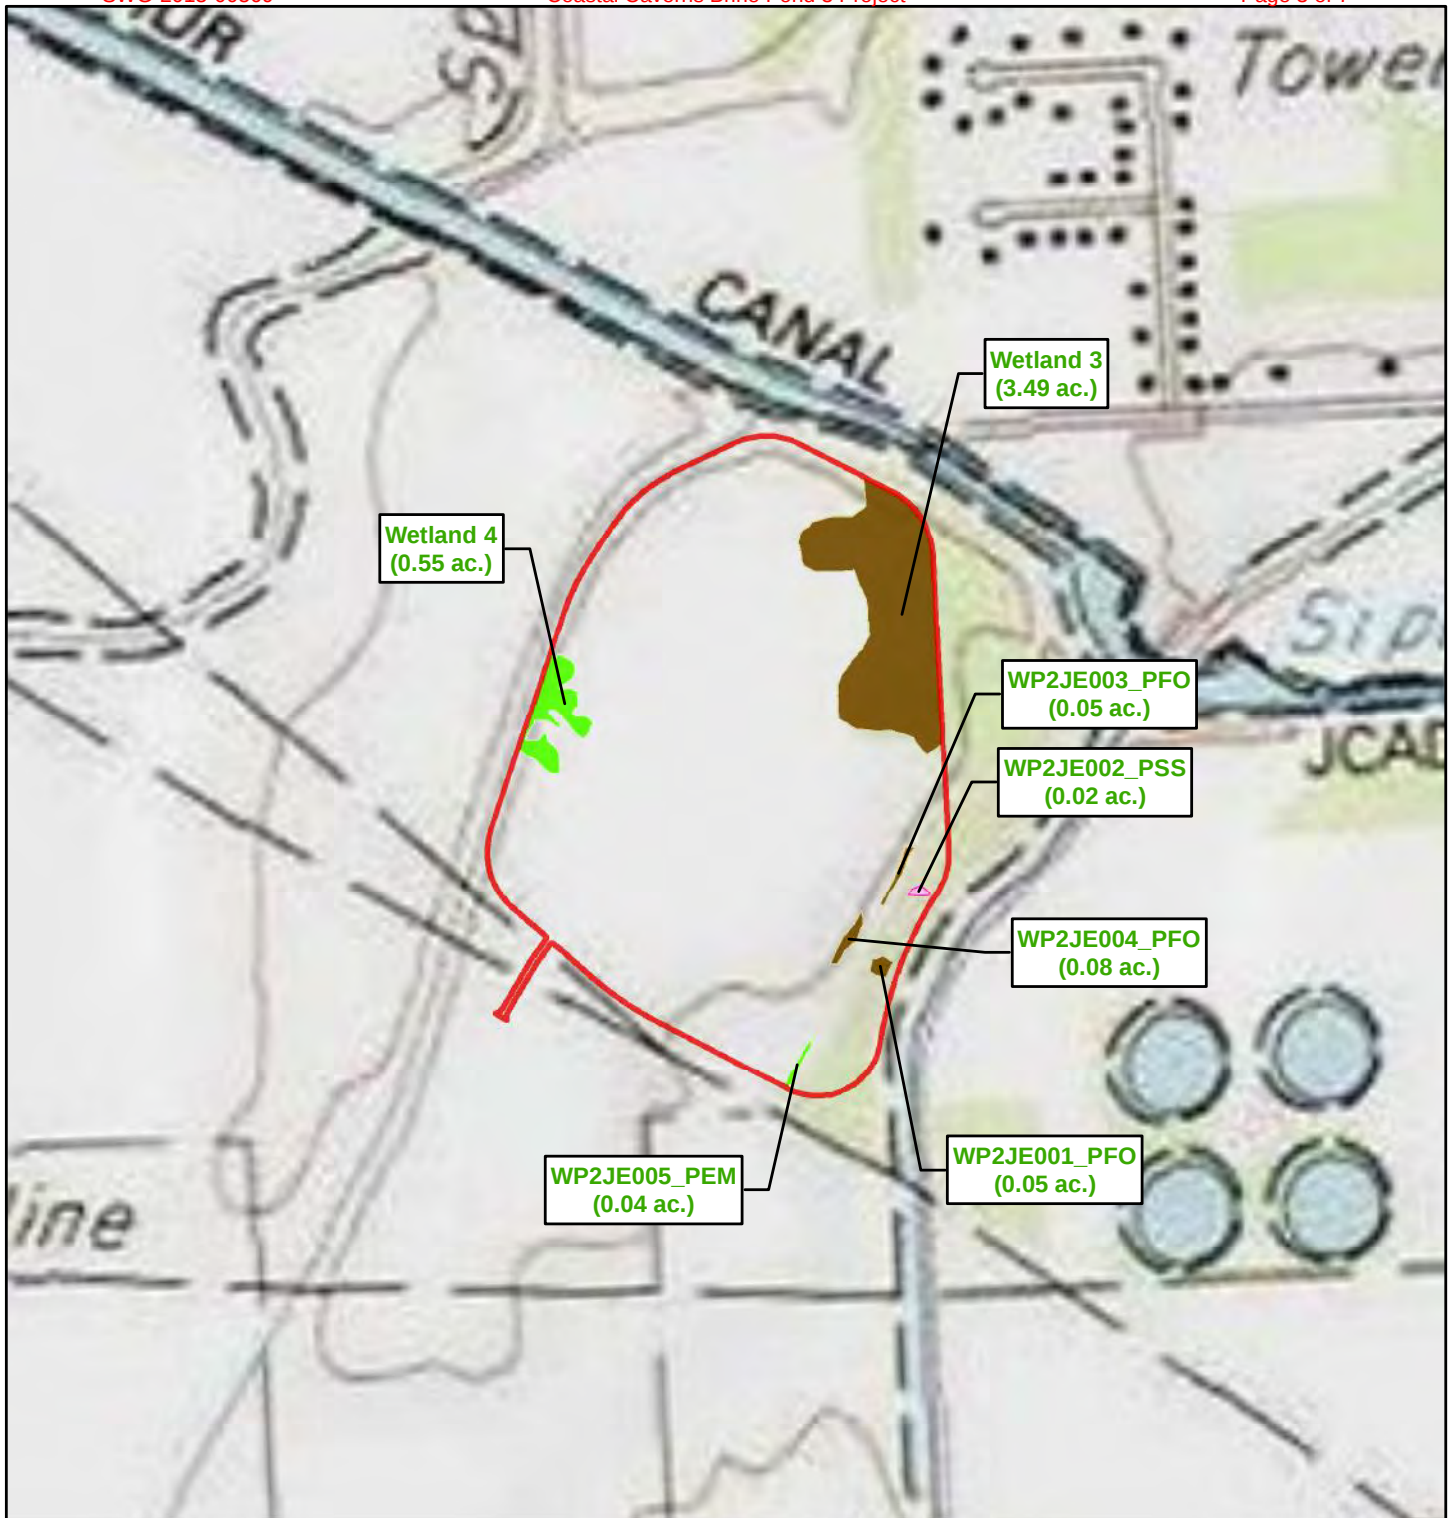

	
Topographic Map Brine Pond 3 Project Coastal Caverns, Inc. Jefferson County, Texas	
Page 1 of 1	Scale: 1:6,000
NAD 1983 TX-SC ft.	Date: April, 2018

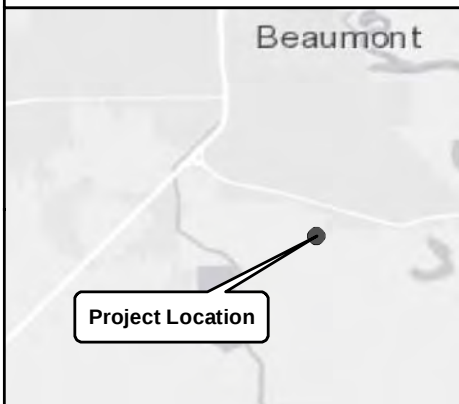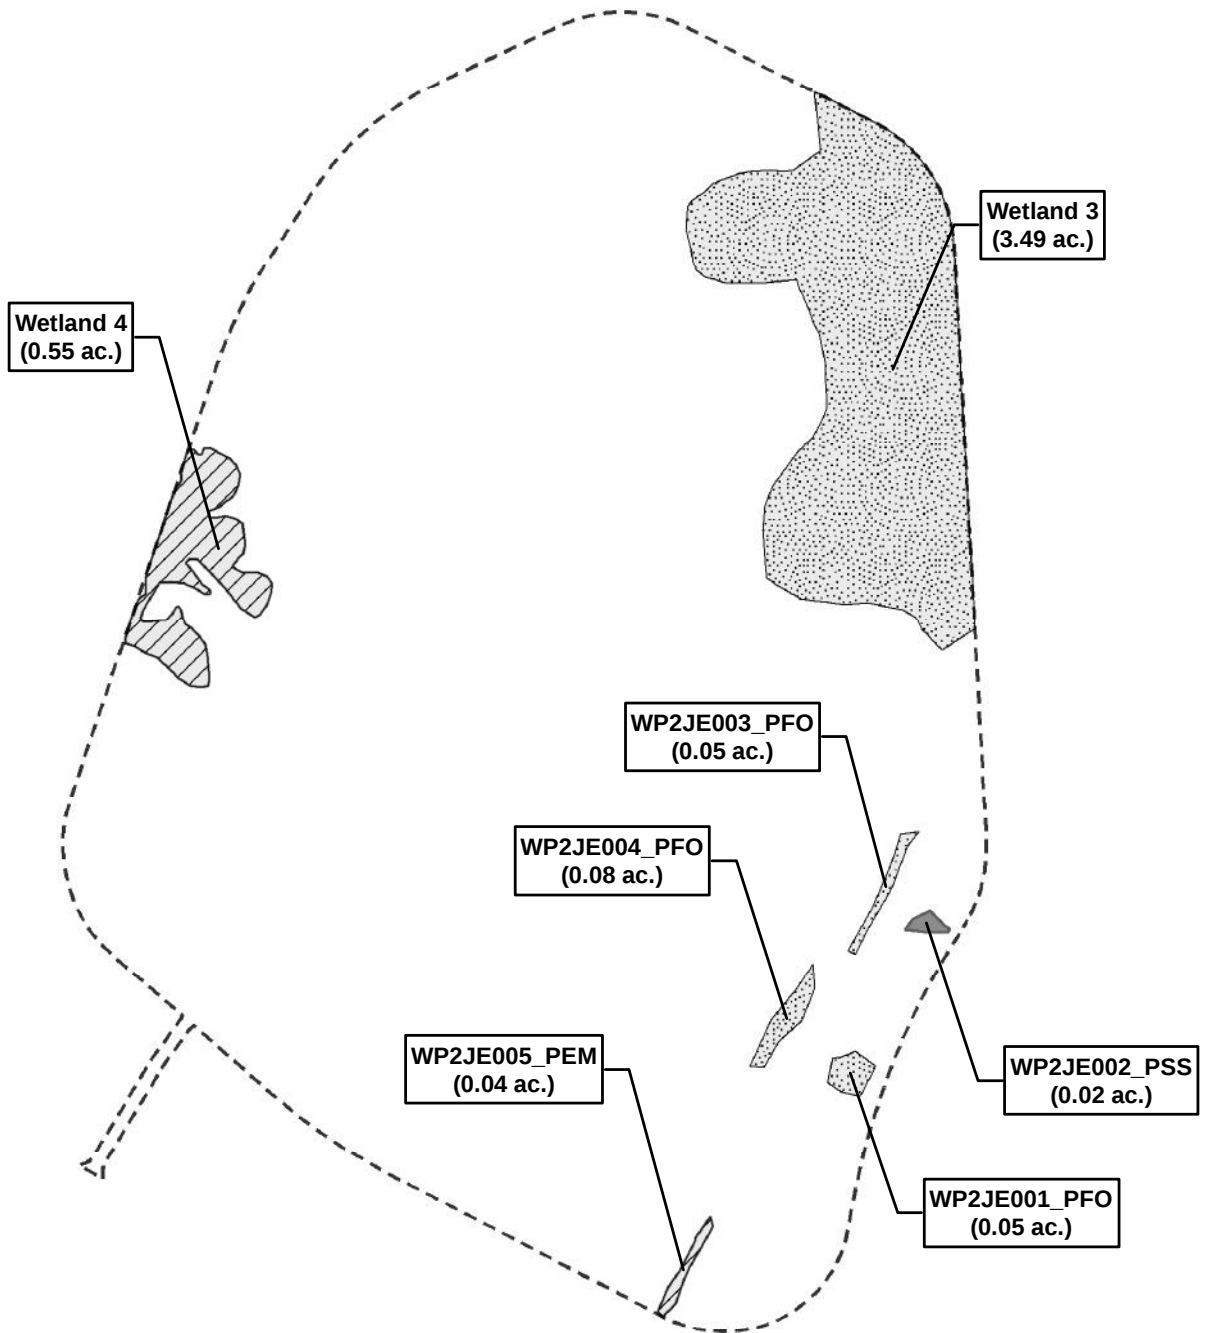

-  Permanent Workspace
-  PEM Wetland
-  PFO Wetland
-  PSS Wetland

0 125 250 Feet




**Plan View Map
Brine Pond 3 Project
Coastal Caverns, Inc.
Jefferson County, Texas**

Page 1 of 1	Scale: 1:3,000
NAD 1983 TX-SC ft.	Date: April, 2018

POINT	NORTHING	EASTING	DESCRIPTION
100	13953407.00	3516039.00	CONTROL
101	13954090.00	3514837.00	
1	13953280.67	3516189.35	PROPERTY CORNER
2	13953321.01	3516961.70	
3	13953488.24	3516954.58	
4	13953611.94	3517003.24	
5	13953646.33	3517023.10	FENCE @ PC/PT (NOT ON PROPERTY LINE)
6	13953837.21	3516974.09	
7	13955026.28	3516436.37	
8	13954951.57	3516278.16	
9	13954803.84	3516109.18	
10	13954712.42	3516049.92	
11	13954575.66	3516002.72	
12	13954013.57	3515794.44	
13	13953798.88	3515852.64	
14	13953615.93	3516062.75	
15	13953509.09	3516219.78	OUTSIDE TOE OF BERM @ PC/PT
16	13953325.43	3516573.91	
17	13953454.02	3516827.42	
18	13953457.08	3516807.66	
19	13953848.13	3516957.33	
20	13953956.15	3516986.26	
21	13954732.13	3516944.15	
22	13954881.44	3516846.49	
23	13955005.67	3516603.78	
24	13955008.20	3516444.91	
25	13954933.49	3516286.70	RADIUS POINT
26	13954792.96	3516125.96	
27	13954701.54	3516066.71	
28	13954569.00	3516002.68	
29	13954006.92	3515794.44	
30	13953813.96	3515865.77	
31	13953631.01	3516075.88	
32	13953526.84	3516228.99	
33	13953343.19	3516583.12	
34	13953480.78	3516654.48	
35	13953946.40	3516806.52	
36	13954721.21	3516764.48	
37	13954845.43	3516521.77	
38	13954580.83	3516453.23	
39	13954380.63	3516561.80	
40	13953949.71	3515983.97	
41	13954219.26	3516588.09	
42	13953304.89	3517790.95	

POINTS ON SHEET
C2.2


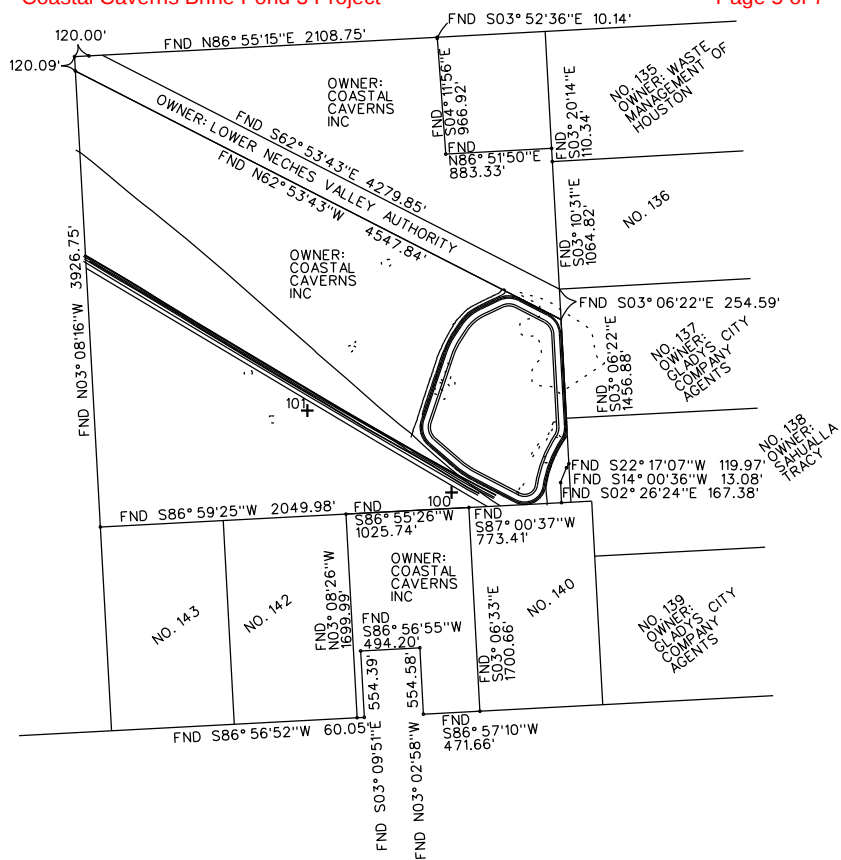


SITE OVERVIEW
SCALE: 1" = 800'

FOR CLIENT COORDINATION

FOR CLIENT COORDINATION
ANDREW LONNIE SIKES II, P.E.
#82084
SEPTEMBER 17, 2019

SEPTEMBER 17, 2019

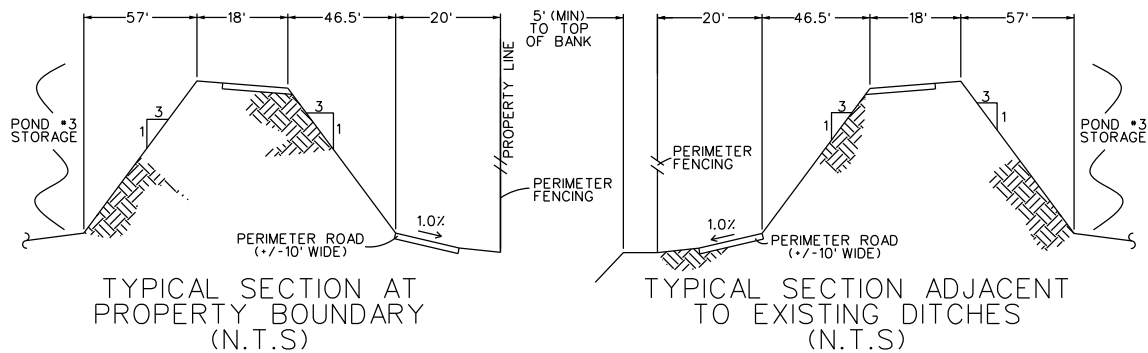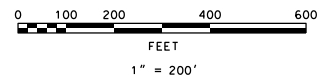

NO.	REVISION	BY	CHK.	DATE	DRAWN BY	TITLE OF DRAWING
0	ISSUED FOR COORDINATION	BMT	ALS II	04/11/18	DRAFT CHK'D.	BRINE STORAGE POND 3
0.1	ISSUED FOR COORDINATION ON 8.5 X 11	ALS II	ALS II	09/17/19	MECHANICAL	POND 3 DIMENSIONAL CONTROL
					CIVIL/STRUCT.	
					ELECTRICAL	
					INSTRUMENT	
					PROJ. ENGR.	
					APPROVED FOR CONSTRUCTION	
					BY	DATE



NAME OF OWNER		COASTAL CAVERNS I, L.P.	
LOCATION OF PROJECT		BEAUMONT, TEXAS	
JOB NO.	DWG. NO.	SHEET	REV.
SCALE AS SHOWN	C2.1	2/3	

SWF 1013-00569

Coastal Caverns Brine Pond 3 Project


Page 6 of 7

- POINT NUMBER
- PROPERTY LINE
- FENCE
- DITCH / SWALE
- WETLANDS DELINEATION
- WETLANDS AREAS WITHIN PROJECT AREA

0 100 200 400 600
FEET
1" = 200'



PROPOSED COASTAL CAVERNS POND #3

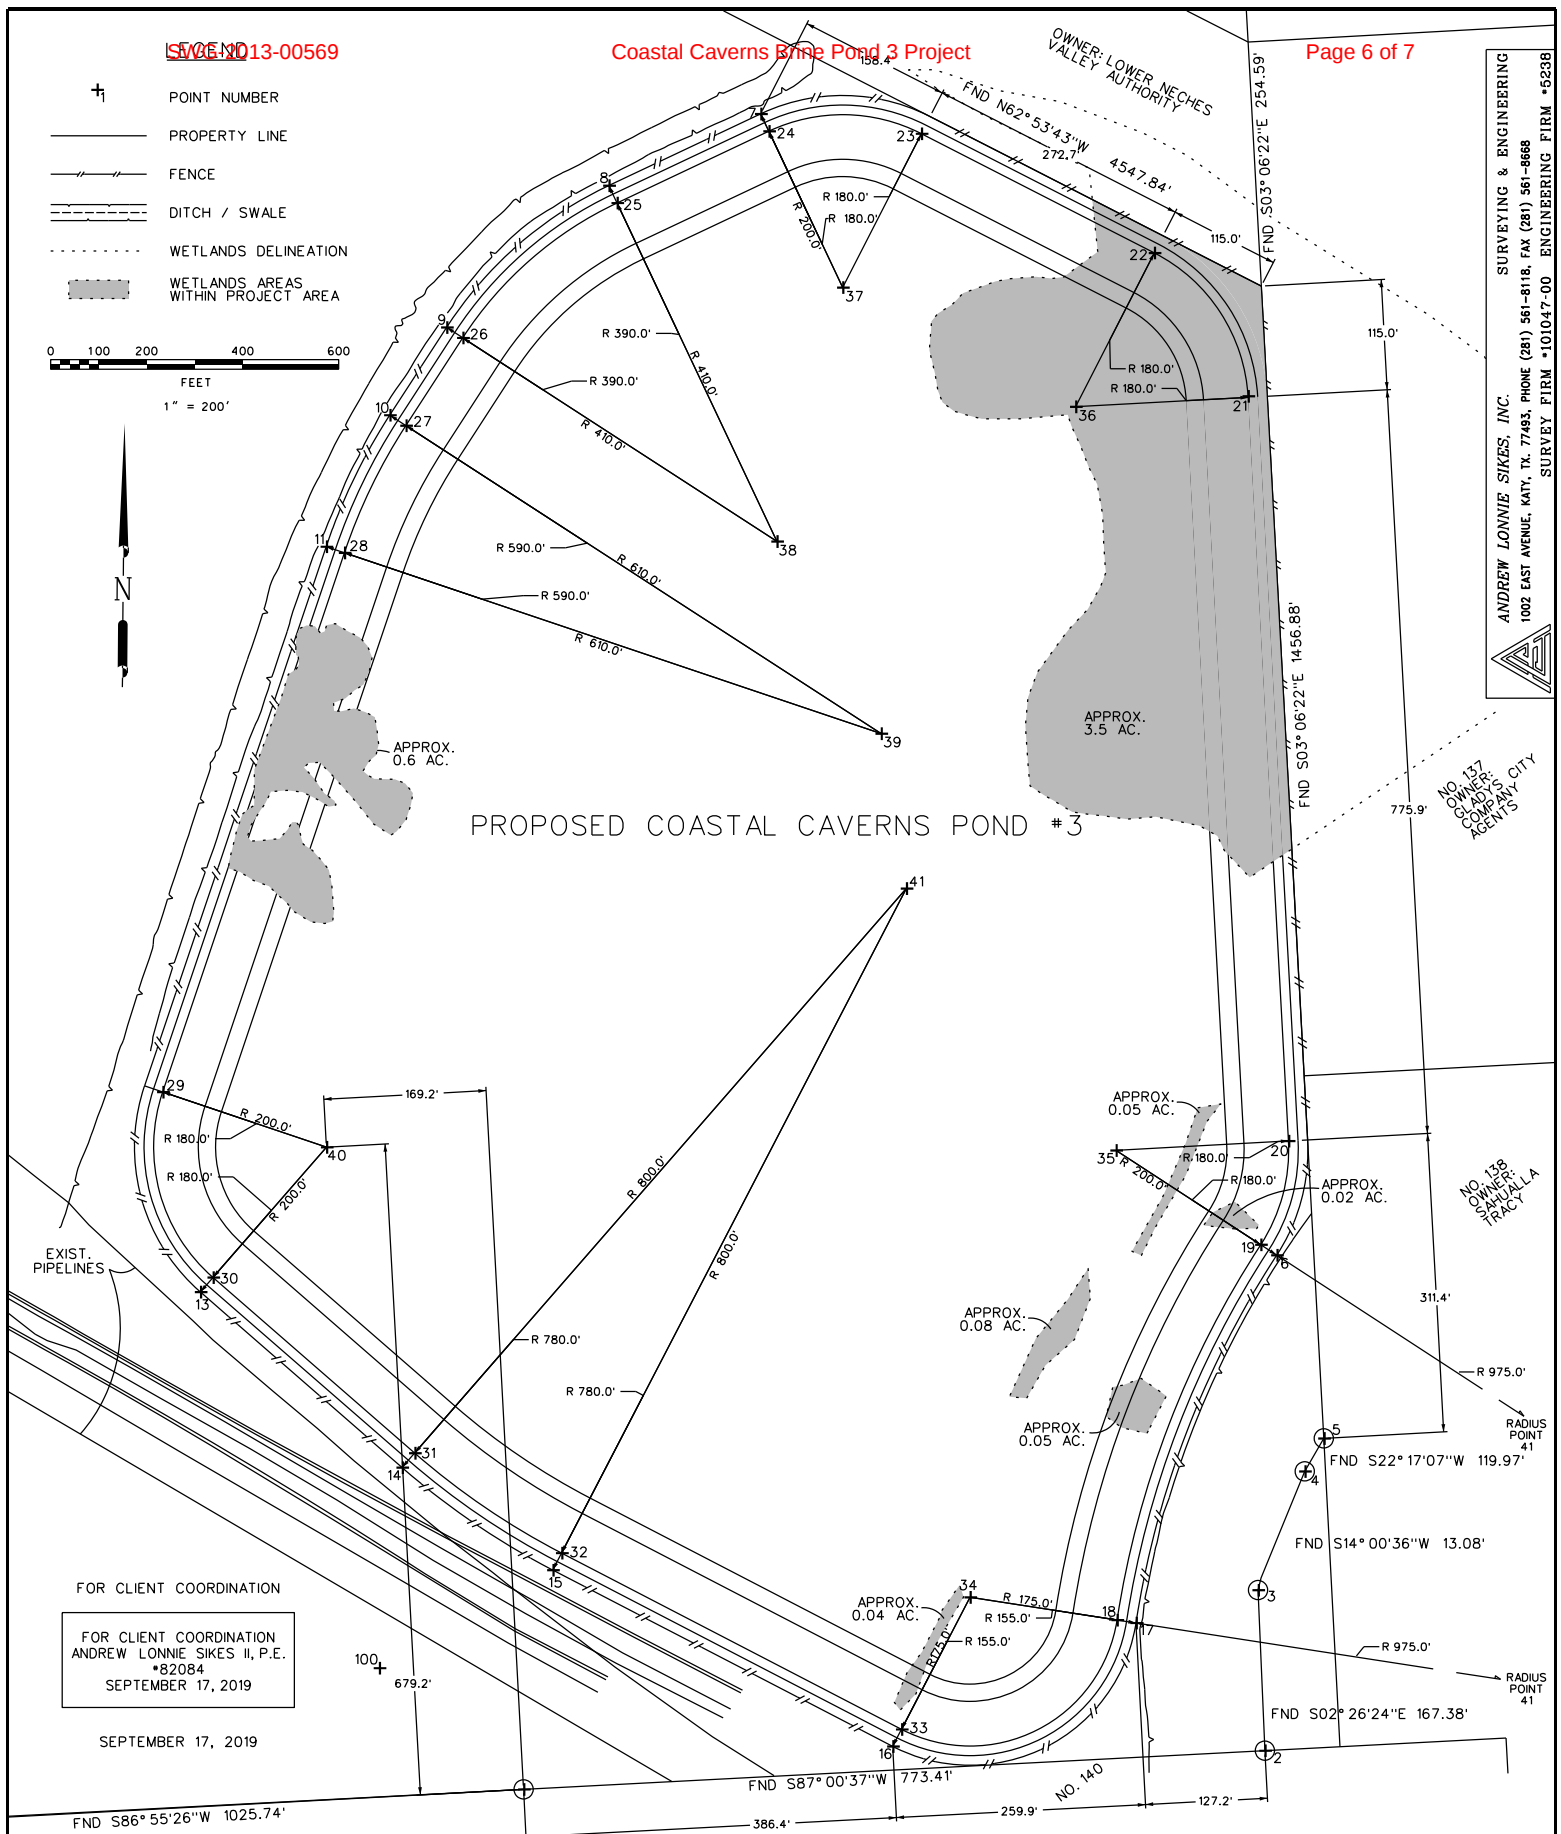

FOR CLIENT COORDINATION

FOR CLIENT COORDINATION
ANDREW LONNIE SIKES II, P.E.
*82084
SEPTEMBER 17, 2019

SEPTEMBER 17, 2019

NO.	REVISION	BY	CHK.	DATE	DRAWN BY		
0	ISSUED FOR COORDINATION	BMT	ALS II	04/11/18	DRAFT CHK'D.		
0.1	ISSUED FOR COORDINATION ON 8.5 X 11	ALS II	ALS II	09/17/19	MECHANICAL		
					CIVIL/STRUCT.		
					ELECTRICAL		
					INSTRUMENT		
					PROJ. ENGR.		
APPROVED FOR CONSTRUCTION					BY	DATE	



TITLE OF DRAWING		BRINE STORAGE POND 3 POND 3 DIMENSIONAL CONTROL	
NAME OF OWNER		COASTAL CAVERNS I, L.P.	
LOCATION OF PROJECT		BEAUMONT, TEXAS	
JOB NO.	DWG. NO.	SHEET	REV.
SCALE AS SHOWN	C2.2	2 / 3	

OWNER: LOWER NECHES VALLEY AUTHORITY

NO. 137
OWNER:
COASTAL CAVERNS
COMPANY, CITY

NO. 138
OWNER:
SAHUALA
FRACULA

ANDREW LONNIE SIKES, INC.
1002 EAST AVENUE, KATY, TX 77493, PHONE (281) 561-8118, FAX (281) 561-8668
SURVEY FIRM #101047-00 ENGINEERING FIRM #5238

SWG-2013-00569



FOR CLIENT COORDINATION

FOR CLIENT COORDINATION
ANDREW LONNIE SIKES II, P.E.
#82084
SEPTEMBER 17, 2019

SEPTEMBER 17, 2019

Coastal Caverns Brine Pond 3 Project

Page 7 of 7

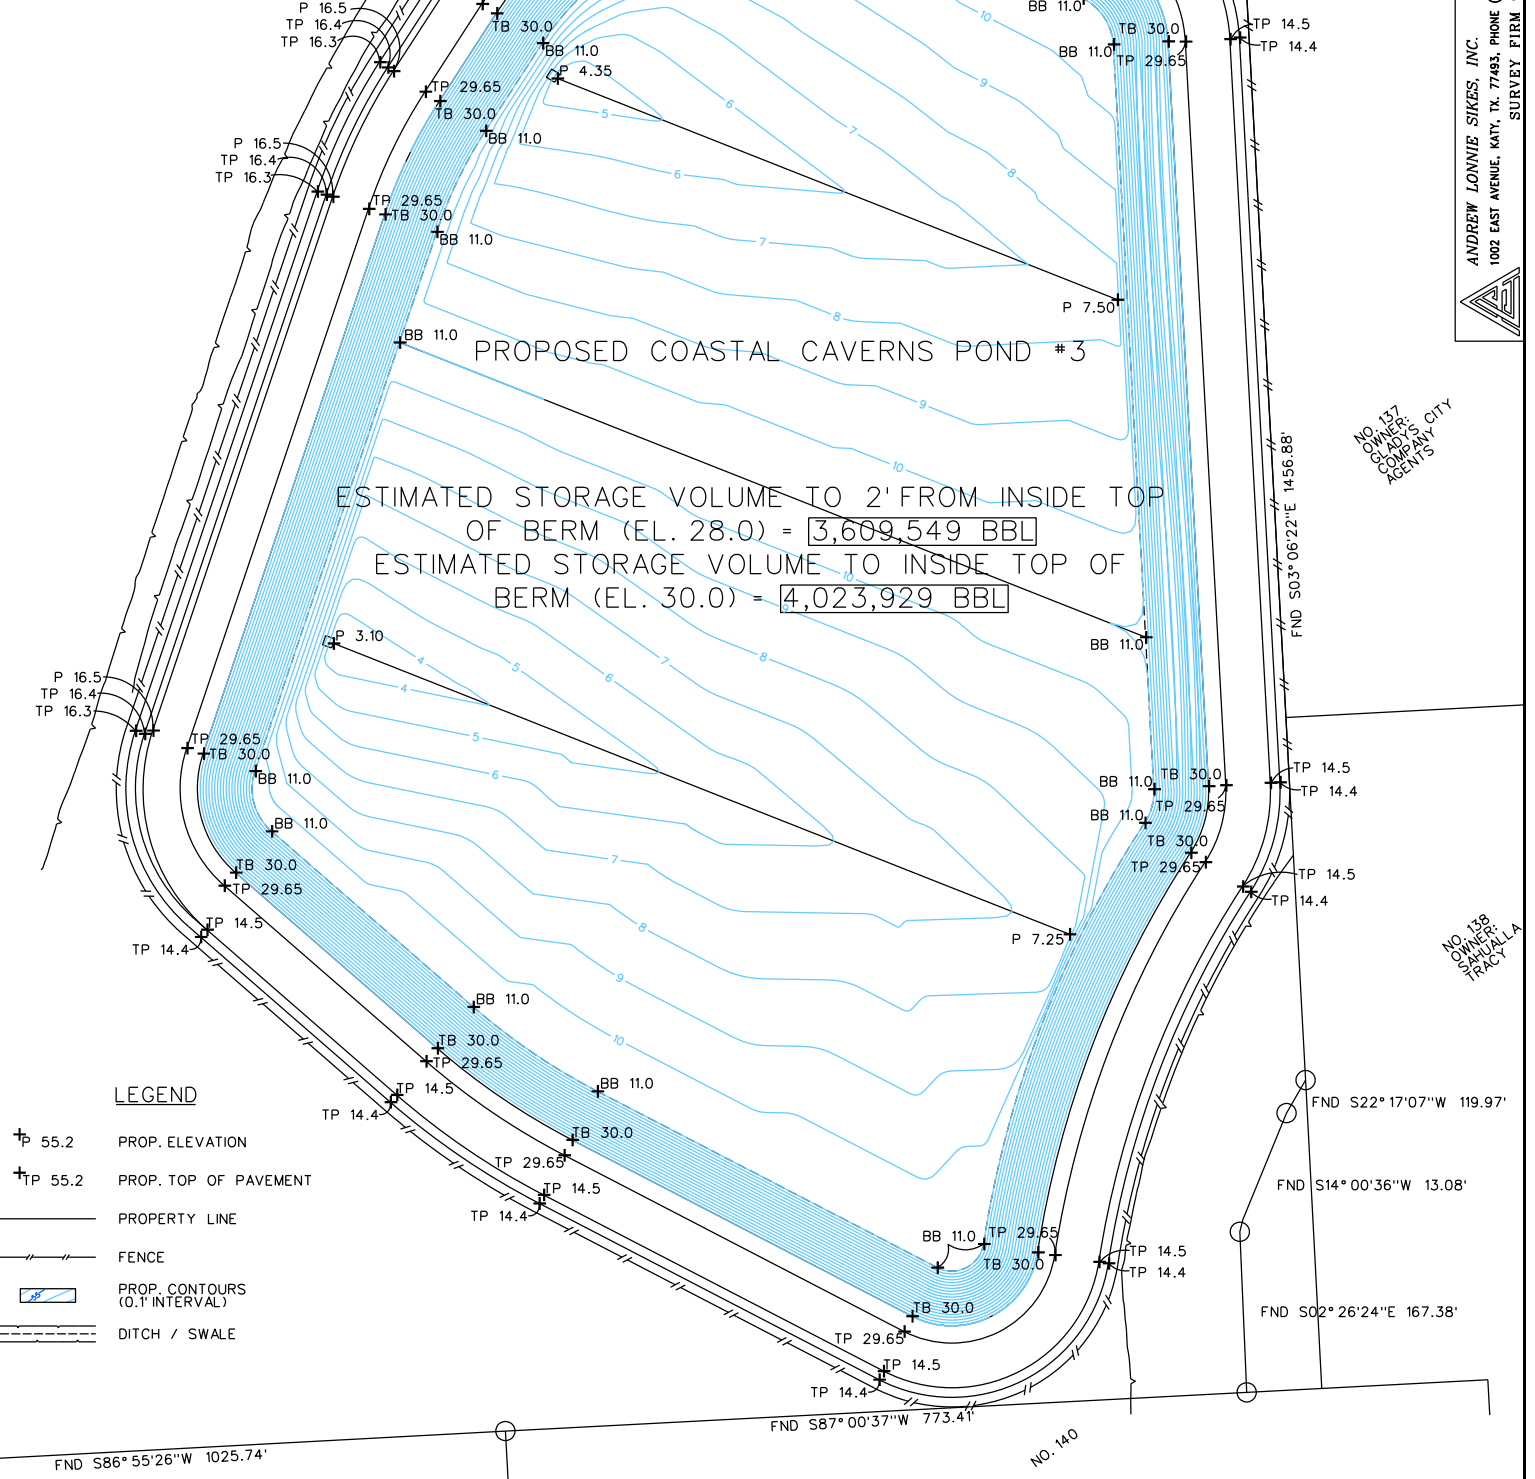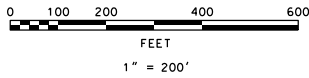

LEGEND

- 55.2 PROP. ELEVATION
- TP 55.2 PROP. TOP OF PAVEMENT
- PROPERTY LINE
- FENCE
- PROP. CONTOURS (0.1' INTERVAL)
- DITCH / SWALE

NO. 137
OWNER'S
COMPANY
AGENTS

NO. 138
OWNER'S
COMPANY
AGENTS

NO.	REVISION	BY	CHK.	DATE	DRAWN BY		
0	ISSUED FOR COORDINATION	BMT	ALS II	04/11/18	DRAFT.CHK'D.		
0.1	ISSUED FOR COORDINATION ON 8.5 X 11	ALS II	ALS II	09/17/19	MECHANICAL		
					CIVIL/STRUCT.		
					ELECTRICAL		
					INSTRUMENT		
					PROJ.ENGR.		
					APPROVED FOR CONSTRUCTION		
		BY			DATE		



TITLE OF DRAWING		BRINE STORAGE POND 3 POND 3 GRADING	
NAME OF OWNER		COASTAL CAVERNS I, L.P.	
LOCATION OF PROJECT		BEAUMONT, TEXAS	
JOB NO.	DWG. NO.	C3.0	SHEET 3/3
SCALE AS SHOWN	REV.		