





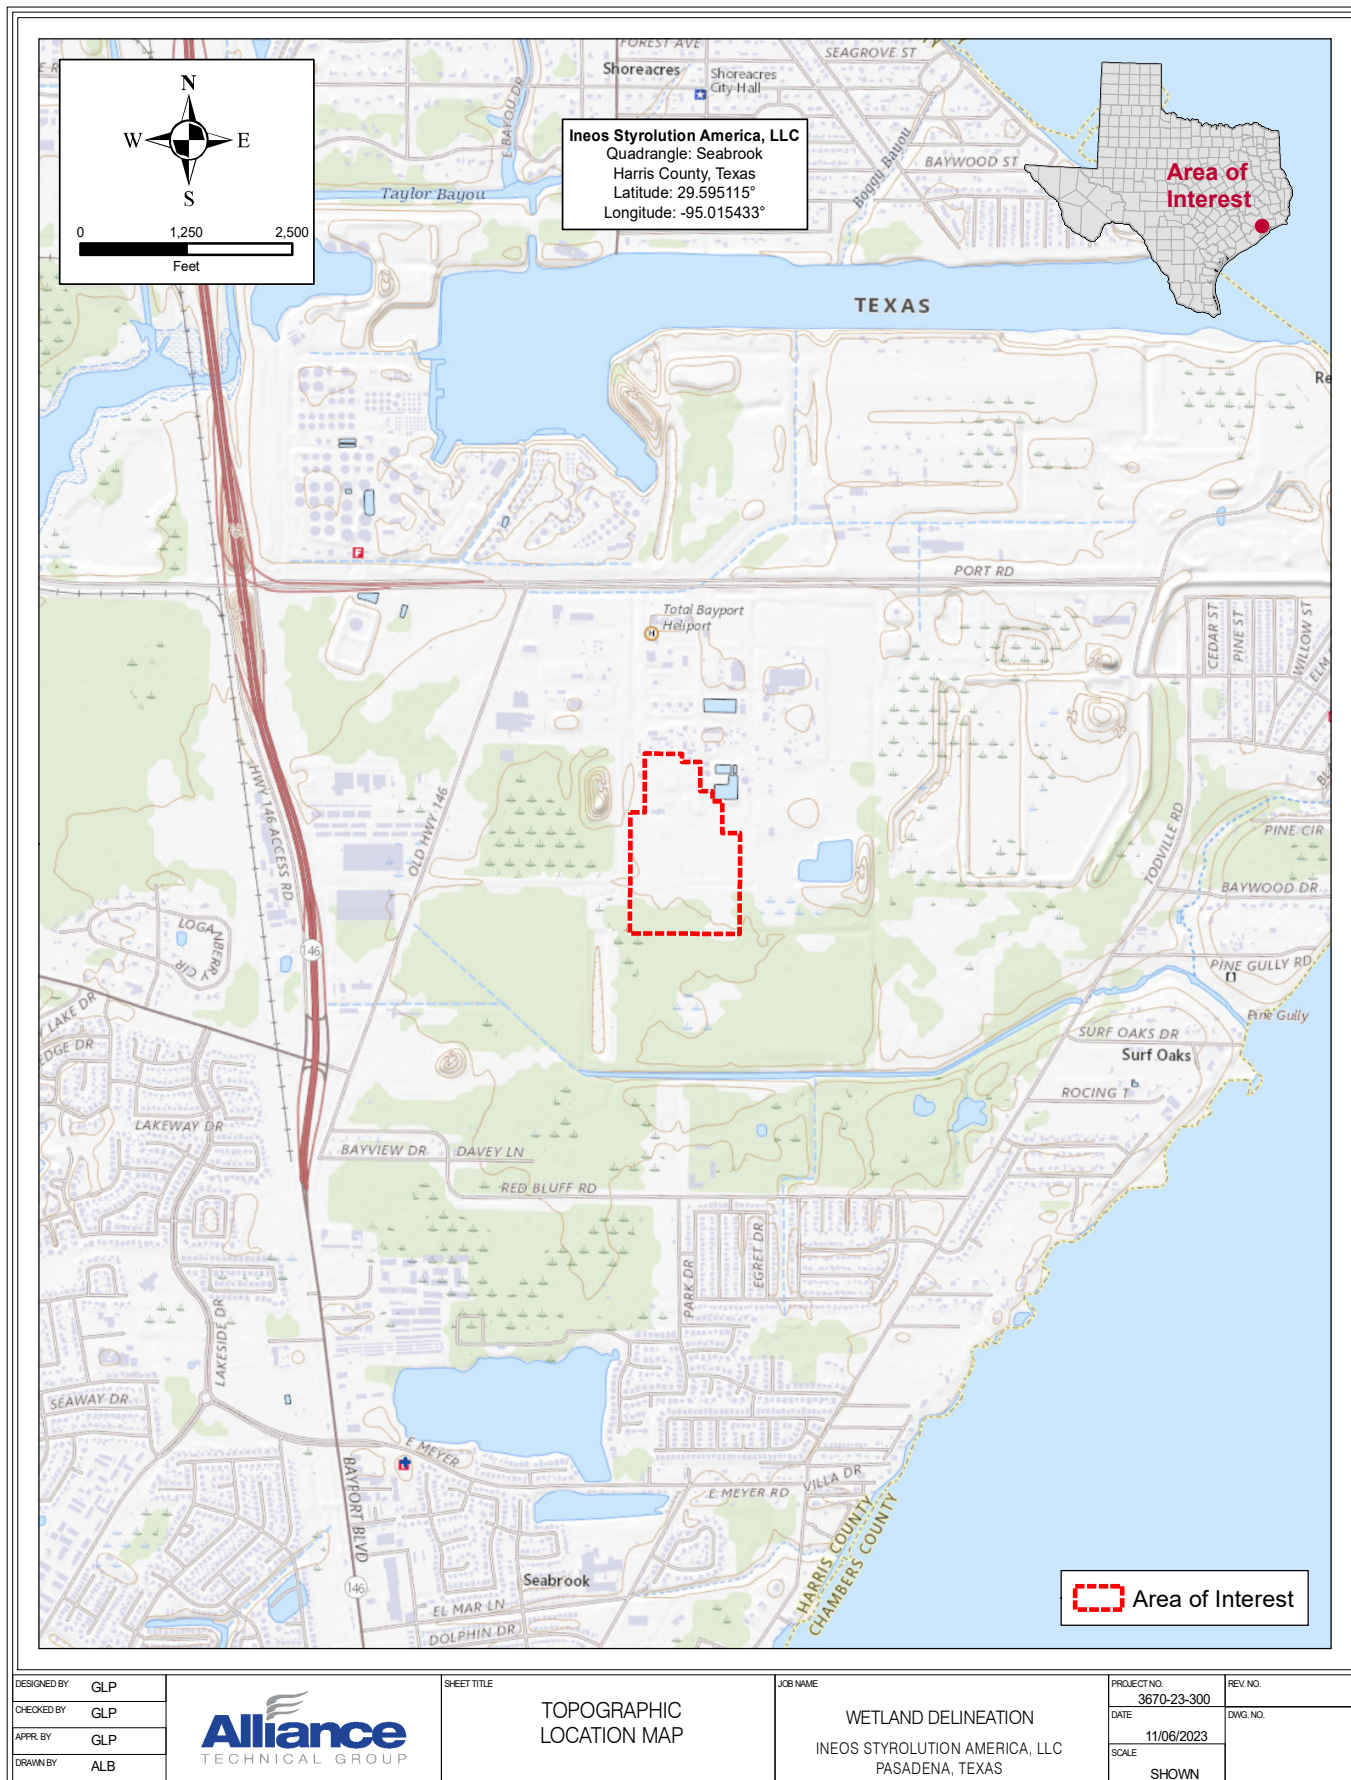

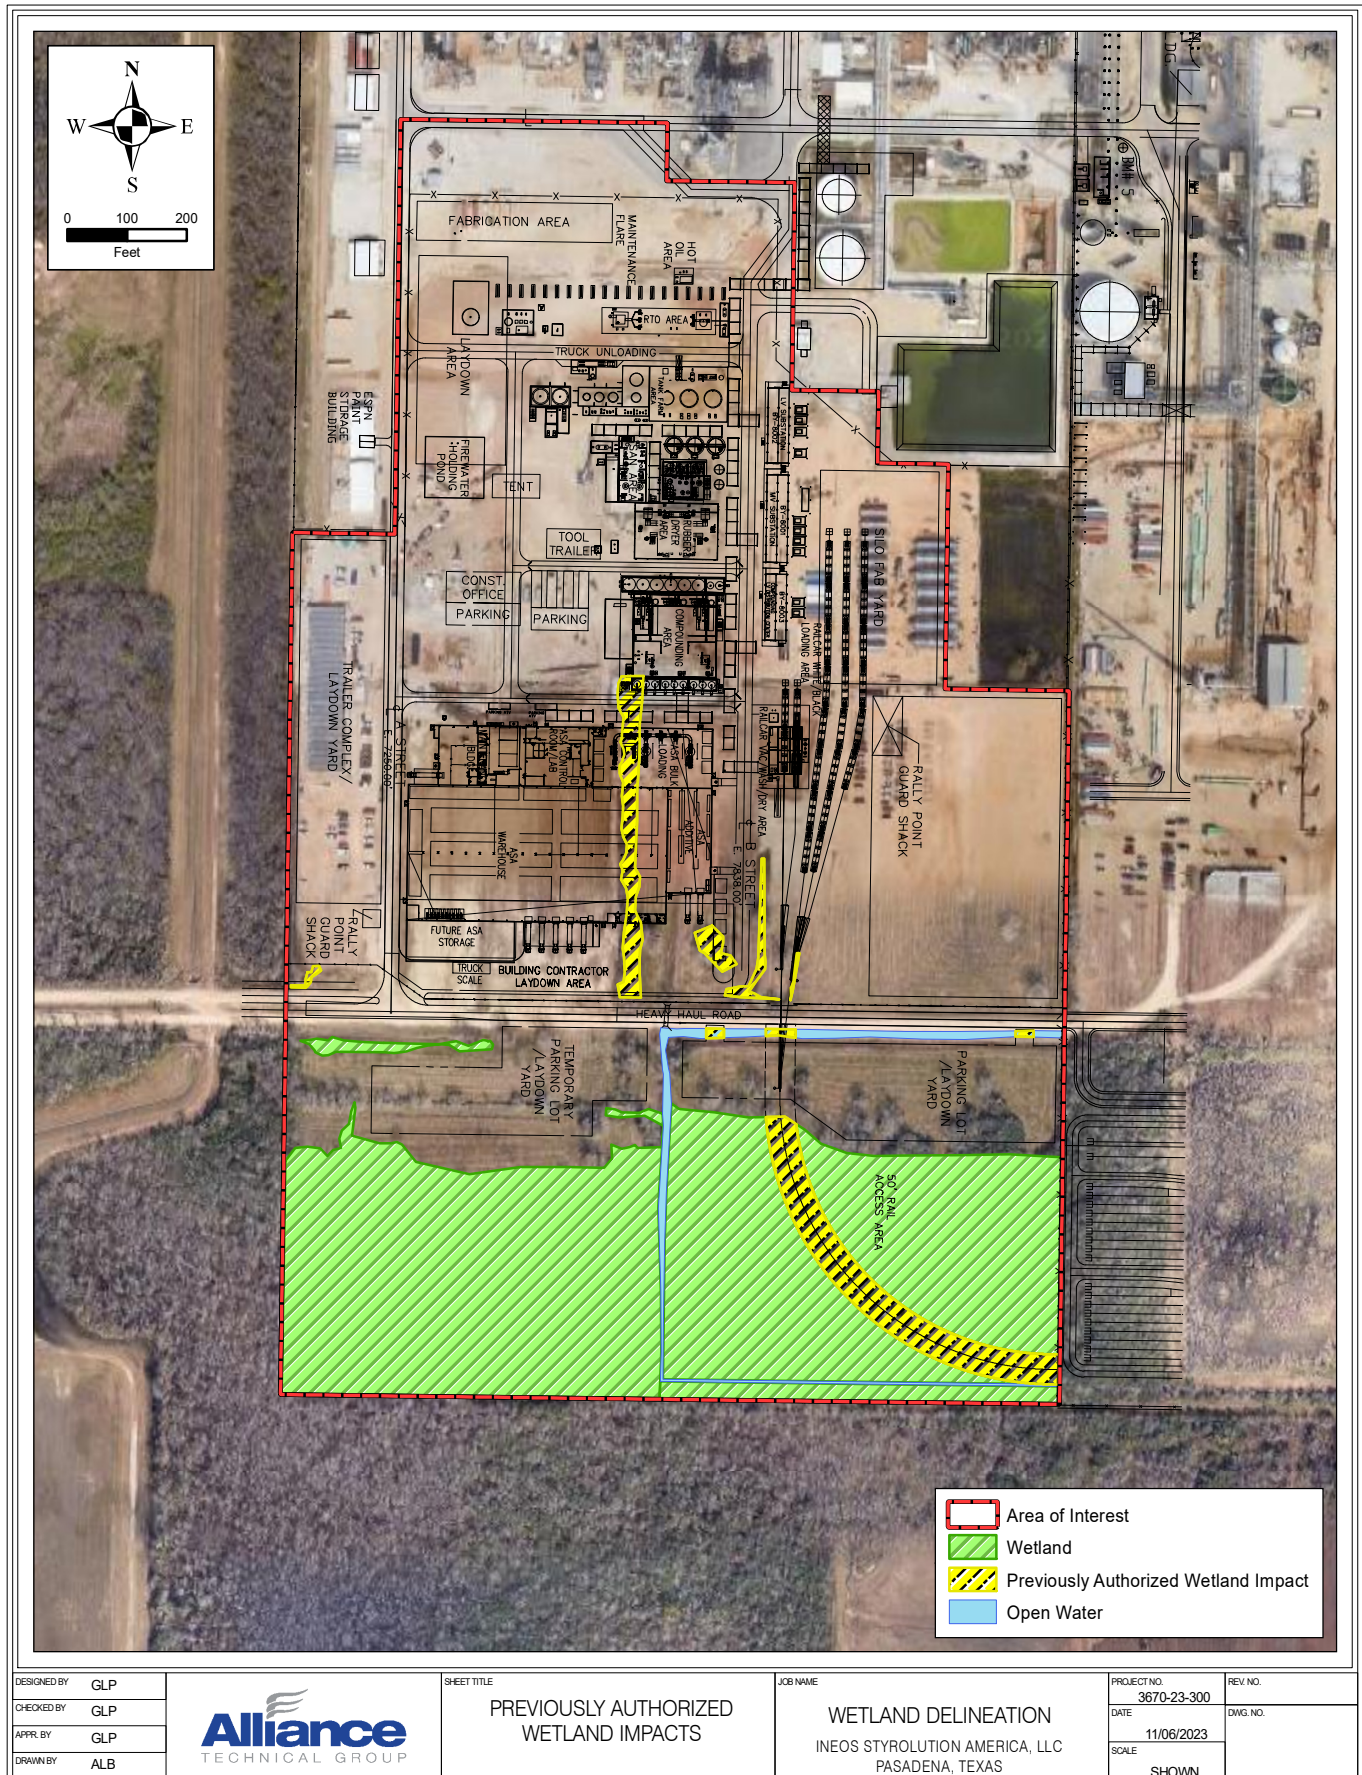

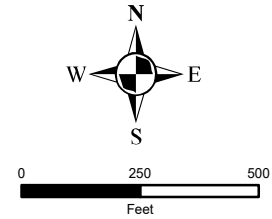

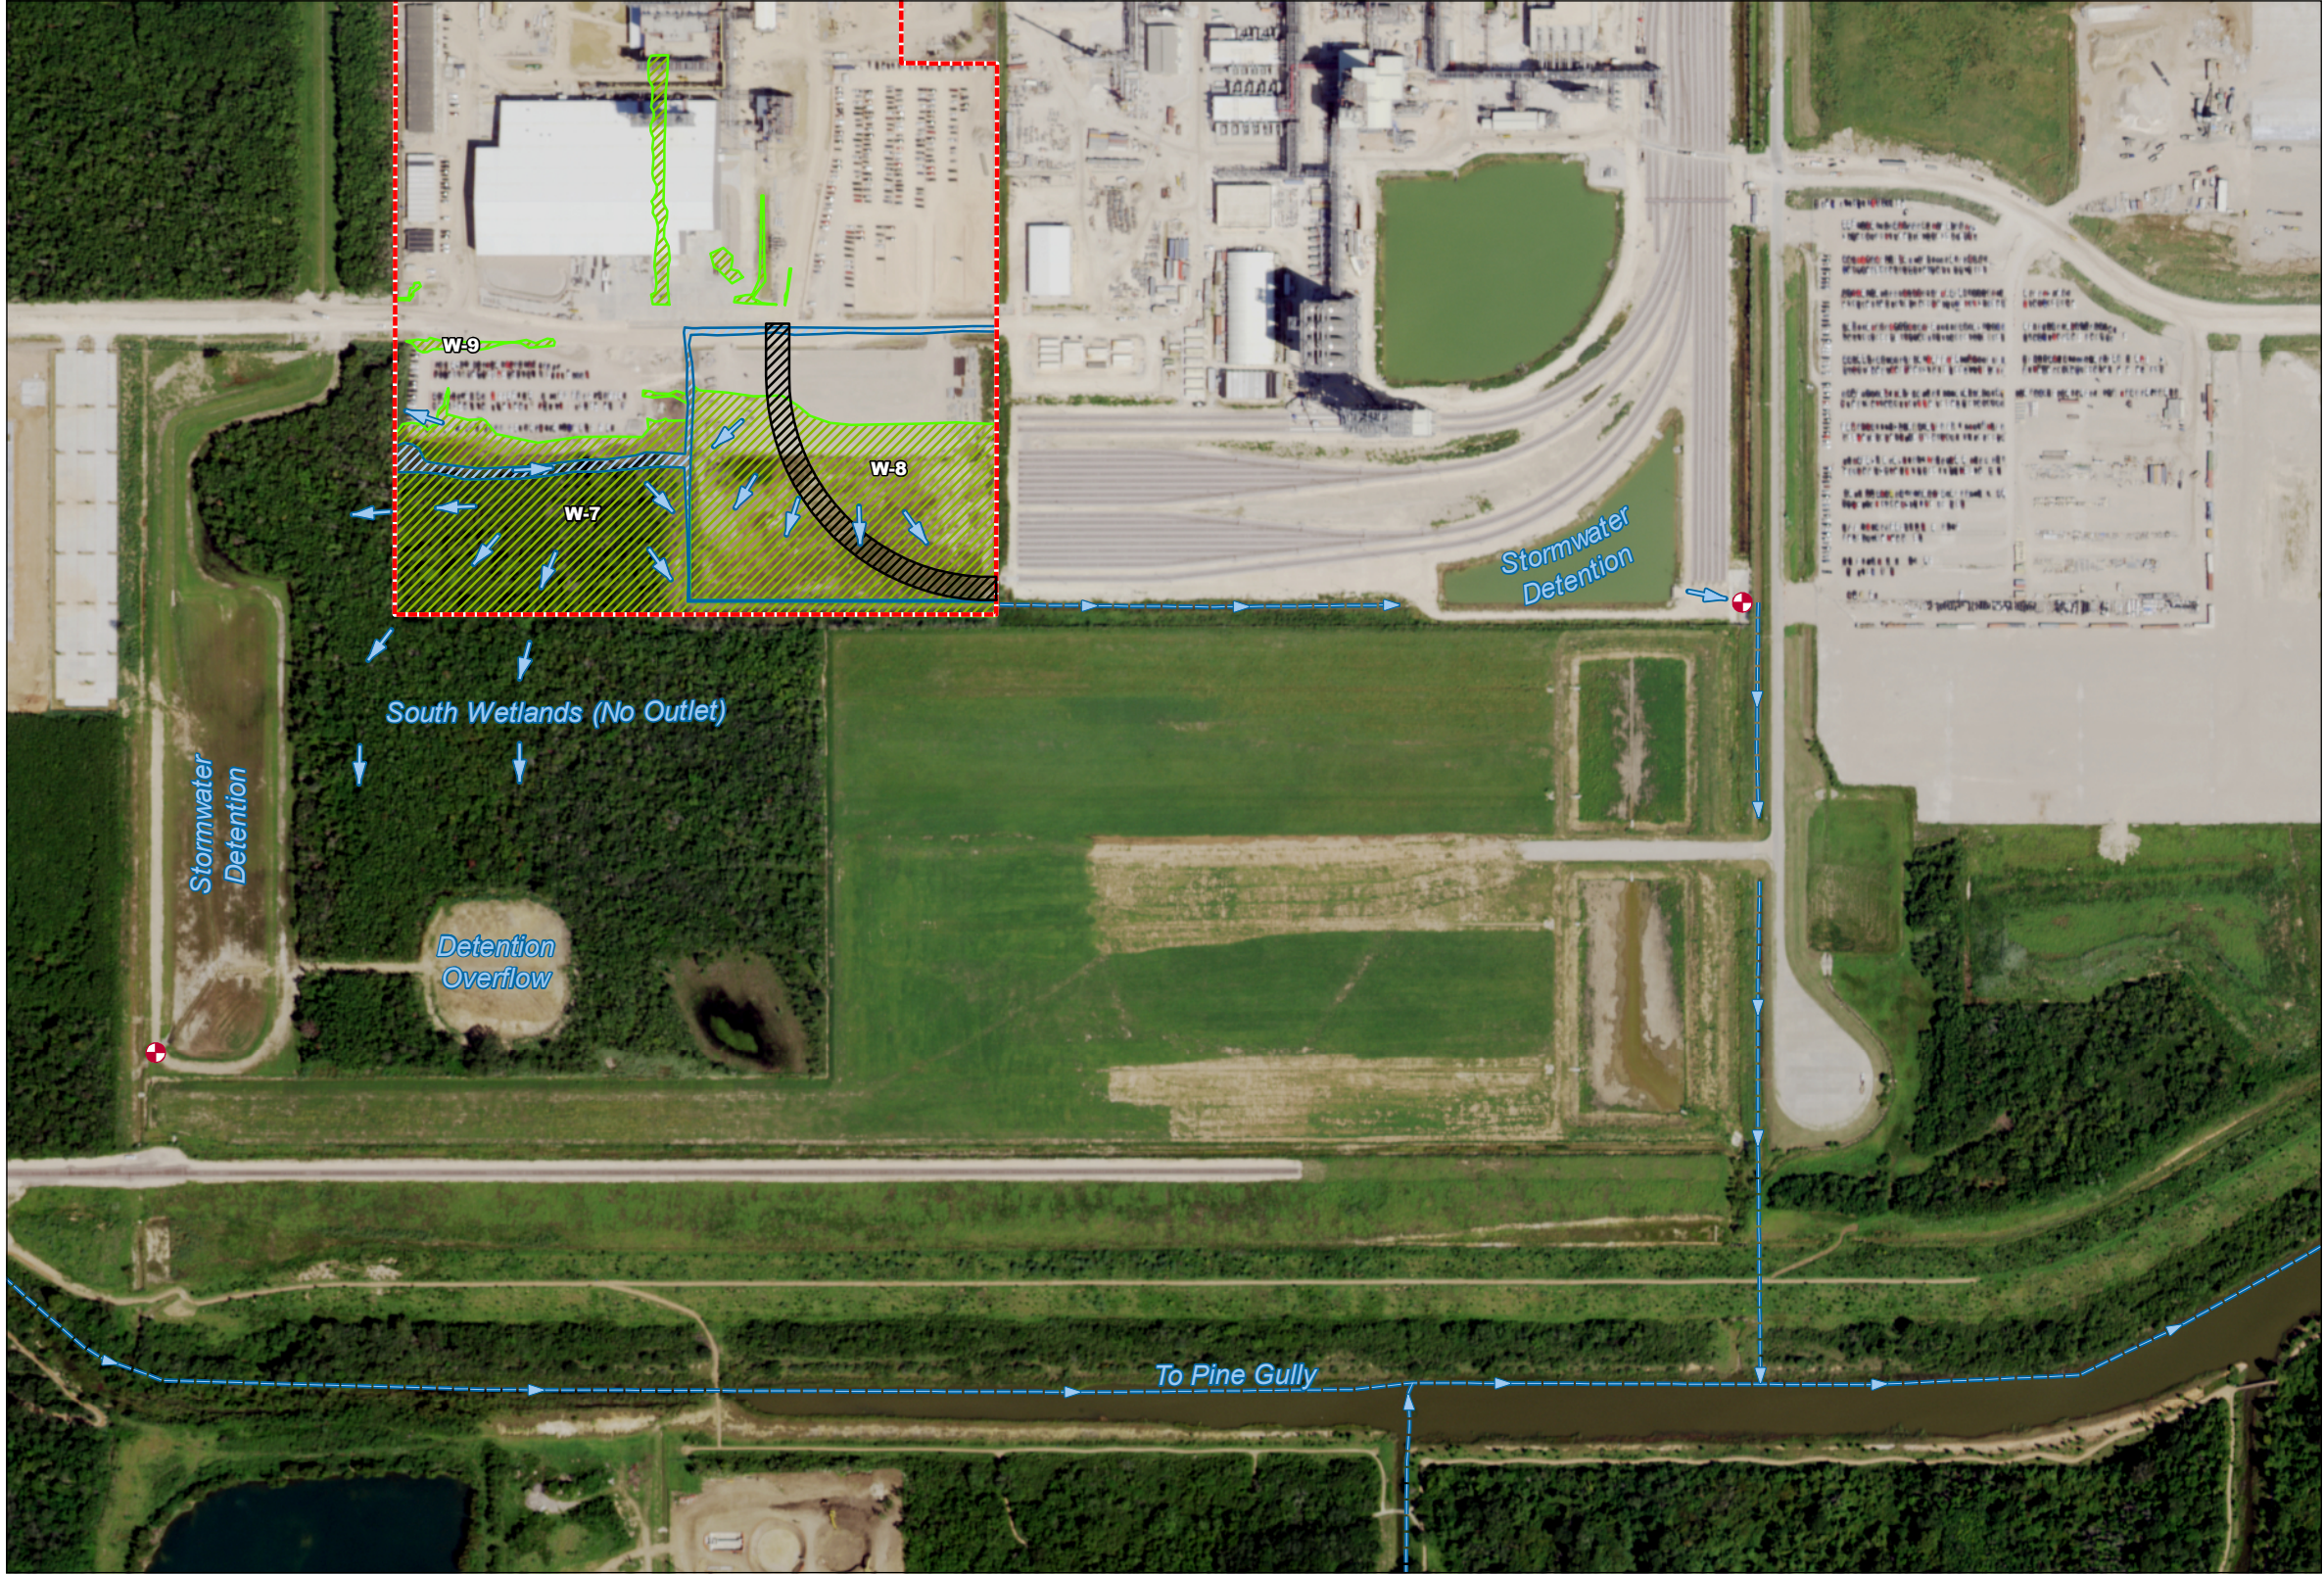

	Outfall Structure
	Flow Direction
	Stream/Ditch
	Railroad Spur
	Open Water Habitat
	Wetland
	Area Of Interest

NO	DATE	REVISION	BY	CK.	APPR.

DESIGNED BY	ALB
CHECKED BY	GLP
APPR. BY	GLP
DRAWN BY	ALB



SHEET TITLE	DRAINAGE AND CONNECTIVITY
-------------	---------------------------

JOB NAME	INEOS STYROLUTION AMERICA, LLC. HARRIS COUNTY, TEXAS
----------	---

PROJECT NO.	3670-23-300
DATE	01/22/2024
SCALE	SHOWN
REV. NO.	
DWG. NO.	

