



SCALE: 1" = 4 Miles  4 Miles 2 Miles 0 4 Miles	<table border="1" style="width: 100%; border-collapse: collapse;"> <tr> <td style="width: 5%;"></td> <td style="width: 15%;">01</td> <td style="width: 15%;">2/12/19</td> <td style="width: 45%;">GENERAL REVISIONS</td> <td style="width: 10%;"></td> <td style="width: 10%;"></td> </tr> <tr> <td>REV</td> <td>DATE</td> <td colspan="2">DESCRIPTION OF REVISION</td> <td>ES NO.</td> <td>BY APP</td> </tr> </table>		01	2/12/19	GENERAL REVISIONS			REV	DATE	DESCRIPTION OF REVISION		ES NO.	BY APP	<p>EE - EAST HOUSTON TO ERATH CRUDE (HO-HO) PL SEG-E.HOUSTON-CHANNELVIEW 20 IN.</p> <p style="text-align: center;">VICINITY MAP SHELL 20" ZYDECO LINE AT GREENS BAYOU J. GORDON, A-291 & E. SHIPMAN, A-68, HARRIS COUNTY, TX</p>
	01	2/12/19	GENERAL REVISIONS											
REV	DATE	DESCRIPTION OF REVISION		ES NO.	BY APP									
SHEET NO: 1 OF 7 PROJECTION: TEXAS SOUTH CENTRAL GEO. DATUM: HARN VERT. DATUM: NAVD88 GRID UNITS: US SURVEY FEET	<p style="font-size: small;">THIS DOCUMENT IS CONFIDENTIAL AND IT SHALL NOT BE REPRODUCED OR REDISTRIBUTED WITHOUT PRIOR PERMISSION. NEITHER THE OPERATOR NOR THE OWNER MAKE ANY WARRANTY AS TO THE CORRECTNESS OR COMPLETENESS OF THE INFORMATION CONTAINED ON THIS DRAWING, AND THE USER ASSUMES ALL RISK OF LOSS TO PERSONS AND PROPERTY AS A RESULT OF RELIANCE THEREON.</p>	<table border="1" style="width: 100%; border-collapse: collapse;"> <tr> <td style="width: 30%;">DATE: 12/19/2018</td> <td style="width: 40%; text-align: center;">SPLC-GOM-SA123906</td> <td style="width: 30%; text-align: right;">REV. 01</td> </tr> <tr> <td>BY: JTR</td> <td></td> <td></td> </tr> </table>	DATE: 12/19/2018	SPLC-GOM-SA123906	REV. 01	BY: JTR								
DATE: 12/19/2018	SPLC-GOM-SA123906	REV. 01												
BY: JTR														

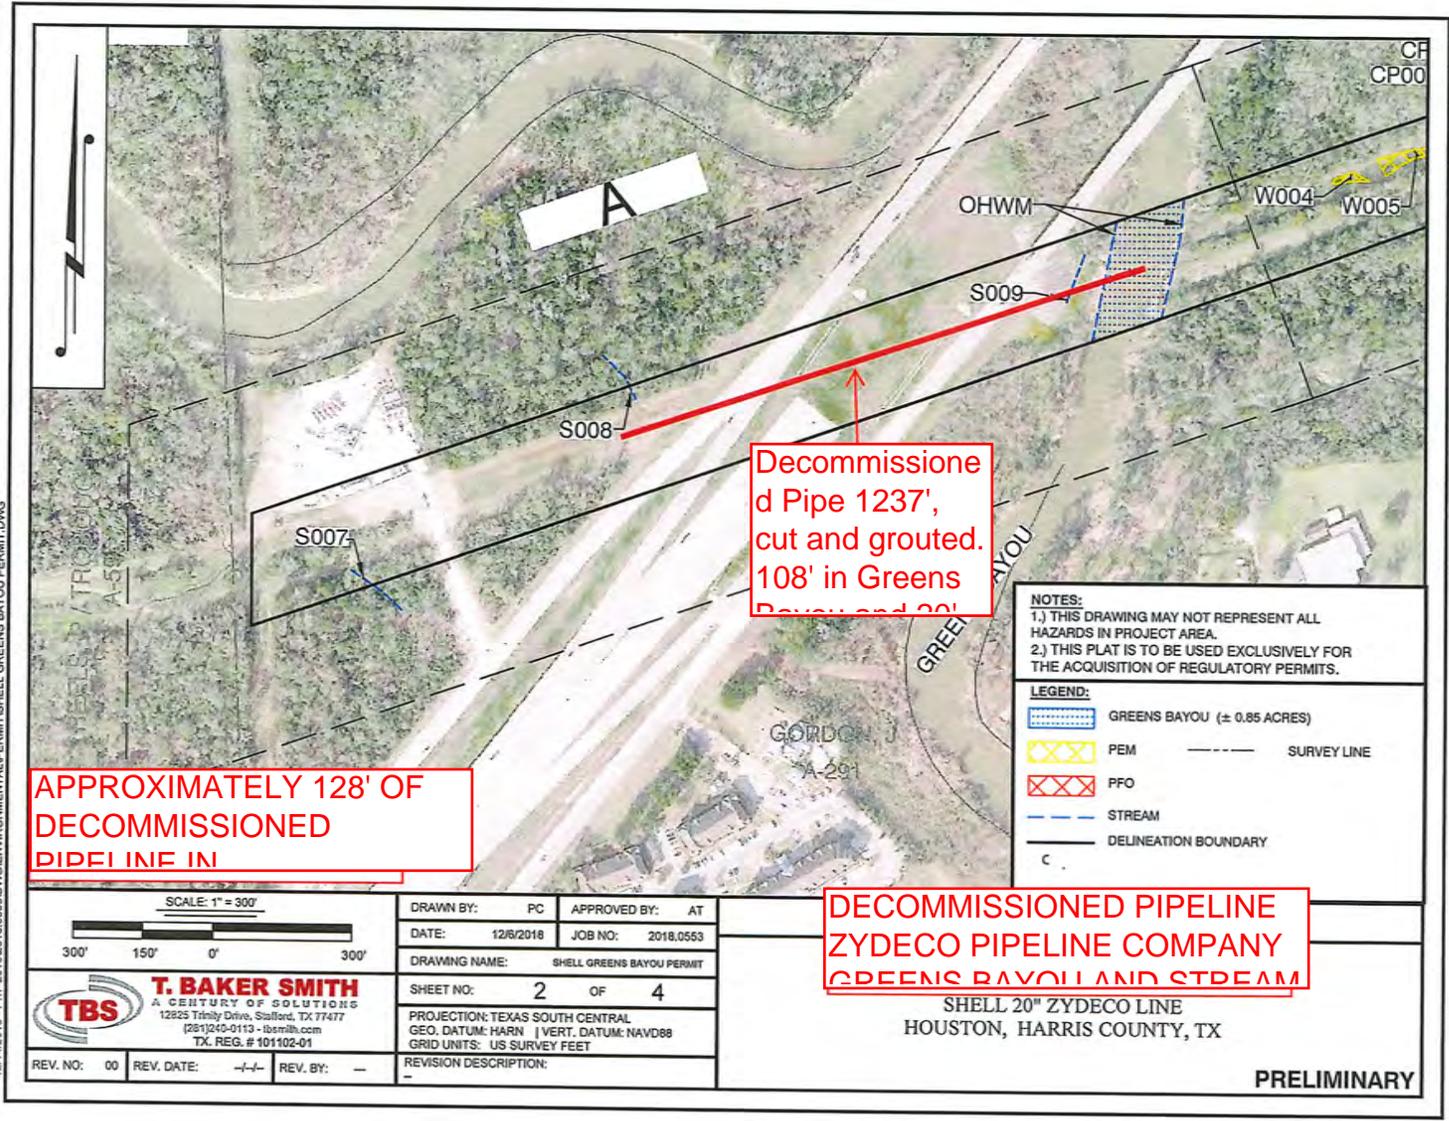

APPROXIMATELY 128' OF
 DECOMMISSIONED
 PIPELINE IN

Decommissioned
 Pipe 1237',
 cut and grouted.
 108' in Greens
 Bayou and 20'

DECOMMISSIONED PIPELINE
 ZYDECO PIPELINE COMPANY
 GREENS BAYOU AND STREAM

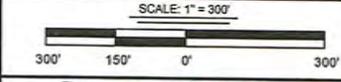

T. BAKER SMITH
 A CENTURY OF SOLUTIONS
 12825 Trinity Drive, Stafford, TX 77477
 (281)240-0113 - tbsmith.com
 TX. REG. # 101102-01

DRAWN BY: PC APPROVED BY: AT
 DATE: 12/6/2018 JOB NO: 2018.0553
 DRAWING NAME: SHELL GREENS BAYOU PERMIT

SHEET NO: 2 OF 4
 PROJECTION: TEXAS SOUTH CENTRAL
 GEO. DATUM: HARN | VERT. DATUM: NAVD88
 GRID UNITS: US SURVEY FEET

REV. NO:	00	REV. DATE:	-/-	REV. BY:	-
----------	----	------------	-----	----------	---

REVISION DESCRIPTION:
 -

NOTES:
 1.) THIS DRAWING MAY NOT REPRESENT ALL HAZARDS IN PROJECT AREA.
 2.) THIS PLAT IS TO BE USED EXCLUSIVELY FOR THE ACQUISITION OF REGULATORY PERMITS.


LEGEND:


	GREENS BAYOU (± 0.85 ACRES)		SURVEY LINE
	PEM		STREAM
	PFO		DELINEATION BOUNDARY

SHELL 20" ZYDECO LINE
 HOUSTON, HARRIS COUNTY, TX


PRELIMINARY

12/14/2018 - PLY-201802018.0553\DWG\ENVIRONMENTAL\PERMITS\HELL GREENS BAYOU PERMIT.DWG

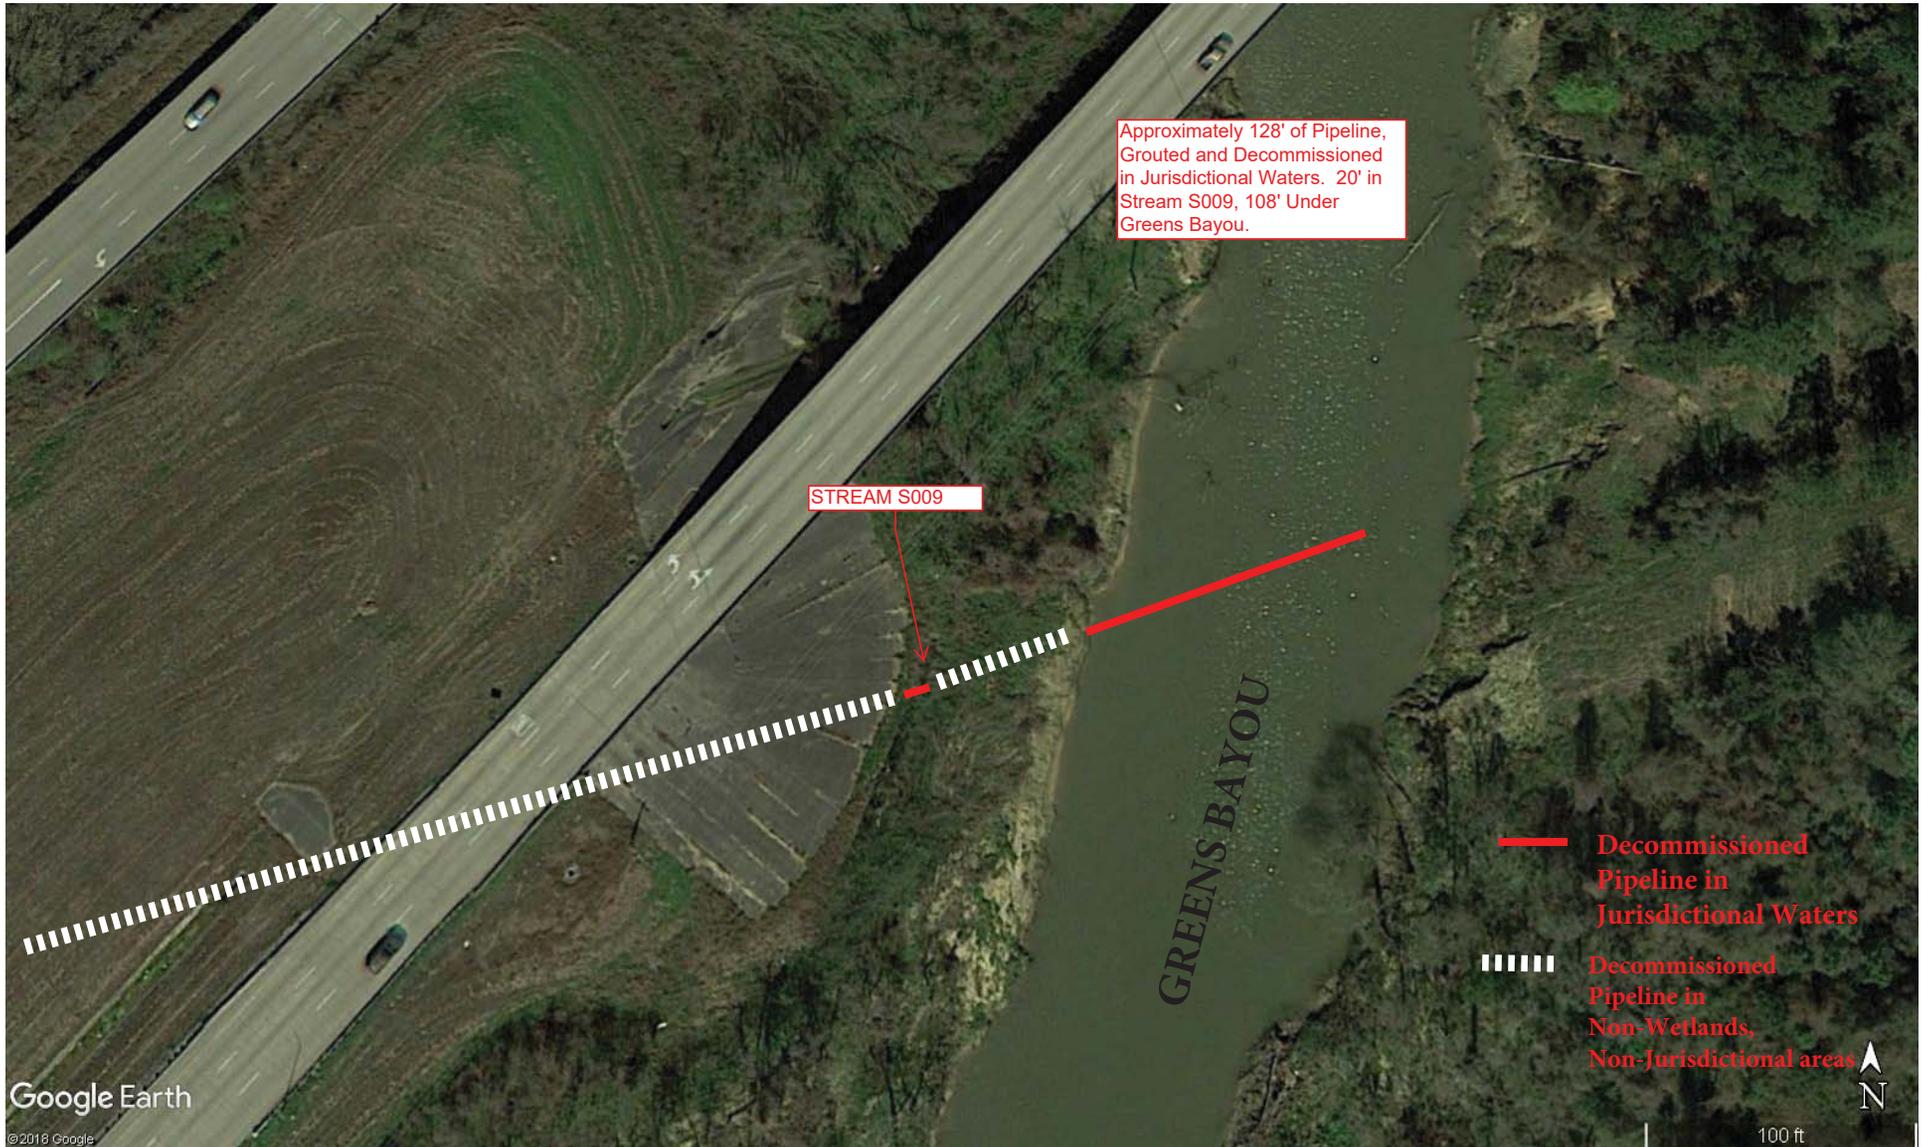

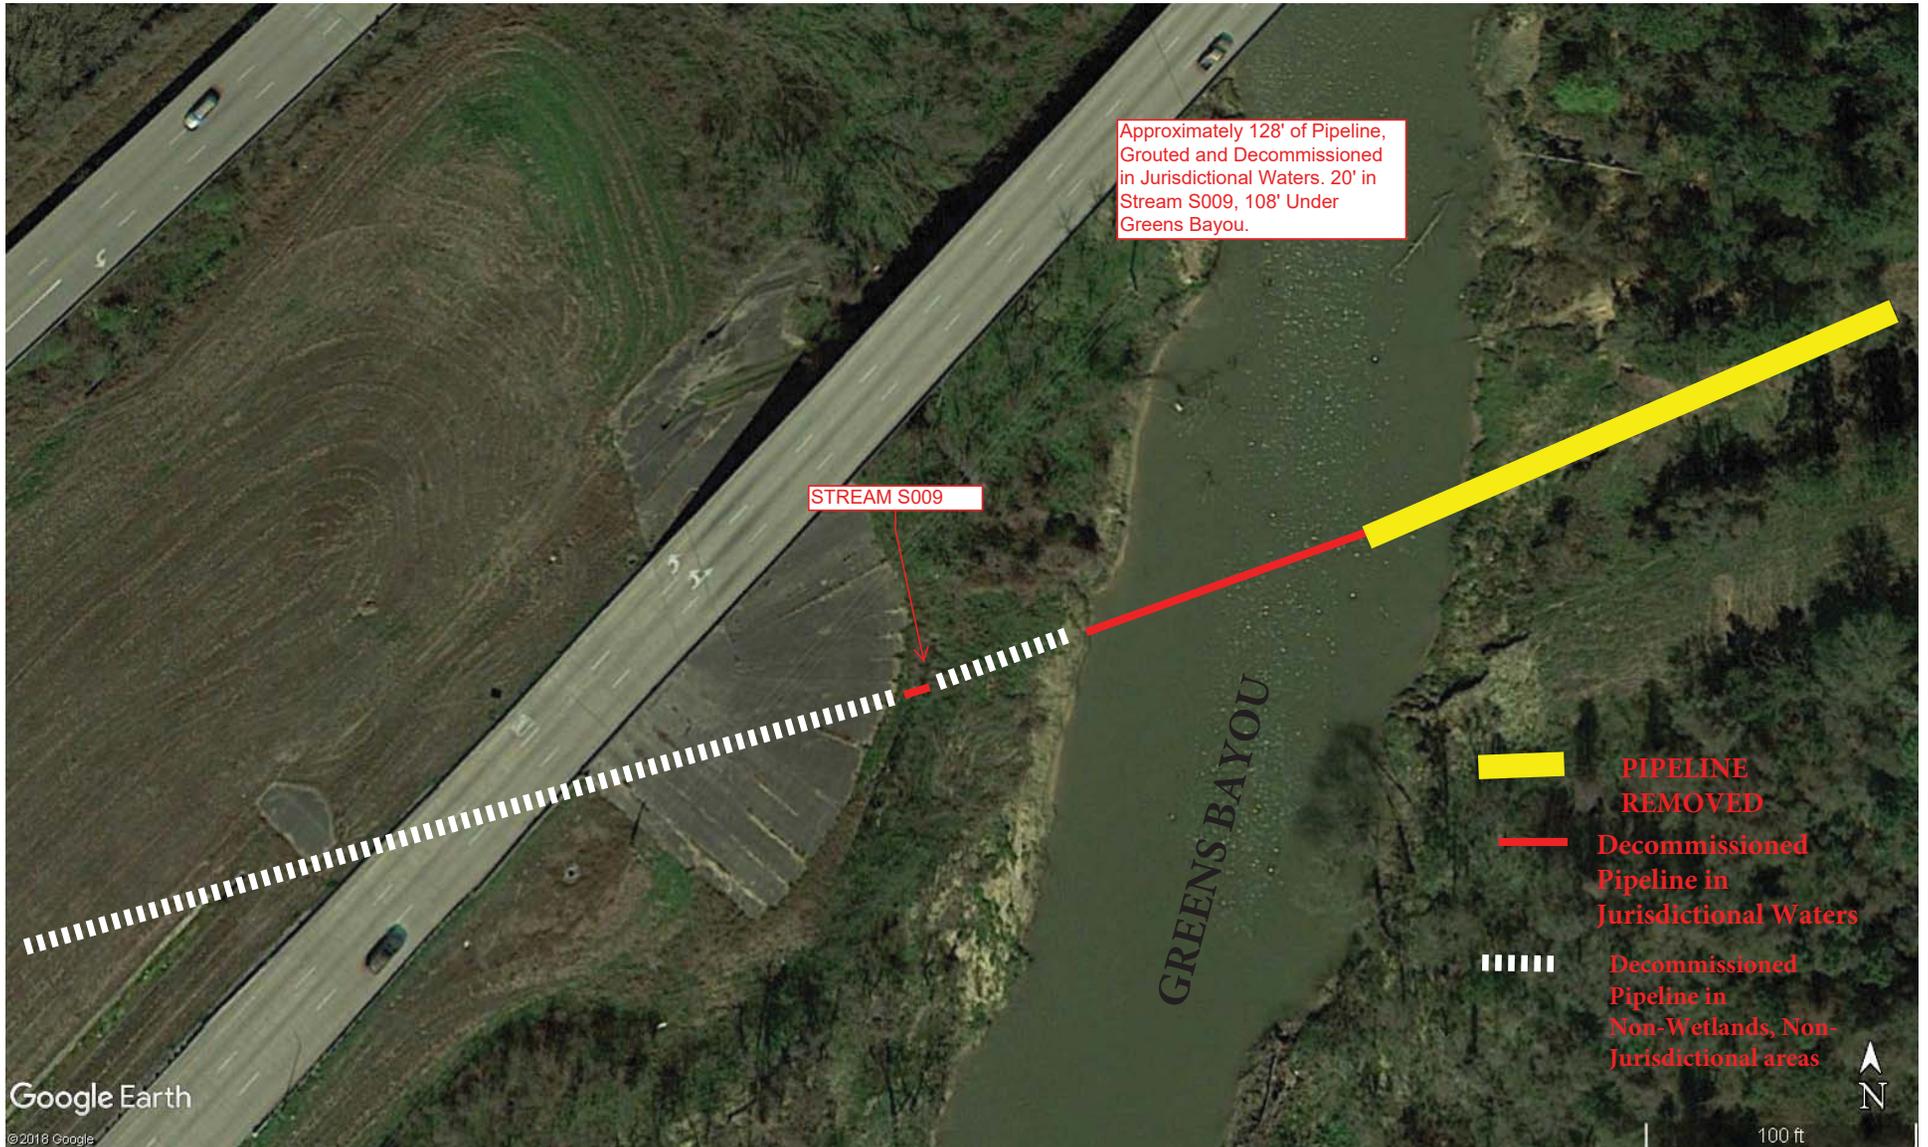

CROSS SECTION

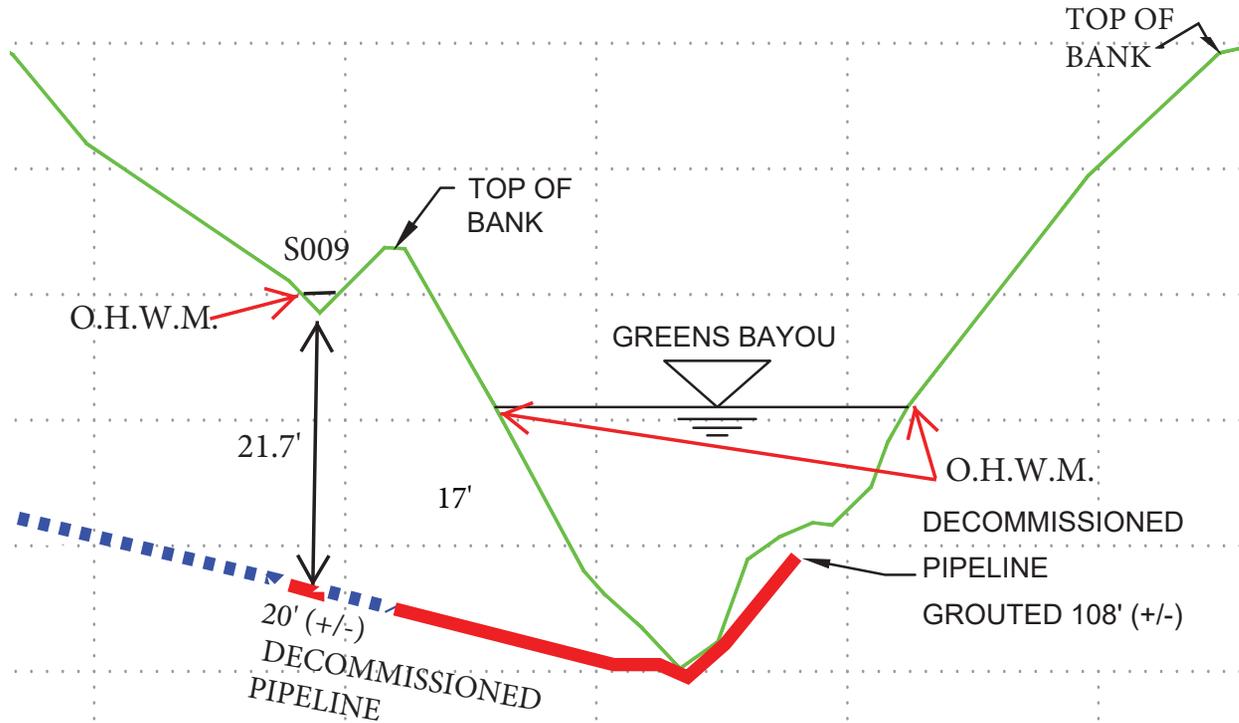

- DECOMMISSIONED PIPELINE IN JURISDICTIONAL WATERS
- DECOMMISSIONED PIPELINE IN NON-WETLANDS

NOTES:
Pipeline cut and grouted under SWG 2019-00068. No excavation or fill required to decommission pipeline. 1130' of pipeline will be decommissioned, 128' are in jurisdictional waters.

NOT TO SCALE