



Legend
★ Project Location
▭ County Boundary


Prepared for:
URBAN
engineering


Figure 0.0
Vicinity
Calhoun County, Texas

Prepared by: **COMPASS**
ENVIRONMENTAL SOLUTIONS

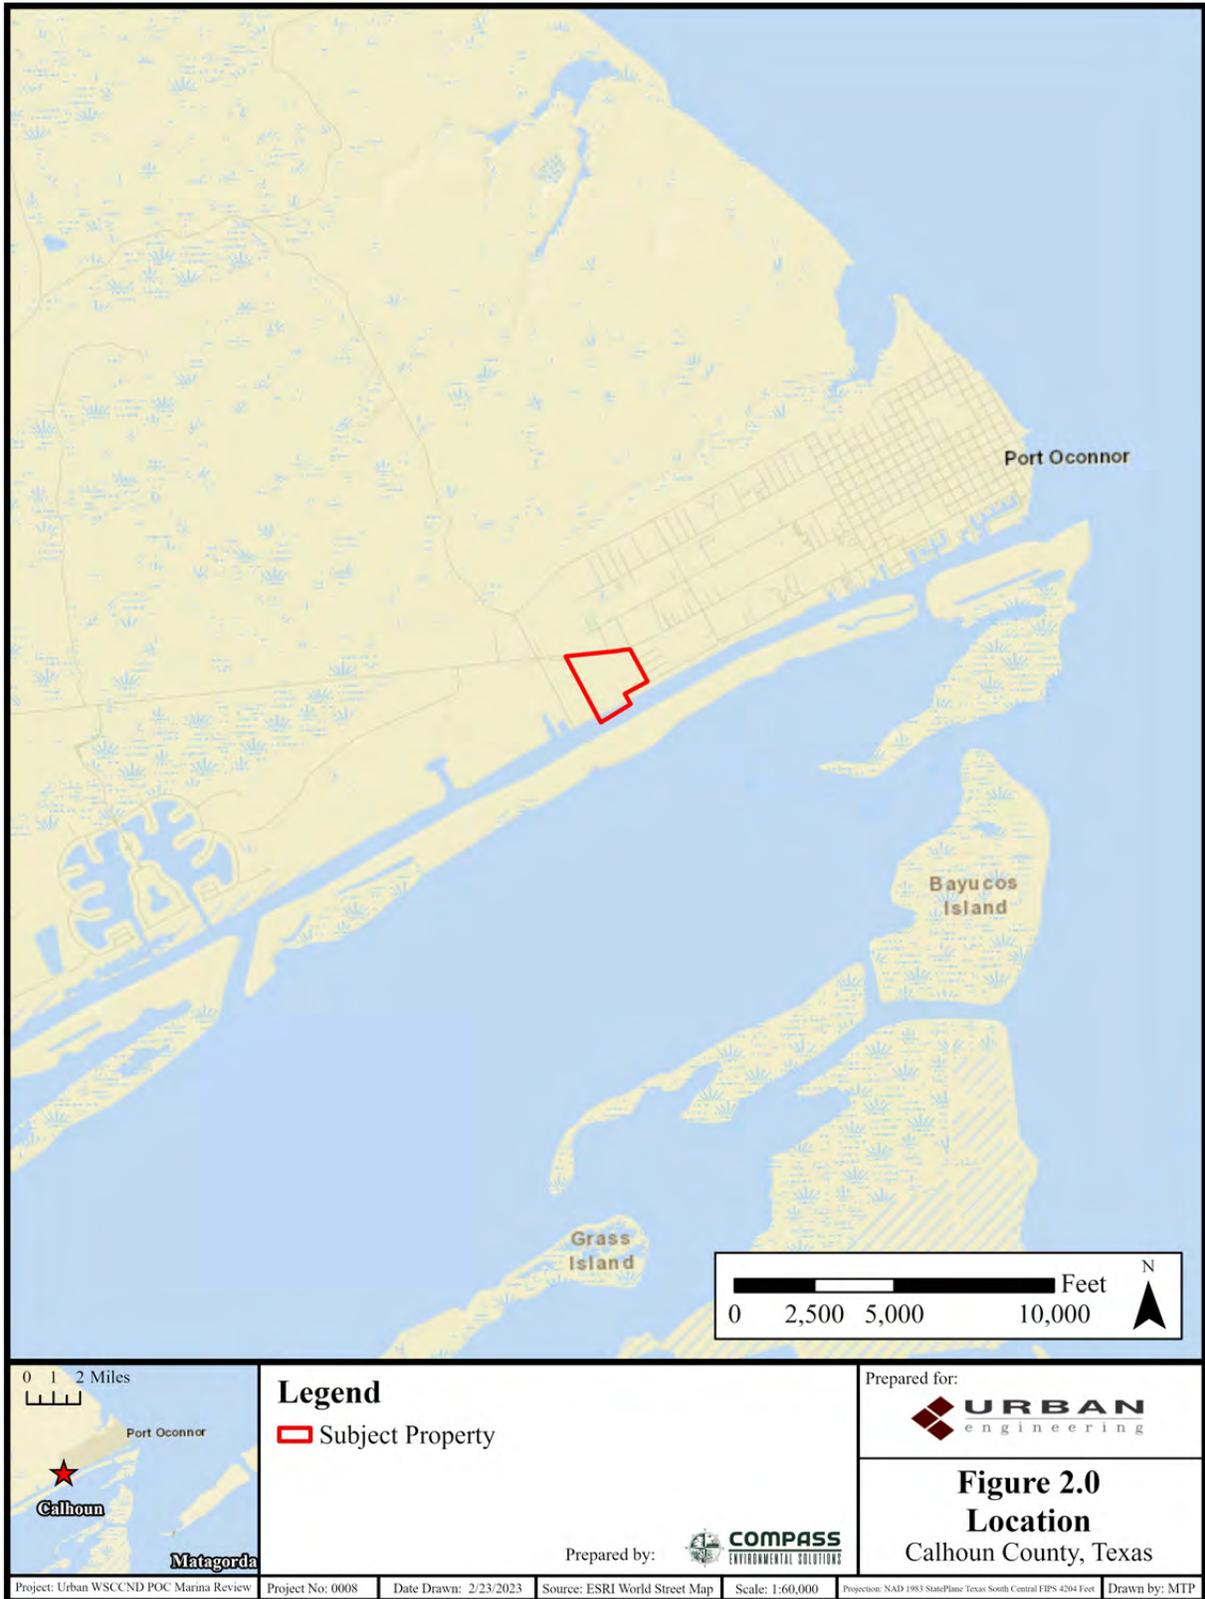

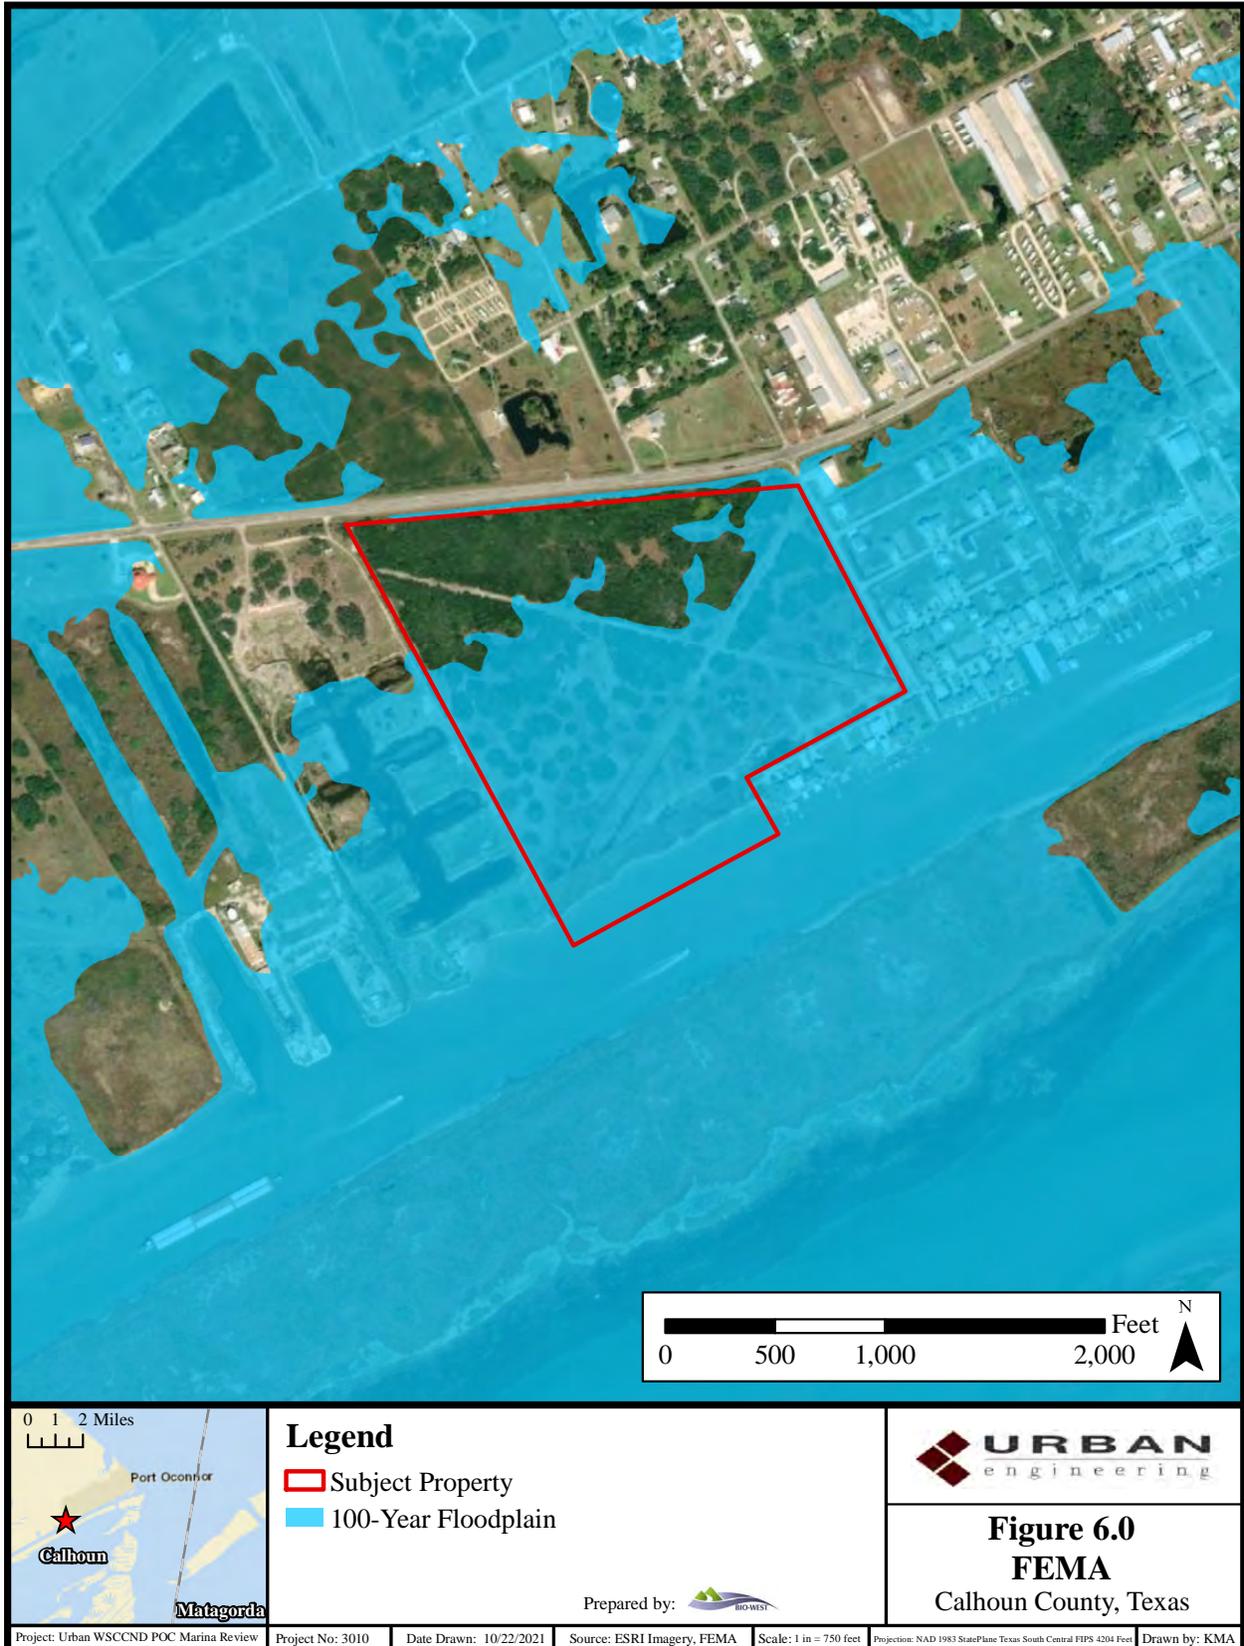


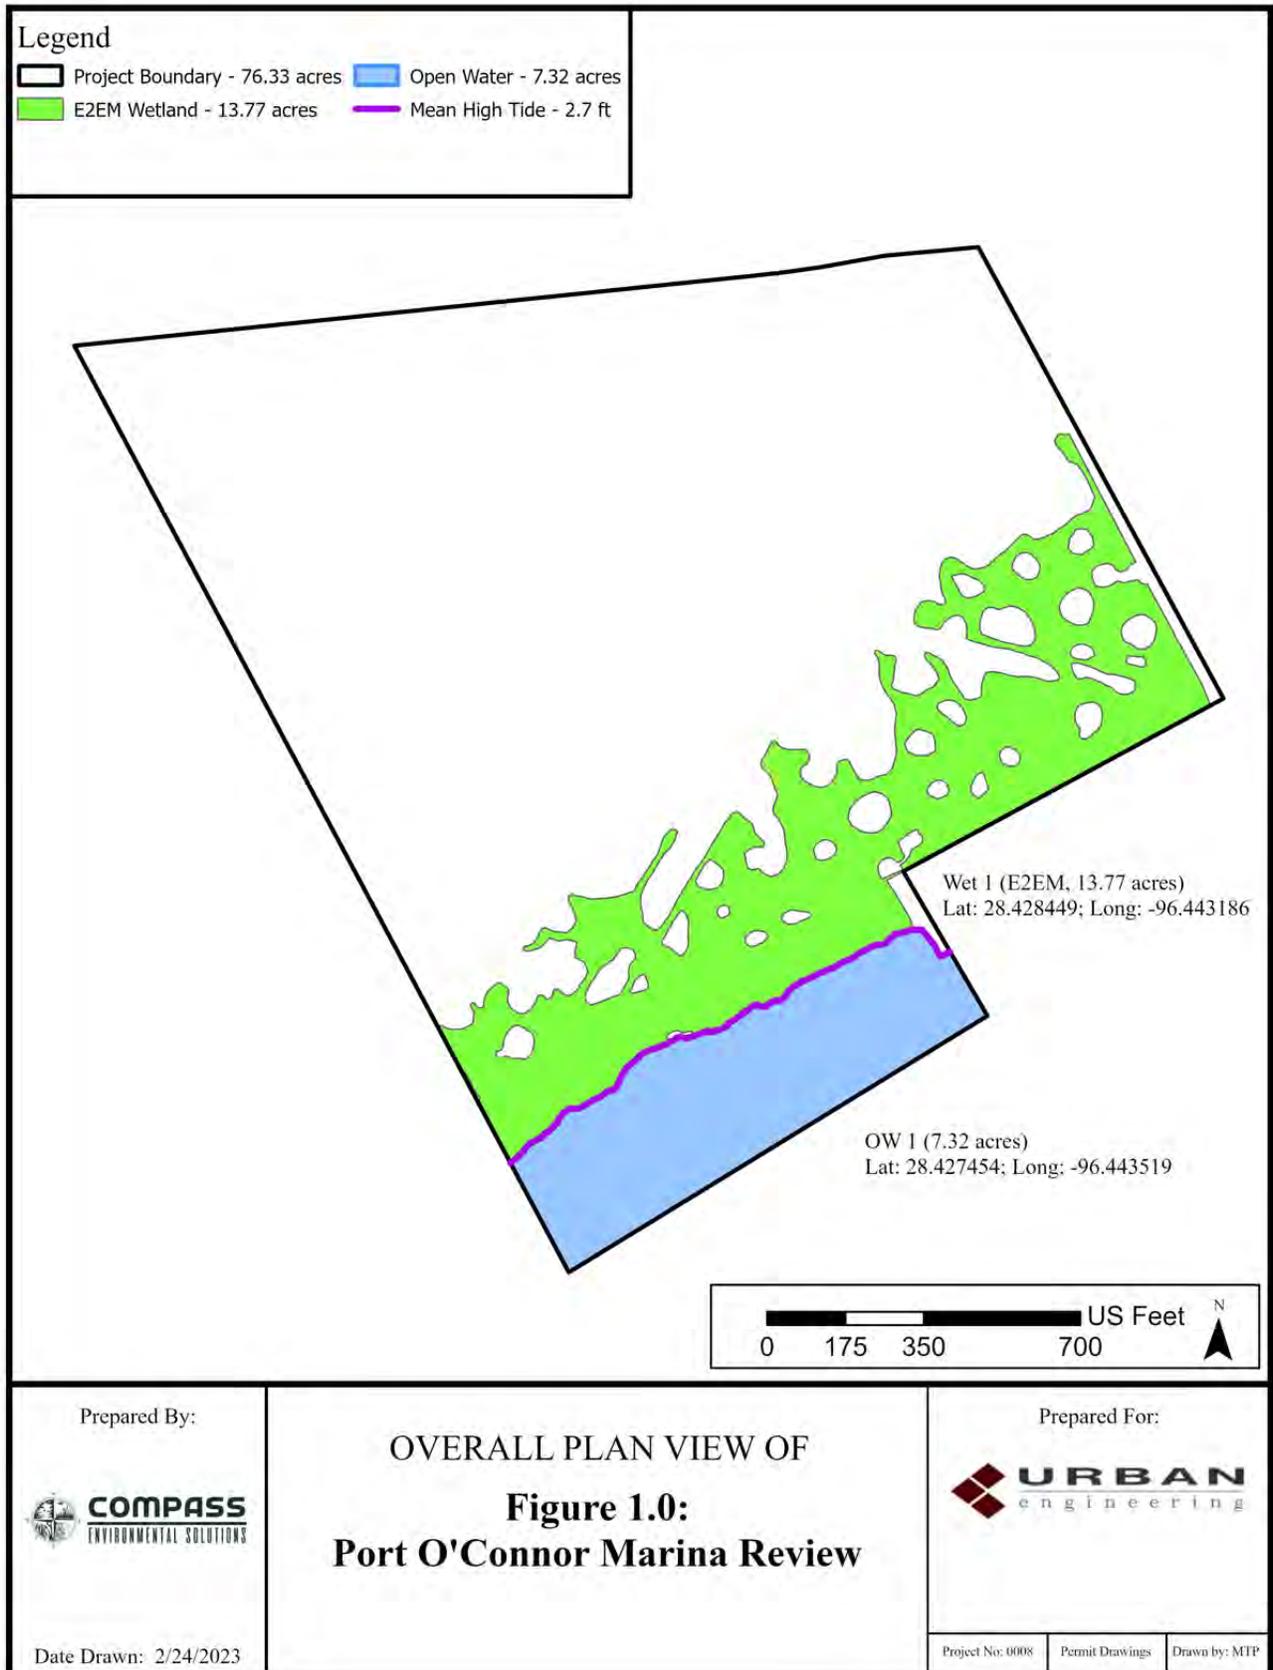

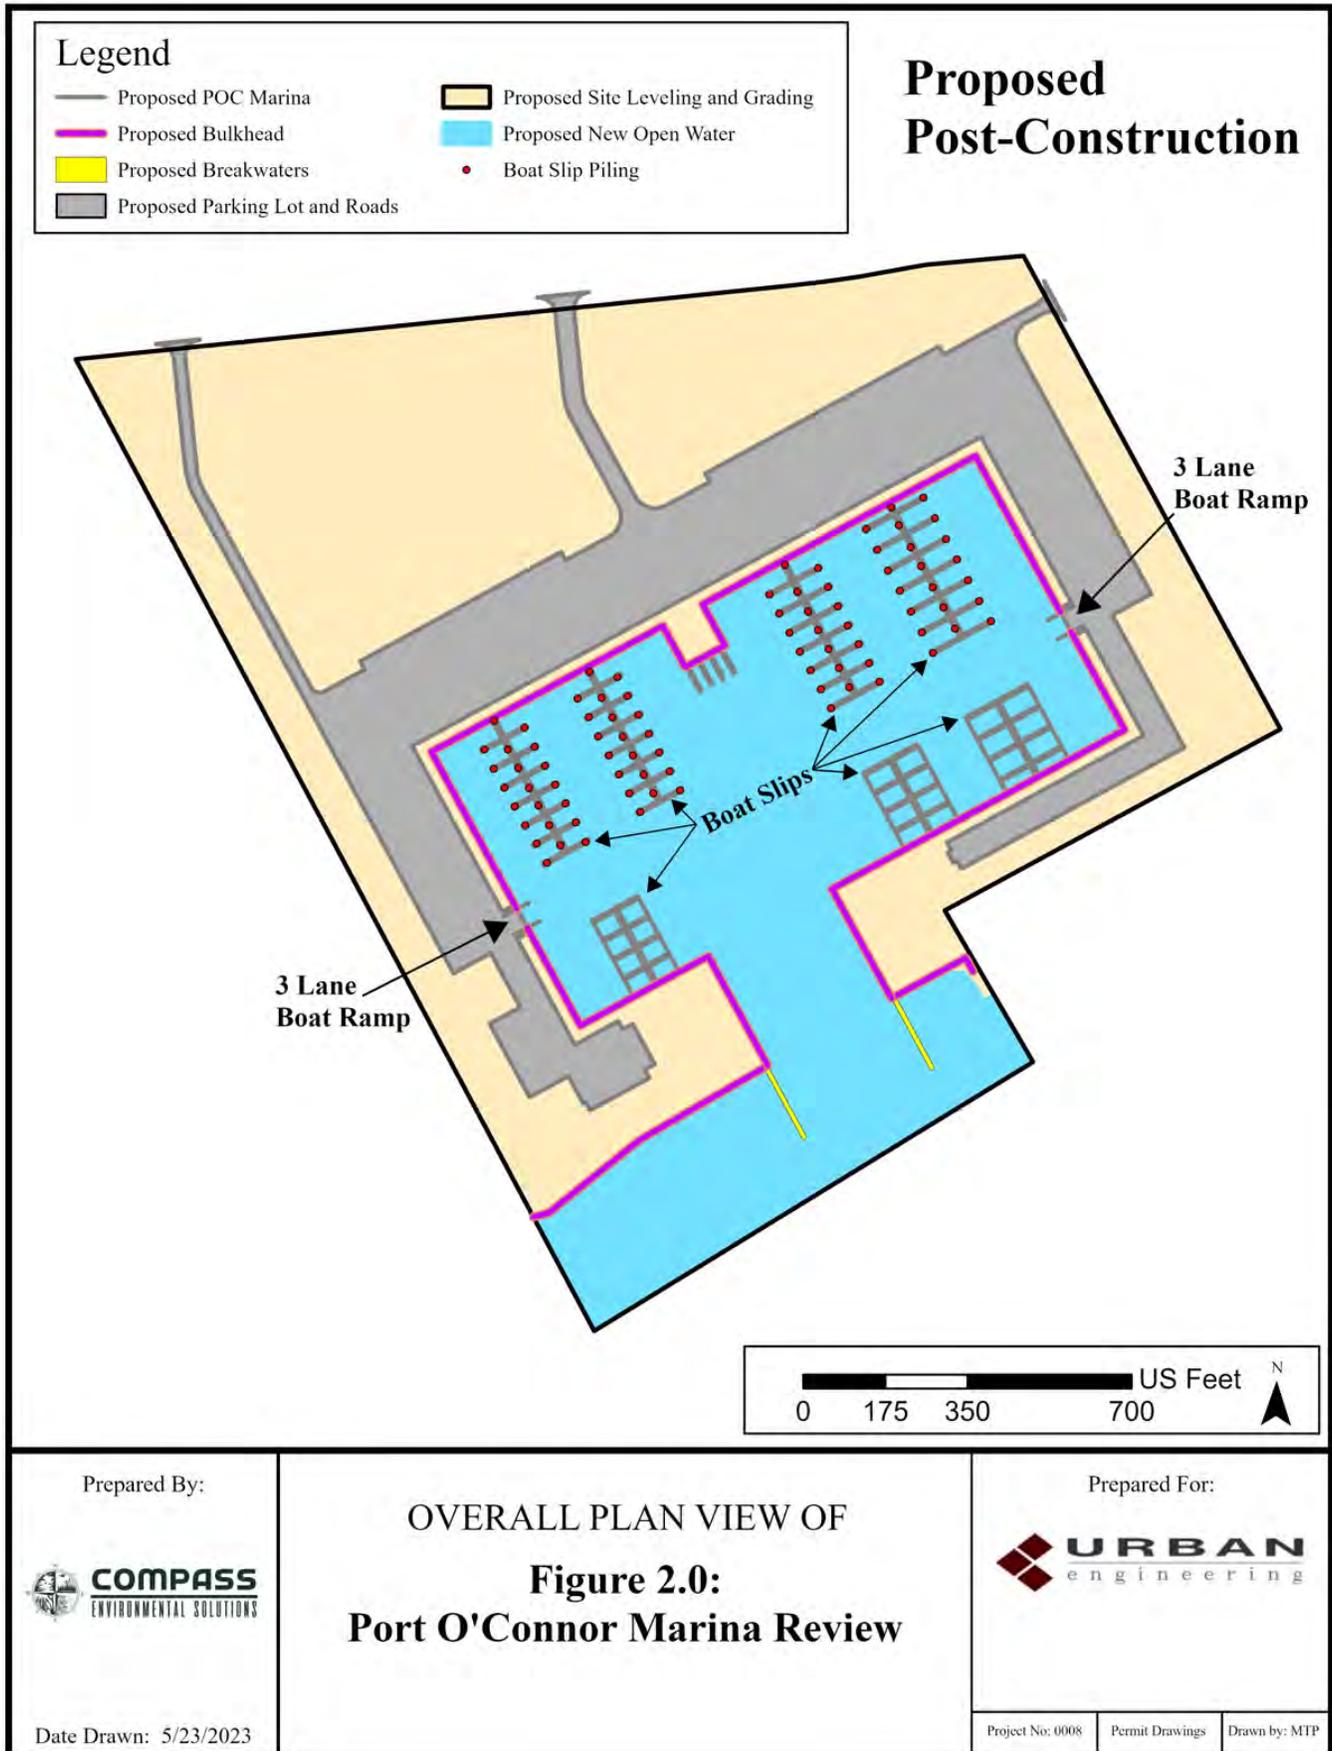





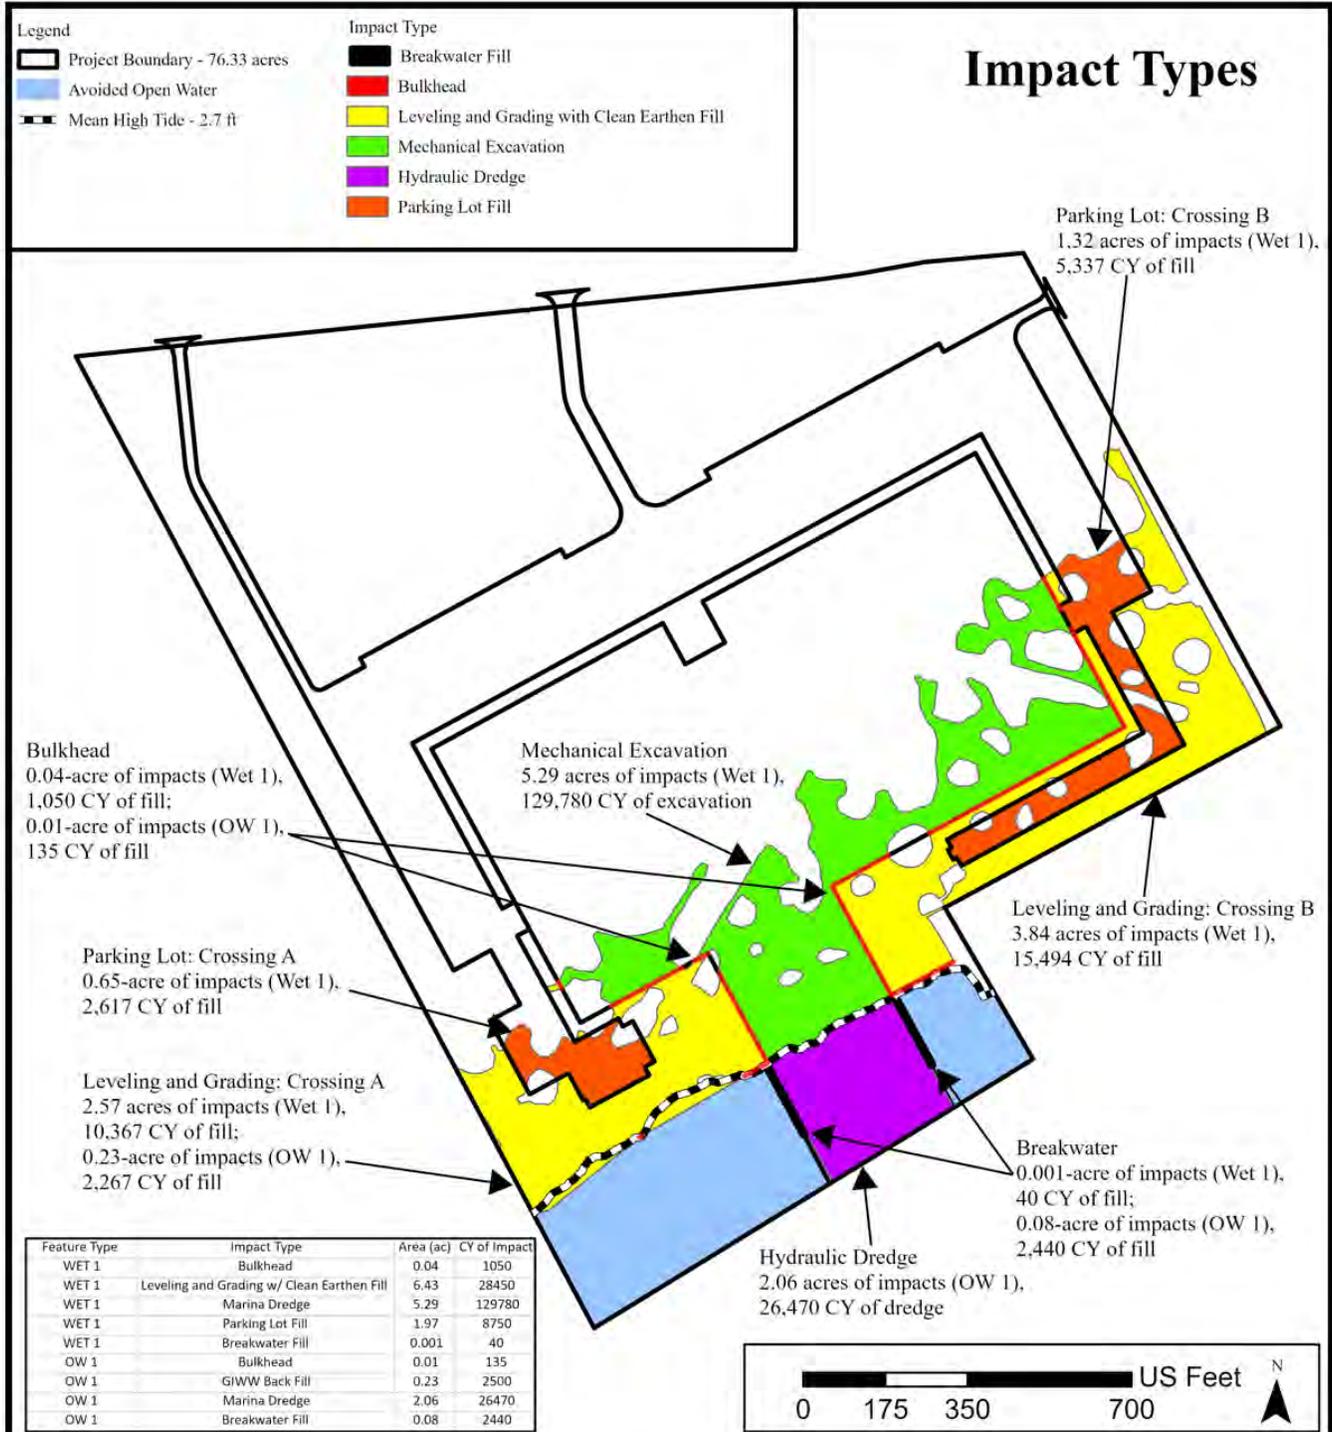

Prepared By:



Date Drawn: 5/23/2023

OVERALL PLAN VIEW OF

**Figure 5.0:
Port O'Connor Marina Review**


Prepared For:





Project No: 0008

Permit Drawings

Drawn by: MTP

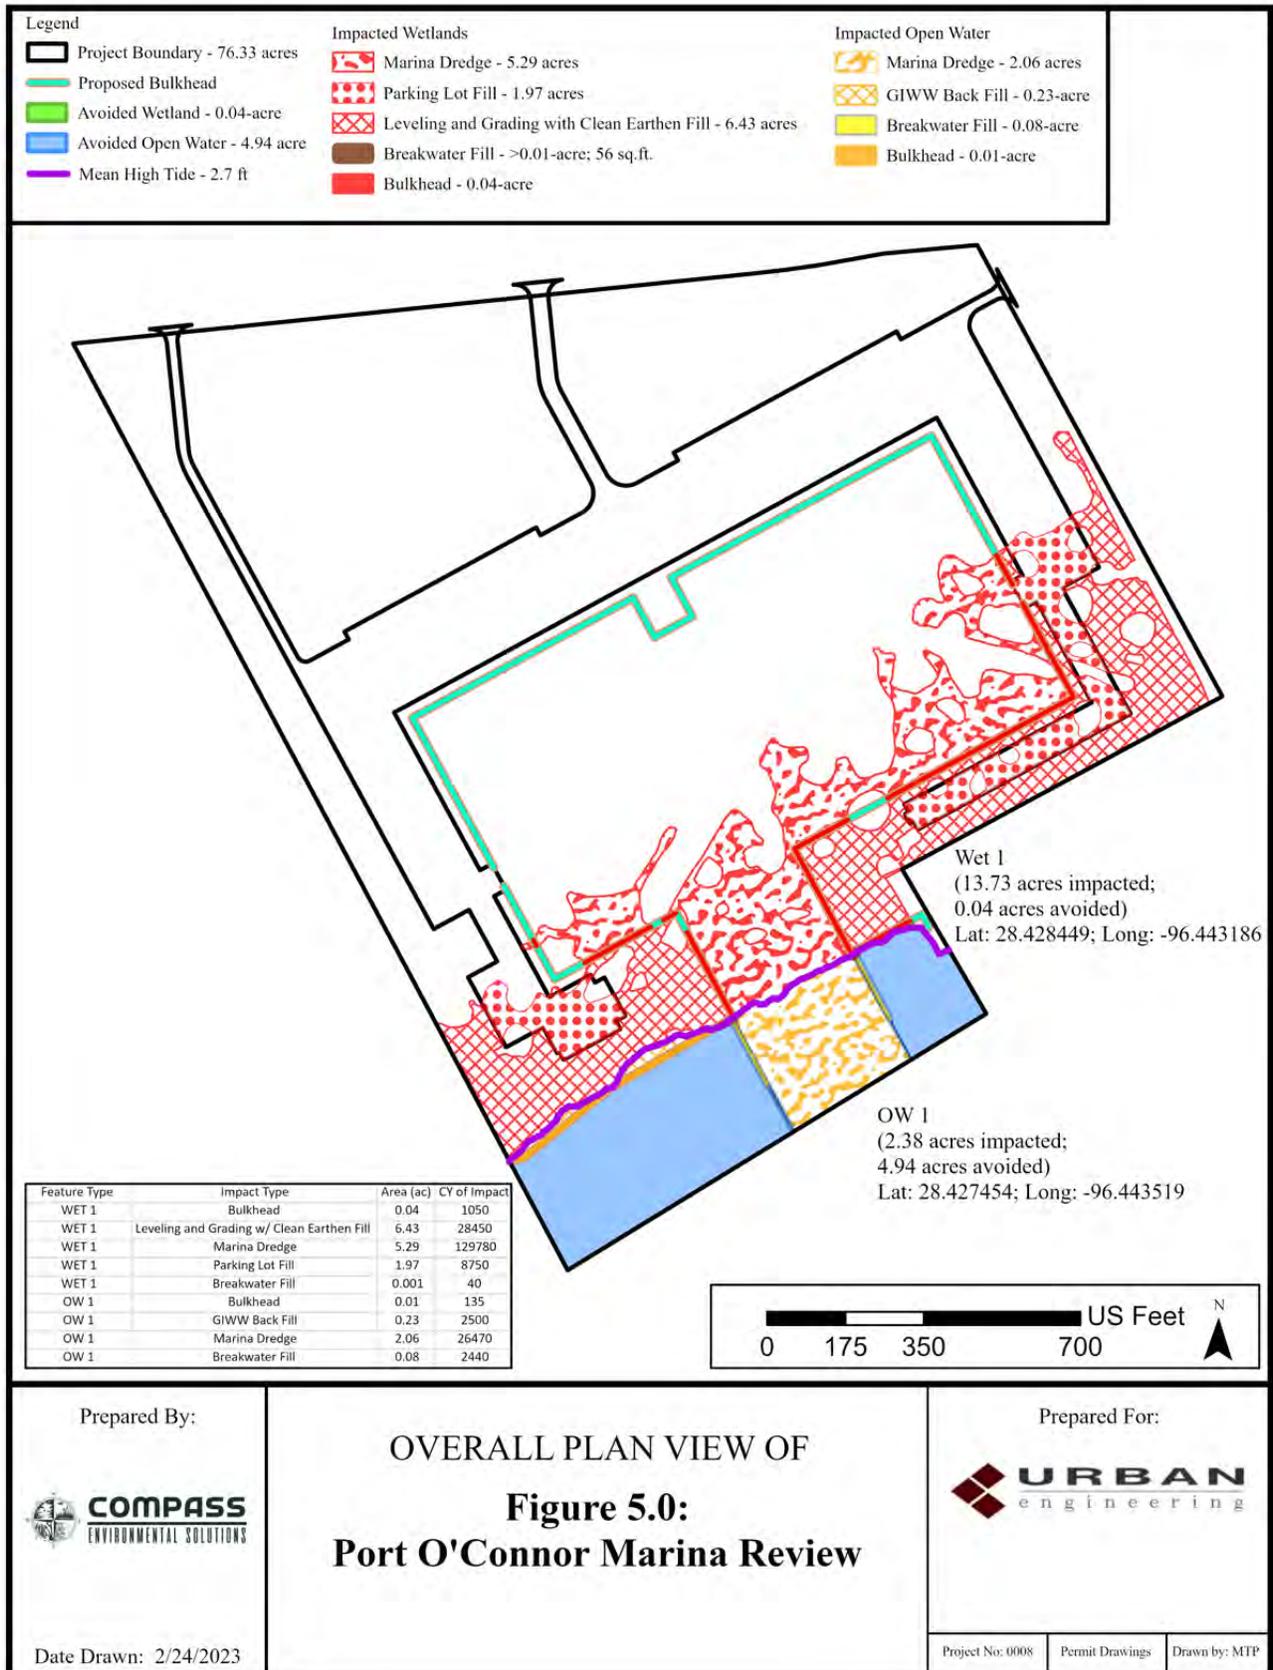

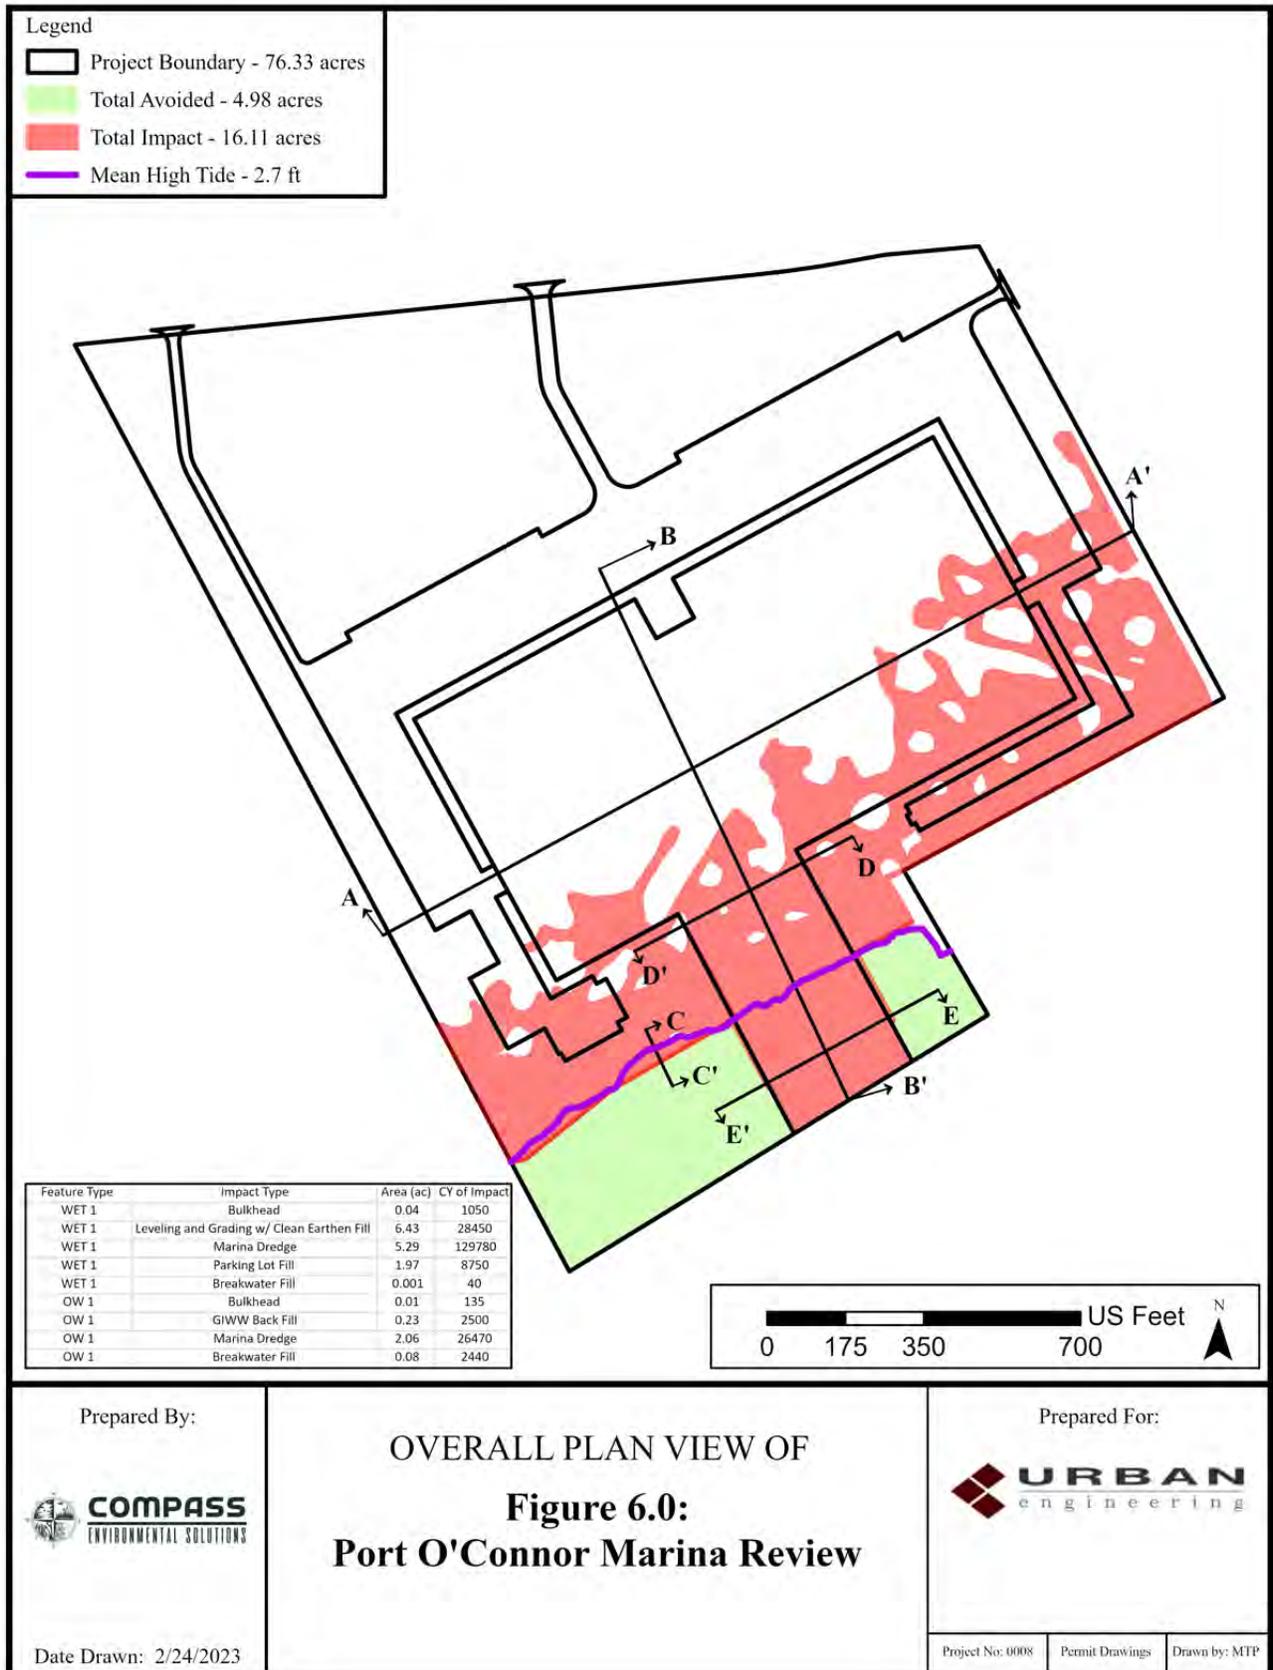

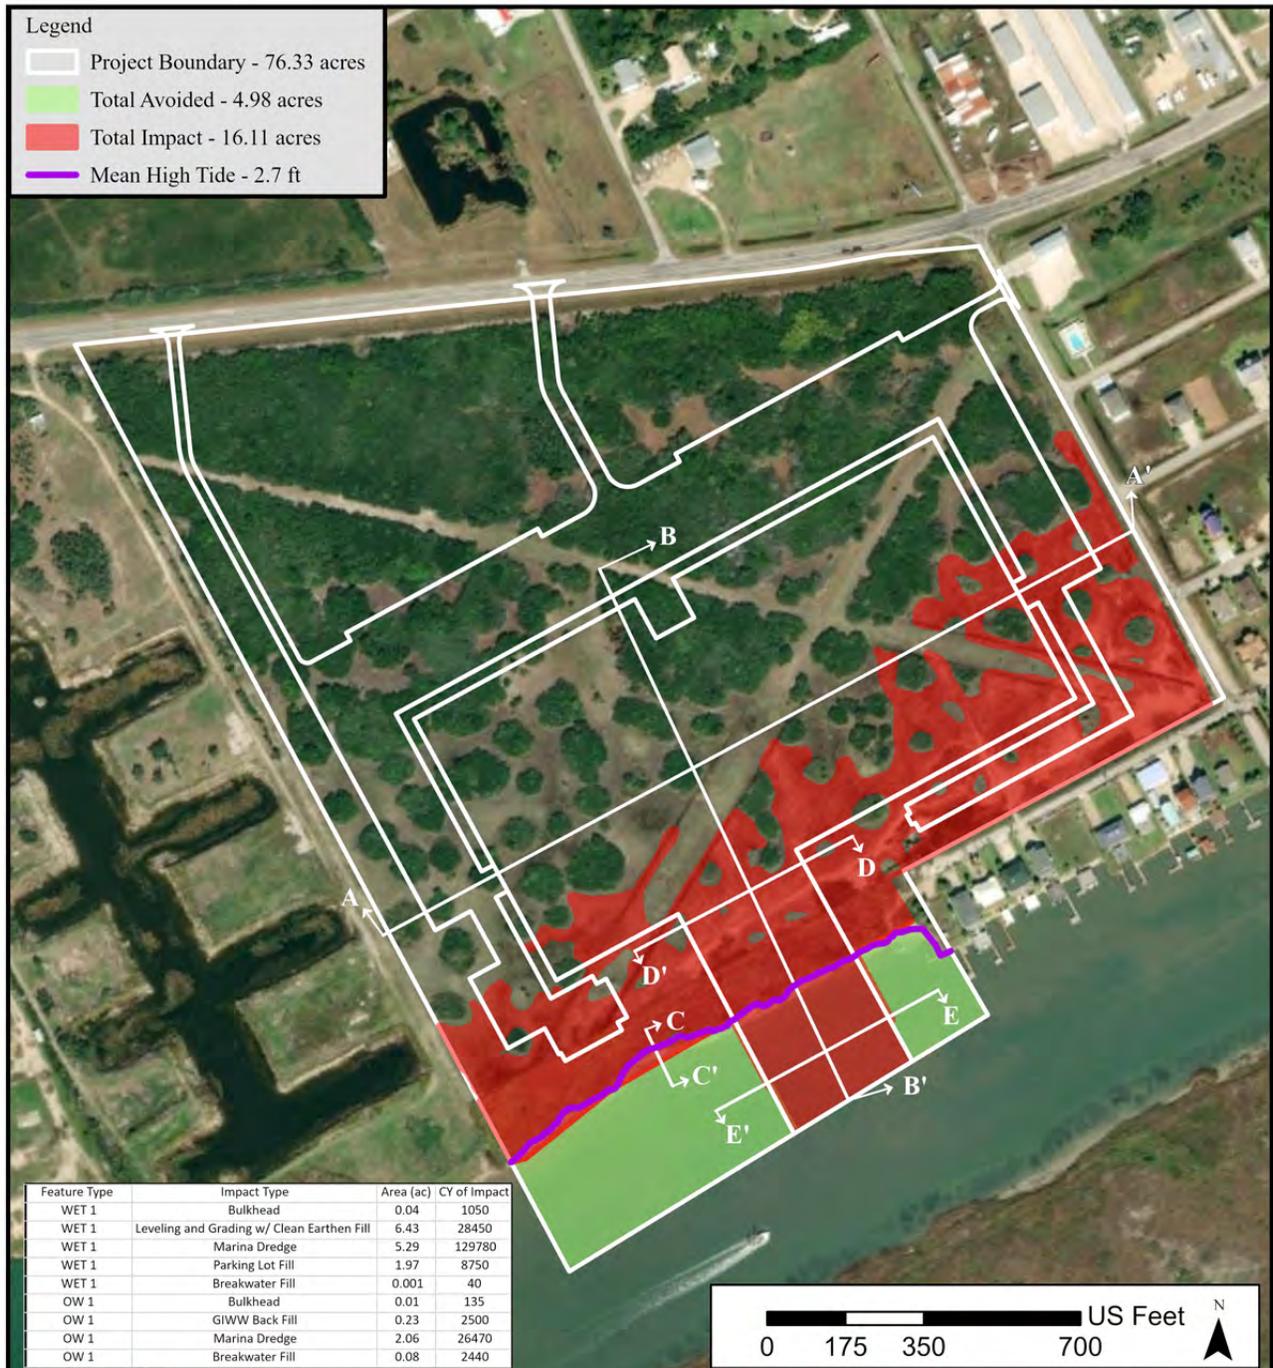


Prepared By:


Date Drawn: 2/24/2023


OVERALL PLAN VIEW OF
Figure 7.0:
Port O'Connor Marina Review


Prepared For:


Project No: 0008 | Permit Drawings | Drawn by: MTP

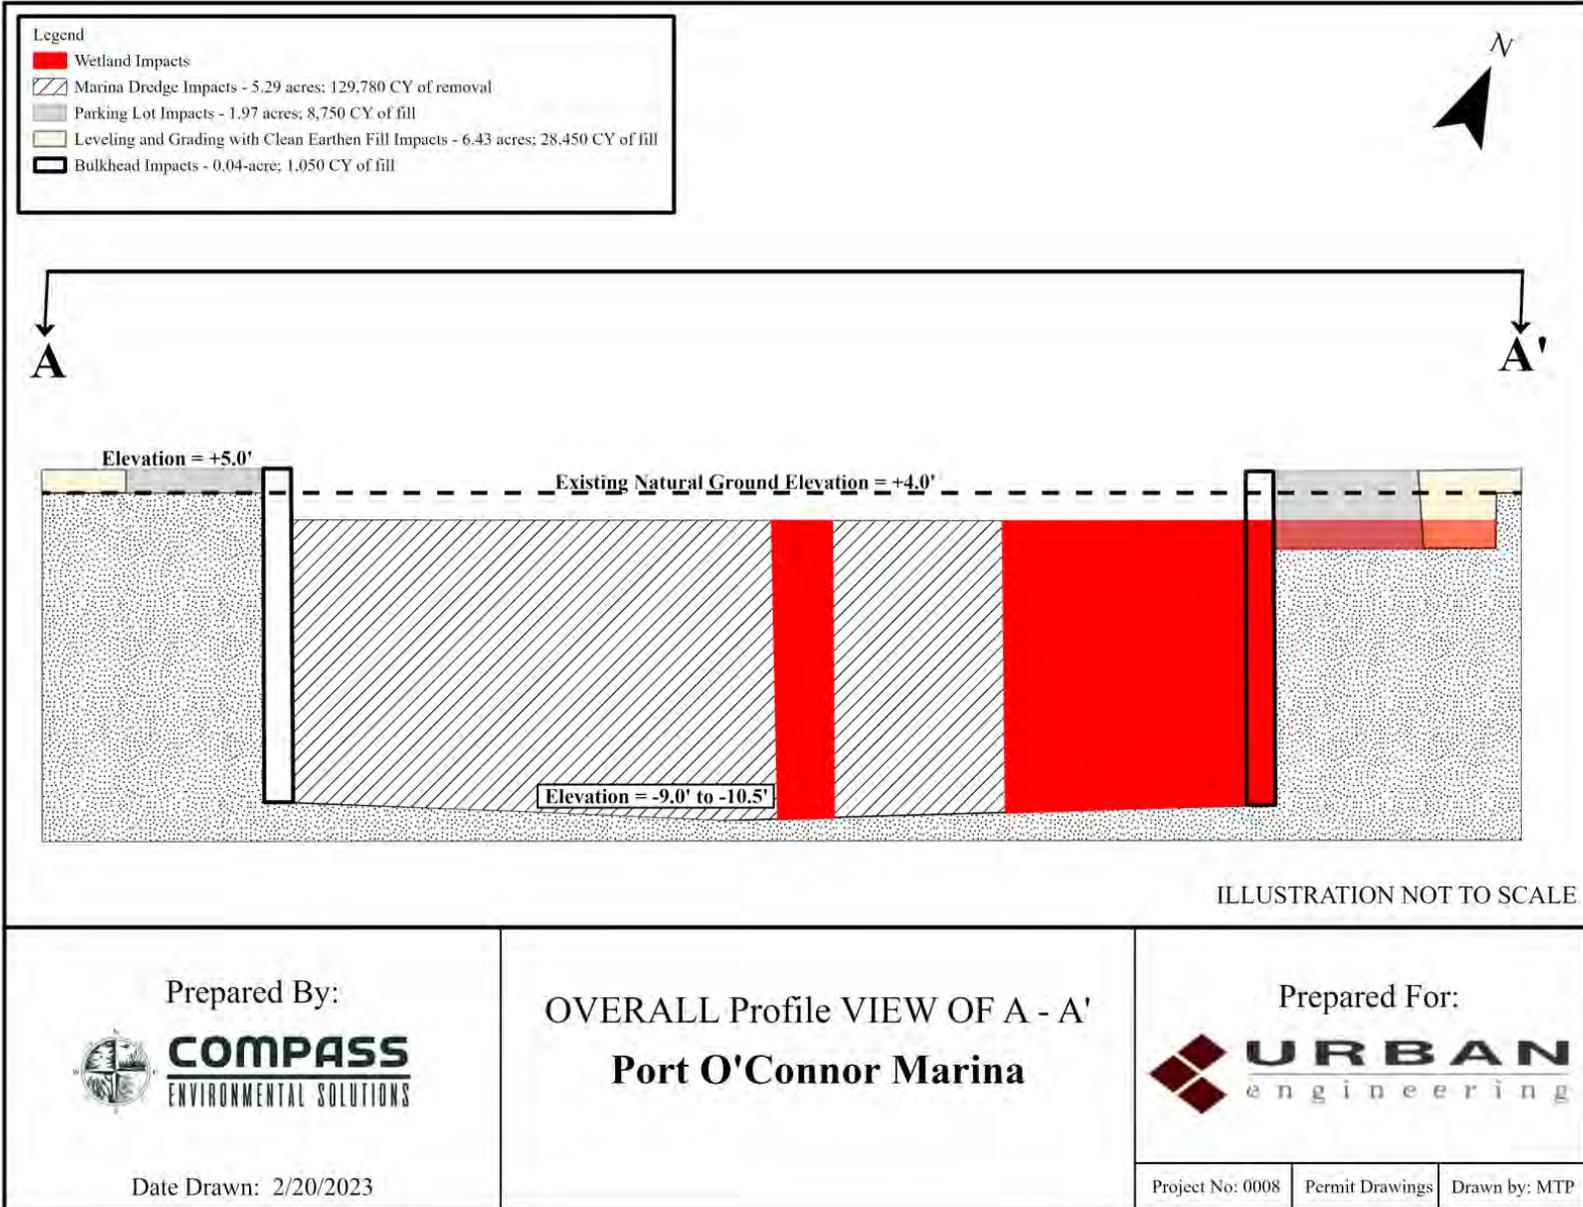

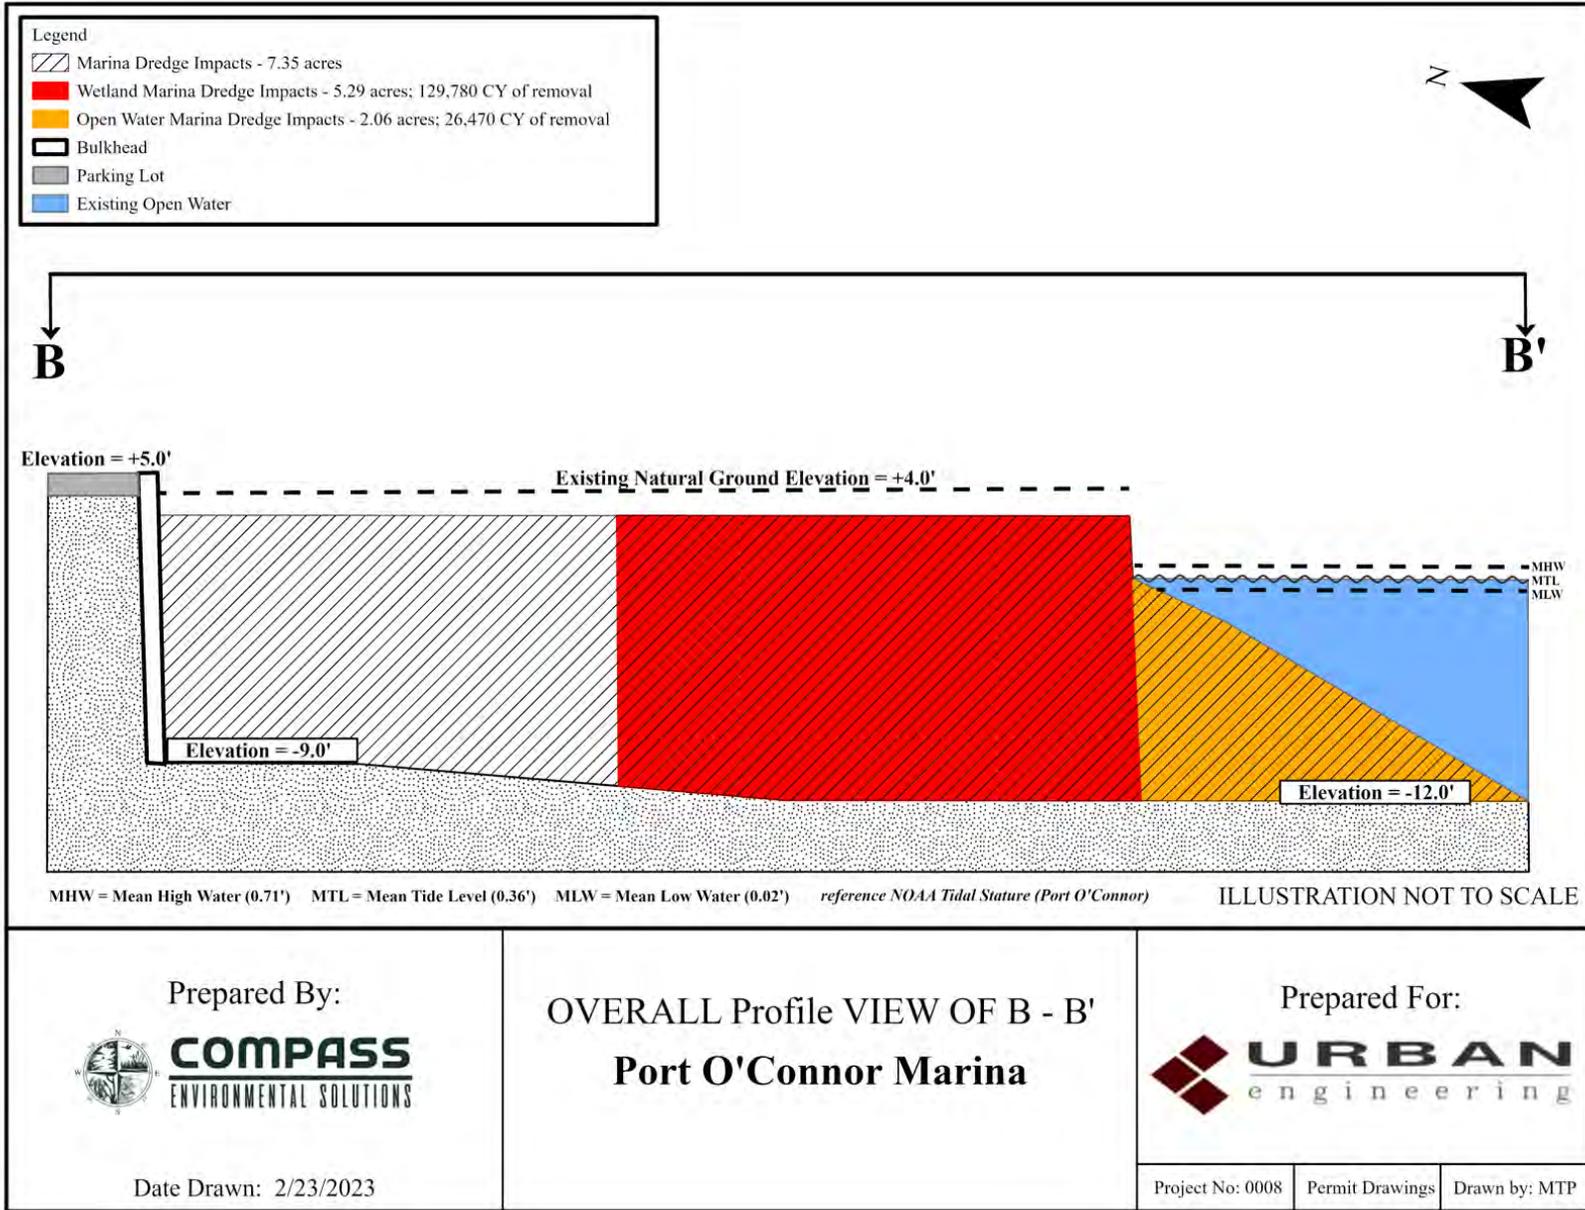

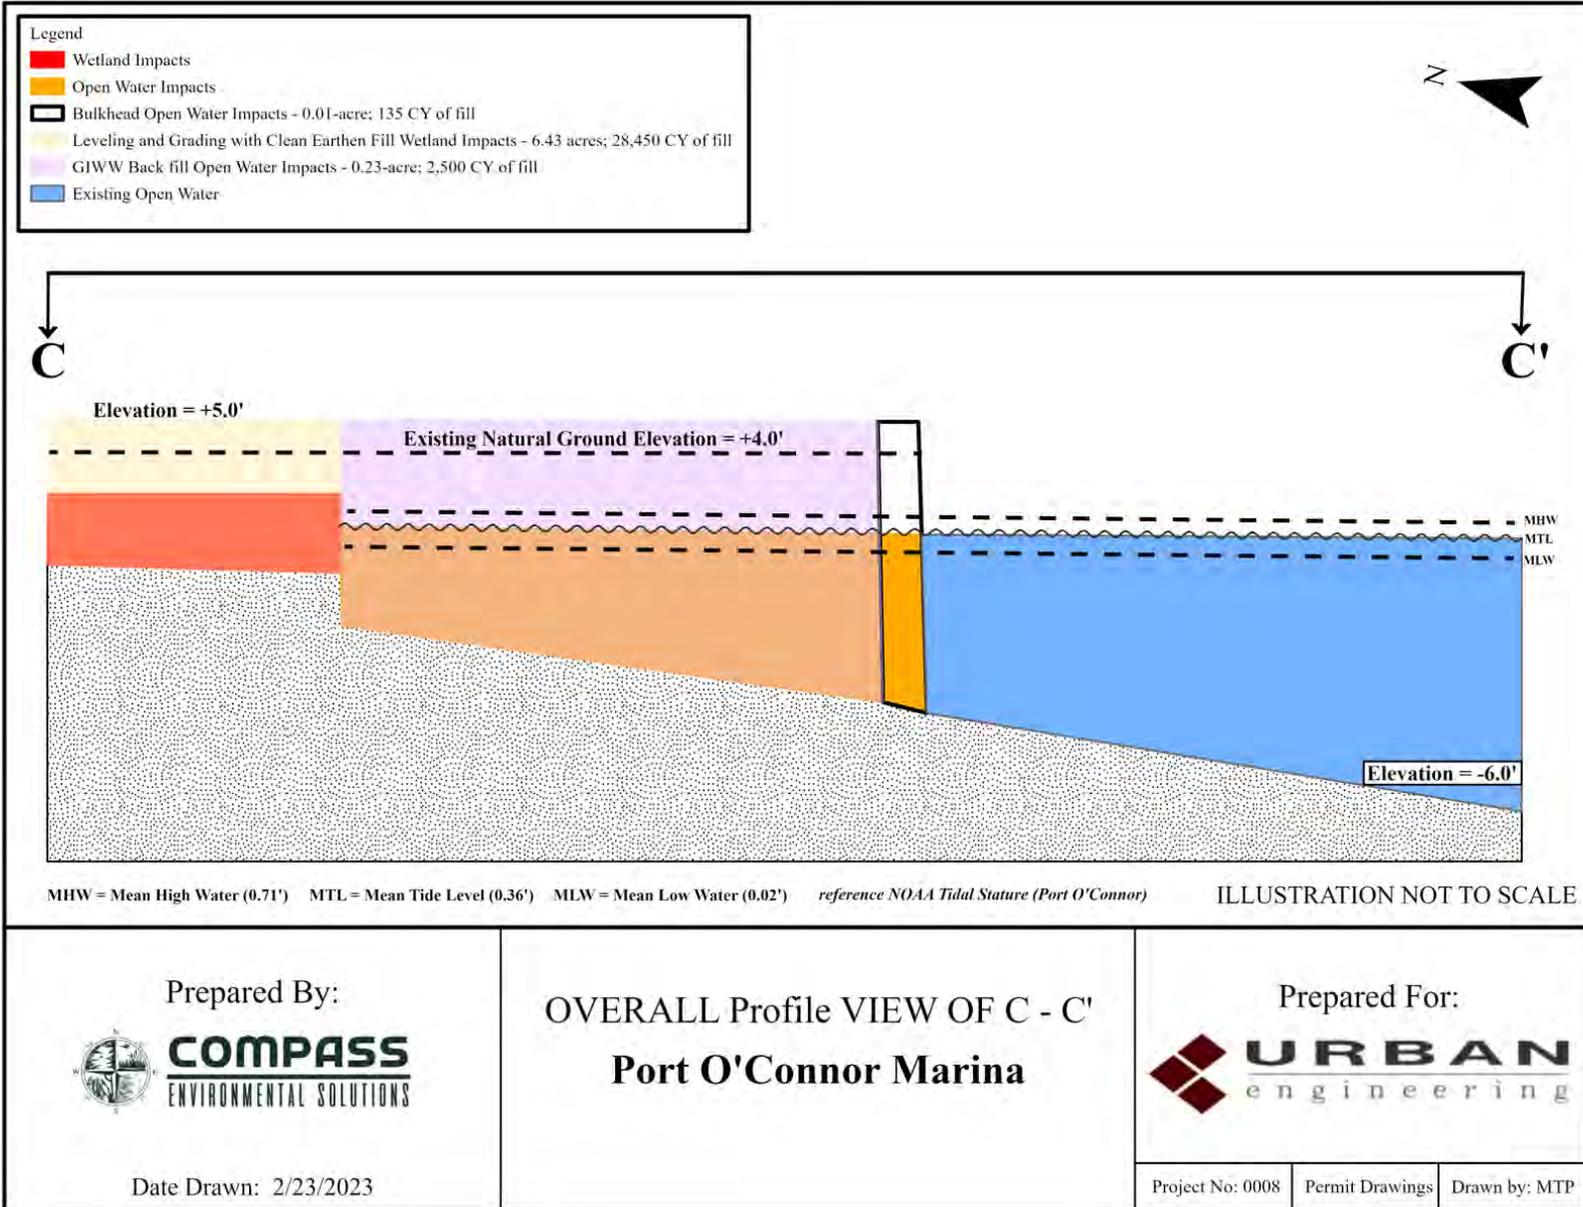

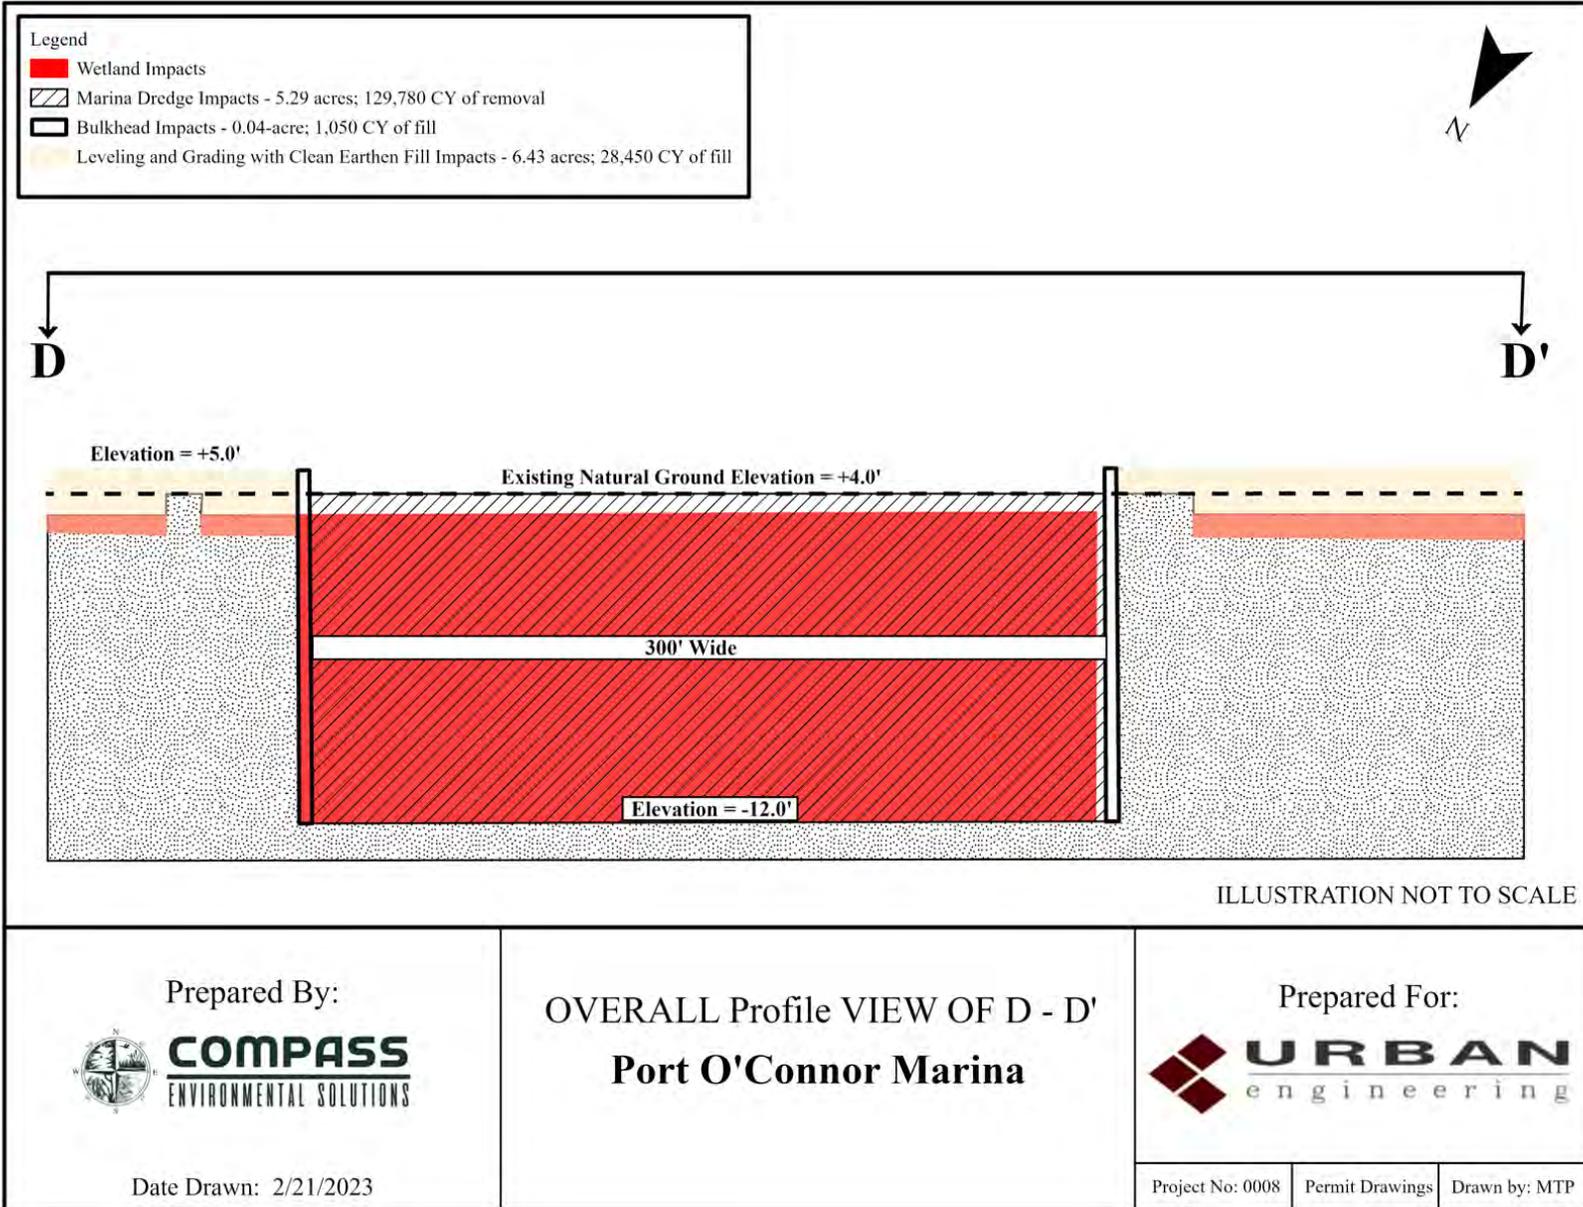

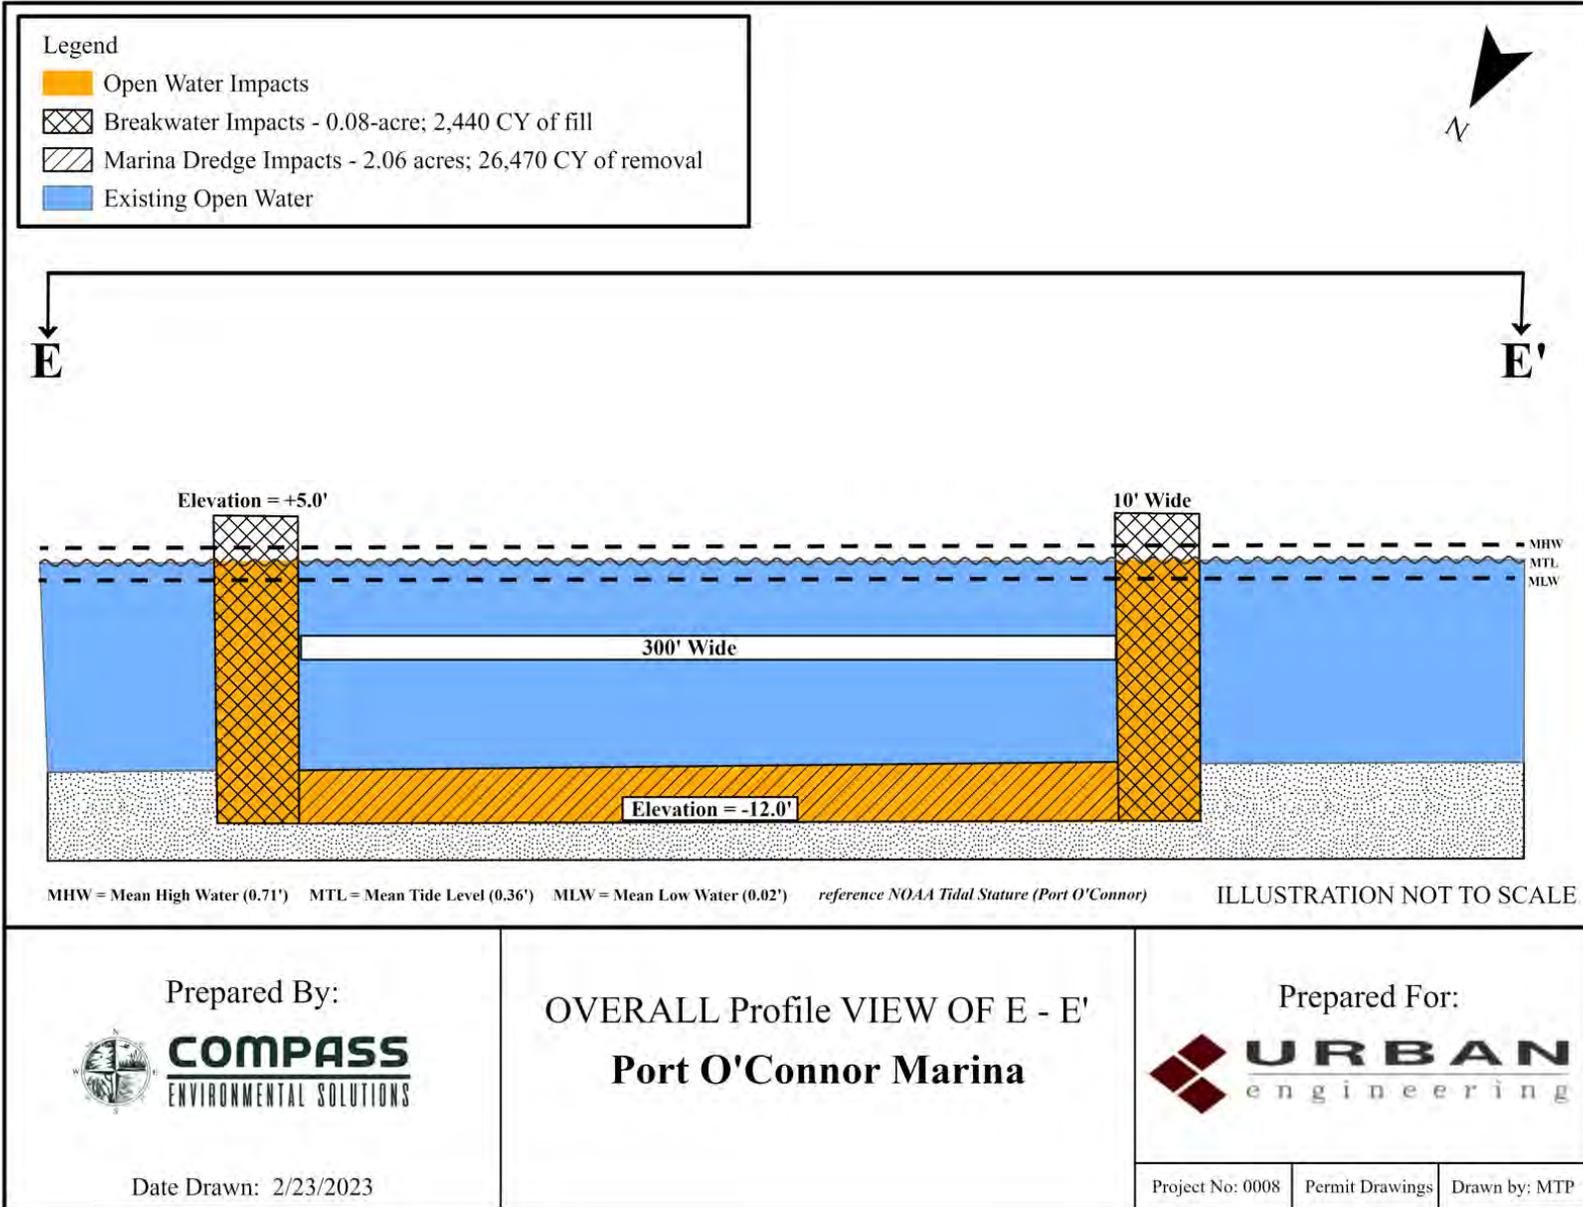

Legend

- Proposed Boat Ramp - 3,000 Sq.Ft.
- Proposed Excavation of Wetland - 5.29 acres; 129,780 CY of removal
- Proposed Fill of Wetland - 0.03-acre; 140 CY of fill



Pre-Basin Connection to GIWW

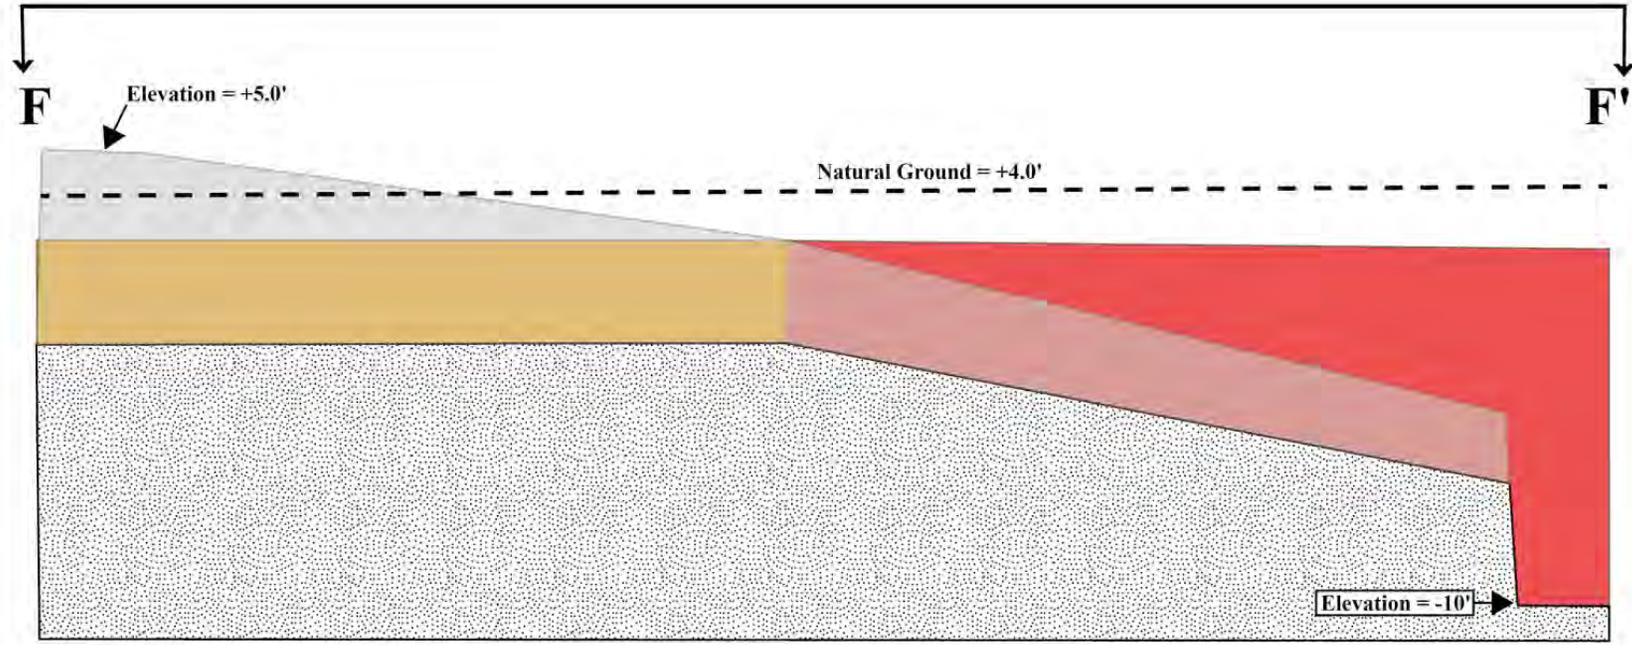


ILLUSTRATION NOT TO SCALE

Prepared By:



COMPASS
 ENVIRONMENTAL SOLUTIONS

Date Drawn: 5/23/2023

OVERALL Profile VIEW OF F - F'
Port O'Connor Marina

Prepared For:



URBAN
 engineering


Project No: 0008	Permit Drawings	Drawn by: MTP
------------------	-----------------	---------------

Legend

- Proposed Boat Ramp - 3,000 Sq.Ft.
- Proposed Excavation of Wetland - 5.29 acres; 129,780 CY of removal
- Proposed Fill of Wetland - 0.03-acre; 140 CY of fill



Post-Basin Connection to GIWW

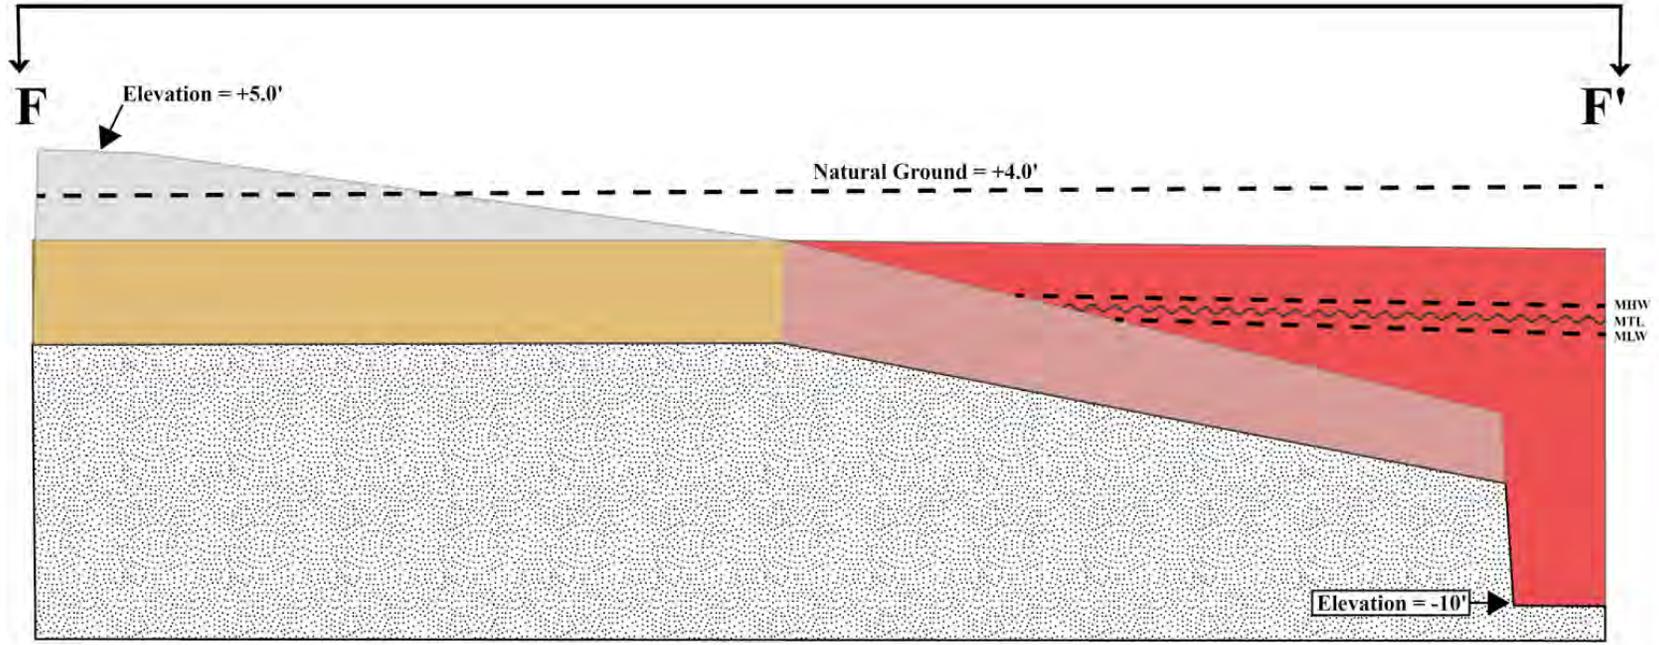

MHW = Mean High Water (0.71') MTL = Mean Tide Level (0.36') MLW = Mean Low Water (0.02') *reference NOAA Tidal Stature (Port O'Connor)* ILLUSTRATION NOT TO SCALE

Prepared By:

COMPASS
 ENVIRONMENTAL SOLUTIONS

Date Drawn: 5/23/2023

OVERALL Profile VIEW OF F - F'
Port O'Connor Marina

Prepared For:

URBAN
 engineering

Project No: 0008	Permit Drawings	Drawn by: MTP
------------------	-----------------	---------------

Legend

 Excavated Natural Ground



Pre-Basin Connection to GIWW

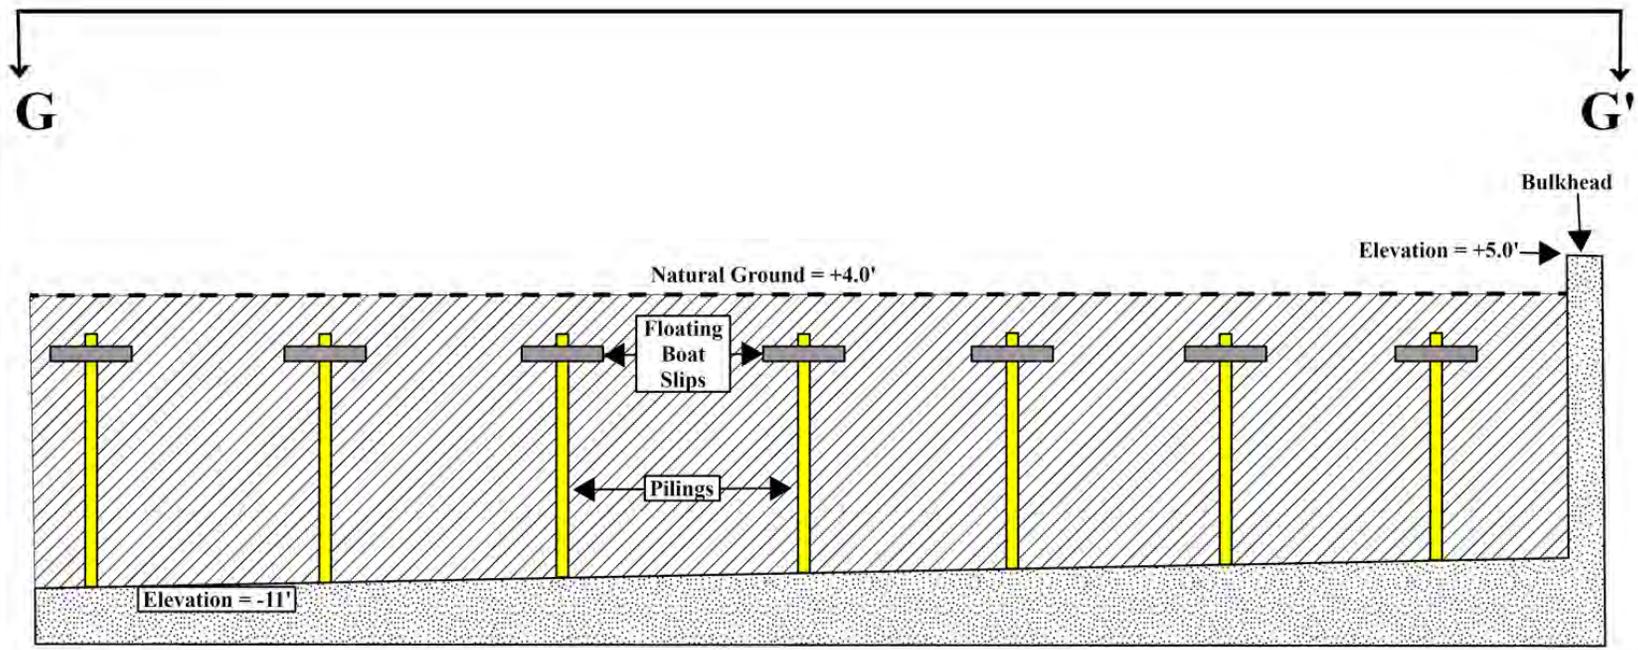


ILLUSTRATION NOT TO SCALE

Prepared By:



Date Drawn: 5/23/2023

OVERALL Profile VIEW OF G - G'
Port O'Connor Marina

Prepared For:



Project No: 0008	Permit Drawings	Drawn by: MTP
------------------	-----------------	---------------

Legend

-  Wetland Impacts - 2.57 acres; 10,367 CY of fill
-  Leveling and Grading with Clean Earthen Fill



Leveling and Grading: Crossing A

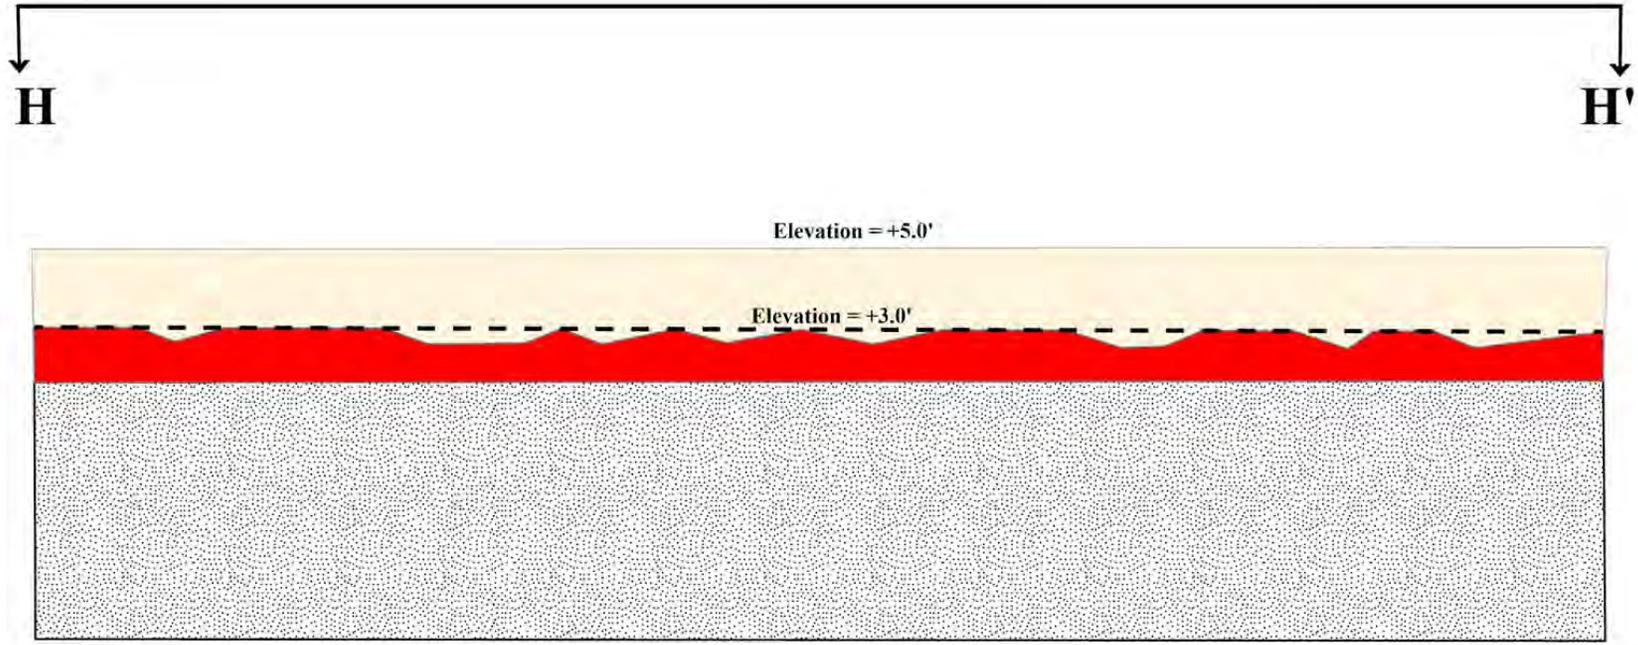


ILLUSTRATION NOT TO SCALE

Prepared By:



Date Drawn: 5/23/2023

OVERALL Profile VIEW OF H - H'
Port O'Connor Marina

Prepared For:



Project No: 0008

Permit Drawings

Drawn by: MTP

Legend

-  Wetland Impacts - 3.84 acres; 15,494 CY of fill
-  Leveling and Grading with Clean Earthen Fill



Leveling and Grading: Crossing B

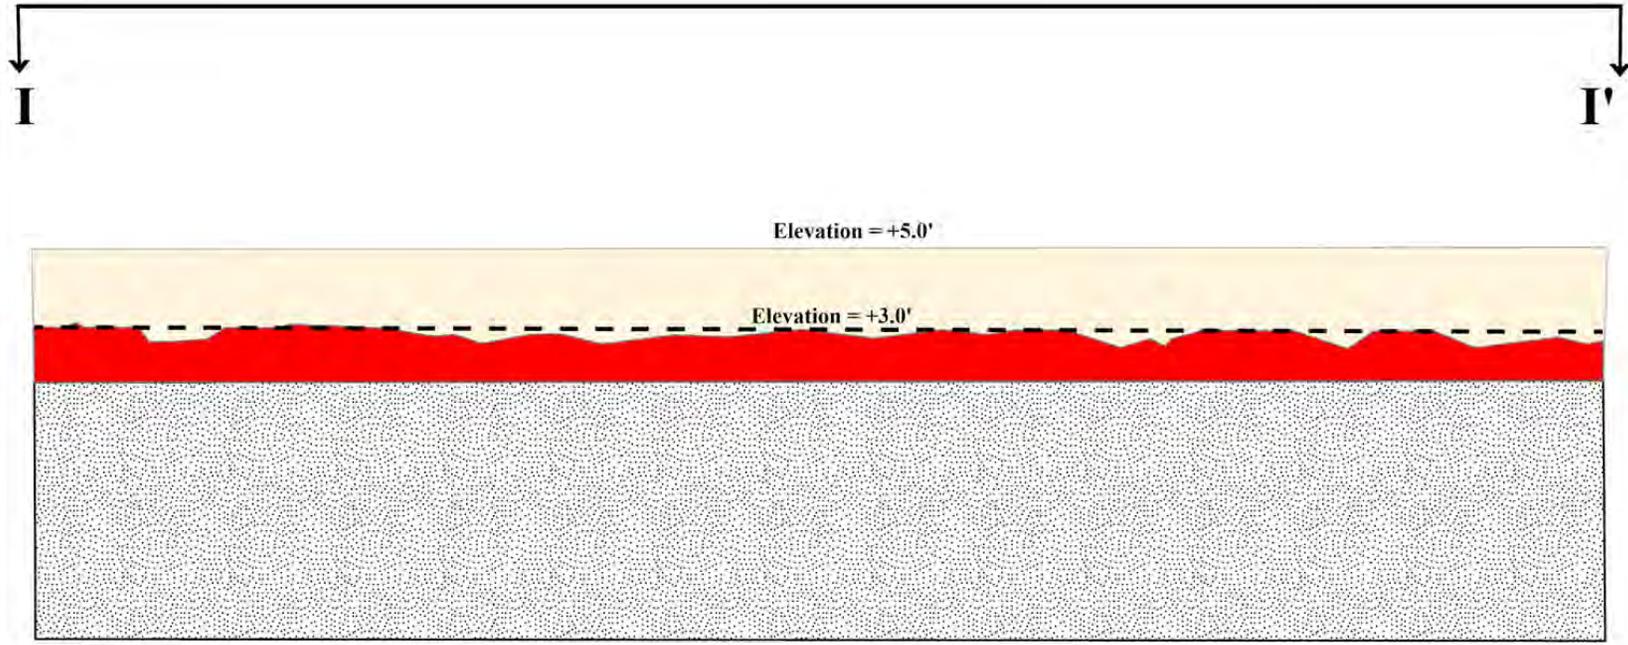


ILLUSTRATION NOT TO SCALE

Prepared By:



Date Drawn: 5/23/2023

OVERALL Profile VIEW OF I - I'
Port O'Connor Marina


Prepared For:



Project No: 0008

Permit Drawings

Drawn by: MTP

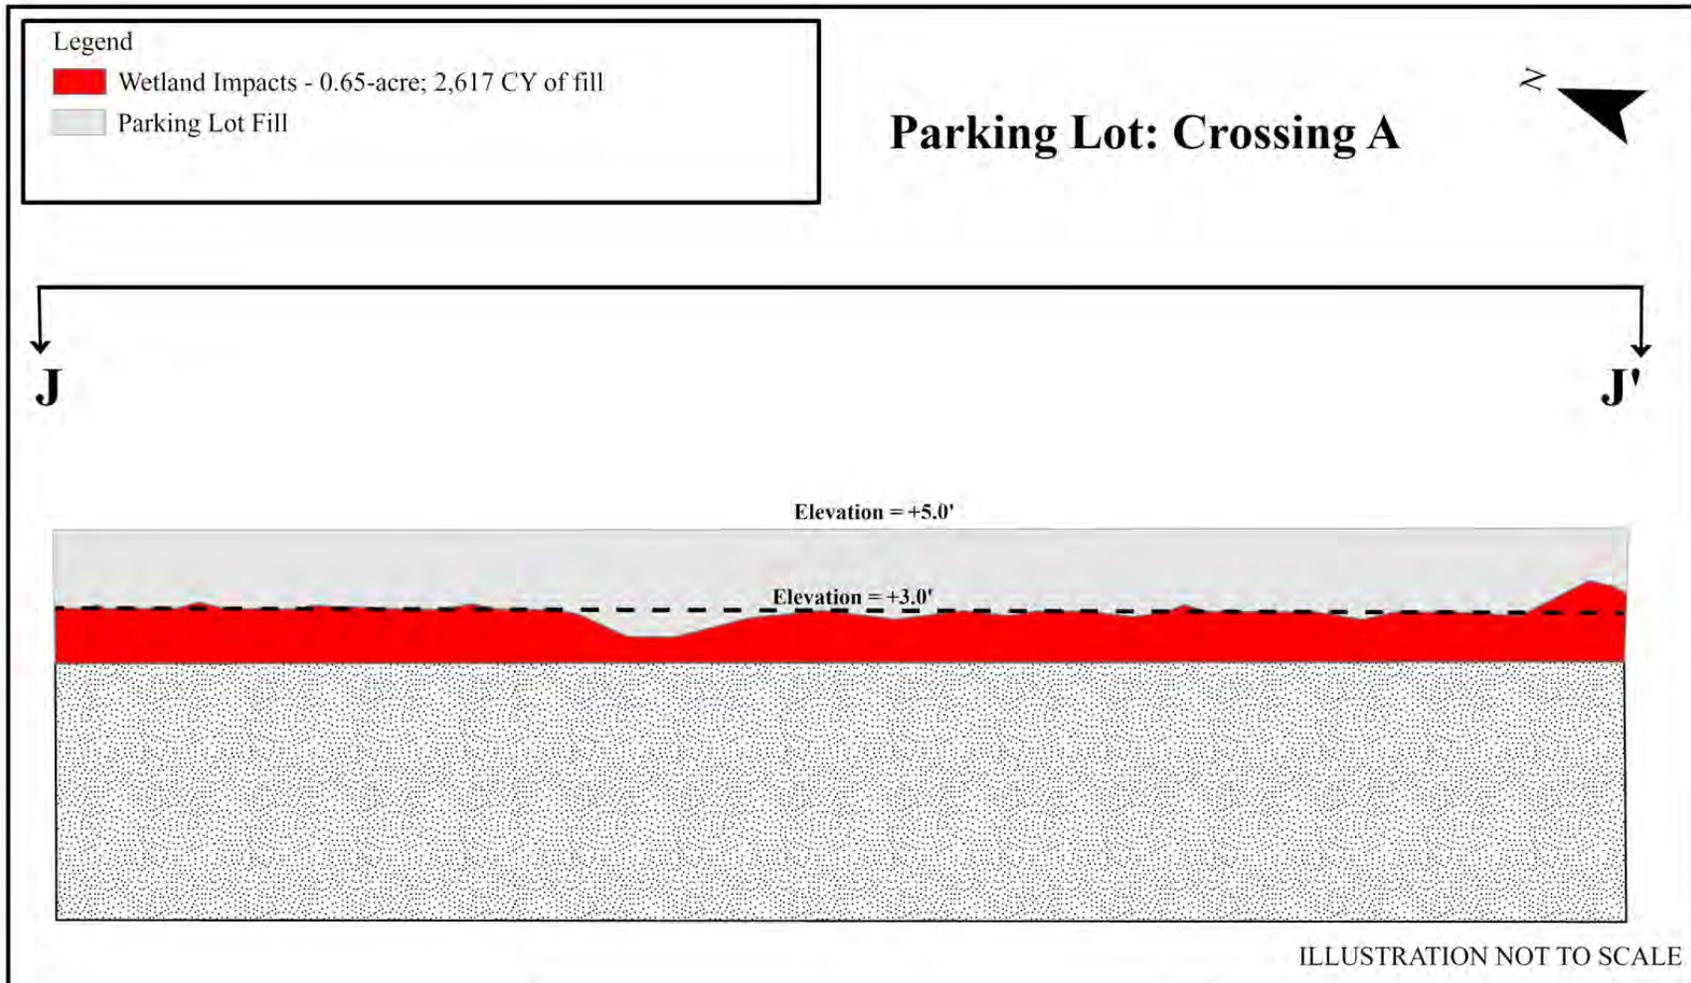

Prepared By:



Date Drawn: 5/23/2023

OVERALL Profile VIEW OF J - J'
Port O'Connor Marina

Prepared For:



Project No: 0008

Permit Drawings

Drawn by: MTP

