


FILE NAME: L:\Port of Corpus Christi\Harbor Island VLCC Dock Design\6.0 Drawings\Permits\1 PROJECT LAYOUT; JOB NAME: PROJECT LAYOUT PLOTTED: Monday, July 08, 2019 - 3:19pm USER: JV

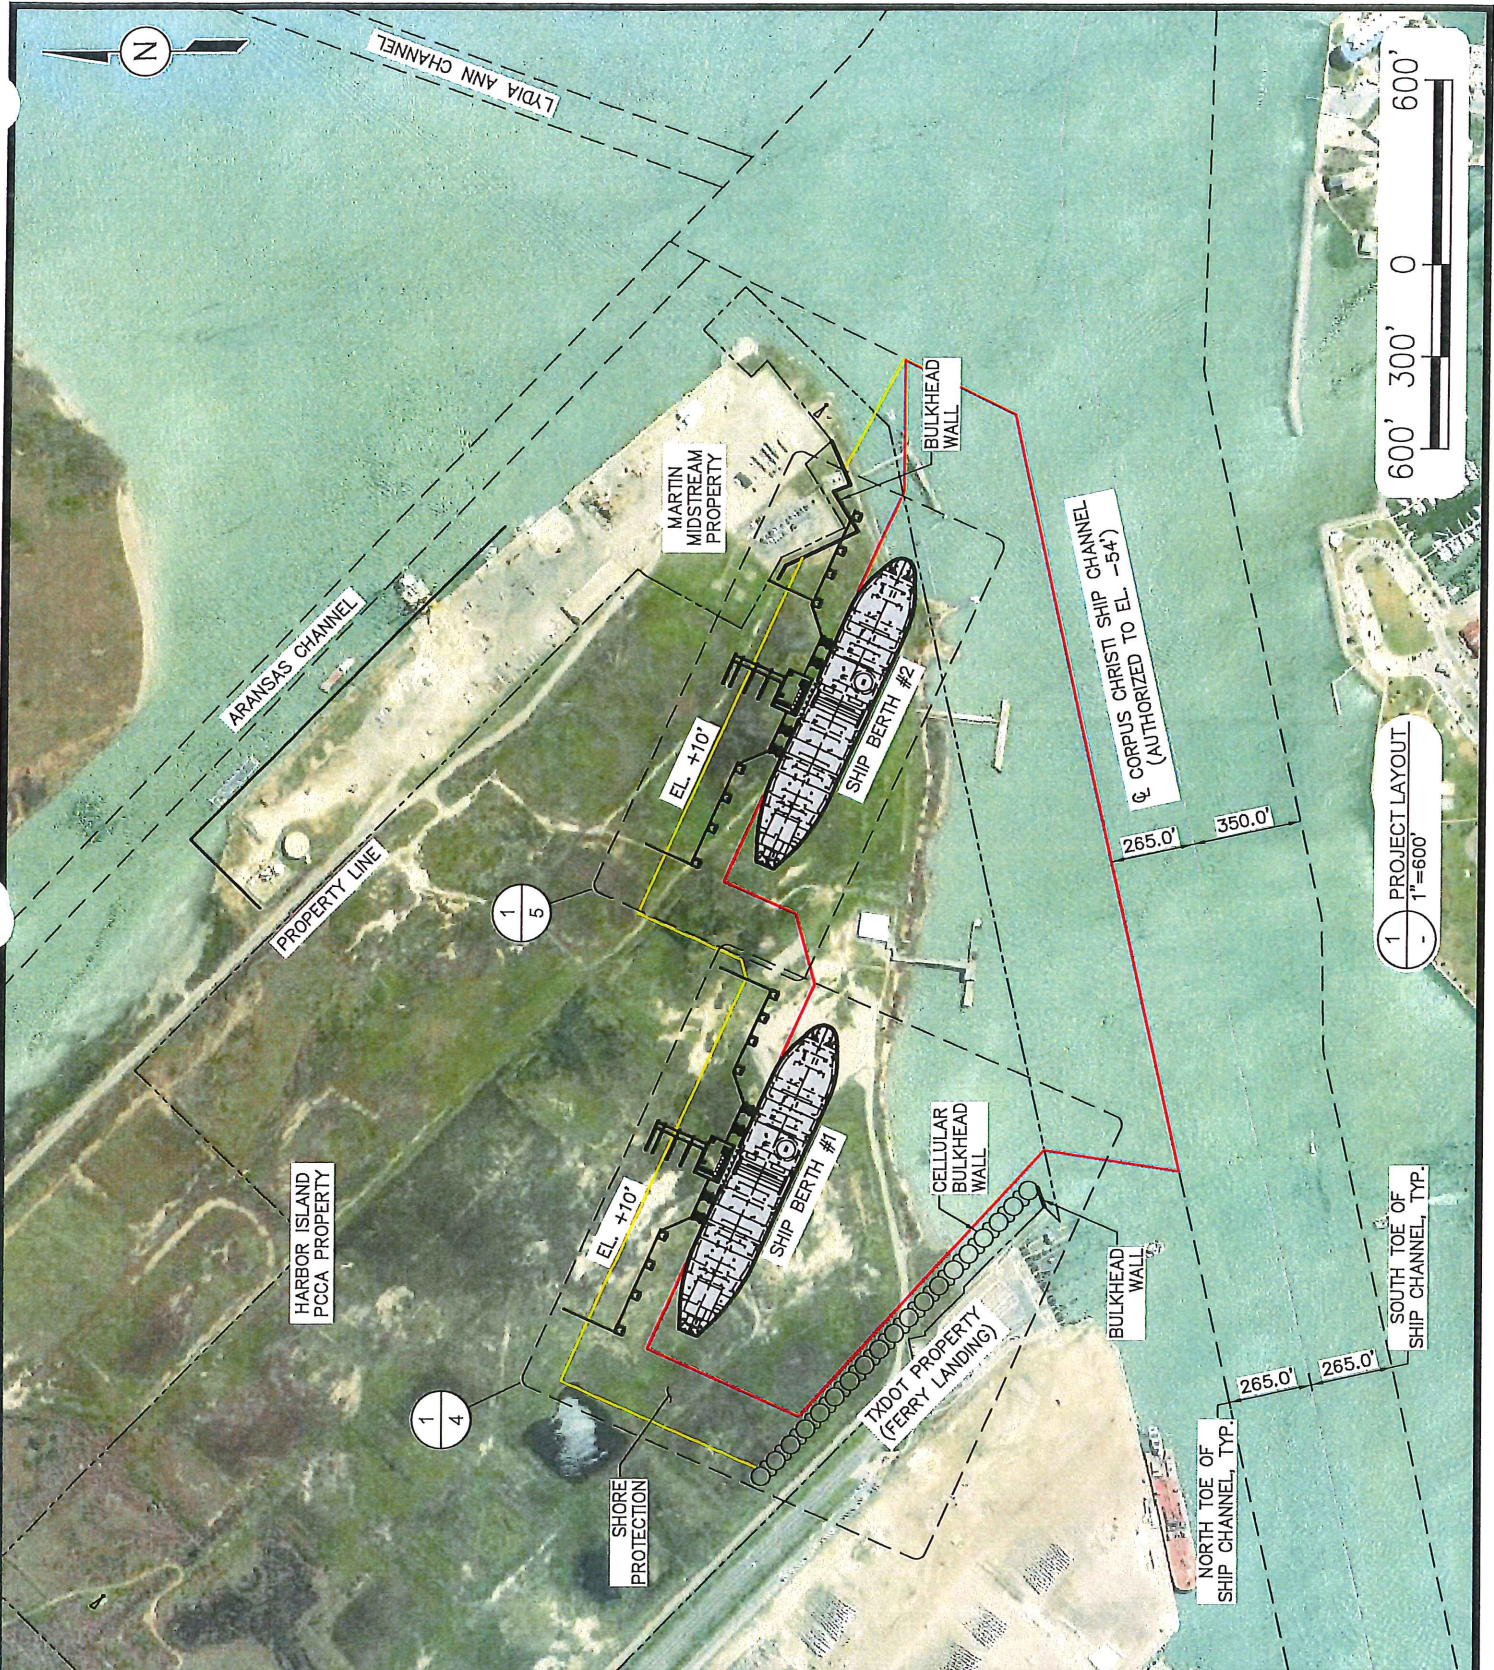


PURPOSE:	PROJECT LAYOUT
LOCATION:	HARBOR ISLAND, NUECES COUNTY, TEXAS

OWNER:	PORT OF CORPUS CHRISTI AUTHORITY
APPLIED BY:	PORT OF CORPUS CHRISTI AUTHORITY
APPLIC. No:	-
COUNTY:	NUECES
WATER BODY:	CORPUS CHRISTI SHIP CHANNEL
DATUM:	MLLW

LOYD
ENGINEERING, INC
STATE OF TEXAS, USA
LICENSE NO. F-002846


DESIGN BY:	KEM
DRAWN BY:	JB
SCALE:	AS NOTED
DATE:	07-05-19
SHEET No:	1

FILE NAME: L:\s\Port of Corpus Christi\Harbor Island VLCC Dock Design\6.0 Drawings\Permits\2 DREDGING LAYOUT. PLOT NAME: DREDGING LAYOUT. PLOTTED: Monday, July 08, 2019 - 3:19pm USER: jy

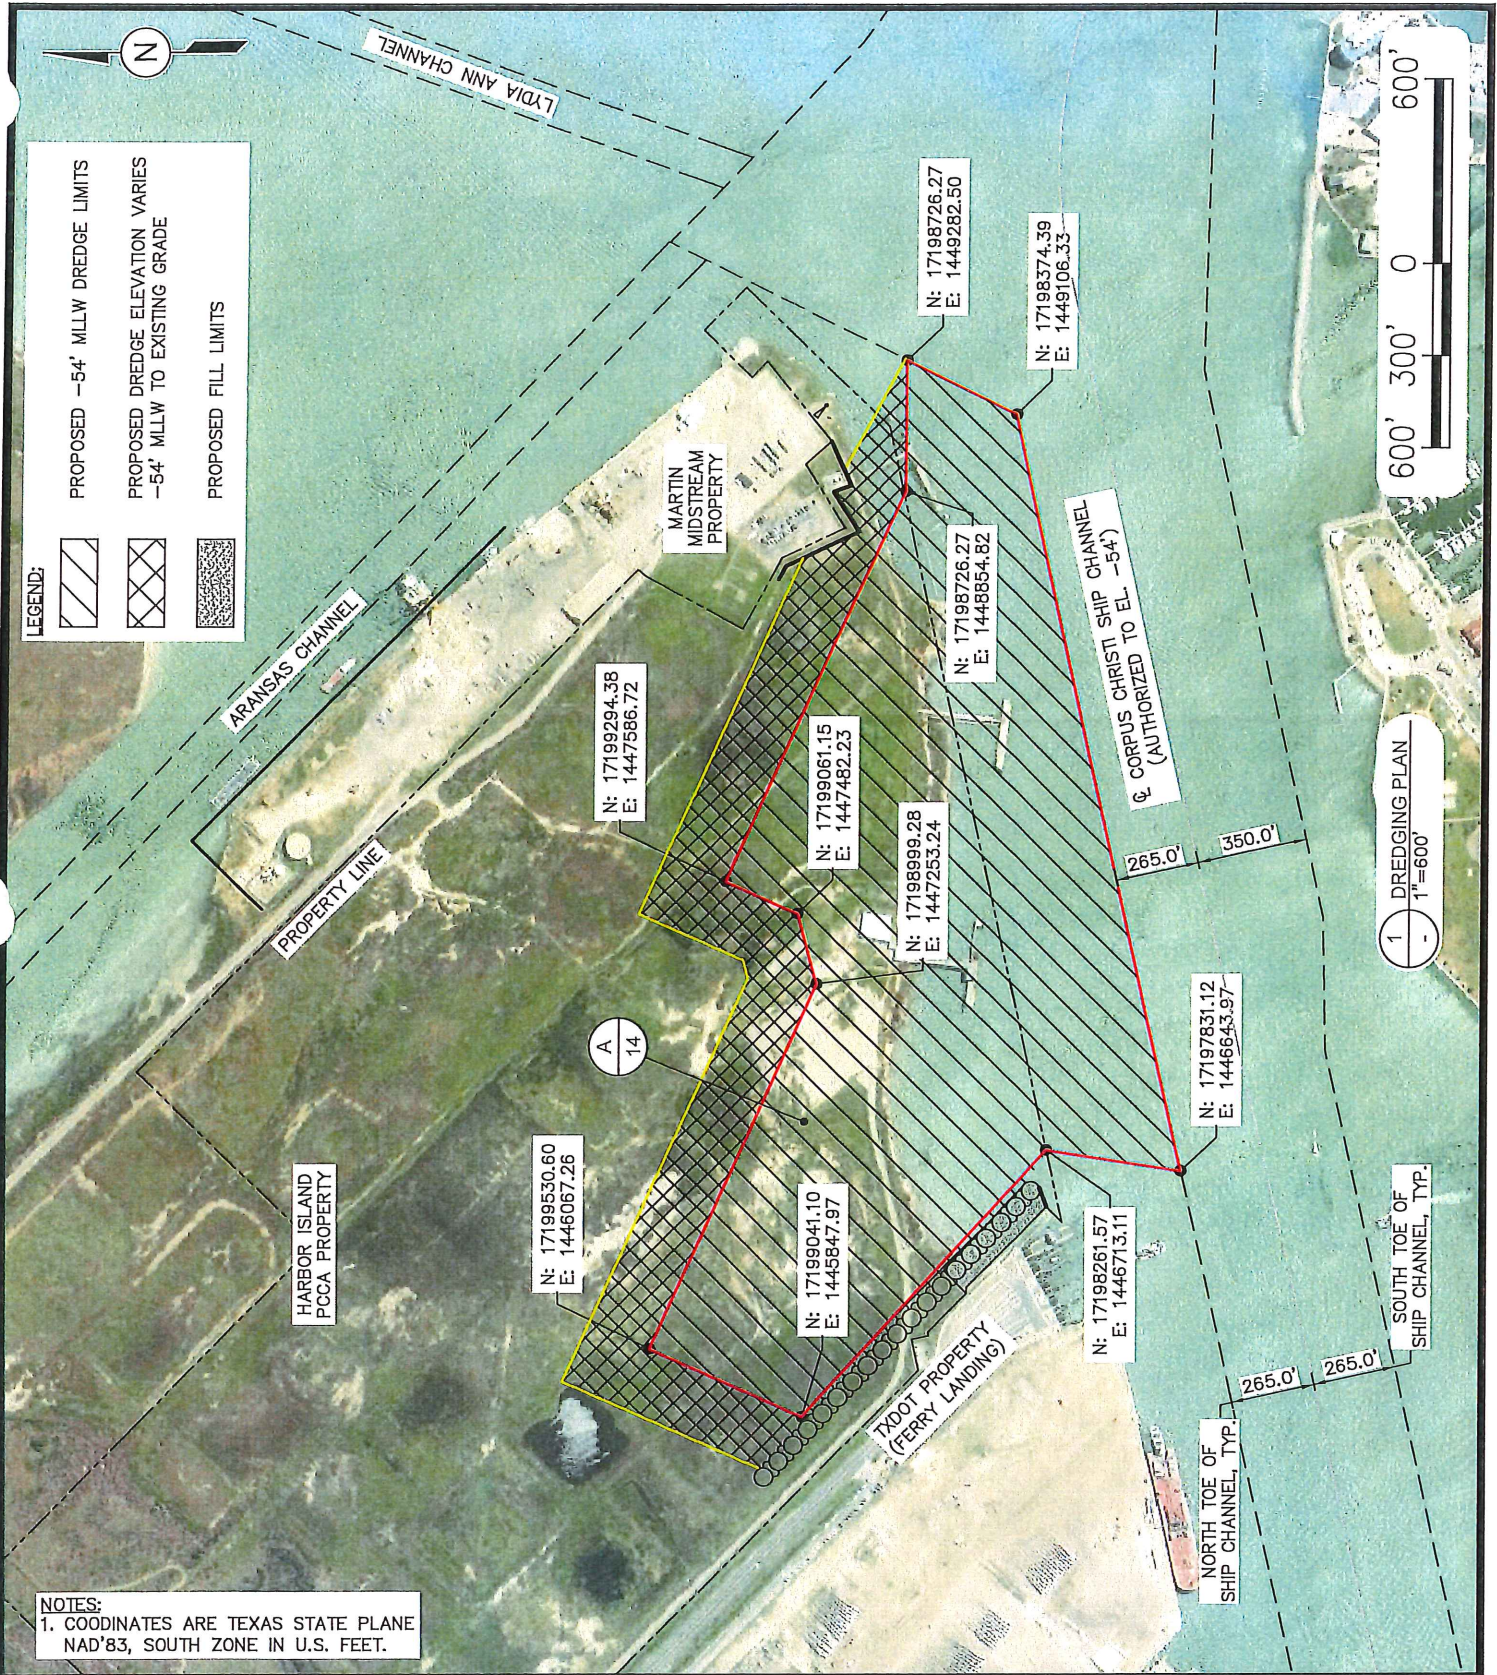


NOTES:
1. COORDINATES ARE TEXAS STATE PLANE NAD'83, SOUTH ZONE IN U.S. FEET.

PURPOSE:	DREDGING PLAN	OWNER:	PORT OF CORPUS CHRISTI AUTHORITY	DESIGN BY: <i>KEM</i>
		APPLIED BY:	PORT OF CORPUS CHRISTI AUTHORITY	
LOCATION:	HARBOR ISLAND, NUECES COUNTY, TEXAS	APPLIC. No:	-	SCALE: <i>AS NOTED</i>
		COUNTY:	NUECES	DATE: <i>07-05-19</i>
		WATER BODY:	CORPUS CHRISTI SHIP CHANNEL	SHEET No:
		DATUM:	MLLW	2

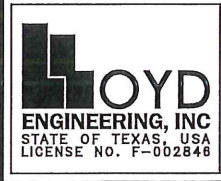

FILE NAME: L:\Port of Corpus Christi\Harbor Island VLCC Dock Design\6.0 Drawings\Permits\3 DREDGING PLAN 1 g LAYOUT NAME: DREDGING PLAN IMPACTS PLOTTED: Tuesday, July 09, 2019 - 8:17am USER: JV

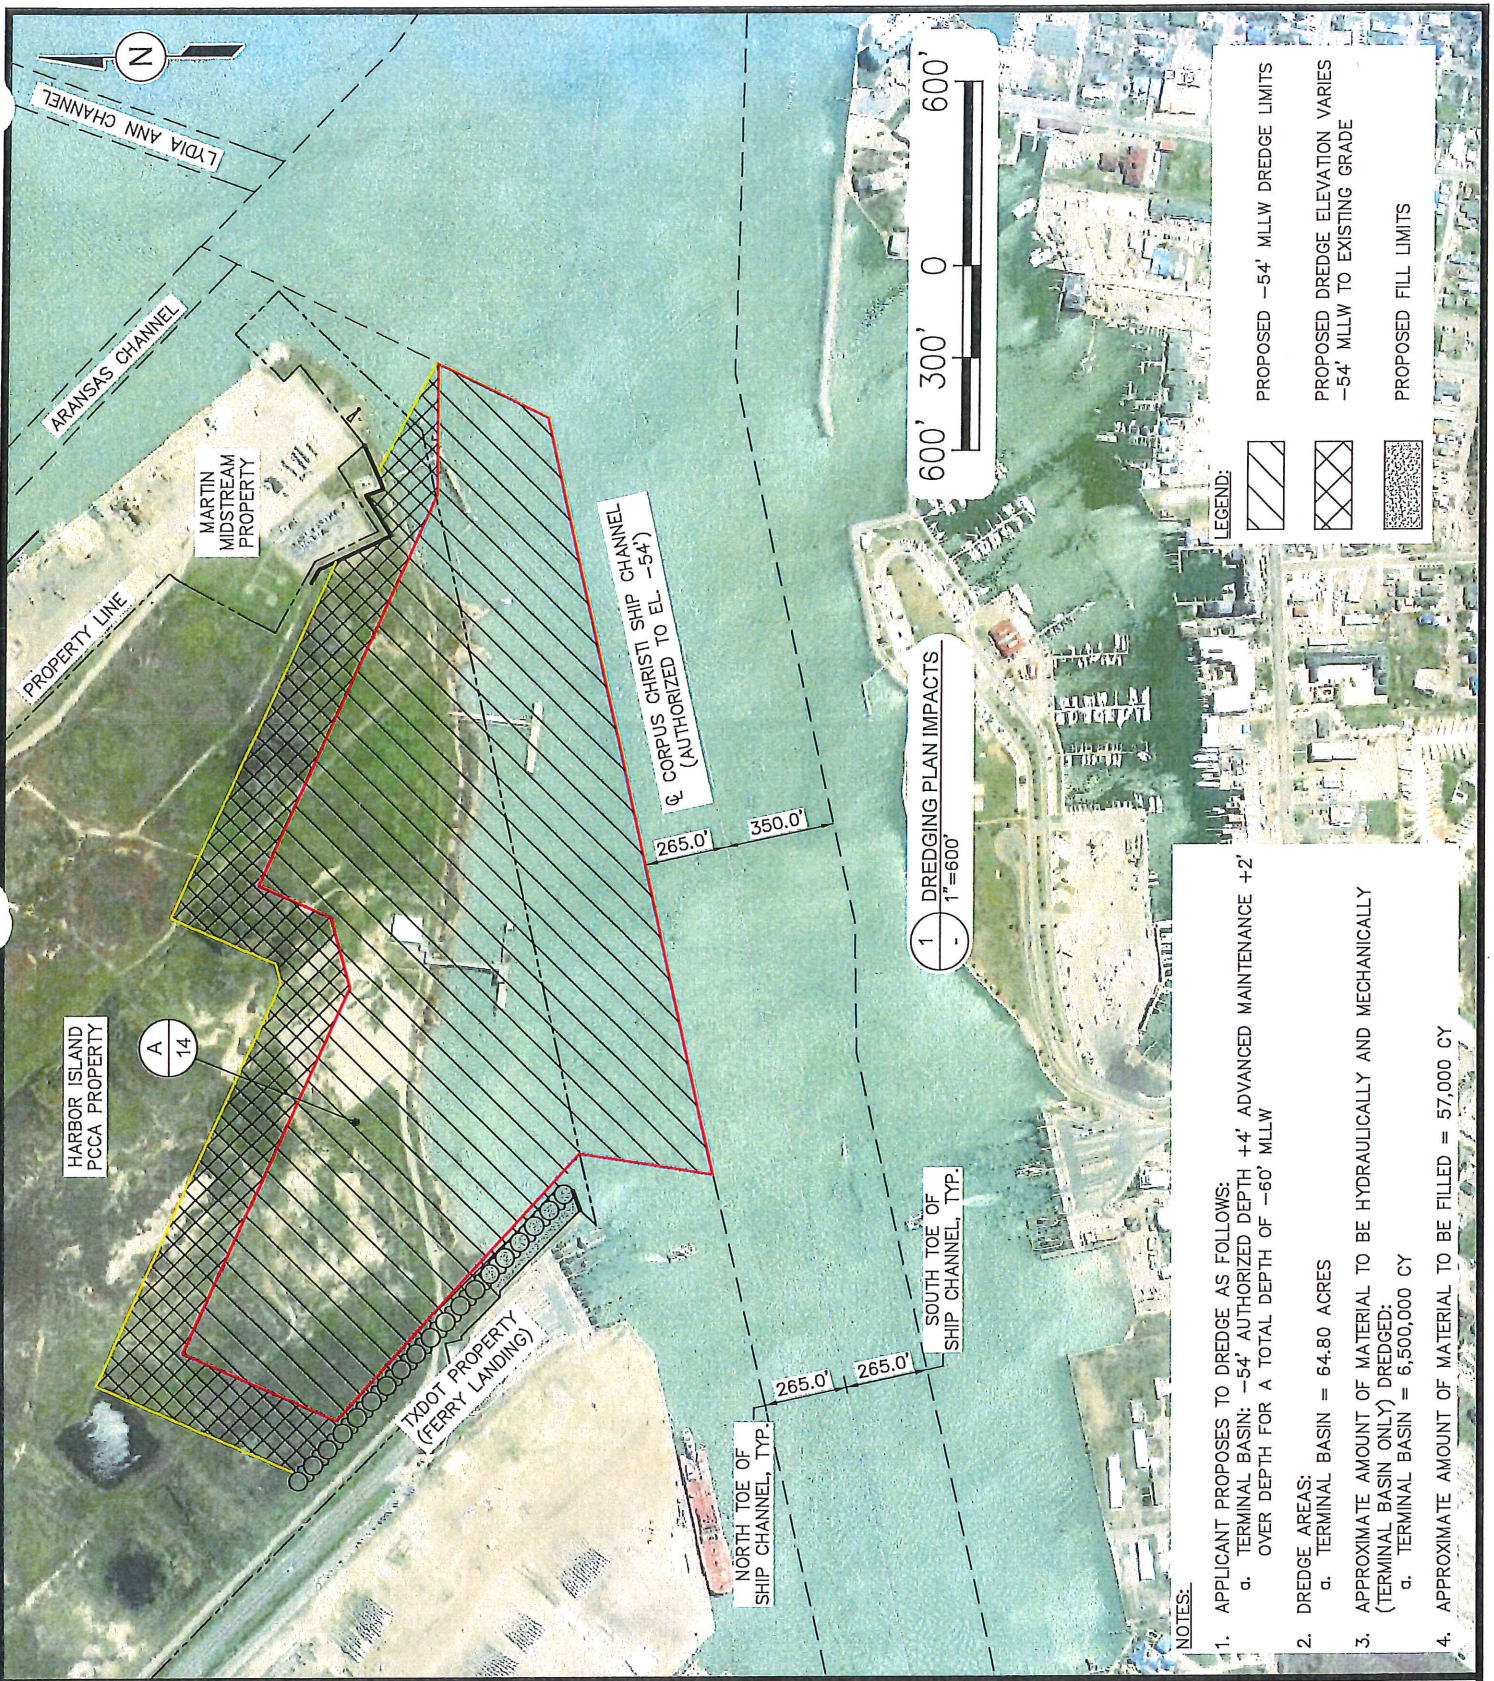

- NOTES:**
- APPLICANT PROPOSES TO DREDGE AS FOLLOWS:
 - TERMINAL BASIN: -54' AUTHORIZED DEPTH +4' ADVANCED MAINTENANCE +2' OVER DEPTH FOR A TOTAL DEPTH OF -60' MLLW
 - DREDGE AREAS:
 - TERMINAL BASIN = 64.80 ACRES
 - APPROXIMATE AMOUNT OF MATERIAL TO BE HYDRAULICALLY AND MECHANICALLY (TERMINAL BASIN ONLY) DREDGED:
 - TERMINAL BASIN = 6,500,000 CY
 - APPROXIMATE AMOUNT OF MATERIAL TO BE FILLED = 57,000 CY

PURPOSE:	DREDGING PLAN IMPACTS
LOCATION:	HARBOR ISLAND, NUECES COUNTY, TEXAS


OWNER:	PORT OF CORPUS CHRISTI AUTHORITY
APPLIED BY:	PORT OF CORPUS CHRISTI AUTHORITY
APPLIC. No.:	-
COUNTY:	NUECES
WATER BODY:	CORPUS CHRISTI SHIP CHANNEL
DATUM:	MLLW

LOYD
ENGINEERING, INC
STATE OF TEXAS, USA
LICENSE NO. F-002846

DESIGN BY:	KEM
DRAWN BY:	JB
SCALE:	AS NOTED
DATE:	07-05-19
SHEET No.:	3

LAYOUT NAME: SHIP DOCK #1 BERTH PLOTTED: Monday, July 08, 2019 -- 3:20pm USER: jv

s:\Port of Corpus Christi\Harbor Island VLCC Dock Design\6.0 Drawings\Permits\4 SHIP DOCK #1 B

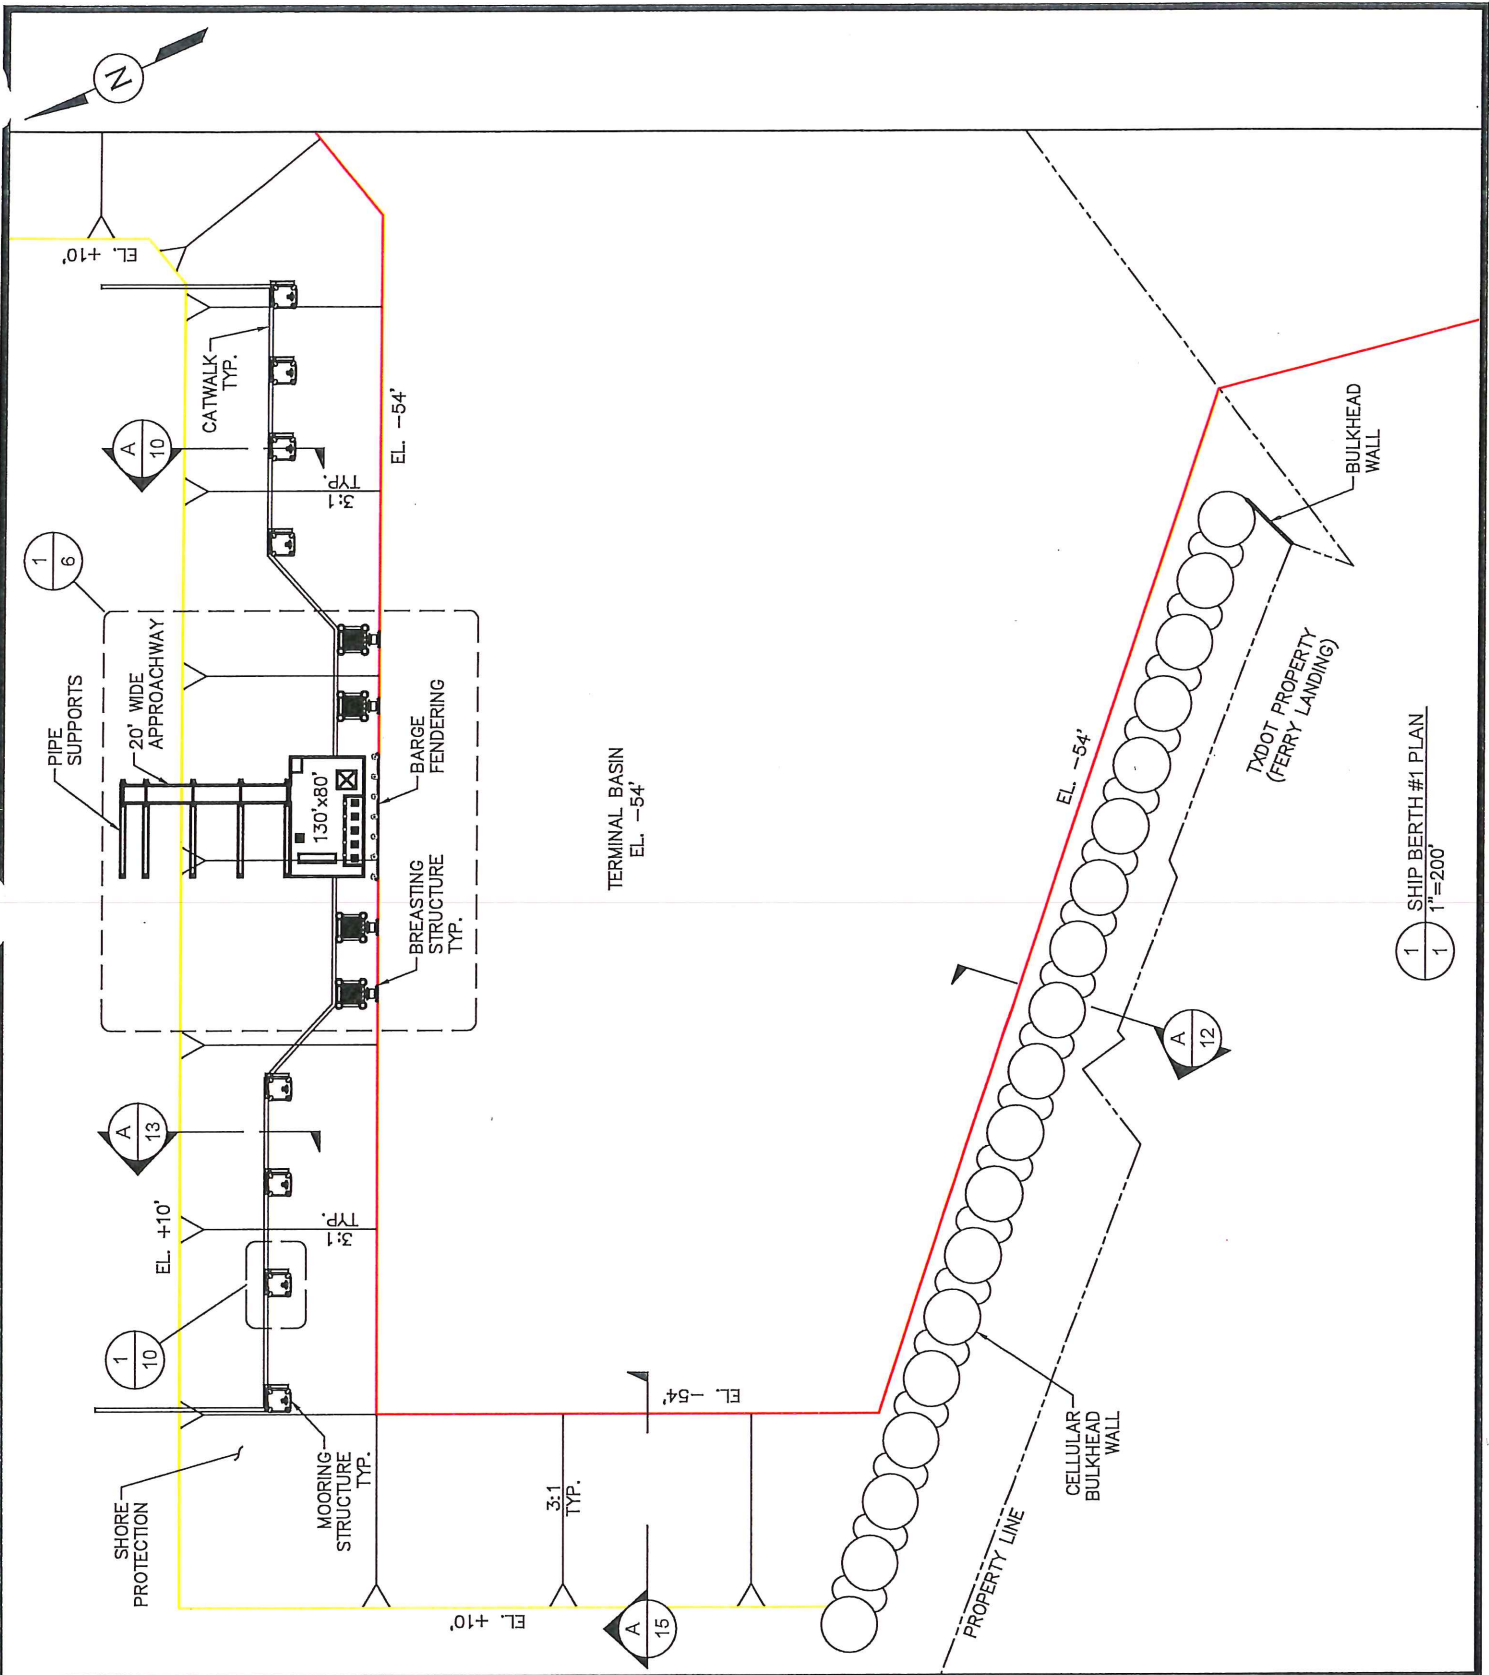

1/1 SHIP BERTH #1 PLAN
1"=200'


PURPOSE:	SHIP BERTH #1 PLAN
LOCATION:	HARBOR ISLAND, NUECES COUNTY, TEXAS

OWNER:	PORT OF CORPUS CHRISTI AUTHORITY
APPLIED BY:	PORT OF CORPUS CHRISTI AUTHORITY
APPLIC. No.:	-
COUNTY:	NUECES
WATER BODY:	CORPUS CHRISTI SHIP CHANNEL
DATUM:	MLLW

LOYD
ENGINEERING, INC
STATE OF TEXAS, USA
LICENSE NO. F-002848

DESIGN BY:	KEM
DRAWN BY:	JB
SCALE:	AS NOTED
DATE:	07-05-19
SHEET No.:	4

FILE NAME: L:\s\Port of Corpus Christi\Harbor Island VLCC Dock Design\6.0 Drawings\Permits\5 SHIP DOCK #2 B LAYOUT NAME: SHIP DOCK #2 BERTH PLOTTED: Monday, July 08, 2019 - 3:20pm USER: jy

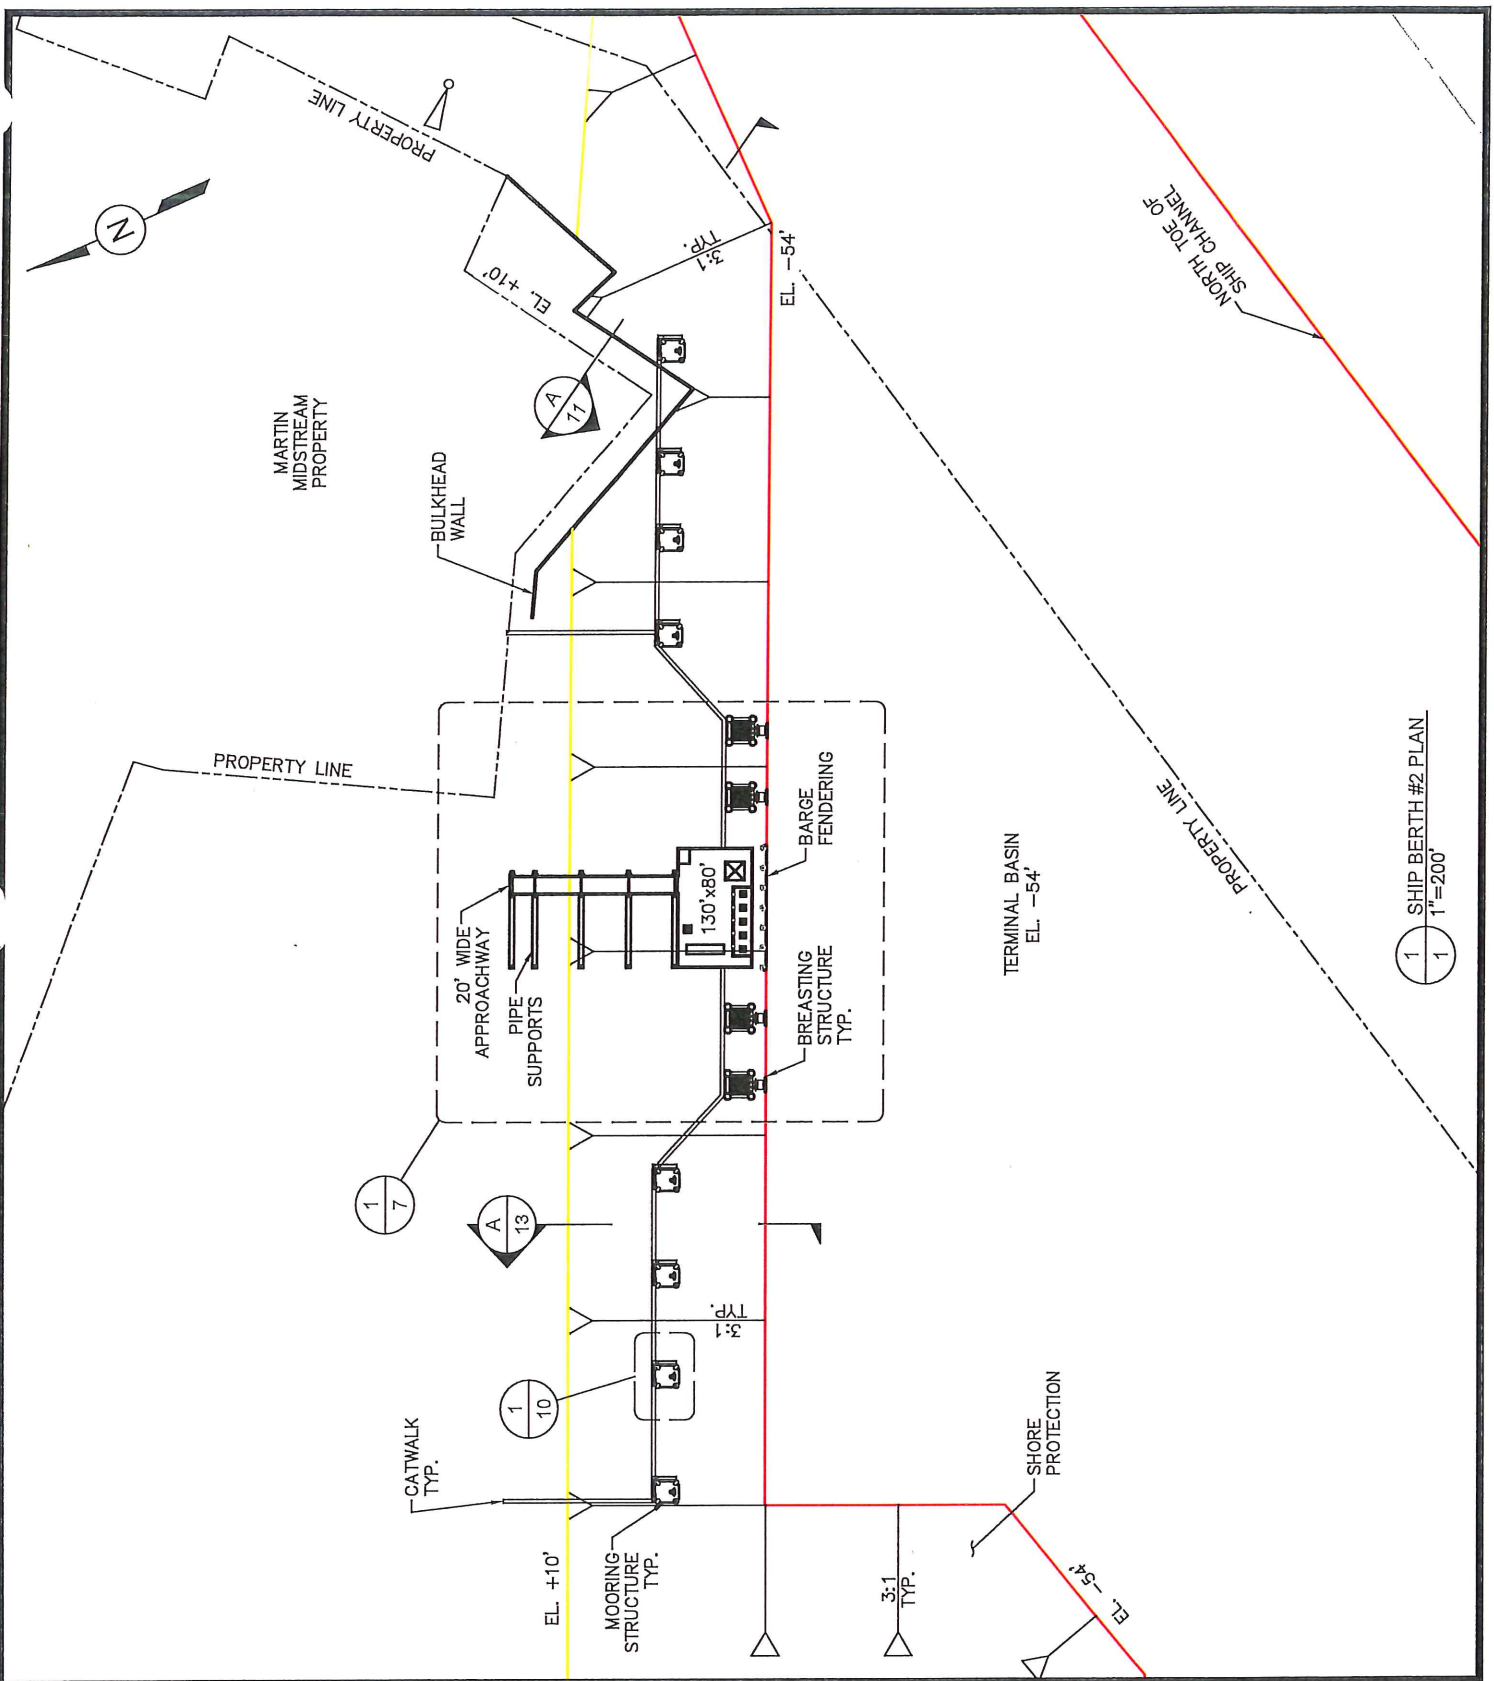



PURPOSE:	SHIP BERTH #2 PLAN
LOCATION:	HARBOR ISLAND, NUECES COUNTY, TEXAS

OWNER:	PORT OF CORPUS CHRISTI AUTHORITY
APPLIED BY:	PORT OF CORPUS CHRISTI AUTHORITY
APPLIC. No:	-
COUNTY:	NUECES
WATER BODY:	CORPUS CHRISTI SHIP CHANNEL
DATUM:	MLLW

LOYD
ENGINEERING, INC
STATE OF TEXAS, USA
LICENSE NO. F-002848

DESIGN BY:	KEM
DRAWN BY:	JB
SCALE:	AS NOTED
DATE:	07-05-19
SHEET No:	5

FILE NAME: L:\s\Part of Corpus Christi Harbor Island VLCC Dock Design\6.0 Drawings\Permits\6 ENLARGED SHIP I /g LAYOUT NAME: ENLARGED SHIP DOCK #1 PLOTTED: Monday, July 08, 2019 - 3:20pm USER: jy

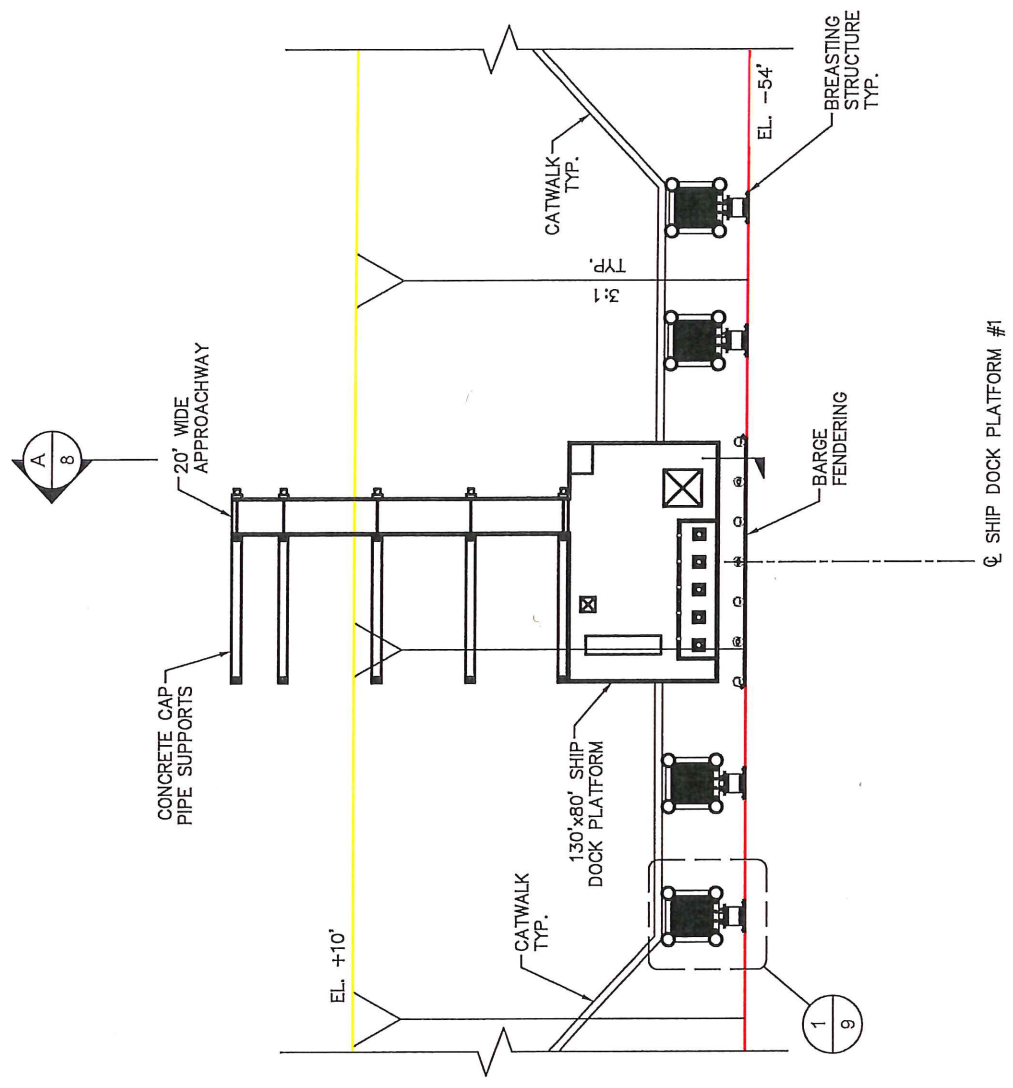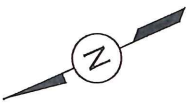


1 SHIP DOCK #1 PLAN
4 1"=100'

PURPOSE:	SHIP DOCK #1 PLAN
LOCATION:	HARBOR ISLAND, NUECES COUNTY, TEXAS

OWNER:	PORT OF CORPUS CHRISTI AUTHORITY
APPLIED BY:	PORT OF CORPUS CHRISTI AUTHORITY
APPLIC. No:	-
COUNTY:	NUECES
WATER BODY:	CORPUS CHRISTI SHIP CHANNEL
DATUM:	MLLW

DESIGN BY:	KEM
DRAWN BY:	JB
SCALE:	AS NOTED
DATE:	07-05-19
SHEET No:	6

FILE NAME: L:\s\Port of Corpus Christi Harbor Island VLCC Dock Design\6.0 Drawings\Permits\7 ENLARGED SHIP I /g LAYOUT NAME: ENLARGED SHIP DOCK #2 PLOTTED: Monday, July 08, 2019 -- 3:20pm USER: jv

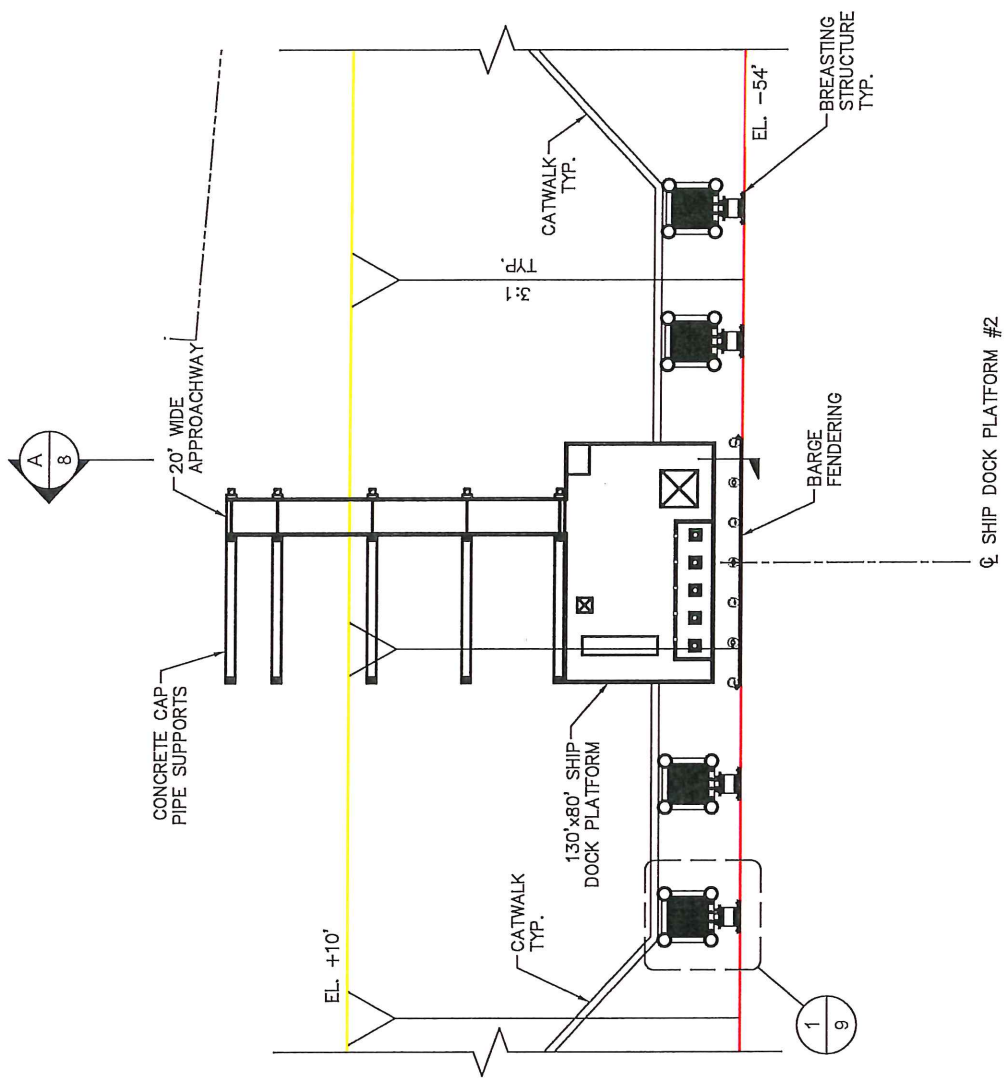


1 SHIP DOCK #2 PLAN
5 1"=100'

PURPOSE:	SHIP DOCK #2 PLAN
LOCATION:	HARBOR ISLAND, NUECES COUNTY, TEXAS

OWNER:	PORT OF CORPUS CHRISTI AUTHORITY
APPLIED BY:	PORT OF CORPUS CHRISTI AUTHORITY
APPLIC. No:	-
COUNTY:	NUECES
WATER BODY:	CORPUS CHRISTI SHIP CHANNEL
DATUM:	MLLW

DESIGN BY:	KEM
DRAWN BY:	JB
SCALE:	AS NOTED
DATE:	07-05-19
SHEET No:	7

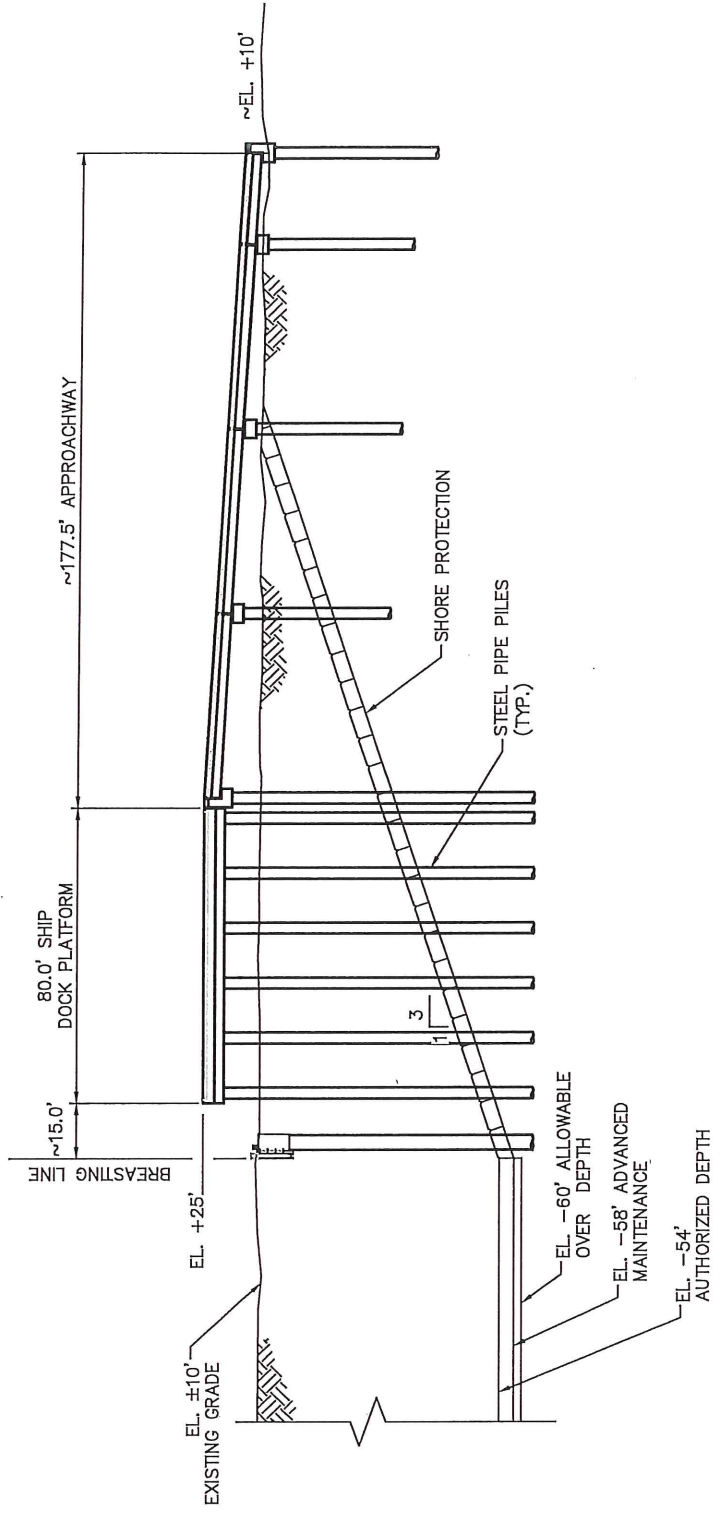

A TYPICAL OVERALL SHIP DOCK SECTION
6.7 1"=50'

PURPOSE:	TYPICAL OVERALL SHIP DOCK SECTION
LOCATION:	HARBOR ISLAND, NUECES COUNTY, TEXAS


OWNER:	PORT OF CORPUS CHRISTI AUTHORITY
APPLIED BY:	PORT OF CORPUS CHRISTI AUTHORITY
APPLIC. No:	-
COUNTY:	NUECES
WATER BODY:	CORPUS CHRISTI SHIP CHANNEL
DATUM:	MLLW

LOYD
ENGINEERING, INC
STATE OF TEXAS, USA
LICENSE NO. F-002848


DESIGN BY:	KEM
DRAWN BY:	JB
SCALE:	AS NOTED
DATE:	07-05-19
SHEET No:	8

RE.dwg LAYOUT NAME: TYPICAL BREASTING STRUCTURE PLOTTED: Monday, July 08, 2019 - 3:20pm

Part of Corpus Christi Harbor Island VLCC Dock Design\6.0 Drawings\Permits\9 TYPICAL BREASTIN

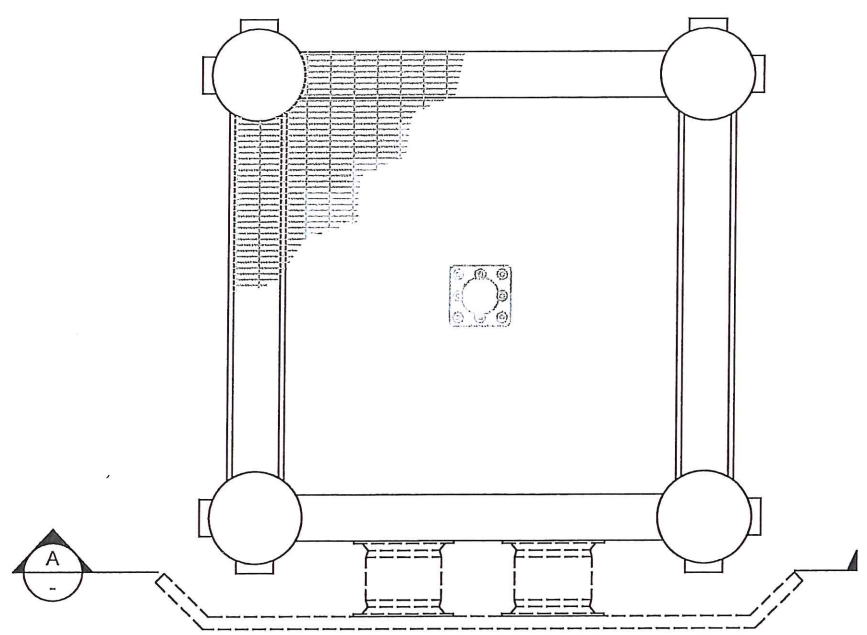


1 BREASTING STRUCTURE PLAN
6,7 1"=10'

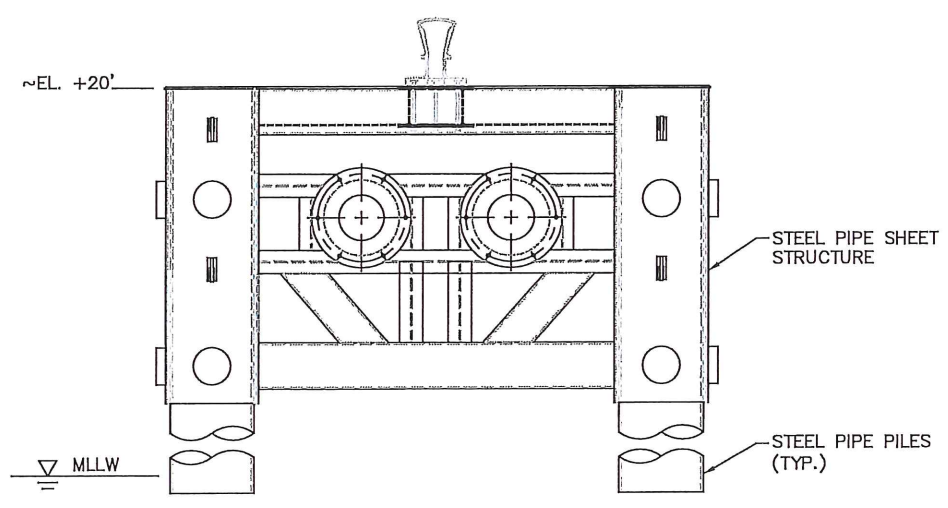


A BREASTING STRUCTURE ELEVATION
- 1"=10'

PURPOSE:	BREASTING STRUCTURE PLAN AND ELEVATION	OWNER:	PORT OF CORPUS CHRISTI AUTHORITY	DESIGN BY:	KEM
	LOCATION:	HARBOR ISLAND, NUECES COUNTY, TEXAS	APPLIED BY:	PORT OF CORPUS CHRISTI AUTHORITY	DRAWN BY:
APPLIC. No:			-	SCALE:	AS NOTED
		COUNTY:	NUECES	DATE:	07-05-19
		WATER BODY:	CORPUS CHRISTI SHIP CHANNEL	SHEET No:	9
		DATUM:	MLLW		

LOYD
ENGINEERING, INC
STATE OF TEXAS, USA
LICENSE NO. F-002848

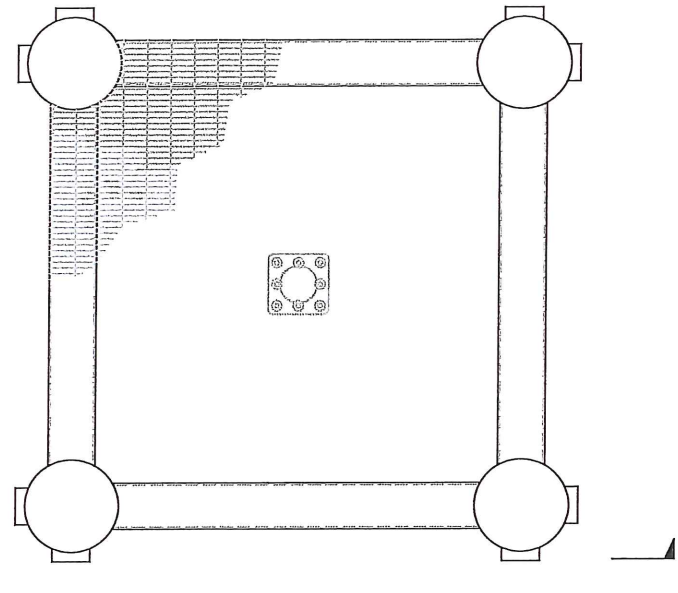


1 MOORING STRUCTURE PLAN
4,5 1"=10'

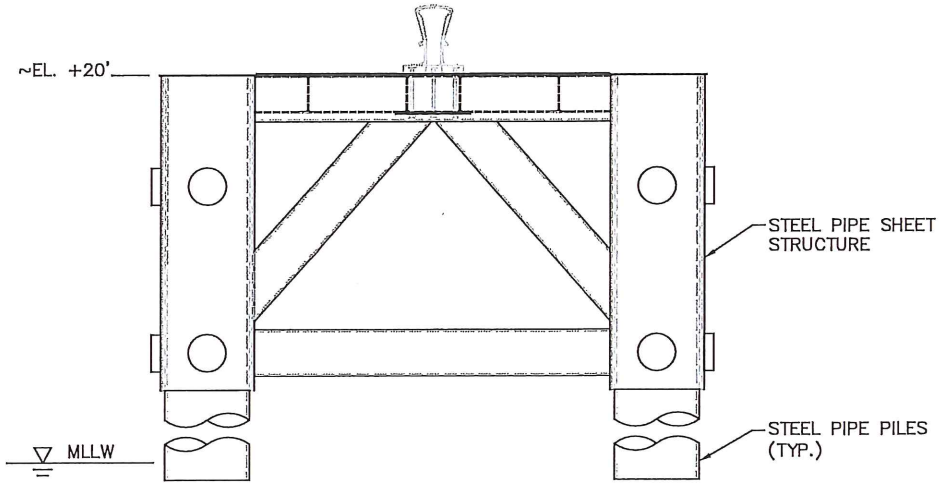

A MOORING STRUCTURE ELEVATION
- 1"=10'

PURPOSE:	MOORING STRUCTURE PLAN AND ELEVATION	OWNER:	PORT OF CORPUS CHRISTI AUTHORITY	DESIGN BY: KEM
		APPLIED BY:	PORT OF CORPUS CHRISTI AUTHORITY	
LOCATION:	HARBOR ISLAND, NUECES COUNTY, TEXAS	APPLIC. No.:	-	SCALE: AS NOTED
		COUNTY:	NUECES	DATE: 07-05-19
		WATER BODY:	CORPUS CHRISTI SHIP CHANNEL	SHEET No:
		DATUM:	MLLW	10

LOYD
ENGINEERING, INC
STATE OF TEXAS, USA
LICENSE NO. F-002848

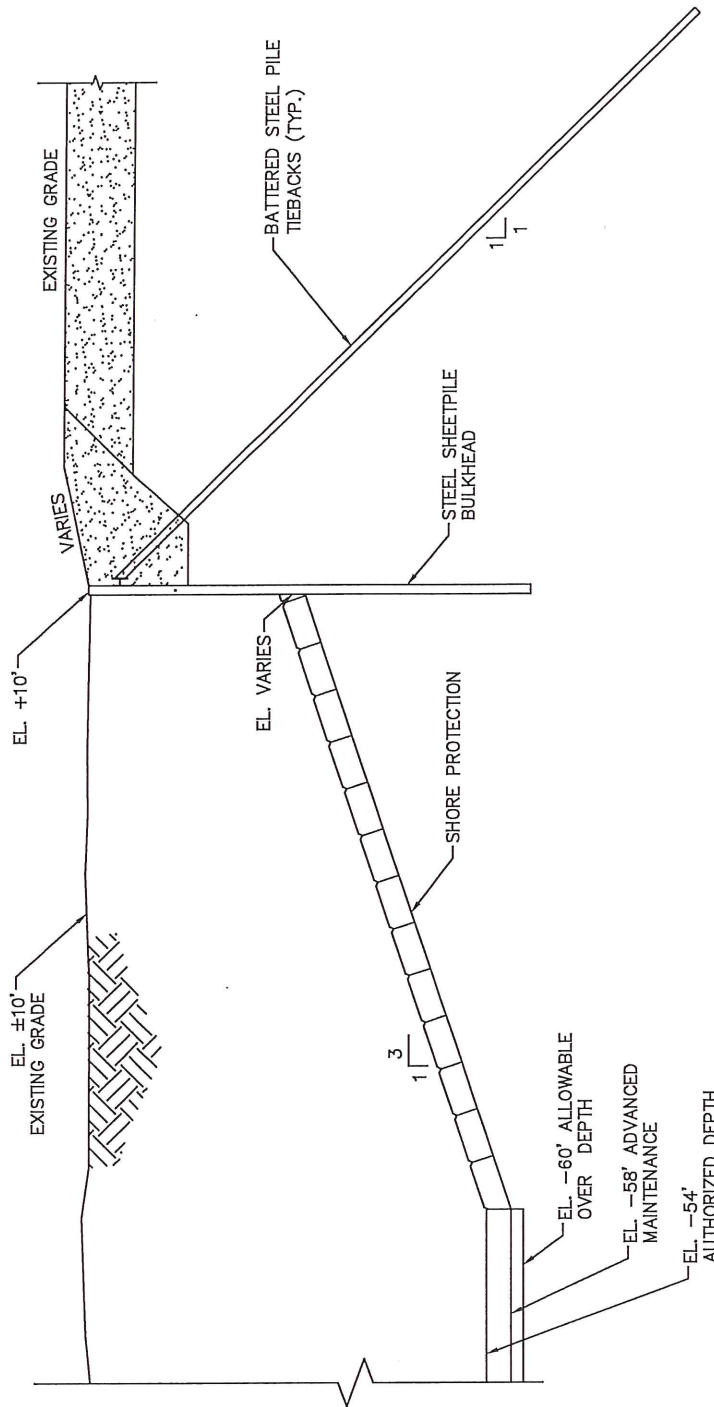

TYPICAL BULKHEAD SECTION
 @ MARTIN PROPERTY


5
 1"=30'

PURPOSE:	TYPICAL BULKHEAD SECTION
LOCATION:	HARBOR ISLAND, NUECES COUNTY, TEXAS

OWNER:	PORT OF CORPUS CHRISTI AUTHORITY
APPLIED BY:	PORT OF CORPUS CHRISTI AUTHORITY
APPLIC. No:	-
COUNTY:	NUECES
WATER BODY:	CORPUS CHRISTI SHIP CHANNEL
DATUM:	MLLW

LOYD
 ENGINEERING, INC
 STATE OF TEXAS, USA
 LICENSE NO. F-002846

DESIGN BY:	KEM
DRAWN BY:	JB
SCALE:	AS NOTED
DATE:	07-05-19
SHEET No:	11

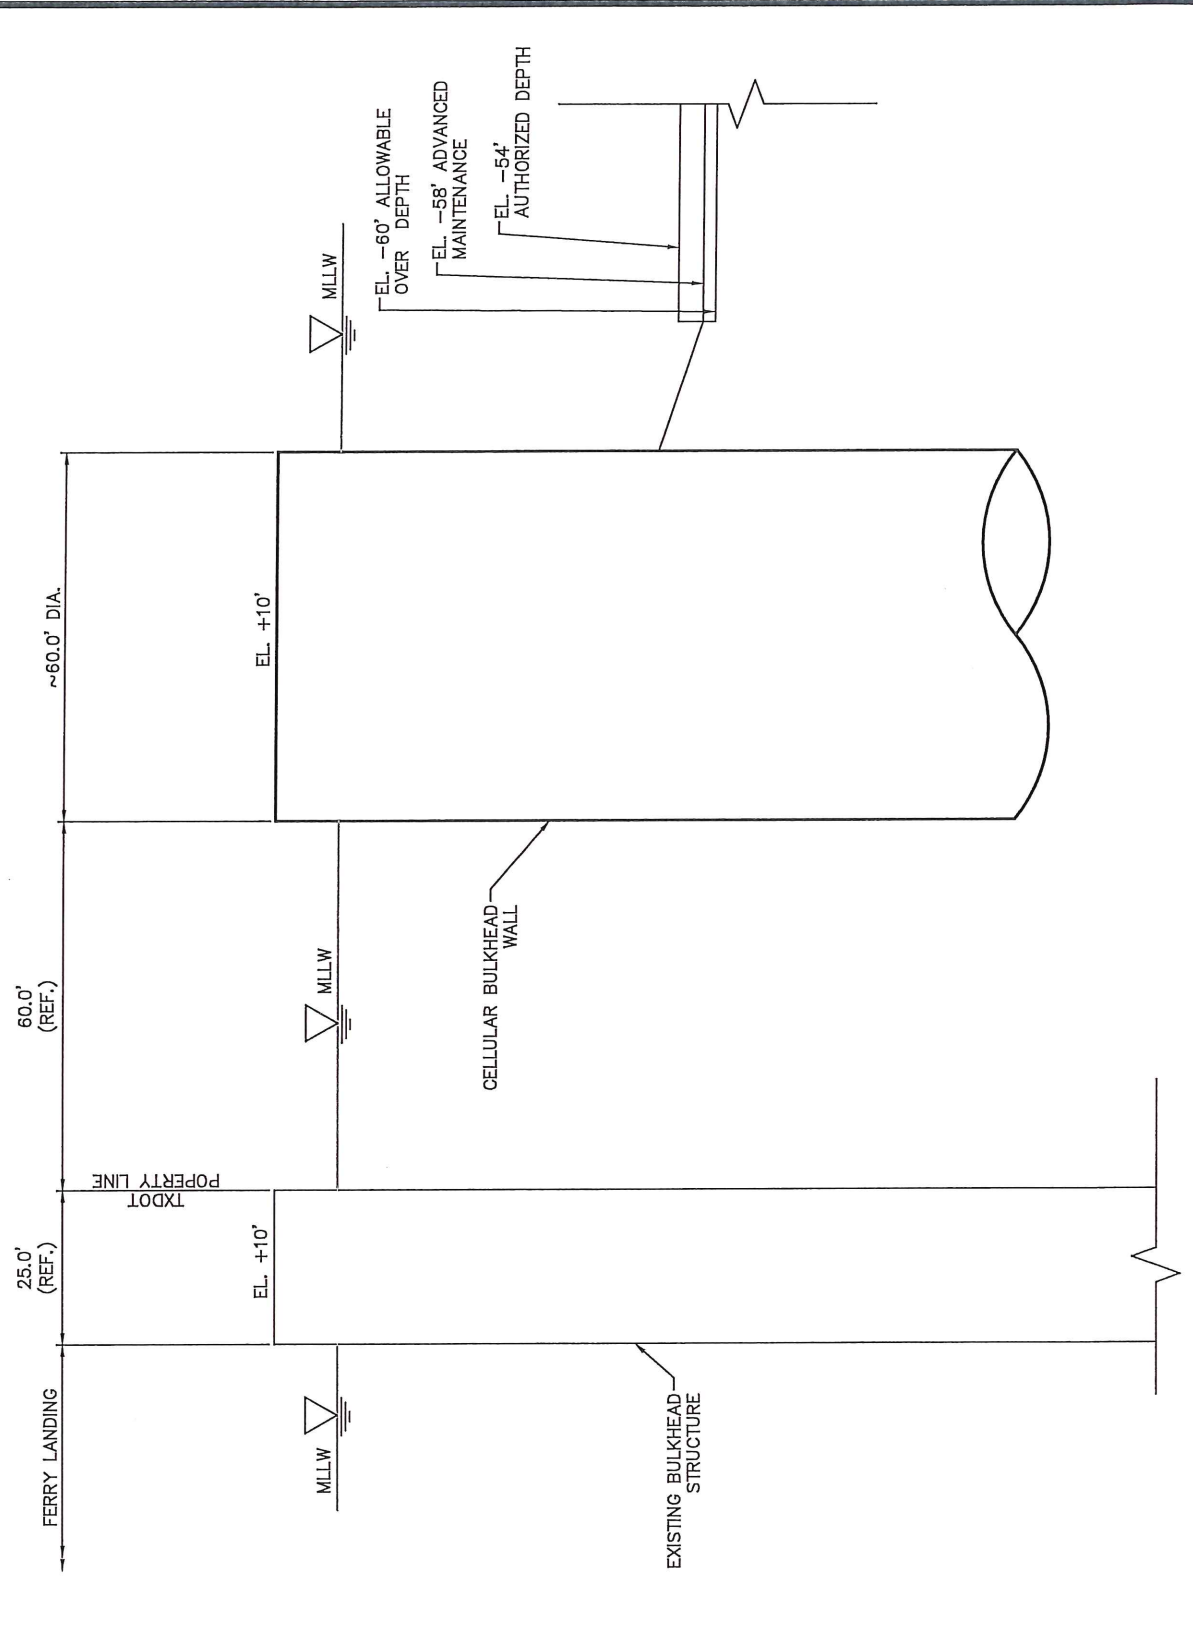


TYPICAL CELLULAR BULKHEAD SECTION
 @ TXDOT PROPERTY (FERRY LANDING)
 A
 4
 1"=30'

PURPOSE:	TYPICAL CELLULAR BULKHEAD SECTION
LOCATION:	HARBOR ISLAND, NUECES COUNTY, TEXAS

OWNER:	PORT OF CORPUS CHRISTI AUTHORITY
APPLIED BY:	PORT OF CORPUS CHRISTI AUTHORITY
APPLIC. No:	-
COUNTY:	NUECES
WATER BODY:	CORPUS CHRISTI SHIP CHANNEL
DATUM:	MLLW

LOYD
 ENGINEERING, INC
 STATE OF TEXAS, USA
 LICENSE NO. F-002848

DESIGN BY:	KEM
DRAWN BY:	JB
SCALE:	AS NOTED
DATE:	07-05-19
SHEET No:	12

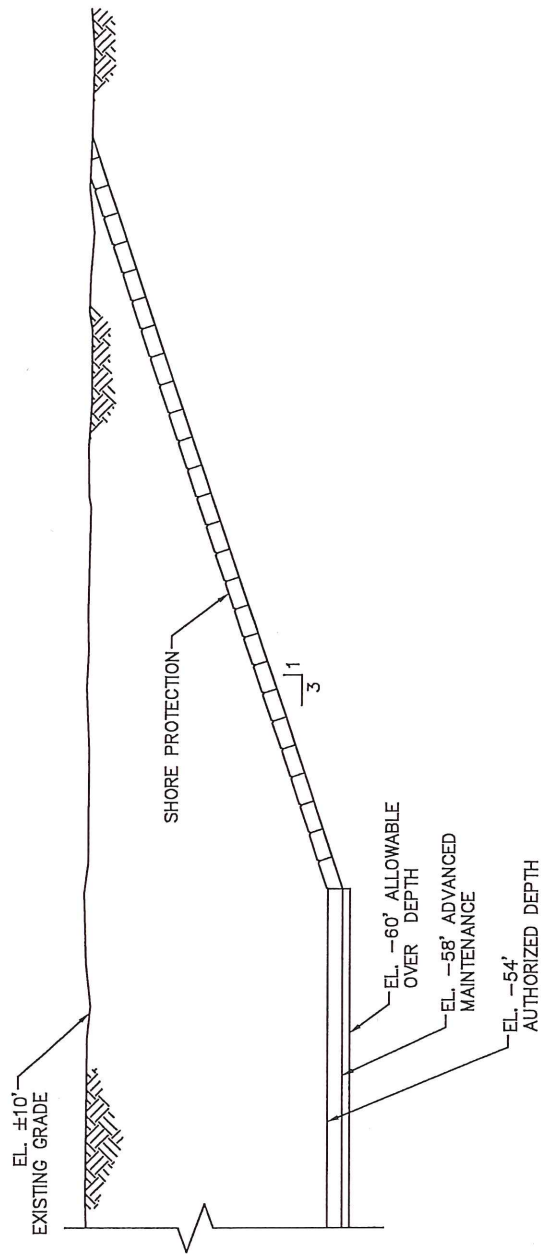

A TYPICAL SHORE PROTECTION SECTION
4.5 1"=50'


PURPOSE:	TYPICAL SHORE PROTECTION SECTION
LOCATION:	HARBOR ISLAND, NUECES COUNTY, TEXAS

OWNER:	PORT OF CORPUS CHRISTI AUTHORITY
APPLIED BY:	PORT OF CORPUS CHRISTI AUTHORITY
APPLIC. No:	-
COUNTY:	NUECES
WATER BODY:	CORPUS CHRISTI SHIP CHANNEL
DATUM:	MLLW

LOYD
ENGINEERING, INC
STATE OF TEXAS, USA
LICENSE NO. F-002848

DESIGN BY:	KEM
DRAWN BY:	JB
SCALE:	AS NOTED
DATE:	07-05-19
SHEET No:	13

FILE NAME: L:\Port of Corpus Christi Harbor Island VLCC Dock Design\6.0 Drawings\Permits\14 TYPICAL DREDGE SECTION PLOTTED: Monday, July 08, 2019 - 3:20pm USER: jy

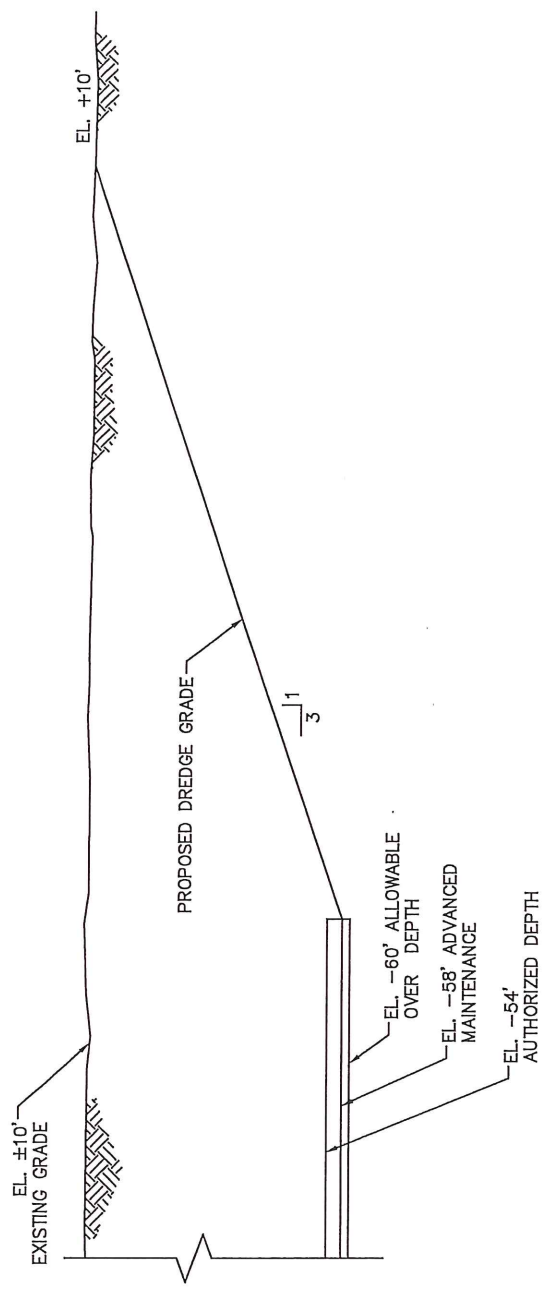

A TYPICAL PROPOSED DREDGE SECTION
2 1"=50'


PURPOSE:	TYPICAL DREDGE SECTION
LOCATION:	HARBOR ISLAND, NUECES COUNTY, TEXAS

OWNER:	PORT OF CORPUS CHRISTI AUTHORITY
APPLIED BY:	PORT OF CORPUS CHRISTI AUTHORITY
APPLIC. No:	-
COUNTY:	NUECES
WATER BODY:	CORPUS CHRISTI SHIP CHANNEL
DATUM:	MLLW

LOYD
ENGINEERING, INC
STATE OF TEXAS, USA
LICENSE NO. F-002848

DESIGN BY:	KEM
DRAWN BY:	JB
SCALE:	AS NOTED
DATE:	07-05-19
SHEET No:	14

FILE NAME: L:\s\Port of Corpus Christi\Harbor Island VLOC Dock Design\6.0 Drawings\Permits\15 REPRESENTATIVE LAYOUT.dwg LAYOUT NAME: PROJECT LAYOUT PLOTTED: Monday, July 08, 2019 - 3:21pm USER: jv

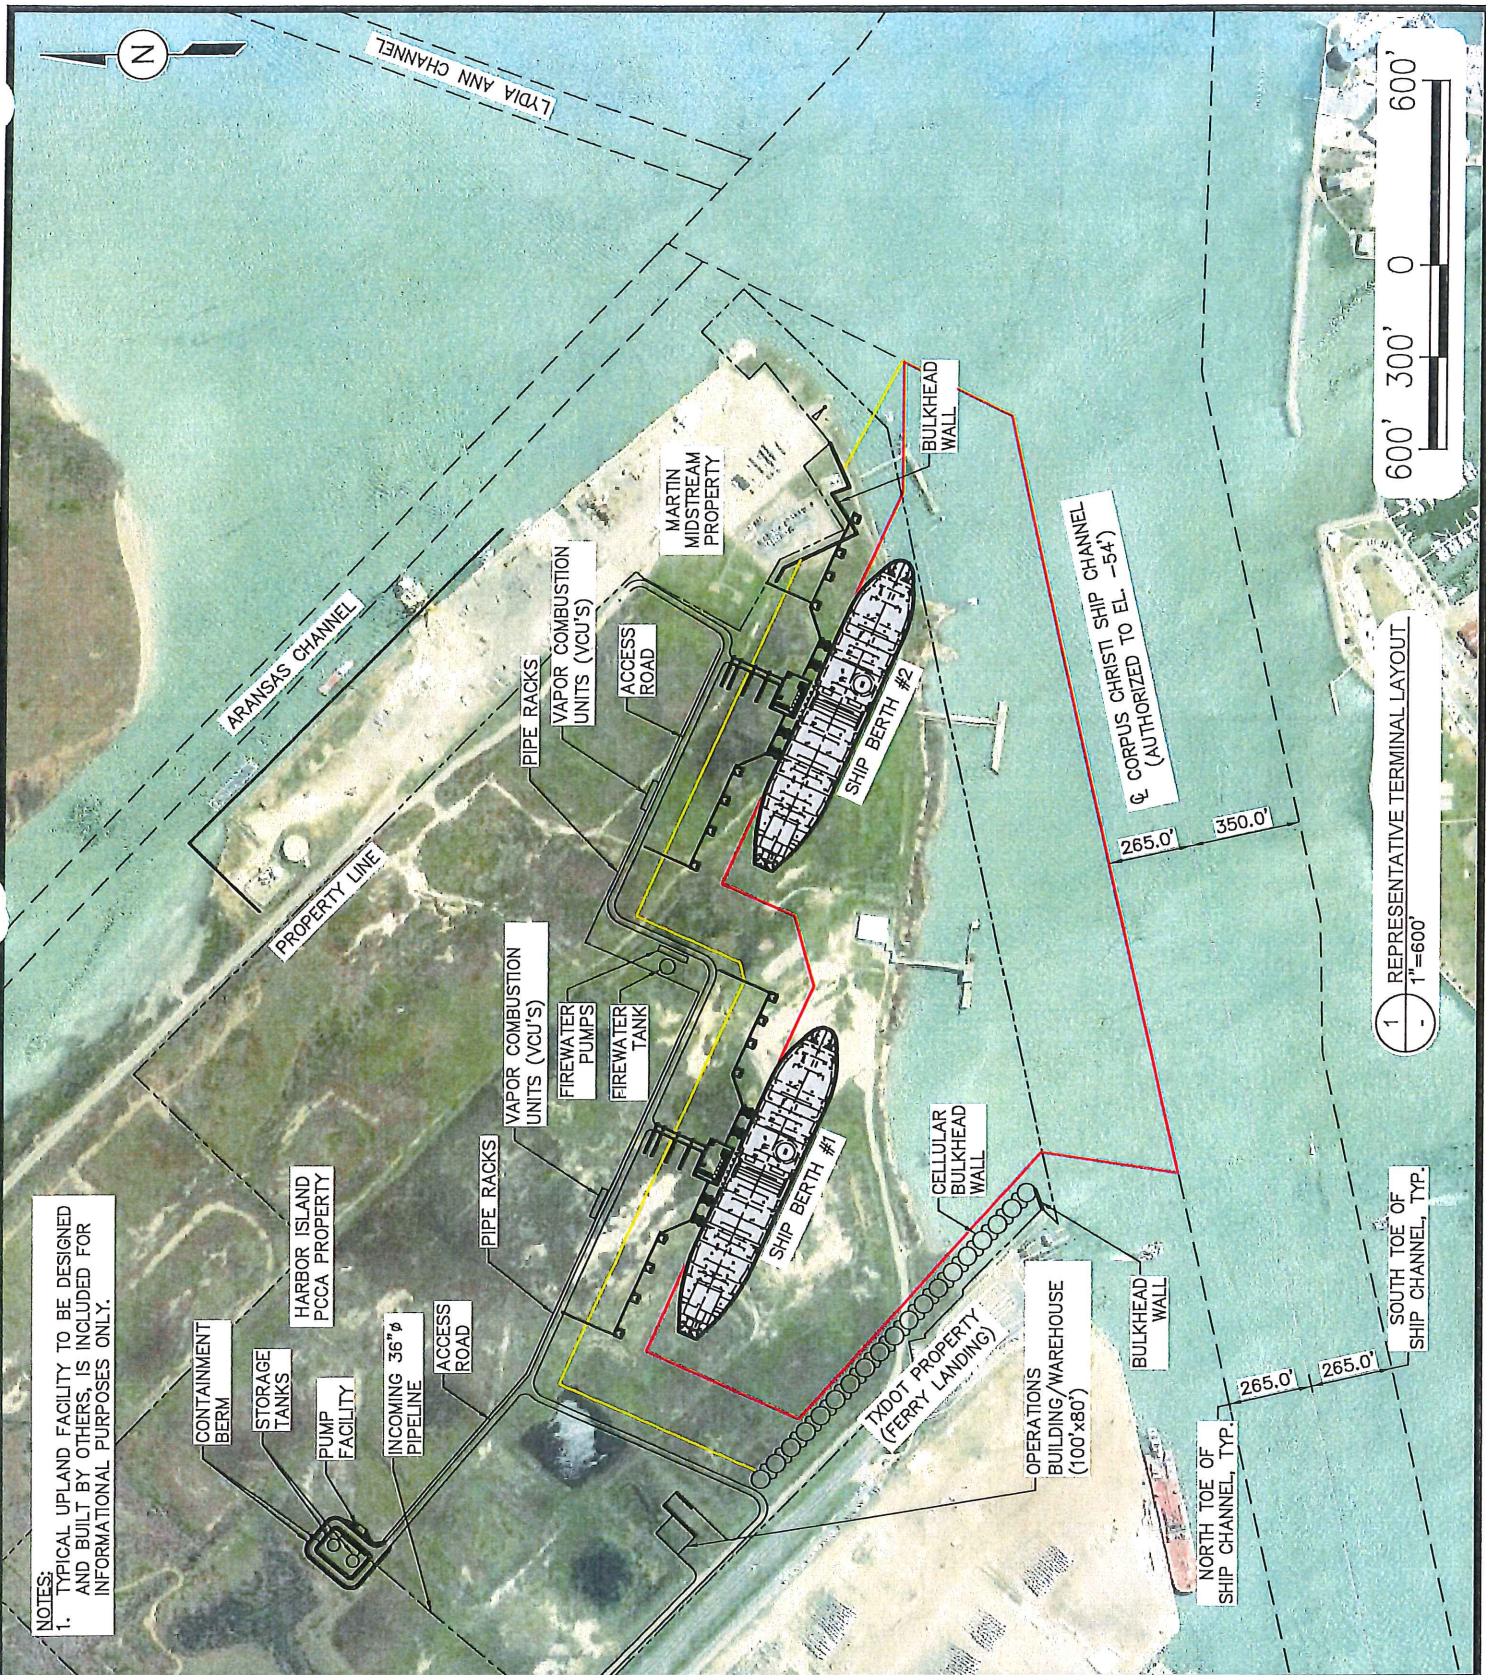


PURPOSE:	REPRESENTATIVE TERMINAL LAYOUT
LOCATION:	HARBOR ISLAND, NUECES COUNTY, TEXAS

OWNER:	PORT OF CORPUS CHRISTI AUTHORITY
APPLIED BY:	PORT OF CORPUS CHRISTI AUTHORITY
APPLIC. No:	-
COUNTY:	NUECES
WATER BODY:	CORPUS CHRISTI SHIP CHANNEL
DATUM:	MLLW


LOYD
ENGINEERING, INC
STATE OF TEXAS, USA
LICENSE NO. F-002848

DESIGN BY:	KEM
DRAWN BY:	JB
SCALE:	AS NOTED
DATE:	07-05-19
SHEET No:	15

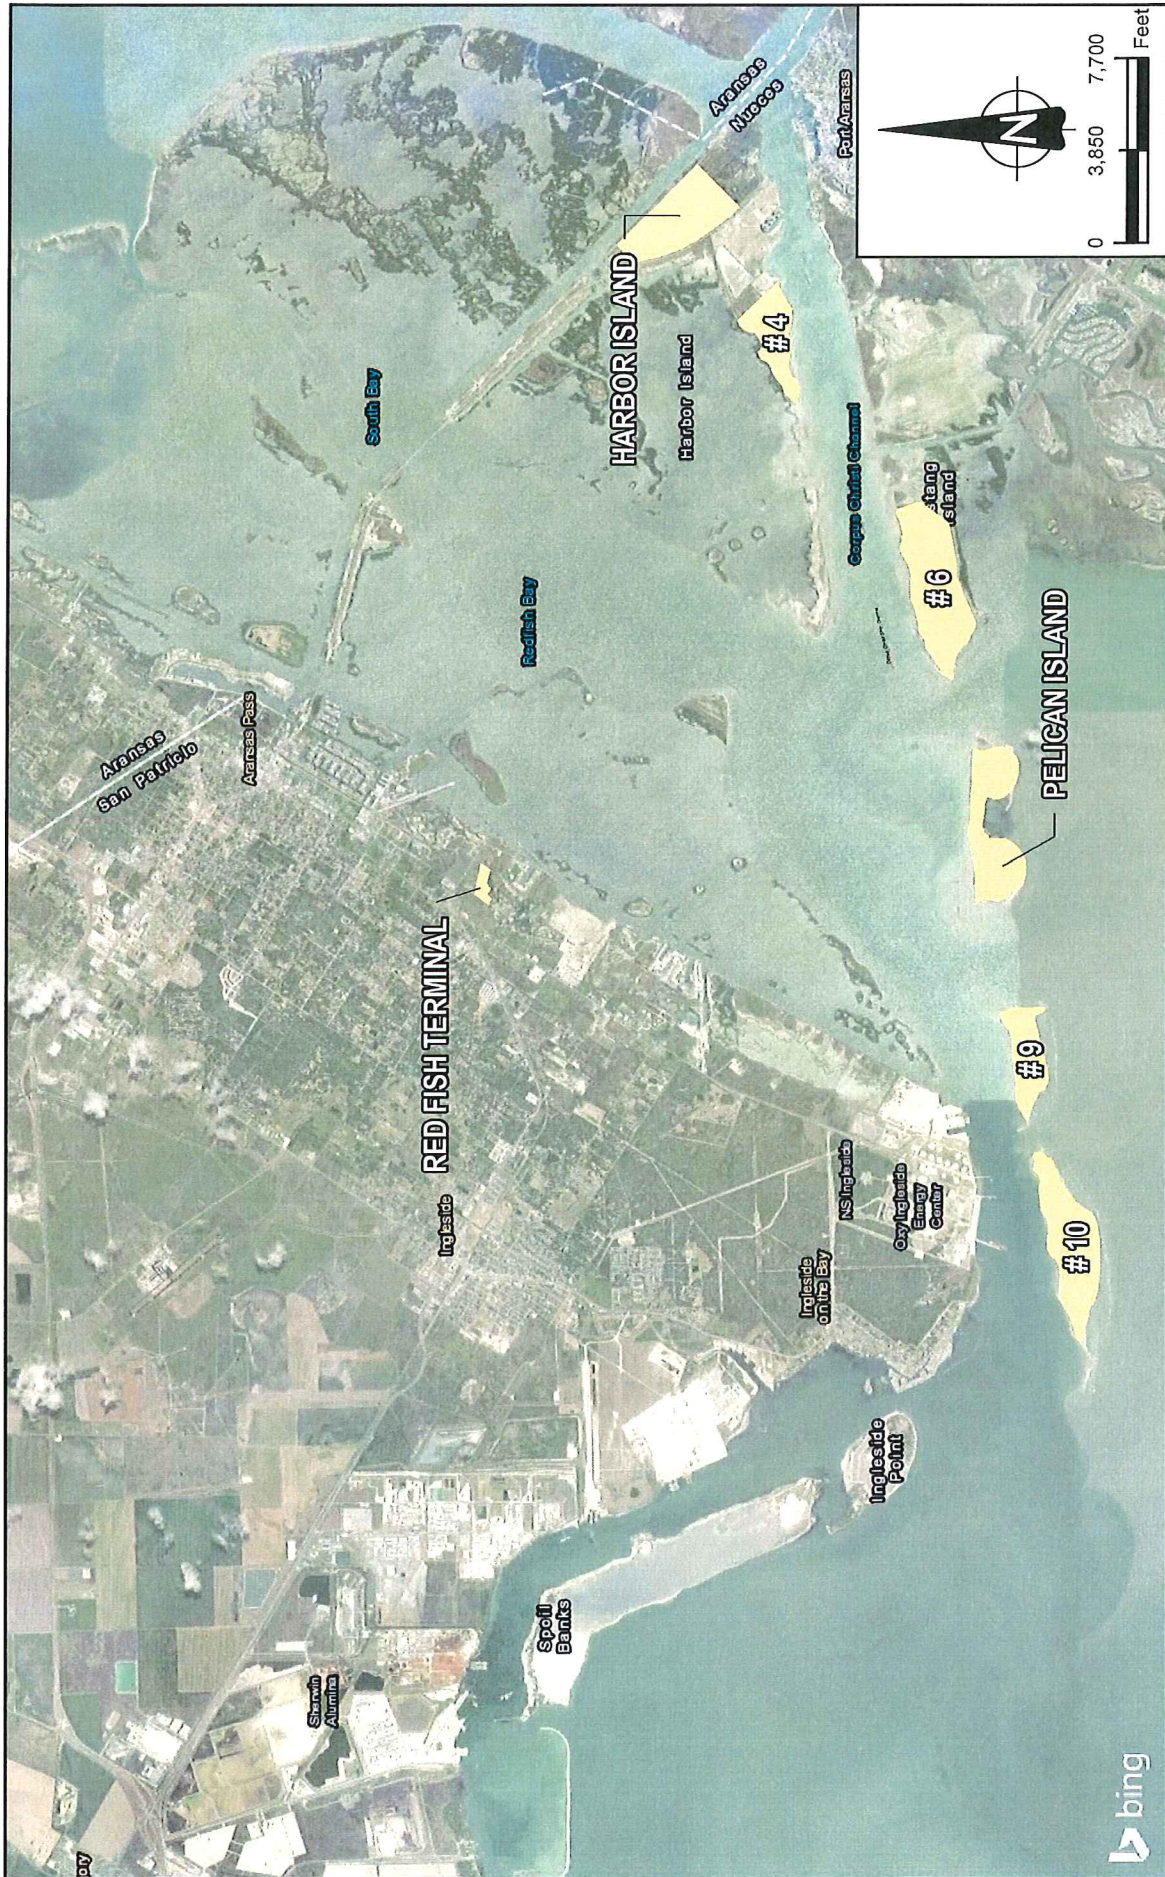

DATE	MARCH 2019
SCALE	1" = 7,700'
PROJECT NO.	6703180051
FIGURE	5

Project Turnpike
Dredge Material Placement Areas

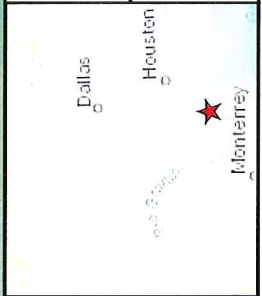

Legend
 Dredged Material Placement Areas
 Site Location

Port of Corpus Christi Authority of Nueces County
wood.