




FIGURE 3 - OVERVIEW MAP



VICINITY MAP

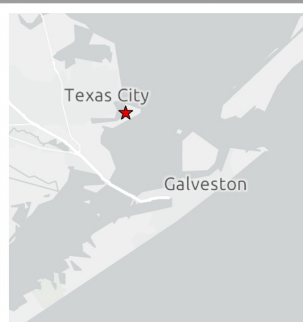

LEGEND

-  Galveston LNG Bunker Port
Project Lease Area
 Approximate Dredged Material
Placement Area

PREPARED BY

EXP Energy Services Inc.
t: +1 (713) 439-3600 f: +1 (713) 963-9085
11330 Clay Road, Suite 550
Houston, TX 77041
United States of America
www.exp.com



REVISIONS

Date: 2024-03-22 Revised by: DH Checked by: NS

0 - Issued for Permitting

Issued figure for permitting purposes.

Date: Revised by: Checked by:

GALVESTON LNG BUNKER PORT, LLC

Client:



GALVESTON LNG
BUNKER PORT

Figure Title:

Figure 3 - Overview Map

Scale:

1 : 36,000
1 inch equals 3,000 feet


Sheet:
1
1 of 1

Projection:


NAD 1983 StatePlane Texas South
Central FIPS 4204 Feet
Lambert Conformal Conic

Drawing Number:
1002-01-009-01
Revision 0

FIGURE 1 - REVISED LNGV WHARF

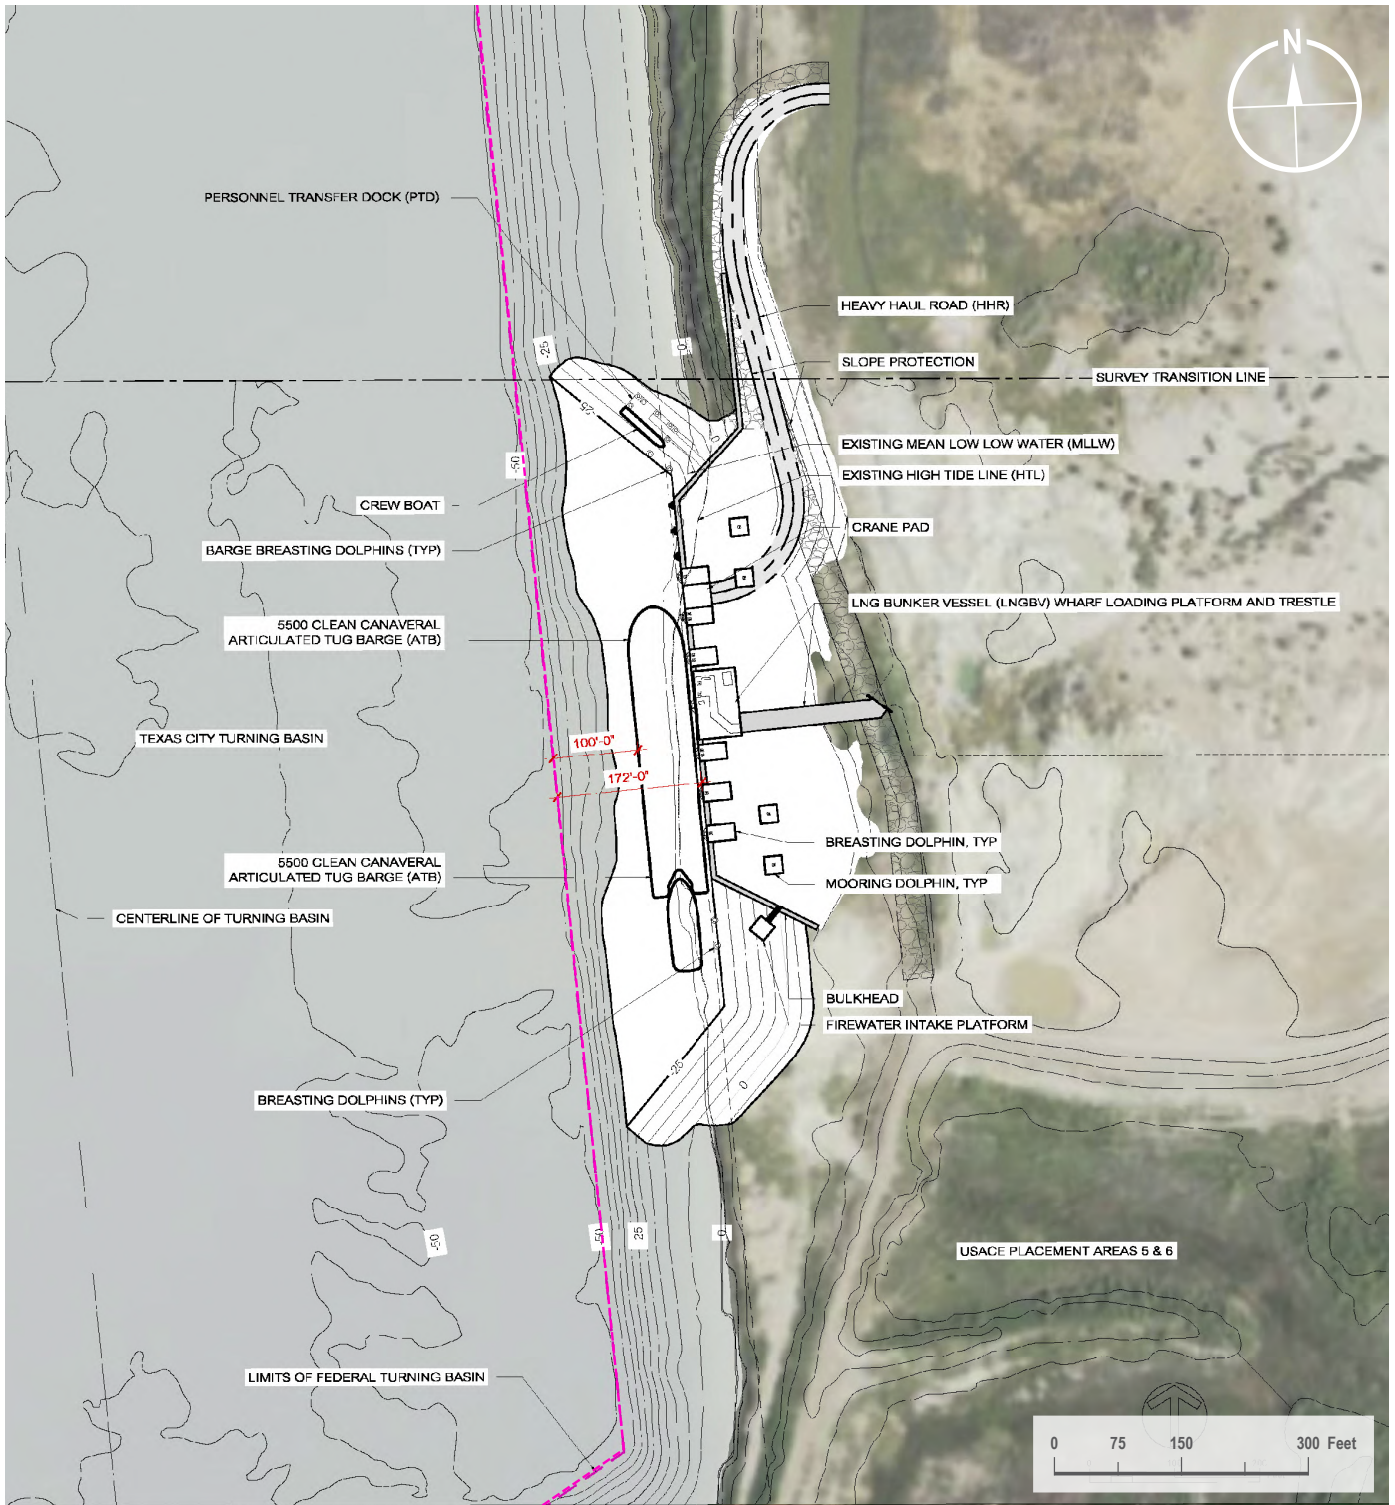

VICINITY MAP

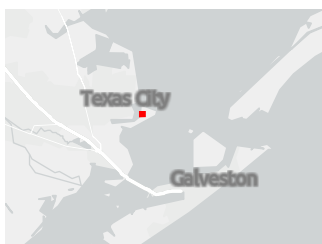

LEGEND

--- Texas City Turning Basin

PREPARED BY

EXP Energy Services Inc.
t: +1 (713) 439-3600
11330 Clay Road, Suite 550
Houston, TX 77041
www.exp.com



GALVESTON LNG BUNKER PORT, LLC

Client:



**GALVESTON LNG
BUNKER PORT**

FIGURE TITLE

FIGURE 1 - REVISED LNGV WHARF

DRAWING INFORMATION

Scale:
1 : 2,500


Projection:
Transverse Mercator

Date: 2024-08-22 Revised by: DH Checked by: WR
0 - Issued for Use


Sheet:
1 of 1

Drawing Number:
1002-01-013-02

FIGURE 2 - JETTY VS WHARF DESIGN

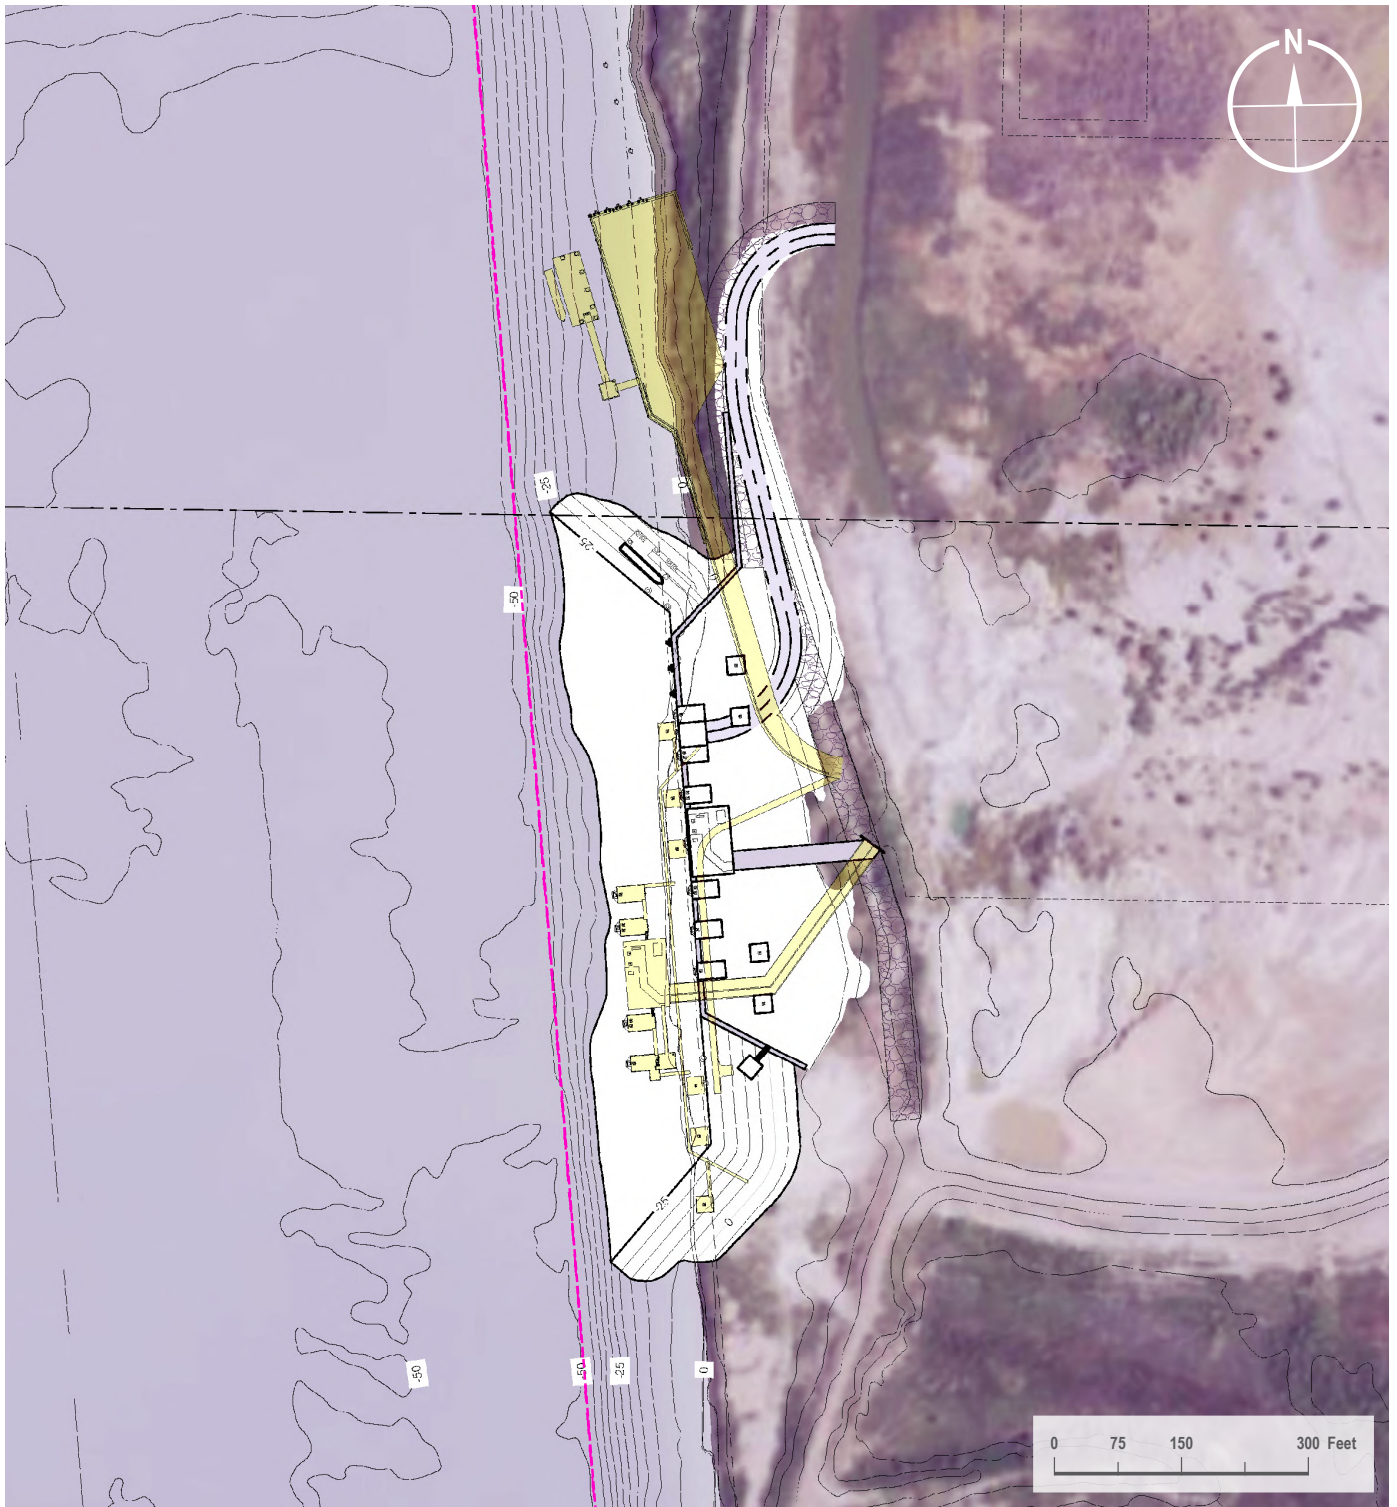

VICINITY MAP

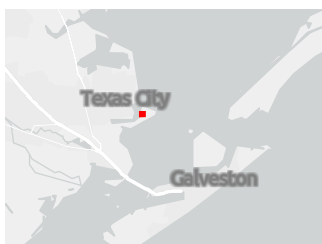

LEGEND

- Texas City Turning Basin
- Previous Facility Layout

PREPARED BY

EXP Energy Services Inc.
t: +1 (713) 439-3600
11330 Clay Road, Suite 550
Houston, TX 77041
www.exp.com



GALVESTON LNG BUNKER PORT, LLC

Client:



FIGURE TITLE

FIGURE 2 - Jetty vs Wharf Design

DRAWING INFORMATION

Scale:
1 : 2,500

Projection:
Transverse Mercator

Date: 2024-08-22 Revised by: DH Checked by: WR
0 - Issued for Use

Sheet:
1 of 1

Drawing Number:
1002-01-013-03


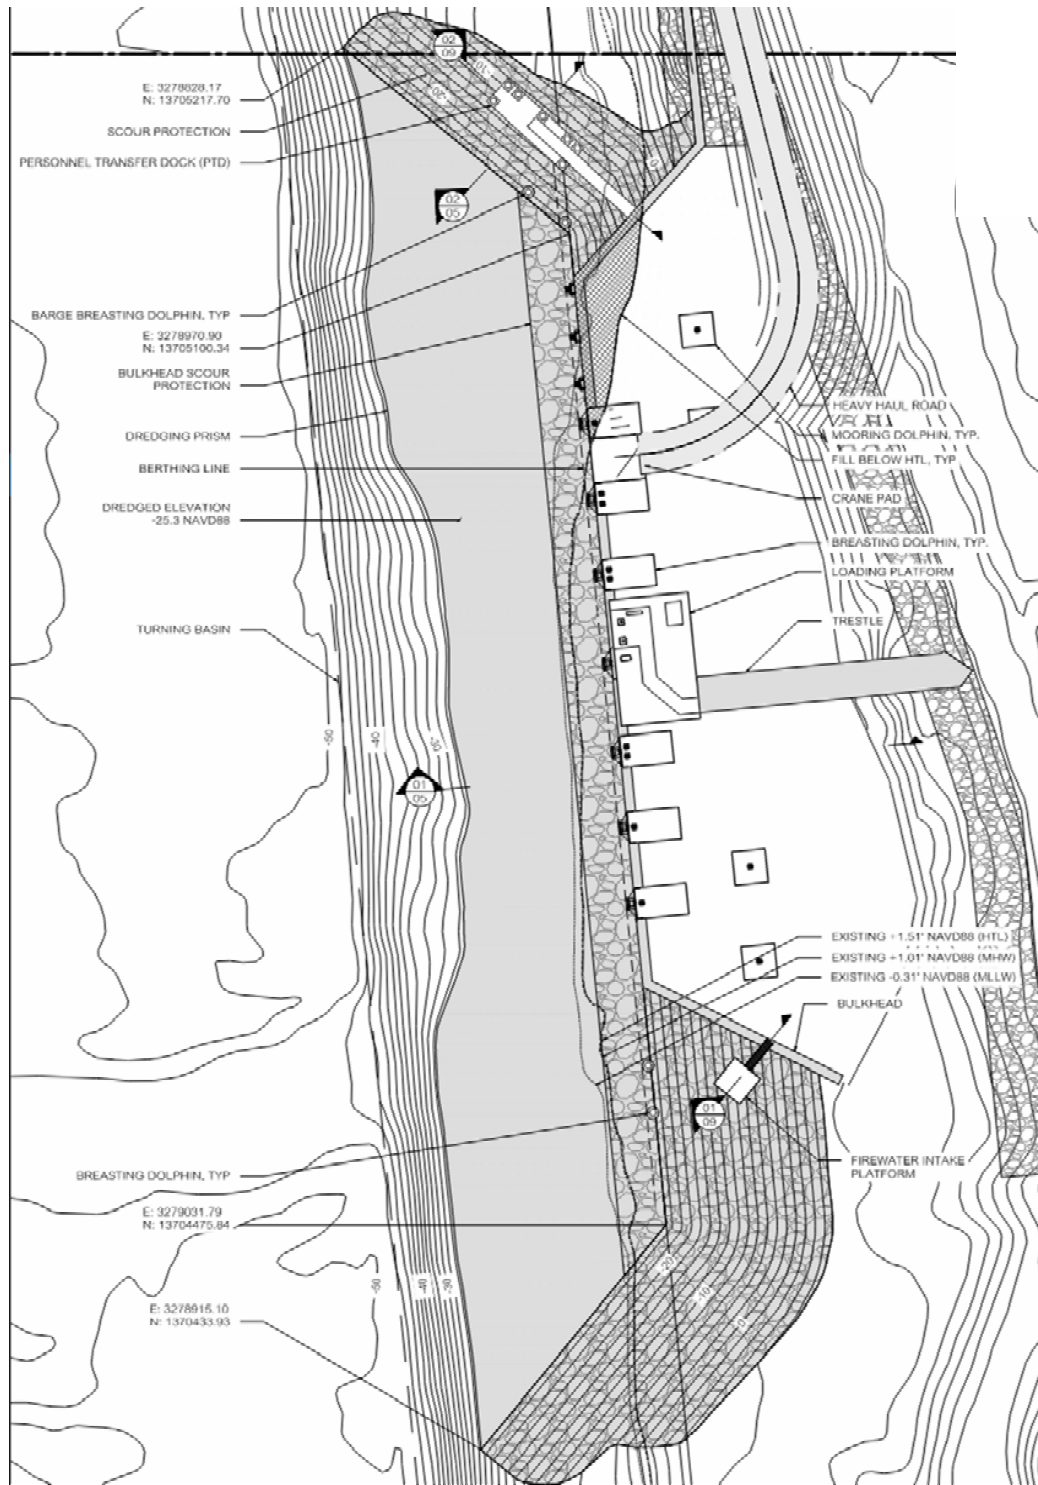



Figure 1.2: Wharf Dredge Area Plan View with Post Construction Contours

GALVESTON LNG BUNKER PORT

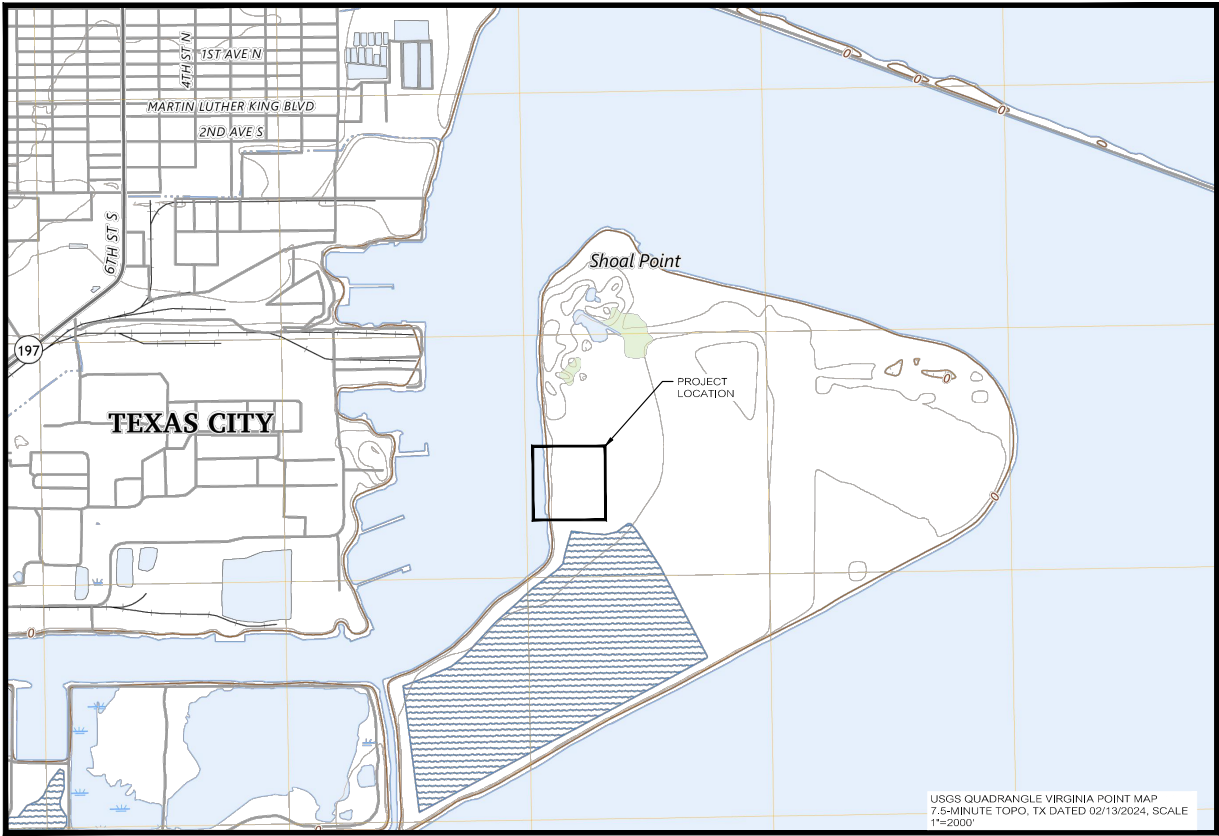

SHEET LIST TABLE	
SHEET NO.	SHEET TITLE
01	TITLE SHEET & VICINITY MAP
02	OVERALL MARINE FACILITIES PLAN
03	OVERALL MARINE FACILITIES SECTION
04	WHARF DREDGE AND FILL PLAN
05	WHARF DREDGE SECTIONS
06	WHARF PLAN AND ELEVATION
07	WHARF SECTIONS
08	LOADING PLATFORM AND TRESTLE SECTIONS
09	FIREWATER INTAKE PLATFORM AND PTD SECTIONS

SYMBOL

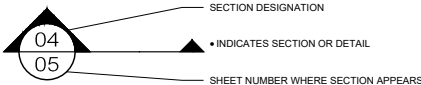

GENERAL NOTES

- DREDGING
- WHARF: EL -27.0 FT MLLW (INCLUDING 2 FT OF ADVANCED MAINTENANCE DREDGING).
 - 2 FT OF ALLOWABLE OVERDEPTH DREDGING NOT SHOWN.

DATUMS & SURVEYS

- HORIZONTAL DATUM IS IN UNITED STATES SURVEY FEET STATE PLANE COORDINATES TEXAS SOUTH CENTRAL ZONE NAD83.
- THE VERTICAL DATUM IS NAVD88. TIDE STATISTICS ARE AS BELOW BASED ON ESTABLISHED TIDAL DATUM AT THE NEAREST NOAA STATION AT THE PIER 21 - STATION (8771450):

HTL	1.51'
MHW	1.01'
NAVD88	0.00'
MLLW	-0.31'
- DIMENSIONS ARE IN FEET UNLESS NOTED OTHERWISE.
- BATHYMETRIC & TOPOGRAPHIC DATA FOR THE WHARF AND SURROUNDED AREA SOURCED FROM SHOAL POINT TOPOGRAPHIC SURVEY BY ELLIS DATED 1/9/2024.
- BATHYMETRIC & TOPOGRAPHIC DATA FOR THE NORTH OF THE SITE INCLUDING A PORTION OF THE NORTHERN DREDGE SLOPE IS SOURCED FROM NATIONAL OCEANIC AND ATMOSPHERIC ADMINISTRATION (NOAA). SURVEY TRANSITION LINE IS SHOWN IN THE PLAN DRAWING.

PREPARED BY:

Baird.

3900 Essex Lane, Suite 650
Houston, TX 77027

TITLE SHEET & VICINITY MAP

PROJECT LOCATION:
GALVESTON LNG BUNKER PORT
SHOAL POINT, TEXAS CITY, TX


APPLICANT:
GALVESTON LNG BUNKER PORT, LLC
PMB# 16007
700 MILAM STREET, SUITE 1300
HOUSTON, TX 77002

NOT FOR CONSTRUCTION, FOR REGULATORY REVIEW ONLY




**GALVESTON LNG
BUNKER PORT**

DATE	7/29/2024	DRN	MM	DSN	AA	ANK	LAW	REV	2	SHEET	01 OF 09
------	-----------	-----	----	-----	----	-----	-----	-----	---	-------	----------

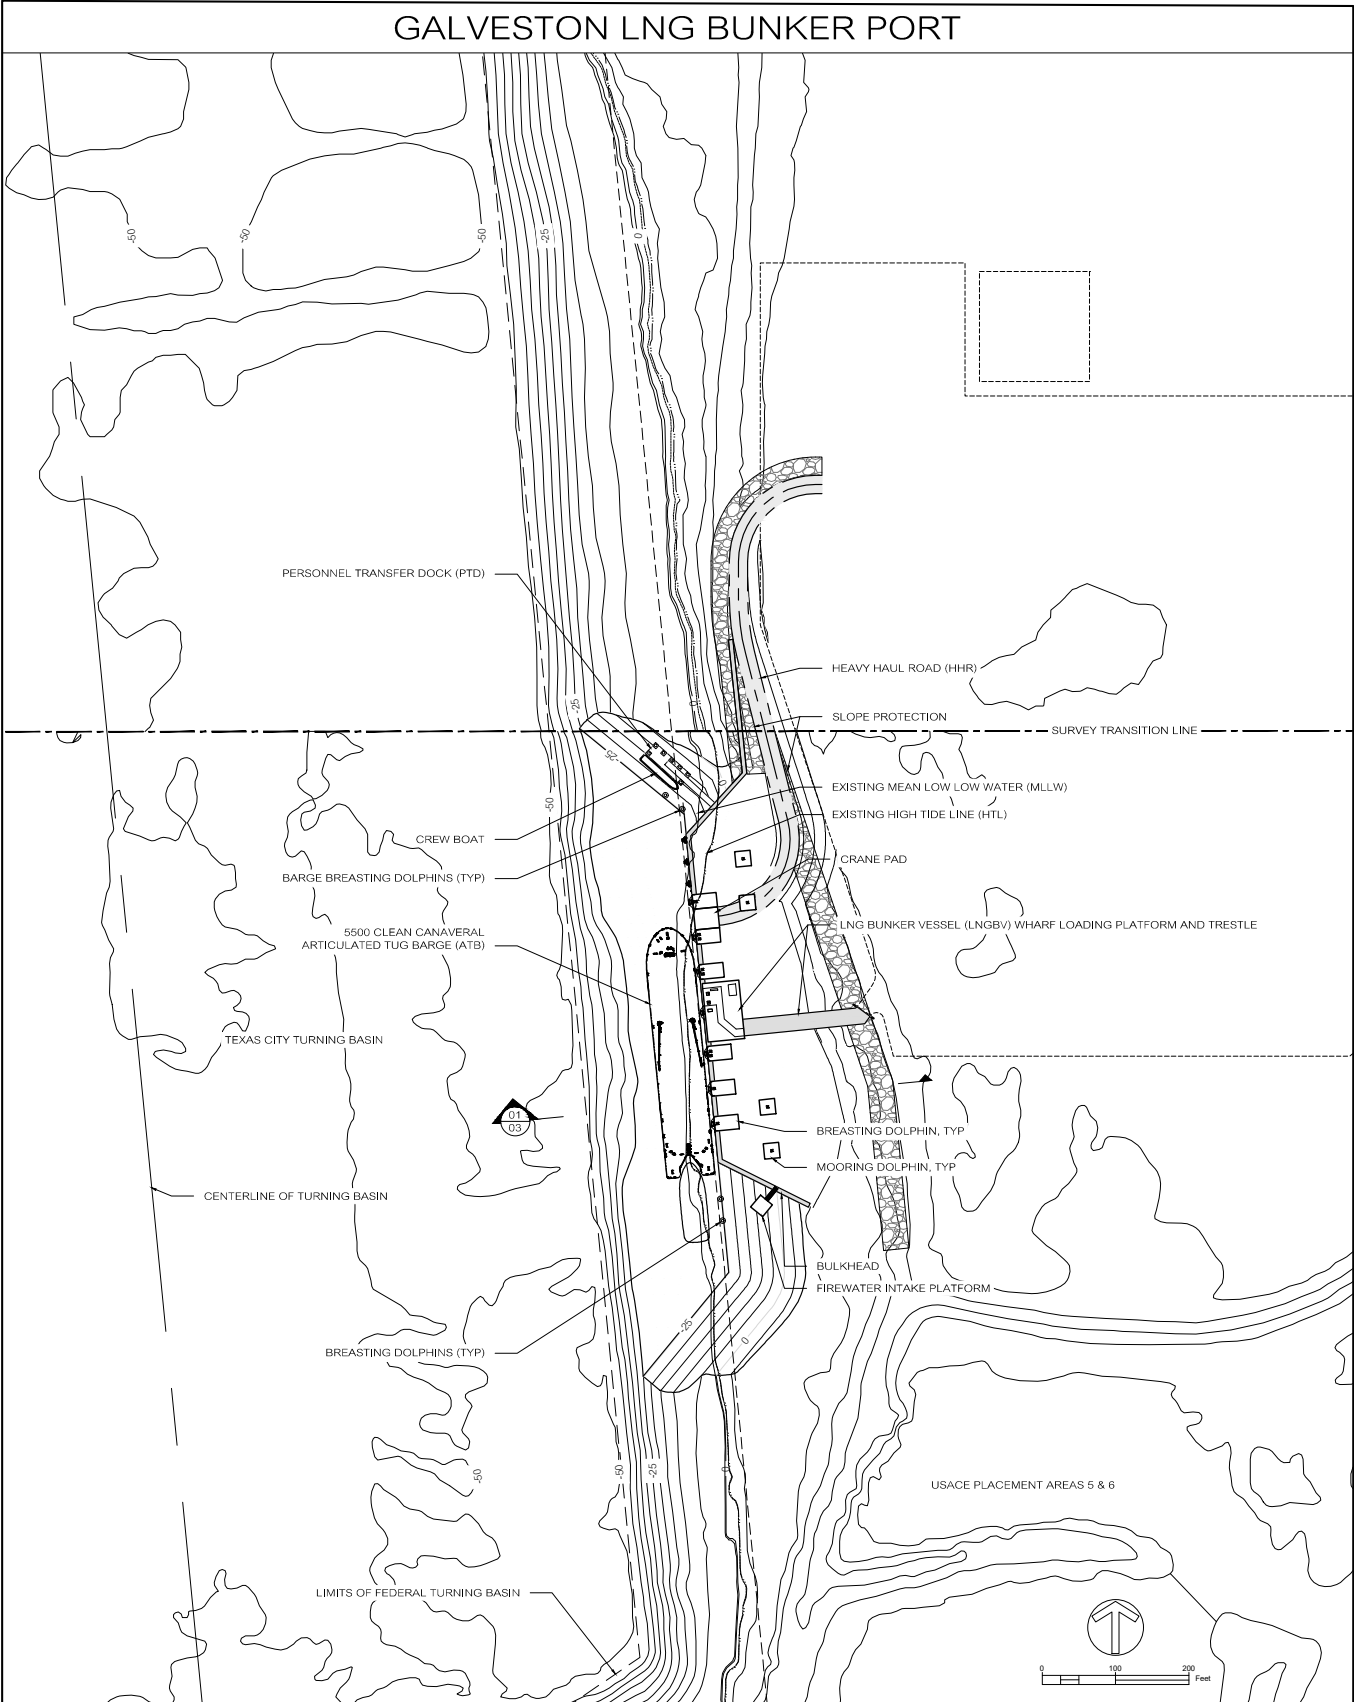

PREPARED BY:		OVERALL MARINE FACILITIES PLAN					NOT FOR CONSTRUCTION, FOR REGULATORY REVIEW ONLY		
Baird. 3900 Essex Lane, Suite 650 Houston, TX 77027		PROJECT LOCATION: GALVESTON LNG BUNKER PORT SHOAL POINT, TEXAS CITY, TX			APPLICANT: GALVESTON LNG BUNKER PORT, LLC PMB# 16007 700 MILAM STREET, SUITE 1300 HOUSTON, TX 77002			 GALVESTON LNG BUNKER PORT	
DATE	7/29/2024	DEN	MM	DEN	AA	APR	LAW	REV	2
								SHEET	02 OF 09


GALVESTON LNG BUNKER PORT

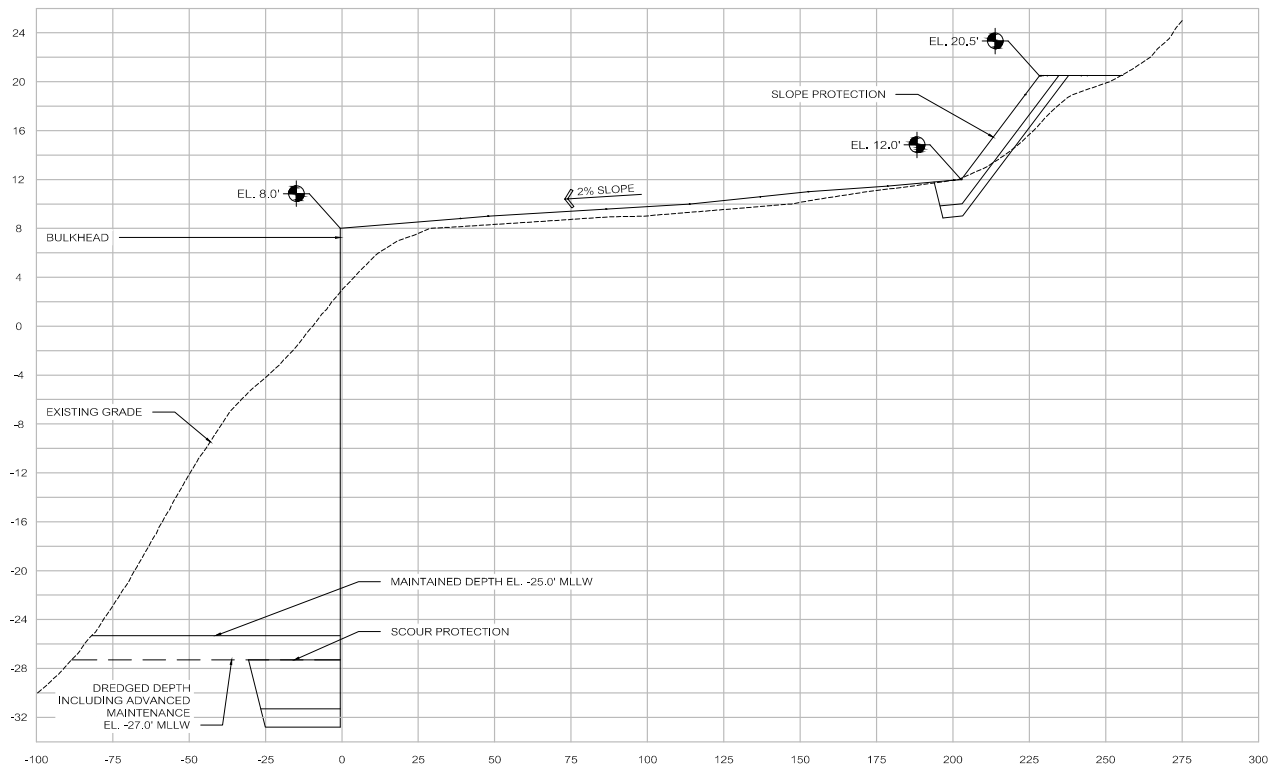

01 CROSS SECTION AT WHARF
03 HORIZONTAL SCALE: 1"=60'
VERTICAL SCALE: 1"=15'

PREPARED BY:		OVERALL MARINE FACILITIES SECTION					NOT FOR CONSTRUCTION, FOR REGULATORY REVIEW ONLY		
Baird. 3900 Essex Lane, Suite 650 Houston, TX 77027		PROJECT LOCATION: GALVESTON LNG BUNKER PORT SHOAL POINT, TEXAS CITY, TX			APPLICANT: GALVESTON LNG BUNKER PORT, LLC PMB# 16007 700 MILAM STREET, SUITE 1300 HOUSTON, TX 77002			 GALVESTON LNG BUNKER PORT	
		DATE: 7/29/2024	DSN: MM	DSN: AA	APR: LAW	REV: 2	SHEETS: 03 OF 09		

GALVESTON LNG BUNKER PORT

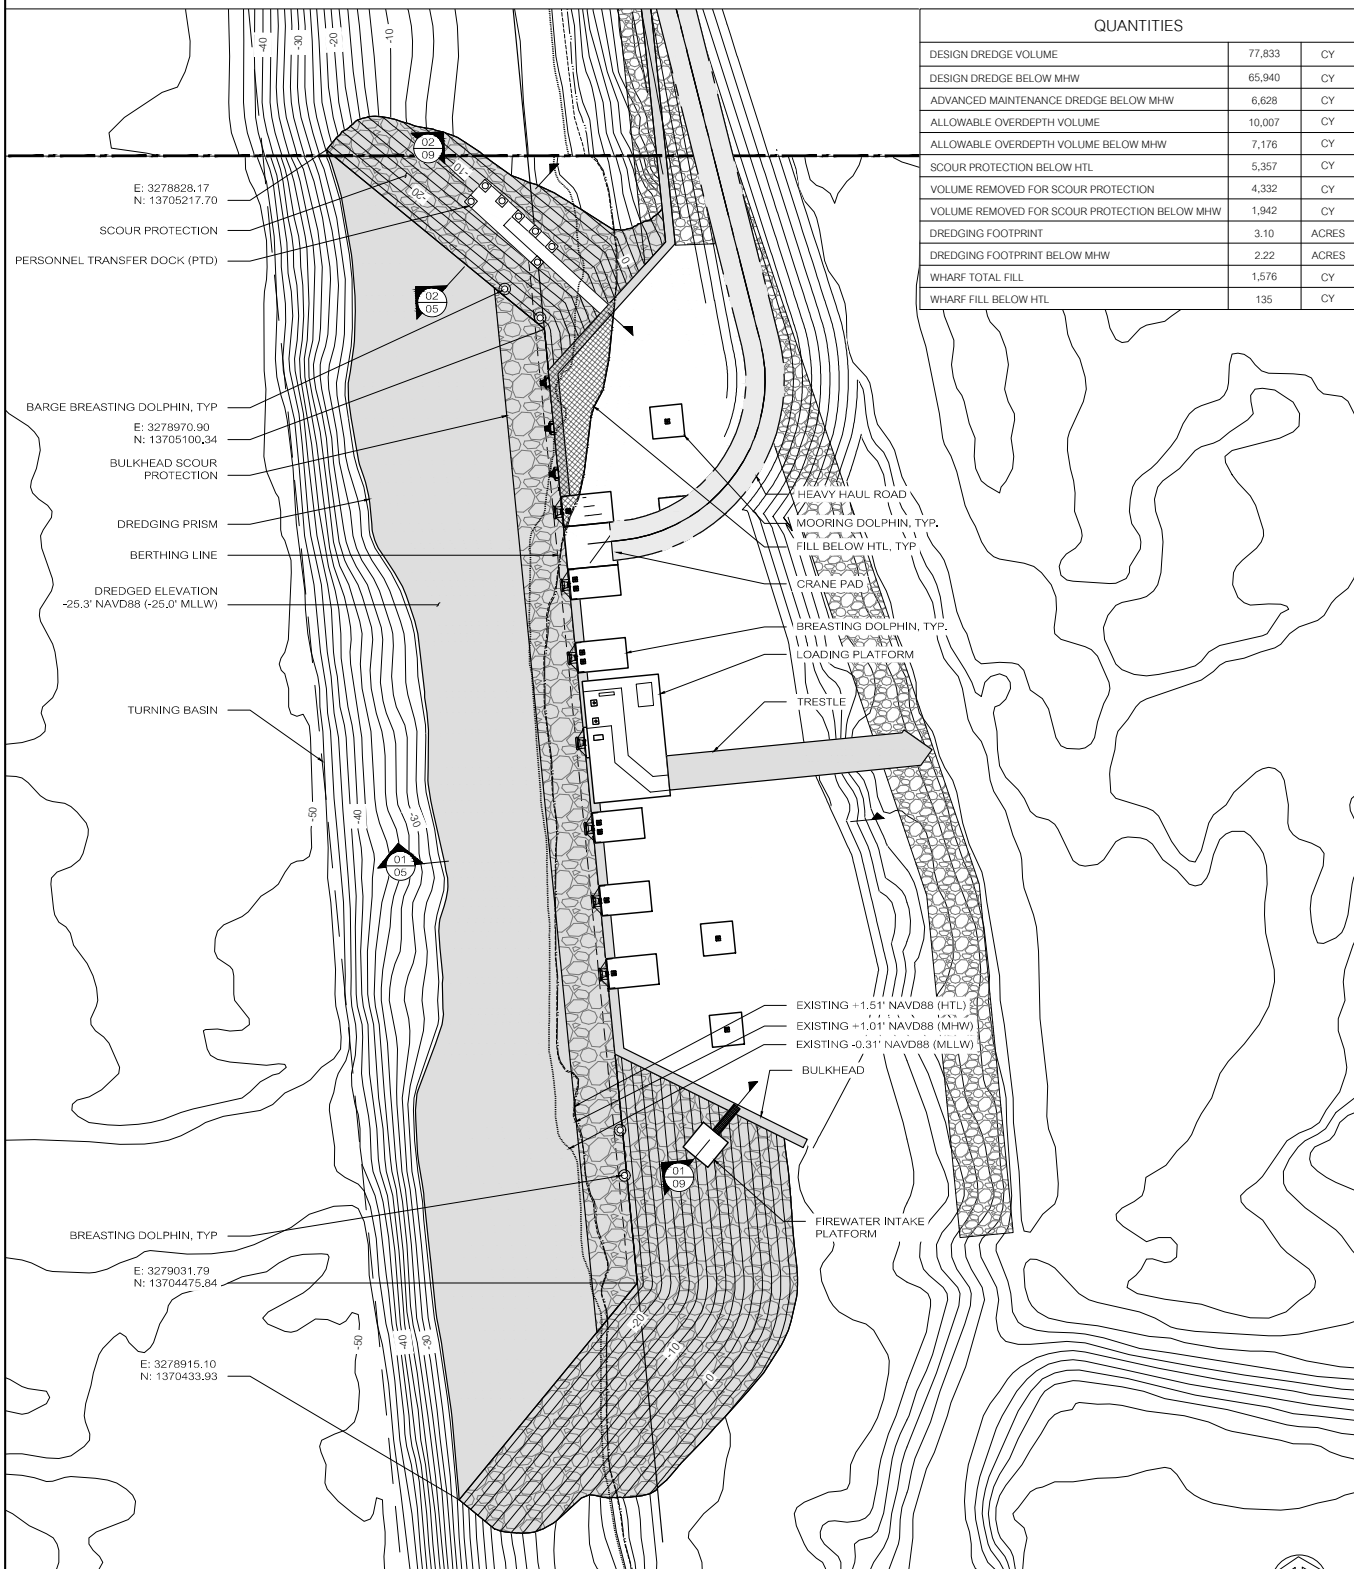
$$\frac{01}{04}$$

JETTY DREDGE PLAN

SCALE: 1"=120'

PREPARED BY:

Baird.

3900 Essex Lane, Suite 650
Houston, TX 77027

WHARF DREDGE AND FILL PLAN

PROJECT LOCATION:
GALVESTON LNG BUNKER PORT
SHOAL POINT, TEXAS CITY, TX

APPLICANT:
GALVESTON LNG BUNKER PORT, LLC
PMB# 16007
700 MILAM STREET, SUITE 1300
HOUSTON, TX 77002

NOT FOR CONSTRUCTION, FOR REGULATORY REVIEW ONLY




GALVESTON LNG BUNKER PORT


DATE	7/29/2024	DRN	MM	DSN	AA	APPR	LAW	REV	2	SHEET	04 OF 09
------	-----------	-----	----	-----	----	------	-----	-----	---	-------	----------

04 OF 09

GALVESTON LNG BUNKER PORT

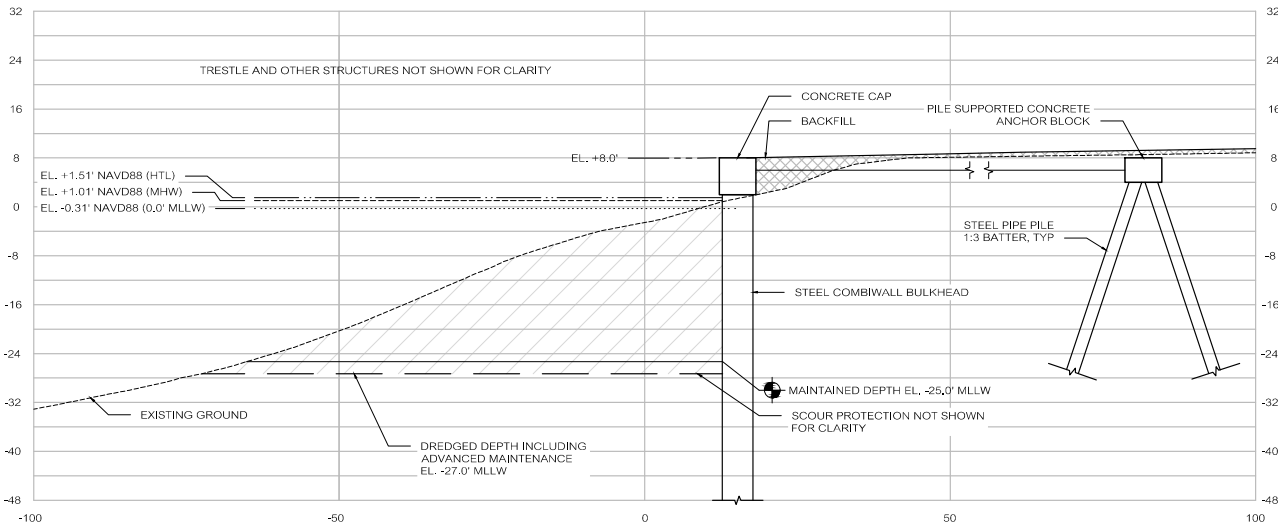

01 DREDGE SECTION AT BULKHEAD
05 SCALE: 1"=30'

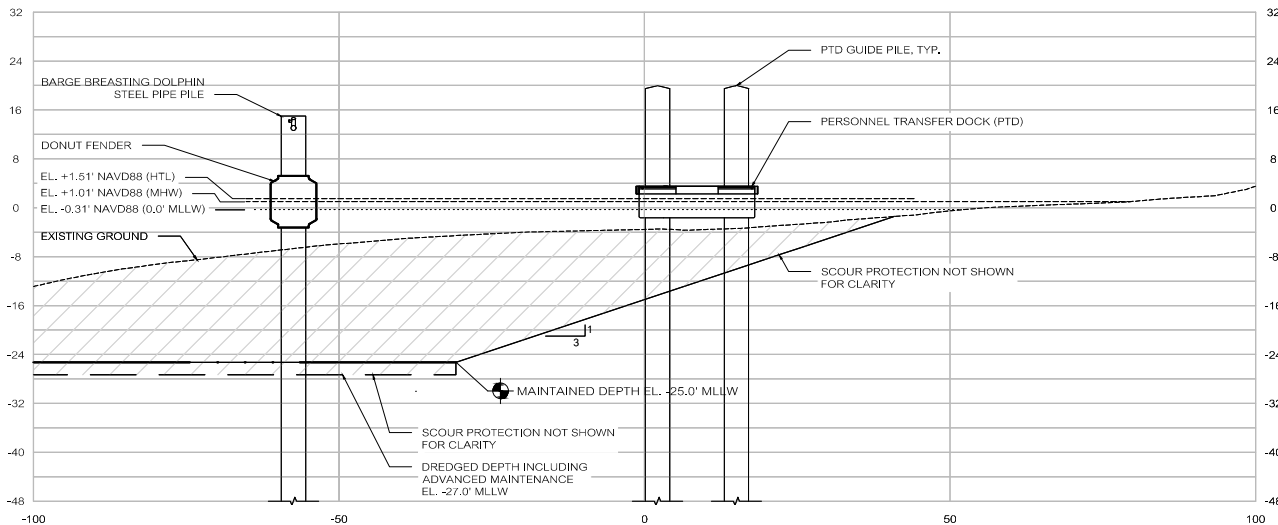

02 DREDGE SECTION OUTSIDE OF PTD
05 SCALE: 1"=30'

PREPARED BY:

Baird.
3900 Essex Lane, Suite 650
Houston, TX 77027

WHARF DREDGE SECTIONS

PROJECT LOCATION:
GALVESTON LNG BUNKER PORT
SHOAL POINT, TEXAS CITY, TX

APPLICANT:
GALVESTON LNG BUNKER PORT, LLC
PMB# 16007
700 MILAM STREET, SUITE 1300
HOUSTON, TX 77002


NOT FOR CONSTRUCTION, FOR REGULATORY REVIEW ONLY




**GALVESTON LNG
BUNKER PORT**

DATE	7/29/2024	DEN	MM	DEN	AA	APR	LAW	REV	2	SHEETS	05 OF 09
------	-----------	-----	----	-----	----	-----	-----	-----	---	--------	----------

GALVESTON LNG BUNKER PORT

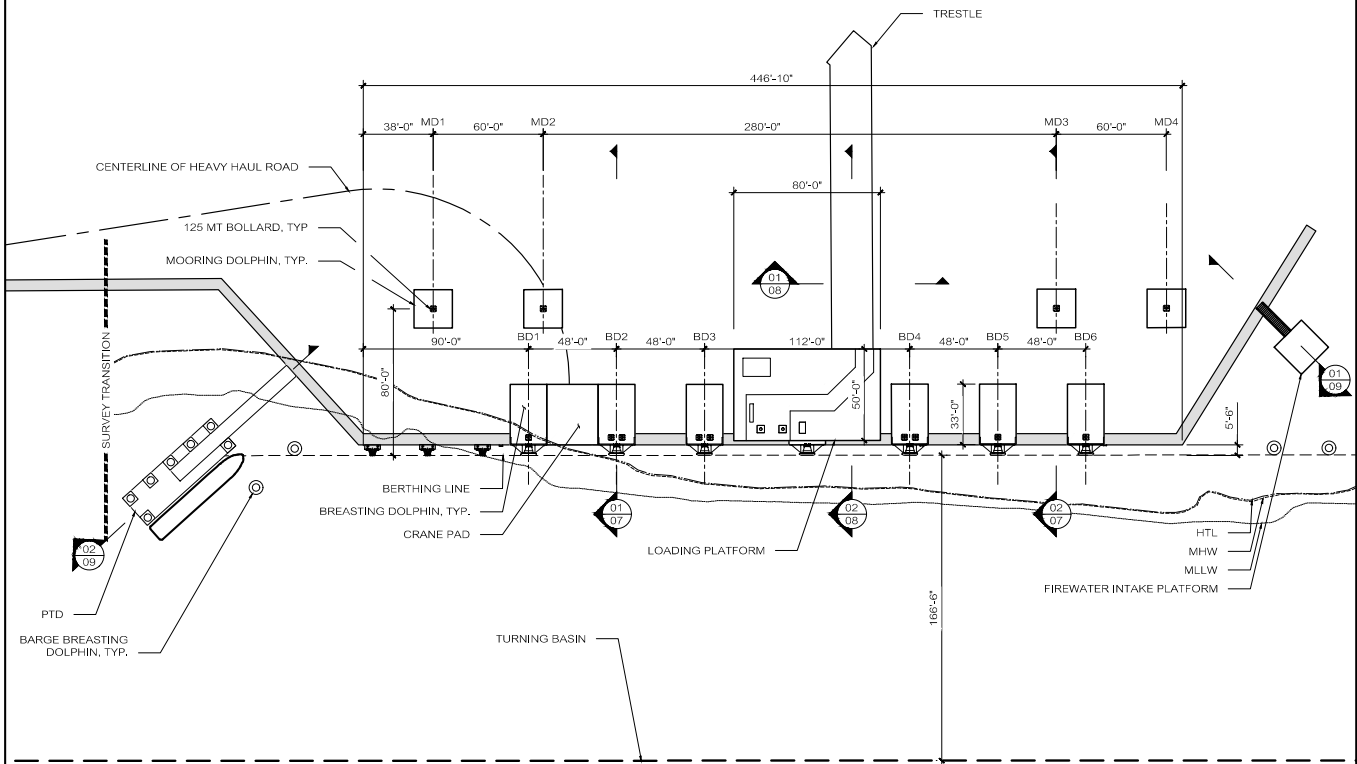


01 WHARF PLAN
06 SCALE: 1"=100'

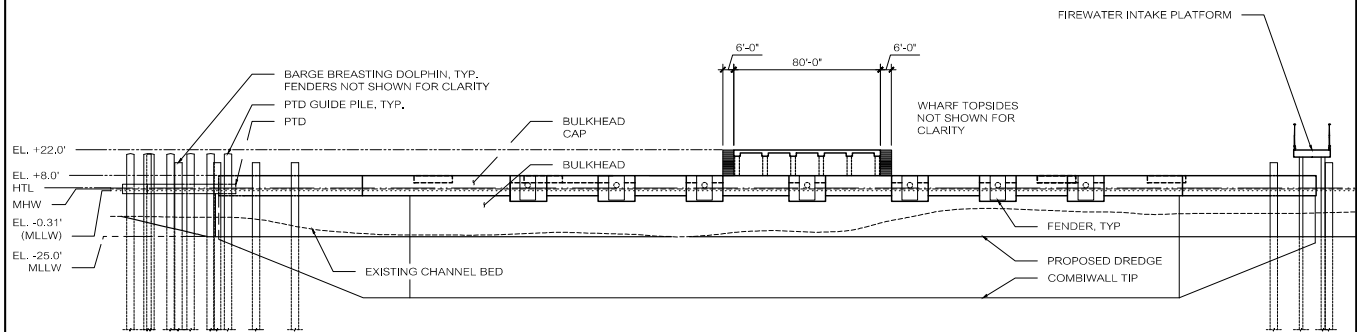

02 WHARF ELEVATION
06 SCALE: 1"=100'

PREPARED BY:		WHARF PLAN AND ELEVATION						NOT FOR CONSTRUCTION, FOR REGULATORY REVIEW ONLY			
Baird. 3900 Essex Lane, Suite 650 Houston, TX 77027		PROJECT LOCATION:				APPLICANT:		 GALVESTON LNG BUNKER PORT			
		GALVESTON LNG BUNKER PORT SHOAL POINT, TEXAS CITY, TX				GALVESTON LNG BUNKER PORT, LLC PMB# 16007 700 MILAM STREET, SUITE 1300 HOUSTON, TX 77002					
DATE	7/29/2024	DRAWN	MM	DESIGNED	AA	APPROVED	LAW	REV	2	SHEET	06 OF 09

GALVESTON LNG BUNKER PORT

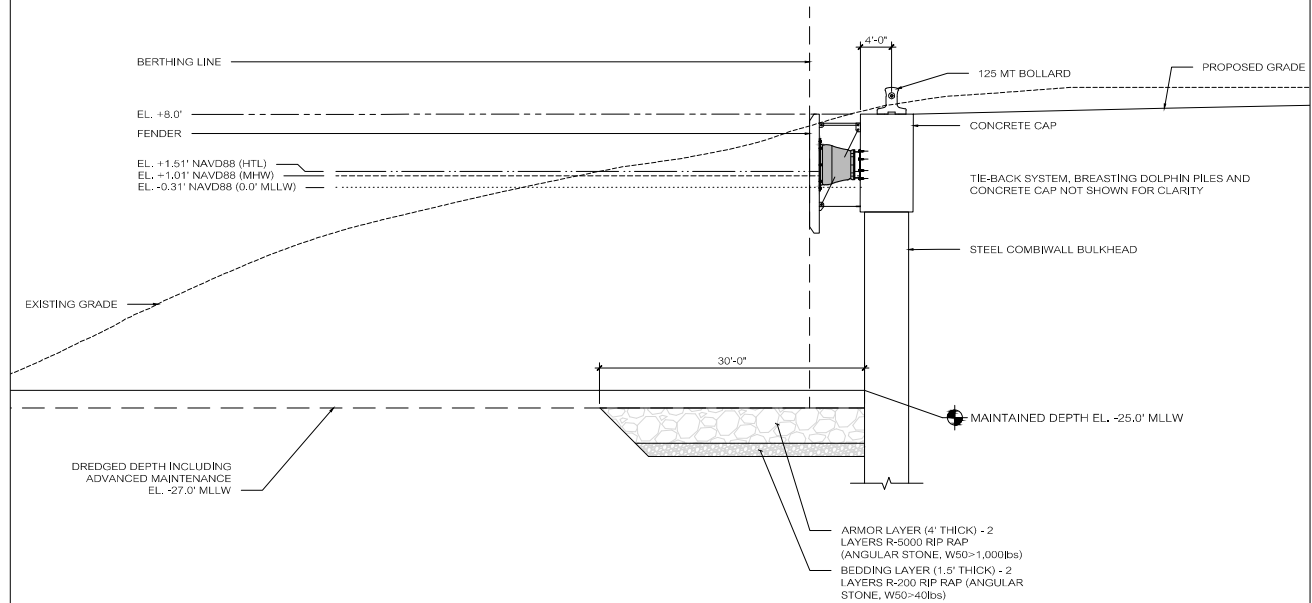


01

BULKHEAD WALL WITH BREASTING FENDER AND BOLLARD

07

SCALE: 1" = 20'-0"

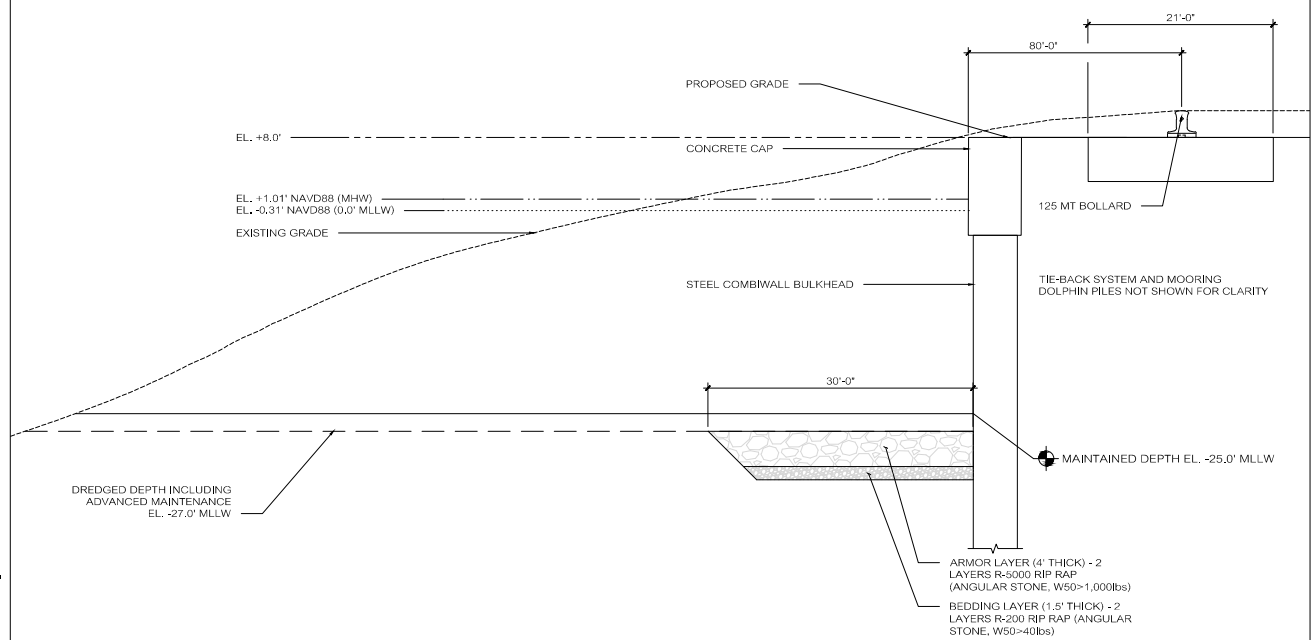

02

MOORING DOLPHIN TYPICAL SECTION

07

SCALE: 1" = 20'-0"

PREPARED BY:

Baird.

3900 Essex Lane, Suite 650
Houston, TX 77027

WHARF SECTIONS

PROJECT LOCATION:
GALVESTON LNG BUNKER PORT
SHOAL POINT, TEXAS CITY, TX

APPLICANT:
GALVESTON LNG BUNKER PORT, LLC
PMB# 16007
700 MILAM STREET, SUITE 1300
HOUSTON, TX 77002

NOT FOR CONSTRUCTION, FOR REGULATORY REVIEW ONLY




GALVESTON LNG
BUNKER PORT

DATE	7/29/2024	DIRN	MM	DSN	AA	APPR	LAW	REV	2	SHEET	07 OF 09
------	-----------	------	----	-----	----	------	-----	-----	---	-------	----------


Date Plotted: 8/1/2024 1:16:15 PM

GALVESTON LNG BUNKER PORT

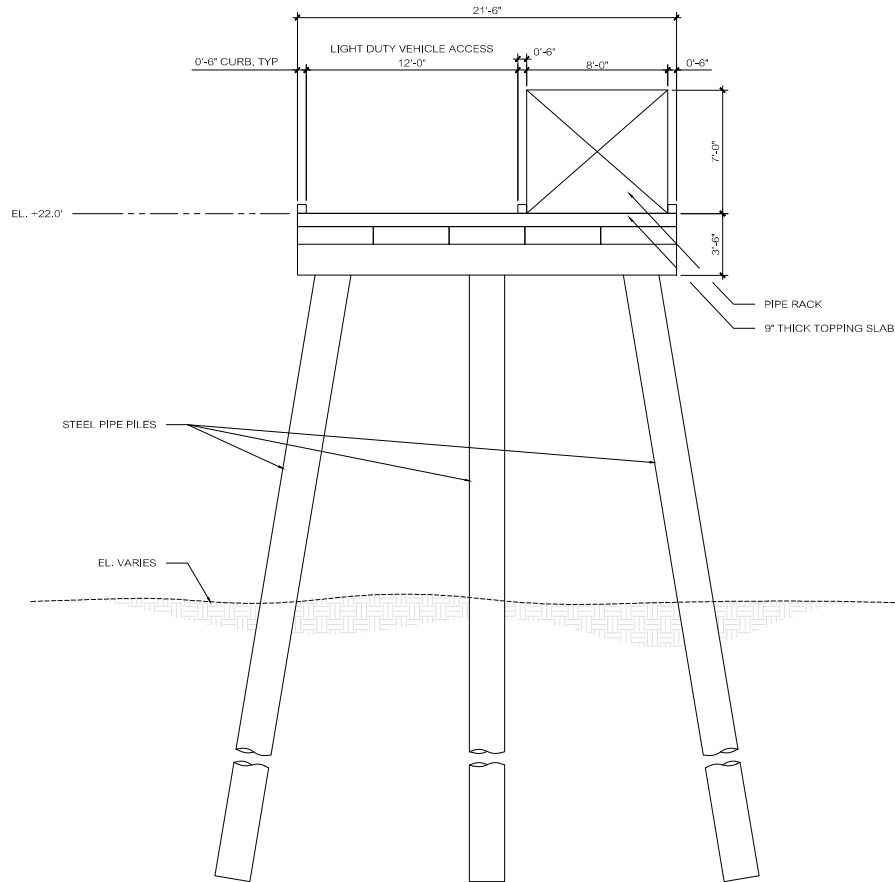

01 TRESTLE SECTION
08 SCALE: 1" = 10'-0"

SCALE: 1" = 10'-0"

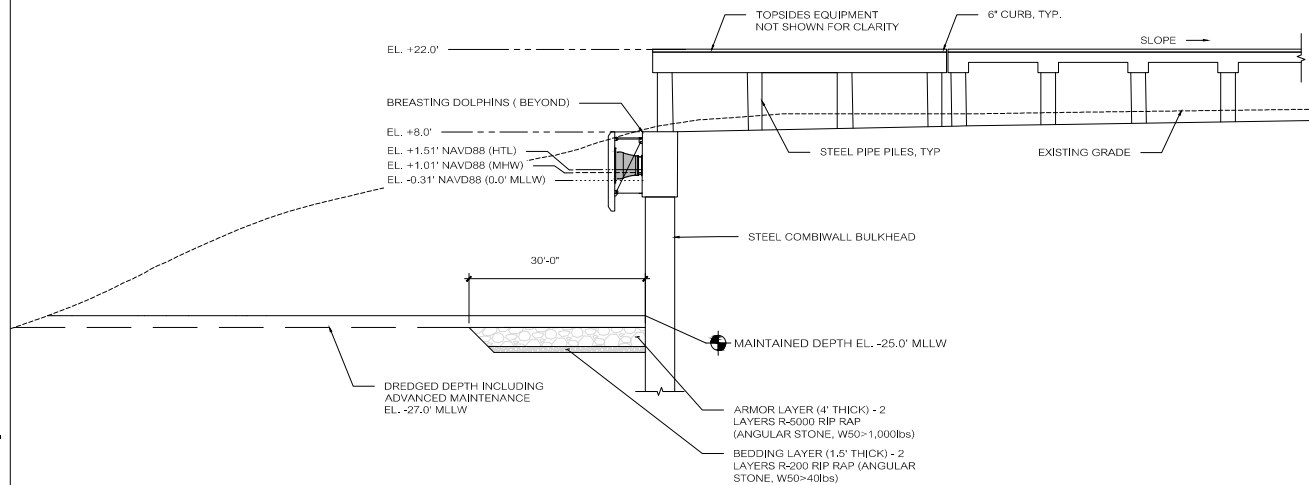

02 LOADING PLATFORM AND APPROACH TRESTLE SECTIONS

08 SCALE: 1" = 30'-0"

PREPARED BY:

Baird.
3900 Essex Lane, Suite 650
Houston, TX 77027

LOADING PLATFORM AND TRESTLE SECTIONS

PROJECT LOCATION:
GALVESTON LNG BUNKER PORT
SHOAL POINT, TEXAS CITY, TX

APPLICANT:
GALVESTON LNG BUNKER PORT, LLC
PMB# 16007
700 MILAM STREET, SUITE 1300
HOUSTON, TX 77002


NOT FOR CONSTRUCTION, FOR REGULATORY REVIEW ONLY



DATE	7/29/2024	DIR	MM	DSN	AA	APP	LAW	REV	2	SHEET	08 OF 09
------	-----------	-----	----	-----	----	-----	-----	-----	---	-------	----------


08 OF 09 SHE

GALVESTON LNG BUNKER PORT

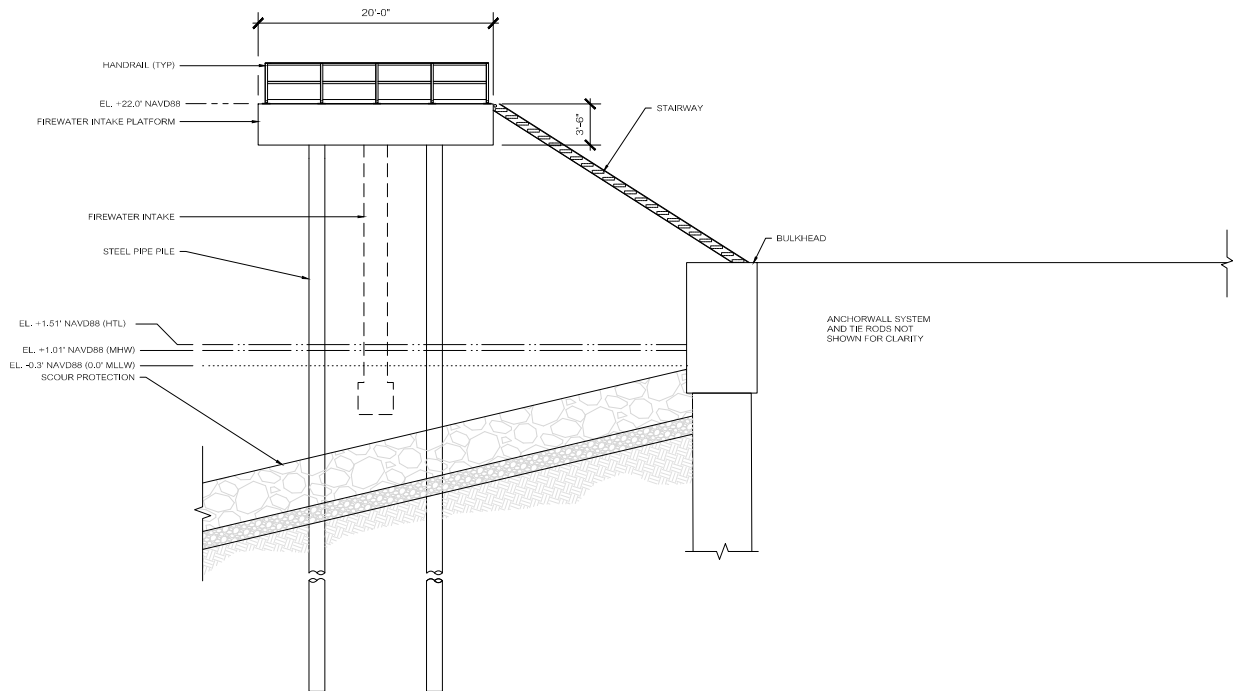

01 FIREWATER PLATFORM SECTION

SCALE: 1" = 15'-0"

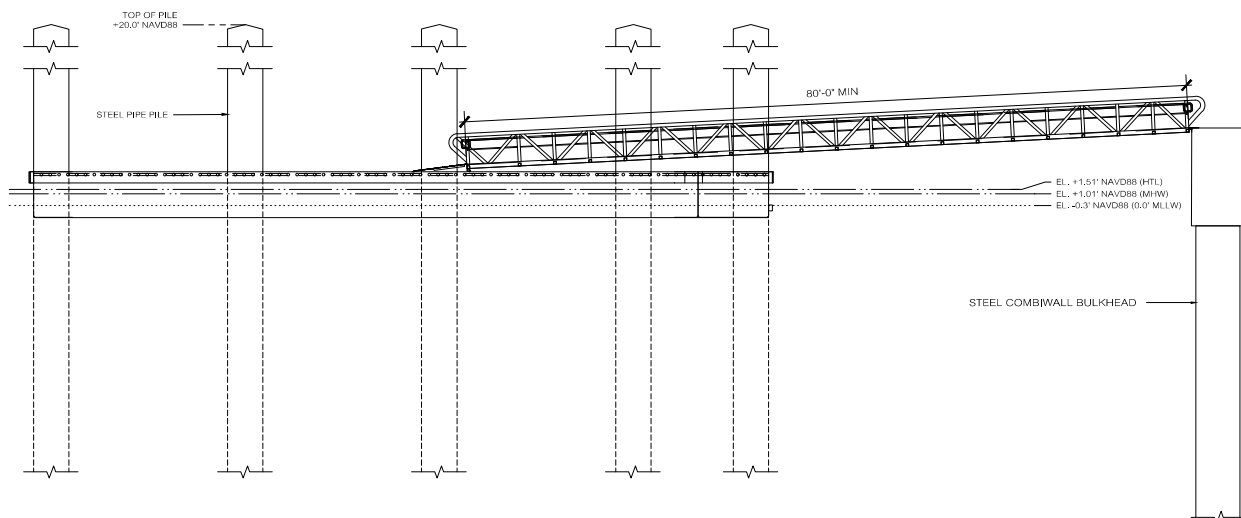

02 PERSONNEL TRANSFER DOCK (PTD) SECTION

SCALE: 1" = 20'-0"

PREPARED BY:

Baird.
3900 Essex Lane, Suite 650
Houston, TX 77027

WATER INTAKE PLATFORM AND PTD SECTIONS

PROJECT LOCATION:
GALVESTON LNG BUNKER PORT
SHOAL POINT, TEXAS CITY, TX

APPLICANT:
GALVESTON LNG BUNKER PORT, LLC
PMB# 16007
700 MILAM STREET, SUITE 1300
HOUSTON, TX 77002

NOT FOR CONSTRUCTION, FOR REGULATORY REVIEW ONLY



DATE	7/29/2024	DPN	MM	DSN	AA	APR	LAW	REV	2	SHEET	09 OF 09
------	-----------	-----	----	-----	----	-----	-----	-----	---	-------	----------

09 OF 09