



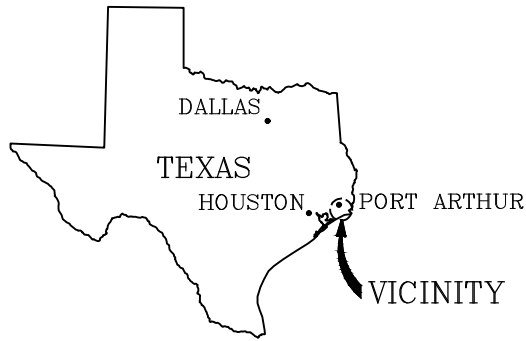

AREA MAP

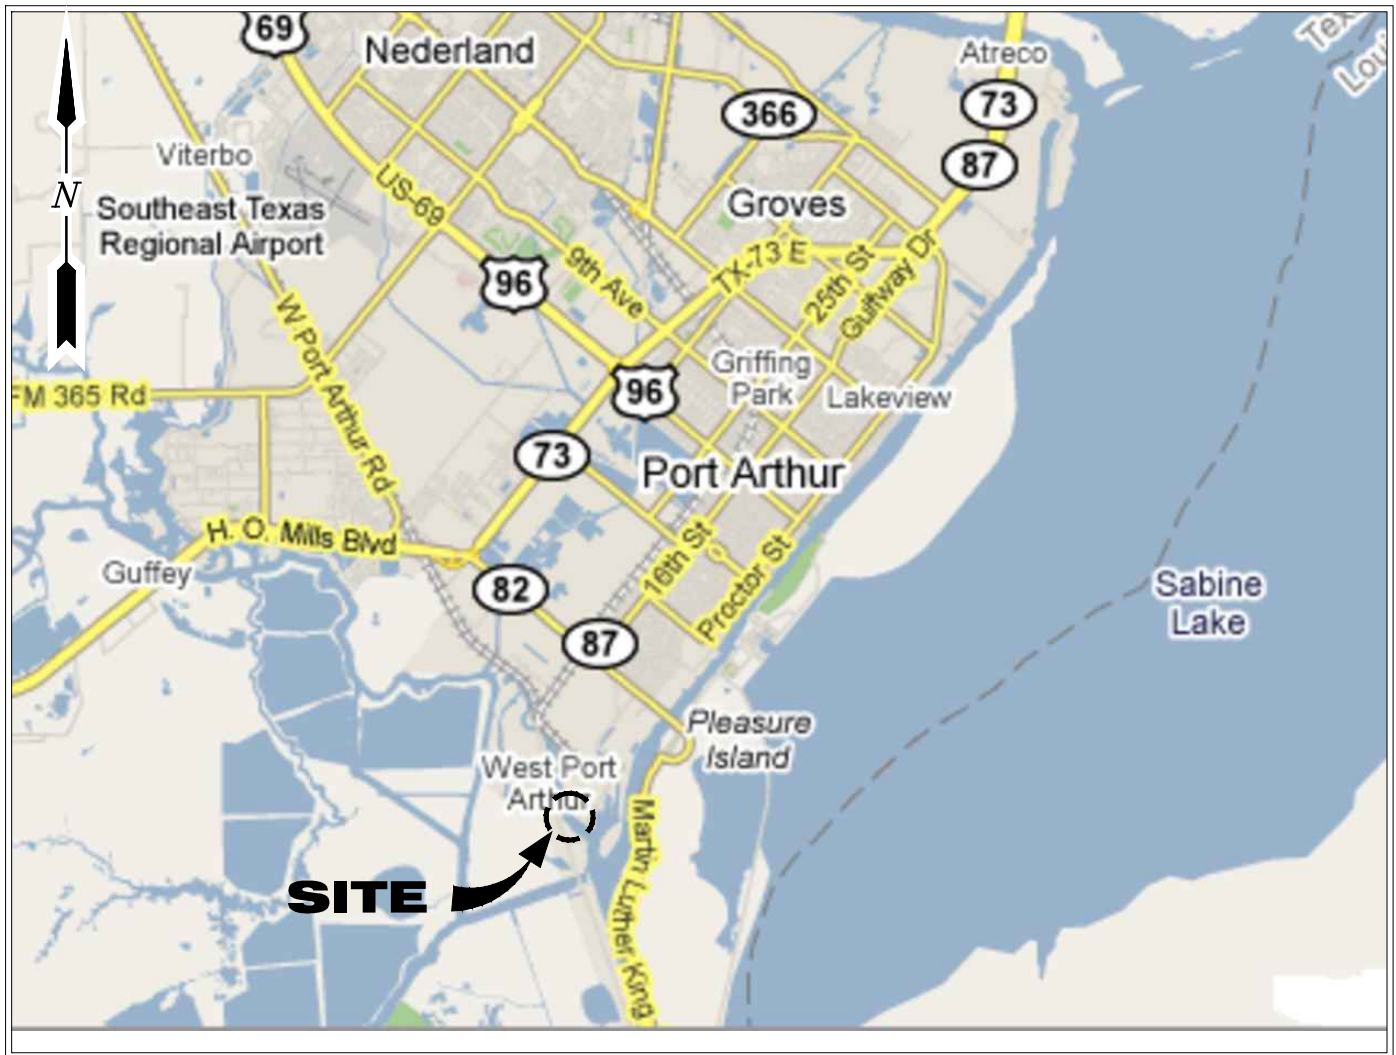

VICINITY MAP

N.T.S.

LAT: 29°49'55.71"N
LONG: 93°57'52.98"W

J:\110005\11446 GT LOGISTICS PERMIT MODIFICATION\DRAWINGS\PERMIT MOD\11446-P1.DWG



LANIER & ASSOCIATES
CONSULTING ENGINEERS
INCORPORATED

LA: EF-1120 TX: F-2981
NEW ORLEANS • BEAUMONT • CORPUS CHRISTI • HOUSTON

PORT ARTHUR

GT LOGISTICS, LLC

TEXAS




**DEEP WATER FACILITY
PERMIT MODIFICATION
VICINITY MAP**

DATE	JUNE '21
DESIGN	JES
DRAWN	PJC
CHECK	DLC
JOB NO	11446
SHEET No.	
	1 OF 6

REV
0

LANIER & ASSOCIATES
CONSULTING ENGINEERS
INCORPORATED
LA: EF-1120 TX: F-2981
NEW ORLEANS • BEAUMONT • CORPUS CHRISTI • HOUSTON


LAT: 29°49'55.71"N
LONG: 93°57'52.98"W

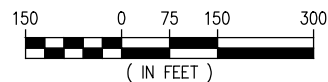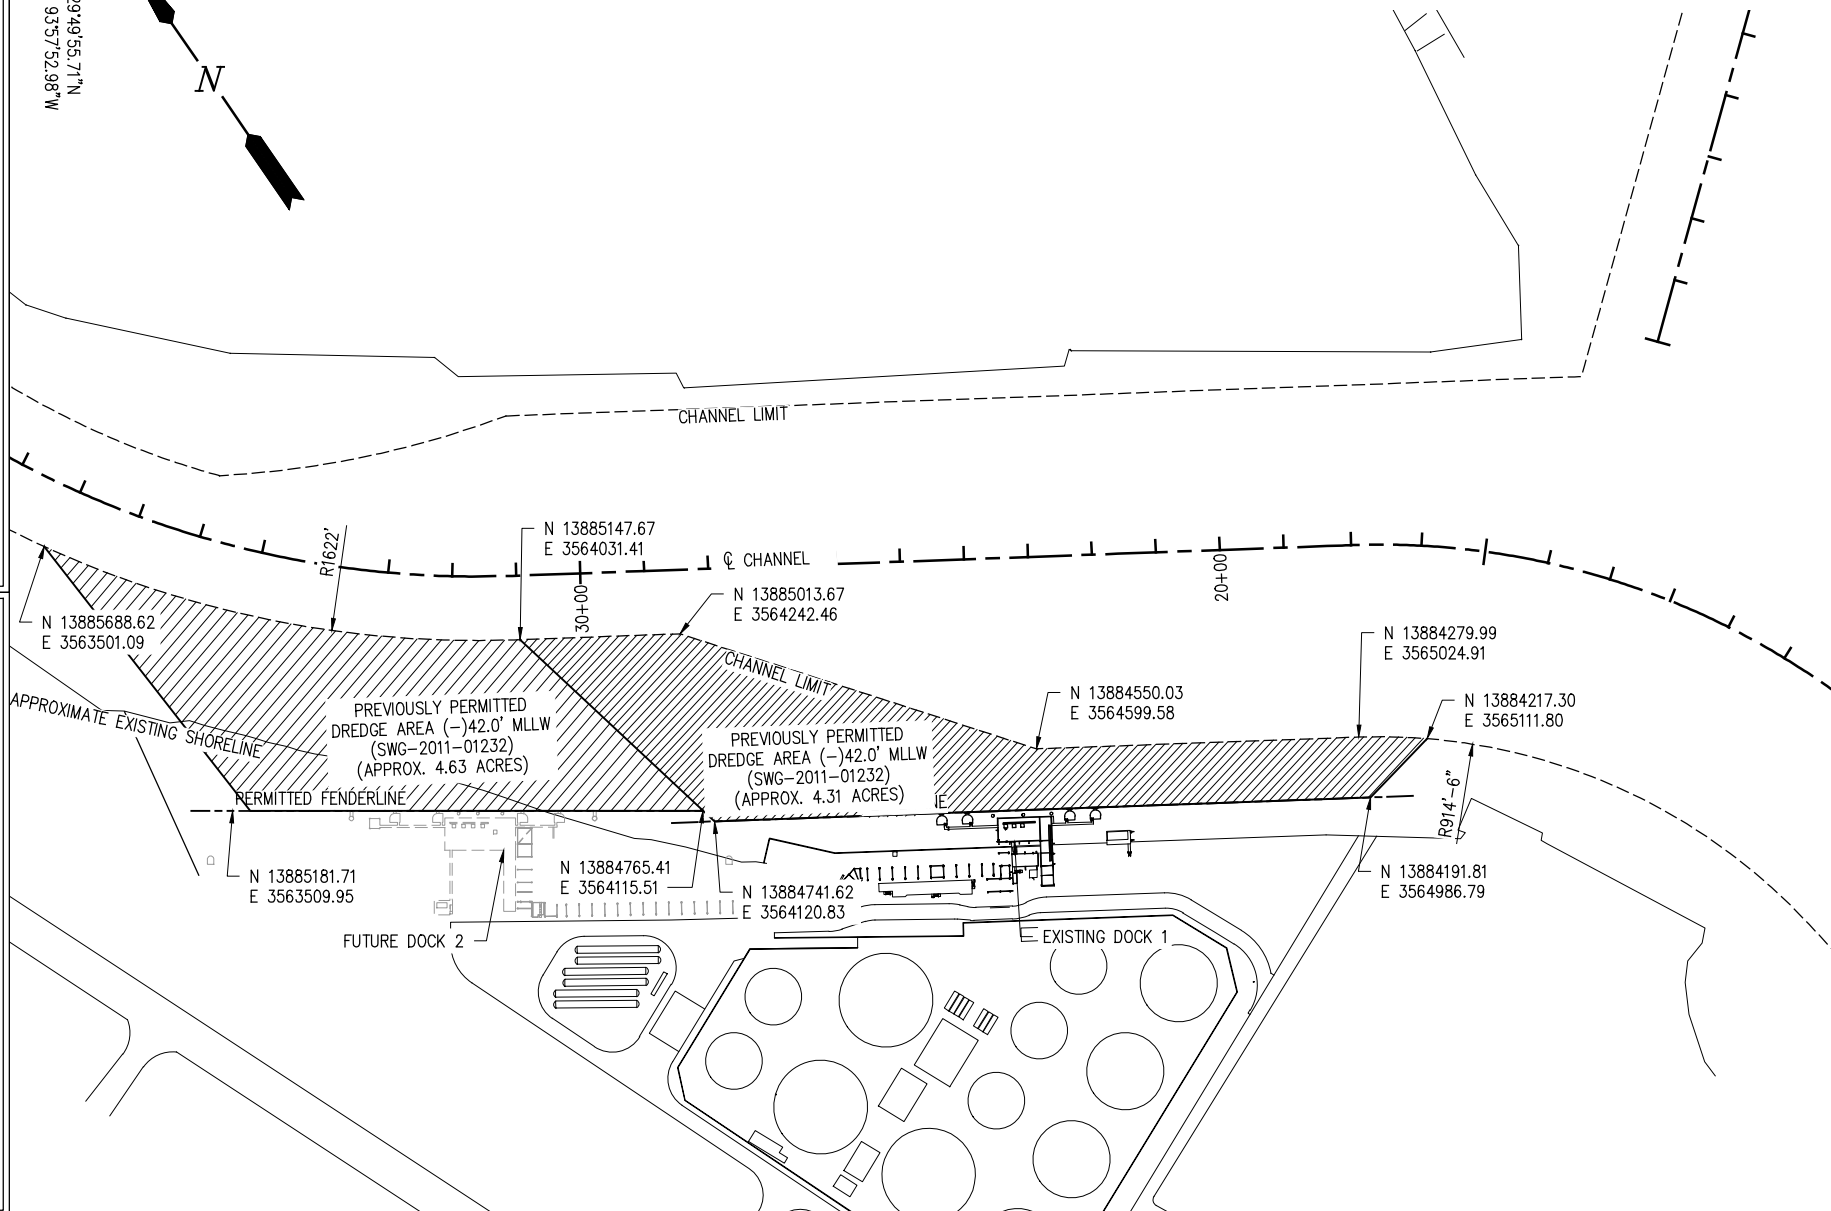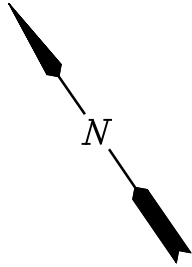

PORT ARTHUR
GT LOGISTICS, LLC
TEXAS
DEEP WATER FACILITY
PERMIT MODIFICATION
EXISTING DREDGE PLAN

DATE: JUNE '21
DESIGN: JES
DRAWN: PJC
CHECK: DLC
JOB NO: 11446
SHEET NO: 2 OF 6

REV
0

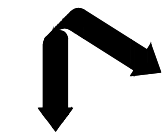

LANIER & ASSOCIATES
CONSULTING ENGINEERS
INCORPORATED
NEW ORLEANS • BEAUMONT • CORPUS CHRISTI • HOUSTON
LA: EF-1120 TX: F-2981

DEEP WATER FACILITY
PERMIT MODIFICATION
PROPOSED DREDGE PLAN



PORT ARTHUR

GT LOGISTICS, LLC

TEXAS


DATE: JUNE '21
DESIGN: JES
DRAWN: PJC
CHECK: DJC
JOB NO: 11446
SHEET NO: 3 OF 6

LAT: 29°49'55.71"N
LONG: 93°57'52.98"W

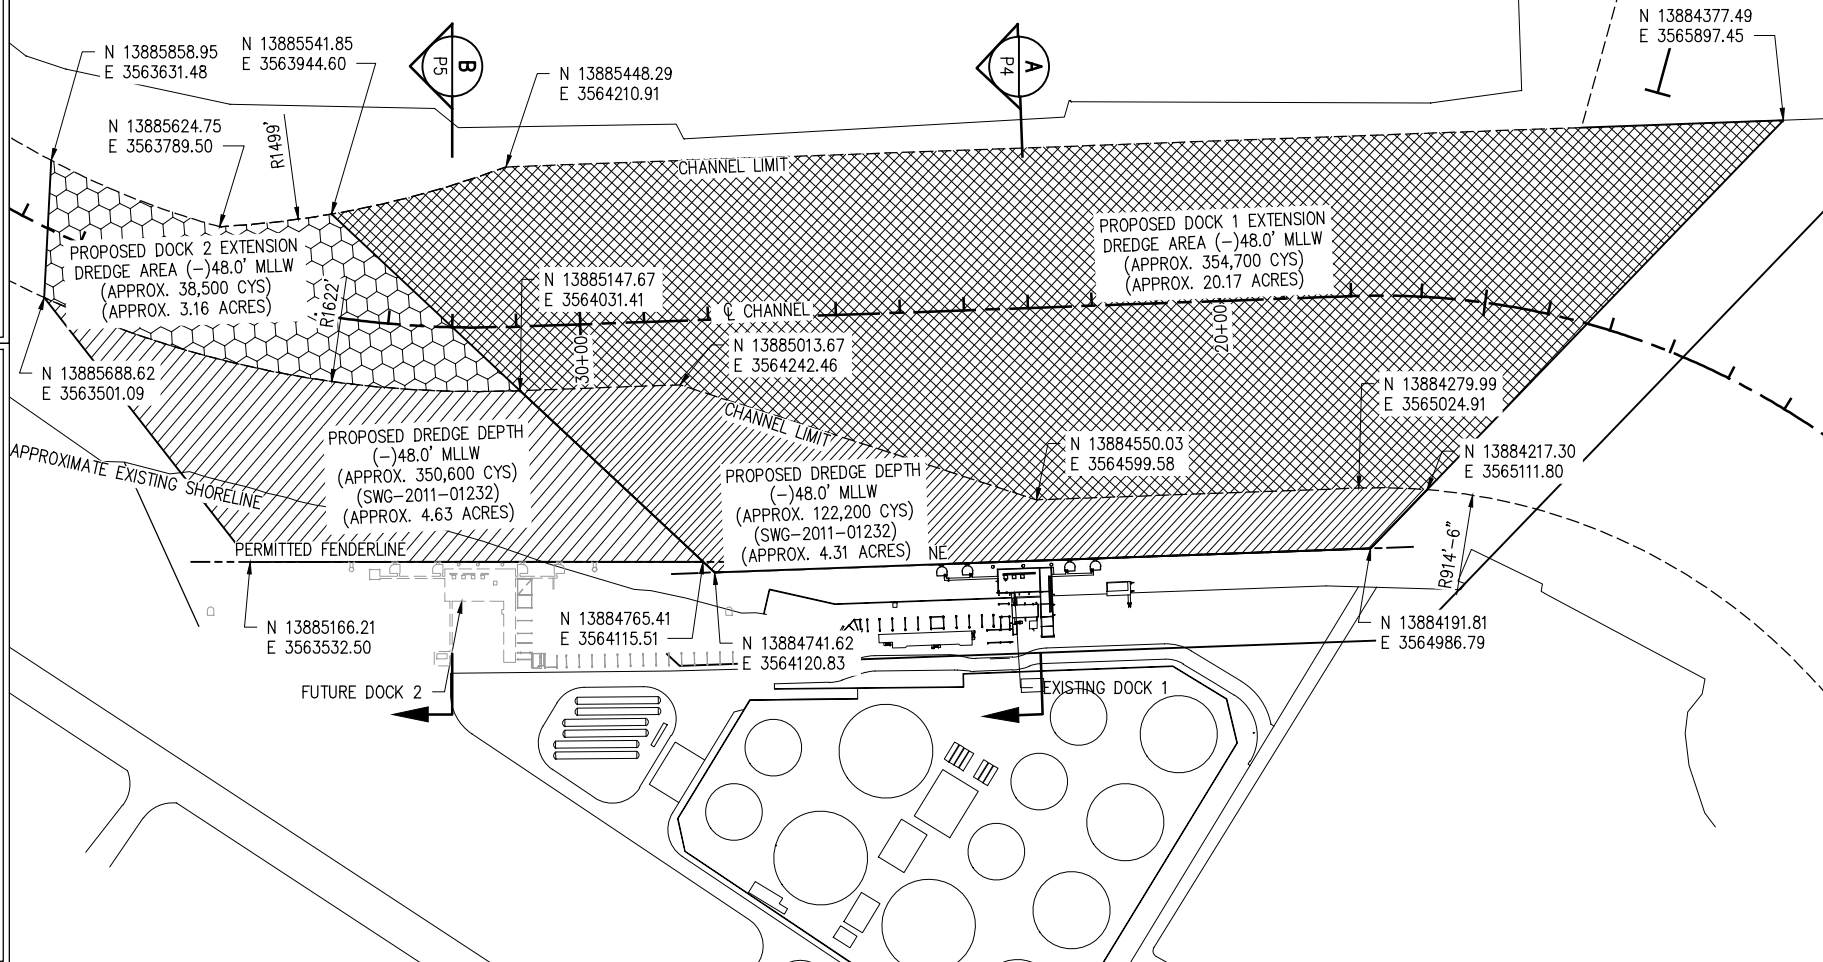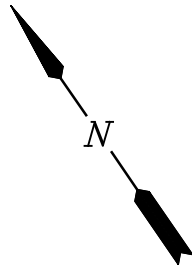


PROPOSED DREDGE PLAN

SCALE: 1" = 300'

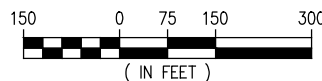

NOTES:

- 0.00' MLLW = 0.93' MHW.
- ALL DREDGE LIMITS INCLUDE 1.0' ADVANCED MAINTENANCE, 1.0' OVERDEPTH AND 50 LINEAR FEET OF SLOPE.

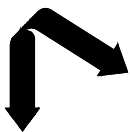


LANIER & ASSOCIATES
CONSULTING ENGINEERS
INCORPORATED
L.A: EF-1120 TX: F-2981
NEW ORLEANS • BEAUMONT • CORPUS CHRISTI • HOUSTON

PORT ARTHUR
GT LOGISTICS, LLC
TEXAS

DEEP WATER FACILITY
PERMIT MODIFICATION
CROSS SECTION - STA. 23+00


DATE JUNE '21
DESIGN JES
DRAWN PJC
CHECK DLC
JOB NO. 11446
SHEET No. 4 OF 6

REV
0

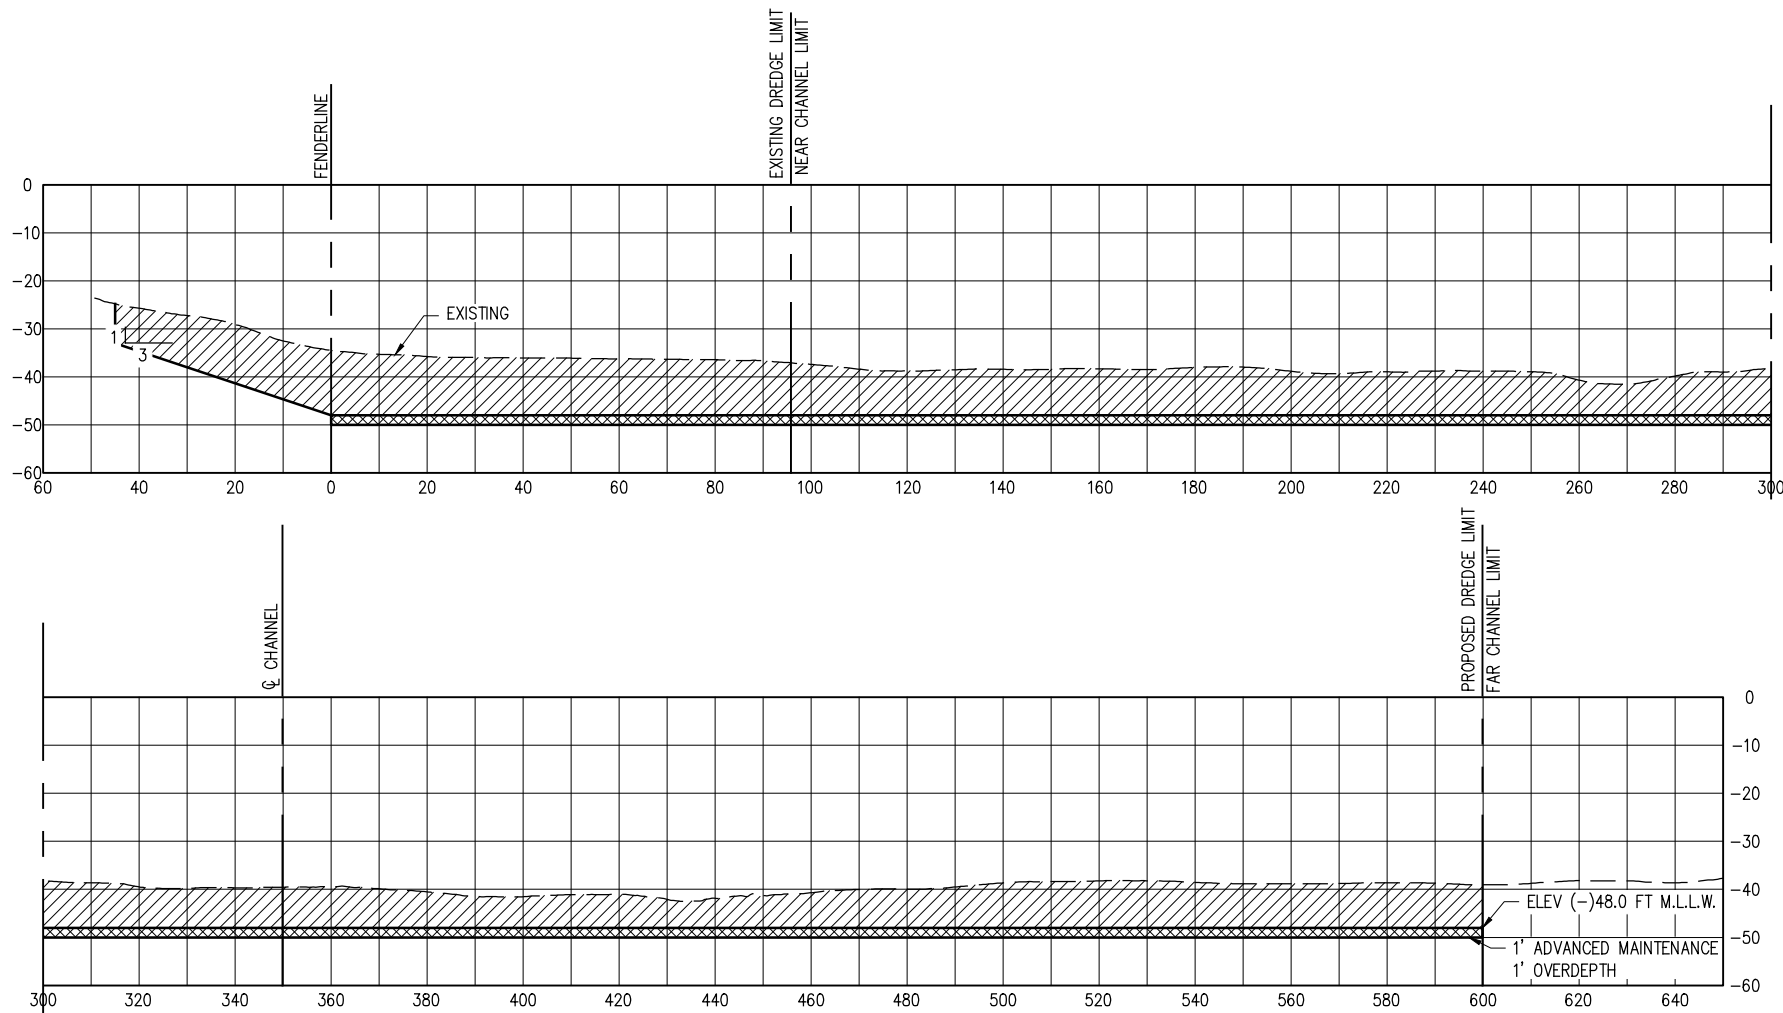

CROSS SECTION STA. 23+00


SCALE: 1" = 40'

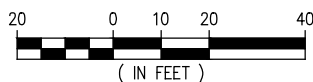

A
P3

NOTES:

- 0.00' MLLW = 0.93' MHW.
- ALL DREDGE LIMITS INCLUDE 1.0' ADVANCED MAINTENANCE, 1.0' OVERDEPTH AND 50 LINEAR FEET OF SLOPE.


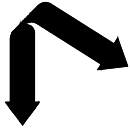


LANIER & ASSOCIATES
CONSULTING ENGINEERS
INCORPORATED
L.A.: EF-1120 TX: F-2981
NEW ORLEANS • BEAUMONT • CORPUS CHRISTI • HOUSTON

PORT ARTHUR
GT LOGISTICS, LLC
TEXAS


DEEP WATER FACILITY
PERMIT MODIFICATION
CROSS SECTION - STA. 32+00

DATE JUNE '21
DESIGN JES
DRAWN PJC
CHECK DLC
JOB NO. 11446
SHEET NO. 5 OF 6

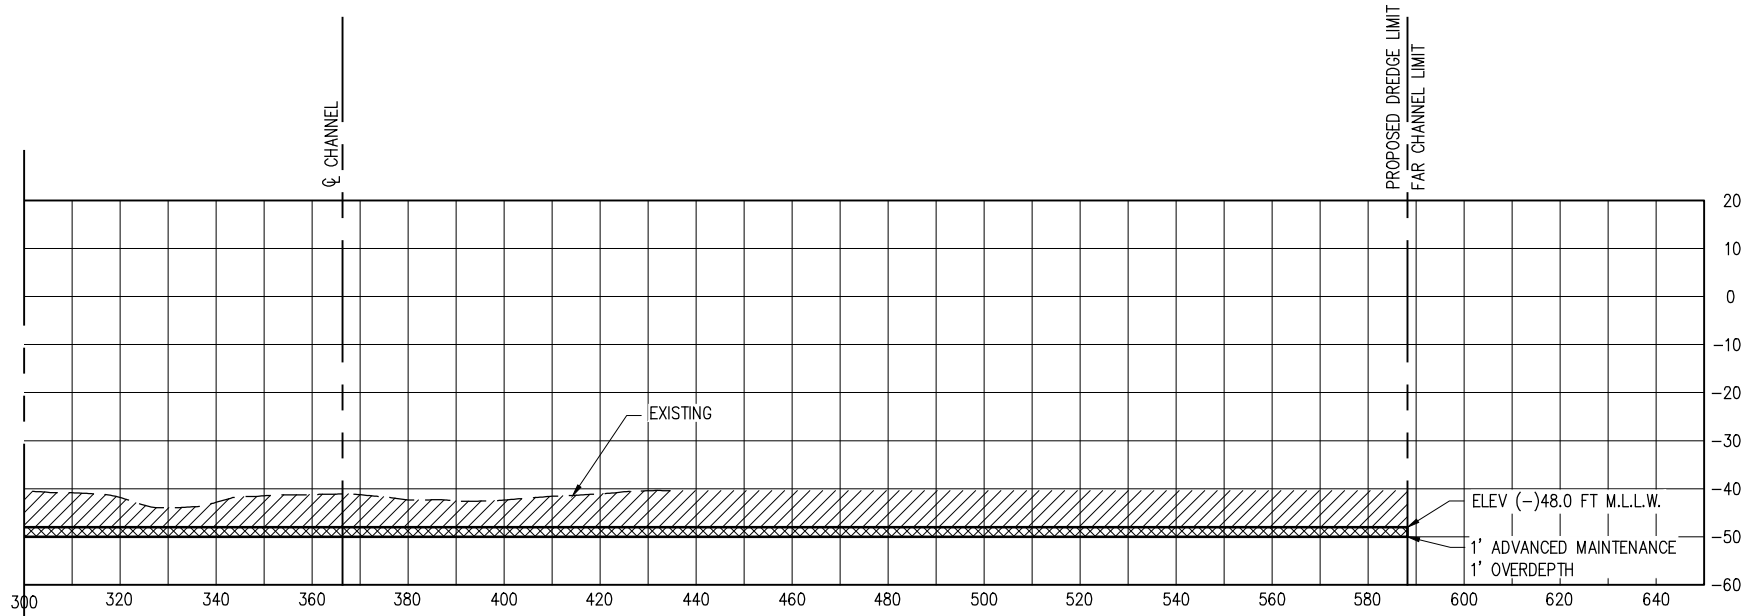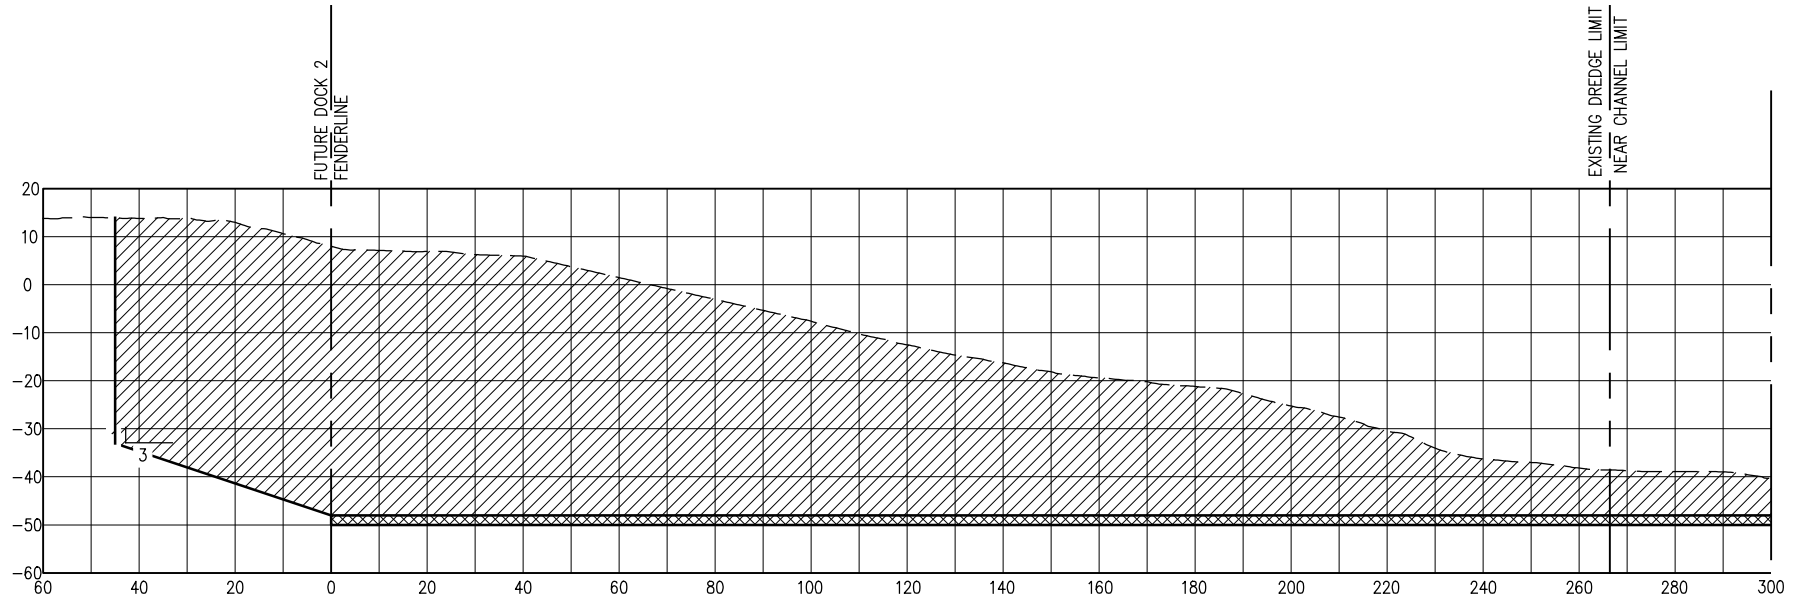

CROSS SECTION STA. 32+00

SCALE: 1" = 40'

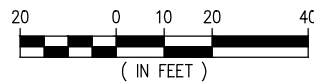


B
P3

NOTES:

- 0.00' MLLW = 0.93' MHW.
- ALL DREDGE LIMITS INCLUDE 1.0' ADVANCED MAINTENANCE, 1.0' OVERDEPTH AND 50 LINEAR FEET OF SLOPE.

REV
0

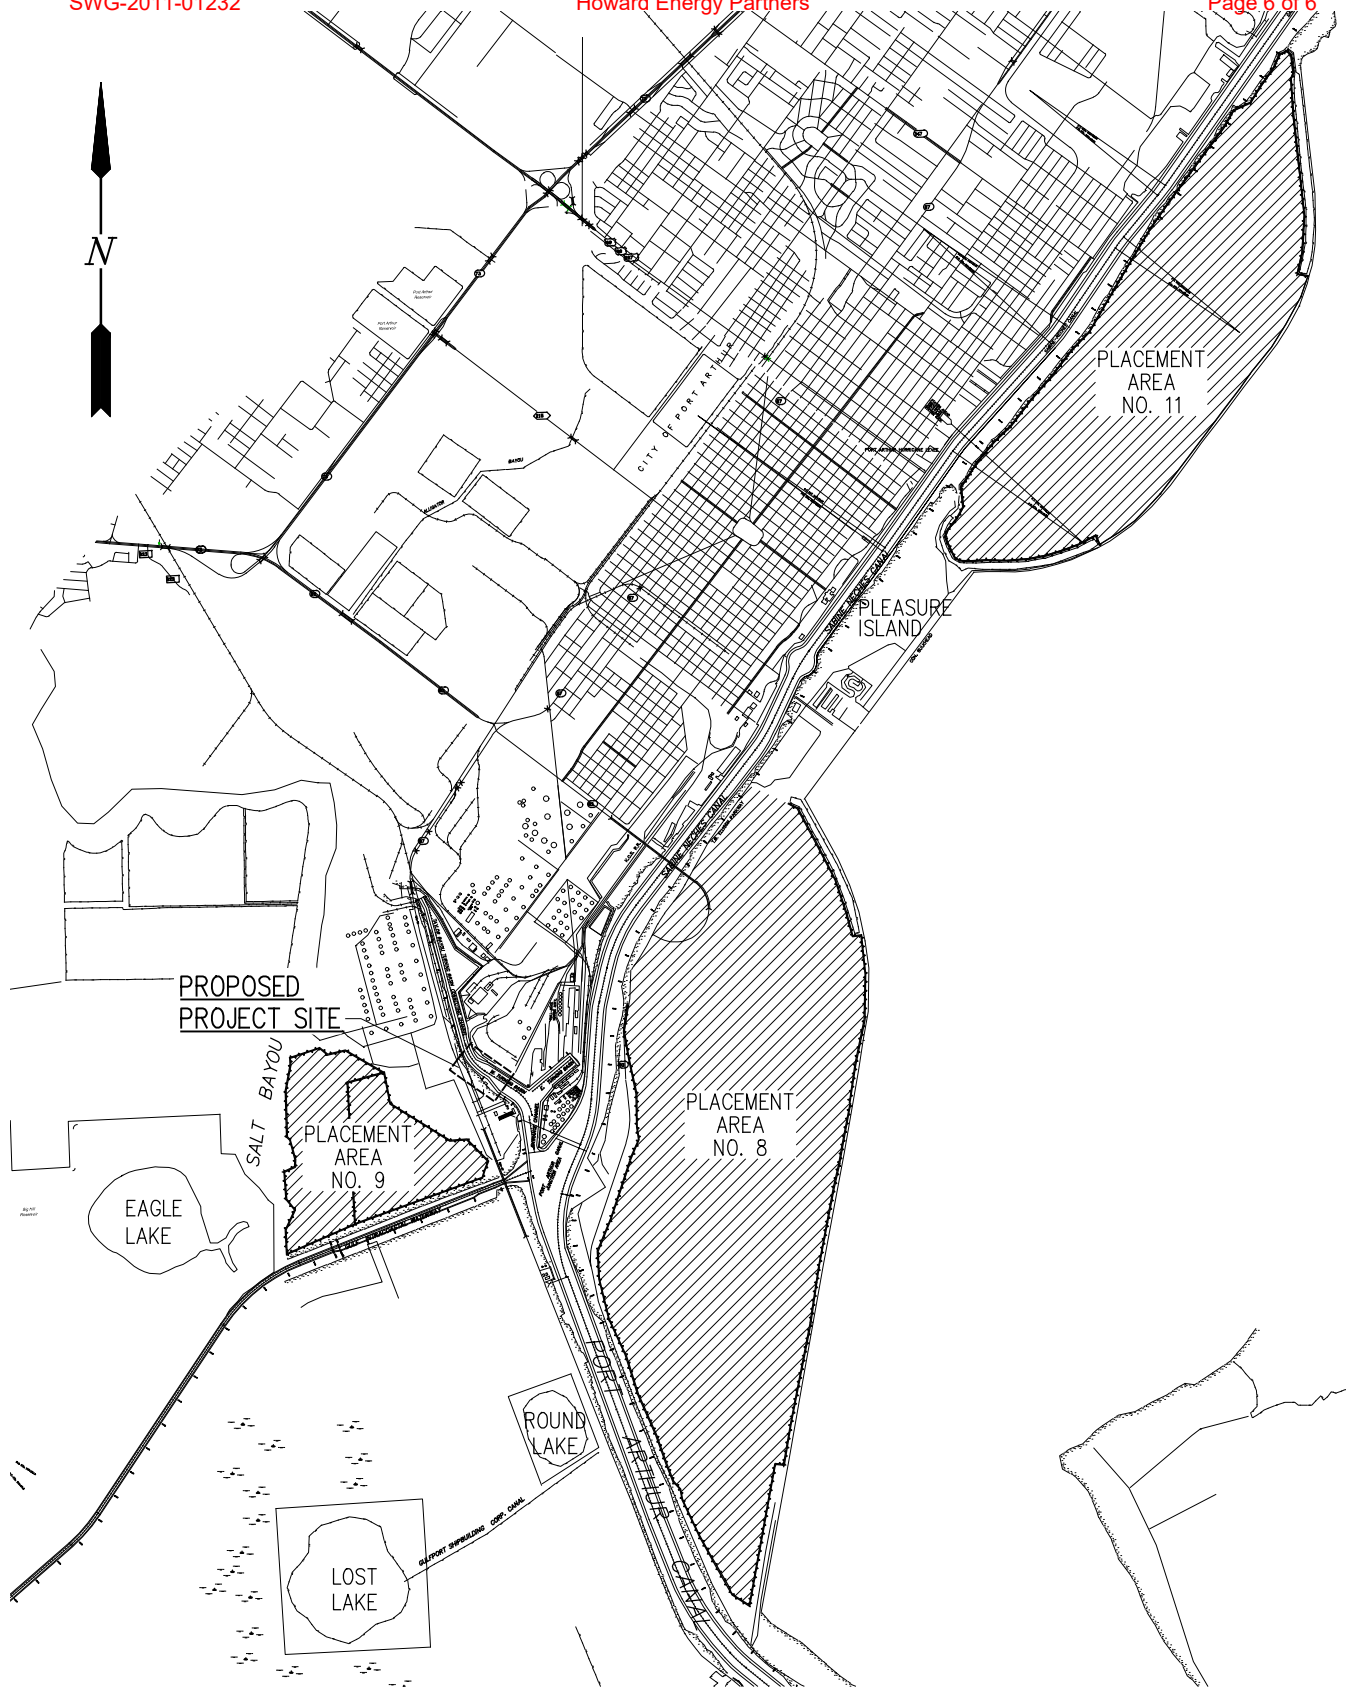

PLACEMENT AREA PLAN

N.T.S.

LAT: 29°49'55.71"N
LONG: 93°57'52.98"W

J:\110005\11446 GT LOGISTICS PERMIT MODIFICATION\DRAWINGS\PERMIT MOD\11446-P6.DWG



LANIER & ASSOCIATES
CONSULTING ENGINEERS
INCORPORATED

LA: EF-1120 TX: F-2981
NEW ORLEANS • BEAUMONT • CORPUS CHRISTI • HOUSTON

PORT ARTHUR

GT LOGISTICS, LLC

TEXAS

**DEEP WATER FACILITY
PERMIT MODIFICATION
PLACEMENT AREA PLAN**

REV
0

DATE JUNE '21
DESIGN JES
DRAWN PJC
CHECK DLC
JOB NO 11446
SHEET No.
6 OF 6