



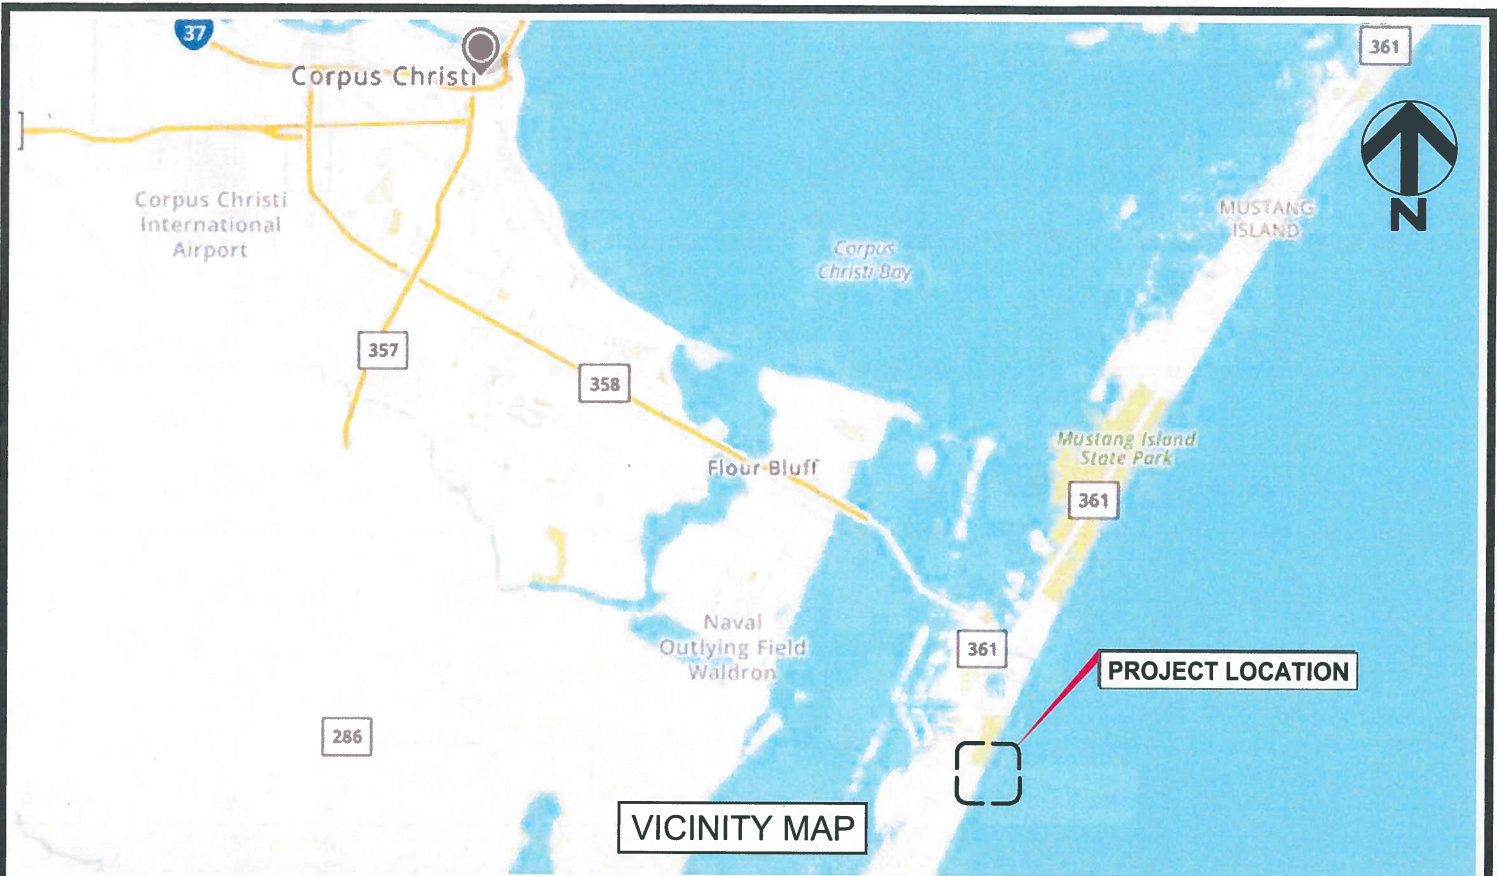


THE EXISTING PIER SHALL BE DEMOLISHED
PER PERMIT NO. 14690 DATED DEC 4, 1980.

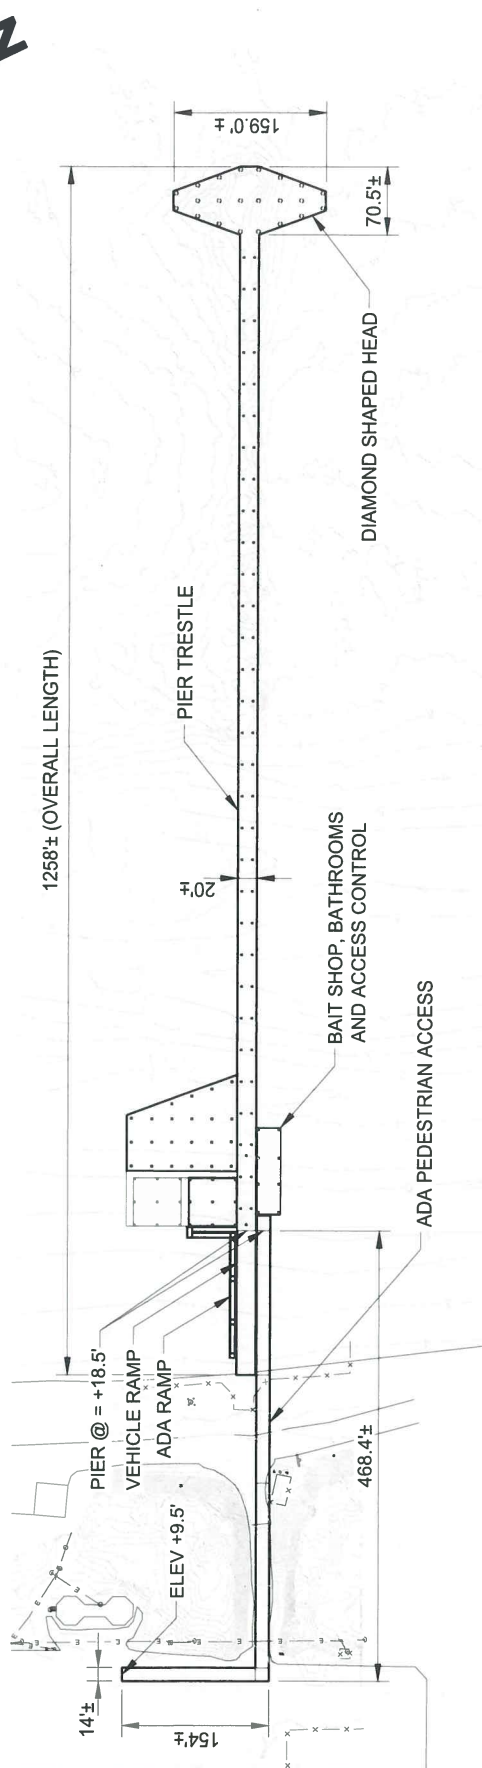

NEW PIER PLAN

1"=200'

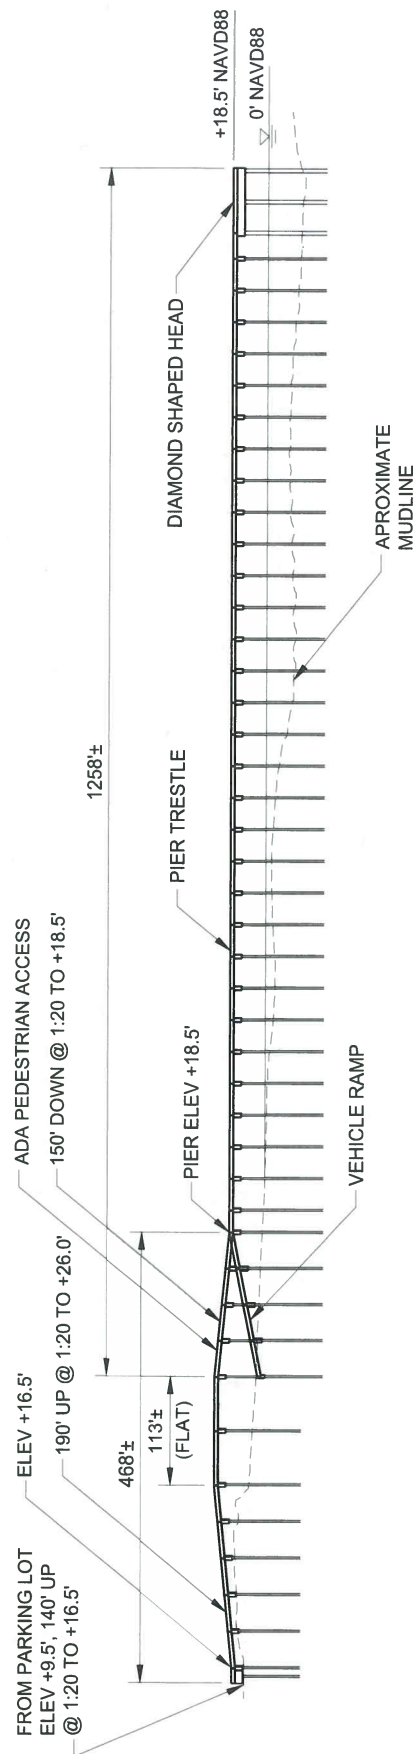


PIER PROFILE

HORZ: 1"=200'



VERT: 1"=100'

GRAPHIC SCALE(S):

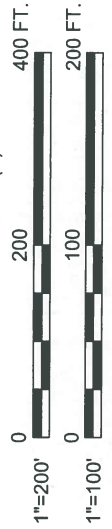

LEGEND:

- | | | | |
|---|------------------------|---|--------------|
|  | ELECTRICAL METER |  | GUY ANCHOR |
|  | SIGN |  | TIMBER POST |
|  | CLEANOUT |  | BOLLARD |
|  | TELEPHONE PEDESTAL |  | LIGHT POLE |
|  | OVERHEAD POWERLINES |  | POWER POLE |
|  | WOOD / CHAINLINK FENCE |  | SANITARY SEW |

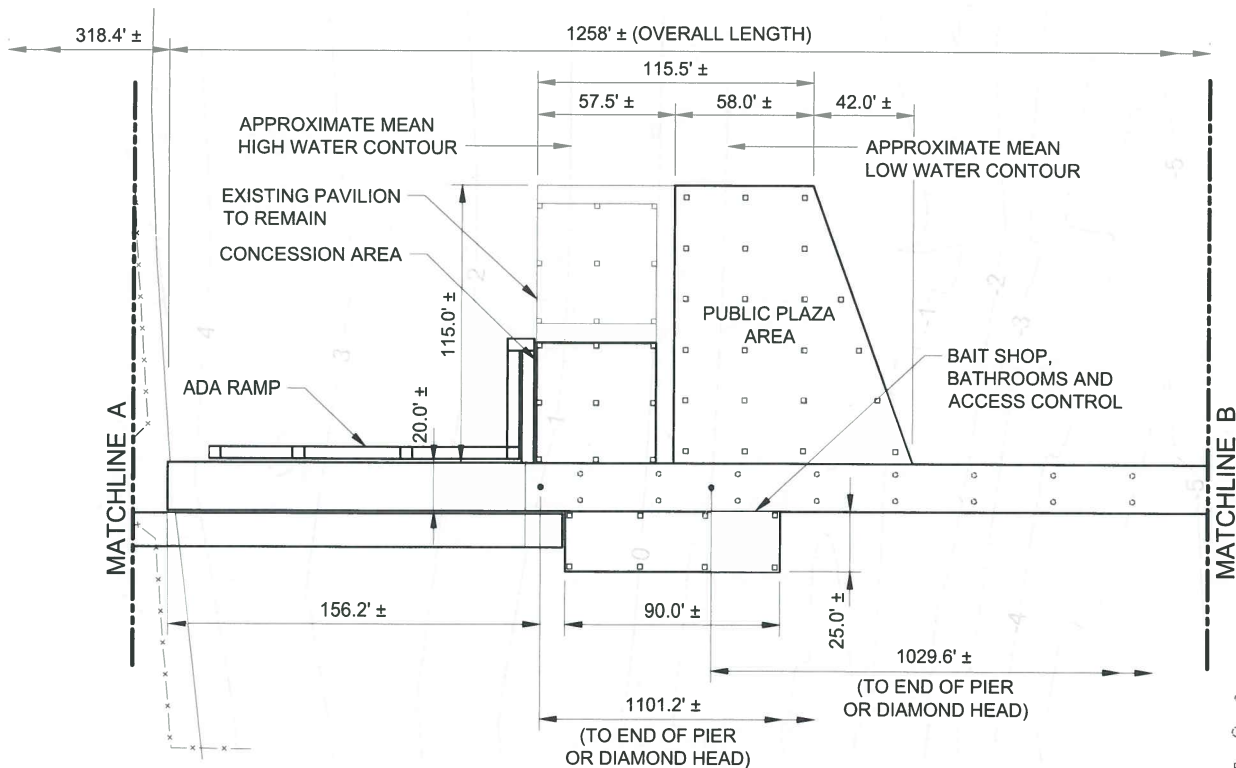
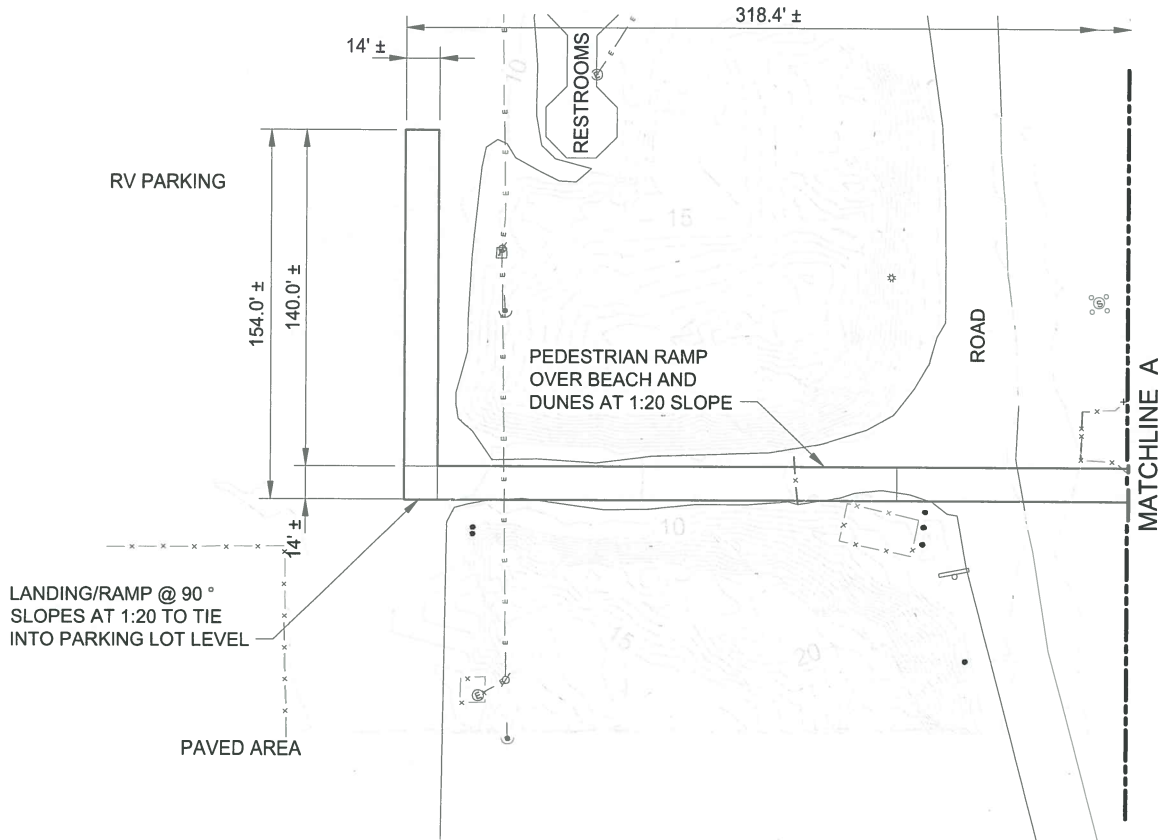


LEGEND:

- 24" DIA PILE
- ⊙ 48" DIA PILE
- 24" ⌀ PILE

NOTE:
CONTOURS SHOWN ARE IN
NAVD 88 DATUM (TYP).

NEW PIER PLAN
NOT TO SCALE

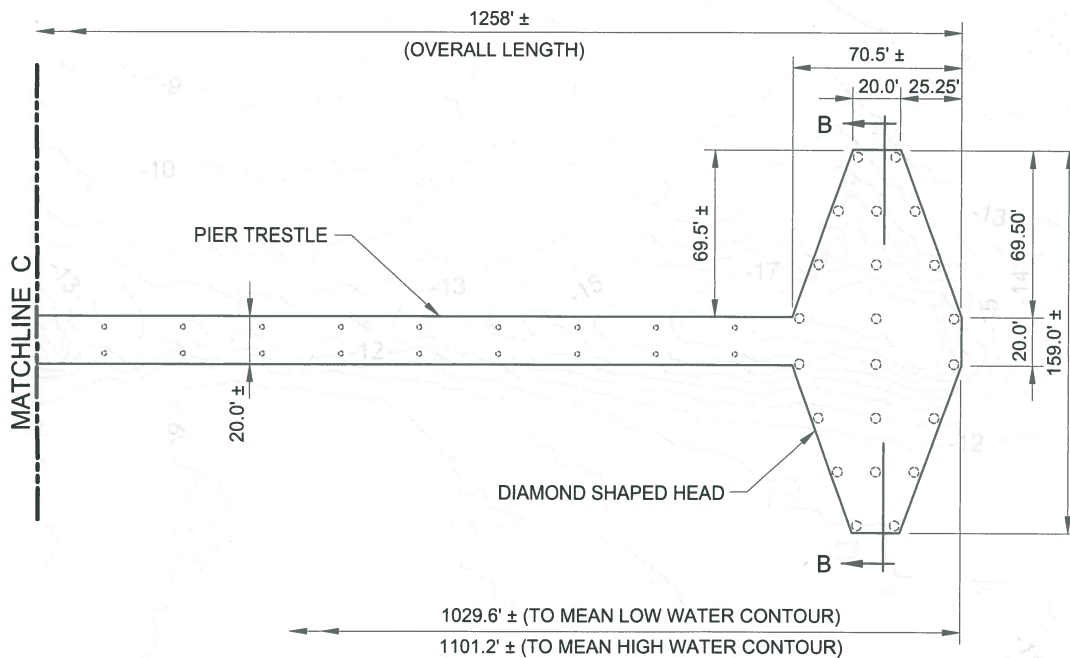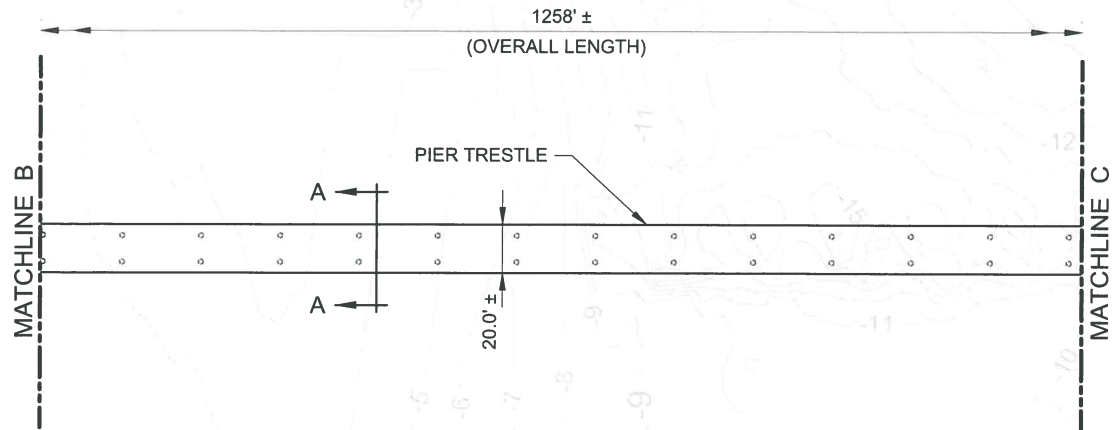


NEW PIER PLAN

NOT TO SCALE


LEGEND:

- 24" DIA PILE
- 48" DIA PILE

NOTE:
CONTOURS SHOWN ARE IN
NAVD 88 DATUM (TYP).

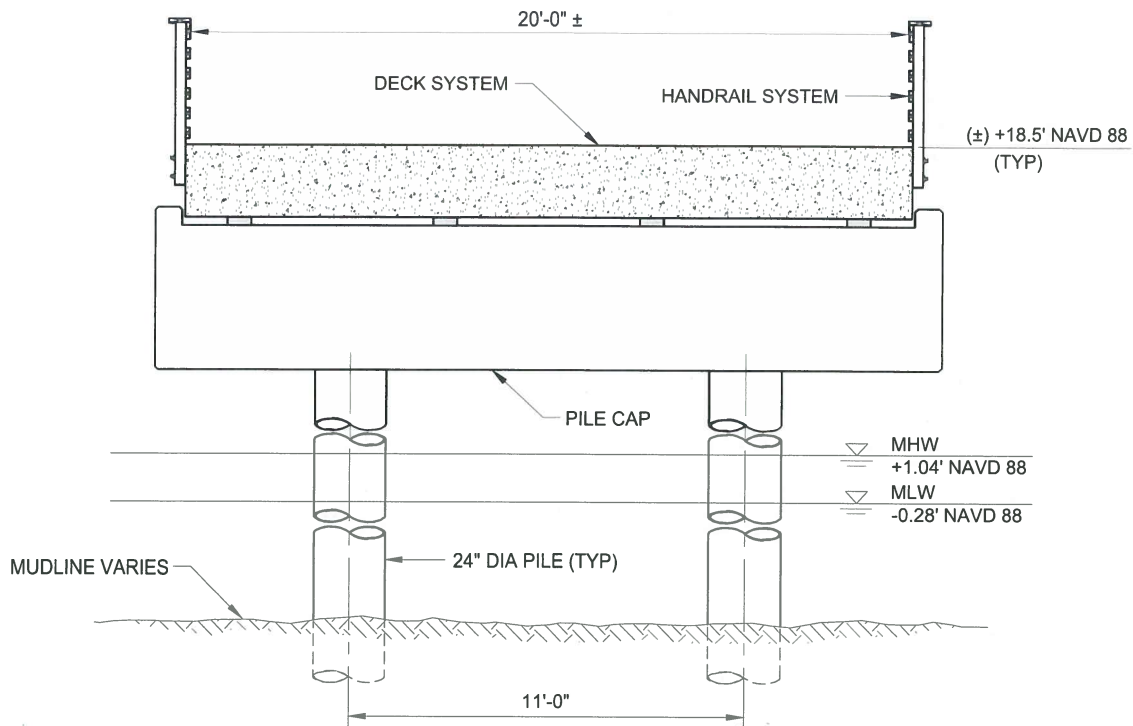

TYPICAL PIER SECTION A - A
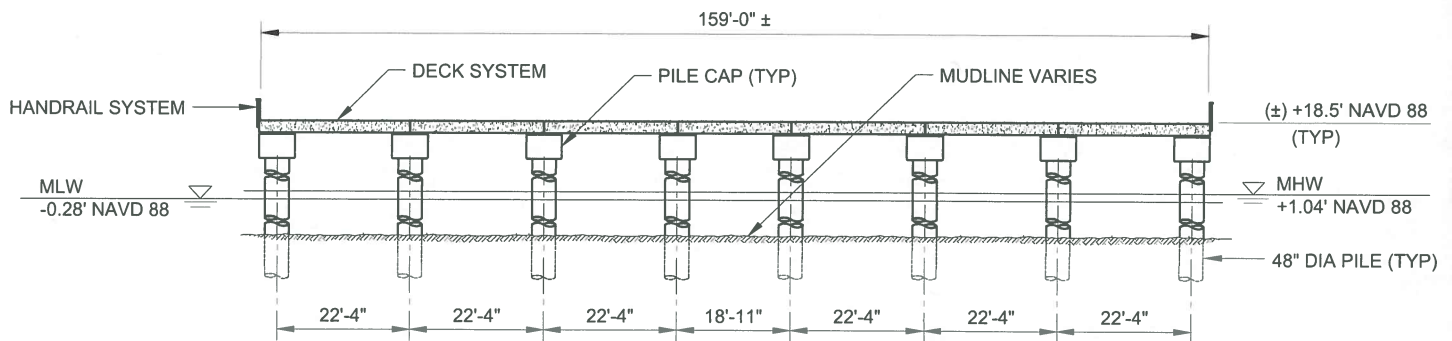
$$3/16'' = 1'-0''$$


TYPICAL PIER SECTION B - B

$$1/32'' = 1'-0''$$
